

10226

FEDERAL ROAD REGION NO.	DIVISION	PROJECT NO.	SHEET NO.	TOTAL SHEETS
VIII	COLORADO	NH 1602-056	1	26

RIGHT OF WAY
MONTE VISTA EAST

REVISIONS		
9-96	2 THRU 2H, 3, 3A,	CJE
	5 THRU 26 REVISED	
11-96	2F, 20, 21, 26 REVISED	CJE
12-96	2B REVISED	CJE
12-96	2E, 3A, 15, 24 REVISED	CJE

CONVENTIONAL SIGNS

County Line _____
 Township or Range Line _____
 Land Lines Section Line $\frac{1}{4}$ Section Line $\frac{1}{16}$ Section Line
 Property or Tract Line _____
 City Limits _____
 Railroad _____
 Existing Road _____
 New Road _____

Control of Access _____
 Access denied by Deed _____
 Right of Way Line _____
 Protected by Freeway (Margin Location) _____
 Top of Cuts _____
 Toe of Fills _____

Barbed Wire Fence _____
 Chain Link Fence _____
 Woven Wire-Combination Fence _____
 Snow Fence _____
 Wood Fence _____
 Deer Fence _____

Trees
 Deciduous _____
 Coniferous _____

Tel. & Teleg. Lines _____
 Electric Lines _____
 Elec. Trans. Tower _____

Buried Tel. Cable _____
 Buried Electric Cable _____
 Gas Main _____
 Oil Main _____
 Water Main _____
 Sanitary Sewers _____
 Storm Sewers _____

Road Approaches _____

Section Corner _____
 Center of Section _____

Culverts & Drains
 Proposed _____
 Existing _____
 Proposed Existing (To be dashed) _____

Bridges
 Existing (To be dashed) _____

DEPARTMENT OF TRANSPORTATION STATE OF COLORADO


RIGHT OF WAY OF PROPOSED FEDERAL AID PROJECT NO. NH 1602-056 STATE HIGHWAY NO. 160 RIO GRANDE COUNTY *V File*

SCALES OF ORIGINAL 22"x34" DRAWINGS

SURVEY CONTROL 1 IN. = 400 FT.
 PLAN SHEETS 1 IN. = 50 FT.
 OWNERSHIP MAP 1 IN. = 200 FT.

INDEX OF SHEETS

SHEET NUMBER	TITLE SHEET
1	TITLE SHEET
2 THRU 2H	PROPERTY OWNERSHIP TABULATION
3 THRU 3A	CONTROL AND MONUMENTATION
4 THRU 4B	SURVEY CONTROL
5 THRU 21	ROW PLAN SHEETS
22 THRU 26	OWNERSHIP MAP

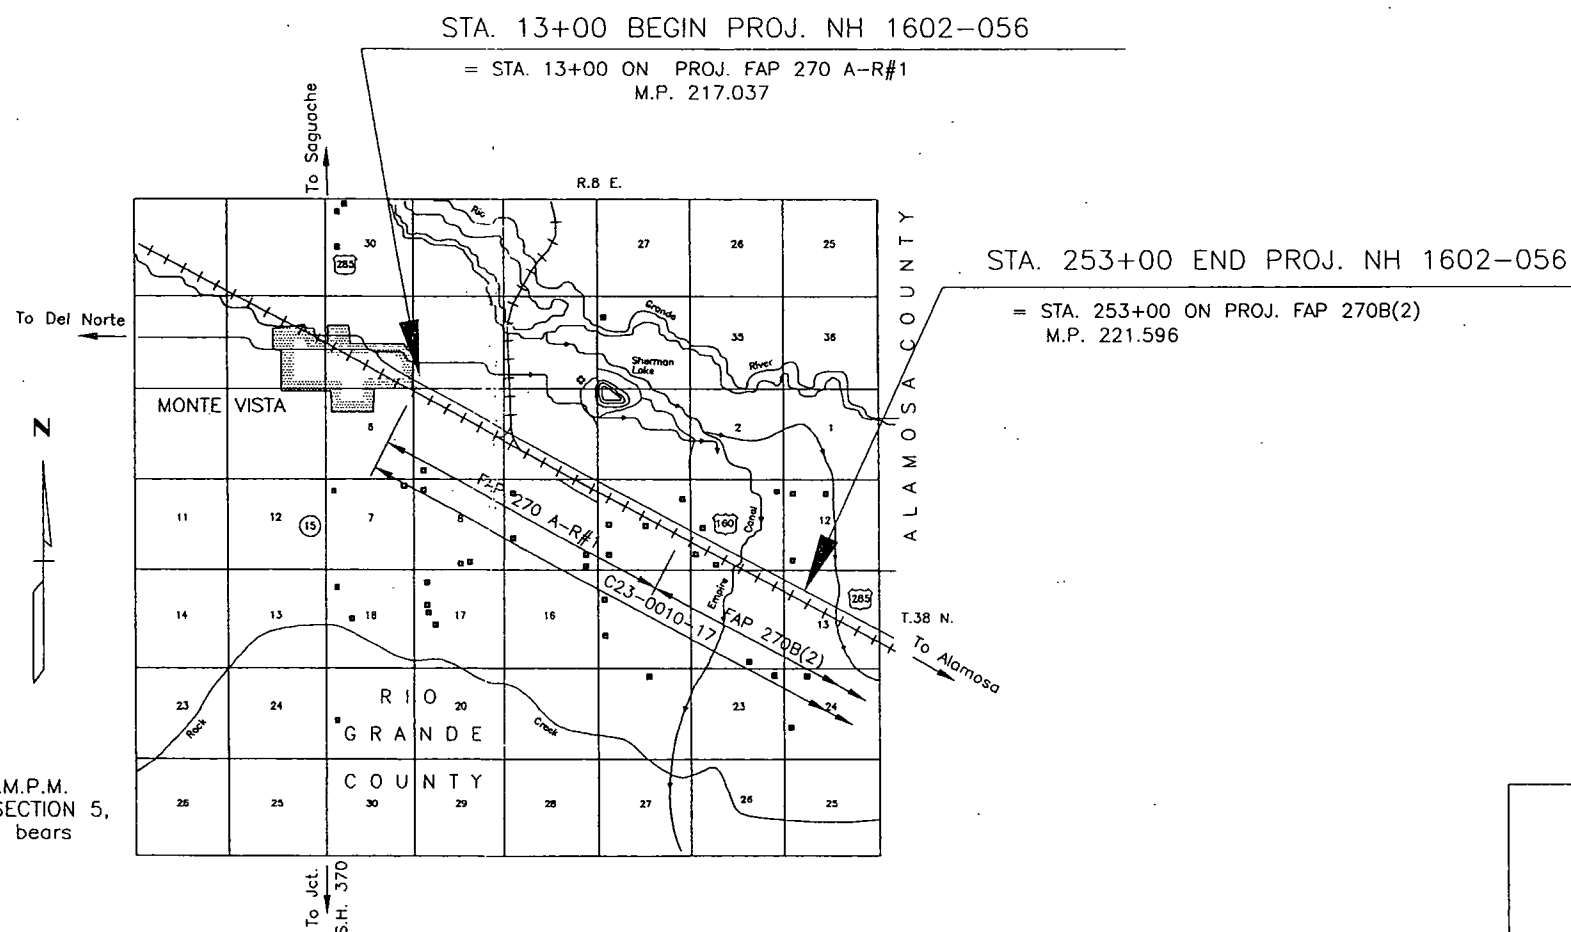


BASIS OF BEARINGS:

A LINE BETWEEN THE NW CORNER OF SECTION 5, T. 38 N., R. 8 E., N.M.P.M. (3 1/4" DAVIS ENGINEERING Aluminum Cap) AND THE NE CORNER OF SECTION 5, T. 38 N., R. 8 E., N.M.P.M. (3 1/4" DAVIS ENGINEERING Aluminum Cap) bears N. 89° 58' 20" E. A DISTANCE OF 5378.17 FEET.

Date: 2/2/95

Subaccount: 10226

Region: 5

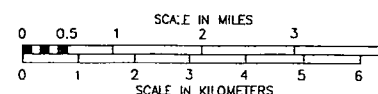

DEPARTMENT OF TRANSPORTATION
FEDERAL HIGHWAY ADMINISTRATION

AUTHORIZED

DATE

DIVISION ADMINISTRATOR

MONTE VISTA EAST
NH 1602-056 10226

C D O T	FED. ROAD REGION	DIVISION	PROJ. NO.	SHEET NO.
	VIII	COLO.	FCU-NHNH 1602-056 (ROW)	2
	REVISIONS			
	9-96	SHEET REVISED	CJB	

R.O.W. TABULATION OF PROPERTIES IN RIO GRANDE COUNTY

S.H. NO. 160

RIGHT OF WAY
MONTE VISTA EAST

PARCEL NO.	OWNER	ADDRESS	LOCATION	AREA IN HECTARES					PARCEL NO.	REMARKS
				AREA OF PARCEL	EXISTING ROW	NET AREA	REMAINDER			
							LEFT	RIGHT		
			T. 38 N., R. 8 E., N.M. P.M.							
			RIO GRANDE COUNTY							
1	Michael H. Trujillo, Linda D. Trujillo,	1120 Park Avenue	NW 1/4, Section 5	0.012 HC		0.012 HC	0.092 HC		1	
	Richard D. Santi, Cheryl J. Santi	Monte Vista, CO 81144		(0.031 AC)		(0.031 AC)	(0.226 AC)			
		303								
PE-1	(Same As Above)	(Same As Above)	(Same As Above)	0.012 HC		0.012 HC			PE-1	Purchased in favor of Calvary Baptist Church of Monte
				(0.030 AC)		(0.030 AC)				Vista & Marjorie M. Young A.K.A. Marjorie M. Hagedorn
										to relocate an irrigation ditch
TE-1 REV	(Same As Above)	(Same As Above)	(Same As Above)	0.019 HC		0.019 HC			TE-1 REV	For driveway construction
				(0.046 AC)		(0.046 AC)				
2	LARRY R. MARTZ, GLENNIS FERN MARTZ	P.O. BOX 398 - 750 OAK	NW 1/4 Section 5	0.014 HC		0.014 HC	0.195 HC		2	
	JAY C. & NANCY A. SCHRAEDER	DEL NORTE, CO 81132		(0.036 AC)		(0.036 AC)	(0.481 AC)			
		303								
PE-2	(Same As Above)	(Same As Above)	(Same As Above)	0.014 HC		0.014 HC			PE-2	Purchased in favor of Calvary Baptist Church of Monte
				(0.036 AC)		(0.036 AC)				Vista & Marjorie M. Young A.K.A. Marjorie M. Hagedorn
										to relocate an irrigation ditch
TE-2	(Same As Above)	(Same As Above)	(Same As Above)	0.019 HC		0.019 HC			TE-2	For driveway construction.
				(0.046 AC)		(0.046 AC)				
3	CALVARY BAPTIST CHURCH	2160 SHERMAN AVE.	(Same As Above)	0.011 HC		0.011 HC	1.680 HC		3	
		MONTE VISTA, CO 81144		(0.027 AC)		(0.027 AC)	(4.152 AC)			
		303								
PE-3	(Same As Above)	(Same As Above)	(Same As Above)	0.057 HC		0.057 HC			PE-3	Purchased in favor of Marjorie M. Young A.K.A. Marjorie M.
				(0.140 AC)		(0.140 AC)				Hagedorn to relocate an irrigation ditch
TE-4	JAMES R. WHITLOCK	???	(Same As Above)	0.042 HC		0.042 HC			TE-4	For driveway construction.
		MONTE VISTA, CO 81144		(0.103 AC)		(0.103 AC)				

C D O T	FED. ROAD REGION	DIVISION	PROJ. NO.	SHEET NO.
	VIII	COLO.	FCU-NHNH 1602-056 (ROW)	2A
	REVISIONS			
	9-96	SHEET REVISED	CJB	

R.O.W. TABULATION OF PROPERTIES IN RIO GRANDE COUNTY

S.H. NO. 160

RIGHT OF WAY
MONTE VISTA EAST

PARCEL NO.	OWNER	ADDRESS	LOCATION	AREA IN HECTARES					PARCEL NO.	REMARKS
				AREA OF PARCEL	EXISTING ROW	NET AREA	REMAINDER			
							LEFT	RIGHT		
			T. 38 N., R. 8 E., N.M. P.M.							
			RIO GRANDE COUNTY							
TE-5	ROCKY H. & CAROLE R. WEIDMAN	1369 HIGHWAY 160	NW 1/4 Section 5	0.025 HC		0.025 HC			TE-5	For driveway construction.
		MONTE VISTA, CO 81144		(0.062 AC)		(0.062 AC)				
TE-6	CLAUDE & JANE BELLEFEVILLE	????	(Same As Above)	0.021 HC		0.021 HC			TE-6	For driveway construction.
		MONTE VISTA, CO 81144		(0.052 AC)		(0.052 AC)				
TE-6A	(Same As Above)	(Same As Above)	(Same As Above)	0.003 HC		0.003 HC			TE-6A	For driveway construction.
				(0.007 AC)		(0.007 AC)				
TE-7	H. G. NEWMYER	P. O. BOX 471	(Same As Above)	0.033 HC		0.033 HC			TE-7	For driveway construction.
		MONTE VISTA, CO 81144		(0.081 AC)		(0.081 AC)				
TE-8	K-NIP, INC.	1411 N. LANE ONE	NE 1/4 Section 5	0.021 HC		0.021 HC			TE-8	For driveway construction.
		ALAMOSA, CO 81101		(0.052 AC)		(0.052 AC)				
TE-9	COLORADO POTATOE ADM. COMMITTEE	837 N. HIGHWAY 285	(Same As Above)	0.019 HC		0.019 HC			TE-9	For driveway construction.
	SAN LUIS VALLEY OFFICE (AREA 2)	MONTE VISTA, CO 81144		(0.046 AC)		(0.046 AC)				
TE-10	IRRIGATION ENGINEERING & SUPPLY, INC.	BOX 112	(Same As Above)	0.021 HC		0.021 HC			TE-10	For driveway construction.
		MONTE VISTA, CO 81144		(0.052 AC)		(0.052 AC)				
11	MARJORIE M. YOUNG	1603 EAST HIGHWAY 160	(Same As Above)	0.013 HC		0.013 HC	12.19 HC		11	
		MONTE VISTA, CO 81144		(0.031 AC)		(0.031 AC)	(30.11 AC)			
TE-11	(Same As Above)	(Same As Above)	(Same As Above)	0.050 HC		0.050 HC			TE-11	For driveway construction.
				(0.125 AC)		(0.125 AC)				
12	WYLO PLEASANT	P.O. BOX 71	(Same As Above)	0.018 HC		0.018 HC	0.063 HC		12	
		MONTE VISTA, CO 81144		(0.044 AC)		(0.044 AC)	(1.156 AC)			

CDOT	FED. ROAD REGION	DIVISION	PROJ. NO.	SHEET NO.
	VIII	COLO.	FCU-NHH 1602-056 (ROW)	2C
			REVISIONS	
			9-96	SHEET REVISED CJB

R.O.W. TABULATION OF PROPERTIES IN RIO GRANDE COUNTY

S.H. NO. 160

RIGHT OF WAY
MONTE VISTA EAST

PARCEL NO.	OWNER	ADDRESS	LOCATION	AREA IN HECTARES				PARCEL NO.	REMARKS
				AREA OF PARCEL	EXISTING ROW	NET AREA	REMAINDER LEFT RIGHT		
			T. 38 N., R. 8 E., N.M. P.M.						
			RIO GRANDE COUNTY						
TE-14	THE SAN LUIS CENTRAL RAILROAD COMPANY	?????	NE 1/4 Section 5	0.033 HC		0.033 HC		TE-14	For highway construction.
		MONTE VISTA, CO 81144		(0.083 AC)		(0.083 AC)			
14A	(Same As Above)	(Same As Above)	(Same As Above)	0.043 HC		0.043 HC		14A	
				(0.105 AC)		(0.105 AC)			
TE-14A	(Same As Above)	(Same As Above)	(Same As Above)	0.160 HC		0.160 HC		TE-14A	For highway construction.
				(0.396 AC)		(0.396 AC)			
PE-14	(Same As Above)	(Same As Above)	(Same As Above)	0.006 HC		0.006 HC		PE-14	Purchased in favor of CDOT to construct and maintain an irrigation structure
				(0.014 AC)		(0.014 AC)			
15	HILDORN INCORPORATED	3501 SOUTH ROAD 1 EAST	NW 1/4 Section 4	0.224 HC		0.224 HC	130.7 HC	15	Remainder calculated for Section 4 only.
		MONTE VISTA, CO 81144		(0.552 AC)		(0.552 AC)	(322.9 AC)		
15A	(Same As Above)	(Same As Above)	SE 1/4 Section 4	0.124 HC		0.124 HC		15A	
				(0.306 AC)		(0.306 AC)			
15B	(Same As Above) (Not a Parcel)	(Same As Above)		N/A		N/A		15B	To pay for irrigation ditch relocation
PE-15 REV	(Same As Above)	(Same As Above)	Nw 1/4 Section 4	1.205 HC		1.205 HC		PE-15 REV	Purchased in favor of Shirley J. Wright, C. Headlee Wright, and Harriet A. Wright
				(2.979 AC)		(2.979 AC)			
TE-15A	(Same As Above)	(Same As Above)	NW 1/4 Section 4	0.108 HC		0.108 HC		TE-15A	For driveway construction.
				(0.266 AC)		(0.266 AC)			
TE-15B	(Same As Above)	(Same As Above)	SW 1/4 Section 4 &	0.017 HC		0.017 HC		TE-15B	For driveway construction.
			SE 1/4 Section 4	(0.041 AC)		(0.041 AC)			
16	JAMES E. SCHROEDER 1/3	304 SOUTH BROADWAY	NE 1/4 Section 9	0.067 HC		0.067 HC	0.211 HC	16	
	PATRICIA GIBSON 1/3 SHIRLEY J. NEWMYER 1/3	MONTE VISTA, CO 81144		(0.165 AC)		(0.165 AC)	(0.521 AC)		

C D O T	FED. ROAD REGION	DIVISION	PROJ. NO.	SHEET NO.
	<u>VIII</u>	COLO.	FCU-NHNH 1602-056 (ROW)	2D
	REVISIONS			
	9-96	SHEET REVISED		CJB

R.O.W. TABULATION OF PROPERTIES IN RIO GRANDE COUNTY

S.H. NO. 160

RIGHT OF WAY
MONTE VISTA EAST

PARCEL NO.	OWNER	ADDRESS	LOCATION	AREA IN HECTARES					PARCEL NO.	REMARKS
				AREA OF PARCEL	EXISTING ROW	NET AREA	REMAINDER			
			T. 38 N., R. 8 E., N.M. P.M.				LEFT	RIGHT		
			RIO GRANDE COUNTY							
TE-16	JAMES E. SCHROEDER 1/3	304 SOUTH BROADWAY	NW 1/4 Section 10	0.035 HC		0.035 HC			TE-16	For roadway construction.
	PATRICIA GIBSON 1/3, SHIRLEY I. NEWMYER 1/3	MONTE VISTA, CO 81144		(0.087 AC)		(0.087 AC)				
16A	(Same As Above)	(Same As Above)	NE 1/4 Section 9	0.009 HC		0.009 HC			16A	For county roadway.
				(0.022 AC)		(0.022 AC)				
16AL	(Same As Above)	(Same As Above)	(Same As Above)						16AL	Access rights to Highway 160
17	HILDORN INCORPORATED	3501 SOUTH ROAD 1 EAST	NW 1/4 Section 10	0.049 HC		0.049 HC	0.553 HC		17	
		MONTE VISTA, CO 81144		(0.122 AC)		(0.122 AC)	(1.367 AC)			
17R	(Same As Above)	(Same As Above)	(Same As Above)	0.553 HC		0.553 HC			17R	
				(1.367 AC)		(1.367 AC)				
17AL	(Same As Above)	(Same As Above)	(Same As Above)						17AL	Access rights to Highway 160.
18	BRUCE A. JONES	5573 WEST ROAD 10-N	(Same As Above)	0.024 HC		0.024 HC	0.369 HC		18	
	JOHN C. PAPES	DEL NORTE, CO 81132		(0.060 AC)		(0.060 AC)	(0.911 AC)			
TE-18	(Same As Above)	(Same As Above)	(Same As Above)	0.030 HC		0.030 HC			TE-18	For driveway construction.
				(0.073 AC)		(0.073 AC)				
19	RAYMOND B. & VIRGINIA C. WRIGHT	3165 US. HIGHWAY 160	(Same As Above)	0.070 HC		0.070 HC	3.519 HC		19	
		MONTE VISTA, CO 81144		(0.173 AC)		(0.173 AC)	(8.697 AC)			
TE-19A	(Same As Above)	(Same As Above)	(Same As Above)	0.021 HC		0.021 HC			TE-19A	For driveway construction.
				(0.052 AC)		(0.052 AC)				
TE-19B	(Same As Above)	(Same As Above)	(Same As Above)	0.015 HC		0.015 HC			TE-19B	For driveway construction.
				(0.037 AC)		(0.037 AC)				

C D O T	FED. ROAD REGION	DIVISION	PROJ. NO.	SHEET NO.
	VIII	COLO.	FCU-NHH 1602-056 (ROW)	2E
	REVISIONS			
	9-96	SHEET REVISED	CJ	
	12-96	TE-20B ADDED	CJ	

R.O.W. TABULATION OF PROPERTIES IN RIO GRANDE COUNTY

S.H. NO. 160

RIGHT OF WAY
MONTE VISTA EAST

PARCEL NO.	OWNER	ADDRESS	LOCATION	AREA IN HECTARES					PARCEL NO.	REMARKS
				AREA OF PARCEL	EXISTING ROW	NET AREA	REMAINDER			
							LEFT	RIGHT		
			T. 38 N., R. 8 E., N.M. P.M.							
			RIO GRANDE COUNTY							
TE-19C	RAYMOND B. & VIRGINIA C. WRIGHT	3165 US HIGHWAY 160	NW 1/4 Section 10	0.036 HC		0.036 HC			TE-19C	For roadway construction.
		MONTE VISTA, CO 81144		(0.090 AC)		(0.090 AC)				
20	SHIRLEY WRIGHT	P.O. BOX 28	(Same As Above)	0.067 HC		0.067 HC	73.28 HC		20	
		MONTE VISTA, CO 81144		(0.166 AC)		(0.166 AC)	(181.1 AC)			
TE-20A	(Same As Above)	(Same As Above)	NW 1/4 & NE 1/4	0.382 HC		0.382 HC			TE-20A	For roadway construction
			Section 10	(0.945 AC)		(0.945 AC)				
TE-20B	(Same As Above)	(Same As Above)	NE 1/4 Section 10	0.013 HC		0.013 HC			TE-20B	For driveway construction
				(0.032 AC)		(0.032 AC)				
21	JIM B. HOLLAND	3549 E COUNTY ROAD 1 S	SE 1/4 Section 10	0.003 HC		0.003 HC	0.719 HC		21	For county roadway.
		MONTE VISTA, CO 81144		(0.007 AC)		(0.007 AC)	(1.777 AC)			
TE-21	(Same As Above)	(Same As Above)	(Same As Above)	0.031 HC		0.031 HC			TE-21	For roadway construction.
				(0.076 AC)		(0.076 AC)				
TE-22A	C. HEADLEE WRIGHT &	1458 S ROAD 4 EAST	SW 1/4 Section 11	0.207 HC		0.207 HC			TE-22A	For roadway construction.
	HARRIET A. WRIGHT	MONTE VISTA, CO 81144		(0.511 AC)		(0.511 AC)				
TE-23A	WRIGHT POTATO STORAGE	1458 S ROAD 4 EAST	(Same As Above)	0.048 HC		0.048 HC			TE-23A	For roadway construction.
		MONTE VISTA, CO 81144		(0.119 AC)		(0.119 AC)				
TE-25	DOUGLAS L. & KARLA L. SHRIVER	4458 EAST HIGHWAY 160	SE 1/4 Section 11	0.032 HC		0.032 HC			TE-25	For roadway construction.
		MONTE VISTA, CO 81144		(0.078 AC)		(0.078 AC)				
26	RANDALL A. BROWN	5035 E ROAD 2 SOUTH	(Same As Above)	0.194 HC		0.194 HC	49.0 HC		26	
		MONTE VISTA, CO 81144		(0.479 AC)		(0.479 AC)	(121.1 AC)			
		303								
TE-26A	(Same As Above)	(Same As Above)	(Same As Above)	0.029 HC		0.029 HC			TE-26A	For roadway construction.
				(0.071 AC)		(0.071 AC)				

C D O T	FED. ROAD REGION	DIVISION	PROJ. NO.	SHEET NO.
	VIII	COLO.	FCU-NHNH 1602-056 (ROW)	2F
	REVISIONS			
	9-96	SHEET REVISED	CJB	
	11-96	NAME CHANGE	CJB	
		PARCEL 28		

R.O.W. TABULATION OF PROPERTIES IN RIO GRANDE COUNTY

S.H. NO. 160

RIGHT OF WAY
MONTE VISTA EAST

PARCEL NO.	OWNER	ADDRESS	LOCATION	AREA IN HECTARES					PARCEL NO.	REMARKS
				AREA OF PARCEL	EXISTING ROW	NET AREA	REMAINDER			
							LEFT	RIGHT		
			T. 38 N., R. 8 E., N.M. P.M.							
			RIO GRANDE COUNTY							
27	STATE OF COLORADO	620 CENTENNIAL BUILDING	NE 1/4 Section 14	0.206 HC		0.206 HC	2.174 HC		27	
		1313 SHERMAN ST.		(0.508 AC)		(0.508 AC)	(5.373 AC)			
		DENVER, CO 80203								
TE-27	(Same As Above)	(Same As Above)	(Same As Above)	0.002 HC		0.002 HC			TE-27	For driveway construction.
				(0.004 AC)		(0.004 AC)				
27A	(Same As Above)	(Same As Above)	(Same As Above)	0.028 HC		0.028 HC			27A	For county roadway.
				(0.069 AC)		(0.069 AC)				
28	SHERRY L. DUNSHEE	5000 ROAD 2E SOUTH	NW 1/4 Section 13	0.043 HC		0.043 HC	14.19 HC		28	
		MONTE VISTA, CO 81144		(0.107 AC)		(0.107 AC)	(35.06 AC)			
TE-28A	(Same As Above)	(Same As Above)	(Same As Above)	0.116 HC		0.116 HC			TE-28A	For roadway construction.
				(0.288 AC)		(0.288 AC)				
TE-28B	(Same As Above)	(Same As Above)	(Same As Above)	0.015 HC		0.015 HC			TE-28B	For driveway construction.
				(0.037 AC)		(0.037 AC)				
30	SOUTHERN PACIFIC RAILROAD	MONTE VISTA	Sections 4, 5, 9, 10, 11,	7.770 HC		7.770 HC			30	Currently leased from railroad.
		MONTE VISTA, CO 81144	13, & 14.	(19.20 AC)		(19.20 AC)				
30A	(Same As Above)	(Same As Above)	Sections 4, 5, 9, 10, 11,	3.192 HC		3.192 HC			30A	
			13, & 14.	(7.889 AC)		(7.889 AC)				
PE-30A	(Same As Above)	(Same As Above)	SW 1/4 Section 4	0.003 HC		0.003 HC			PE-30A	For county roadway.
				(0.007 AC)		(0.007 AC)				
TE-30A	(Same As Above)	(Same As Above)	NW 1/4 Section 5	0.017 HC		0.017 HC			TE-30A	For driveway construction.
				(0.041 AC)		(0.041 AC)				

C D O T	FED. ROAD REGION	DIVISION	PROJ. NO.	SHEET NO.
	VIII	COLO.	FCU-NHNH 1602-056 (ROW)	2G
	REVISIONS			
	9-96	SHEET REVISED		CJB

R.O.W. TABULATION OF PROPERTIES IN RIO GRANDE COUNTY


S.H. NO. 160

RIGHT OF WAY
MONTE VISTA EAST

PARCEL NO.	OWNER	ADDRESS	LOCATION	AREA IN HECTARES					PARCEL NO.	REMARKS
				AREA OF PARCEL	EXISTING ROW	NET AREA	REMAINDER			
			T. 38 N., R. 8 E., N.M. P.M.				LEFT	RIGHT		
			RIO GRANDE COUNTY							
TE-30B	SOUTHERN PACIFIC RAILROAD	MONTE VISTA	NE 1/4 Section 5	0.019 HC		0.019 HC			TE-30B	For driveway construction.
		MONTE VISTA, CO 81144		(0.046 AC)		(0.046 AC)				
TE-30C	(Same As Above)	(Same As Above)	(Same As Above)	0.021 HC		0.021 HC			TE-30C	For driveway construction.
				(0.052 AC)		(0.052 AC)				
TE-30D	(Same As Above)	(Same As Above)	(Same As Above)	0.022 HC		0.022 HC			TE-30D	For driveway construction.
				(0.055 AC)		(0.055 AC)				
TE-30E	(Same As Above)	(Same As Above)	(Same As Above)	0.019 HC		0.019 HC			TE-30E	For driveway construction.
				(0.046 AC)		(0.046 AC)				
TE-30F	(Same As Above)	(Same As Above)	SW 1/4 Section 4	0.030 HC		0.030 HC			TE-30F	For roadway construction.
				(0.073 AC)		(0.073 AC)				
TE-30G	(Same As Above)	(Same As Above)	(Same As Above)	0.019 HC		0.019 HC			TE-30G	For driveway construction.
				(0.046 AC)		(0.046 AC)				
TE-30H	(Same As Above)	(Same As Above)	NE 1/4 Section 10 & NW 1/4 Section 10	0.040 HC		0.040 HC			TE-30H	For roadway construction.
				(0.098 AC)		(0.098 AC)				
TE-30I	(Same As Above)	(Same As Above)	NE 1/4 Section 10	0.021 HC		0.021 HC			TE-30I	For driveway construction.
				(0.052 AC)		(0.052 AC)				
TE-30J	(Same As Above)	(Same As Above)	SE 1/4 Section 10 & SW 1/4 Section 11	0.051 HC		0.051 HC			TE-30J	For roadway construction.
				(0.126 AC)		(0.126 AC)				
TE-30K	(Same As Above)	(Same As Above)	SW 1/4 Section 11	0.015 HC		0.015 HC			TE-30K	For driveway construction.
				(0.036 AC)		(0.036 AC)				

FEDERAL ROAD REGION NO.	DIVISION	PROJECT NO.	SHEET NO.	TOTAL SHEETS
VIII	COLORADO	NH 1602-056	4	26


RIGHT OF WAY		REVISIONS	
MONTE VISTA EAST			
SURVEY CONTROL			

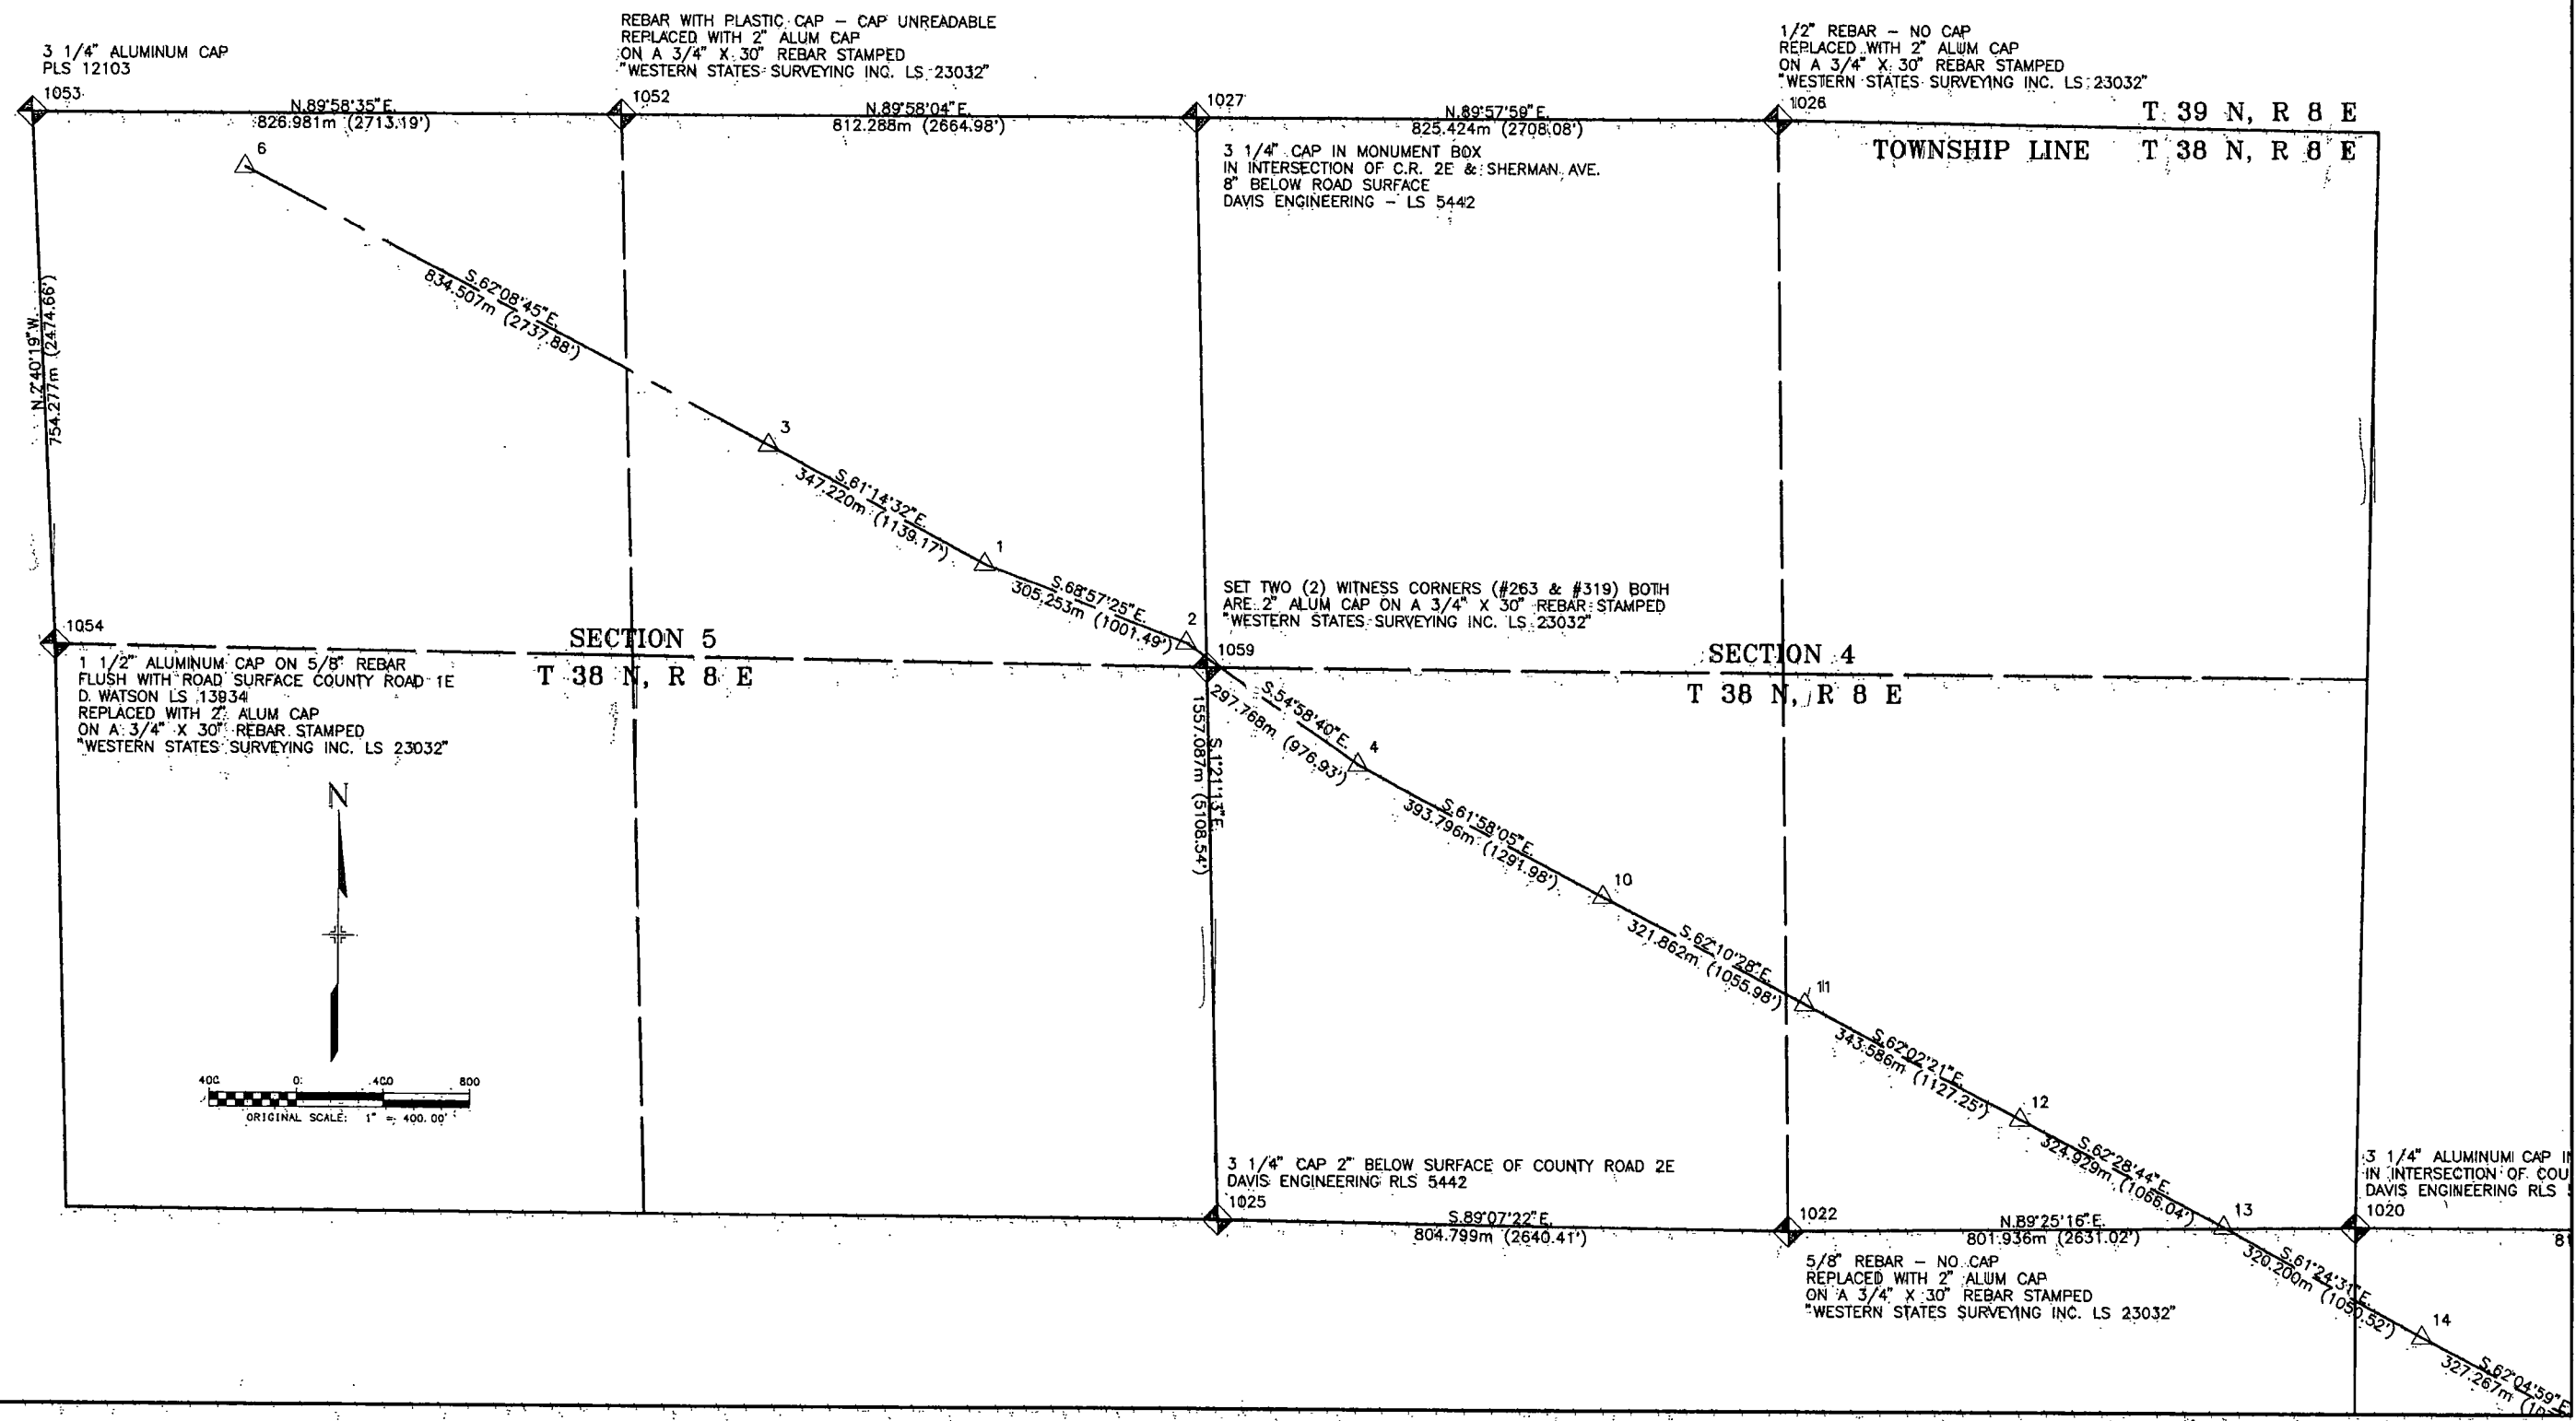

FEDERAL ROAD REGION NO.	DIVISION	PROJECT NO.	SHEET NO.	TOTAL SHEETS
XIII	COLORADO	NH 1602-056	48	26

RIGHT OF WAY
MONTE VISTA EAST
SURVEY CONTROL


REVISIONS	

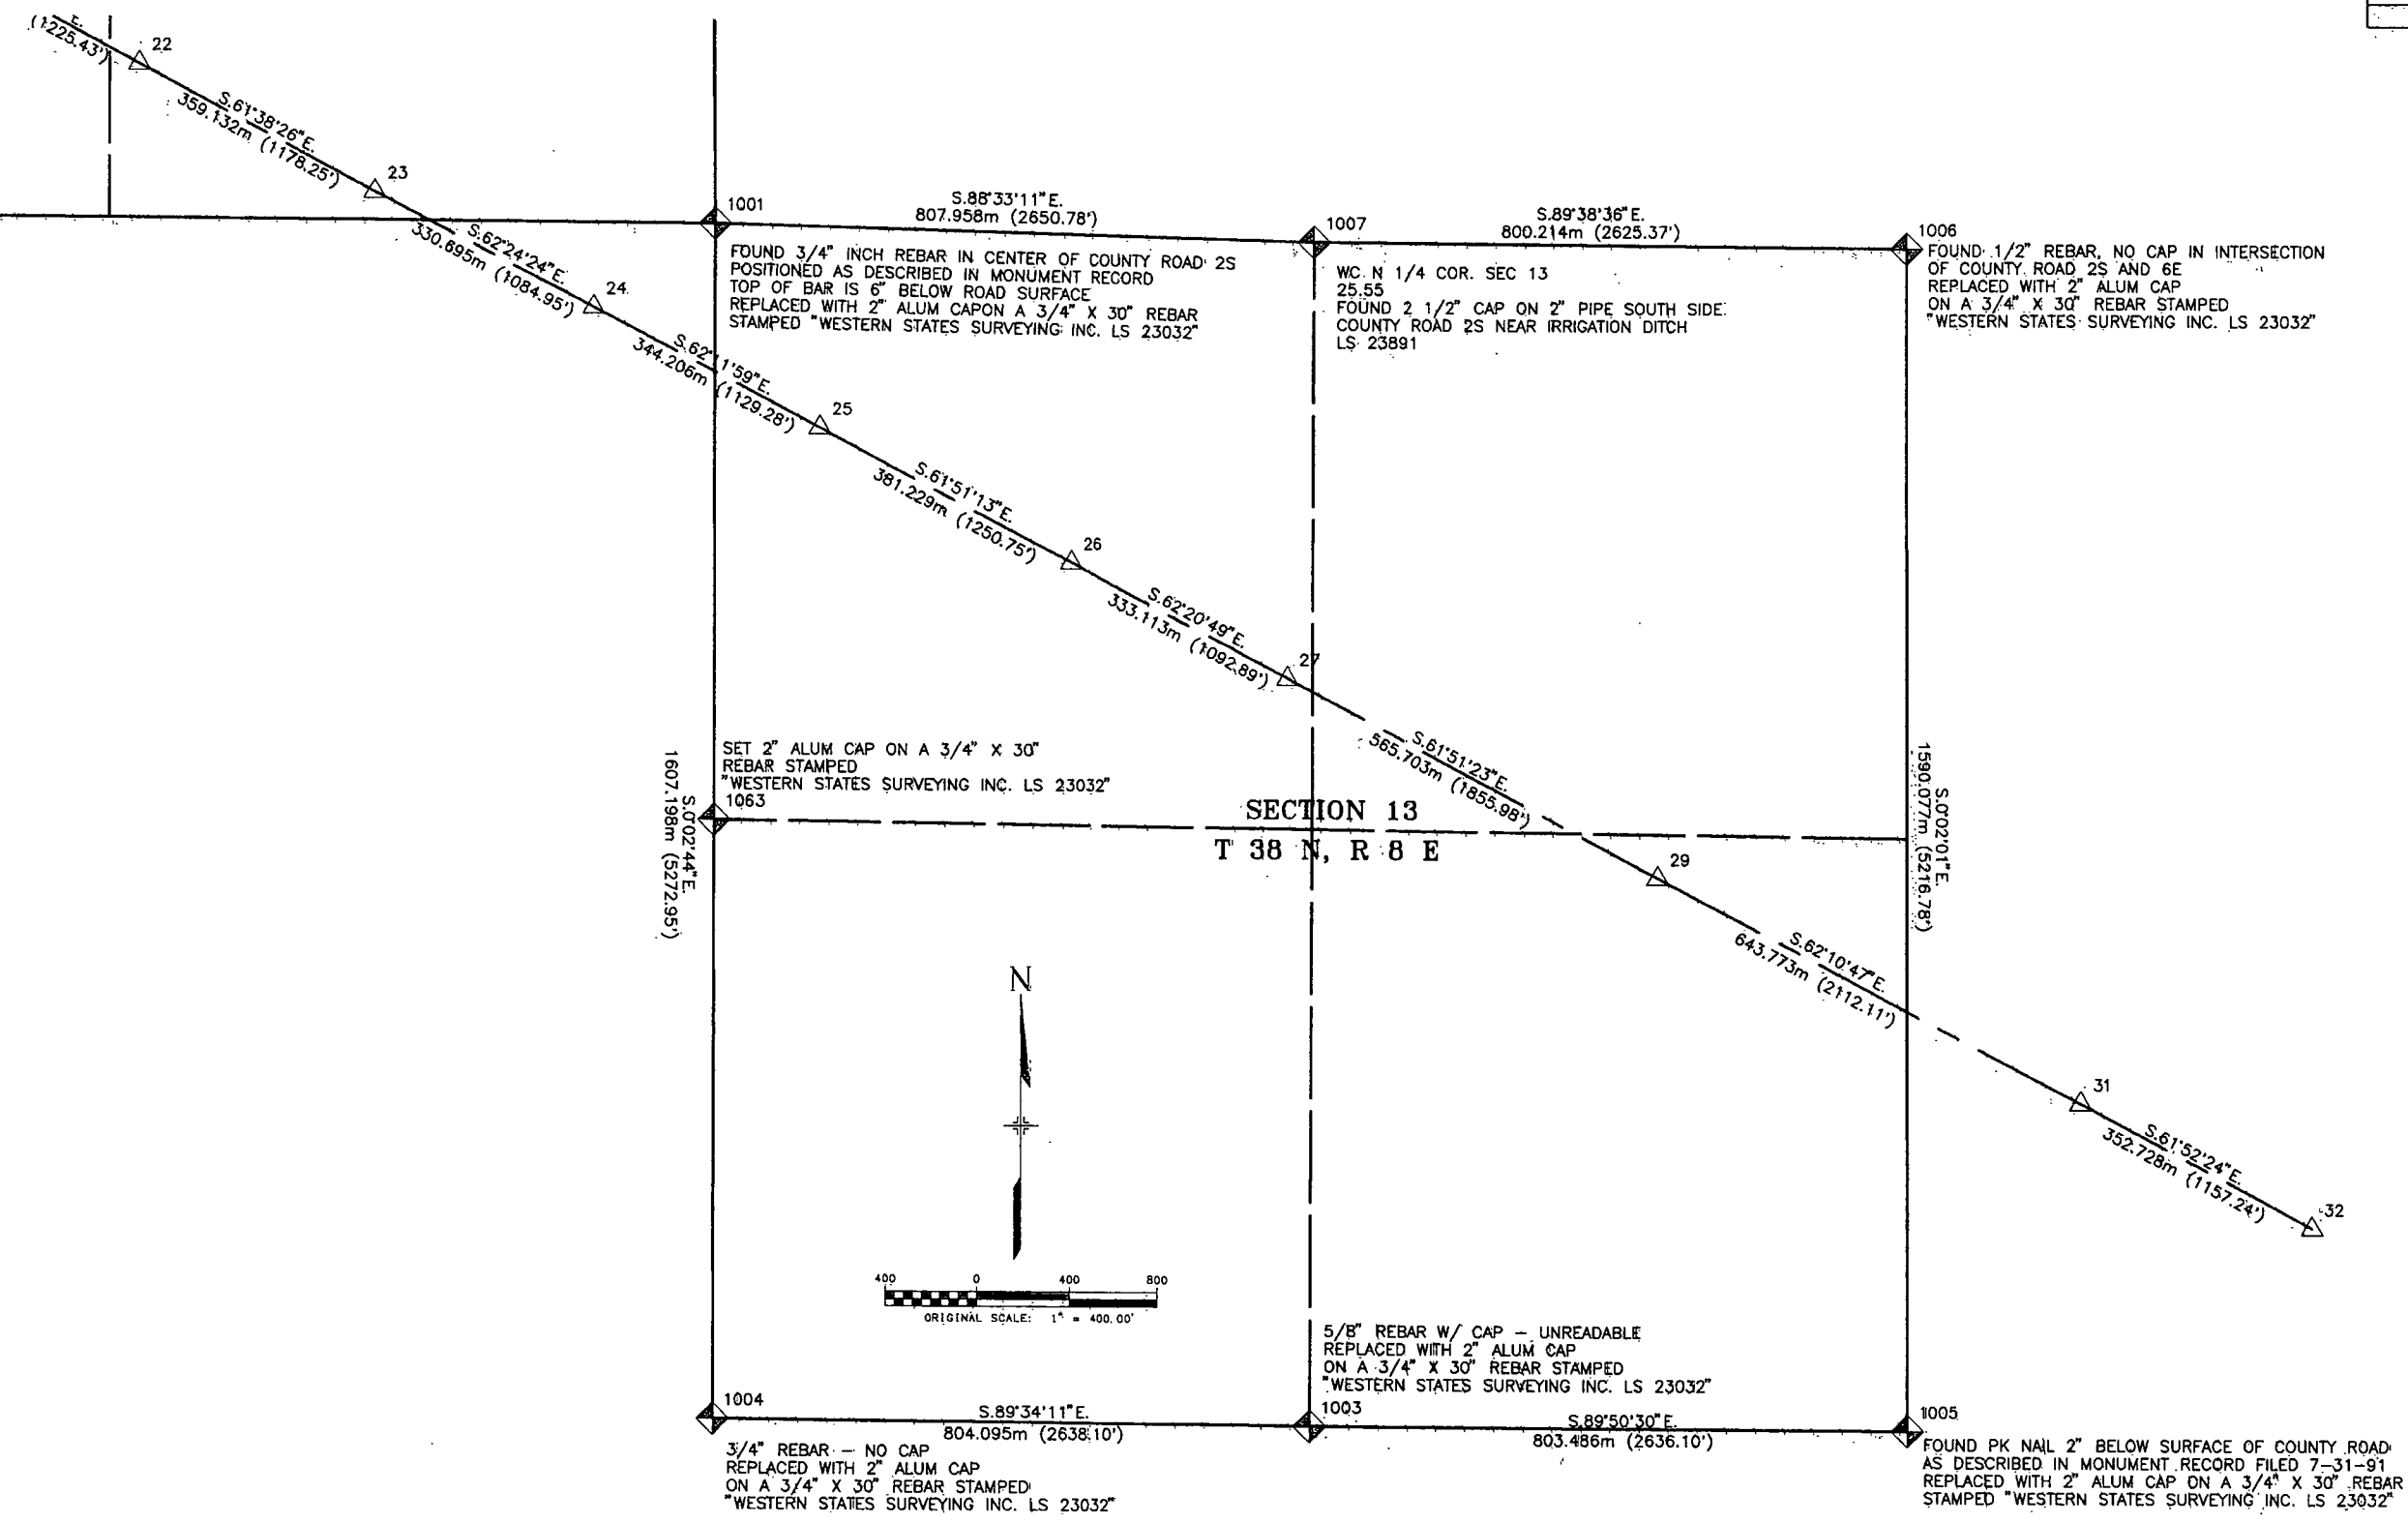

FEDERAL ROAD REGION NO.	DIVISION	PROJECT NO.	SHEET NO.	TOTAL SHEETS
XIII	COLORADO	NH 1602-056	4A	26

RIGHT OF WAY
MONTE VISTA EAST
SURVEY CONTROL


REVISIONS	

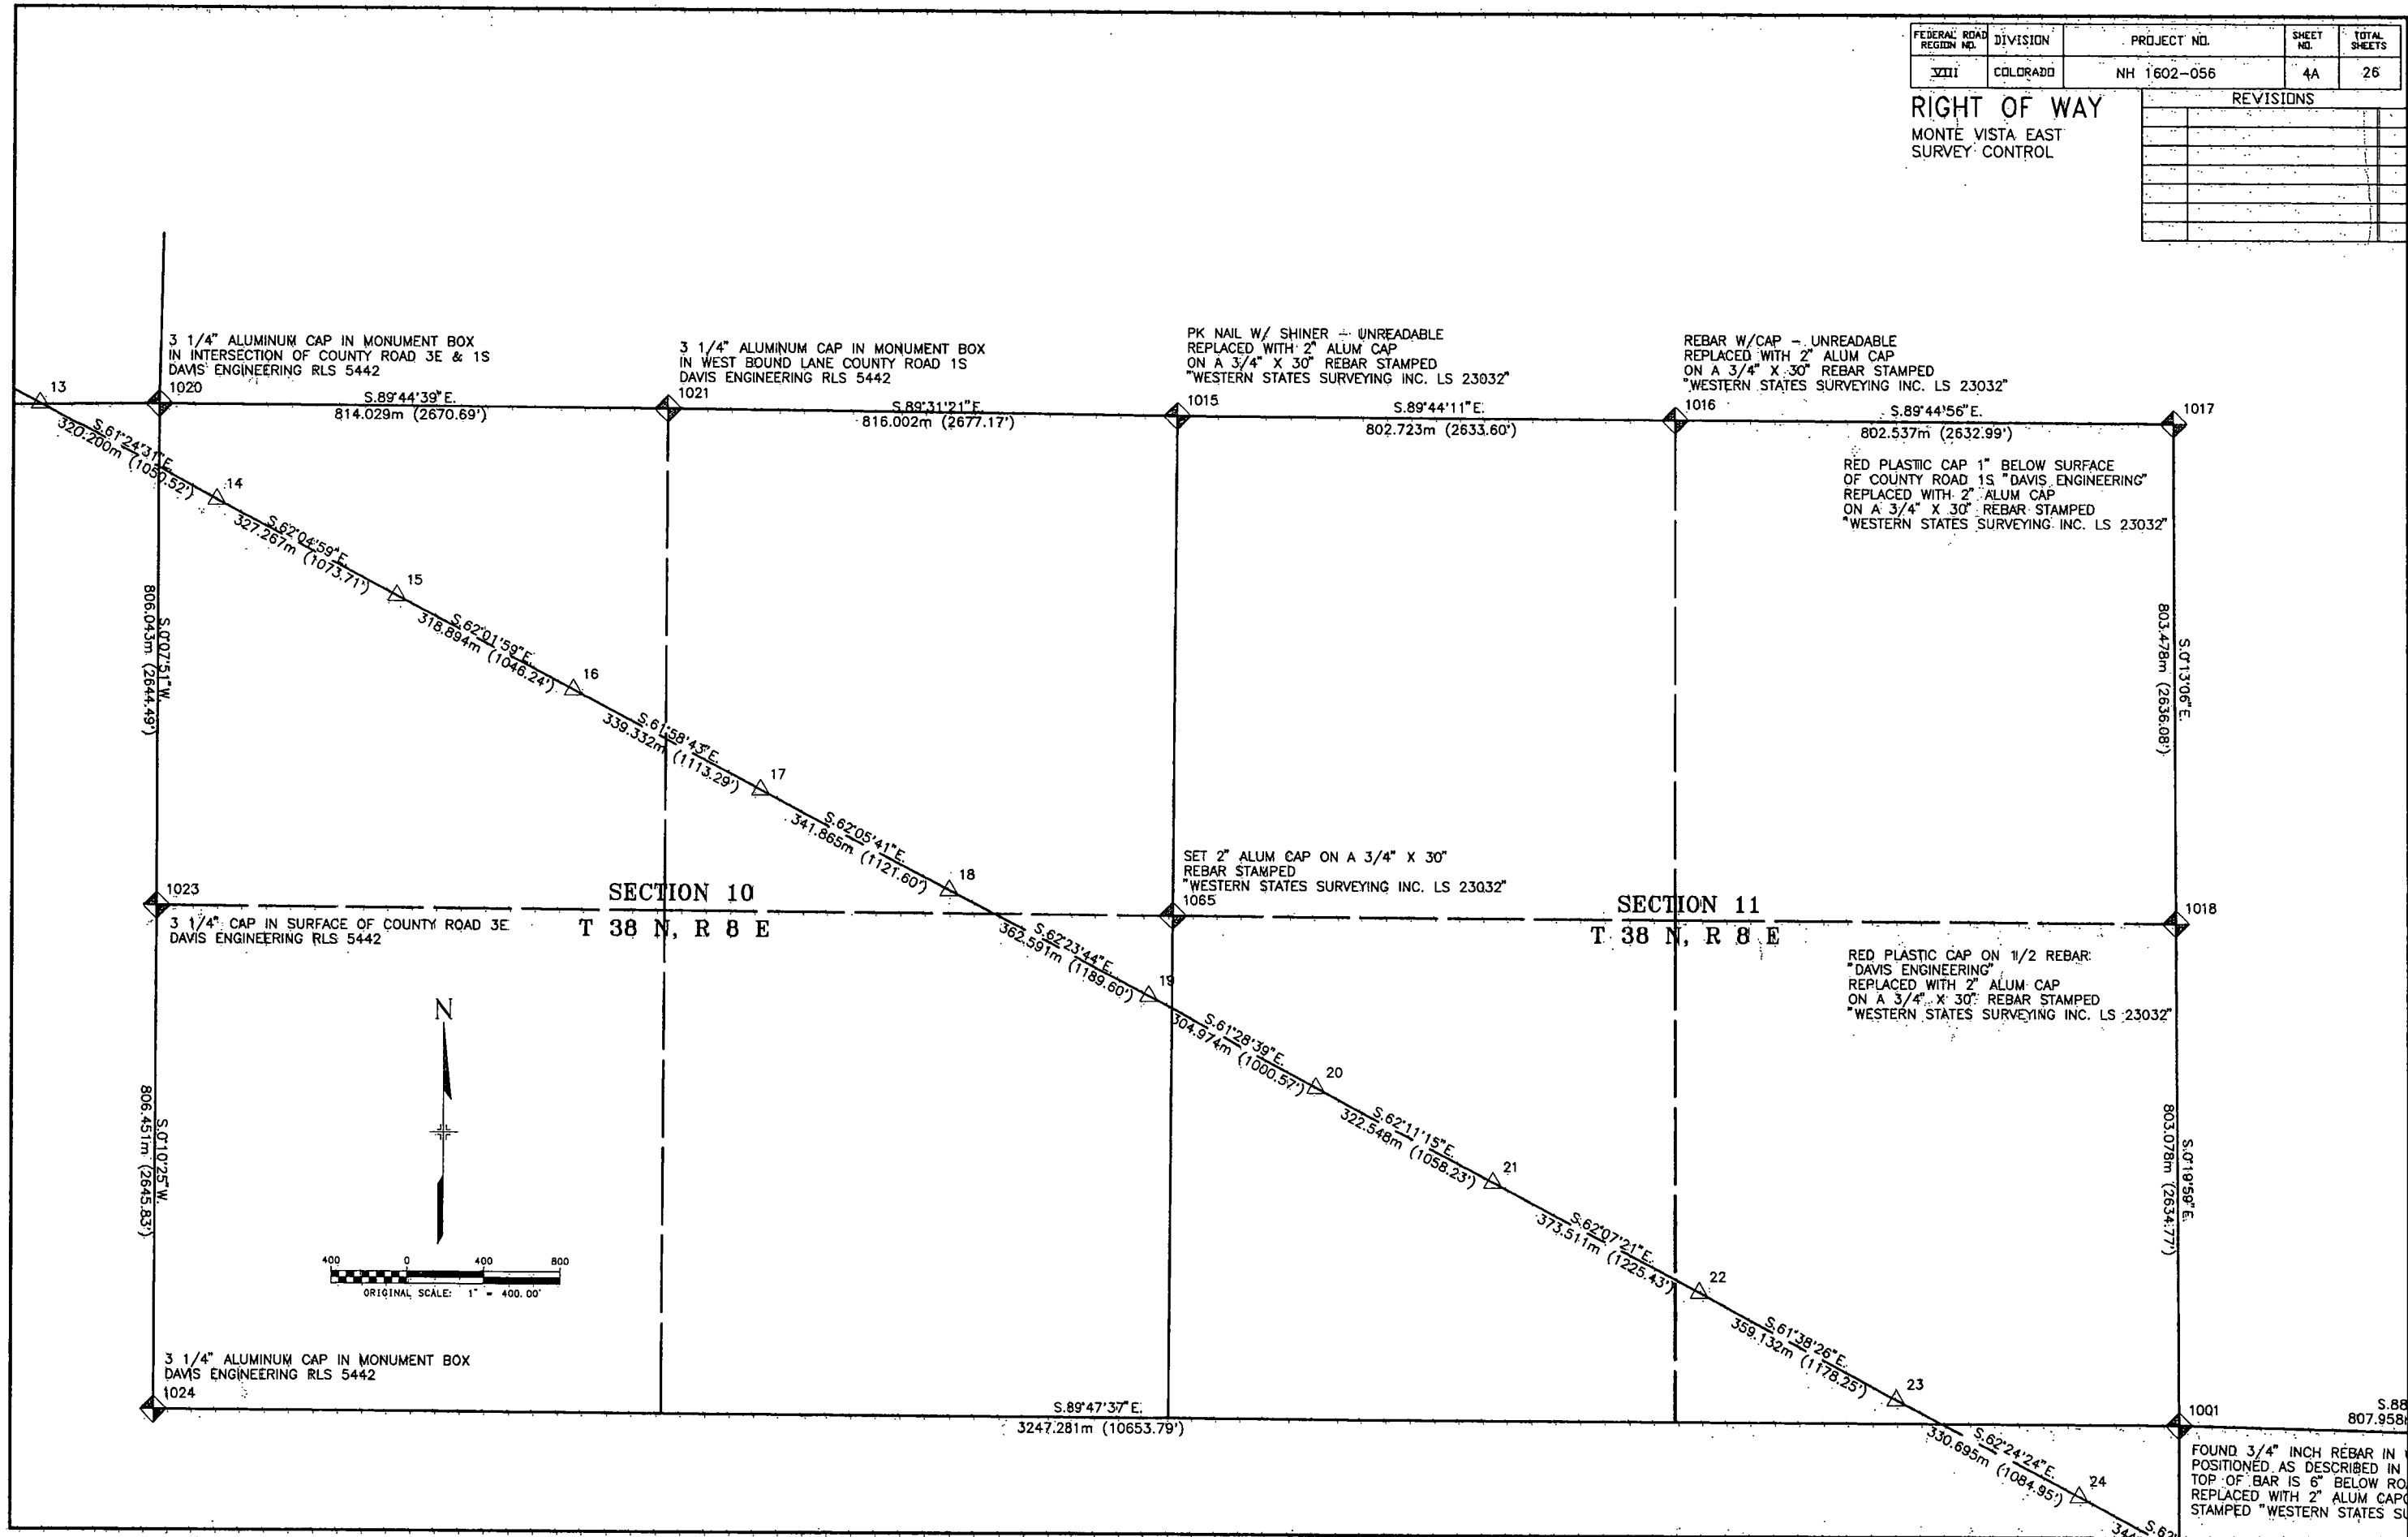

FEDERAL ROAD REGION NO.	DIVISION	PROJECT NO.	SHEET NO.	TOTAL SHEETS
VII	COLORADO	NH 1602-056	5	26

RIGHT OF WAY
MONTE VISTA EAST

REVISIONS	
9-96	TE-1 REVISED, PE-30 TO CJB
	PAR 30A, PAR. 30 ADDED;
	OWNER INFO UPDATED

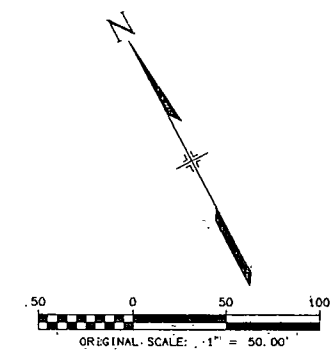

2 TE
LARRY R. MARTZ,
GLENNIS FERN MARTZ,
JAY C. & NANCY A. SCHRADER
BOOK 424 PAGE 430

PE 2
EASEMENT FROM
LARRY R. MARTZ,
GLENNIS FERN MARTZ,
JAY C. & NANCY A. SCHRADER
TO
CALVARY BAPTIST CHURCH OF MONTE VISTA
MARJORIE M. YOUNG
A.K.A. MARJORIE M. HAGEDORN

1 TE REV
MICHAEL H. TRUJILLO, LINDA D. TRUJILLO
RICHARD D. SANTI, CHERYL J. SANTI
BOOK 461 PAGE 1357


NW 1/4 SECTION 5

PE 1
EASEMENT FROM
MICHAEL H. TRUJILLO, LINDA D. TRUJILLO
RICHARD D. SANTI, CHERYL J. SANTI
TO
CALVARY BAPTIST CHURCH OF MONTE VISTA
MARJORIE M. YOUNG
A.K.A. MARJORIE M. HAGEDORN

3
CALVARY BAPTIST CHURCH
BOOK 316 PAGE 940
EXCEPT BOOK 345 PAGE 400

PE 5
EASEMENT FROM
CALVARY BAPTIST CHURCH
TO
MARJORIE M. YOUNG
A.K.A. MARJORIE M. HAGEDORN

TE 4
JAMES R. WHITLOCK

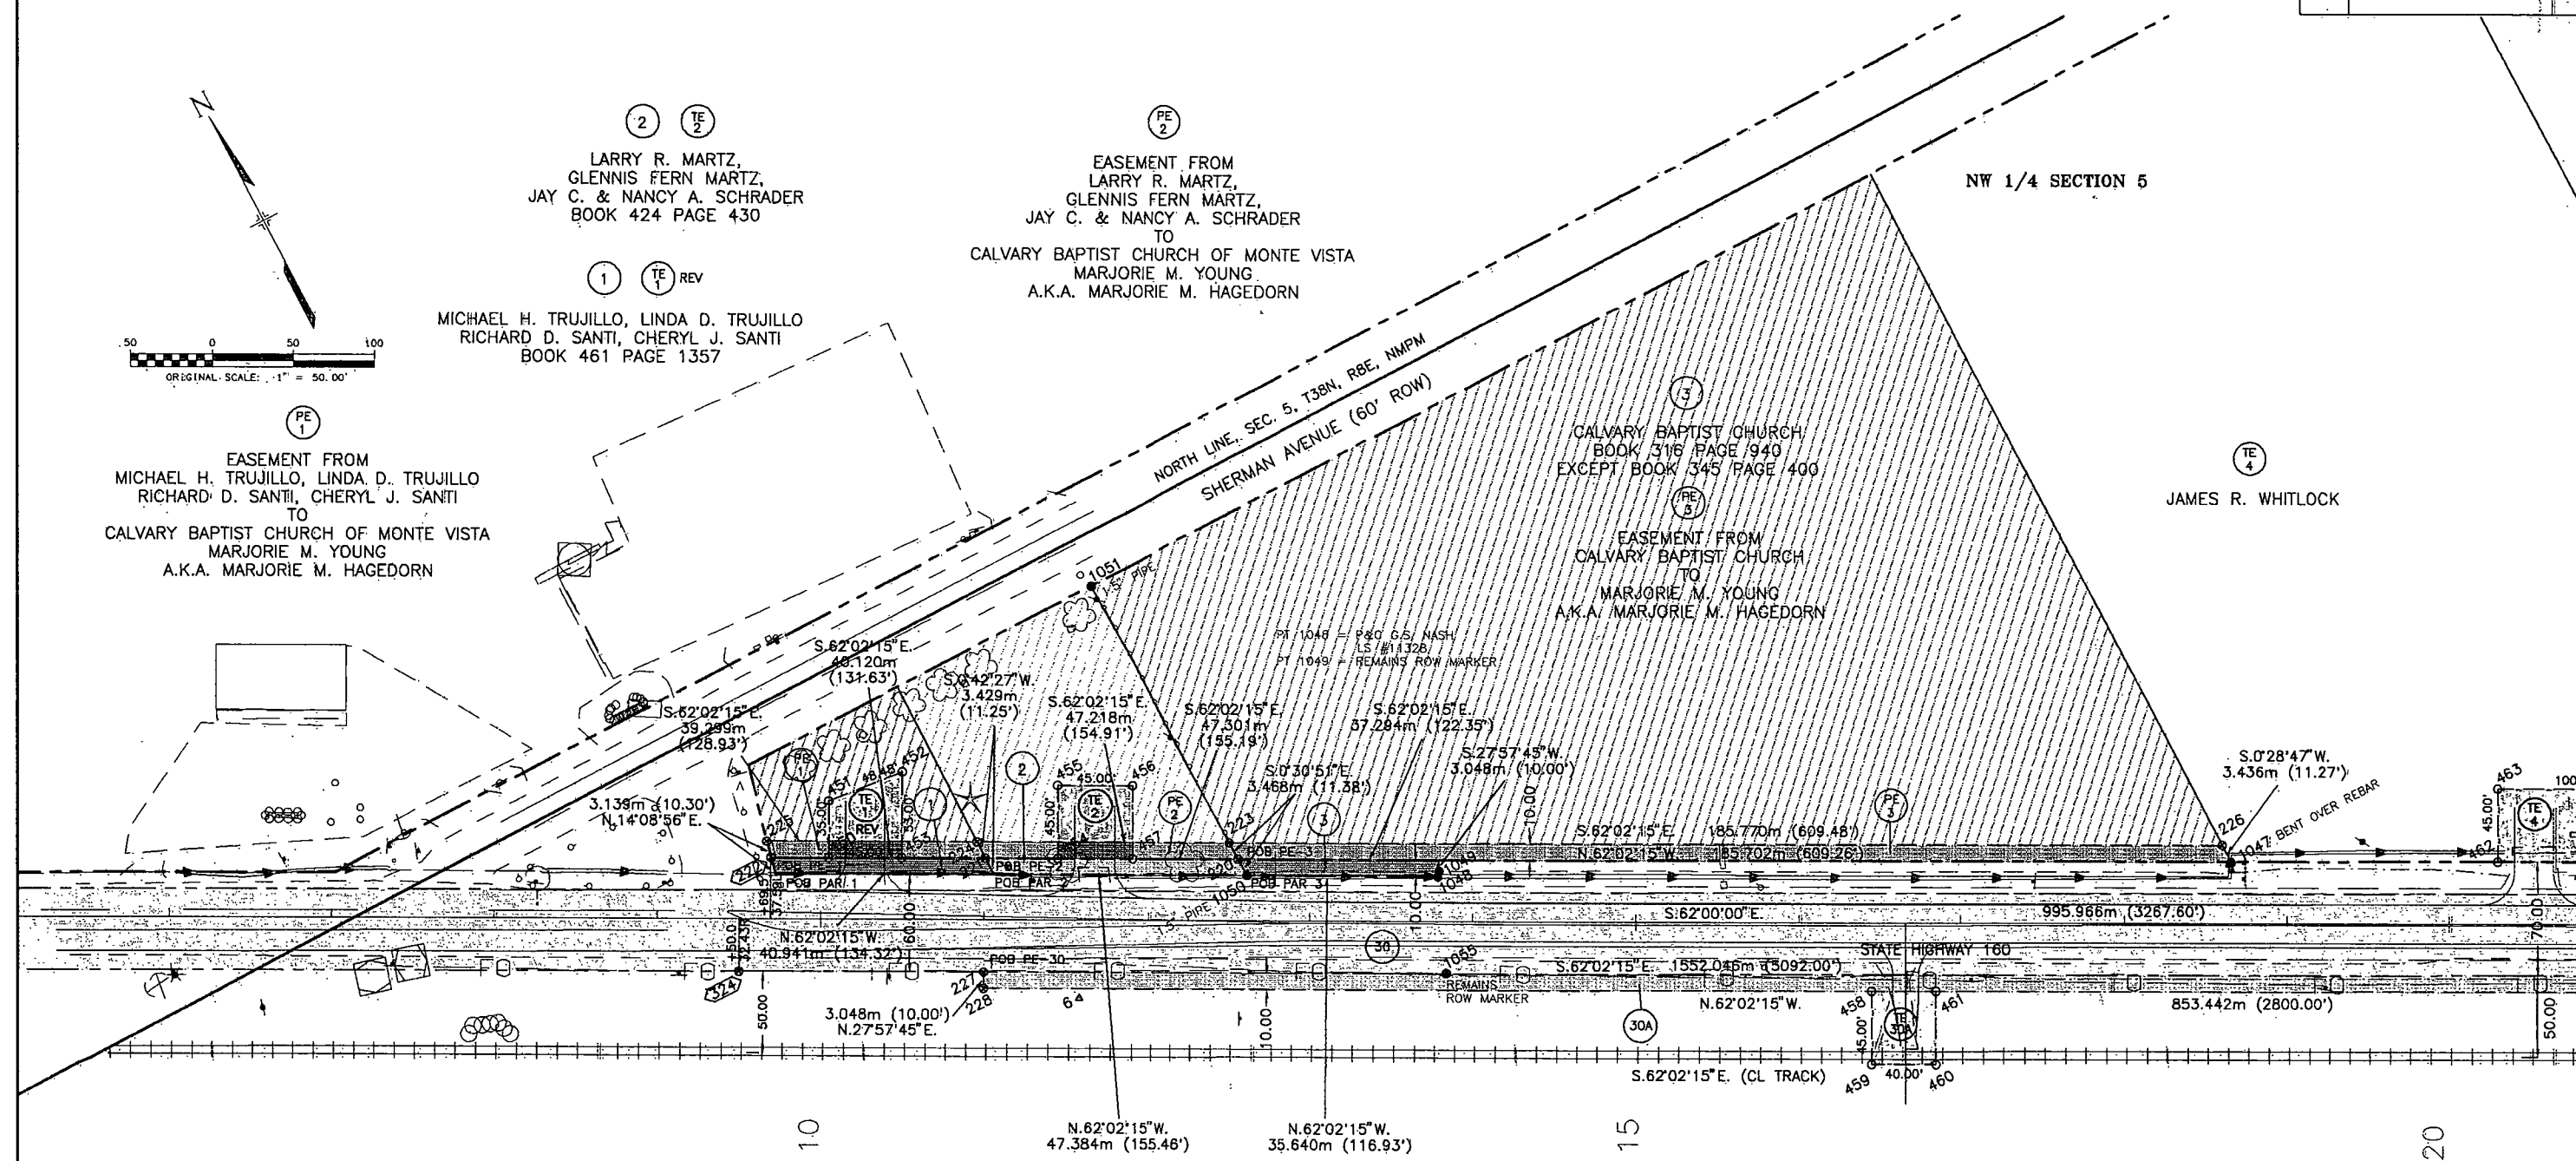


30 30A
TE 30A THRU TE 30L
SOUTHERN PACIFIC RAILROAD
NOTE: PARCEL 30 IS CURRENTLY
LEASED FROM RAILROAD BY CDOT

FEDERAL ROAD REGION NO.	DIVISION	PROJECT NO.	SHEET NO.	TOTAL SHEETS
XIII	COLORADO	NH 1602-056	6	26


REVISIONS		
9-96	PE-30 TO PAR 30A, PAR 30 ADDED	CJB

RIGHT OF WAY
MONTE VISTA EAST

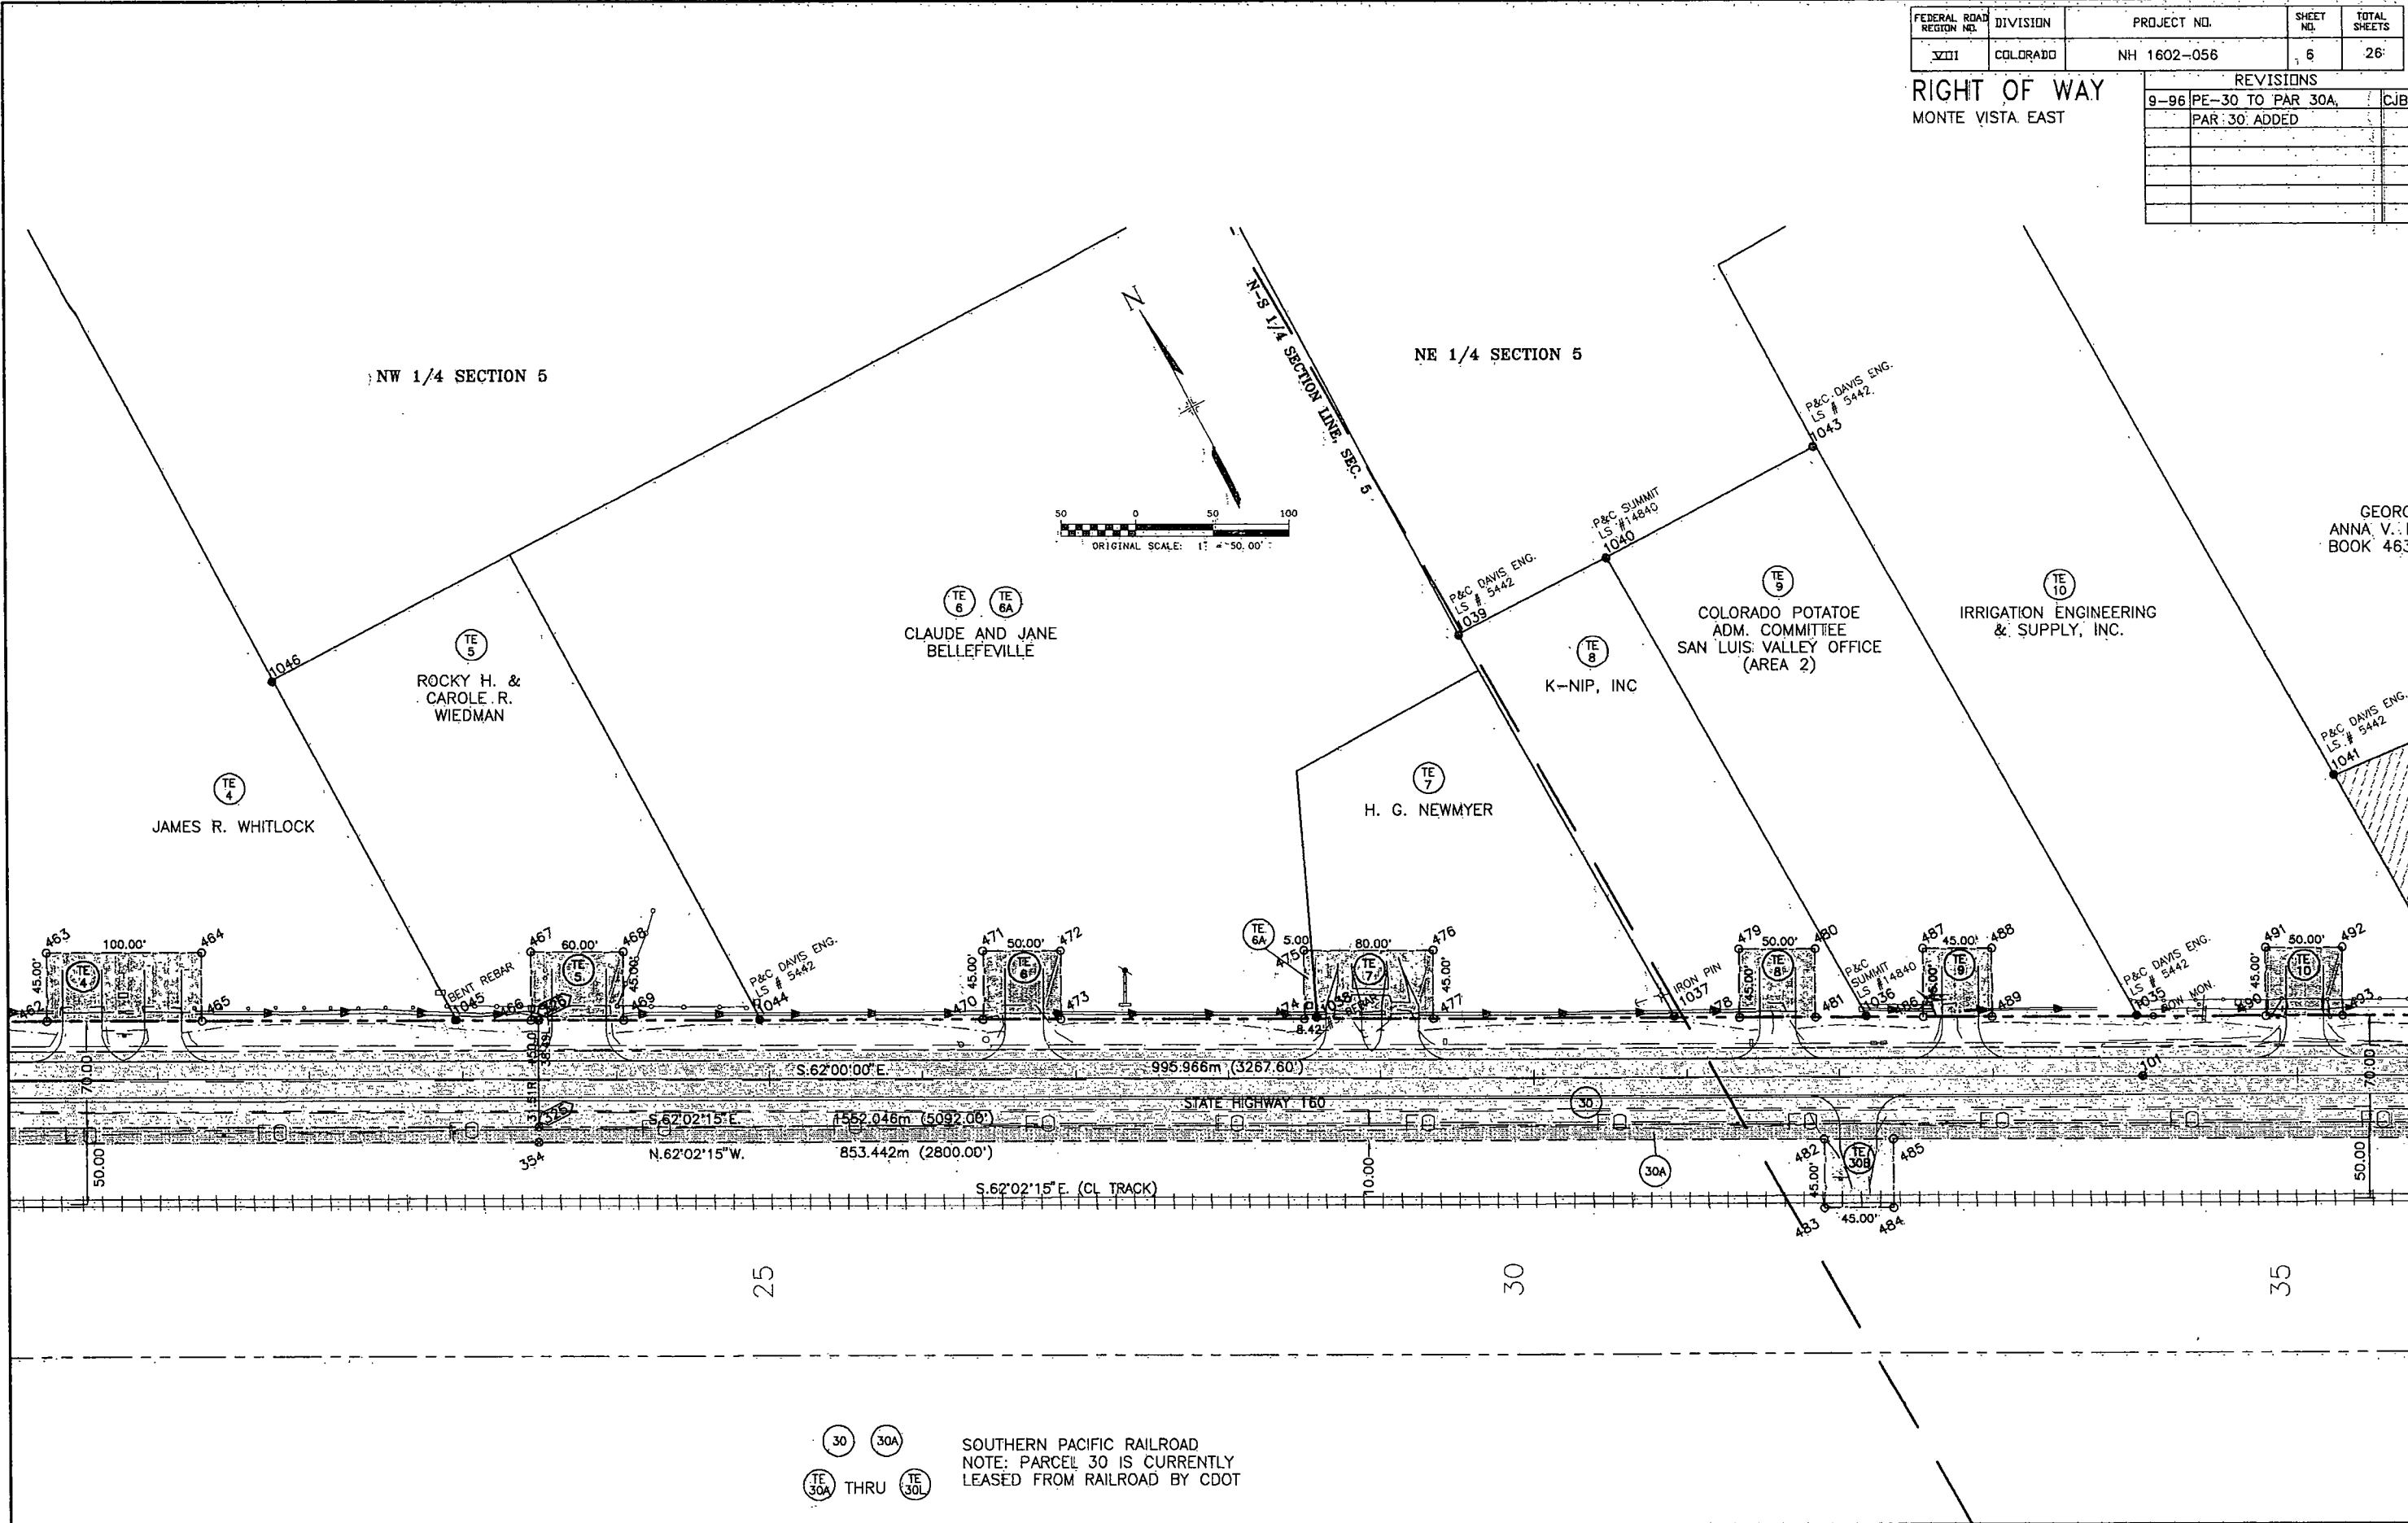

FEDERAL ROAD REGION NO.	DIVISION	PROJECT NO.	SHEET NO.	TOTAL SHEETS
VIII	COLORADO	NH 1602-056	7	26


RIGHT OF WAY		
MONTE VISTA EAST		
REVISIONS		
9-96	PE-30 TO PAR 30A	CJB
	PAR 30, TE-13F ADDED	
	PE-12, TE-13A, TE-13B	
	PE-11 DELETED	

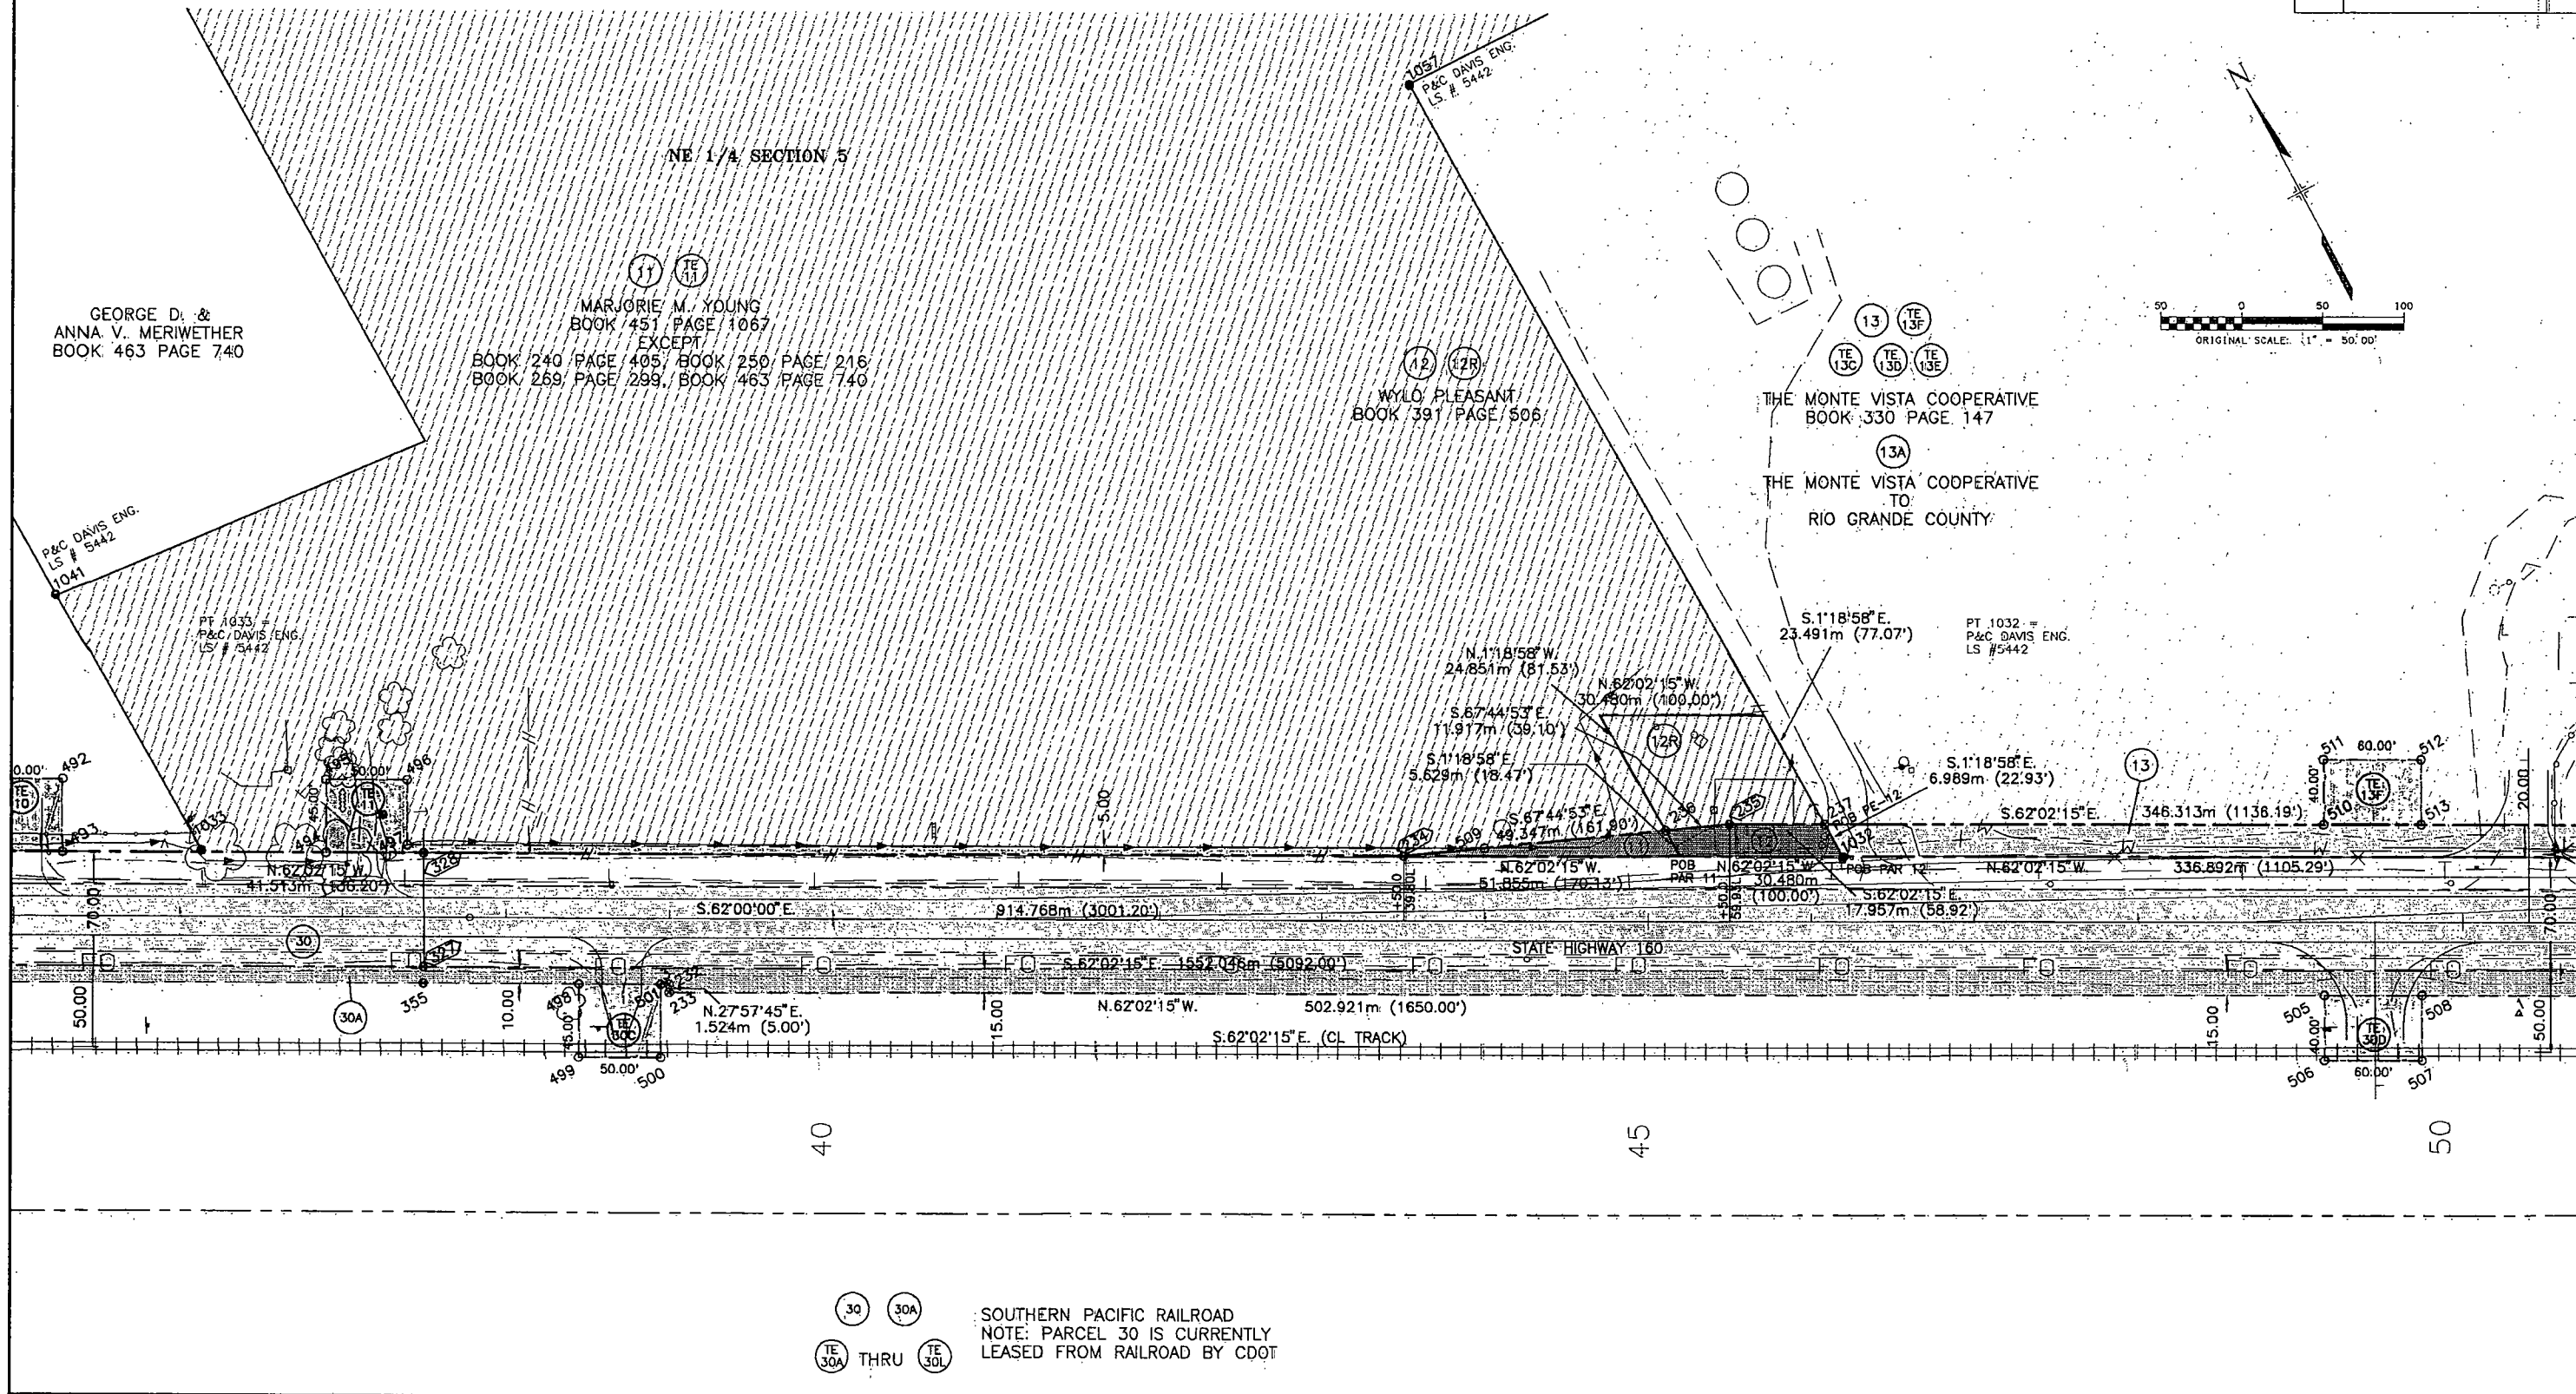

FEDERAL ROAD REGION NO.	DIVISION	PROJECT NO.	SHEET NO.	TOTAL SHEETS
VIII	COLORADO	NH 1602-056	8	26

RIGHT OF WAY
MONTE VISTA EAST

REVISIONS:		
9-96	PE-30 TO PAR 30A	CJB
	PAR 30, PE-33, PE-14	
	ADDED, PE-15A DELETED	
	PE-15, TE-13D, REVISED	

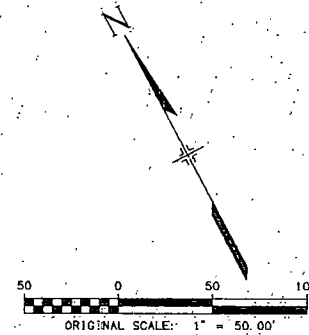

NE 1/4 SECTION 5

RIO GRANDE COUNTY
TO
THE MONTE VISTA COOPERATIVE

THE MONTE VISTA COOPERATIVE
BOOK 330 PAGE 147

THE MONTE VISTA COOPERATIVE
TO
RIO GRANDE COUNTY

ARC=94.969m (311.58')
RADIUS=184.892m (606.60')
Ch=N. 13°17'07"E.
93.928m (308.16')

PT 1029 & 1030 =
PAC DAVIS ENG.
LS 15442

THE SAN LUIS CENTRAL
RAILROAD COMPANY
BOOK 117 PAGE 445

NW 1/4 SECTION 4

PARCEL 14, 14A, & PE-14 COURSE TABLE

- ◇ N.62°02'15"W. 39.250m (128.77')
- ◇ ARC=8.557m (28.07')
- ◇ RADIUS=112.014m (367.50')
- ◇ Ch=S. 72°31'06"W. 8.555m (28.07')
- ◇ S.62°02'15"E. 29.814m (97.81')
- ◇ S.1°25'47"E. 6.997m (22.95')
- ◇ N.1°25'47"W. 6.997m (22.95')
- ◇ S.1°21'14"E. 6.991m (22.94')
- ◇ N.62°02'15"W. 18.919m (62.07')
- ◇ S.87°44'02"E. 13.530m (44.39')
- ◇ ARC=8.926m (29.29')
- ◇ RADIUS=217.209m (712.63')
- ◇ Ch=S. 20°56'40"E. 8.926m (29.28')

HILDORN INCORPORATED
BOOK 346 PAGE 151

HILDORN INCORPORATED
TO
SHIRLEY J. WRIGHT, C. HEADLEE WRIGHT
AND HARRIET A. WRIGHT

30 30A
TE 30A THRU TE 30L
SOUTHERN PACIFIC RAILROAD
NOTE: PARCEL 30 IS CURRENTLY
LEASED FROM RAILROAD BY CDOT


SE 1/4 SECTION 5

SW 1/4 SECTION 4

E-W 1/4 SECTION LINE, SEC 5

E-W 1/4 SECTION LINE, SEC 4


STATE HIGHWAY 160

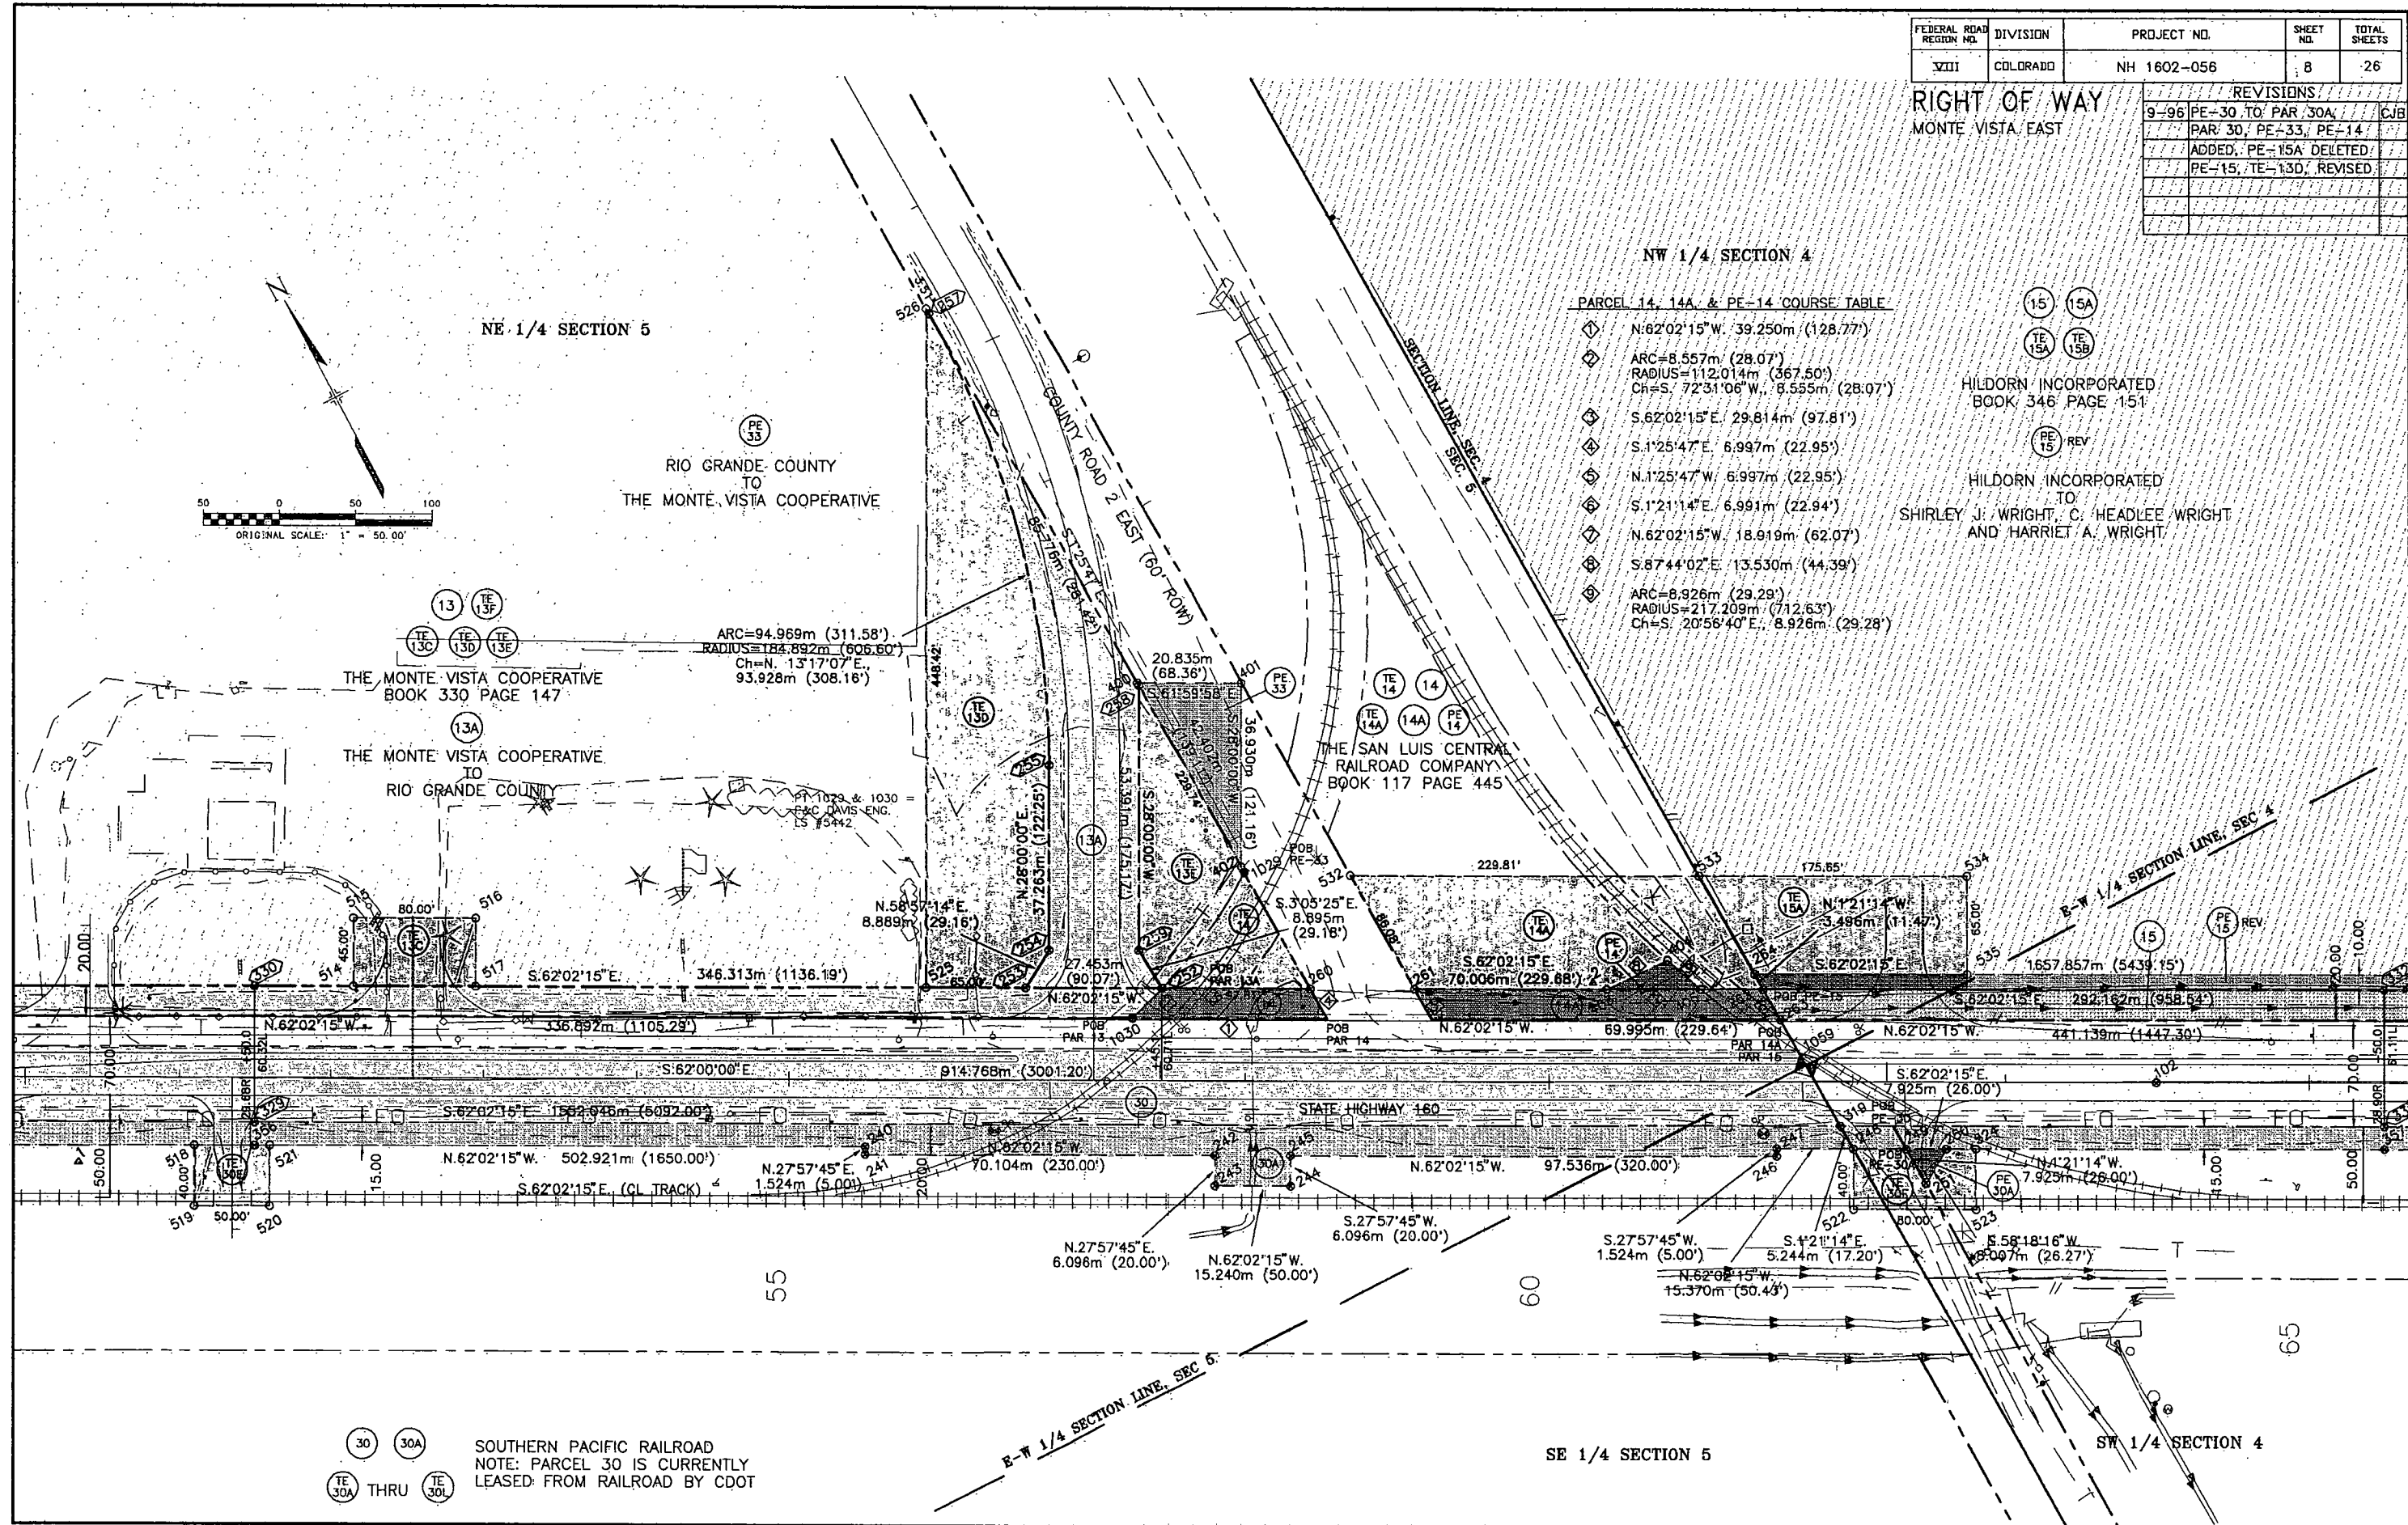

FEDERAL ROAD REGION NO.	DIVISION	PROJECT NO.	SHEET NO.	TOTAL SHEETS
VIII	COLORADO	NH 1602-056	9	26


RIGHT OF WAY
MONTE VISTA EAST

REVISIONS		
9-96	PE-30 TO PAR 30A	CJB
	PE-15 REVISED	

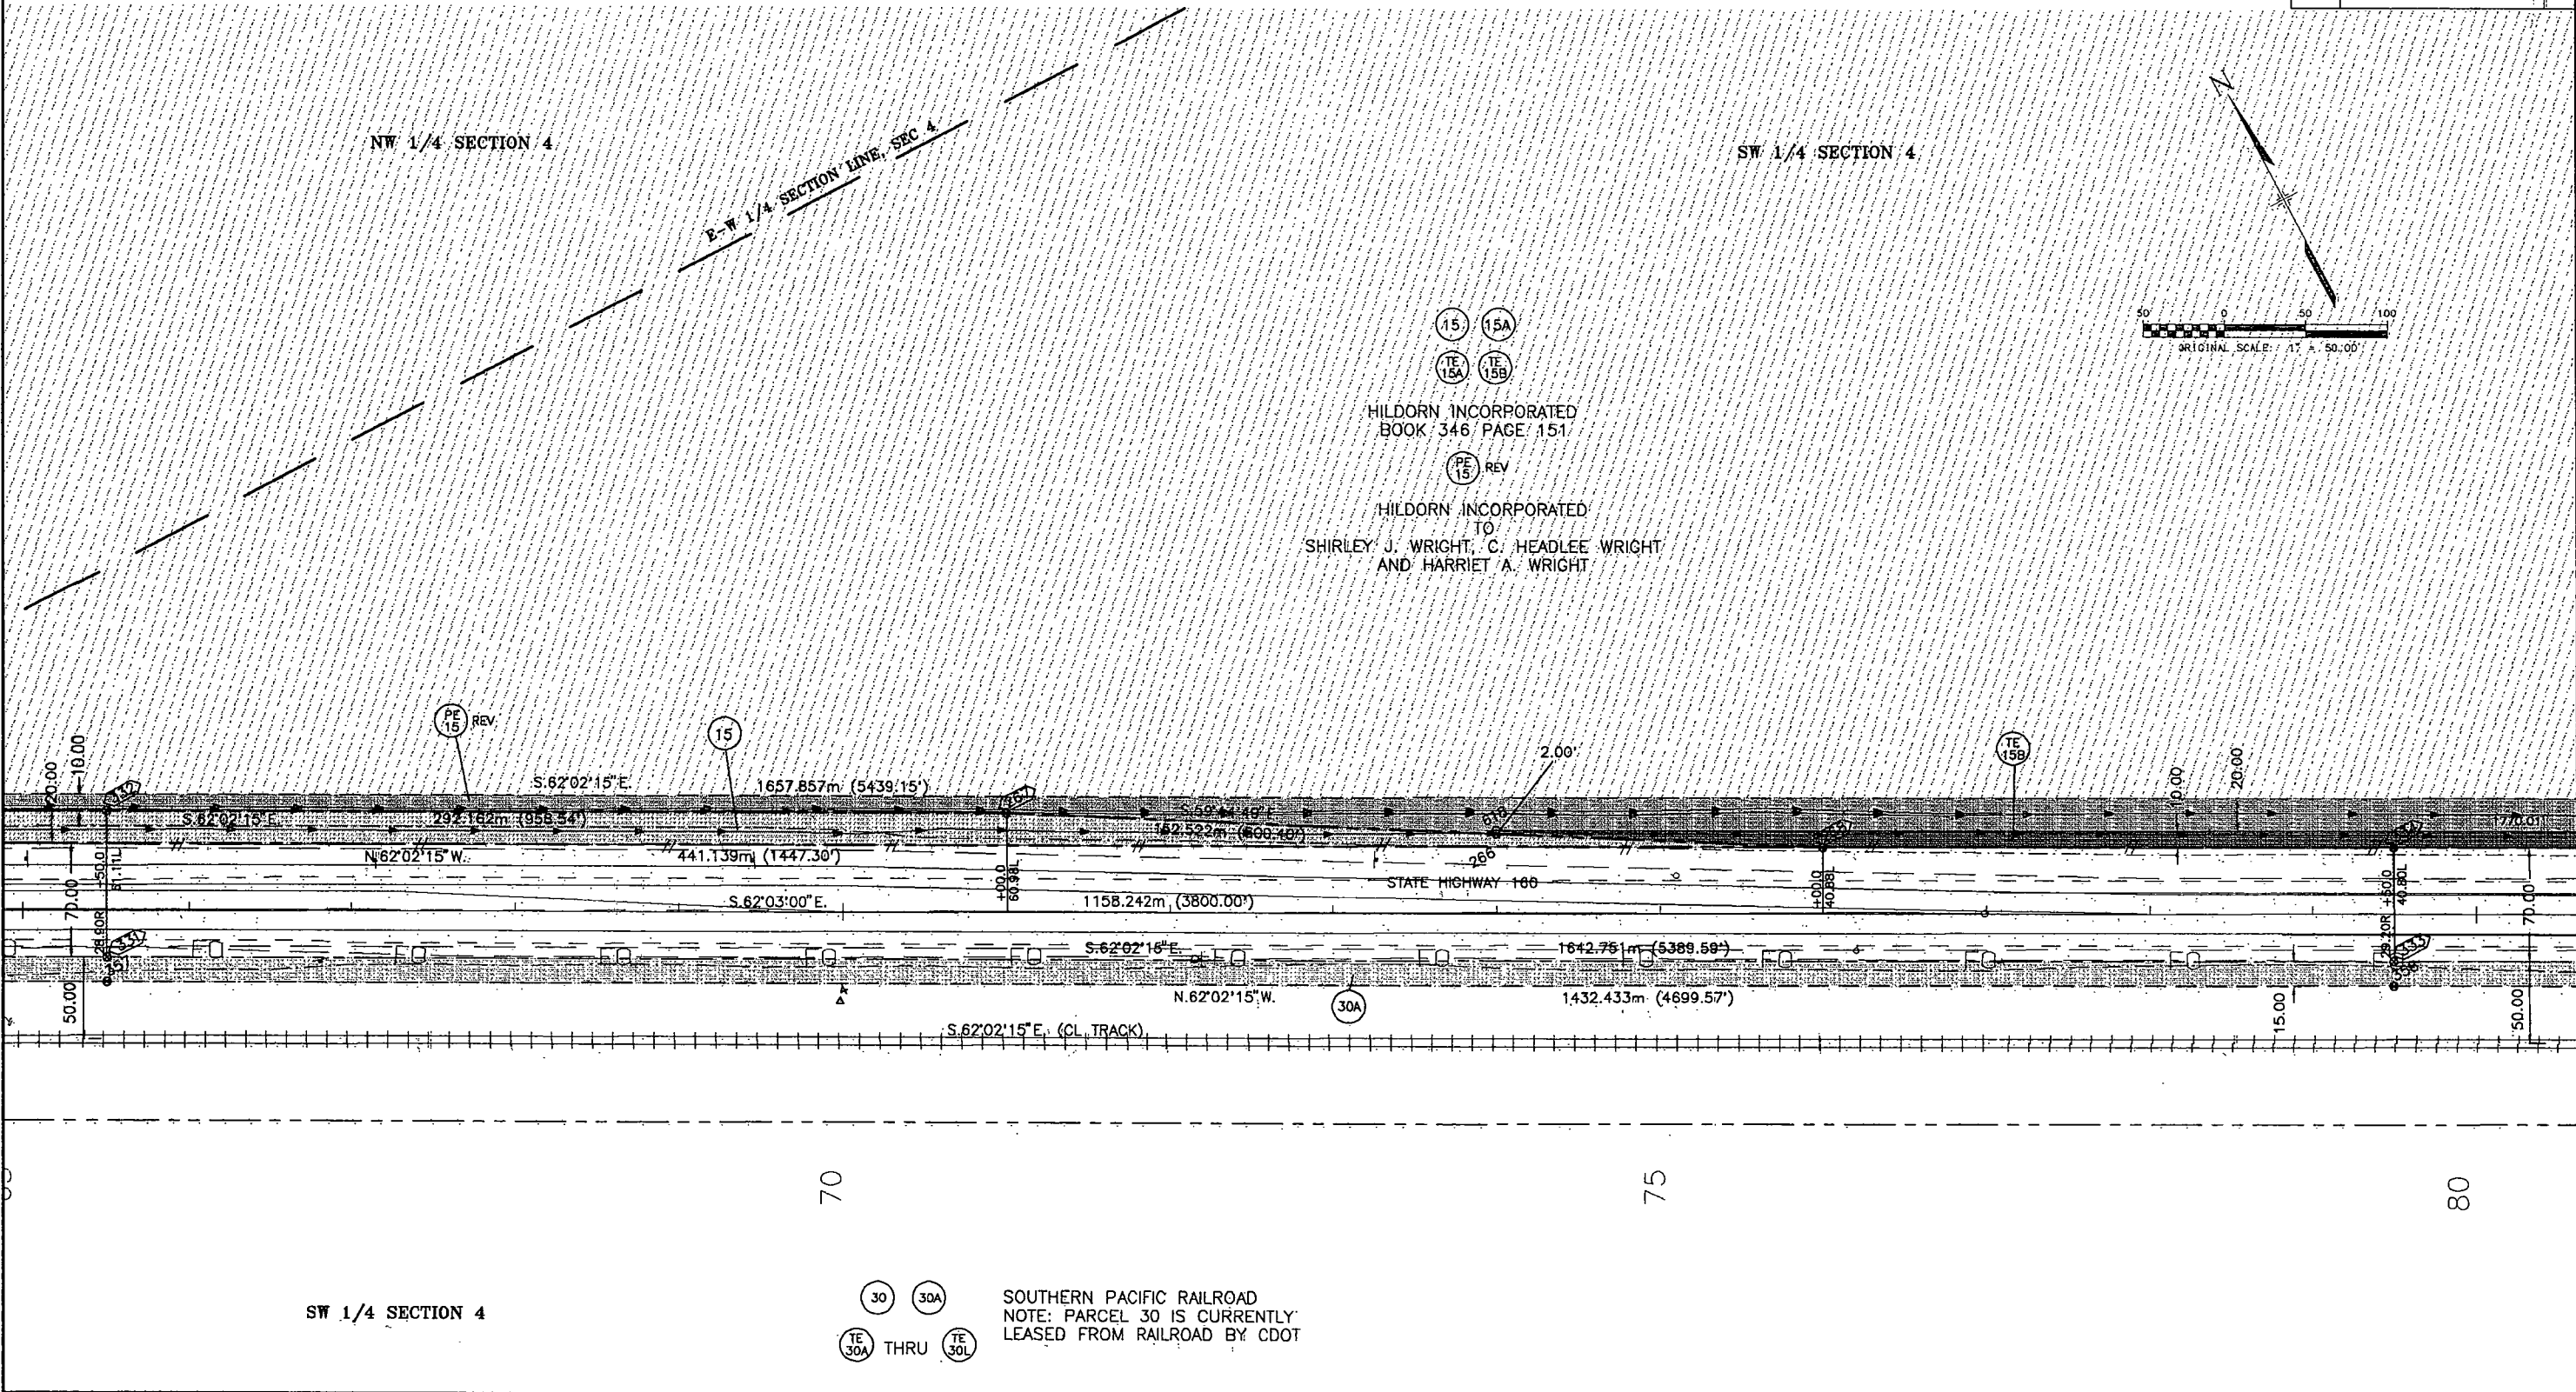

FEDERAL ROAD REGION NO.	DIVISION	PROJECT NO.	SHEET NO.	TOTAL SHEETS
VIII	COLORADO	NH 1602-056	26	26


RIGHT OF WAY				
MONTE VISTA EAST				
REVISIONS				
9-96	PE-30 TO PAR 30A,			CJB
	PAR 30 ADDED			
11-96	NAME CHANGE PAR 28			CJB

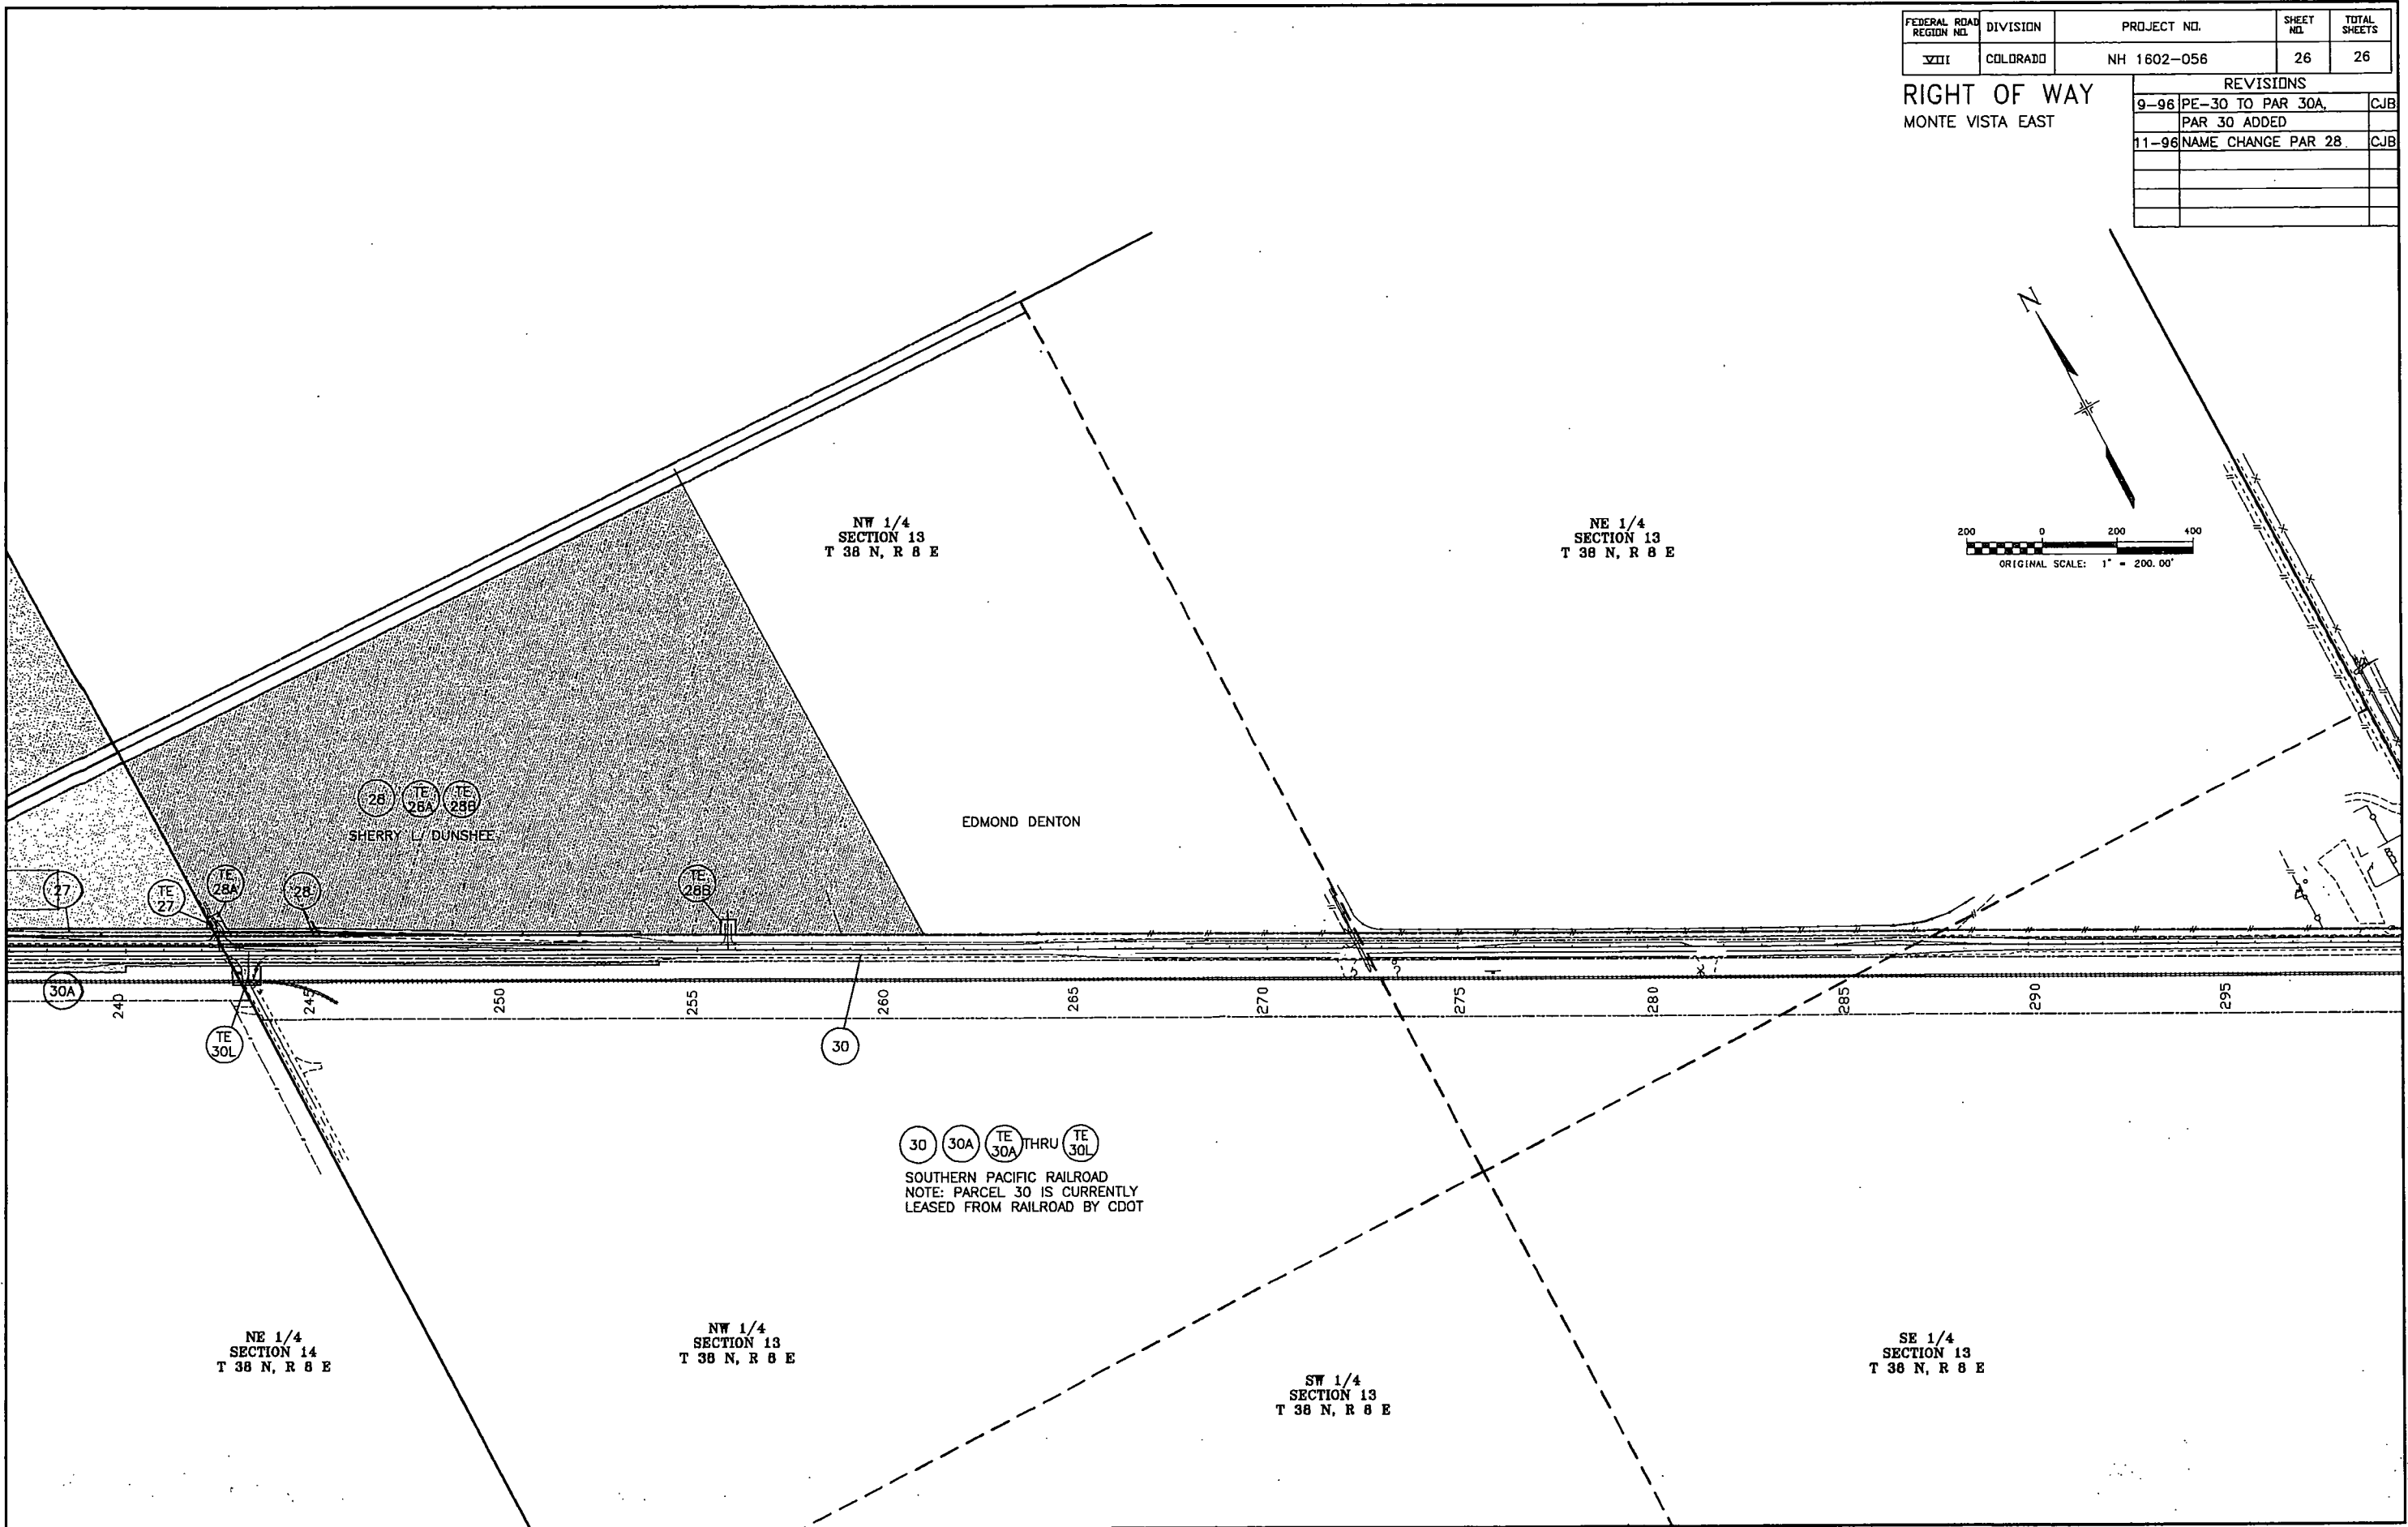

FEDERAL ROAD REGION NO.	DIVISION	PROJECT NO.	SHEET NO.	TOTAL SHEETS
VIII	COLORADO	NH 1602-056	25	26

RIGHT OF WAY
MONTE VISTA EAST


REVISIONS		
9-96	PE-30 TO PAR 30A	CJB
	PAR 30 ADDED	

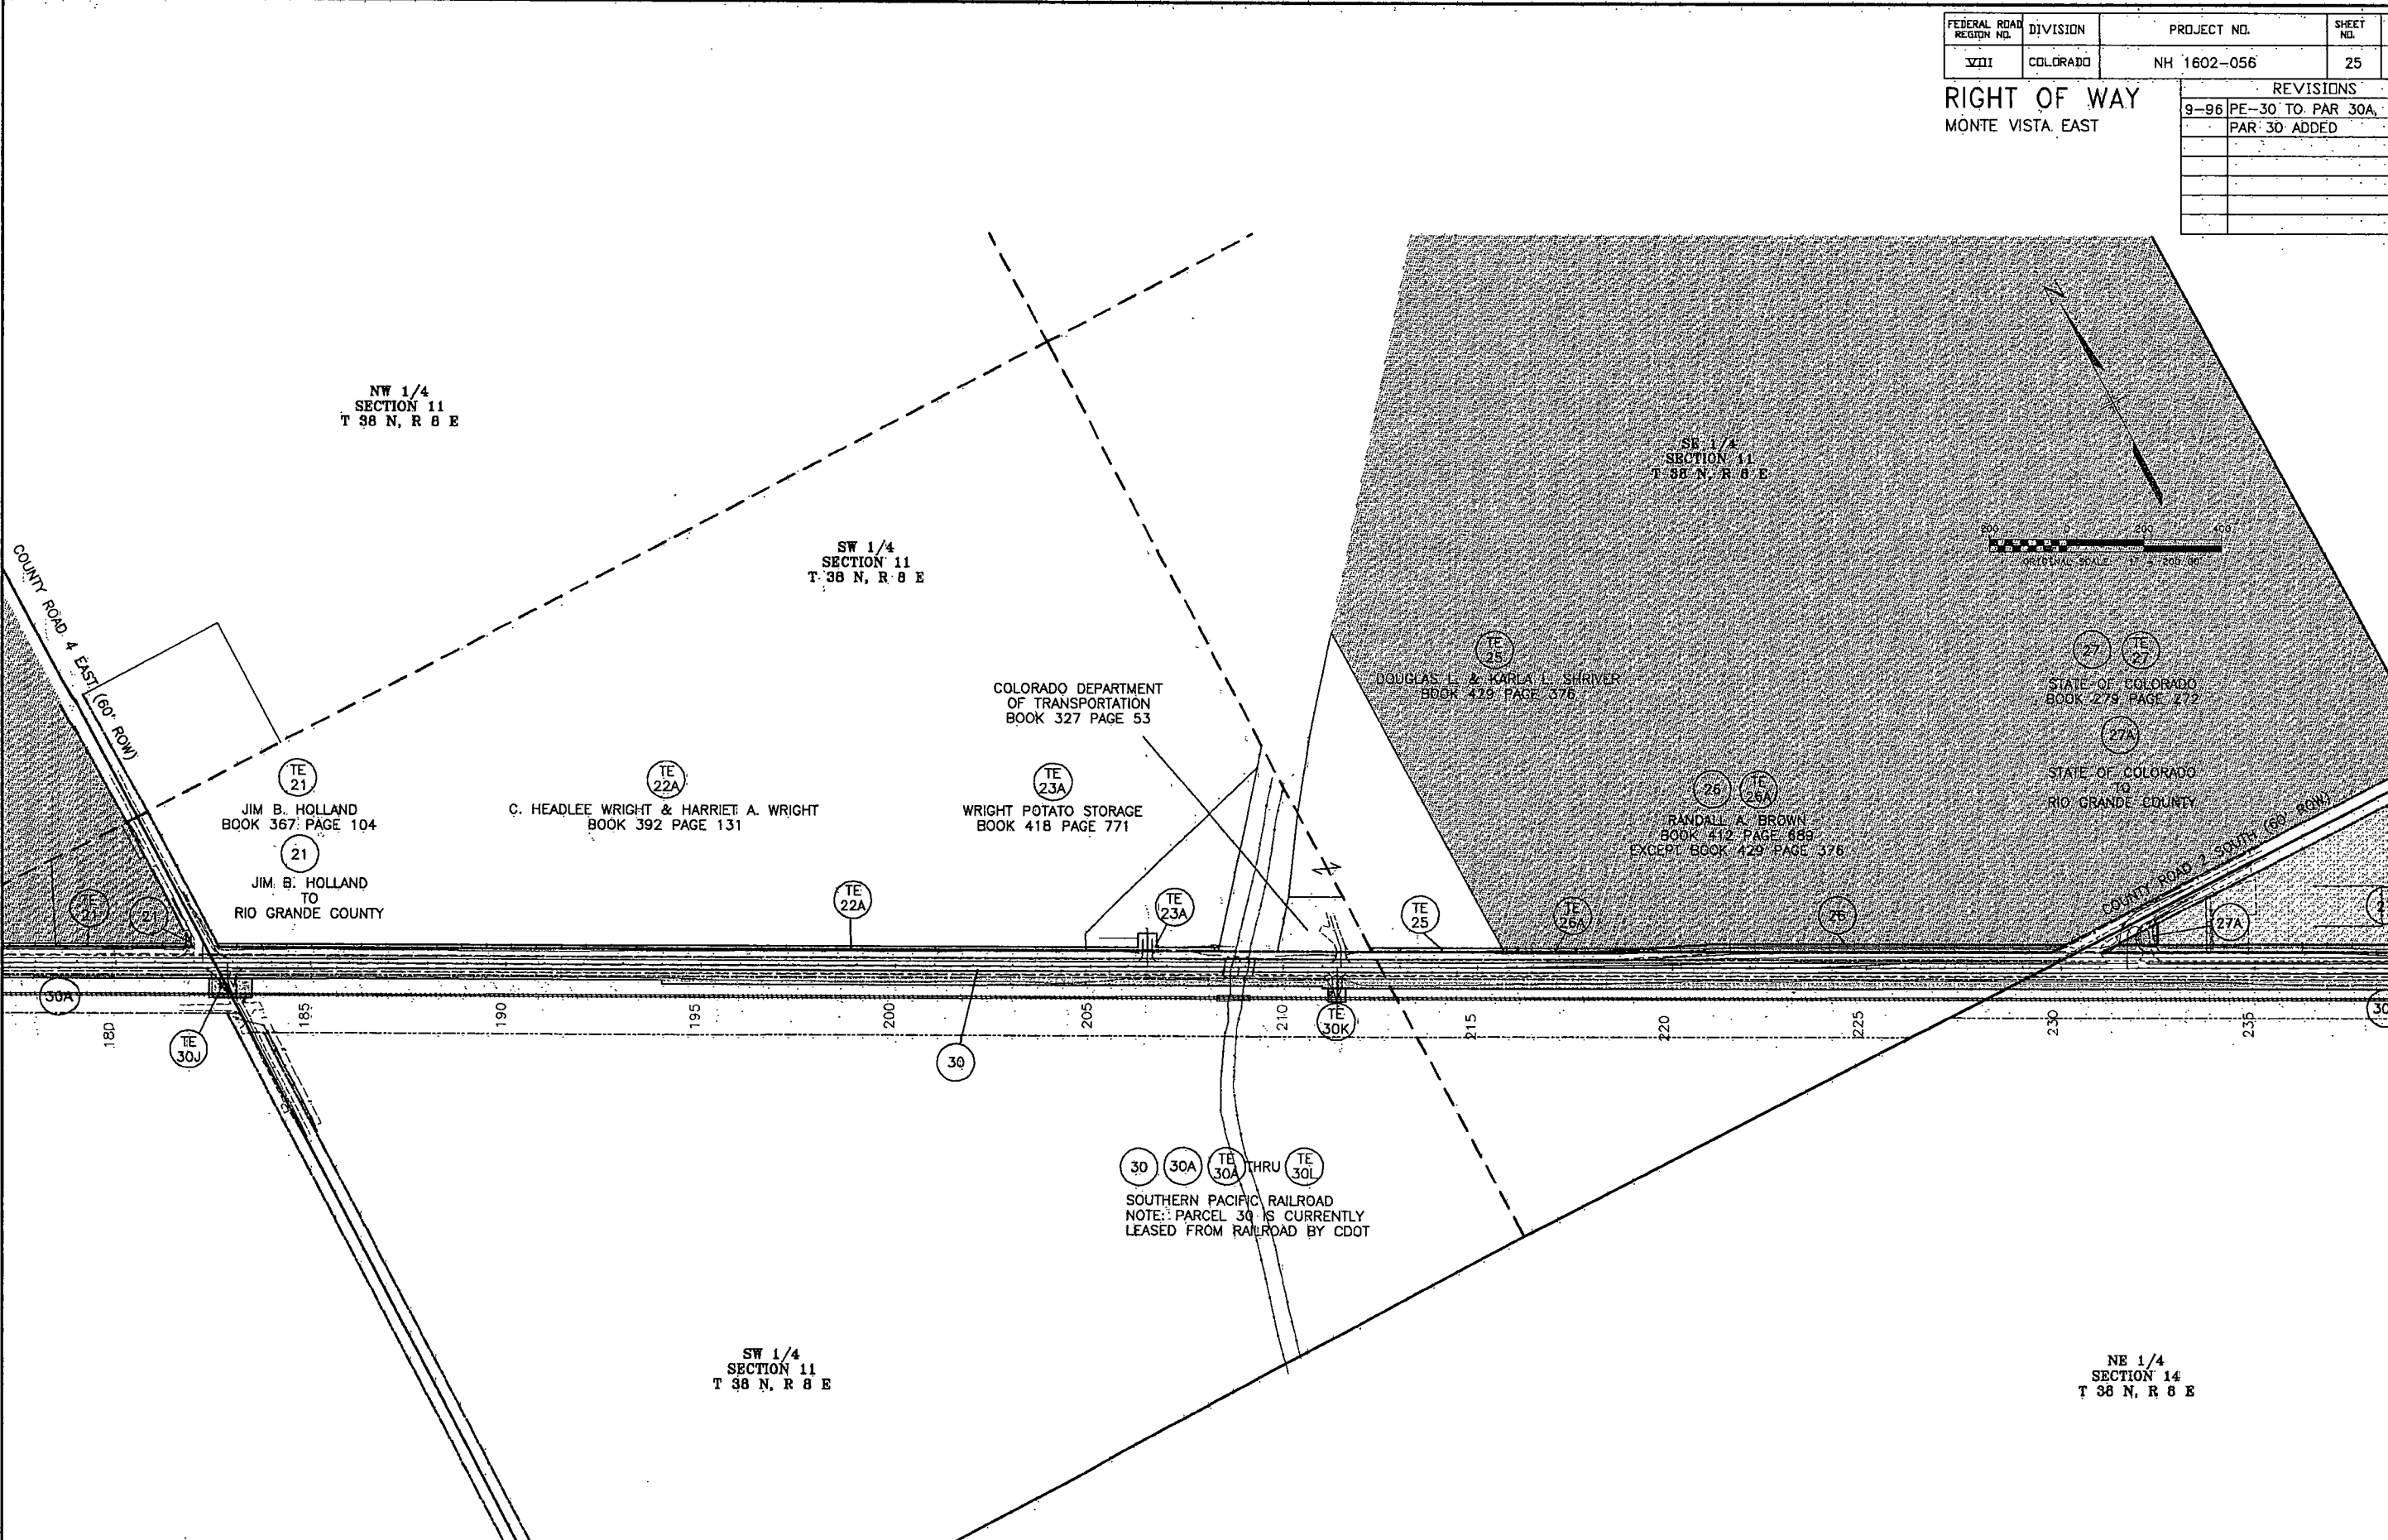

FEDERAL ROAD REGION NO.	DIVISION	PROJECT NO.	SHEET NO.	TOTAL SHEETS
VIII	COLORADO	NH 1602-056	10	26


REVISIONS		
9-96	PE-30 TO PAR 30A	CJB
	PE-15 REVISED	

RIGHT OF WAY
MONTE VISTA EAST

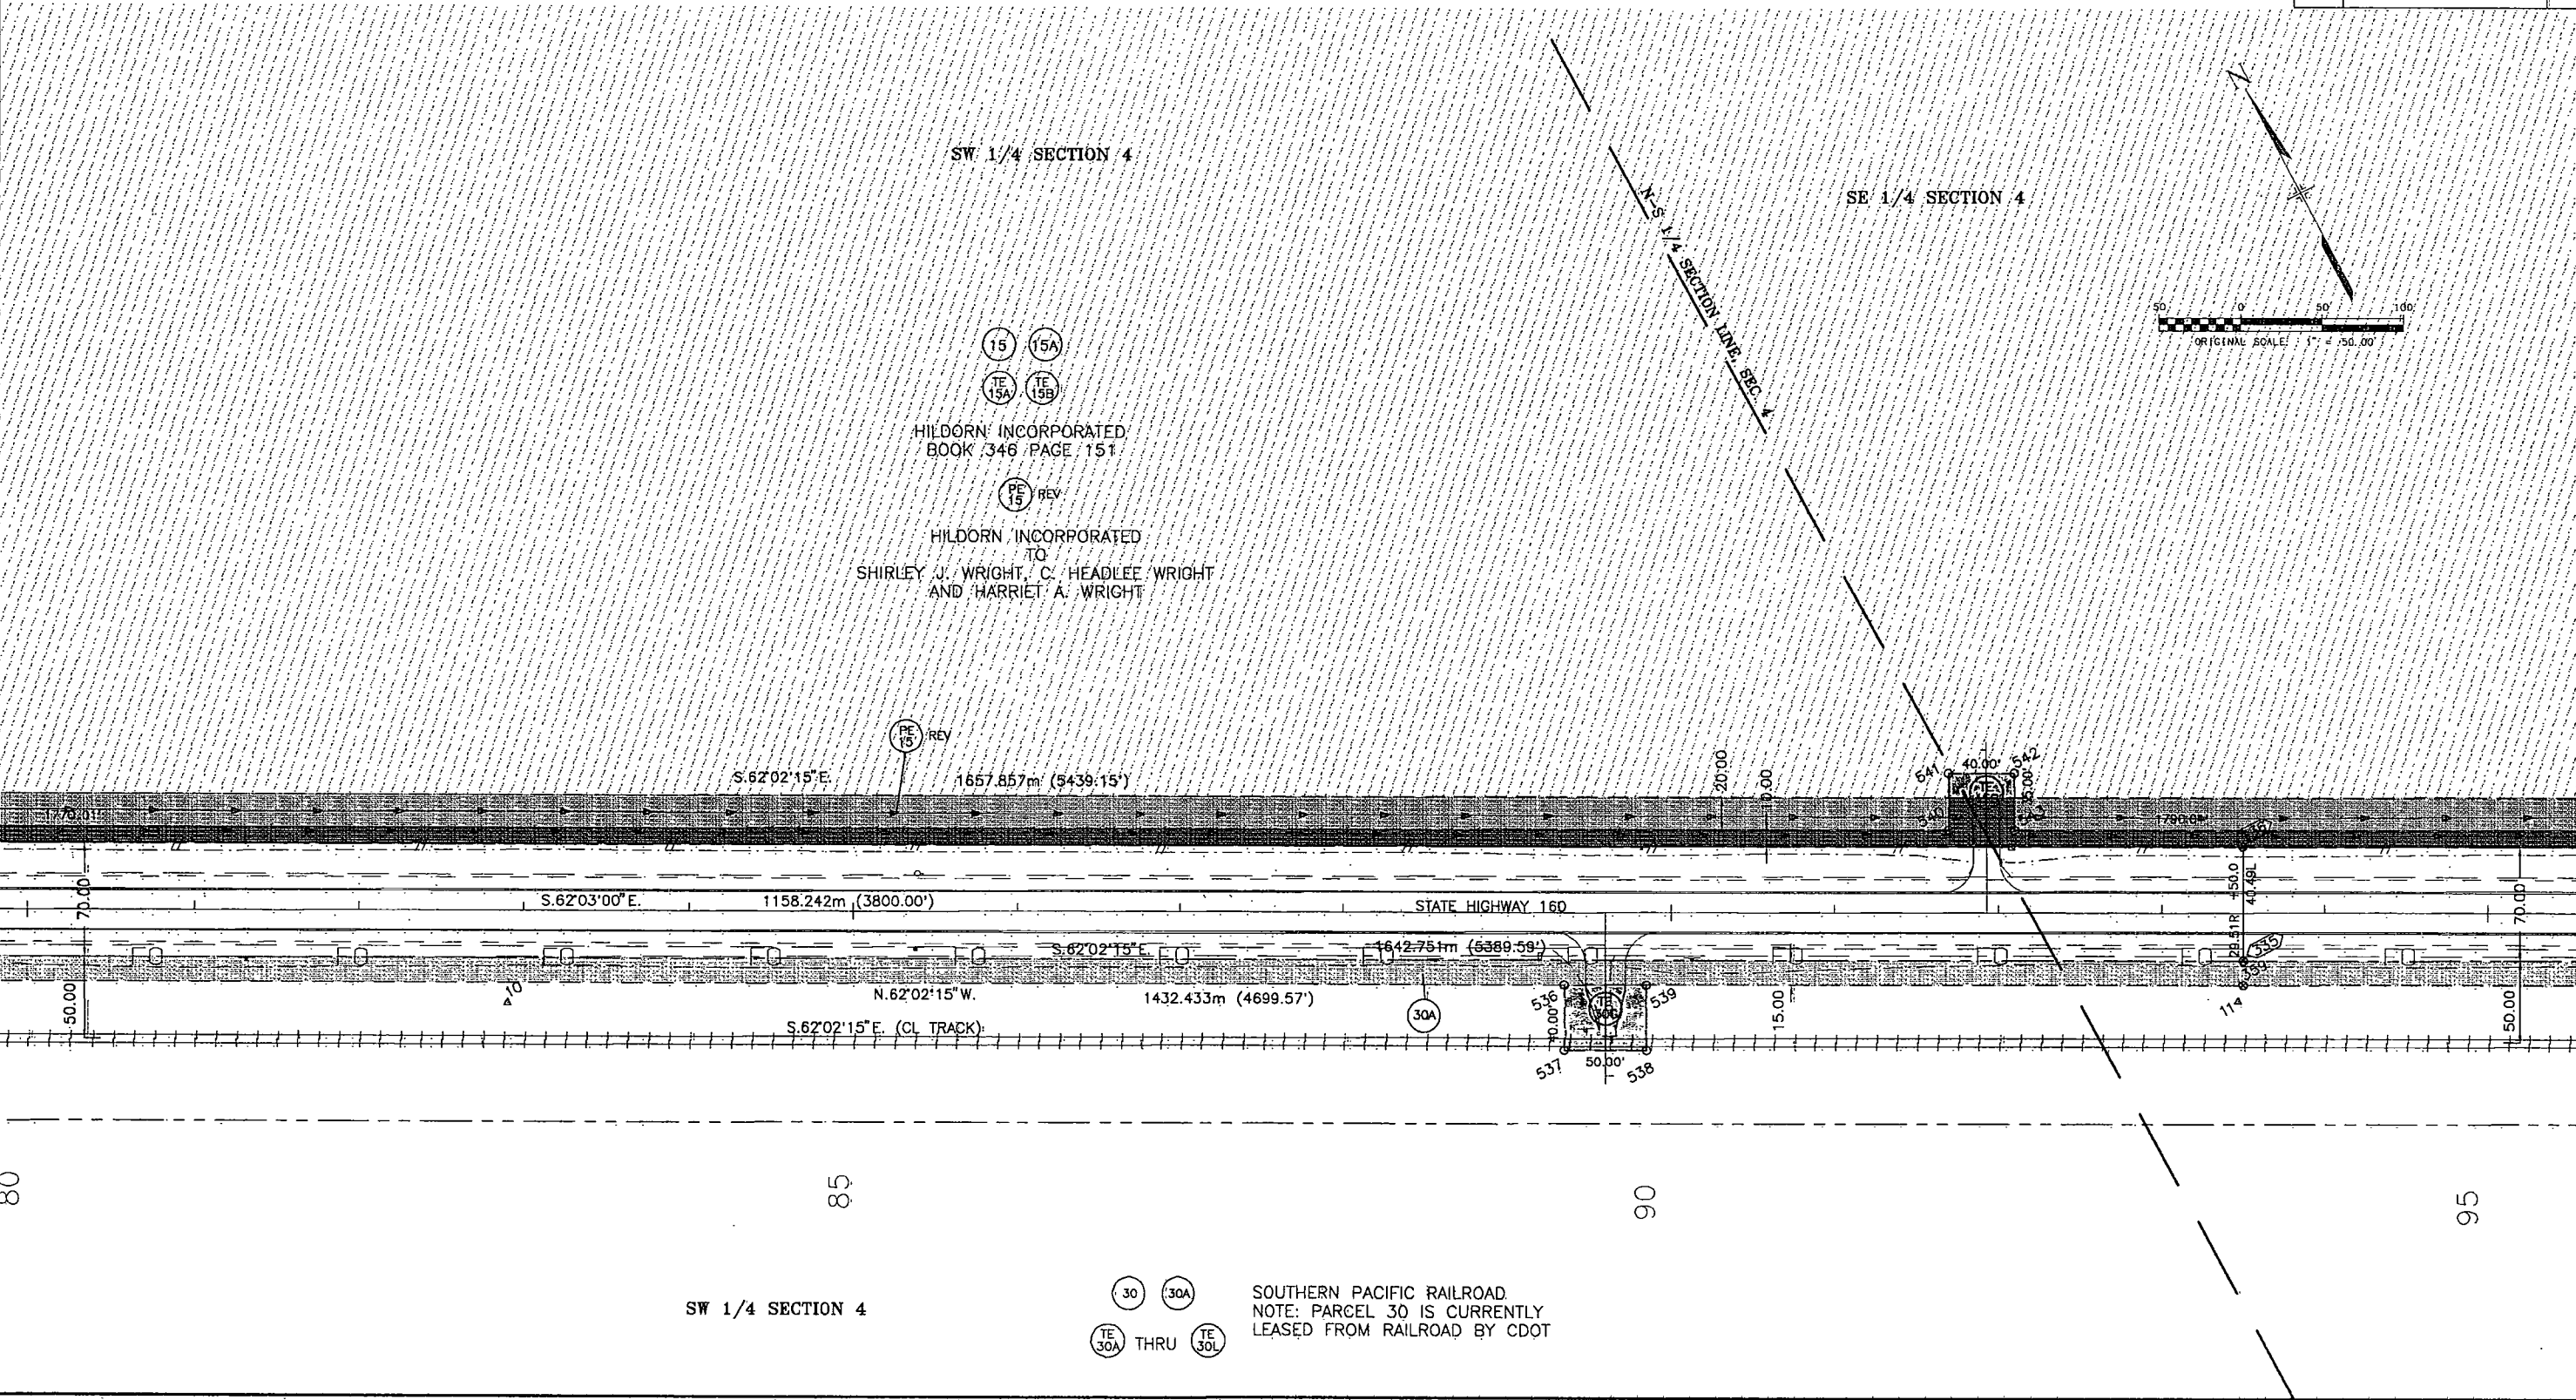


FEDERAL ROAD REGION NO.	DIVISION	PROJECT NO.	SHEET NO.	TOTAL SHEETS
VIII	COLORADO	NH 1602-056	11	26

RIGHT OF WAY		
MONTE VISTA EAST		
REVISIONS		
9-96	PE-30 TO PAR 30A	CJB
	PE-15 REVISED	

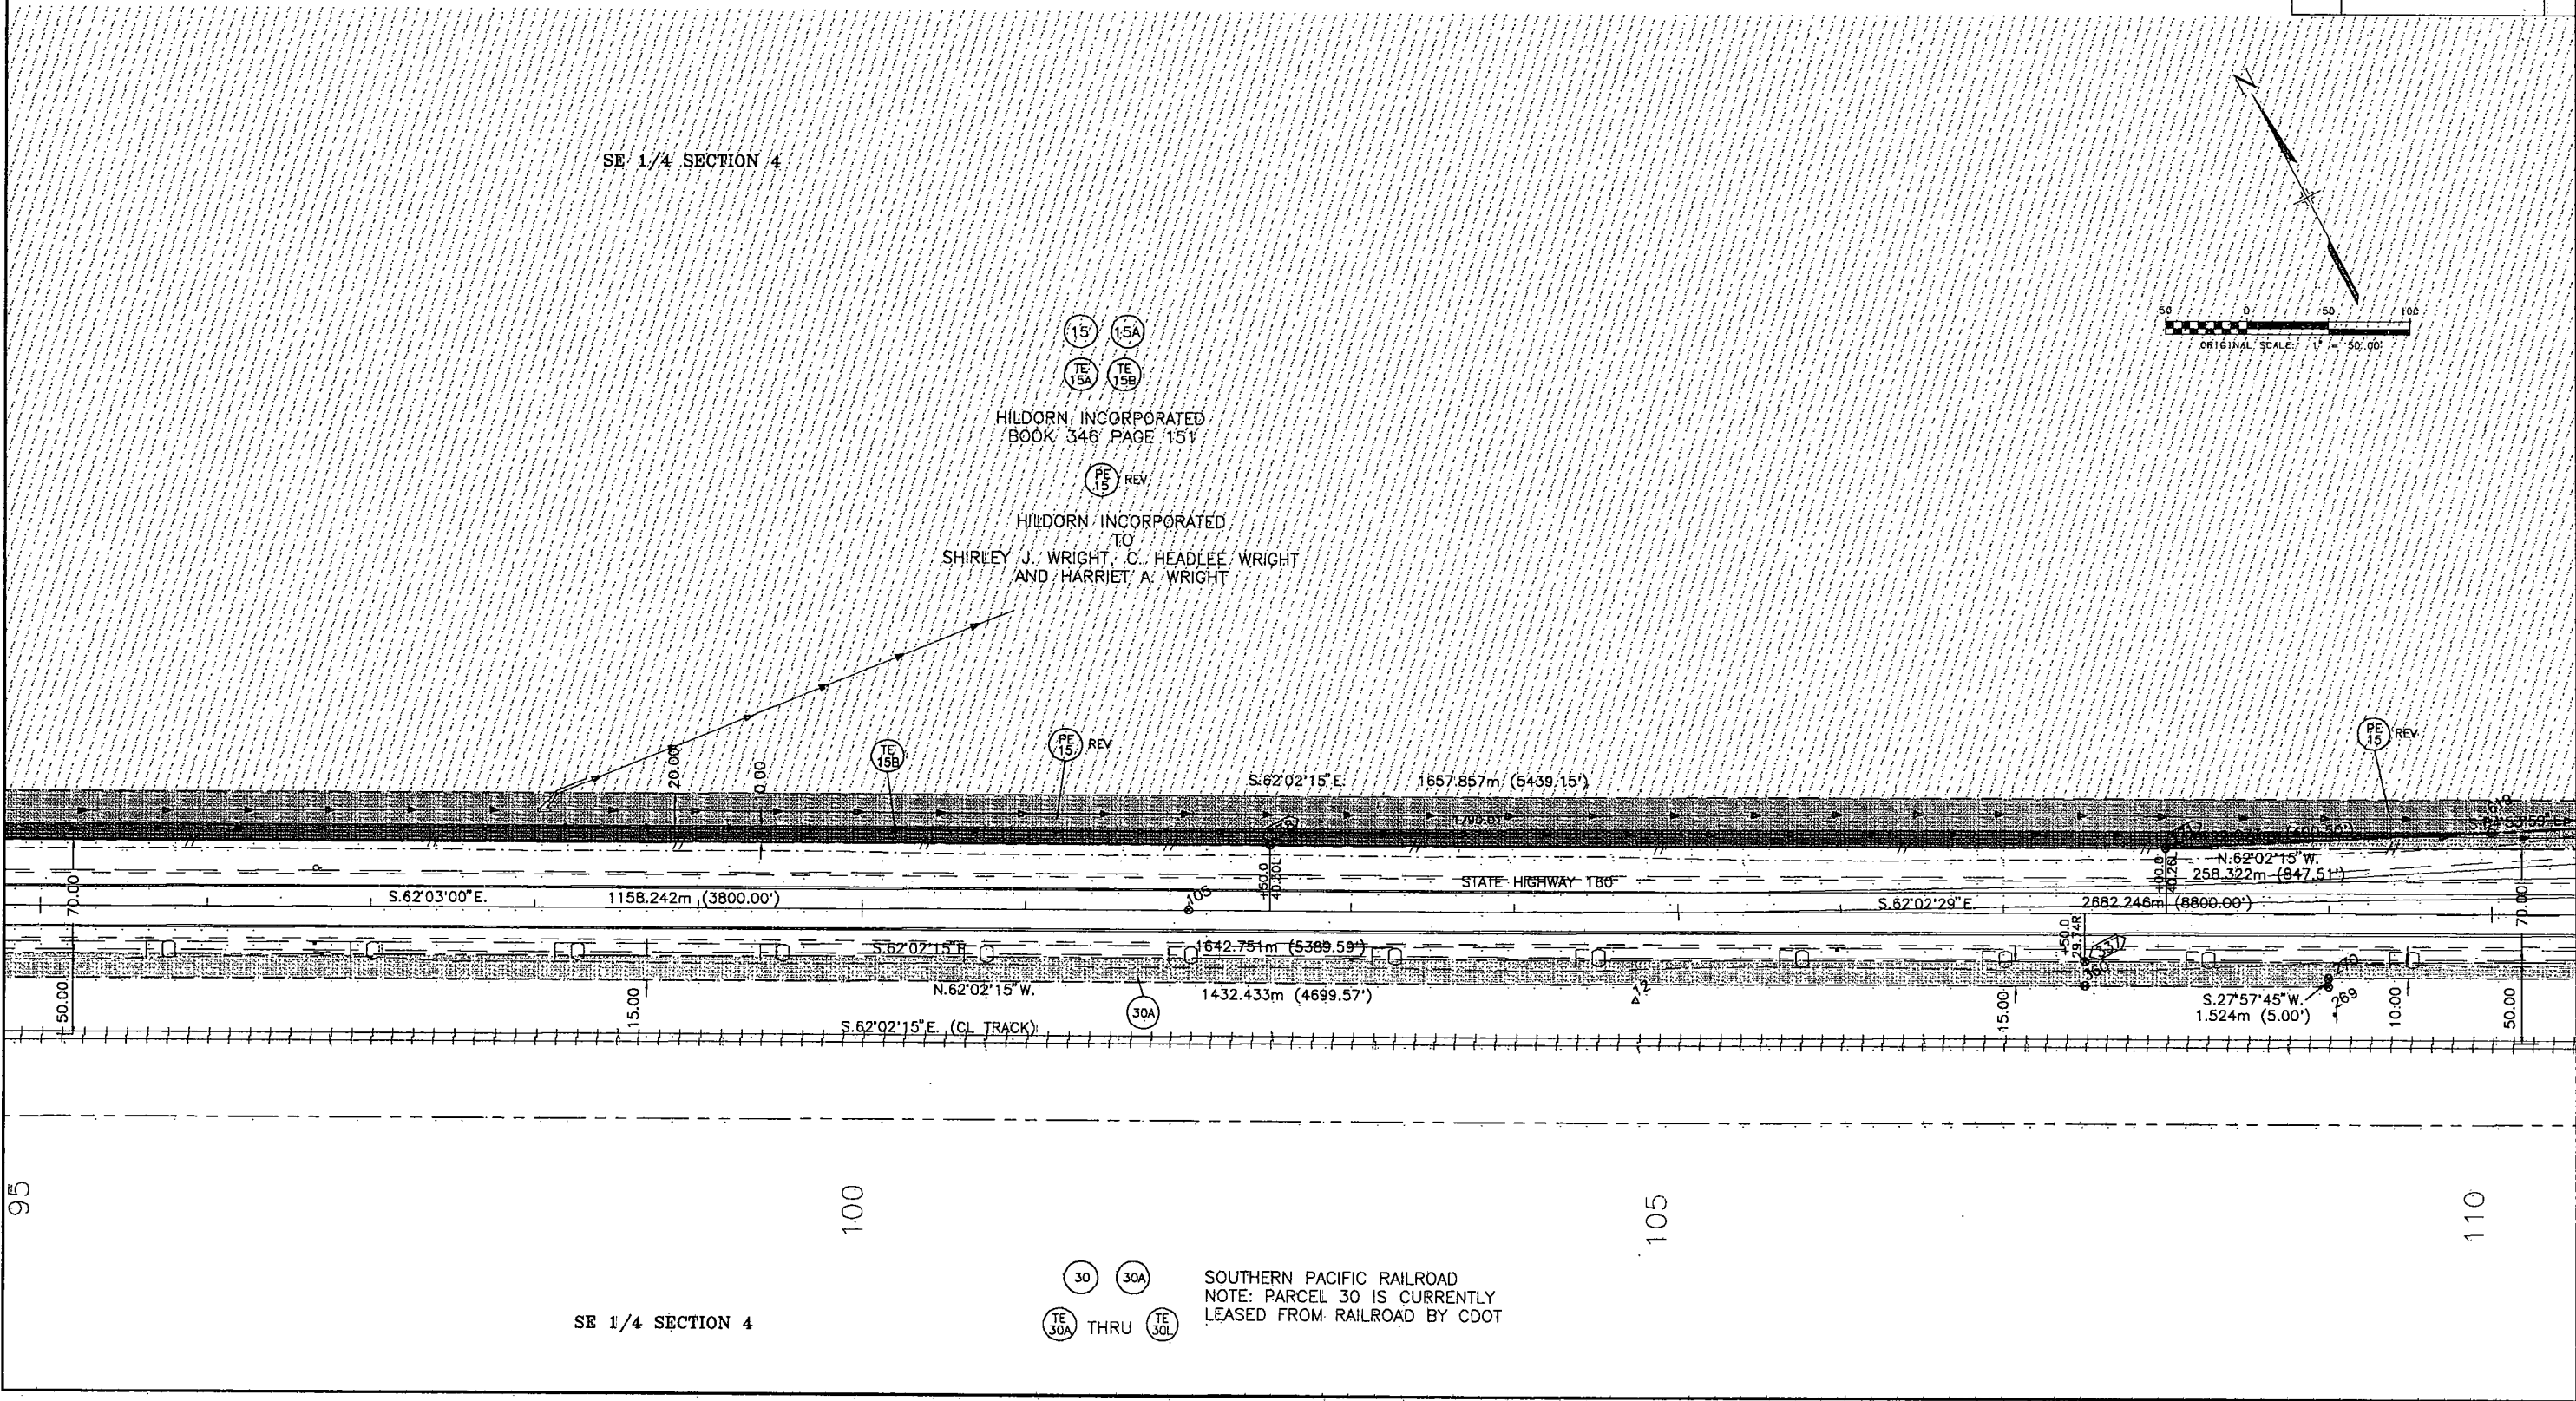


FEDERAL ROAD REGION NO.	DIVISION	PROJECT NO.	SHEET NO.	TOTAL SHEETS
XIII	COLORADO	NH 1602-056	12	26

RIGHT OF WAY		
MONTE VISTA EAST		
REVISIONS		
9-96	PE-30 TO PAR 30A	CJB
	PE-15 REVISED	
	PAR 17R ADDED	

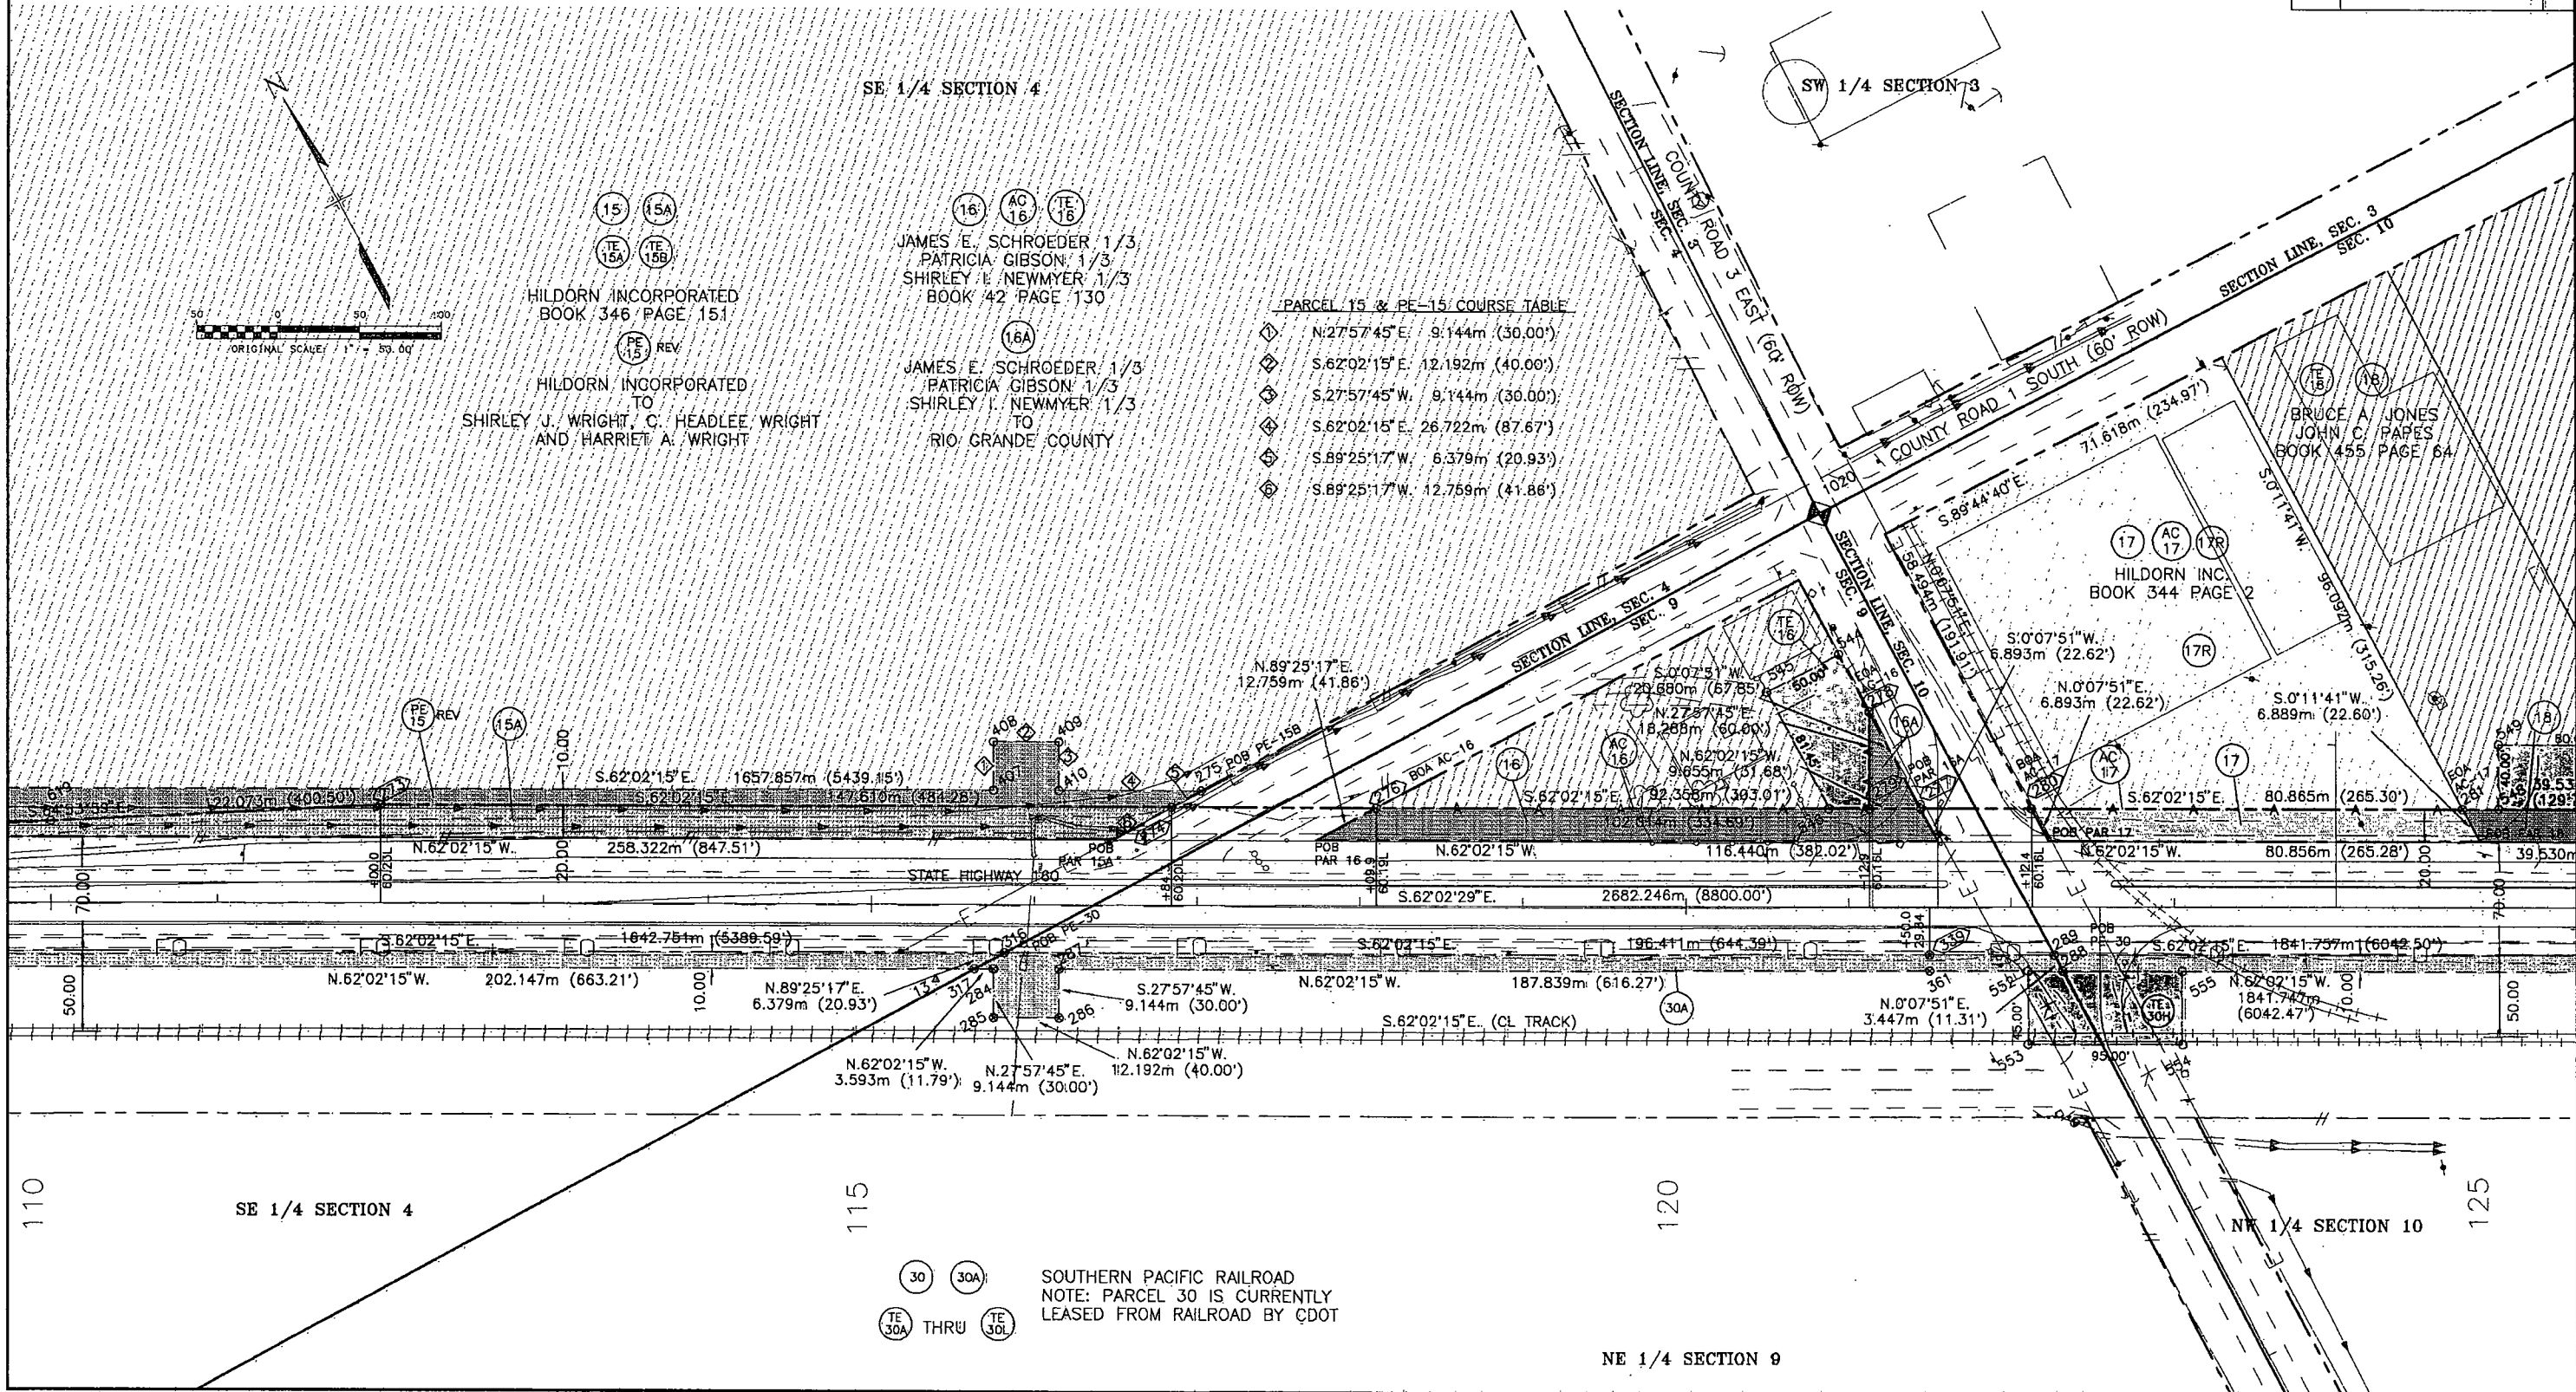

FEDERAL ROAD REGION NO.	DIVISION	PROJECT NO.	SHEET NO.	TOTAL SHEETS
VII	COLORADO	NH 1602-056	13	26


RIGHT OF WAY			REVISIONS	
MONTE VISTA EAST			9-96	PE-30 TO PAR 30A, CJB

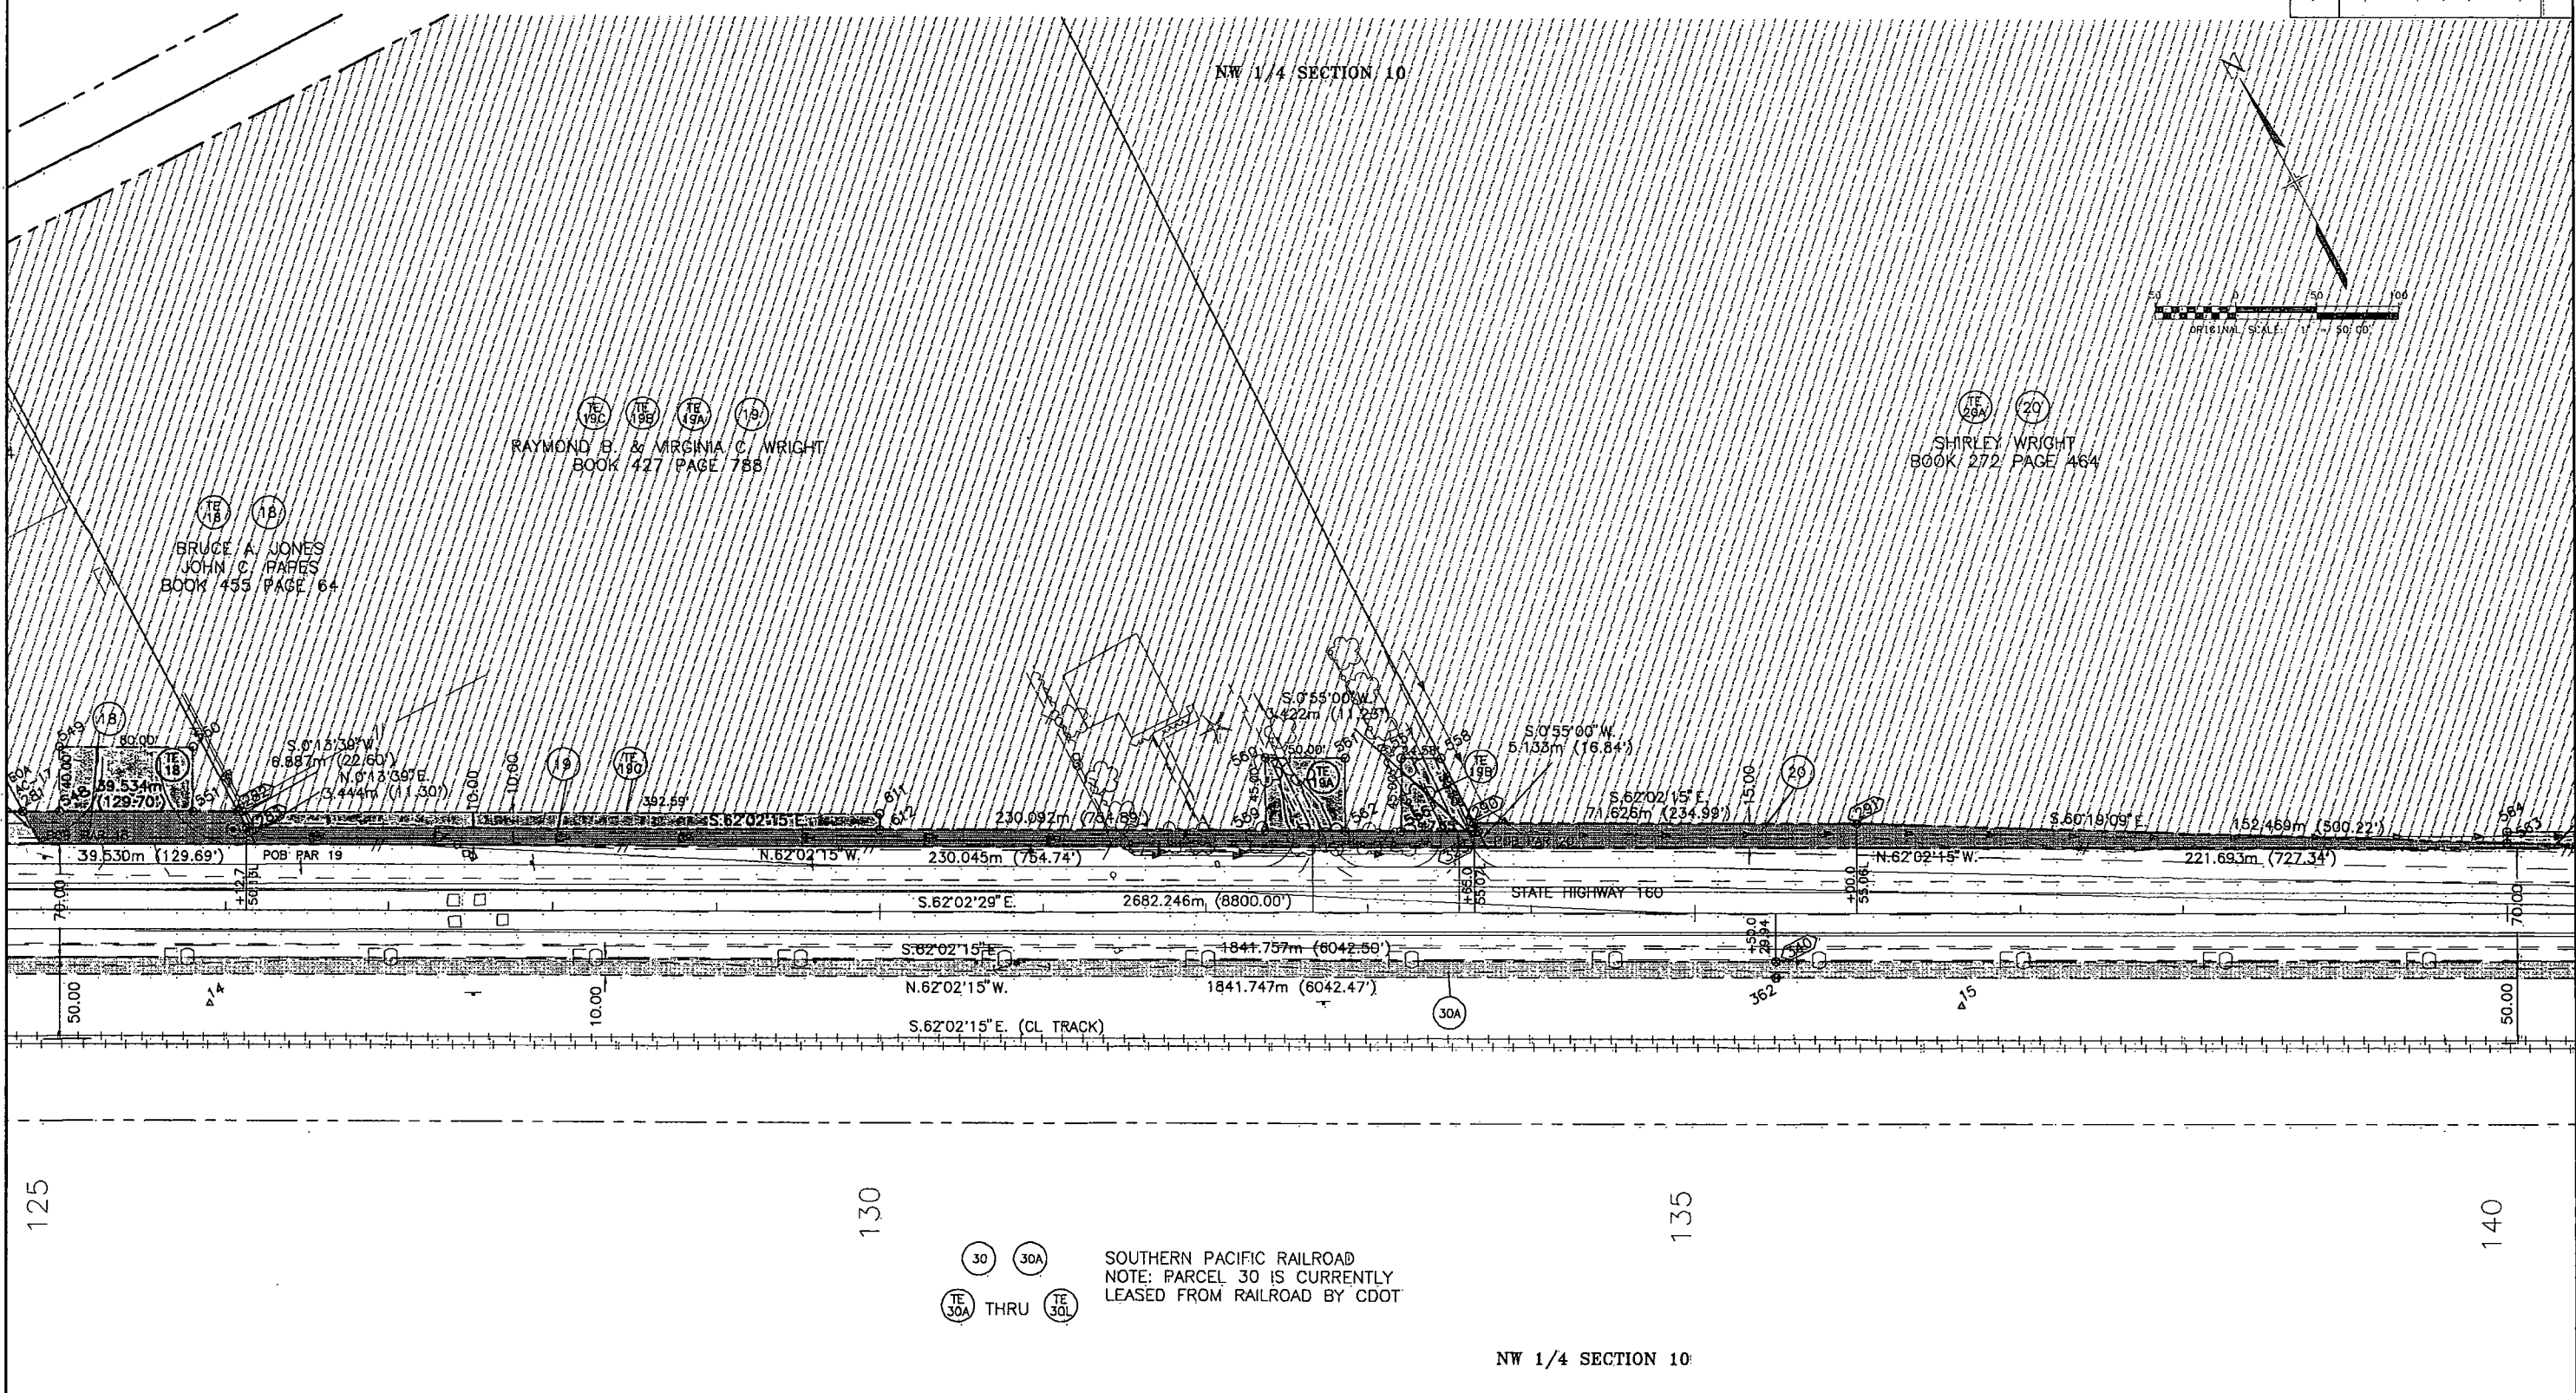

FEDERAL ROAD REGION NO.	DIVISION	PROJECT NO.	SHEET NO.	TOTAL SHEETS
VIII	COLORADO	NH 1602-056	14	26

RIGHT OF WAY
MONTE VISTA EAST


REVISIONS		
9-96	PE-30 TO PAR 30A	CJB

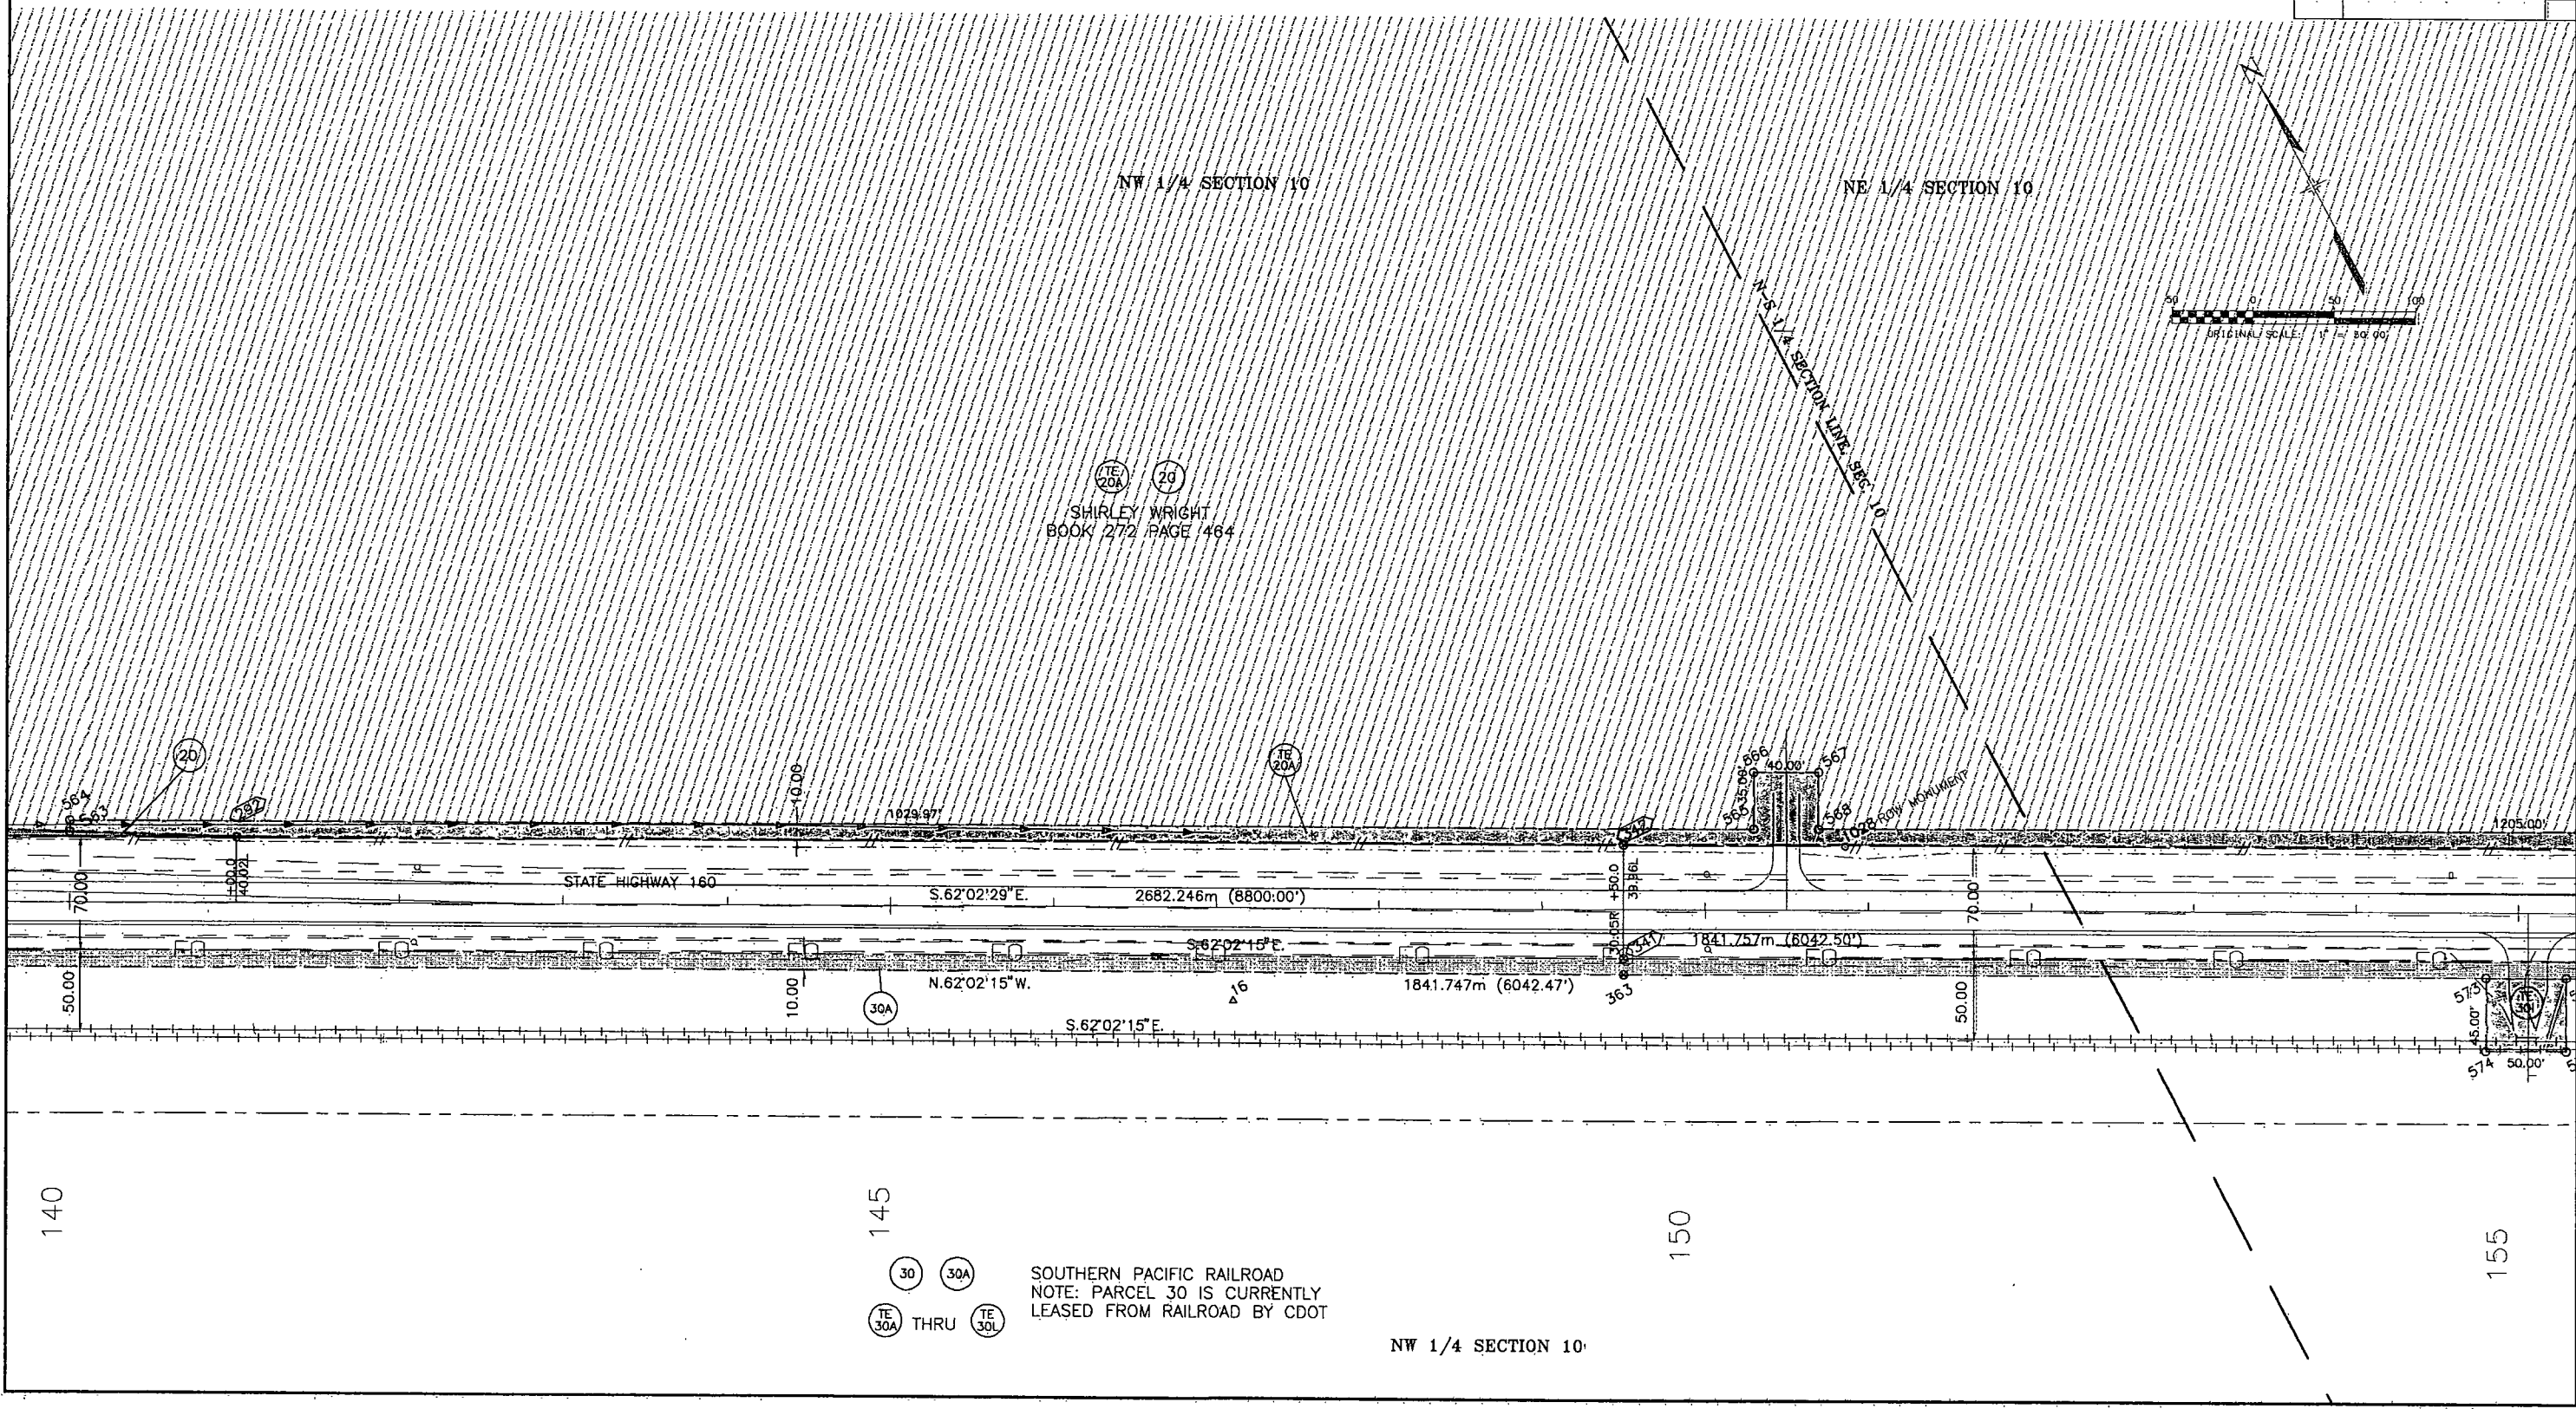

FEDERAL ROAD REGION NO.	DIVISION	PROJECT NO.	SHEET NO.	TOTAL SHEETS
VIII	COLORADO	NH 1602-056	15	26

REVISIONS		
9-96	PE-30 TO PAR 30A,	CJB
12-96	TE-20B ADDED	CJB


RIGHT OF WAY
MONTE VISTA EAST

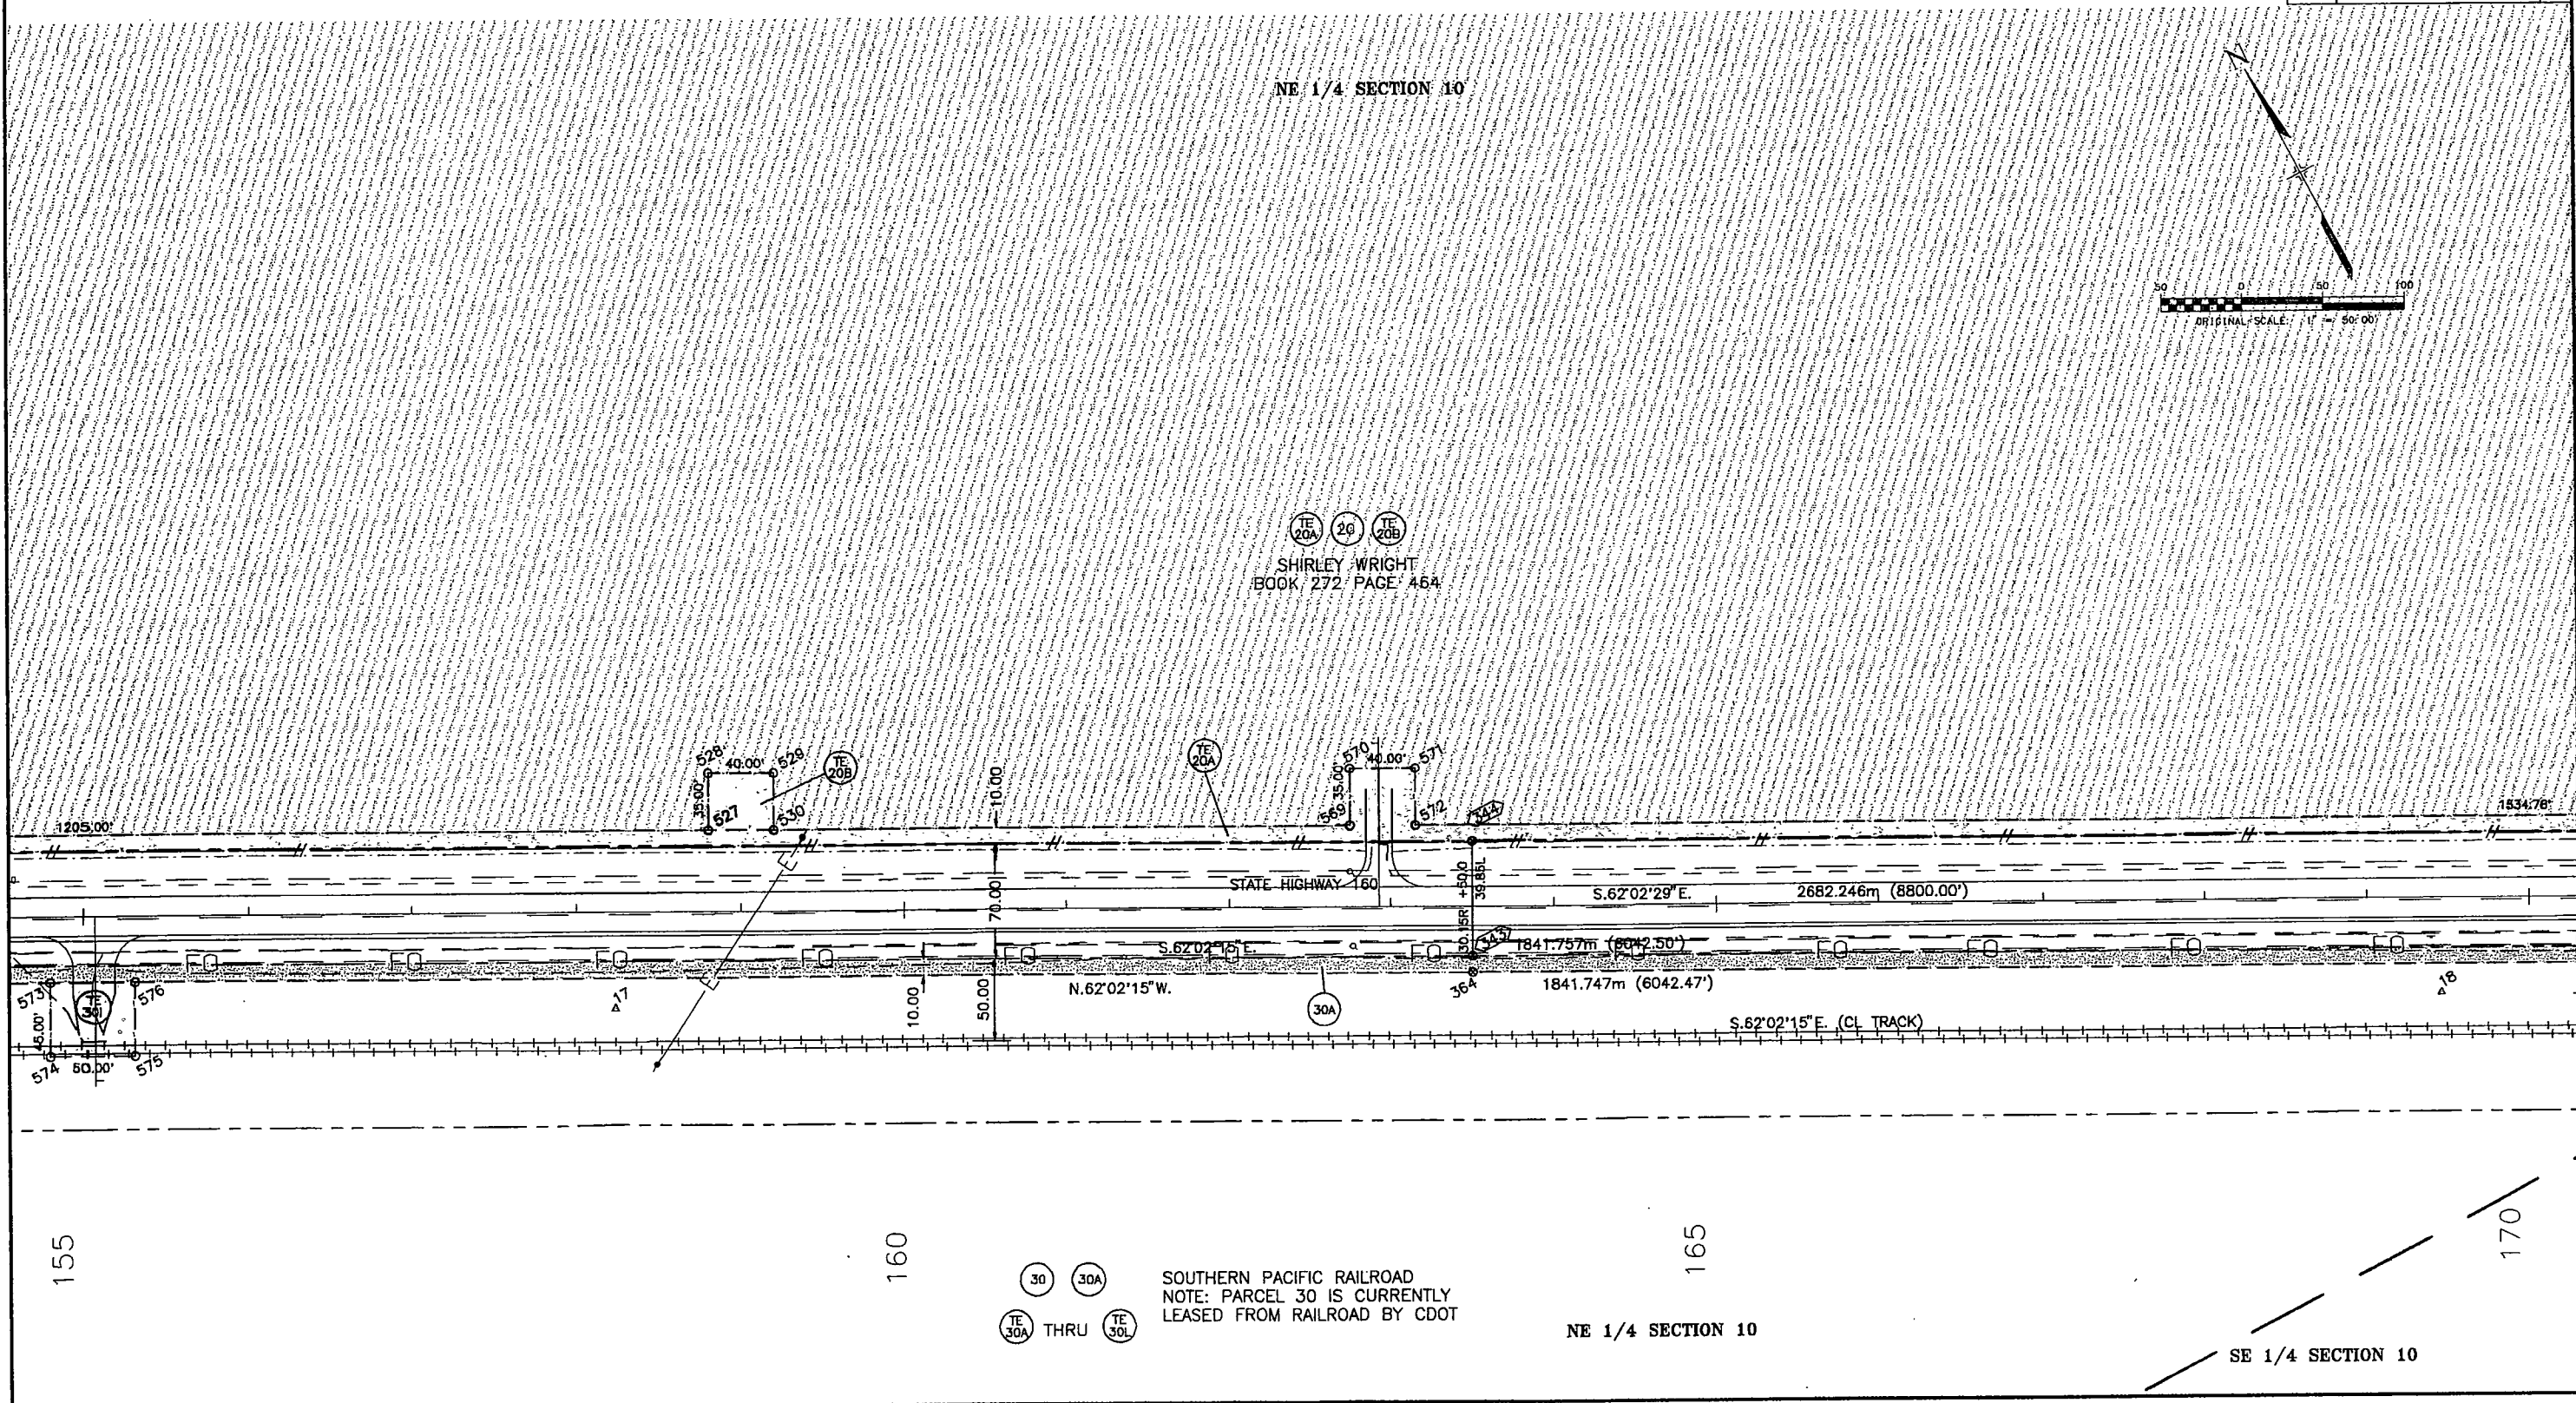


FEDERAL ROAD REGION NO.	DIVISION	PROJECT NO.	SHEET NO.	TOTAL SHEETS
VIII	COLORADO	NH 1602-056	17	26

RIGHT OF WAY		
MONTE VISTA EAST		
REVISIONS		
9-96	PE-30 TO PAR 30A	CJB
	PAR 30 ADDED	

SW 1/4 SECTION 11

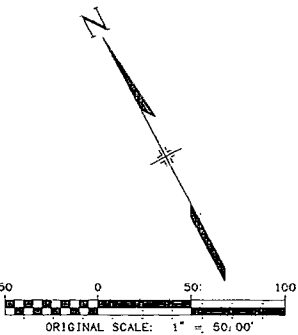

TE 22A
C. HEADLEE WRIGHT & HARRIET A. WRIGHT
BOOK 392 PAGE 131

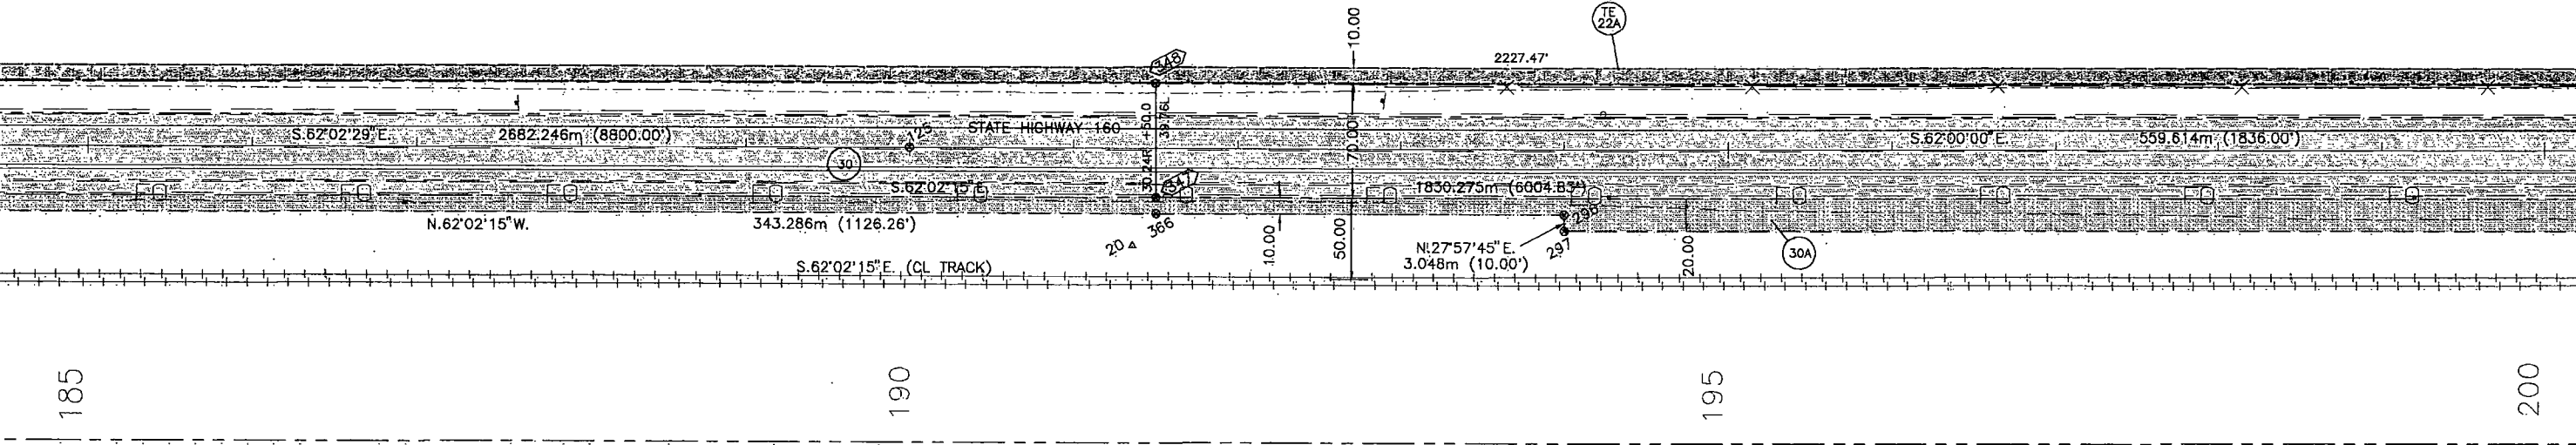


SOUTHERN PACIFIC RAILROAD
NOTE: PARCEL 30 IS CURRENTLY
LEASED FROM RAILROAD BY CDOT

SW 1/4 SECTION 11.

FEDERAL ROAD REGION NO.	DIVISION	PROJECT NO.	SHEET NO.	TOTAL SHEETS
VIII	COLORADO	NH 1602-056	18	26

REVISIONS		
9-96	PE-30 TO PAR 30A	CJB
	PAR 30 ADDED	

RIGHT OF WAY
MONTE VISTA EAST

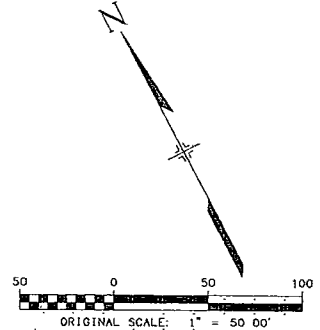

SW 1/4 SECTION 11


SE 1/4 SECTION 11

TE 22A
C. HEADLEE WRIGHT & HARRIET A. WRIGHT
BOOK 392 PAGE 131

TE 23A
WRIGHT POTATO STORAGE
BOOK 418 PAGE 771

TE 25
DOUGLAS L. & KARLA L. SHRIVER
BOOK 429 PAGE 376

COLORADO DEPARTMENT
OF TRANSPORTATION
BOOK 327 PAGE 53

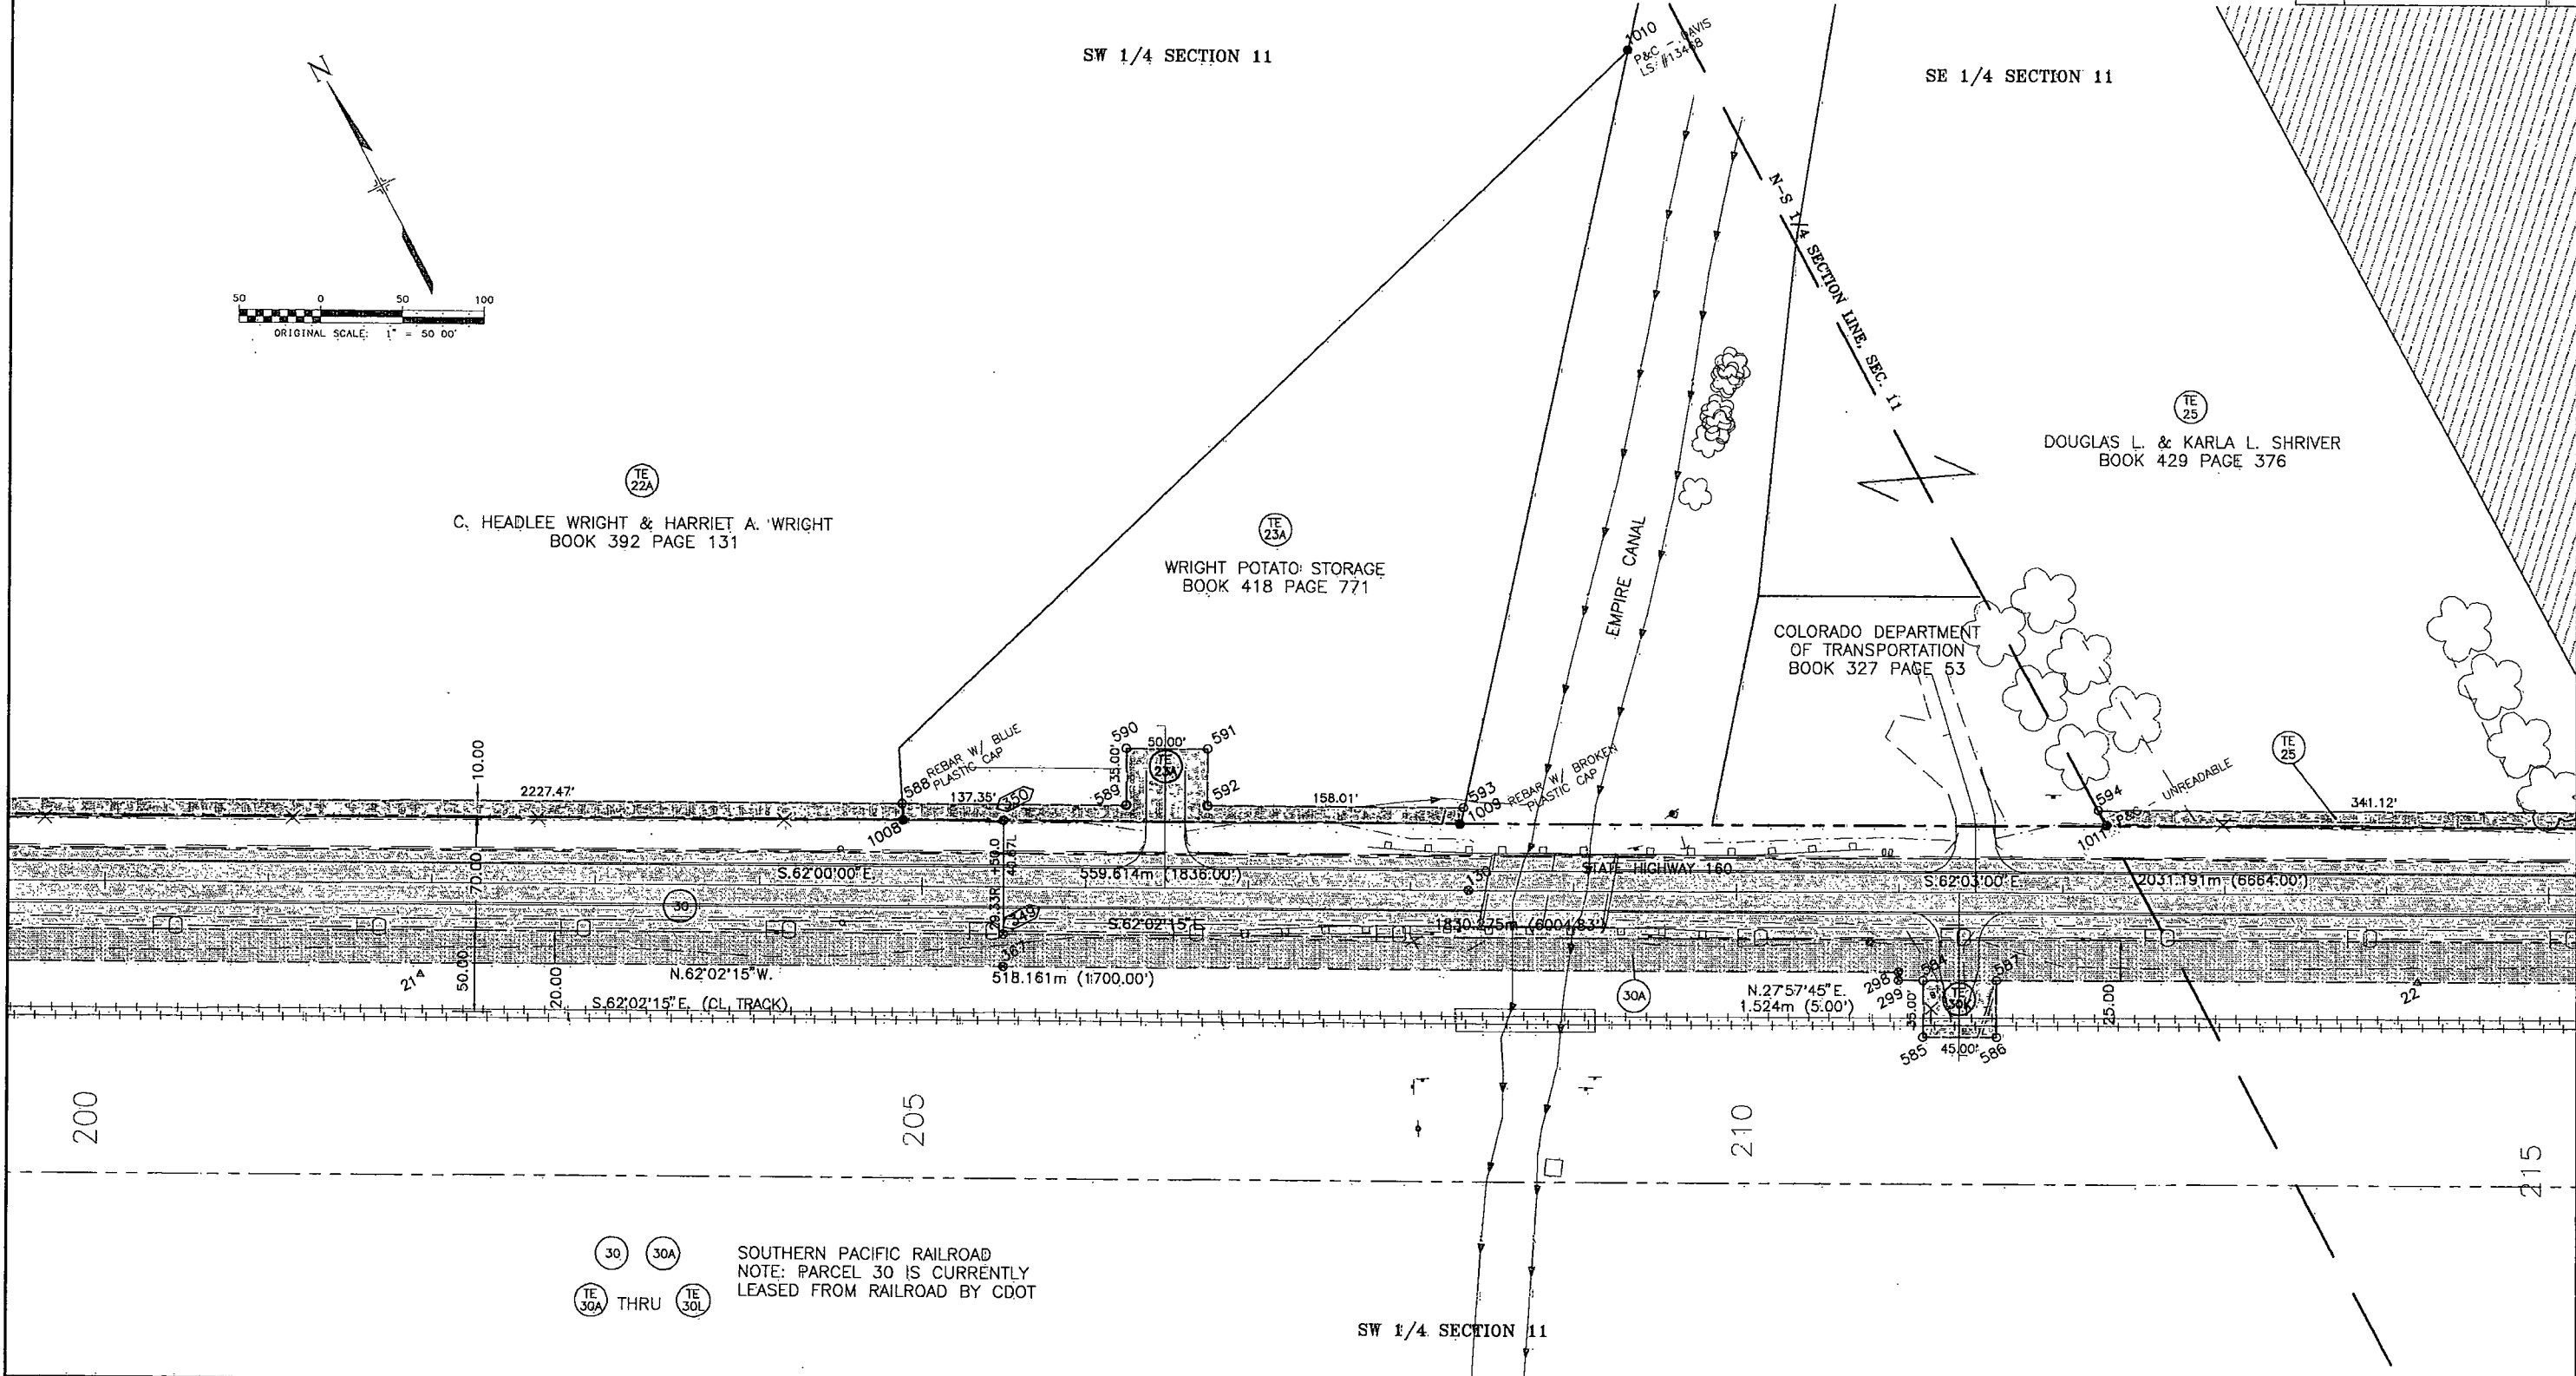


30 30A
TE 30A THRU TE 30L
SOUTHERN PACIFIC RAILROAD
NOTE: PARCEL 30 IS CURRENTLY
LEASED FROM RAILROAD BY CDOT

SW 1/4 SECTION 11

FEDERAL ROAD REGION NO.	DIVISION	PROJECT NO.	SHEET NO.	TOTAL SHEETS
VIII	COLORADO	NH 1602-056	20	26

RIGHT OF WAY		
MONTE VISTA EAST		
REVISIONS		
9-96	PE-30 TO PAR 30A, PAR 30 ADDED	CJB
11-96	NAME CHANGE PAR 28	CJB

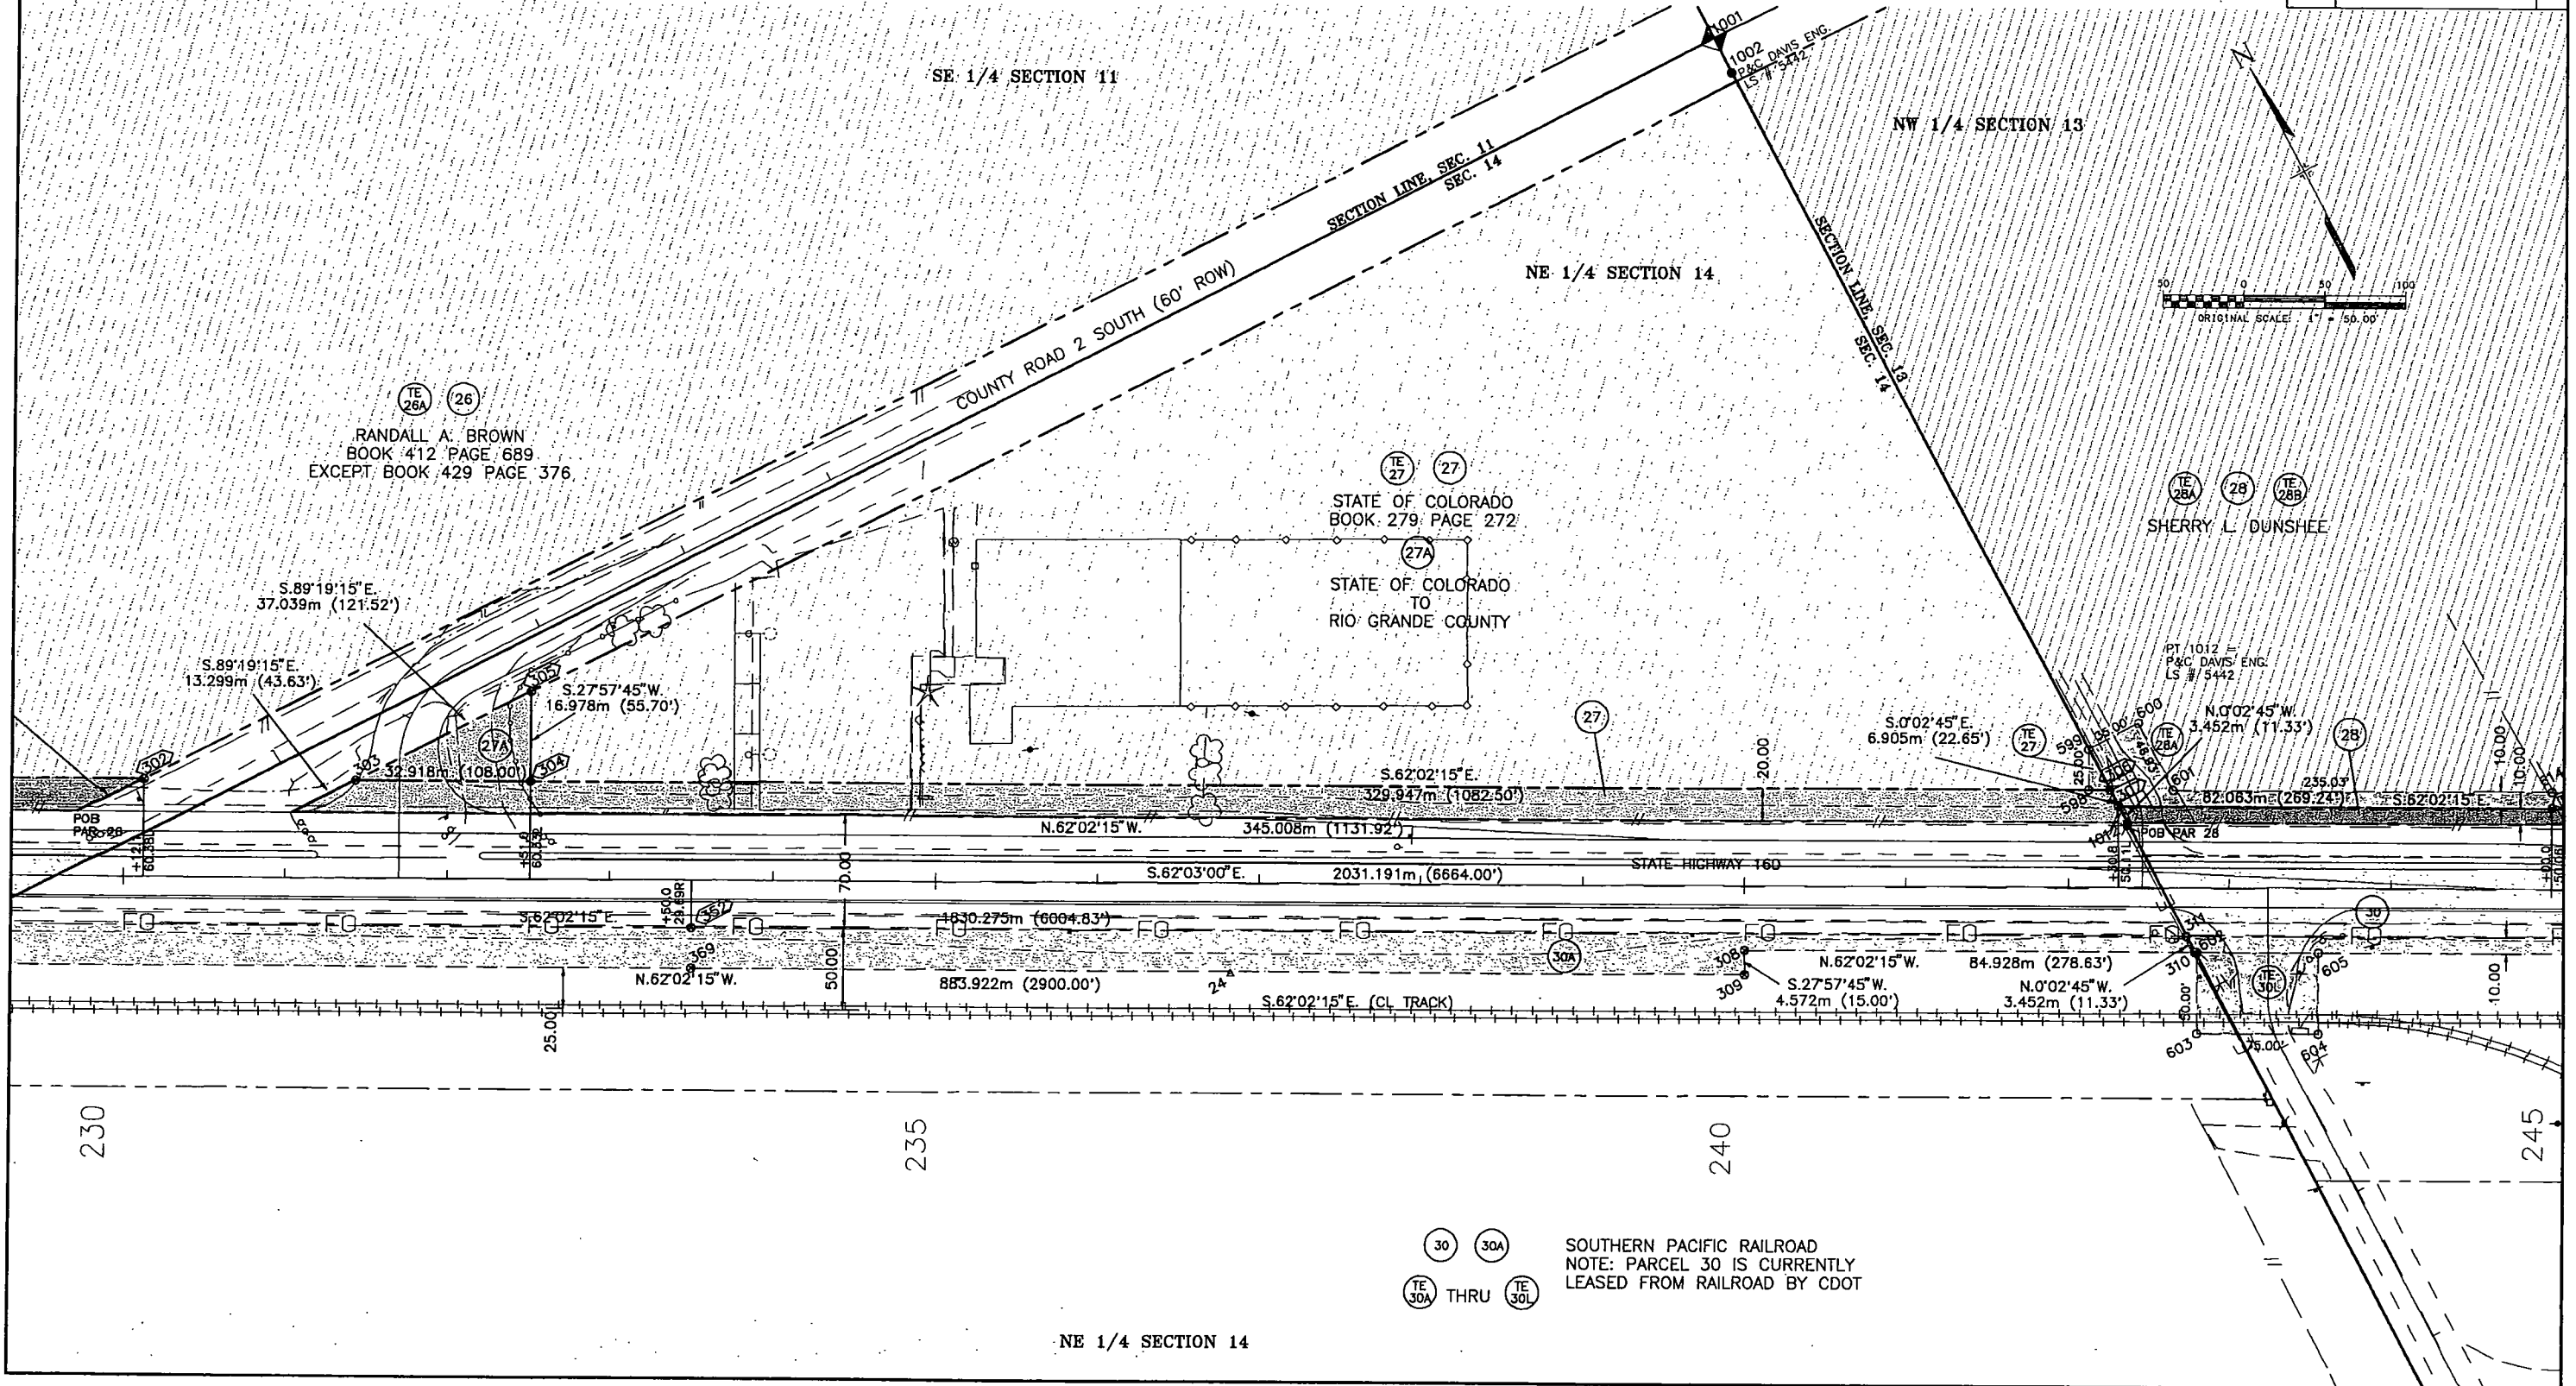


NE 1/4 SECTION 14

FEDERAL ROAD REGION NO.	DIVISION	PROJECT NO.	SHEET NO.	TOTAL SHEETS
VII	COLORADO	NH 1602-056	21	26


RIGHT OF WAY
MONTE VISTA EAST

REVISIONS		
9-96	PE-30 TO PAR 30A, PAR 30 ADDED	CJB
11-96	NAME CAHNGE PAR 28	CJB

NW 1/4 SECTION 13

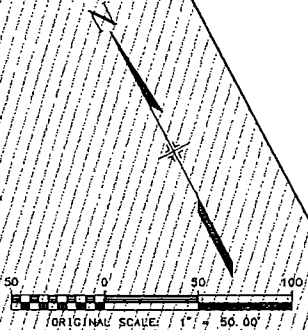

TE 28A 28 TE 28B
SHERRY L. DUNSHEE

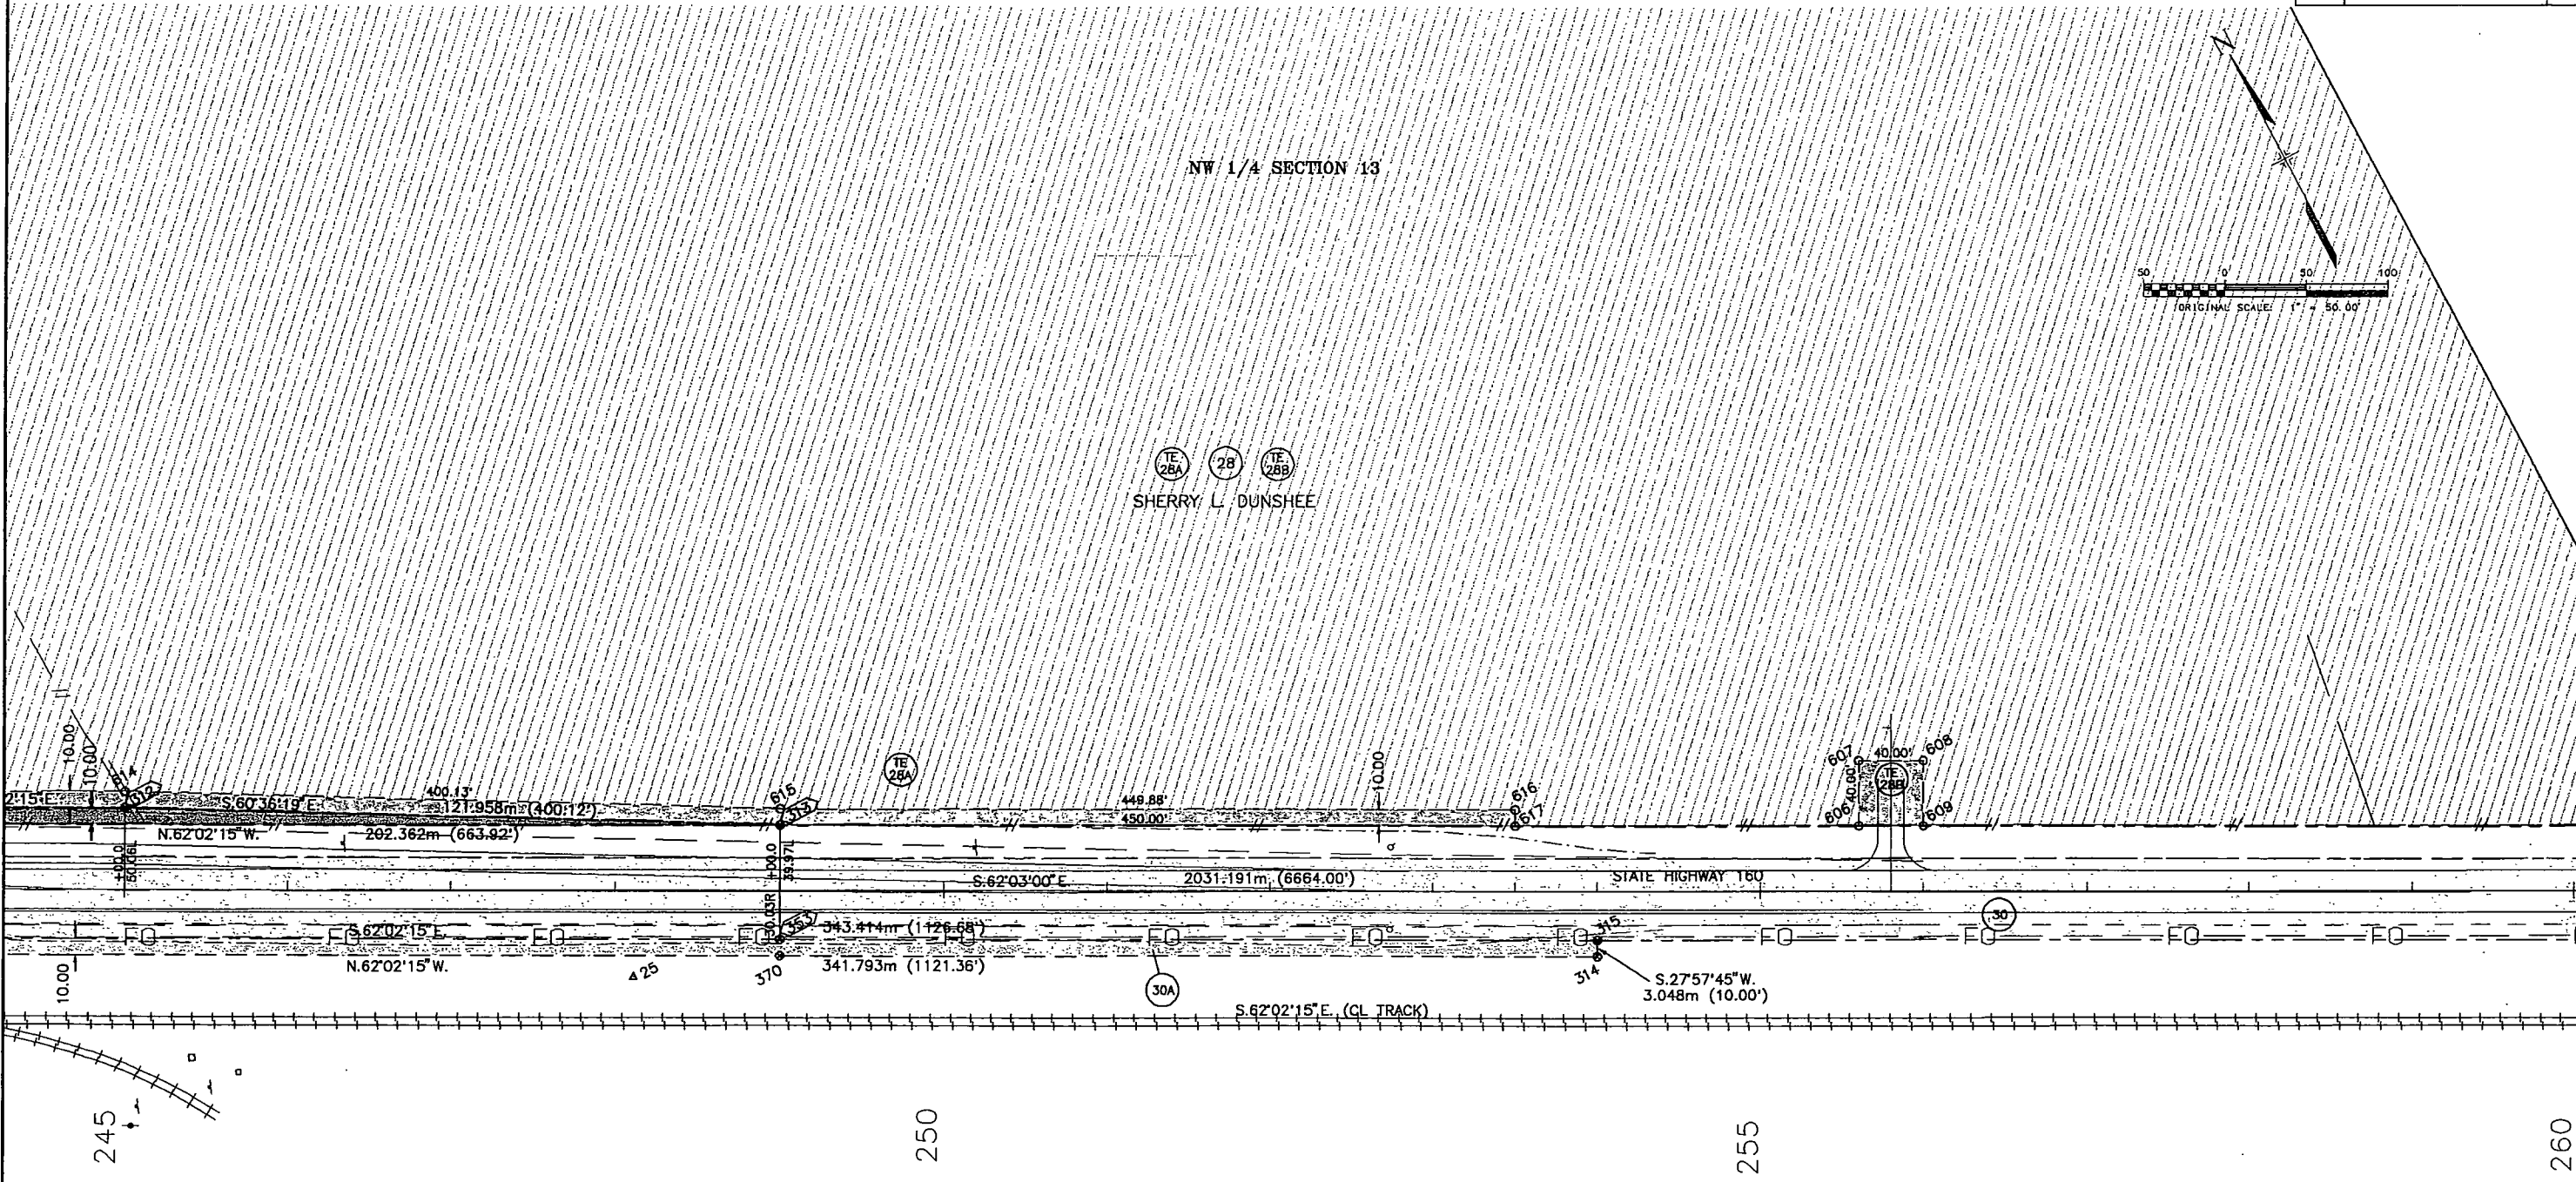


30 30A
TE 30A THRU TE 30L

SOUTHERN PACIFIC RAILROAD
NOTE: PARCEL 30 IS CURRENTLY
LEASED FROM RAILROAD BY CDOT

NW 1/4 SECTION 13

FEDERAL ROAD REGION NO.	DIVISION	PROJECT NO.	SHEET NO.	TOTAL SHEETS
VIII	COLORADO	NH 1602-056	22	26


RIGHT OF WAY		
MONTE VISTA EAST		
REVISIONS		
9-96	PE-30 TO PAR 30A,	CJB
	PE-33, PAR 30, TE-13F	
	ADDED	
	TE-1, TE-13D REVISED	
	PE-11, PE-12, TE-13A,	
	TE-13B, DELETED	
	OWNER INFO UPDATED	

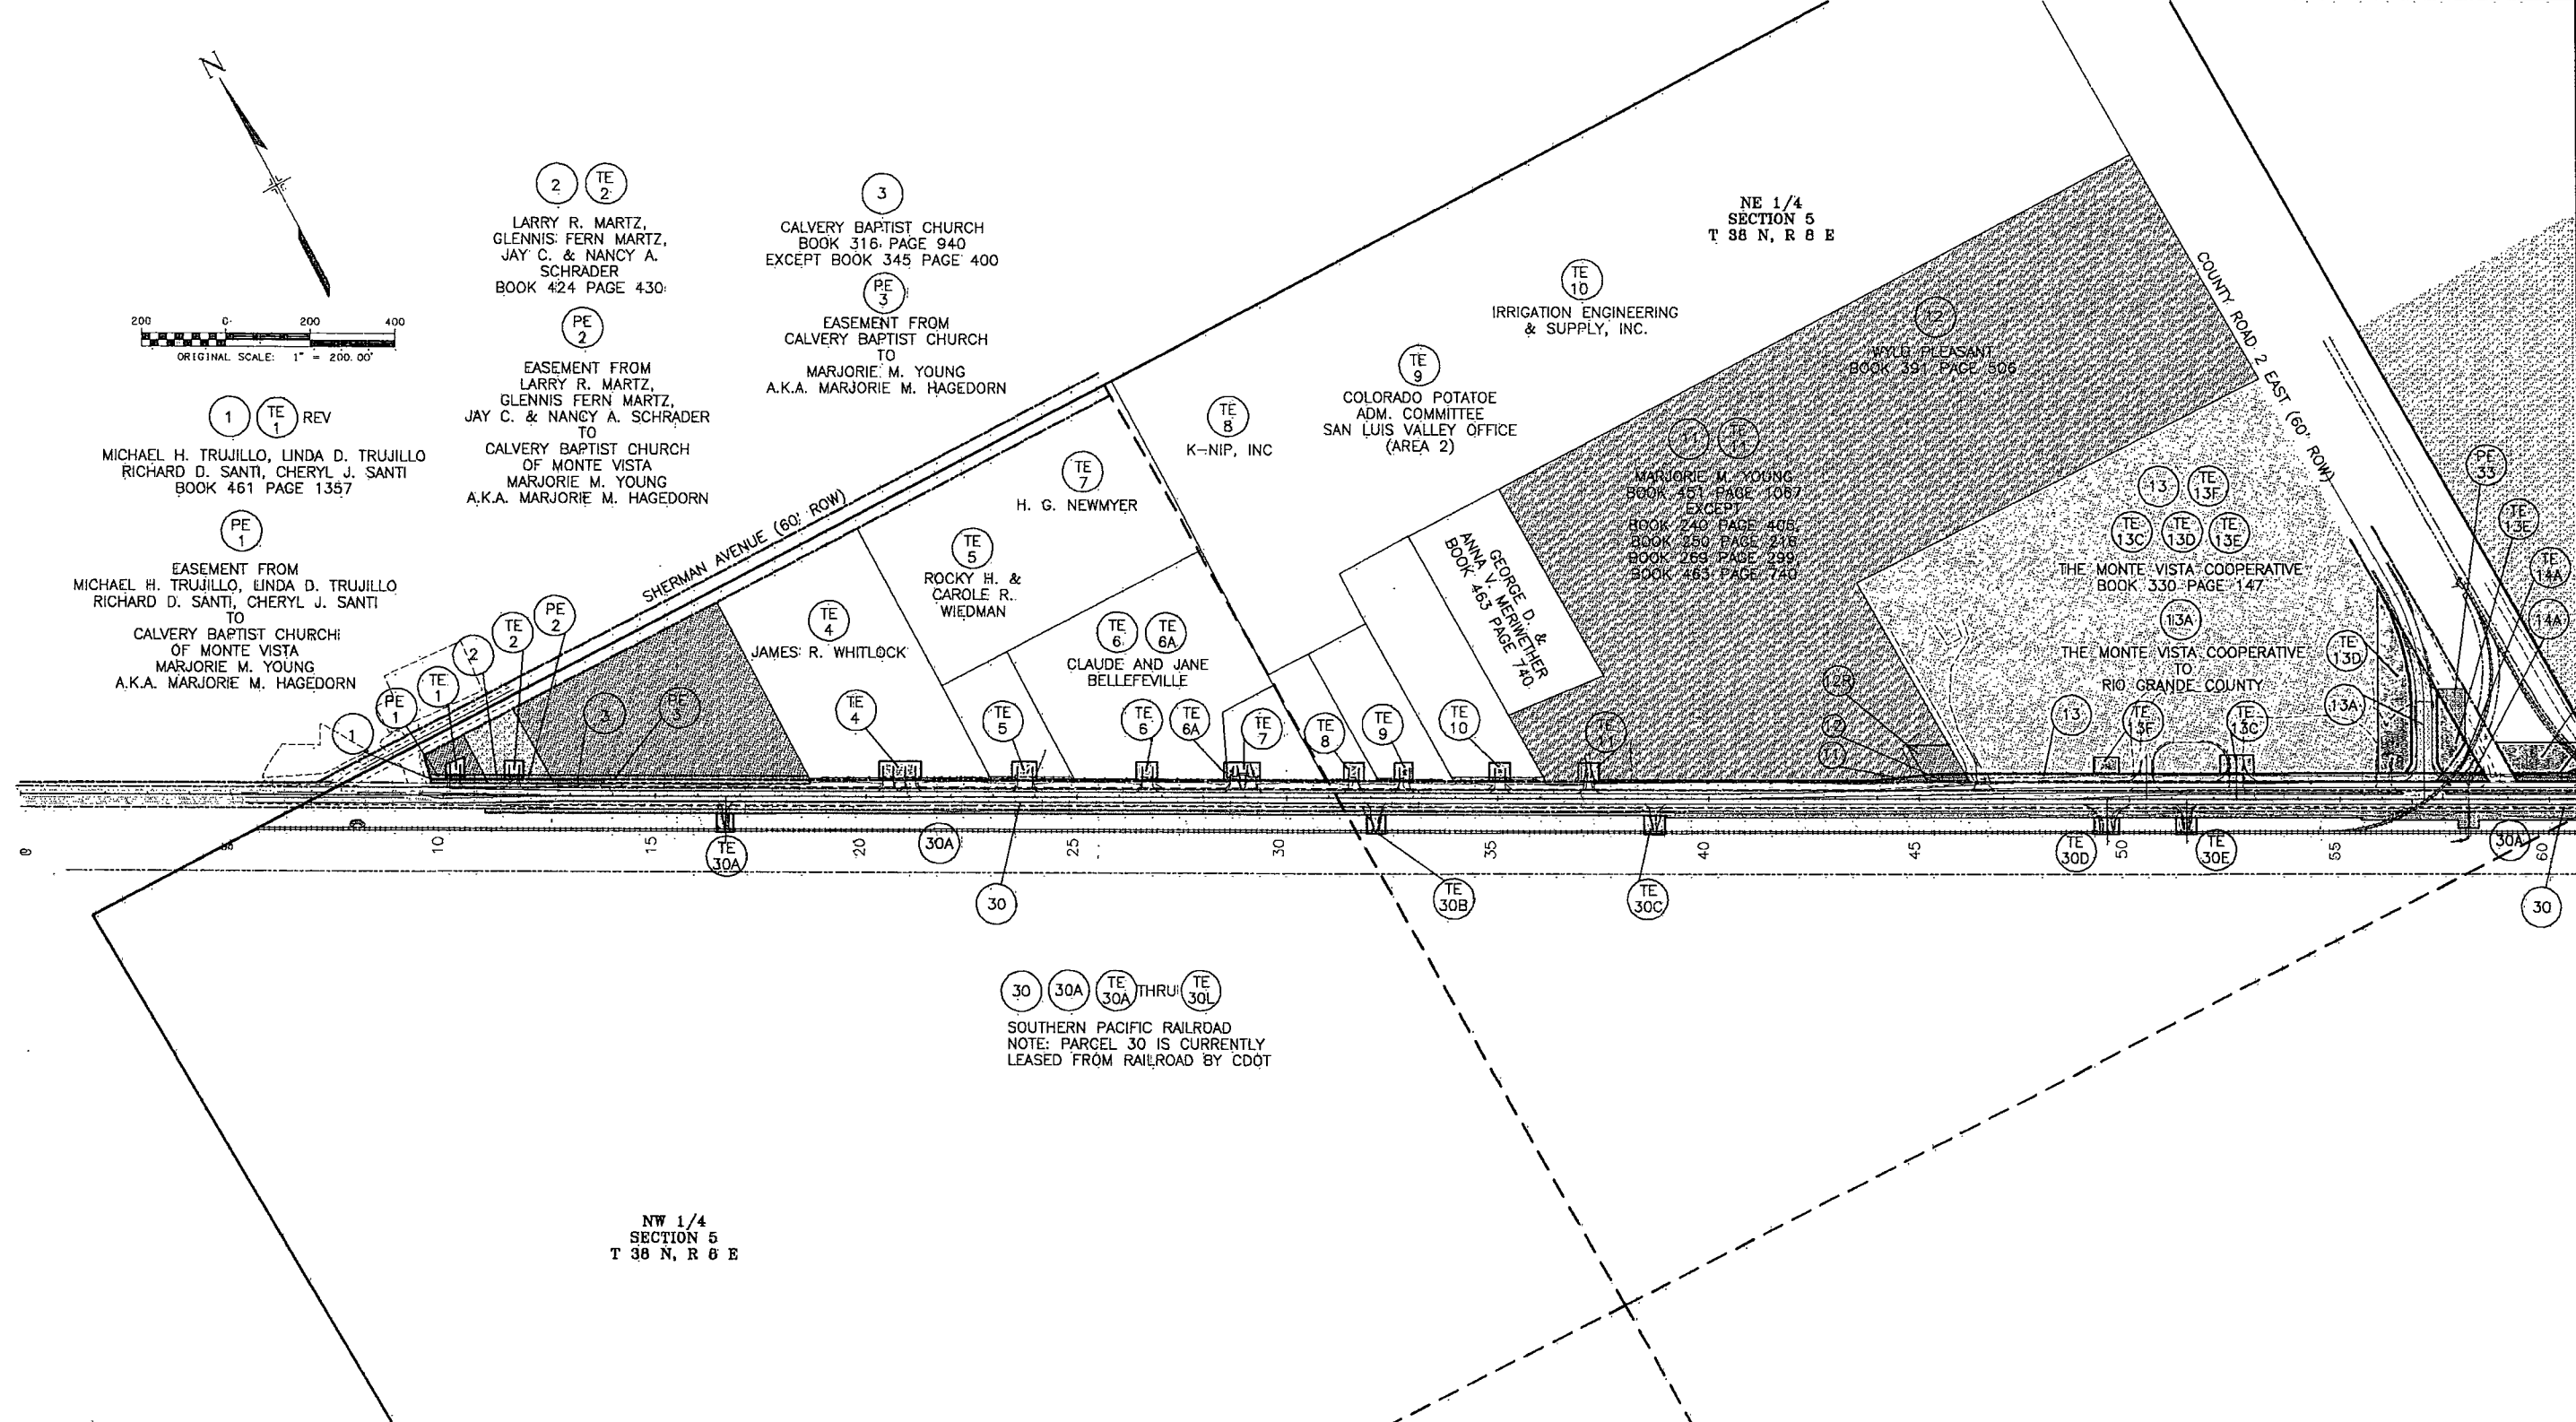

FEDERAL ROAD REGION NO.	DIVISION	PROJECT NO.	SHEET NO.	TOTAL SHEETS
VIII	COLORADO	NH 1602-056	23	26

RIGHT OF WAY
MONTE VISTA EAST

REVISIONS		
9-96	PE-30 TO PAR 30A, PAR 30, PE-14 ADDED	CJB
	PE-15A DELETED	
	PE-15 REVISED	

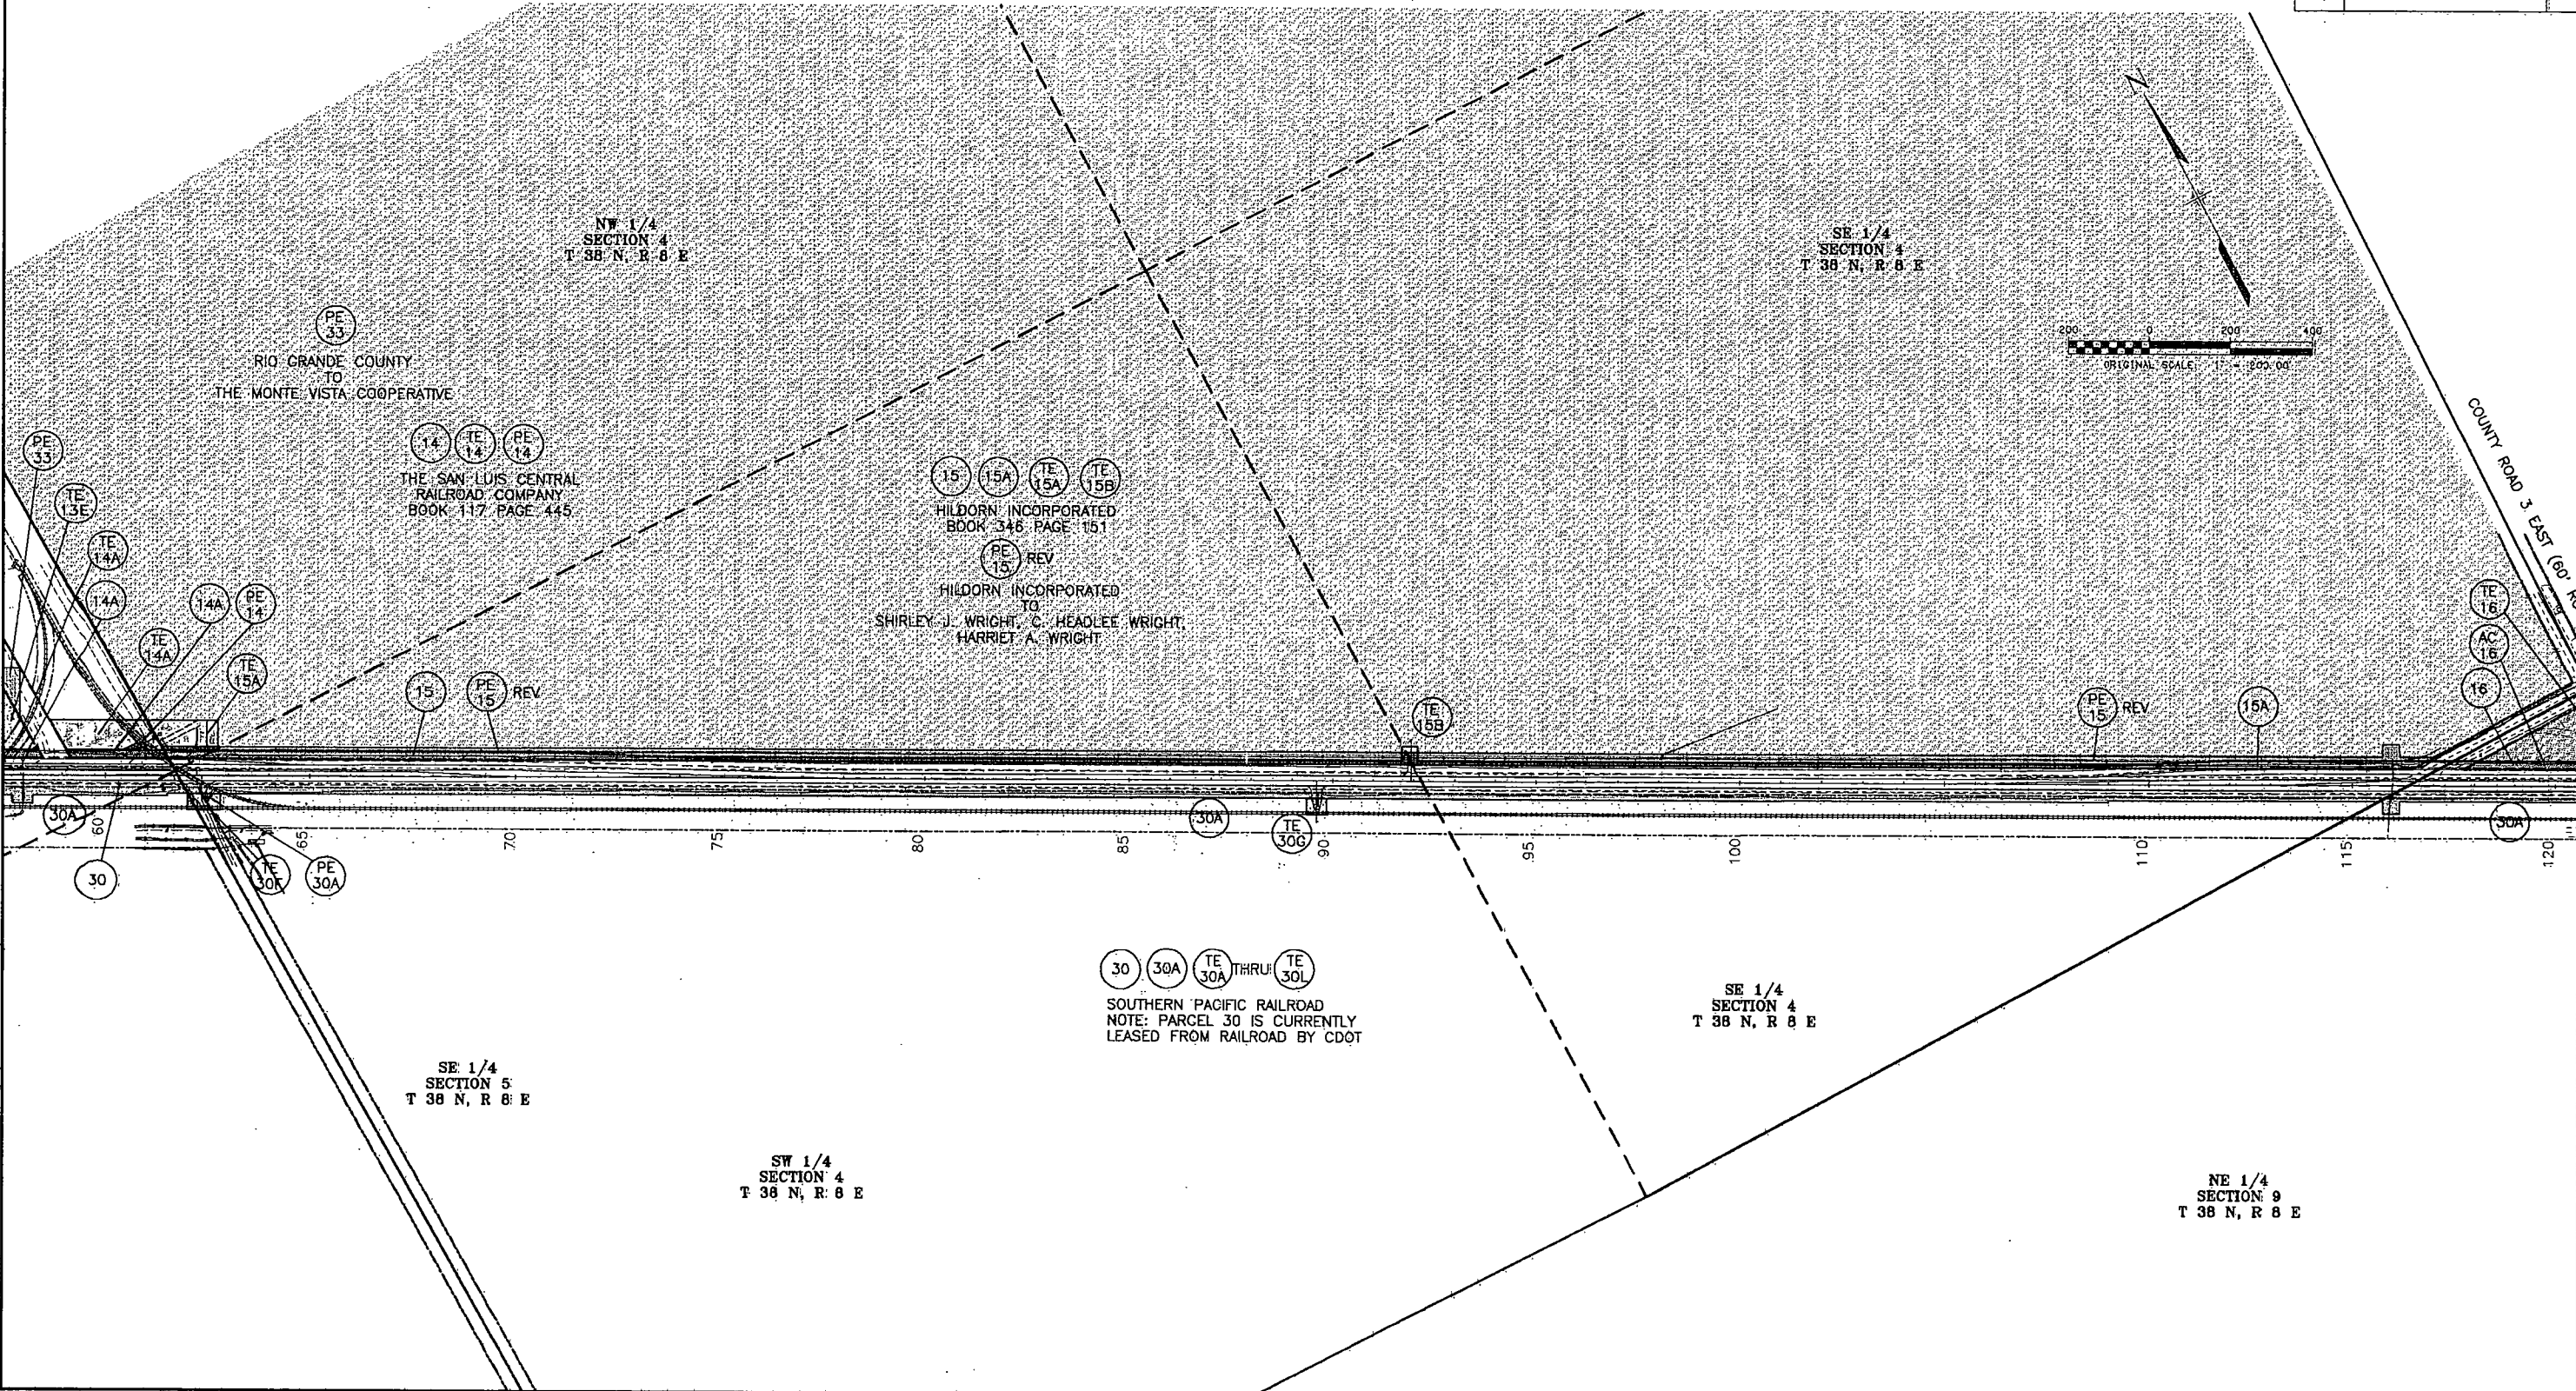

FEDERAL ROAD REGION NO.	DIVISION	PROJECT NO.	SHEET NO.	TOTAL SHEETS
VIII	COLORADO	NH 1602-058	24	26

REVISIONS		
9-96	PE-30 TO PAR 30A, PAR 30, PAR 17R ADDED	CJB
12-96	TE-20B ADDED	CJB

RIGHT OF WAY
MONTE VISTA EAST

