


main 13/76

FED. ROAD REGION	DIVISION	PROJ. NO.	SHEET NO.	TOTAL SHEETS
VIII	COLORADO	NH 2873-109	11	
REVISIONS				

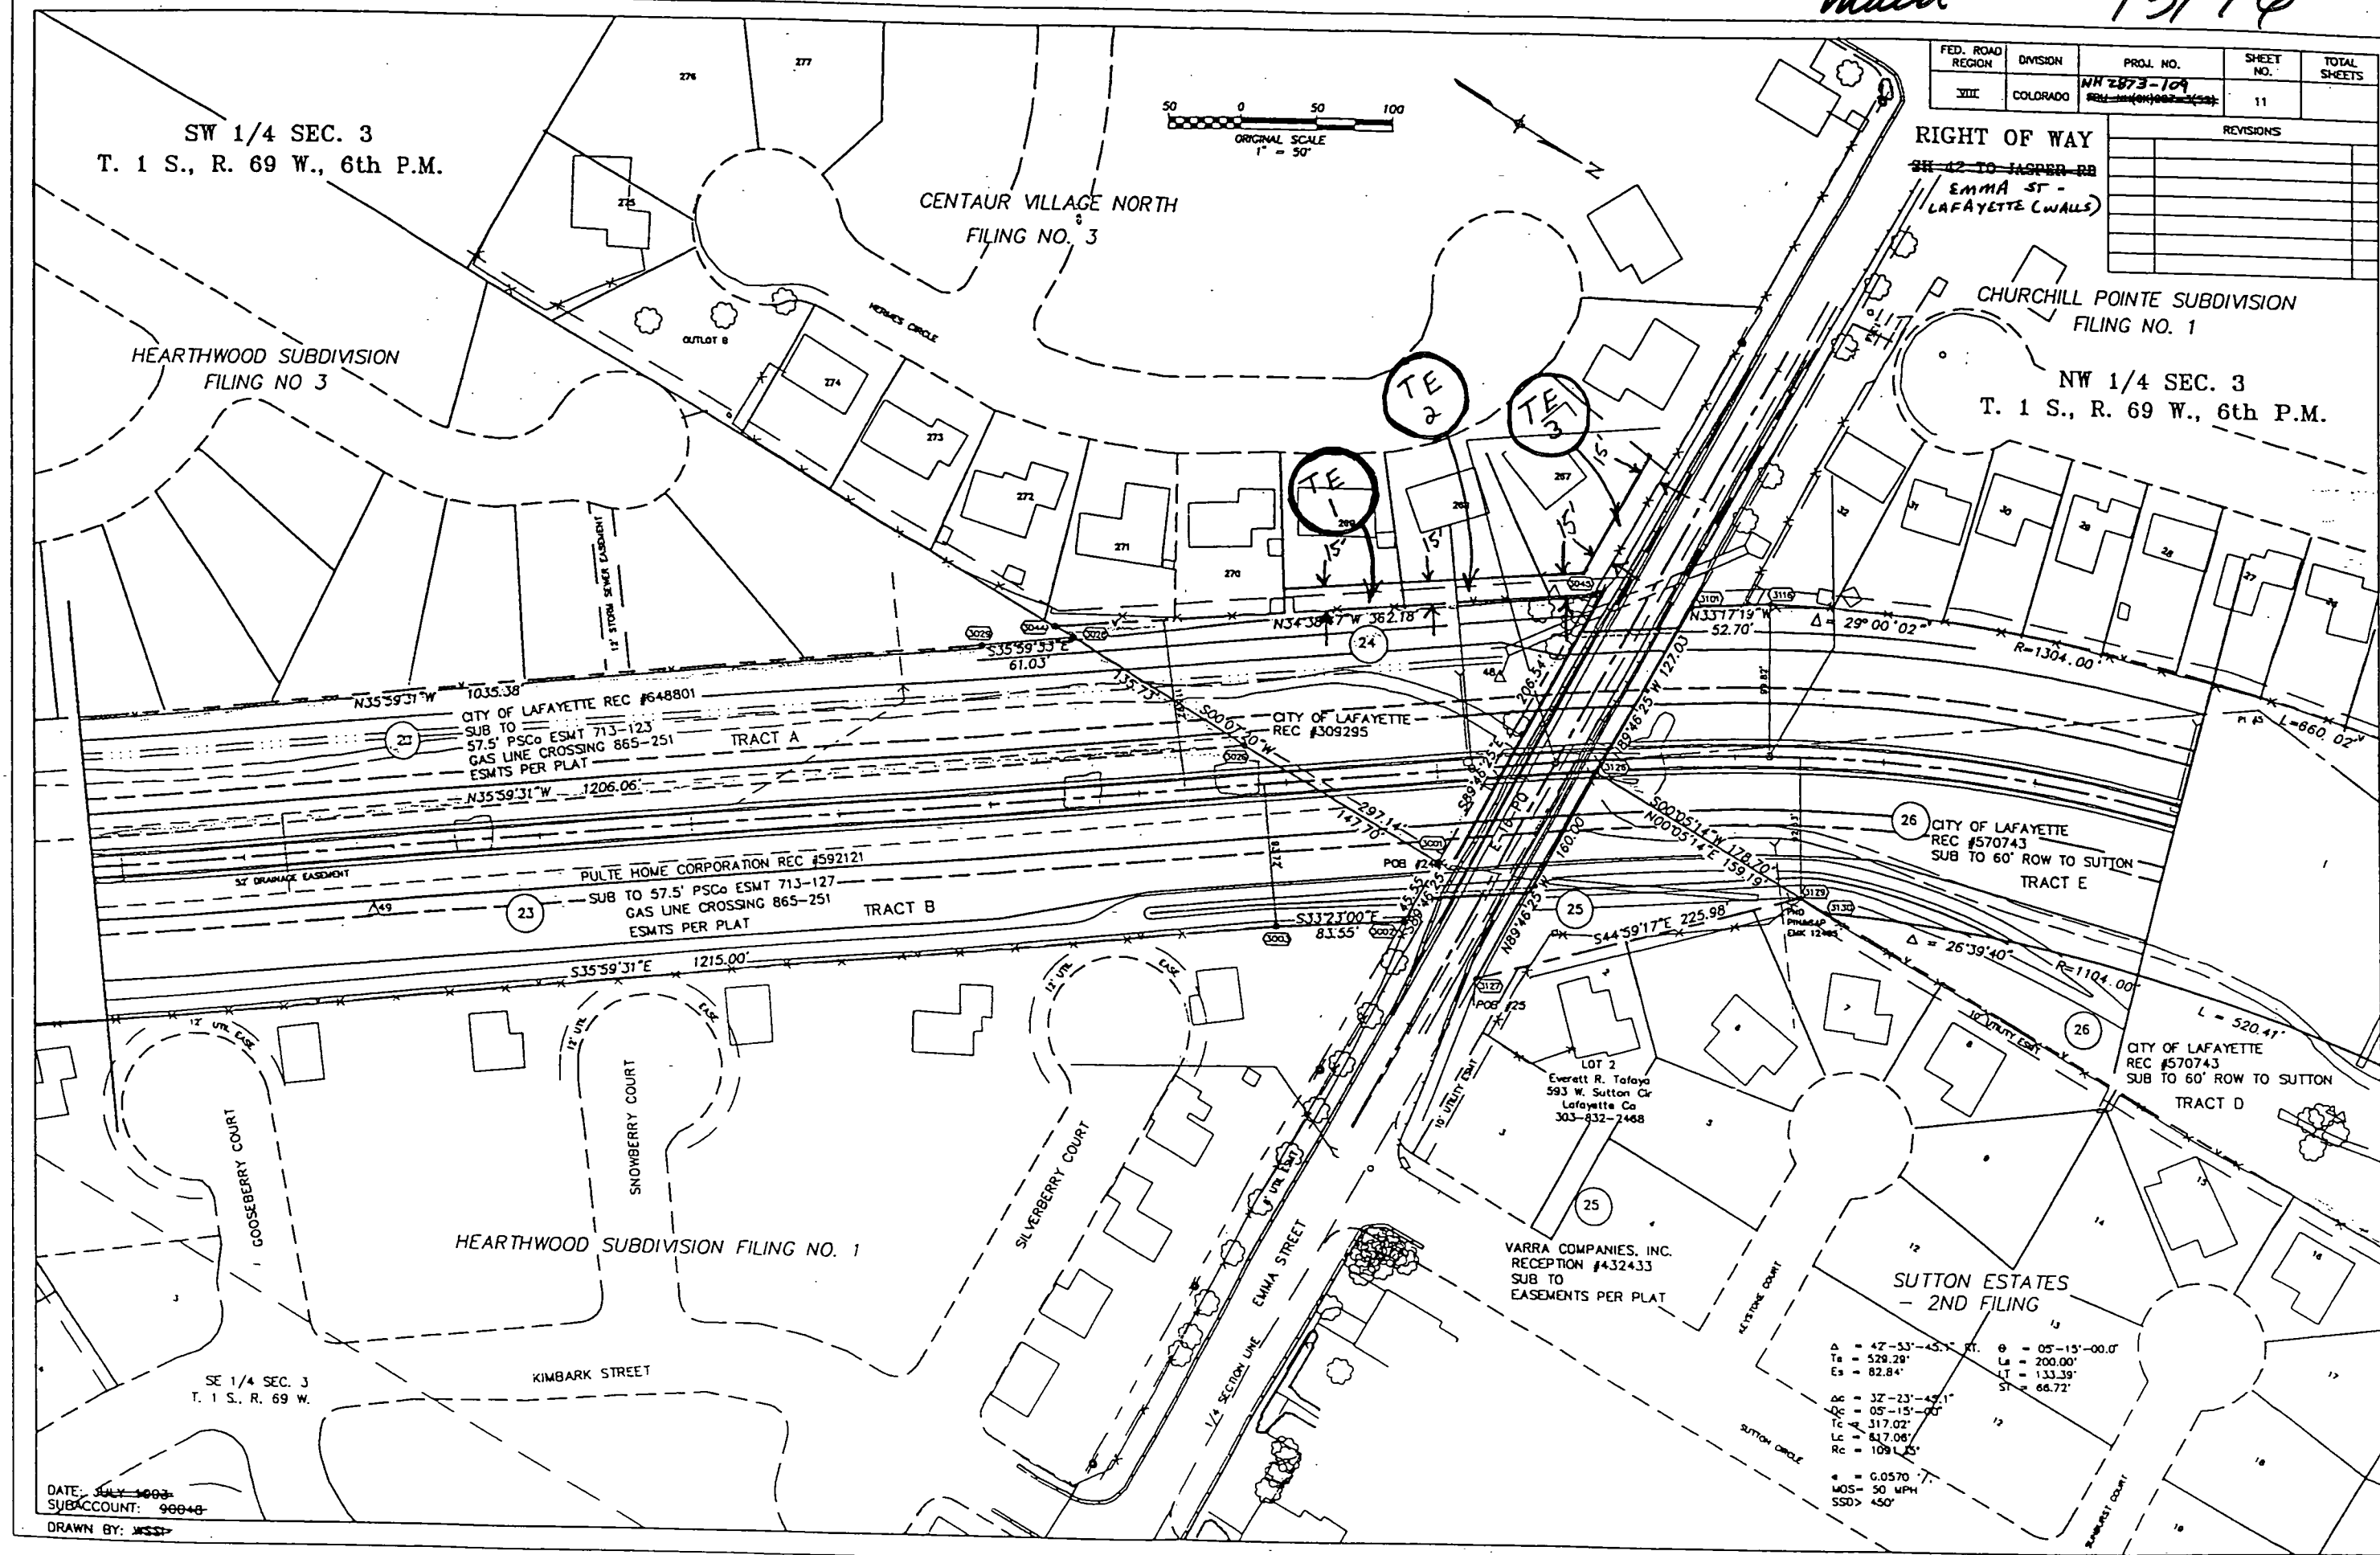

DATE: JULY 1983
SUBACCOUNT: 90048
DRAWN BY: JSS

$\Delta = 42^{\circ}53'45.1''$	$\theta = 05^{\circ}15'00.0''$
$Ta = 529.29'$	$La = 200.00'$
$Es = 82.84'$	$LT = 133.39'$
$\Delta = 32^{\circ}23'49.1''$	$ST = 66.72'$
$Ta = 317.02'$	
$Es = 817.08'$	
$Rc = 1091.25'$	
$e = 0.0570'$	
$MOS = 50$ MPH	
$SSD = 450'$	