



COLORADO
STATE HIGHWAY DEPARTMENT
R.O.W. MAP OF
PROJECT NO. NRWR 2-4 AND NRS-WR 404
STATE HIGHWAY NO. 51
PROWERS COUNTY

W 1/2 S. 24

SCALE
1 IN. = 400 FT.

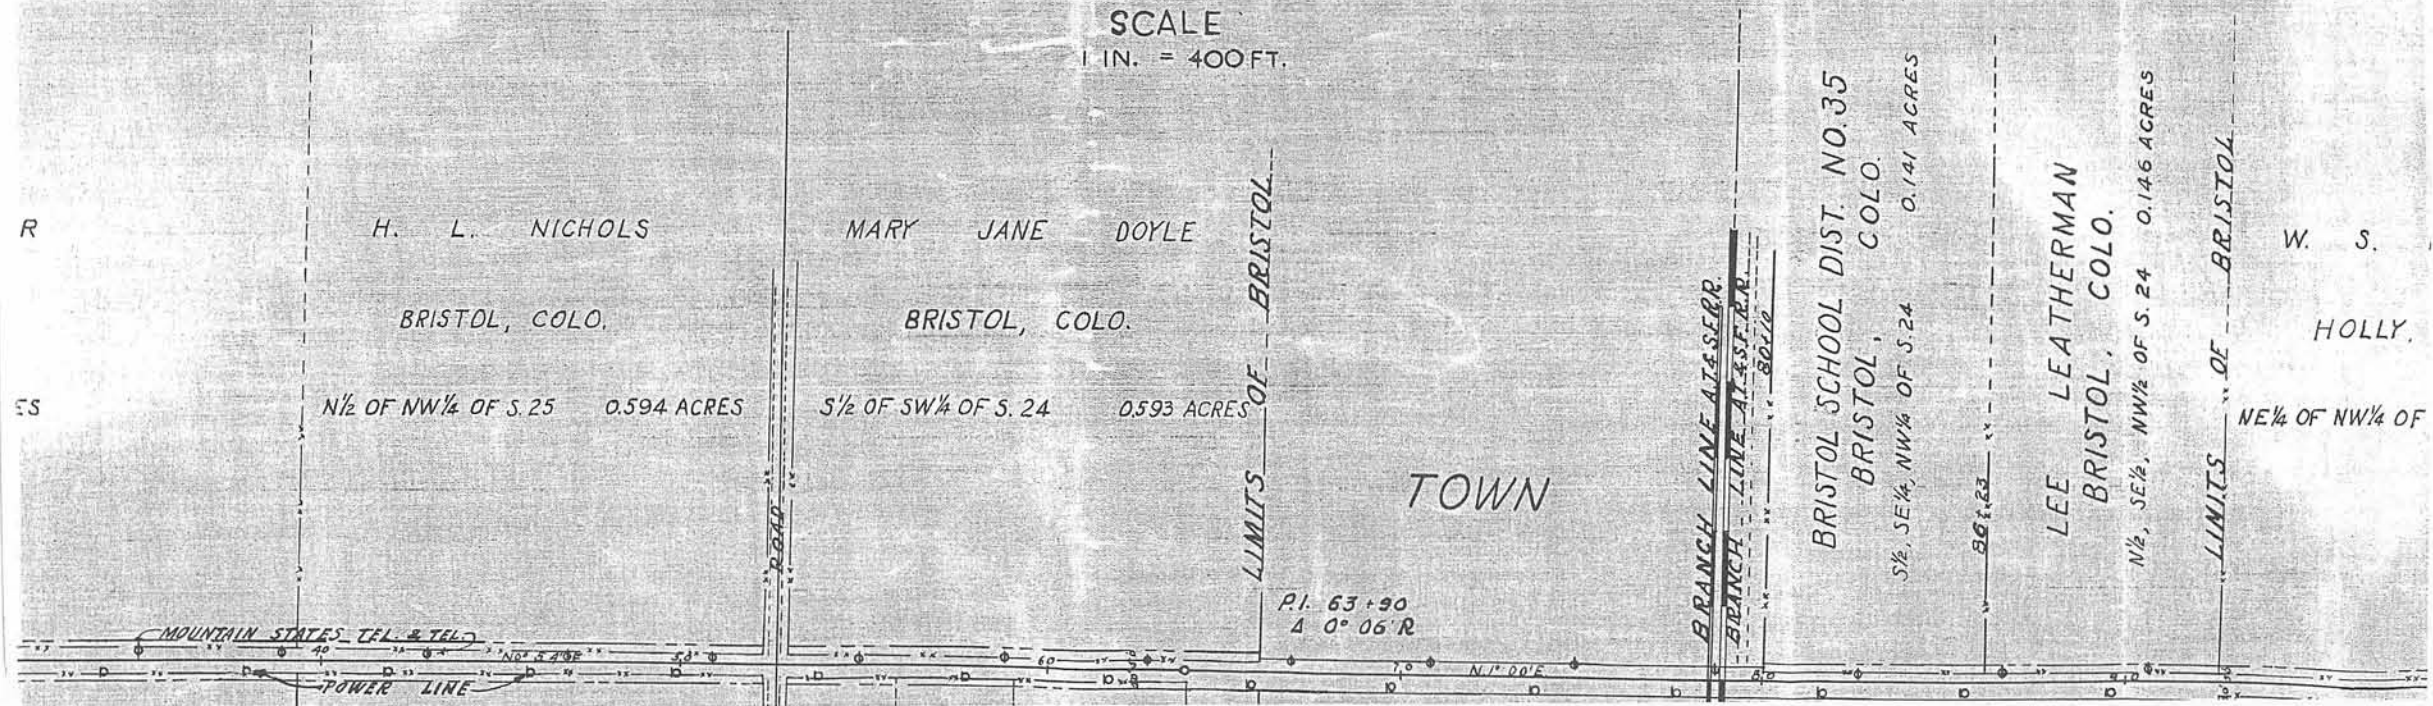


EC-4

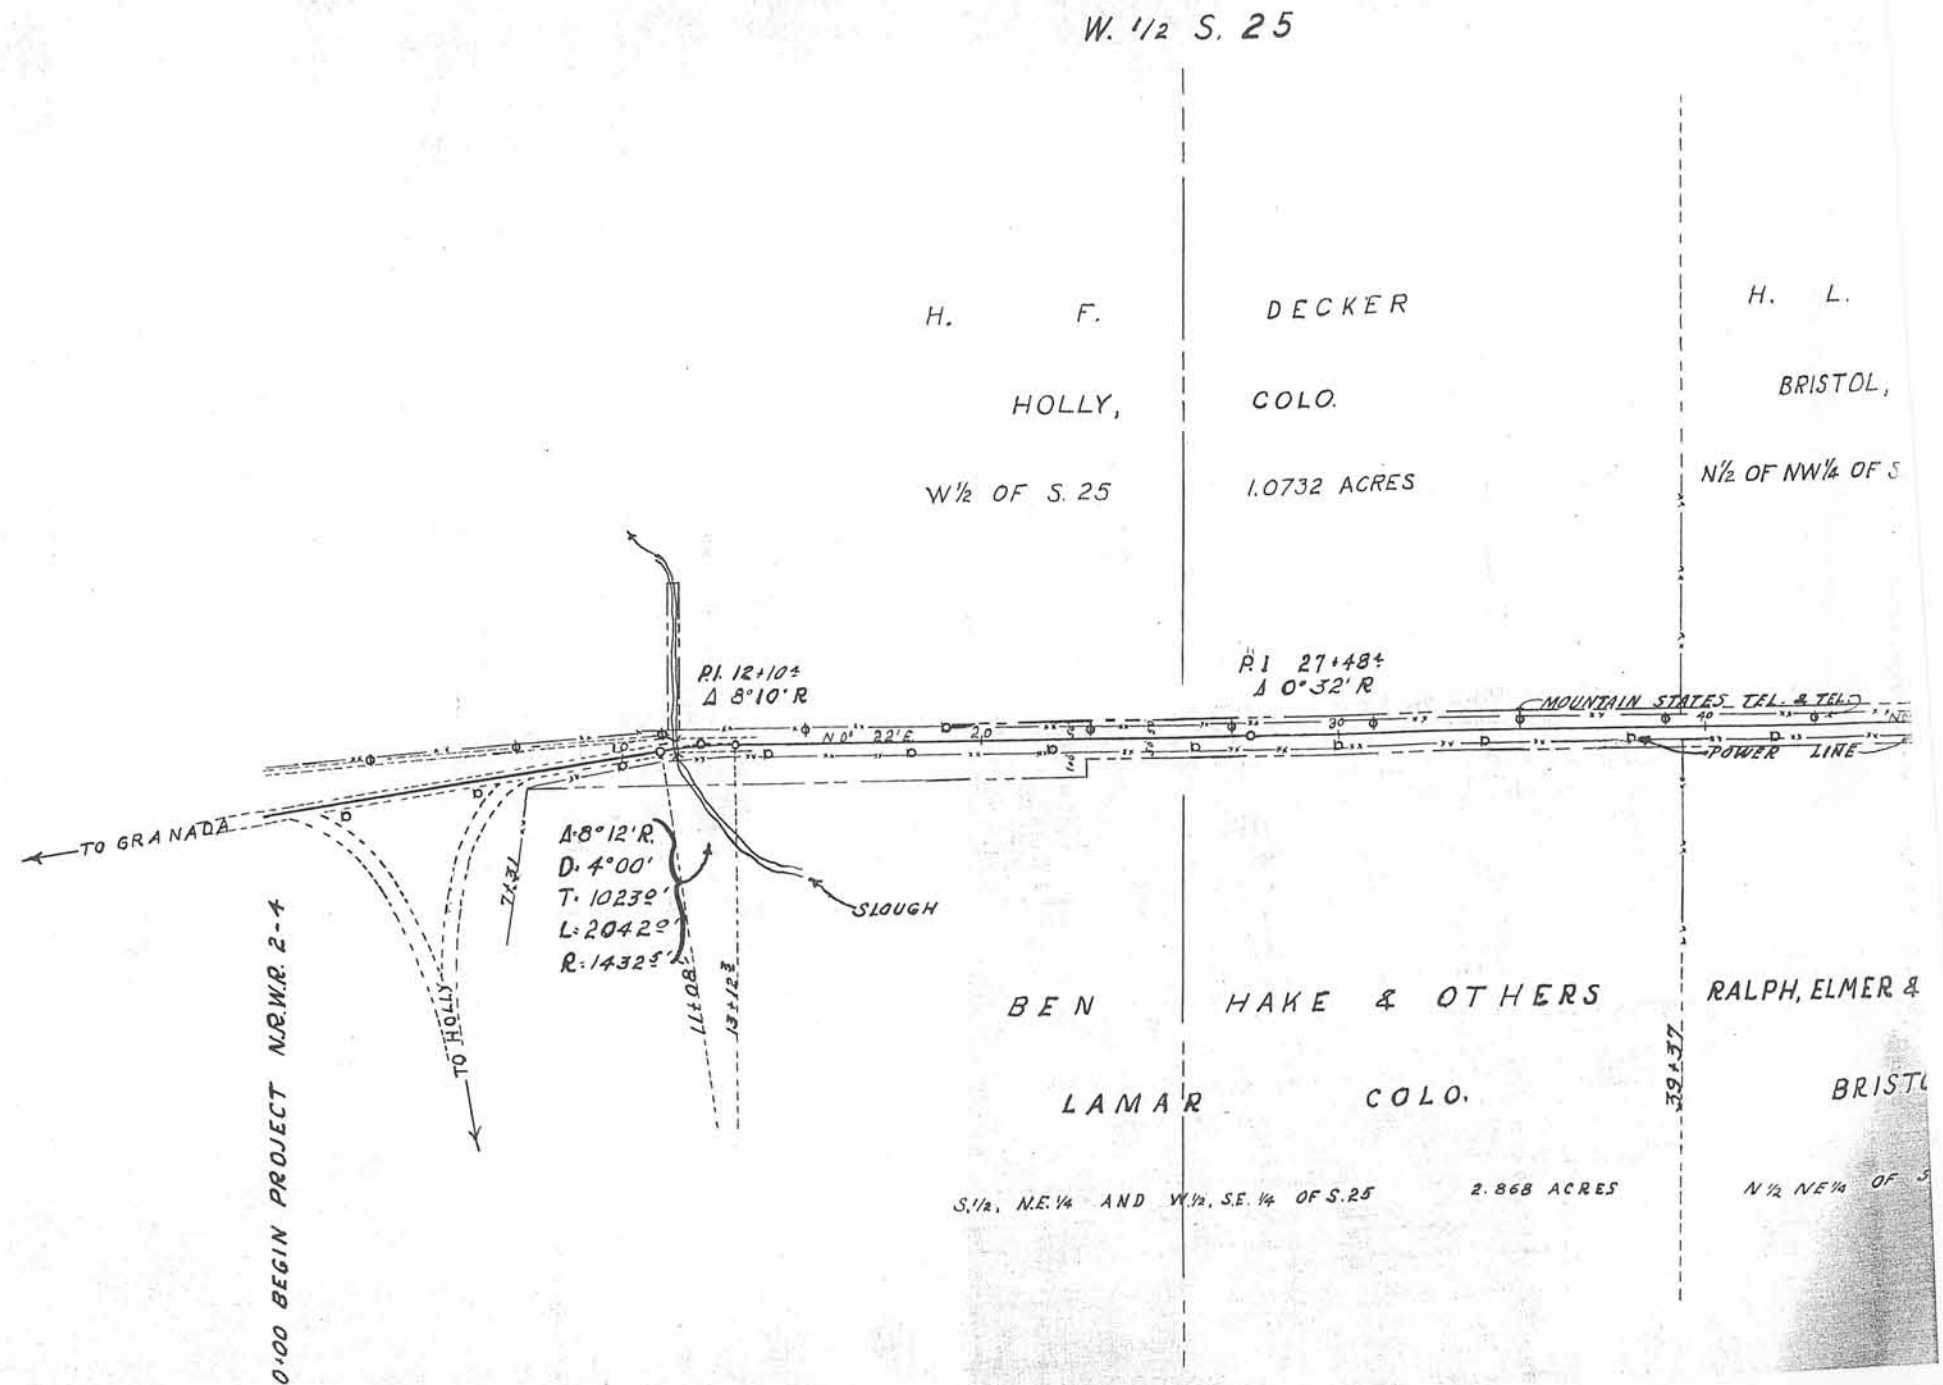

$W_{r/2}$ S.24

[illegible]

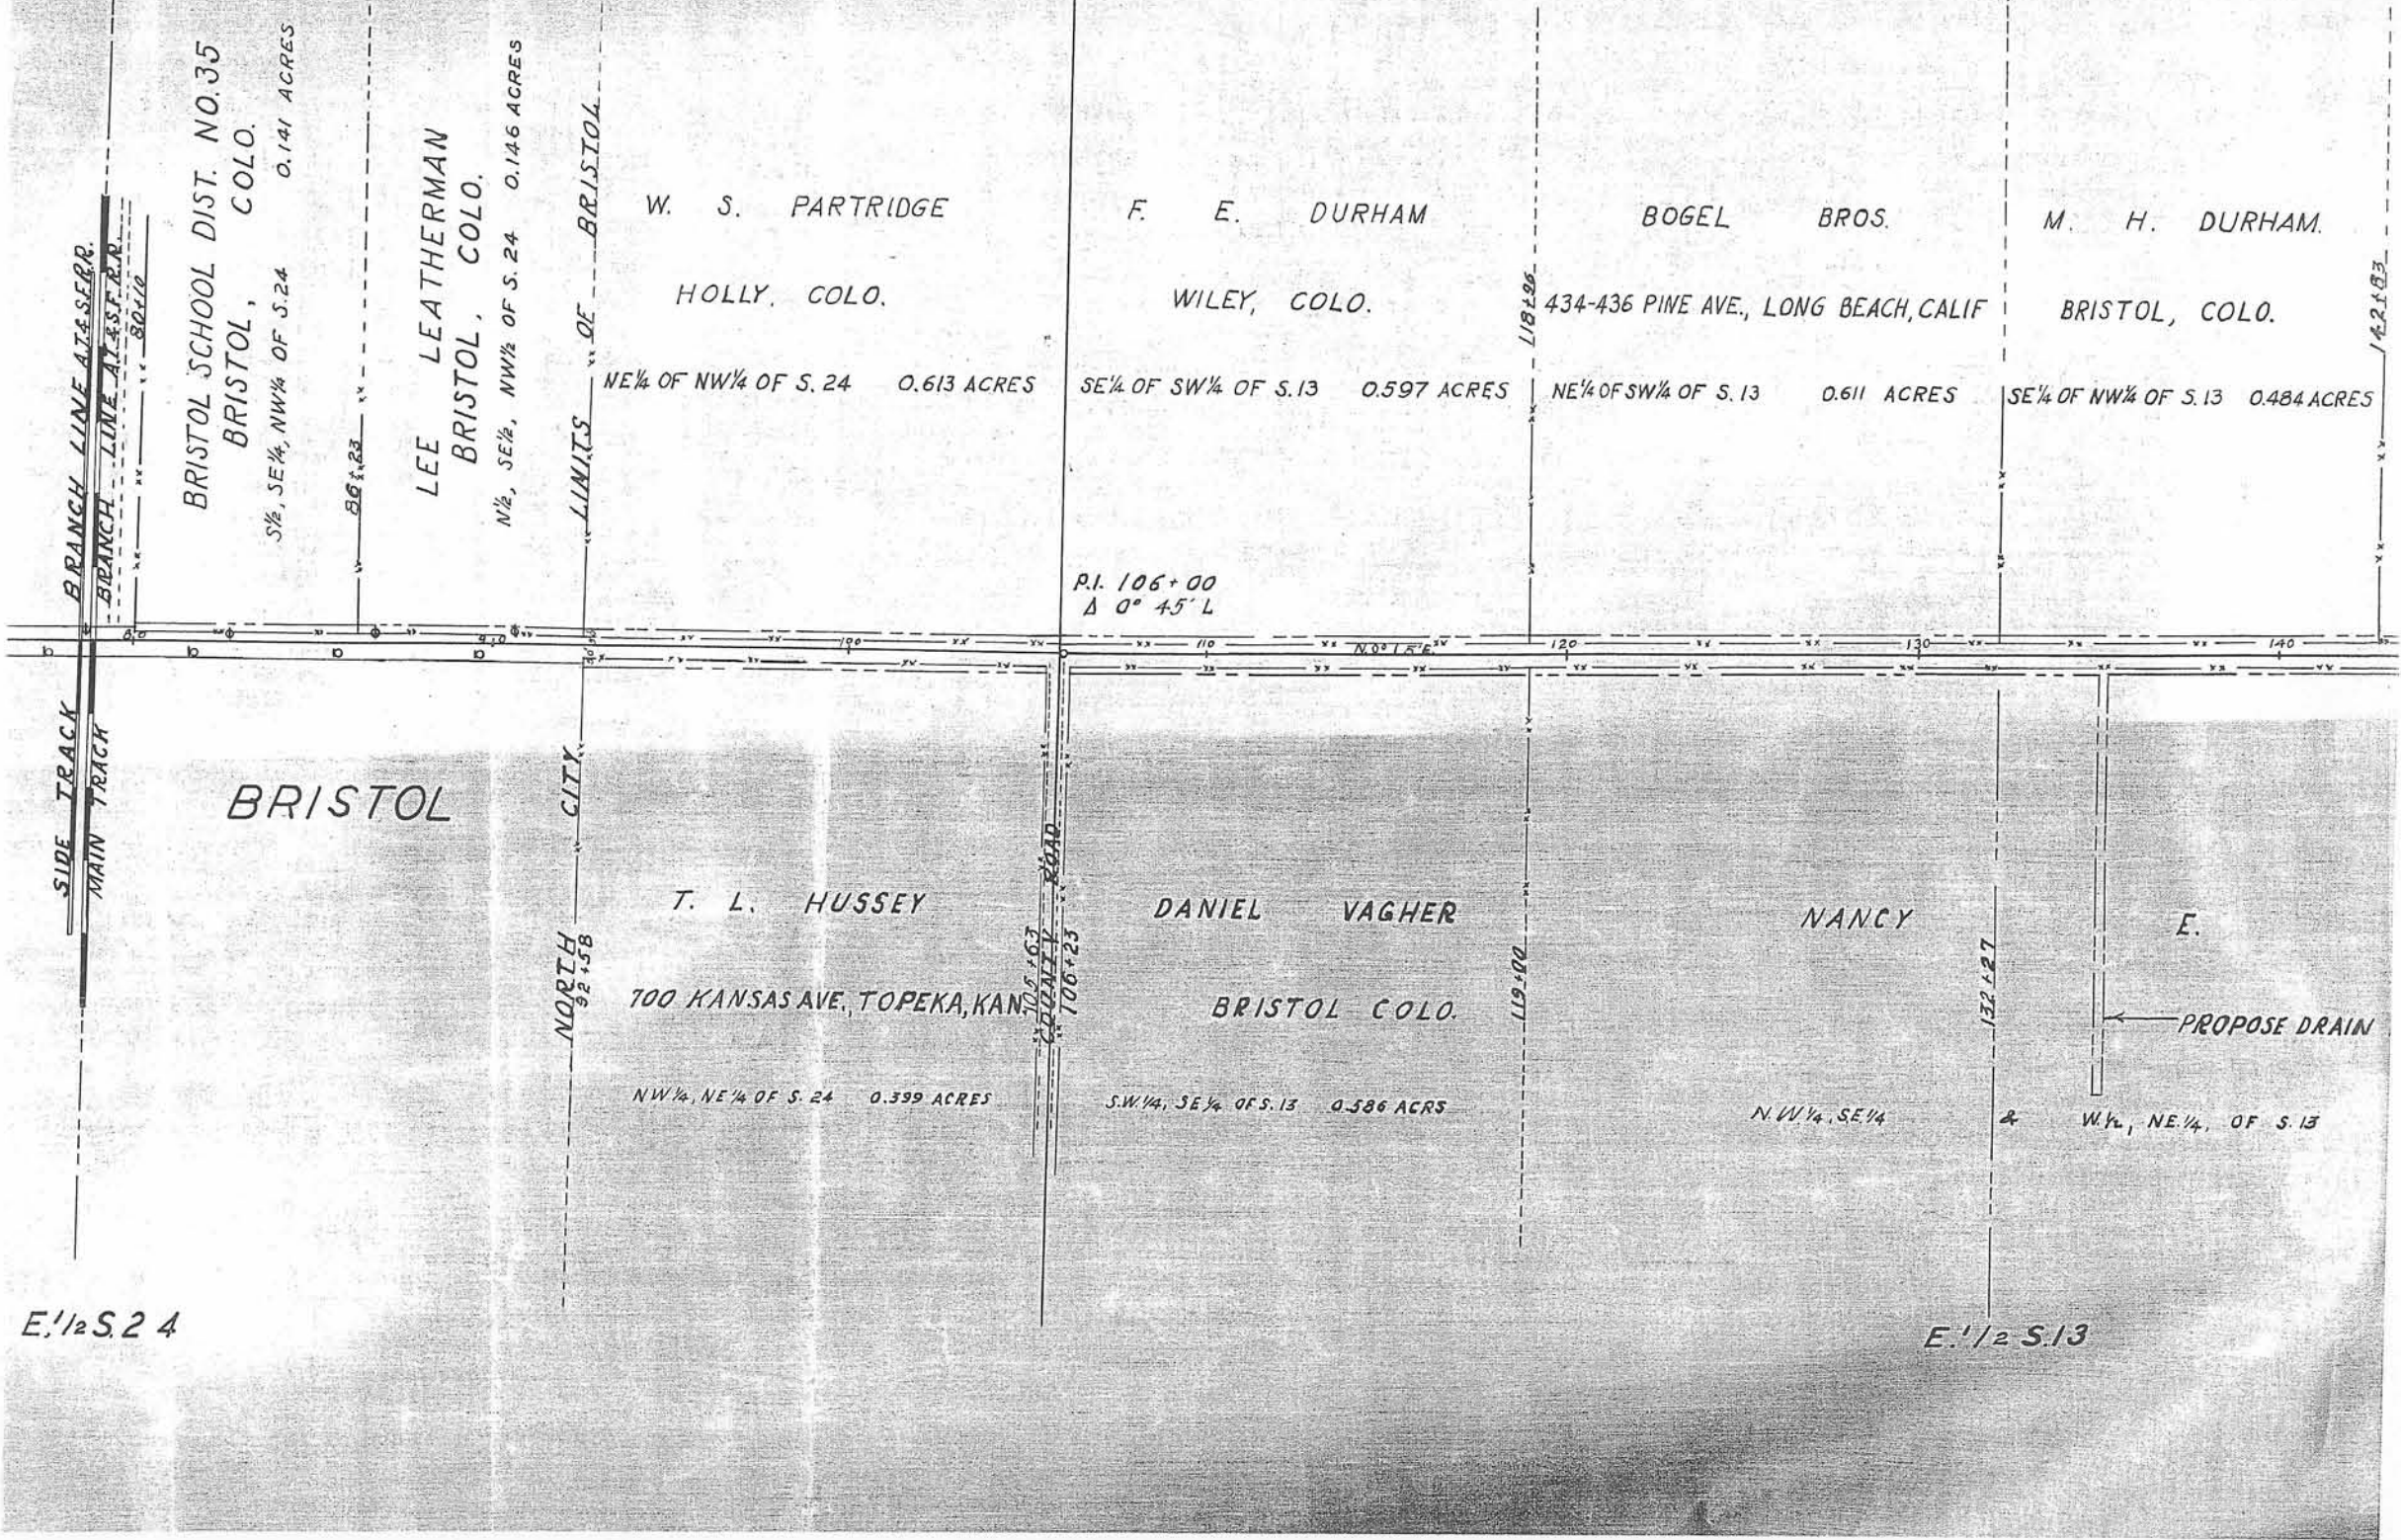

BRANCH LINE AT SERR.
BRANCH LINE AT SERR.

SIDE TRACK
MAIN TRACK

BRISTOL SCHOOL DIST. NO. 35
BRISTOL, COLO.
S 1/2, SE 1/4, NW 1/4 OF S. 24 0.141 ACRES

LEE LEATHERMAN
BRISTOL, COLO.
N 1/2, SE 1/2, NW 1/2 OF S. 24 0.146 ACRES

LIMITS OF BRISTOL

W. S. PARTRIDGE
HOLLY, COLO.

NE 1/4 OF NW 1/4 OF S. 24 0.613 ACRES

F. E. DURHAM
WILEY, COLO.

SE 1/4 OF SW 1/4 OF S. 13 0.597 ACRES

BOGEL BROS.
434-436 PINE AVE., LONG BEACH, CALIF.

NE 1/4 OF SW 1/4 OF S. 13 0.611 ACRES

M. H. DURHAM
BRISTOL, COLO.

SE 1/4 OF NW 1/4 OF S. 13 0.484 ACRES

P.I. 106+00
Δ 0° 45' L

BRISTOL

NORTH
92+58

T. L. HUSSEY
700 KANSAS AVE., TOPEKA, KAN.

NW 1/4, NE 1/4 OF S. 24 0.399 ACRES

COUNTY ROAD
106+23

DANIEL VAGHER
BRISTOL COLO.

S.W. 1/4, SE 1/4 OF S. 13 0.586 ACRES

NANCY


N.W. 1/4, SE 1/4

E.

PROPOSE DRAIN
W. 1/2, NE 1/4, OF S. 13

E. 1/2 S. 24

E. 1/2 S. 13

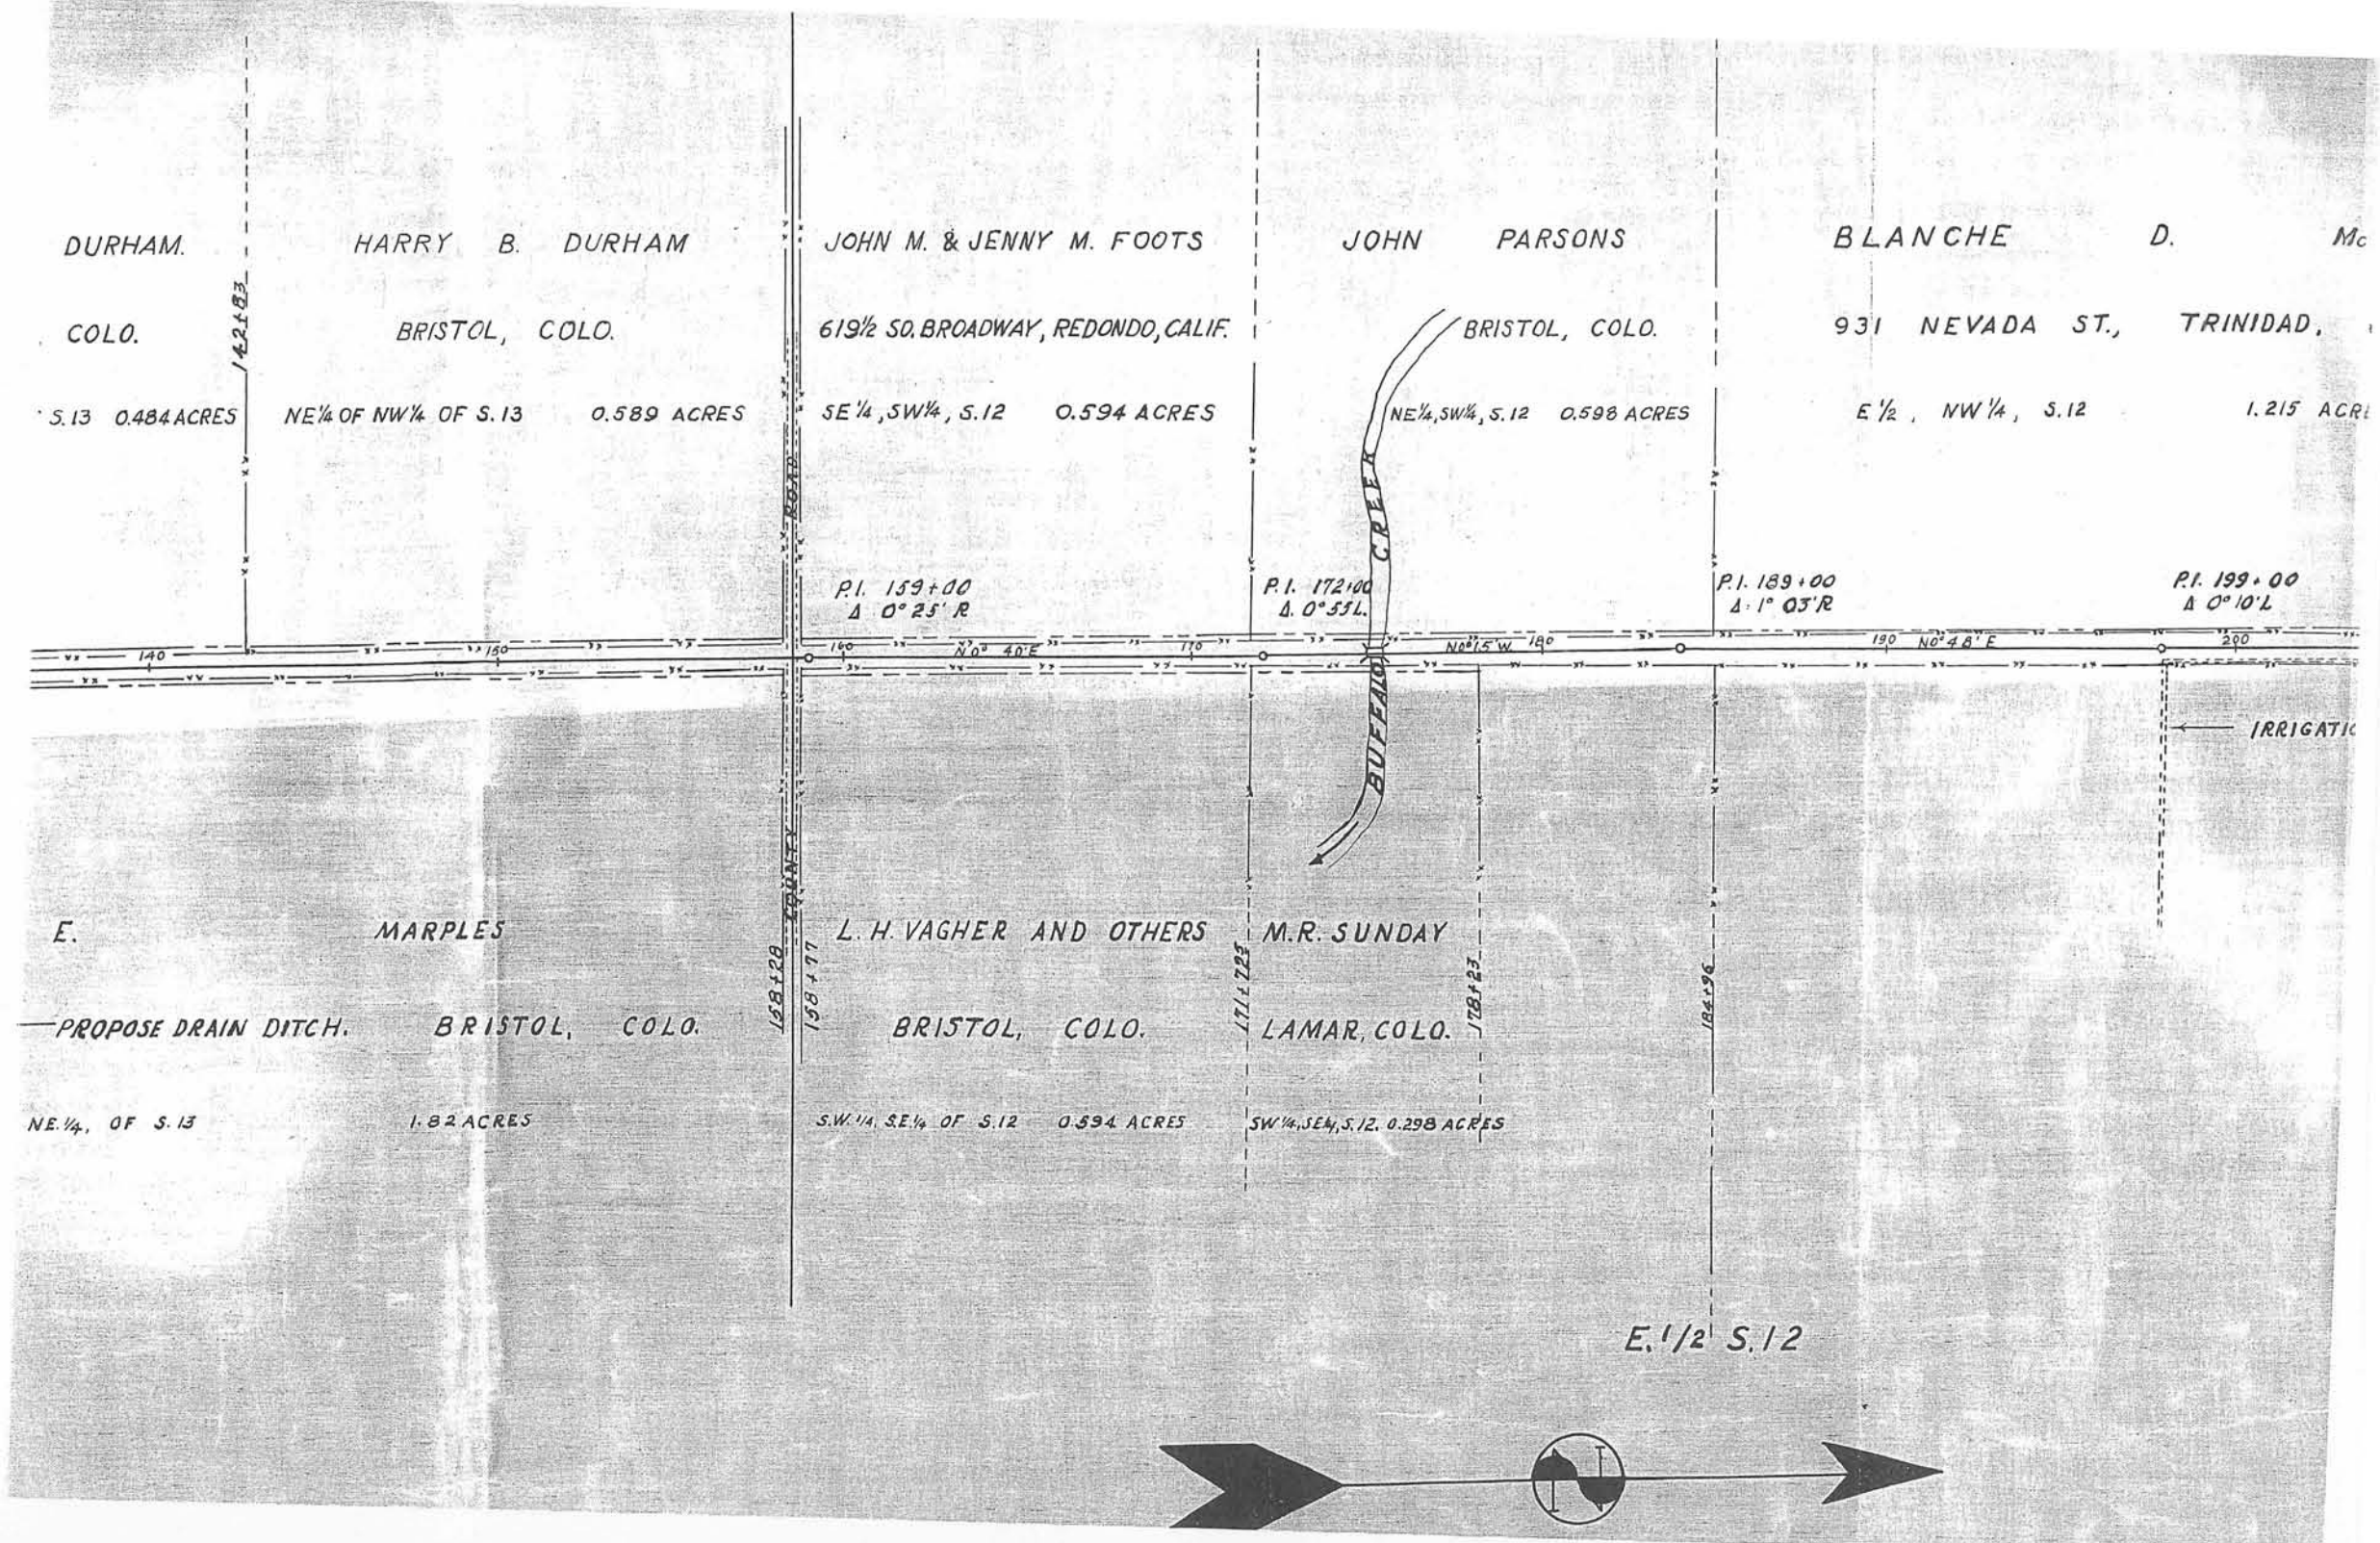

DURHAM.

HARRY B. DURHAM

JOHN M. & JENNY M. FOOTS

JOHN PARSONS

BLANCHE D. Mc

COLO.

BRISTOL, COLO.

619 1/2 SO. BROADWAY, REDONDO, CALIF.

BRISTOL, COLO.

931 NEVADA ST., TRINIDAD,

S. 13 0.484 ACRES

NE 1/4 OF NW 1/4 OF S. 13 0.589 ACRES

SE 1/4, SW 1/4, S. 12 0.594 ACRES

NE 1/4, SW 1/4, S. 12 0.598 ACRES

E 1/2, NW 1/4, S. 12 1.215 ACRES

P.I. 159+00
Δ 0° 25' R

P.I. 172+00
Δ 0° 55' L

P.I. 189+00
Δ 1° 03' R

P.I. 199+00
Δ 0° 10' L

E.

MARPLES

L. H. VAGHER AND OTHERS

M.R. SUNDAY

PROPOSE DRAIN DITCH.

BRISTOL, COLO.

BRISTOL, COLO.

LAMAR, COLO.

NE 1/4, OF S. 13

1.82 ACRES

SW 1/4, SE 1/4 OF S. 12 0.594 ACRES

SW 1/4, SE 1/4, S. 12. 0.298 ACRES

E. 1/2 S. 12

IRRIGATION



W. 1/2 S. 1.

D. McCrary

JOHN C WAGNER

C. E. HAVENS

CECIL

G.

WOOD

ST., TRINIDAD, COLO.

LAMAR, COLO.

2204 - 41ST AVE., OAKLAND, CALIF.

1092 RIVERSIDE AVE.

CANON CITY, COLO.

S. 12

1.215 ACRES

SE 1/4, SW 1/4, S. 1 0.3989 ACRES

N 1/2, SE 1/4, SW 1/4, & NE 1/4, SW 1/4, S. 1 0.735 ACRES

E 1/2, NW 1/4, S. 1

1.22 ACRES

P.I. 199+00
Δ 0° 10' L

P.I. 221+16.8
Δ 0° 13' R

P.I. 243+91.8
Δ 0° 07' L

IRRIGATION DITCHES

WILLIAM P. HUMBARGER

J. W. & O. R.

McCLURE

BRISTOL, COLO.

BRISTOL, COLO.

NW 1/4, SE 1/4 OF S. 1 0.555 ACRES

W 1/2, NE 1/4 OF S. 1

1.22 ACRES

E. 1/2 S. 1

T. 22 S. R

W. 1/2 | S. 36

C O L O R A D O

COLORADO

E 1/2, W 1/2 OF S. 36

2.421 ACRES

P.1. 317.255
Δ 0° 16' R

COLORADO


DENVER,

COLORADO

W $\frac{1}{2}$, E $\frac{1}{2}$ OF S. 36

2.421 ACRES

E. $1/2$ S.36

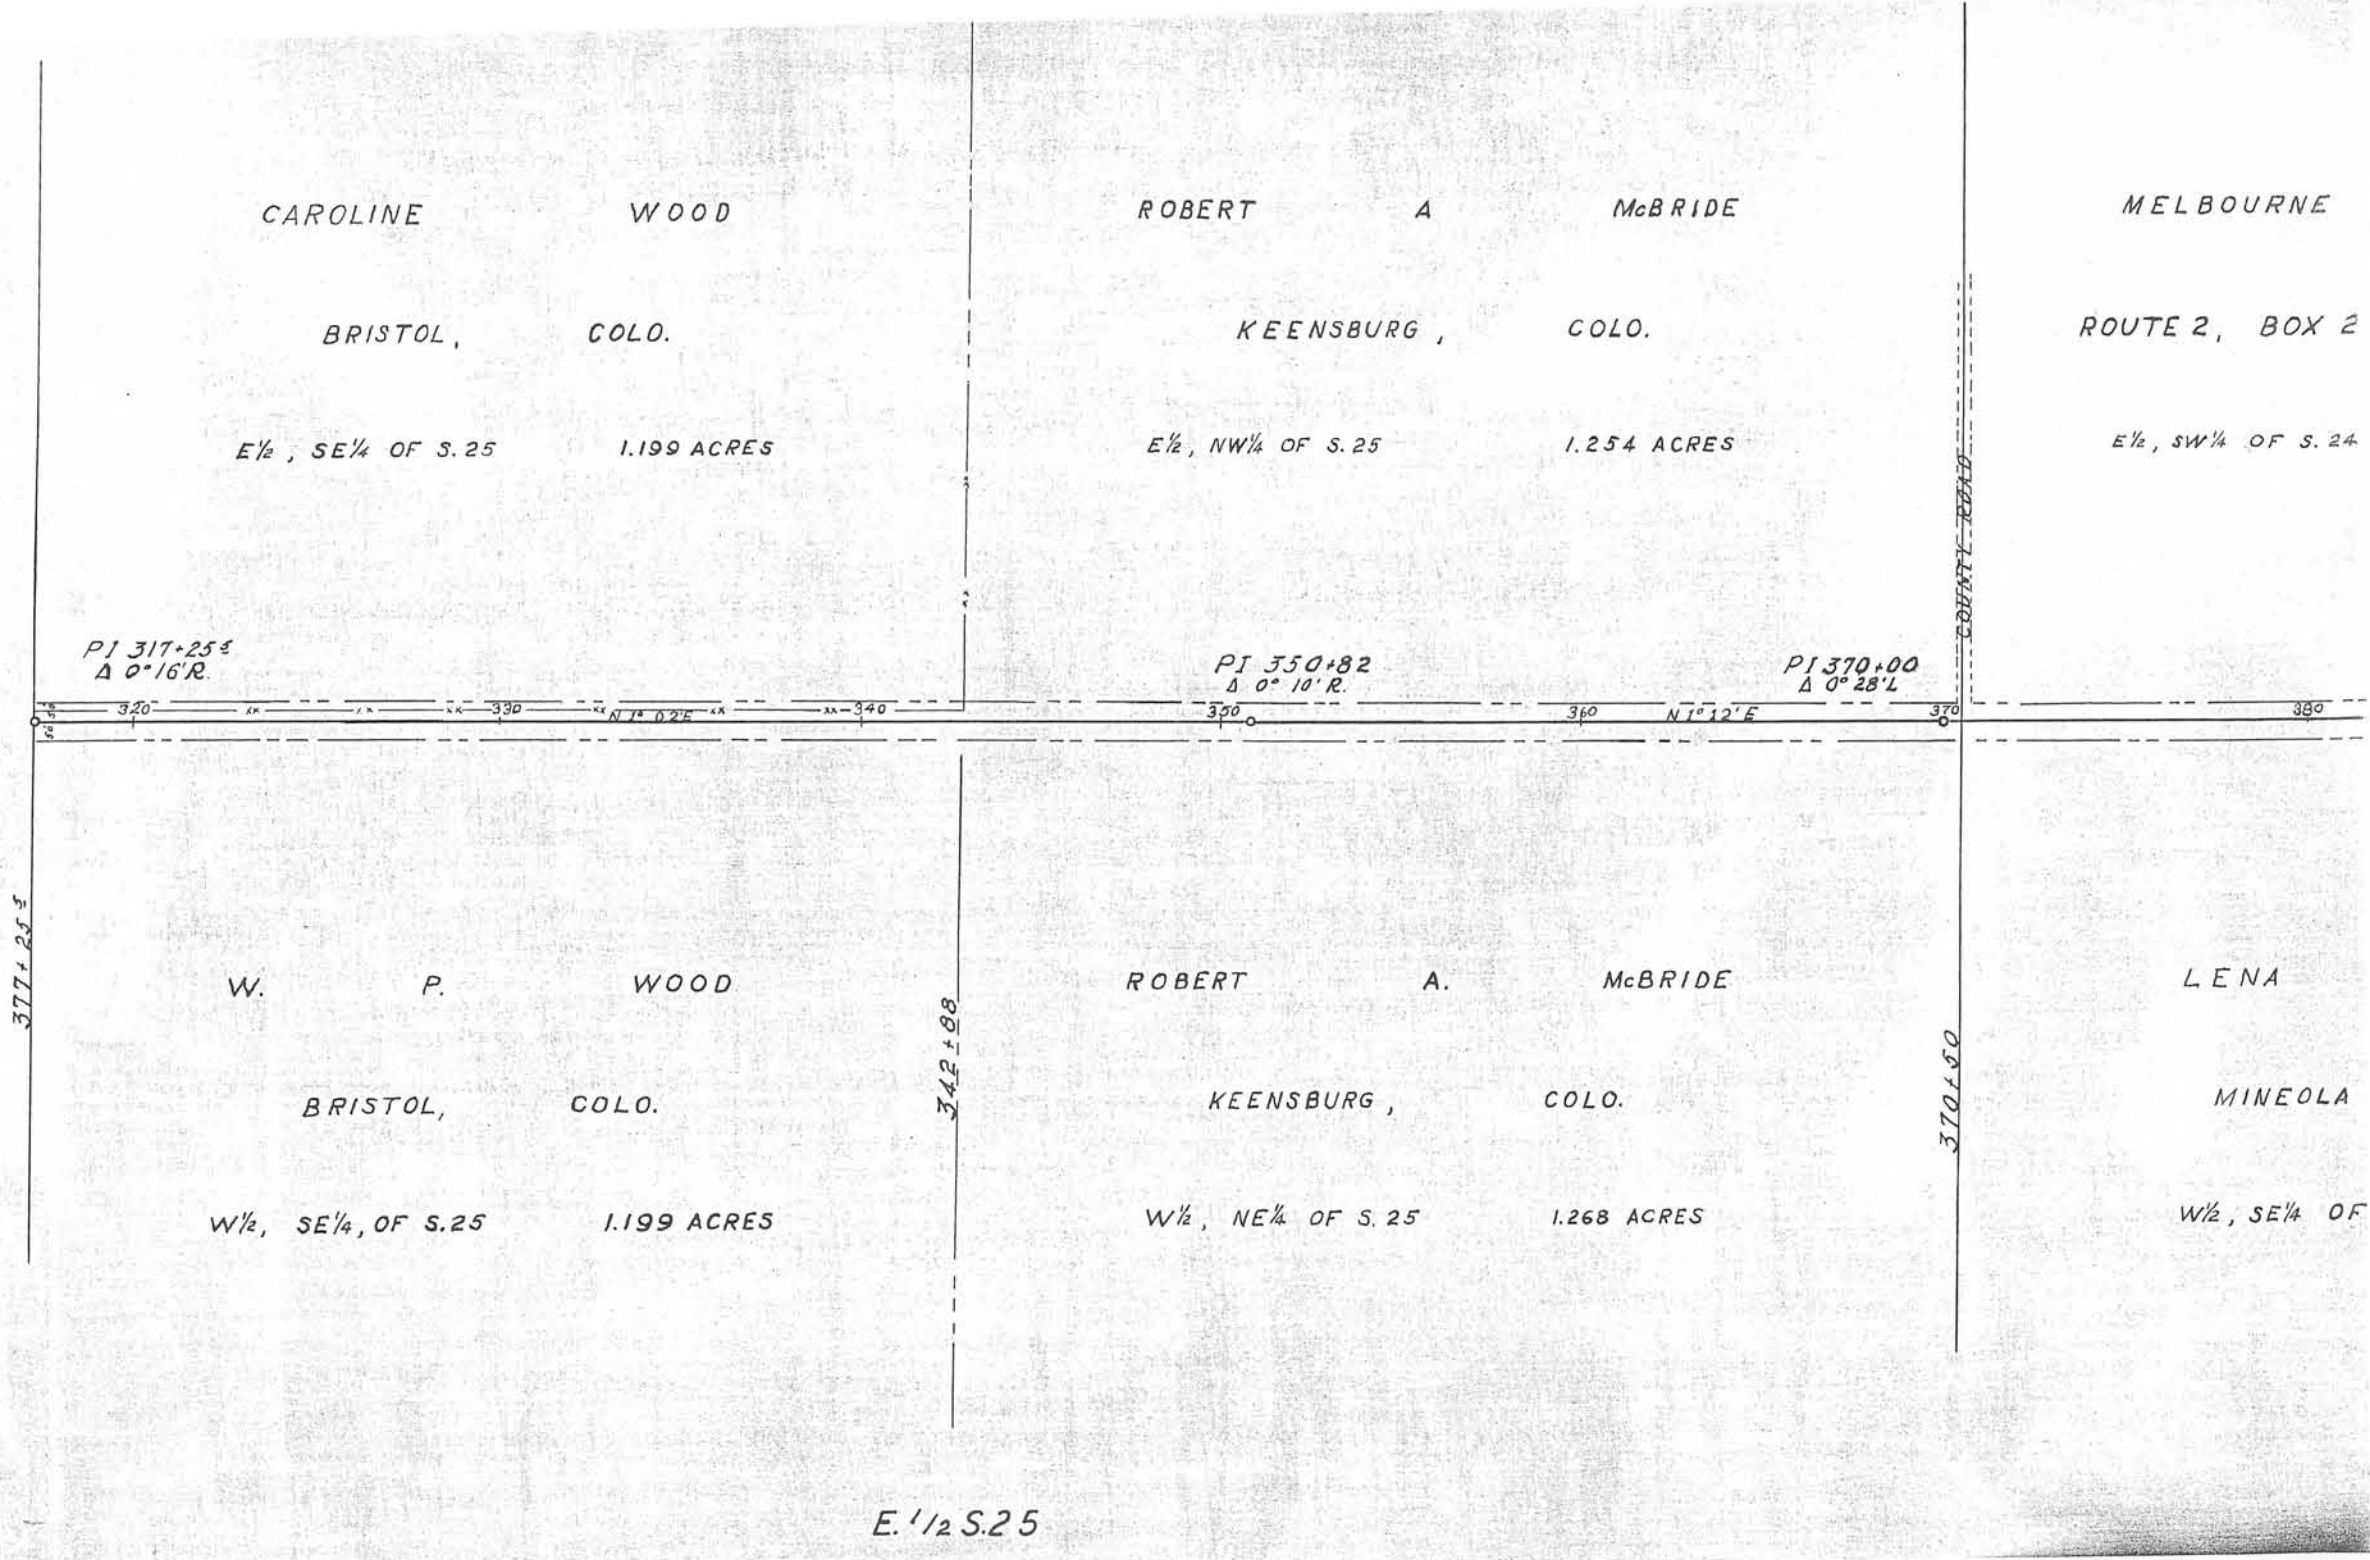

CAROLINE WOOD

ROBERT A. McBRIDE

MELBOURNE

BRISTOL, COLO.

KEENSBURG, COLO.

ROUTE 2, BOX 2

E 1/2, SE 1/4 OF S. 25 1.199 ACRES

E 1/2, NW 1/4 OF S. 25 1.254 ACRES

E 1/2, SW 1/4 OF S. 24

PI 317+25
Delta 0° 16' R.

PI 350+82
Delta 0° 10' R.

PI 370+00
Delta 0° 28' L.

377+25 S

342+08

370+50

W. P. WOOD

ROBERT A. McBRIDE

LENA

BRISTOL, COLO.

KEENSBURG, COLO.

MINEOLA

W 1/2, SE 1/4, OF S. 25 1.199 ACRES

W 1/2, NE 1/4 OF S. 25 1.268 ACRES

W 1/2, SE 1/4 OF

E. 1/2 S. 25

S.25

W. 1/2 S.24

ROBERT A McBRIDE

MELBOURNE S. GILBERT

JOHN

KEENSBURG, COLO.

ROUTE 2, BOX 2, LIBERAL, KANS.

STOCKTON

E 1/2, NW 1/4 OF S.25

1.254 ACRES

E 1/2, SW 1/4 OF S.24

1.206 ACRES

E 1/4, NW 1/4 OF S.24

PI 350+82
Δ 0° 10' R.

PI 370+00
Δ 0° 28' L

350

360

N 1° 12' E

370

380

N 0° 44' E

390

400

410

ROBERT A. McBRIDE

LENA GRANKE

PEARL

KEENSBURG, COLO.

MINEOLA, KANS.

314 EAST 41ST AVE.

W 1/2, NE 1/4 OF S.25

1.268 ACRES

W 1/2, SE 1/4 OF S.24

1.228 ACRES

W 1/2, NE 1/4 OF S.24

370+50

391+07

W. 1/2 S. 13

BERT

JOHN Q ADAMS

R. FRANK BUTLER

ELIHU B.

KANS.

STOCKTON, KANS.

1526 CORONA ST. DENVER, COLO.


COL

ACRES

E 1/4, NW 1/4 OF S. 24 1.228 ACRES

5 1/2, SW 1/4 OF S. 13 1.199 ACRES

NW

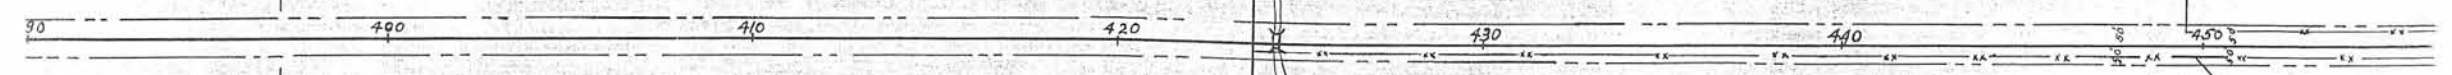

KE

PEARL FREEMAN

C. H. ELLIS

C.

314 EAST 41ST AVE. CHEYENNE, WYO.

BRISTOL, COLO.

GRES

W 1/2, NE 1/4 OF S. 24 1.228 ACRES

W 1/2, SE 1/4 OF S. 13 1.199 ACRES

W 1/2,

E. 1/2 S. 24

E. 1/2 S. 13

397+07

423+64

449+99

W. 1/2 S. 13

W. 1/2 S. 12

LER

ELIHU B. MARCH & BROW COMMISSION CO.

GEO. C. KROTTER

J. B. GUY

ER, COLO.

COLORADO SPRINGS, COLO.

1455 FRANKLIN ST., DENVER, COLO. 2458 N. CINCINNATI AVE., TULSA, OKLA.

ACRES

NW 1/4 OF S. 13

1.238 ACRES

S 1/2, S 1/2 OF S. 12

1.186 ACRES

N 1/2, S 1/2 OF S. 12

1.186 ACRES

E

P1 477+76
Δ 0° 07' R.

P1 502+43
Δ 0° 06' R.

449+99

C. H. ELLIS

BRISTOL, COLO.

W 1/2, NE 1/4 OF S. 13

1.238 ACRES

476+57

489+50

502+43

R. P.

R.R. #2 CHANUN

S 1/2, NE 1/4 OF S. 12

W 1/2 S. 12

W 1/2 S. 1

HYMEN GOLDSTINE

LEWIS

J.

STOLL

E. A. FA

TULSA, OKLA.

306 W. 9th ST., KANSAS CITY, MISSOUR.

2400

PARK ST., LINCOLN, NEBR

472 N. 3RD ST. MANHATT.

RES

E 1/2, NW 1/4 OF S. 12 1.243 ACRES

S 1/2 OF S. 1. 2.461 ACRES

SE 1/4, NW 1/4 OF S. 1. 0.44

P1 502+43
Δ 0° 06' R.

P1 526+00
Δ 0° 19' L.

PROJECT N.R.W.R. 2-4
PROJECT N.R.S.-W.R. 404

STA 540+00 END OF
STA 540+00 BEGIN

R. P. HYDREN

A. M. CUSTER, % P. O. MOYER

R. R. #2 CHANUTE, KANS.

SHERIDAN LAKE, COLO.

S 1/2, NE 1/4 OF S. 12 0.621 ACRES

NW 1/4 NE 1/4 OF S. 12 0.621 ACRES

502+43

515+26

529+50

556+50

P.C. 563+14.0

IN N.

NEBR

472 N. 3RD ST. MANHATTAN, KANS.

SE 1/4, NW 1/4, OF S. 1. 0.44 ACRES.

ALBERT G. FRICK

FREEPORT, ILLINOIS.

IN N 1/2
A = 33° 57' R
D = 1° 30'
T = 1766.0'
L = 2263.7'
R = 3820' OF S. 1 4.1105 ACRES

E 1/2 S. 1

PRESENT

BERT

ROSS

WICHITA, KANSAS

LOTS 1 AND 6 OF S. 1 7.171 ACRES

LOT 6 OF S. 1

T. 21 S.

LOT 1 OF S. 1

R. 44 W.

COUNTY
COUNTY

PROWERS
KIOWA

PT. 616+657
617+00 END OF PROJECT NRS-WR 404

TO SHERIDAN LAKE