

Andrew
LE SHEET

STATE DEPARTMENT OF HIGHWAYS

DIVISION OF HIGHWAYS—STATE OF COLORADO

FEDERAL ROAD DISTRICT	DIVISION	PROJECT NO.	SHEET
VIII	COLORADO	RS 0012 (15)	I
RIGHT OF WAY IN LA VETA			
REVISIONS			

CONVENTIONAL SIGNS

County Line
Township or Range Line
Land Lines
Property or Tract Line
City Limits
Railroad
Existing Road
New Road

Control of Access
Access denied by Dead End
Right of Way Line
Protected by Freeway (Virgin Location)
Top of Cuts
Toe of Fills
Barbed Wire Fence
Chain Link Fence
Woven Wire-Combination Fence
Snow Fence
Wood Fence
Deer Fence

Trees
Deciduous
Coniferous

Tel. & Teleg. Lines
Electric Lines
Elec. Trans. Tower
Buried Tel. Cable
Buried Electric Cable
Gas Main
Oil Main
Water Main
Sanitary Sewers
Storm Sewers

Road Approaches
Section Corner
Center of Section

Culverts & Drains
Proposed
Existing
Proposed
Existing (To be dashed)
Bridges
Existing (To be dashed)


PLAN AND PROFILE OF PROPOSED FEDERAL AID PROJECT NO. RS 0012 (15) STATE HIGHWAY NO. 12 HUERFANO COUNTY RIGHT OF WAY

SCALE OF ORIGINAL DRAWINGS
PLAN SHEETS 1" = 50'
DETAIL SHEETS 1" = 100'
OWNERSHIP MAPS 1" = 1000'
ROW LENGTH OF PROJECT = 0.110 MILES (580.1 FEET)

INDEX OF SHEETS

1 TITLE SHEET
2 TABULATION OF PROPERTIES
3 LINE SHEET

FILE COPY
DO NOT REMOVE

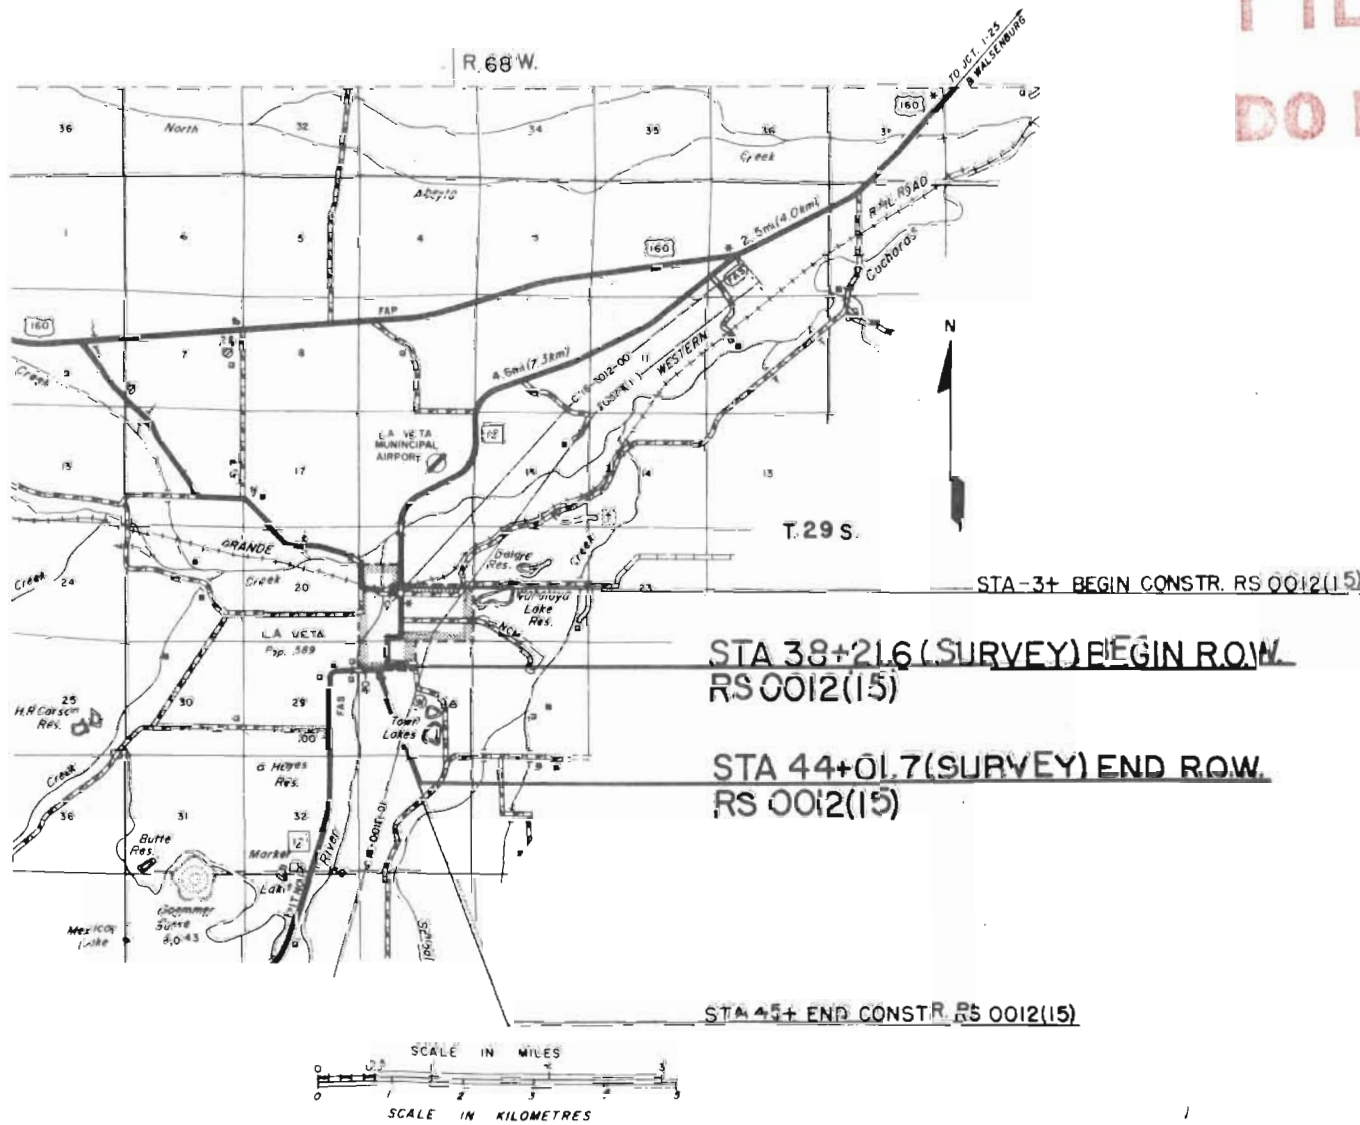

DIVISION OF HIGHWAYS	
APPROVED	DATE
<i>John M. Cox</i>	7/5/78
CHIEF ENGINEER	
DEPARTMENT OF TRANSPORTATION FEDERAL HIGHWAY ADMINISTRATION	
APPROVED	DATE
DISTRICT ADMINISTRATOR	

RIGHT OF WAY IN LA VETA


[illegible]

FEDERAL ROAD REGION NO.	DIVISION	PROJ. NO.	SHEET NO.	TOTAL SHEETS
VIII	COLORADO	R5 001215)	3	3

RIGHT OF WAY IN LA VETA

[illegible]


ORIGINAL SCALE 1" = 50'

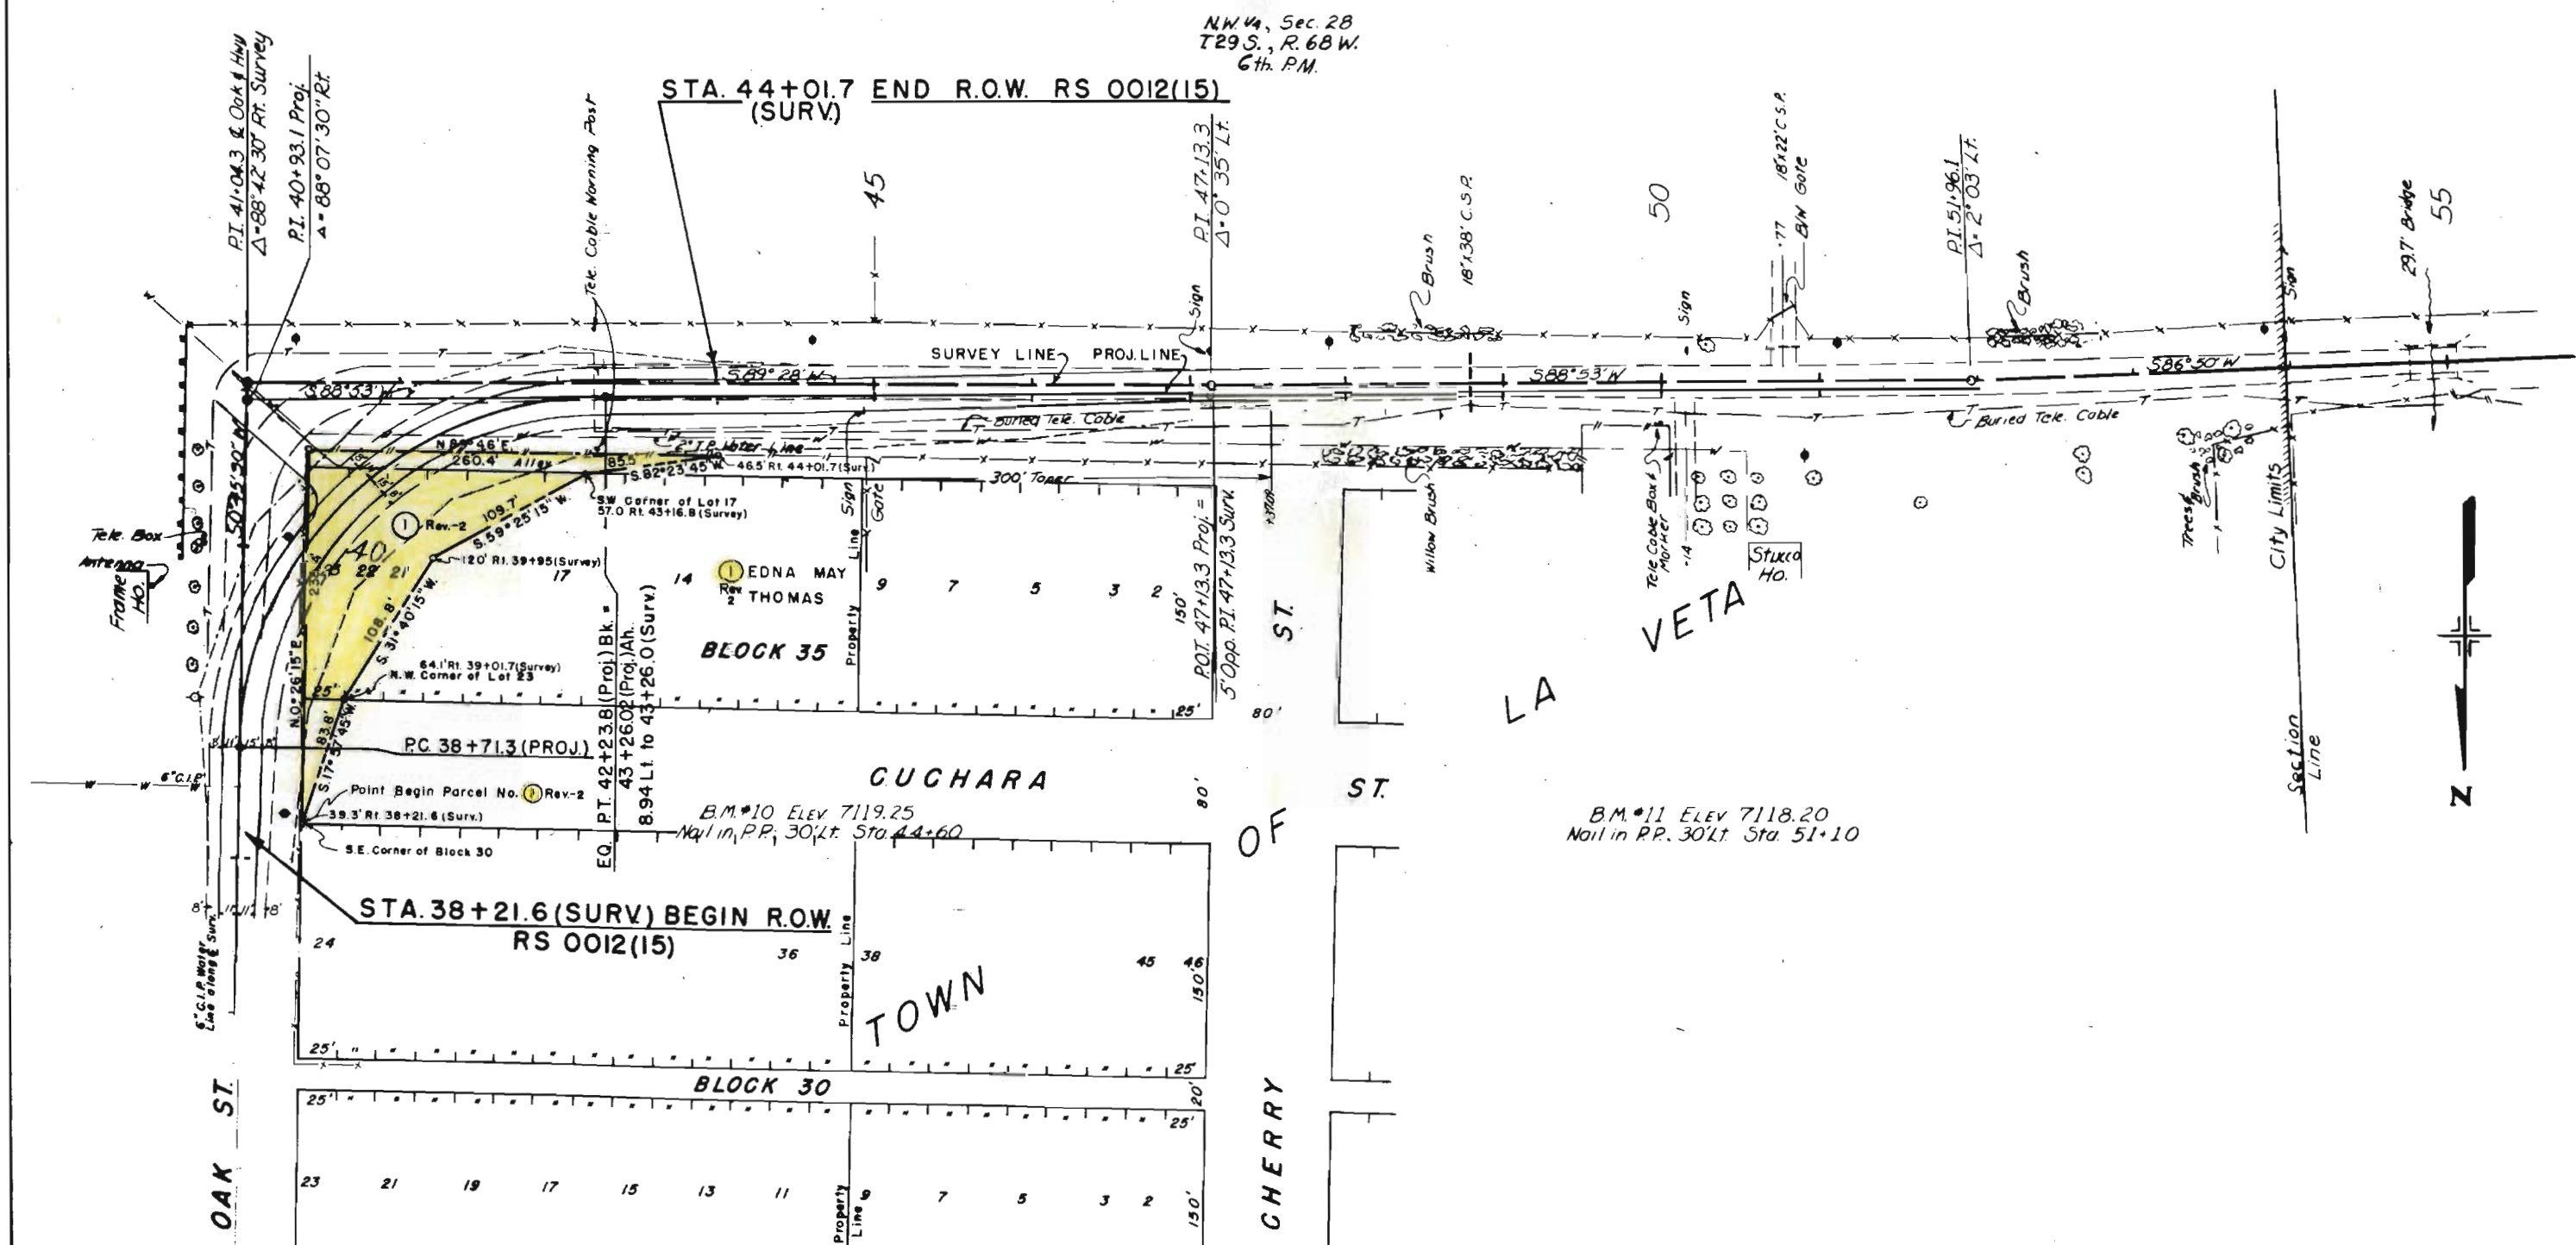

2-16-78
Snowing & Cold

La Veta Colo

W. WILLGING
R. QUAYLE
W. HARTBAUER
W. DORAN
L. JUST
A. FABRIZIO

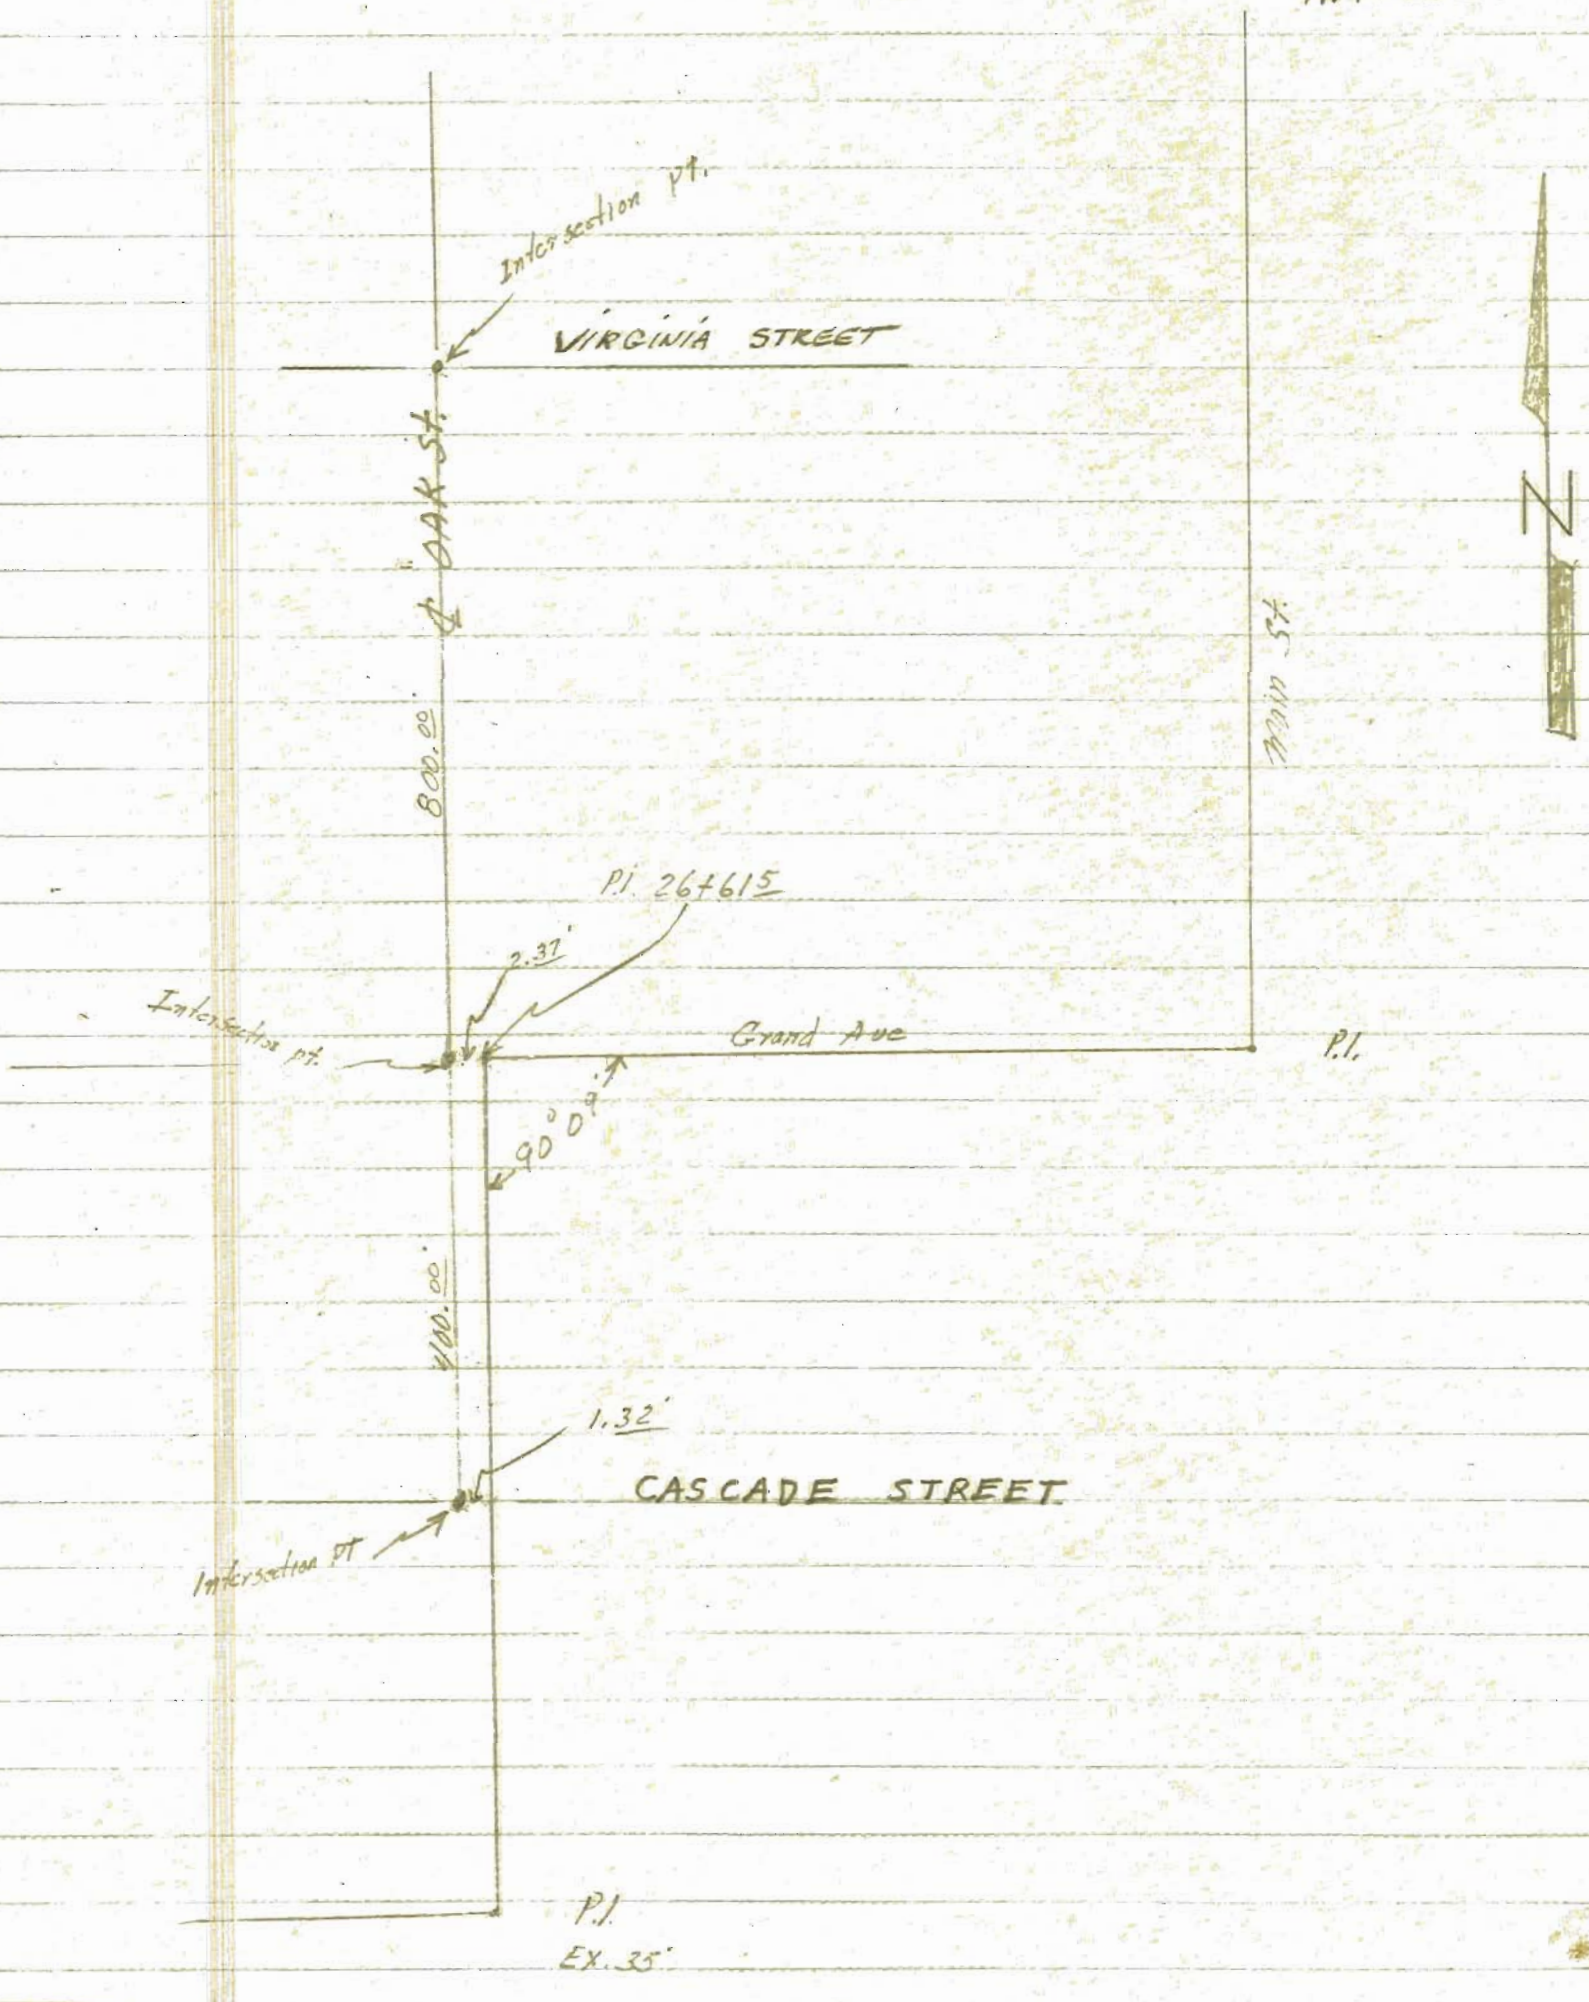

02-00-00 (8)
October, 1972

THE STATE DEPARTMENT OF HIGHWAYS
DIVISION OF HIGHWAYS - STATE OF COLORADO
DISTRICT II

Pueblo, Colorado February 17, 19 78

TO: Dale Andrew

FROM: J.L. Pim - L.V. Garton

SUBJECT: Transmittal of Preliminary Data.

Enclosed is the following Preliminary Data for Project RS 0012 (15),
in La Veta as per your request.

1 - Sheet - Street intersection ties to center line of survey

Yours truly

by Lewis V. Garton by Robert R. Garton
Lewis V. Garton
Resident Engr.

LVG/rjq

cc: H.W. Harris - F.L. Sollee (W/enclos.)
J.L. Pim (W/enclos.)
File (W/enclos.)