

STATE DEPARTMENT OF HIGHWAYS

DIVISION OF HIGHWAYS—STATE OF COLORADO

CONVENTIONAL SIGNS

County Line ————
 Township or Range Line ————
 Land Lines ————
 Property or Tract Line ————
 City Limits ————
 Railroad ————
 Existing Road ————
 New Road ————

Control of Access ————
 Access denied by Deed ————
 Right of Way Line ————
 Protected by Freeway (Virgin Location) ————
 Top of Cuts ————
 Toe of Fills ————
 Barbed Wire Fence ————
 Chain Link Fence ————
 Woven Wire-Combination Fence ————
 Snow Fence ————
 Wood Fence ————
 Deer Fence ————

Trees
 Deciduous
 Coniferous

P.L. = Property Line

Tel. & Teleg. Lines
 Electric Lines
 Elec. Trans. Tower
 Buried Tel. Cable
 Buried Electric Cable
 Gas Main
 Oil Main
 Water Main
 Sanitary Sewers
 Storm Sewers

Road Approaches
 Section Corner
 Center of Section

Culverts & Drains
 Proposed
 Existing
 Proposed
 Existing (To be dashed)

Bridges
 Existing (To be dashed)

PLAN OF PROPOSED FEDERAL AID PROJECT NO. RS 0094(8) STATE HIGHWAY NO. 94 EL PASO COUNTY

RIGHT OF WAY

SCALE OF ORIGINAL DRAWINGS

PLAN SHEETS 1" = 50'

R.O.W. LENGTH OF PROJECT = 2,104.1 Feet = 0.399 Miles

FEDERAL ROAD REGION NO.	DIVISION	PROJECT NO.	SHEET NO.
VIII	COLORADO	RS 0094(8)	1

RIGHT OF WAY
 East of Jct. S.H. 24—East

REVISIONS

INDEX OF SHEETS

SHEET NO.

1


TITLE SHEET

2

TABULATION OF PROPERTIES

3-4

LINE SHEETS

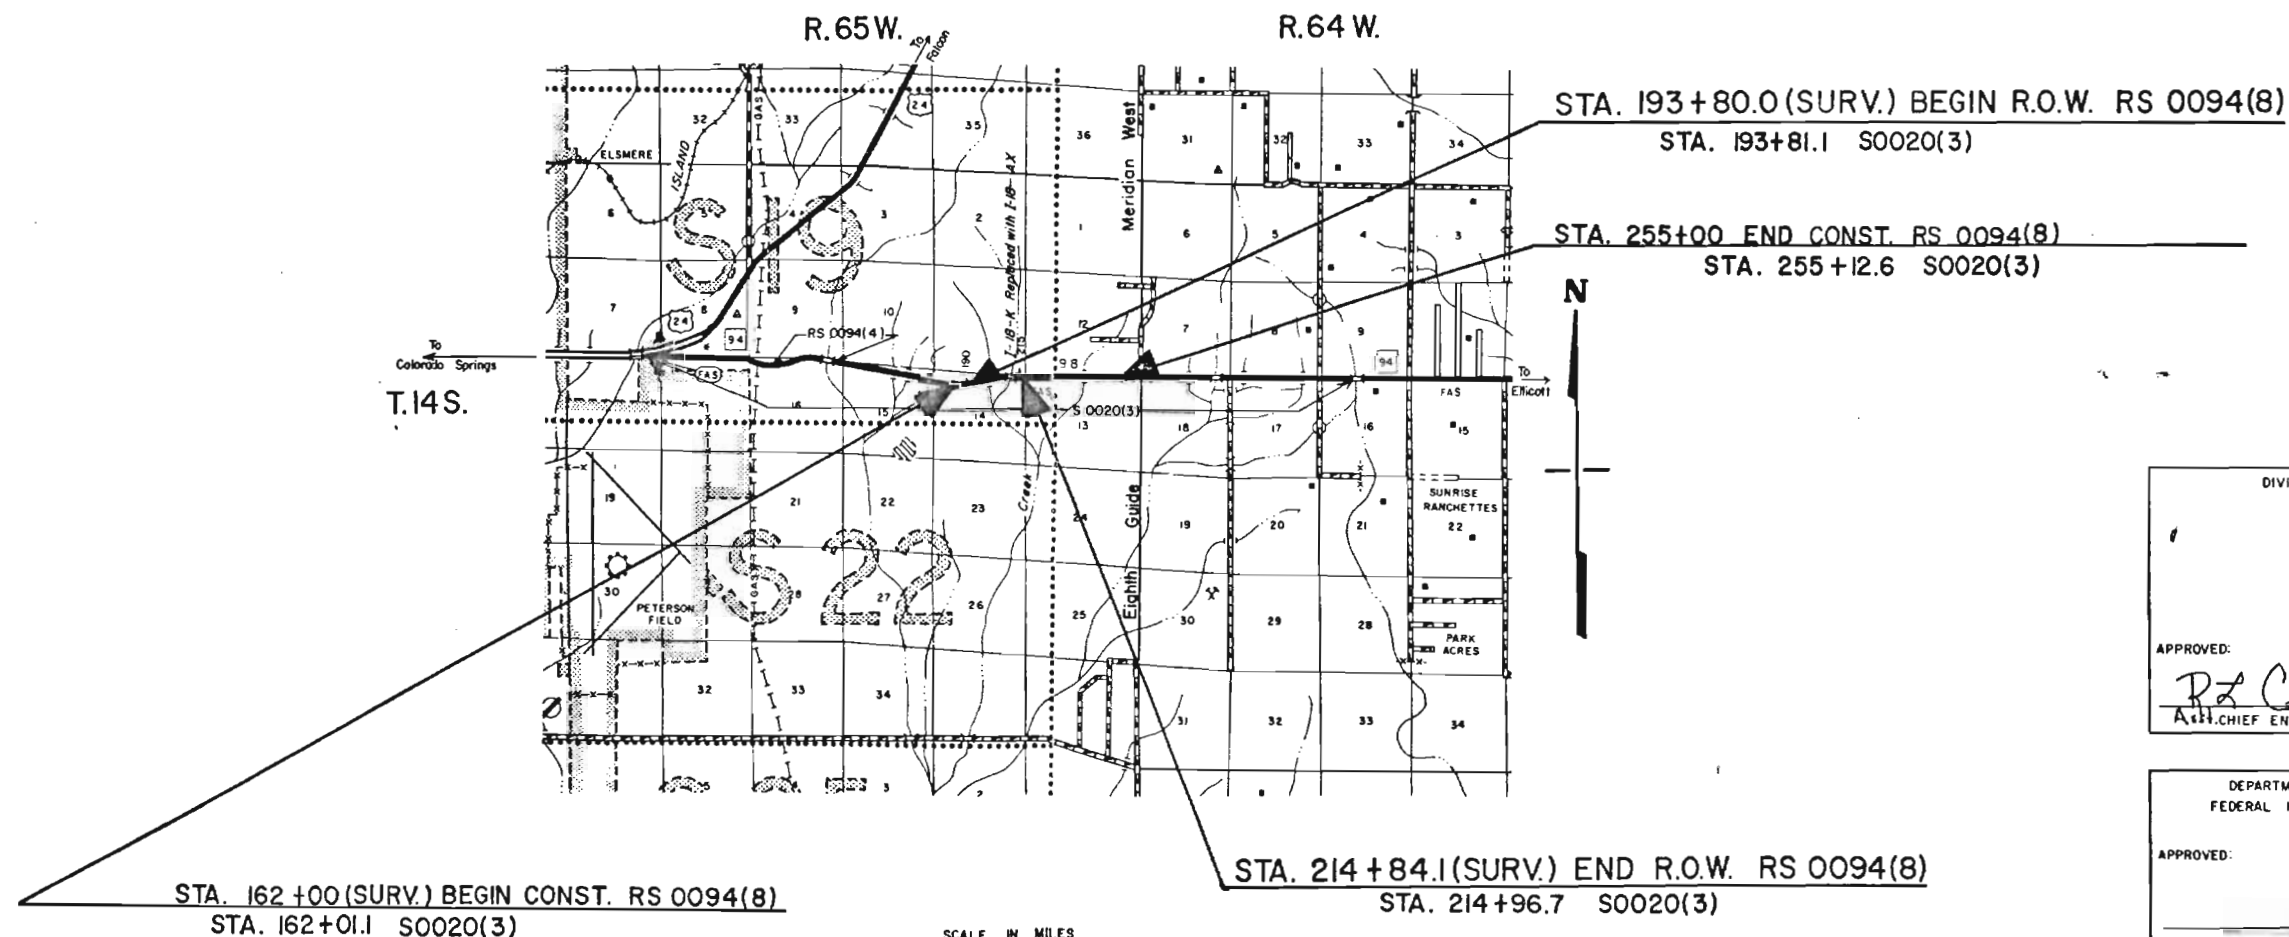

DIVISION OF HIGHWAYS

APPROVED:

R. L. Colver
 Asst. Chief Engineer

7-23-79
 DATE

DEPARTMENT OF TRANSPORTATION
 FEDERAL HIGHWAY ADMINISTRATION

APPROVED:

DATE

DIVISION ADMINISTRATOR

RIGHT OF WAY EAST OF JCT. S.H. 24-EAST[illegible]


FEDERAL ROAD REGION NO.	DIVISION	PROJ. NO.	SHEET NO.	TOTAL SHEETS
VIII	COLORADO	RS 0094 (8)	3	4

REVISIONS	

RIGHT OF WAY
East of Jct. S.H. 24 - East
Original Scale: 1" = 50'

SE 1/4 Section II, T.14S., R.65W., 6th P.M.

NE 1/4 Section I4, T.14S., R.65W.

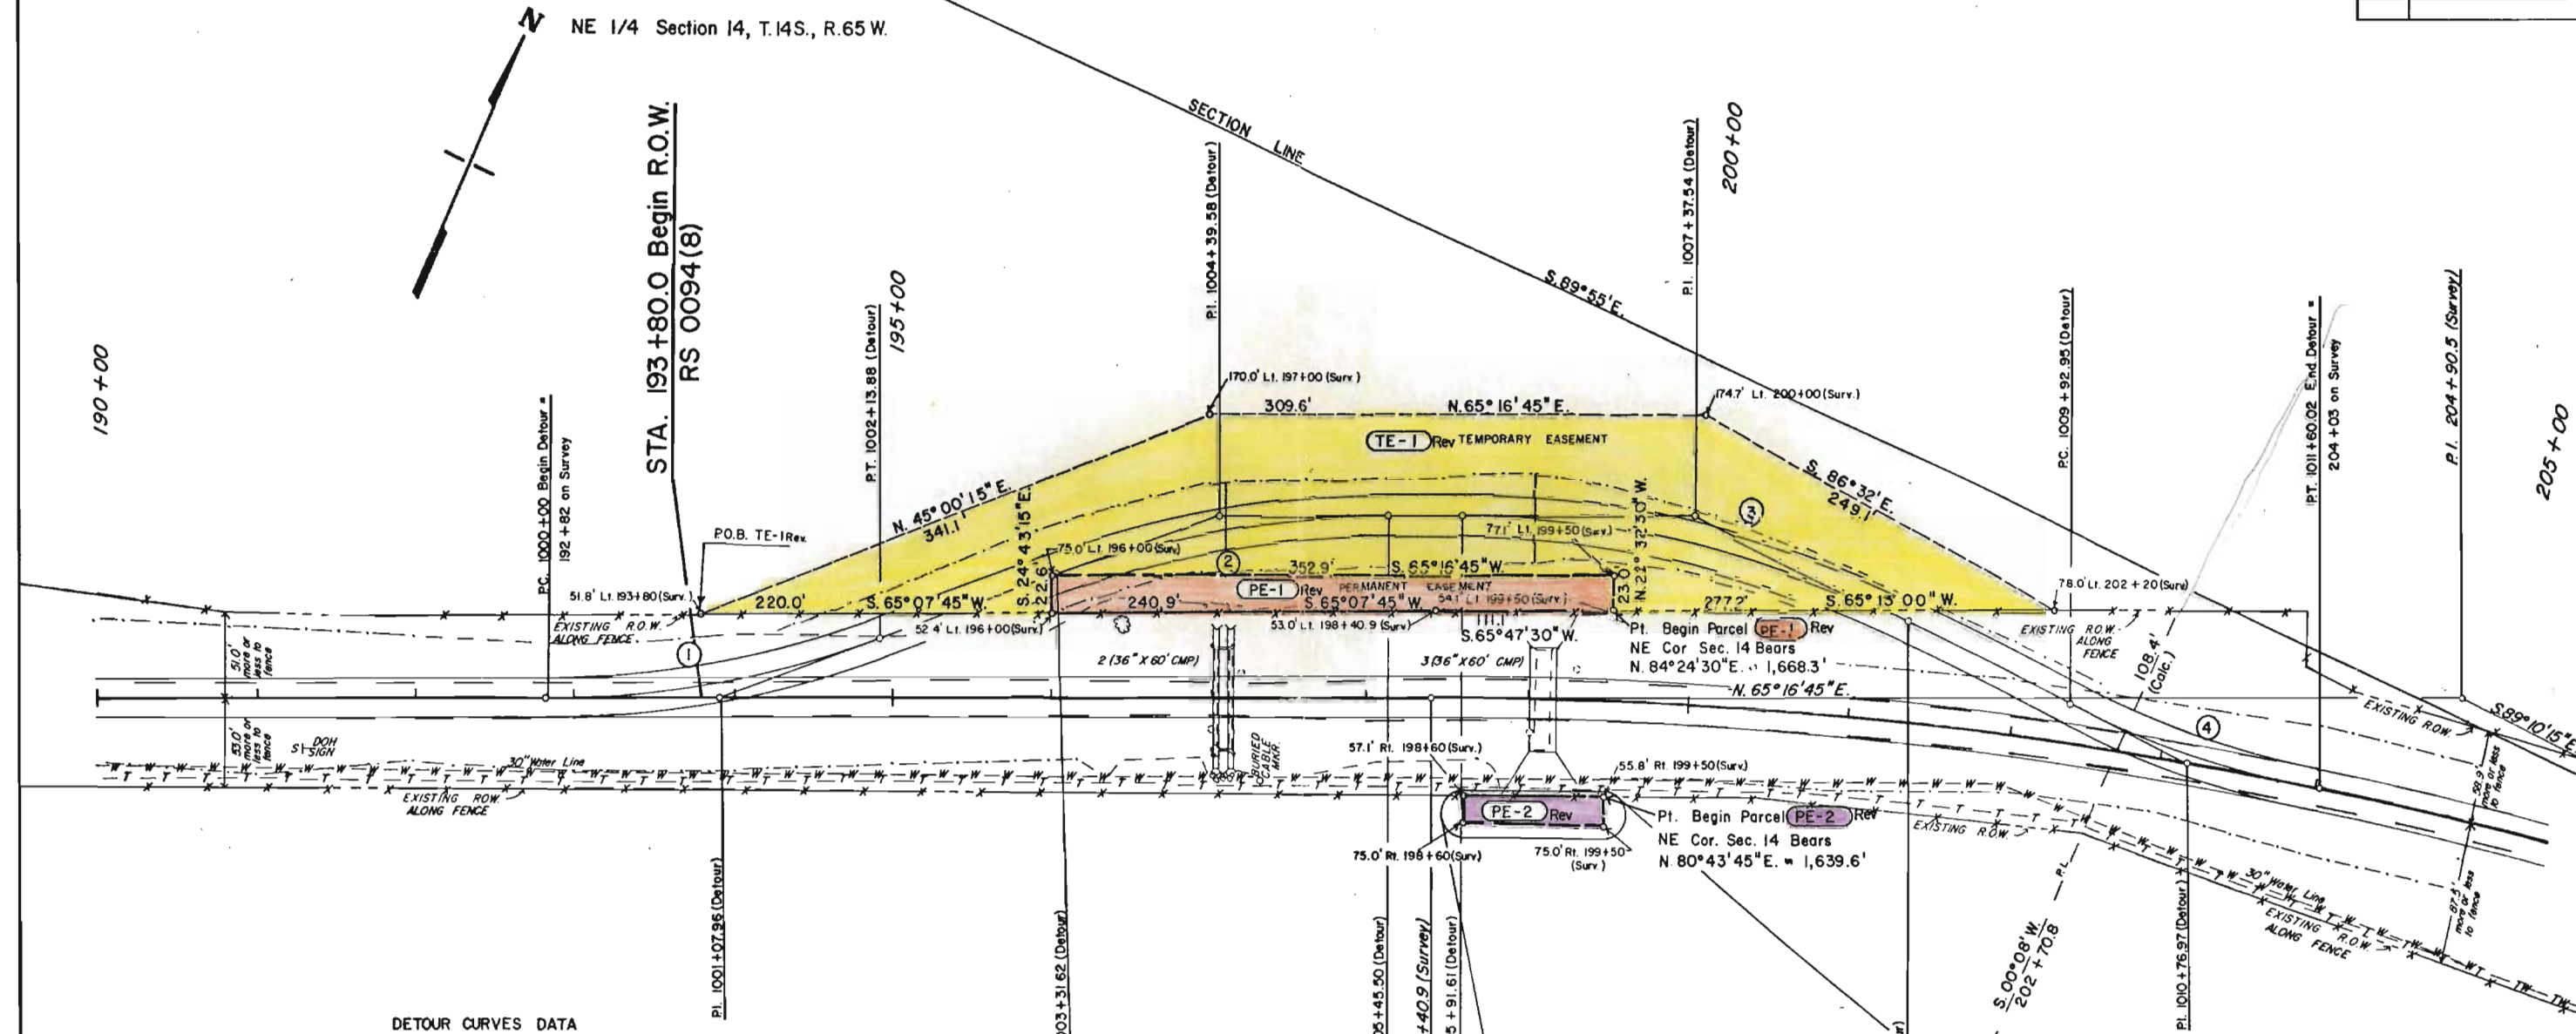


DETOUR CURVES DATA

①	②	③	④
$\Delta = 19^{\circ}14'58''$ Lt.	$\Delta = 19^{\circ}14'58''$ Rt.	$\Delta = 25^{\circ}49'16''$ Rt.	$\Delta = 15^{\circ}02'12''$ Lt.
D = 9°00'	D = 9°00'	D = 9°00'	D = 9°00'
T = 107.96'	T = 107.96'	T = 145.93'	T = 84.02'
L = 213.88'	L = 213.88'	L = 286.80'	L = 167.07'
R = 636.62'	R = 636.62'	R = 636.62'	R = 636.62'

TE-1 Rev THE COLORADO SPRINGS LAND HOLDING COMPANY,
PE-1 Rev a Colorado Corporation
PE-2 Rev

CURVE DATA (SURVEY)
 $\Delta = 25^{\circ}33'$ Rt.
D = 2°00'
T = 649.6'
L = 1277.6'
R = 2865.0'

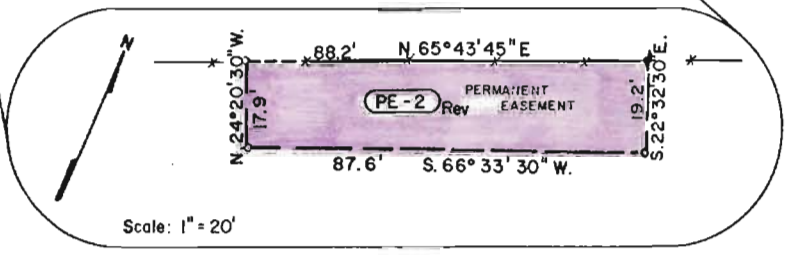



FEDERAL ROAD REGION NO.	DIVISION	PROJ. NO.	SHEET NO.	TOTAL SHEETS
VIII	COLORADO	RS 0094(8)	4	4

REVISIONS	

RIGHT OF WAY
East of Jct. S.H. 24 - East
Original Scale: 1" = 50'

TE-2 Rev THE COLORADO SPRINGS LAND HOLDING COMPANY,
PE-3 Rev a Colorado Corporation

SE 1/4 Section 11, T.14S., R.65W., 6th PM.

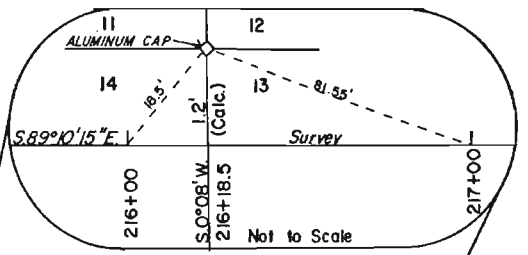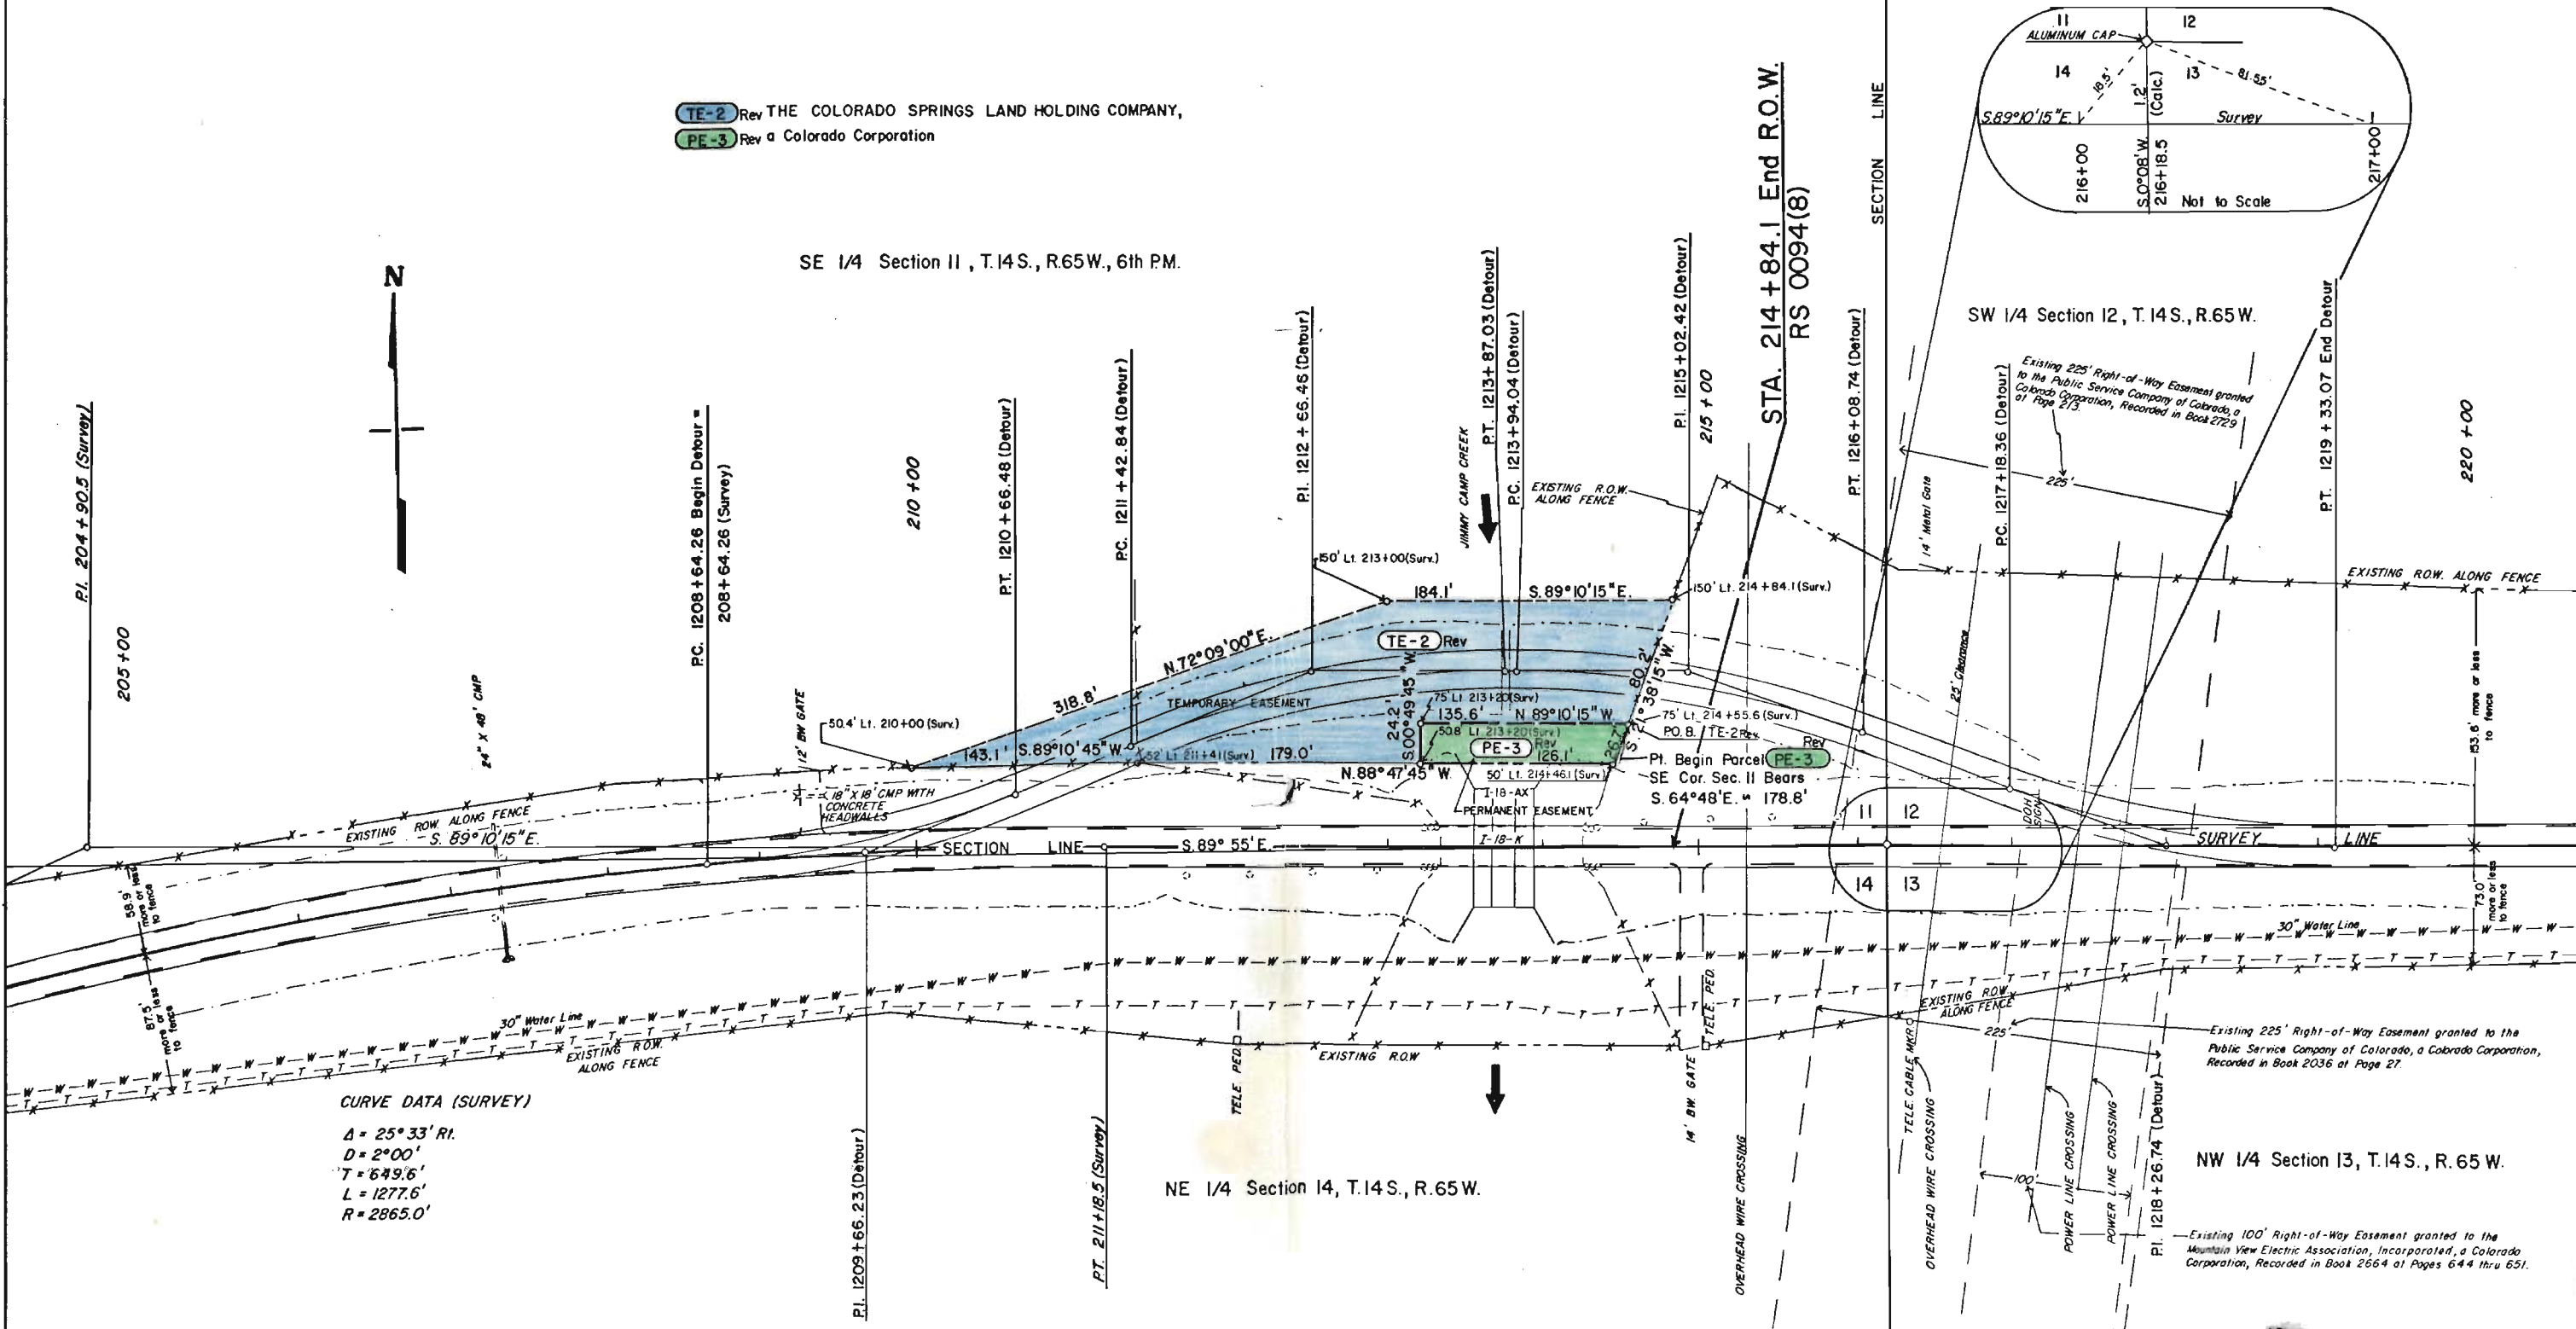

Existing 225' Right-of-Way Easement granted to the Public Service Company of Colorado, a Colorado Corporation, Recorded in Book 2729 at Page 27.

NW 1/4 Section 13, T.14S., R.65W.

Existing 100' Right-of-Way Easement granted to the Mountain View Electric Association, Incorporated, a Colorado Corporation, Recorded in Book 2664 at Pages 644 thru 651.