





STATE DEPARTMENT OF HIGHWAYS
DIVISION OF HIGHWAYS—STATE OF COLORADO

FEDERAL ROAD REGION NO.	DIVISION	PROJECT NO.	SHEET NO.
VIII	COLORADO	RS 0109(14)	1

RIGHT OF WAY
N. of Jct. S.H. 160 - South

REVISIONS	

CONVENTIONAL SIGNS

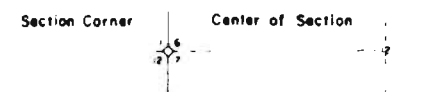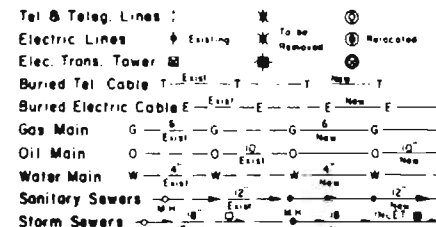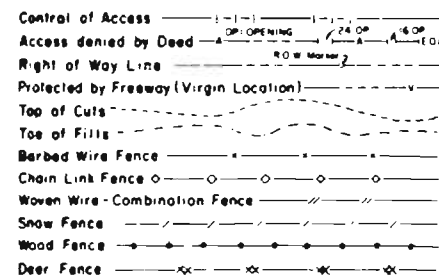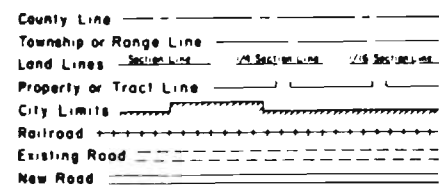

RIGHT OF WAY PLAN OF PROPOSED
FEDERAL AID PROJECT NO. RS 0109(14)
STATE HIGHWAY NO. 109
LAS ANIMAS COUNTY
RIGHT OF WAY

SCALE OF ORIGINAL DRAWINGS

PLAN SHEETS 1" = 100'


OWNERSHIP MAPS 1" = 500'

ROW LENGTH OF PROJECT = 14,856.00 feet = 2.814 miles

INDEX OF SHEETS

SHEET NO.	
1	TITLE SHEET
2	TABULATION OF PROPERTIES
3-6	LINE SHEETS
7	OWNERSHIP MAP

FILE COPY
DO NOT REMOVE

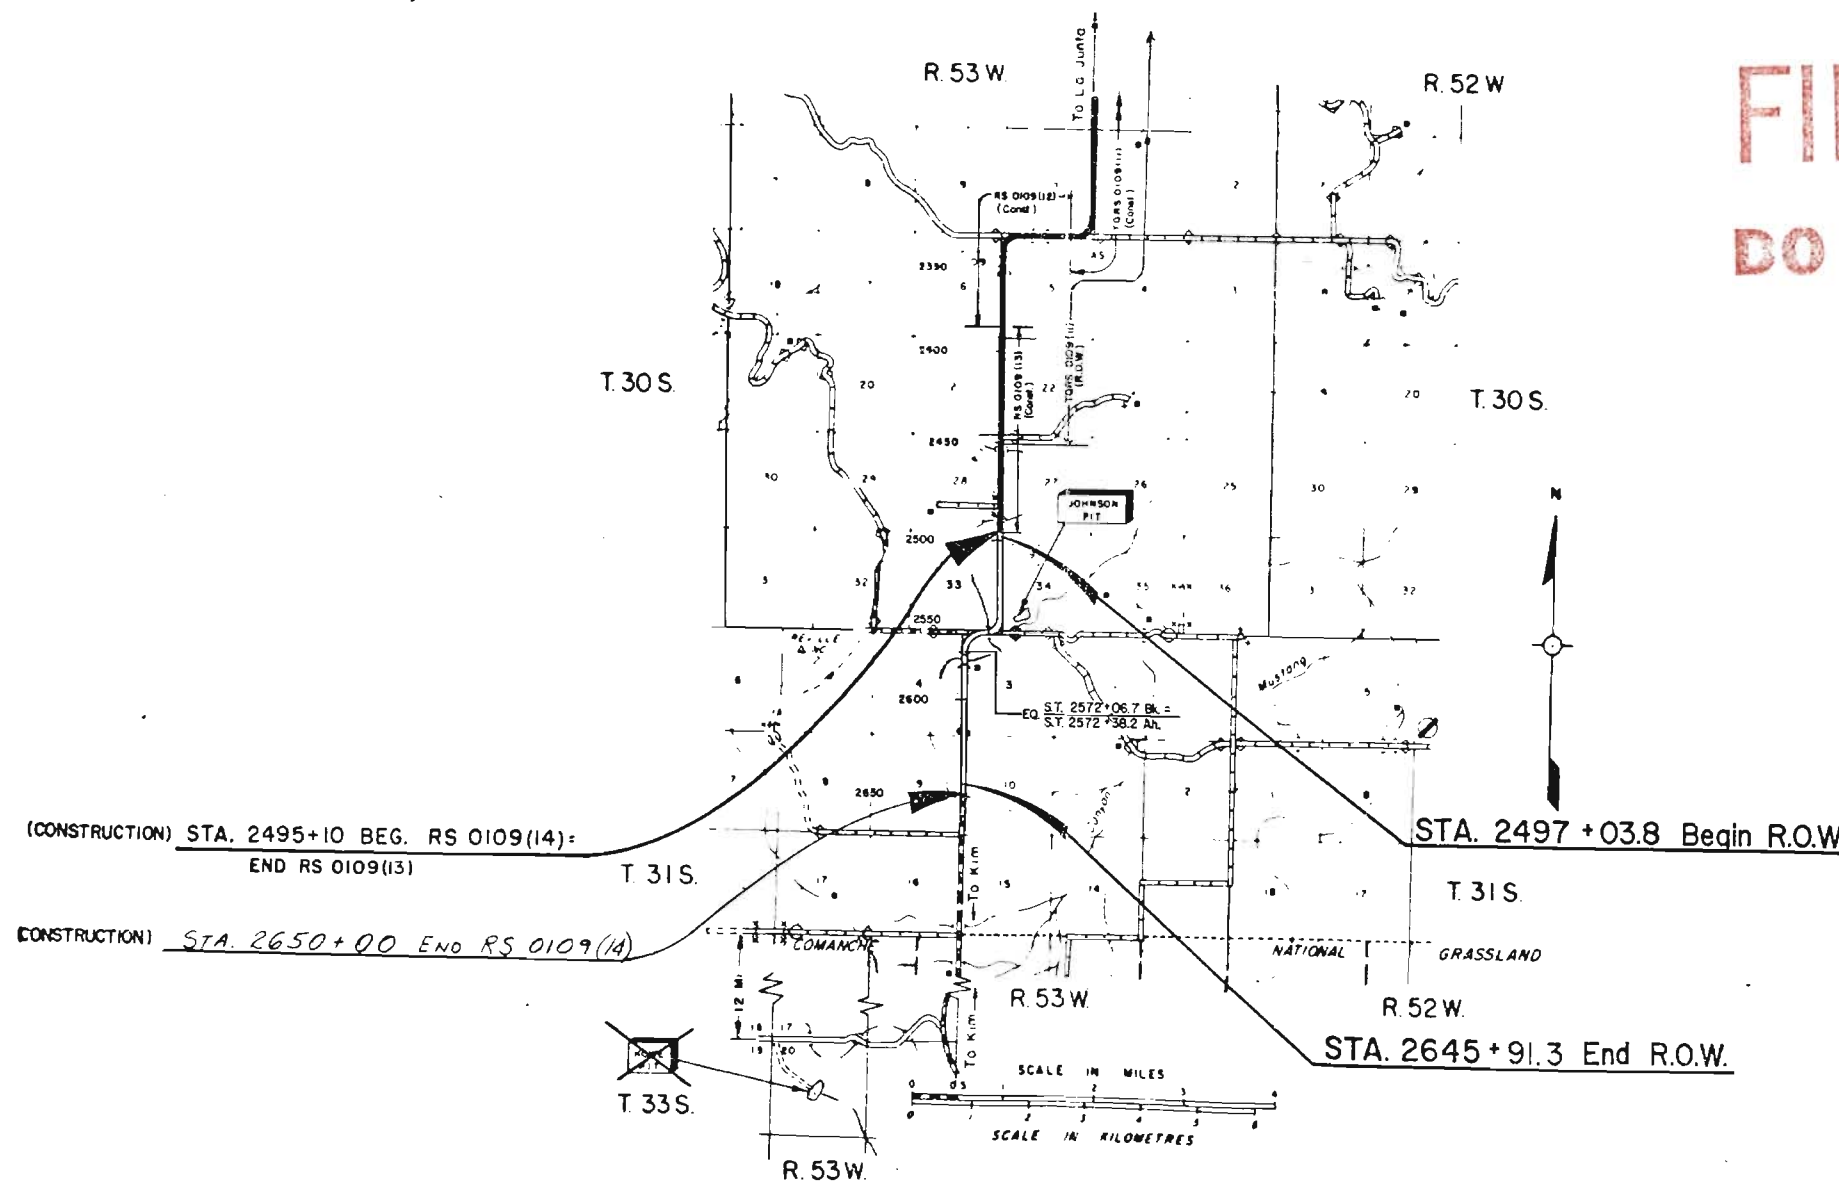

DIVISION OF HIGHWAYS

APPROVED: *R. L. Cleverger* 6-16-81
Asst. CHIEF ENGINEER DATE

DEPARTMENT OF TRANSPORTATION
FEDERAL HIGHWAY ADMINISTRATION

APPROVED: _____ DATE _____

DIVISION ADMINISTRATOR



[illegible]

FEDERAL ROAD REGION NO.	DIVISION	PROJ. NO.	SHEET NO.	TOTAL SHEETS
VIII	COLORADO	RS 0109 (14)	3	7

RIGHT OF WAY
N of Jct. SH 160 - South

REVISIONS	

ORIGINAL SCALE 1" = 100'

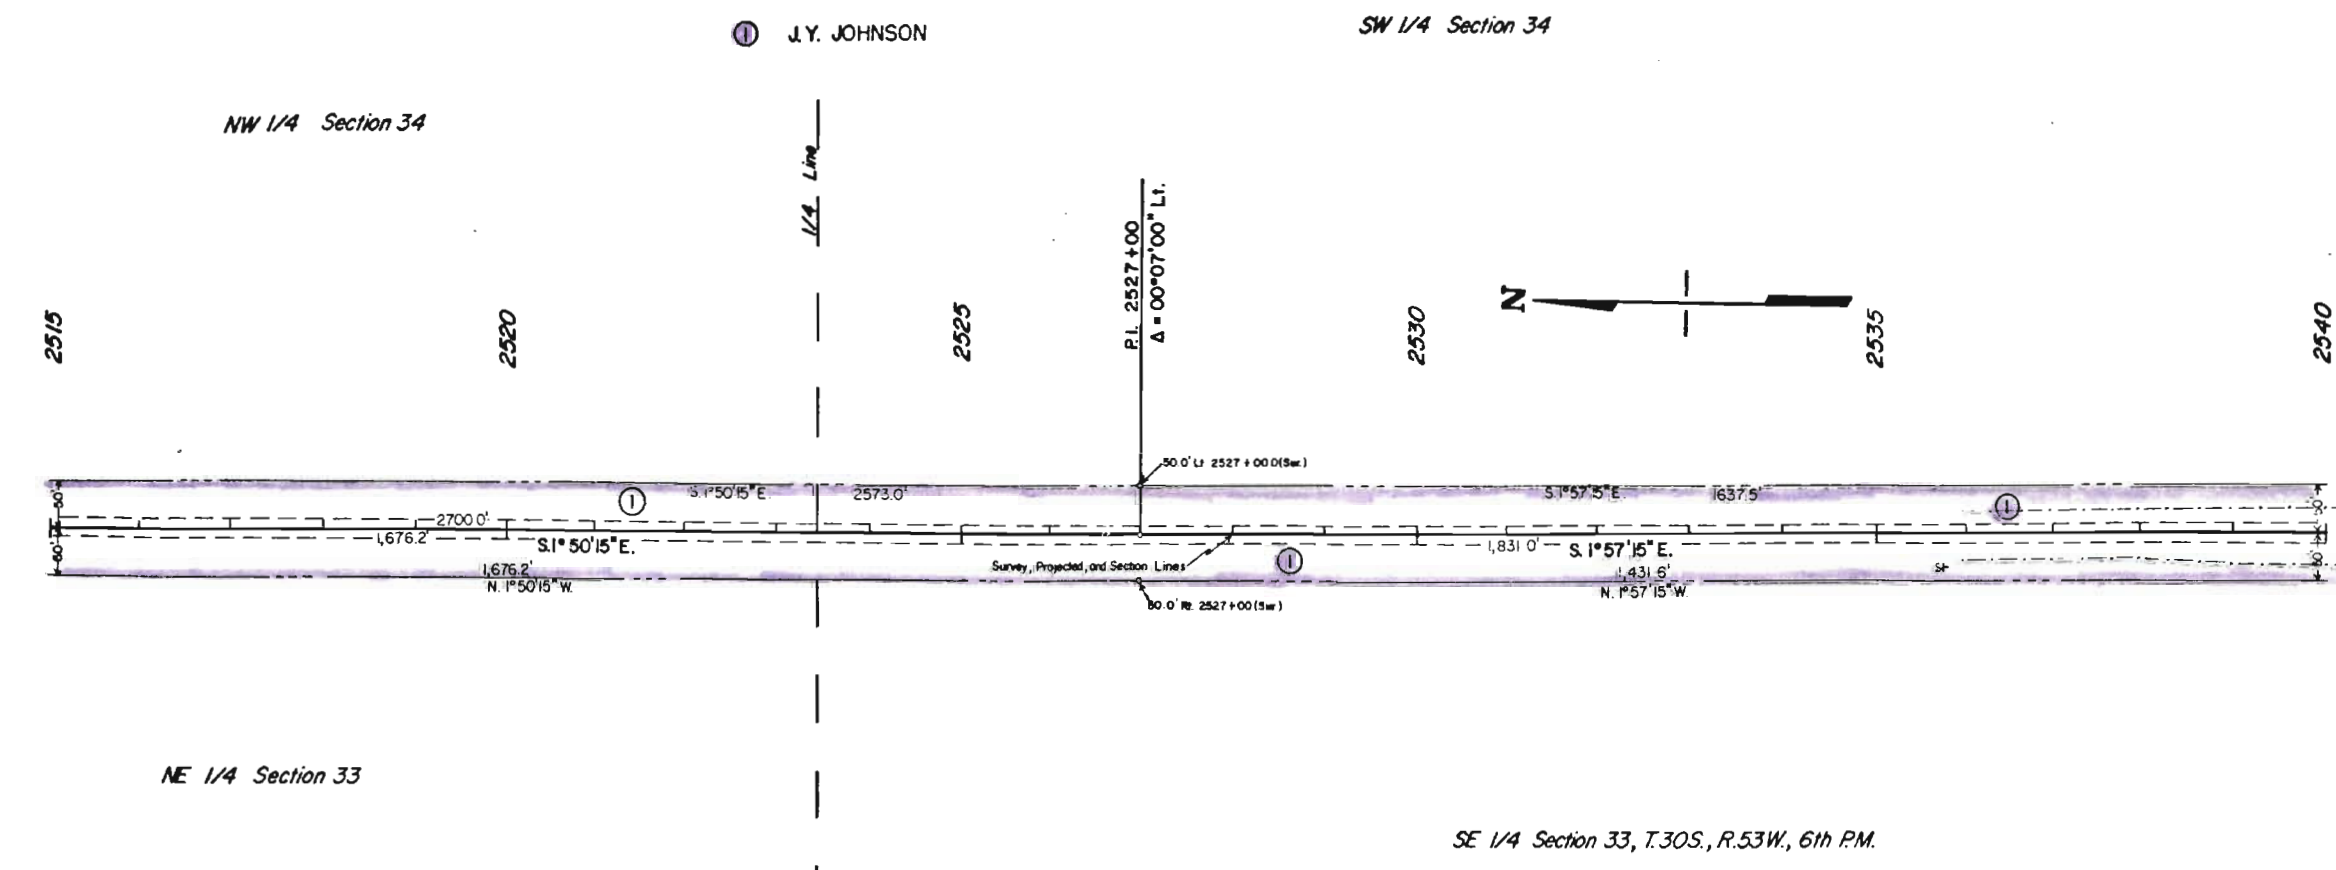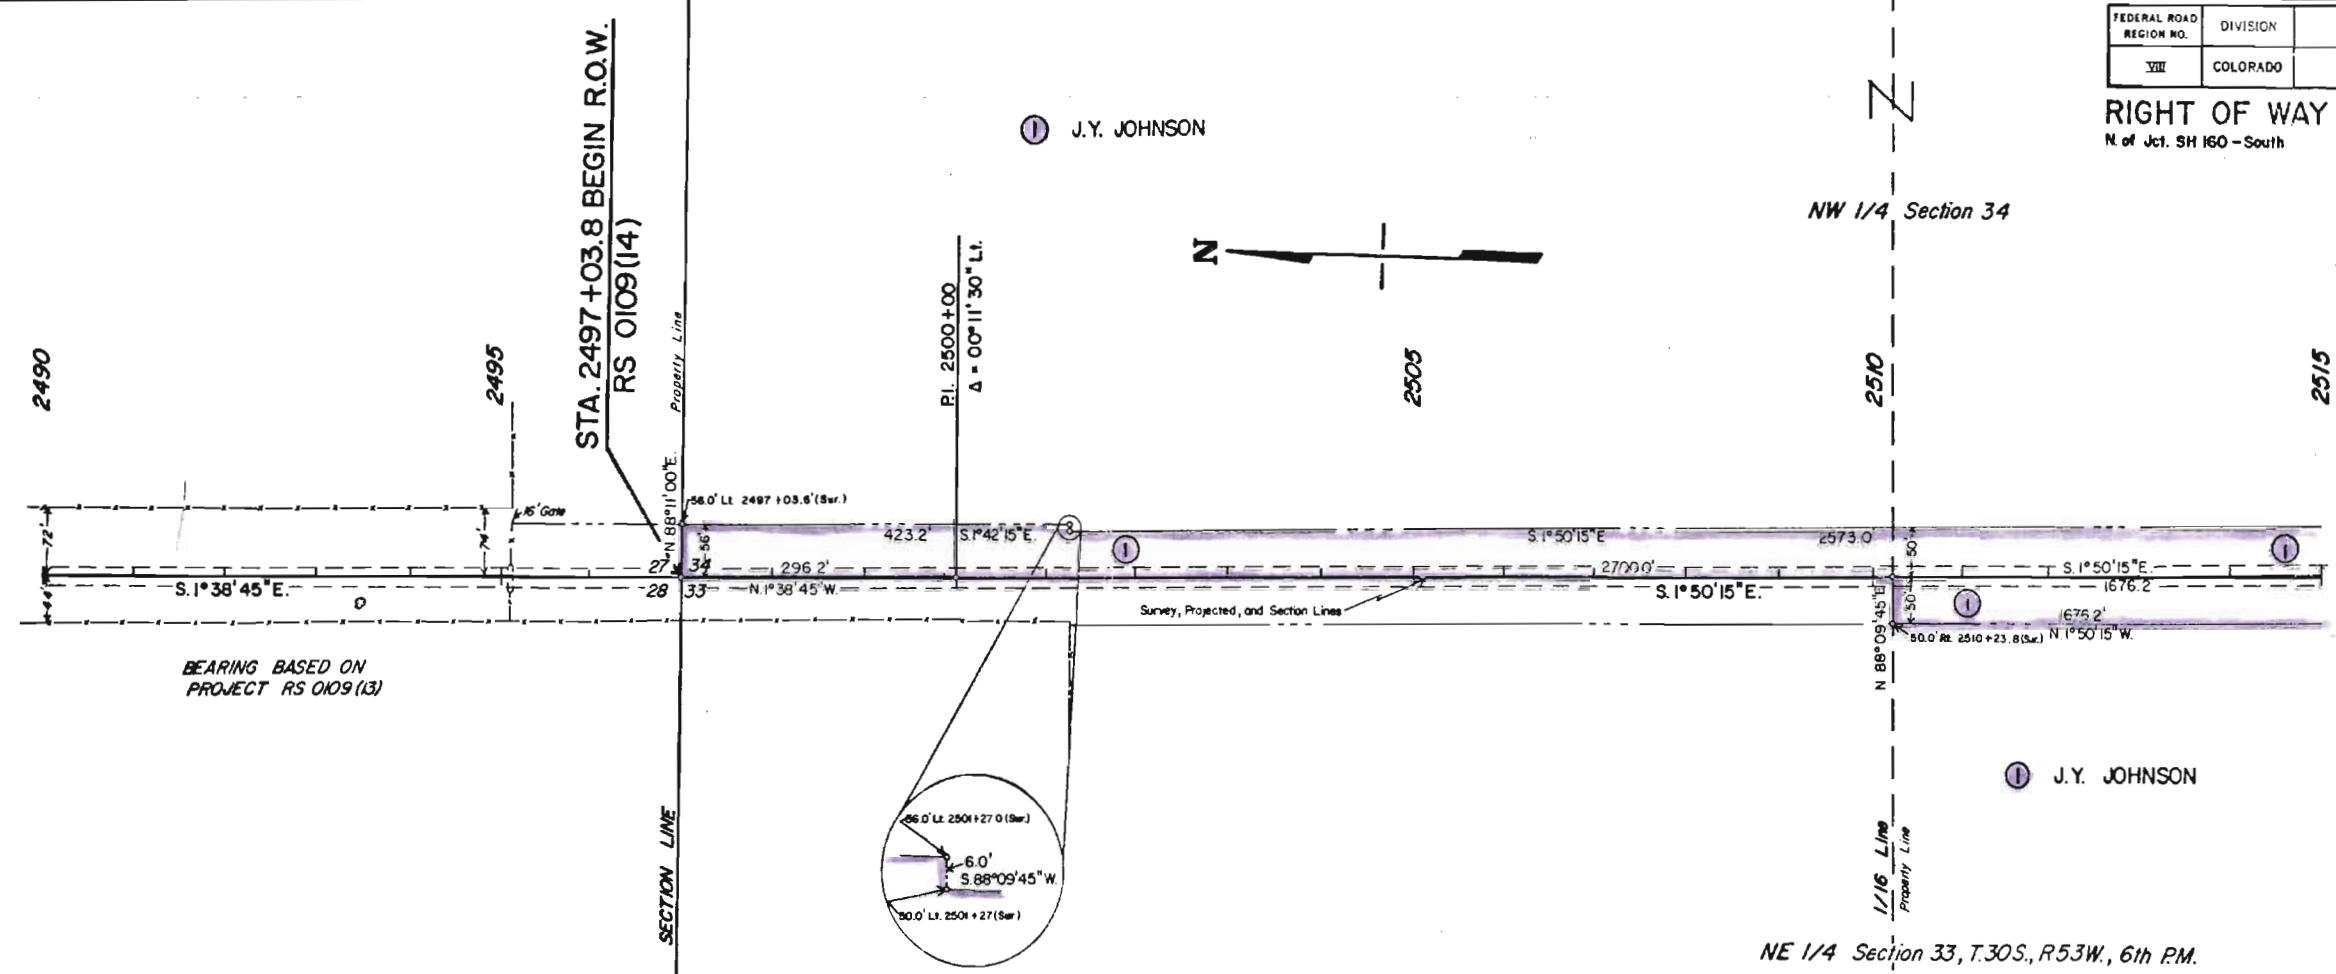

[illegible]

RIGHT OF WAY
N. of Jct. SH 160- South

2540

SW 1/4 Section 34

ORIGINAL SCALE: 1" = 100'

SE 1/4 Section 33, T.30S., R.53W., 6th P.M.

CURVE DATA
 $\Delta = 91^{\circ}54'00''$ RT.
 $D = 8^{\circ}30'$
 $T_s = 852.3'$
 $L = 781.2'$
 $R = 674.1'$
 $\Delta_c = 66^{\circ}24'00''$
 $\theta_s = 12^{\circ}45'$
 $L_s = 300.0'$

① J.Y. JOHNSON

③

TE-1

TE-1A

NE 1/4 Section 4

Pt. Begin Parcels ② & ③
NW Corner Section 3 bears
N. 00° 42' 45" E. — 435.7'

CURVE DATA
 $\Delta = 89^{\circ}14'00''$ Lt.
 $D = 8^{\circ}30'$
 $T_s = 820.3'$
 $L = 749.8'$
 $R = 674.1'$
 $\Delta_c = 63^{\circ}44'$
 $\theta_s = 12^{\circ}45'$
 $L_s = 300.0'$

② JAMES Y. JOHNSON and
FRANCES L. McVEY

NW 1/4 Section 3, T.31S., R.53W., 6th P.M.


$$N \frac{\text{S.T. } 2572 + 06.7 \text{ Bk.}}{\text{S.T. } 2572 + 38.2 \text{ Ah.}}$$

[illegible]

Hand-drawn diagram of a rectangular area within a circular boundary. The rectangle is labeled "TE-2" in a pink oval. Dimensions are given for the rectangle and the surrounding area. The top-left corner is labeled "100.0' Lt. 2578 + 59.0 (sur)". The top-right corner is labeled "100.0' Lt. 2579 + 24.0 (sur)". The bottom-left corner is labeled "53.0' Lt. 2578 + 59.0 (sur)". The bottom-right corner is labeled "53.0' Lt. 2579 + 24.0 (sur)". The rectangle is labeled "500' x 45' W". The area is labeled "P.O.B." and "TE-2".

② JAMES Y. JOHNSON and
FRANCES L. McVEY

ORIGINAL SCALE: 1 = 100

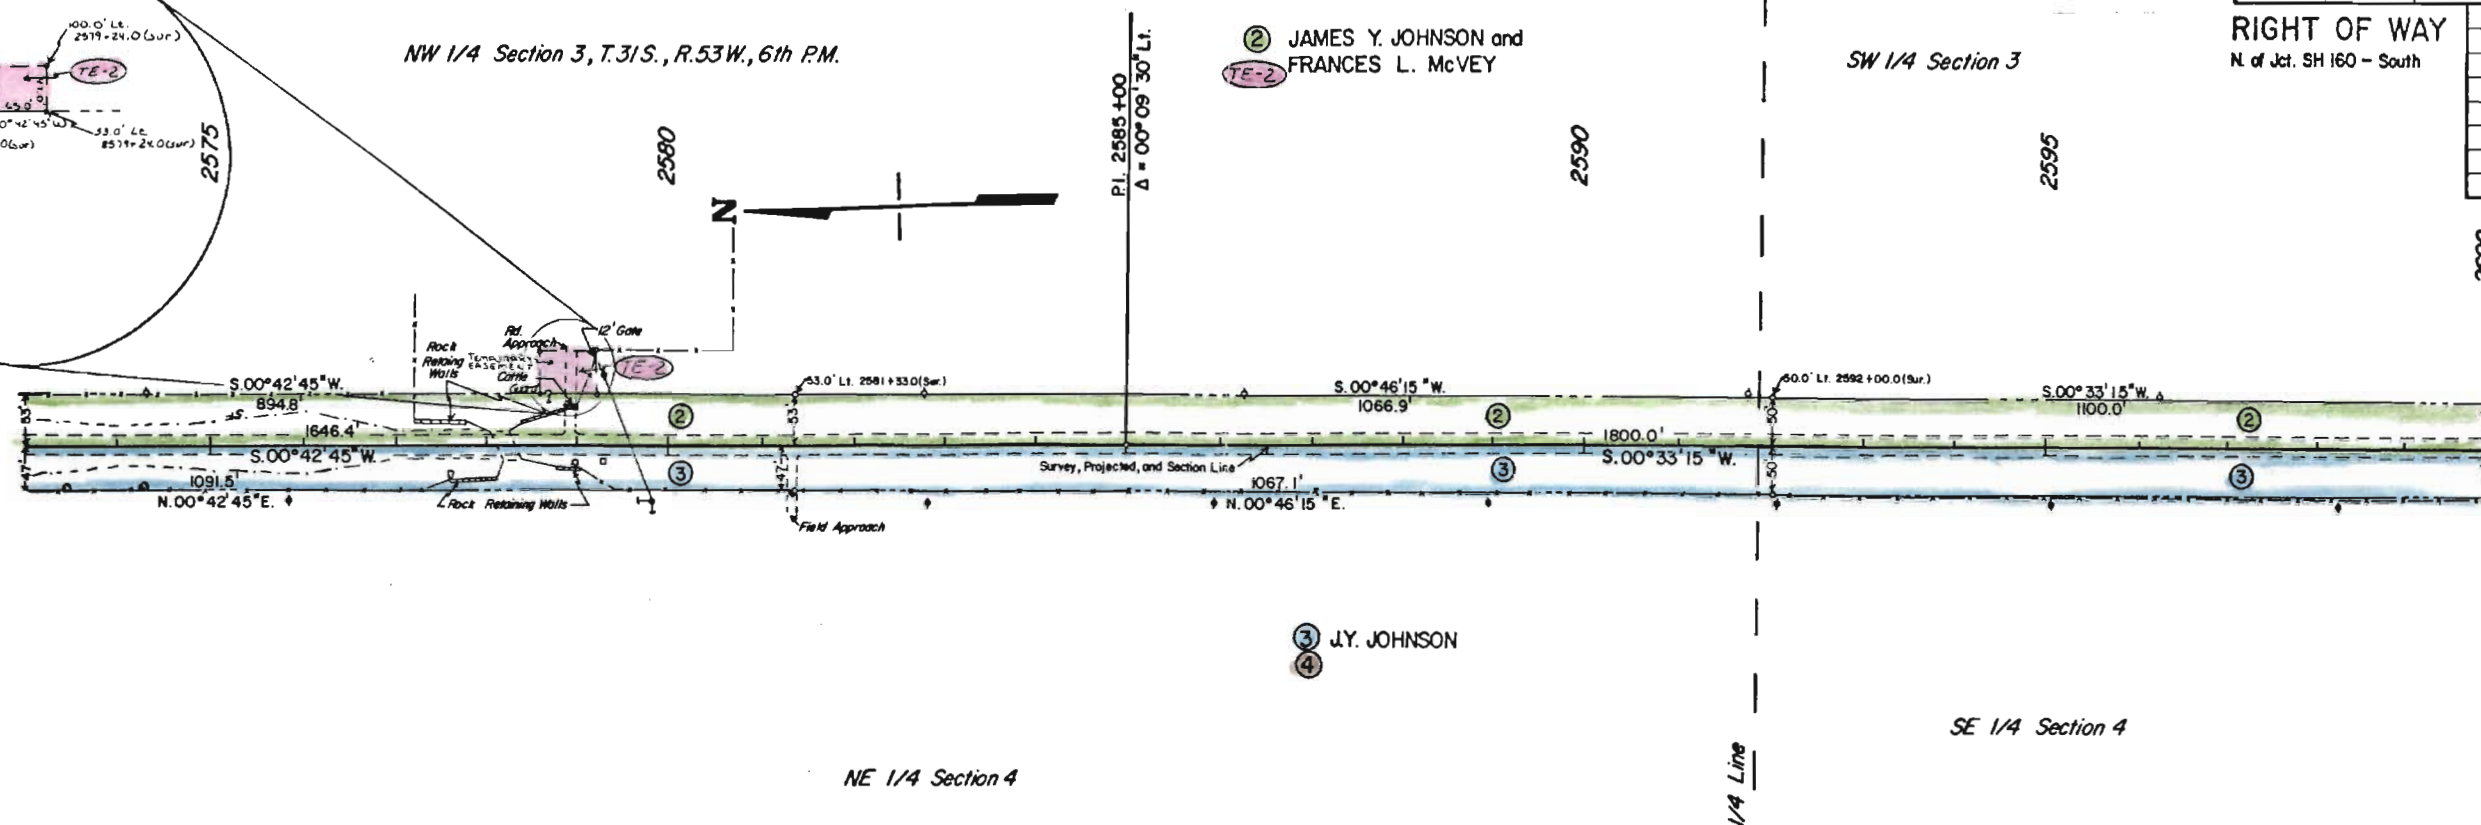

② JAMES Y. JOHNSON and
FRANCES L. McVEY

SW 1/4 Section 3, T.31S., R.53W., 6th P.M.

NW 1/4 Section 10

FEDERAL ROAD REGION NO.	DIVISION	PROJ. NO.	SHEET NO.	TOTAL SHEETS
VII	COLORADO	RS 0109 (14)	6	7


RIGHT OF WAY
N. of Jct. SH 160 - South

REVISIONS		

ORIGINAL SCALE 1" = 100'

NW 1/4 Section 10, T.31S., R.53W., 6th P.M.

④ J.Y. JOHNSON

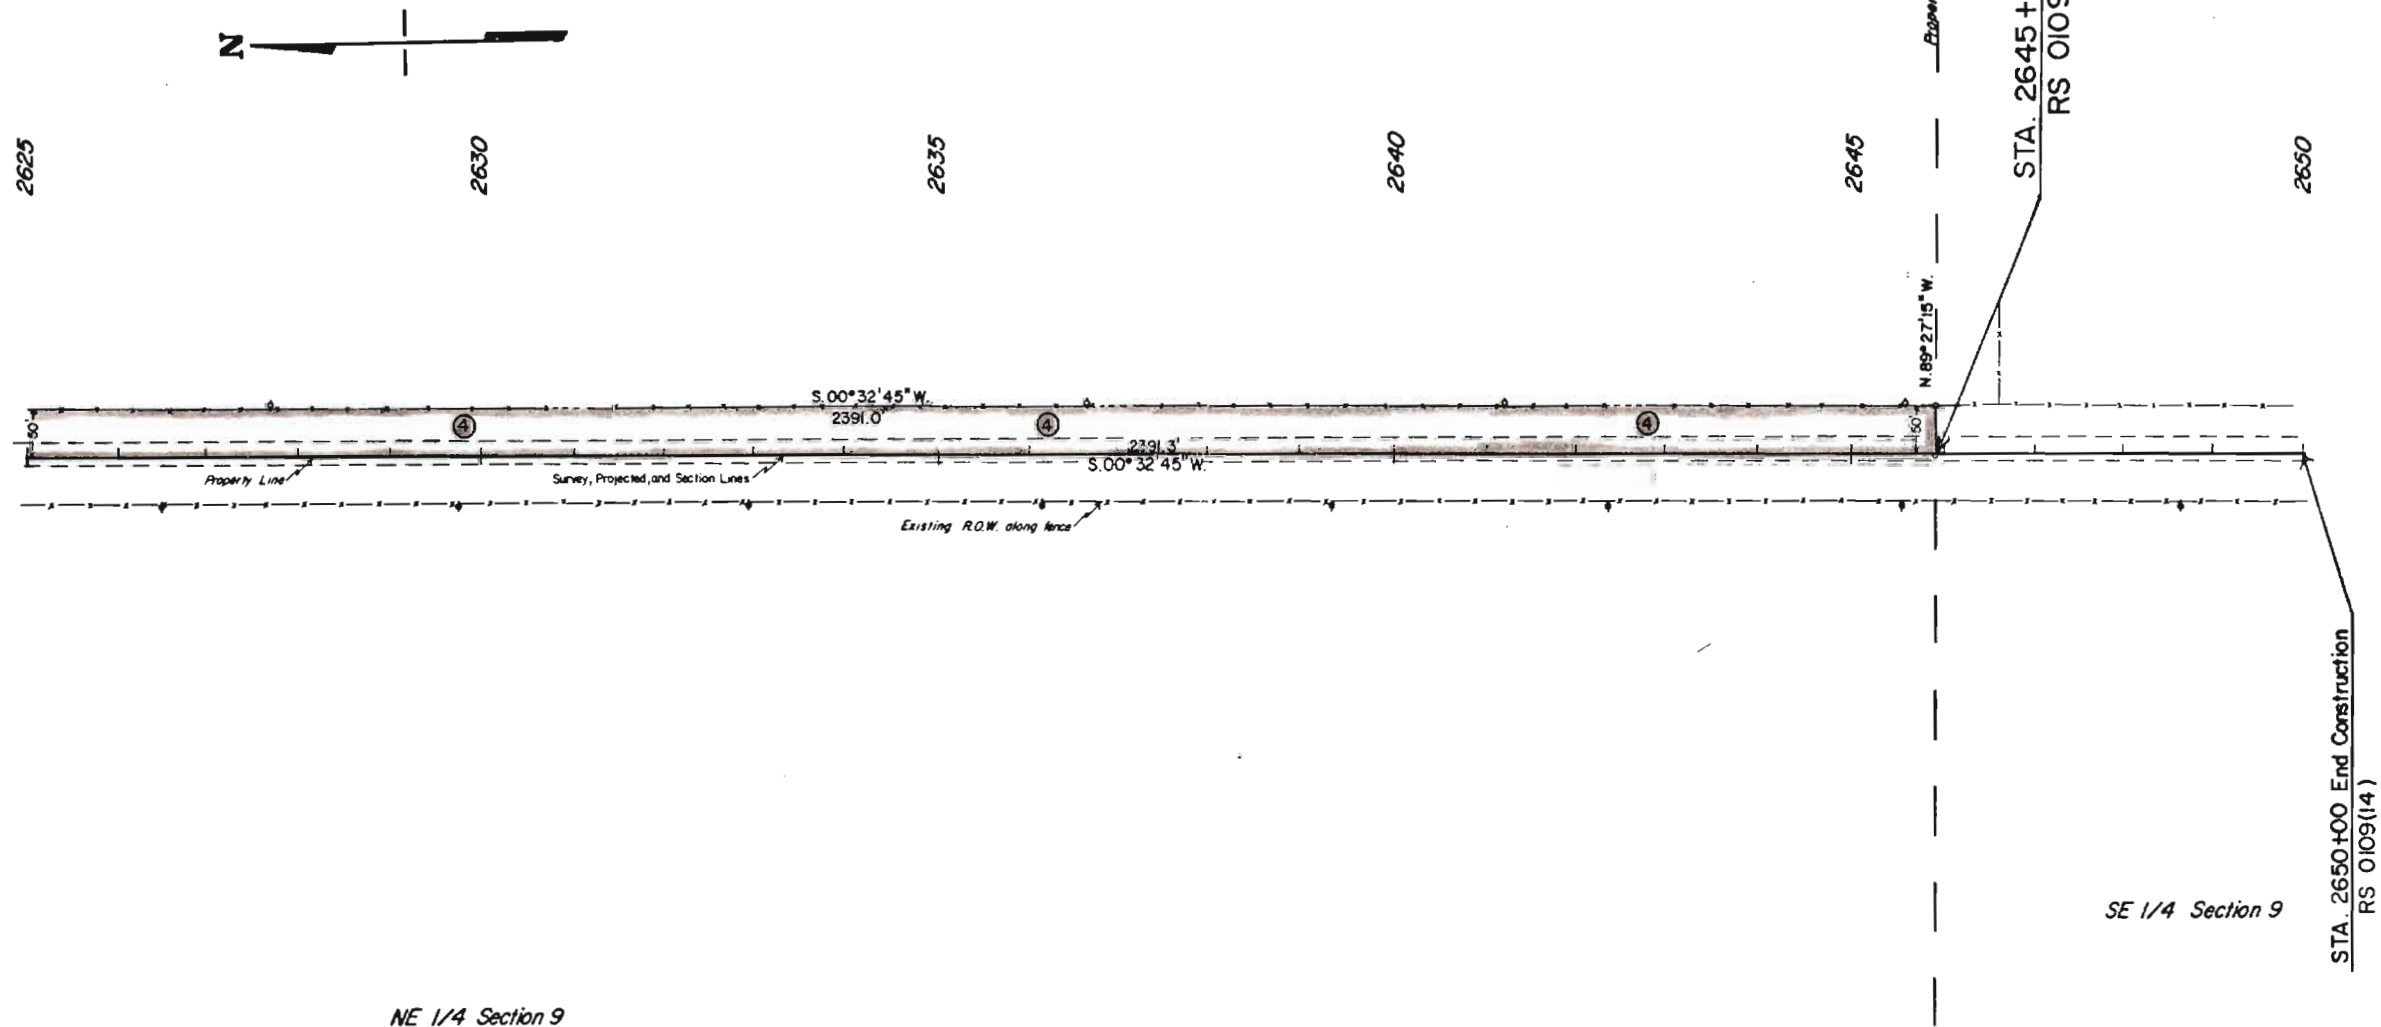

FEDERAL ROAD REGION NO.	DIVISION	PROJ. NO.	SHEET NO.	TOTAL SHEETS
VII	COLORADO	RS 0109(14)	7	7

REVISIONS	

ORIGINAL SCALE: 1" = 500'

RIGHT OF WAY
N. of Jct. SH 160 - South
OWNERSHIP MAP

PLAT

SHOWING CLAIMANTS WITH
REGARD TO RIGHT OF WAY
FOR PROJECT RS 0109(14)

