
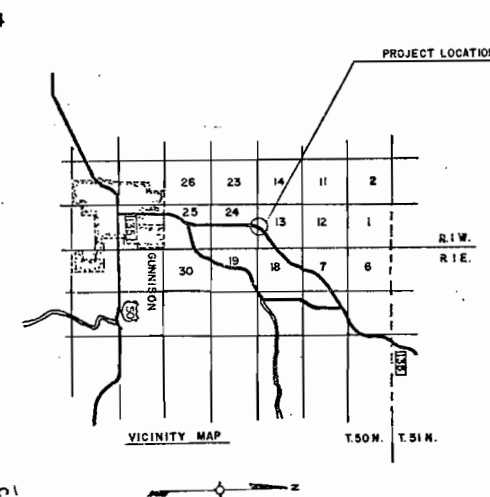


T. 50N., R. 1W., N.M.P.M.

THE STATE DEPARTMENT OF HIGHWAYS
DIVISION OF HIGHWAYS - STATE OF COLORADO
F.A.P. PROJECT RS 0135(9)
GUNNISON COUNTY
Scale: 1" = 100'
STATE HIGHWAY NO. 135

FEDERAL ROAD REGION NO.	DIVISION	PROJ. NO.	SHEET NO.	TOTAL SHEETS
VIII	COLORADO	RS 0135(9)	1	1
RIGHT OF WAY NORTH OF GUNNISON				
REVISIONS				
6-1-81	Rev	TE-200		GM

PARCEL NO.	OWNER	LOCATION	AREA IN ACRES			REMARKS
			PARCEL TO BE ACQUIRED	REMAINDER		
200	ROBERT R. RIEK	T. 50N., R. 1W., N.M.P.M. SE 1/4 SW 1/4 Sec. 13 NE 1/4 NW 1/4 Sec. 24	0.035 0.764	0.035 0.764		
TE-200 Rev.	ROBERT R. RIEK	SE 1/4 SW 1/4 Sec. 13 NE 1/4 NW 1/4 Sec. 24	0.799	0.799	33.6 ± LT.	RELOCATE DITCH

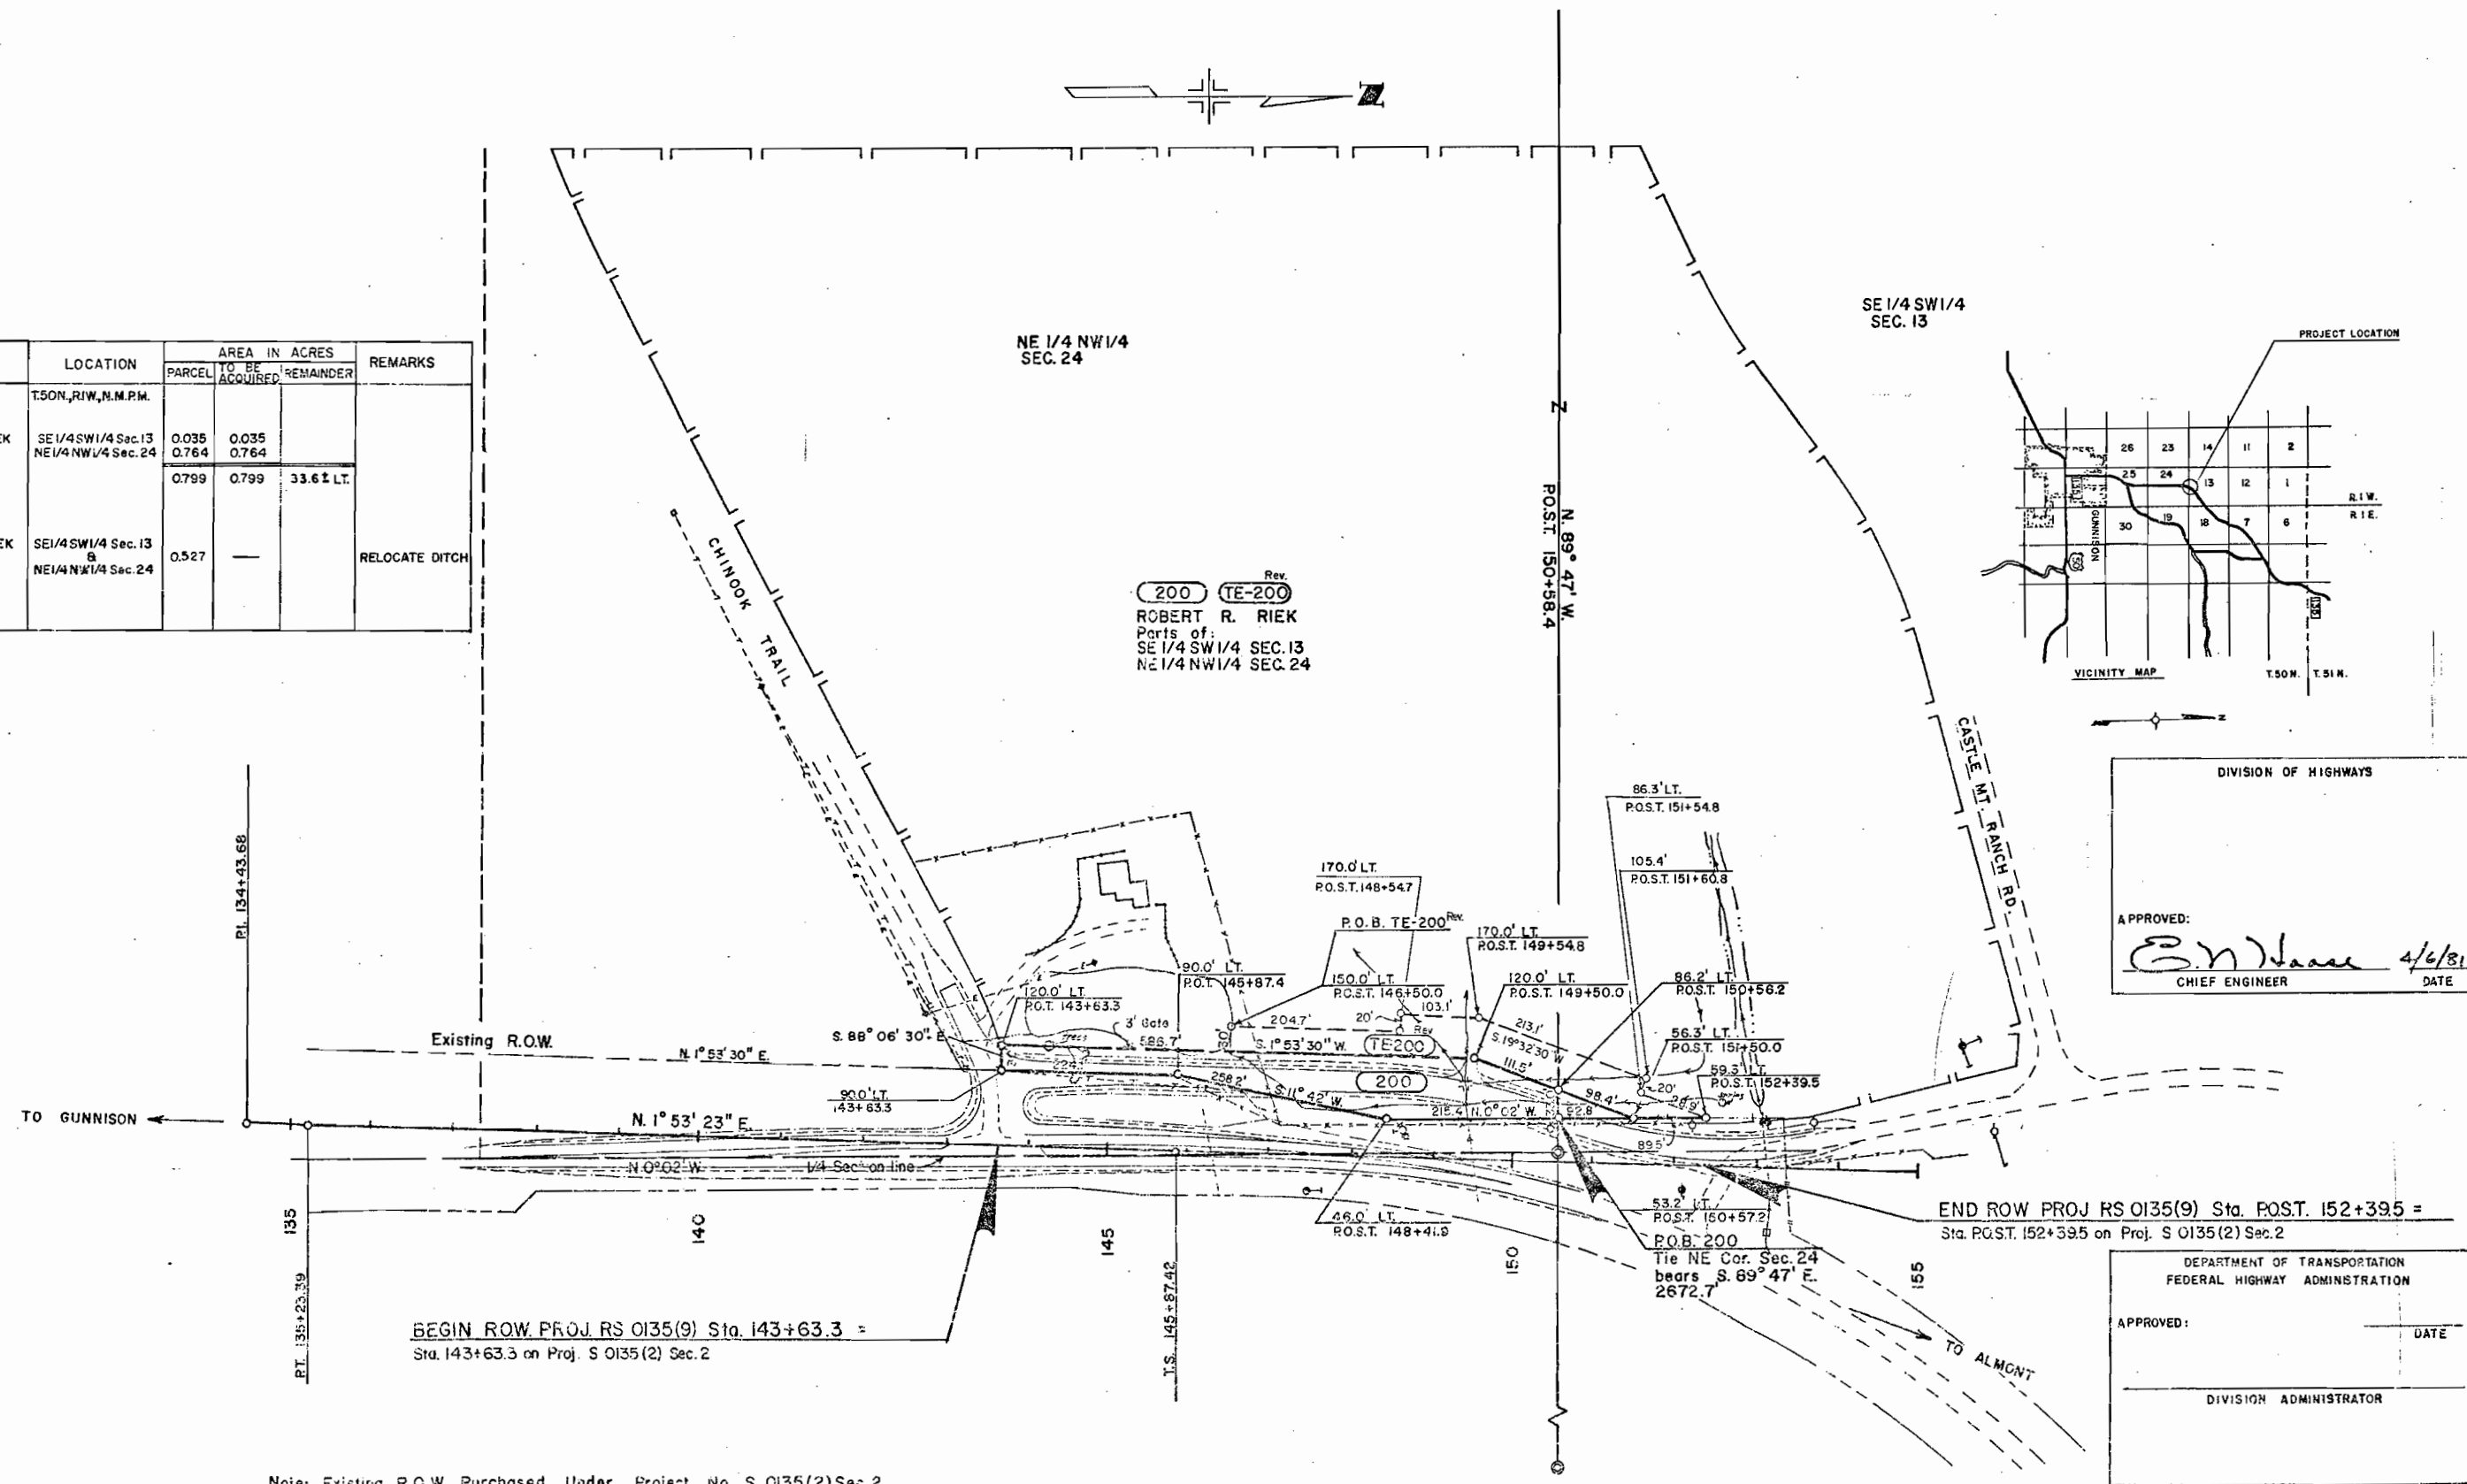

DIVISION OF HIGHWAYS

APPROVED: *[Signature]* 4/6/81
CHIEF ENGINEER DATE

DEPARTMENT OF TRANSPORTATION
FEDERAL HIGHWAY ADMINISTRATION

APPROVED: _____ DATE _____
DIVISION ADMINISTRATOR