

INDEX OF SHEETS

1	TITLE SHEET
2	TABULATION OF PROPERTIES
3-11	PLAN & PROFILE SHEETS SHOWING RIGHT OF WAY

FEDERAL ROAD DIVISION NO.	DISTRICT	PROJ. NO.	SHEET NO.	TOTAL SHEETS
9	COLORADO	S-SG 0087 (1)	1	1

RIGHT OF WAY.

F

CONVENTIONAL SIGNS

CENTER LINE _____ TITLE & SHEET _____
 RIGHT OF WAY LINE _____
 TOWNSHIP OR RANGE LINE _____
 LAND LINES _____
 SECTION LINE _____
 RAILROADS _____
 BARBED WIRE FENCE _____
 COMBINATION WIRE FENCE _____
 TELEP. & TELEG. LINES _____
 POWER LINE _____
 PRESENT ROAD _____

SCALES OF ORIGINAL DRAWINGS


ON PLAN, 1 IN. = 100 FT.
ON PROFILE, 1 IN. = 100 FT. HORIZONTAL
1 IN. = 10 FT. VERTICAL

GRADE LINE ON PROFILE IS SHOWN AS GRADE OF FINISHED ROAD

GROSS LENGTH OF PROJECT: } 25,400.0 FT. 4.811 MILES
NET LENGTH OF PROJECT: }

RIGHT OF WAY

CONSTR. ENGR'S. COPY


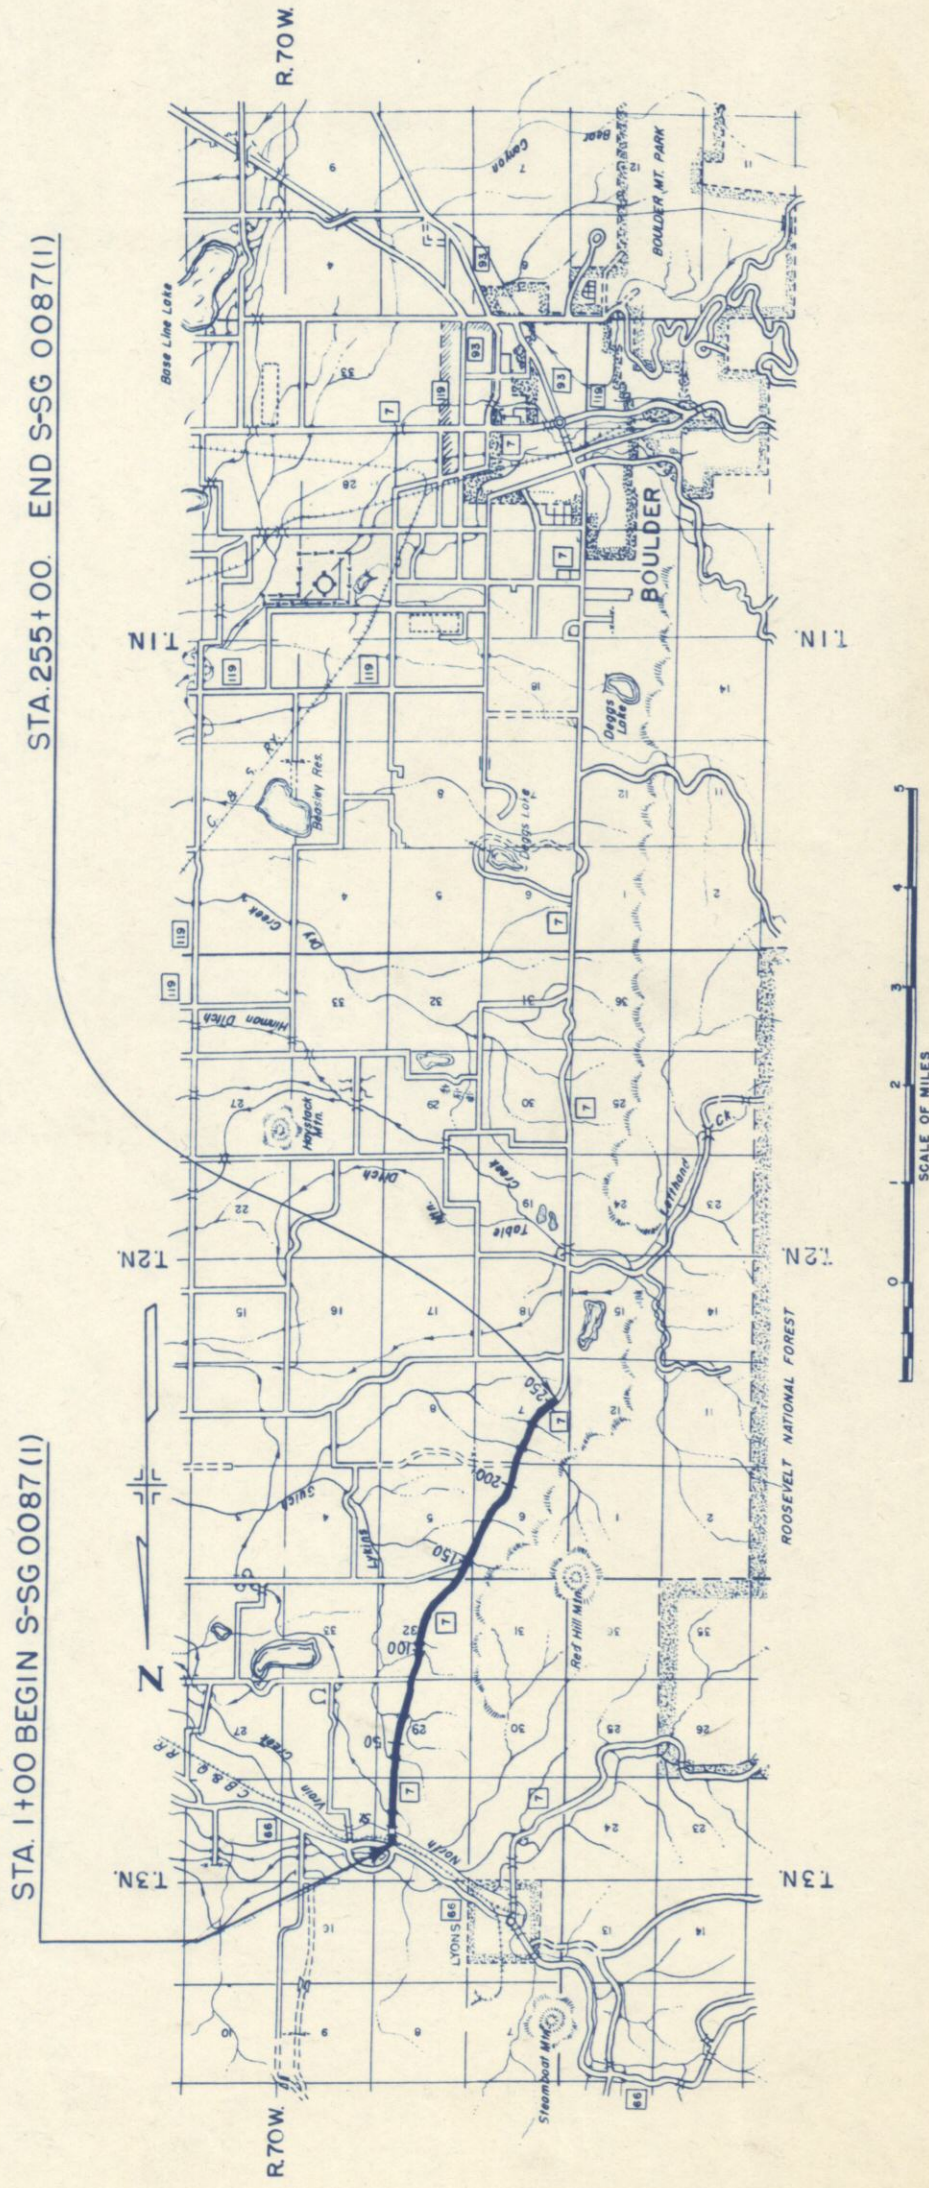


SE 1/4 Section 20
T.3 N., R.70 W.

NE 1/4 Section 29
T.3 N., R.70 W.

STATE ROAD DIV. NO.	DIST.	PROJ. NO.	SHEET NO.	TOTAL SHEETS
9	COLO.	S-36 0087(1)	4	

RIGHT OF WAY

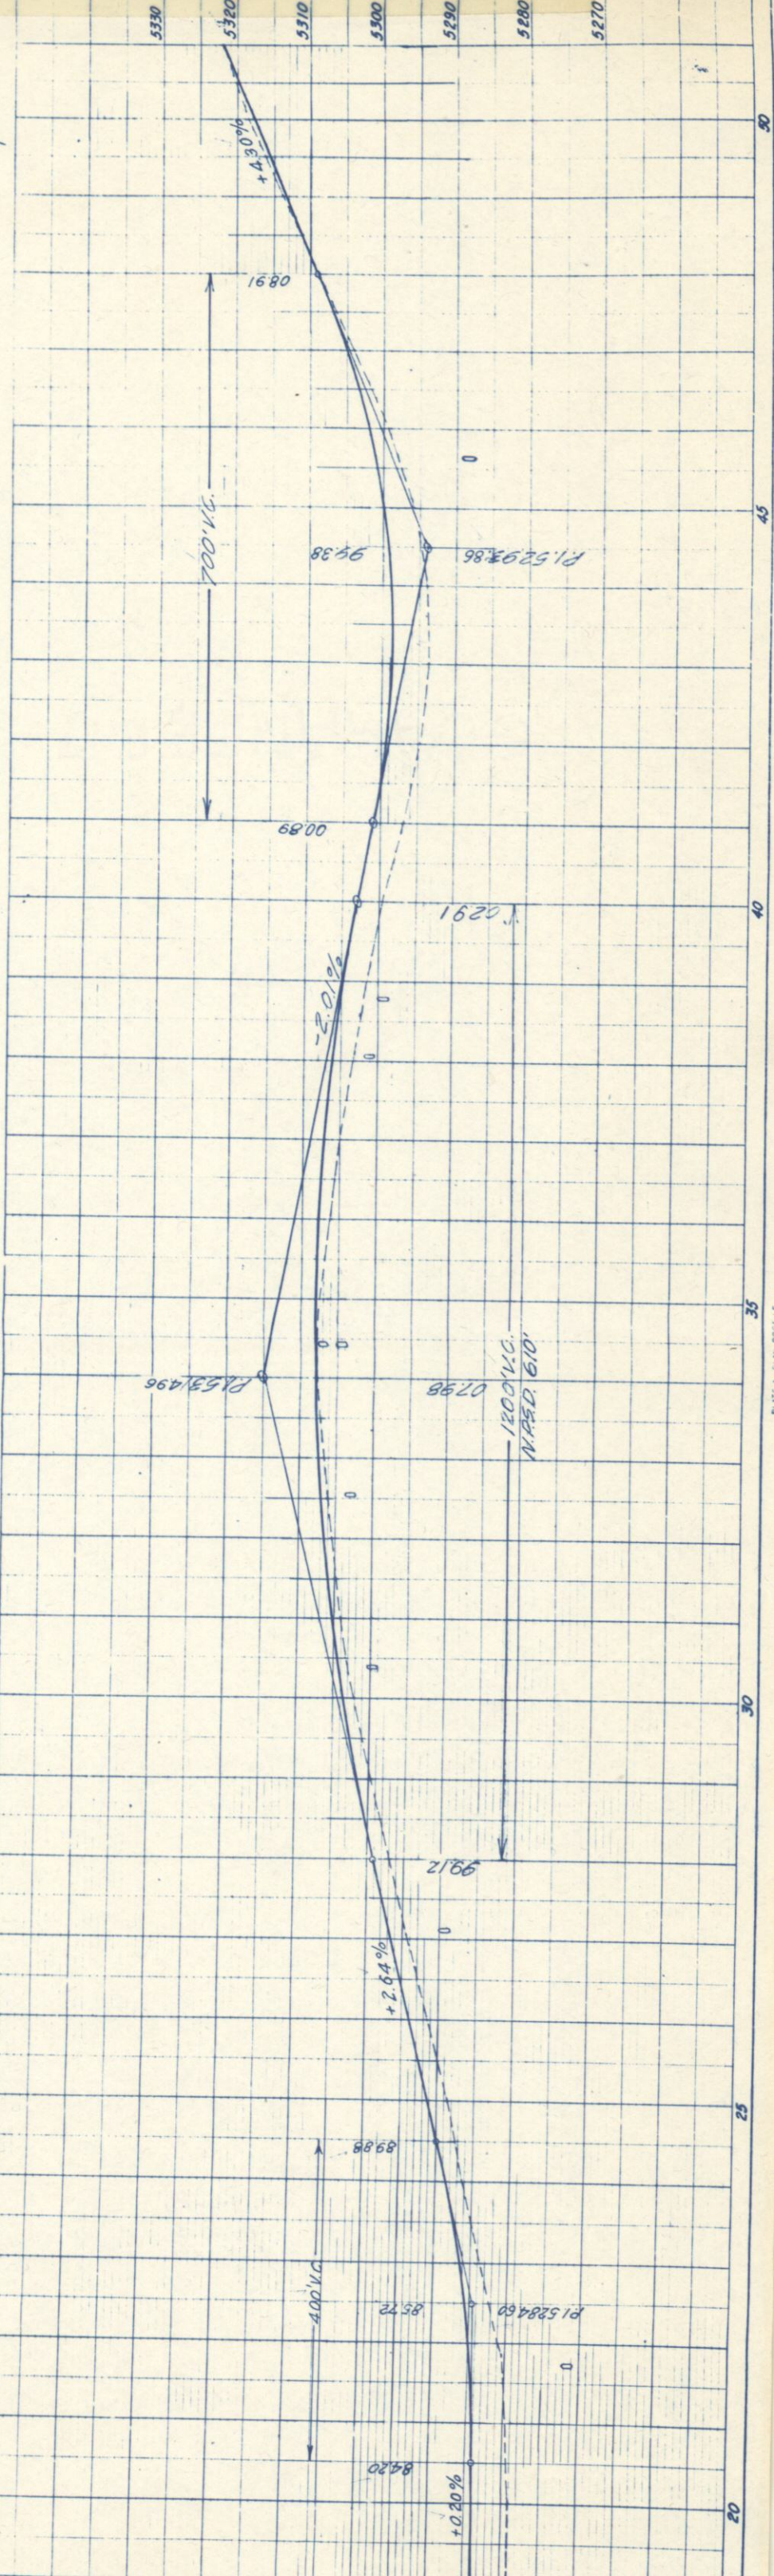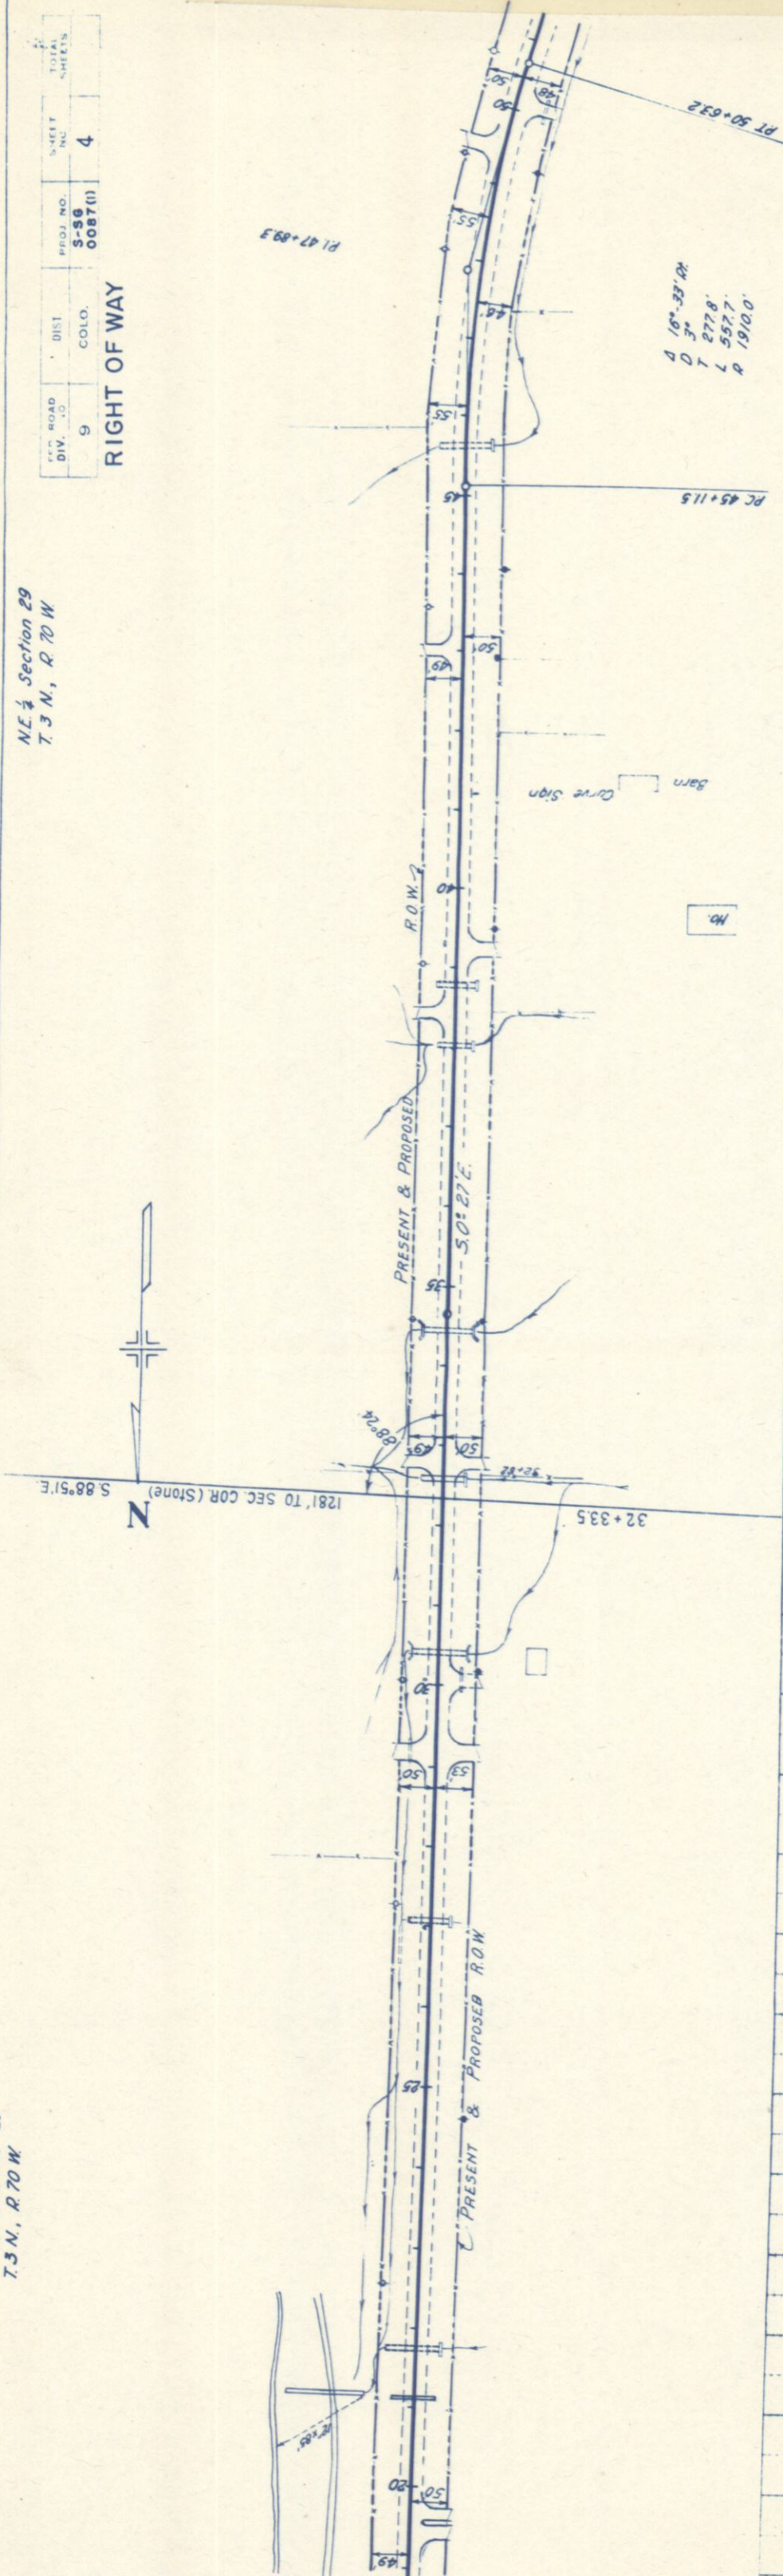



NE 1/4 Section 29
T.3 N., R.70 W.

SE 1/4 Section 29
T.3 N., R.70 W.

ST. ROAD DIV. NO.	DIST.	PROJ. NO.	SHEET NO.	TOTAL SHEETS
9	COLO.	S-56 0087 (1)	5	


RIGHT OF WAY

A 15° 35' 14"
D 2° 39' 0"
T 392.0'
L 770.2'
R 2865.0'

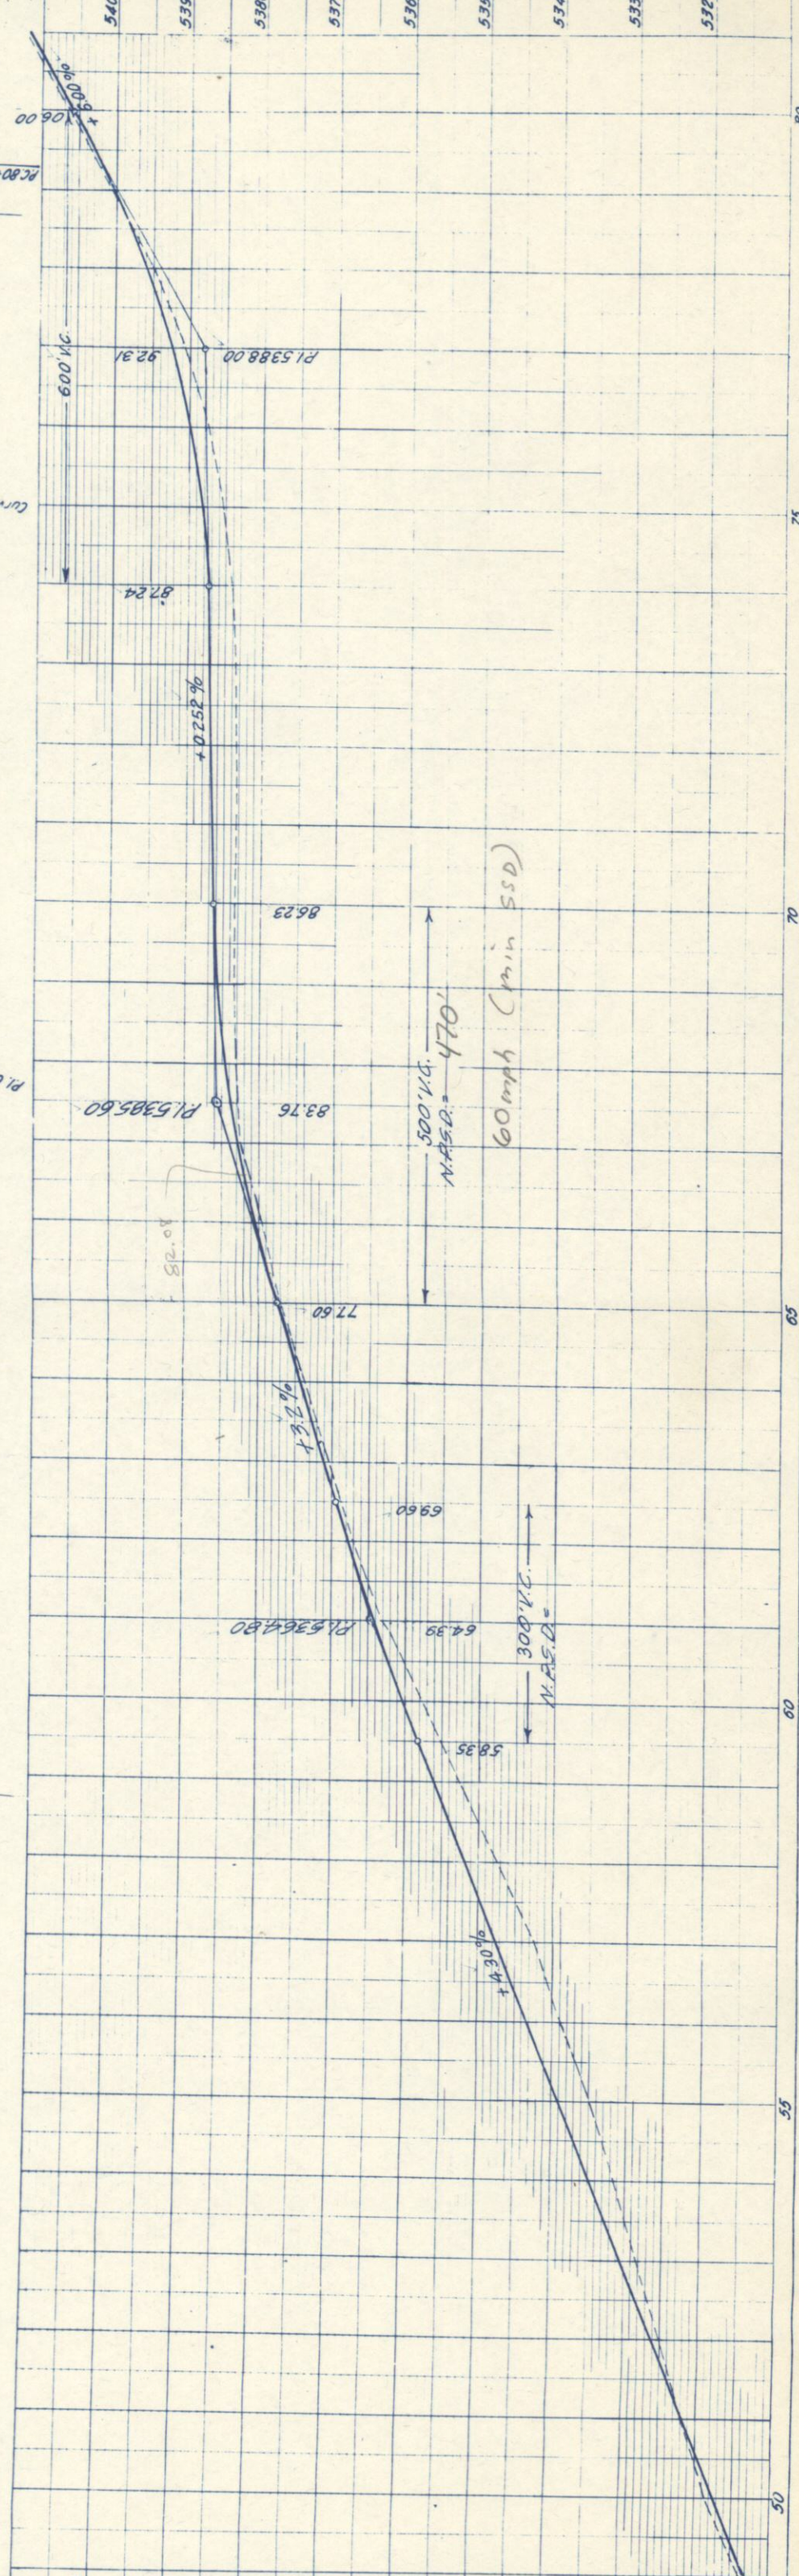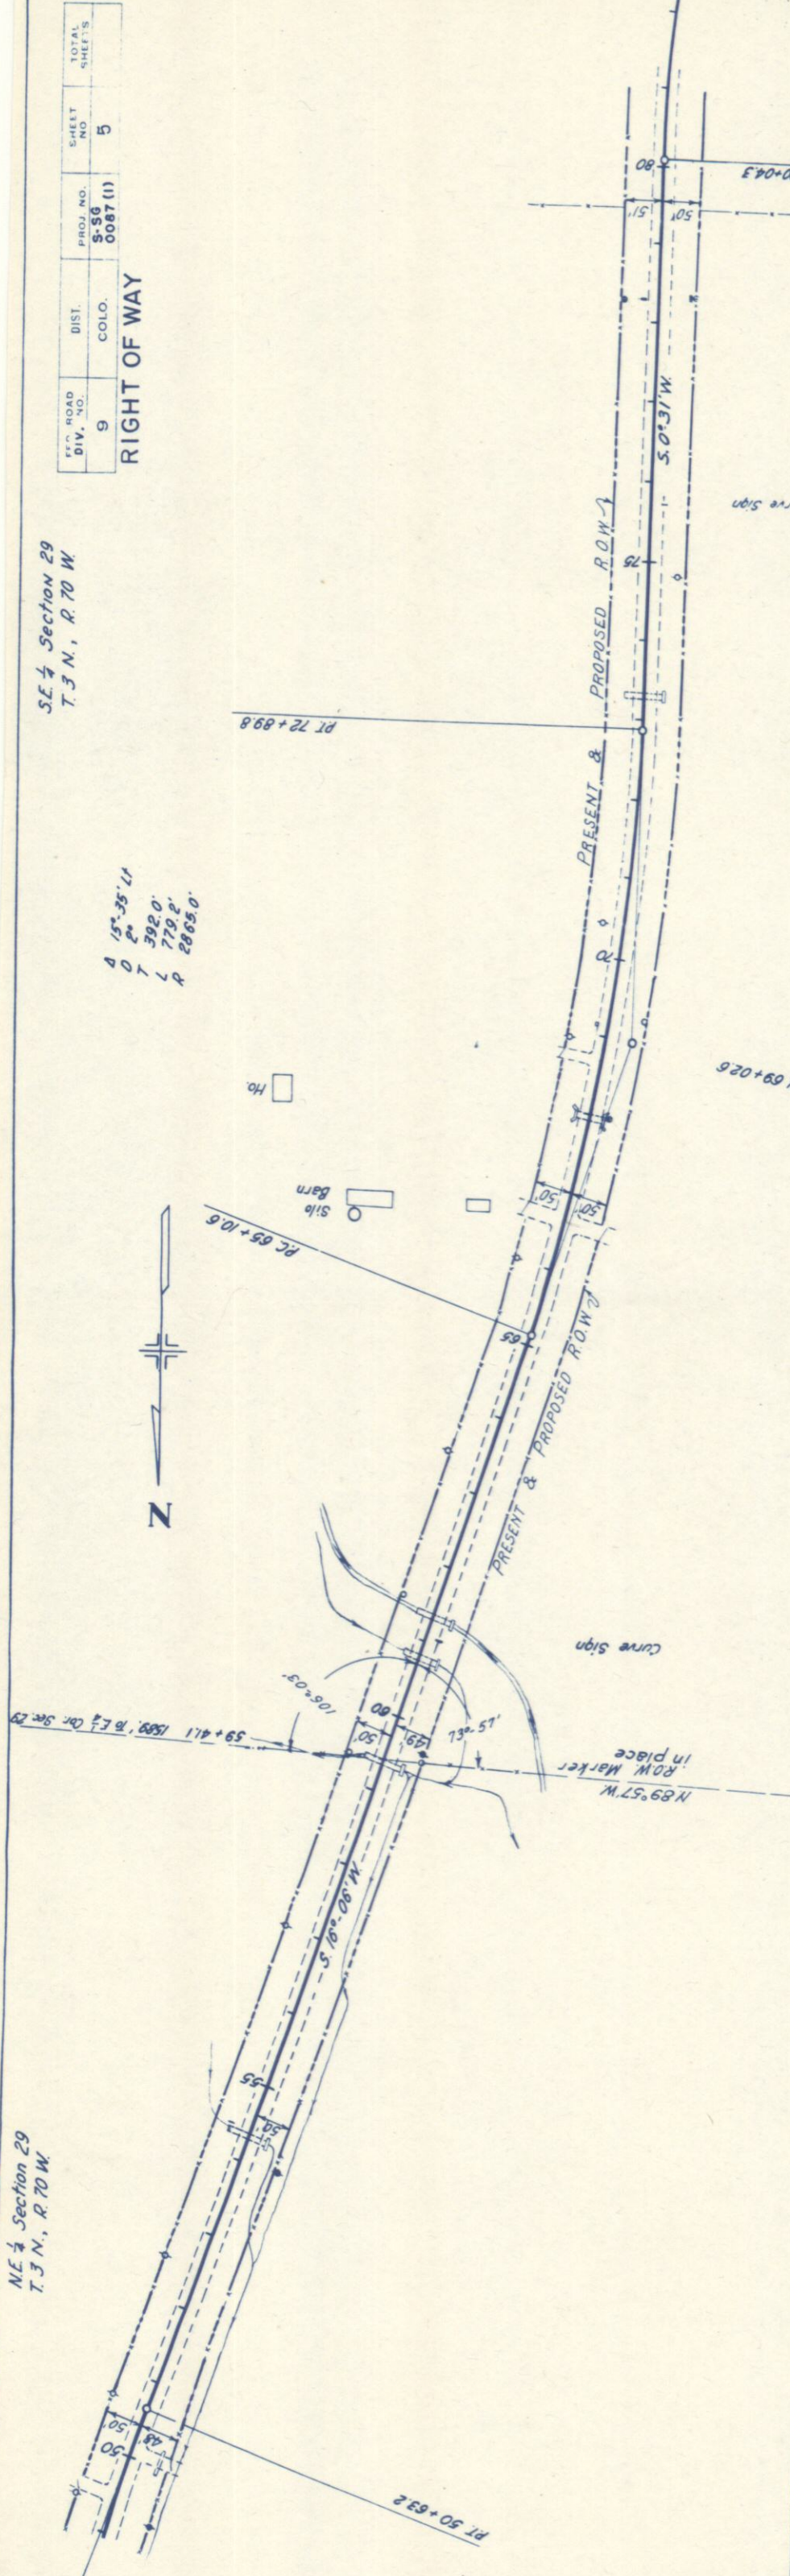


N.E. $\frac{1}{4}$ Section 32
T. 3 N., R. 70 W.

RIGHT OF WAY


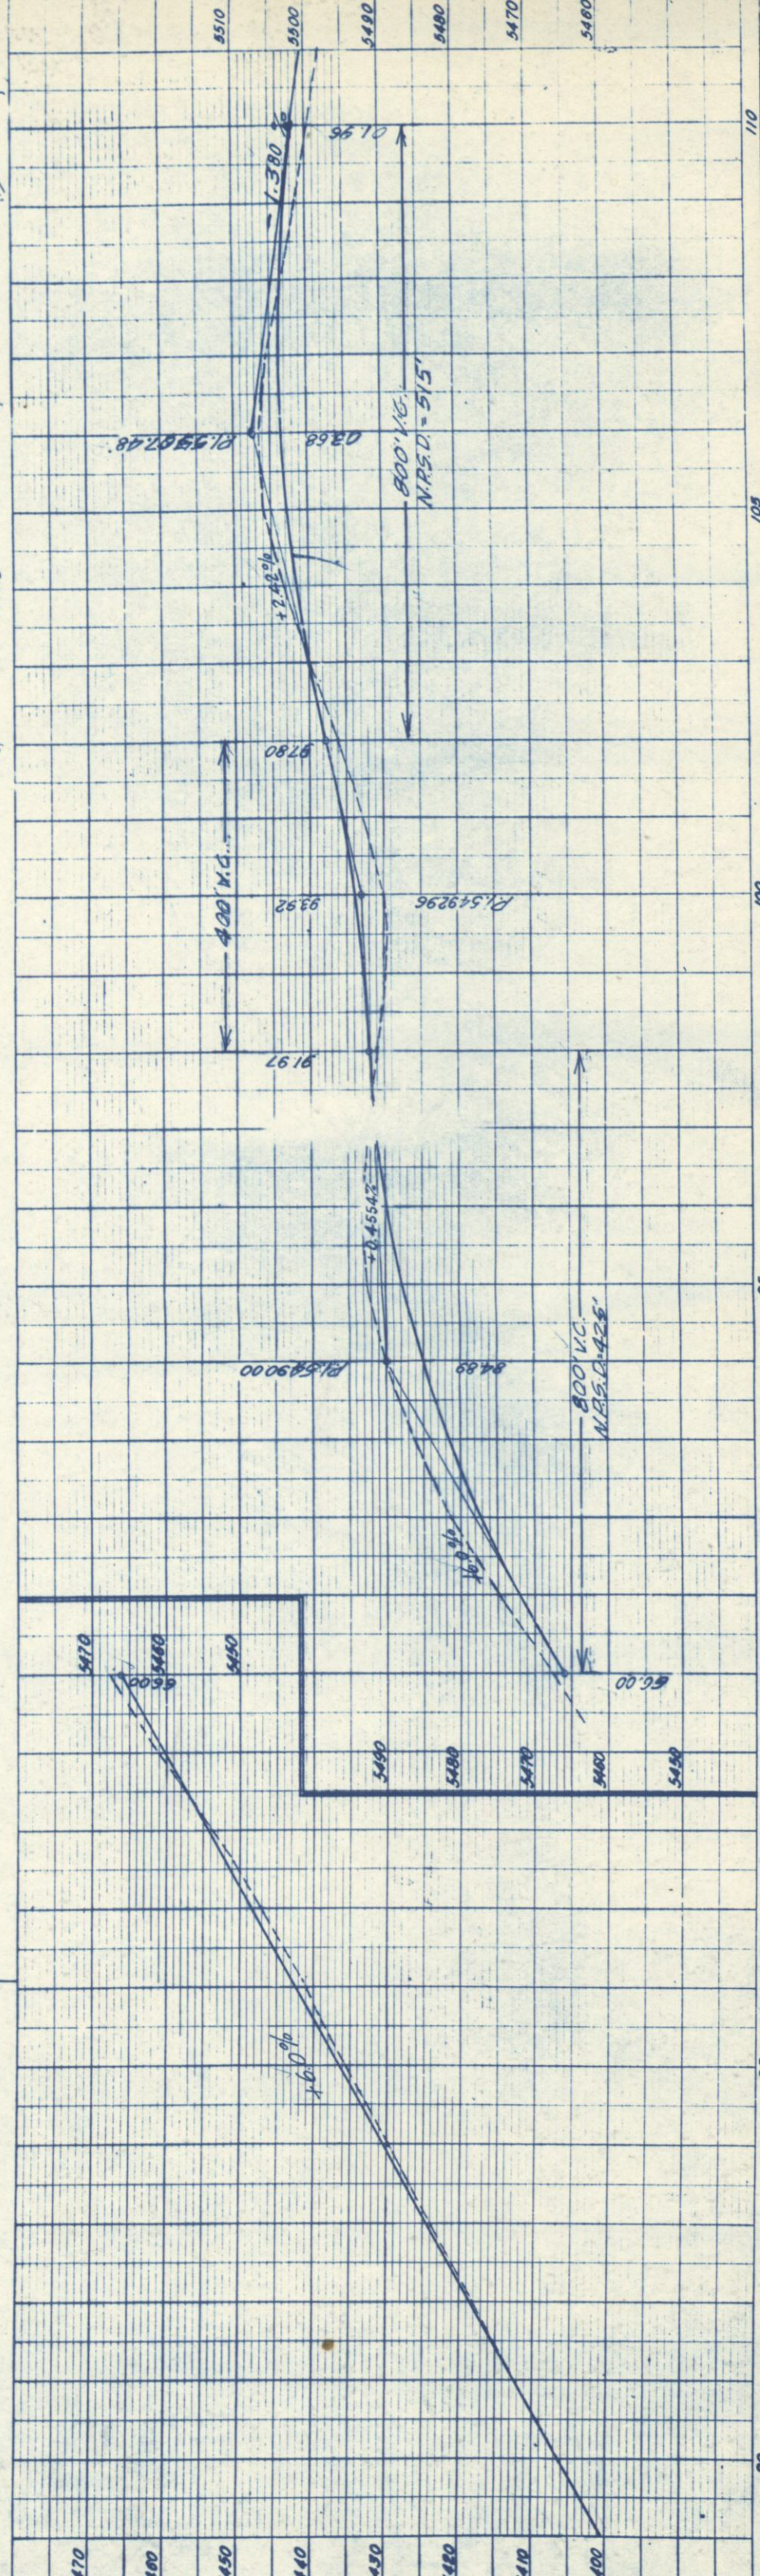


FED. ROAD DIV. NO.	DIST.	PROJ. NO.	SHEET NO.	TOTAL SHEETS
9	COLO.	S-56 0087 (1)	7	

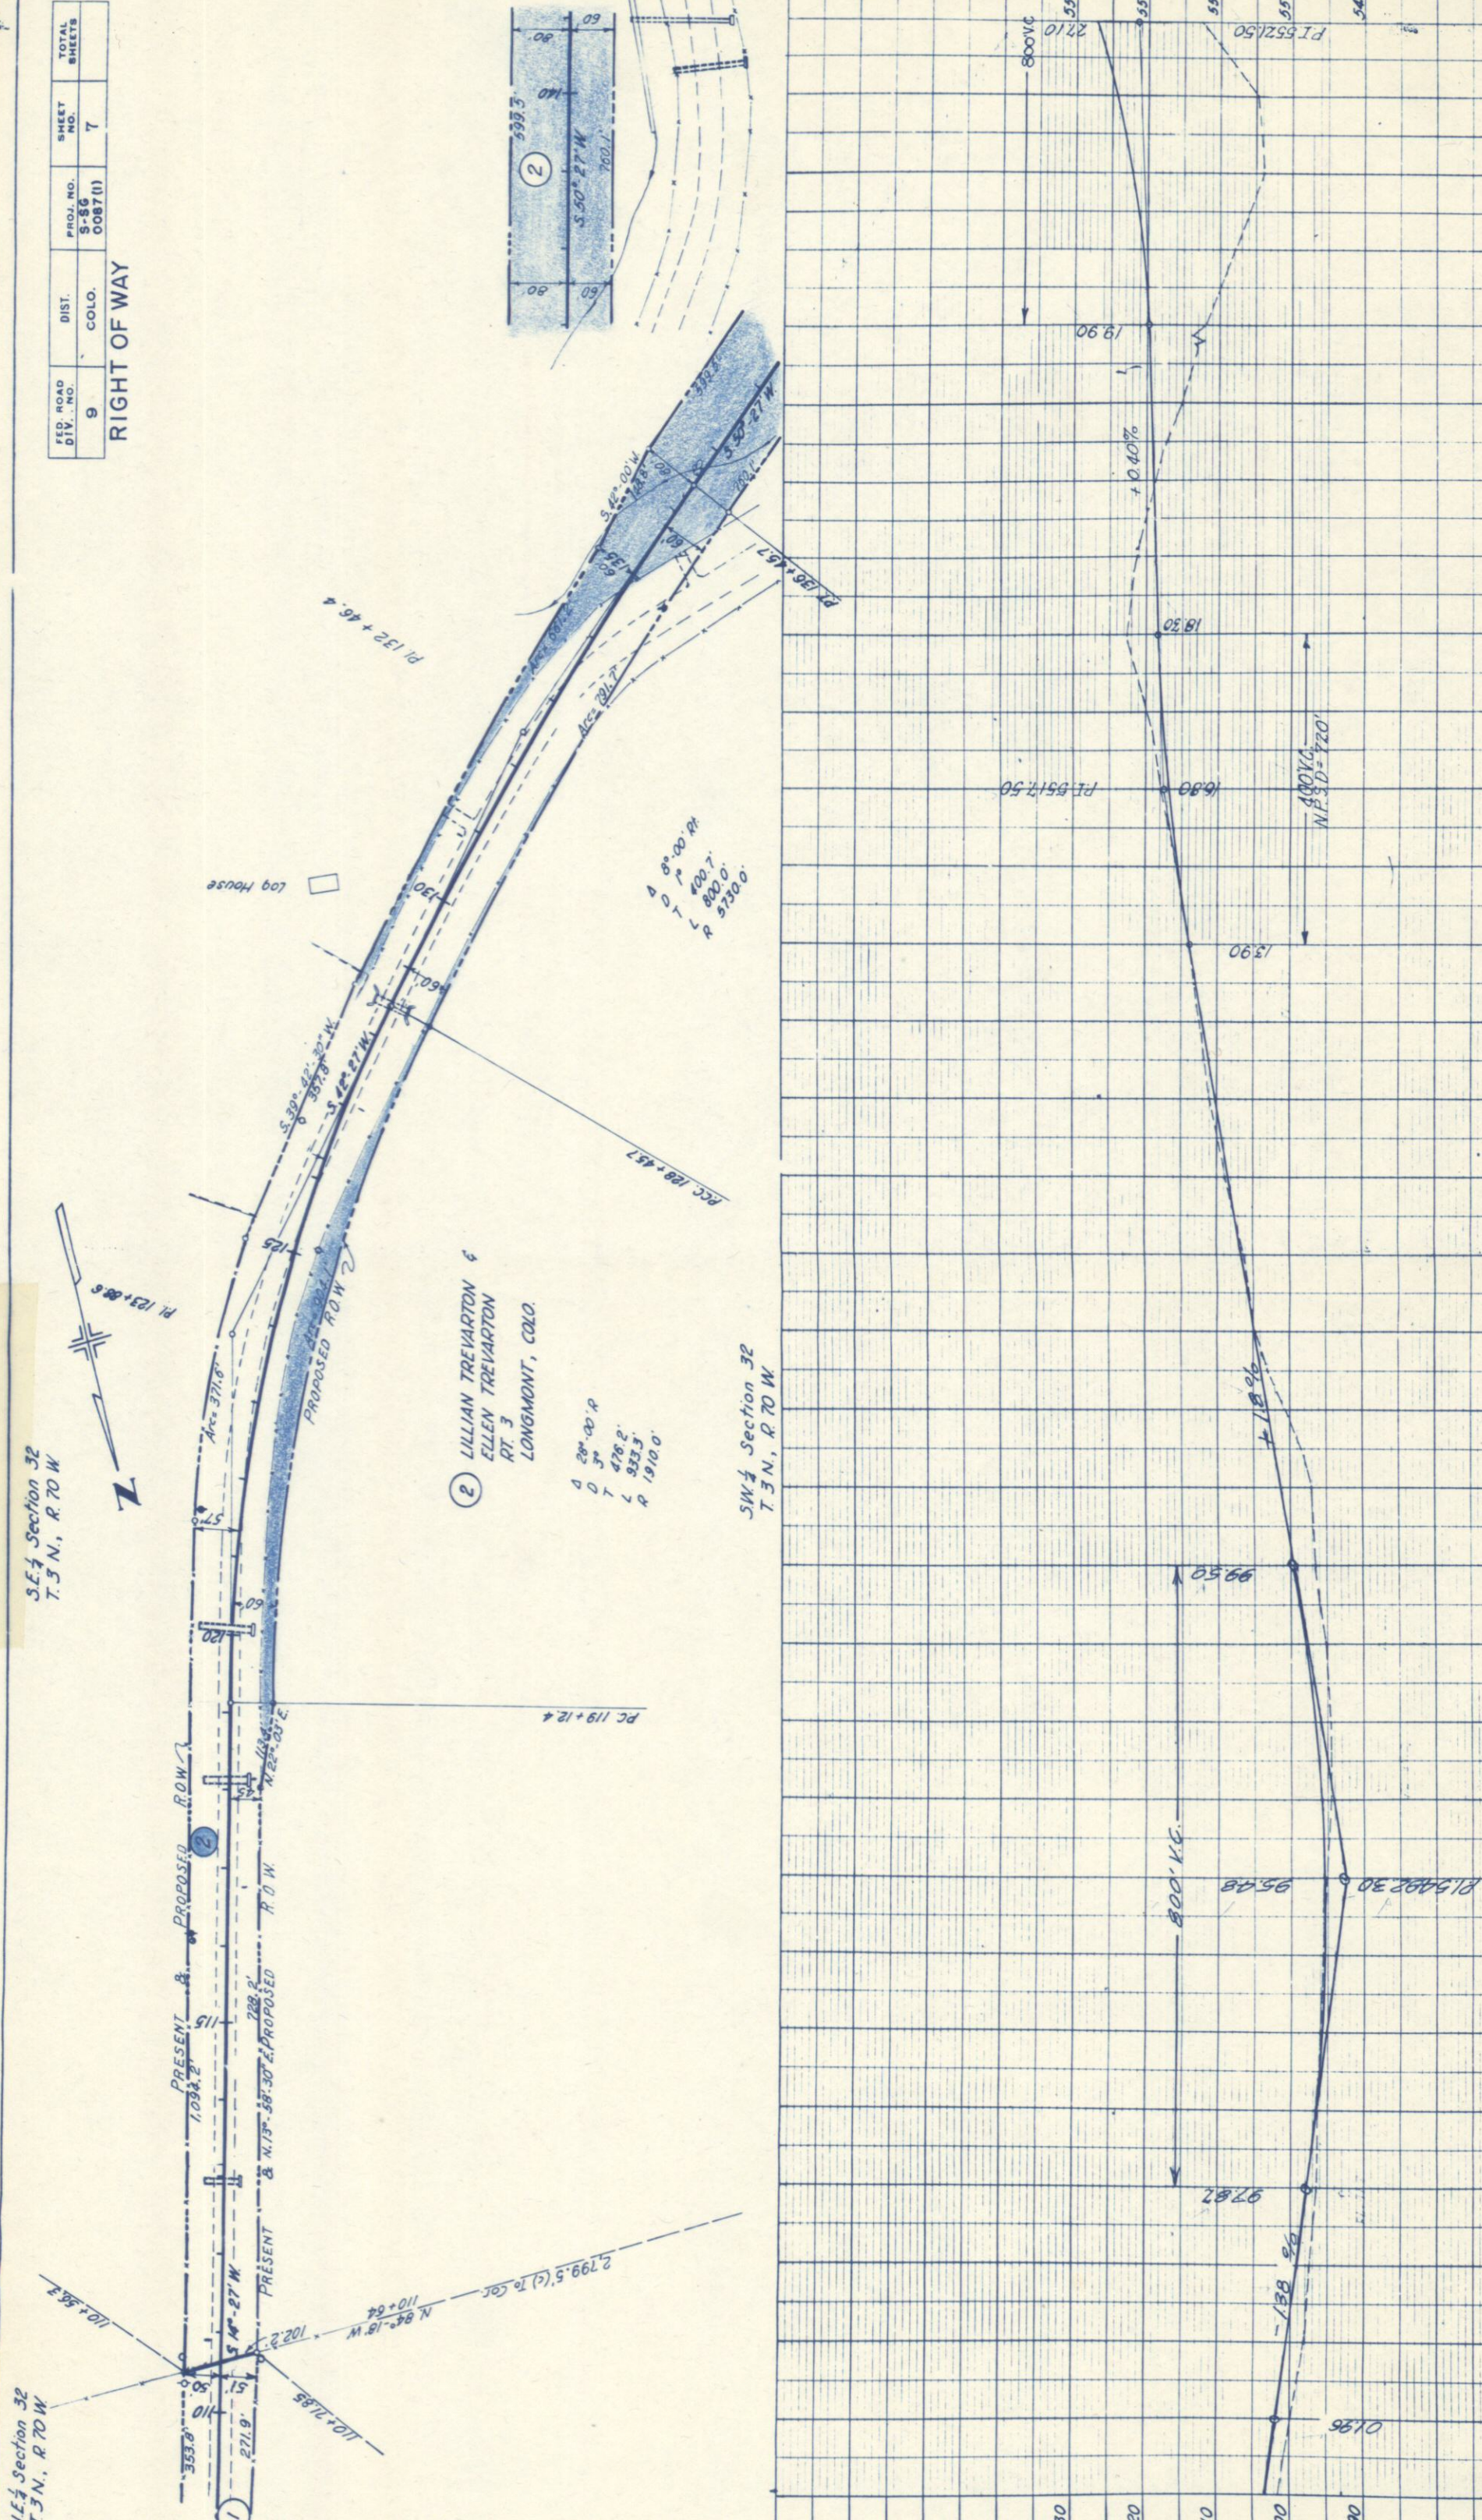

FED. ROAD DIV. NO.	DIST.	PROJ. NO.	SHEET NO.	TOTAL SHEETS
9	COLO.	S-56 0087(1)	8	

RIGHT OF WAY

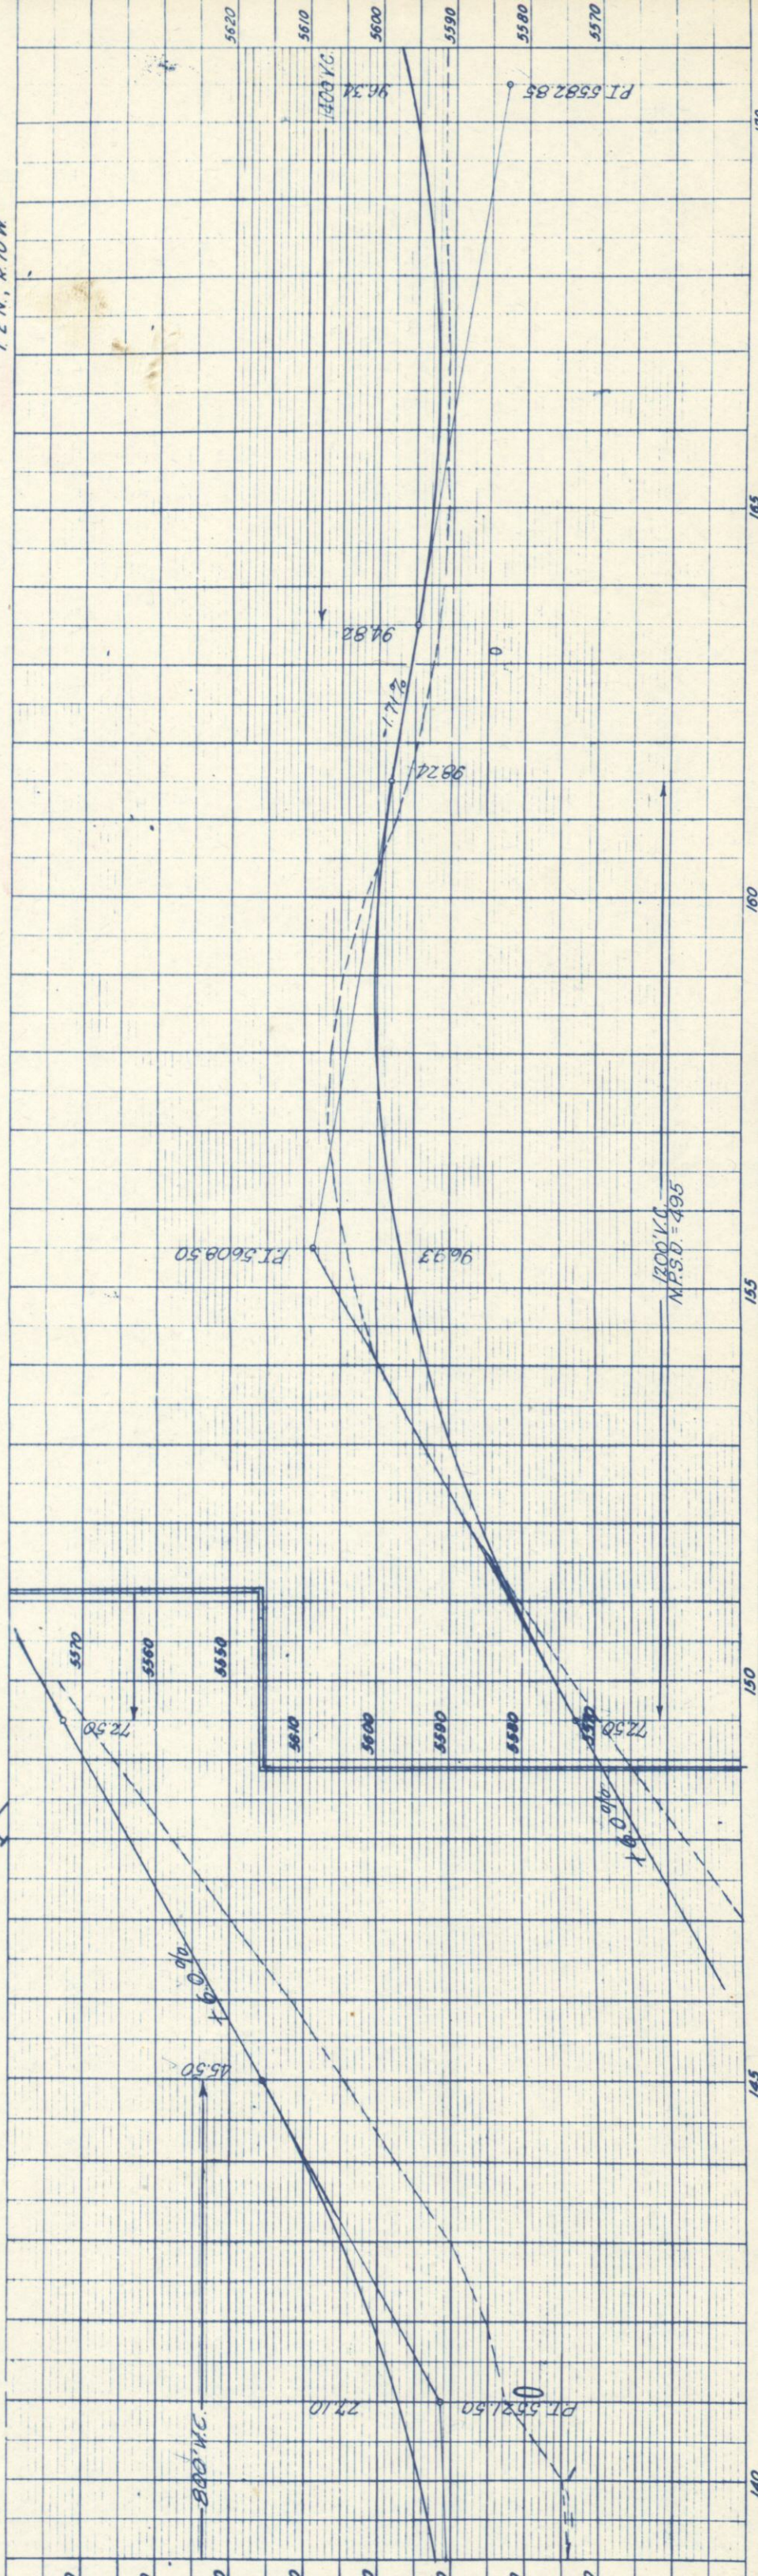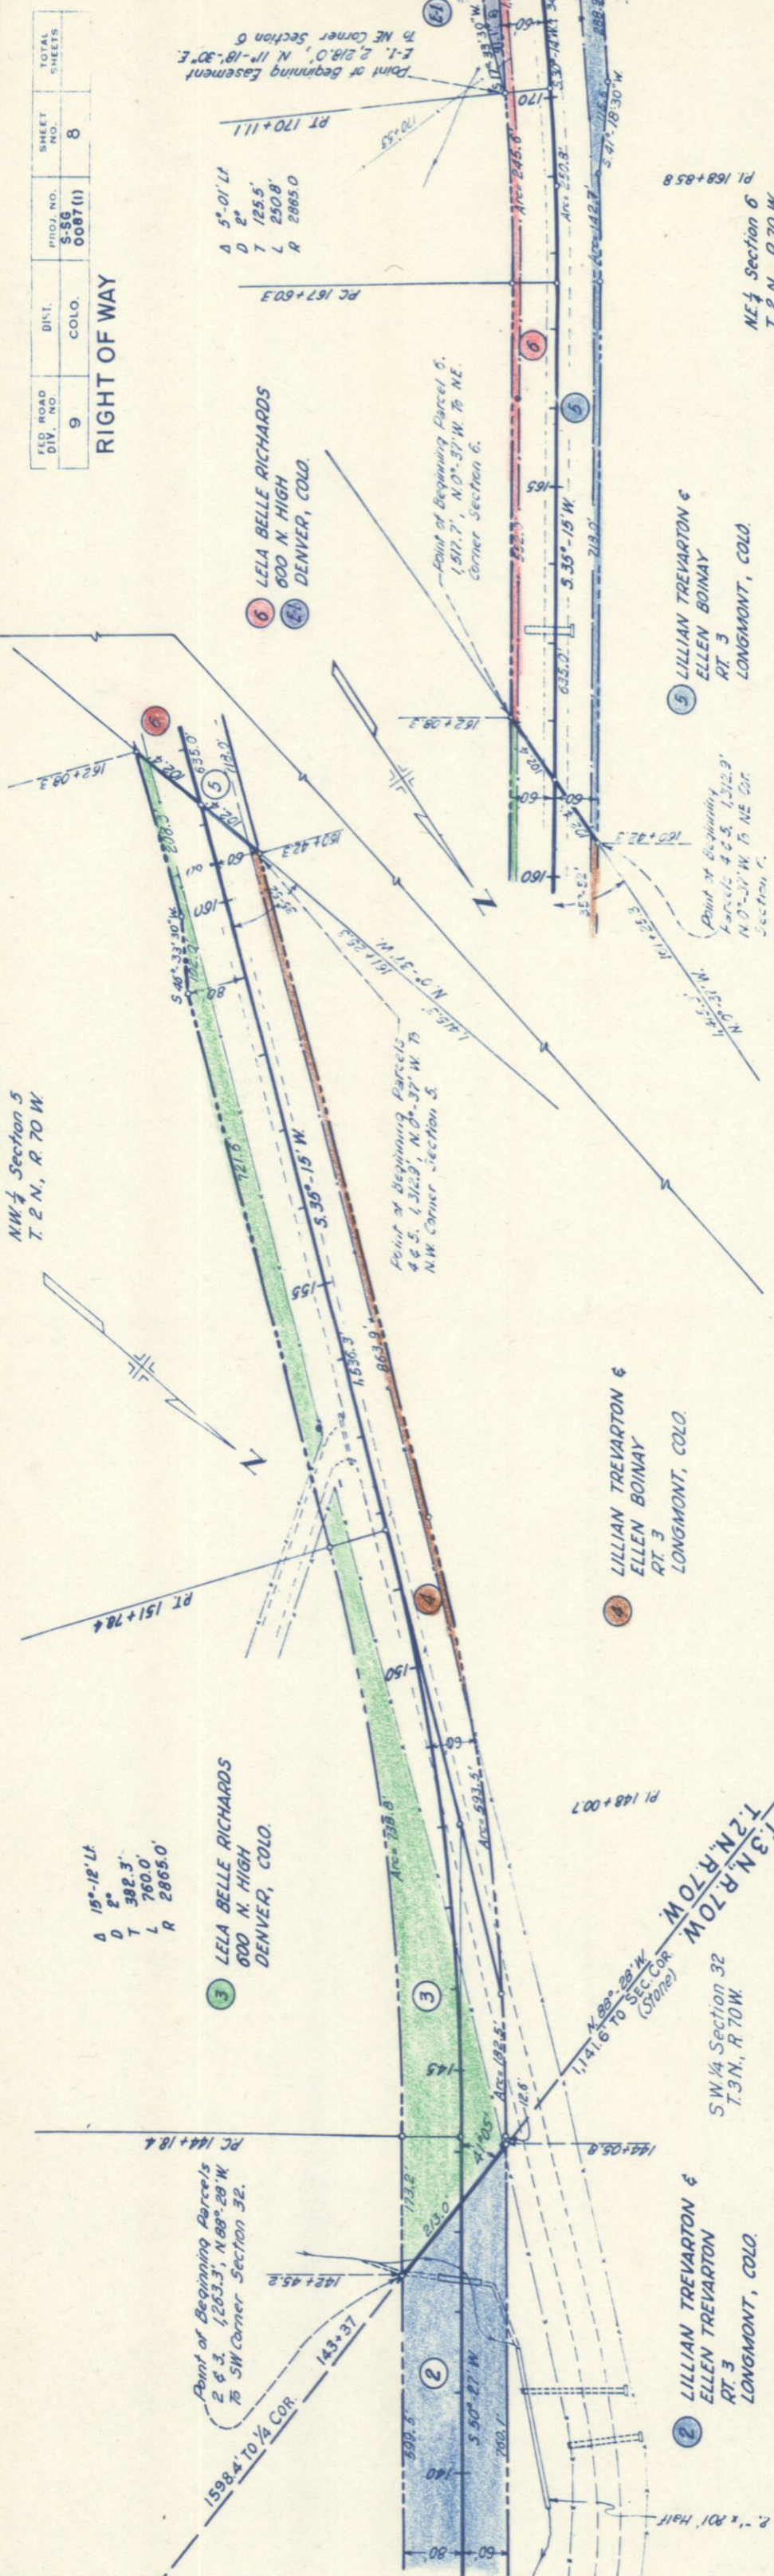

E. 1/2 S.E. 1/4 Section 6
T. 2 N., R. 70 W.

6 LELA BELLE RICHARDS
600 N. HIGH
DENVER, COLO.

Point of Beginning Easement
E-1, 2218.0' N 11°-18'-30" E
To NE Corner Section 6

5 LILLIAN TREVARTON &
ELLEN BOINAY
RT. 3
LONGMONT, COLO.

N.E. 1/4 Section 6
T. 2 N., R. 70 W.

5 LILLIAN TREVARTON &
ELLEN BOINAY
RT. 3
LONGMONT, COLO.



P.I. 183+00.0


P.I. 187+91.2
P.I. 188+42.4
P.I. 189+53.3

Δ 30°-27' L
D 4°
T 389.9'
L 761.3'
R 1432.5'

Point of Beginning Easement
E-2, 4951.1' S 43°-02'-30" W
To SW Corner NW 1/4 Sec. 7


FED. ROAD DIV. NO.	DIST.	PROJ. NO.	SHEET NO.	TOTAL SHEETS
9	COLO.	5-39 0087 (I)	9	

RIGHT OF WAY

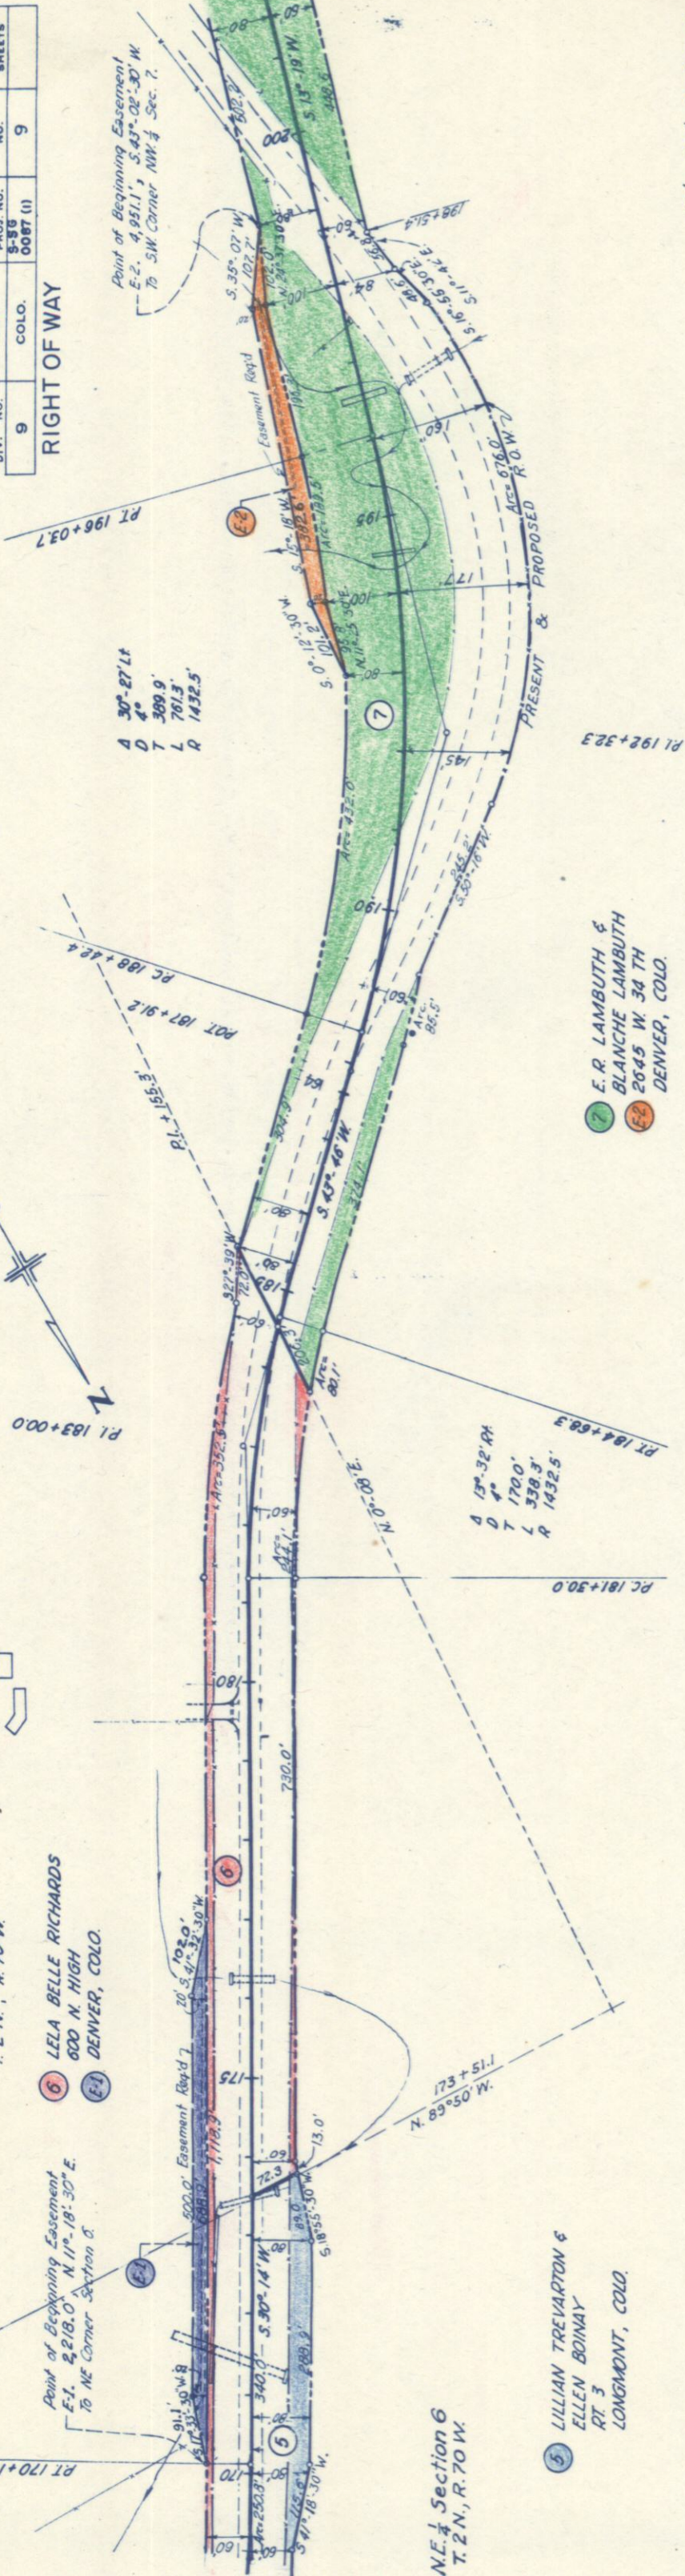

7 E.R. LAMBUTH &
BLANCHE LAMBUTH
2645 W. 34 TH
DENVER, COLO.



W. 1/2 S.E. 1/4 Section 6
T. 2 N., R. 70 W.

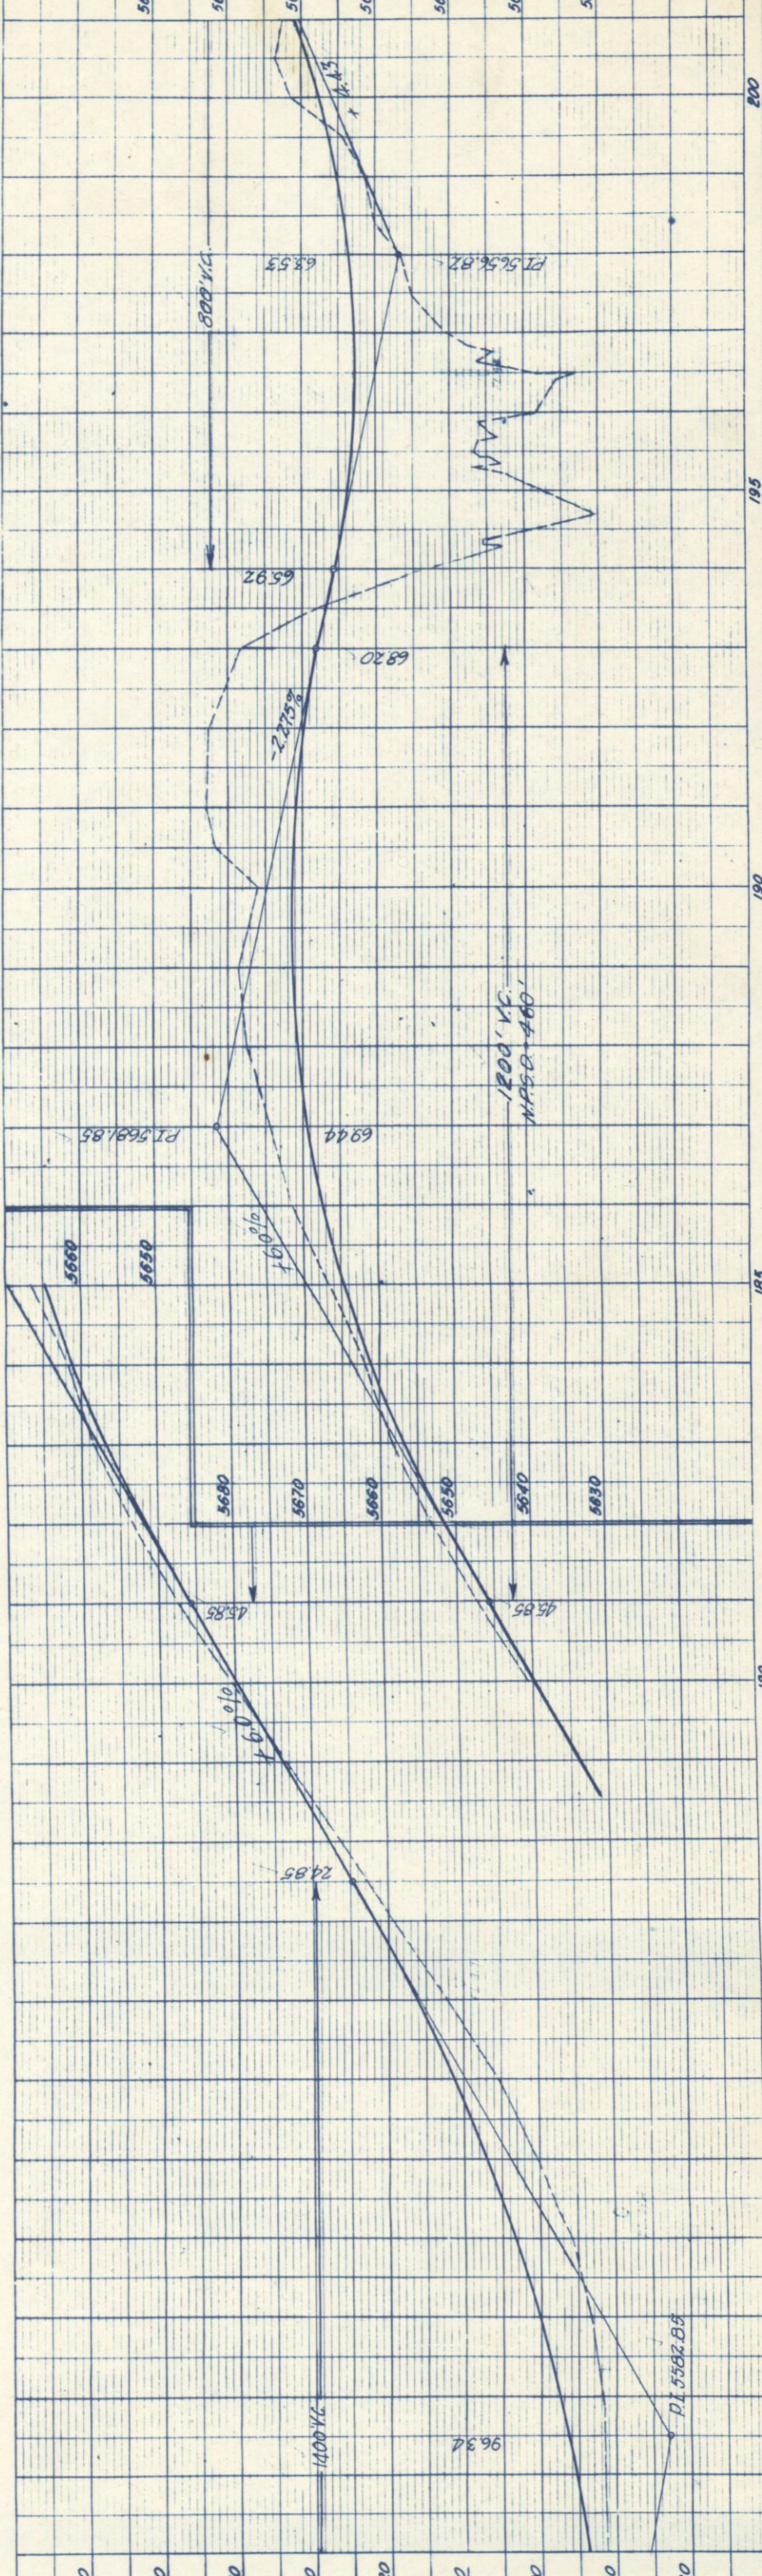

FED. ROAD DIV. NO.	DIST.	PROJ. NO.	SHEET NO.	TOTAL SHEETS
9	COLO.	5-50	0087 (1)	10

RIGHT OF WAY

NE 1/4 Section 7
T 2 N., R 70 W

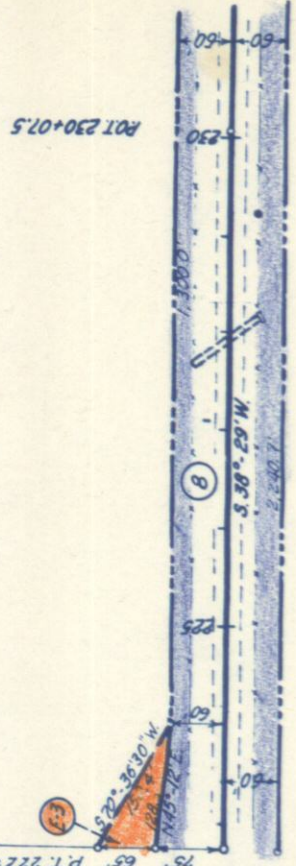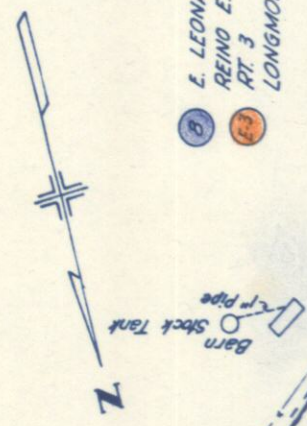

7 E. R. LAMBUTH &
BLANCHE LAMBUTH
2645 W 34 TH
DENVER, COLO.

Point of Beginning
Parcel 7, 3, 814.0',
5.47°-22' W To SW Corner
NW 1/4 Sec. 7.

Δ 34°-19' 14"
D 4°-42' 3"
L 857.9'
R 1432.5'

00112 211+00

SE 1/4 Section 6
T 2 N., R 70 W

NW 1/4 Section 7
T 2 N., R 70 W

