

FED. ROAD DIST. NO.	STATE	F.A.G.S. PROJ. NO.	SHEET NO.	TOTAL SHEETS
3	COLO.	SG 0086 (I)	1	

RIGHT OF WAY

CONVENTIONAL SIGNS

CENTER LINE OF SURVEY ————
 RIGHT OF WAY LINES ————
 ONE QUARTER SECTION LINES ————
 SECTION LINES ————
 TOWNSHIP OR RANGE LINES ————
 COUNTY LINES ————
 RAILROAD TRACKS ————
 BARBED WIRE FENCE ————
 POLE LINES ♦ ♦ ♦ ♦

INDEX OF SHEETS

1. TITLE SHEET.
2. TABULATION OF PROPERTIES.
3. PLAN AND PROFILE SHEET.

COLORADO

STATE HIGHWAY DEPARTMENT

PLAN AND PROFILE OF PROPOSED

FEDERAL AID SECONDARY PROJECT NO. SG 0086 (I)


STATE HIGHWAY NO. 72

JEFFERSON COUNTY

SCALES OF ORIGINAL TRACINGS
 ON PLAN, 1 IN. = 100 FT.
 ON PROFILE 1 IN. = 100 FT. HORIZONTAL
 1 IN. = 10 FT. VERTICAL
 GRADE LINE ON PROFILE IS SHOWN AS GRADE OF FINISHED ROAD
 GROSS LENGTH OF PROJECT } 2150 FEET = .407 MILES
 NET LENGTH OF PROJECT }

RIGHT OF WAY

INFORMATION OBTAINED FROM AVAILABLE COUNTY RECORDS.

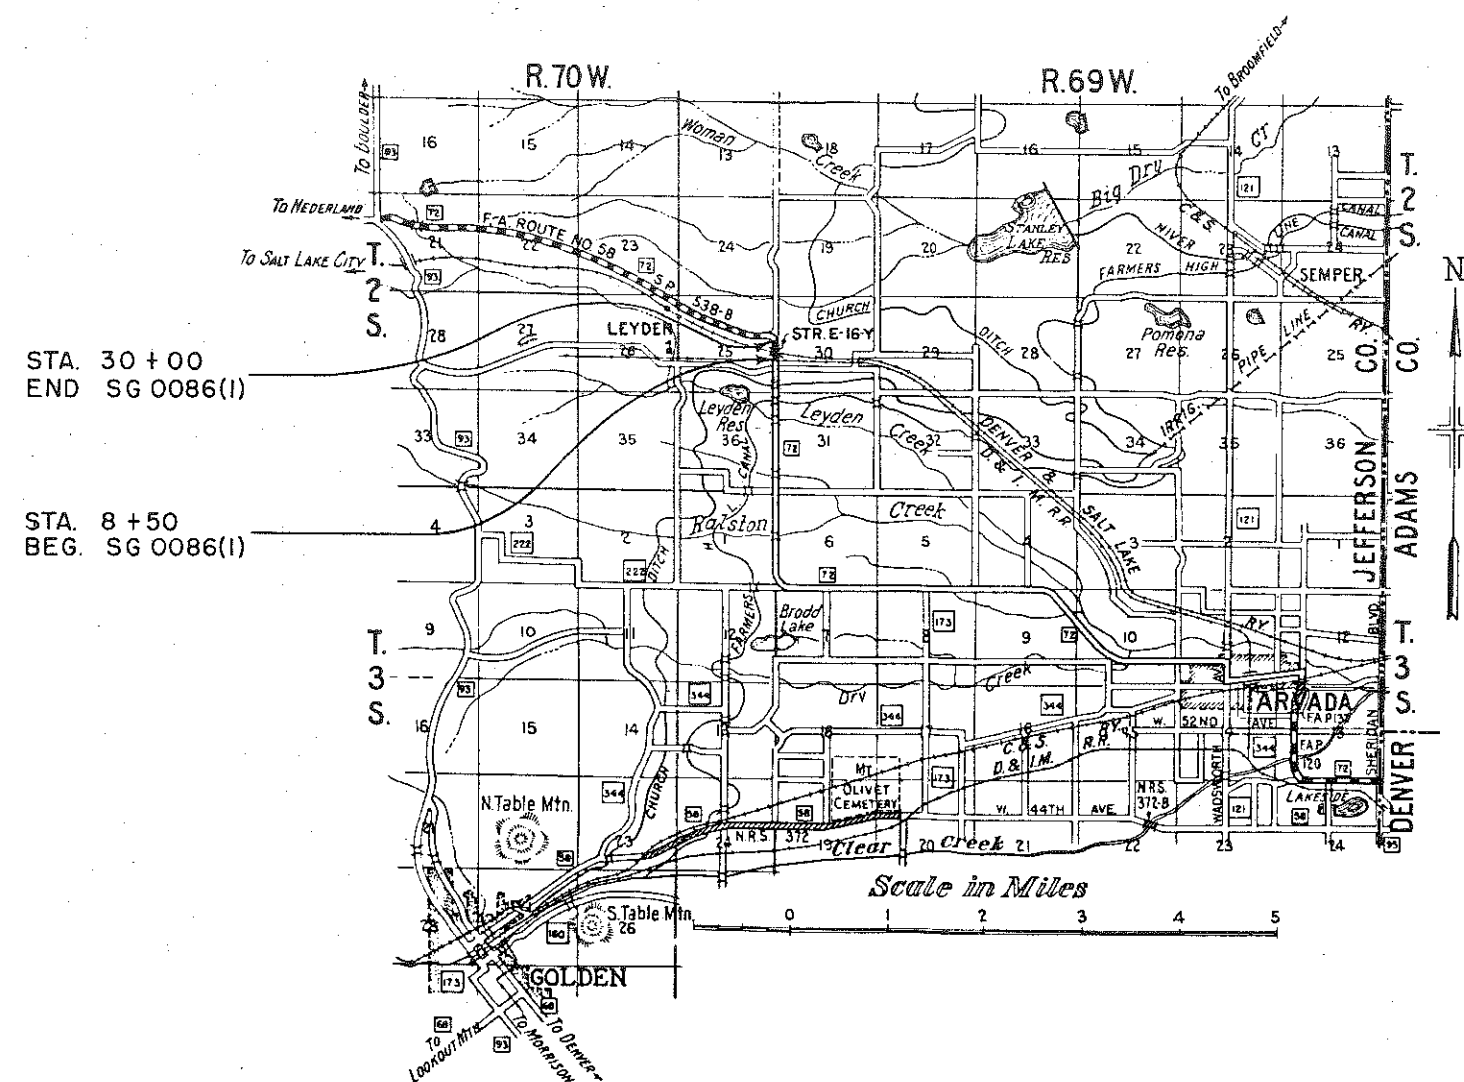

R.O.W. TABULATION OF PROPERTIES IN JEFFERSON COUNTY S.H.No. 72 PROJ. SG 0086(1)

FED. ROAD DIST. NO.	STATE	PROJ. NO.	SHEET NO.	TOTAL SHEETS
3	COLO.	SG 0086 (1)	2	

RIGHT OF WAY Rev. 6-7-49 S.W.Z.

[illegible]

N.E. 4 SEC. 25

RIGHT OF WAY