


COLORADO STATE HIGHWAY DEPARTMENT

PLAN AND PROFILE OF PROPOSED SN-A-FEDERAL AID PROJECT NO. 67-A(2) SEC. 2 STATE HIGHWAY NO. 182 CITY AND COUNTY OF DENVER

SCALES ON ORIGINAL TRACINGS
ON PLAN, 1 IN. = 50 FT.
ON PROFILE 11 IN. = 50 FT. HORIZONTAL
11 IN. = 10 FT. VERTICAL
GRADE LINE ON PROFILE IS SHOWN AS GRADE OF FINISHED ROAD
GROSS LENGTH OF PROJECT
NET LENGTH OF PROJECT

RIGHT OF WAY

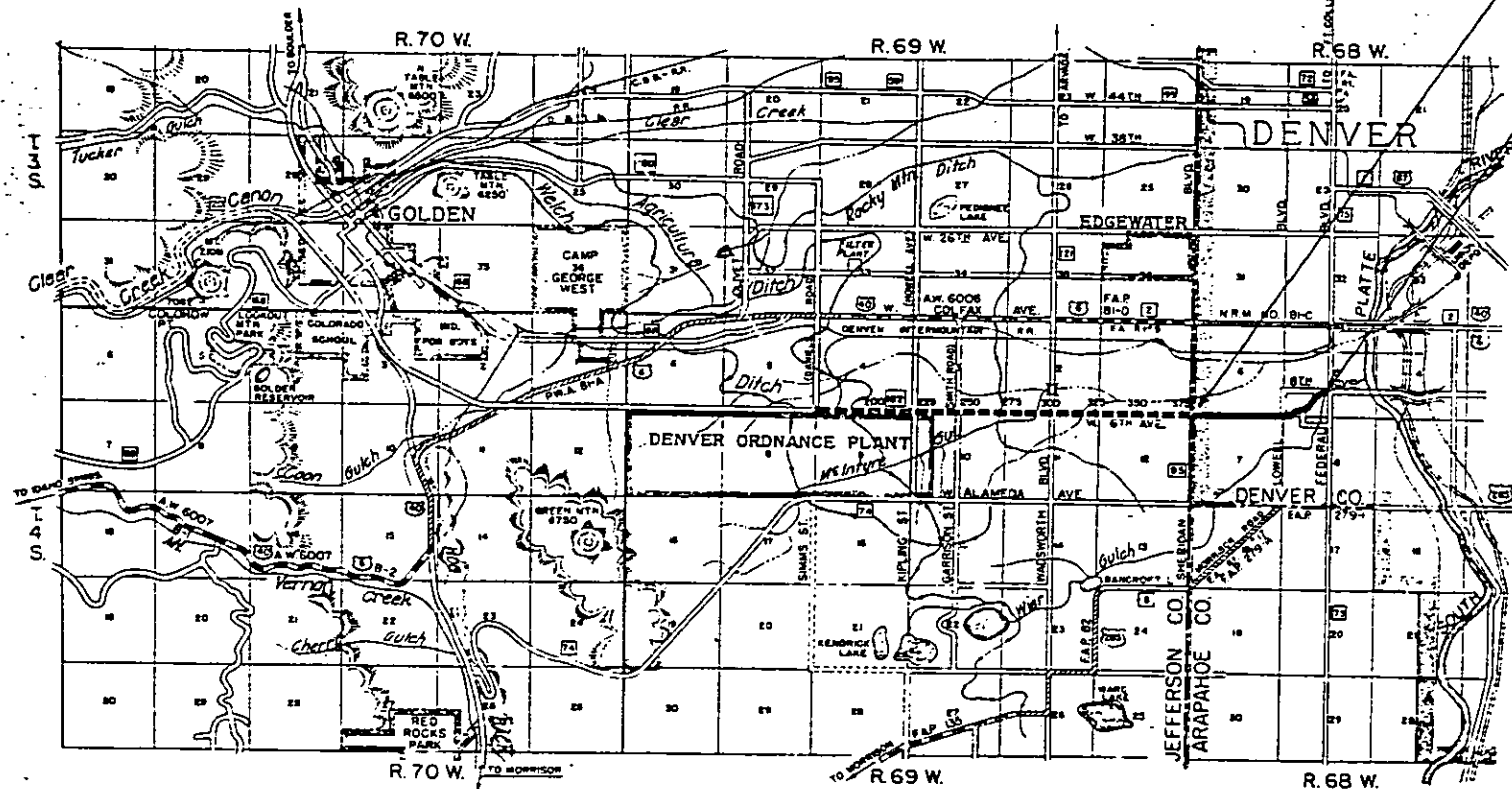

NOTE

IT IS RECOMMENDED THAT BIDDERS ON THIS PROJECT GO OVER THE PLAN DETAILS WITH ONE OF THE FOLLOWING FIELD REPRESENTATIVES OF THIS DEPARTMENT.
E.E. MONTGOMERY DIVISION ENGINEER DENVER
F.W. MILLER RESIDENT ENGINEER DENVER

FED. ROAD DIST. NO.	STATE	SN-A-F A PROJ. NO.	SHEET NO.	TOTAL SHEETS
3	COLO.	67-A(2)	1	

Sec. 2

CONVENTIONAL SIGNS

CENTER LINE OF SURVEY _____
RIGHT OF WAY LINES _____
COUNTY LINE _____
TOWNSHIP OR RANGE LINE _____
SECTION LINES _____
ONE-QUARTER SECTION LINES _____
WIRE FENCES _____
POLE LINE _____
PRESENT ROAD _____

1. Title Sheet
2. TAB Sheet
3. the 5 plan sheet.

Sta. 380+89.6 Bk
381+09.9 Ah

begin SN-A-FA 67-A(2) Sec. 2

Sta. 465+61.9

End of SN-A-FA 67-A(2) Sec. 2

RECOMMENDED FOR APPROVAL

ASSTANT ENGINEER	DATE
------------------	------

APPROVED

STATE HIGHWAY ENGINEER	DATE
------------------------	------

RECOMMENDED FOR APPROVAL

DISTRICT ENGINEER PUBLIC ROADS ADMINISTRATION FEDERAL WORKS AGENCY
--

RECOMMENDED FOR APPROVAL

CHIEF WESTERN REGION PUBLIC ROADS ADMINISTRATION FEDERAL WORKS AGENCY

APPROVED

COMMISSIONER PUBLIC ROADS ADMINISTRATION FEDERAL WORKS AGENCY

RECOMMENDED FOR APPROVAL

--

RECOMMENDED FOR APPROVAL

MAJOR GENERAL U.S. ARMY THE COMMANDING GENERAL EIGHTH CORPS AREA
--

RECOMMENDED FOR APPROVAL

--

RECOMMENDED FOR APPROVAL

--

APPROVED

--

SN-A-FA 67-A(2) Sec. 2 ROW

Rev. 4-8-45 S.B.L. / Bocal
1-D not required.

FED. ROAD DIST. NO.	STATE	SN-A-FA PROJ. NO.	SHEET NO.	TOTAL SHEETS
3	COLO.	67-A(2)	2	


SN-A-FA 67-A(2) SEC. No.2 CITY OF DENVER RIGHT OF WAY

NO.	OWNER	LOCATION	AREA IN ACRES		ASSESSED VALUE			ENCUMBRANCES & REMARKS
				REQ'D				
1-D	Carl R. Wahlberg & Thelma M. Wahlberg <i>(not acquired)</i>	NW ⁴ SW ⁴ SW ⁴ S6,T4S,R68W		0.04				
2-D	Harry F. Blair	S ² SW ⁴ SW ⁴ S6,T4S,R68W		0.705				
3-D	Edward J. Mahoney	SW ⁴ Sec. 6, T4S, R68W		0.188				
4-D	Edward J. Mahoney	SW ⁴ Sec. 6. " "		0.188				
5-D	Harry Beeman & Laura M. Beeman	SW ⁴ Sec. 6. " "		0.050				
6-D	Byron C. Hughes	NW ⁴ Sec. 7. " "		1.033				
7-D	Peter J. Bjornson	NW ⁴ Sec. 7. " "		1.470				
8-D	Earl Jones & Minnie Lee Jones	NW ⁴ Sec. 7. " "		0.16				
9-D	Estate of A. Lilyard, deceased	NW ⁴ Sec. 7. " "		1.01				
10-D	Thomas Mahoney	NW ⁴ Sec. 7. " "		0.86				
11-D	William Wegener	NW ⁴ Sec. 7. " "		0.36				
12-D	Marie Louise Anderson	NW ⁴ Sec. 7. " "		0.277				
13-D	Gwen Young	NW ⁴ Sec. 7. " "		0.27				
14-D	Dola L. Hersh	NW ⁴ Sec. 7. " "		0.26				
15-D	Catherine Chadwick	NW ⁴ Sec. 7. " "		0.25				
16-D	Flossie M. Mayberry	NW ⁴ Sec. 7. " "		0.245				
17-D	School Dist. No. 1, City of Denver	NW ⁴ Sec. 7. " "		0.423				
18-D	Harvey K. Byrn & Gladys L. Byrn	NE ⁴ Sec. 7. " "		2 Lots				
19-D	Olga R. Luby	NE ⁴ Sec. 7. " "		2 Lots				
20-D	City of Denver	NE ⁴ Sec. 7. " "		2 Lots				
21-D	Edward John Mahoney	NE ⁴ Sec. 7. " "		2 Lots				
22-D	Mary E. Templin & Thomas A. Templin	NE ⁴ Sec. 7. " "		2 Lots				
23-D	Gerald W. Smith	NE ⁴ Sec. 7. " "		2 Lots				
24-D	C. & C. of Denver	NE ⁴ Sec. 7. " "		2 Lots				
25-D	William J. Conway	NE ⁴ Sec. 7. " "		2 Lots				
26-D	C. & C. of Denver	NE ⁴ Sec. 7. " "		2 Lots				
27-D	C. & C. of Denver	NE ⁴ Sec. 7. " "		2 Lots				
28-D	Robert M. Hancock	NE ⁴ Sec. 7. " "		2 Lots				
29-D	Robert M. Hancock	NE ⁴ Sec. 7. " "		2 Lots				
30-D	George F. Brench & Josephine C. Brench	NE ⁴ Sec. 7. " "		Part of 1 Lot				
31-D	The D. C. Burns Realty & Trust Co.	NE ⁴ Sec. 7. " "		1 & 2/3 Lots				
32-D	Creed P. Browning & Euladine Browning	NE ⁴ Sec. 7. " "		Part of 1 Lot				
33-D	The D. C. Burns Realty & Trust Co.	NE ⁴ Sec. 7. " "		1 & 2/3 Lots				
34-D	C. & C. of Denver	NE ⁴ Sec. 7. " "		2 Lots				
35-D	C. & C. of Denver	NE ⁴ Sec. 7. " "		2 Lots				
36-D	Arendt J. Kulper Sr. & Arendt Peter John Kulper	NE ⁴ Sec. 7. " "		2 Lots				
37-D	Estate of William Dare Cocke, deceased	NE ⁴ Sec. 7. " "		Part of 2 Lots				
38-D	Thomas C. Clayberg & Marie Clayberg	SE ⁴ Sec. 6. " "		Part of 1 Lot				
39-D	C. & C. of Denver	SE ⁴ Sec. 6. " "		Part of 2 Lots				
40-D	Katarina Oberding	NW ⁴ Sec. 8. " "		Part of 2 Lots				
41-D	The Ideal Realty Co.	SW ⁴ Sec. 5. " "		Part of 2 Lots				
42-D	C. & C. of Denver	SW ⁴ Sec. 5. " "		Part of 2 Lots				
43-D	Estate of Jacob G. Ramsey, deceased	SW ⁴ Sec. 5. " "		2 Lots				
44-D	Charles H. Hoffman & Margaret A. Hoffman	SW ⁴ Sec. 5. " "		Part of 1 Lot				
45-D	Elsie Baker	SW ⁴ Sec. 5. " "		2 Lots				
46-D	C. & C. of Denver	SW ⁴ Sec. 5. " "		2 Lots				
47-D	C. & C. of Denver	SW ⁴ Sec. 5. " "		2 Lots				
48-D	Margaret Stoneking	SW ⁴ Sec. 5. " "		2 Lots				
49-D	C. & C. of Denver	SW ⁴ Sec. 5. " "		2 Lots				
50-D	C. & C. of Denver	SW ⁴ Sec. 5. " "		Part of 3 Lots				

Rev. 4-6-93 2 D.L. Rocco / I.D. OUT

FED. ROAD DIST. NO.	STATE	S.N.-A.-F.A. PROJ. NO.	SHEET NO.	TOTAL SHEETS
3	COLO.	67-A (2)	3	

Sec. No. 2

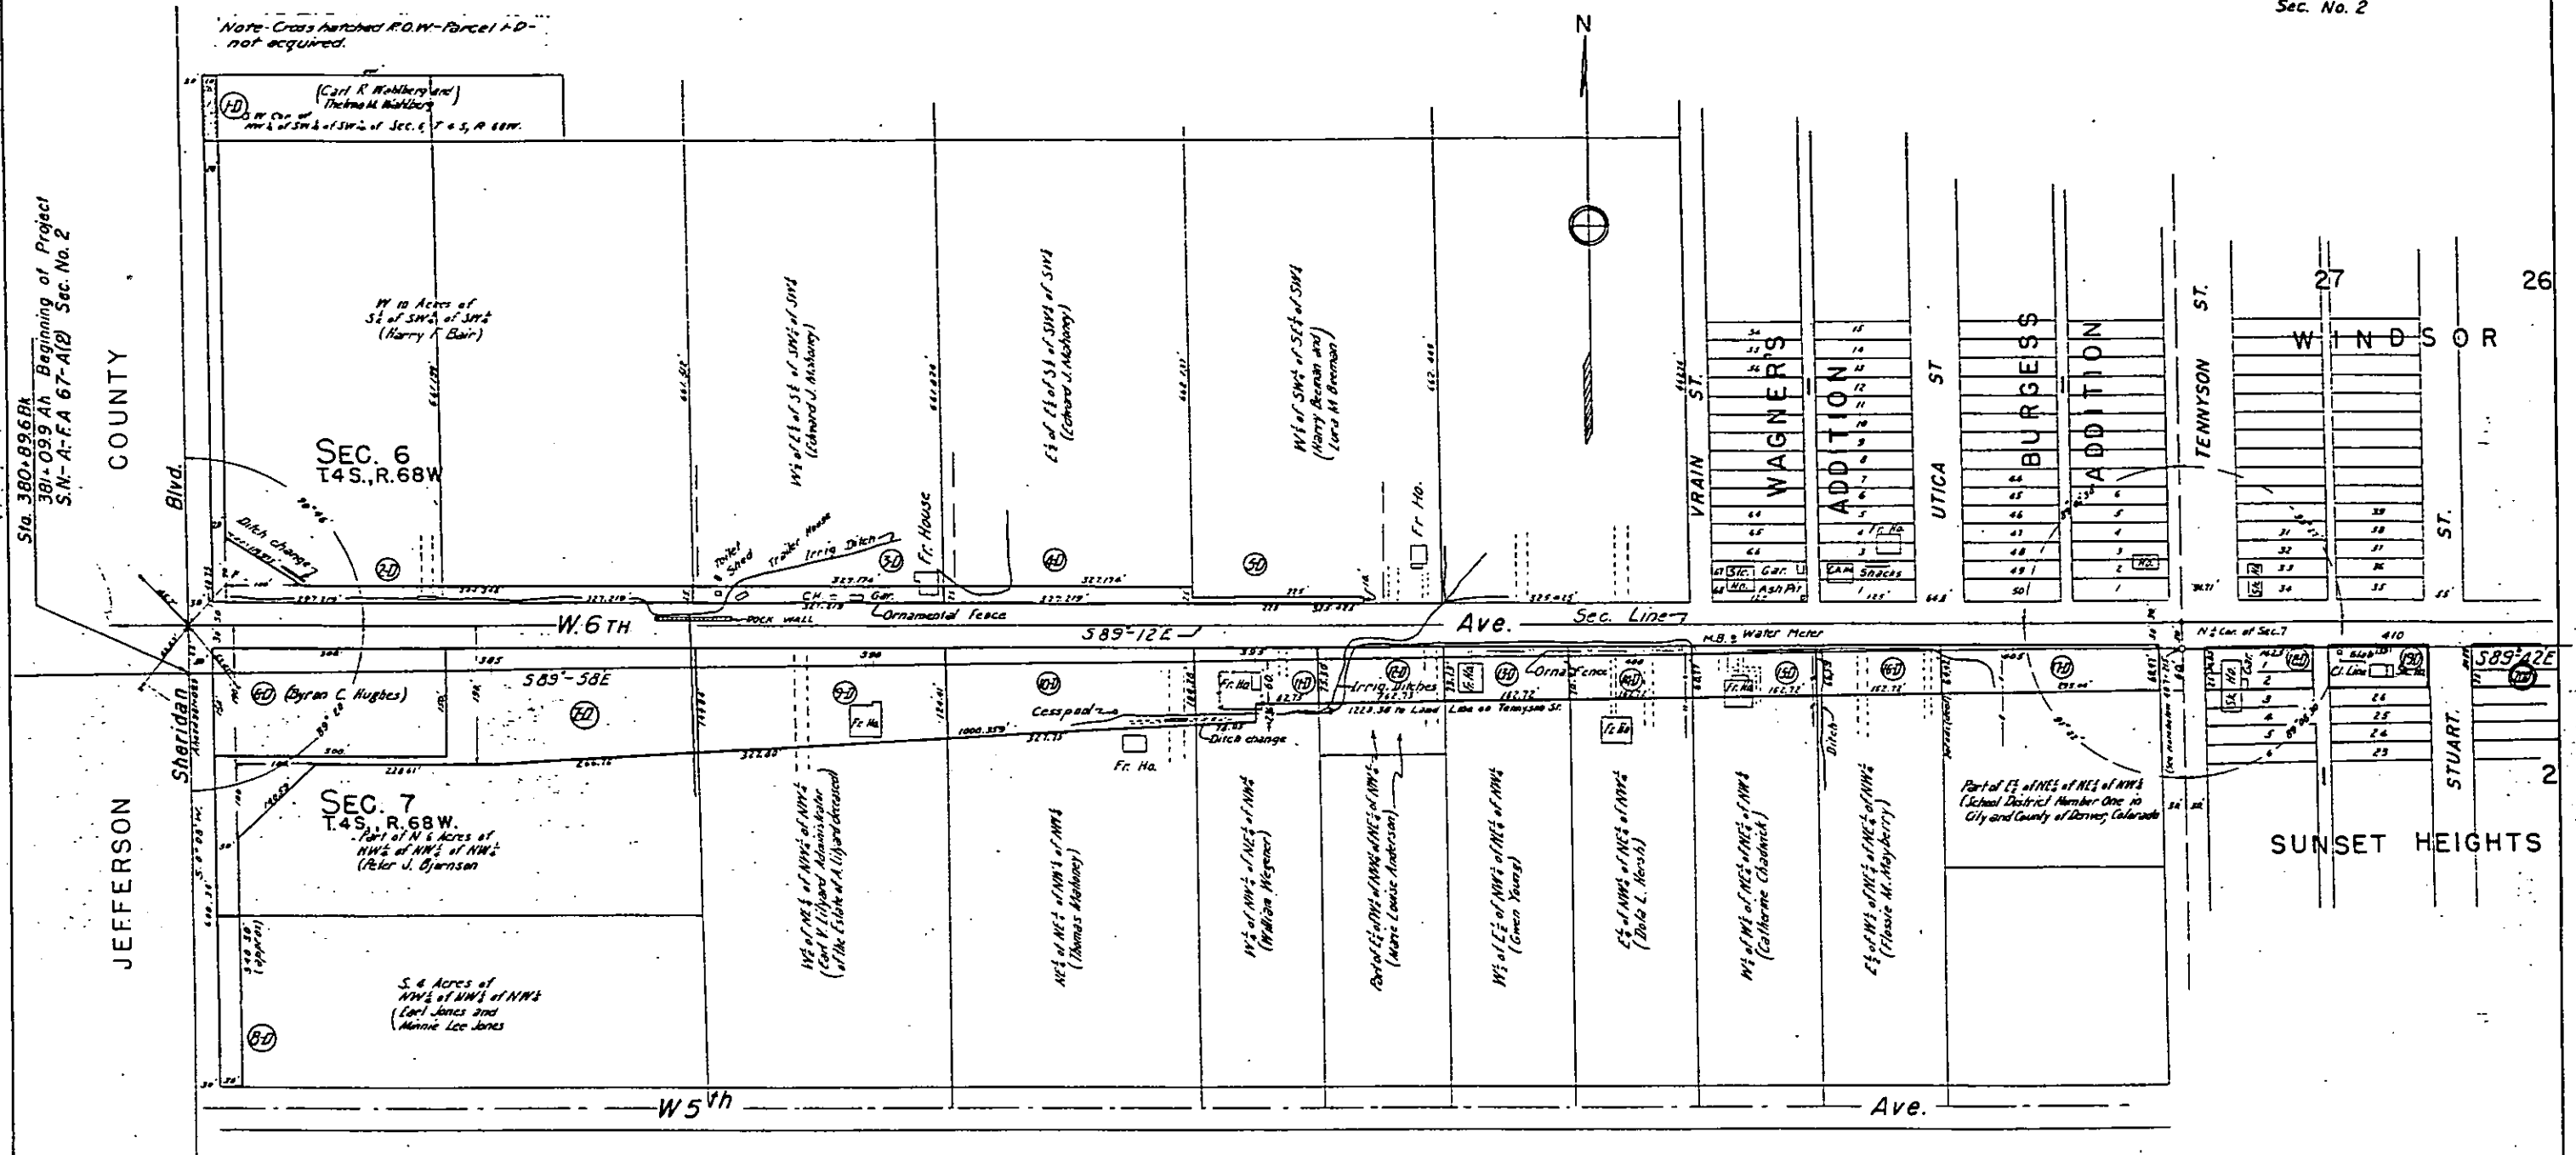

NOTE: Survey Station 401+25.5 is on N.E. corner line of Section 7
It is located 20 feet south of 1/4 mile from Section line extending east from N.E. corner
and 100 feet west of N.E. corner line of Section 7

