

STATE DEPARTMENT OF HIGHWAYS

DIVISION OF HIGHWAYS—STATE OF COLORADO

FEDERAL ROAD DISTRICT NO.	DIVISION	PROJECT NO.	SHEET NO.
50	COLORADO	SCS-0010(4)	1

RIGHT OF WAY

CONVENTIONAL SIGNS

CENTER LINE	PLAN SHEET	TITLE SHEET
COUNTY LINE		
TOWNSHIP OR RANGE LINE	SECTION LINE	SECTION LINE
LAND LINES		
CITY LIMITS	PLAN SHEET	SECTION SHEET
RAILROAD		
BARED WIRE FENCE		
WOVEN WIRE - COMBINATION FENCE		
TELE & TELEG LINE		
POWER LINE		
PRESIDENT ROAD (PLAN SHEETS)		
RIGHT OF WAY LINE		
ACCESS POINTS (FREEWAYS)		
C OF A LINE (CONTROL OF ACCESS)		
ACCESS DENIED BY DEED		
TOP OF CUTS		
TOE OF FILLS		
DETOUR		
PROPERTY OWNERSHIP LINE		
WATER VALVES		
WATER METERS		
STREET LIGHT POLES		

RIGHT OF WAY PLAN OF PROPOSED FEDERAL AID PROJECT NO. SOS 0010(4) STATE HIGHWAY NO. 285 ARAPAHOE COUNTY RIGHT OF WAY

INFORMATION OBTAINED FROM AVAILABLE COUNTY RECORDS

SCALE OF ORIGINAL DRAWING

TITLE SHEET 1" = 100'



ROW, PROJECT LENGTH = 0.031 MILE.

INDEX OF SHEET

Sheet 1 Title Sheet, Tabulation of Properties and Plan Sheet showing R.O.W. acquired

REVISIONS

NO.	DESCRIPTION

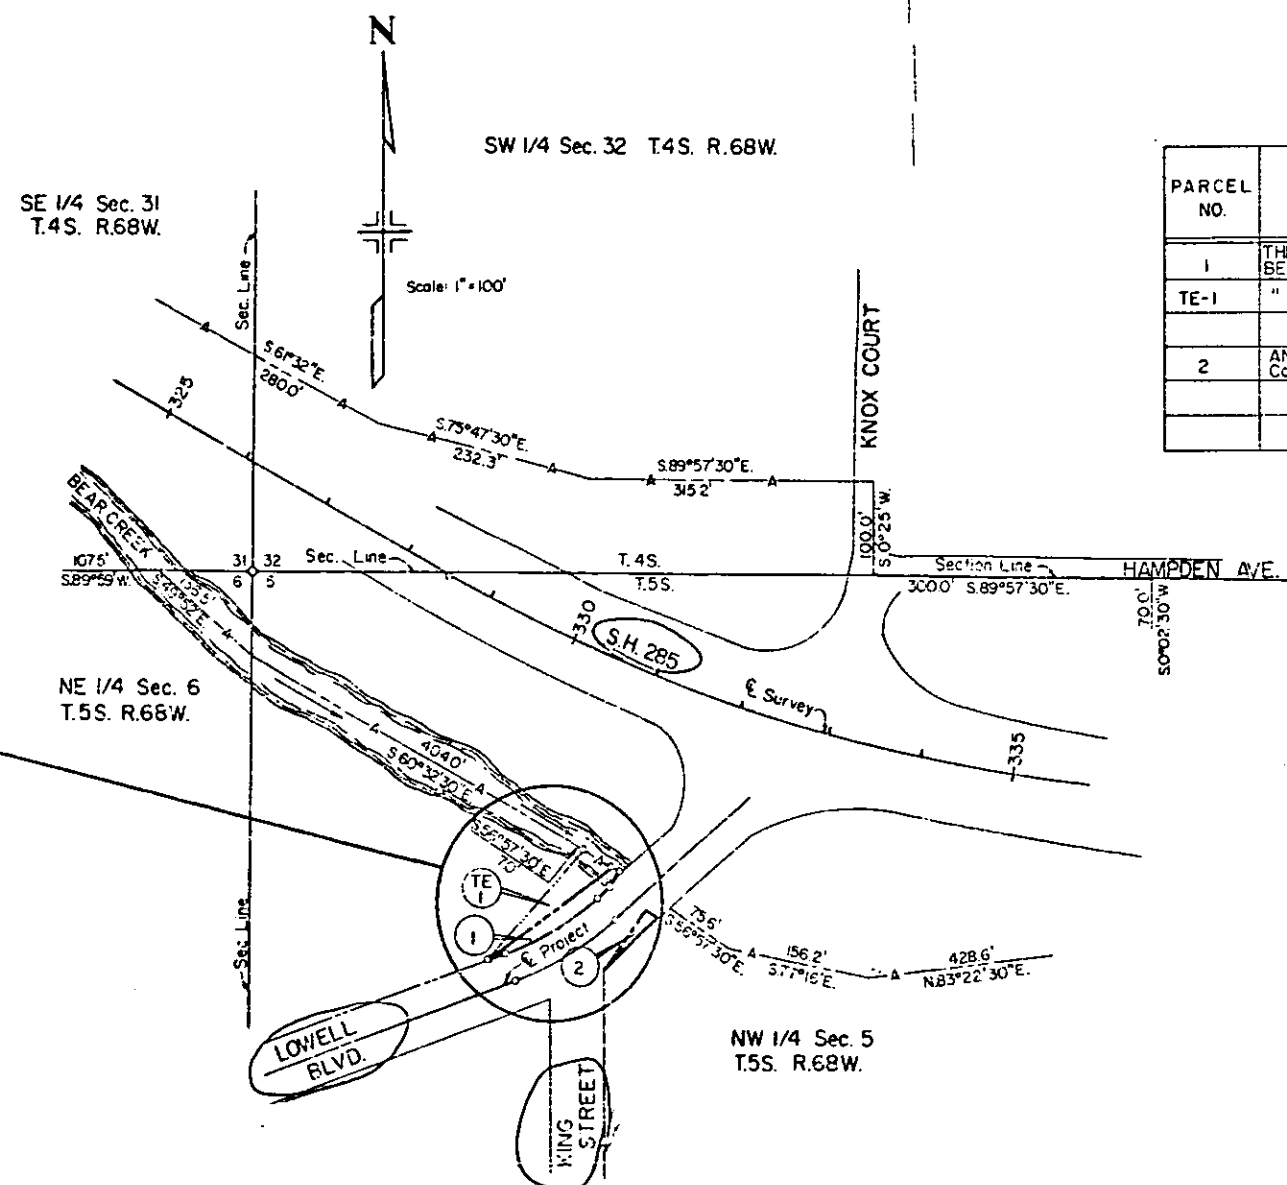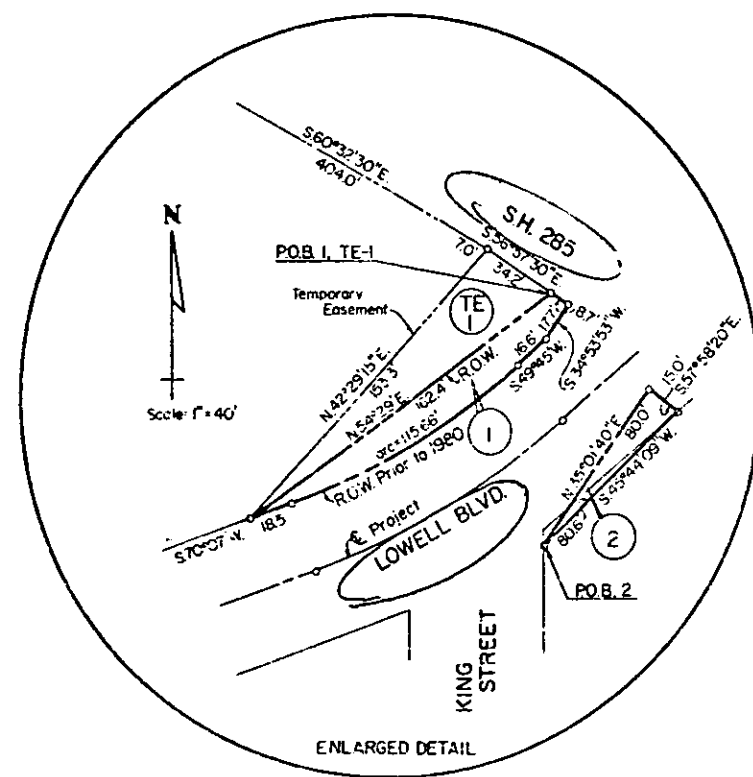

PARCEL NO.	OWNER	AREA OF PARCEL IN SQ. FT.
1	THE JOHN K. AND CATHERINE S. MULLEN BENEVOLENT CORPORATION	2,032
TE-1	" " " " " "	2,589
2	ANDREW GILLIGAN AND JOAN R. GILLIGAN, d California Corporation (Donated to C.D.M.)	599

DIVISION OF HIGHWAYS

APPROVED: *R. C. [Signature]* 4-20-81
Asst. CHIEF ENGINEER DATE

DEPARTMENT OF TRANSPORTATION
FEDERAL HIGHWAY ADMINISTRATION

APPROVED: _____ DATE _____
DIVISION ENGINEER