

FED. ROAD DIST. NO.	STATE	STATE PROJ. NO.	SHEET NO.	TOTAL SHEETS
3	COLO.	786	1	27


INDEX OF SHEETS

1.	TITLE PAGE.
2.	TYPICAL CROSS SECTION OF IMPROVEMENT AND SUMMARY OF QUANTITIES.
3.	PLAN AND PROFILE STA. 234+30 TO STA. 266+00.
4.	" " " " 266+00 " 299+00.
5.	" " " " 299+00 " 330+00.
6.	" " " " 330+00 " 361+00.
7.	" " " " 361+00 " 393+00.
8.	" " " " 393+00 " 425+00.
9.	" " " " 425+00 " 456+00.
10.	" " " " 456+00 " 475+25.5
11 TO 27.	CROSS SECTIONS " 234+30 " 475+25.5

COLORADO STATE HIGHWAY DEPARTMENT

PLAN AND PROFILE OF PROPOSED FED STATE AID PROJECT NO. 786. STATE HIGHWAY NO. 103. *NOW S.H. 5* CLEAR CREEK COUNTY

CONVENTIONAL SIGNS

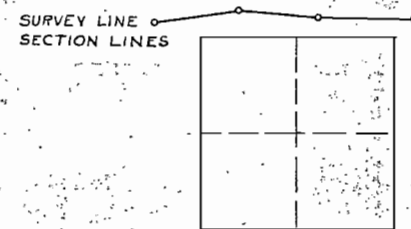

SCALES

ON PLAN, 1 IN. = 100 FT.


ON PROFILE 1 IN. = 100 FT. HORIZONTAL

1 IN. = 10 FT. VERTICAL

GRADE LINE ON PROFILE IS SHOWN AS GRADE OF FINISHED ROAD

GROSS LENGTH OF PROJECT = 4,762.55 FT. = 4.582 MILES

NET LENGTH OF PROJECT

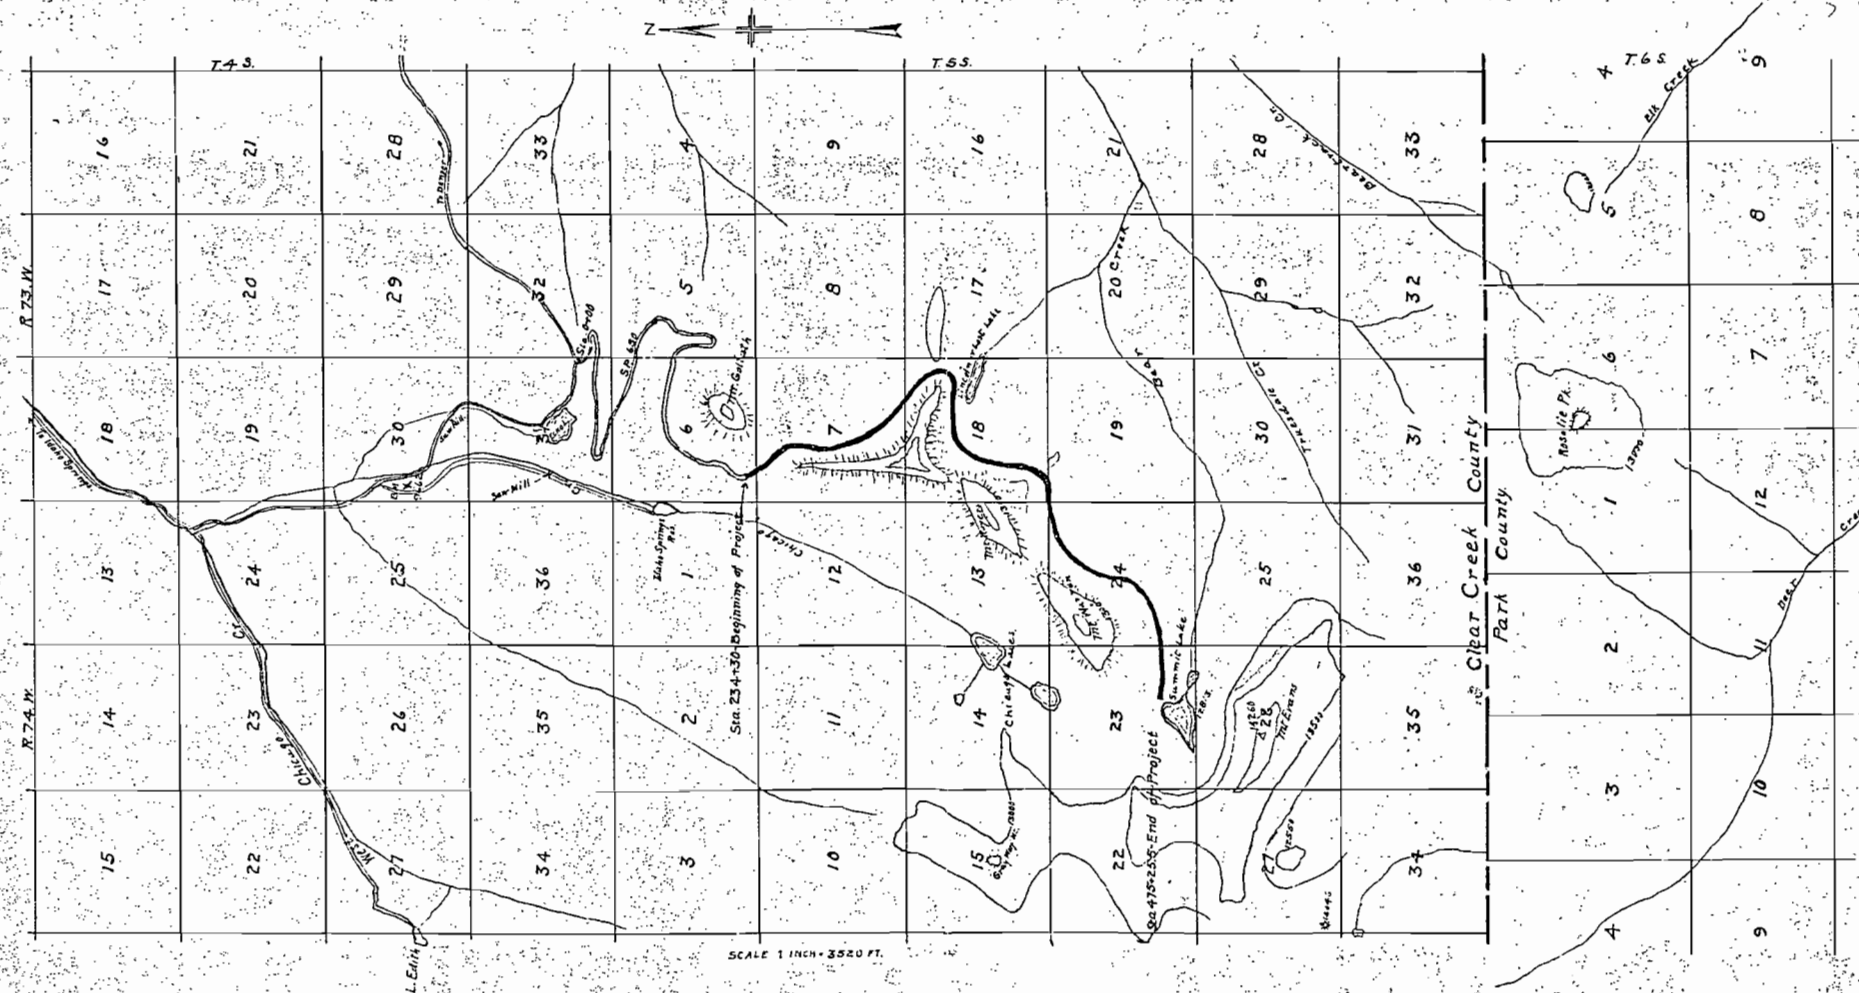

RECOMMENDED FOR APPROVAL	ASSISTANT ENGINEER
APPROVED	STATE HIGHWAY ENGINEER
RECOMMENDED FOR APPROVAL	DIST. ENG. BUREAU PUBLIC ROADS
RECOMMENDED FOR APPROVAL	CHIEF ENG. BUREAU PUBLIC ROADS
APPROVED	DIRECTOR BUREAU PUBLIC ROADS

DIST.	STATE	STATE	SHEET	TOTAL
3	CALIF.	786	3	27

