


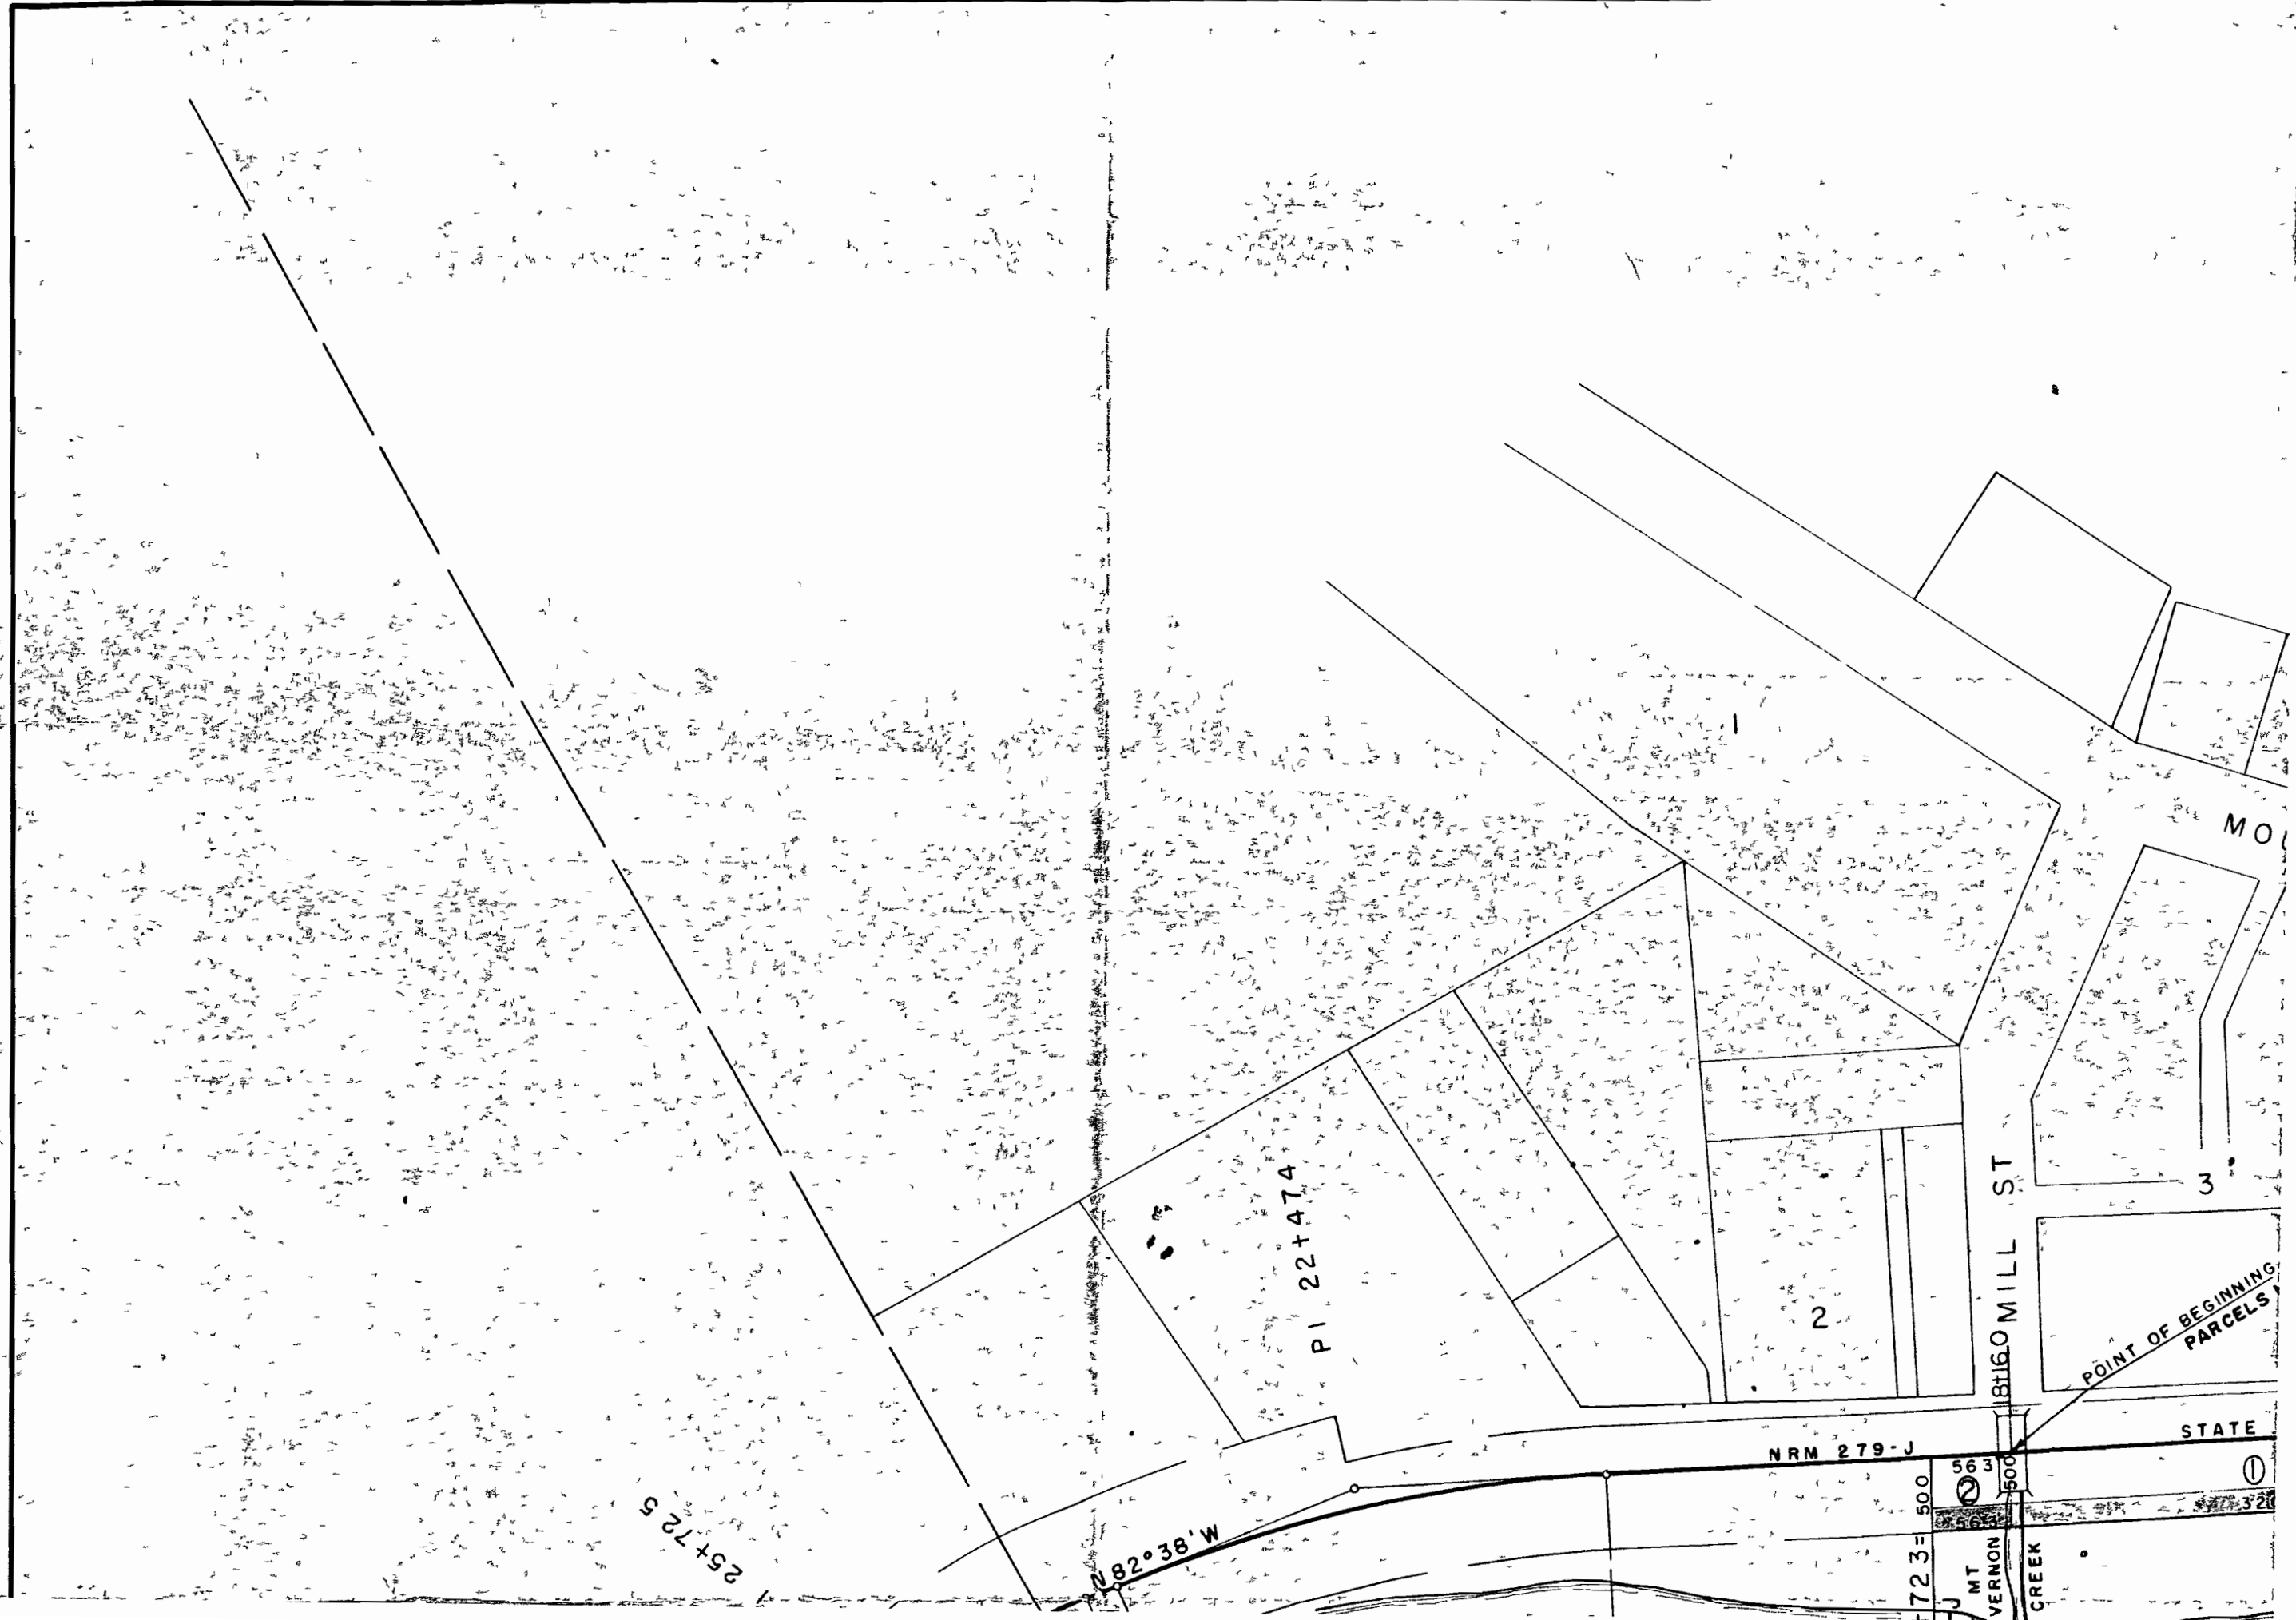

25x72.5

N 82° 38' W

PI 22+47.4

2

3

18160 MILL ST

POINT OF BEGINNING
PARCELS

STATE

NRM 279-J

723=500

563

500

MT VERNON

CREEK

①

47° 3' 20"

MORR.

MOUNT VERNON AVE

STONE ST

MILL ST.

P.I. 22+47.4

2

3

4

POINT OF BEGINNING
PARCELS NO. 182

P.T. 7+551

NRM 279-J

STATE HIGHWAY NO. 8

N63°22'W

PRESENT R.O.W.

NEW R.O.W.

12.5

2°38'W

563.3

537.7

①

320.7


217.0

40.0

8k 9An

FED ROAD DIST NO	STATE	PROJ NO	SHEET NO	TOTAL SHEETS
3	COLO.	S.P.S II-3-503	1	1

MORRISON

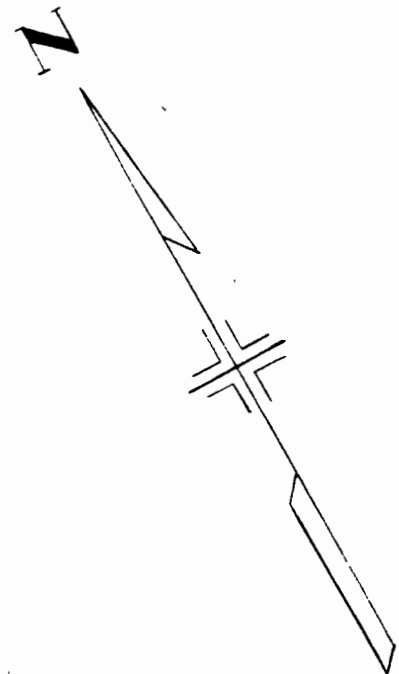

S.E. 1/4 Sec 35
T. 4 S., R. 70 W

P.I. 1+750

894.6' to Sec Cor. from sta 1+025
(on subtangent)

To Denver —

N 63°20'W

N 79°51'W

P.C. 4+23.4

P.C. 0+076
Beg. F.A.P. 279-D


MARKET ST

P.T. 7+55.1

22' W


Bk
9 An

39.9

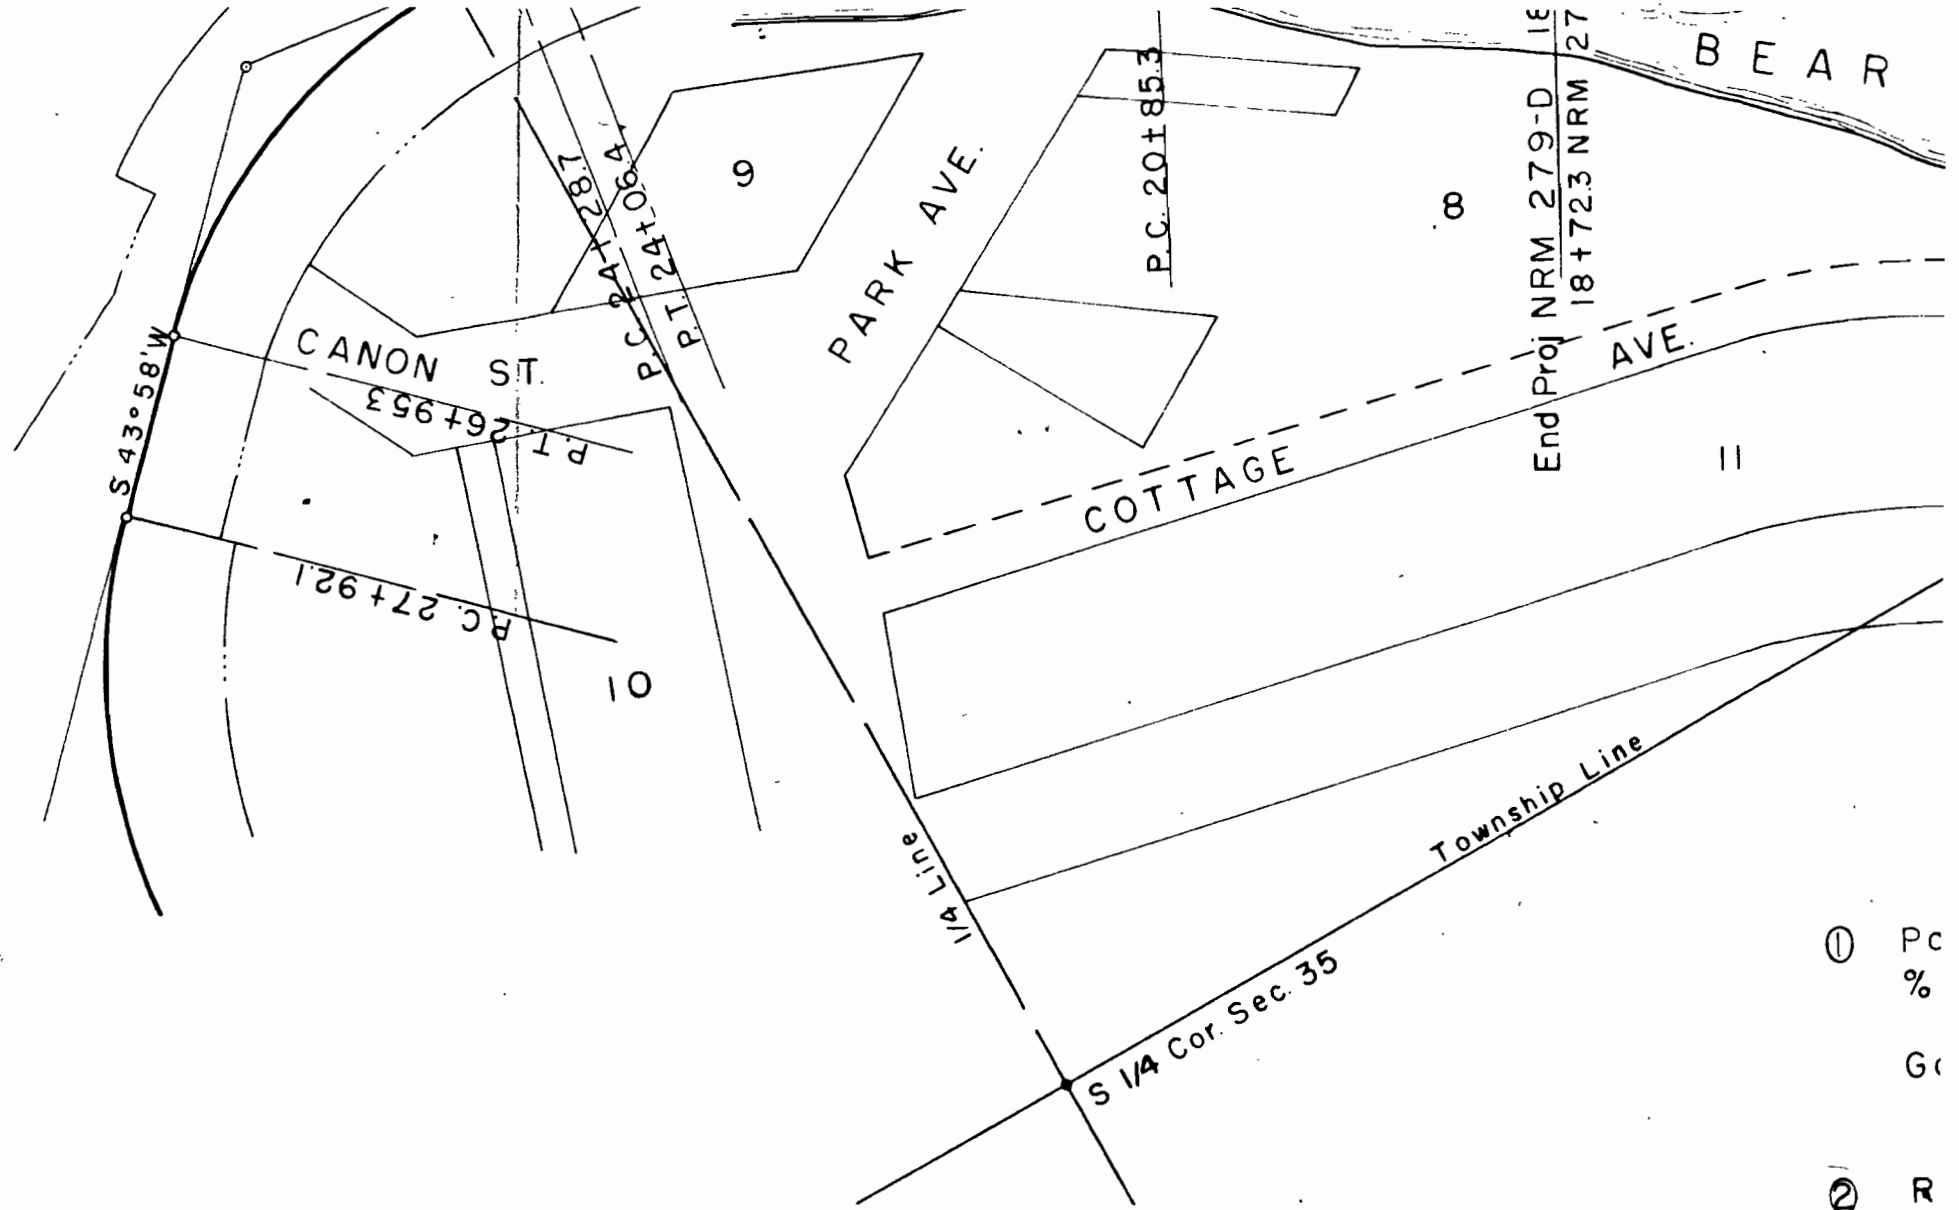

① Pc
%
Gc

② R
M

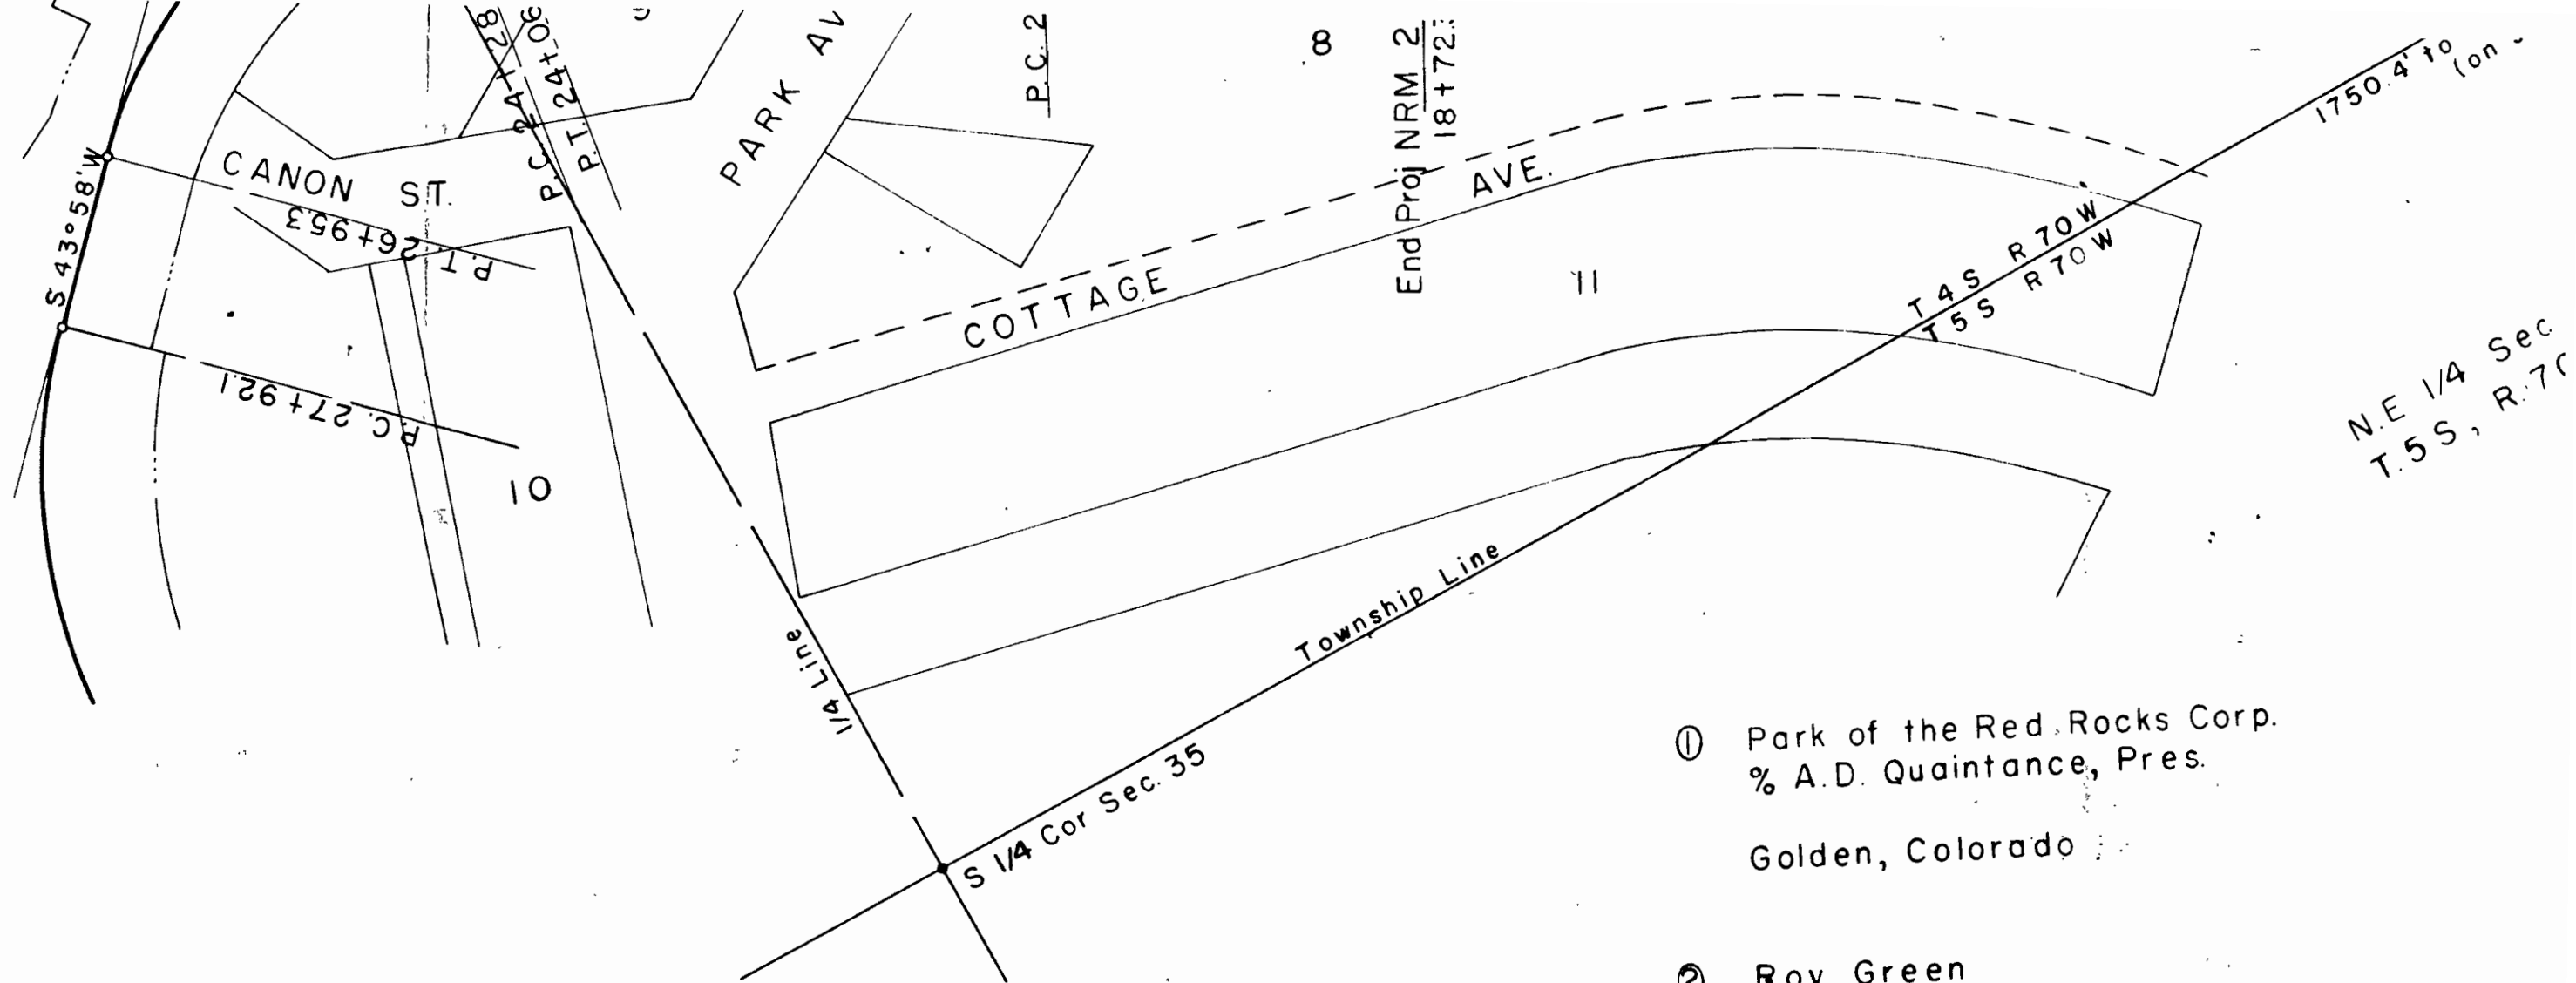

① Park of the Red Rocks Corp.
% A.D. Quaintance, Pres.
Golden, Colorado

② Roy Green
Morrison, Colorado

8+211B
12+98S
EQ
S 89°50' E
4' to 1/4 Cor. from sta. 1+025
(on subtangent)
P.I. 5+90.4

P.T. 3+3'

P
0+00

E 1/4 Sec 2
1.5 S, R 70 W

PRELIMINARY OWNERSHIP MAP
PLAT OF PART OF
T. 4 & 5 S., R. 70 W. JEFFERSON COUNTY
Showing Claims With Regard To Right Of Way
For Project SPS II-8-509
September 11, 1950 SCALE 1" = 400'

Note.
Recommended Minimum Right Of Way
Width For This Project Is 30' Each
Side Of Center Line.

MORRISON

MOUNT VERNON AVE

STONE ST

MARKET ST

MILL ST

POINT OF BEGINNING
PARCELS NO. 182

NRM 279-J STATE HIGHWAY NO 8 N63°22'W

PRESENT R.O.W

NEW R.O.W.

End Proj NRM 279-D 18+72.3=

18+72.3 NRM 279-J

MT. VERNON CREEK

BEAR CREEK

EQ 12+98.9 Ah

S89°50'E
1750.4' to 1/4 Cor. from sta. 1+02.5
(on subtangent)

T4S R70W
T5S R70W

N.E 1/4 Sec 2
T.5 S, R.70 W

COTTAGE

PARK AVE.

P.C. 20+85.3

P.I. 22+47.4

P.I. 5+90.4

P.T. 3+39.9

P.T. 7+55.1

P.C. 4+23.4

P.I. 1+75.0

N 79°51' W

