

COLORADO

STATE HIGHWAY DEPARTMENT

PLAN AND PROFILE OF PROPOSED STATE PROJECT NO. SP 12-382-502 STATE HIGHWAY NO. 382 ADAMS COUNTY

INDEX OF SHEETS

- 1 TITLE SHEET
- 2 TABULATION OF PROPERTIES
- 3 PLAN AND PROFILE SHEET
SHOWING RIGHT OF WAY
- 4 OWNERSHIP MAP

RIGHT OF WAY

CONVENTIONAL SIGNS

ENTER LINE _____
 PLAT OF ADJ. LINE _____
 COUNTY LINE _____
 TOWNSHIP OR RANGE LINE _____
 SECTION LINE _____
 QUARTER SECTION LINE _____
 CITY LIMITS _____
 RAILROAD _____
 FURROW WIRE FENCE _____
 WOODEN WIRE COMBINATION FENCE _____
 FENCE LINE _____
 FENCE LINE _____
 FENCE LINE _____

SCALES ON ORIGINAL DRAWINGS



RIGHT OF WAY

STA. 0+39 = BEGIN SP 12-382-502
 39' EAST OF STA. 355+63.7 ON FI-FGI 002-1(3),

STA. 14+08.6 = END SP 12-382-502

TABULATION OF LENGTH & DESIGN DATA

STATION	ROADWAY LIN. FT.		
0+39 = Begin SP 12-382-502 39' East of Sta. 355+637 on FI-FGI 002-1(3)	1369.6		
14+08.6 = End SP 12-382-502			
TOTALS	1369.6		
SUMMARY	LIN. FT.	MILES	
SP-12-382-502	1369.6	0.259	
Total SP 12-382-502	1369.6	0.259	
DESIGN DATA			
Maximum Degree of Curve	0°		
Maximum Grade	4.0%		
Minimum N.P.S.D. (Horizontal)	> 1300'		
Minimum N.P.S.D. (Vertical)	> 1300'		
Maximum Design Speed	50 M.P.H.		

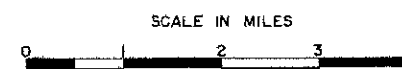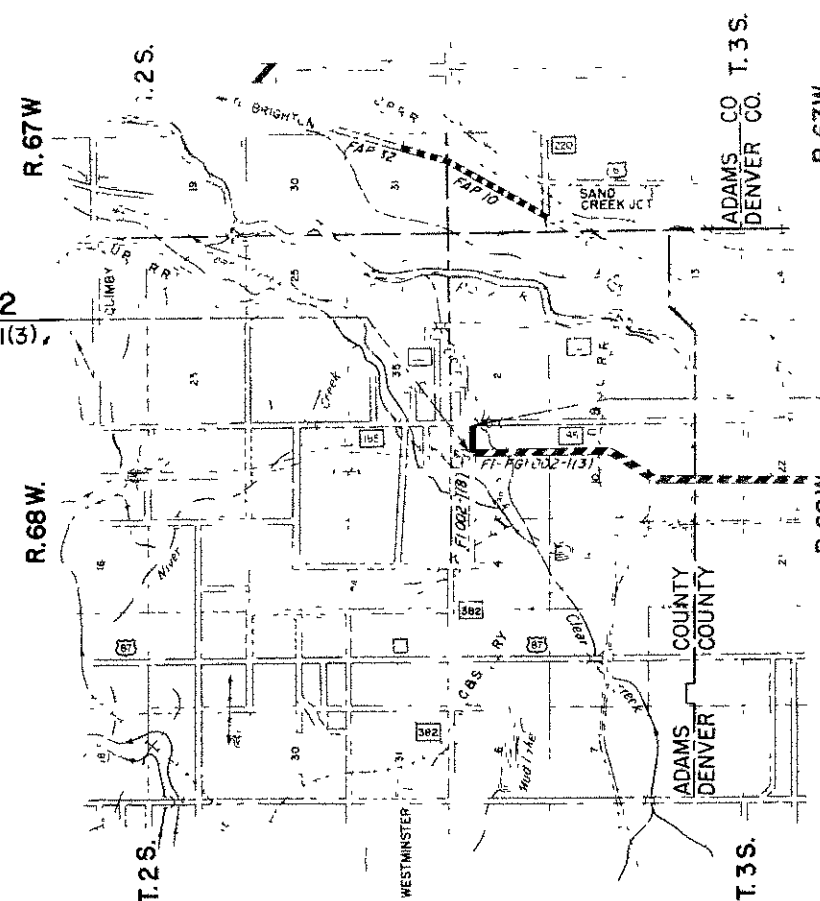


S H. No. 382 PROJ. NO. SP 12-382-502

RIGHT OF WAY Rev 8/15/51 R D W[illegible]

RIGHT OF WAY

Rev. 8/15/51 RDW.

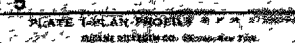


FED. ROAD DIVISION NO.	DISTRICT	PROJ. NO.	SHEET NO.	TOTAL SHEETS
9	COLD	SP 12-382-502	4	

RIGHT OF WAY

N E 1/4 SEC. 3, T. 3 S., R. 68 W.

LOT NO.	OWNER	ADDRESS
1 & 2	Antonio Giuliano	Rt. 1, Box 105, Stkyd Sta., Denver, Colorado
3 & 6	Domenico Gacetto	
4	Dan Niccoli	
5		
7	Frank & Katherine Serratore	
8	Francesca Serratore	Rt. 1, Box 109, Stkyd Sta., Denver, Colorado
9	Joseph Gacetto	
10	Filippo & Guiseppina Rotello	Rt. 1, Box 131 Stkyd Sta., Denver, Colorado
11		
12	Ernest L. Eshe	
NE 1/4 15	Ralph & Granda Procopio	Rt. 1, Box 108, Stkyds. Sta., Denver, Colorado
15	Emilio & Neil Barnard	Rt. 1, Box 134, Stkyds Sta., Denver, Colorado
Lot 18		
A	(REV) Loyd E. & Pearl M. Wrights	Rt. 1, Stkyd Sta. Denver, Colorado
B	W. S. Broderick	5230 Washington St., Denver, Colorado
C	Carlson Const. Co.	4483 Newton St., Denver, Colorado
D	Theodore J. Adams	1700 E. 17th Ave. Denver, Colorado

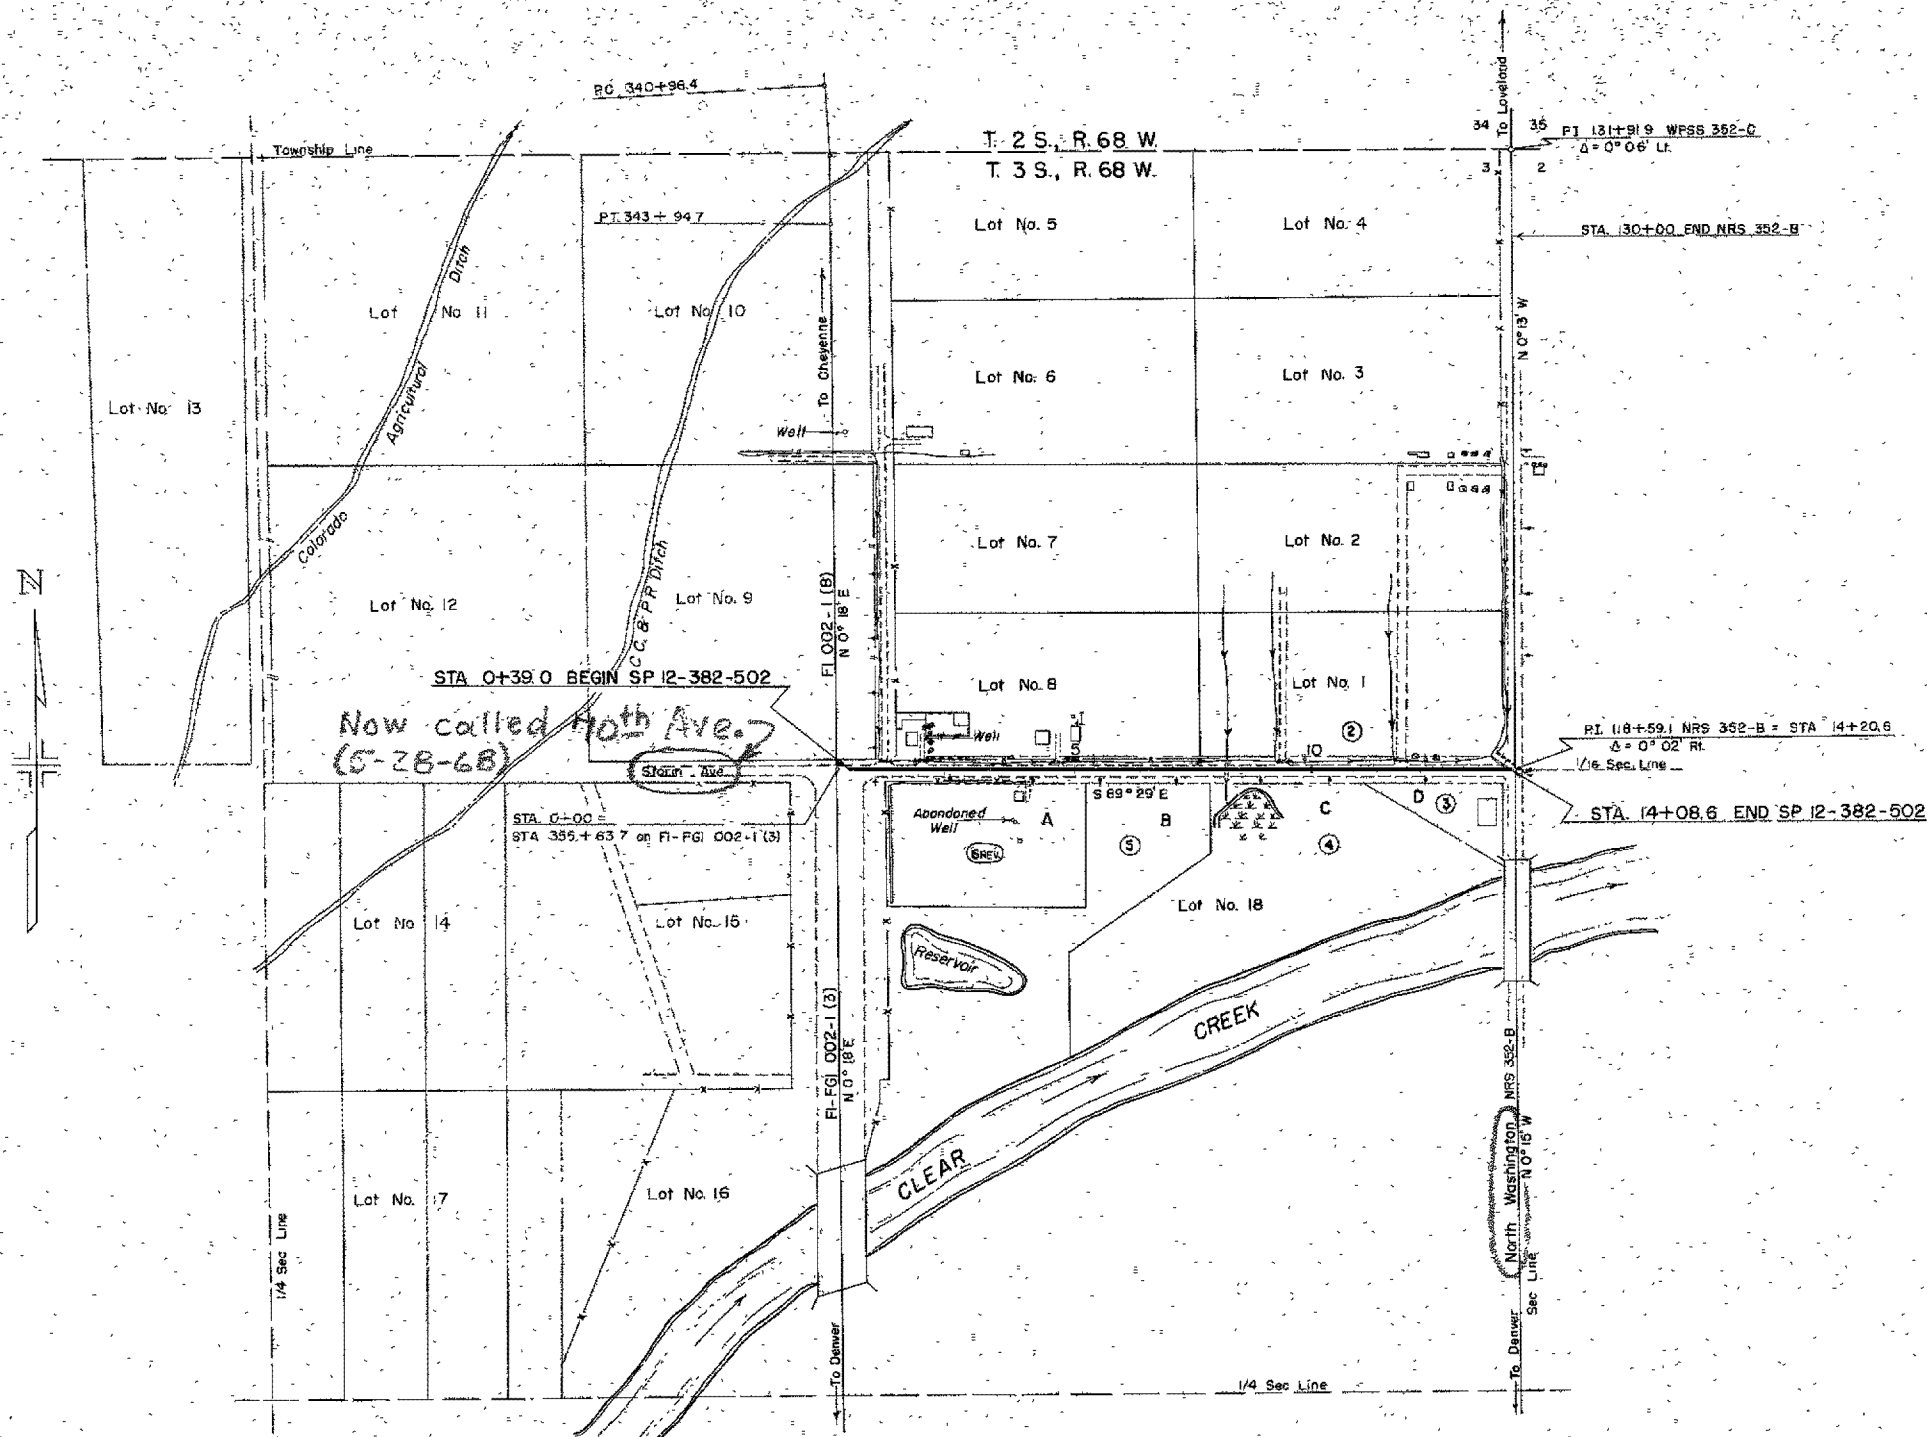

WATERVLEIT SUBDIVISION
N.E. 1/4 OF SECTION 3, T. 3 S., R. 68 W.

PRELIMINARY OWNERSHIP MAP
PLAT OF PART OF
T. 3 S., R. 68 W. ADAMS COUNTY
Showing Claimants With Regard To Right Of Way
For Project S P 12-382-502
DATE: MAY 15, 1951 SCALE: 1" = 200'

Note
Recommended Minimum Right Of Way
width for this project is 30' each
side of center line