



NW 1/4 SEC. 15  
T.4 S. R.83 W.

TRACT 50

TRACT 46

FED. ROAD DIST. NO.	STATE	PROJ. NO.	SHEET NO.	TOTAL SHEETS
3	COLO.	SP44-11-504	3	

RIGHT OF WAY

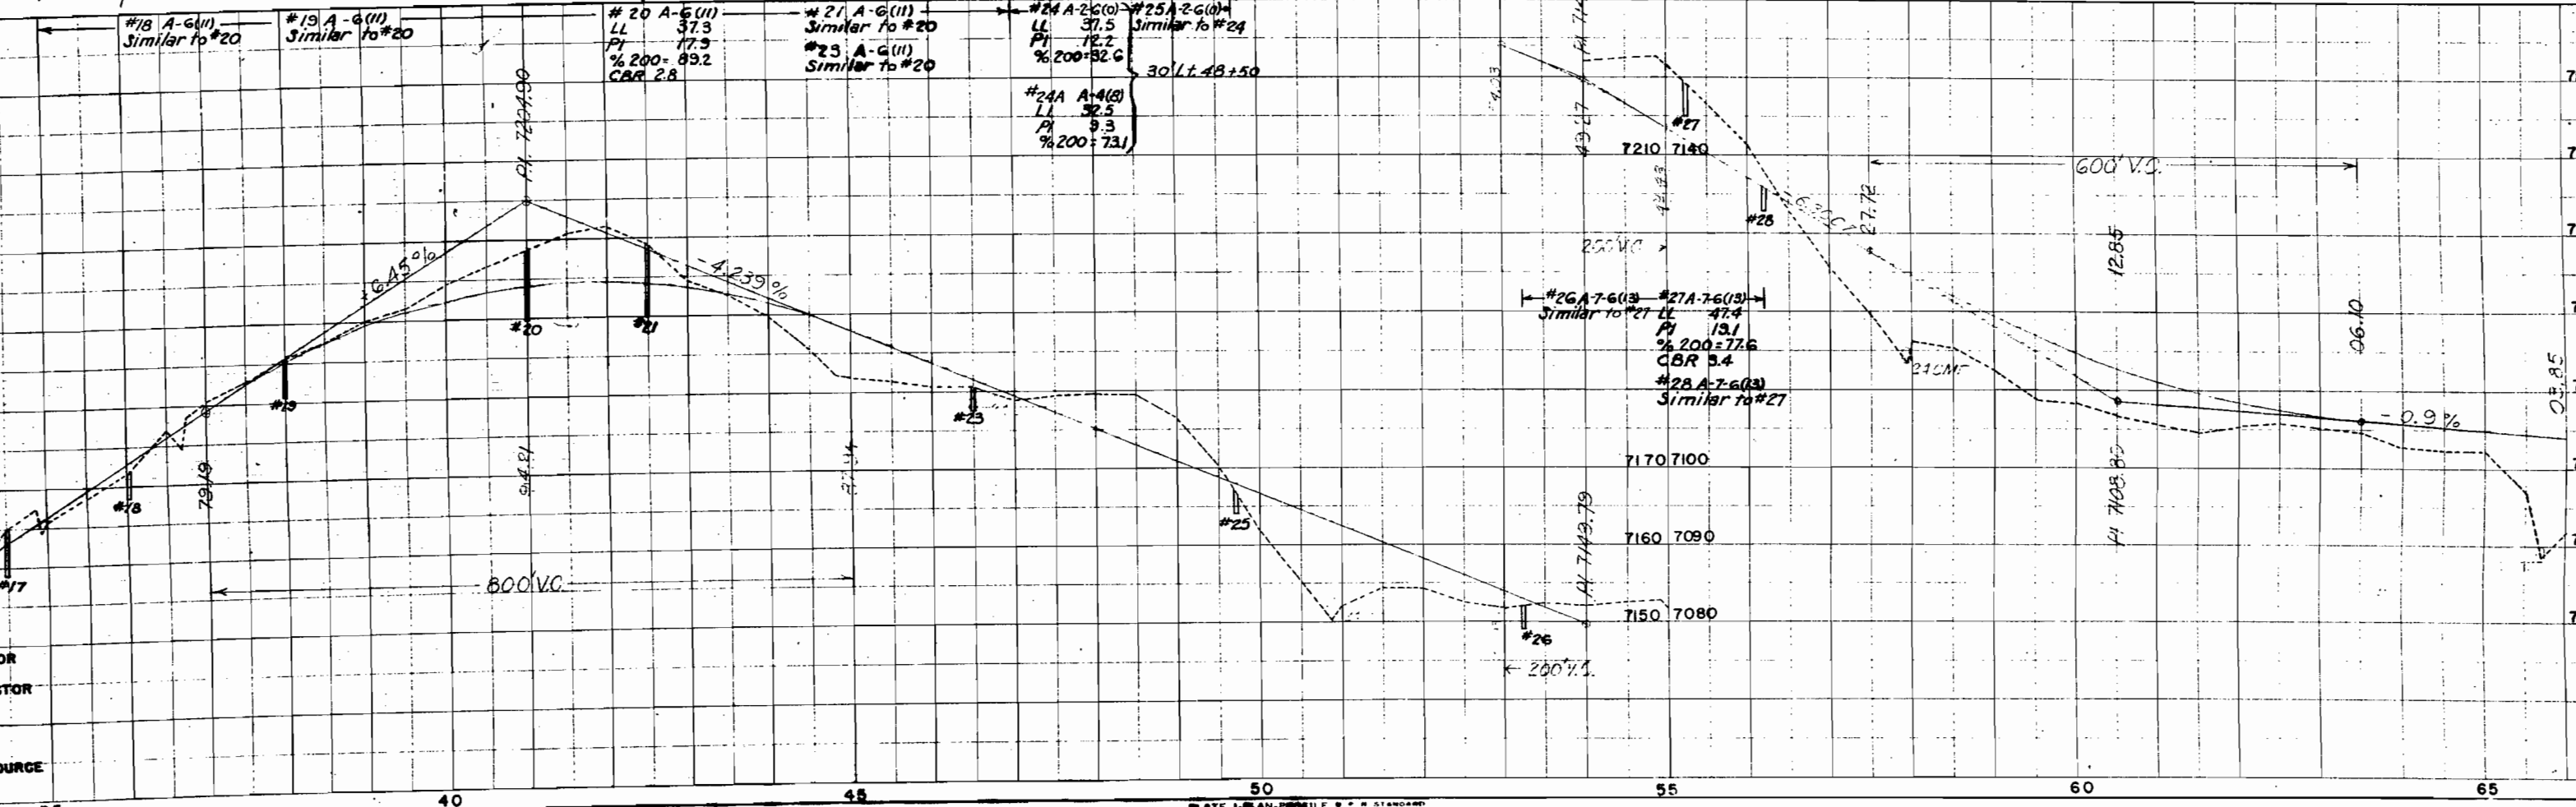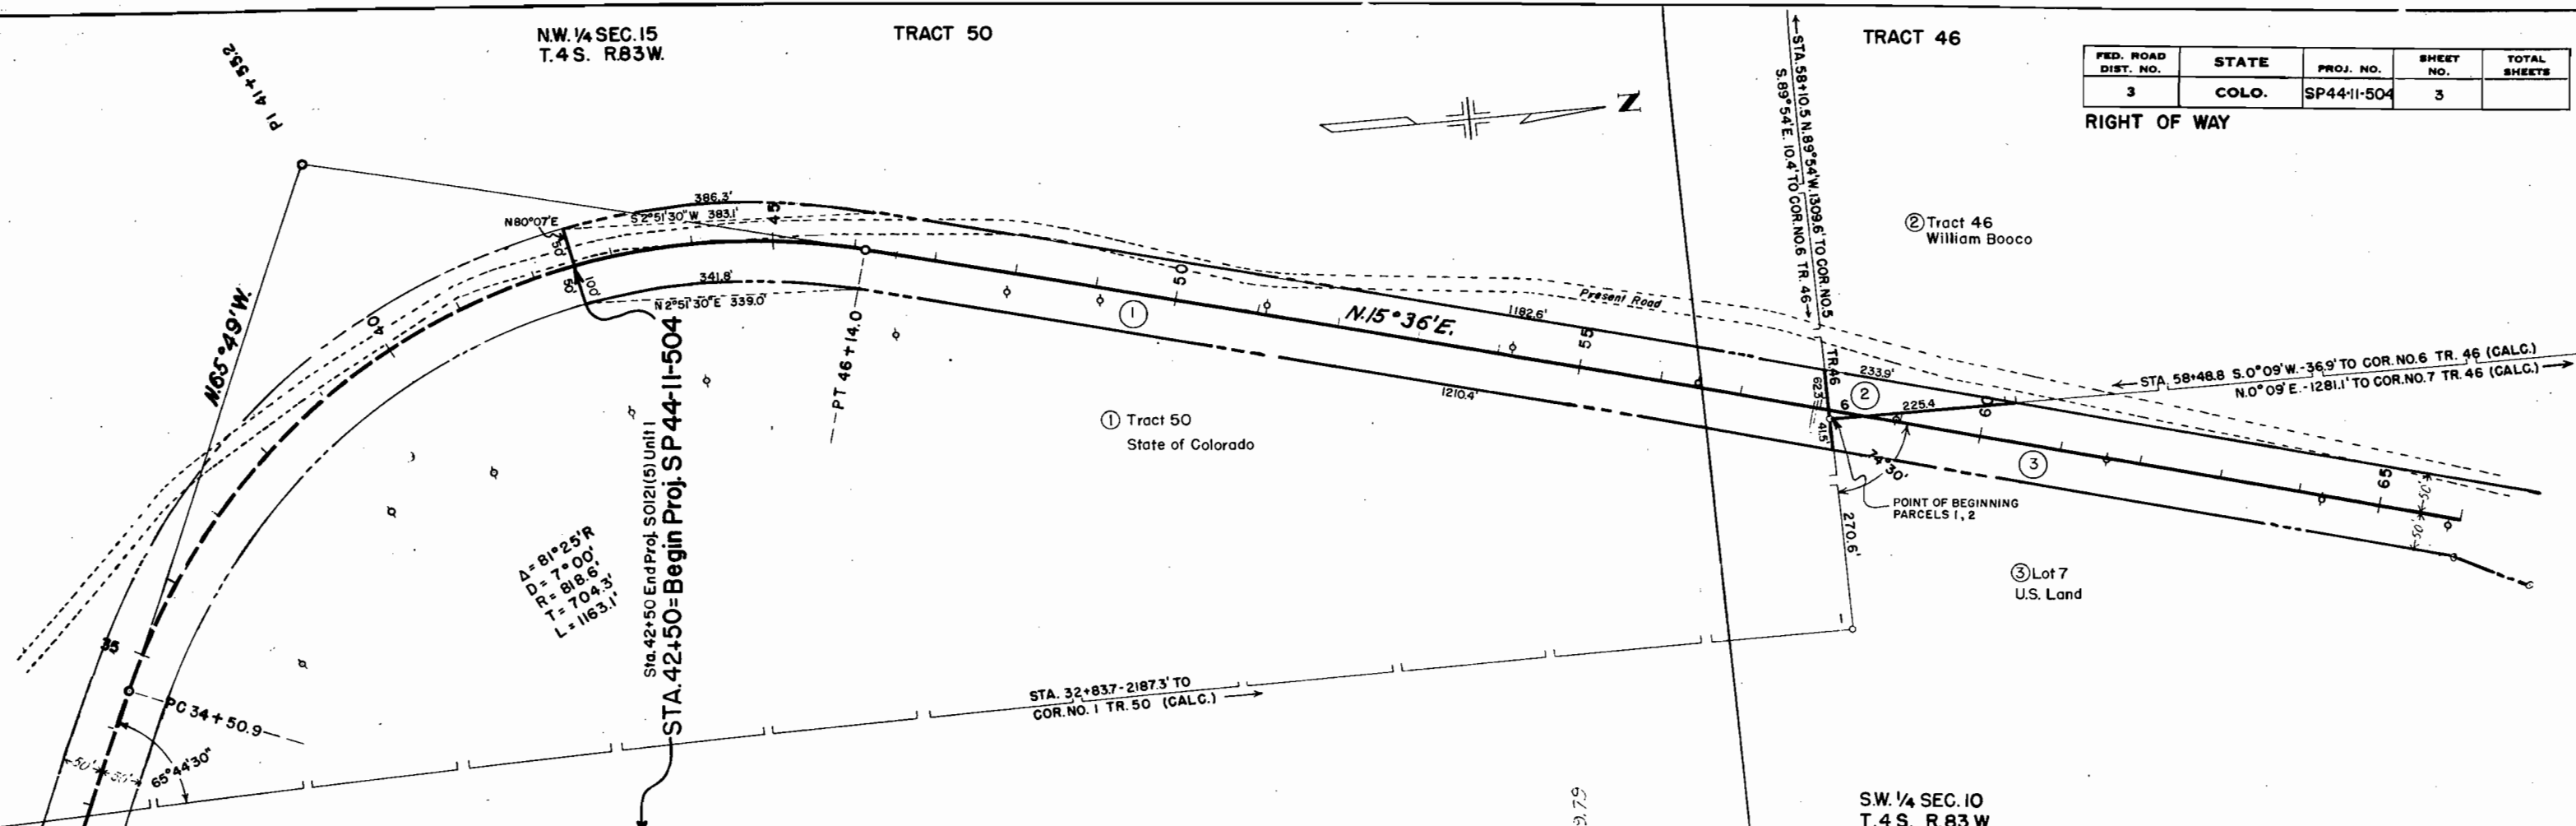

FACTOR  
X FACTOR  
H  
D.M.  
D.H.  
D.W  
W SOURCE