


SW 1/4 SEC. 10  
T. 4 S. R. 83 W. TRACT 46

FED. ROAD DIST. NO.	STATE	PROJ. NO.	SHEET NO.	TOTAL SHEETS
3	COLO.	SP44-11-504	4	

RIGHT OF WAY

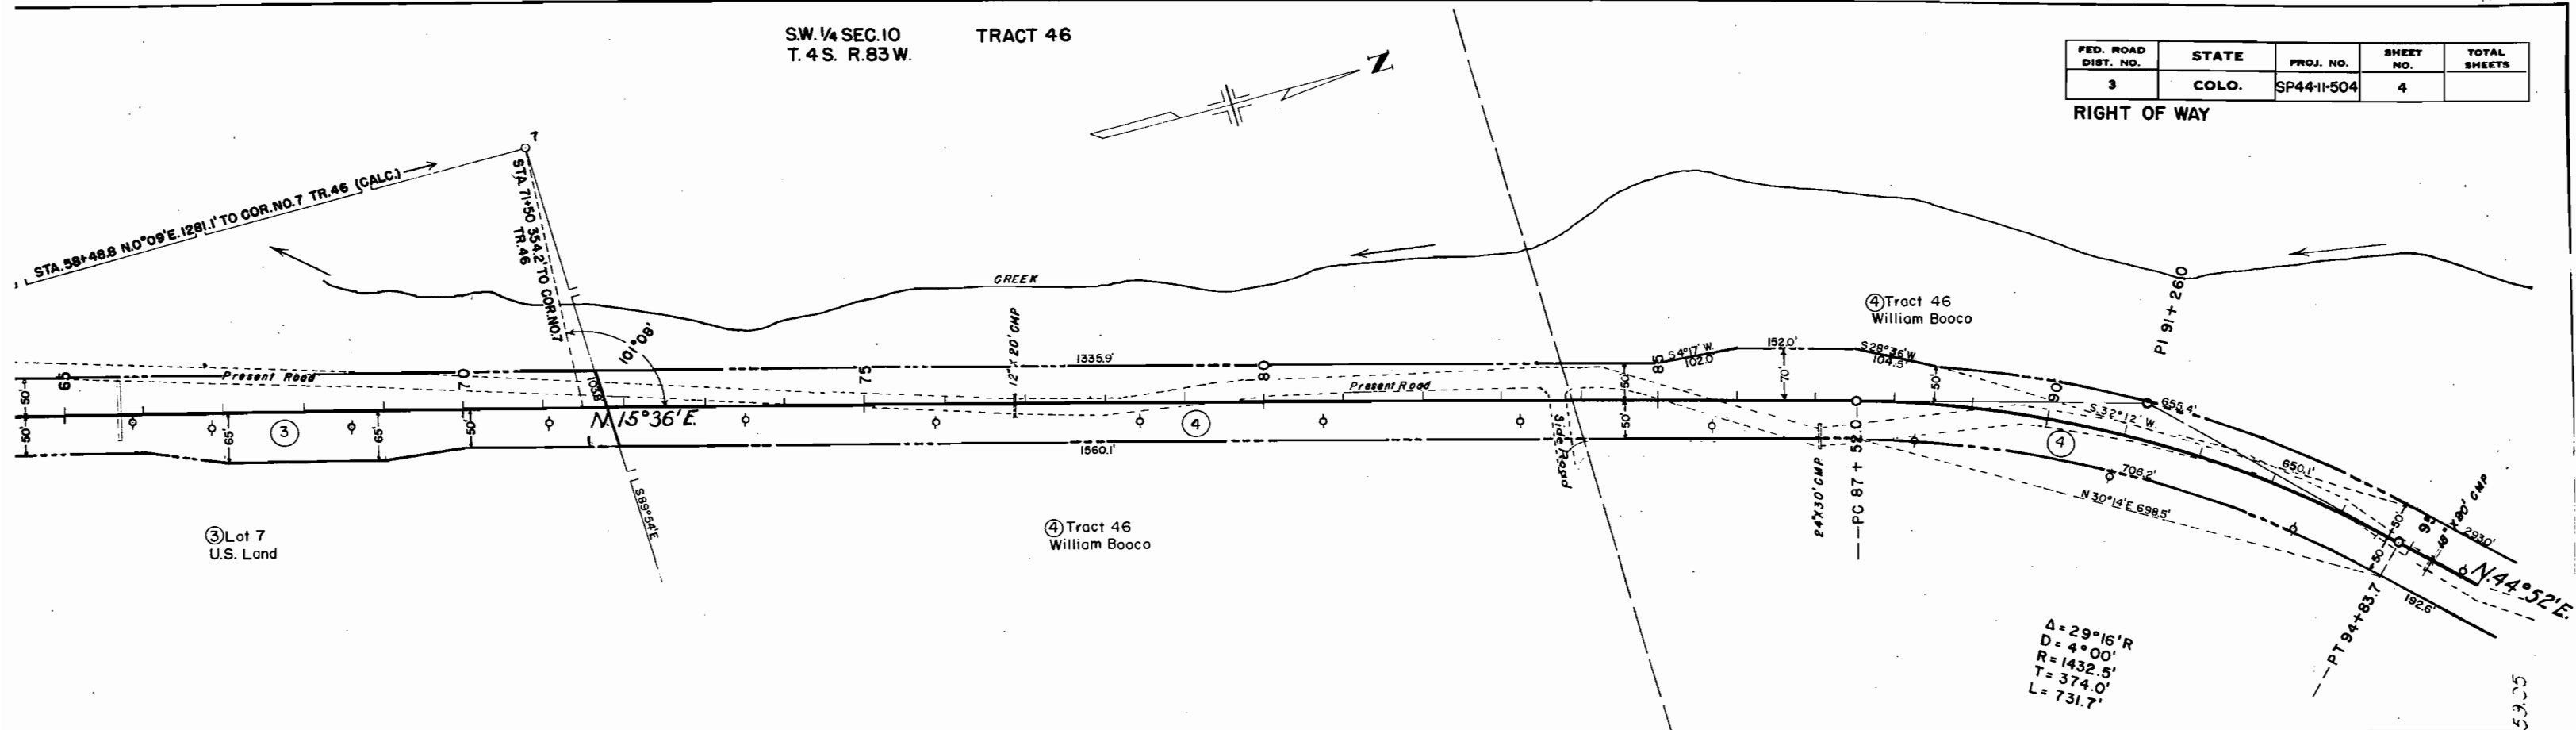

N.W. 1/4 SEC. 10  
T. 4 S. R. 83 W.

