


TRACT 46

TRACT 42


FED. ROAD DIST. NO.	STATE	PROJ. NO.	SHEET NO.	TOTAL SHEETS
3	COLO.	SP4411-504	5	

RIGHT OF WAY

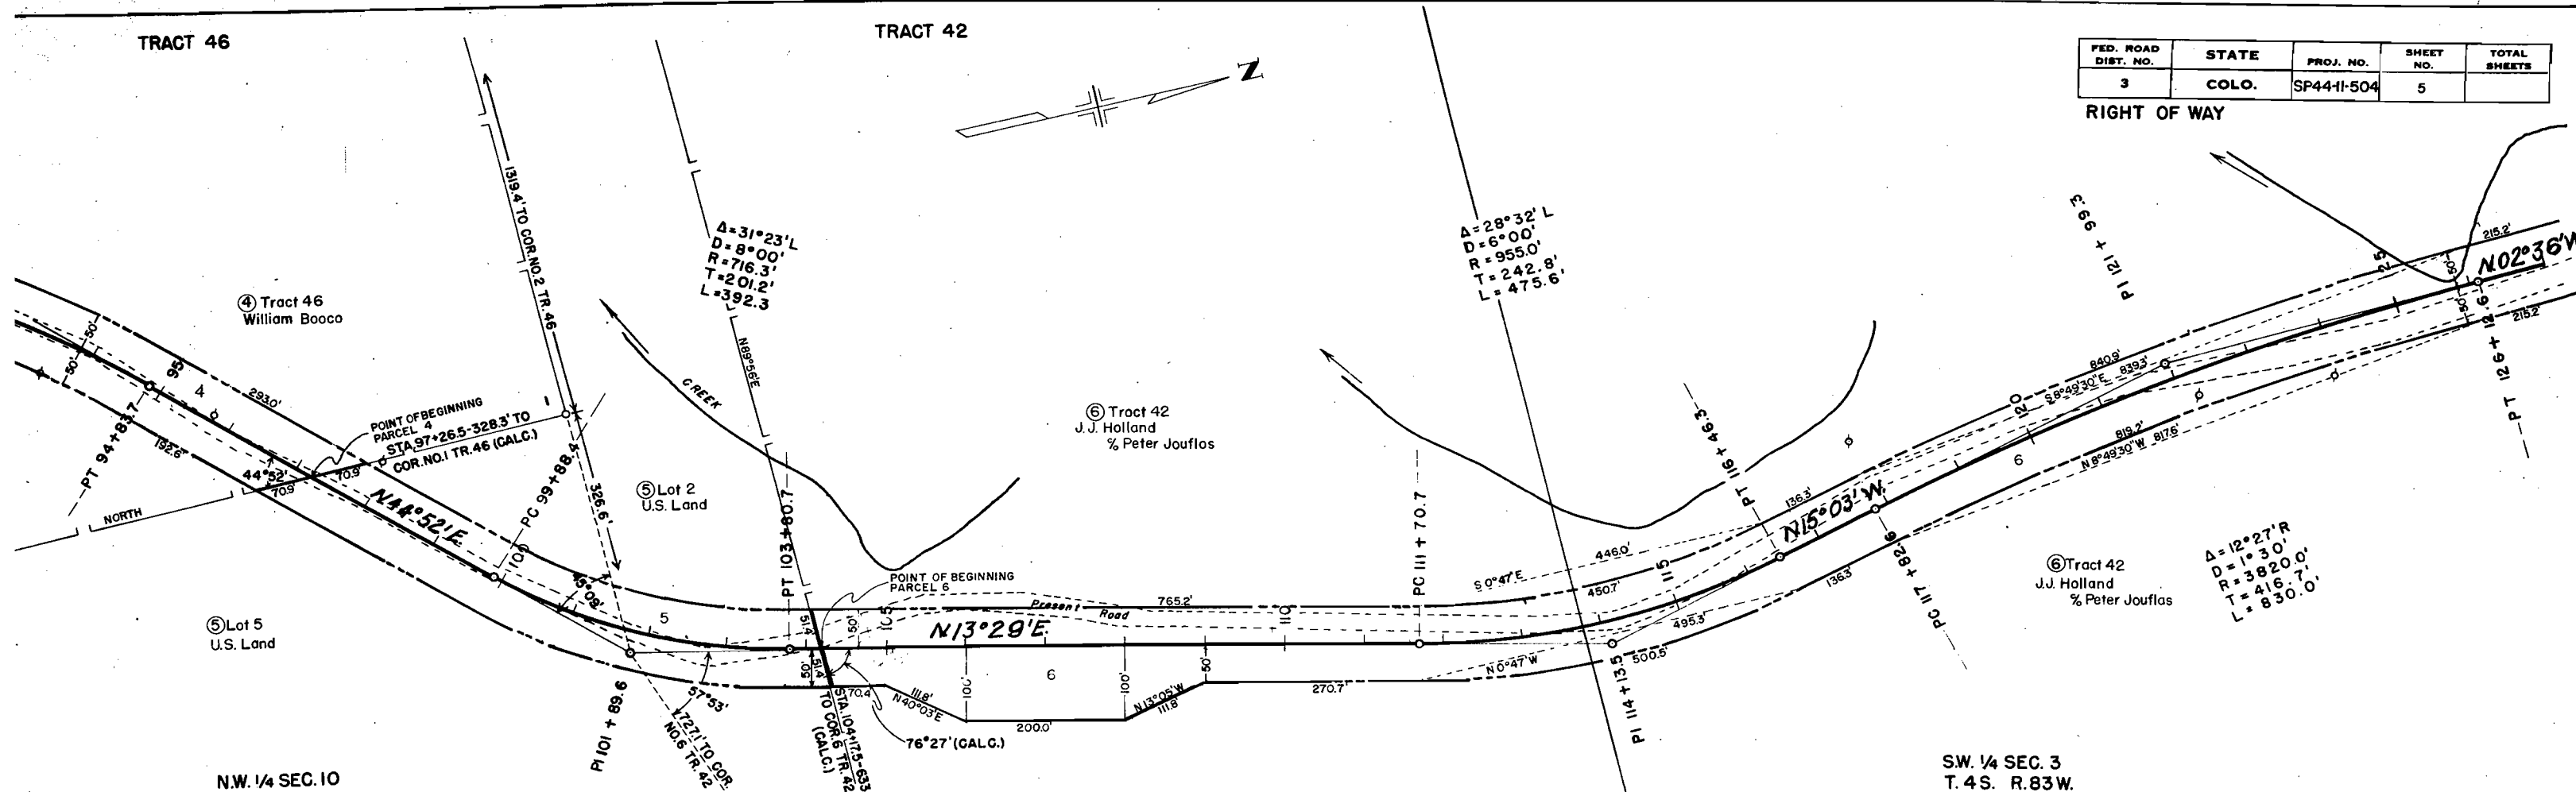

N.W. 1/4 SEC. 10  
T. 4 S. R. 83 W.

SW. 1/4 SEC. 3  
T. 4 S. R. 83 W.

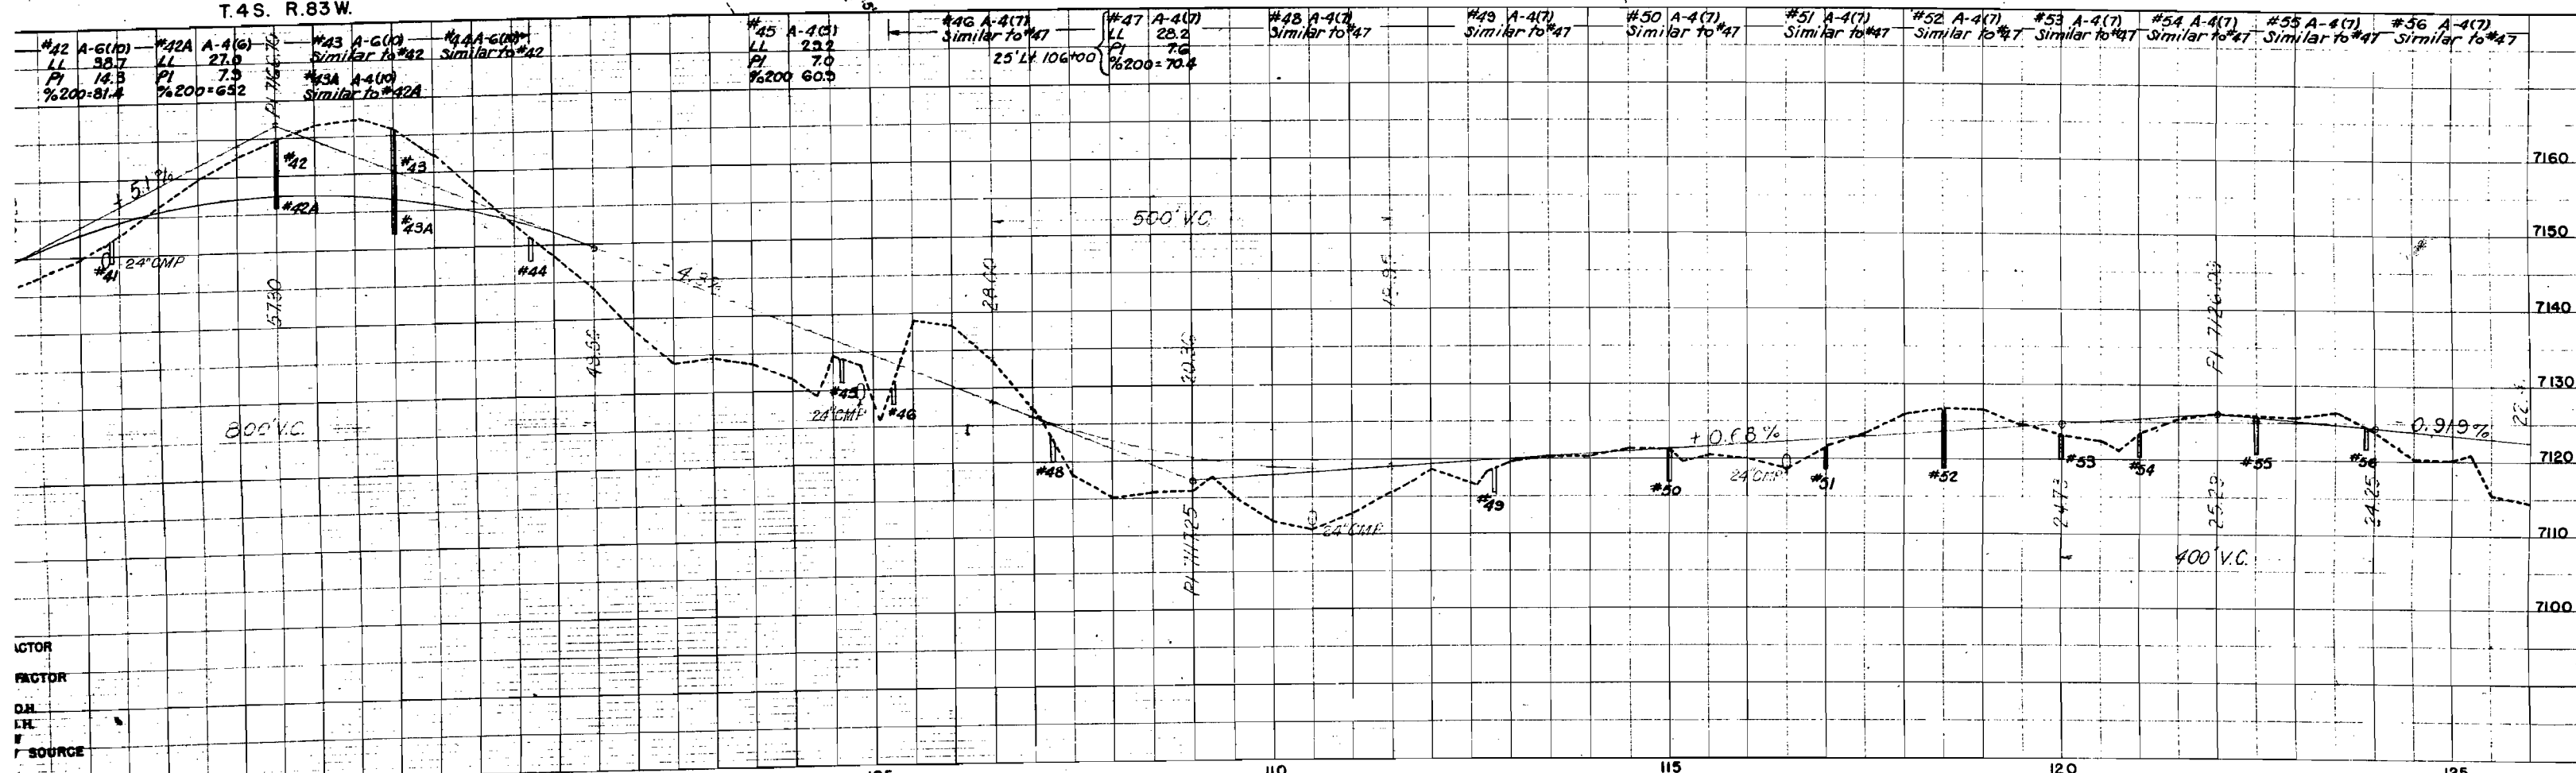

CTOR  
FACTOR  
ON  
L.F.L.  
SOURCE