

Note: Poles encroaching on Right-of-Way are to be moved by owners.
Fencing & Right-of-Way markers required are tabulated on Sheet No. 4.
Alignment and grades shown hereon are subject to modification during construction.

N.E. 1/4 Section 31

T.7 S., R.87 W.
N.W. 1/4 Section 32

State
729-C 12

Sta 810+00 ~ Reg'd Project Marker

Sta 815+00 Reg'd 20 Cu Yds Emb. for Approach Lt. & 18" x 26" C.M.P. Side Drain

P.O.T. 820+00.0

Sta 819+00 Reg'd 20 Cu Yds Emb. for Approach Lt. & 18" x 26" C.M.P. Side Drain

Sta 828+00 Reg'd 20 Cu Yds Emb. for Approach Lt. & 18" x 26" C.M.P. Side Drain to extend under the irrigation ditch at Sta 828+00 and 18" x 26" C.M.P. culvert in irrigation ditch on left. Remove 12" wooden culvert on left.

P.O.T. 835+00.0

Gate 5x23' x 38' Conc. Box Culvert in place.

STA. 810+00=END OF WPSS-366-C= BEGINNING OF STATE PROJ-729-C

Sta 812+85 15" x 22" C.M.P. to be removed. Reg'd 24" x 54" C.M.P. Culvert Reg'd. Also 5 cu yds. uncl. excav. for outlet ditch on right.

Sta 819+00 Reg'd 10 Cu Yds Emb. for Approach Rt. and 18" x 26" C.M.P. Side Drain on Rt.

Sta 823+50 24" x 46" C.M.P. Culvert Reg'd. Also 5 cu yds. uncl. excav. for out. left ditch on right.

Sta 828+50 15" x 22" C.M.P. to be removed. 18" x 46" C.M.P. Culvert Reg'd. Also Reg'd 5 Cu Yds. Excav. for Ditch Change-Left


Sta 831+40 18" x 26" C.M.P. Culvert to be removed. Reg'd 18" x 42" C.M.P. cross culvert. Sta 831+80 Reg'd 20 Cu Yds Emb. for Approach Rt. on right. Remove 10" x 12" C.M.P. on right. Sta 831+40 to Sta 832+70 Reg'd 10 Cu Yds Exc. for Ditch Change, Rt.

Sta 836+00 24" x 64" C.M.P. Culvert Reg'd. Also 5 cu yds. uncl. excav. for inlet and outlet ditches.

Sta 839+15 18" span timber bridge to be removed. 6' x 3' x 44" concrete Box Culvert Reg'd. Also 10 cu yds. uncl. excav. for channel changes left and right.

817+00 ~ B.M., Elev. 6309.25; nail in tel. pole # 2987.

838+15 ~ B.M., Elev. 6327.81; nail in tel. pole # 2974.

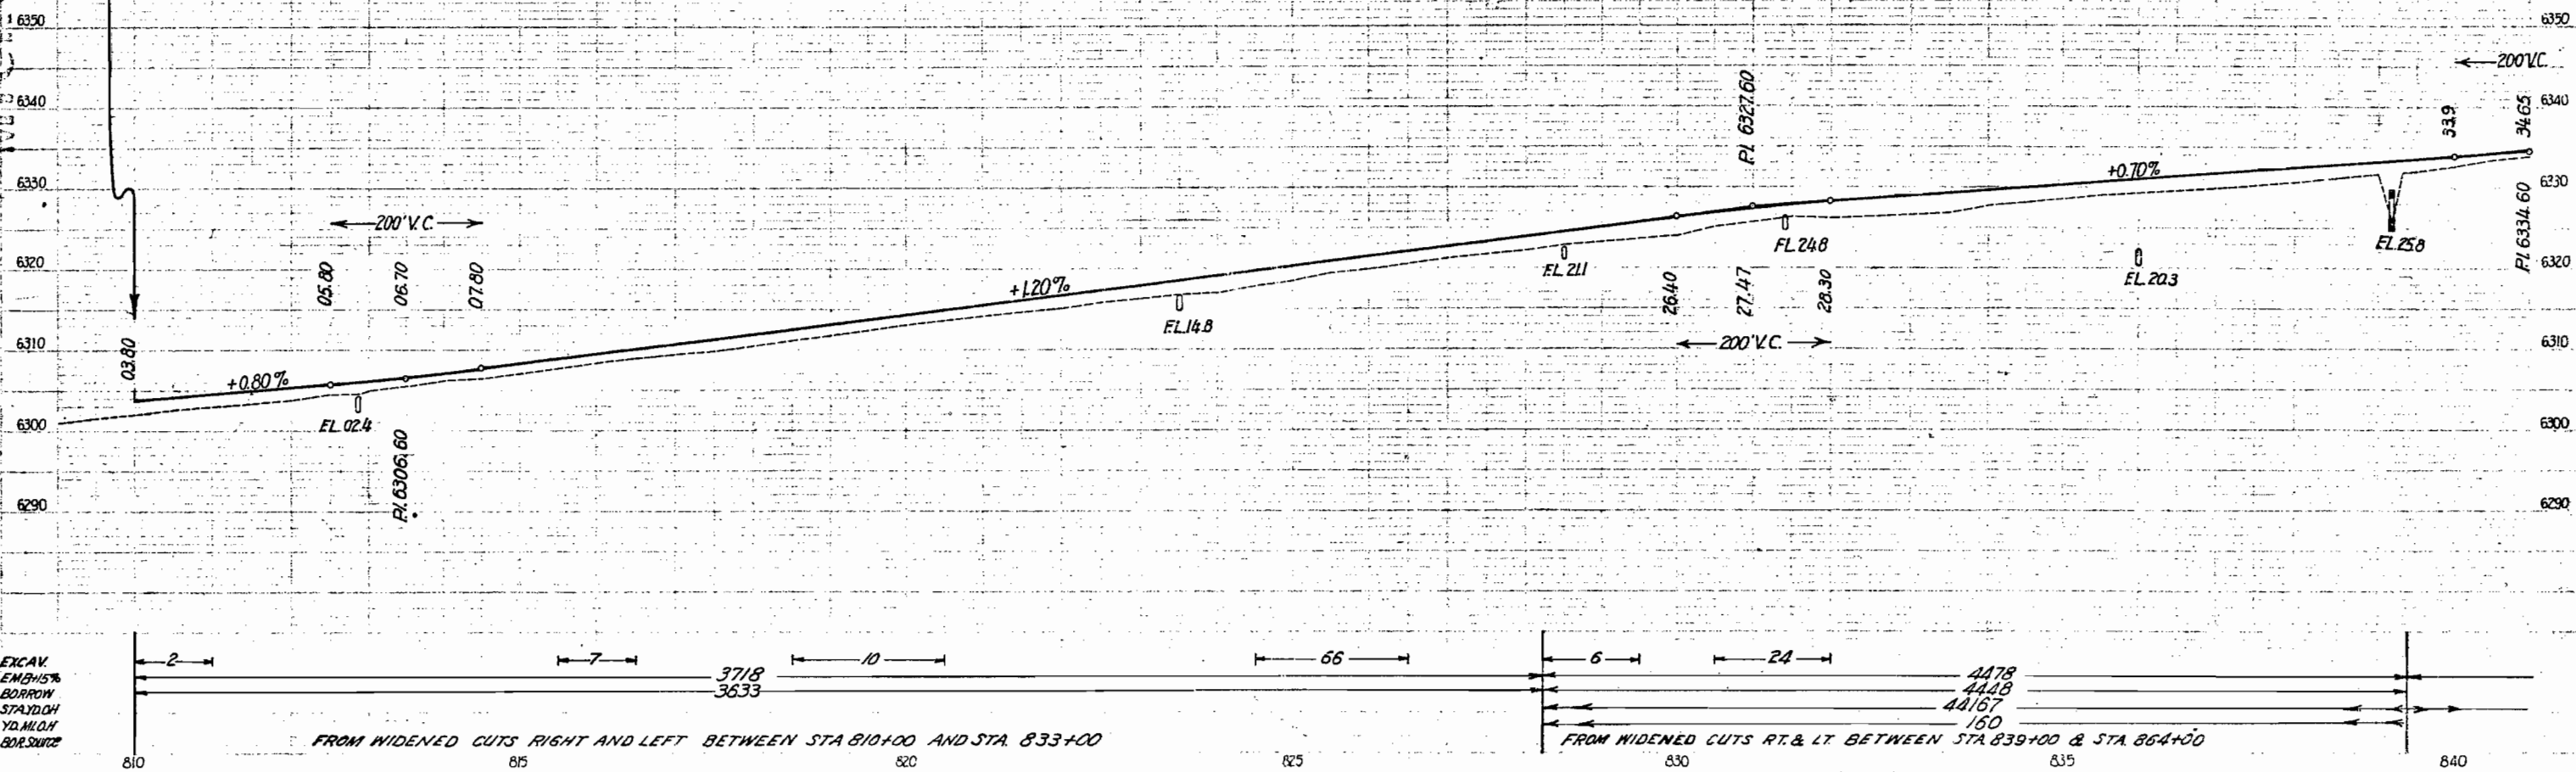

Note: Poles encroaching on Right-of-Way are to be Moved by owners.
Fencing and Right-of-Way Markers required are tabulated on Sheet No. 4.


T.7S. R.87W.

N.E. 1/4 Sec. 32



STATE
729-G 13

N.W. 1/4 Sec. 32

H.E. Boushiam.
L.A. Fick

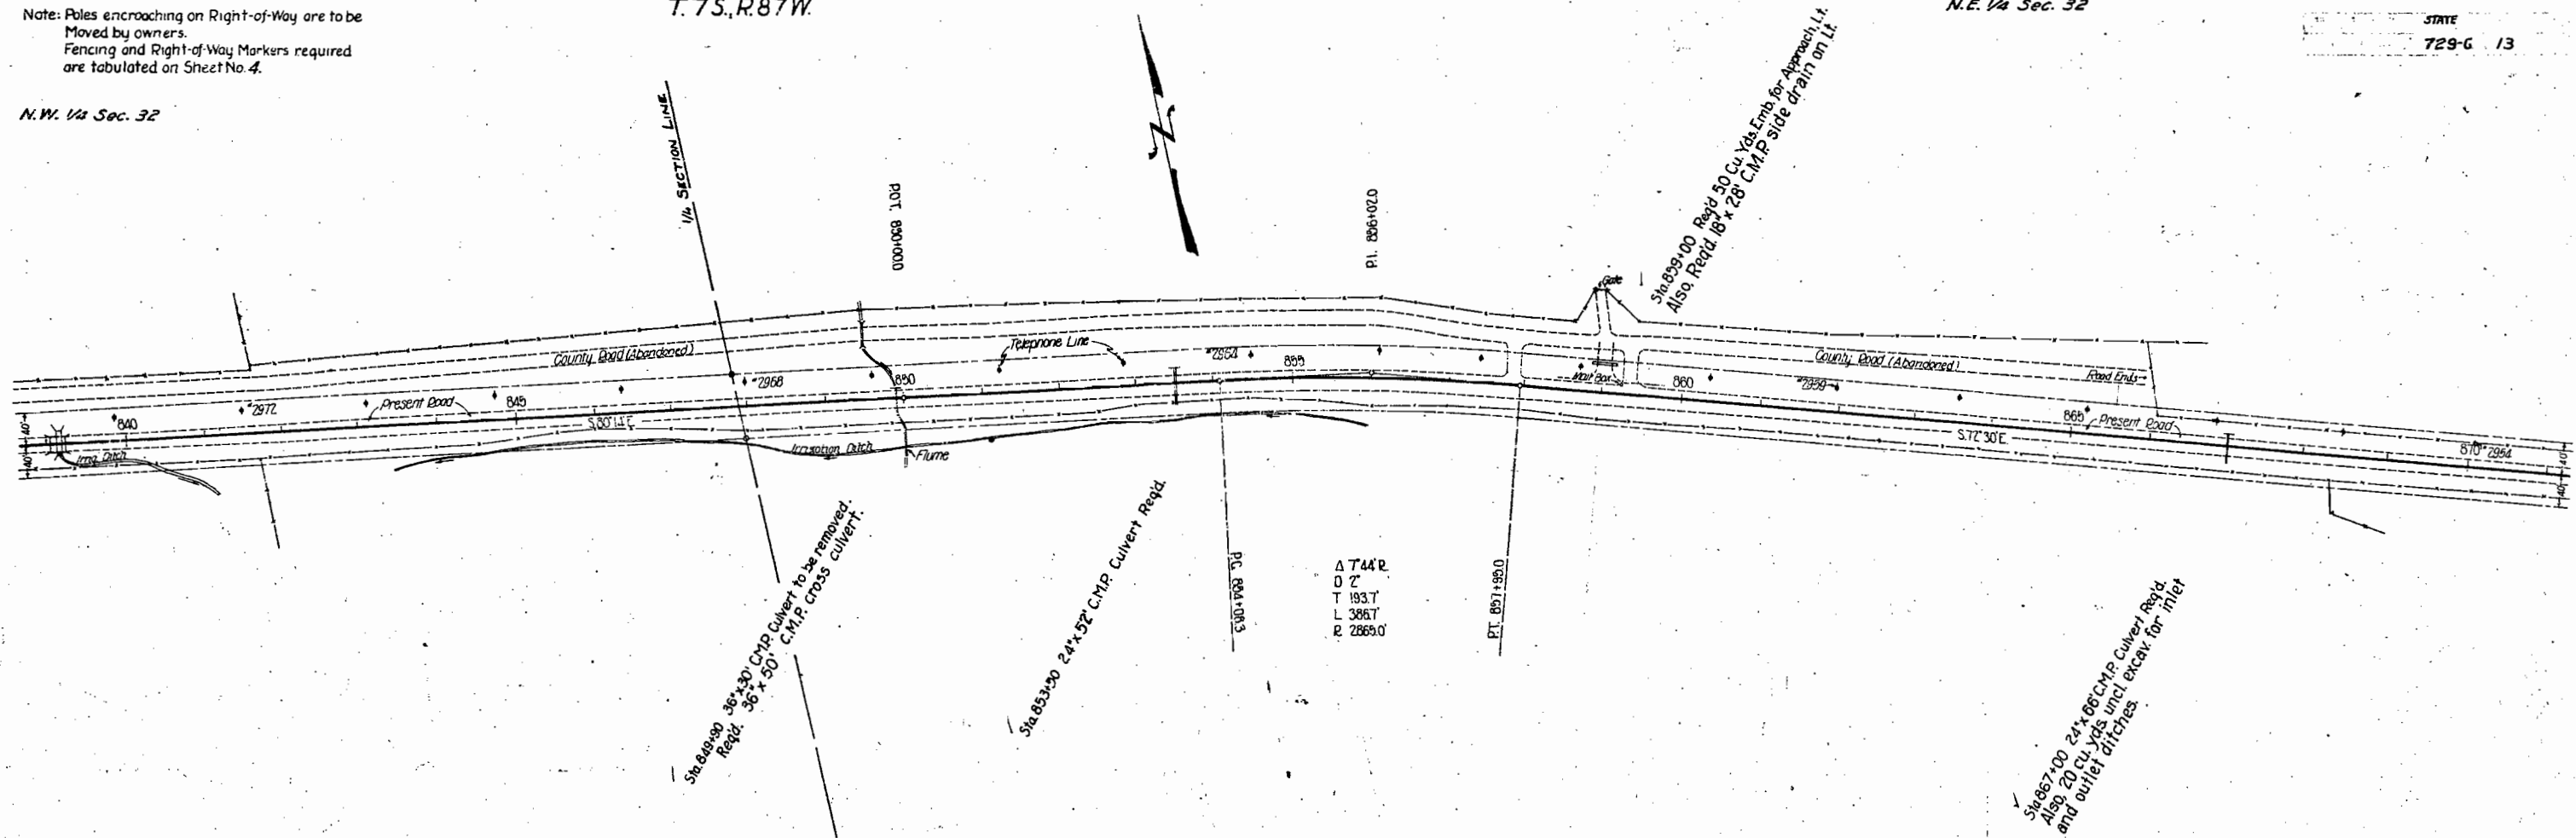

H.E. Boushiam.
L.A. Fick

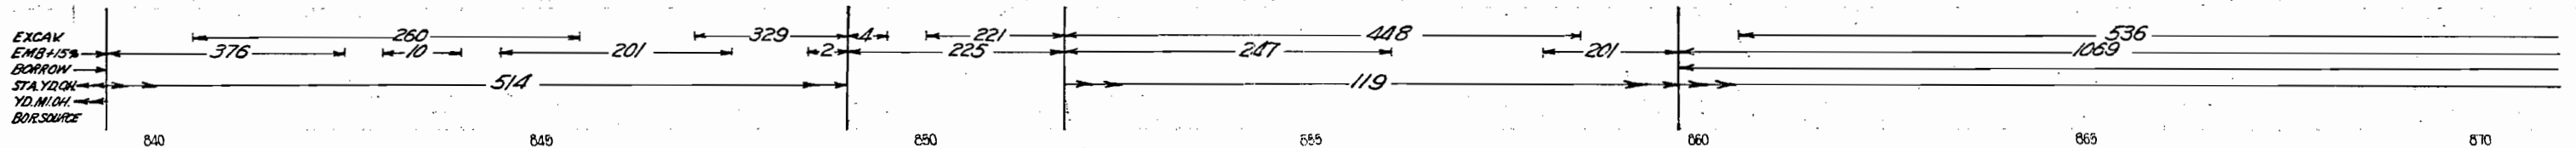
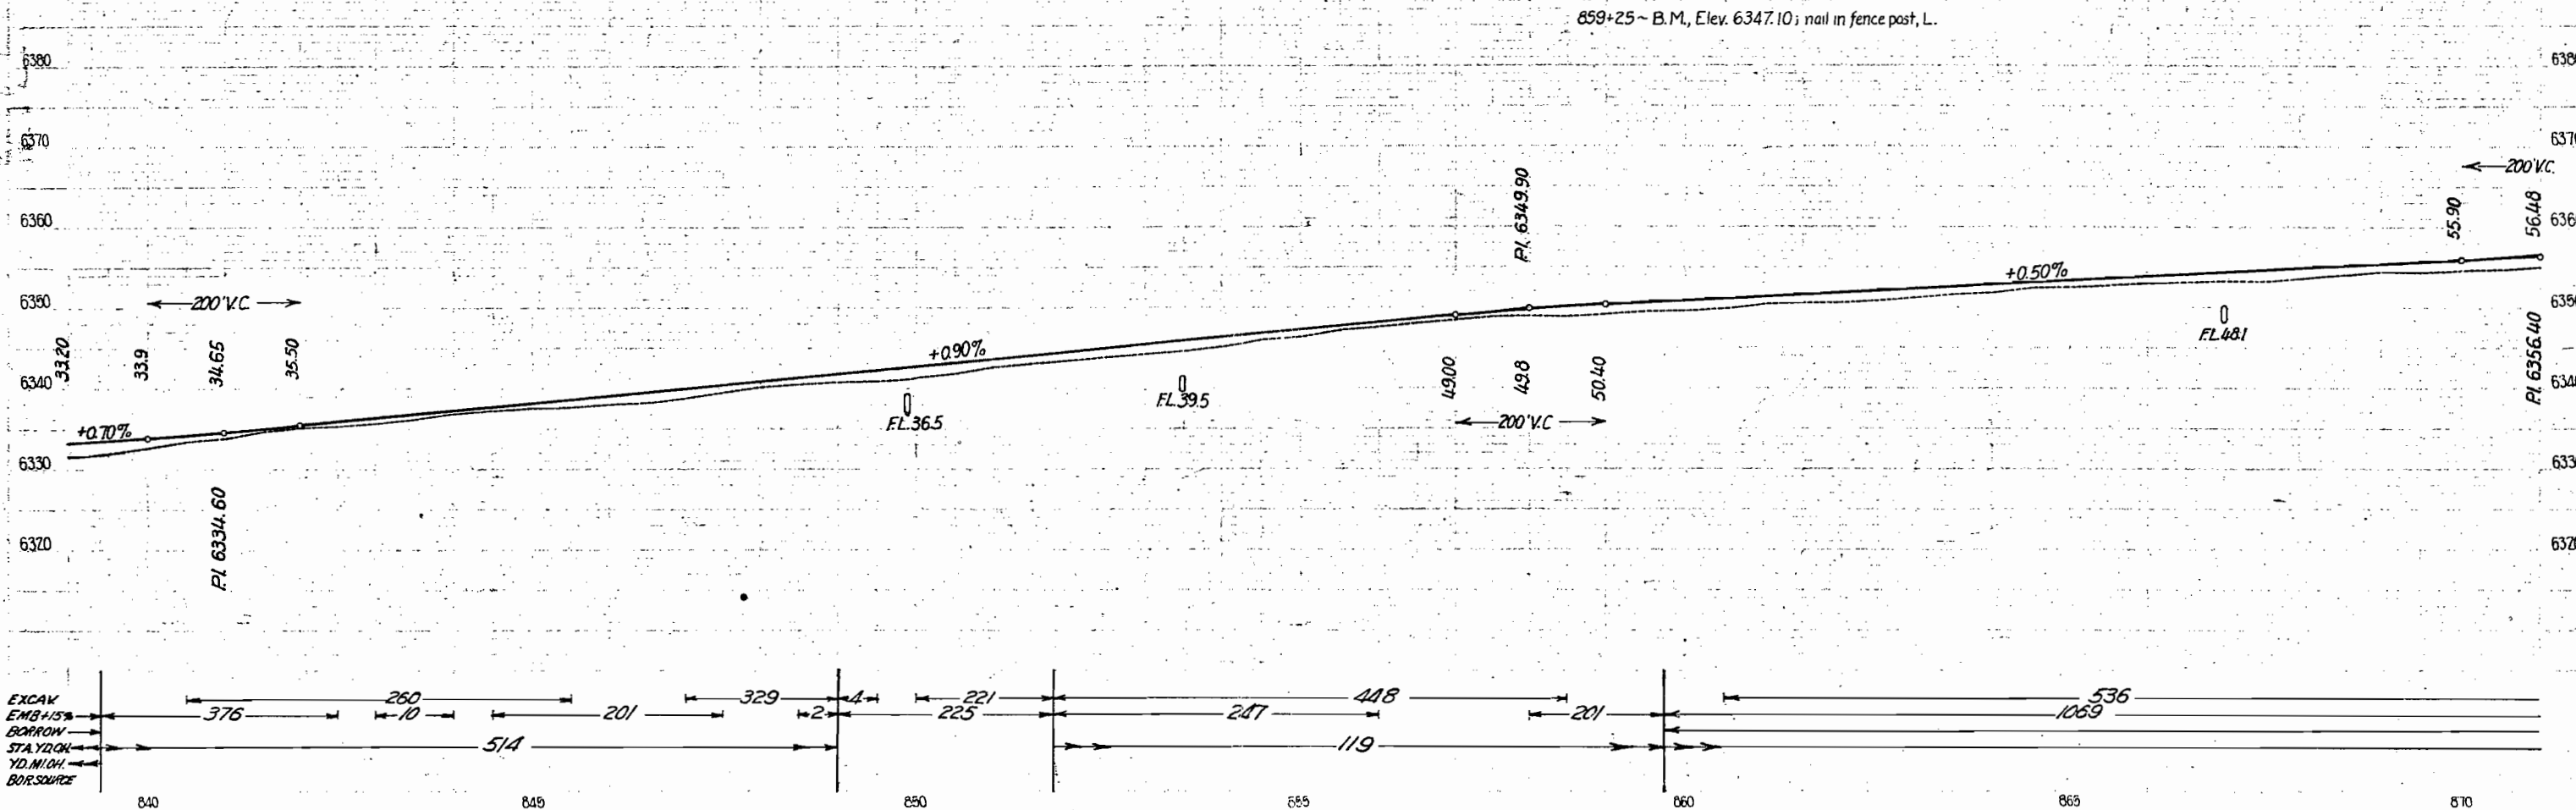


Note: Poles encroaching on Right-of-Way are to be moved by owners.
Fencing and Right-of-Way markers required are tabulated on Sheet No. 4.

N.E. 1/4 Section 32

T.7S., R.87W.
N.W. 1/4 Section 33

STATE
729C 14

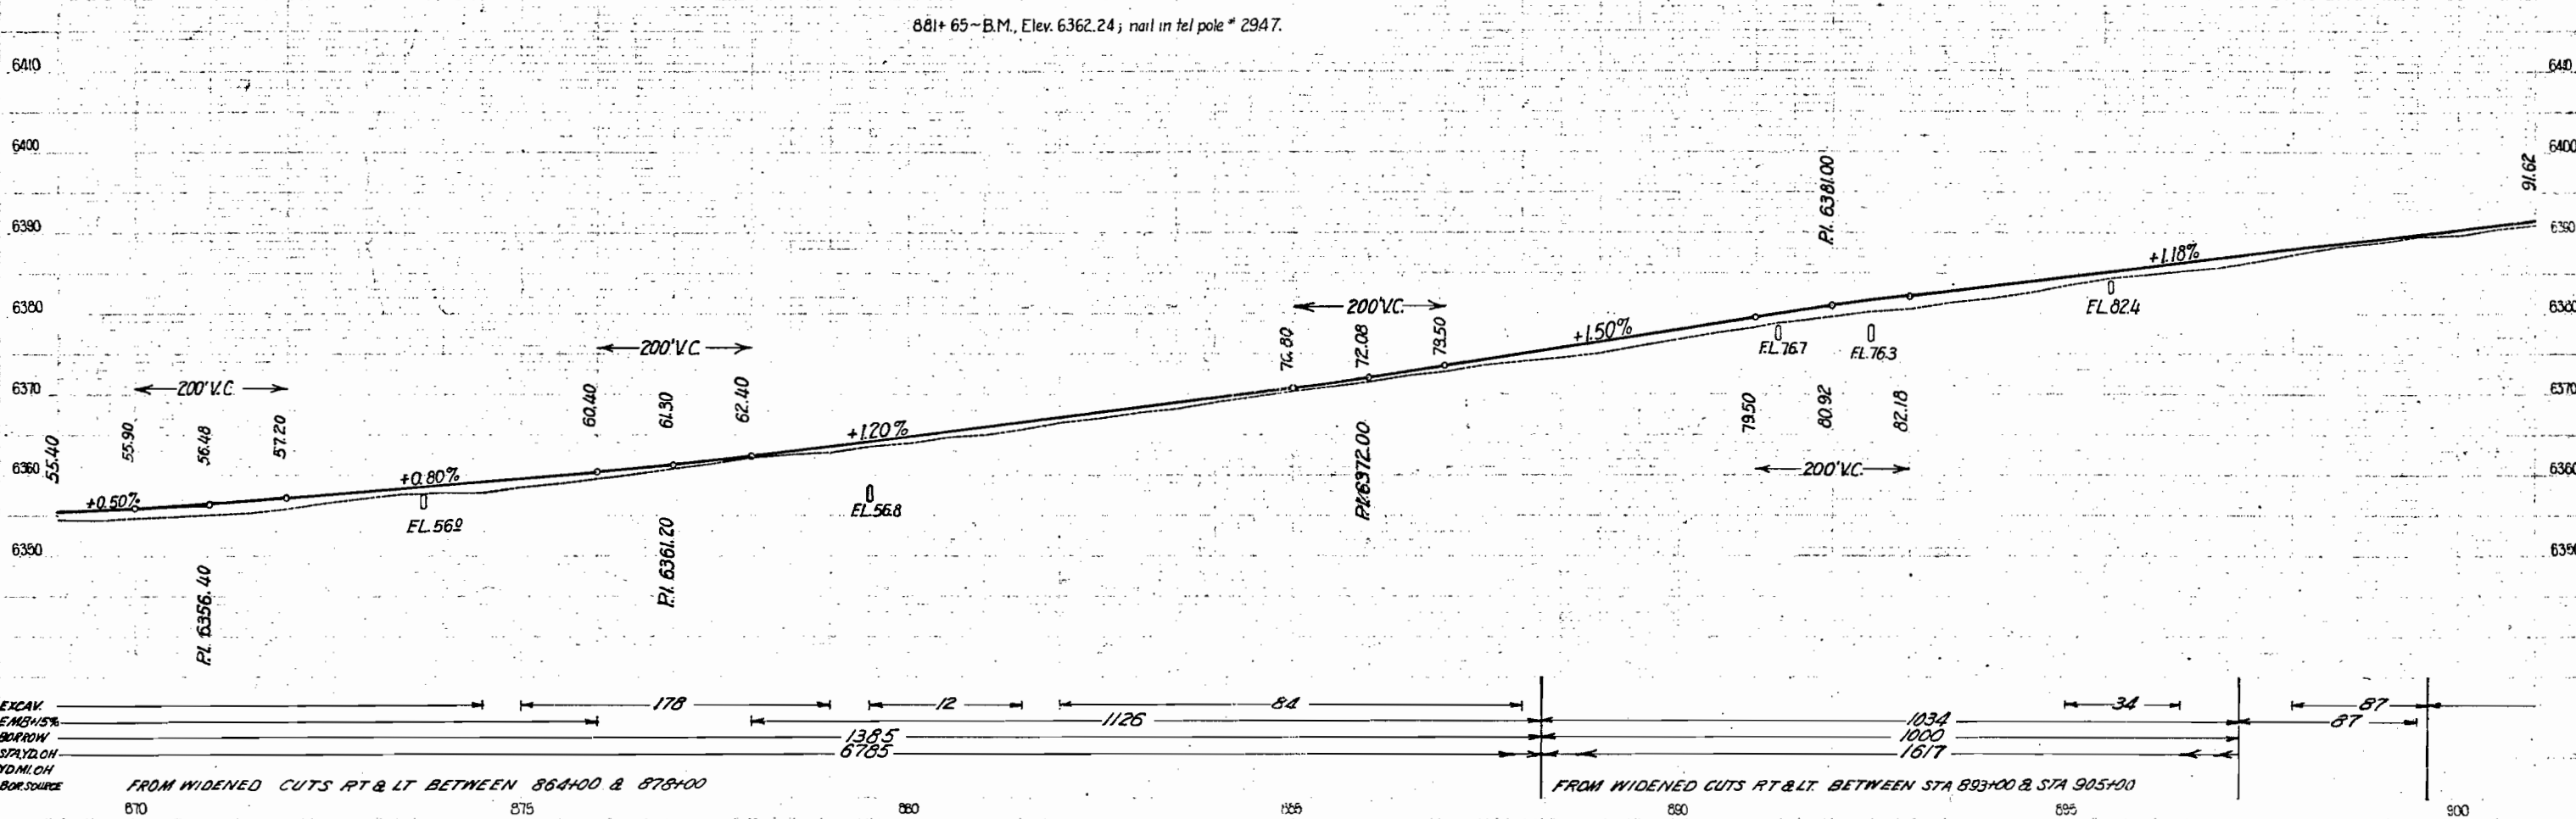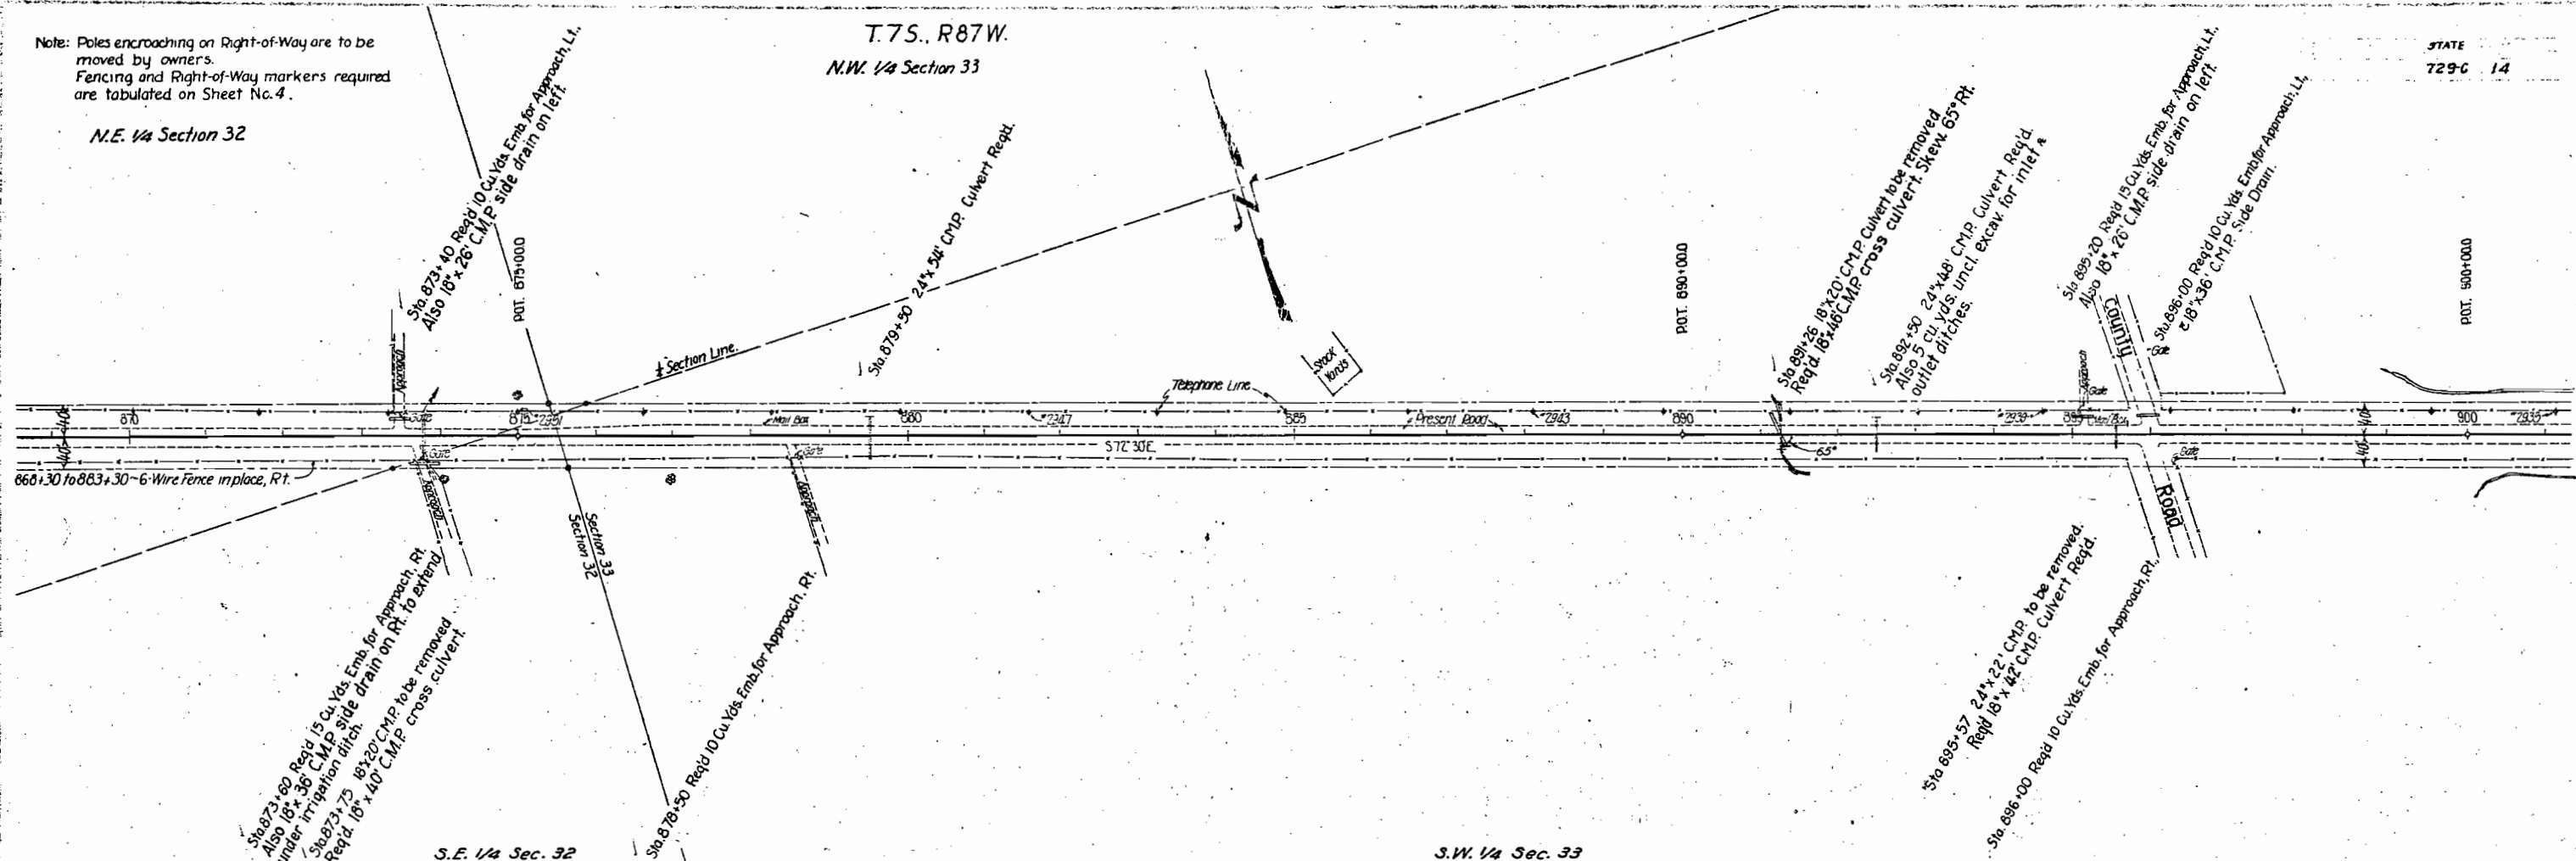



PLAN	DATE
SURVEYED H. F. Boushman H. H. Powkhusi	
PLOTTED H. F. Boushman H. H. Powkhusi	
NOTE BOOK NO. 1	
ALIGNMENT CHECKED H. F. Boushman H. H. Powkhusi	
RT. OF WAY CHECKED H. F. Boushman H. H. Powkhusi	

PROFILE	DATE
SURVEYED H. F. Boushman H. H. Powkhusi	
PLOTTED H. F. Boushman H. H. Powkhusi	
NOTE BOOK NO. 1	
GRADINGS CHECKED H. F. Boushman H. H. Powkhusi	
STRUCTURE NOTED H. F. Boushman H. H. Powkhusi	

Note: Poles encroaching on Right-of-Way are to be moved by owners.
Fencing and Right-of-Way Markers required are tabulated on Sheet No. 4.


T.7S., R.87W.
S.E. 1/4 Section 33

FED. ROAD DIST. NO.	STATE	STATE PROJ. NO.	SHEET NO.	TOTAL SHEETS
3	COLO.	729-G	15	

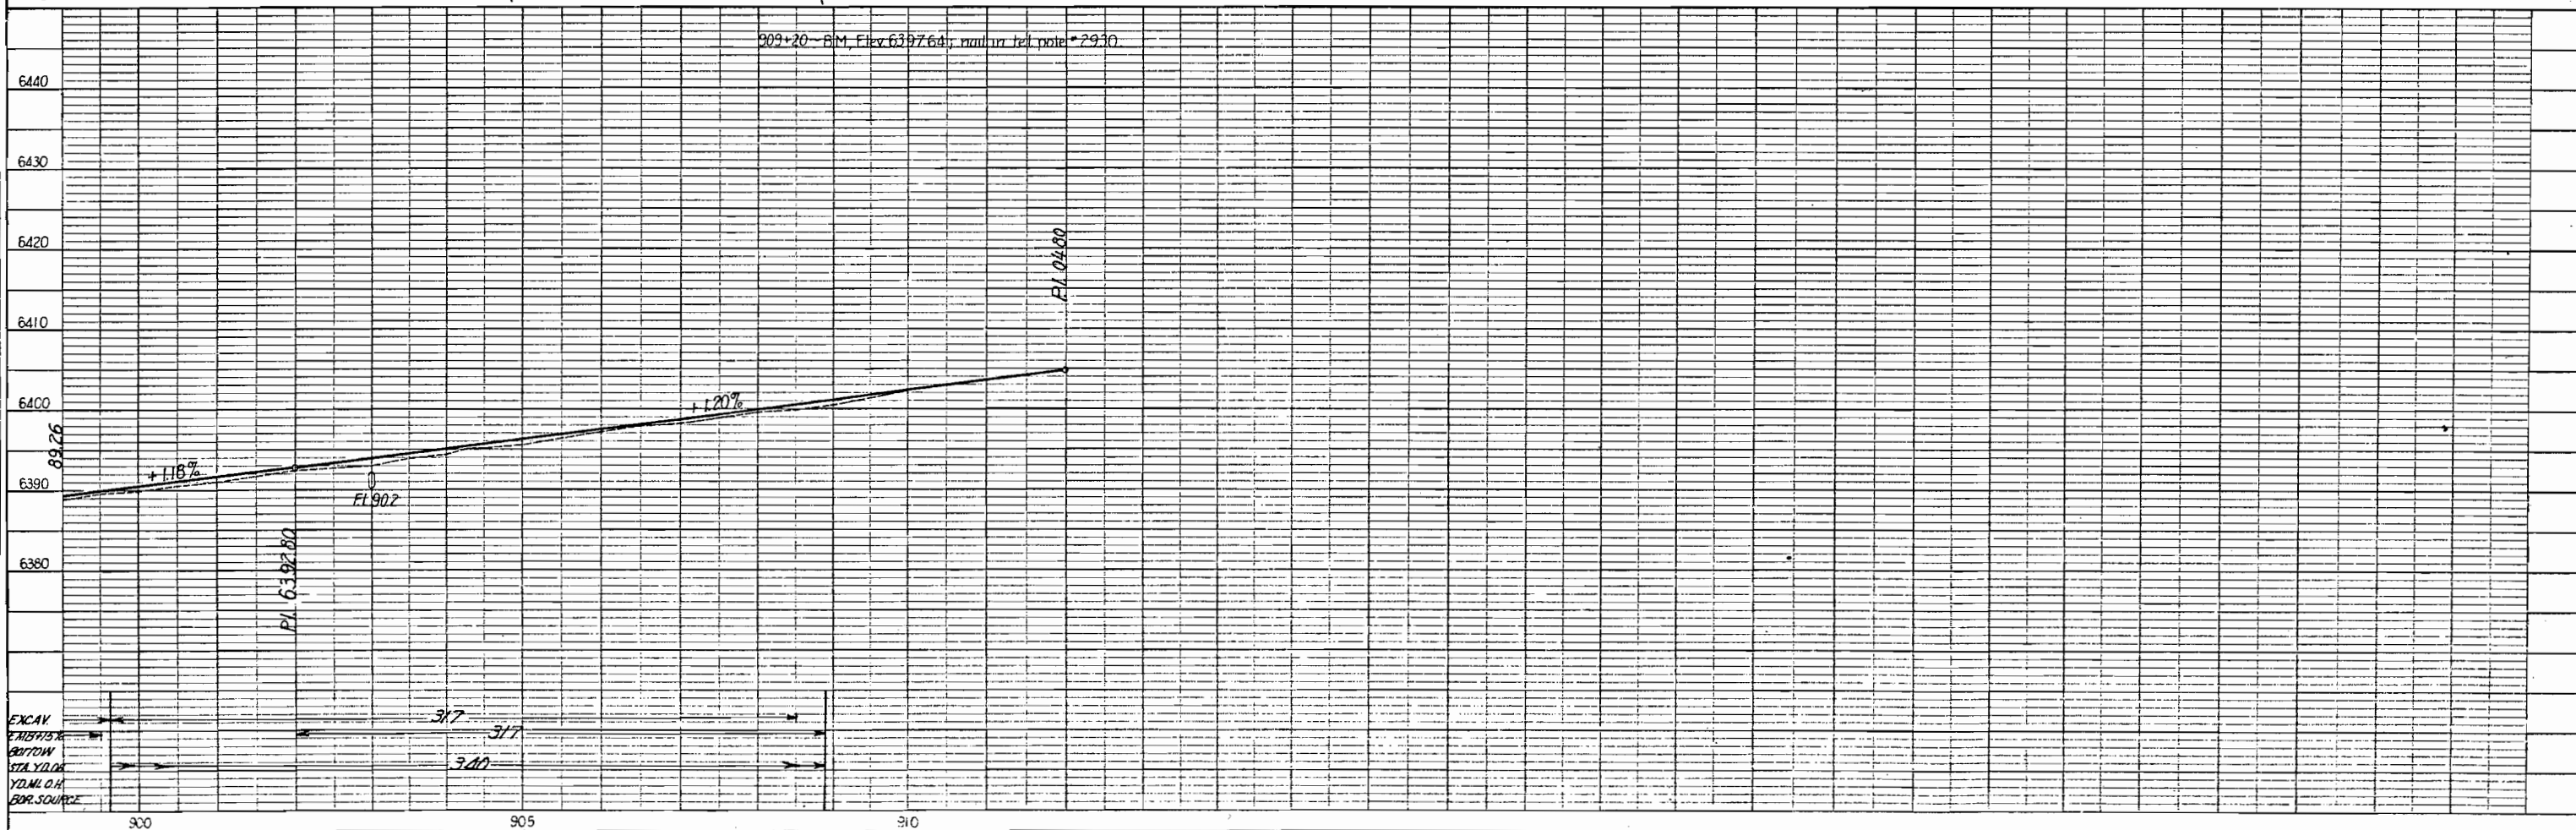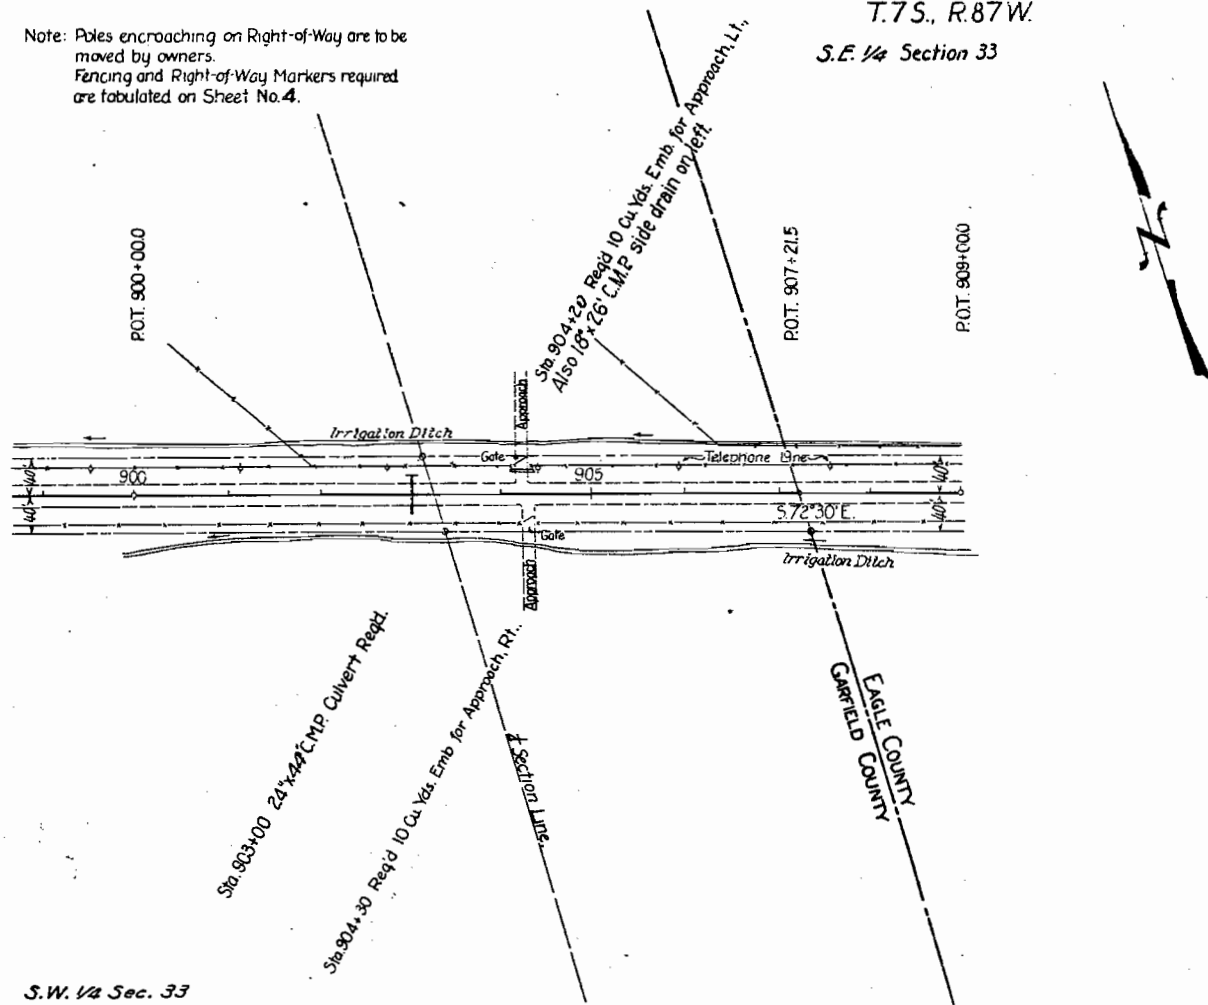


SECTION 33 T. 7S. R. 87W. 6th P.M.

FED. ROAD DIST. NO.	STATE	STATE PROJ. NO.	SHEET NO.	TOTAL SHEETS
3	COLO.	729-C	16	

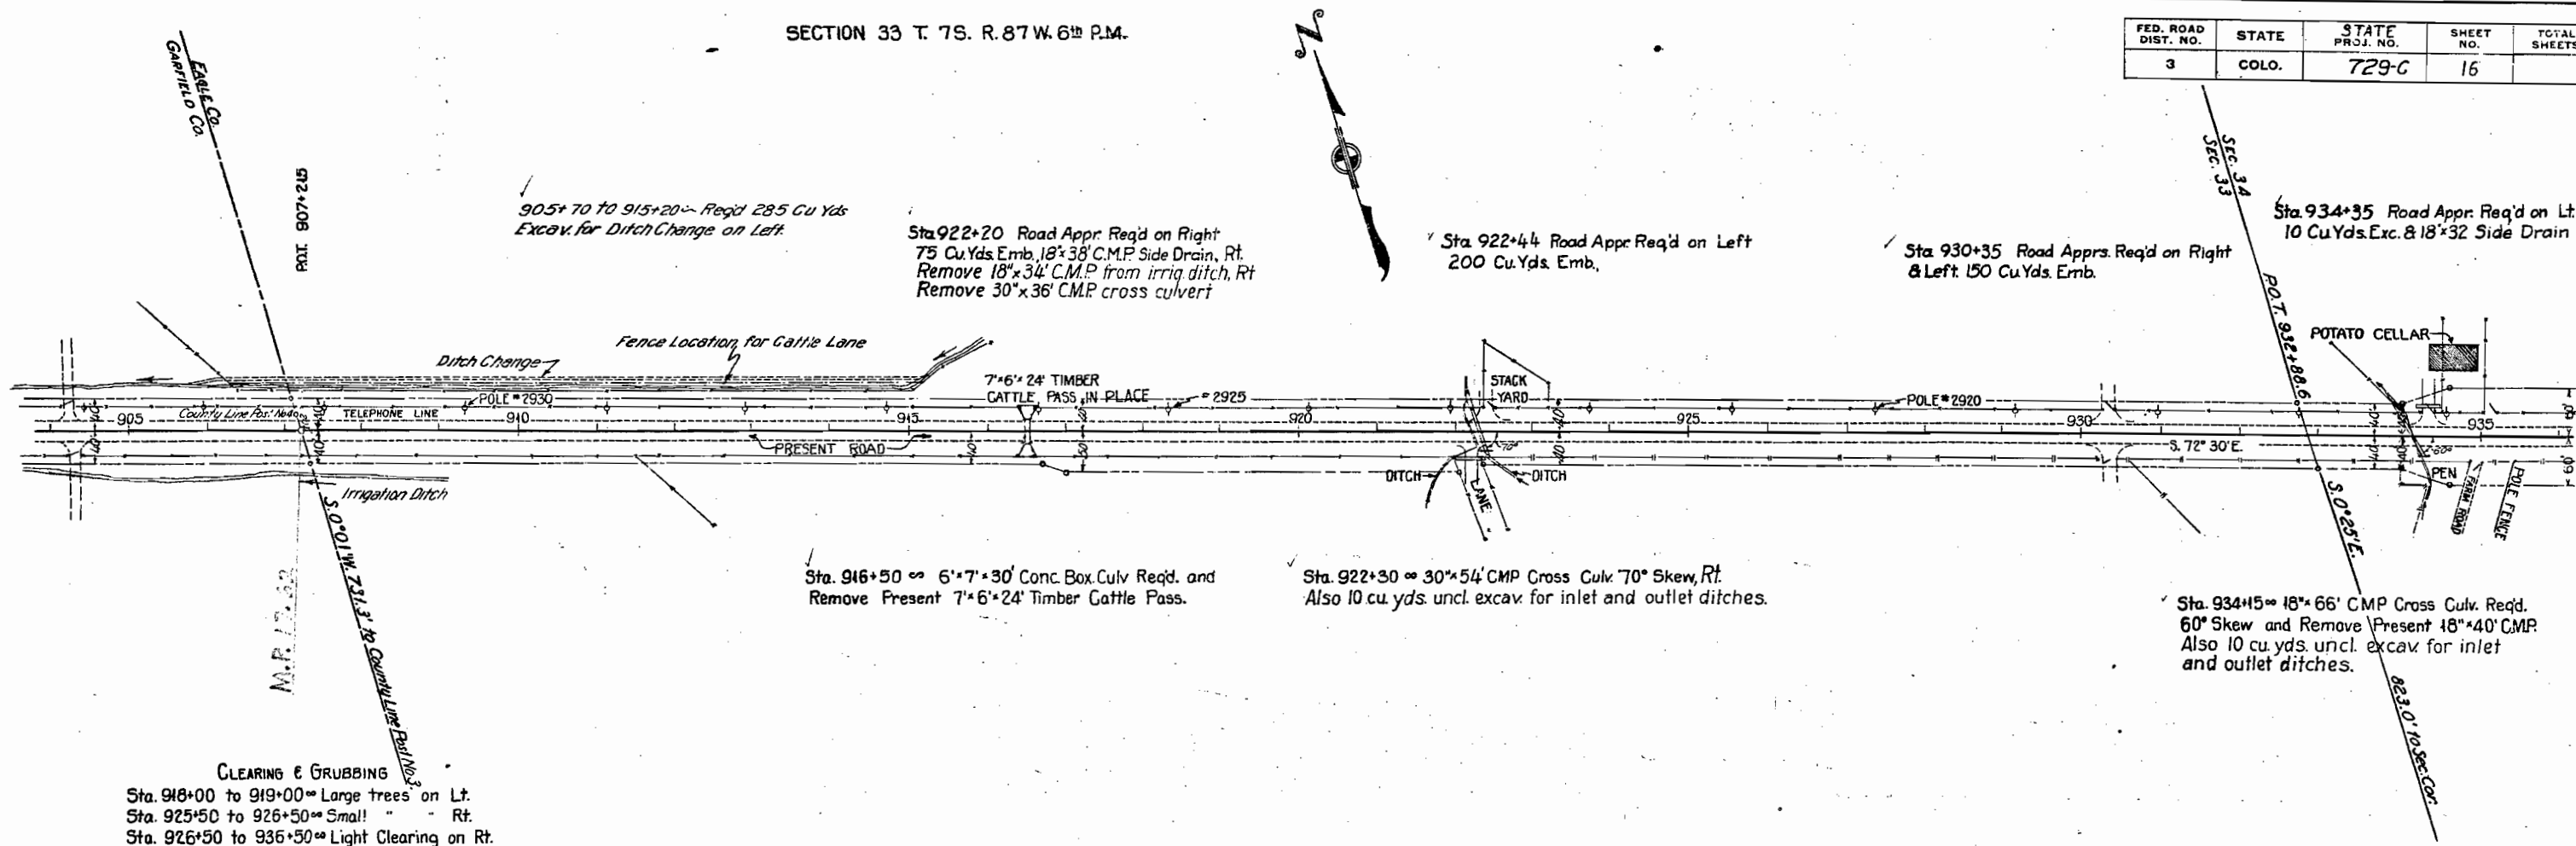

CLEARING & GRUBBING
 Sta. 918+00 to 919+00 ~ Large trees on Lt.
 Sta. 925+50 to 926+50 ~ Small " " Rt.
 Sta. 926+50 to 936+50 ~ Light Clearing on Rt.

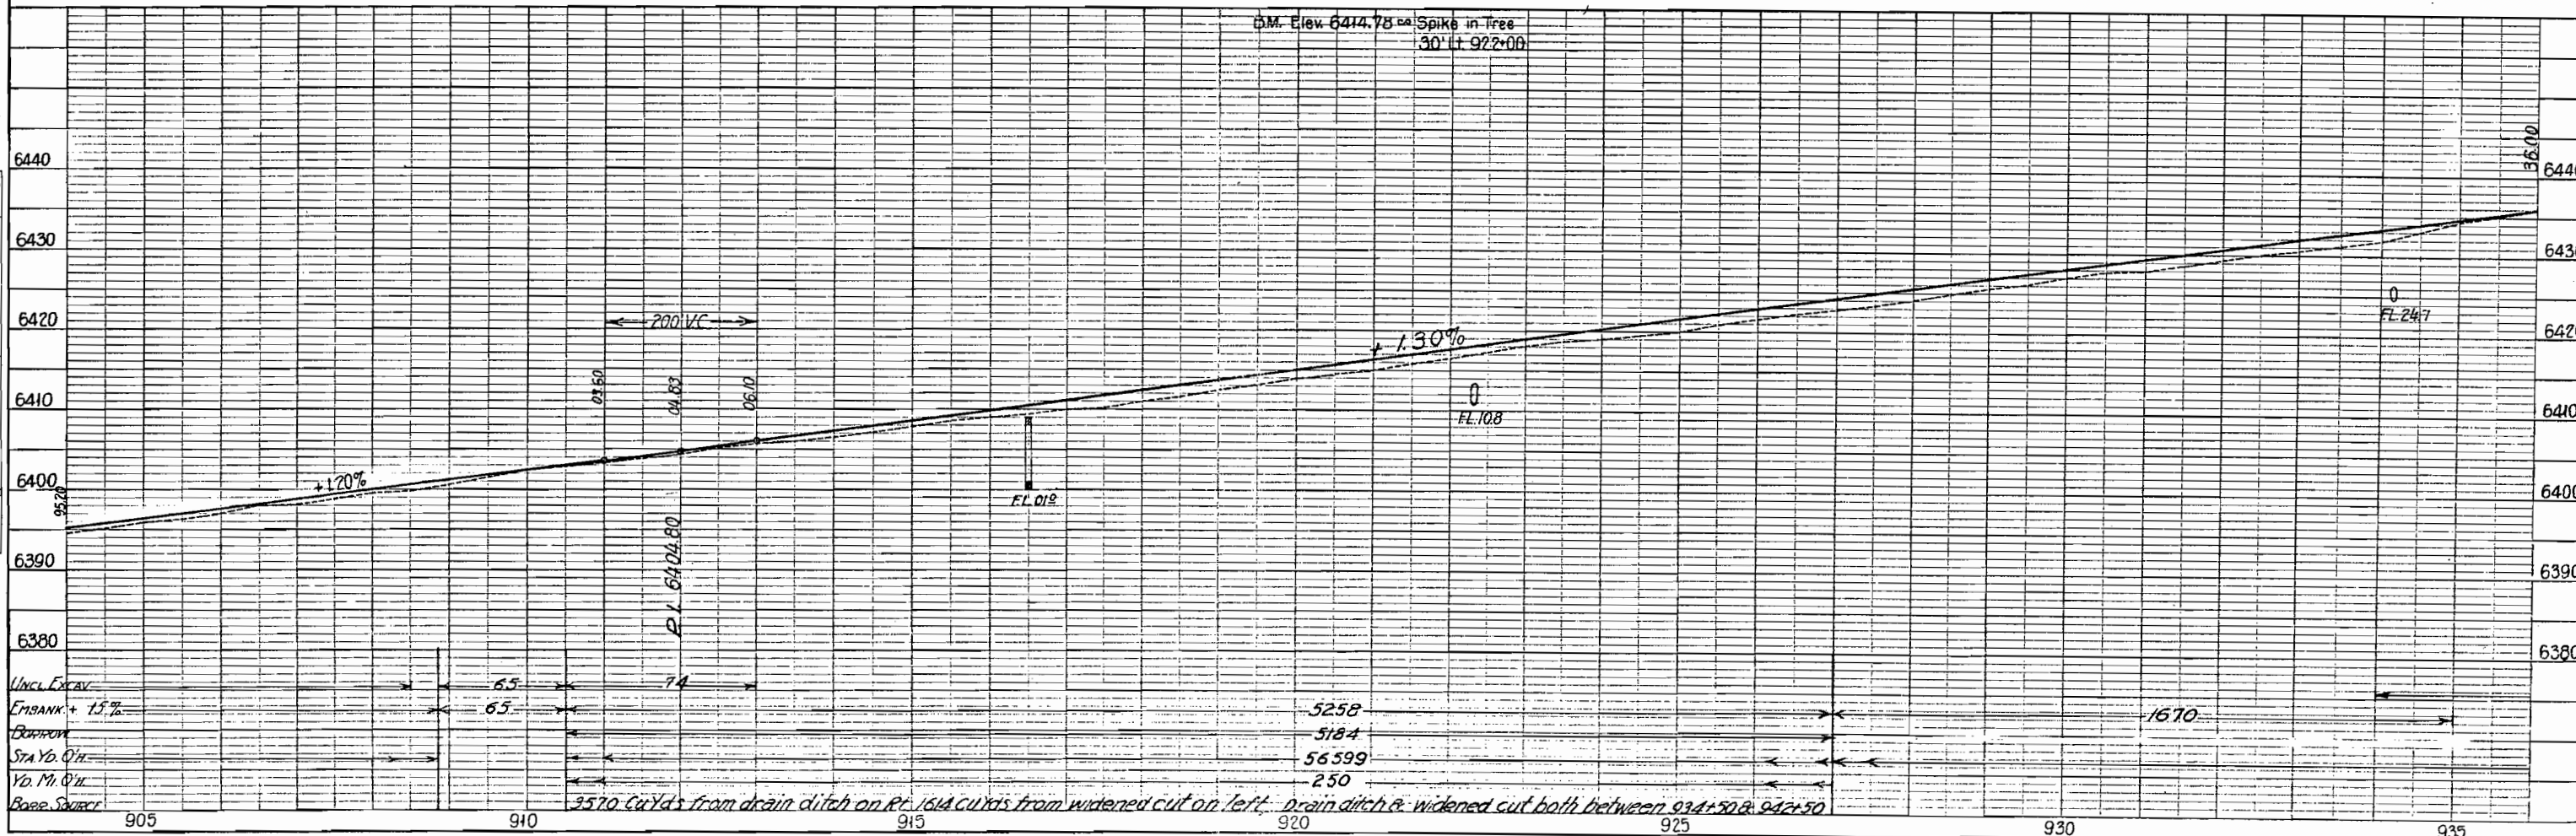

Sec. 34 T. 7S.

FED. ROAD DIST. NO.	STATE	STATE PROJ. NO.	SHEET NO.	TOTAL SHEETS
3	COLO.	729-C	17	

934+95-Req'd 18"x36' C.M.P. side drain, Rt. and 10 cu. yds. uncl. excav. for road appr; Rt.


Sta 941+85 Road Appr. on Lt. Req'd. 20 Cu.Yds. Emb. Req'd 18"x28' C.M.P. side drain on left

Sta 948+42 Road Appr. Req'd on Lt. 20 Cu.Yds. Emb. 18"x26' Side Drain,

935+10-Req'd 18"x26' C.M.P. side drain, Lt. and 10 cu. yds. emb. for road appr, Lt.

Sta 945+00 Road Appr. Req'd on Rt. 50 Cu.Yds. Emb. 1-18"x28' Side Drain,

Sta. 948+50 to Sta. 956+25 80 Cu. Yds. Excav. Req'd. For Ditch Change on Left.

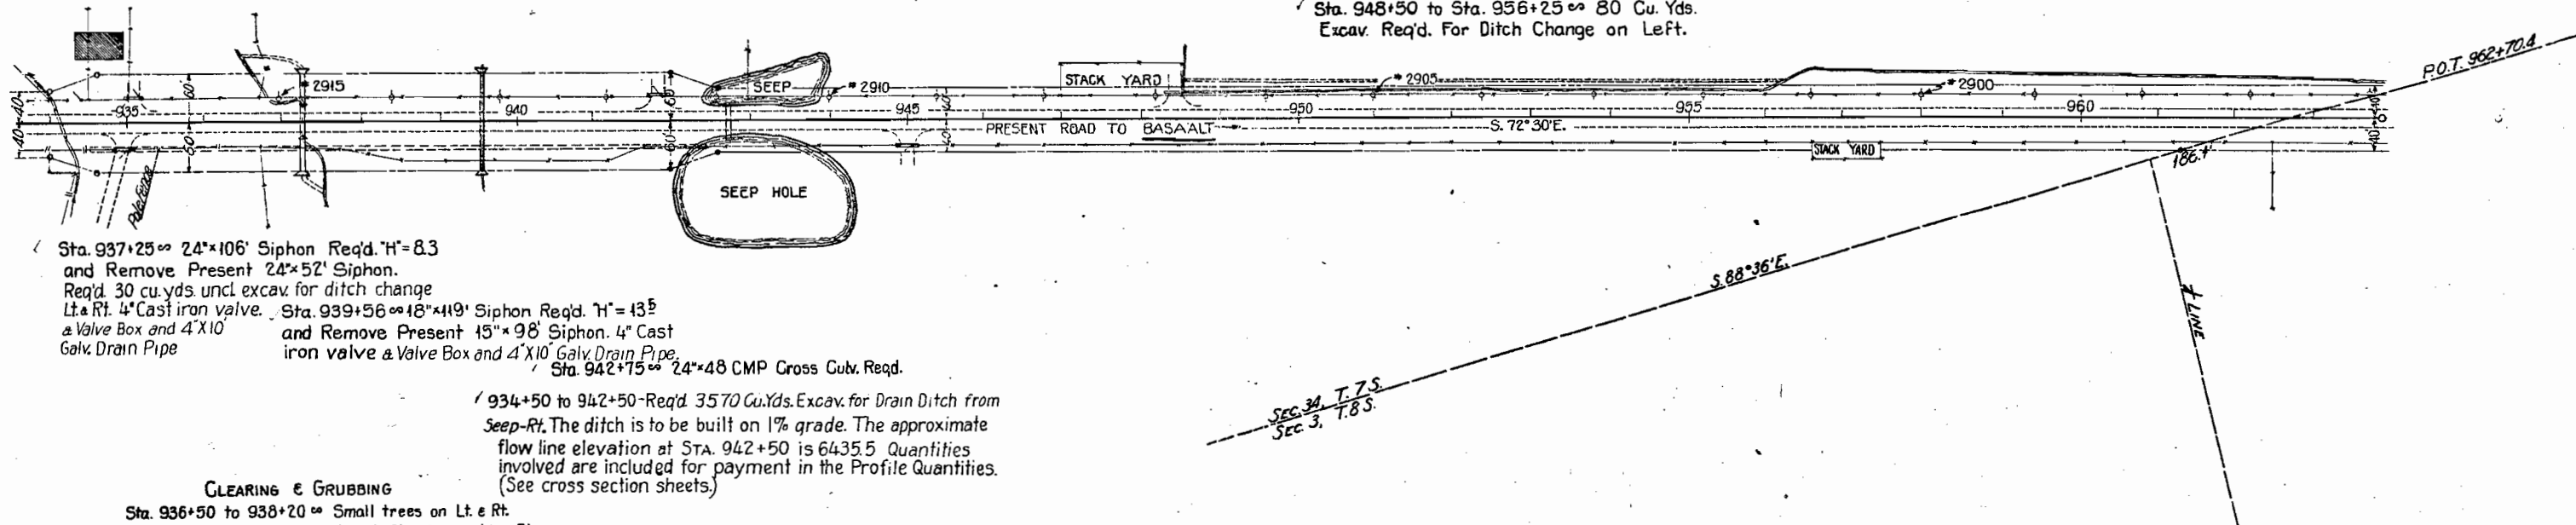

Sta. 937+25 24"x106' Siphon Req'd. H=8.3 and Remove Present 24"x52' Siphon.


Req'd 30 cu. yds. uncl. excav. for ditch change Lt. & Rt. 4" Cast iron valve. Sta. 939+56 18"x119' Siphon Req'd. H=13.5 and Remove Present 15"x98' Siphon. 4" Cast iron valve & Valve Box and 4'x10' Galv. Drain Pipe.

Sta. 942+75 24"x48' CMP Cross Culv. Req'd.

934+50 to 942+50-Req'd 3570 Cu.Yds. Excav. for Drain Ditch from Seep-Rt. The ditch is to be built on 1% grade. The approximate flow line elevation at Sta. 942+50 is 6435.5. Quantities involved are included for payment in the Profile Quantities. (See cross section sheets.)

CLEARING & GRUBBING

Sta. 936+50 to 938+20 Small trees on Lt. & Rt.
Sta. 938+20 to 964+00 Light Clearing on Lt. & Rt.


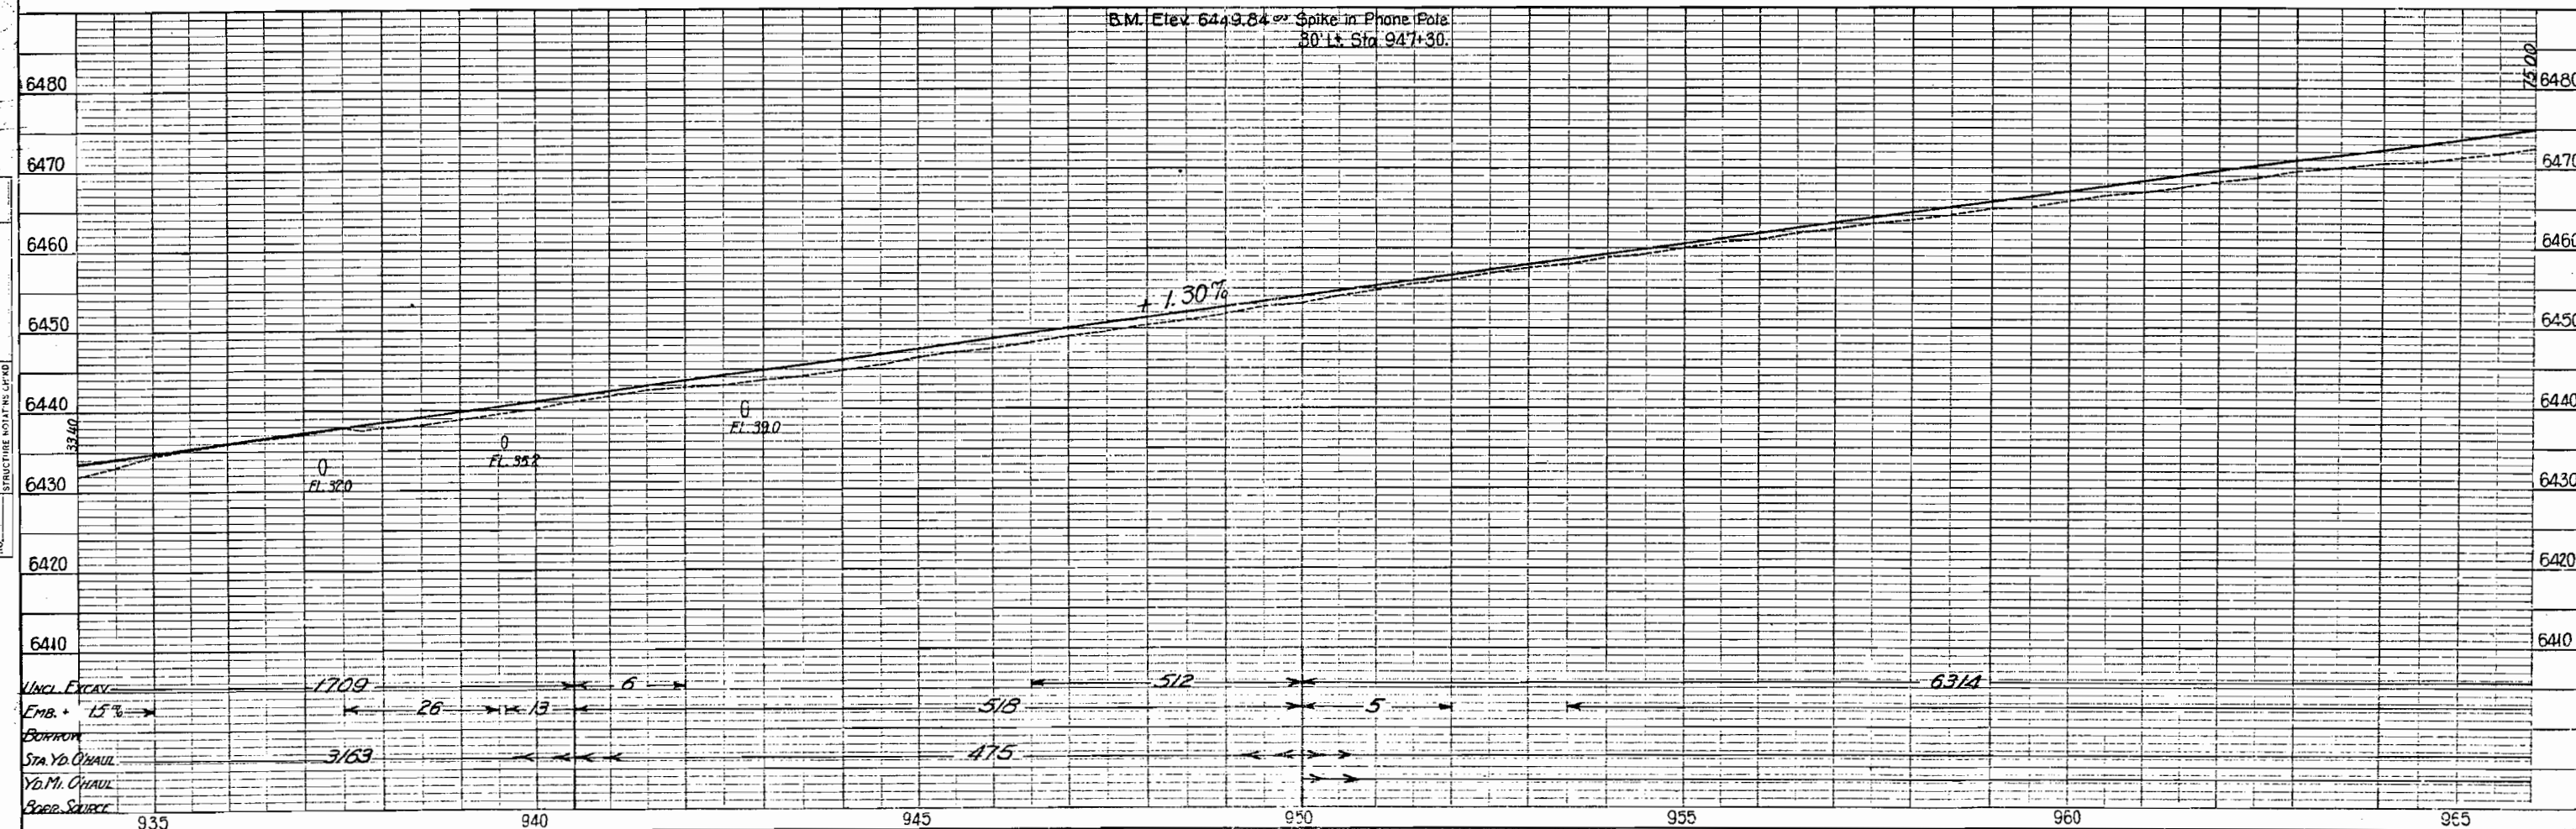


FED. ROAD DIST. NO.	STATE	STATE PROJ. NO.	SHEET NO.	TOTAL SHEETS
3	COLO.	729-C	18	

DATE	BY	DATE	BY
7-36	A.K. Langston	10-36	
10-36			

PLAN	NOTE BOOK	NO.

PROFILE	NOTE BOOK	NO.

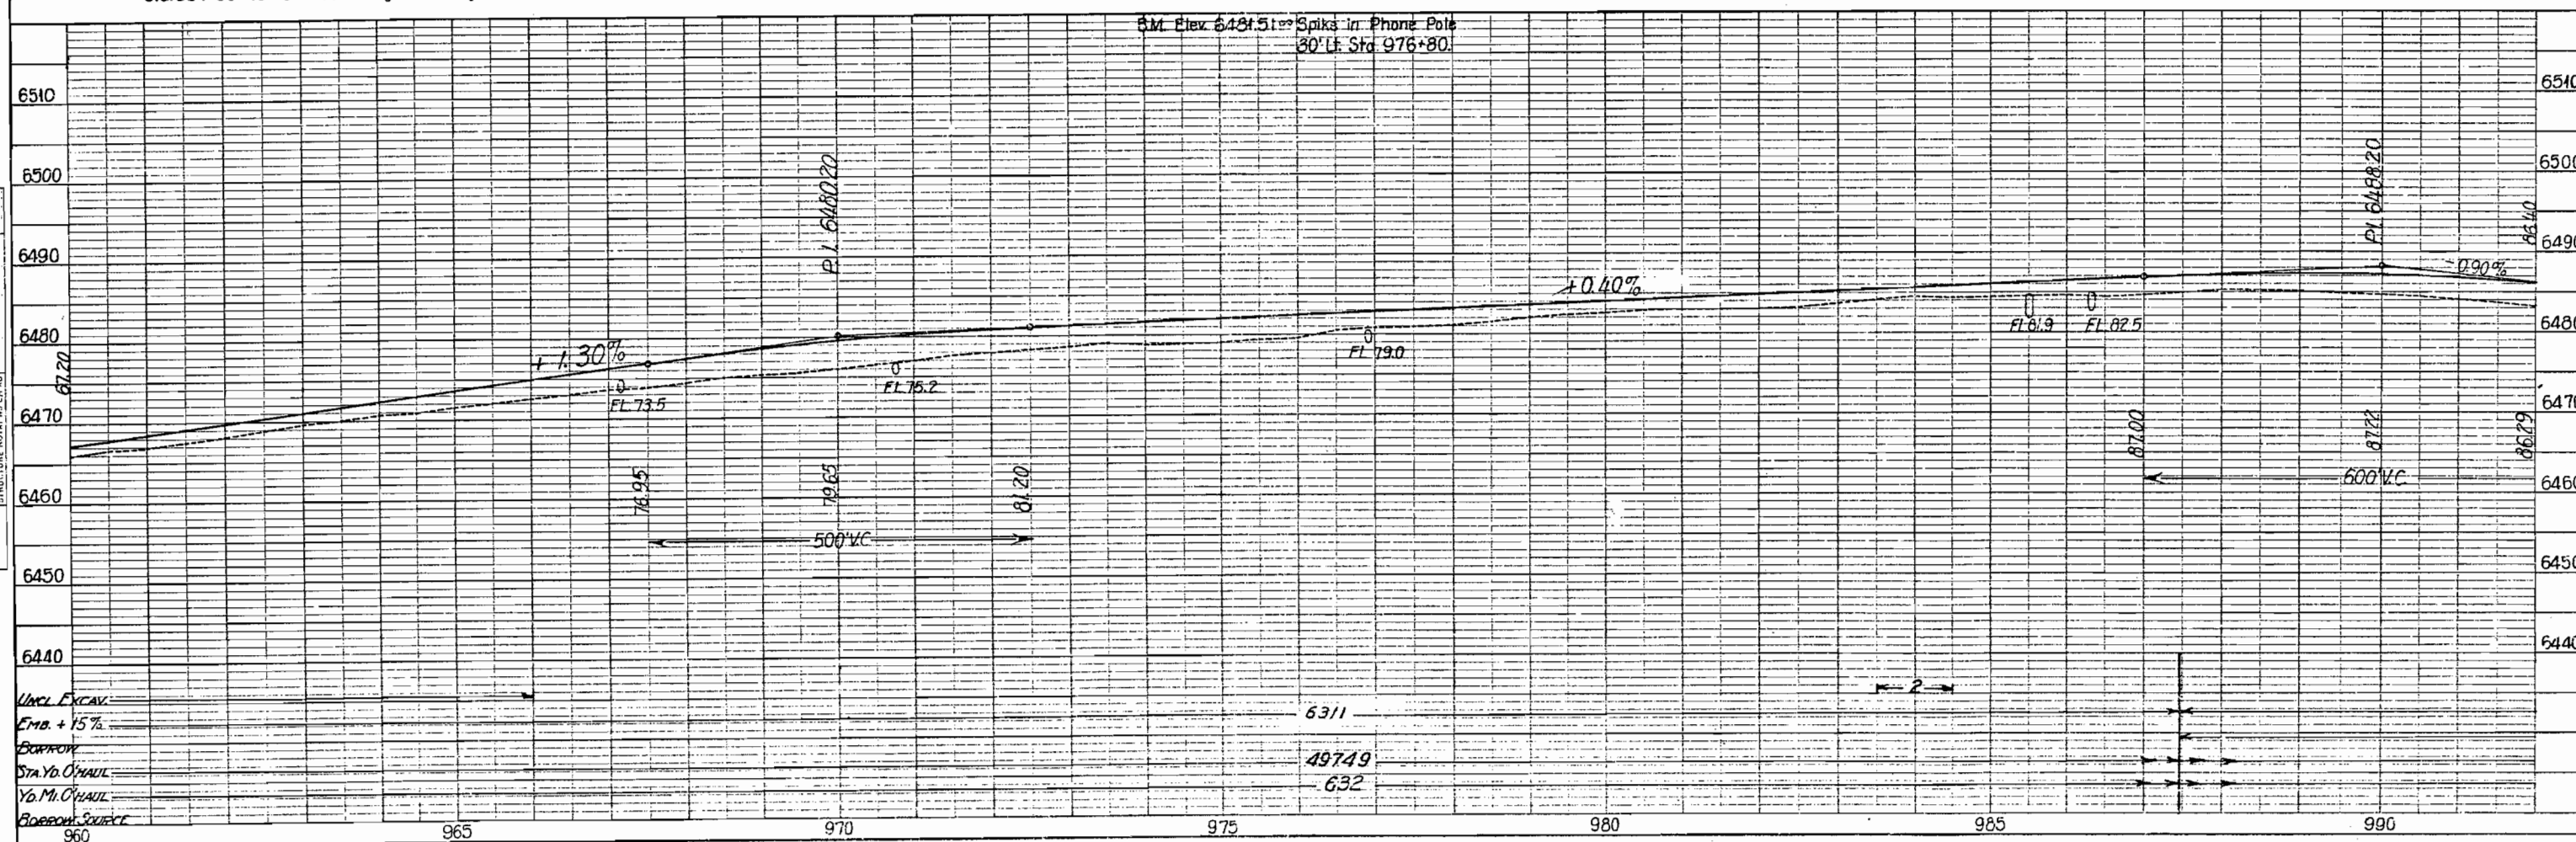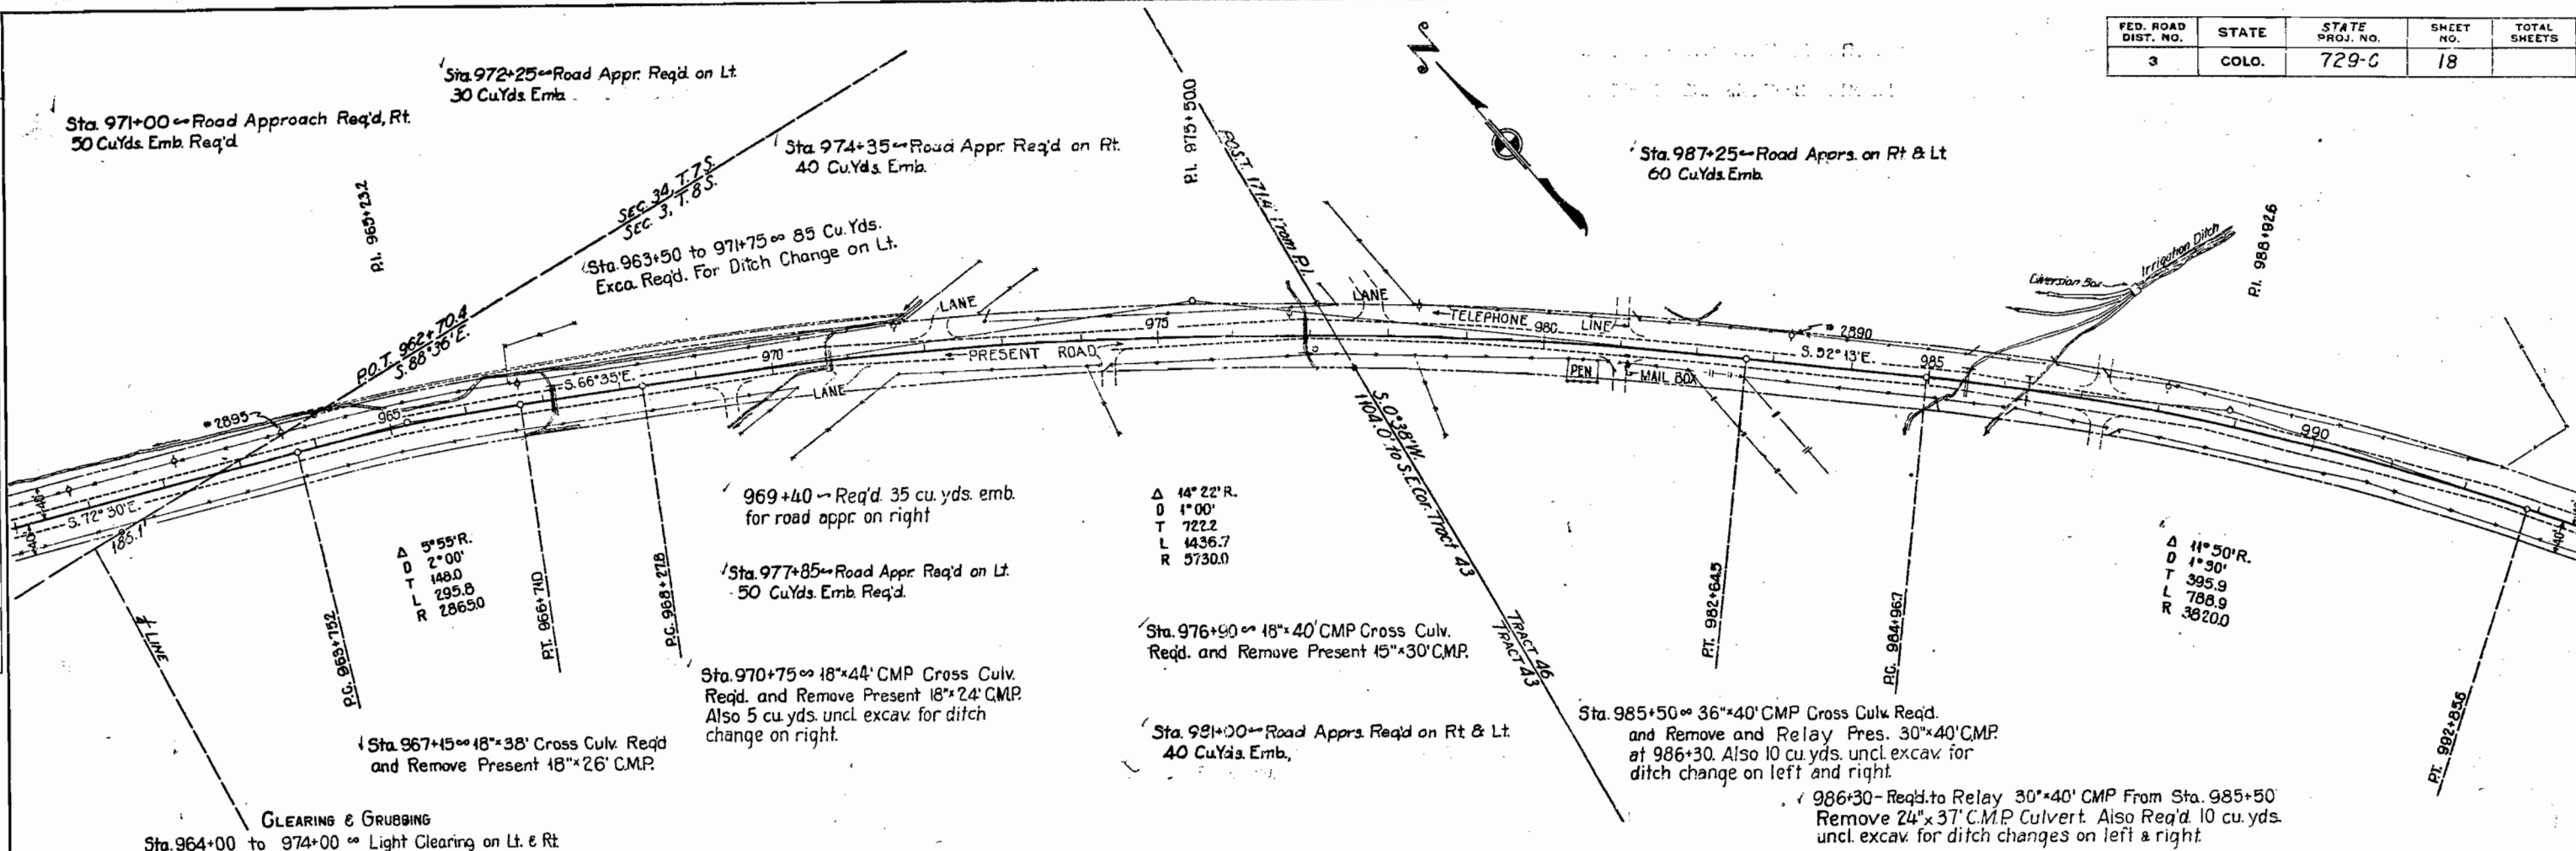



FED. ROAD DIST. NO.	STATE	STATE PROJ. NO.	SHEET NO.	TOTAL SHEETS
3	COLO.	729-C	19	

DATE	BY	DATE	BY
7-36	A.K. Langsdorf	10-36	L.M.R.
10-36	L.M.R.		

PLAN	NOTE BOOK
NO.	NO.

DATE	BY	DATE	BY

PROFILE	NOTE BOOK
NO.	NO.

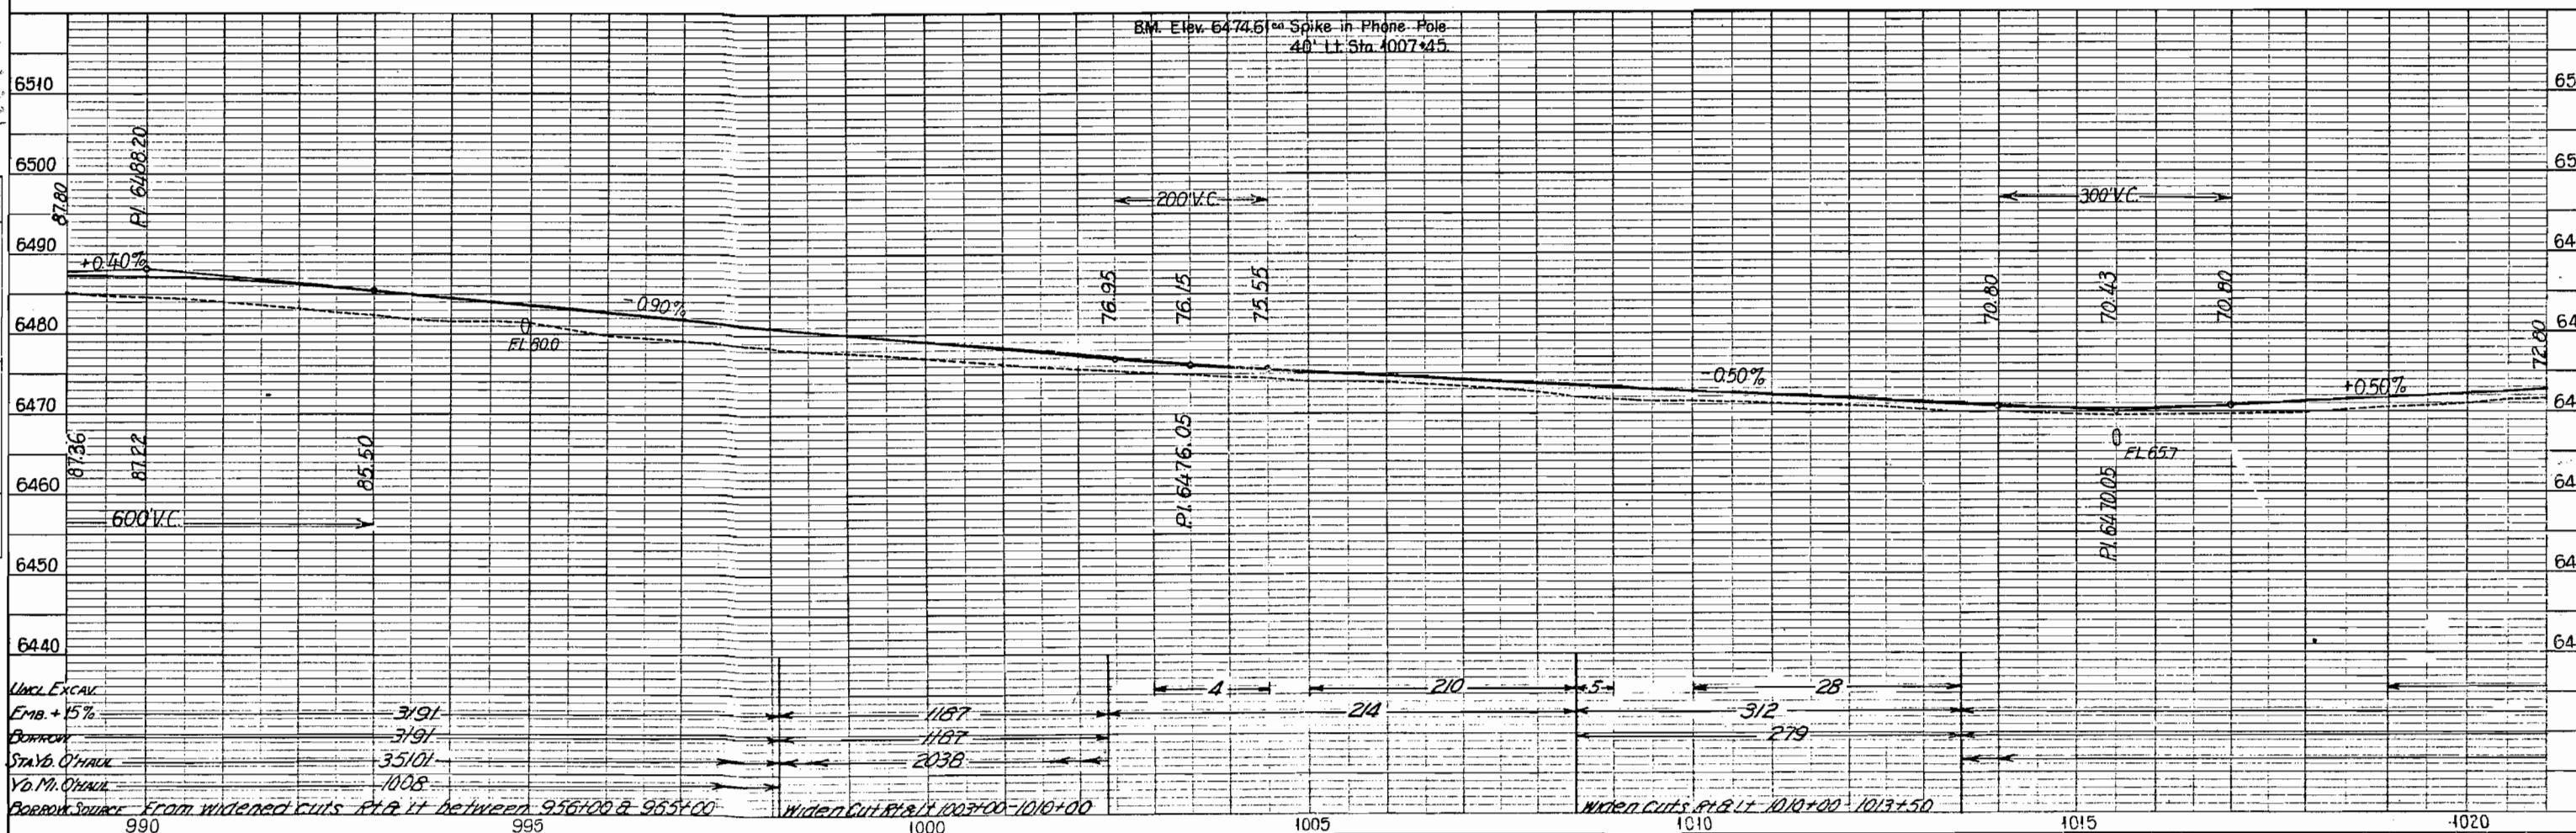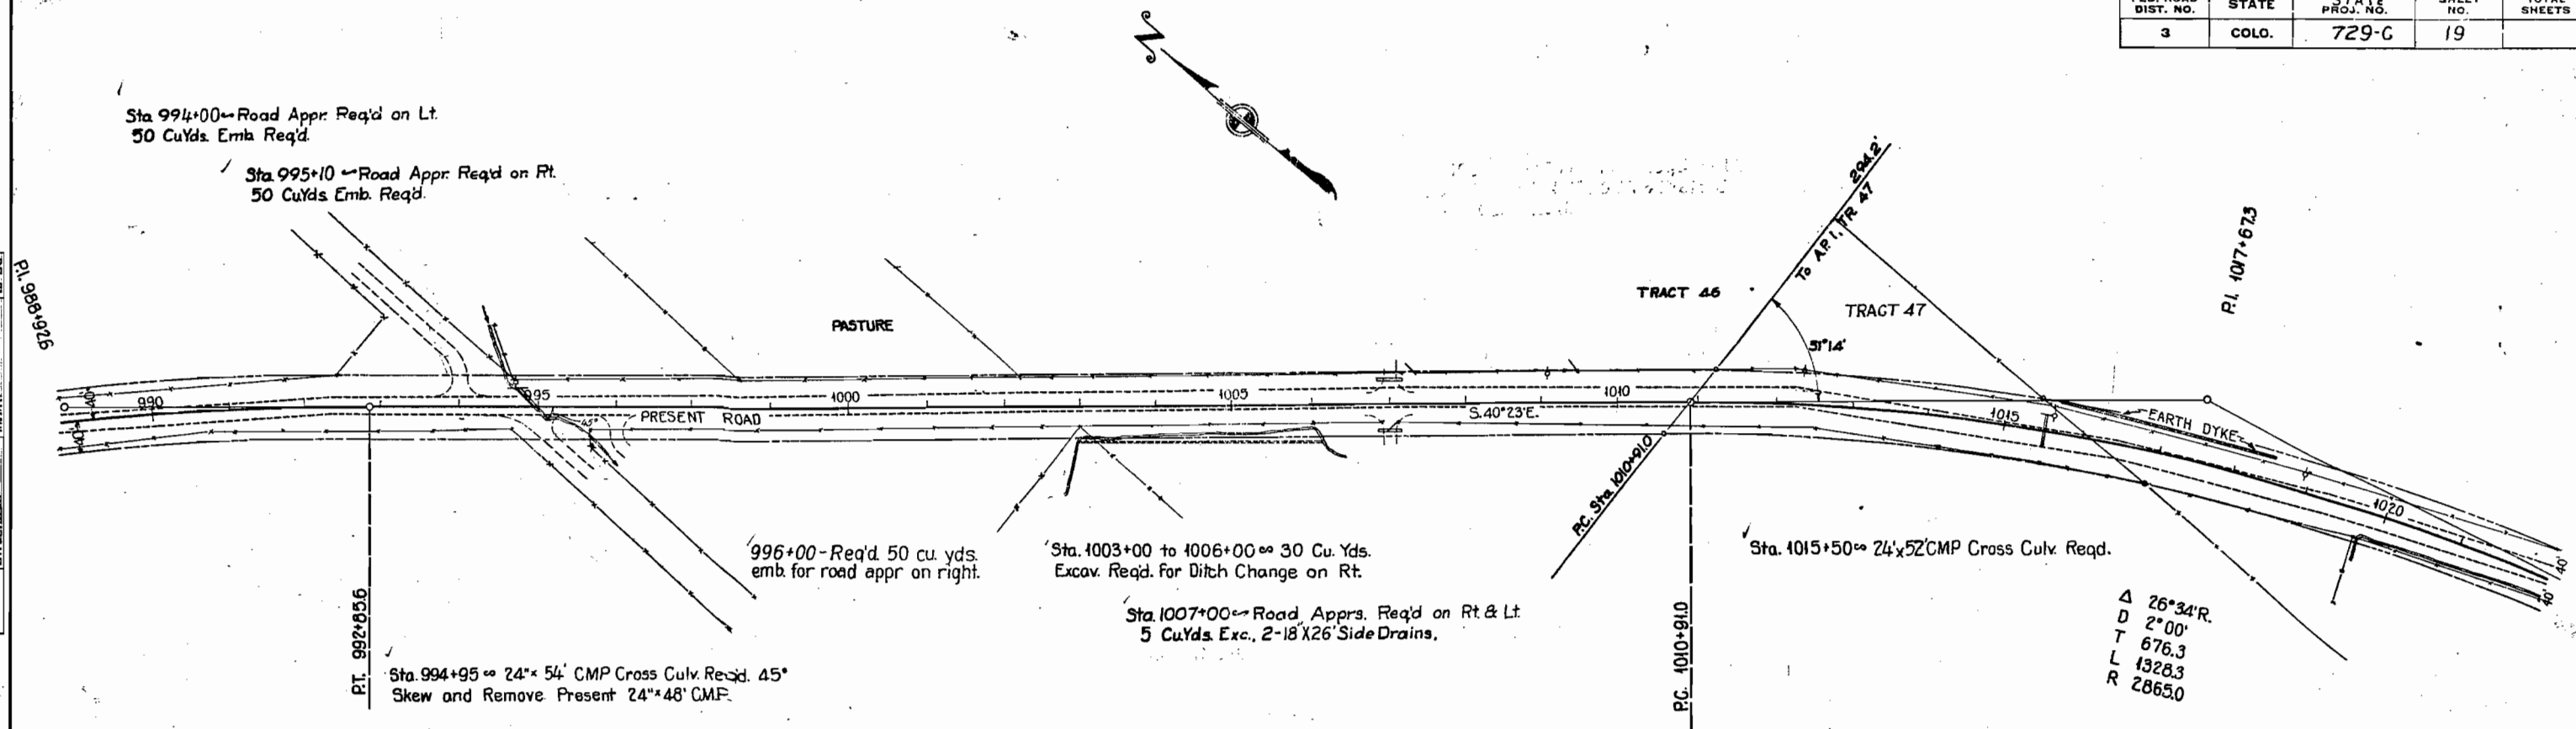



Sta 1023+50-- Road Appr Req'd on Lt.
5 Cu Yds. Emb Req'd Also 18"x30" CMP side drain, Lt.


Sta 1024+00-- Road Appr Req'd on Rt & Lt.
140 Cu Yds Emb Also Req'd 18"x38"
CMP side drain on left. The side drain is to
extend under the irrigation ditch. Req'd 18"x26"
CMP side drain in the irrigation ditch, right

Sta 1032+75 to 1037+00-- Req'd 4000 cu yds
excav for ditch change on left (Included for
payment as Selected Material)

Sta 1038+00-- Road Appr Req'd on Rt & Lt
30 Cu Yds Emb Req'd 18"x48" CMP side drain
on left. Side drain extends under irrigation
ditch at Sta 1038+20

Sta 1038+20-- 18"x40" CMP Cross Culv Req'd
and Remove Present 15"x24" CMP Also
10 cu yds uncl excav for inlet & outlet ditches

Remove 10'x10'x10' Wood Bridge Left

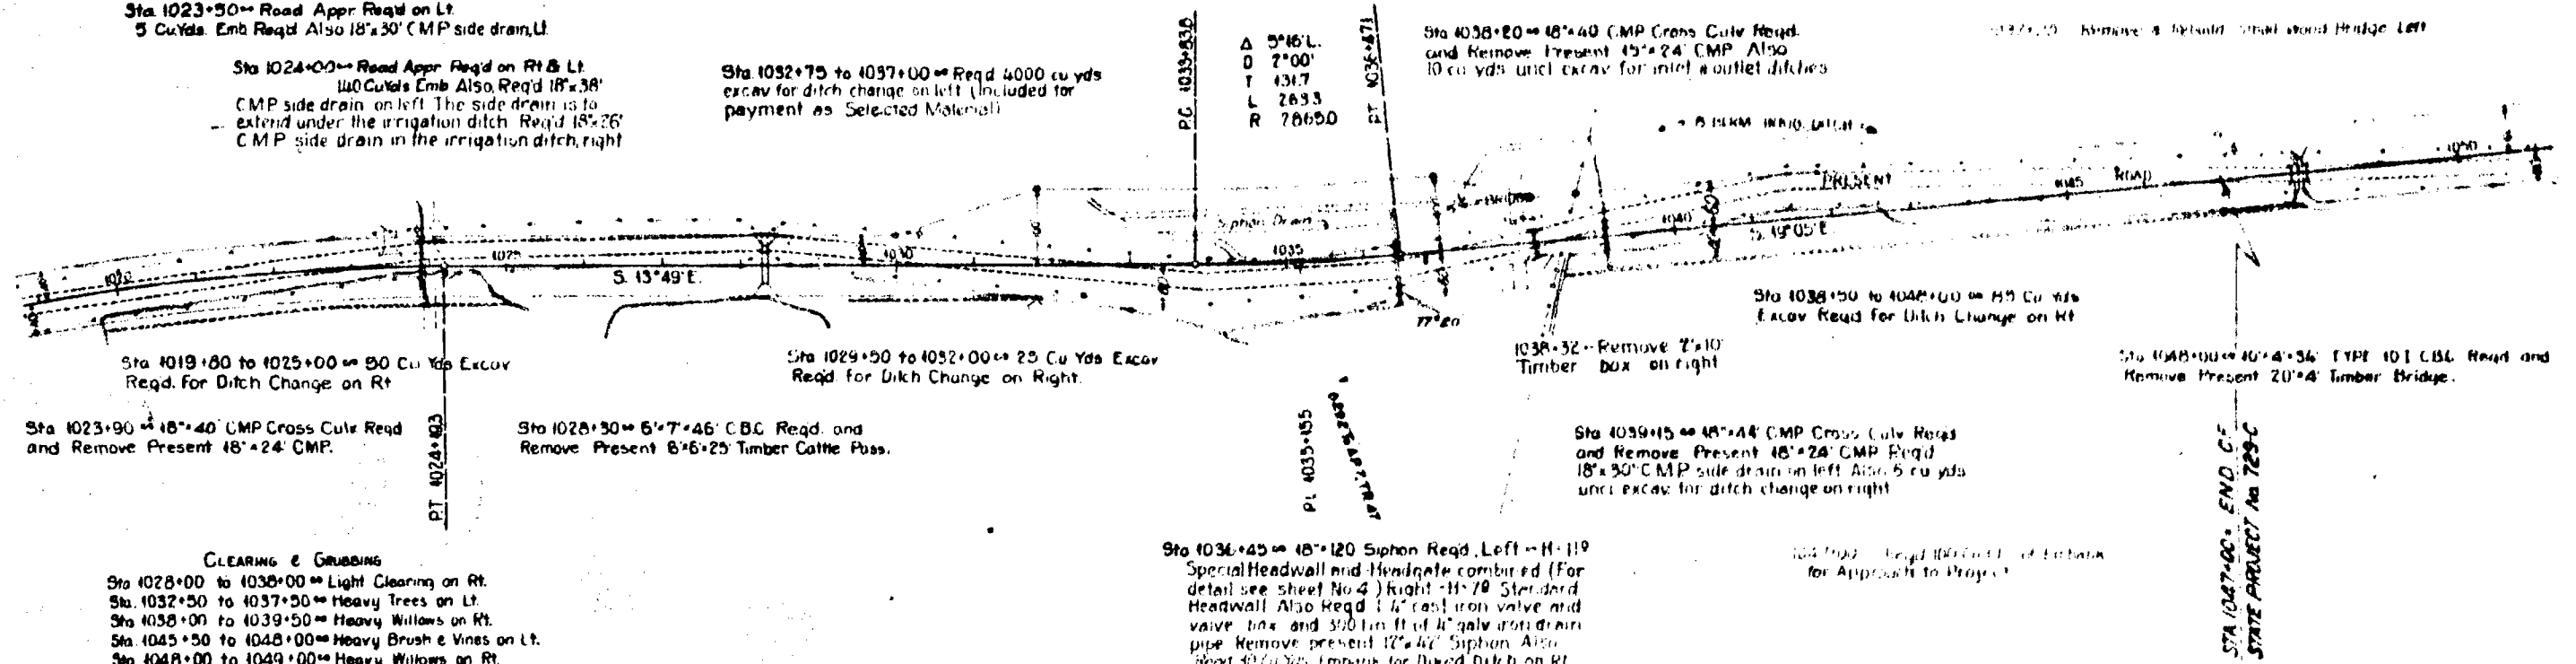


CLEARING & GRUBBING
Sta 1028+00 to 1038+00-- Light Clearing on Rt.
Sta 1032+50 to 1037+50-- Heavy Trees on Lt.
Sta 1038+00 to 1039+50-- Heavy Willows on Rt.
Sta 1045+50 to 1048+00-- Heavy Brush & Vines on Lt.
Sta 1048+00 to 1049+00-- Heavy Willows on Rt.


Sta 1036+45-- 18"x120" Siphon Req'd, Left--H-119
Special Headwall and Headgate combined (For
detail see sheet No 4) Right--H-70 Standard
Headwall Also Req'd 1 1/2" cast iron valve and
valve box and 300 lb. ft. of 1/2" galv. rot. drain
pipe. Remove present 12"x42" Siphon Also
Req'd 30 Cu Yds. Emb. for Ditch on Rt.
B.M. Elev 6478.59-- Spike in Fence Post
40' Rt. Sta 1033+00

104' Long-- Req'd 100 Cu Yds. of Embank
for Approach to Project

STA 1047+00-- END OF
STATE PROJECT No 729-C

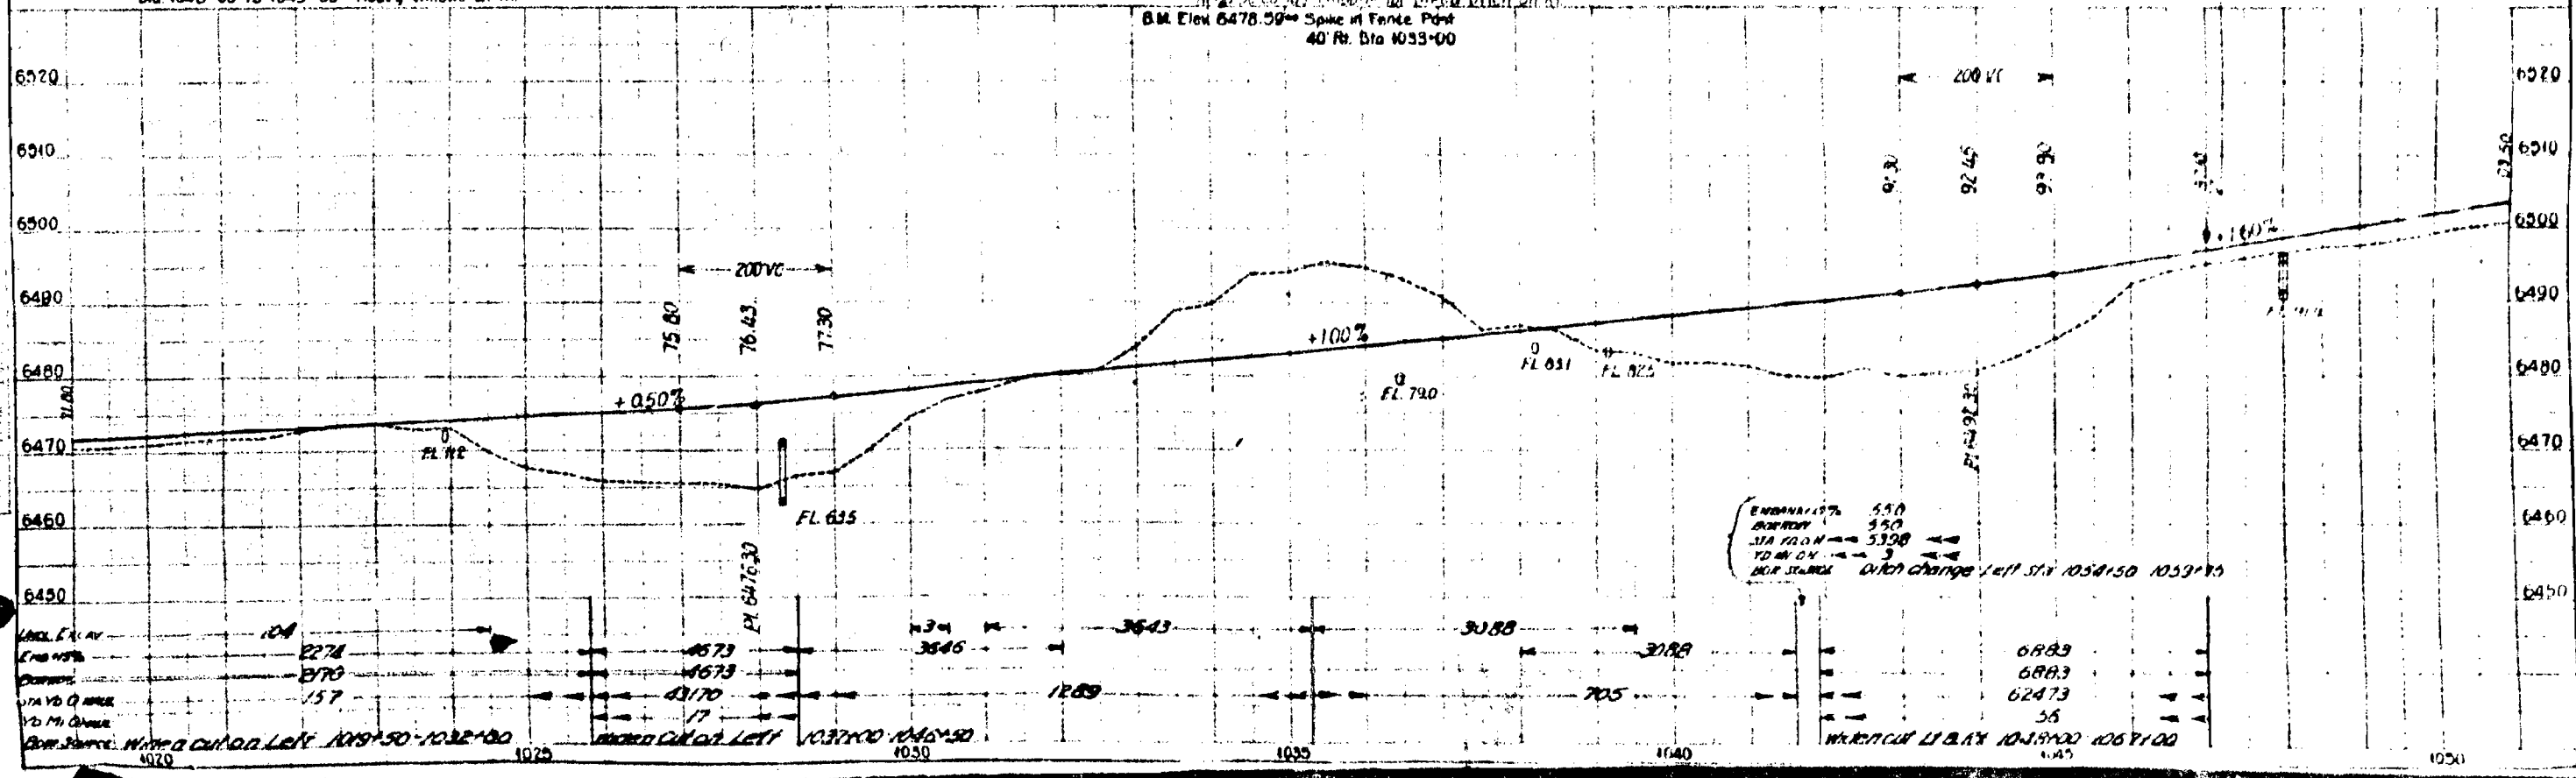

SCALE 1"=200'

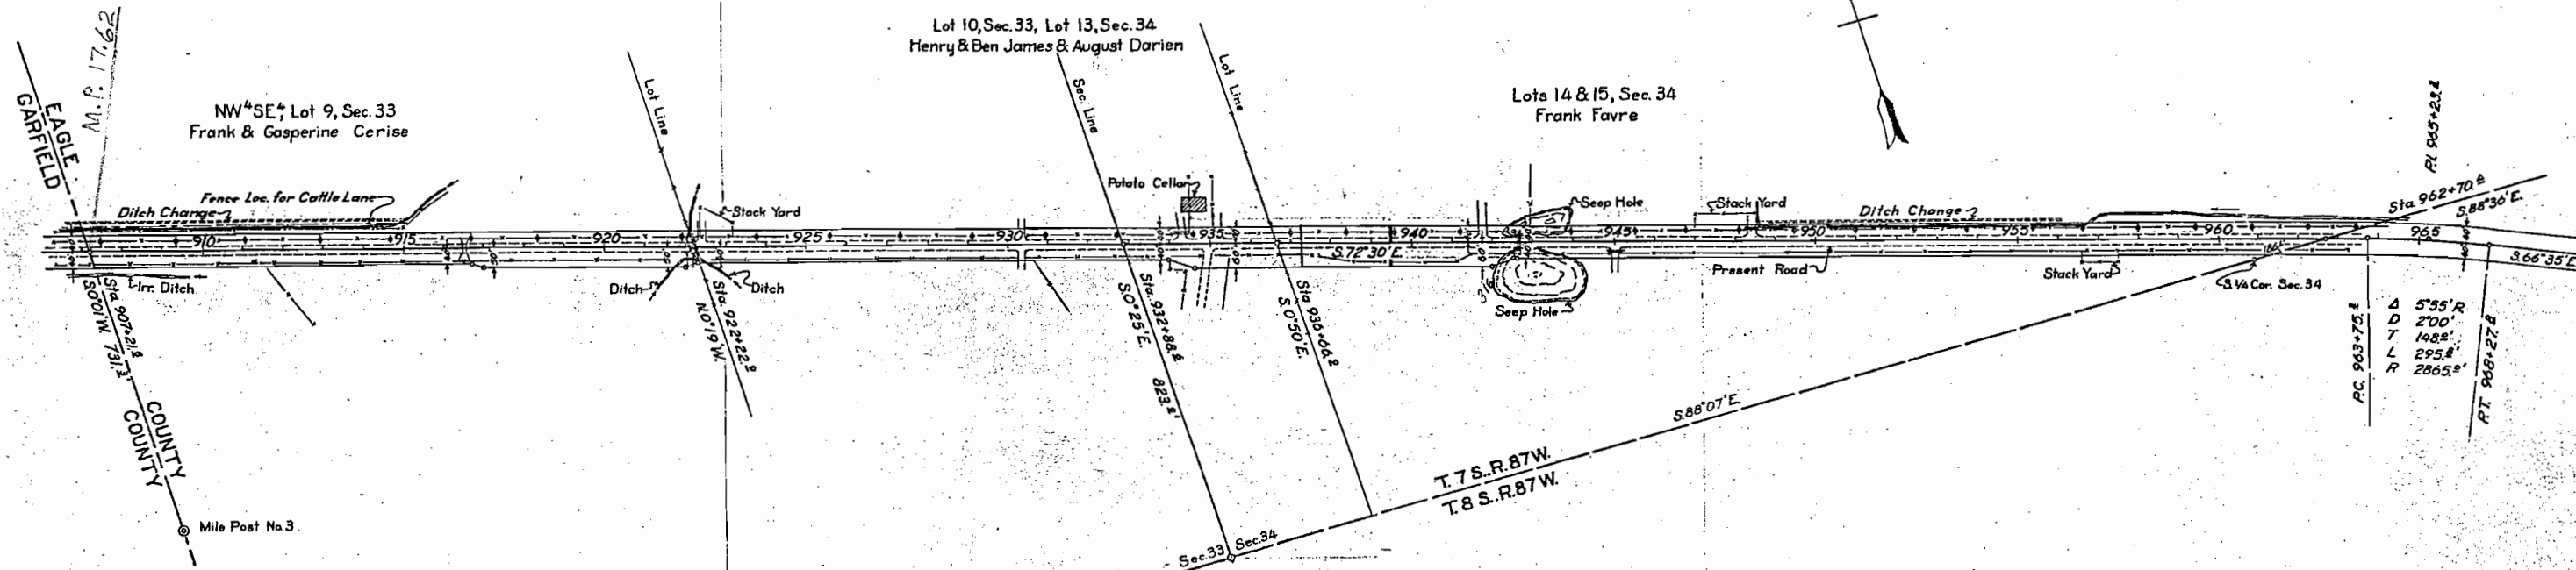

Frank and Gasperine Cerise

Convey all of the land within the Right of Way of Colorado State Highway Project No. S. P. 729 C. located in the NW 1/4 Sec. 33 and Lot 9 of Section 33, T.7 S. R.87 W. of the 6th P.M. Said Right of Way extends 40.0 feet on each side of the centerline of the Highway except as otherwise shown and noted, more particularly described as follows:

Beginning at centerline Station 922+22.9, a point on the East Lot line of said Lot 9 whence the Southeast corner of said Section 33 bears S. 41° 48' E. a distance of 1535.8 feet; thence along said East Lot line S. 0° 19' E. for 42.0 feet to the Southerly R.O.W. line of the Highway; thence along said R.O.W. line N. 72° 30' W. for 5.8 feet; thence S. 87° 04' W. for 31.6 feet; thence N. 72° 30' W. for 500.0 feet; thence N. 54° 04' W. for 31.6 feet; thence N. 72° 30' W. for 935.9 feet to the County Boundary line between Eagle and Garfield Counties; thence along said County Boundary N. 0° 01' E. for 85.8 feet to the Northerly R.O.W. Line of the Highway; thence along said R.O.W. Line S. 72° 30' E. for 1501.1 feet to the said East Lot Line of said Lot 9; thence along said Lot Line S. 0° 19' E. for 42.0 feet to the point of beginning.

Said Right of Way contains 2.879 Acres of which 2.088 Acres are contained in the Right of Way of the Present Road, leaving 0.811 Acres of land to be acquired.

Henry and Ben James and August Darien

Convey all of the land within the Right of Way of Colorado State Highway Project No. S.P. 729 C. located in Lot 10 in Section 33 and Lot 13 in Section 34 all in T.7 S., R.87 W. of the 6th P.M. Said Right of Way extends 40.0 feet on each side of the centerline of the Highway except where otherwise shown and noted, more particularly described as follows:

Beginning at centerline Station 932+88.6, a point on the East Section Line of said Section 33 whence the Southeast corner of said Section 33 bears S. 0° 25' E. a distance of 823.0 feet; thence along said Section Line S. 0° 25' E. for 42.0 feet to the Southerly R.O.W. Line of the Highway; thence along said R.O.W. Line N. 72° 30' W. for 1065.7 feet to the West Lot Line of said Lot 10; thence along said Lot Line N. 0° 19' W. for 84.0 feet to the Northerly R.O.W. Line of the Highway; thence along said R.O.W. Line S. 72° 30' E. for 1444.6 feet to the East Lot Line of said Lot 13 of Section 34; thence along said Lot Line S. 0° 50' E. for 105.2 feet to the Southerly R.O.W. Line of the Highway; thence along said R.O.W. Line N. 72° 30' W. for 225.8 feet; thence N. 54° 04' W. for 63.2 feet; thence N. 72° 30' W. for 98.5 feet to the said East Section Line of said Section 33; thence along said Section Line N. 0° 25' W. for 42.0 feet to the point of beginning.

Said Right of Way contains 2.769 Acres of which 1.989 Acres are contained in the Right of Way of the Present Road, leaving 0.780 Acres of land to be acquired.


Frank Favre

Conveys all of the land within the Right of Way of Colorado State Highway Project No. S.P. 729 C located in Lots 14 and 15 of Section 34 in T.7 S., R. 87 W. of the 6th P.M. Said Right of Way extends 40.0 feet on each side of the centerline of the Highway except where otherwise shown and noted, more particularly described as follows:

Beginning at centerline Station 962+70.4 a point on the South Section Line of said Section 34 whence the South one quarter corner of said Section 34 bears N. 88° 36' W. a distance of 186.1 feet; thence along said South Section line N. 88° 36' W. for 144.3 feet to the Southerly R.O.W. Line of the Highway; thence along said R.O.W. Line N. 72° 30' W. for 1871.8 feet; thence S. 87° 04' W. for 63.2 feet; thence N. 72° 30' W. for 513.2 feet to the West Lot Line of said Lot 14; thence along said Lot Line N. 0° 50' W. for 105.2 feet to the Northerly R.O.W. Line of the Highway; thence along said R.O.W. Line S. 72° 30' E. for 2721.6 feet; thence on a curve to the Right with a radius of 2905.0 feet for 33.4 feet to the South Section Line of said Section 34; thence along said Section Line N. 88° 36' W. for 143.9 feet to the point of beginning.

Said Right of Way contains 5.037 Acres of which 3.586 Acres are contained in the Right of Way of the Present Road, leaving 1.451 Acres of land to be acquired.

SCALE 1"=200'

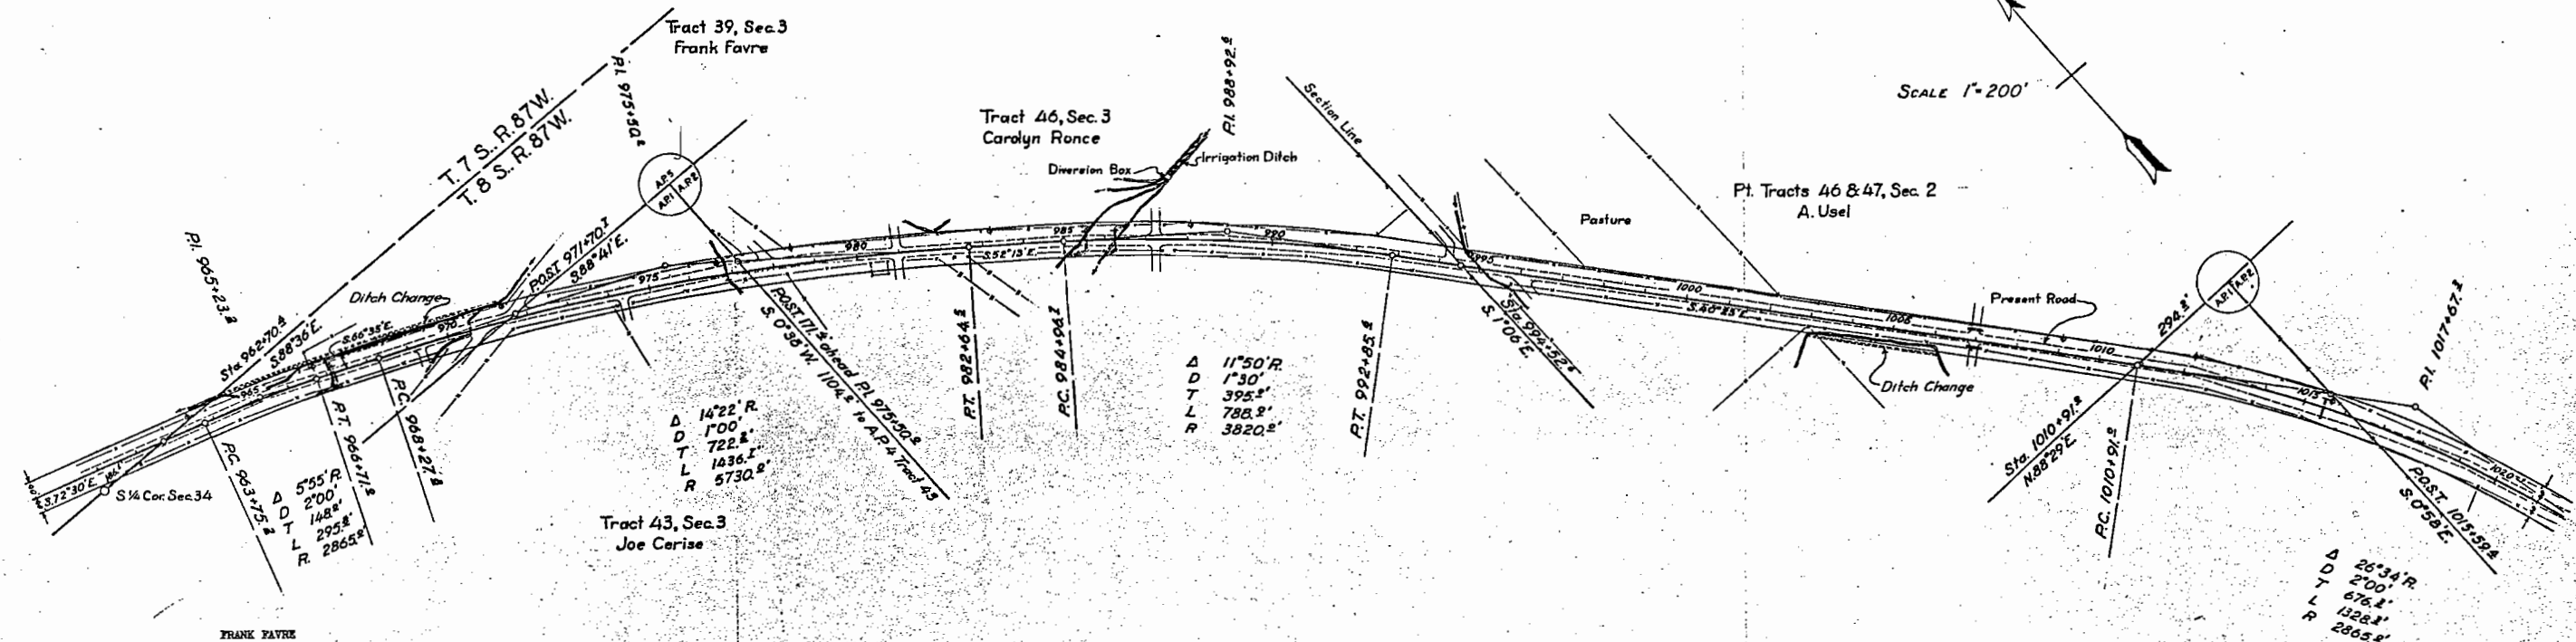

Conveys all that part of Tract 39, Sec. 3, T. 8 S., R. 87 W. of the 6th P.M. within the Right of Way of Colorado State Highway Project No. S.P. 729-C. Said Right of Way extends 40.0 feet on each side of the centerline of the Highway, more particularly described as follows:

Beginning at centerline Station 962+70.4, a point on the North Boundary Line of said Tract 39 whence the South $\frac{1}{2}$ Corner of Section 34, T. 8 S., Range 87 W. of the 6th P.M. bears N. 88° 56' W. a distance of 186.1 feet; thence along said Tract Line S. 88° 56' E. for 143.9 feet to the Northerly R.O.W. Line of the Highway; thence along said R.O.W. line from a tangent bearing S. 71° 51' E. on a curve to the Right with a radius of 2905.0 feet for 266.6 feet; thence S. 66° 33' E. for 156.8 feet; thence on a curve to the Right with a radius of 5770.0 feet for 406.5 feet to the South Boundary Line of said Tract 39; thence along said Tract Line N. 88° 41' W. for 187.1 feet to the Southerly R.O.W. Line of the Highway; thence along said R.O.W. Line from a tangent bearing N. 64° 14' W. on a curve to the left with a radius of 5690.0 feet for 232.7 feet; thence N. 66° 35' W. for 156.8 feet; thence on a curve to the left with a radius of 2825.0 feet for 291.7 feet; thence N. 72° 30' W. for 243.3 feet to the said North Boundary Line of said Tract 39; thence along said Tract Line S. 88° 56' E. for 144.3 feet to the point of beginning.

Said Right of Way contains 1.615 Acres of which 1.214 Acres are contained in the Right of Way of the present Road, leaving 0.404 acres of land to be acquired.

JOE CERISE

Conveys all of that part of Tract 43, Sec. 3, T. 8 S., R. 87 W. of the 6th P.M. within the Right of Way of Colorado State Highway Project No. S.P. 729-C. Said Right of Way extends 40.0 feet on each side of the centerline of the Highway, more particularly described as follows:

Beginning at P.O.S.T. 171.4 feet ahead of P.I. Sta. 975+50.0, a point on the East Line of said Tract 43 whence A.P. 4 of said Tract 43 bears S. 0° 39' W. for 78.2 feet to the Southerly R.O.W. Line of the Highway; thence along said R.O.W. Line from a tangent bearing N. 57° 17' W. on a curve to the left with a radius of 5690.0 feet for 682.8 feet to the North Line of said Tract 43; thence along said Tract Line S. 88° 41' E. for 187.1 feet to the Northerly R.O.W. Line of the Highway; thence along said R.O.W. Line from a tangent bearing S. 62° 38' E. on a curve to the Right with a radius of 5770.0 feet for 479.3 feet to the said East Line of said Tract 43; thence along said Tract Line S. 0° 39' W. for 16.0 feet to the point of beginning.

Said Right of Way contains 1.069 Acres of which 0.802 Acres are contained in the Right of Way of the present Road, leaving 0.267 Acres of land to be acquired.

a distance of 1104.0 feet; thence along said Tract Line S. 0° 38' W.

CAROLYN RONCE

Conveys all of that part of Tract 46, Sec. 3, T. 8 S., R. 87 W. of the 6th P.M. within the Right of Way of Colorado State Highway Project No. S.P. 729-C. Said Right of Way extends 40.0 feet on each side of the centerline of the Highway, more particularly described as follows:

Beginning at P.O.S.T. 171.4 feet ahead of P.I. Station 975+50.0, a point on the West Line of said Tract 46 whence A.P. 4 of Tract 43 bears S. 0° 38' W. a distance of 1104.0 feet; thence along said Tract Line N. 0° 38' E. for 16.0 feet to the Northerly R.O.W. Line of the Highway; thence along said R.O.W. Line from a tangent bearing S. 57° 47' E. on a curve to the Right with a radius of 5770.0 feet for 561.3 feet; thence S. 52° 13' E. for 232.2 feet; thence on a curve to the Right with a radius of 3860.0 feet for 797.2 feet; thence S. 40° 23' E. for 118.1 feet to the East Section Line of said Section 3; thence along said Section Line S. 1° 06' E. for 126.4 feet to the Southwesterly R.O.W. Line of the Highway; thence along said R.O.W. Line N. 40° 23' W. for 215.9 feet; thence on a curve to the left with a radius of 2790.0 feet for 780.7 feet; thence N. 52° 13' W. for 232.2 feet; thence on a curve to the left with a radius of 5690.0 feet for 503.7 feet to the West Line of said Tract 46; thence along said Tract Line N. 0° 38' E. for 78.2 feet to the point of beginning.


Said Right of Way contains 3.161 Acres of which 2.371 Acres are contained in the Right of Way of the present Road, leaving 0.790 Acres of land to be acquired.

A. USEL

Conveys all that part of Tracts 46 and 47, Sec. 3, T. 8 S., R. 87 W. of the 6th P.M. within the Right of Way of Colorado State Highway Project No. S.P. 729-C. Said Right of Way extends 40.0 feet on each side of the centerline of the Highway, more particularly described as follows:

Beginning at centerline Station 1010+91.0, a point on the South Line of said Tract 46 whence A.P. 1 of said Tract 47 bears N. 88° 29' E. a distance of 294.2 feet; thence along said Tract Line S. 88° 29' W. for 51.4 feet to the Westerly R.O.W. Line of the Highway; thence along said R.O.W. Line N. 40° 23' W. for 1557.3 feet to the West Section Line of said Section 2; thence along said Section Line N. 1° 06' W. for 126.4 feet to the Easterly R.O.W. Line of the Highway; thence along said R.O.W. Line S. 40° 23' E. for 1687.3 feet; thence on a curve to the Right with a radius of 2905.0 feet for 467.4 feet to the East Line of said Tract 47; thence along said Tract Line S. 0° 50' E. for 166.3 feet to the Westerly R.O.W. Line of the Highway; thence along said R.O.W. Line from a tangent bearing N. 28° 15' W. on a curve to the Left with a radius of 2825.0 feet for 553.3 feet; thence N. 40° 23' W. for 32.2 feet to the said South Line of said Tract 46; thence along said Tract Line N. 88° 29' E. for 51.4 feet to the point of beginning.

Said Right of Way contains 3.984 Acres of which 2.998 Acres are contained in the Right of Way of the present Road, leaving 0.986 Acres of land to be acquired.

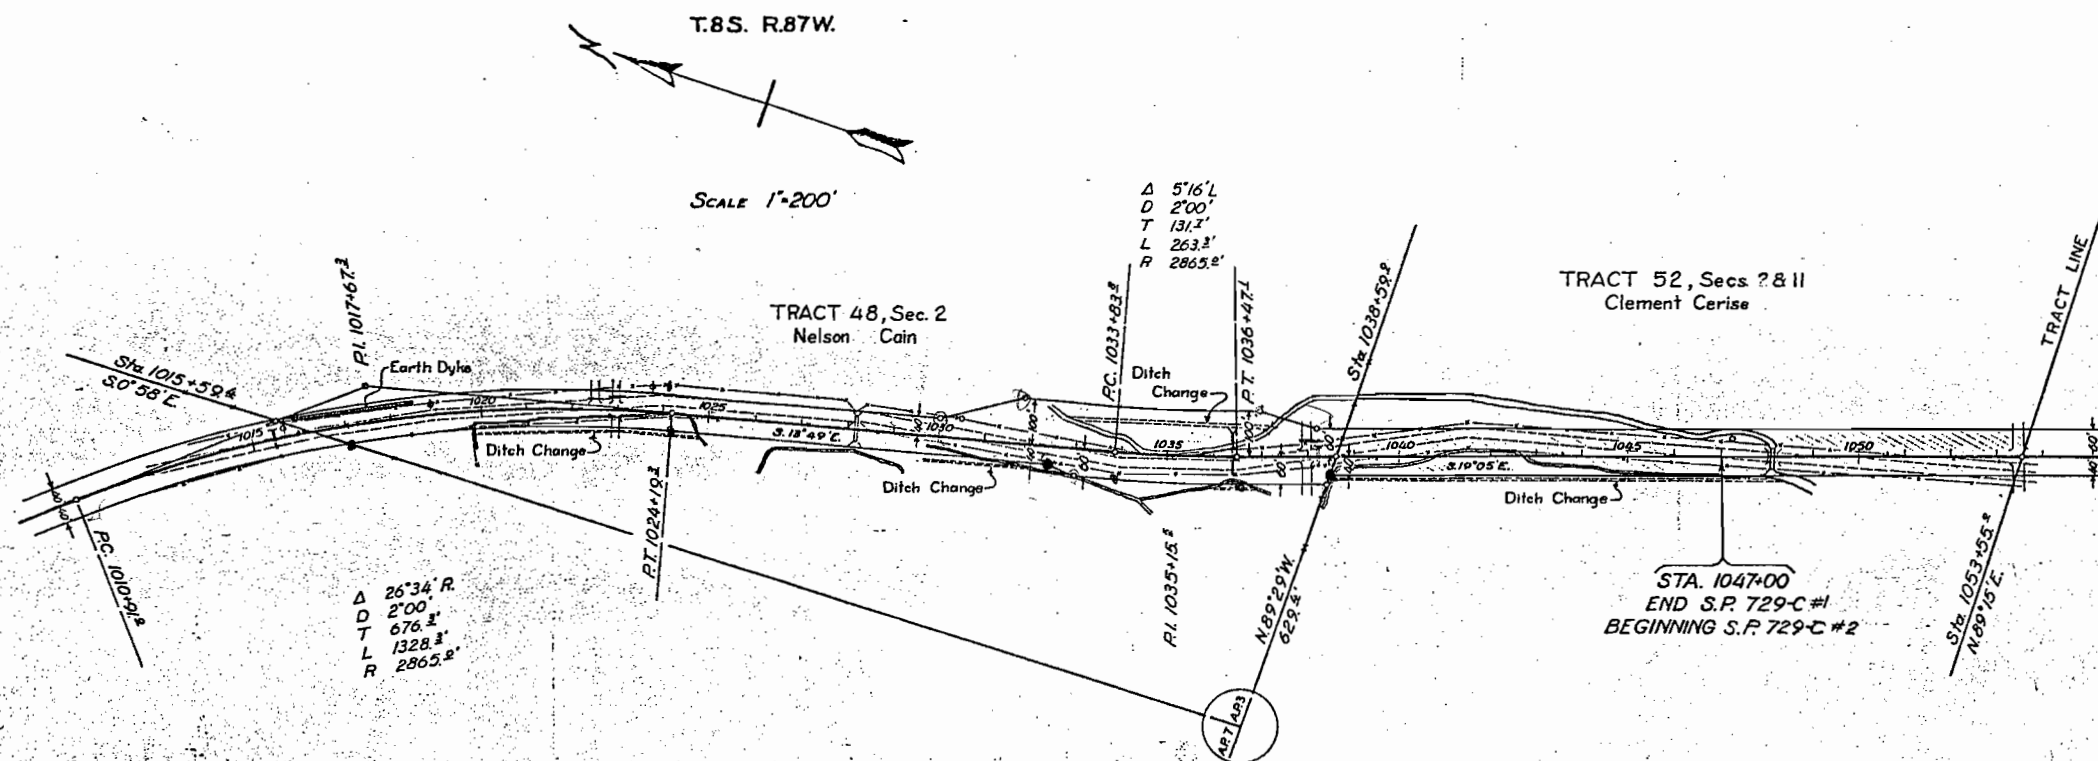

NELSON CAIN

Conveys all that part of Tract 48, Sec. 2, T. 8 S., R. 87 W. of the 6th. P.M. within the Right-of-Way of Colorado State Highway Project No. S.P. 729-C. Said Right-of-Way extends 40.0 feet on each side of the centerline of the Highway, except where otherwise shown and noted, more particularly described as follows:

Beginning at centerline Station 1028 / 59.9, a point on the South Line of said Tract 48, whence A.P. 3 of said Tract 48 bears N. 89° 29' W. a distance of 629.4 feet; thence along said Tract Line N. 89° 29' W. for 63.7 feet to the Westerly R.O.W. Line of the Highway; thence along said R.O.W. Line N. 19° 05' W. for 161.4 feet; thence on a curve to the right with a radius of 2925.0 feet for 266.8 feet; thence N. 13° 49' W. for 83.8 feet; thence N. 4° 37' E. for 63.2 feet; thence N. 13° 49' W. for 820.7 feet; thence on a curve to the left with a radius of 2825.0 feet for 711.6 feet to the West Line of said Tract 48; thence along said Tract Line N. 0° 58' W. for 166.3 feet to the Easterly R.O.W. Line of the Highway; thence along said R.O.W. Line from a tangent bearing S. 31° 10' E. on a curve to the right with a radius of 2905.0 feet for 879.6 feet; thence S. 13° 49' E. for 580.7 feet; thence S. 32° 15' E. for 189.7 feet; thence S. 13° 49' E. for 203.8 feet; thence on a curve to the left with a radius of 2765.0 feet for 254.2 feet; thence S. 19° 05' E. for 52.9 feet; thence S. 4° 37' W. for 122.5 feet; thence S. 19° 05' E. for 61.5 feet to the said South Line of said Tract 48; thence along said Tract Line N. 89° 29' W. for 63.7 feet to the point of beginning.

Said Right-of-Way contains 5.350 acres of which 2.785 acres are contained in the Right-of-Way of the Present Road, leaving 2.565 acres of cultivated land to be acquired.

CLEMENT CERISE

Conveys all that part of Tract 52, Secs. 2 and 11, T. 8 S., R. 87 W. of the 6th. P.M. within the Right-of-Way of Colorado State Highway Project No. S.P. 729-C Nos. 1 and 2. Said Right-of-Way extends 40.0 feet on the right side and 60.0 feet on the left side of the centerline of the Highway, more particularly described as follows:


Beginning at centerline Station 1038 / 59.9, a point on the North Line of said Tract 52, whence A. P. 3 of Tract 48 bears N. 89° 29' W. a distance of 629.4 feet; thence along said Tract Line S. 89° 29' E. for 63.7 feet to the Easterly R.O.W. Line of the Highway; thence along said R.O.W. Line S. 19° 05' E. for 1453.5 feet to the South Line of said Tract 52; thence along said Tract Line S. 89° 15' W. for 105.3 feet to the Westerly R.O.W. Line of the Highway; thence along said R.O.W. Line N. 19° 05' E. for 1466.0 feet to the said North Line of said Tract 52; thence along said Tract Line 42.5 feet to the point of beginning.

Said Right-of-Way contains 3.432 acres of which 2.013 acres are contained in the Right-of-Way of the Present Road, leaving 1.419 acres of cultivated land to be acquired.

T. 8 S., R. 87 W. of 6th P.M.

11-16-76 Revised Easterly R.O.W. Line. J.C.B.

COLORADO STATE HIGHWAY DEPARTMENT
S.P. 729-C
RIGHT OF WAY MAP No. 6

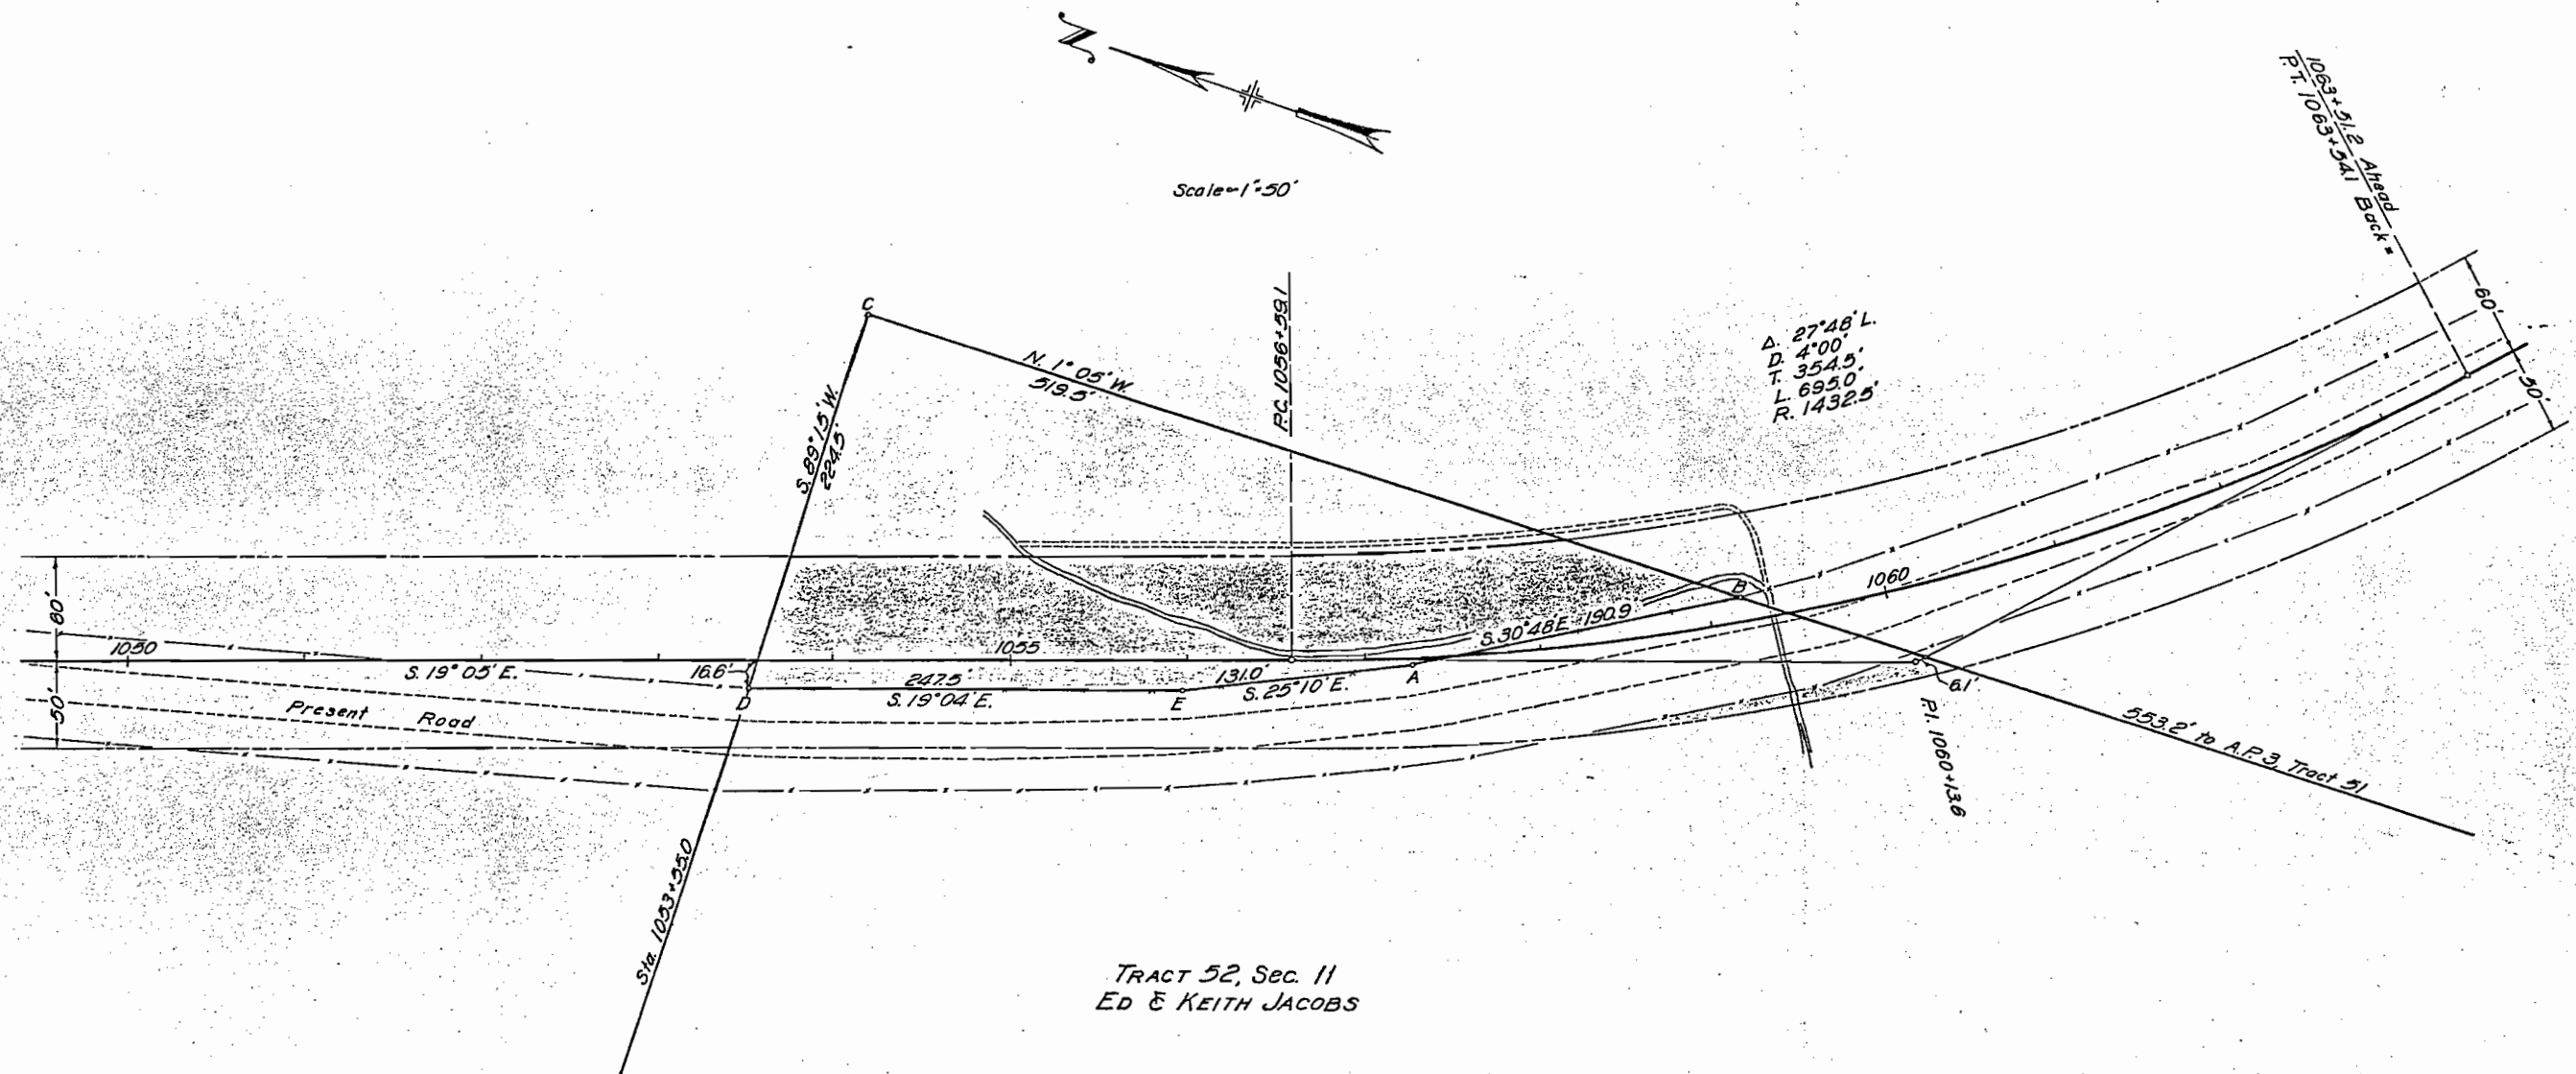

TRACT 52, Sec. 11
ED & KEITH JACOBS

ED & KEITH JACOBS

Convey all that part of the South Portion of Tract 52, Sec. 11, T. 8 S., R. 87 W. of the 6th P.M. situate within the Right of Way of Colorado State Highway S. P. 729-C, more particularly described as follows:
Beginning at P.O.C. Sta. 1059 + 45.2, a point on the East Tract line of said Tract 52, Sec. 11, whence A.P. 3 of Tract 51, Sec. 11 bears S. 1° 05' E., 634.9 feet distant. Thence along said east Tract line S. 1° 05' E. for 97.0 feet to the southerly Right of Way line of the Highway; thence along said R.O.W. line from a tangent bearing N. 35° 42' W. on a curve to the right with the radius of 1482.5 feet for 378.6 feet; thence N. 19° 05' W. for 320.7 feet to the North Boundary Line of said South Portion of Tract 52, Sec. 11; thence along said Boundary line N. 89° 15' E. for 260.6 feet to the East Tract line of said Tract 52; thence along said Tract line S. 1° 05' E. for 547.7 feet to the point of beginning.
Said Right of Way contains 2.178 acres, of which 0.580 acres are contained in the R.O.W. of the present road, leaving 1.598 acres of uncultivated land to be acquired.

Except that land conveyed to ALBENA M. BENVOL and RENE DUBOIX by court decree dated November 5, 1976 in Eagle County, Colorado described as follows:

Beginning at a point on the easterly right of way line of said highway, said point being on the easterly line of said Tract No. 52, whence an iron post with a brass cap, found in place and properly marked for Angle Point No. 3 of Tract 51 in said township and range bears: S. 1° 05' 00" E. 767.13 feet; thence 156.79 feet along the arc of a curve to the right, having a radius of 1,372.50 feet, the chord of which bears: N. 22° 21' 21" W. 156.70 feet; thence N. 19° 05' 00" W. 283.79 feet along said right of way line; thence N. 89° 15' 00" E. 144.55 feet to a point on the easterly line of said Tract No. 52; thence S. 1° 05' 00" E. 415.08 feet along the easterly line of said Tract No. 52, to the point of beginning.

T. 8 S., R. 87 W.

FILE UNDER FAS 366-D

COLORADO DEPARTMENT OF HIGHWAYS
PROJECT
VACANT PUBLIC LAND MAP
EAGLE COUNTY

SCALE 1" = 200'

CERTIFICATE OF CHIEF ENGINEER


I, Mark U. Watrous of Denver, Colorado, hereby certify that this map was made from notes taken during an actual survey made by the Resident Engineer in 1938, which work to the best of my knowledge and belief is accurately represented by this map.

Denver, Colorado.

Date 8/18/61

THE STATE HIGHWAY COMMISSION OF COLORADO,
a body corporate, acting for and in behalf of
THE DEPARTMENT OF HIGHWAYS of the STATE OF COLORADO.

Mark U. Watrous
Chief Engineer

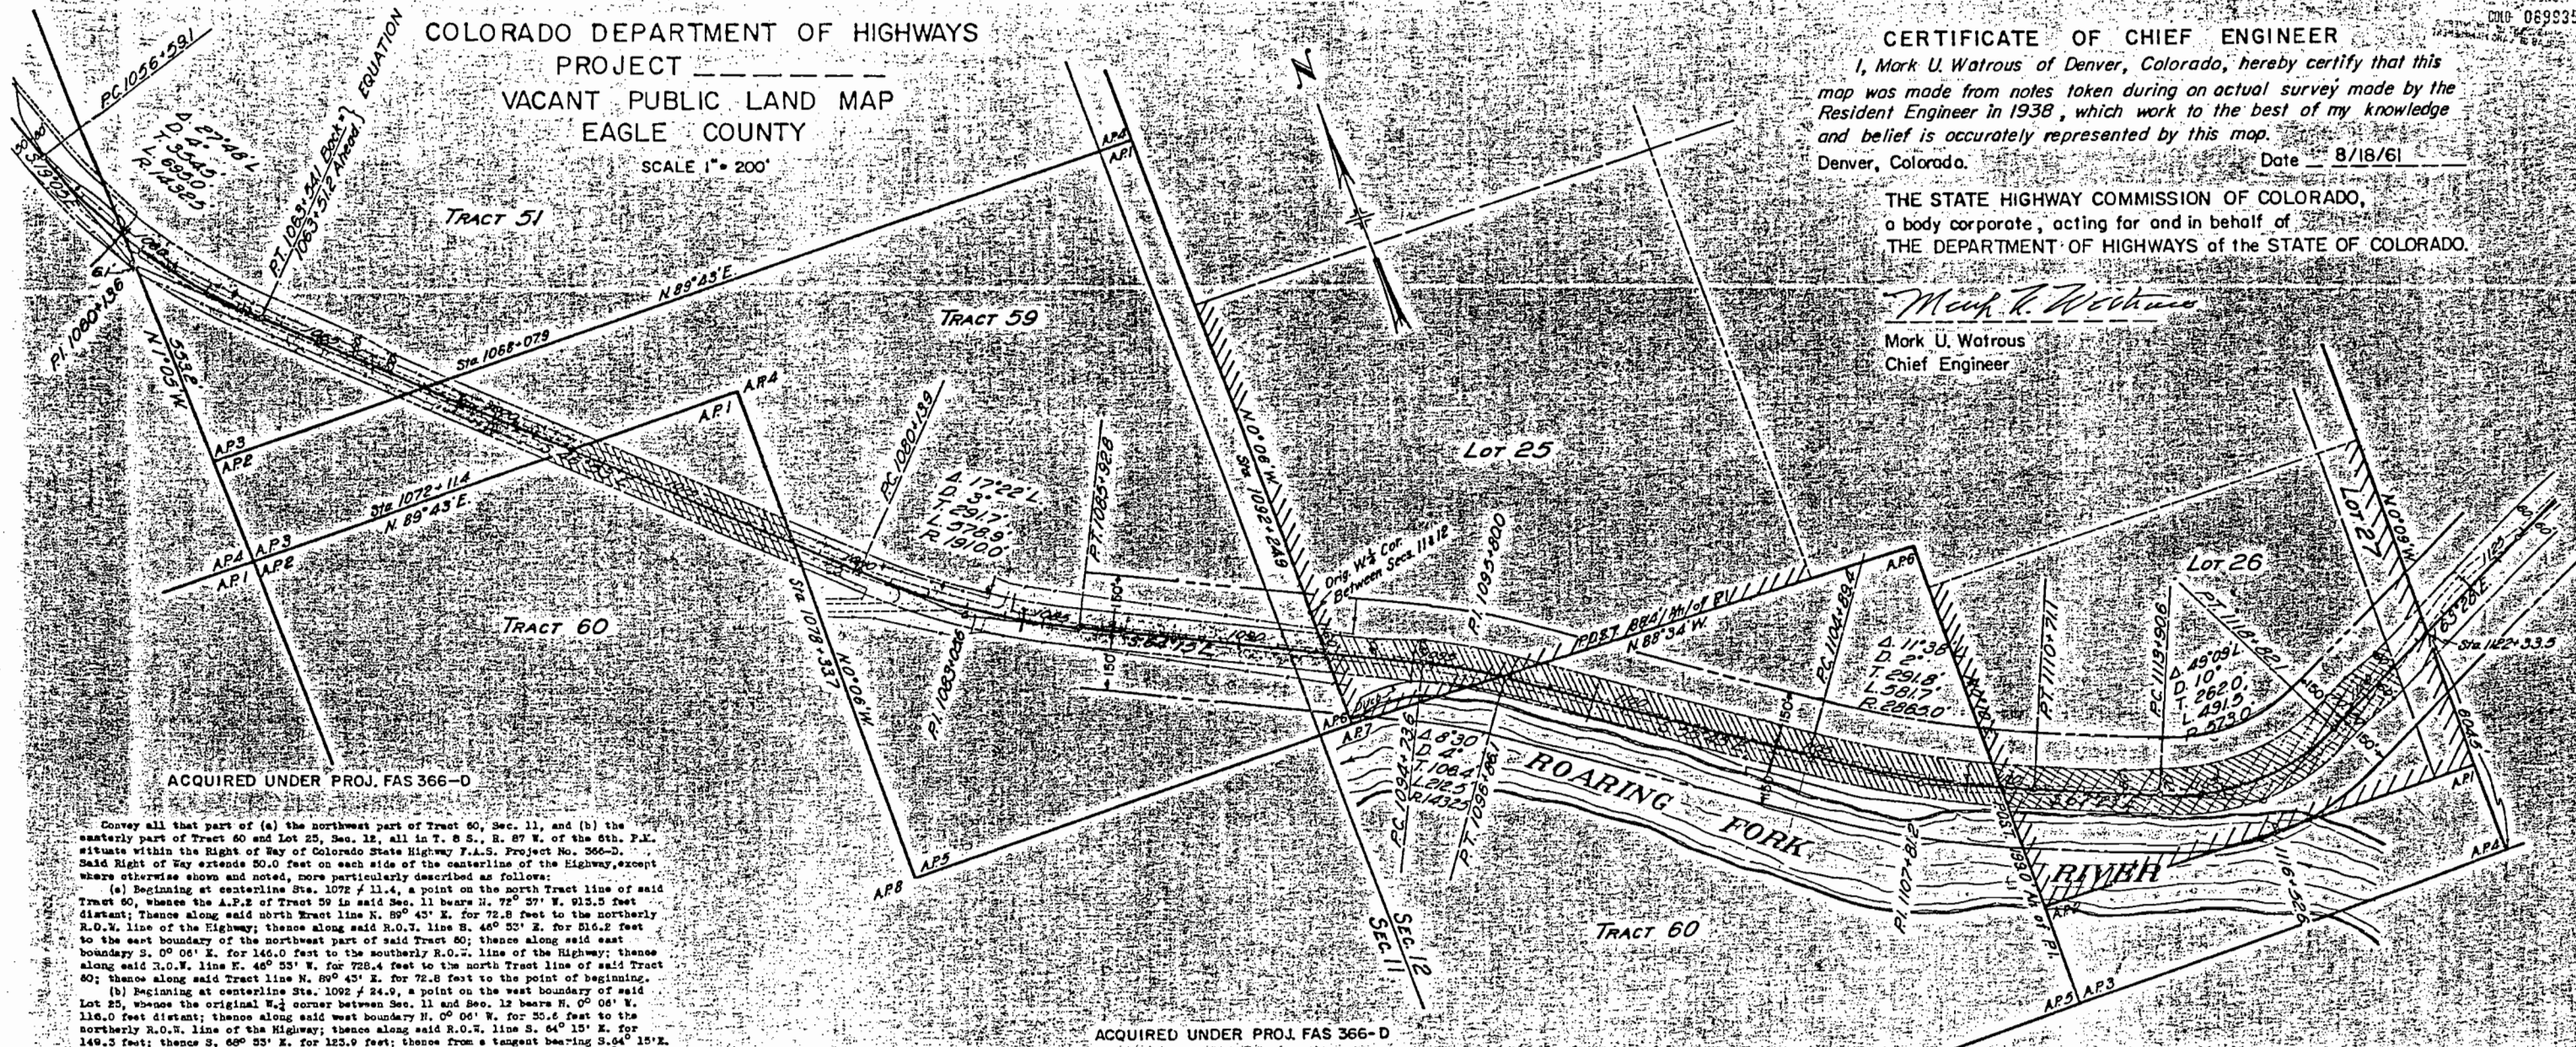

Convey all that part of (a) the northwest part of Tract 60, Sec. 11, and (b) the easterly part of Tract 60 and Lot 25, Sec. 12, all in T. 8 S., R. 87 W. of the 6th. P.M. situated within the Right of Way of Colorado State Highway F.A.S. Project No. 366-D. Said Right of Way extends 50.0 feet on each side of the centerline of the Highway, except where otherwise shown and noted, more particularly described as follows:

(a) Beginning at centerline Sta. 1072+11.4, a point on the north Tract line of said Tract 60, whence the A.P.2 of Tract 59 is said Sec. 11 bears N. 72° 37' W. 913.5 feet distant; thence along said north Tract line N. 89° 43' E. for 72.8 feet to the northerly R.O.W. line of the Highway; thence along said R.O.W. line S. 46° 53' E. for 516.2 feet to the east boundary of the northwest part of said Tract 60; thence along said east boundary S. 0° 06' E. for 146.0 feet to the southerly R.O.W. line of the Highway; thence along said R.O.W. line E. 46° 53' W. for 728.4 feet to the north Tract line of said Tract 60; thence along said Tract line N. 89° 43' E. for 72.8 feet to the point of beginning.

(b) Beginning at centerline Sta. 1092+24.9, a point on the west boundary of said Lot 25, whence the original W.2 corner between Sec. 11 and Sec. 12 bears N. 0° 06' W. 116.0 feet distant; thence along said west boundary N. 0° 06' W. for 53.6 feet to the northerly R.O.W. line of the Highway; thence along said R.O.W. line S. 64° 15' E. for 149.3 feet; thence S. 68° 53' E. for 123.9 feet; thence from a tangent bearing S. 64° 15' E. on a curve to the right with a radius of 1492.5 feet for 221.4 feet; thence S. 55° 45' E. for 803.5 feet; thence on a curve to the left with a radius of 2805.0 feet for 450.8 feet to the east boundary of said Tract 60; thence along said boundary S. 0° 10' W. for 120.5 feet to the southerly R.O.W. line of the Highway; thence along said R.O.W. line from a tangent bearing N. 65° 57' W. on a curve to the right with a radius of 2915.0 feet for 519.4 feet; thence N. 35° 43' W. for 203.5 feet; thence on a curve to the left with a radius of 1382.5 feet for 205.1 feet; thence N. 64° 15' W. for 224.5 feet to the said west boundary of said Lot 25; thence along said west boundary N. 0° 06' W. for 53.6 feet to the point of beginning.

Said Right of Way contains 1.429 acres in (a) and 4.377 acres in (b) giving a total of 5.806 acres, of which 3.271 acres are contained in the Right of Way of the present road, leaving 2.535 acres of land to be acquired.

Conveys all that part of (a) Tract 51 and the north part of Tract 59 in Sec. 11, and (b) the south part of Tract 59 in Sec. 11 and Sec. 12, all in T. 8 S., R. 87 W. of the 6th. P.M. situated within the Right of Way of Colorado State Highway F.A.S. Project No. 366-D. Said Right of Way extends 50.0 feet on each side of the centerline of the Highway, except where otherwise shown and noted, more particularly described as follows:

(a) Beginning at centerline Sta. 1059+45.8, a point on the west Tract line of said Tract 51, whence A.P.3 of said Tract 51 bears S. 1° 05' E. 634.8 feet distant; thence along said west Tract line N. 1° 05' W. for 123.1 feet to the northerly R.O.W. line of the Highway; thence along said R.O.W. line from a tangent bearing S. 25° 03' E. on a curve to the left with a radius of 1372.5 feet for 499.1 feet; thence S. 46° 53' E. for 248.8 feet; thence S. 41° 10' E. for 100.5 feet; thence S. 46° 53' E. for 564.3 feet to the south boundary of the westerly part of said Tract 59; thence along said south boundary S. 89° 43' W. for 145.8 feet to the southerly R.O.W. line of the Highway; thence along said R.O.W. line N. 46° 53' E. for 807.3 feet; thence on a curve to the right with a radius of 1432.5 feet for 340.7 feet to the said west Tract line of said Tract 51; thence along said west Tract line N. 1° 05' W. for 97.0 feet to the point of beginning.

(b) Beginning at centerline Sta. 1092+24.9, a point on the east Tract line of said Tract 59, whence the original W.2 corner between Sec. 11 and Sec. 12 bears N. 0° 06' W. 116.0 feet distant; thence along said east Tract line S. 0° 06' E. for 53.6 feet to the southerly R.O.W. line of the Highway; thence along said R.O.W. line N. 64° 15' E. for 127.0 feet to the west boundary of the southerly part of Tract 59; thence along said west boundary N. 0° 06' W. for 146.0 feet to the northerly R.O.W. line of the Highway; thence along said R.O.W. line S. 46° 53' E. for 233.4 feet; thence on a curve to the left with a radius of 1860.0 feet for 563.7 feet; thence S. 64° 15' E. for 607.8 feet to the said east Tract line of said Tract 59; thence along said Tract line S. 0° 06' E. for 55.6 feet to the point of beginning.

Said Right of Way contains 3.104 acres in (a) and 3.194 acres in (b) giving a total of 6.298 acres, of which 3.607 acres are contained in the Right of Way of the present road, leaving 2.691 acres of land to be acquired.

Conveys all that part of Lot 26 and Lot 27, Sec. 12, T. 8 S., R. 87 W. of the 6th. P.M. situated within the Right of Way of Colorado State Highway F.A.S. Project No. 366-D. Said Right of Way extends 50.0 feet on the right and 60.0 feet on the left side of the centerline of the Highway, except where otherwise shown and noted, more particularly described as follows:

Beginning at centerline Sta. 1122+33.5, a point on the east boundary of said Lot 27, whence A.P.4 of Tract 59 is said Sec. 12 bears S. 0° 09' E. 604.5 feet distant; thence along said east boundary line S. 0° 09' E. for 67.0 feet to the southerly R.O.W. line of the Highway; thence along said R.O.W. line S. 65° 28' W. for 153.7 feet; thence S. 69° 11' W. for 100.5 feet; thence S. 65° 28' W. for 67.0 feet; thence on a curve to the right with a radius of 623.0 feet for 534.4 feet; thence U. 67° 23' W. for 319.5 feet; thence on a curve to the right with a radius of 2815.0 feet for 72.5 feet to the west boundary line of said Lot 26; thence along said west boundary N. 0° 10' E. for 120.8 feet to the northerly R.O.W. line of the Highway; thence along said R.O.W. line from a tangent bearing S. 64° 58' E. on a curve to the left with a radius of 2805.0 feet for 110.7 feet; thence S. 67° 23' E. for 226.9 feet; thence S. 73° 42' E. for 91.2 feet; thence from a tangent bearing S. 67° 23' E. on a curve to the left with a radius of 303.0 feet for 431.5 feet; thence N. 65° 28' E. for 117.9 feet; thence N. 69° 11' E. for 100.5 feet; thence U. 65° 28' E. for 165.3 feet to the said east boundary of said Lot 27; thence along said east boundary S. 0° 09' E. for 67.0 feet to the point of beginning.

Said Right of Way contains 3.369 acres, of which 1.730 acres are contained in the Right of Way of the present road leaving 1.639 acres of land to be acquired.