

DEPARTMENT OF TRANSPORTATION STATE OF COLORADO

FEDERAL ROAD REGION NO.	DIVISION	PROJ. NO.	SHEET NO.	TOTAL SHEETS
VIII	COLORADO	SR-STR(CX) 0135(12) Unit 3	1	17

RIGHT OF WAY
CRESTED BUTTE-SOUTH

AS SUBMITTED:	REVISIONS

RIGHT OF WAY PLAN OF PROPOSED FEDERAL AID PROJECT NO. SR-STR(CX) 0135(12) UNIT 3 STATE HIGHWAY NO. 135 GUNNISON COUNTY

RIGHT OF WAY

SCALES OF ORIGINAL DRAWINGS


PLANS 1" = 50'
DETAILS 1" = 100'
OWNERSHIPS 1" = 200'

R.O.W. LENGTH OF PROJECT = 2.554 mi.

INDEX OF SHEETS:


1	TITLE SHEET
2-2A	TABULATION OF PROPERTIES
3-3A	CONTROL AND MONUMENTATION
4	TABULATION OF ROAD APPROACHES
5-14	RIGHT OF WAY ALIGNMENT SHEETS
15-17	OWNERSHIP MAPS

CONVENTIONAL SIGNS

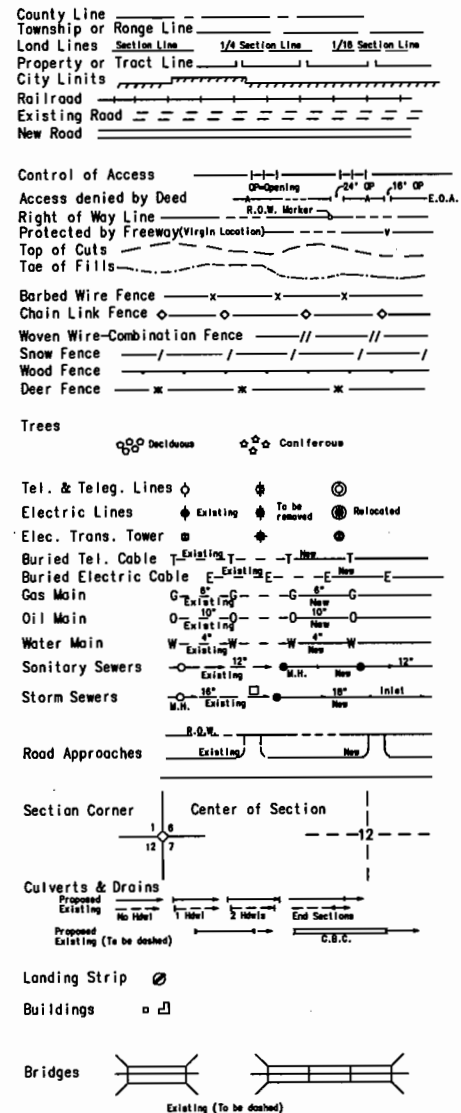

Basis of Bearings:

N. 44°54'58.5" W. between the SE corner of Section 34 (a 1993 BLM 3.25" aluminum cap monument) and the NW corner of Section 34 (a 2.5" brass cap monument by L.S. 1776) in Township 14 South, Range 85 West, Sixth Principal Meridian.

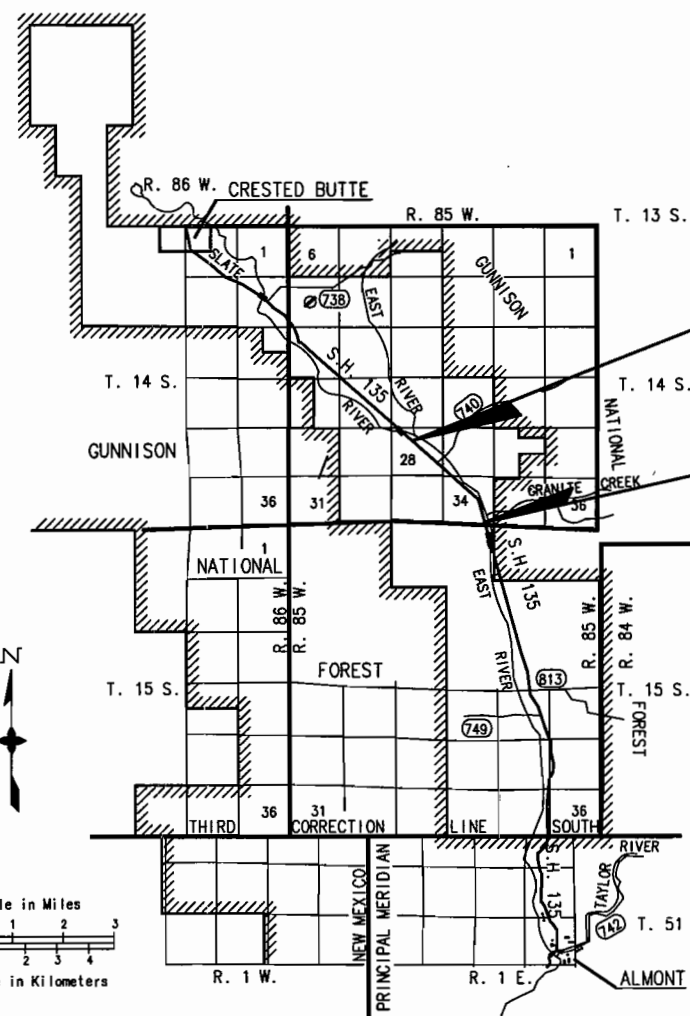

END R.O.W. PROJ. SR-STR(CX) 0135 (12) Unit 3

Sta. 165+02.31 = Sta. 242+12.6 on Proj. S 0119 (9)
M.P. 21.50

BEGIN R.O.W. PROJ. SR-STR(CX) 0135 (012) Unit 3

Sta. 30+60.00 = Sta. 107+57 on Proj. FAS S-98(1)
M.P. 18.95

DEPARTMENT OF TRANSPORTATION FEDERAL HIGHWAY ADMINISTRATION	
AUTHORIZED:	DATE
DIVISION ADMINISTRATOR	

FEDERAL ROAD REGION NO.	DIVISION	PROJ. NO.	SHEET NO.	TOTAL SHEETS
VIII	COLORADO	SR-STR(CX)0135(12) Unit 3	2	17

RIGHT OF WAY

CRESTED BUTTE
SOUTH

REVISIONS	
3-13-98	NAME CHANGE PE307, TE307A, TE307B & TE307C
	LE

[illegible]

CONTROL AND MONUMENTATION SHEET

T. 14 S. & T. 15 S., R. 85 W., 6th P.M.
GUNNISON COUNTY

FEDERAL ROAD REGION NO.	DIVISION	PROJ. NO.	SHEET NO.	TOTAL SHEETS
VIII	COLORADO	SR-STR(CX)0135(12) Unit 3	3	17

RIGHT OF WAY
CRESTED BUTTE
SOUTH

REVISIONS		
9-21-98	Add Aliquot Cors. to be Set	LB

FOUND ROW MARKERS

PNT NO.	COORDINATES		REMARKS
	NORTH	EAST	
77	359844.23	602506.82	CONC. • 235+00
78	360623.43	601788.41	CONC. • 244+00
79	361816.66	600368.96	CONC. • 262+50
80	362617.60	599685.41	CONC. • 273+00
103	348209.02	611002.74	CONC. • 84+56
104	349123.19	610808.76	CONC. • 93+92
105	349123.44	610766.50	CONC. • 94+02
107	350743.59	610463.72	CONC. • 110+28
108	350744.83	610376.86	CONC. • 110+58
109	350748.45	610233.75	CONC. • 111+00
110	350863.02	610349.47	CONC. • 111+87
112	351970.19	610102.37	CONC. • 123+00
115	352294.21	609752.56	CONC. • 127+40
116	353033.44	609442.43	CONC. • 135+35
118	354367.52	608664.10	CONC. • 150+77.4
119	354377.25	608657.01	CONC. • 150+94.5
122	354838.54	608124.45	CONC. • 157+98
123	356087.89	606685.97	CONC. • 177+05
126	357153.08	605459.38	CONC. • 193+30
130	357987.33	604367.59	CONC. • 207+00
131	358894.48	603434.21	CONC. • 220+00
144	346980.47	611319.74	CONC. • 71+86
145	344864.81	611865.66	CONC. • 50+00
146	344298.71	612021.66	CONC. • 44+13
147	343131.38	612343.84	CONC. • 32+00

SURVEY CONTROL

PNT NO.	COORDINATES		ELEV.	REMARKS
	NORTH	EAST		
1	350742.930	610381.340	8472.220	MP19.1 3.25" CDOT AL. CAP MON.
2	351927.390	609874.510	8487.760	MP19.3 3.25" CDOT AL. CAP MON.
3	353903.810	608959.800	8516.760	MP19.7 3.25" CDOT AL. CAP MON.
4	354810.690	608153.900	8537.810	MP19.9 3.25" CDOT AL. CAP MON.
5	355624.270	607216.700	8548.270	MP20.1 3.25" CDOT AL. CAP MON.
6	356469.080	606244.000	8567.680	MP20.4 3.25" CDOT AL. CAP MON.
7	357042.660	605410.410	8583.140	MP20.6 3.25" CDOT AL. CAP MON.
8	358659.110	603523.780	8612.430	MP21.1 3.25" CDOT AL. CAP MON.
9	359420.500	602974.420	8621.760	MP21.3 3.25" CDOT AL. CAP MON.
10	360376.440	601850.340	8634.780	MP21.6 3.25" CDOT AL. CAP MON.
11	362047.810	600248.170	8659.490	MP22.0 3.25" CDOT AL. CAP MON.
12	363086.340	599215.420	8677.800	MP22.3 3.25" CDOT AL. CAP MON.
13	364126.060	598180.450	8694.640	MP22.5 3.25" CDOT AL. CAP MON.
14	365655.390	596661.560	8736.560	MP23.0 3.25" CDOT AL. CAP MON.
21	349790.712	610664.333		MP18.8 3.25" CDOT AL. CAP MON.
24	357977.720	604495.845		MP20.8 3.25" CDOT AL. CAP MON.
32	348589.814	610900.619		MP18.6 3.25" CDOT AL. CAP MON.
33	347515.190	611069.610		MP18.4 3.25" CDOT AL. CAP MON.
34	345580.605	611569.195		MP18.0 3.25" CDOT AL. CAP MON.
35	344641.891	611922.813		MP17.8 3.25" CDOT AL. CAP MON.

TEMPORARY EASEMENTS AND

OTHER POINTS

PNT NO.	COORDINATES		PNT NO.	COORDINATES	
	NORTH	EAST		NORTH	EAST
152	359562.288	602889.198	557	358343.876	603778.809
154	359407.001	602984.559	560	358431.097	603958.516
155	359303.432	603059.896	561	358446.304	603971.506
156	358977.790	603337.290	562	358476.698	603905.408
162	359442.508	602762.814	563	358491.906	603918.397
163	359349.658	602870.780	566	357249.511	605158.688
165	359283.932	602869.753	567	357226.699	605139.204
166	358634.352	603737.158	568	357288.633	605113.197
167	358561.635	603806.490	569	357265.821	605093.713
168	358366.544	604033.695	570	357262.835	605097.185
169	358309.187	604115.824	573	357337.250	605246.781
170	357431.927	605137.489	574	357348.656	605256.523
178	360323.288	601930.343	575	357356.894	605224.105
179	360616.181	601468.510	576	357368.299	605233.847
434	357171.437	605249.472	579	356589.681	606108.104
436	359216.471	602871.514	580	356601.007	606117.939
440	354547.646	608305.110	581	356622.466	606070.354
442	353771.876	609135.968	582	356633.792	606080.189
443	353695.110	608951.288	585	356058.557	606719.665
444	354286.759	608762.437	586	356069.882	606729.500
445	354135.022	608632.145	587	356084.785	606689.465
446	353065.106	609321.458	588	356096.111	606699.300
453	350127.384	610394.134	591	355376.620	607504.880
458	350133.411	610289.303	592	355399.271	607524.550
460	350872.635	610201.834	593	355415.962	607459.579
461	351256.485	610073.250	594	355438.614	607479.249
462	353070.732	609210.824	597	354726.977	608253.250
463	354401.951	608321.282	598	354738.132	608263.277
466	351428.936	610329.404	599	354753.170	608223.010
522	360108.259	602189.099	1000	354764.326	608233.037
523	360092.877	602176.316	1003	354465.031	608555.666
524	360080.169	602222.901	1004	354479.901	608569.042
525	360066.828	602207.663	1005	354504.321	608510.306
526	360178.913	602299.173	1006	354519.191	608523.681
527	360201.643	602240.153	1009	351830.609	609834.604
528	360217.076	602252.874	1010	351821.014	609811.518
541	358997.879	603125.692	1011	351876.779	609815.412
542	359020.700	603099.155	1012	351867.184	609792.327
543	359006.731	603084.842	1015	351645.928	609911.370
544	358983.909	603111.379	1016	351636.333	609888.285
546	359083.726	603226.995	1017	351682.864	609896.017
547	359096.656	603242.253	1018	351673.269	609872.931
550	359055.480	603254.077	1021	350411.813	610320.741
551	359068.675	603269.107	1022	350406.820	610301.375
554	358364.501	603862.181	1023	350469.910	610305.750
555	358311.274	603816.719	1024	350464.917	610286.384
556	358397.103	603824.272			

GENERAL NOTES

- This Right of Way Plan is not a complete boundary survey of all adjoining owners and is prepared for Department of Transportation, State of Colorado purposes only.
- Found and set monuments are located within an error circle of radius 0.25 feet with respect to controlling monuments at a 95% confidence level.
- Memoranda of Ownerships supplied by UNIVERSAL FIELD SERVICES of Oklahoma City, Oklahoma
- NOTICE:** According to Colorado law you must commence any legal action based upon any defect found in this survey within three years after you first discover such defect. In no event, may any action based upon any defect in this survey be commenced more than ten years from the date of the certification shown hereon.
- All Right of Way Markers set from survey control points.
- All centerline stationing and offsets are theoretical only and may not represent the centerline as constructed.
- All coordinates listed are project coordinates.

OFFICE SURVEYOR CERTIFICATE

ROW Plans and Legal Descriptions were prepared under my supervision and checking.

Date _____ Name _____

FIELD SURVEYOR CERTIFICATE CONTROL SURVEY MONUMENTATION

Control survey and monumentaion was done under my supervision and checking

Date _____ Name _____

FIELD SURVEYOR CERTIFICATE RIGHT OF WAY MARKER MONUMENTATION

Right of Way monumentation and the resetting of existing monuments was done under my supervision and checking.

Date _____ Name _____

FOUND ALIQUOT CORNERS

PNT NO.	COORDINATES		REMARKS
	NORTH	EAST	
50	358744.7904	605497.7213	3.5" AL CAP 1/4 28-27 D-H SURVEYS LS20677 (RECEINDED)
51	358743.0924	605484.9199	2.5" AL CAP 1/4 28-27 FUREY LS11250
52	356115.3479	602830.3803	3.5" AL CAP 1/4 28-33 D-H SURVEYS LS20677 (RECEINDED)
53	356057.3740	602829.0156	3.25" CAP 1/4 28-33 MERRICK LS13155
54	356118.1815	605433.9220	2.5" BC 28-27/33-34 HARRISON LS1776
55	350065.5933	611468.8389	3.25" AL CAP 34-35/3-2 BLM 1993
56	350219.8715	608785.5103	3.25" AL CAP 1/4 34-3 BLM 1993
57	350373.4767	606101.8978	3.25" AL CAP 33-34/4-3 BLM 1993
58	355877.4506	610854.3475	#3 REBAR & CAP 27-26/34-35 HARDIN LS5239
59	353400.0869	610826.3224	#5 REBAR IN STONE COLLAR - NO CAP
60	361182.2060	610819.8598	#3 REBAR & CAP 22-23/27-26 HARDIN LS5239
61	345626.7831	611121.2389	10X13 STONE USED BY MERRICK AS 3-2/10-11
62	344344.3072	611189.1280	3" AL CAP 3-2/10-11 BIGLOW LS6753
63	344346.1234	605926.6359	3" AL CAP 4-3/9-10 BIGLOW LS6753
64	356155.1660	600338.2457	1.5" AL CAP 29-28/32-33 KING LS1456 (NOT USED)
65	356112.1194	600227.2208	3.25" AL CAP 29-28/32-33 DH LS20677 (RECEINDED)
66	355995.9942	600224.1637	3.25" AL CAP 29-28/32-33 MERRICK LS13155
67	348656.778	611402.403	2.5" AL N1/16 3-2 CAP FUREY - BLM & LS11250
68	361336.099	600332.992	LS9476 20-21/29-28 BENNER
69	361309.296	600355.267	LS5239 20-21/29-28 HARDIN (NOT USED)
70	361347.637	600336.134	LS11250 WC20-21/29-28 FUREY 55.0 FT SOUTH (NOT USED)
71	361460.911	602901.708	LS9476 1/4 21-28 BENNER - ORIGNLY BY HARDIN
72	366758.933	600491.728	LS9476 17-16/20-21 BENNER AT STONE

FOUND PROPERTY CORNERS

PNT NO.	COORDINATES		REMARKS
	NORTH	EAST	
15	357369.270	605210.440	R&C BY LS 1776
106	350598.750	610170.080	R&C BY LS 11250
111	351460.900	609992.150	R&C BY LS 11250
113	352807.760	609513.420	R&C BY LS 20677
114	353306.260	609221.660	R&C BY LS 20677
117	353742.950	609039.300	R&C BY LS 20677
120	354751.230	608070.510	R&C BY LS 20677
121	354764.560	608054.910	R&C BY LS 20677
124	356988.450	605455.140	R&C BY LS 20677
125	357080.050	605348.180	R&C BY LS 20677
127	357149.550	605266.270	R&C BY LS 20677
128	357114.030	605240.750	R&C BY LS 20677
129	357407.808	604977.087	R&C BY LS 1776
132	348677.890	610878.520	R&C BY LS 11250
133	353365.228	609197.072	R&C BY LS 20677
148	359506.380	602795.700	R&C BY LS 1776
149	359350.610	602715.980	R&C BY LS 1776
174	359517.800	602521.640	R&C BY LS 1776
175	359673.590	602601.410	R&C BY LS 1776

PERMANENT EASEMENTS

PNT NO.	COORDINATES	
	NORTH	EAST
511	357388.589	604933.258
512	357435.941	604877.819
513	358789.364	603271.502
531	358957.028	603173.193
532	358898.205	603154.836
533	358897.957	603369.482
534	358380.039	603757.092
535	357726.766	604514.231
536	357718.688	604546.785
537	357259.474	605084.424
538	357272.112	605132.407

R.O.W. MARKERS TO BE SET


PNT NO.	COORDINATES		REMARKS
	NORTH	EAST	
502	359753.906	602736.212	3.25

CONTROL AND MONUMENTATION SHEET

T. 14 S. & T. 15 S., R. 85 W., 6th P.M.
GUNNISON COUNTY

FEDERAL ROAD REGION NO.	DIVISION	PROJ. NO.	SHEET NO.	TOTAL SHEETS
VIII	COLORADO	SR-STR(CX) 0135(12) UNIT 3	3A	17

RIGHT OF WAY				
CRESTED BUTTE				
SOUTH				
REVISIONS				
8-21-98	ADD PNT 280 305 312 317 320			LEB

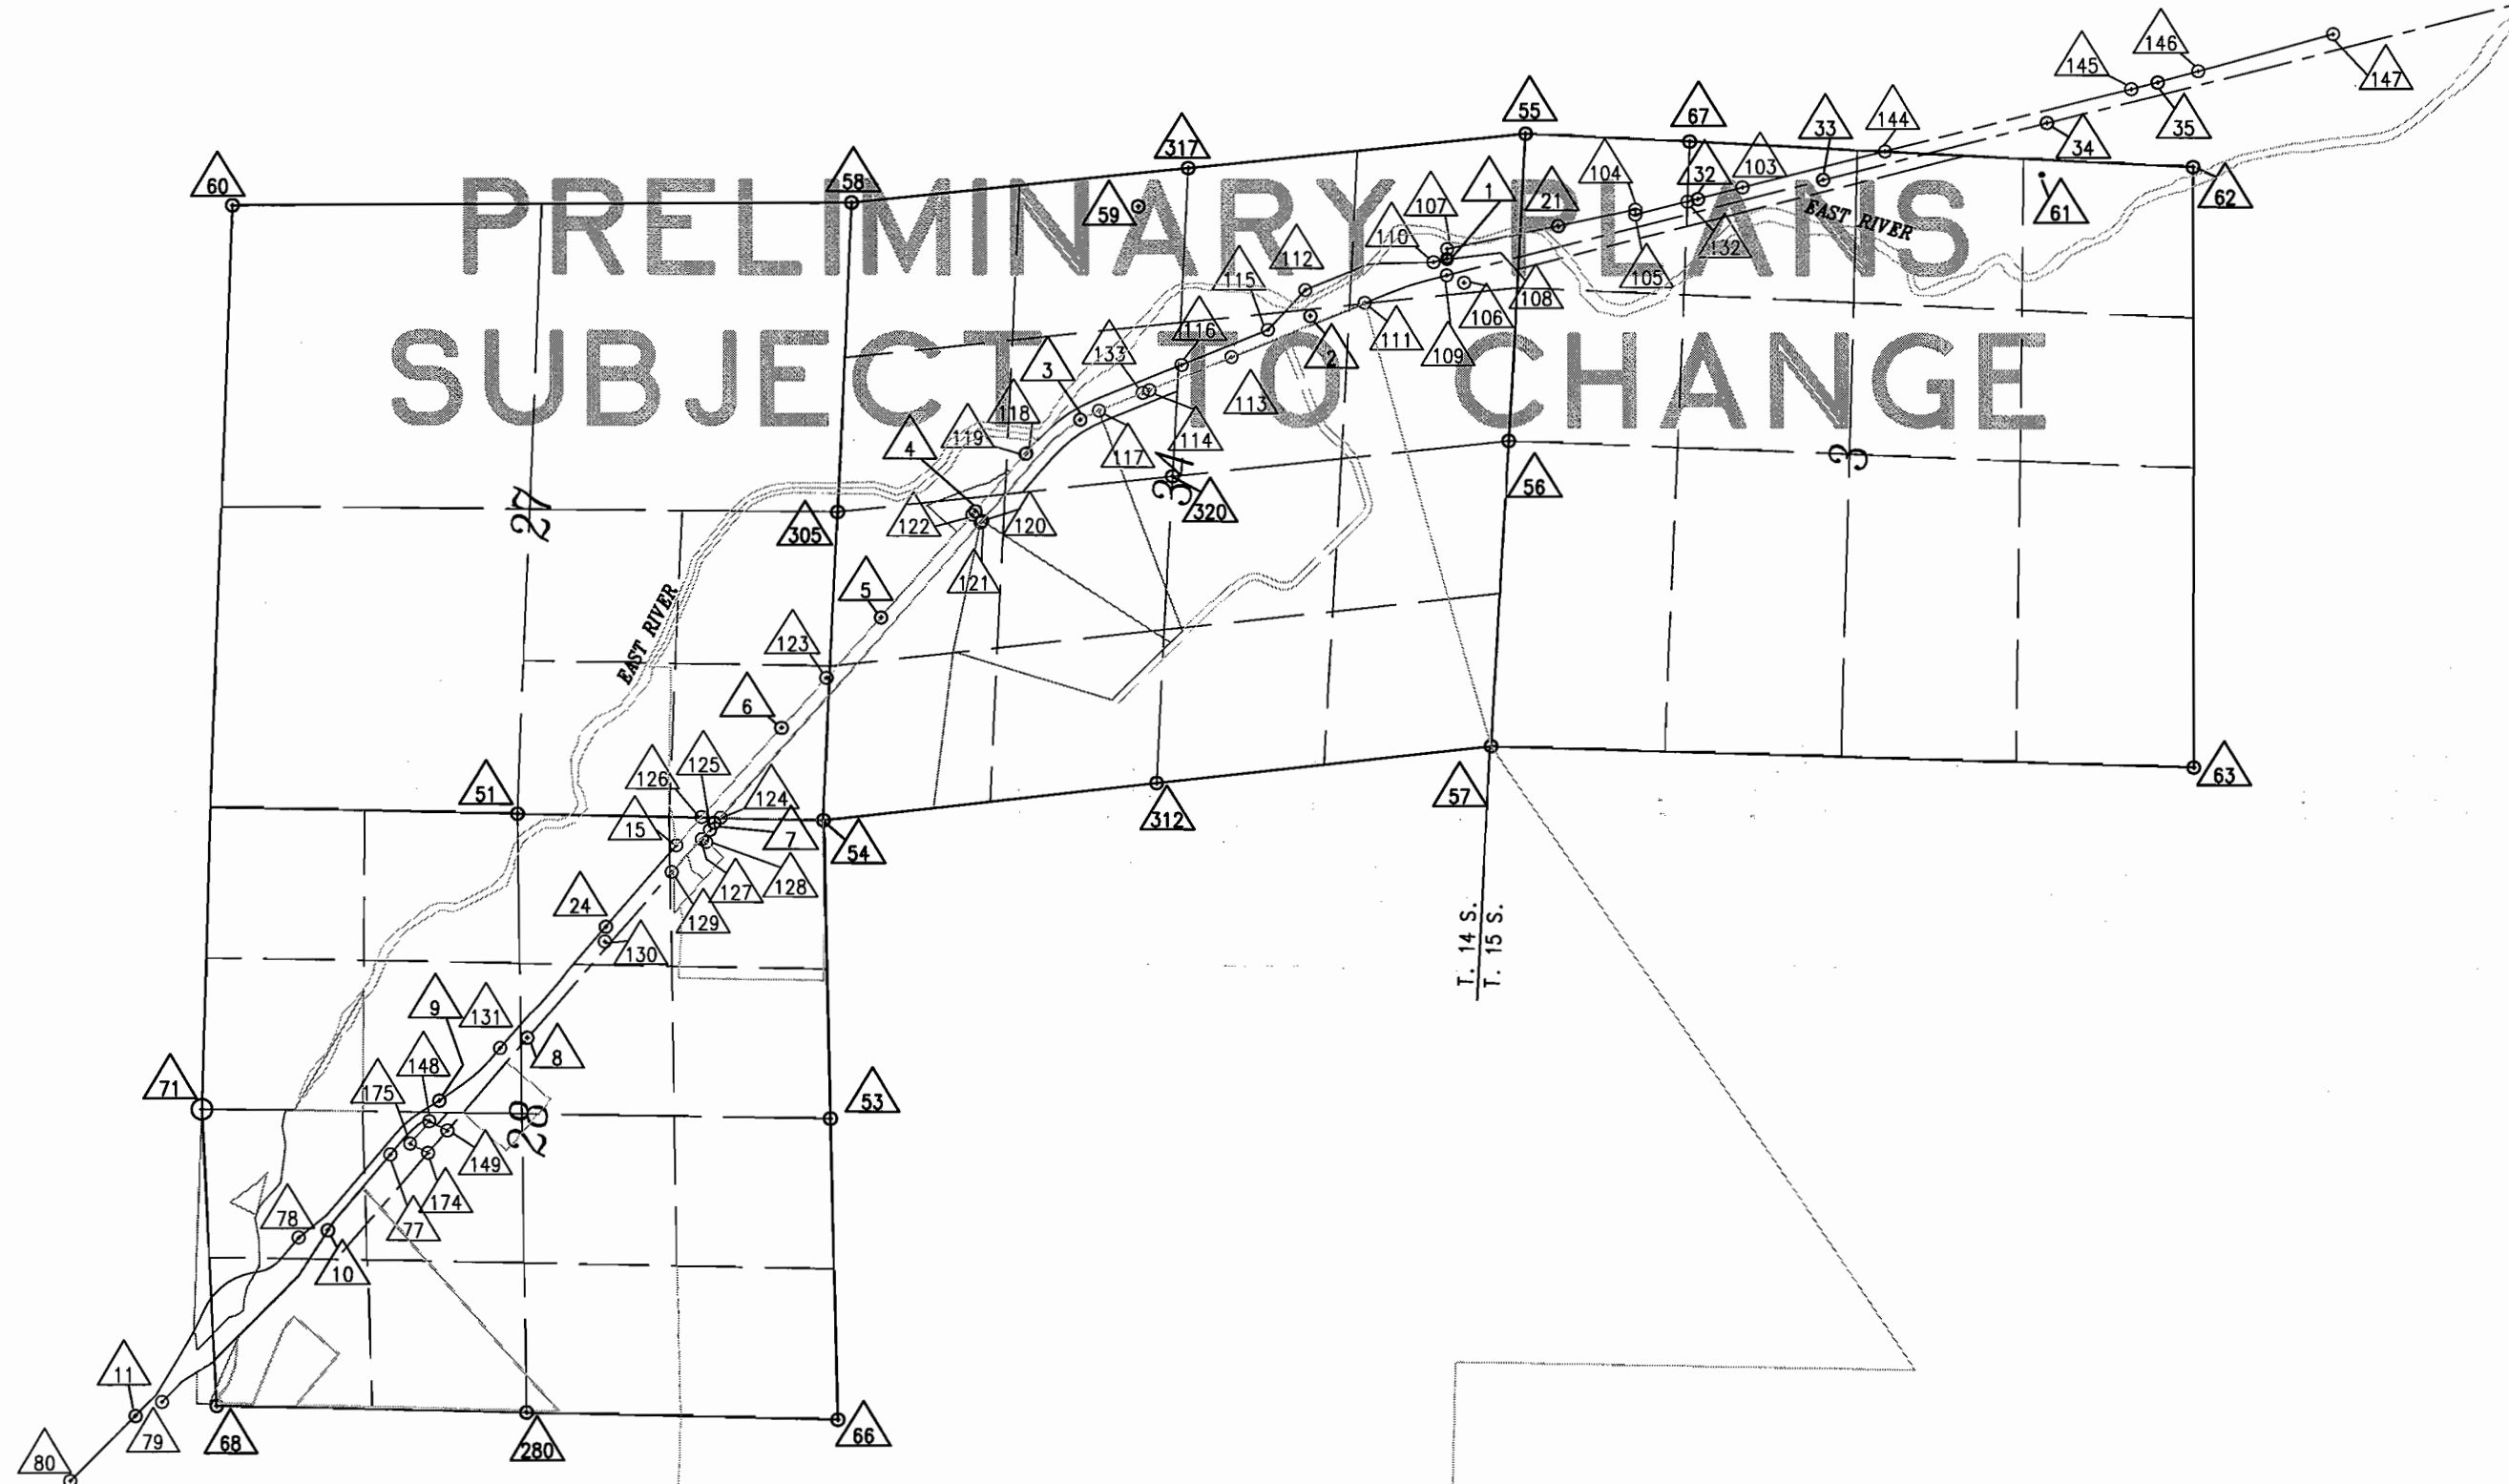


FEDERAL ROAD REGION NO.	DIVISION	PROJ. NO.	SHEET NO.	TOTAL SHEETS
VIII	COLORADO	SR-STR(CX)0135(12) Unit 3	4	17

RIGHT OF WAY			REVISIONS	
CRESTED BUTTE SOUTH	3-13-98	NAME CHANGE	LEB	

R. O. W. TABULATION OF ROAD APPROACHES IN GUNNISON COUNTY S. H. NO. 135


OWNER	MILE POST / STA.	LEFT (L) or RIGHT (R) of C	WIDTH	SKEW ANGLE	REMARKS
TERRA ALTA JOINT VENTURE, A TEXAS JOINT VENTURE	30+95	L	16'		EXISTING APPROACH
WHITE BUFFALO TRADING CO. A COLD. CORP.	43+90	L	16'		EXISTING APPROACH
SAME AS ABOVE	46+00	L	16'		EXISTING APPROACH
	46+80	R	16'		EXISTING APPROACH
ANSEL L. & VIRGINIA G. CONDRAY, J.T.	48+80	R	16'		EXISTING APPROACH
DUJIE, LTD, 65% W.J. LYONS JR. TRUSTEE FOR PEAVY CHILDREN UTUGMA TRUST - 35%	75+30	R	16'		EXISTING APPROACH
MARION M. SCHMIDT, TRUSTEE MARION M. SCHMIDT LIVING TRUST	79+30	R	16'		EXISTING APPROACH
DUJIE, LTD, 65% W.J. LYONS JR. TRUSTEE FOR PEAVY CHILDREN UTUGMA TRUST - 35%	89+30	R	16'		EXISTING APPROACH
SAME AS ABOVE	99+60	R	16'		EXISTING APPROACH
SAME AS ABOVE	107+80	R	16'		EXISTING APPROACH
STUART A. & JOANN E. BUSH	115+85	L	16'		EXISTING APPROACH
JOHN W. GALLOVICH MARY ANN FORE ANTHONY J. GALLOVICH PATRICIA ANN DOLL	119+20	L	16'		EXISTING APPROACH
ROBERT CHARLES NICCOLI	136+35	L	16'		EXISTING APPROACH
SAME AS ABOVE	136+15	R	24'		EXISTING APPROACH
ROBERT C. NICCOLI	145+90	L	16'		EXISTING APPROACH
ALICIA M. LALLY	151+25	L	16'		EXISTING APPROACH RELOC. FROM 150+70
BARRY W. WHITE SHELLY WHITE - UNDIV. 25%	160+20	L	16'		EXISTING APPROACH
ROBERT CHARLES NICCOLI	160+20	R	16'		EXISTING APPROACH

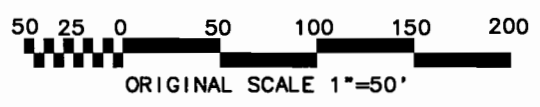

T. 14 S. & T. 15 S., R. 85 W., 6th P.M.
GUNNISON COUNTY

(TE300)
TERRA ALTA JOINT VENTURE
a Texas joint venture
B743-P144

FEDERAL ROAD REGION NO.	DIVISION	PROJ. NO.	SHEET NO.	TOTAL SHEETS
VIII	COLORADO	ST-STR(CX)0135(12) Unit 3	5	17
RIGHT OF WAY				
CRESTED BUTTE SOUTH				
REVISIONS				

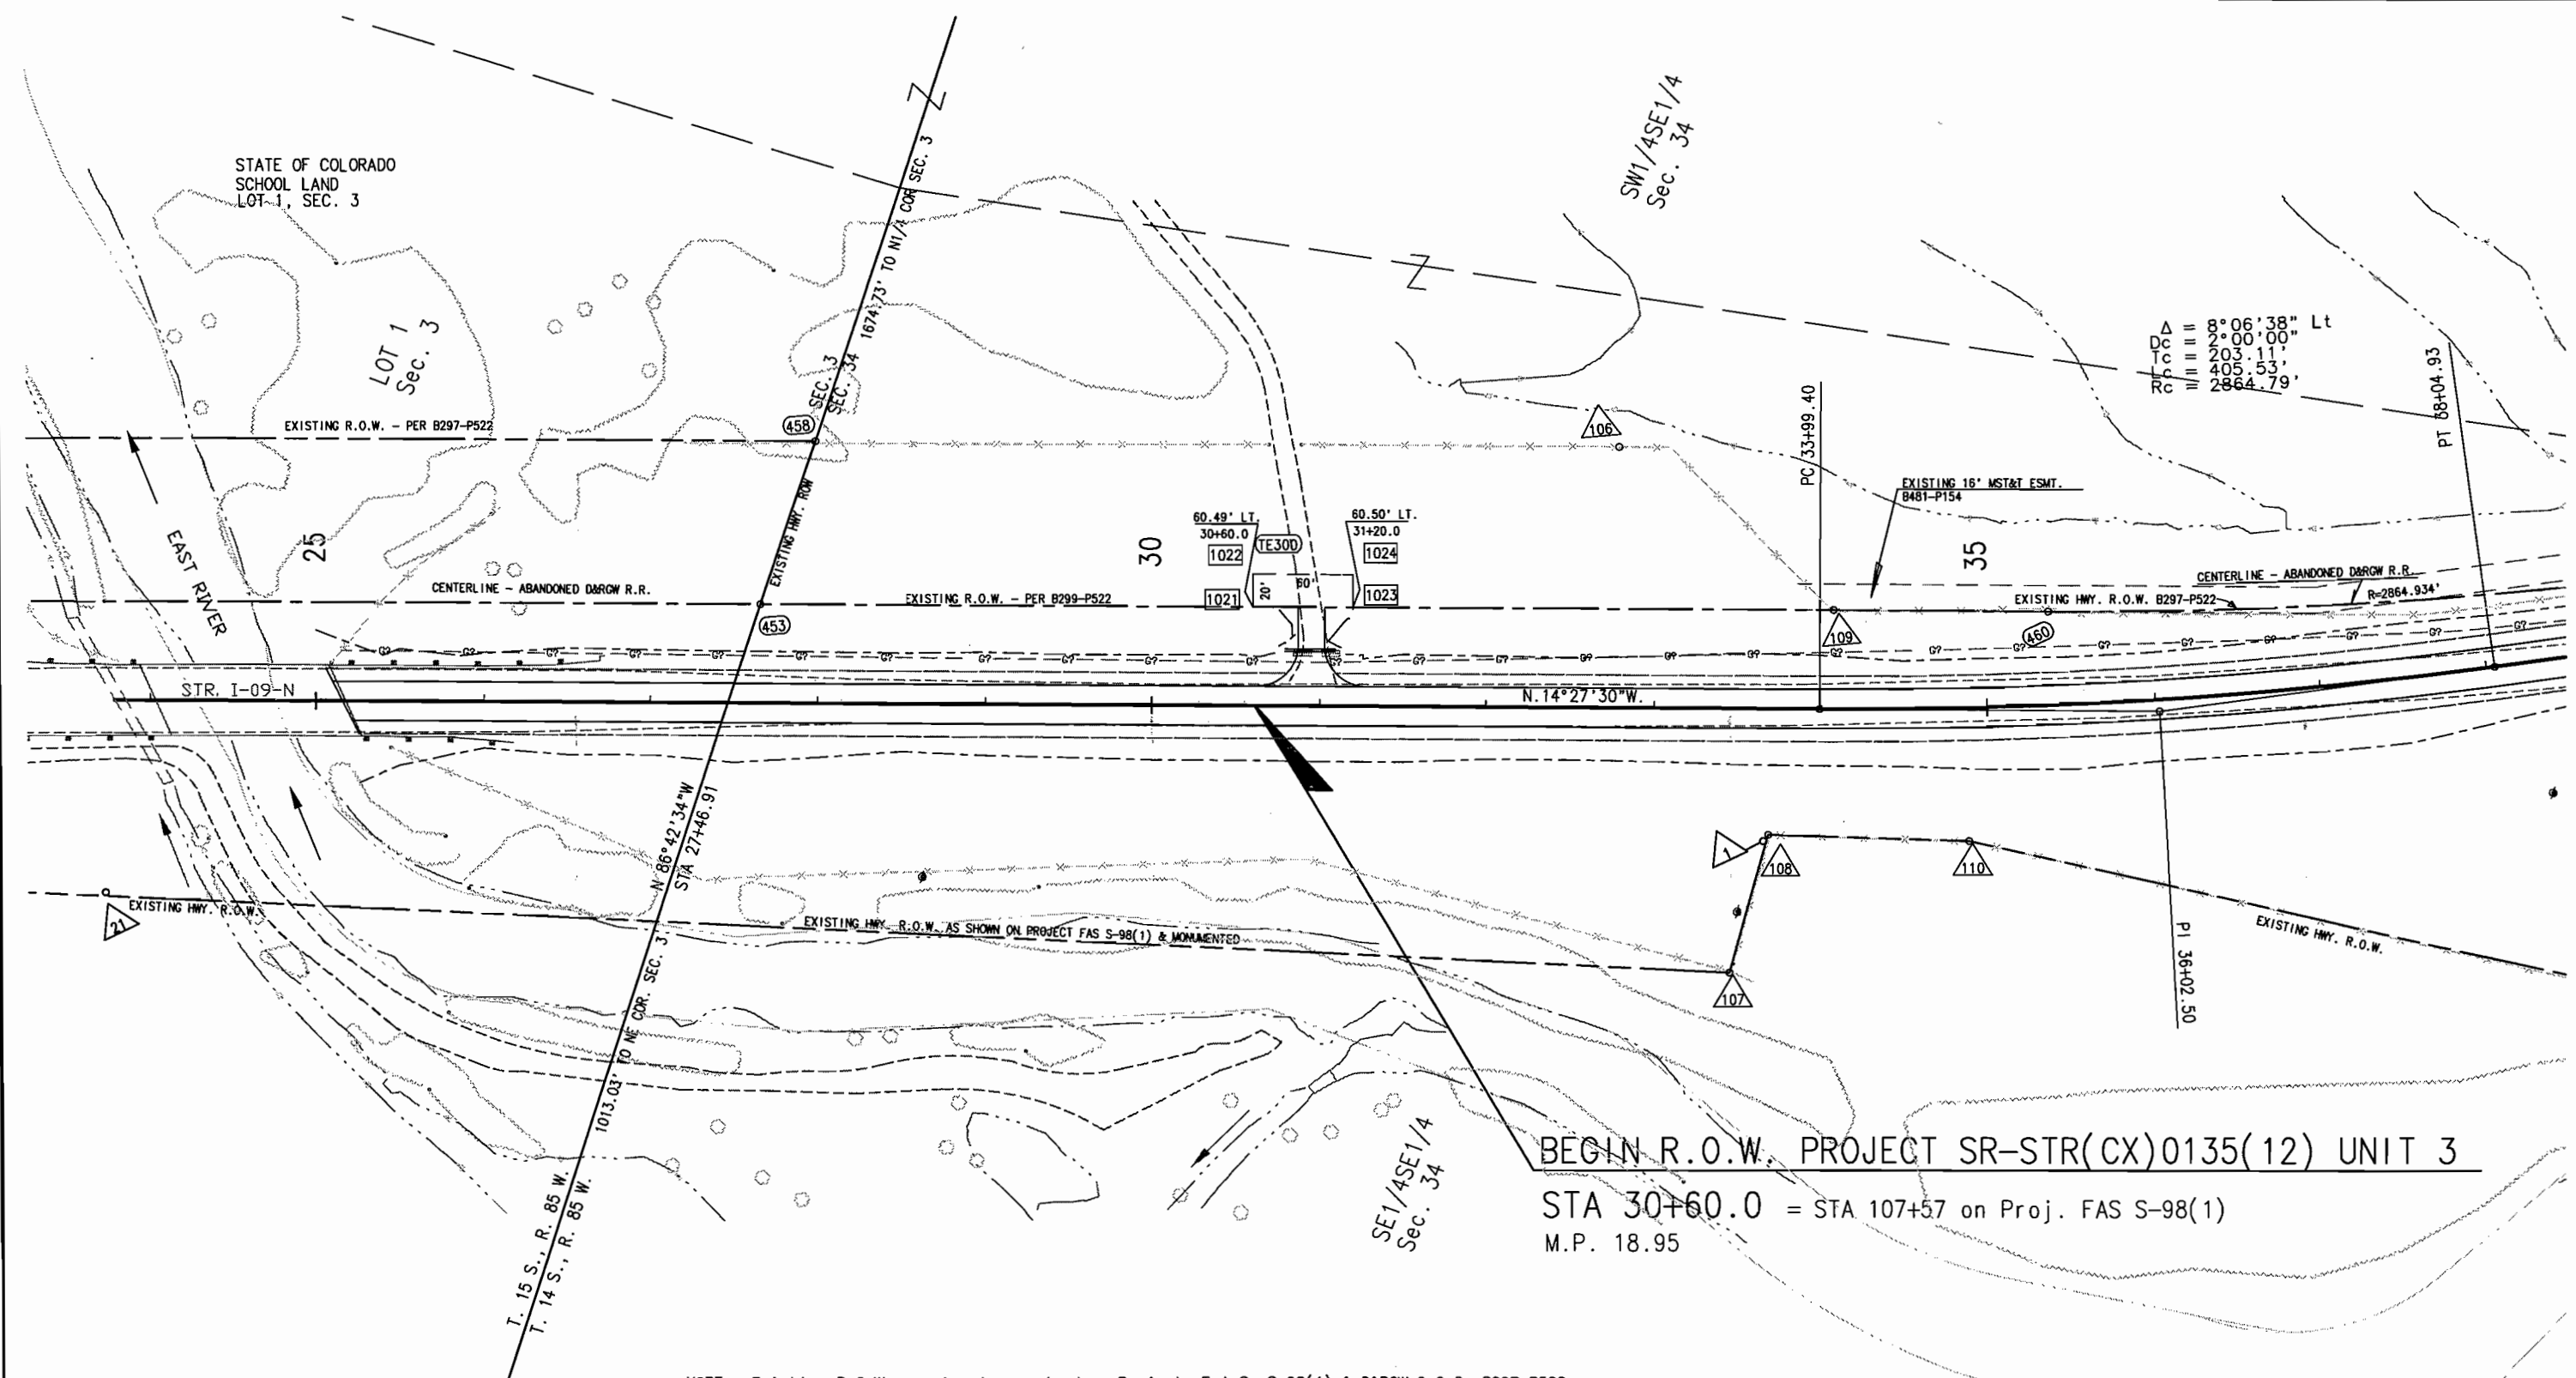

NOTE: Existing R.O.W. previously acquired on Project F.A.S. S-98(1) & D&RGW Q.C.D. B297-P522



T. 14 S., R. 85 W., 6th P.M.
GUNNISON COUNTY


FEDERAL ROAD REGION NO.	DIVISION	PROJ. NO.	SHEET NO.	TOTAL SHEETS
VIII	COLORADO	SR-STR(CX)0135(12) Unit 3	6	17

RIGHT OF WAY
CRESTED BUTTE
SOUTH


REVISIONS	

TERRA ALTA RANCH JOINT VENTURE
a Texas joint venture
B743-P144

TE301A TE301B
WHITE BUFFALO TRADING CO.,
a Colorado corp.
B762-P516

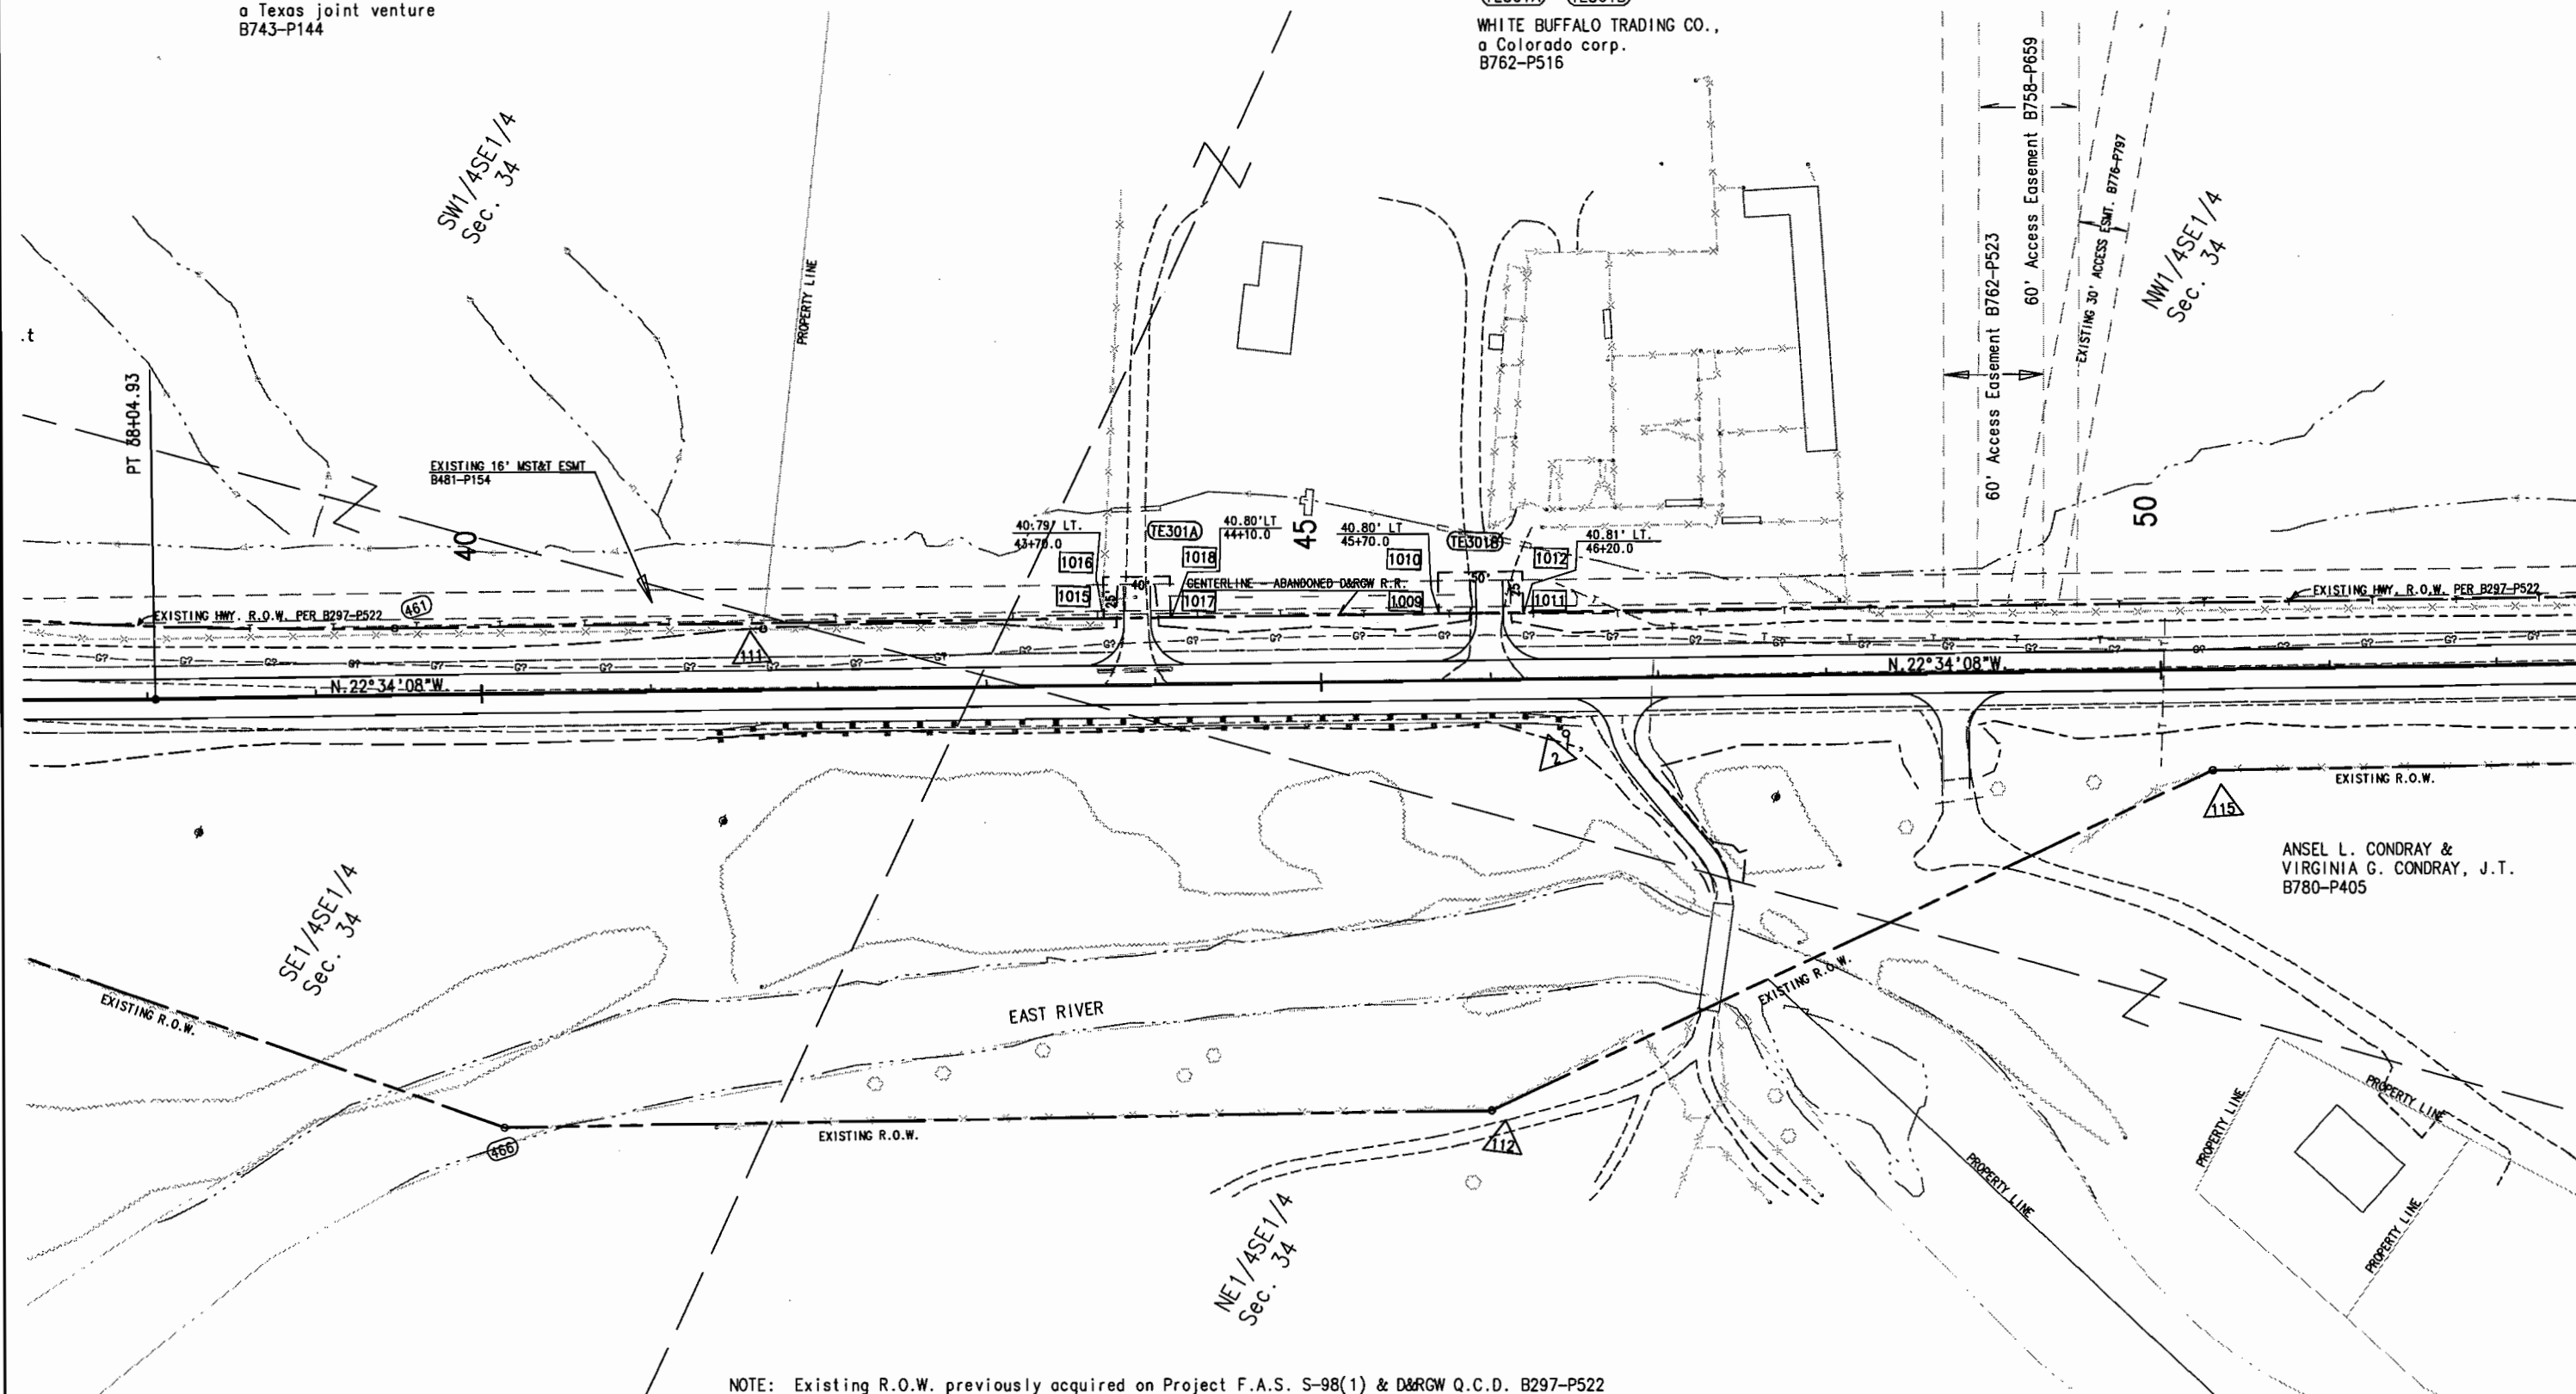

NOTE: Existing R.O.W. previously acquired on Project F.A.S. S-98(1) & D&RGW Q.C.D. B297-P522

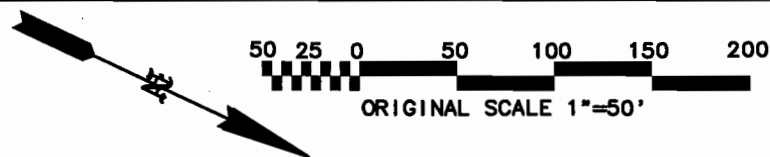


T. 14 S., R. 85 W., 6th P.M.
GUNNISON COUNTY

FEDERAL ROAD REGION NO.	DIVISION	PROJ. NO.	SHEET NO.	TOTAL SHEETS
VIII	COLORADO	SR-STR(CX)0135(12) Unit 3	7	17


RIGHT OF WAY		CRESTED BUTTE		SOUTH	
REVISIONS					

WHITE BUFFALO TRADING CO.,
a Colorado corp.
B762-P516

NW1/4SE1/4
Sec. 34

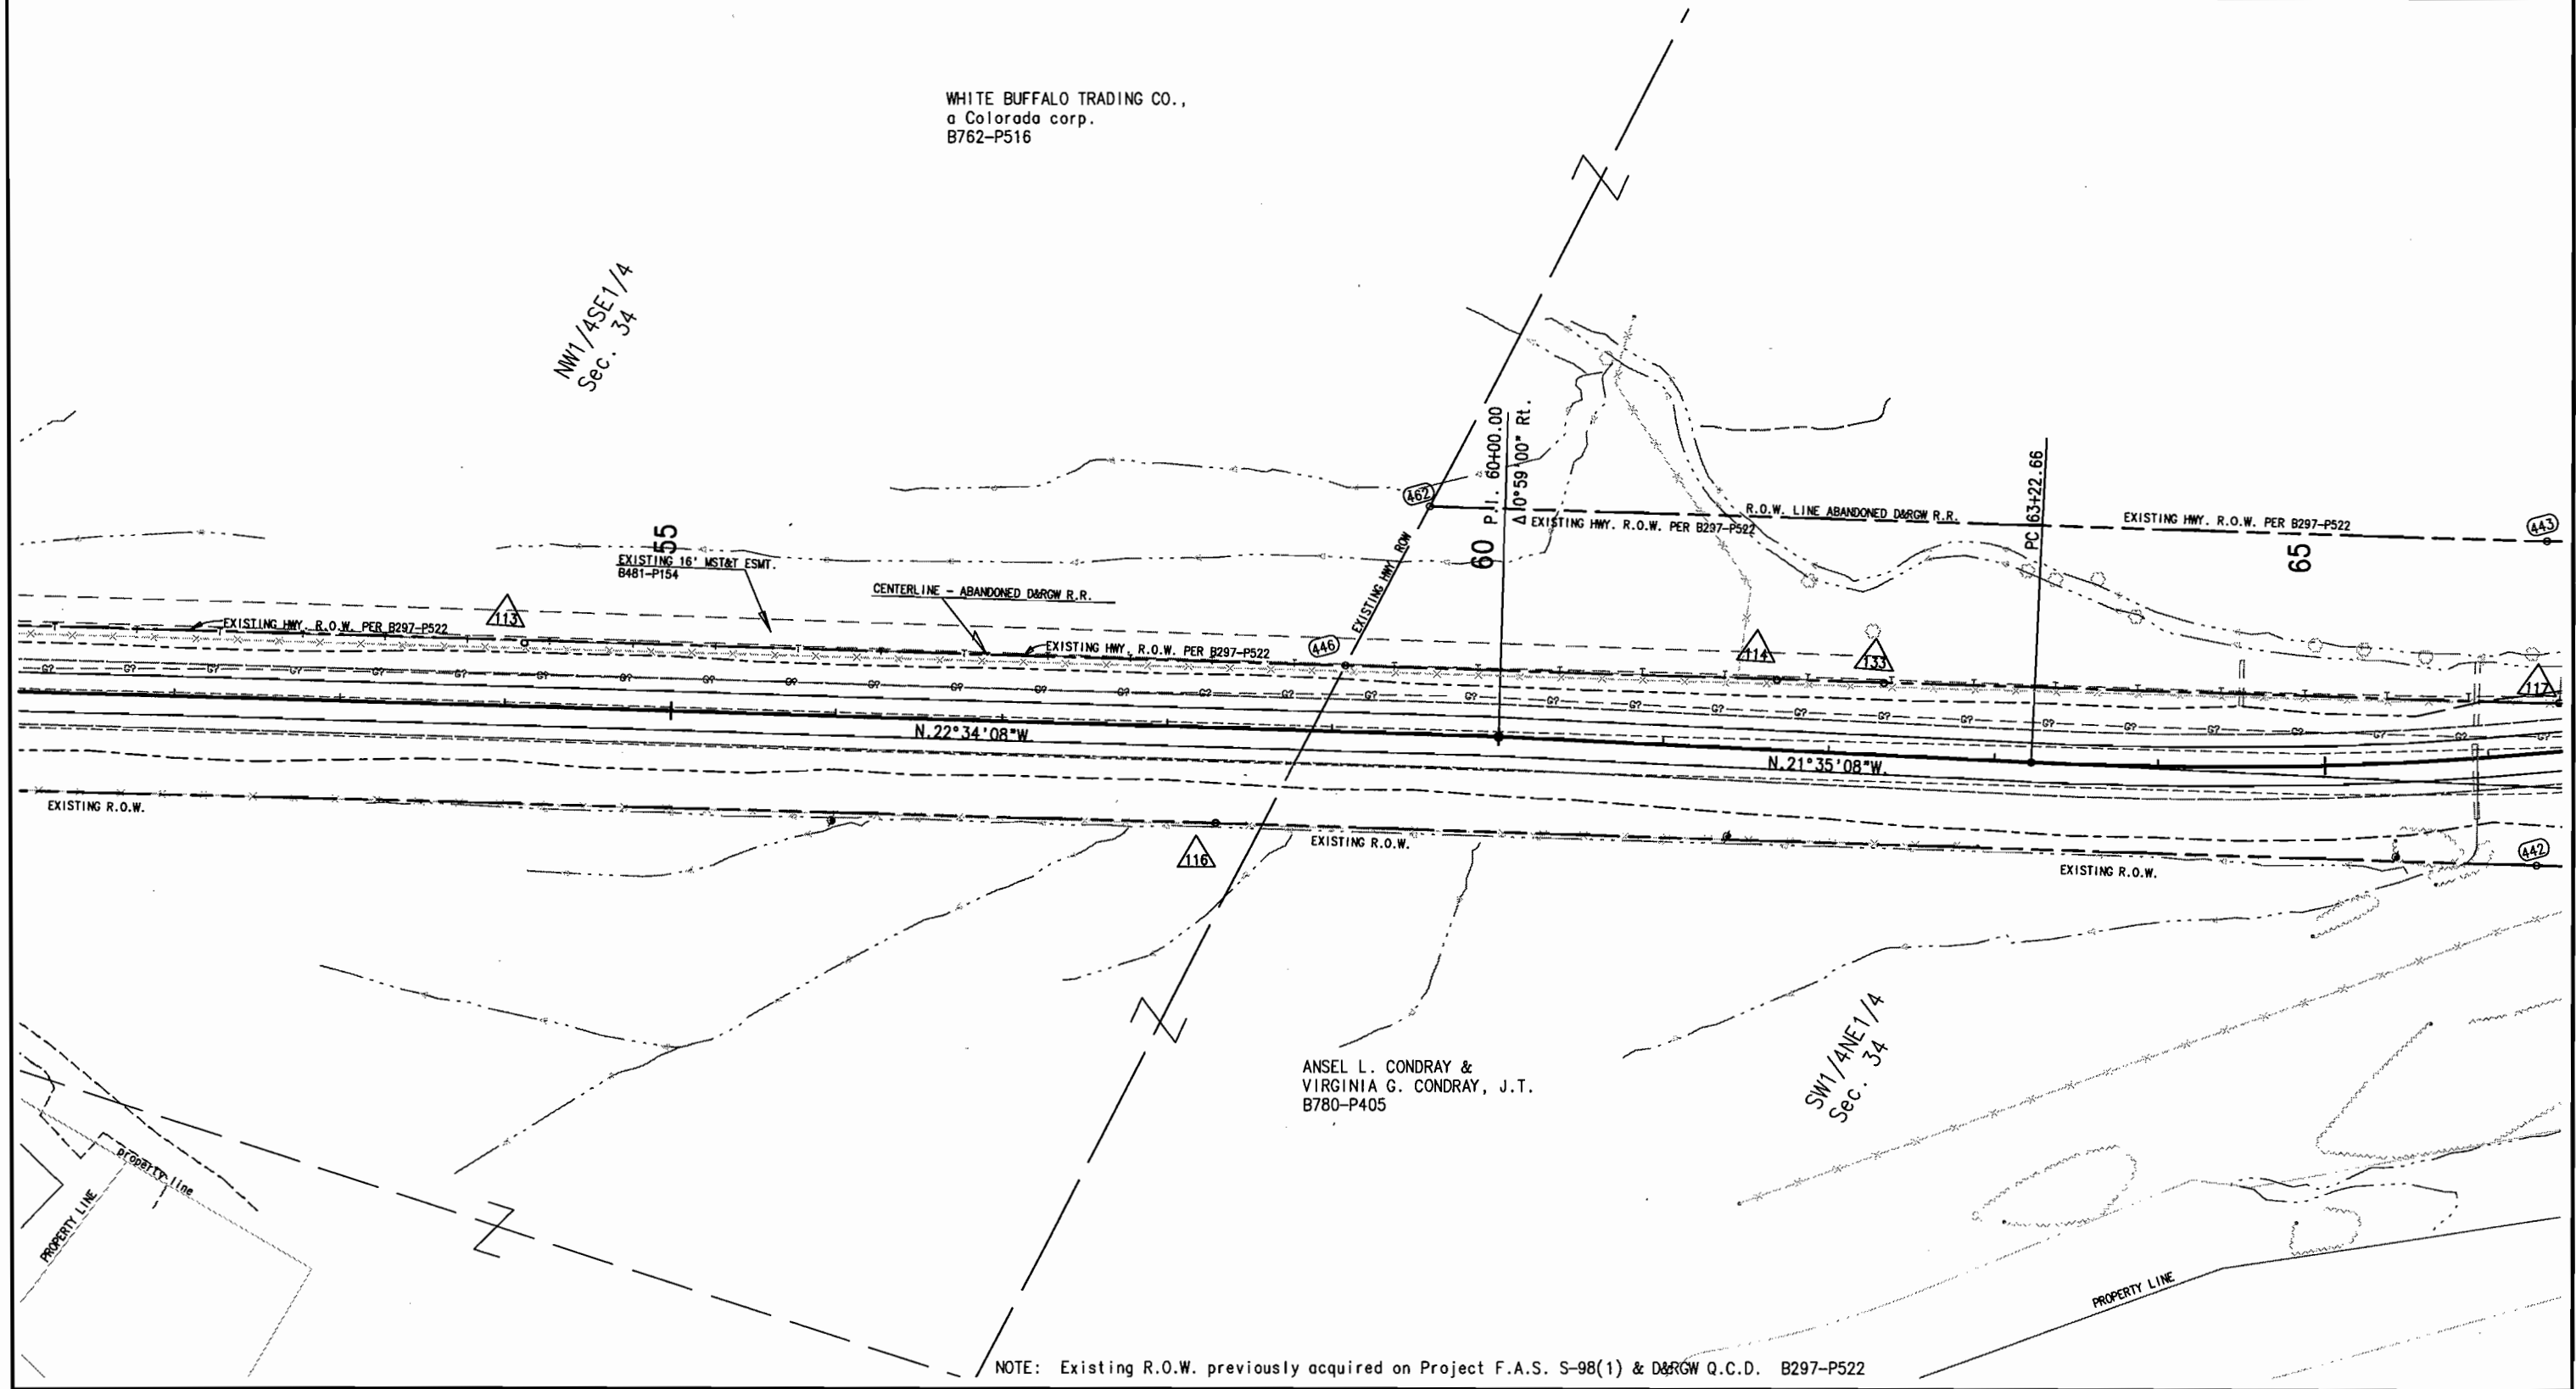

NOTE: Existing R.O.W. previously acquired on Project F.A.S. S-98(1) & D&RGW Q.C.D. B297-P522

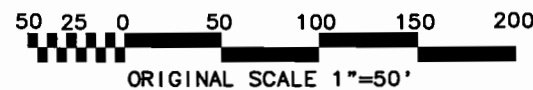

T. 14 S., R. 85 W., 6th P.M.
GUNNISON COUNTY

FEDERAL ROAD REGION NO.	DIVISION	PROJ. NO.	SHEET NO.	TOTAL SHEETS
VIII	COLORADO	SR-STR(CX)0135(12) Unit 3	8	17
RIGHT OF WAY CRESTED BUTTE SOUTH				
REVISIONS				

WHITE BUFFALO TRADING CO.
a Colo. corp. B762-P516

STEPHEN P. & PAMELA C. FULTON, J.T.
B760-P297

SE1/4NW1/4
Sec. 34

Δ = 26°27'40" Lt
Dc = 22°42'40" Lt
Tc = 30°00'00" Lt
Lc = 985.51'
Rc = 2291.83'

SW1/4NE1/4
Sec. 34

θ_s = 3°45'00" Lt
Ls = 300.00'
ST = 200.04'
ST = 100.04'

Δ 0°59'00" Lt.
P.I. 79+95.58
80

EAST RIVER


ANSEL L. CONDRAY &
VIRGINIA G. CONDRAY, J.T.
B780-P405

TE303
MARTON M. SCHMIDT, TRUSTEE
MARION M. SCHMIDT LIVING
TRUST
B618-P252

TE302A
DUJIE, Ltd., UNDV. 65% &
W.J. LYONS, JR., TRUSTEE FOR
Peggy Children UTUGMA Trust, UNDV. 35%
B697-P121

NW1/4NE1/4
Sec. 34

NOTE: Existing R.O.W. previously acquired on Project F.A.S. S-98(1) & D&RGW Q.C.D. B297-P522

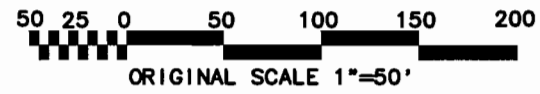



T. 14 S., R. 85 W., 6th P.M.
GUNNISON COUNTY

FEDERAL ROAD REGION NO.	DIVISION	PROJ. NO.	SHEET NO.	TOTAL SHEETS
VIII	COLORADO	SR-STR(CX)0135(12) Unit 3	9	17

RIGHT OF WAY
CRESTED BUTTE
SOUTH

REVISIONS	

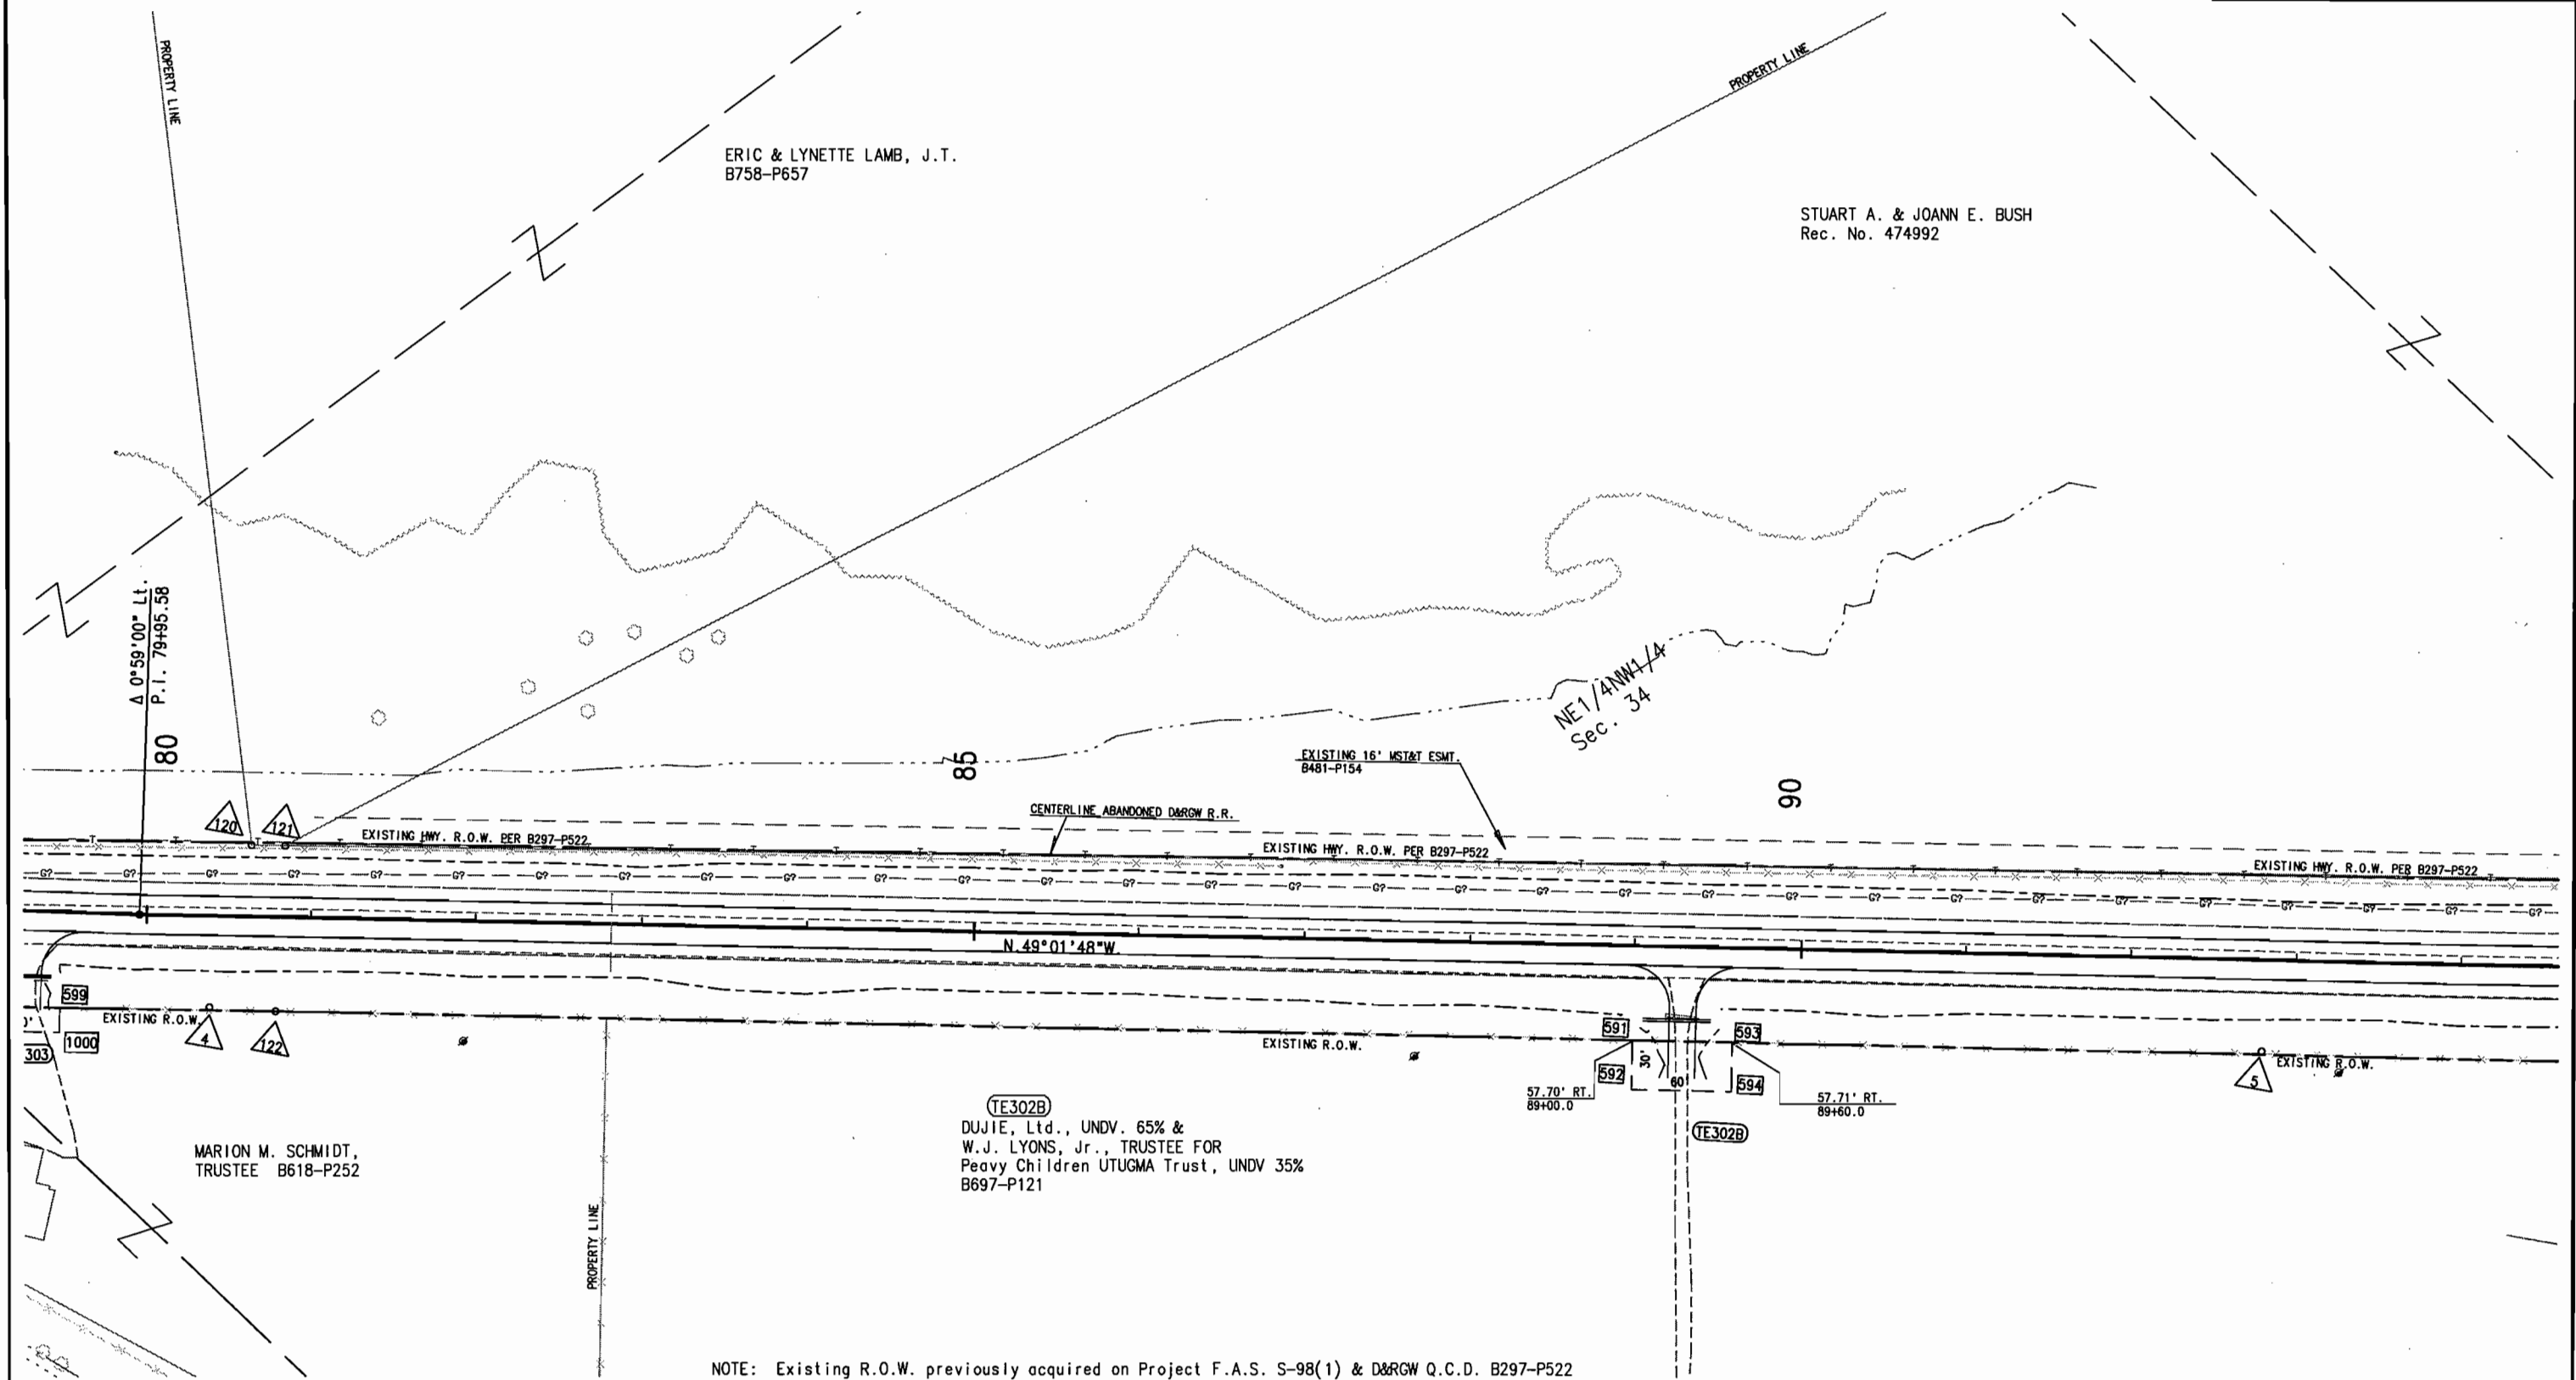

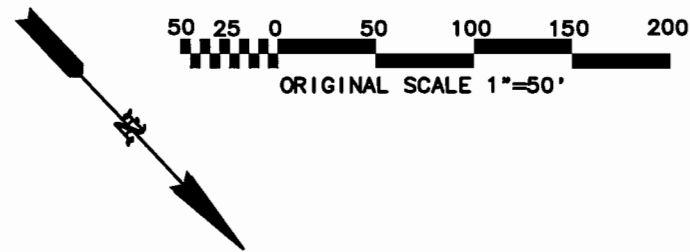


T. 14 S., R. 85 W., 6th P.M.
GUNNISON COUNTY



FEDERAL ROAD REGION NO.	DIVISION	PROJ. NO.	SHEET NO.	TOTAL SHEETS
VII	COLORADO	SR-STR(CX)0135(12) Unit 3	10	17


RIGHT OF WAY
CRESTED BUTTE
SOUTH

REVISIONS	

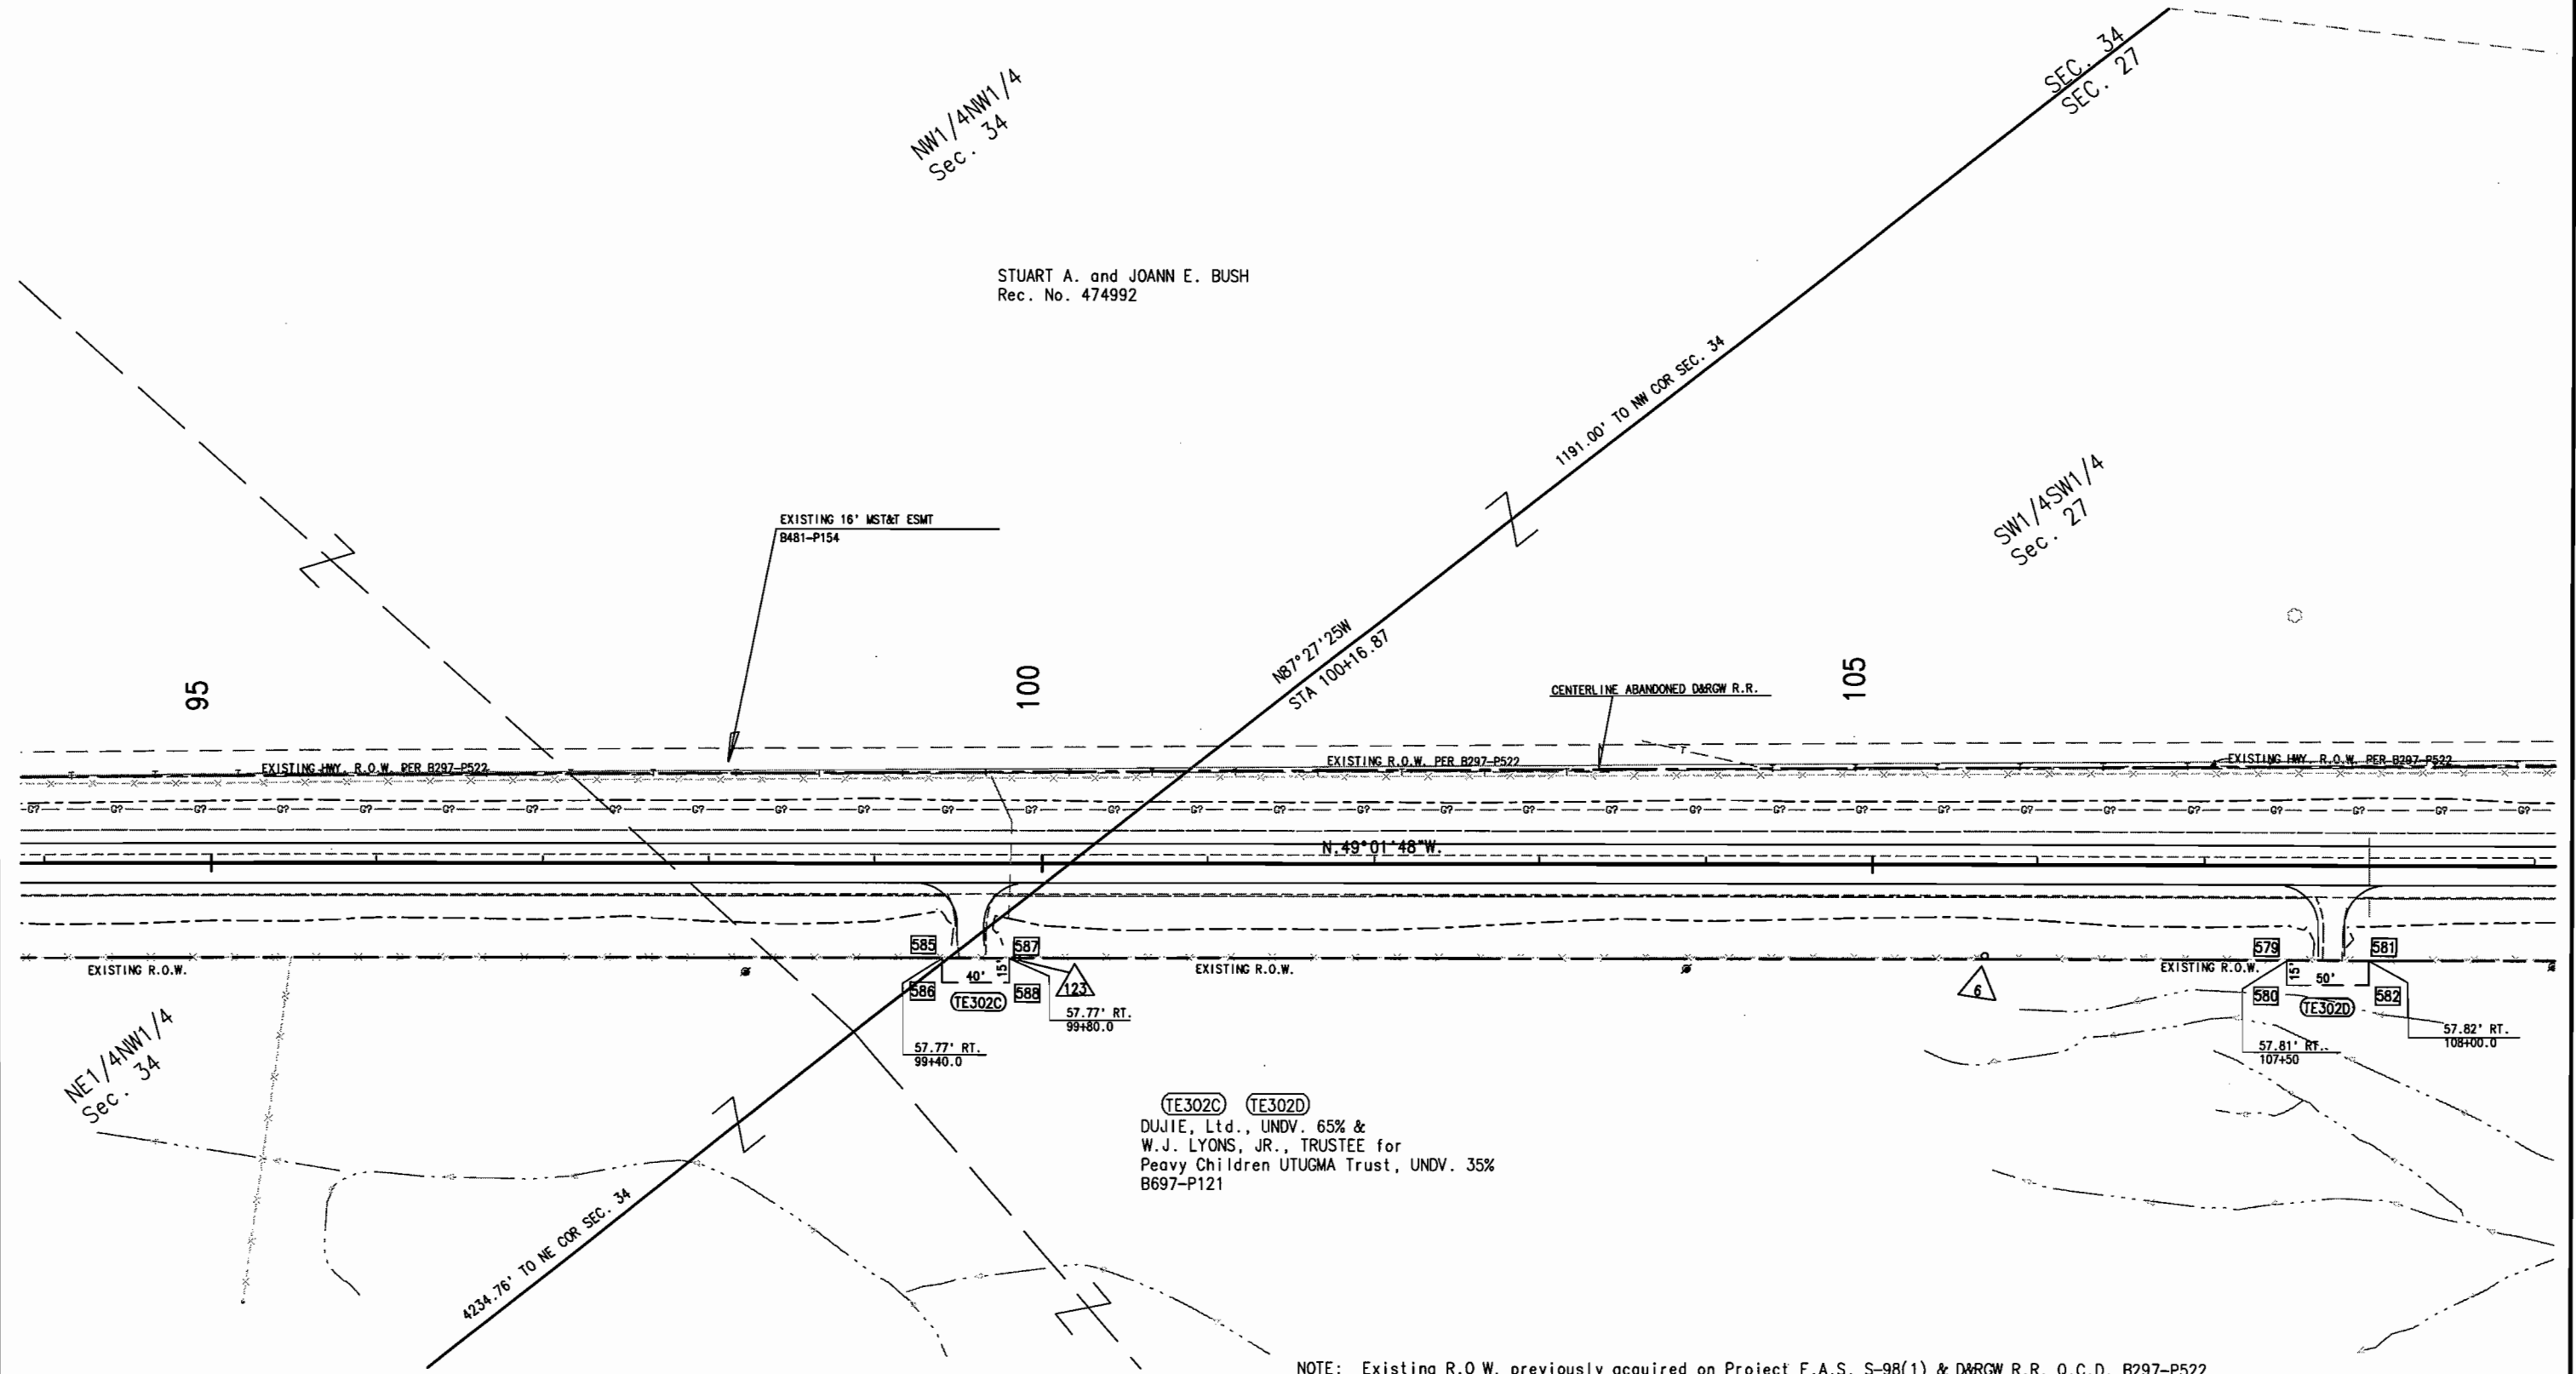

NOTE: Existing R.O.W. previously acquired on Project F.A.S. S-98(1) & D&RGW R.R. Q.C.D. B297-P522

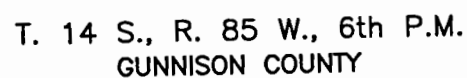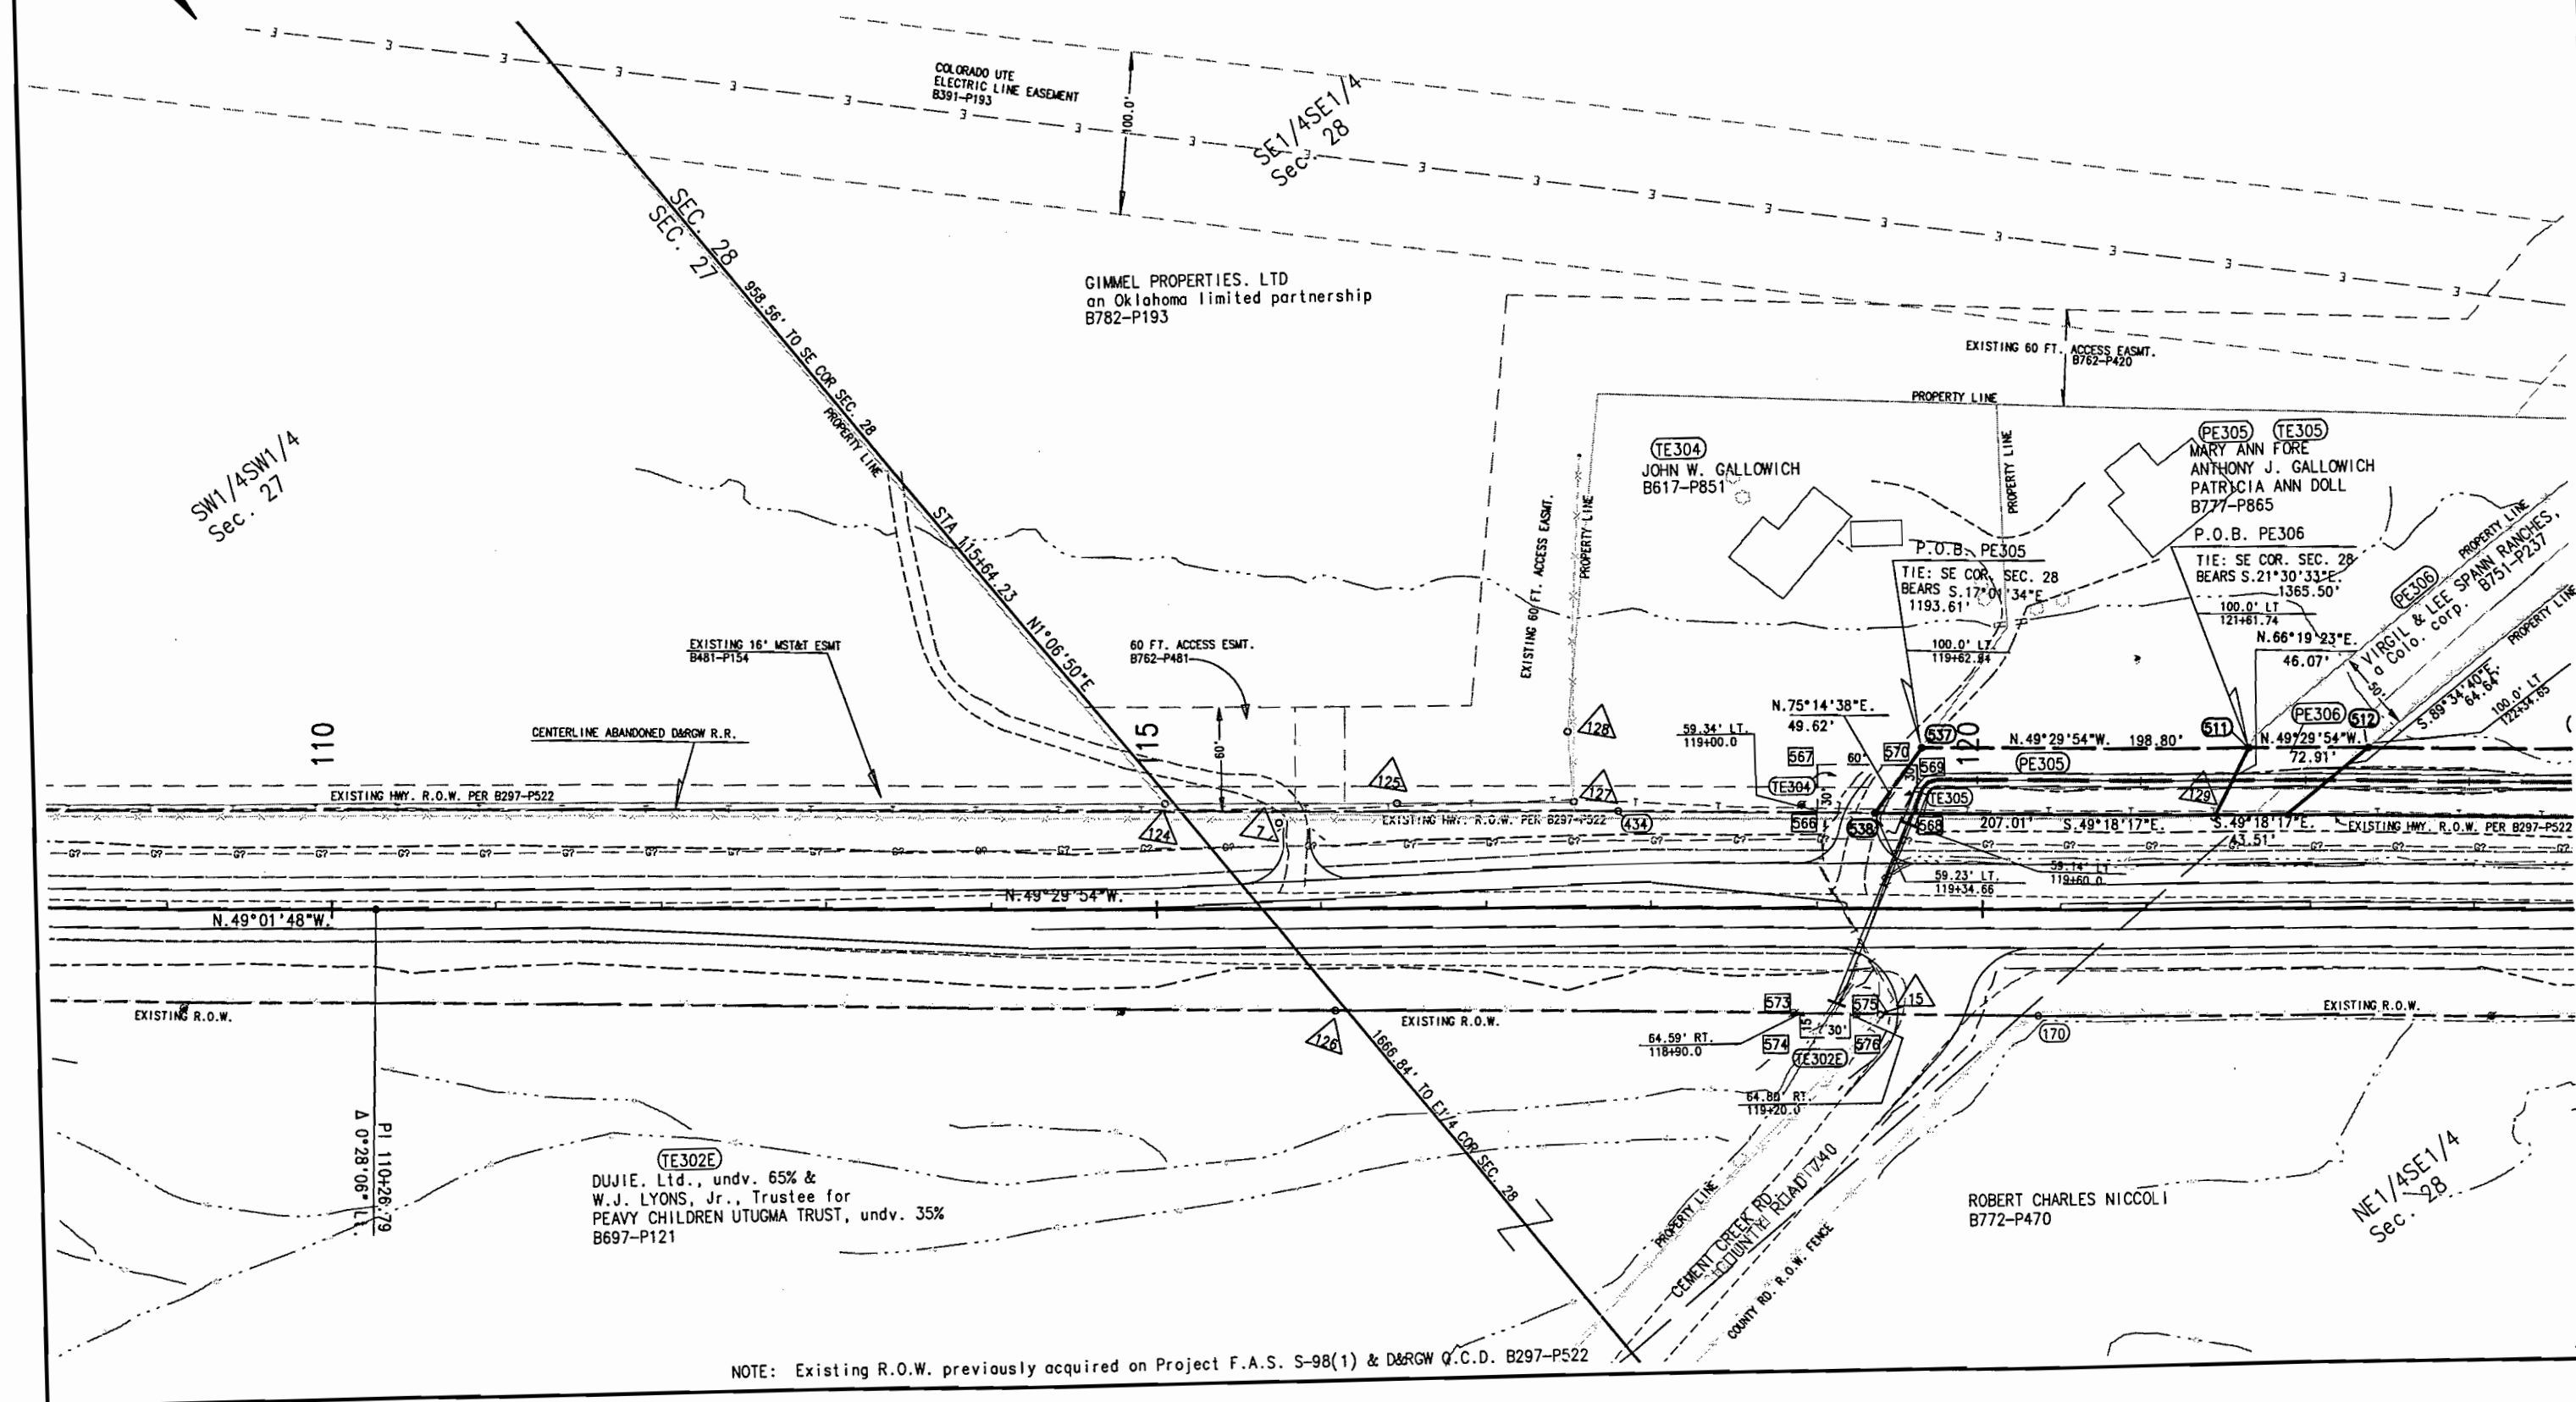[illegible]

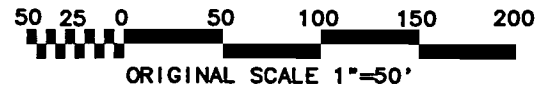

T. 14 S., R. 85 W., 6th P.M.
GUNNISON COUNTY


FEDERAL ROAD DISTRICT NO.	DIVISION	PROJ. NO.	SHEET NO.	TOTAL SHEETS
VIII	COLORADO	SR-STR(CX)0135(12) Unit 3	12	17

RIGHT OF WAY	
CRESTED BUTTE SOUTH	
REVISIONS	
3-13-98	name change PE307, TE307A, TE307B LEB

PE307 TE307A TE307B
ROBERT CHARLES NICCOLI
B772-P470


NW1/4SE1/4
Sec. 28

NE1/4SE1/4
Sec. 28

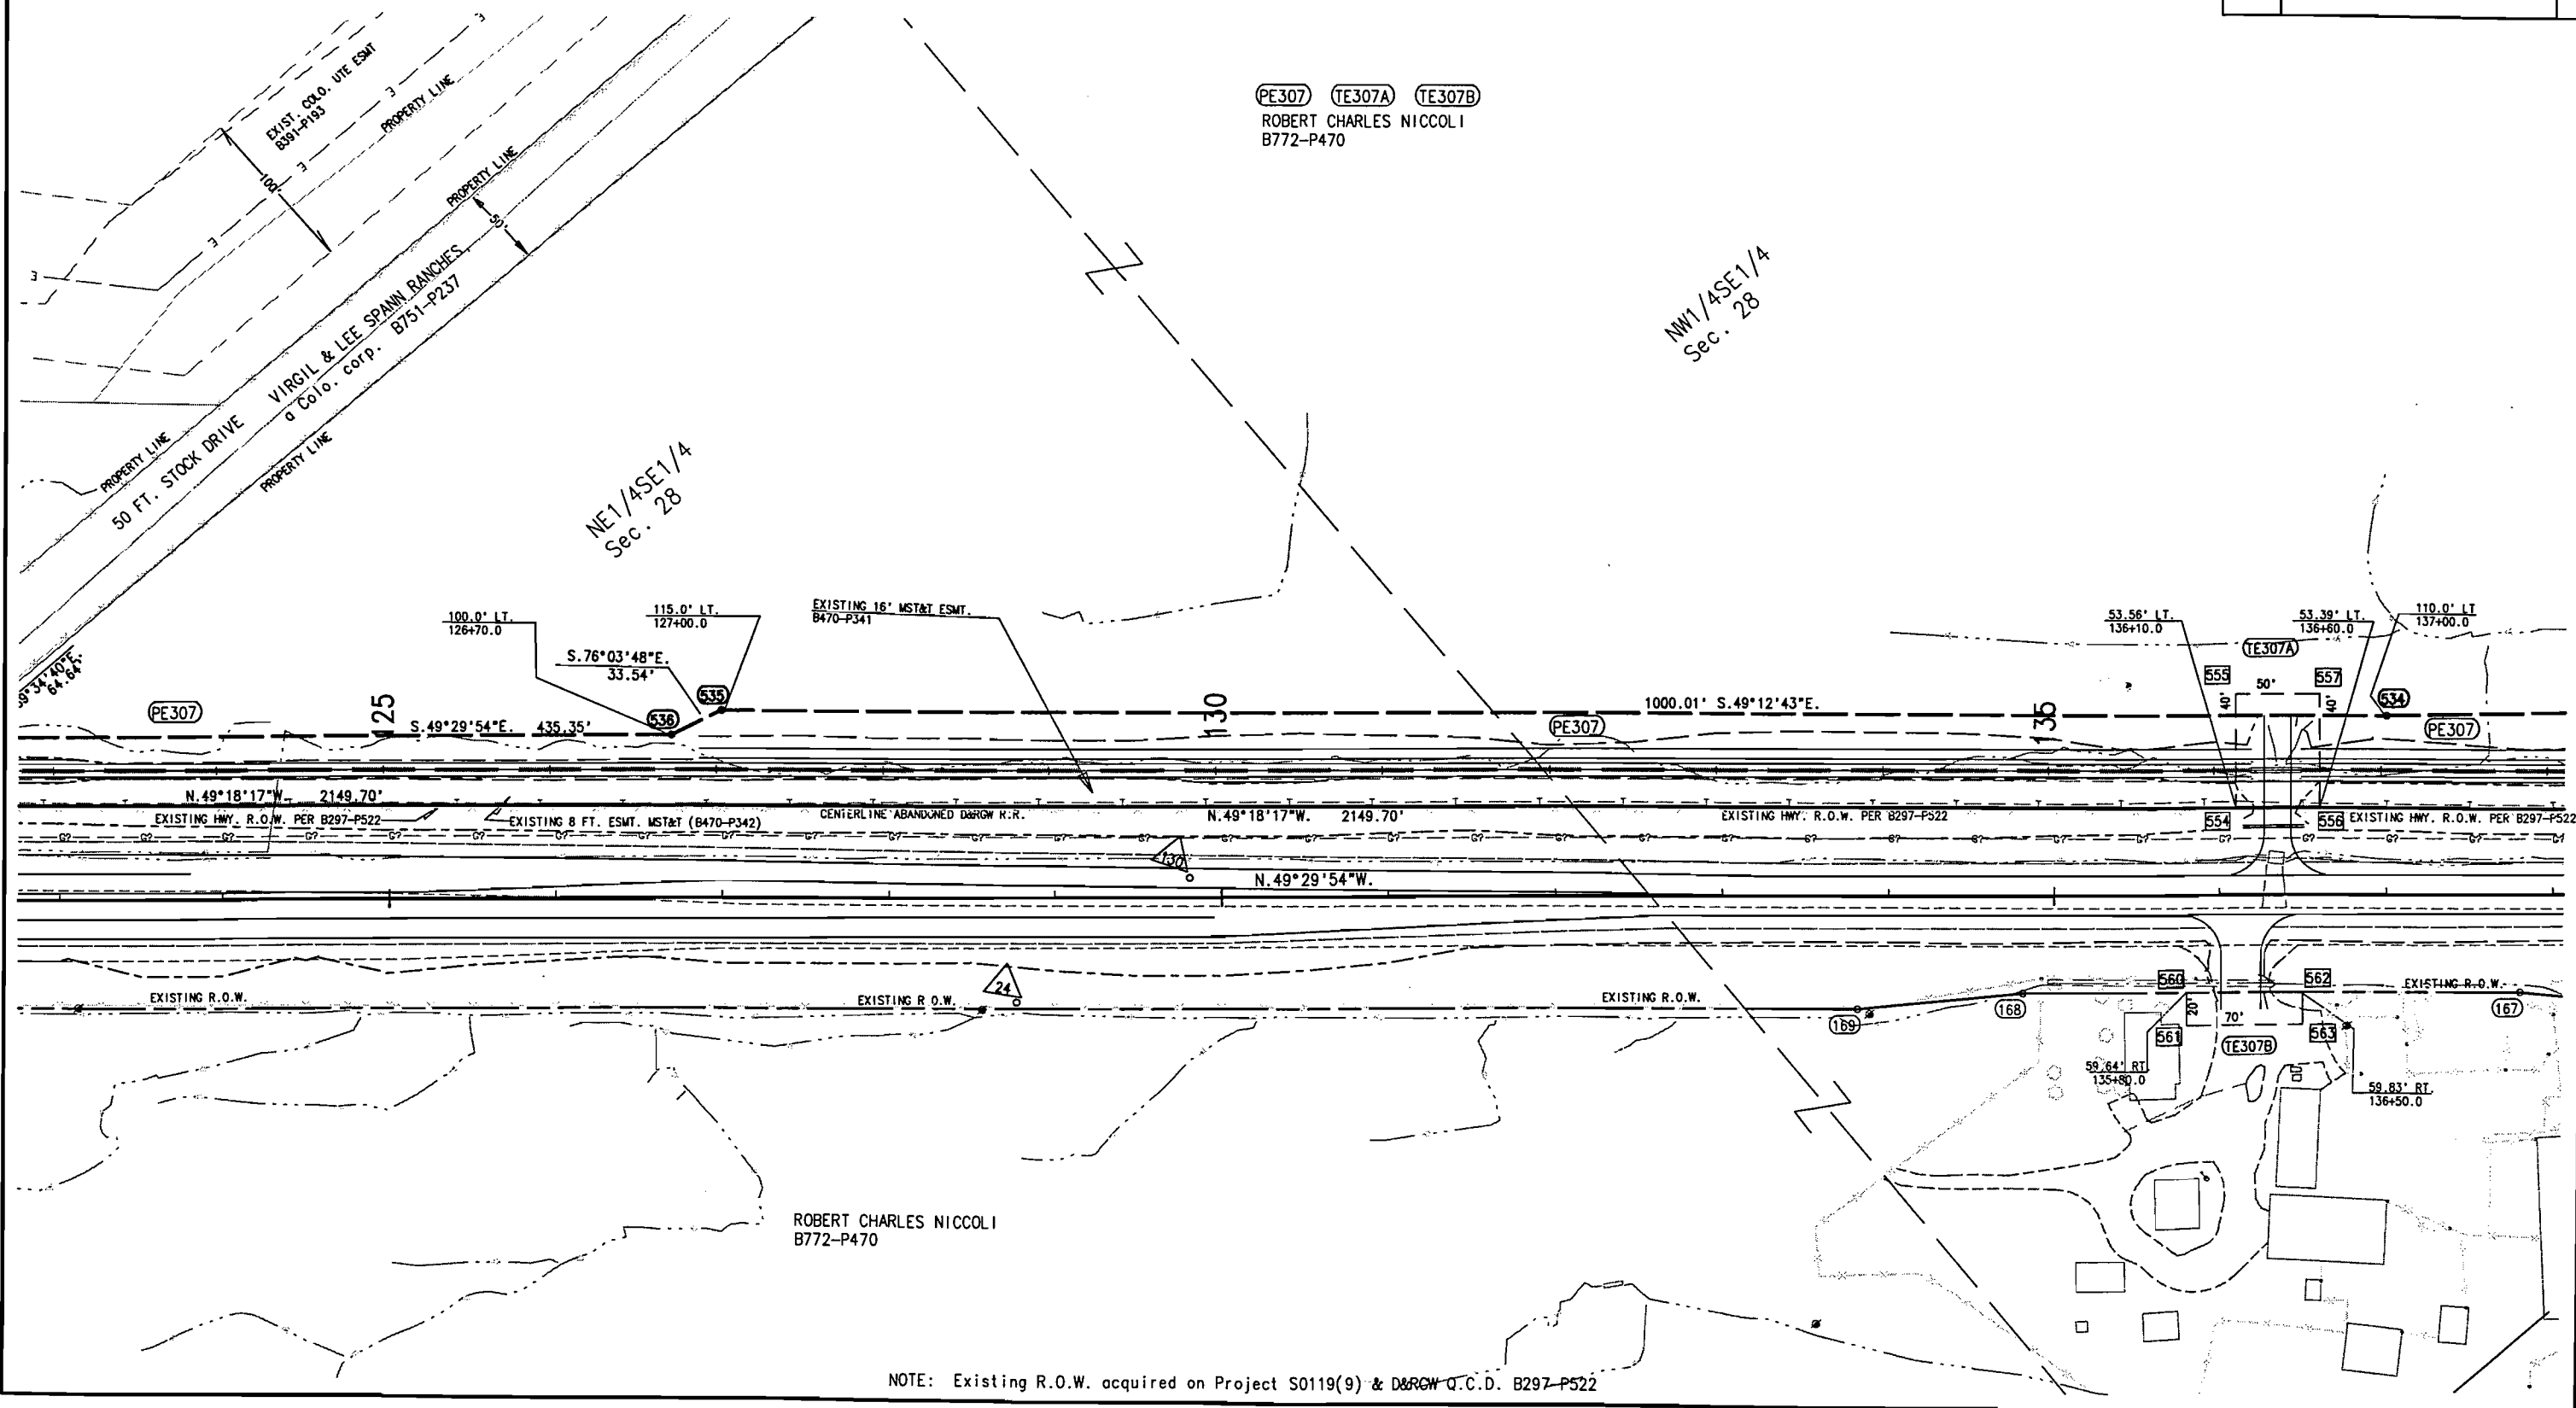

ROBERT CHARLES NICCOLI
B772-P470


NOTE: Existing R.O.W. acquired on Project S0119(9) & D&RGW O.C.D. B297-P522

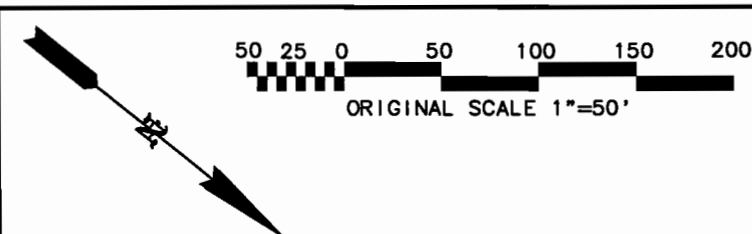


T. 14 S., R. 85 W., 6th P.M.
GUNNISON COUNTY

FEDERAL ROAD REGION NO.	DIVISION	PROJ. NO.	SHEET NO.	TOTAL SHEETS
VII	COLORADO	SR-STR(CX)0135(12) Unit 3	13	17

RIGHT OF WAY		
CRESTED BUTTE SOUTH		
REVISIONS		
3-13-98	name change PE307 & TE307	LEB

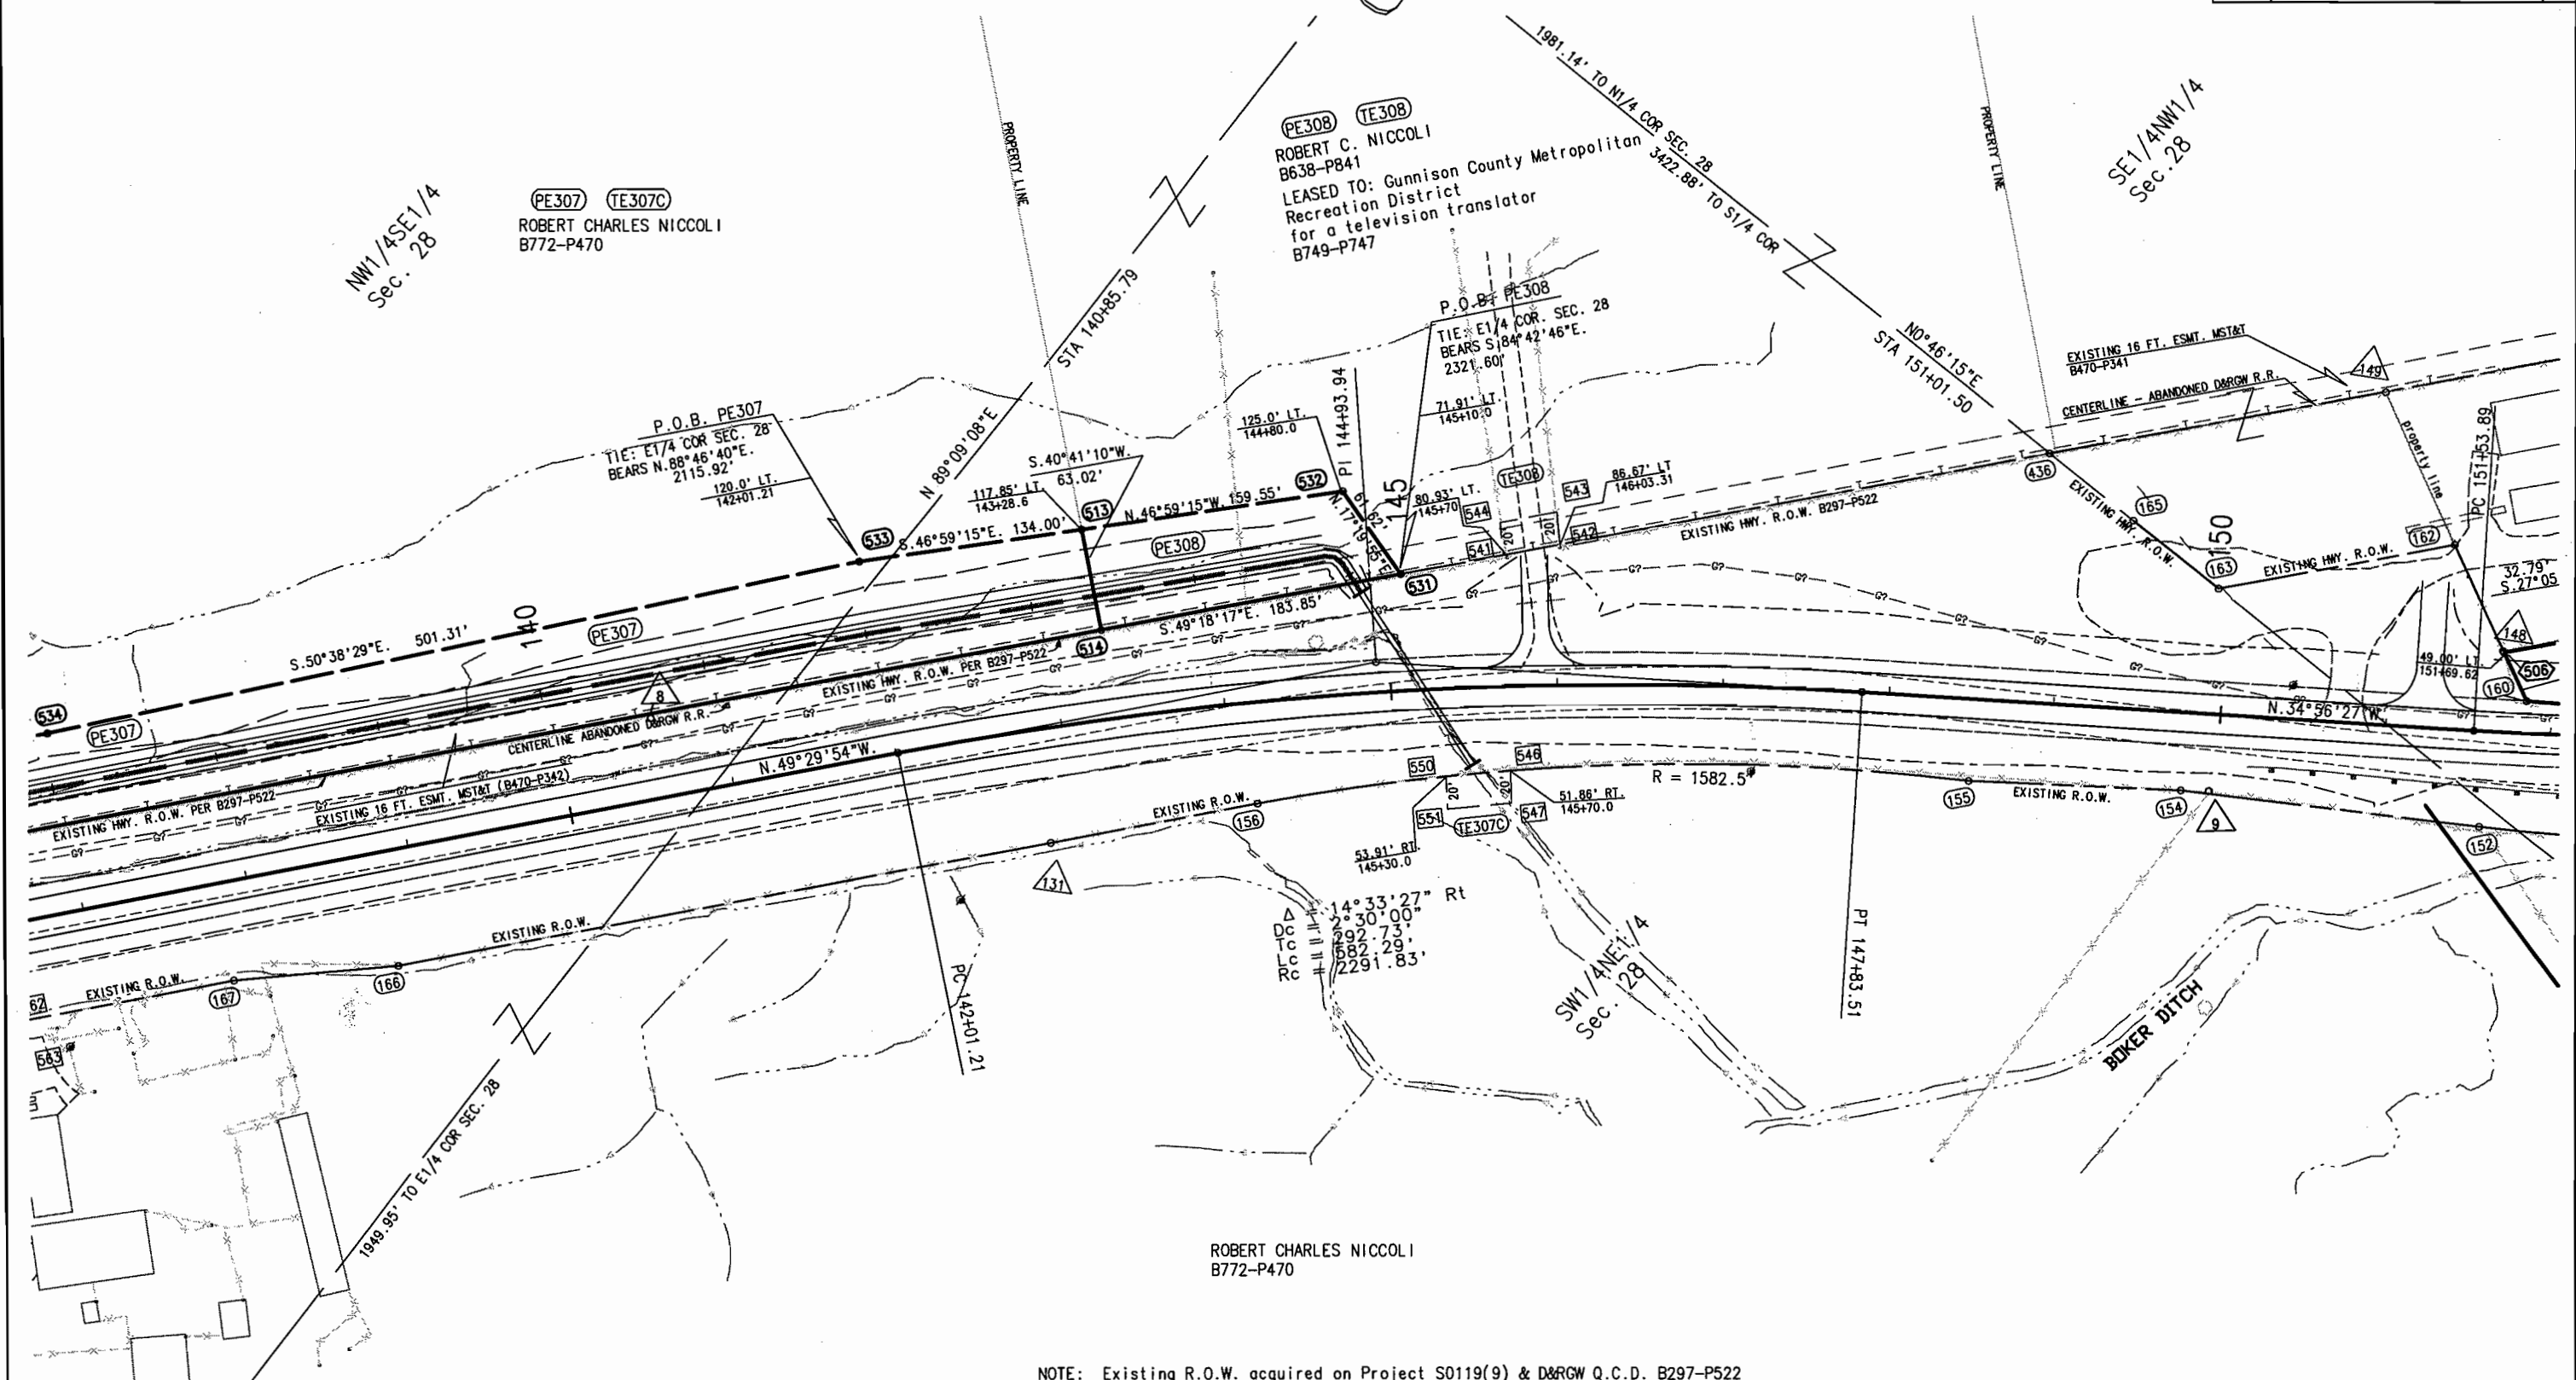

NOTE: Existing R.O.W. acquired on Project S0119(9) & D&RGW Q.C.D. B297-P522

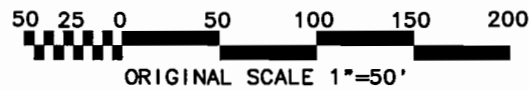

T. 14 S., R. 85 W., 6th P.M.
GUNNISON COUNTY

FEDERAL ROAD REGION NO.	DIVISION	PROJ. NO.	SHEET NO.	TOTAL SHEETS
VIII	COLORADO	SR-STR(CX)0135(12) Unit 3	14	17

RIGHT OF WAY	
CRESTED BUTTE SOUTH	


REVISIONS	
3-13-98	name change parcel 309 & 310

ROBERT CHARLES NICCOLI
B772-P470


SE1/4NW1/4
Sec. 28

END R.O.W. PROJ SR-STR(CX)0135 UNIT 3

STA 165+02.31 = STA 242+12.6 ON PROJ. FAP S 0119(9)
M.P. 21.50

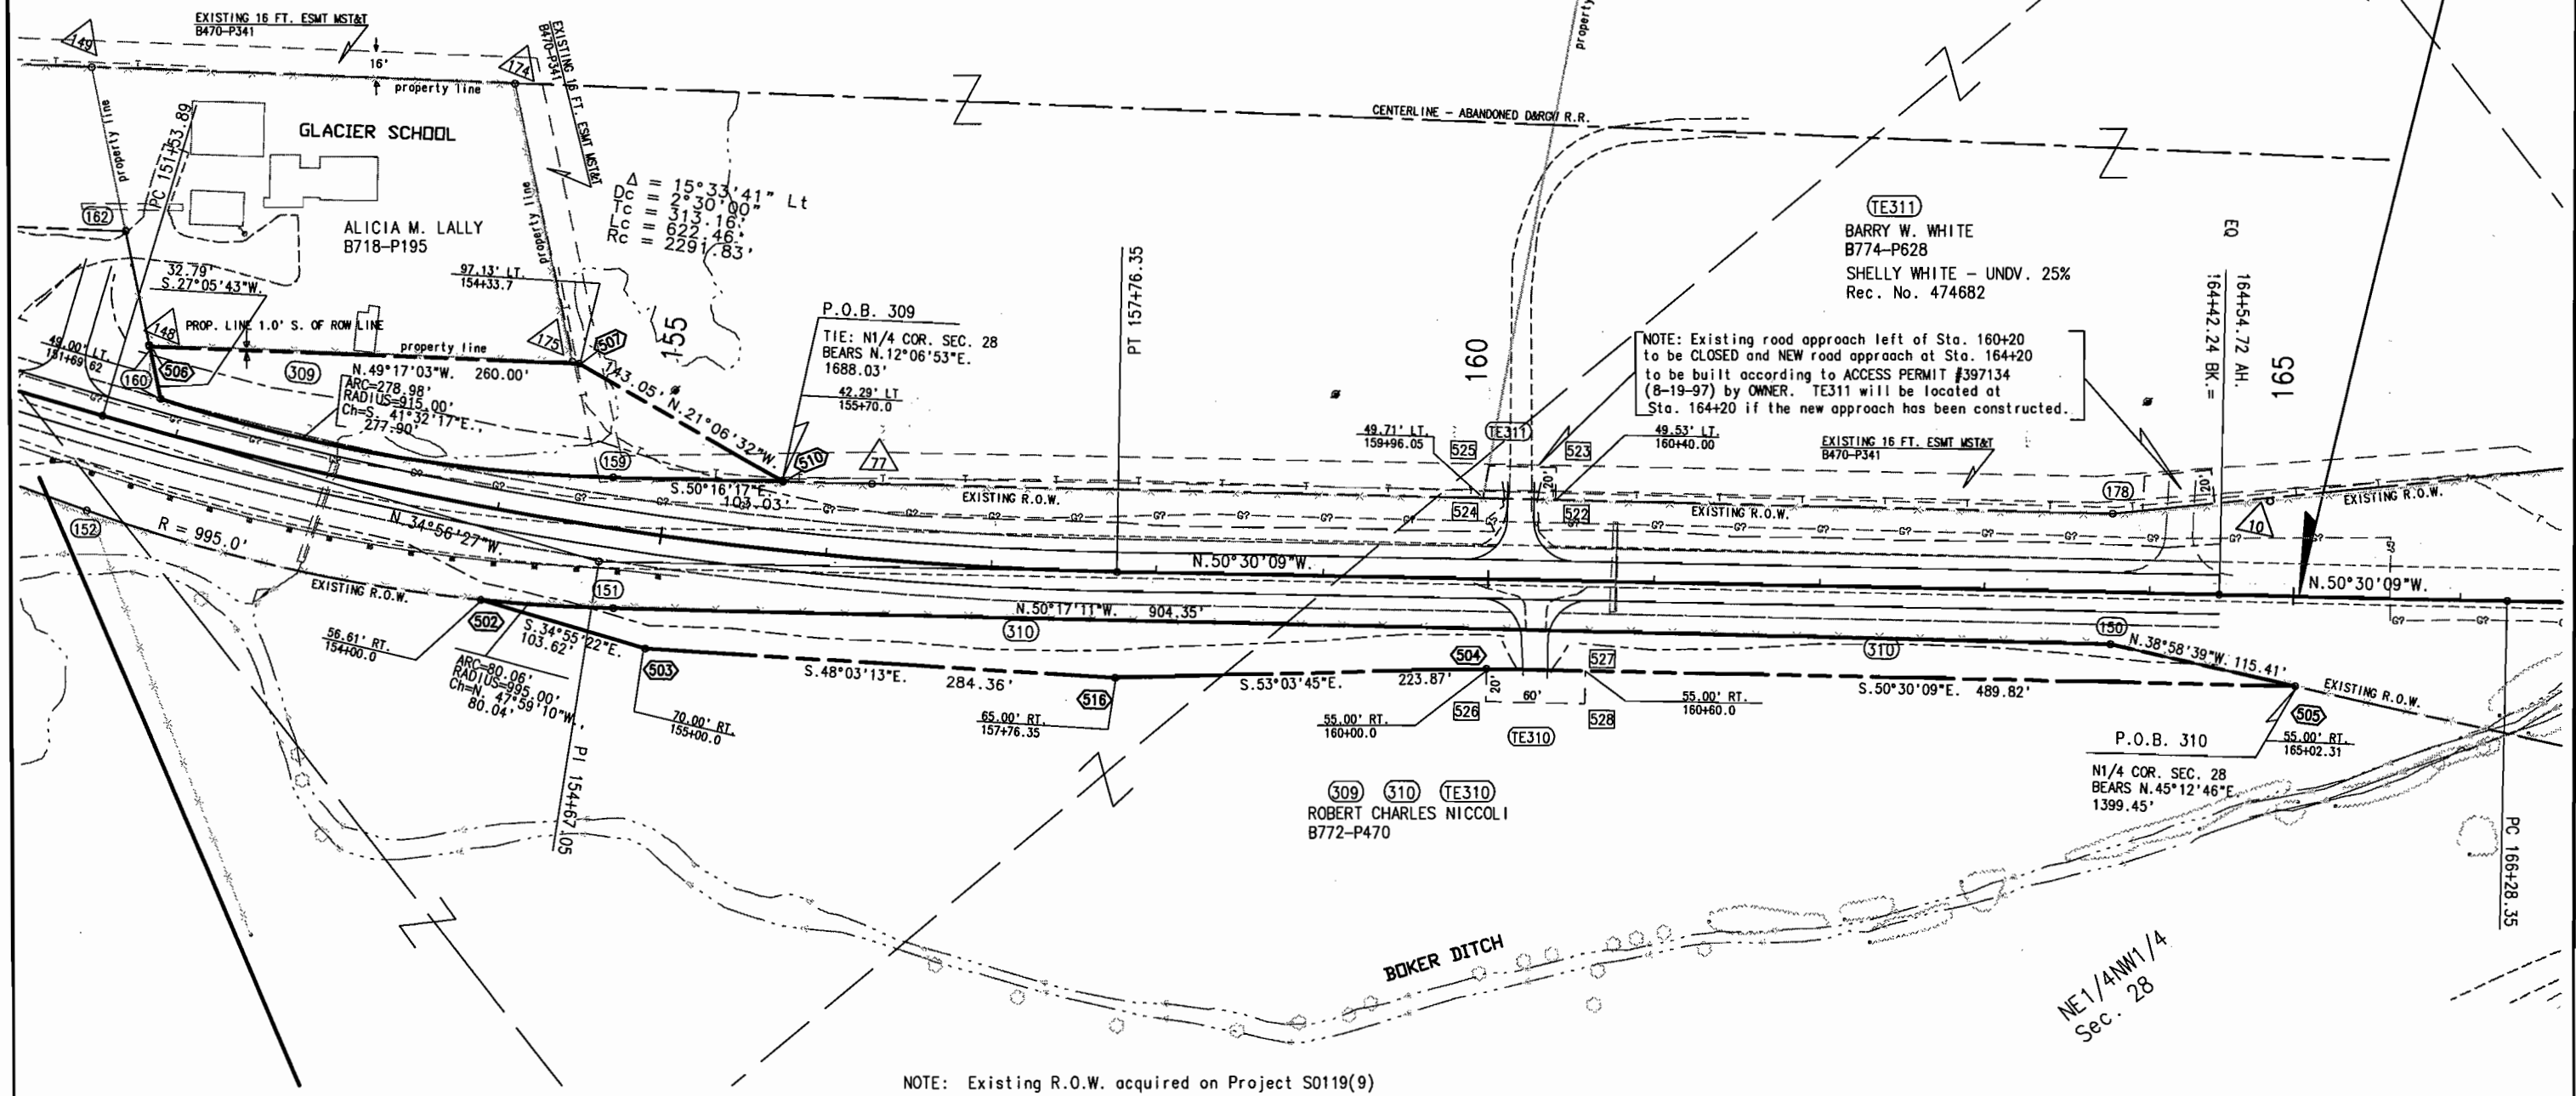

NOTE: Existing R.O.W. acquired on Project S0119(9)

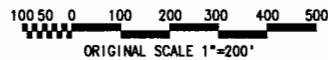


DEPARTMENT OF TRANSPORTATION
STATE OF COLORADO
PROJECT SR-STR(CX)0135(12) Unit 3
R.O.W. OWNERSHIP MAP
T.14S. & T.15S., R.85W., 6th P.M.
GUNNISON COUNTY


FEDERAL ROAD REGION NO.	DIVISION	PROJ. NO.	SHEET NO.	TOTAL SHEETS
VIII	COLORADO	SR-STR(CX)0135(12) Unit 3	15	17

RIGHT OF WAY
CRESTED BUTTE
SOUTH

REVISIONS	

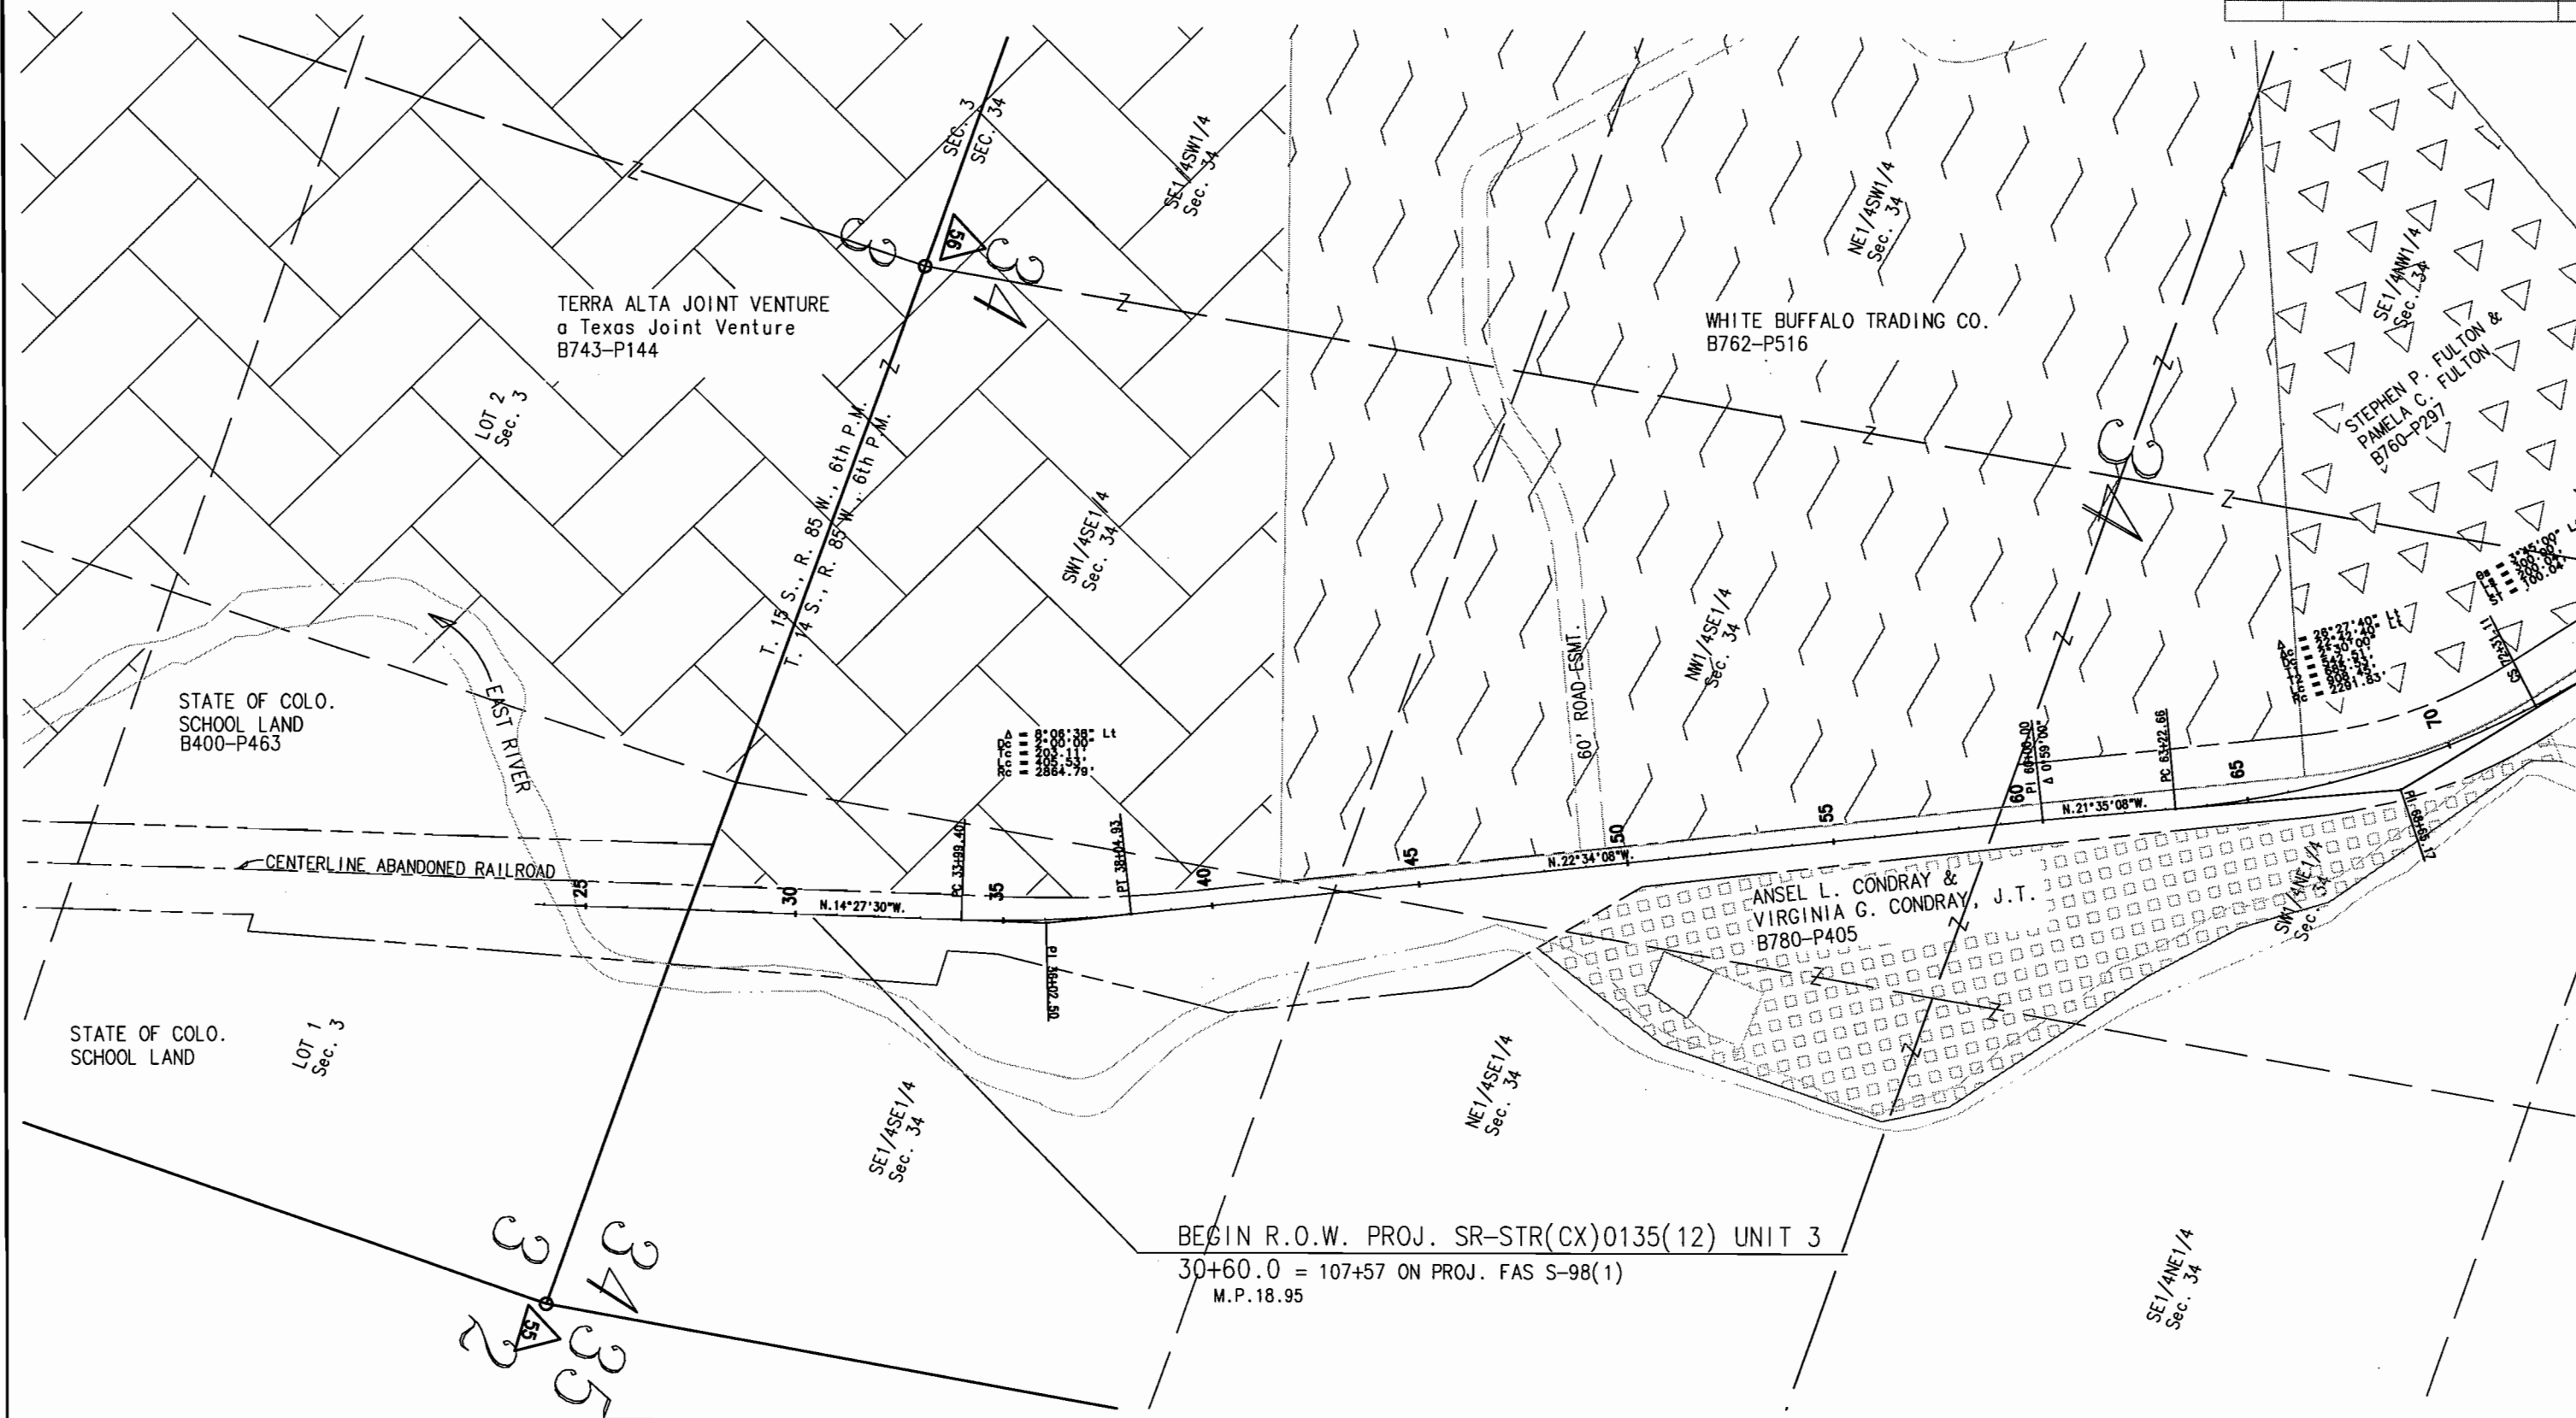


100 50 0 100 200 300 400 500
ORIGINAL SCALE 1"=200'

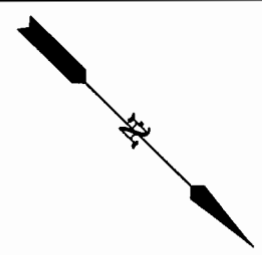

DEPARTMENT OF TRANSPORTATION
STATE OF COLORADO
PROJECT SR-STR(CX)0135(12) Unit 3
R.O.W. OWNERSHIP MAP
T. 14 S., R. 85 W., 6 th P.M.
GUNNISON COUNTY

FEDERAL ROAD REGION NO.	DIVISION	PROJ. NO.	SHEET NO.	TOTAL SHEETS
VIII	COLORADO	SR-STR(CX)0135(12) Unit 3	16	17
RIGHT OF WAY				
CRESTED BUTTE SOUTH				
REVISIONS				
3-13-98	NAME CHANGE PE307			LEB

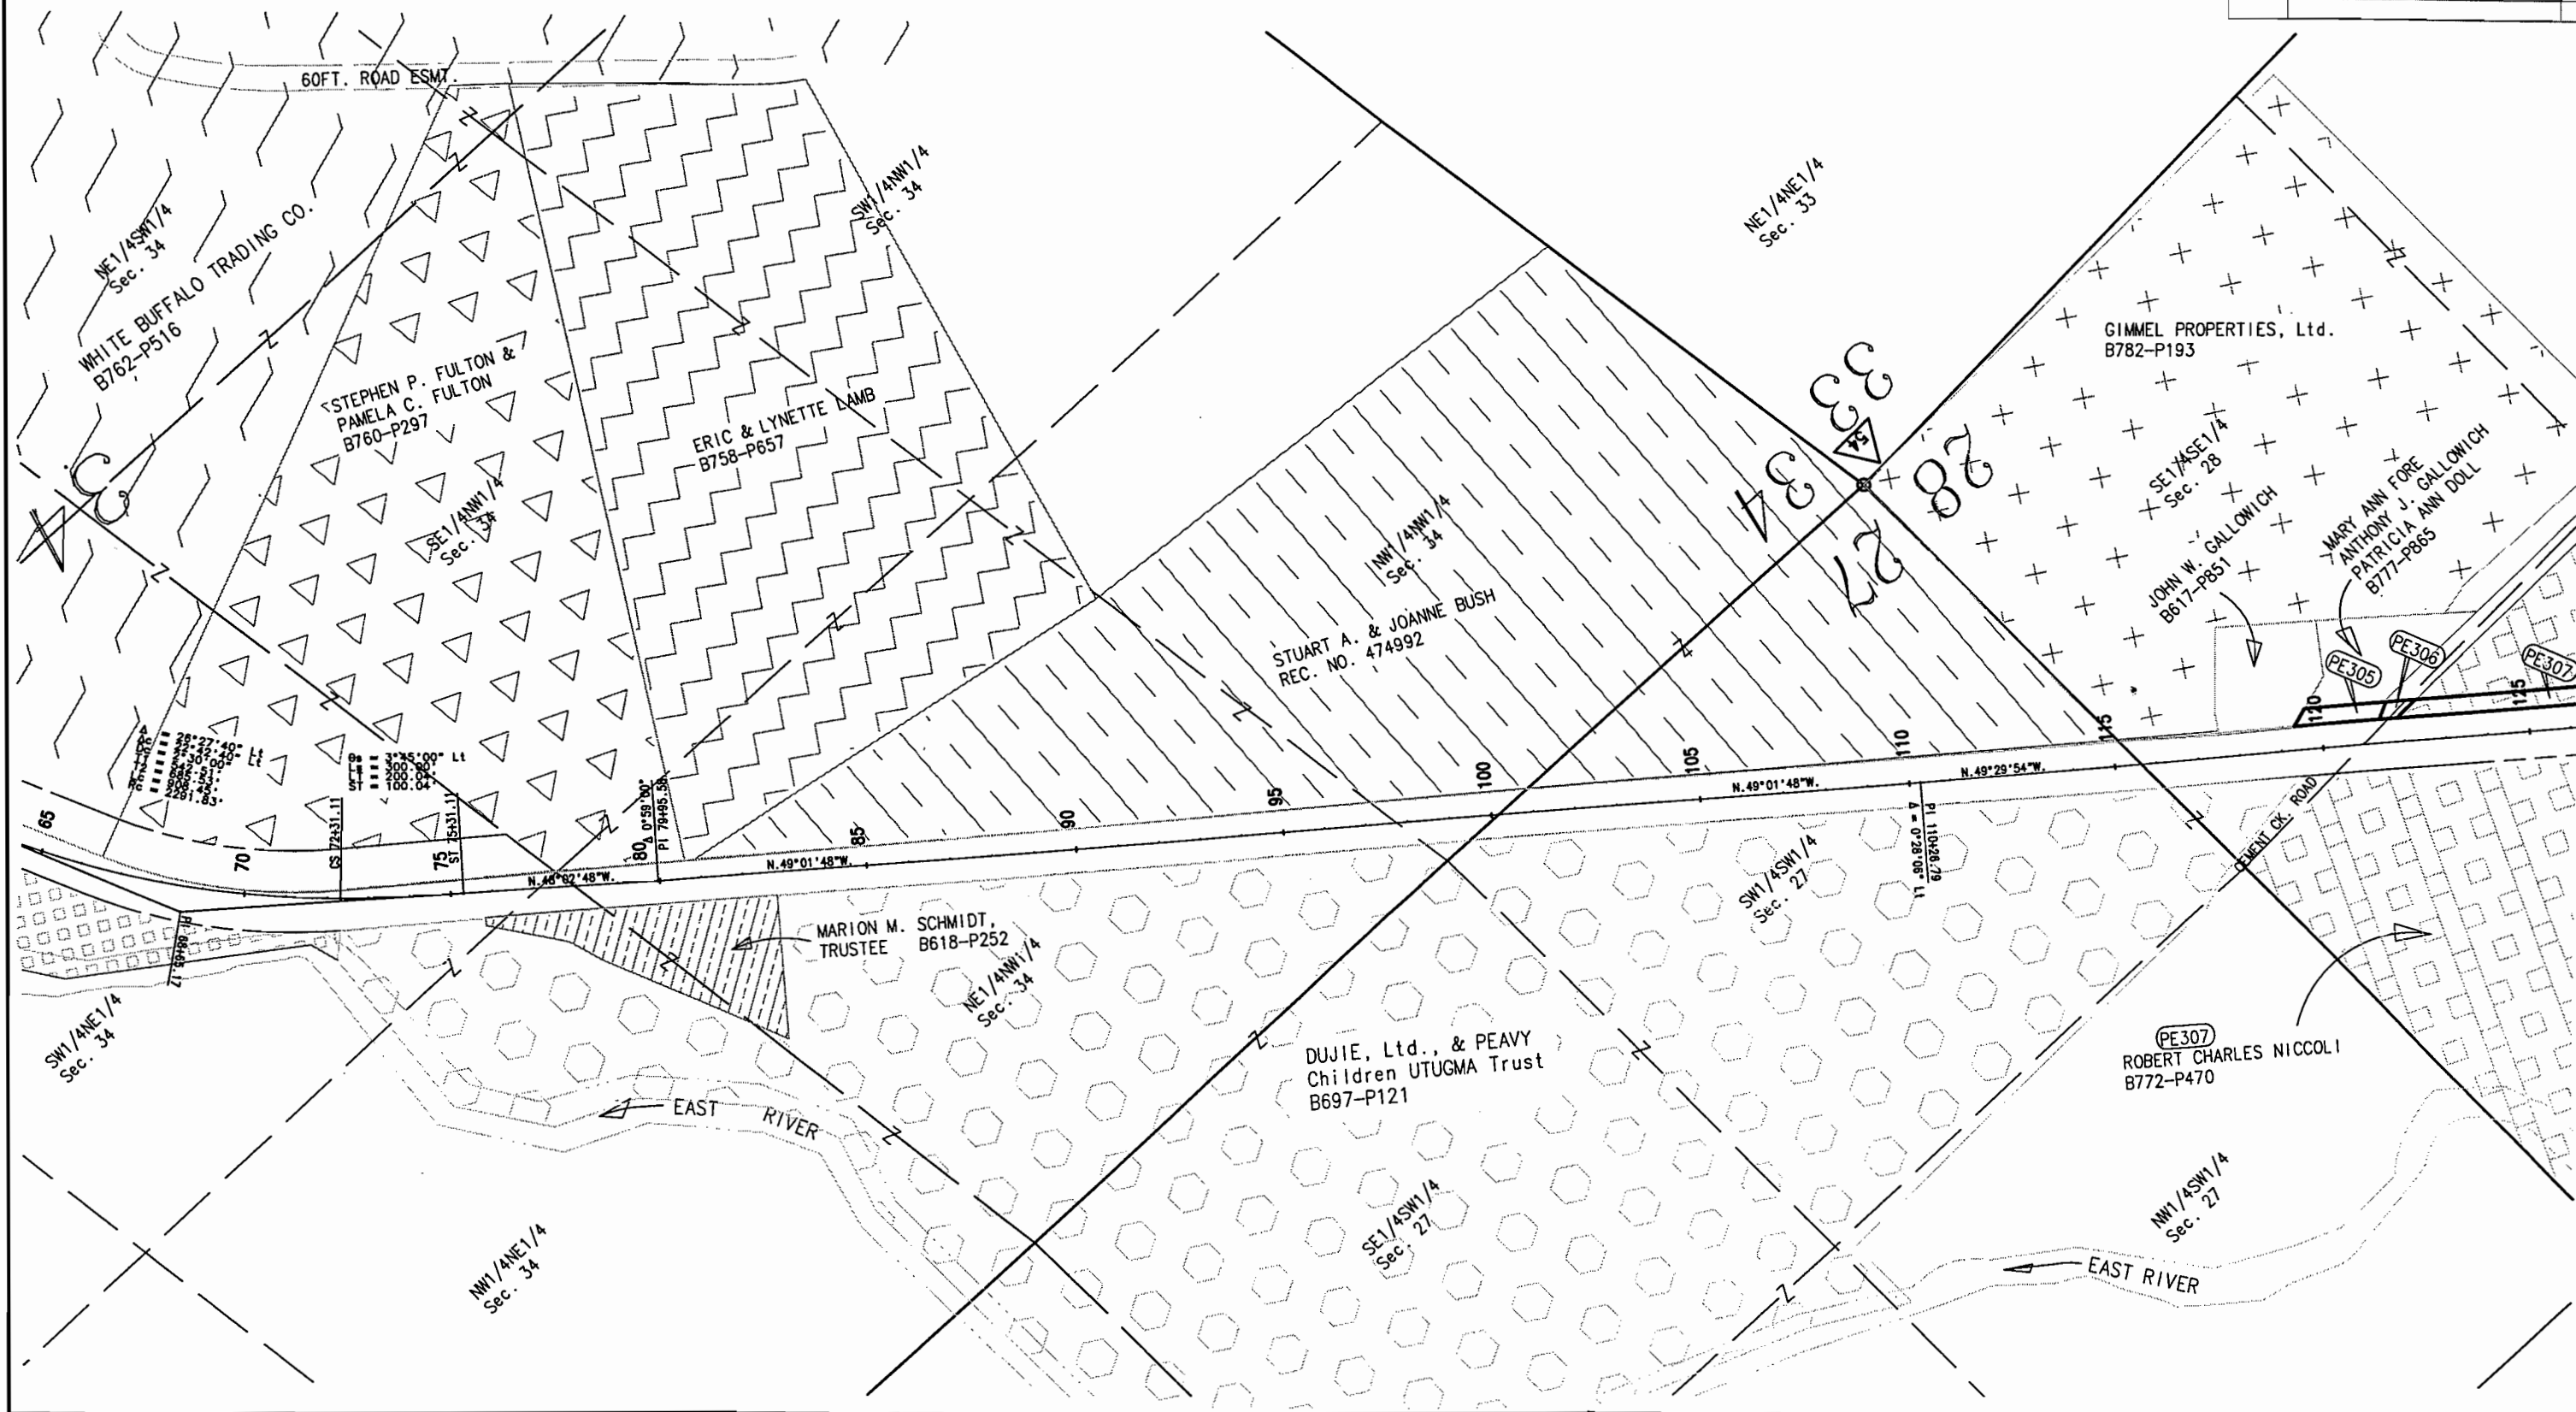

FEDERAL ROAD REGION NO.	DIVISION	PROJ. NO.	SHEET NO.	TOTAL SHEETS
VIII	COLORADO	SR-SR(CX)0135(12) Unit 3	17	17

RIGHT OF WAY CRESTED BUTTE SOUTH		REVISIONS	
		3-13-98	NAME CHANGE PE309, 309, 310

