


CONVENTIONAL SIGNS

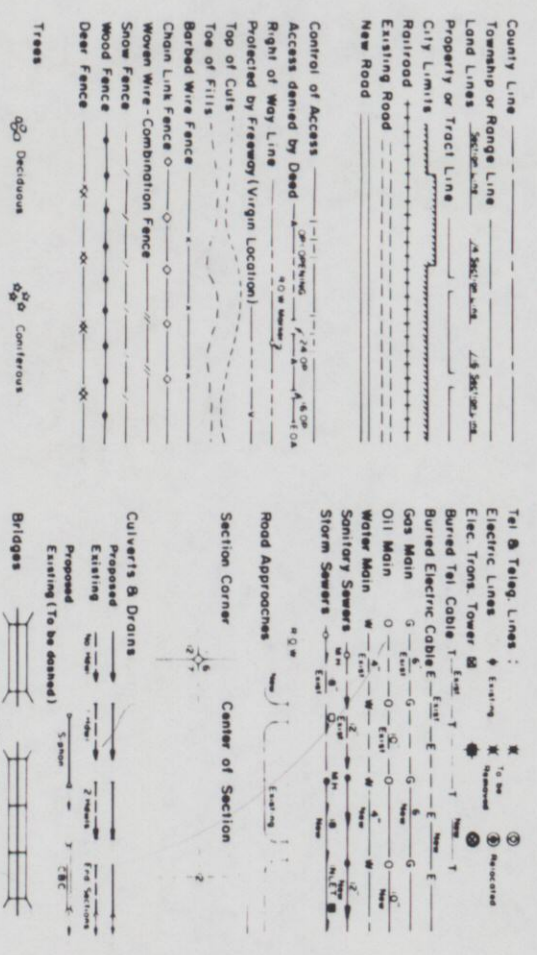

STATE DEPARTMENT OF HIGHWAYS
DIVISION OF HIGHWAYS—STATE OF COLORADO



RIGHT OF WAY PLAN OF PROPOSED
FEDERAL AID PROJECT NO. SR 0014(18)
STATE HIGHWAY NO. 14
LARIMER COUNTY

RIGHT OF WAY
SCALE OF ORIGINAL DRAWINGS
PLAN SHEETS 1"=50'
DETAIL SHEETS 1"=200'
OWNERSHIP MAPS 1"=200'
ROW LENGTH OF PROJECT = 1.329 MI.

INDEX OF SHEETS

SHEET NO.	TITLE SHEET
1	TABULATION OF PROPERTIES
2	PLAN SHEETS
3-7	OWNERSHIP MAP
8-9	

FEDERAL AID PROJECT NO.	DIVISION	PROJECT NO.	SHEET NO.
SR 0014(18)	COLORADO	SR 0014(18)	1
REVISIONS			

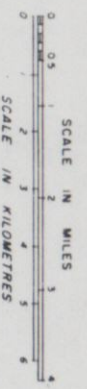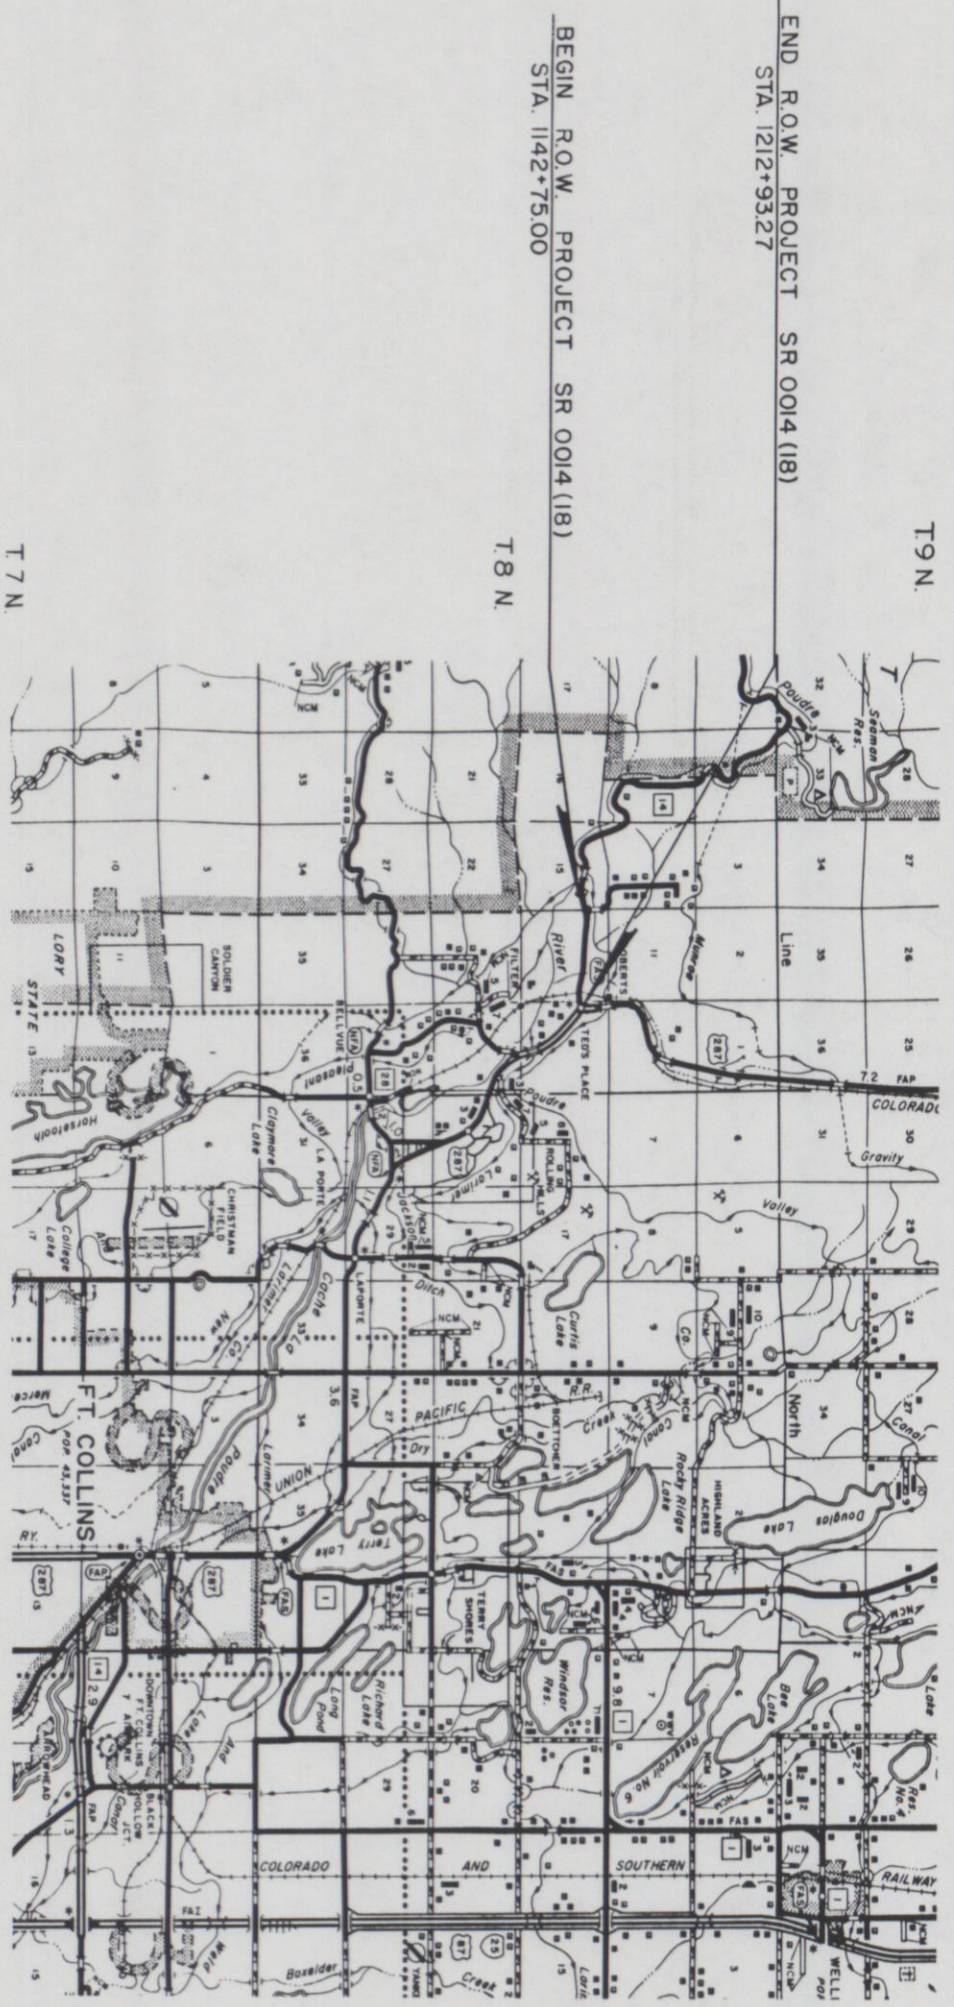

DIVISION OF HIGHWAYS

APPROVED: *David L. Rameal*
DISTRICT ENGINEER

DATE: *5/1/85*

DEPARTMENT OF TRANSPORTATION
FEDERAL HIGHWAY ADMINISTRATION

APPROVED: _____
DIVISION ADMINISTRATOR

DATE: _____

T8N, R70 W, 6th PM.

NE 4 Sec. 15

UTILITIES:
WATER ~ CITY OF FORT COLLINS
TELEPHONE ~ MOUNTAIN BEL
ELECTRIC ~ Poudre Valley REA
PUBLIC SERVICE CO. OF COLORADO

POUDRE VALLEY CANAL

CATTLE
GUARD

9.0' Rpt. of STA. 1143+50.00 (FLYLINE) =
STA. 1143+50.00 (PROJ.)

P.O.T. FLYLINE 1146+00



P.O.T. FLYLINE 1153+00

RIGHT OF WAY
WEST OF TED'S PLACE

REVISIONS

115 Bb
REV. ALIGNMENTS FLYLINE 1153+00
PROJECTED


FEDERAL ROAD REGION NO.	DIVISION	PROJ. NO.	SHEET NO.	TOTAL SHEETS
XIII	COLORADO	SR 0014 (18)	3	9

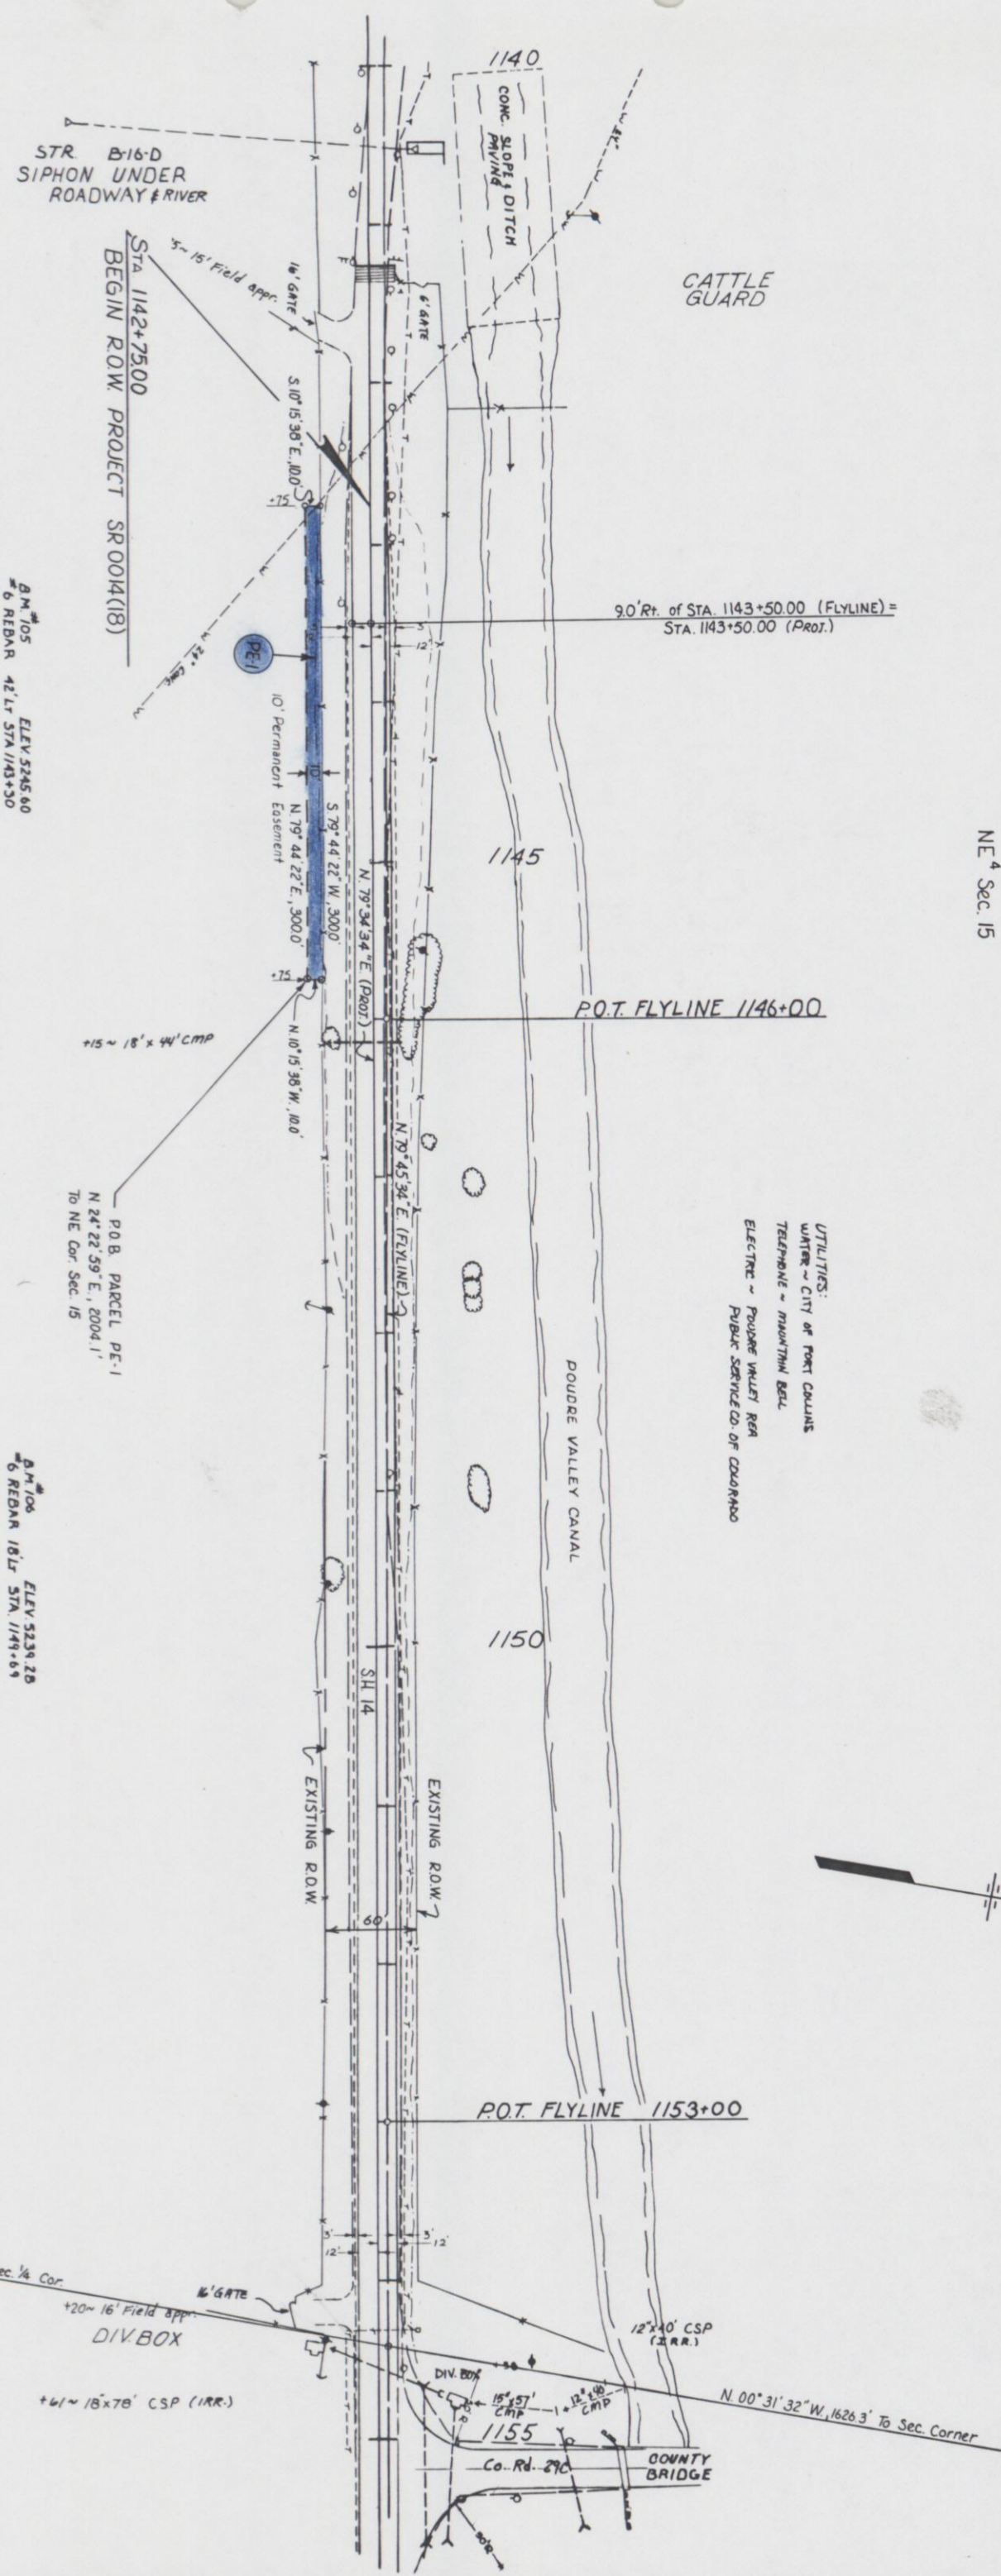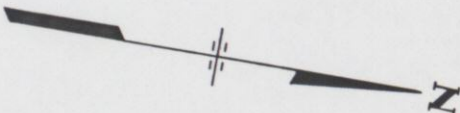

PE-1 THE CITY OF GREELEY
A MUNICIPAL CORPORATION

NE 4 Sec. 15

NE 4 Sec. 15
SE 4 Sec. 15
NW 4 Sec. 14
SW 4 Sec. 14

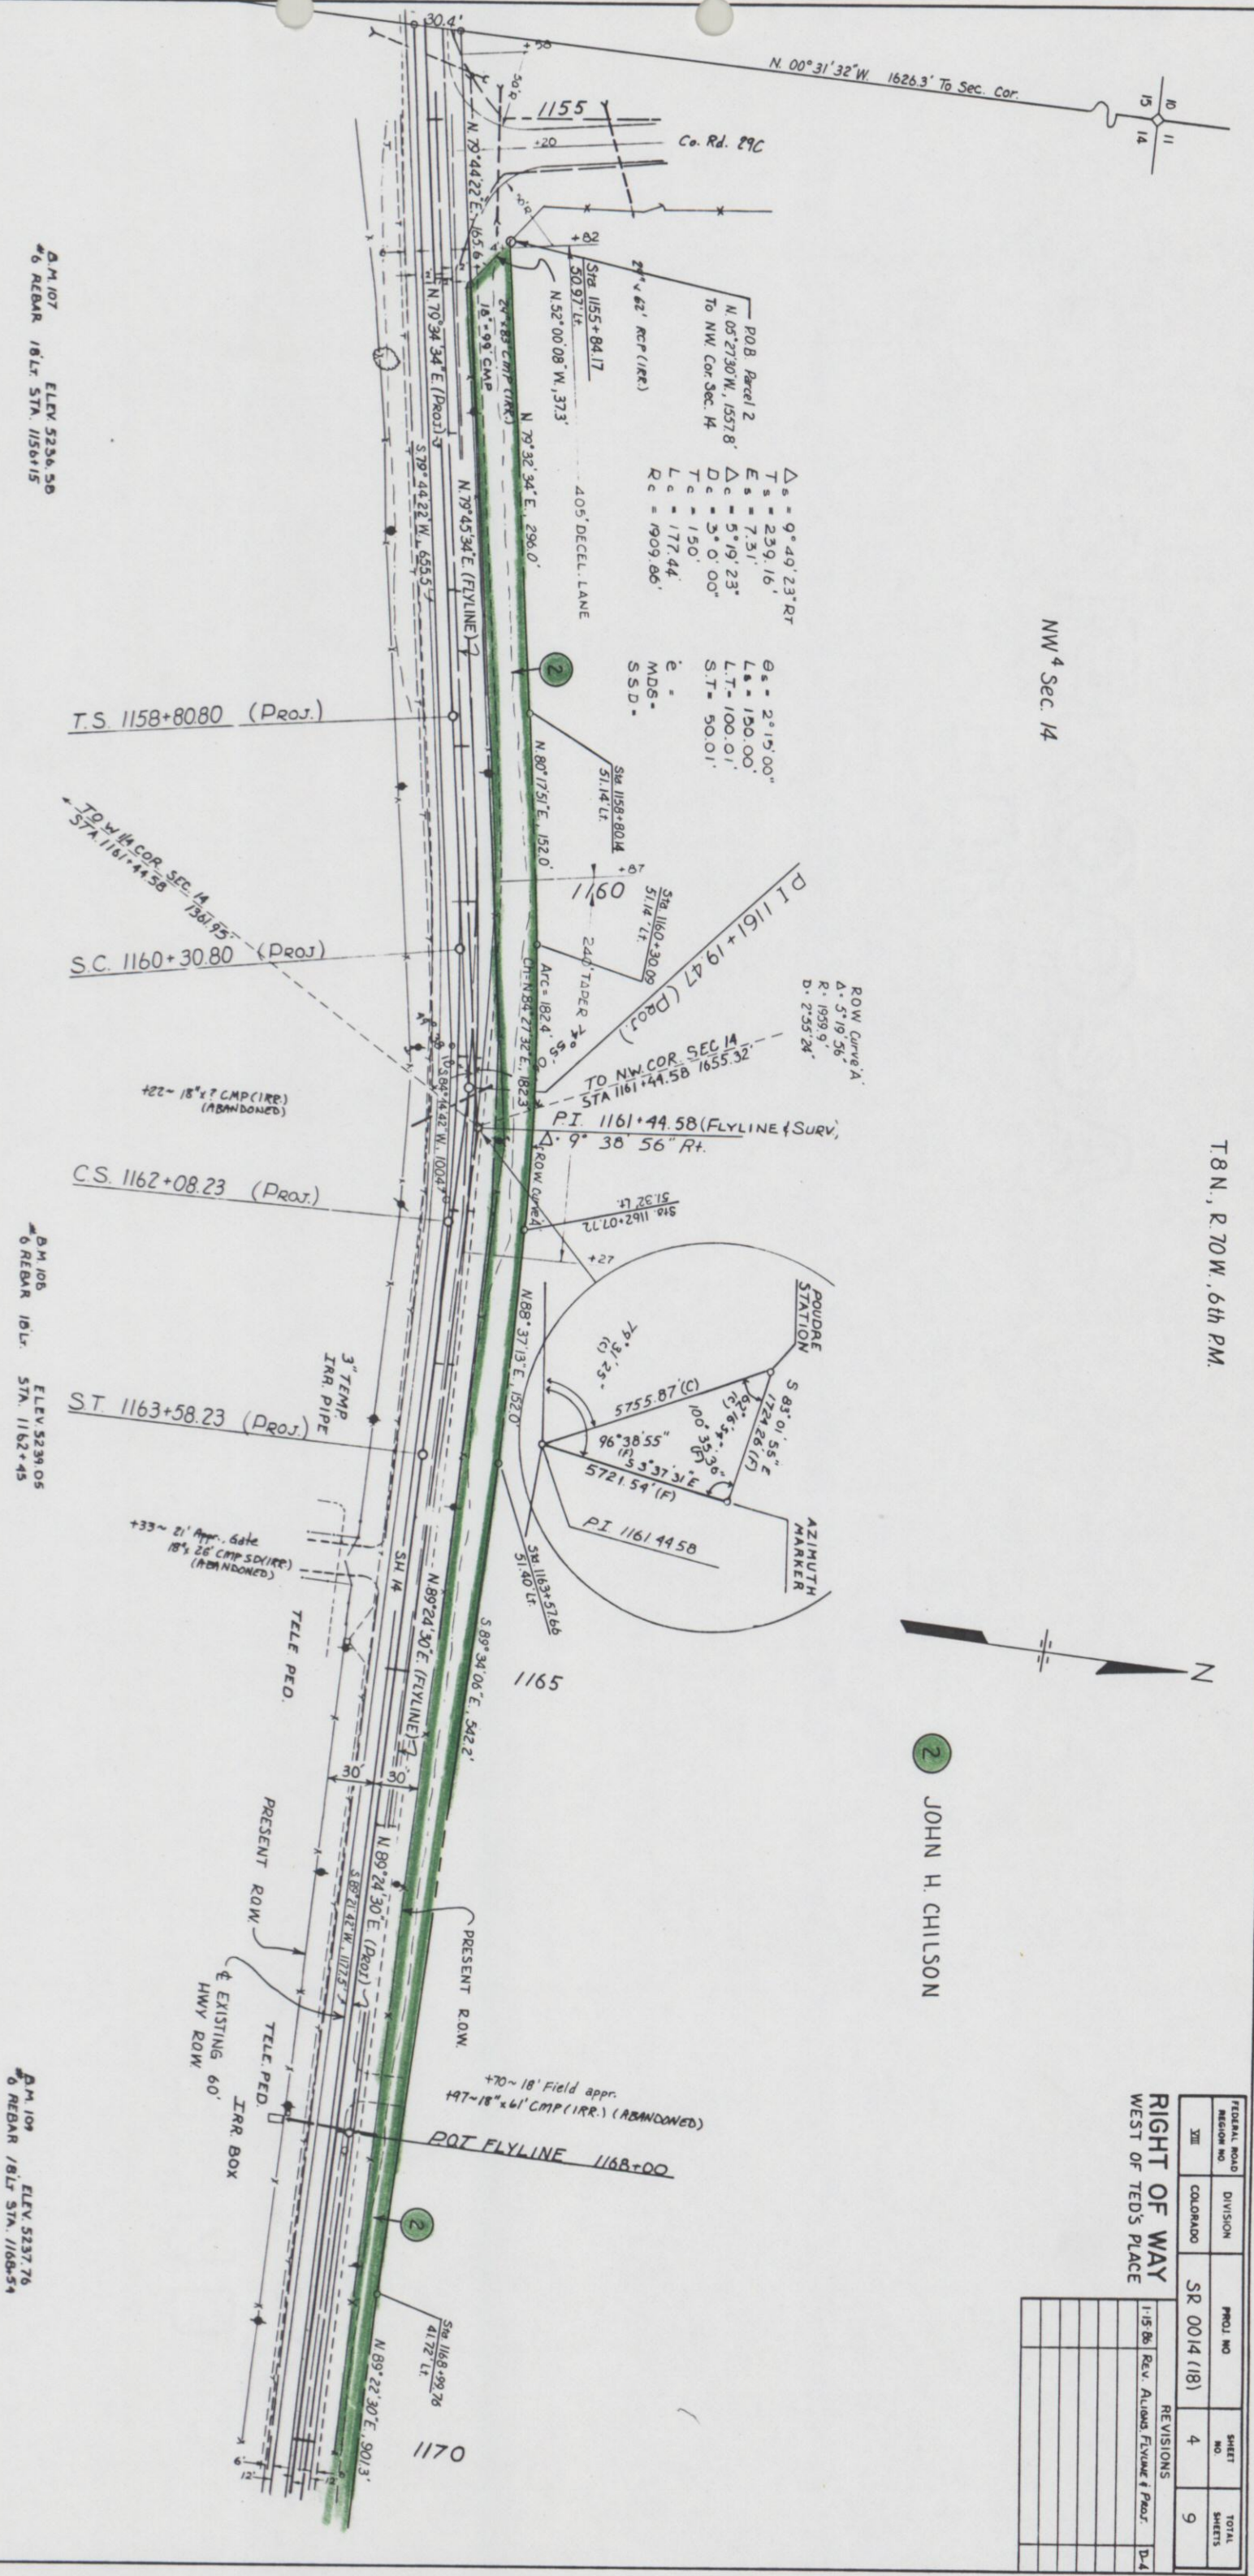

T. 8 N., R. 70 W., 6th P.M.

JOHN H. CHILSON

NW⁴ Sec. 14


NE⁴ Sec. 14

FEDERAL ROAD REGION NO.	DIVISION	PROJ. NO.	SHEET NO.	TOTAL SHEETS
338	COLORADO	SR 0014 (18)	5	9

RIGHT OF WAY WEST OF TED'S PLACE	REVISIONS	
	I-15 SB Rev ALTON'S EXISTING PILOT	D-D

[illegible]

R.O.W. CURVE 'B' DATA
 $\Delta = 6^{\circ}54'02''$
 $R = 1949.859'$
 $D = 2^{\circ}58'18''$

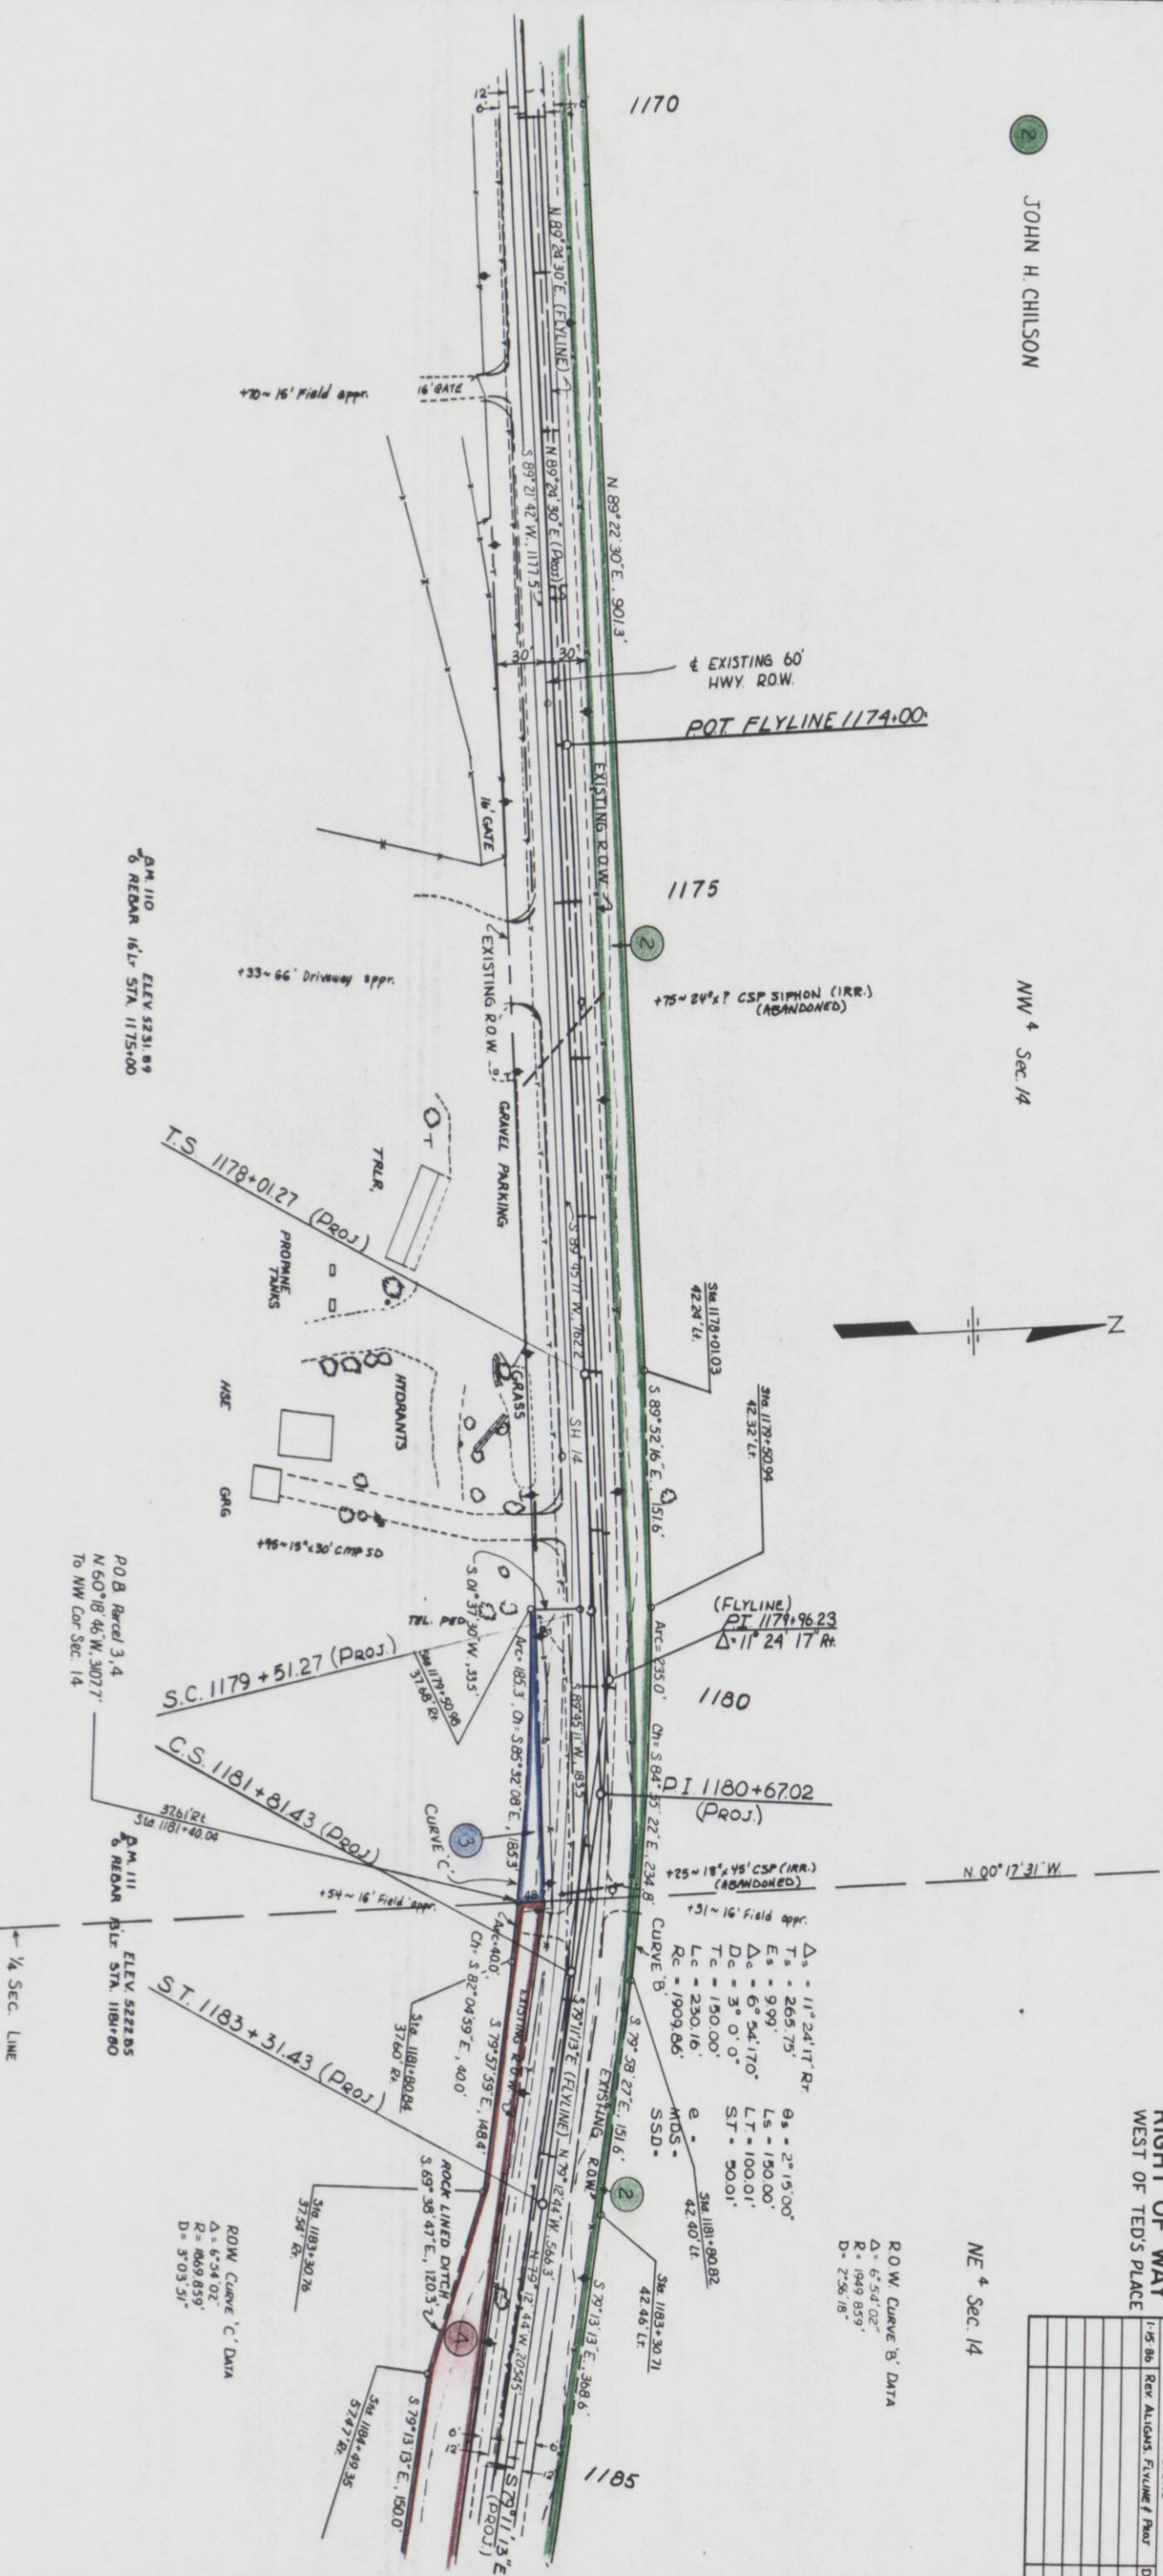

G.D. MCGARVEY &
LYNN B. MCGARVEY, J.T.


HUGO A. ANDERSON, JR.

T8 N., R. 70 W., 6th PM.

JOHN H. CHILSON

NE 4 Sec. 14

FEDERAL ROAD DISTRICT NO.	DIVISION	PROJ. NO.	SHEET NO.	TOTAL SHEETS
128	COLORADO	SR 0014 (18)	6	9
RIGHT OF WAY WEST OF TED'S PLACE				
REVISIONS				
1-15-86	REV	ADAMS	FLYLINE 1 PROX	D-4

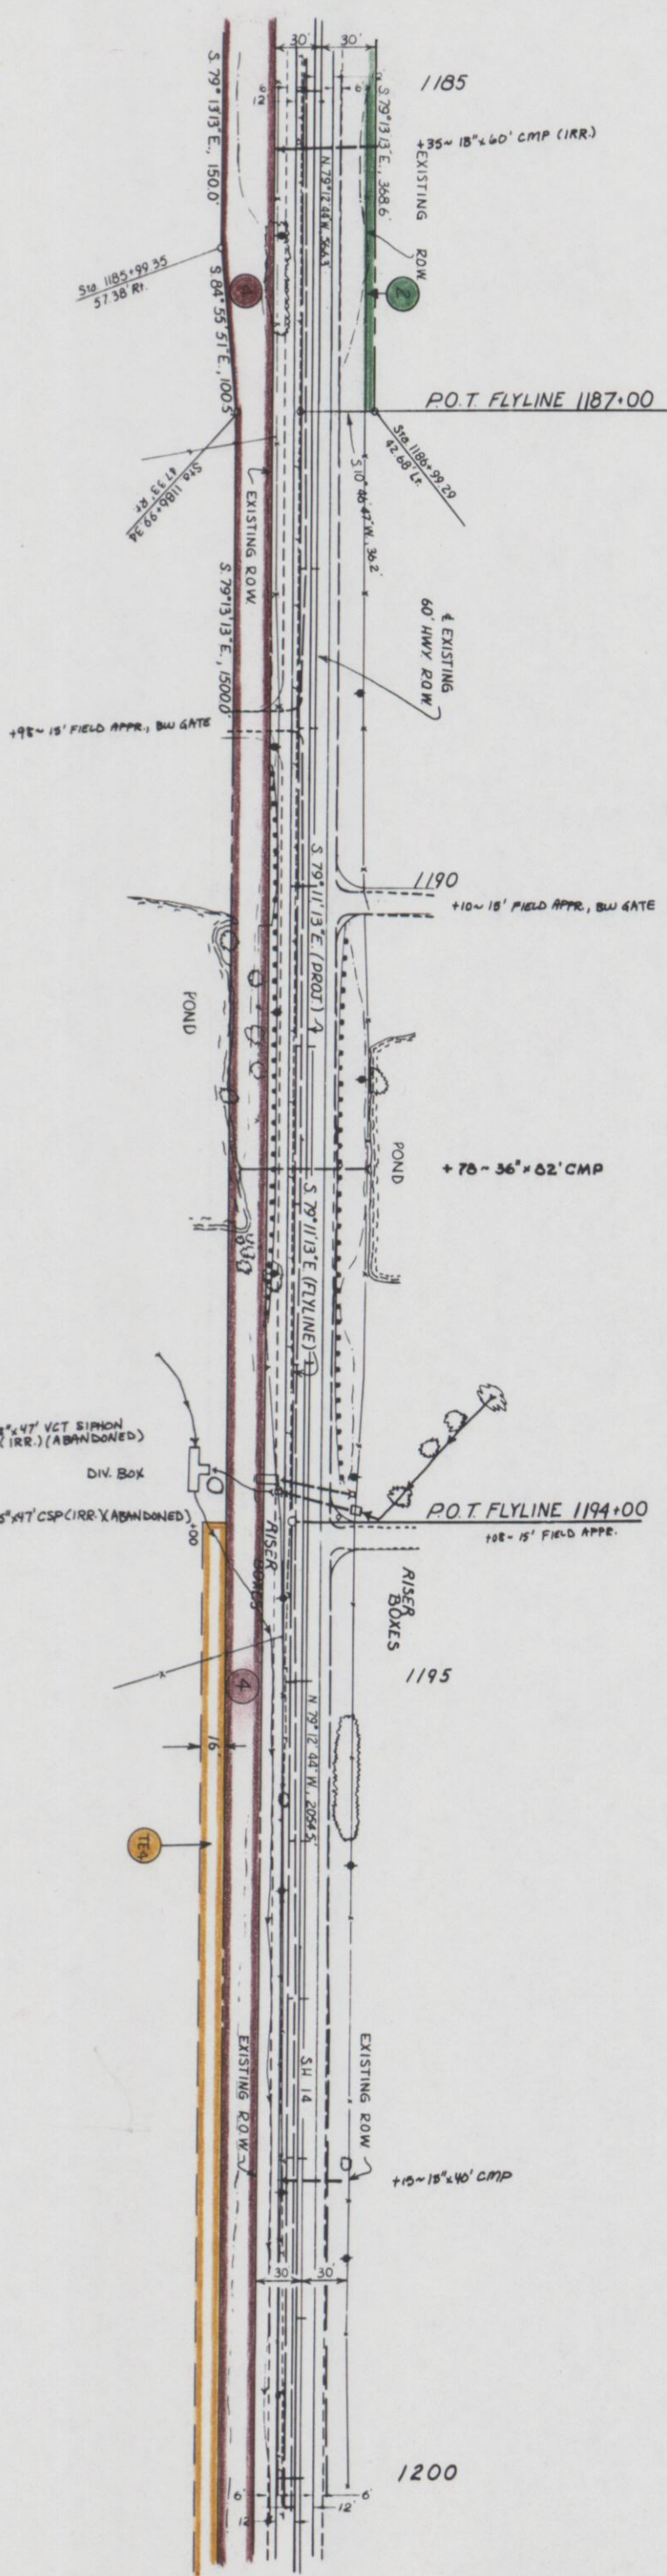

B.M. 112 ELEV. 5220.37
#6 REBAR 15 FT STA. 1187+36

B.M. 113 ELEV. 5220.59
#6 REBAR 7 FT STA. 1193+76

B.M. 114 ELEV. 5218.74
#6 REBAR 4 FT STA. 1200+00


HUGO A. ANDERSON, JR.

T.8N., R.70W., 6th P.M.

FEDERAL ROAD REGION NO.	DIVISION	PROJ. NO.	SHEET NO.	TOTAL SHEETS
XIII	COLORADO	SR0014 (118)	7	9

RIGHT OF WAY
WEST OF TED'S PLACE

REVISIONS		
DATE	DESCRIPTION	BY
1986	ADD UE-4, UE-5, REVISE PAR 4 & DA, REV ALIGN FLY & PROX	D-4

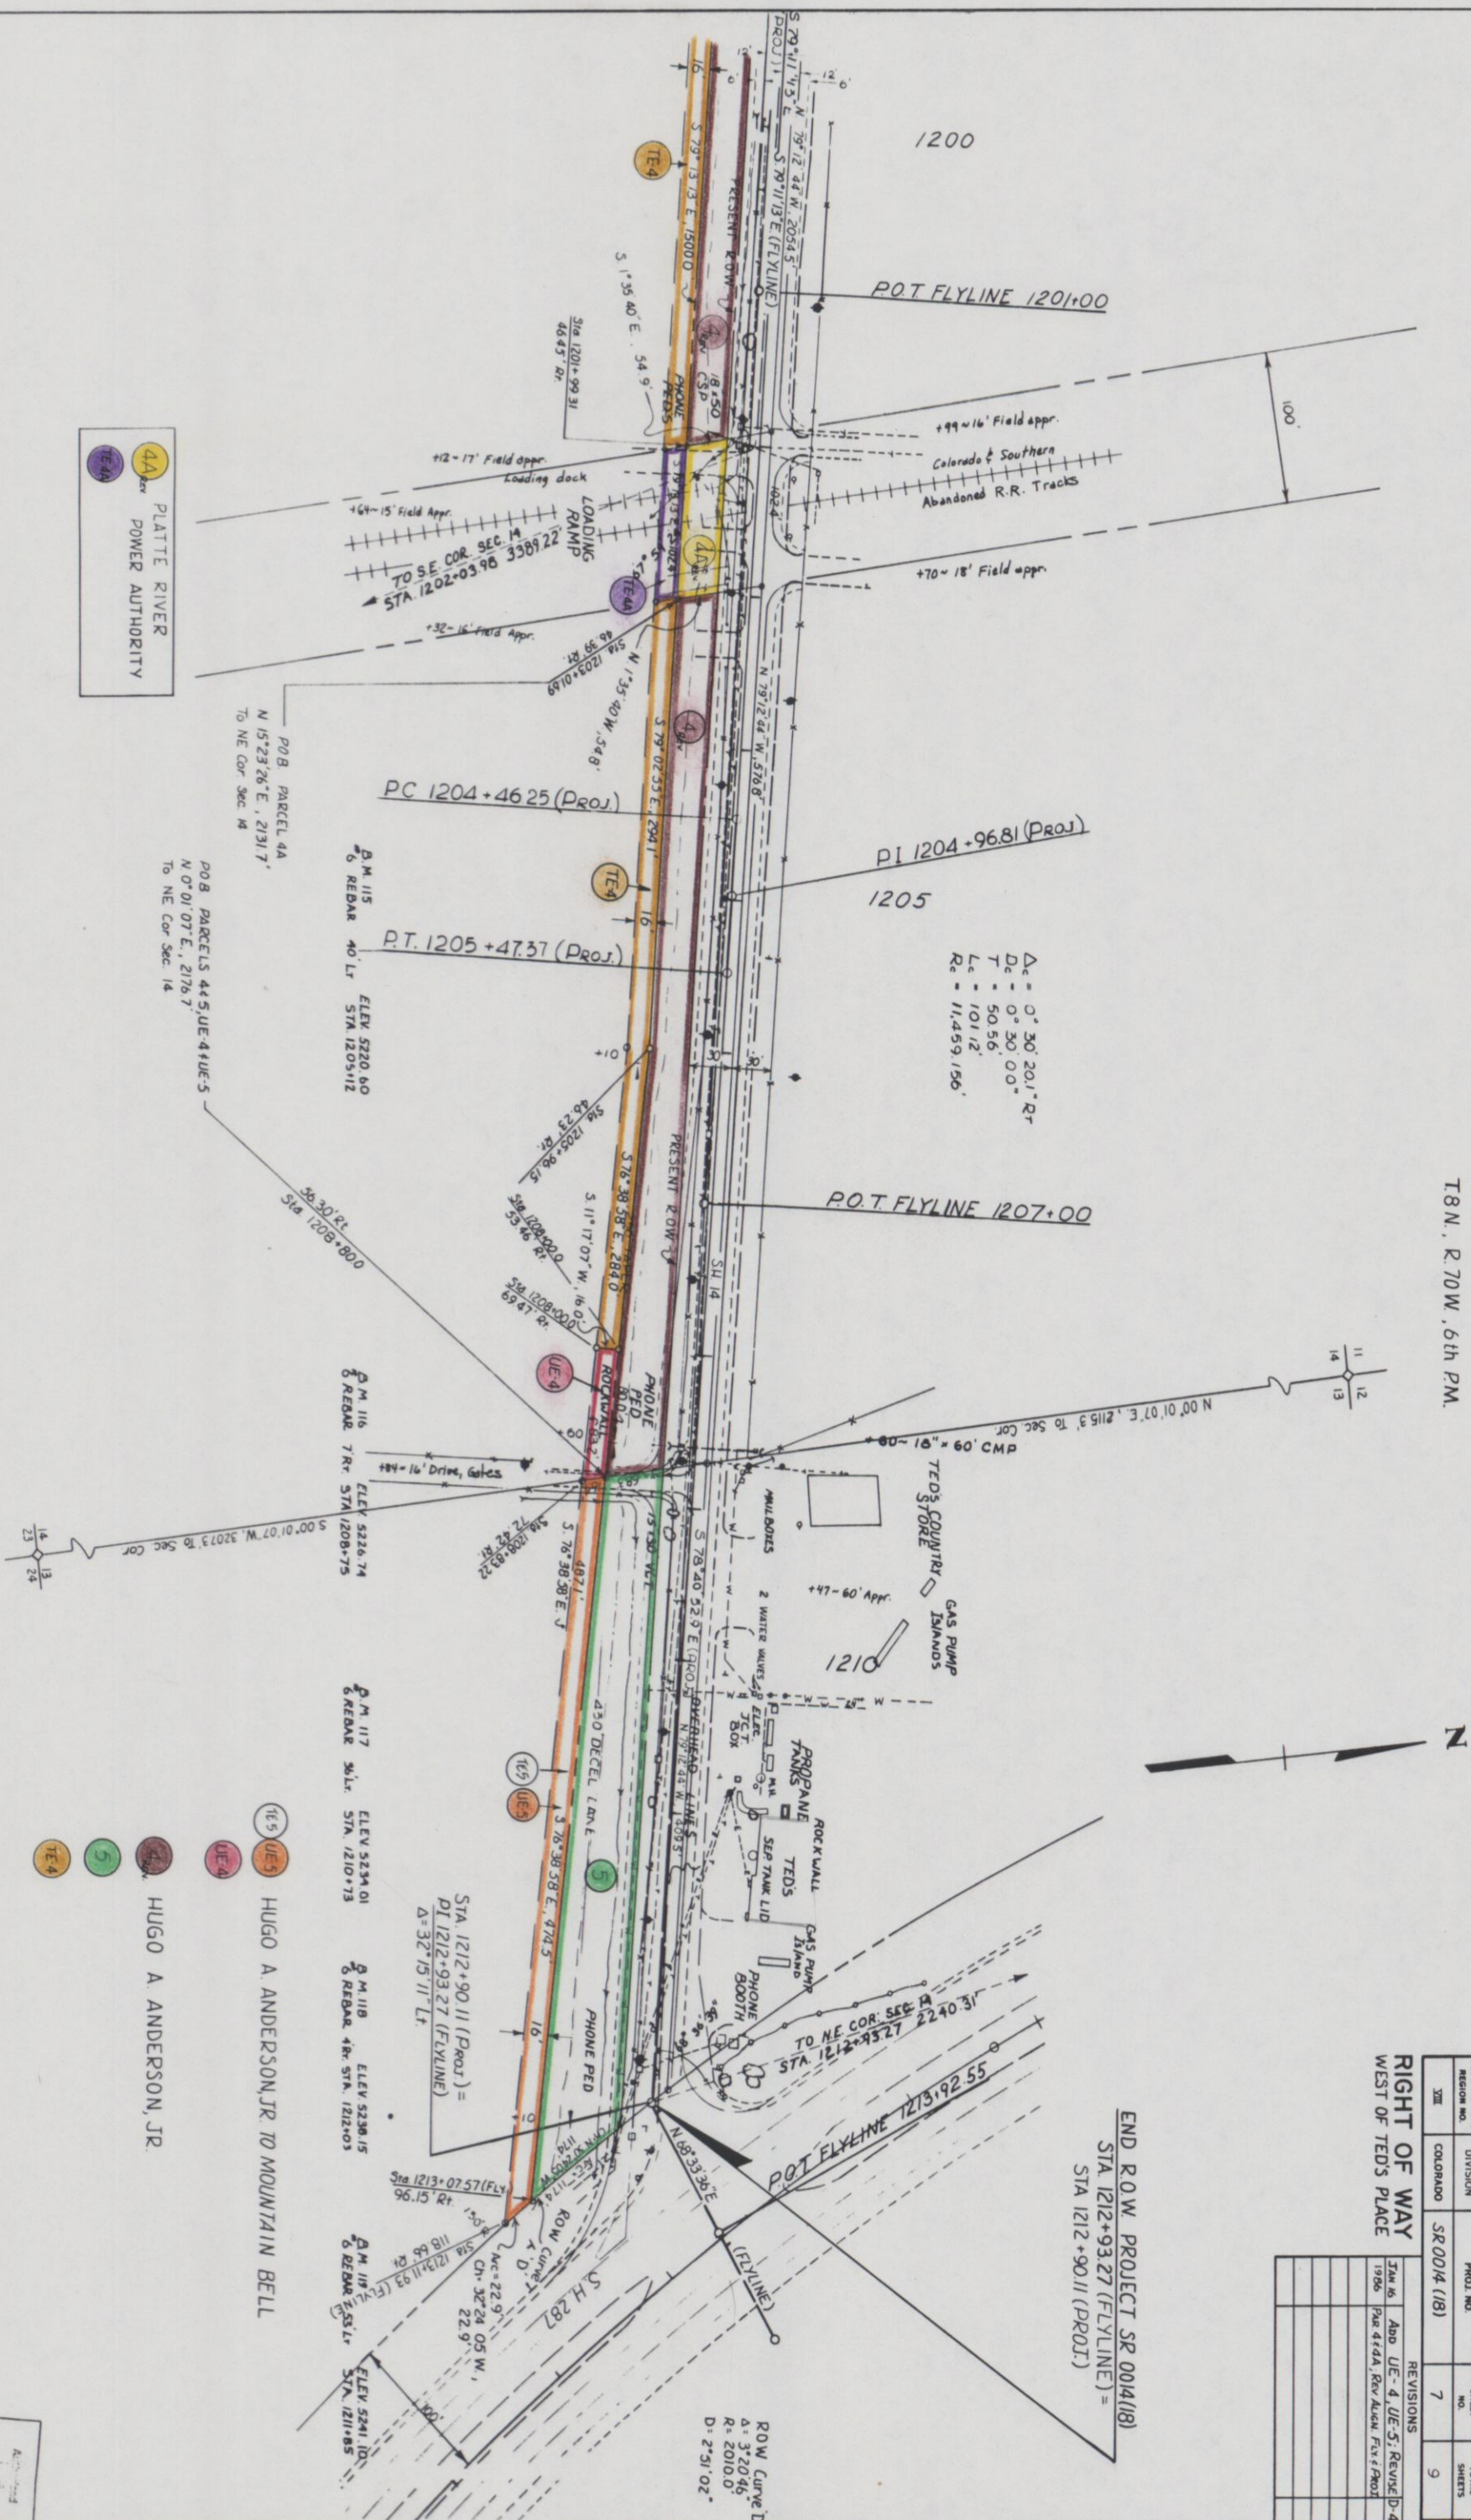


T.8N., R.70W., 6th P.M.

NE 1/4 SEC. 15

TERESE B. WILSON
P.O. BOX 1092
LAPORTE, CO. 80535
NE 1/4 SEC. 15

BEGIN R.O.W. PROJECT SR 0014(18)
STA 1142+75.00 (PROJ.)

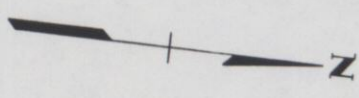

PI 1134+72.34 (FLYLINE)
 $\Delta = 10^{\circ}08'41''$ Lt.

PI 1139+17.96 (FLYLINE)
 $\Delta = 25^{\circ}02'31''$ Lt.

THE CITY OF GREELEY
A MUNICIPAL CORPORATION
S 1/4 NE 1/4 SEC. 15
Exc. R.O.W. & EASEMENTS
Reception Numbers - 640854,
319678, & 397848
BK. 2279 Pa. 501

CO. RD. 29C
N 00° 31' 32" W, 1626.3' to Sec. Cor.

TS 1158+80.79 (Proj.)
SC 1160+30.79 (Proj.)
CS 1162+08.23 (Proj.)
ST 1163+58.23 (Proj.)

PI 1161+44.58 (FLYLINE)
 $\Delta = 9^{\circ}38'56''$ Rt.

GD MCGARVEY & LYNN B MCGARVEY, J.T.
931 POUDRE CANYON
FORT COLLINS
Pt. S 1/4 NW 1/4 Sec. 14, south of SH 14

TS 1178+01.27 (Proj.)
SC 1179+51.27 (Proj.)
CS 1181+01.43 (Proj.)
ST 1183+31.43 (Proj.)

PI 1179+26.23 (Flyline)
 $\Delta = 11^{\circ}24'17''$ Rt.

PI 1180+67.02 (Proj.)

JOHN H. CHILSON
535 W 5th St.
LOWELAND
Tc. in N 1/2 Sec. 14
Exc. R.O.W. BK. 1118 Pa. 492

HUGO A. ANDERSON, JR.
2613 BELAIR LN
GREELEY
Pt. S 1/4 NE 1/4 Sec. 14, south of SH 14

RIGHT OF WAY
W. of Ted's Place
OWNERSHIP MAP
ORIGINAL SCALE: 1"=200'

FEDERAL ROAD DISTRICT NO.	DIVISION	PROJ. NO.	SHEET NO.	TOTAL SHEETS
XII	COLORADO	SR0014(18)	8	9
REVISIONS				
REV.	FLYLINE & PROJ. ALIGNMENTS			

SE 1/4 SEC. 15

SW 1/4 SEC. 14


NW 1/4 SEC. 14

T.8N, R. 70W, 6th P.M.

RIGHT OF WAY
W. of Ted's Place
OWNERSHIP MAP
ORIGINAL SCALE: 1" = 200'

FEDERAL ROAD DISTRICT NO.	DIVISION	PROJECT NO.	SHEET NO.	TOTAL SHEETS
XII	COLORADO	SR 0014 (18)	9	9
REVISIONS				
1-15-80	Rev. ALLEGES, FLYLINE & R.O.W.	D-4		
	Rev. FRACLES & 1/4, A.S. 1/2 (1/2)			

END ROW PROJECT SR 0014 (18)
STA. 1212+93.27 (FLYLINE) =
STA 1212+90.11 (PROJ)

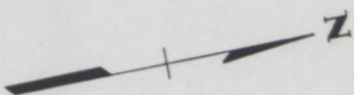

4A PLATTE RIVER POWER
AUTHORITY
TIMBERLINE / HOKSETTOOTH RDS.
T. in E. E. Sec 14

4A HUGO A. ANDERSON, JR.
2613 BELAIR LN.
GREELEY
T. in S. NE 4 Sec 14
in S. NW 4 Sec 13
Exc. ROW Easement Bk. 1965 Pg 561

5 HUGO A. ANDERSON, JR. TO MOUNTAIN BELL

TE-5

UE-5

UE-4

2 JOHN H. CHILSON
535 W. 5th St.
LOVELAND
T. in N. Sec 14
Exc. ROW Bk. 1118 Pg 492

3 G.D. MCGARVEY & LYNN B. MCGARVEY, J.T.
931 POUDRE CANYON
FORT COLLINS
Pt. S. NW 4 Sec 14 South of SH 14

TS 1178+01.27 (Proj)
SC 1179+51.27 (Proj)
CS 1181+81.43 (Proj)
ST 1183+31.43 (Proj)

P.I. 1179+96.23 (FLYLINE)
 $\Delta = 11^{\circ} 24' 17''$ Rt.
P.I. 1180+67.02 (Proj)

5.79+11.13 E. (Prop)
5.79+11.13 E. (FLYLINE)

N 89° 24' 30" E. (FLYLINE)
N 89° 24' 30" E. (Proj)

5 00° 01' 07" W. 3207.3' To Sec Cor

SOUTHERN

COLORADO

AND

S.W. 4 SEC. 14

SE 4 SEC. 14

NW 4 SEC. 13