


CONVENTIONAL SIGNS

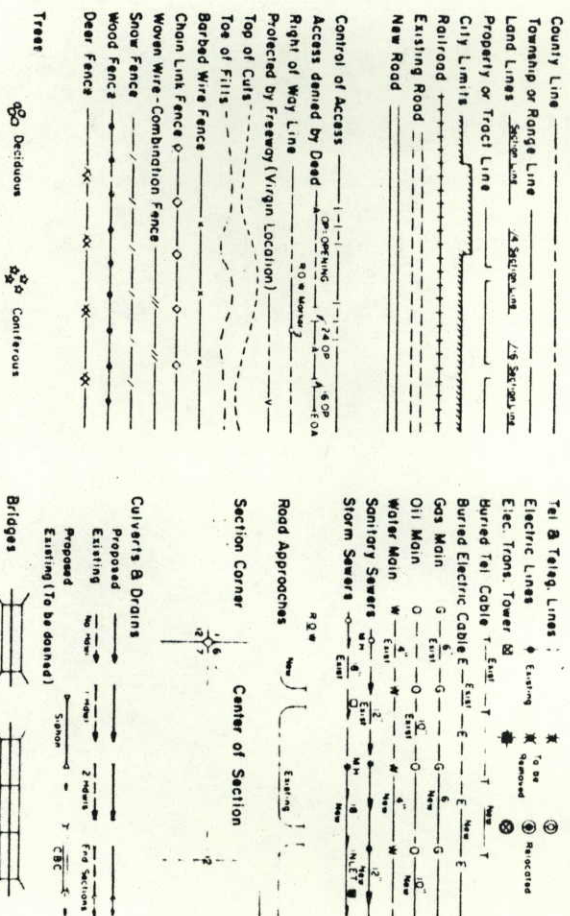

STATE DEPARTMENT OF HIGHWAYS  
DIVISION OF HIGHWAYS—STATE OF COLORADO

RIGHT OF WAY PLAN OF PROPOSED  
FEDERAL AID PROJECT NO. SR 0061 (I)  
STATE HIGHWAY NO. 61  
LOGAN COUNTY


RIGHT OF WAY

SCALE OF ORIGINAL DRAWINGS  
PLAN SHEETS 1" = 100'  
DETAIL SHEETS 1" = 1"  
OWNERSHIP MAPS 1" = 400'  
ROW LENGTH OF PROJECT = 2.008 mi.

SHEET NO.  
1  
2, 2A  
3-7  
8

INDEX OF SHEETS  
TITLE SHEET  
TABULATION OF PROPERTIES  
PLAN SHEETS  
OWNERSHIP MAPS

| FEDERAL ROAD DISTRICT NO. | PROJECT NO. | SHEET NO. |
|---------------------------|-------------|-----------|
| III                       | SR0061 (I)  | 1         |
| RIGHT OF WAY              |             |           |
| S. OF STERLING            |             |           |
| REVISIONS                 |             |           |
|                           |             |           |
|                           |             |           |
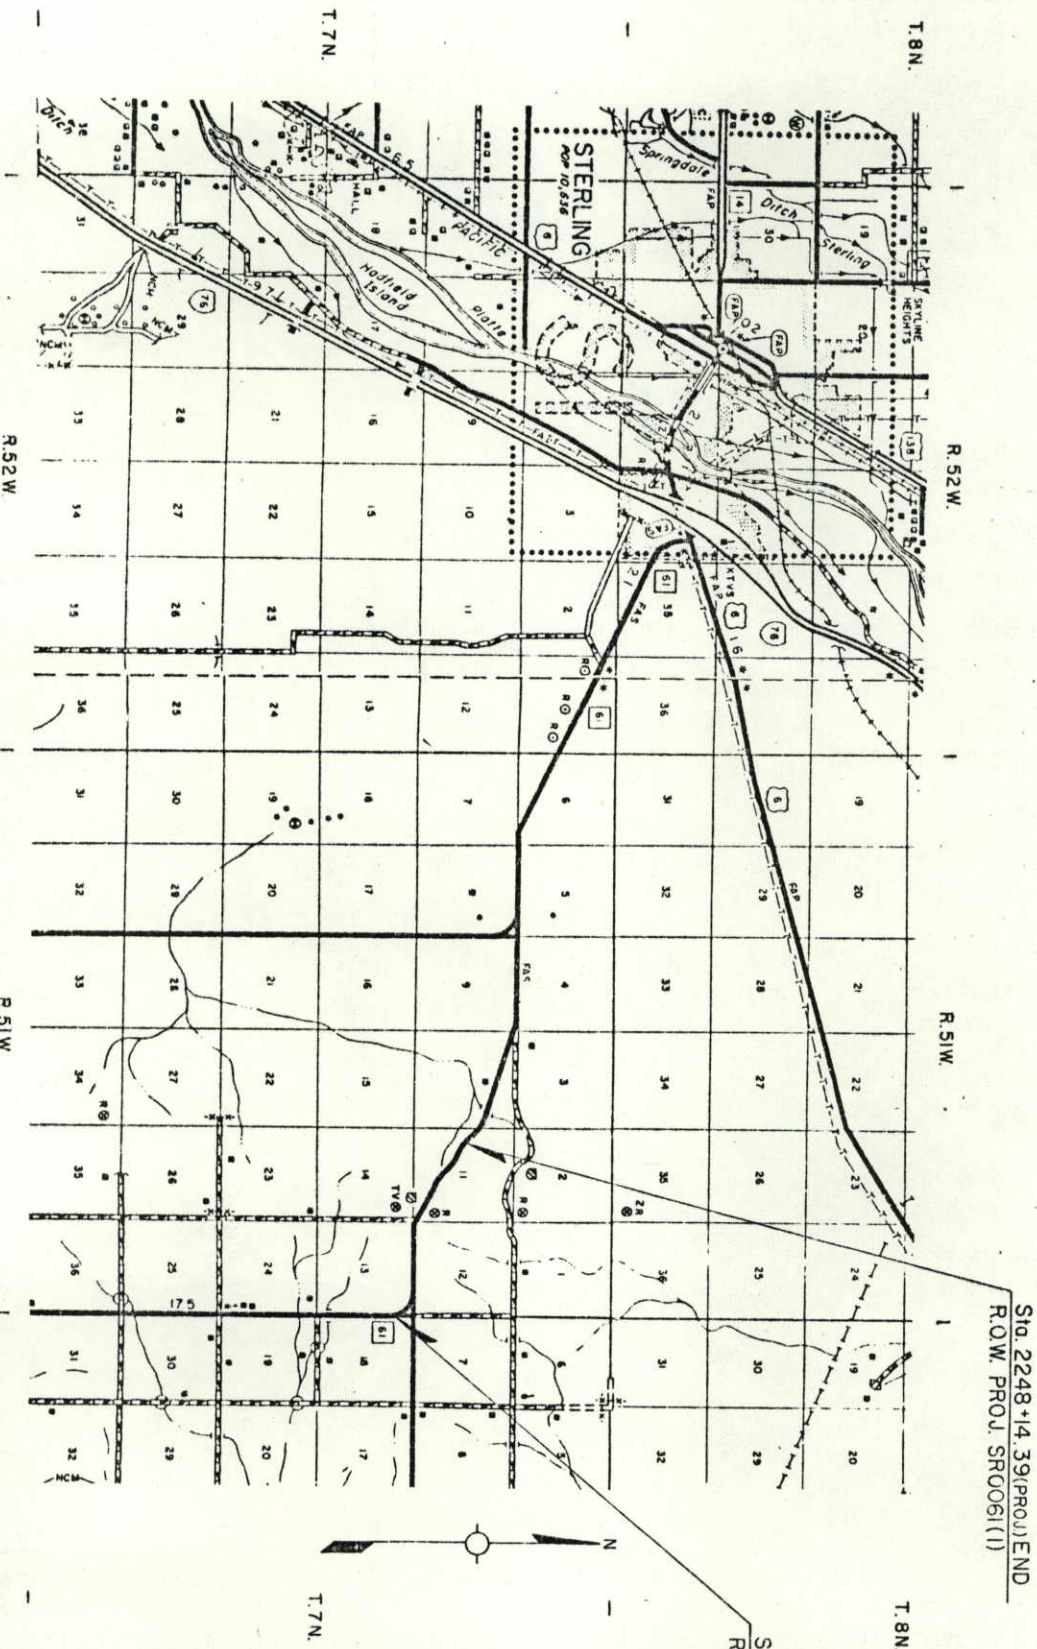

DIVISION OF HIGHWAYS

APPROVED: *[Signature]* DATE: 12/10/64  
DISTRICT ENGINEER

DEPARTMENT OF TRANSPORTATION  
FEDERAL HIGHWAY ADMINISTRATION

APPROVED: \_\_\_\_\_ DATE: \_\_\_\_\_  
DIVISION ADMINISTRATOR

## LOGAN

COUNTY

S.H. NO. 61

|                             |          |             |          |
|-----------------------------|----------|-------------|----------|
| REGIONAL BOARD<br>REGION NO | DIVISION | PROJECT NO  | SHEET NO |
| XIII                        | COLOMBO  | SR 0061 (I) | 2        |

[illegible]

[illegible]

T. 7 N., R. 51 W., 6TH P.M.

T. 7 N., R. 50 W., 6TH P.M.

Sta. 2142 + 12.59 (PROJ.) BEG.  
R.O.W. PROJ. SRO061(I)

NW ¼ Sec. 18

SE 1/4 SE 1/4 Sec. 12

② LLOYD WILCOX £  
JOHN WILCOX

[illegible]

RIGHT OF WAY  
SOUTH OF STERLING

EDNA M. KELLOGG

NE 1/4 NE 1/4 Sec. 13

Proj.

|            |   |                |
|------------|---|----------------|
| $\Delta$   | = | 89° 54' 10" Lt |
| $T_s$      | = | 1193.46'       |
| $E_s$      | = | 453.34'        |
| $\Delta c$ | = | 73° 24' 10"    |
| $Dc$       | = | 5° 30'         |
| $Tc$       | = | 776.53'        |
| $Lc$       | = | 1334.60'       |
| $Rc$       | = | 1041.74'       |

Surv.  
A = 89° 54' 10" Lt.  
D = 6° 00'  
T = 953.31'  
L = 1498.38'  
R = 954.93'  
E = 394.40'

155  
MDS = 60 M.P.H.  
e = 0.080'/ft.

~~PROJECTED LINE TO  
BE CONSTRUCTED~~

57.7' Ch = 5.46° 03' 45" E., 1173.5' -

SW 1/4 SW 1/4 Sec. 7

Diagram of a parallel plate capacitor. The top plate is labeled  $R.51W.$  and the bottom plate is labeled  $50W.$ . A dielectric material, labeled  $0.5$ , is placed between the plates. The capacitor is connected to a circuit with a battery and a switch.

T. 7 N., R. 51 W., 6TH PM.

| FEDERAL ROAD<br>REGION NO. | DIVISION | PROJ. NO.  | SHEET<br>NO. | TOTAL<br>SHEETS |
|----------------------------|----------|------------|--------------|-----------------|
| VIII                       | COLORADO | SR 0061(1) | 4            | 8               |
| RIGHT OF WAY               |          |            |              |                 |
| SOUTH OF STERLING          |          |            |              |                 |
| REVISIONS                  |          |            |              |                 |
|                            |          |            |              |                 |
|                            |          |            |              |                 |
1 EDNA M. KELLOGG

NW 1/4 Sec. 13

NE 1/4 Sec. 13

ST 2161+47.18 (Prol.) Bk. =  
2161+91.27 (Surv.) Ah.

2160

2165

2170

2175

2180

2185

2190

S. 88° 18' 15" E., 291.1'

S. 88° 53' 00" W., 5290.7'

N. 88° 59' 15" E., 3003.9'

N. 88° 42' 00" W., 325.6'

S. 88° 59' 15" W., 1452.3'

N. 88° 53' 00" E., 1977.2' (Sec. Line)

P.O.B. Parcels 213  
S. 87° 28' 45" W., 2045.9'  
to SW Cor. Sec. 12


S. 88° 21' 08" E., 433.3'  
600' R.L. (Prol.)

+27-Mile mkr. 32

+26-19' Field appx.

+34-16' Field appx.

+93-35' Field appx.  
18' x 38' CMP

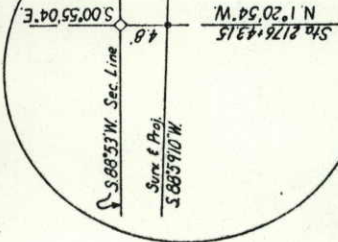

SE 1/4 Sec. 12

SW 1/4 Sec. 12

2 LLOYD WILCOX  
JOHN WILCOX

3 GERALD F. ATKIN +  
CAROL L. ATKIN, J.T. 1/2 INT.  
ROBERT JAMES ATKIN JR.  
JOAN ATKIN, J.T. 1/2 INT.



T. 7 N., R. 51 W., 6TH P.M.


NW 4 SEC. 13

EDNA M. KELLOGG

NE 4 SEC. 14

BURKE BROADCASTING COMPANY  
OF CHEYENNE, A TEXAS CORPORATION

| FEDERAL ROAD<br>REGION NO. | DIVISION | PROJ. NO.   | SHEET<br>NO. | TOTAL<br>SHEETS |
|----------------------------|----------|-------------|--------------|-----------------|
| VIII                       | COLORADO | SR 0061 (I) | 5            | 8               |
| RIGHT OF WAY               |          |             |              |                 |
| SOUTH OF STERLING          |          |             |              |                 |
| REVISIONS                  |          |             |              |                 |
|                            |          |             |              |                 |
|                            |          |             |              |                 |
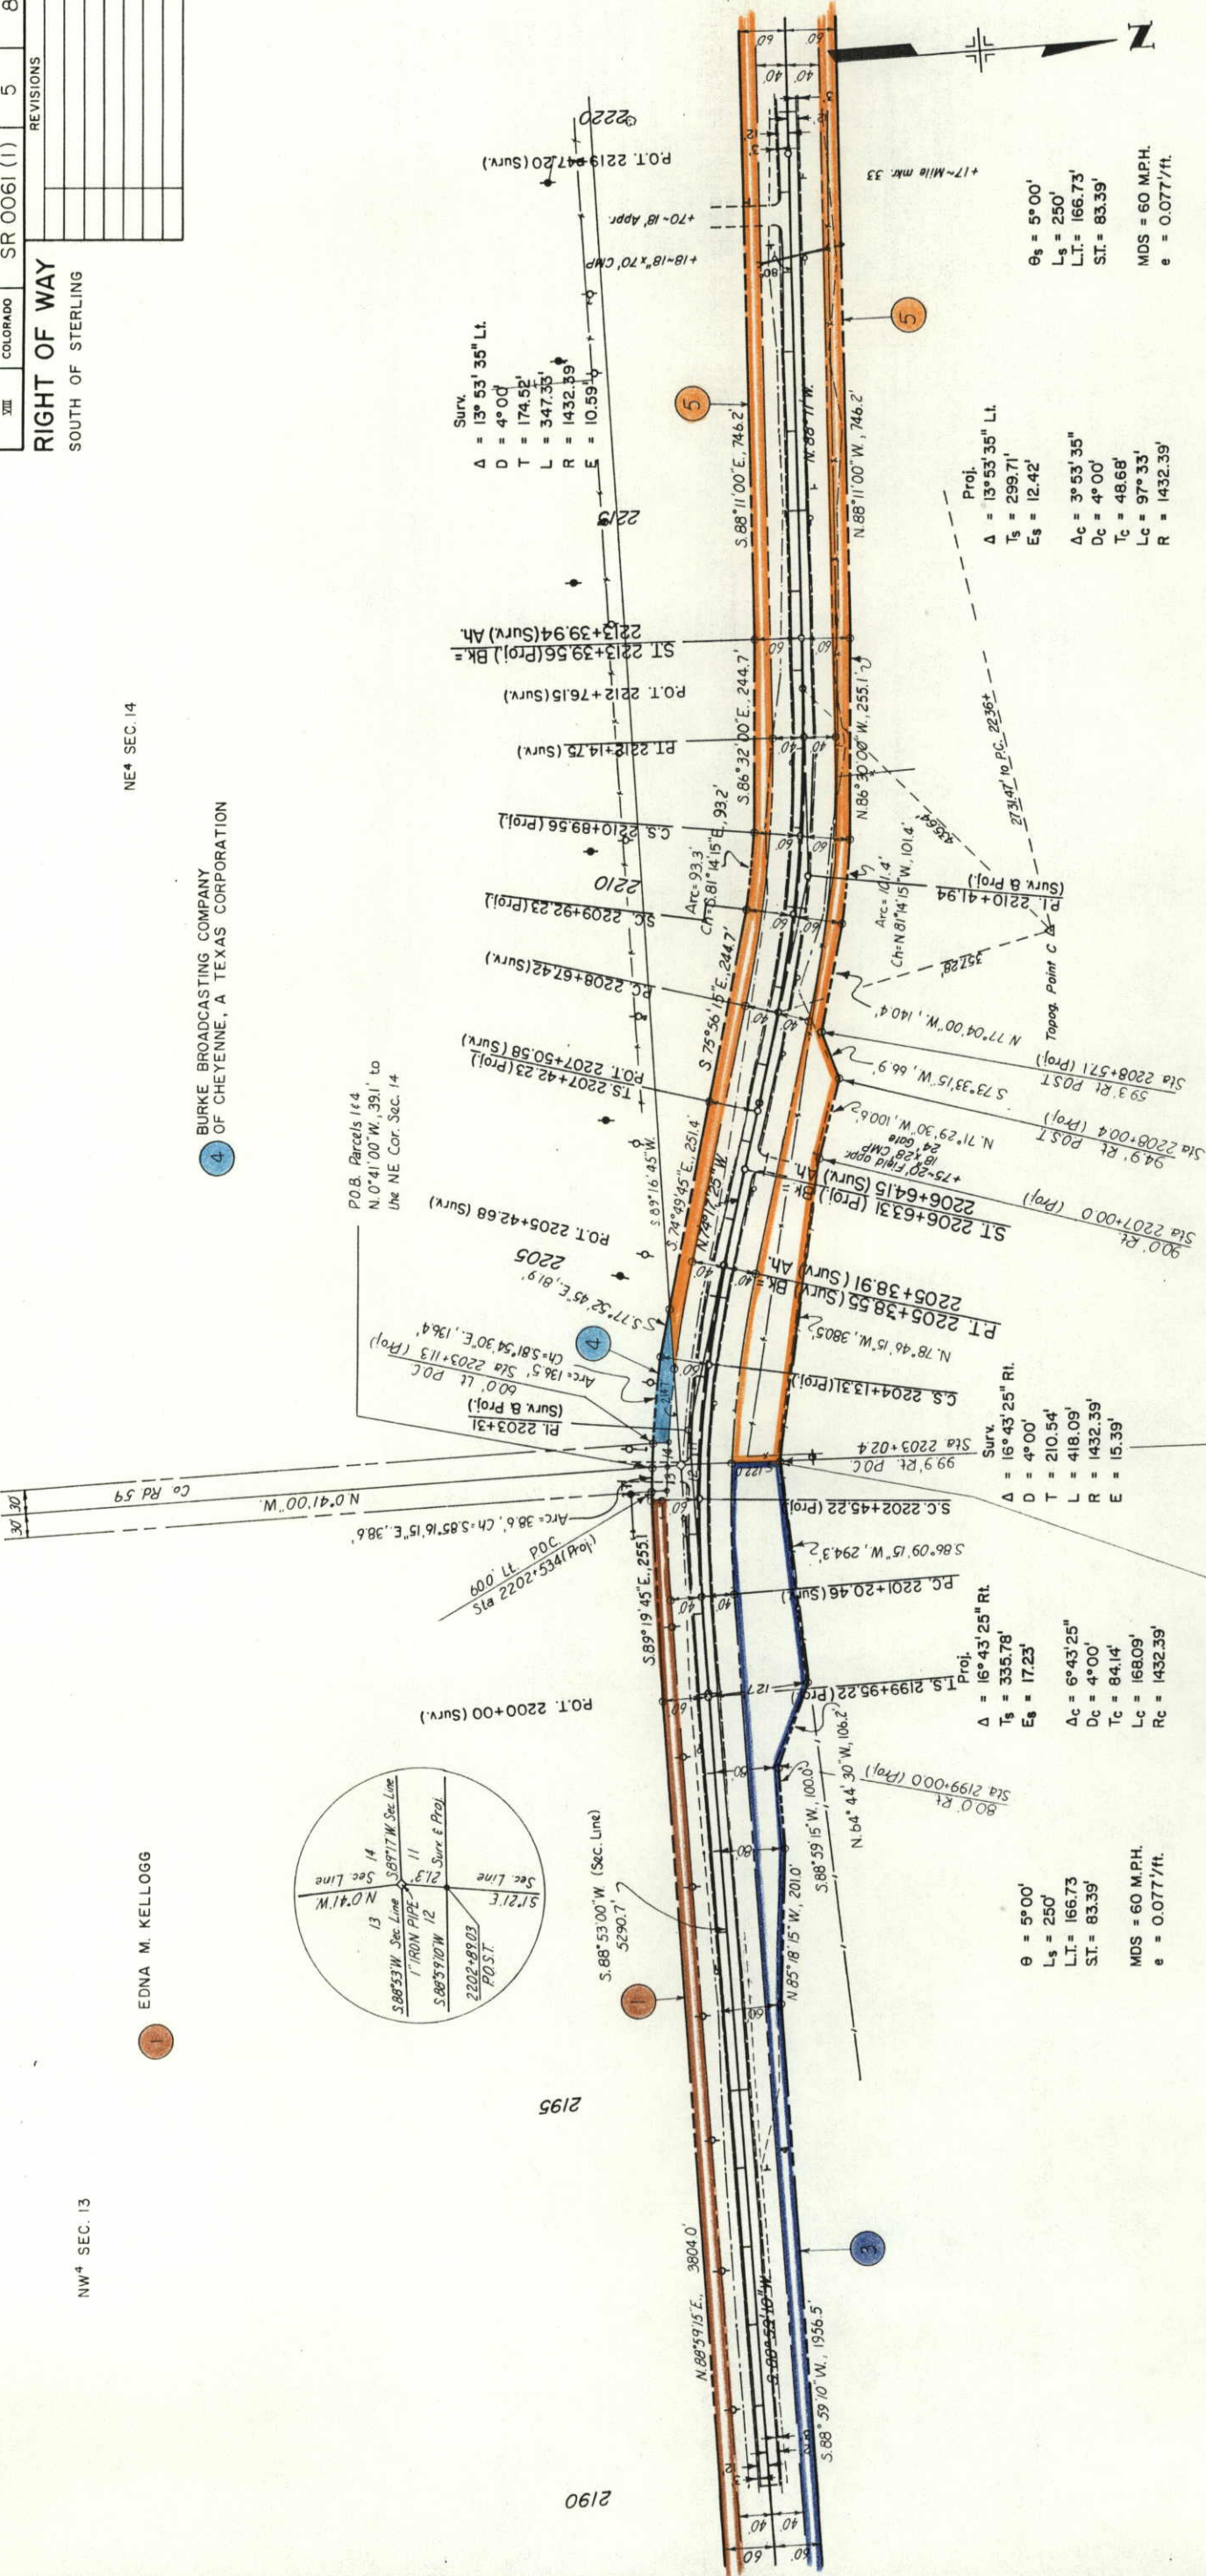

STATE OF COLORADO  
BOARD OF LAND COMM.

SW 4 SEC. 12


SE 4 SEC. 11

GERALD F. ATKIN &  
CAROL L. ATKIN, JT. 1/2 INT.  
ROBERT JAMES ATKIN JR.  
JOAN ATKIN, JT. 1/2 INT.

P.O.B. PARCEL 5  
N. 120.45' W., 122.0'  
To SE COR SEC. 11

T. 7N., R. 51W., 6th P.M.


6

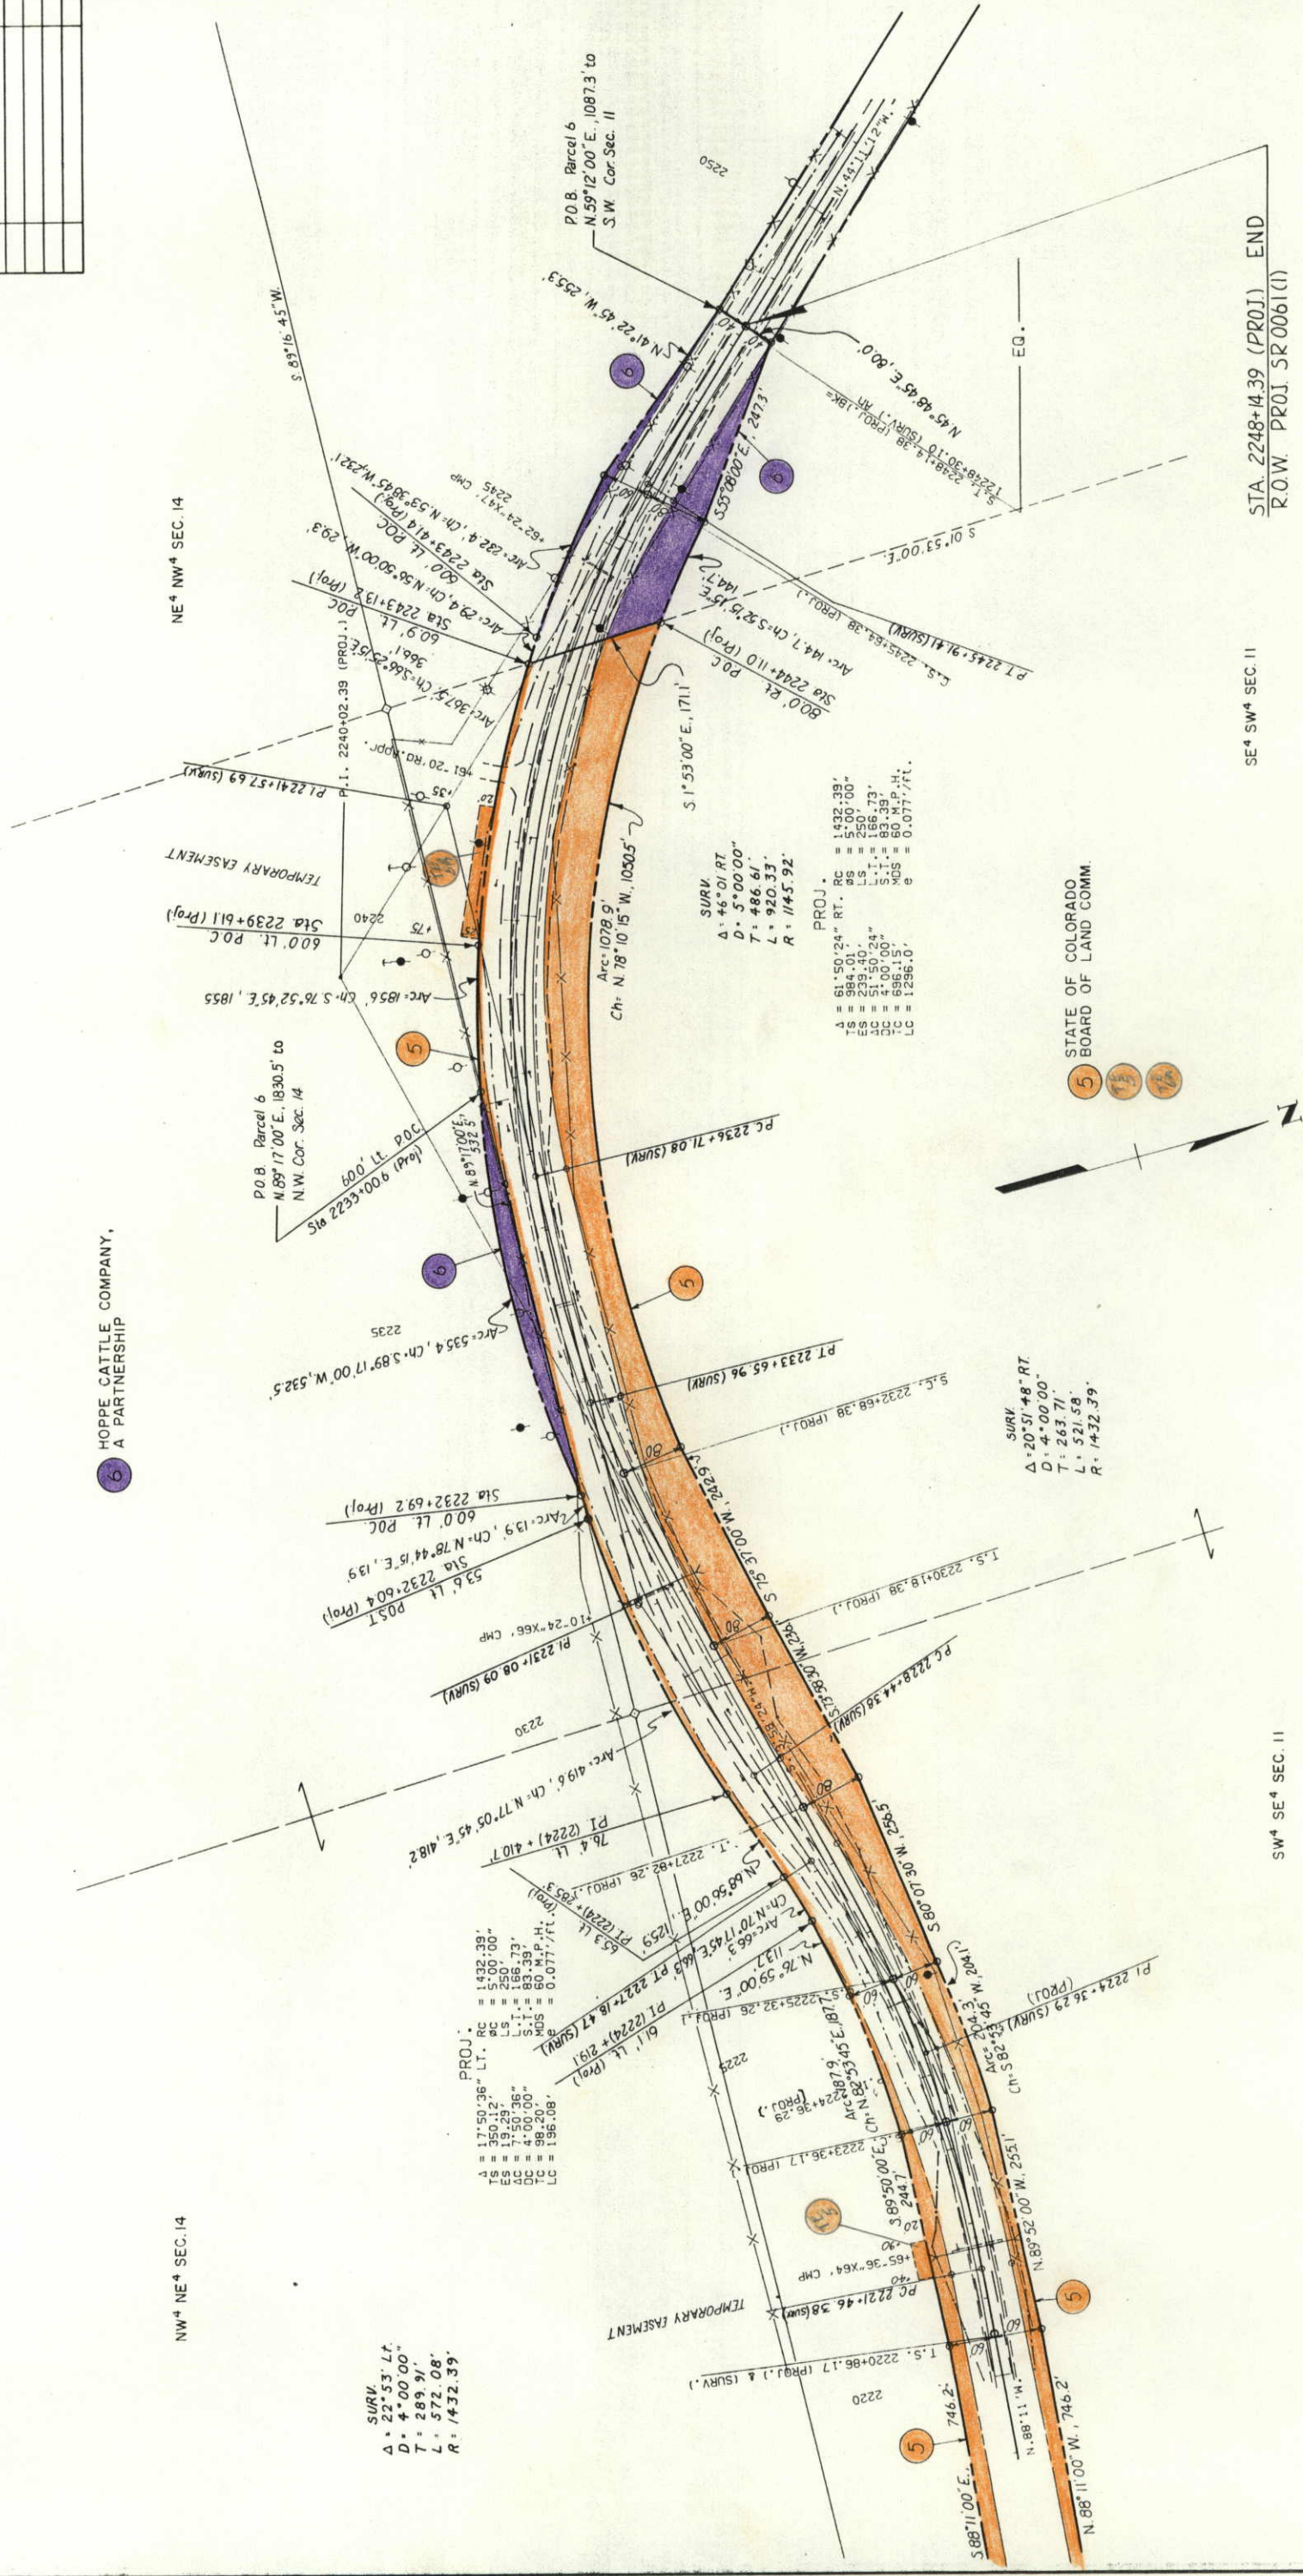[illegible]

T. 7N., R. 51W., 6th P.M.

[illegible]

**RIGHT OF WAY  
SOUTH OF STERLING**

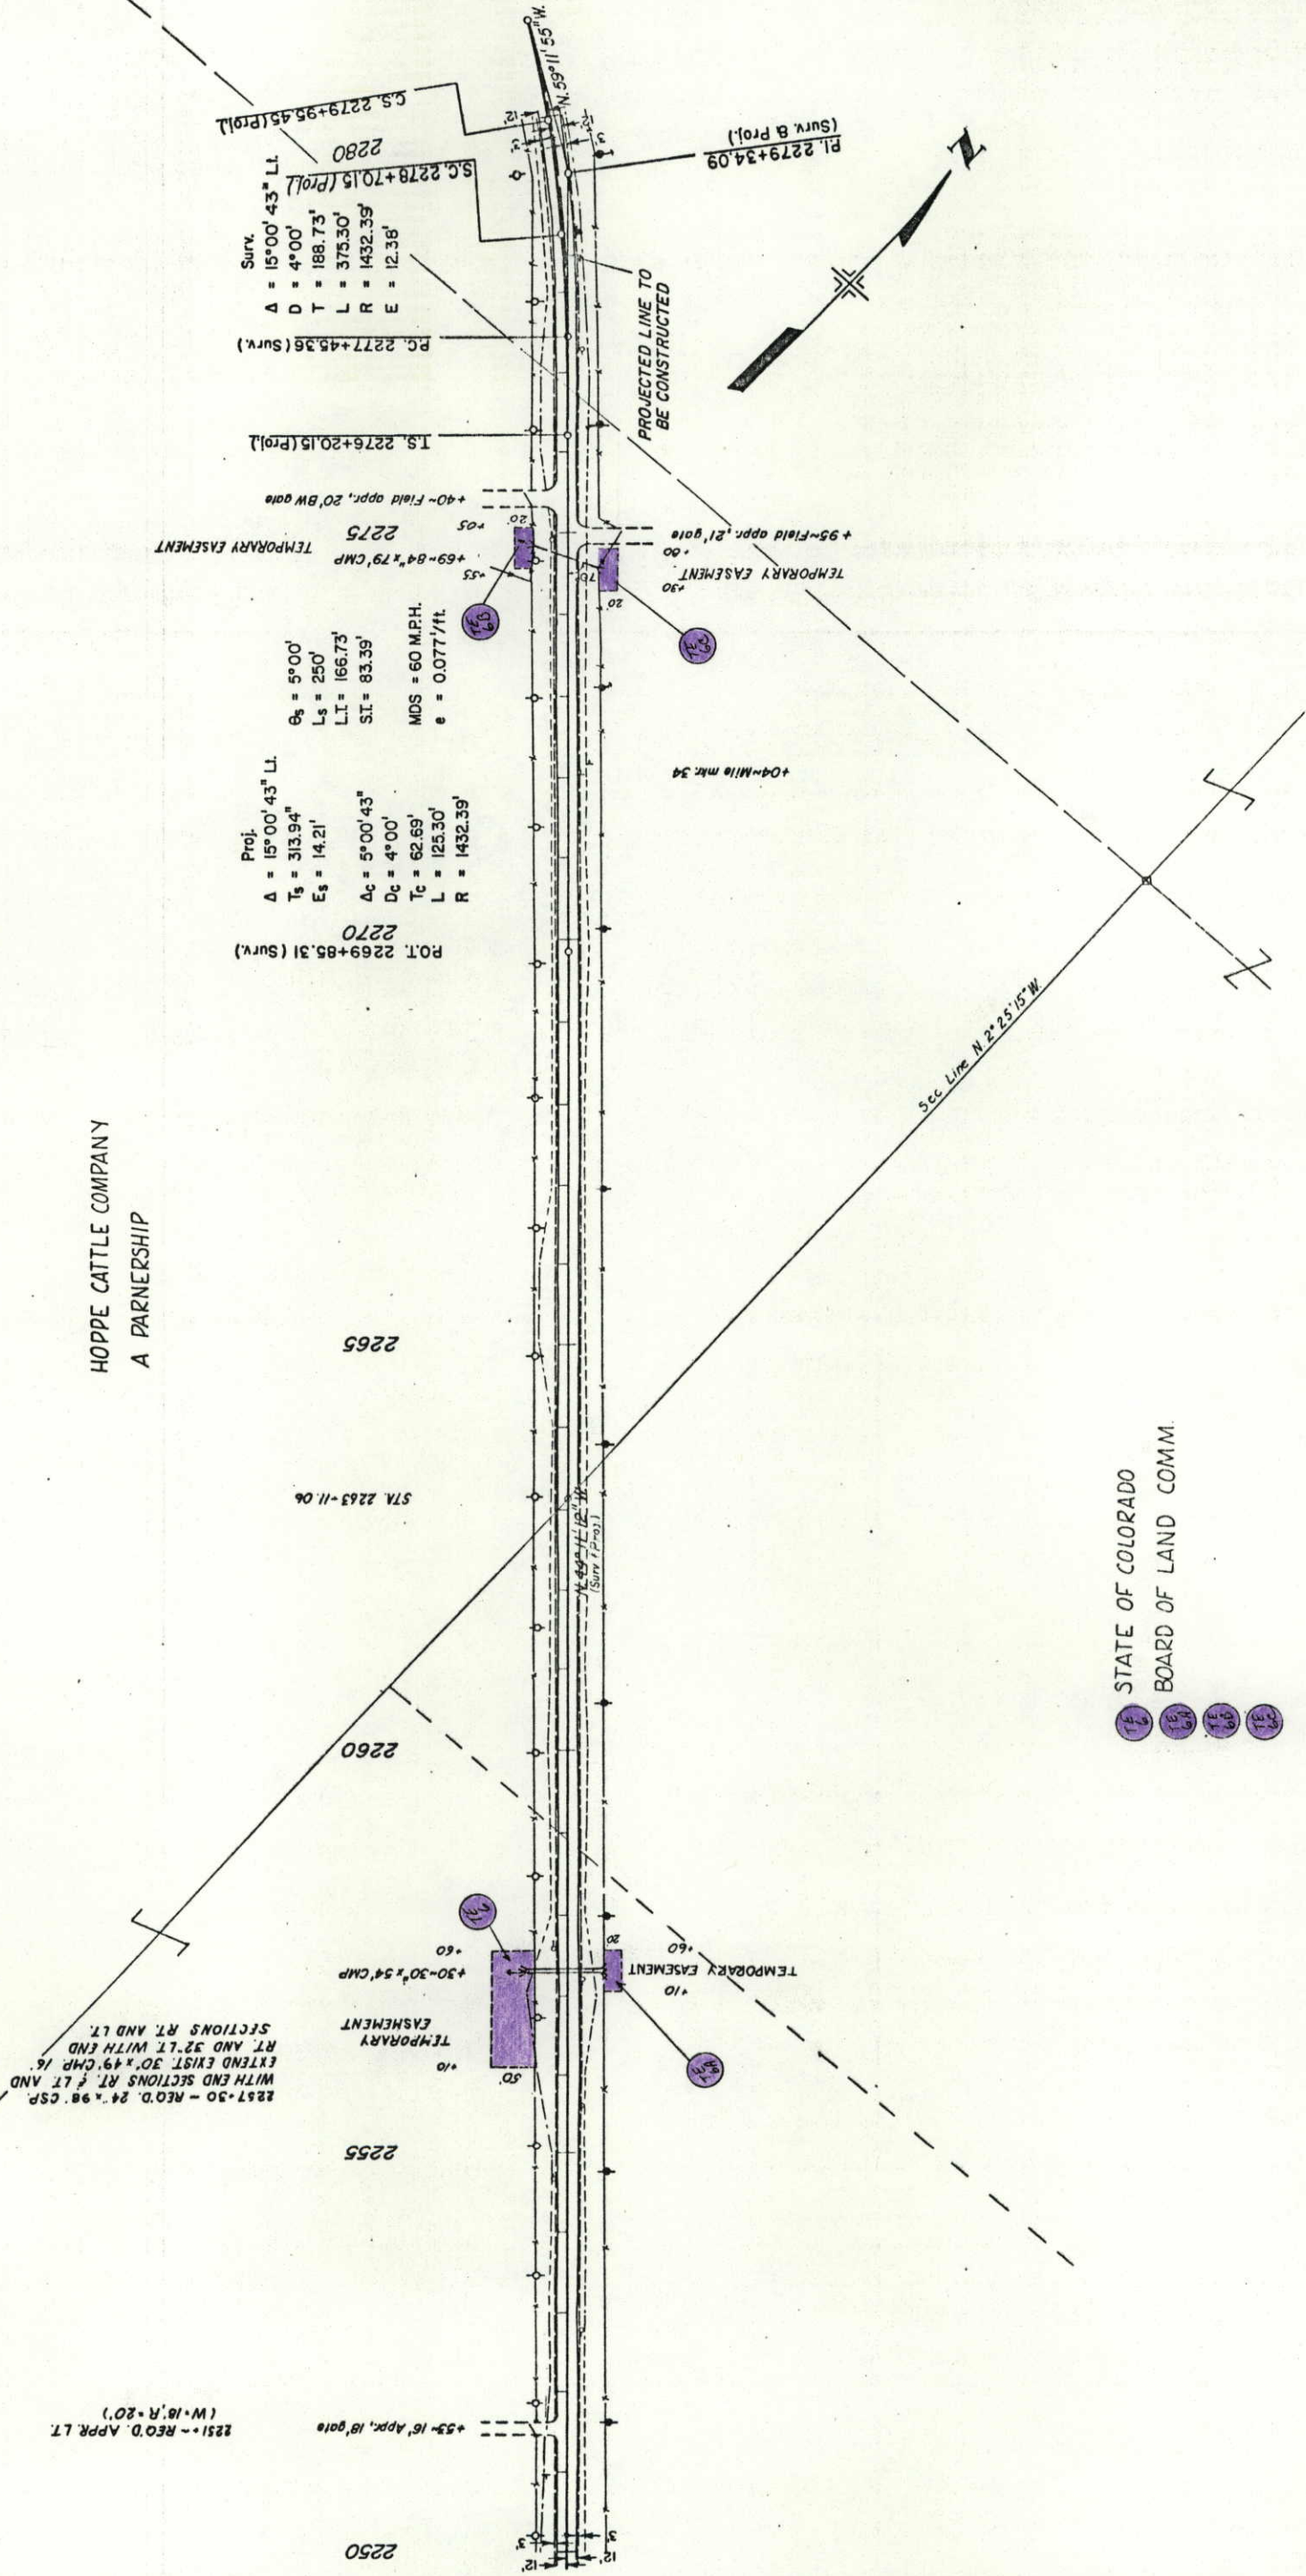

STATE OF COLORADO  
BOARD OF LAND COMM.

TE 6 TE 6A TE 6B TE 6C

[illegible]

**RIGHT OF WAY  
S. OF STERLING  
OWNERSHIP MAP**  
Original scale: 1"=400'

