

STATE DEPARTMENT OF HIGHWAYS

DIVISION OF HIGHWAYS—STATE OF COLORADO

CONVENTIONAL SIGNS

County Line
Township or Range Line
Land Lines
Property or Tract Line
City Limits
Railroad
Existing Road
New Road

Control of Access
Access denied by Deed
Right of Way Line
Protected by Freeway (Virgin Location)
Top of Cuts
Toe of Fills
Barbed Wire Fence
Chain Link Fence
Woven Wire-Combination Fence
Snow Fence
Wood Fence
Deer Fence
P.L. = Property Line
Trees

Deciduous
Coniferous

Tel & Teleg. Lines
Electric Lines
Elec. Trans. Tower
Buried Tel. Cable
Buried Electric Cable
Gas Main
Oil Main
Water Main
Sanitary Sewers
Storm Sewers

Road Approaches
Section Corner
Center of Section

Culverts & Drains
Proposed
Existing
Proposed
Existing (To be dashed)

Bridges
Existing (To be dashed)

RIGHT OF WAY PLAN OF PROPOSED FEDERAL AID PROJECT NO. SR 0069(14) STATE HIGHWAY NO. 69 HUERFANO COUNTY RIGHT OF WAY

SCALE OF ORIGINAL DRAWINGS

PLAN SHEETS 1" = 100'
DETAIL SHEETS 1" =
OWNERSHIP MAPS 1" = 2000'

R.O.W. LENGTH OF PROJECT = 15,739.90' = 2.981 Miles

FEDERAL ROAD DISTRICT NO.	DIVISION	PROJECT NO.	SHEET NO.
XIII	COLORADO	SR 0069(14)	1

REVISIONS	
6/85	Spunge Eau R.R. W. angul
	100 to 1000

RIGHT OF WAY
South of Huerfano/Custer
County Line - N

INDEX OF SHEETS



Sheet No.

1
2
3-6
7

TITLE SHEET
TABULATION OF PROPERTIES
LINE SHEETS
OWNERSHIP MAP

NOTES - 250000

ALL BEAKING ARE REFLECTED TO LINE CONNECTING
THE SE CORNER OF SECTION 1 (MOUND OF STONES)
AND THE NE CORNER OF SECTION 16 (PLASTIC CAP
ON REBAR) T. 25 S., R. 71 W., 6th P.M. BEARING
S. 10° 12' 15" E.

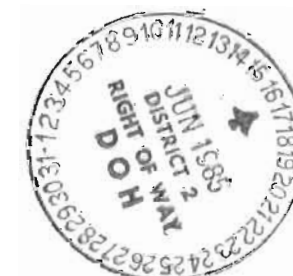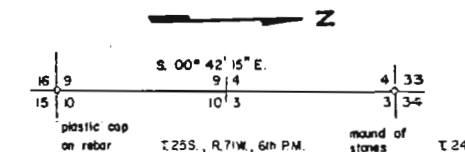


STA. 2143+00.0 (sur. & proj) End Construction
SR 0069(14)
M.P. 40.9

STA. 2135+20.0 (sur. & proj) END R.O.W.
SR 0069(14)
M.P. 40.81

STA. 1977+88.3 (proj) BEGIN R.O.W.
SR 0069(14)
M.P. 37.83

STA. 1970+00.0 (proj) Begin Construction
SR 0069(14)
M.P. 37.6

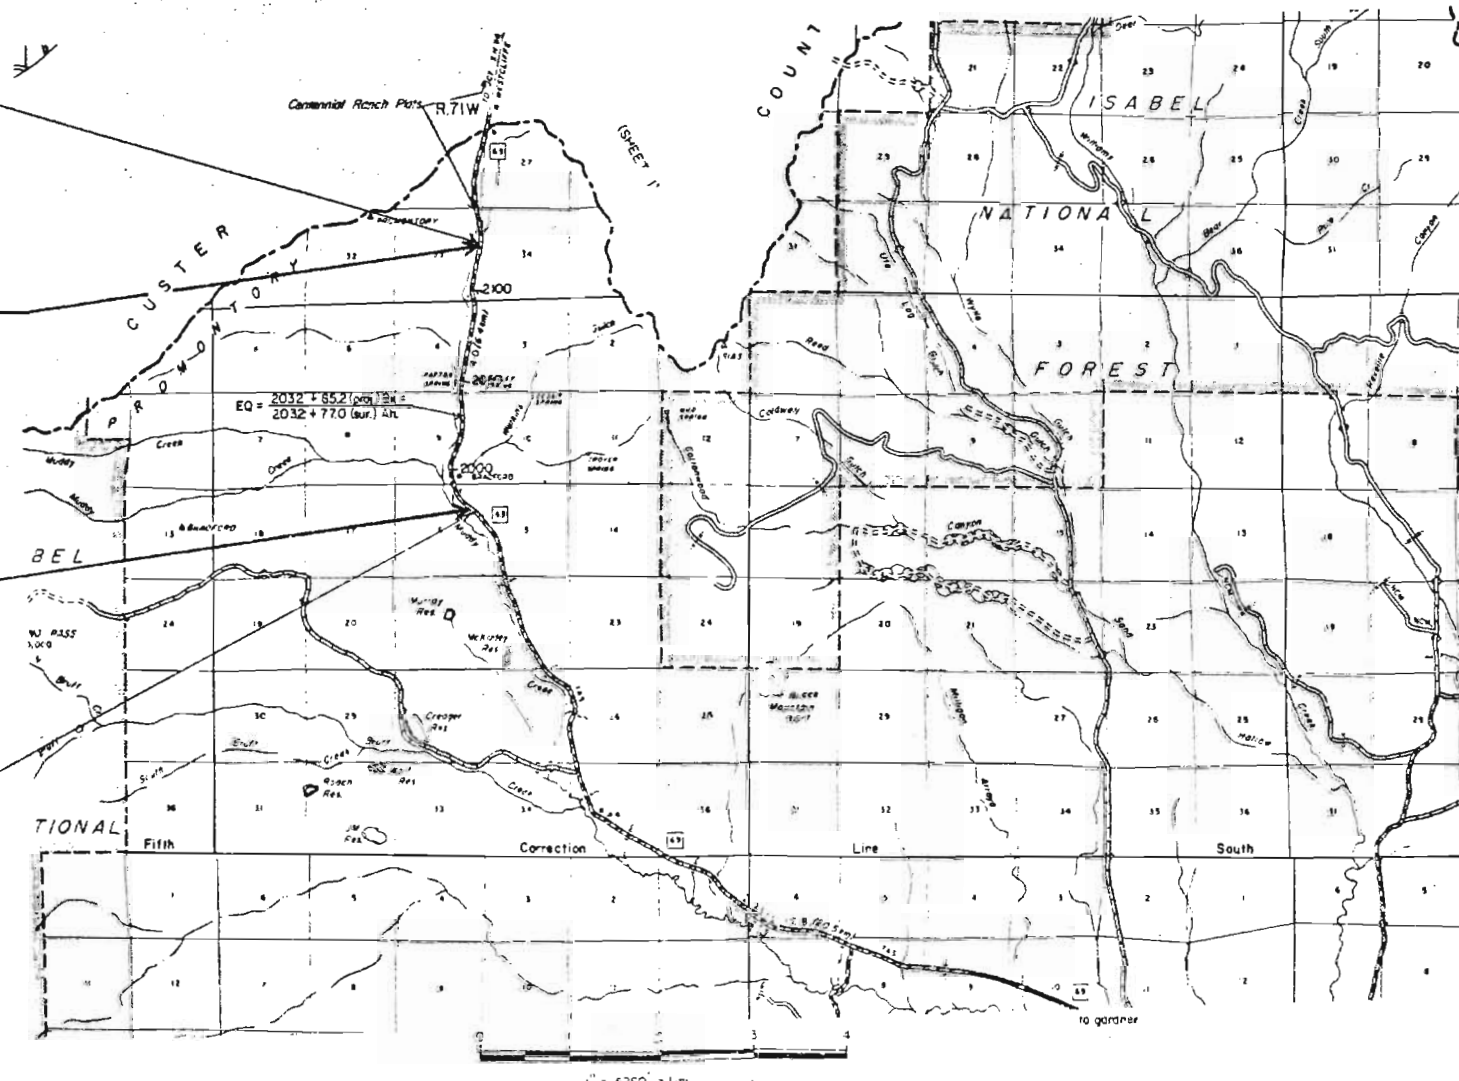

N

DIVISION OF HIGHWAYS
APPROVED: _____
DISTRICT ENGINEER DATE

DEPARTMENT OF TRANSPORTATION
FEDERAL HIGHWAY ADMINISTRATION
APPROVED: _____
DIVISION ADMINISTRATOR DATE

STAFF R.O.W.

FEDERAL ROAD REGION NO.	DIVISION	PROJ. NO.	SHEET NO.	TOTAL SHEETS
VI	COLORADO	SR 0069(14)	3	7

RIGHT OF WAY	
South of Huerfano/Custer County Line - N.	
1" = 100'	
REVISIONS	
6/85	Correct rounding errors, Change Section
	Add T & B R to corner B side
	red d notes.

STA. 1977 + 88.3(proj.) BEGIN R.O.W.
SR 0069(14)
M.P. 37.83

PROJECTED CURVE DATA
 $\Delta_s = 9^\circ 42' 00''$ LT. $\Theta_s = 2^\circ 11' 15''$
 $T_s = 282.008'$ $L_s = 175.0'$
 $\Delta_c = 5^\circ 19' 30''$ $LT = 116.676'$
 $D_c = 2^\circ 30' 00''$ $ST = 58.341'$
 $L_c = 213.0'$
 $R_c = 2,891.831'$
 $e = 0.046\%$
M.D.S. - 50 M.P.H.
S.S.D. -






BEARING EQ. $N. 44^\circ 46' 08'' W.$ (sur. & proj.) Bk. =
 $N. 44^\circ 49' 09'' W.$ (sur. & proj.) Ah.

SURVEY CURVE DATA
 $\Delta_s = 9^\circ 42' 00''$ LT. $\Theta_s = 1^\circ 52' 30''$
 $T_s = 269.497'$ $L_s = 150.0'$
 $\Delta_c = 5^\circ 57' 00''$ $LT = 100.006'$
 $D_c = 2^\circ 30' 00''$ $ST = 50.005'$
 $L_c = 238.0'$
 $R_c = 2,291.831'$

PROJECTED CURVE DATA
 $\Delta_s = 38^\circ 31' 38''$ RT. $\Theta_s = 7^\circ 07' 30''$
 $T_s = 362.624'$ $L_s = 190.0'$
 $\Delta_c = 24^\circ 16' 38''$ $LT = 126.769'$
 $D_c = 7^\circ 30' 00''$ $ST = 63.427'$
 $L_c = 323.696'$
 $R_c = 763.944'$
 $e = 0.080\%$
M.D.S. - 50 M.P.H.
S.S.D. -

SURVEY CURVE DATA
 $\Delta_s = 38^\circ 51' 00''$ RT. $\Theta_s = 12^\circ 30' 00''$
 $T_s = 262.763'$ $L_s = 200.0'$
 $\Delta_c = 13^\circ 51' 00''$ $LT = 133.667'$
 $D_c = 12^\circ 30' 00''$ $ST = 66.970'$
 $L_c = 110.800'$
 $R_c = 458.366'$

- ① ROLAND E. WALTERS
- PE-1
- PE-2
- PE-3
- PE-4

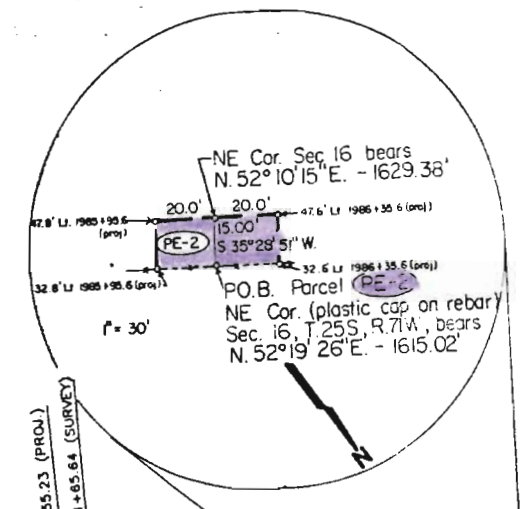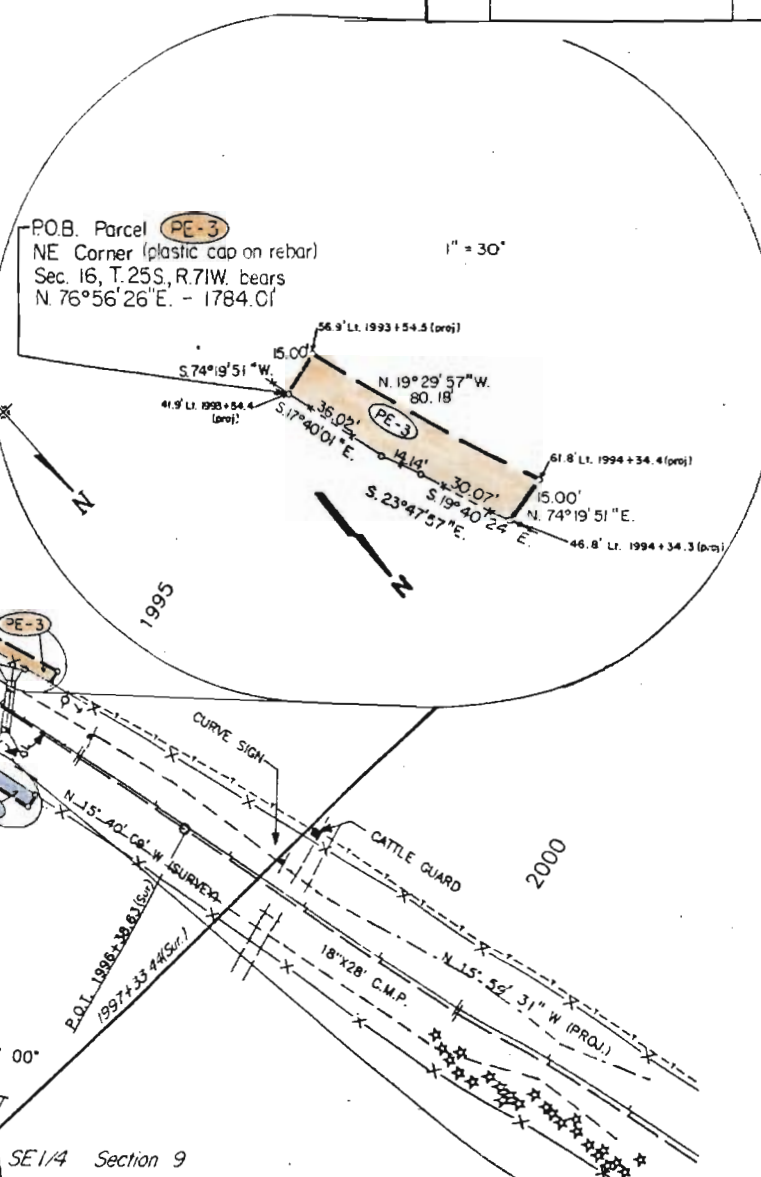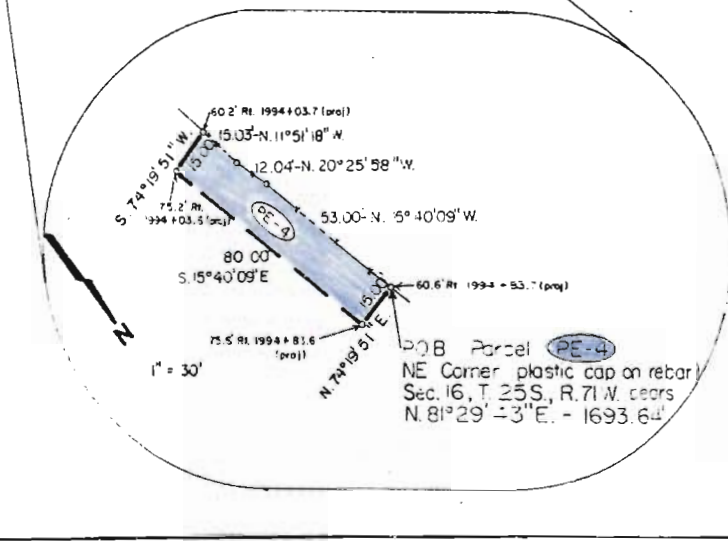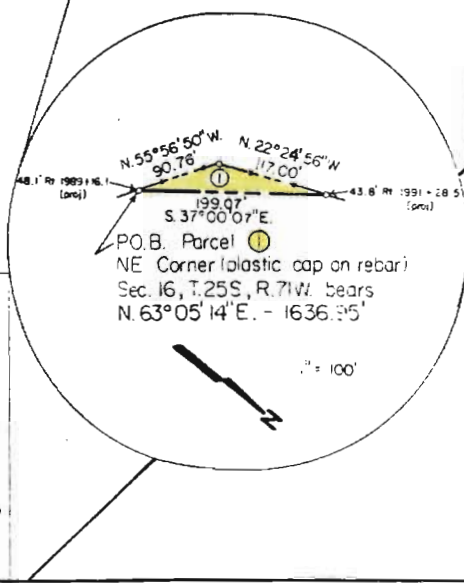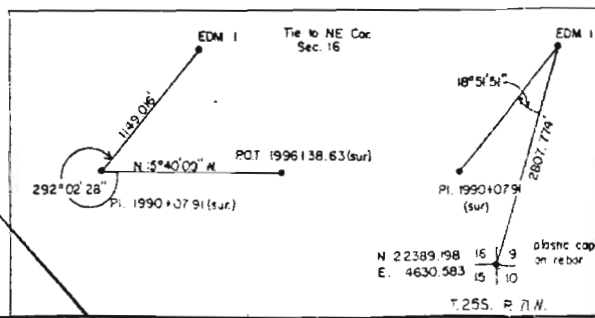


FEDERAL ROAD REGION NO.	DIVISION	PROJ NO.	SHEET NO.	TOTAL SHEETS
VIII	COLORADO	SR 0069 (14)	4	7

REVISIONS	
6/85	Change Proj. Align A breaks PE-5;
	Correct 2000 B rounding errors, delete
	Sec. Line 400; add pipe road rules
	JH


1" = 100'

RIGHT OF WAY
South of Huerfango/Custer
County Line - N.


NE 1/4 Section 9
T.25S., R.71W., 6th PM.

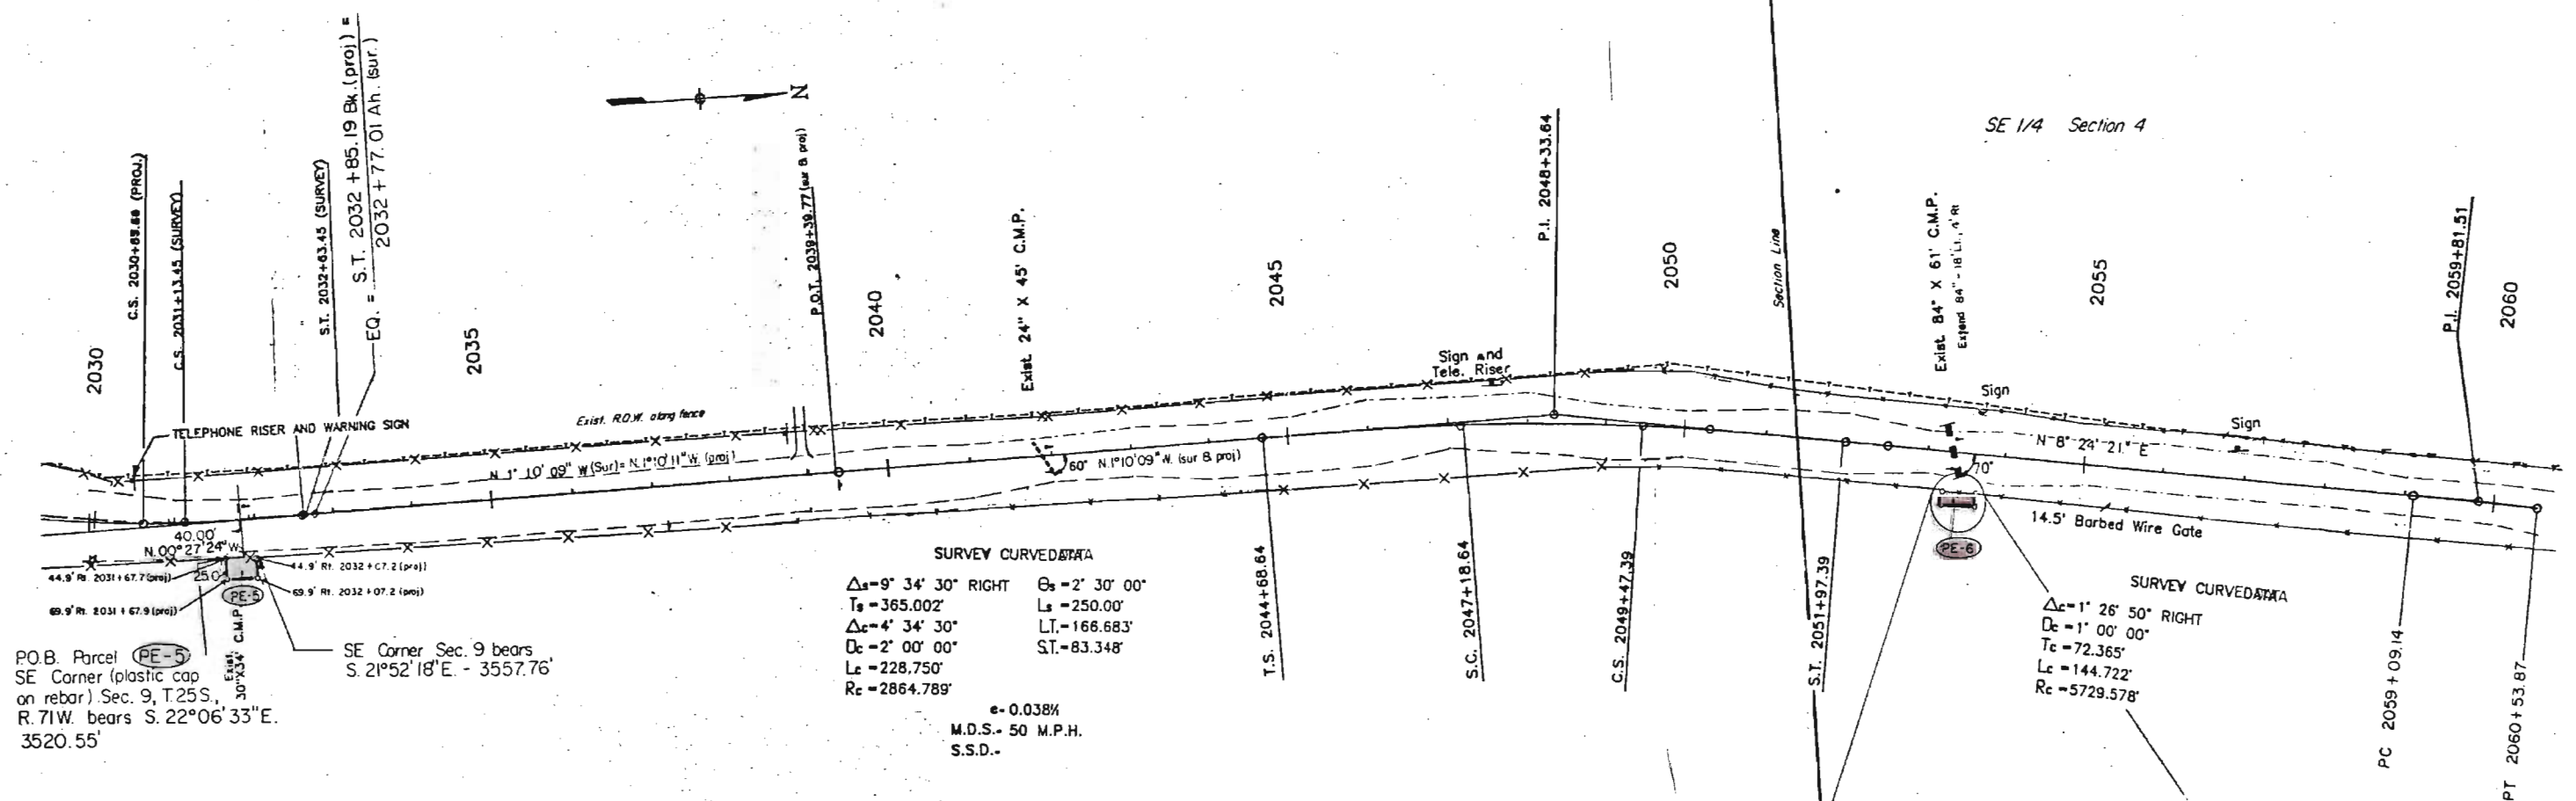

(PE-5) ROLAND E. WALTERS
(PE-6)

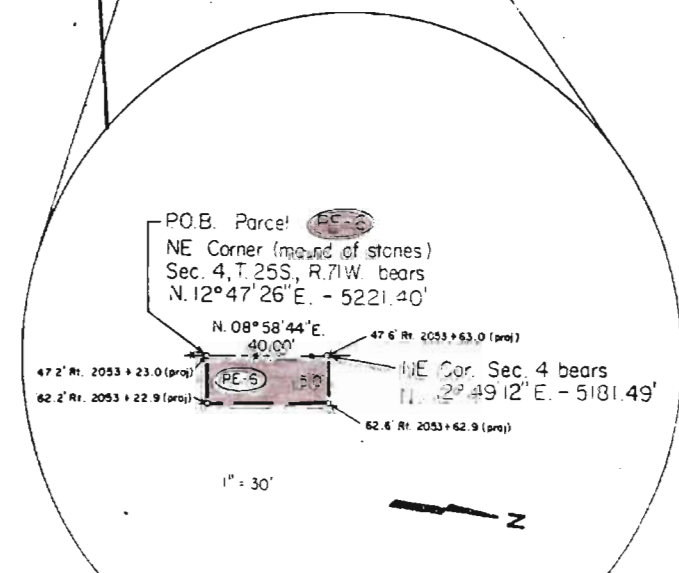

REVISIONS	
6/85	Change End tie PE-7; Correct topo errors & rounding errors; Add 1/4
	Line, read pipe & exist ROW note

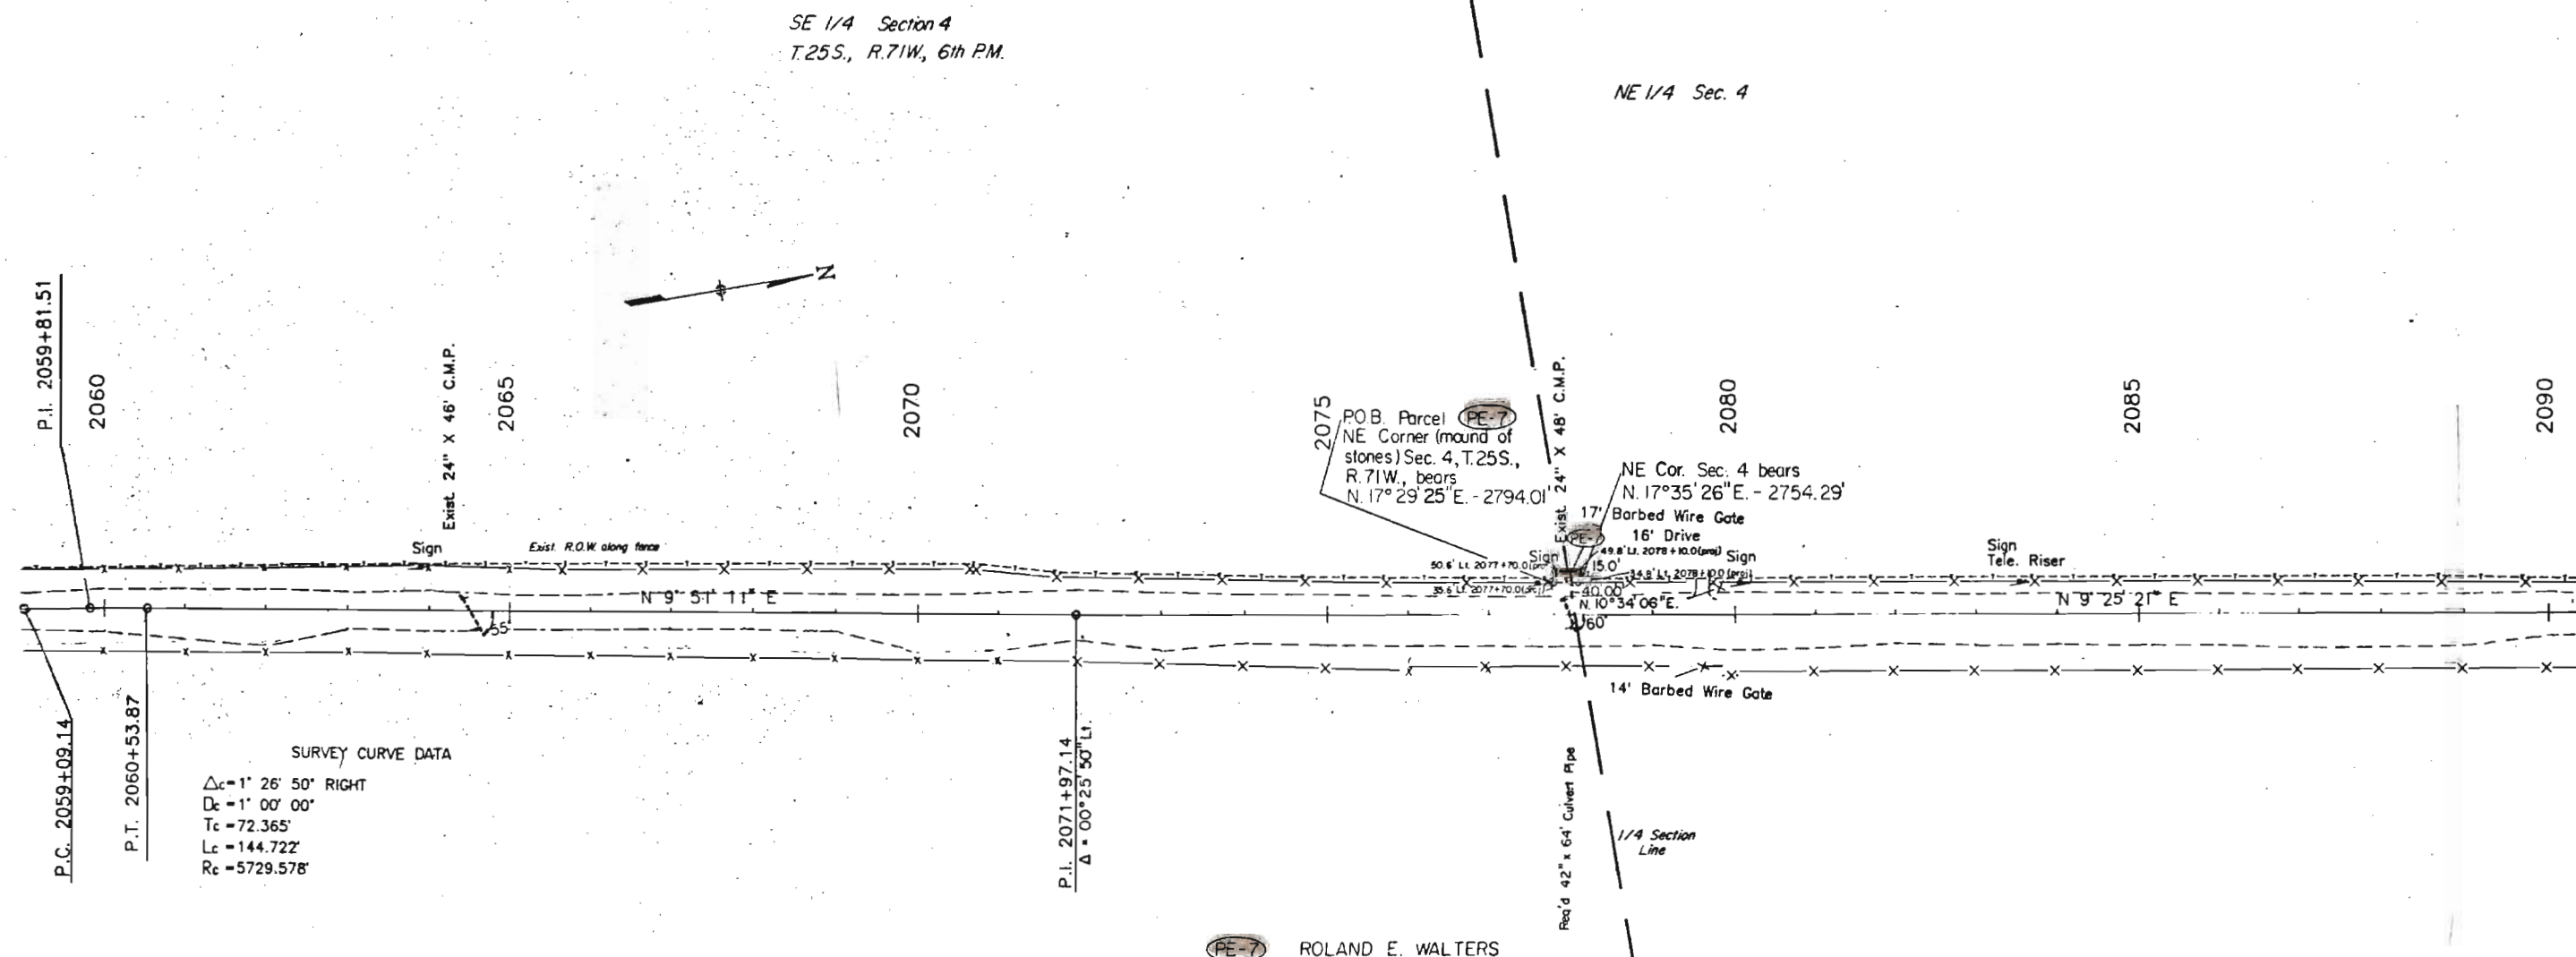


FEDERAL ROAD REGION NO	DIVISION	PROJECT NO	SHEET NO	TOTAL SHEETS
VIII	COLORADO	SR 0069 (14)	6	7

REVISIONS	
6/85	Correct bearing, left offset, bearing
	offsets; Add road pipe note B. offset
	R.O.W. note

RIGHT OF WAY
 South of Huerfano/Custer
 County Line - N.

1" = 100'

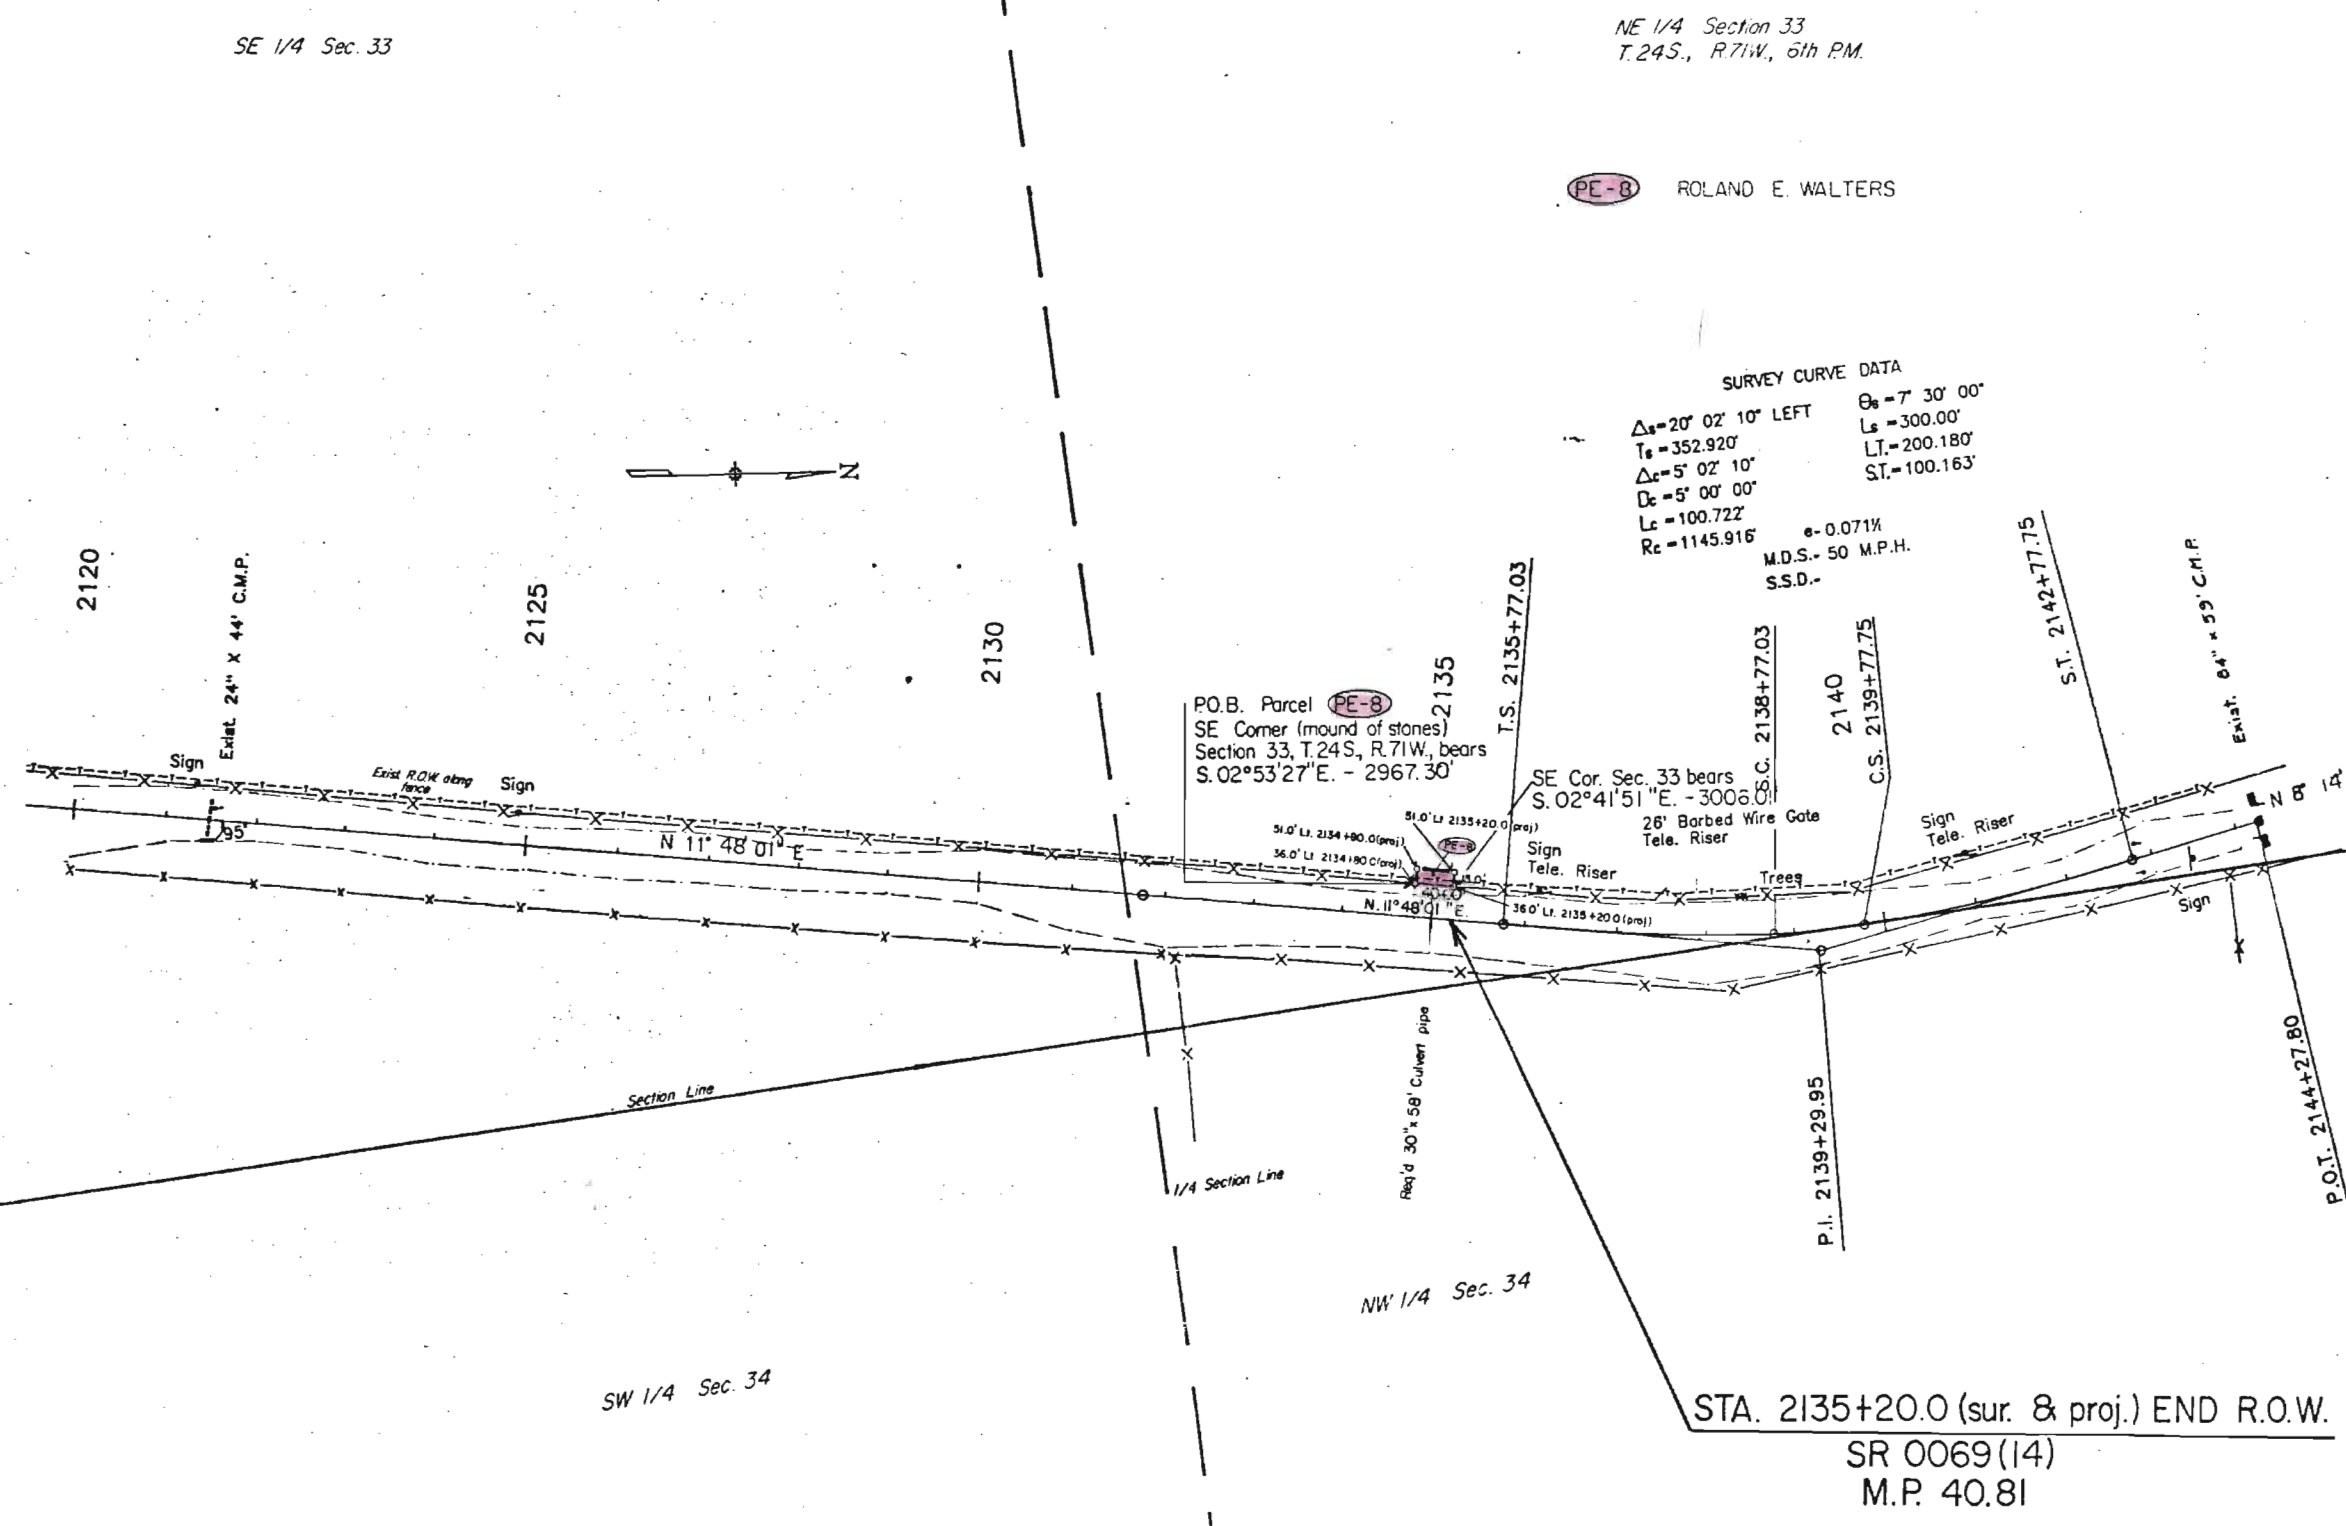

STA. 2135+20.0 (sur. & proj.) END R.O.W.
 SR 0069 (14)
 M.P. 40.81


FEDERAL ROAD REGION NO.	DIVISION	PROJ. NO.	SHEET NO.	TOTAL SHEETS
VIII	COLORADO	SR 0069(14)	7	7

REVISIONS			
6/85	Add "PROMONTORY DIVIDE" and T. 8.		JH
	R. 72W		

RIGHT OF WAY
South of Huerfano/Custer
County Line - N.
1" = 2000'



OWNERSHIP MAP
SHOWING AFFECTED OWNERSHIP
FOR PROJECT NO. SR 0069(14)

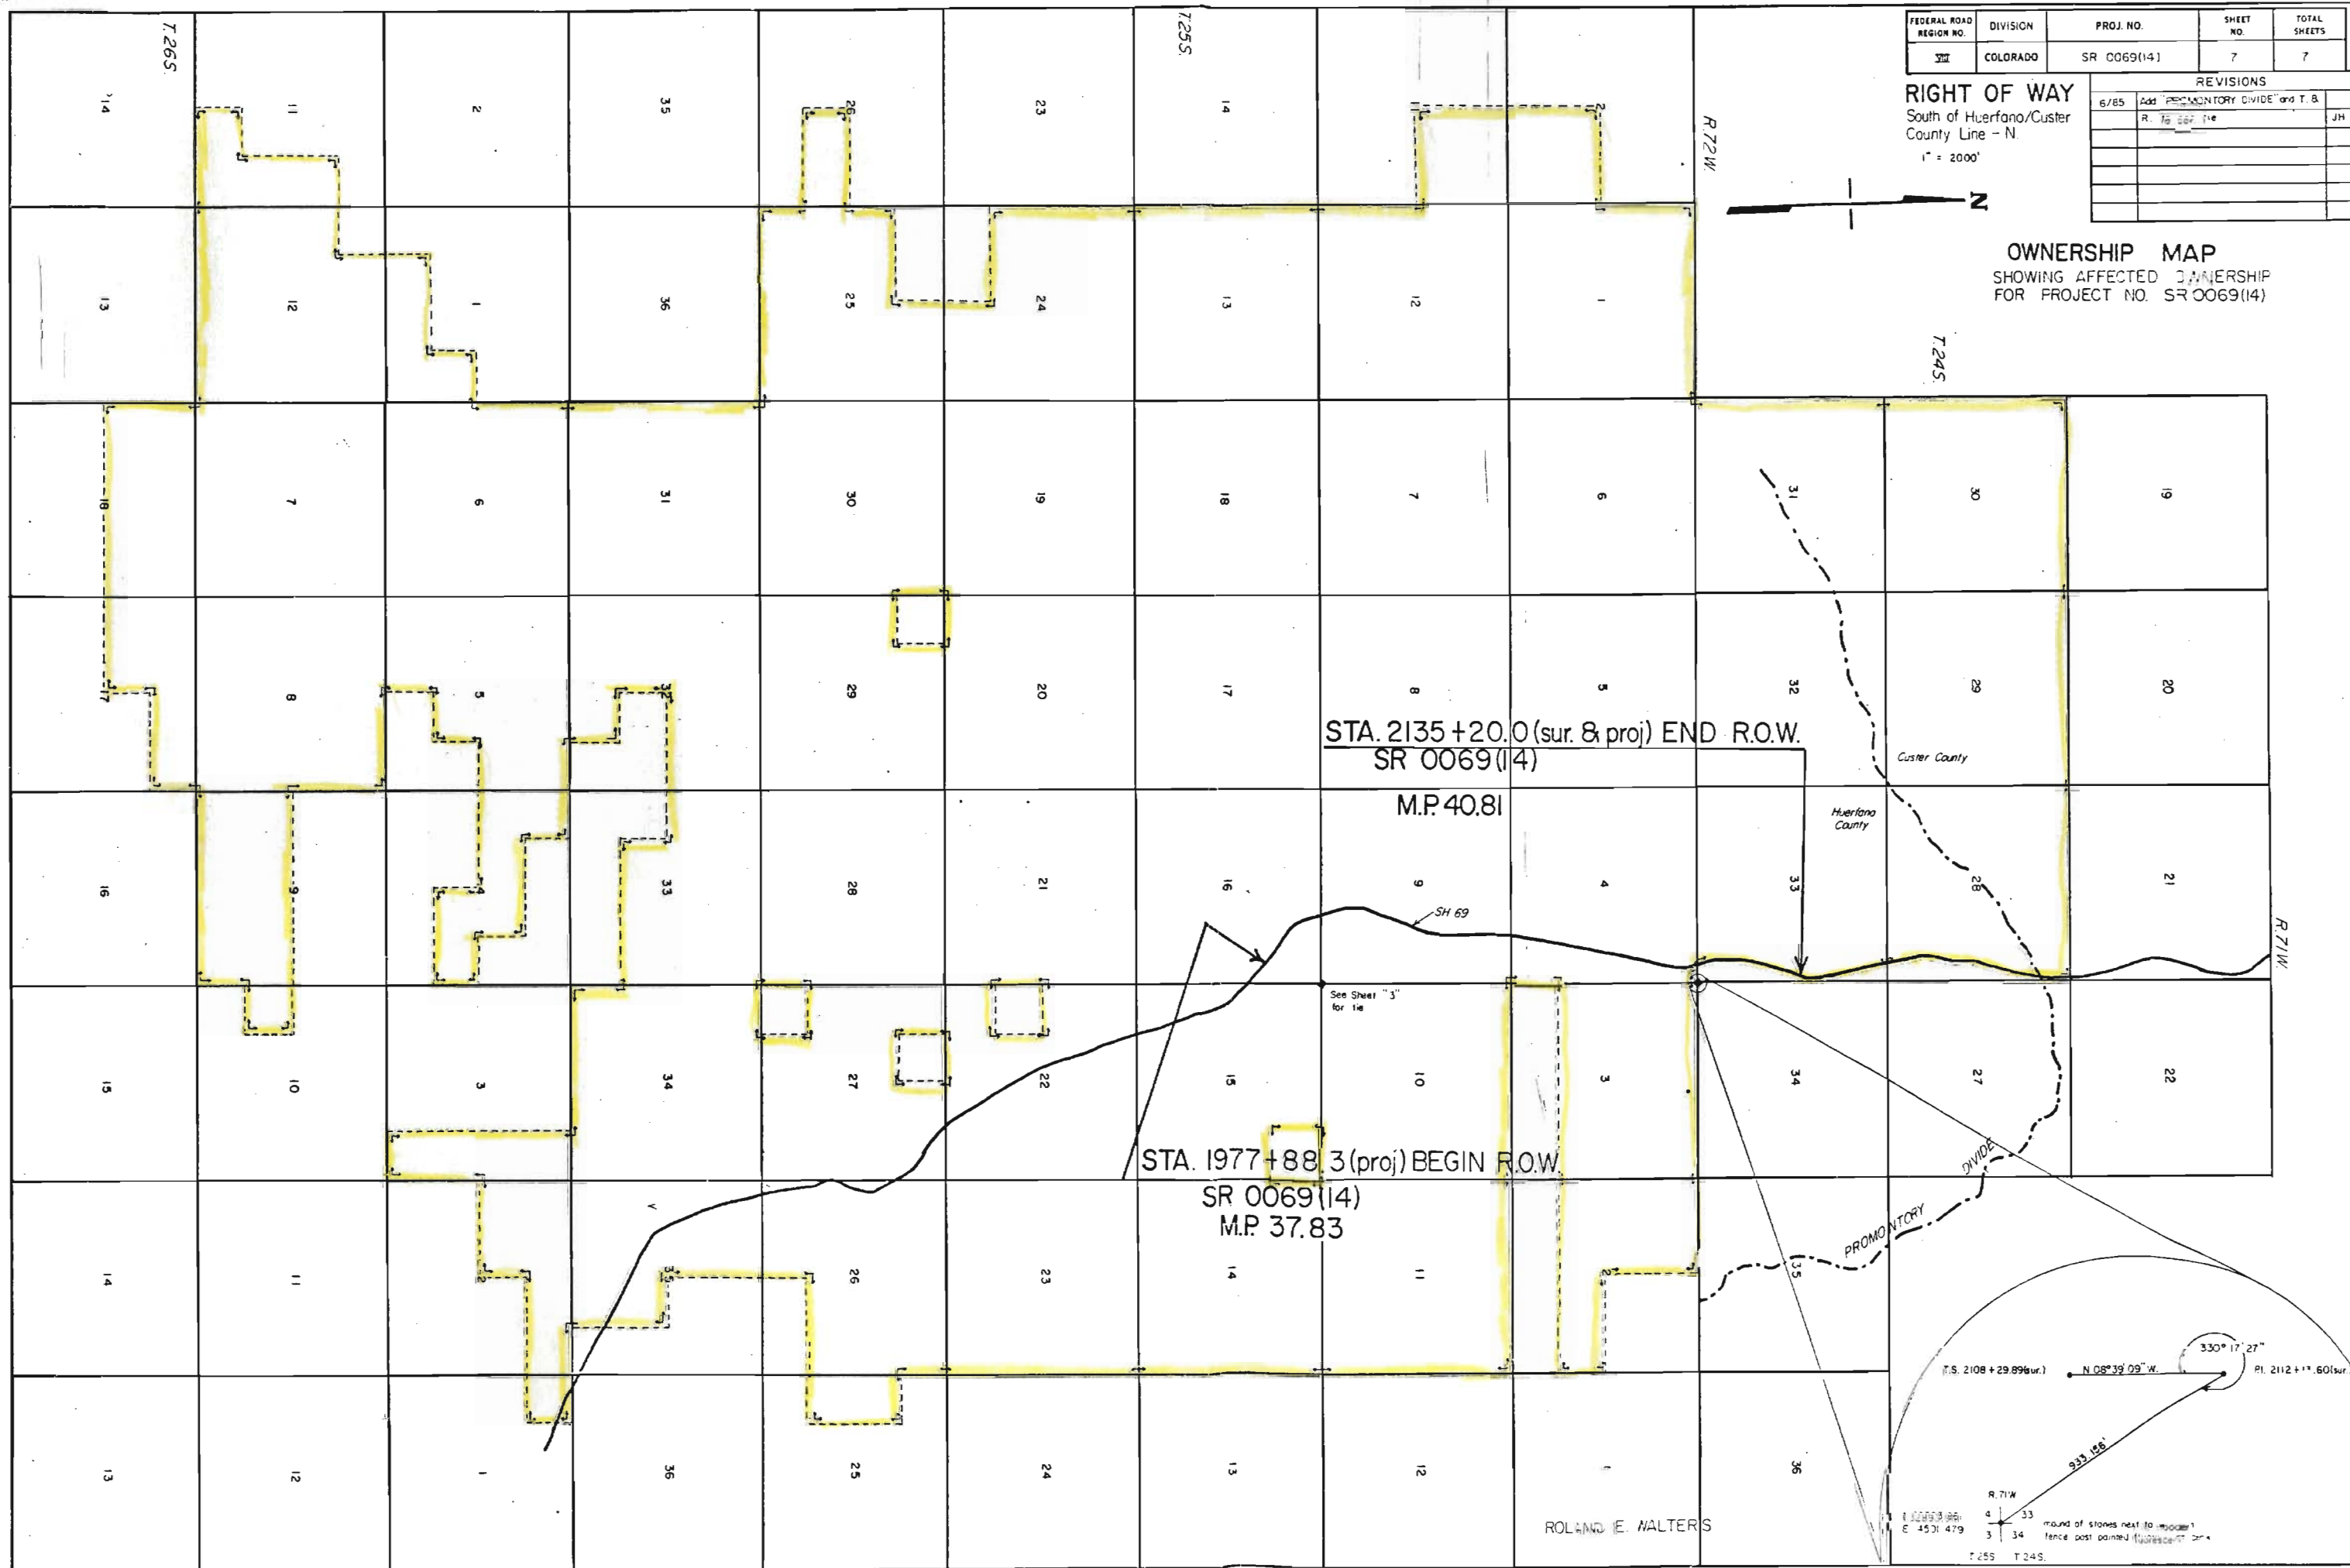

ROLAND E. WALTERS