

STATE DEPARTMENT OF HIGHWAYS

DIVISION OF HIGHWAYS—STATE OF COLORADO

CONVENTIONAL SIGNS

County Line
Township or Range Line
Land Lines
Property or Tract Line
City Limits
Railroad
Existing Road
New Road

Control of Access
Access denied by Deed
Right of Way Line
Protected by Freeway (Virgin Location)
Top of Cuts
Toe of Fills
Barbed Wire Fence
Chain Link Fence
Woven Wire Combination Fence
Snow Fence
Wood Fence
Deer Fence

Trees
PL = Property Line

Tel & Teleg Lines
Electric Lines
Elec Trans Tower
Buried Tel Cable
Buried Electric Cable
Gas Main
Oil Main
Water Main
Sanitary Sewers
Storm Sewers

Road Approaches

Section Corner
Center of Section

Culverts & Drains
Proposed
Existing
Proposed
Existing (To be dashed)

Bridges
Existing (To be dashed)

PLAN OF PROPOSED FEDERAL AID PROJECT NO. SR 0069(9) STATE HIGHWAY NO. 69 HUERFANO COUNTY

RIGHT OF WAY

SCALE OF ORIGINAL DRAWINGS

PLAN SHEETS 1" = 50'

OWNERSHIP MAPS 1" = 400'

ROW LENGTH OF PROJECT = 4,732.43' = 0.896 Miles


FEDERAL ROAD REGION NO.	SECTION	PROJECT NO.	SHEET NO.
7	COLORADO	SR 0069(9)	1

RIGHT OF WAY
GARDNER NORTH

REVISIONS

INDEX OF SHEETS

Sheet No.	
1	TITLE SHEET
2	TABULATION OF PROPERTIES SHEET
3-5	LINE SHEETS
6	OWNERSHIP MAP

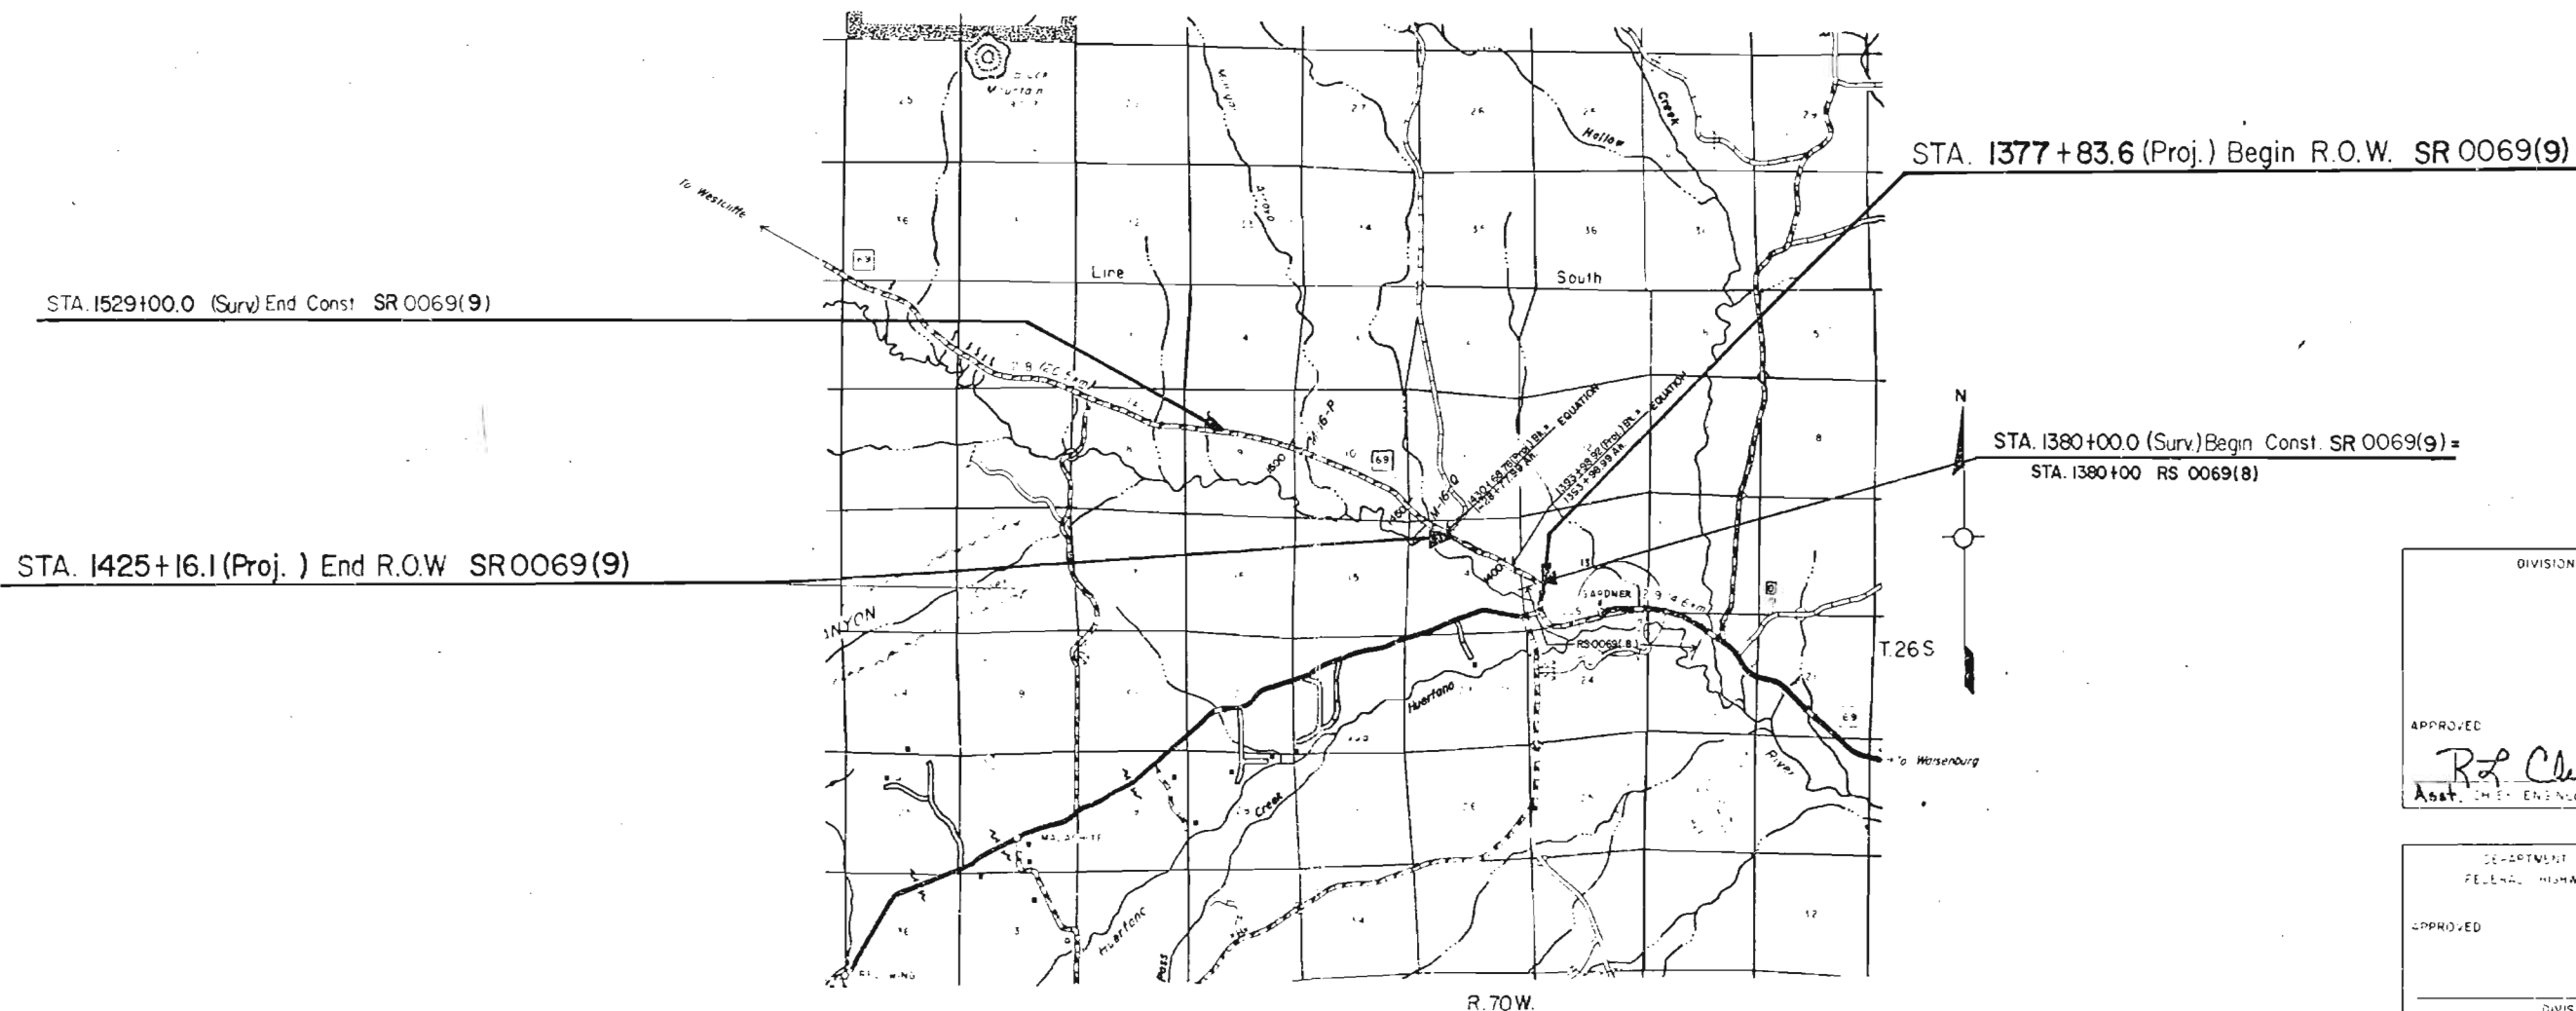


DIVISION OF HIGHWAYS

APPROVED
R. L. Chavenger
Asst. Chief Engineer DATE 6-25-80

DEPARTMENT OF TRANSPORTATION
FEDERAL HIGHWAY ADMINISTRATION



APPROVED
DATE
DIVISION ADMINISTRATOR

SE 1/4 Section 14, T.26S., R.70W.

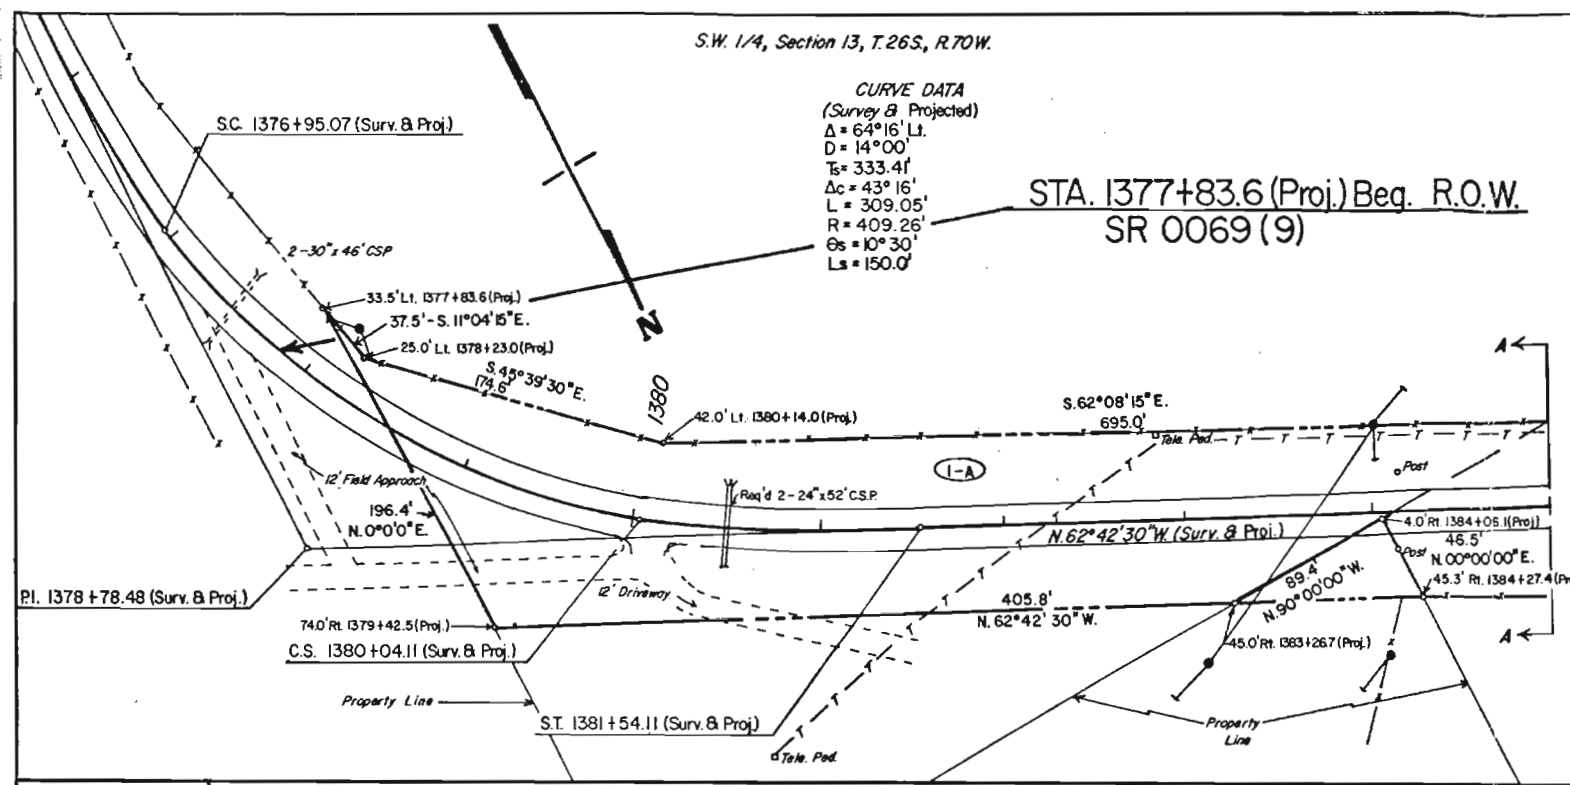[illegible]

NE 1/4 Section 14, T.26S., R.70W., 6th P.M.

- (PE-1) THOMAS JOSEPH TANGNEY, dec. and
(PE-2) ROBERT M. TANGNEY, J.T.
(I-A) DONATED TO D.O.H.

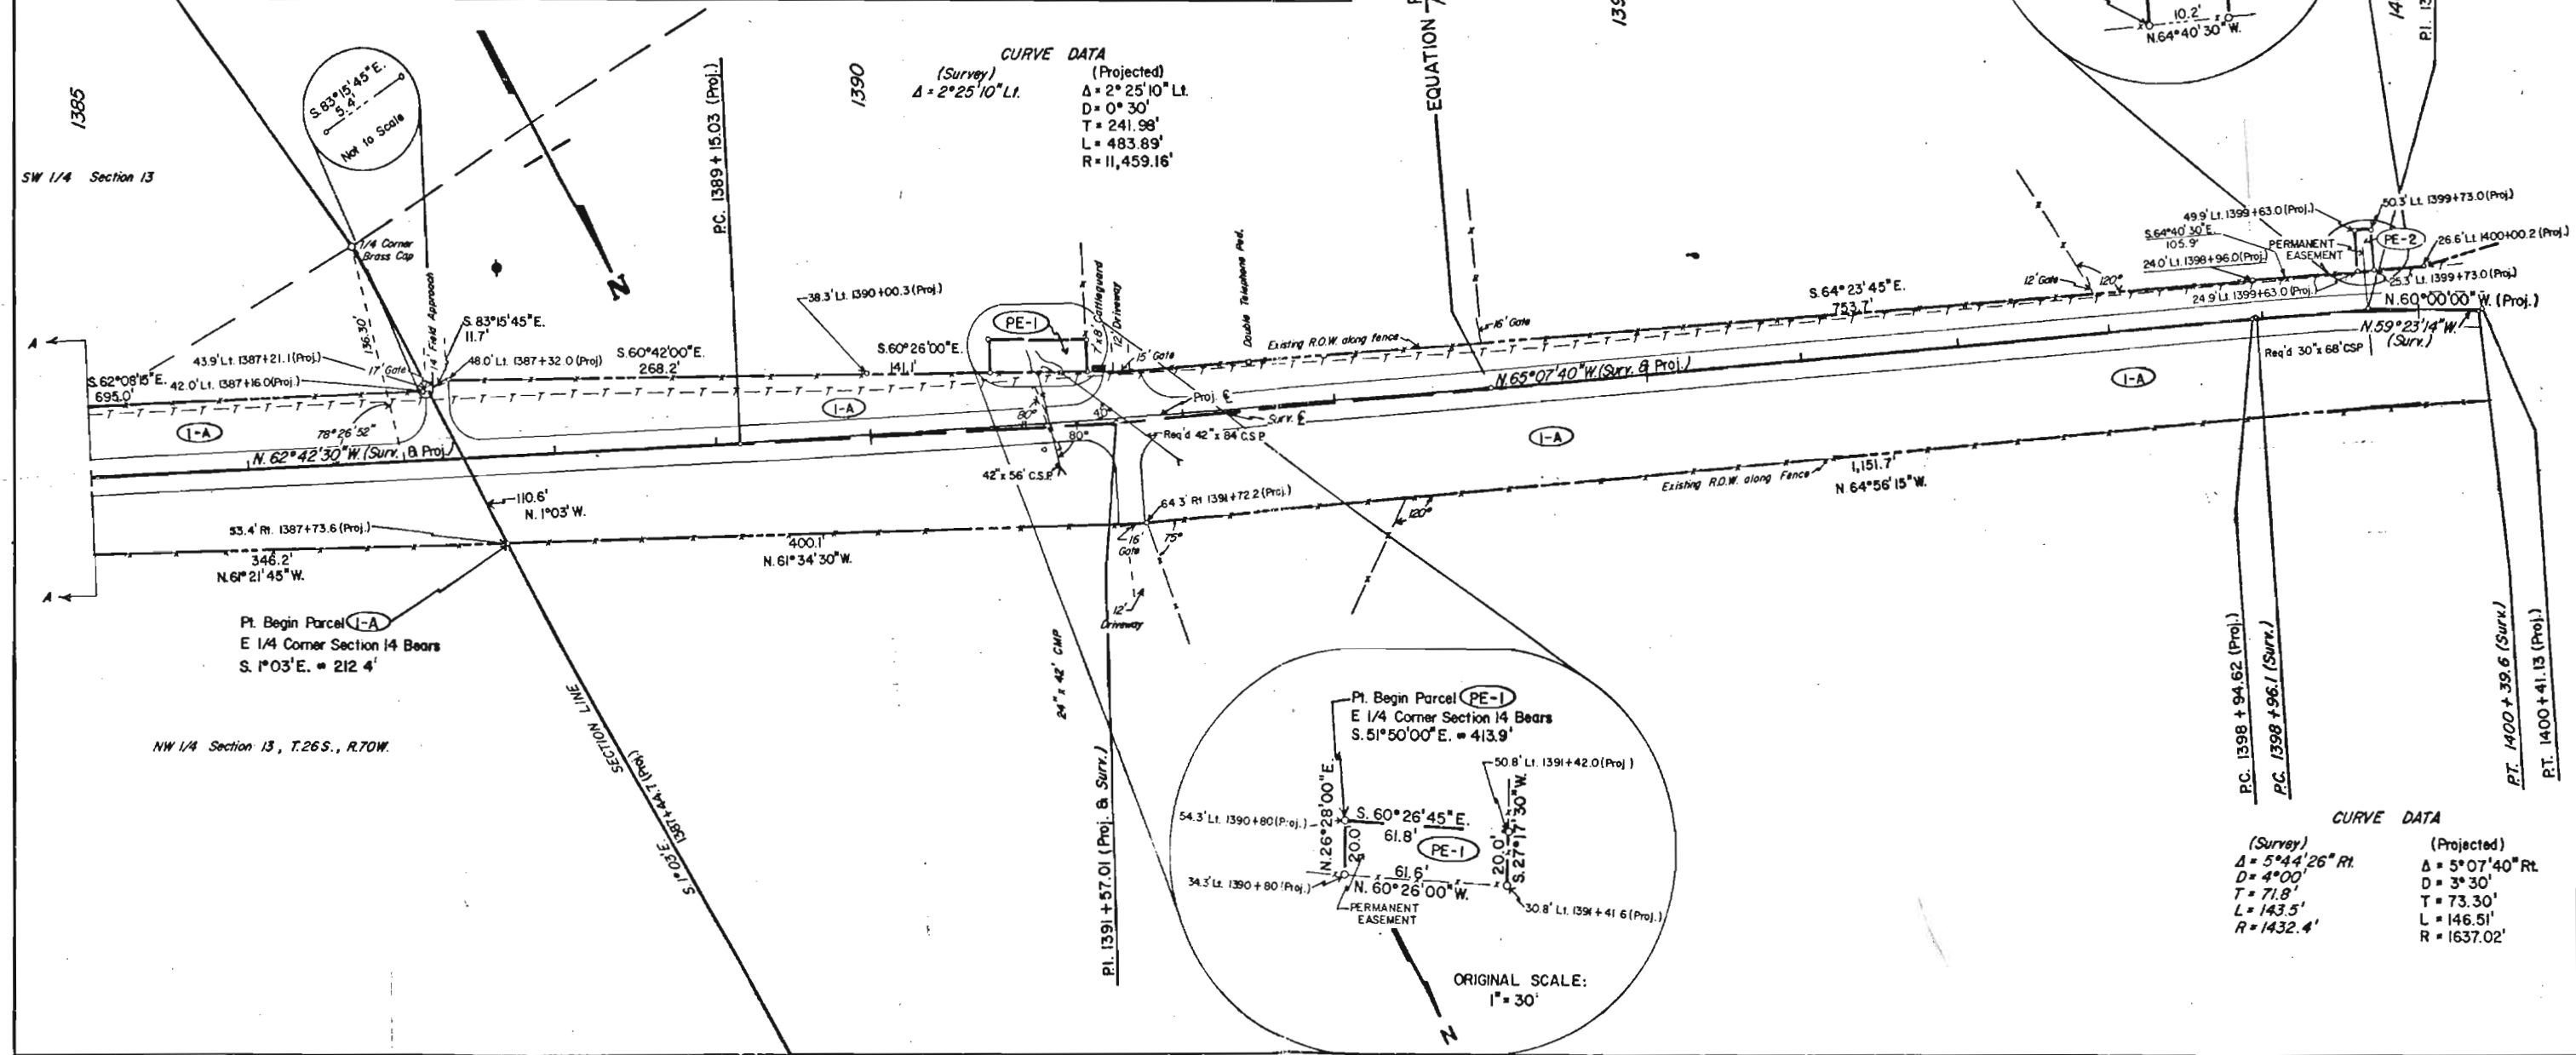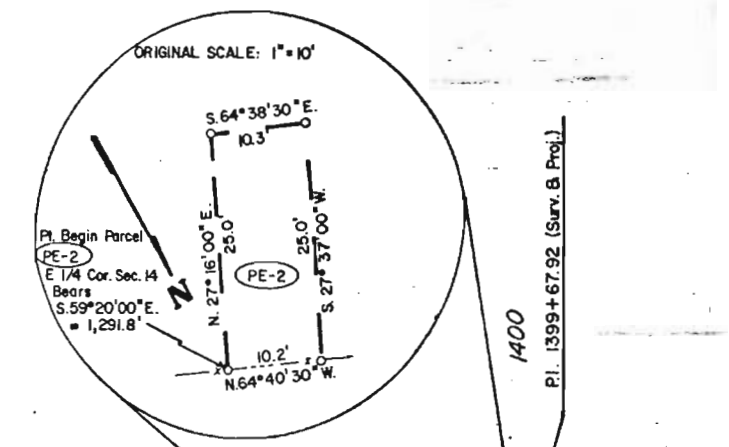

NE 1/4 Section 14, T.26S., R.70W., 6th P.M.

FEDERAL ROAD REGION NO.	DIVISION	PROJ. NO.	SHEET NO.	TOTAL SHEETS
VII	COLORADO	SR 0069 (9)	4	6

RIGHT OF WAY
GARDNER NORTH


ORIGINAL SCALE: 1" = 50'

REVISIONS	

CURVE DATA
(Survey)
 $\Delta = 9^{\circ}08'19''$ Lt.
 $D = 5^{\circ}00'$
 $T = 91.6'$
 $L = 182.8'$
 $R = 1145.9'$

CURVE DATA
(Survey) (Projected)
 $\Delta = 10^{\circ}07'15''$ Lt. $\Delta = 11^{\circ}52'00''$ Lt.
 $D = 9^{\circ}00'$ $D = 3^{\circ}00'$
 $T = 56.4'$ $T = 198.49'$
 $L = 112.5'$ $L = 395.56'$
 $R = 636.6'$ $R = 1909.86'$

CURVE DATA
(Survey) (Projected)
 $\Delta = 15^{\circ}54'40''$ Lt. $\Delta = 9^{\circ}01'28''$ Lt.
 $D = 7^{\circ}00'$ $D = 3^{\circ}30'$
 $T = 114.4'$ $T = 129.19'$
 $L = 227.3'$ $L = 257.84'$
 $R = 818.5'$ $R = 1637.02'$

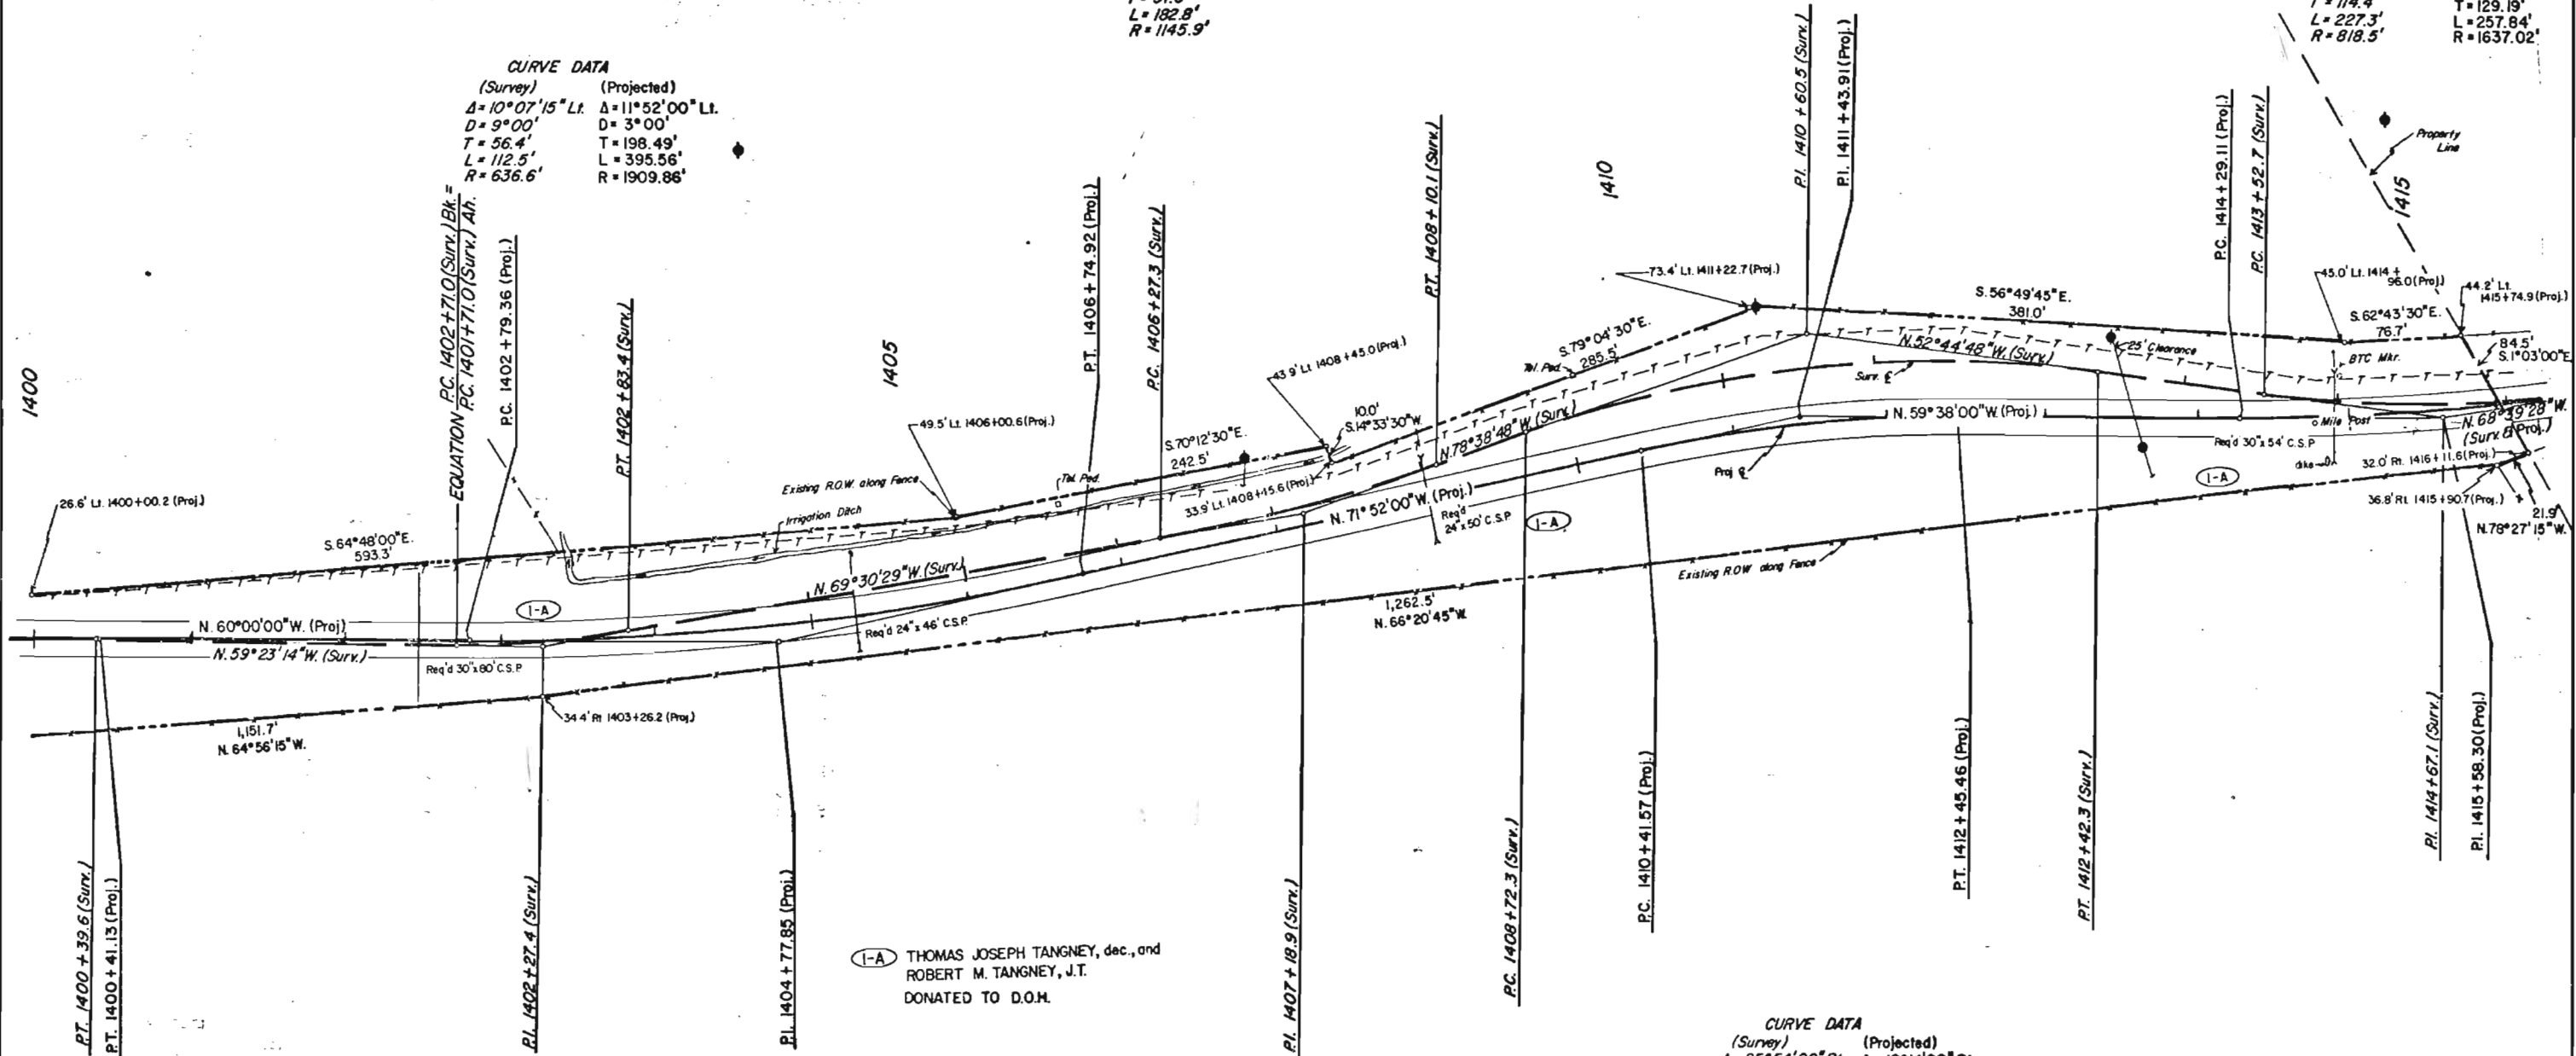

(I-A) THOMAS JOSEPH TANGNEY, dec., and
ROBERT M. TANGNEY, J.T.
DONATED TO D.O.M.

CURVE DATA
(Survey) (Projected)
 $\Delta = 5^{\circ}44'26''$ Rt. $\Delta = 5^{\circ}07'40''$ Rt.
 $D = 4^{\circ}00'$ $D = 3^{\circ}30'$
 $T = 71.8'$ $T = 73.30'$
 $L = 143.5'$ $L = 146.51'$
 $R = 1432.4'$ $R = 1637.02'$

CURVE DATA
(Survey) (Projected)
 $\Delta = 25^{\circ}54'00''$ Rt. $\Delta = 12^{\circ}14'00''$ Rt.
 $D = 7^{\circ}00'$ $D = 6^{\circ}00'$
 $T = 188.2'$ $T = 102.33'$
 $L = 370.0'$ $L = 203.89'$
 $R = 818.5'$ $R = 954.93'$

NE 1/4 NW 1/4 Section 14, T.26S., R.70W., 6th P.M.

③ Rev. HOMER E. NORTHUP and
FRANK J. NORTHUP, JR., J.T.


FEDERAL ROAD REGION NO.	DIVISION	PROJ. NO.	SHEET NO.	TOTAL SHEETS
VII	COLORADO	SR 0069(9)	5	6

REVISIONS			J.S.
9/5/80	REV. Parcel 3		

RIGHT OF WAY
GARDNER NORTH

ORIGINAL SCALE: 1" = 50'

CURVE DATA	
(Survey)	(Projected)
$\Delta = 21^{\circ}06'00''$ L.I.	$\Delta = 22^{\circ}05'00''$ L.I.
$D = 8^{\circ}00'$	$D = 6^{\circ}15'$
$T = 133.4'$	$T = 178.89'$
$L = 263.8'$	$L = 353.33'$
$R = 716.2'$	$R = 916.73'$

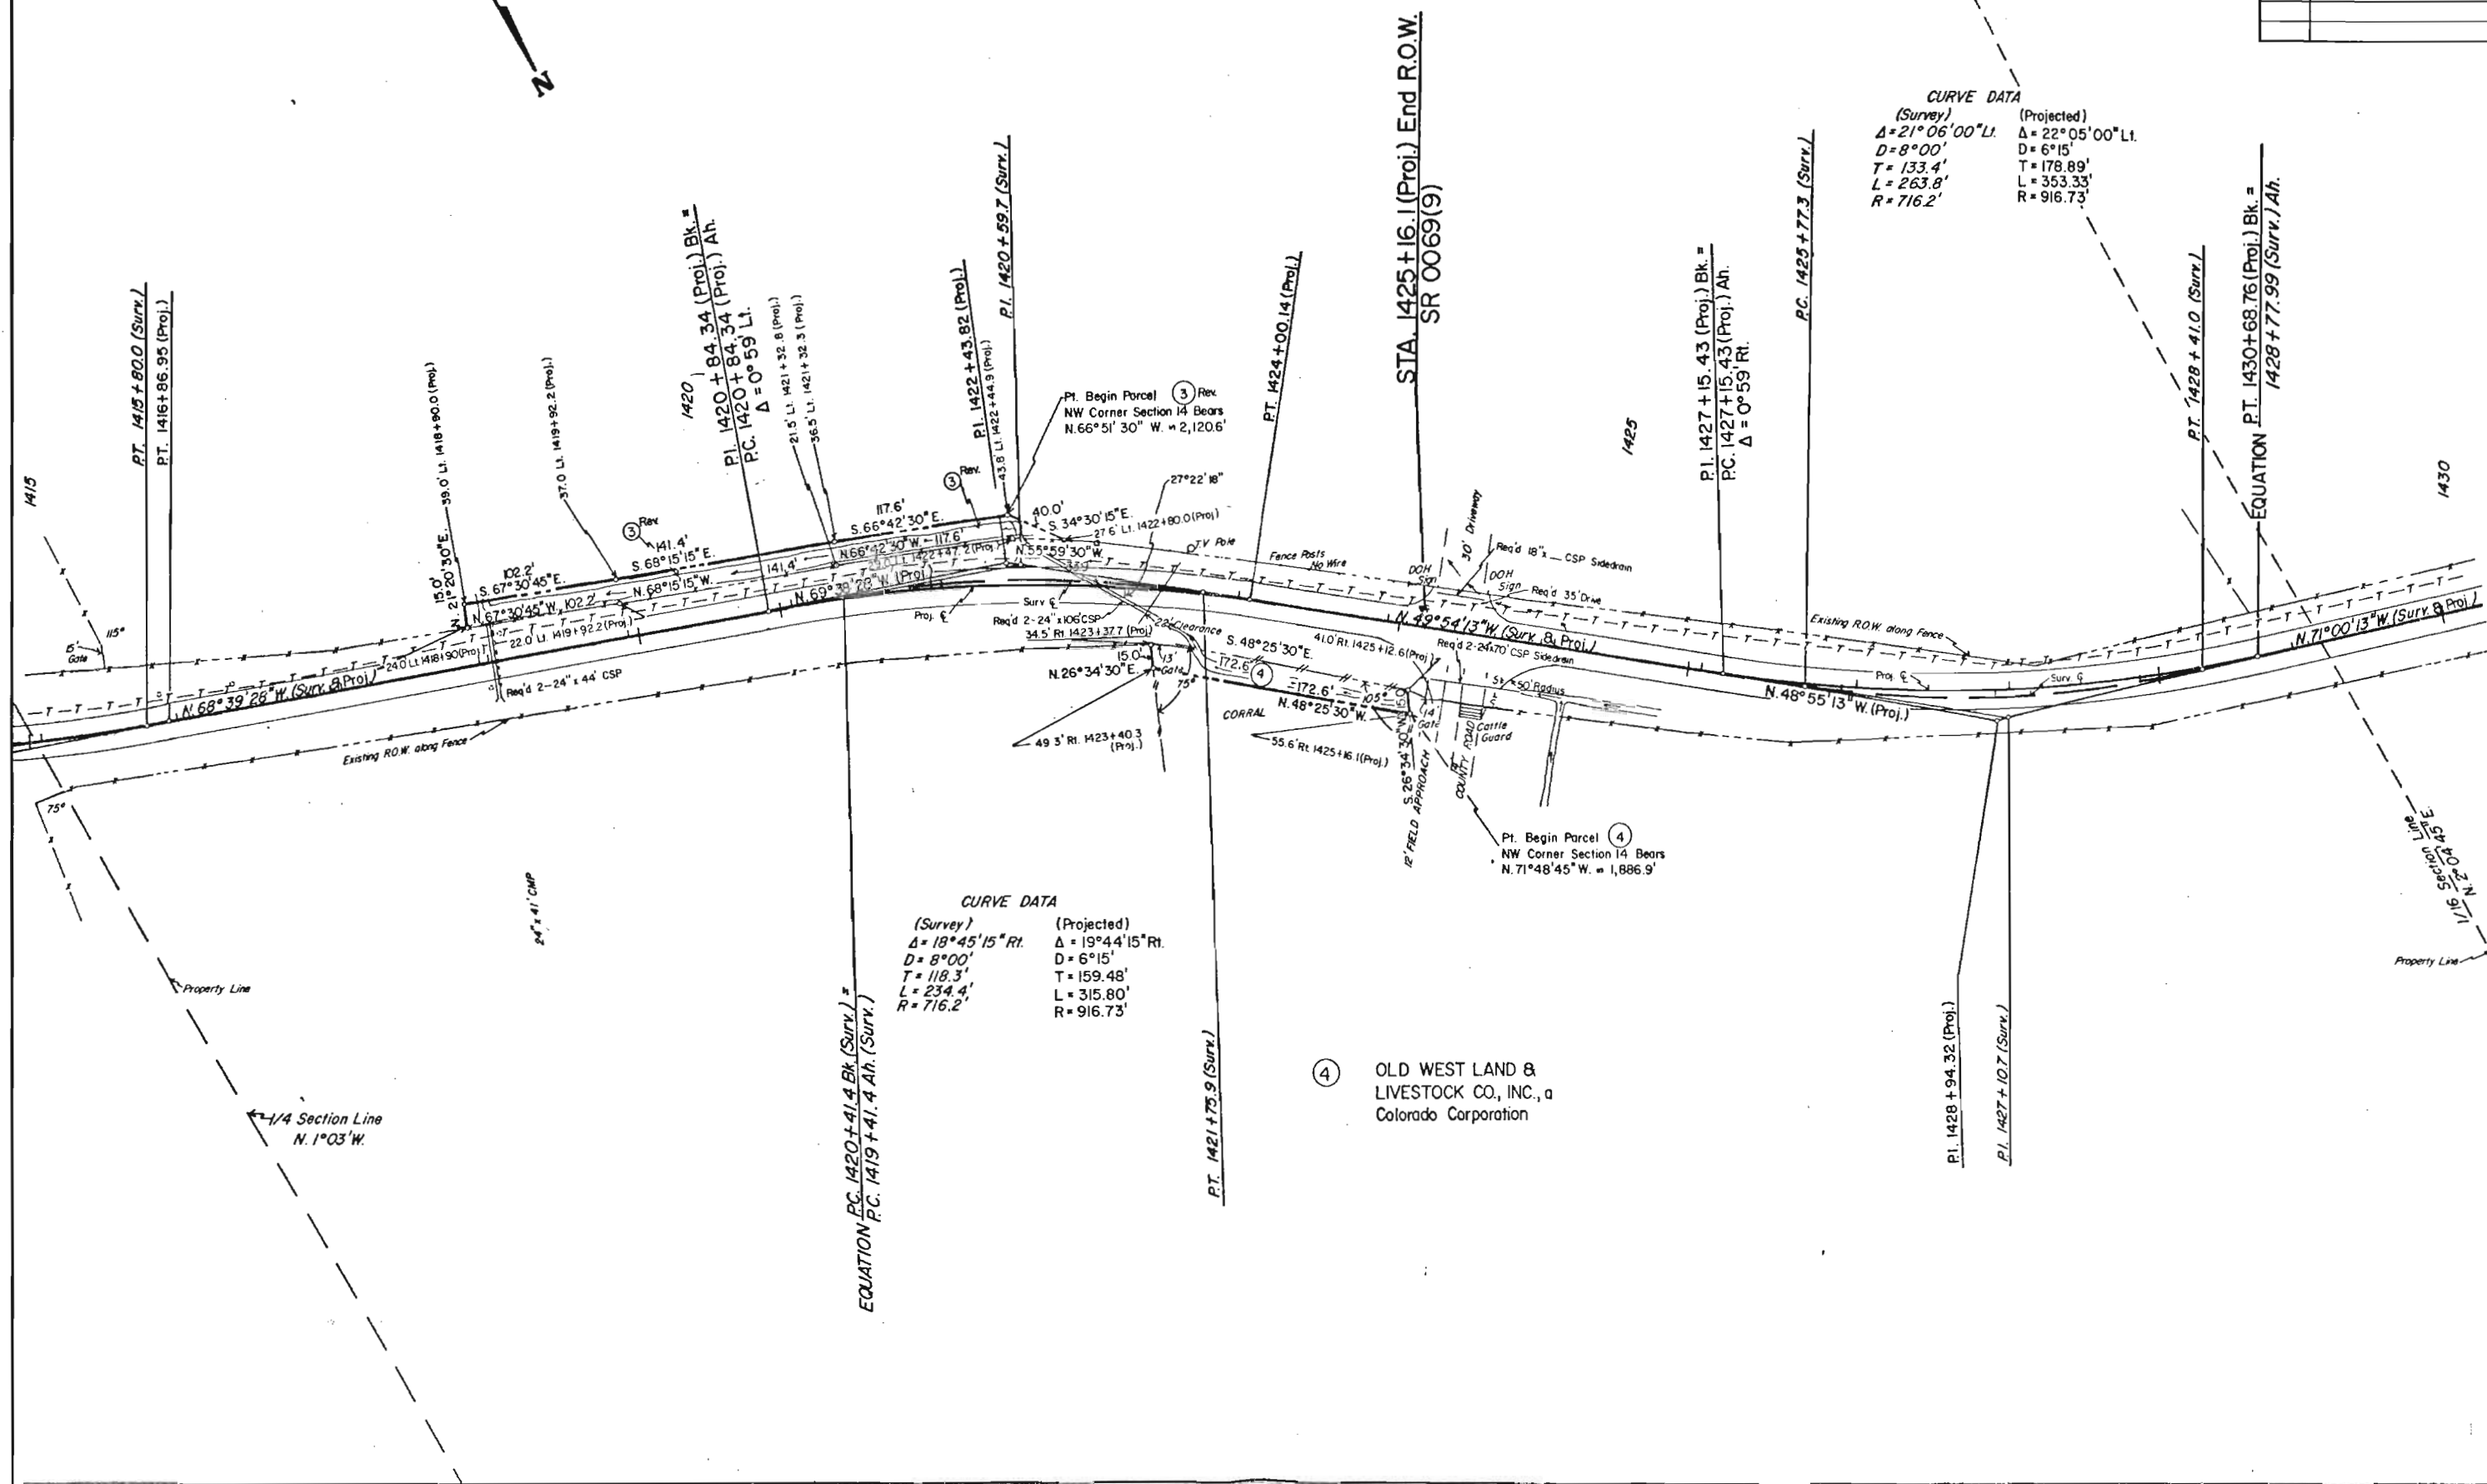


TOWNSHIP 26 SOUTH, RANGE 70 WEST
6th PRINCIPAL MERIDIAN

OWNERSHIP MAP
SHOWING AFFECTED OWNERSHIP
FOR PROJECT NO. SR 0069(9)
ORIGINAL SCALE 1" = 1/2 Mile
= 2,640.0 Feet

Legend:

- OLD WEST LAND & LIVESTOCK CO., INC., a Colorado Corporation
- HOMER E. NORTHUP and FRANK J. NORTHUP, JR., J.T.
- THOMAS JOSEPH TANGNEY, dec., and ROBERT M. TANGNEY, J.T.

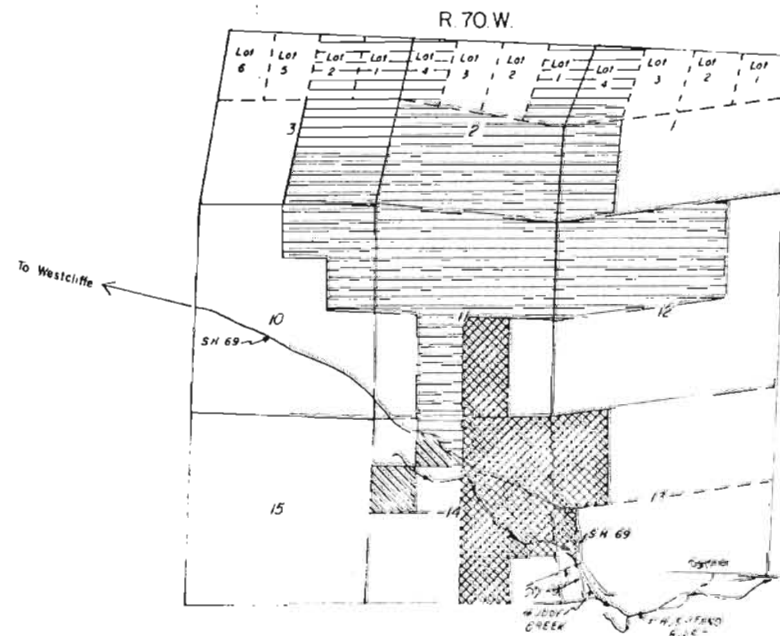

FEDERAL ROAD REGION NO.	DIVISION	PROJ. NO.	SHEET NO.	TOTAL SHEETS
VII	COLORADO	SR 0069(9)	6	6

REVISIONS			
9/5/80	REV.	Parcel	J.S.
		3	

RIGHT OF WAY
GARDNER NORTH
OWNERSHIP MAP
PLAT
SHOWING CLAIMANTS WITH
REGARD TO RIGHT OF WAY
FOR PROJECT SR 0069(9)
ORIGINAL SCALE: 1" = 400'
P.L. = Property Line

