

STATE DEPARTMENT OF HIGHWAYS

DIVISION OF HIGHWAYS—STATE OF COLORADO

CONVENTIONAL SIGNS

County Line
Township or Range Line
Land Lines
Property or Tract Line
City Limits
Railroad
Existing Road
New Road

Control of Access
Access denied by Dead
Right of Way Line
Protected by Freeway (Virgin Location)
Top of Cuts
Toe of Fills
Barbed Wire Fence
Chain Link Fence
Woven Wire-Combination Fence
Snow Fence
Wood Fence
Dear Fence

Trees
Deciduous
Coniferous

Tel. & Telegraph Lines
Electric Lines
Elec. Trans. Tower
Buried Tel. Cable
Buried Electric Cable
Gas Main
Oil Main
Water Main
Sanitary Sewers
Storm Sewers

Road Approaches
Section Corner
Center of Section

Culverts & Drains
Proposed
Existing
Proposed
Existing (To be dashed)
Bridges
Existing (To be dashed)

RIGHT OF WAY PLAN OF PROPOSED FEDERAL AID PROJECT NO. SR0072(II) STATE HIGHWAY NO. 72 JEFFERSON COUNTY


RIGHT OF WAY

SCALE OF ORIGINAL DRAWINGS

PLAN SHEETS 1" = 100'
DETAIL SHEETS 1" = 100'
OWNERSHIP MAPS 1" = 725'

R.O.W. LENGTH OF PROJECT = 92336 FT. = 1.749 MILES

CONST.
STA. 373+45.26 BEG. PROJ. SR 0072(II) =
STA. 373+45.20 ON PREV. PROJ. S0086(2)
M.P. 14.30

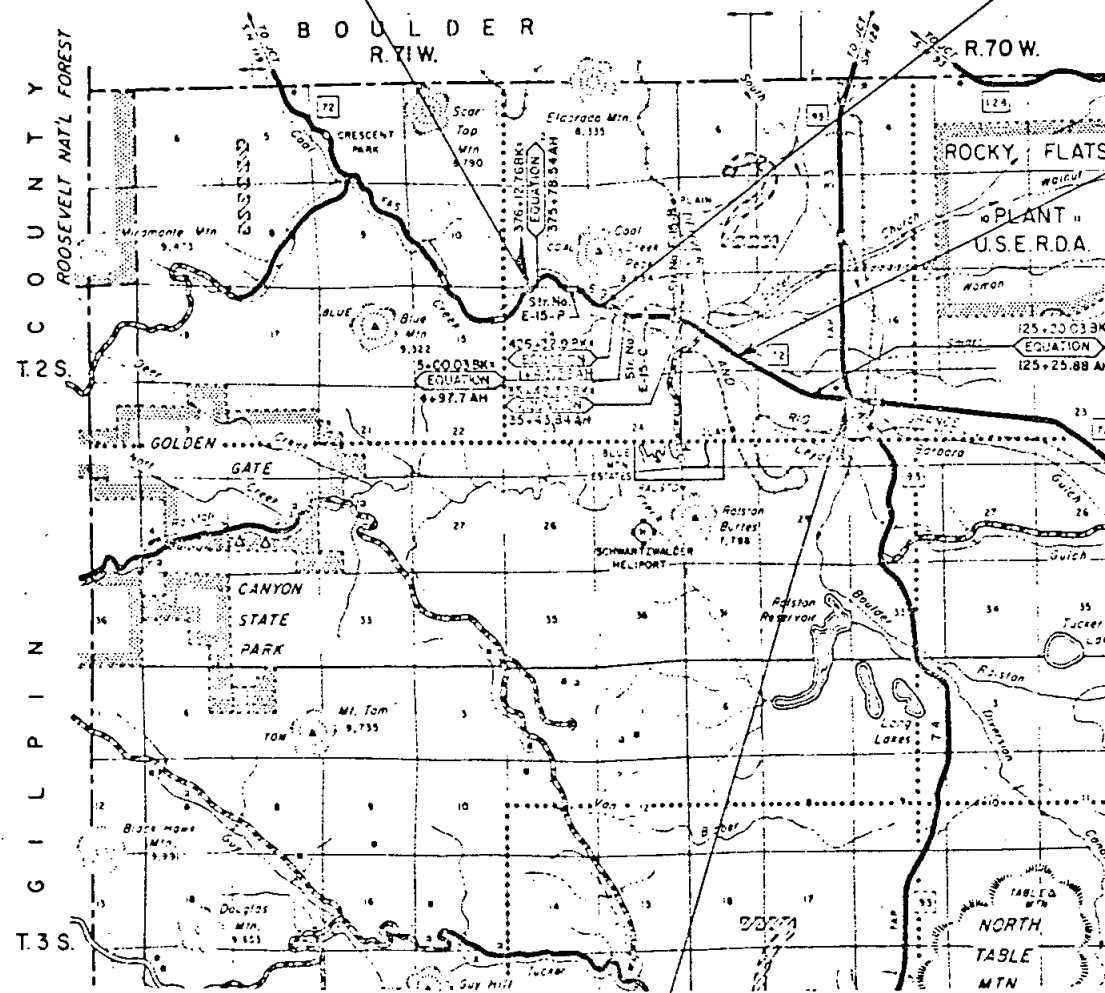

CONST.
STA. 146+75 END PROJ. SR 0072(II)
M.P. 10.62

FEDERAL ROAD DIST. NO.	2-5-54	PROJECT NO.	SR0072(II)	SHEET	1
RIGHT OF WAY					
JCT. S.H. 93-WEST					
REVISIONS					
NO.	DATE	BY	REVISIONS		
1			Rev. R.O.W. project length		
2			of project		
3					
4					
5					
6					
7					
8					
9					
10					

INDEX of SHEETS

- Sheet No.
1. Title Sheet
 2. Tabulation of Properties
 - 3-9. R.O.W. Detail Sheets
 10. Ownership Map

BEG. R.O.W. STA. 412+56.7 ON SR0072(II) =
10.6 FT. LT. OF STA. 412+56.0 ON S0086(2) MP 13.64

END R.O.W. STA. 80+00 PROJ. SR 0072(II) =
M.P. 11.89


DIVISION OF HIGHWAYS	
APPROVED:	DATE
<i>C. H. McPherson</i>	10-21-83
DISTRICT ENGINEER	DATE

DEPARTMENT OF TRANSPORTATION FEDERAL HIGHWAY ADMINISTRATION	
APPROVED:	DATE
DIVISION ADMINISTRATOR	

COUNTY S.H. No. 72 PROJ. SRO072(II)

RIGHT OF WAY


[illegible]

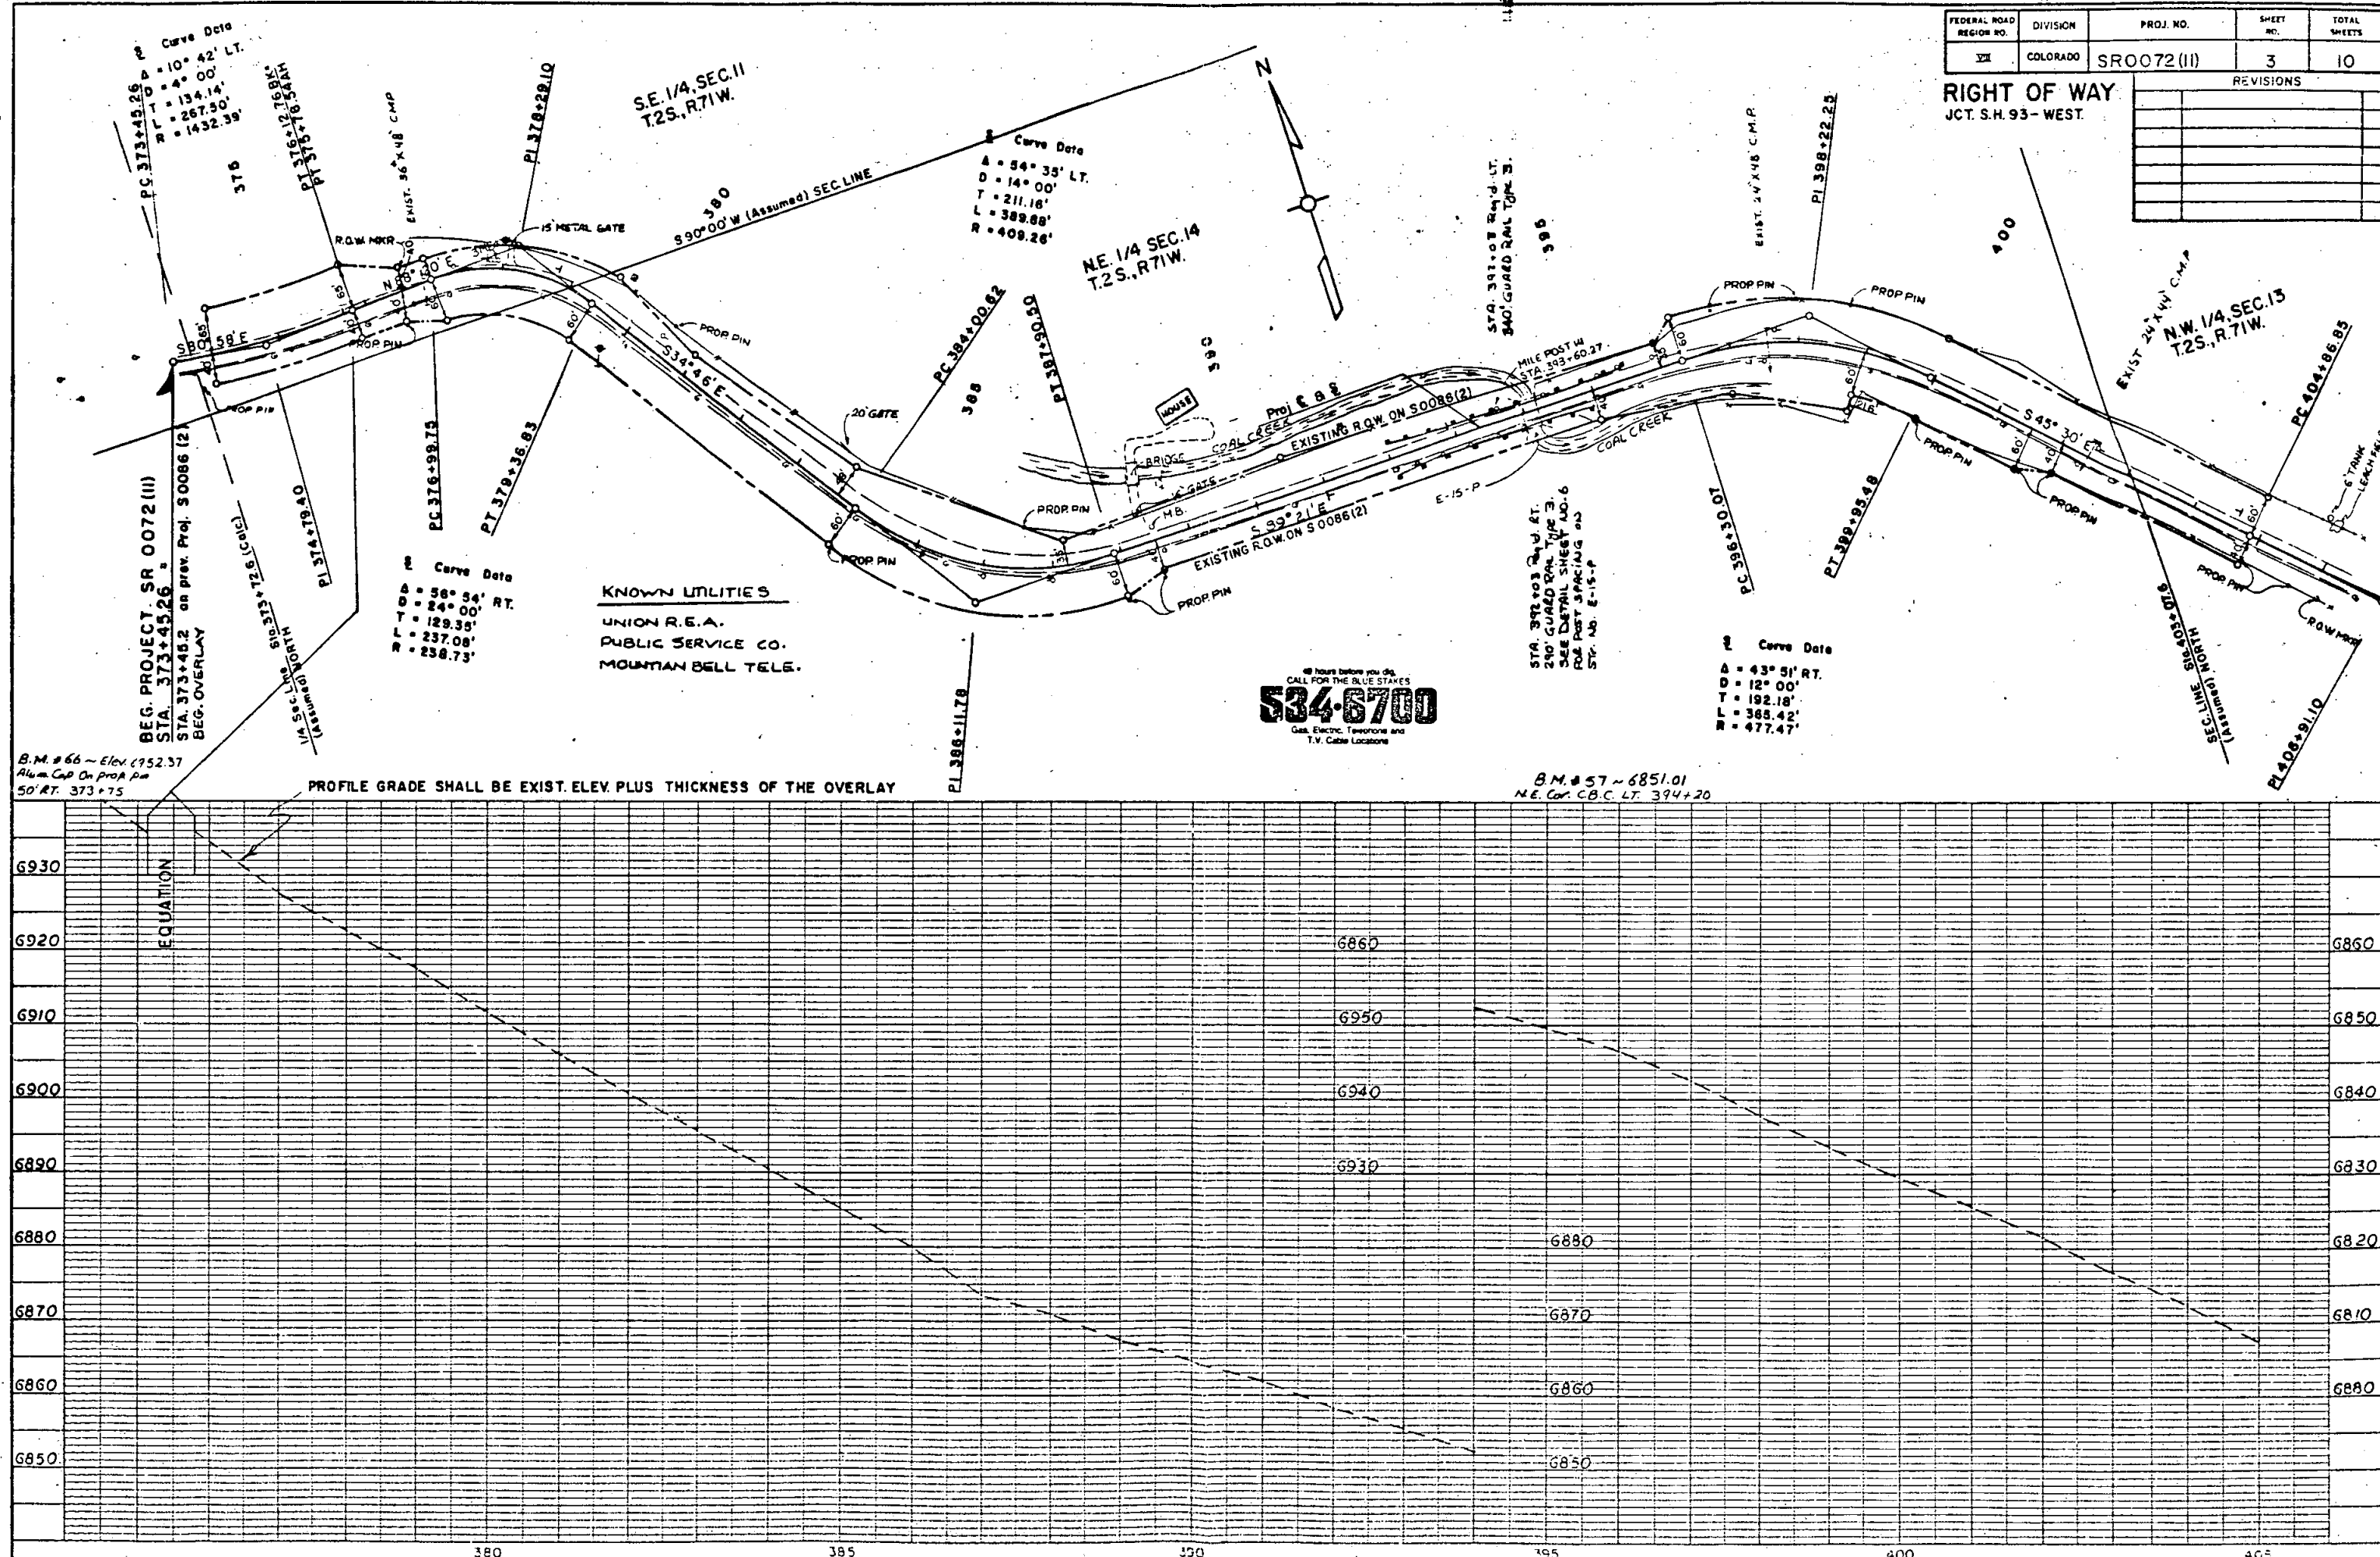[illegible]

FEDERAL ROAD DISTRICT NO.	DIVISION	PROJ. NO.	SHEET NO.	TOTAL SHEETS
III	COLORADO	SRO072(II)	4	10

REVISIONS		
1-4-83	ADD TIE TO NW COR. SEC. 13	D-1


RIGHT OF WAY
JCT SH 93-WEST

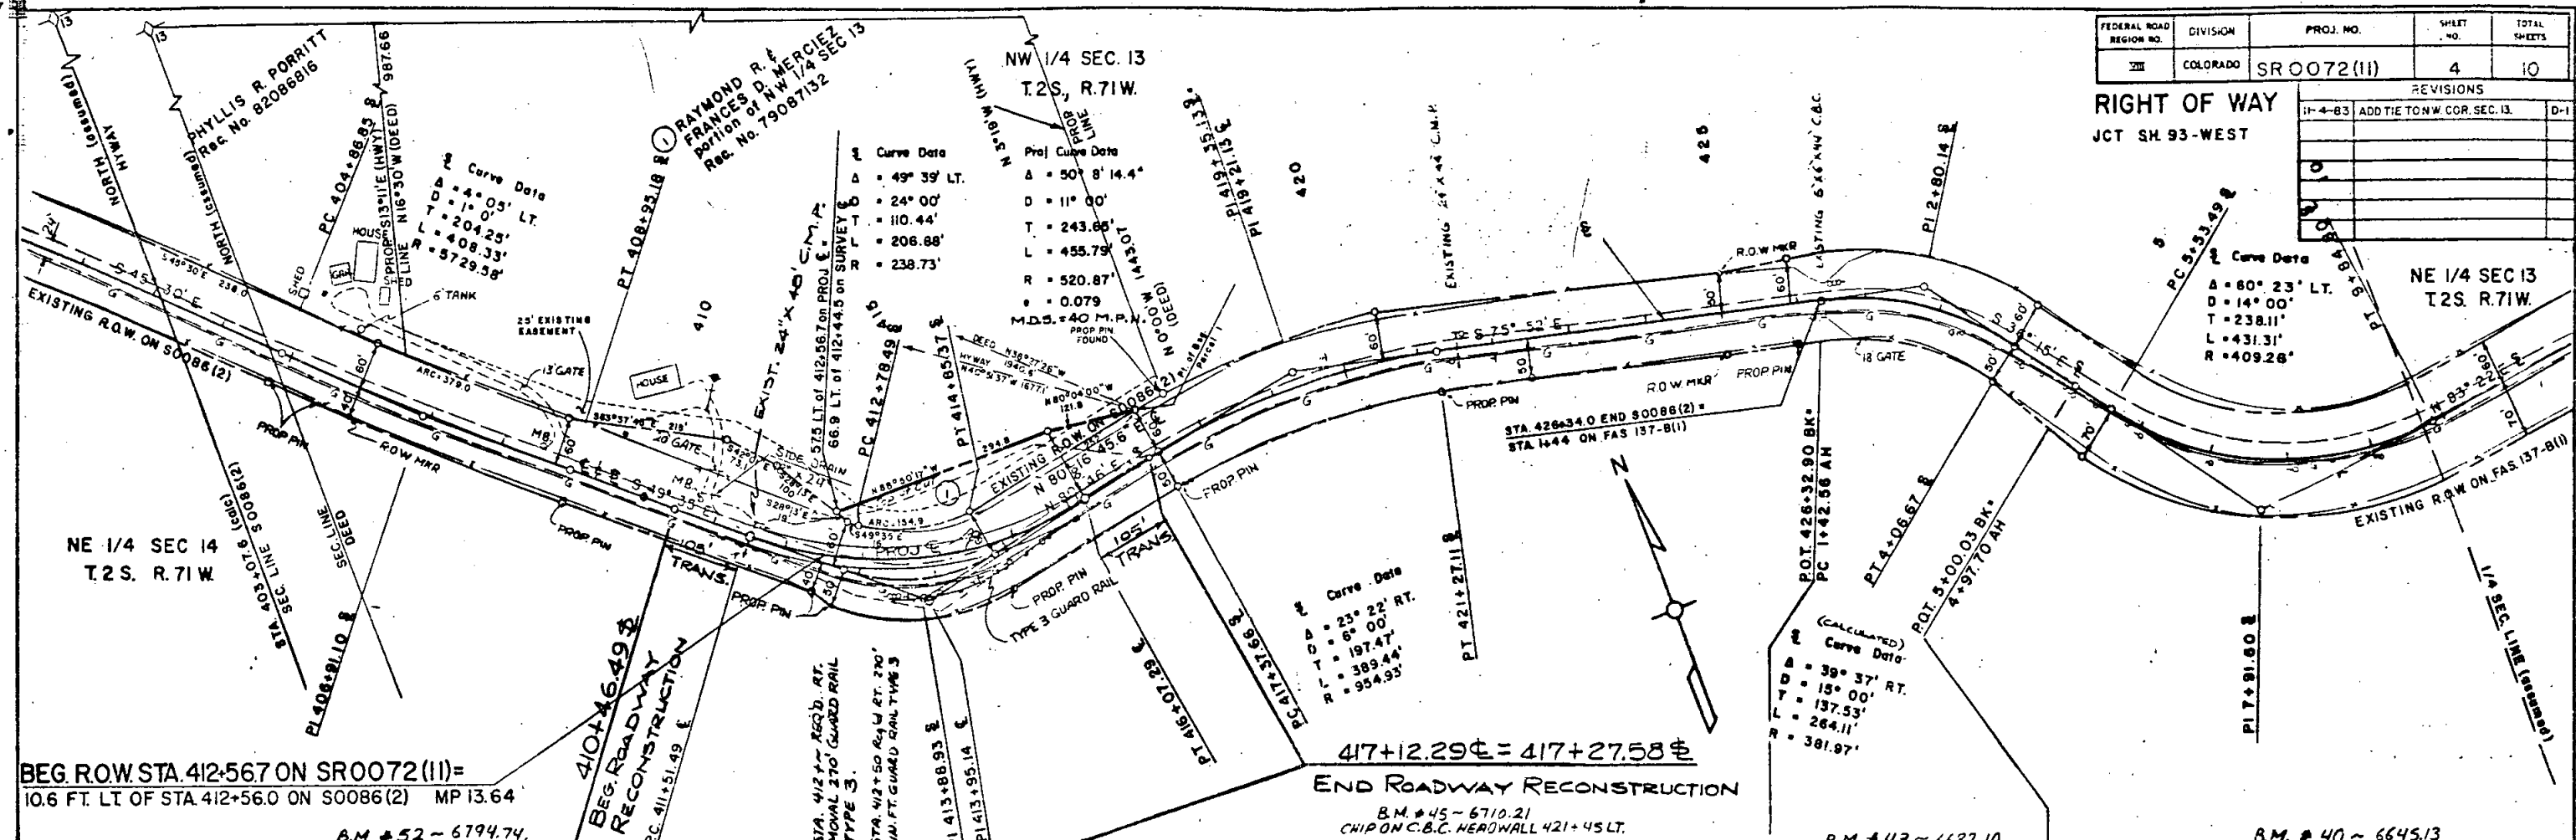


BEG. ROW STA. 412+567 ON SRO072(II)=
10.6 FT. LT OF STA 412+56.0 ON S0086(2) MP 13.64
B.M. #52 ~ 6794.74,
H&G RT. SHLDR 407+50

417+12.29 = 417+27.58
END ROADWAY RECONSTRUCTION

PROFILE GRADE SHALL BE EXIST. ELEV. PLUS THICKNESS OF THE OVERLAY
B.M. #45 ~ 6710.21
CHIP ON C.B.C. HEADWALL 421+45 LT.
B.M. #43 ~ 6682.10
S.E. HEADWALL RT. C.B.C. 1+45
B.M. #40 ~ 6645.13
R.O.W. MKR. LT. 9+70


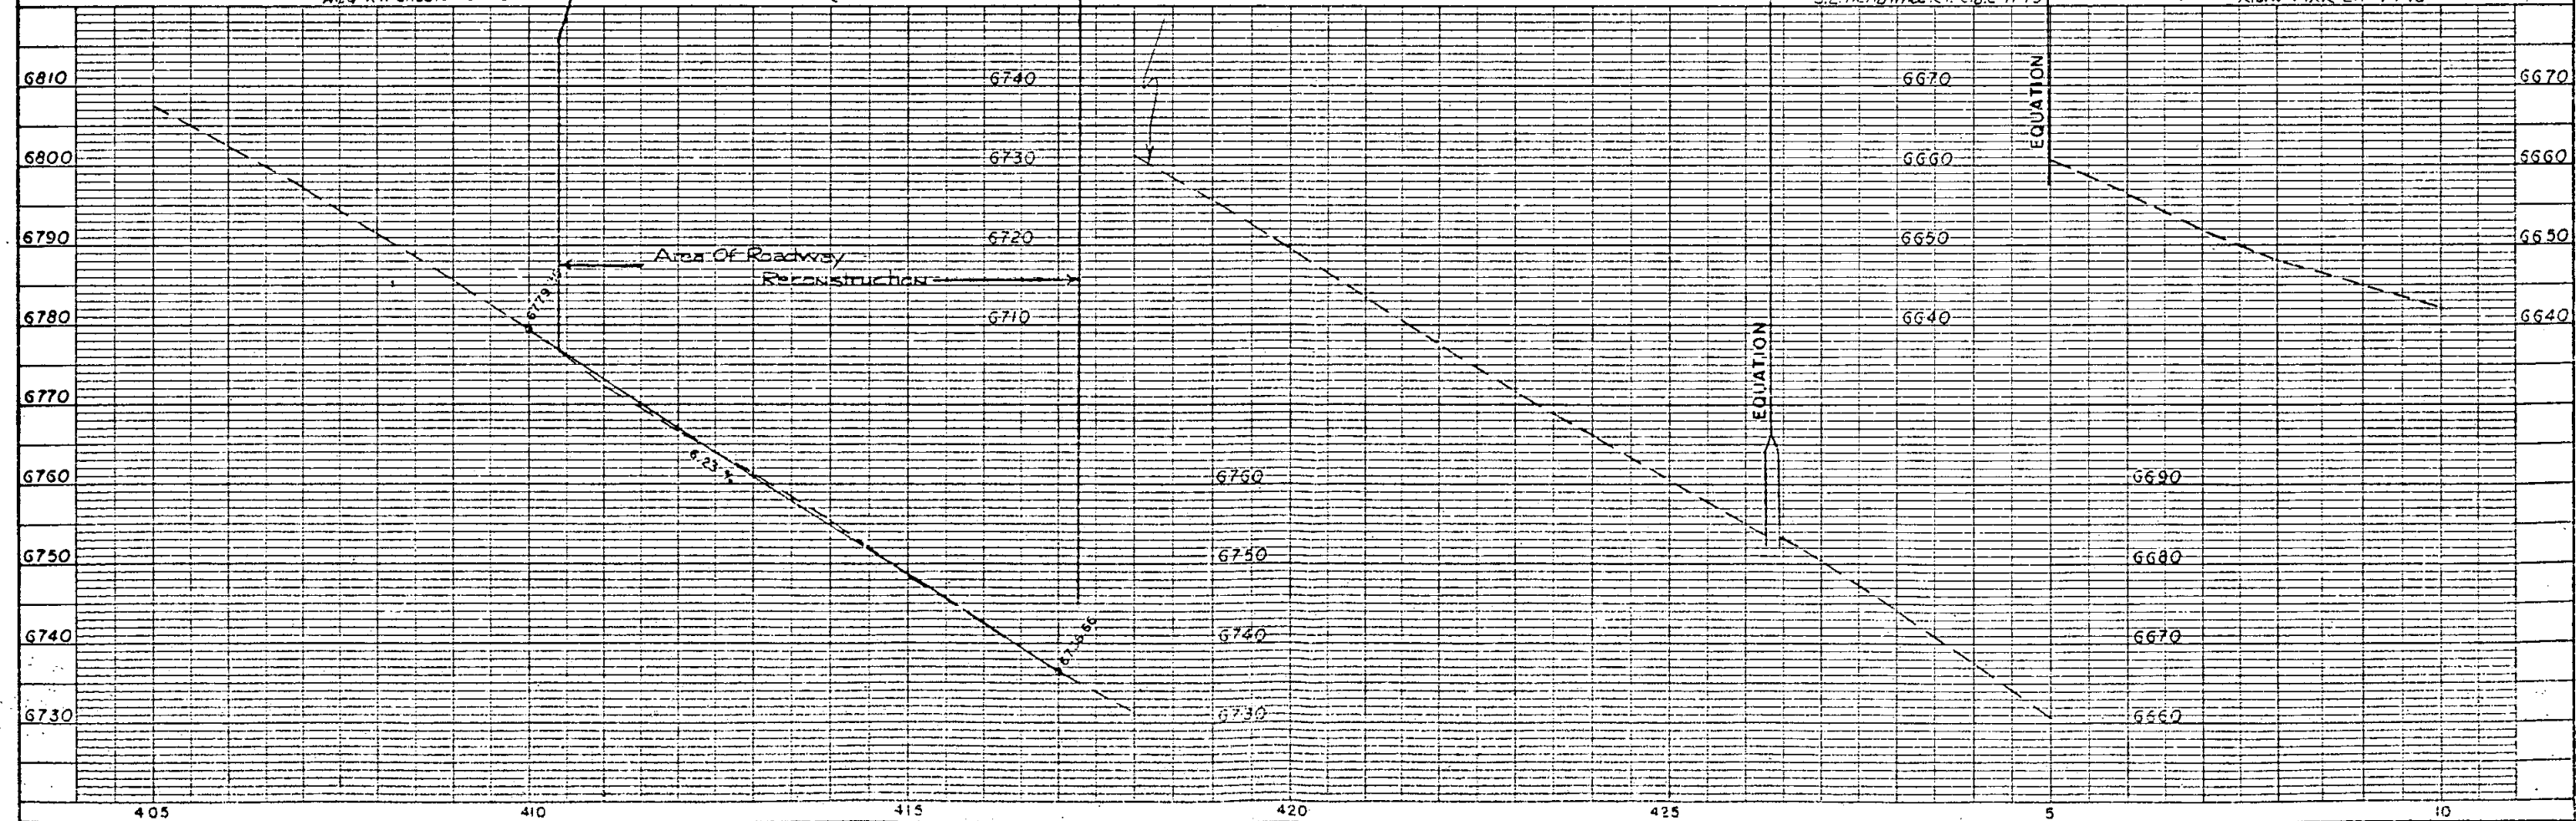


RIGHT OF WAY
JCT S.H. 93-WEST

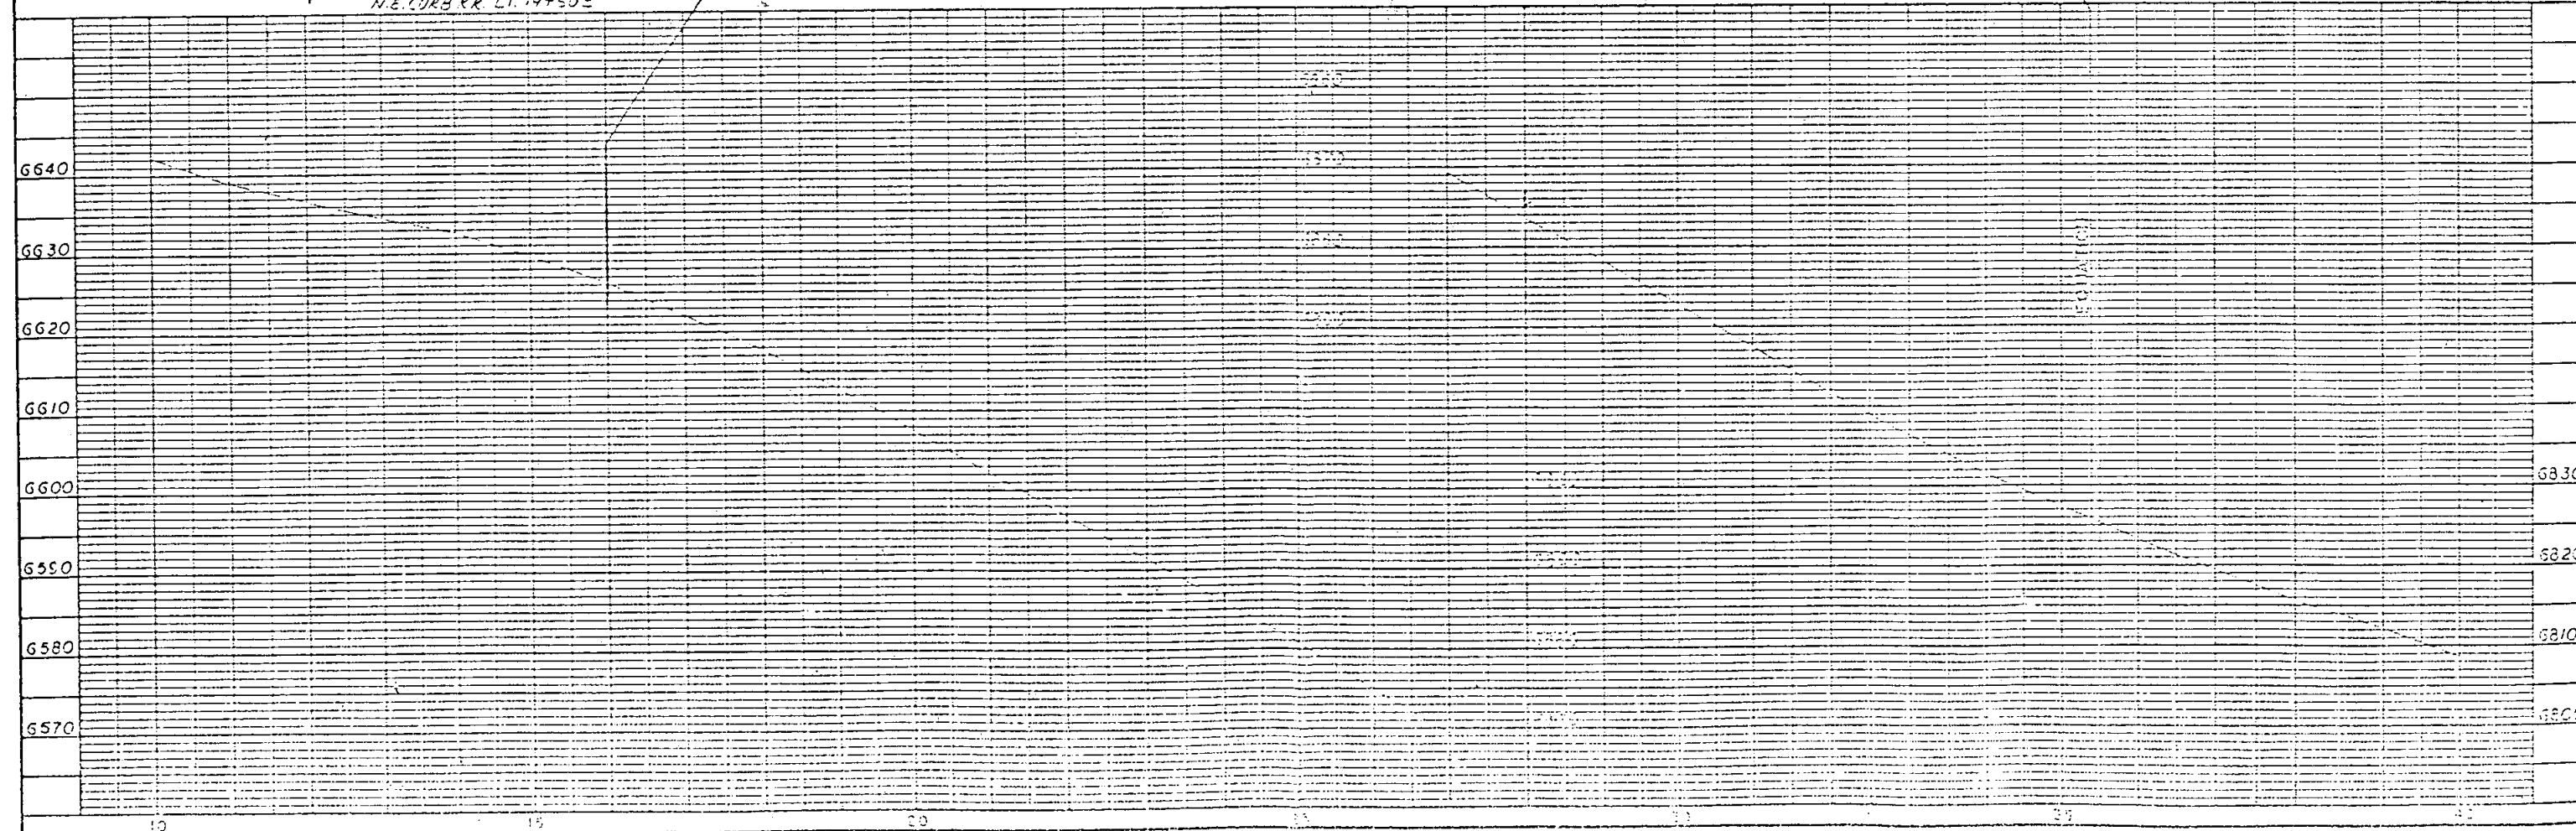

FEDERAL ROAD DISTRICT NO.	COUNTY	PROJECT NO.	SHEET NO.	TOTAL SHEETS
II	COLORADO	SP0072(II)	6	10

REVISIONS	
4-83	Rev. Parcel No. 4
1-2-84	Adjusted Parcel Nos. 2A & 4B to look off
	ROW end station

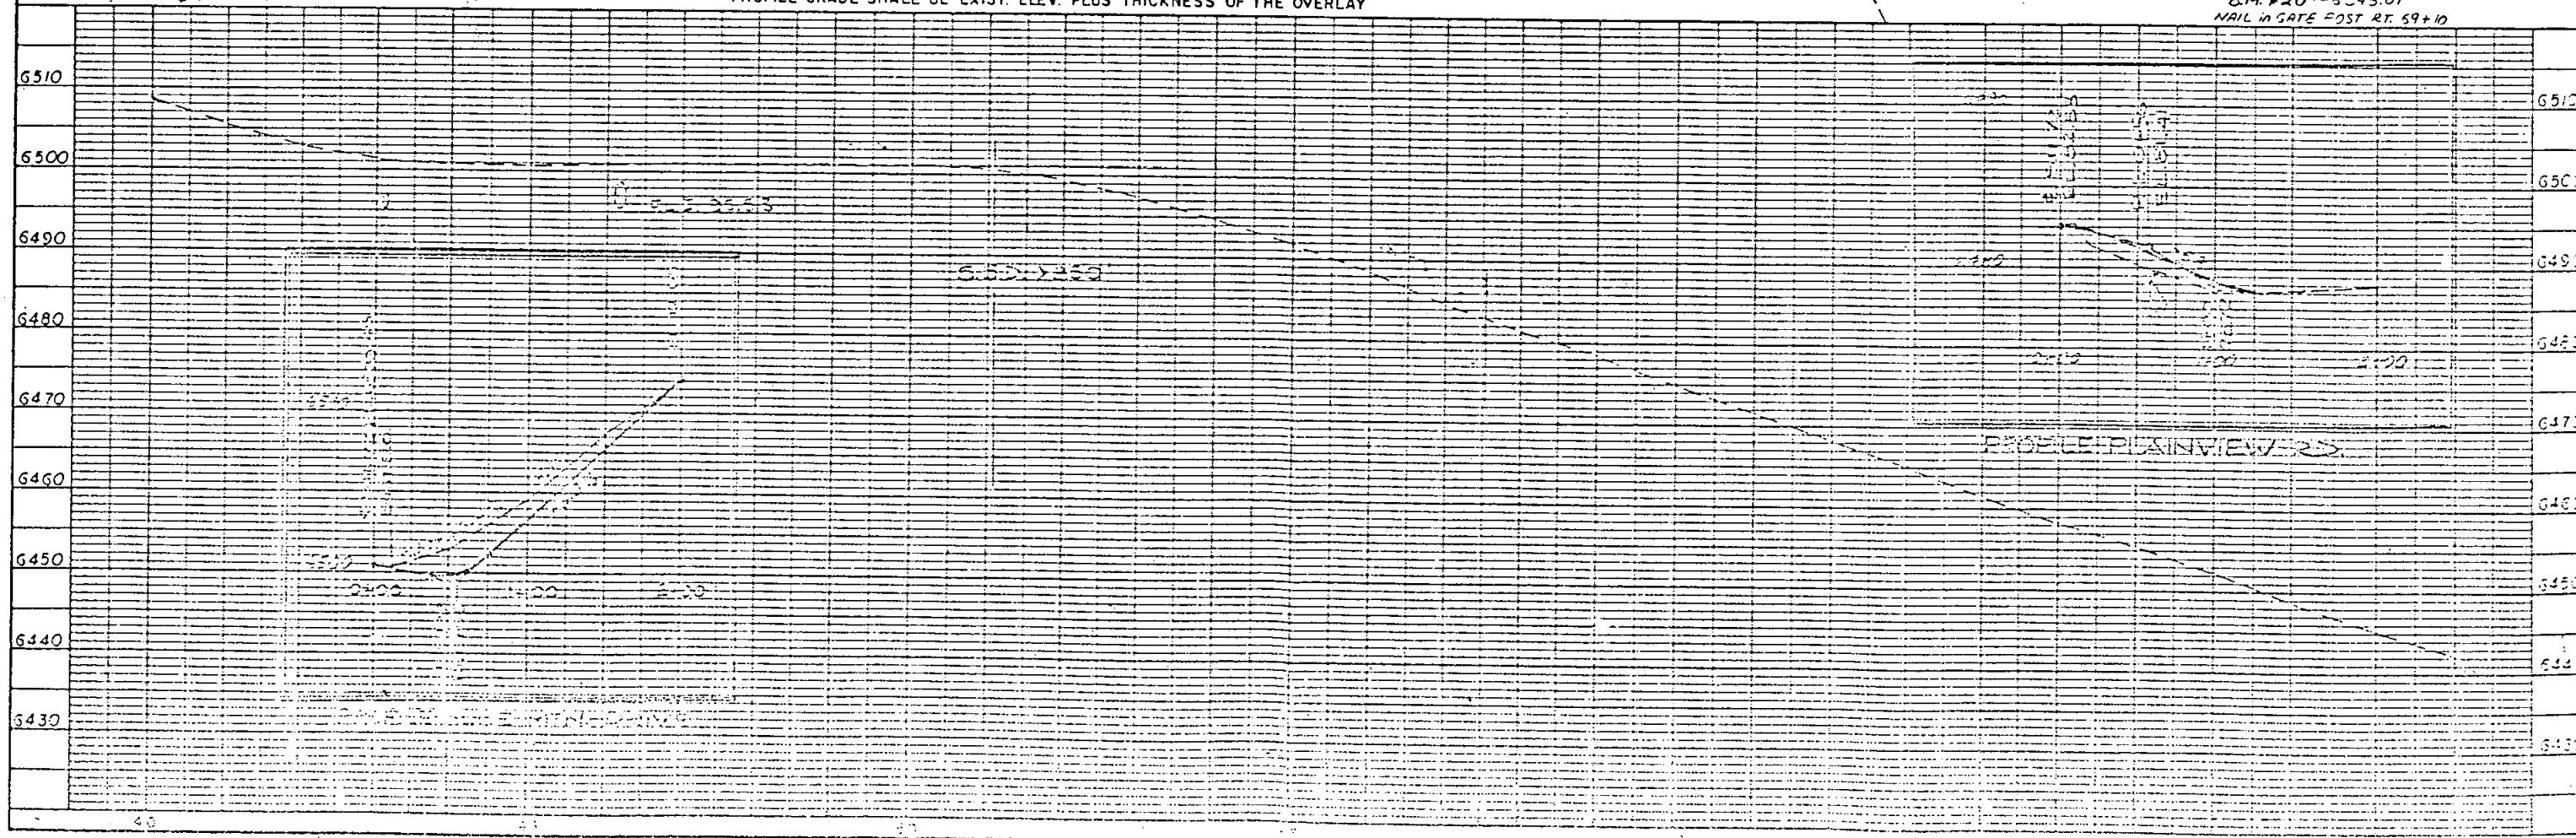
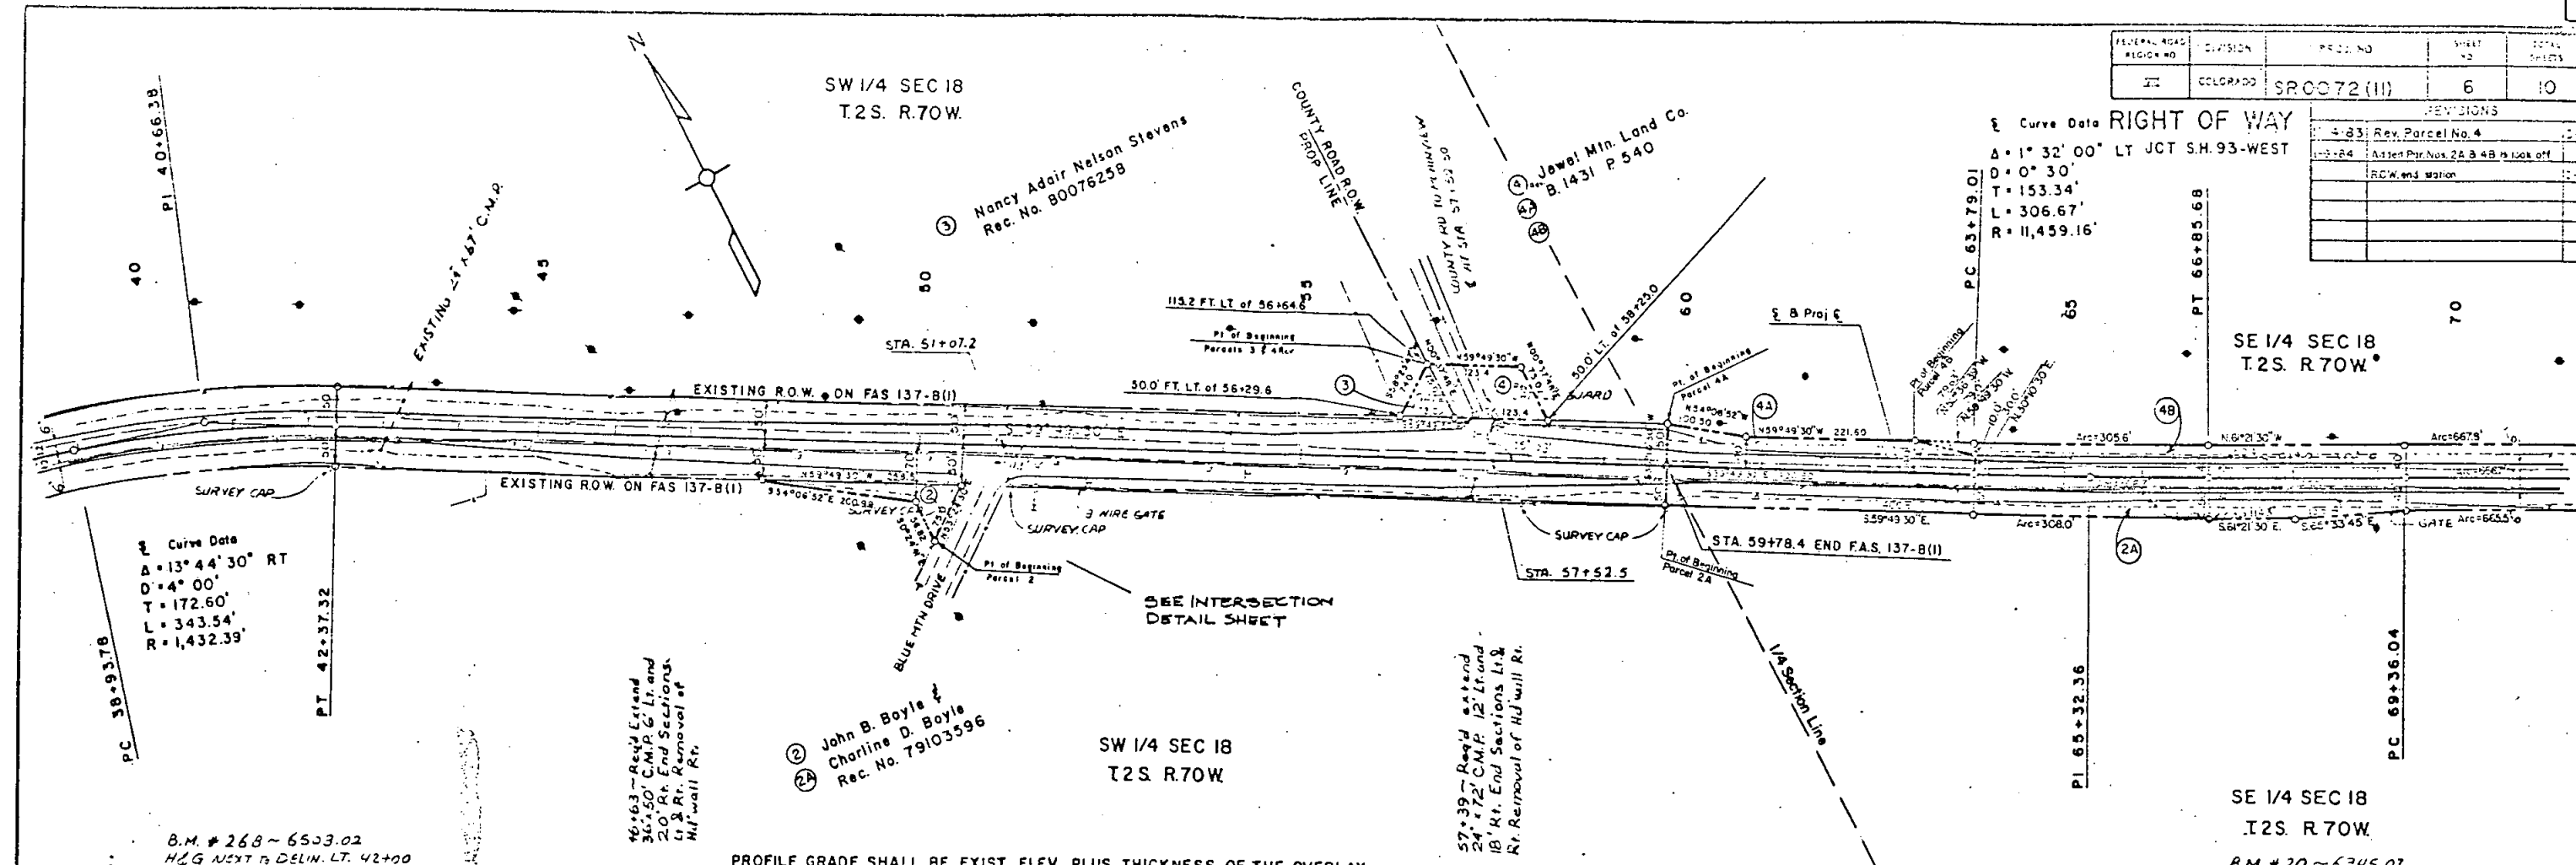




PROJECT NO.	DIVISION	PROJECT NO.	SHEET NO.	TOTAL SHEETS
SR 0072(II)	COLORADO	SR 0072(II)	7	10

RIGHT OF WAY

JCT. S.H. 93-WEST

REVISIONS	DATE	BY	REASON
1			
2			
3			
4			
5			
6			
7			
8			
9			
10			

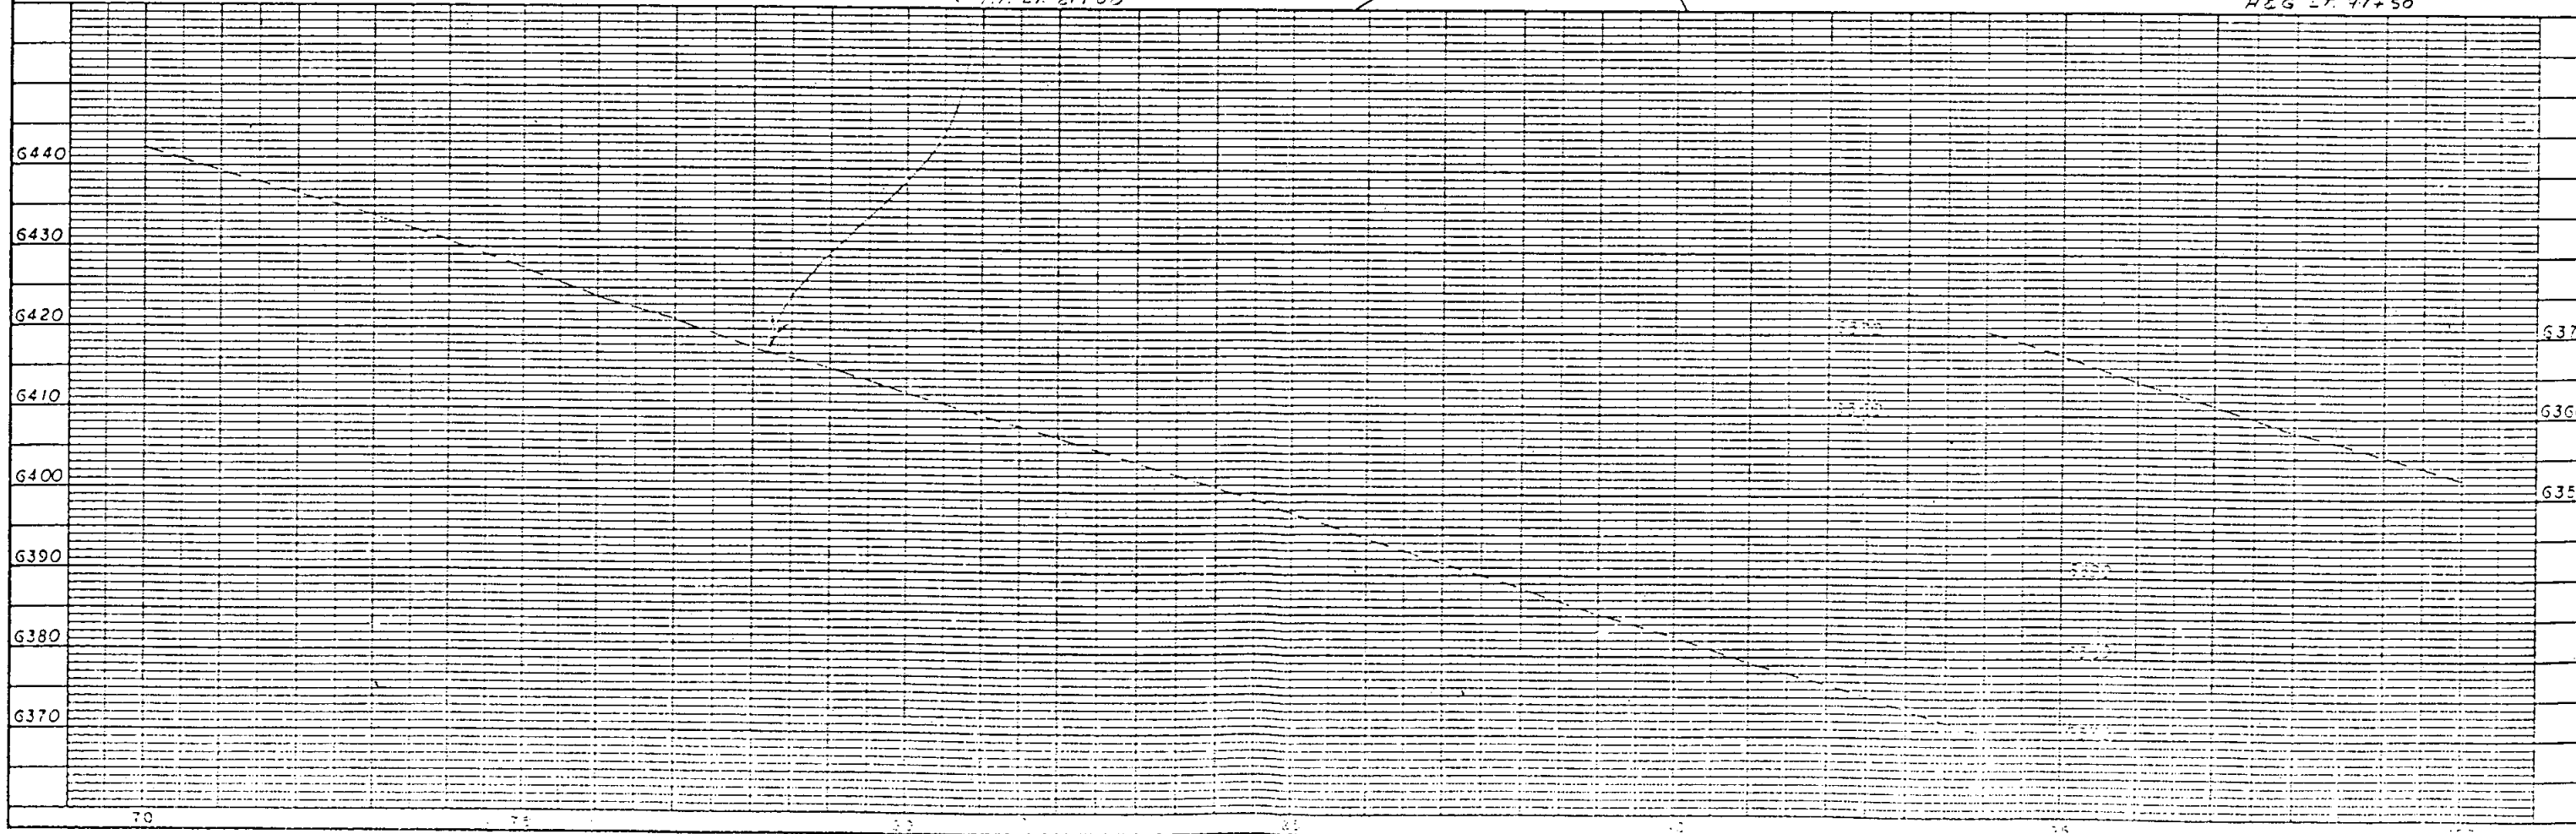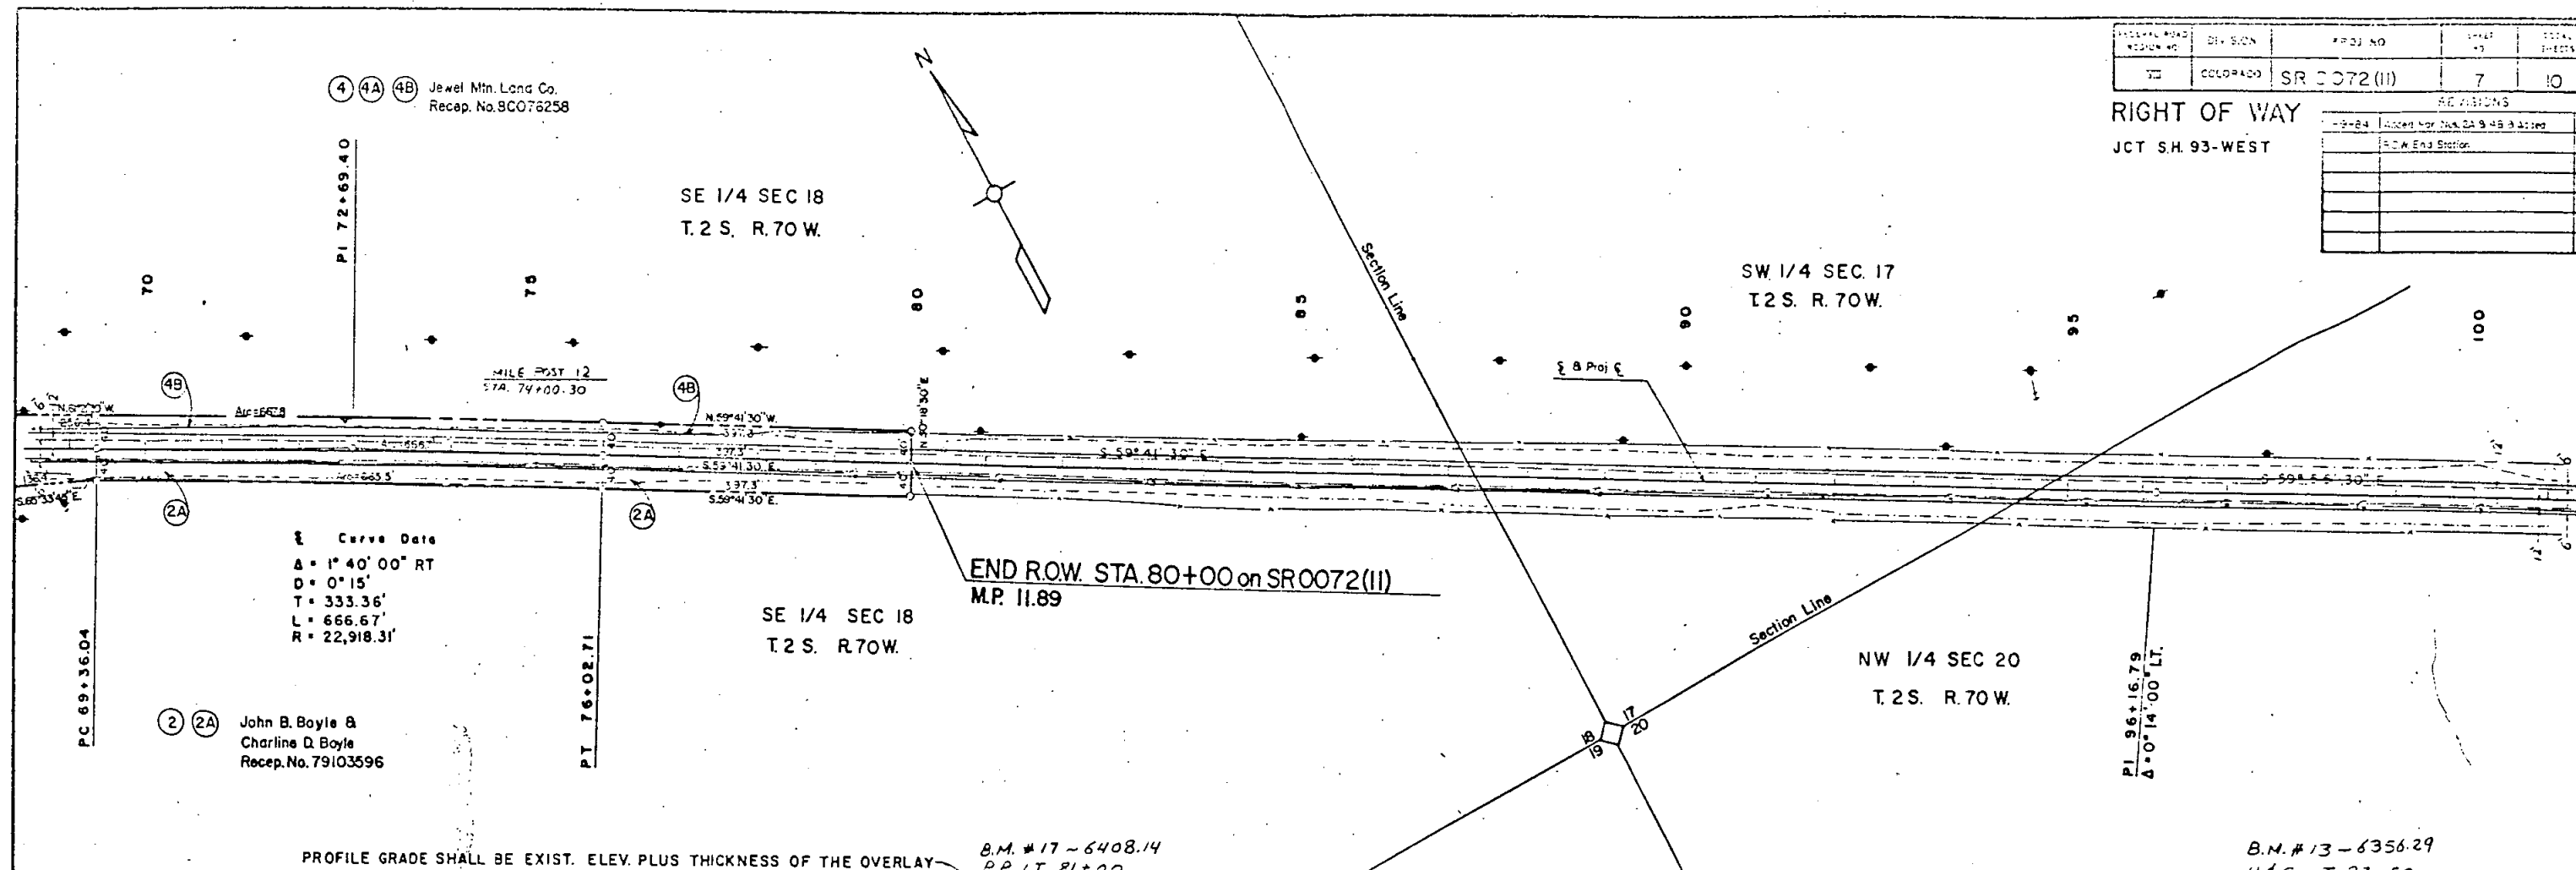


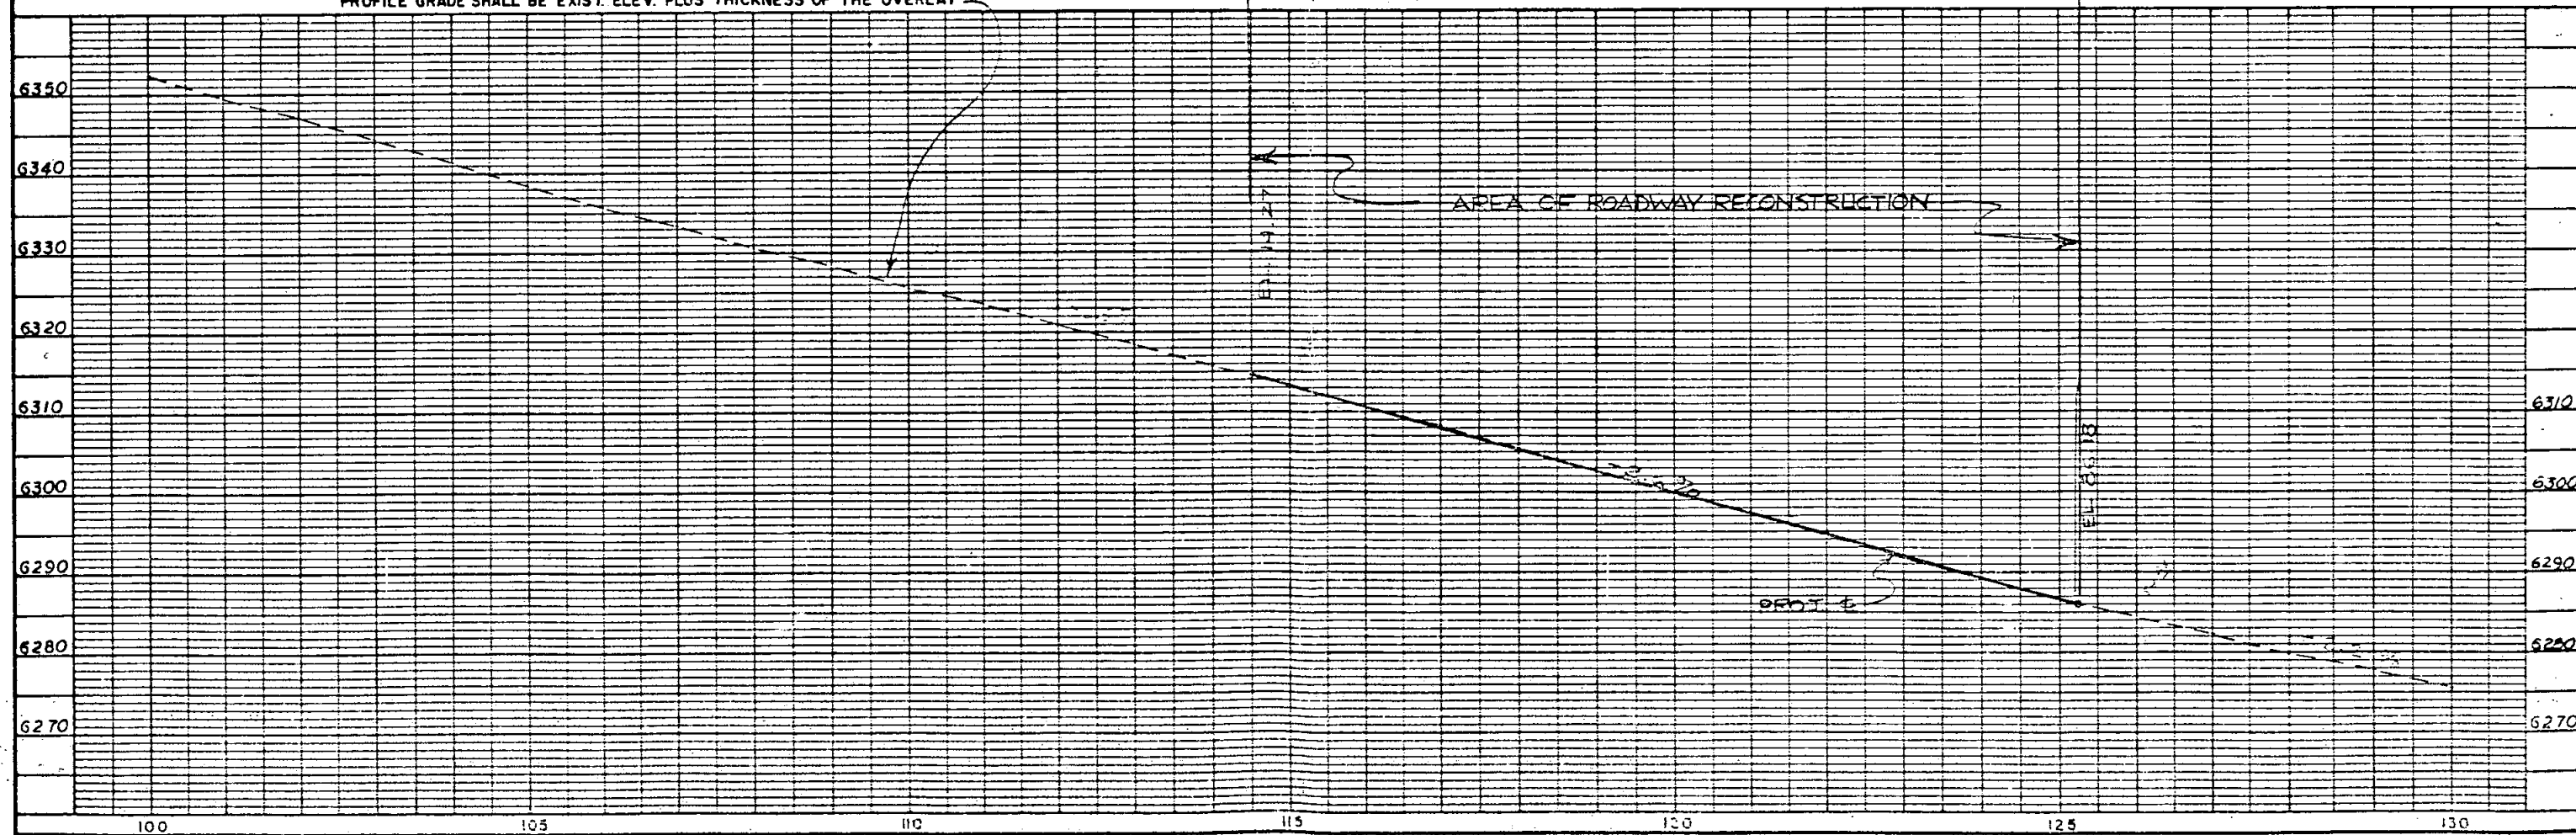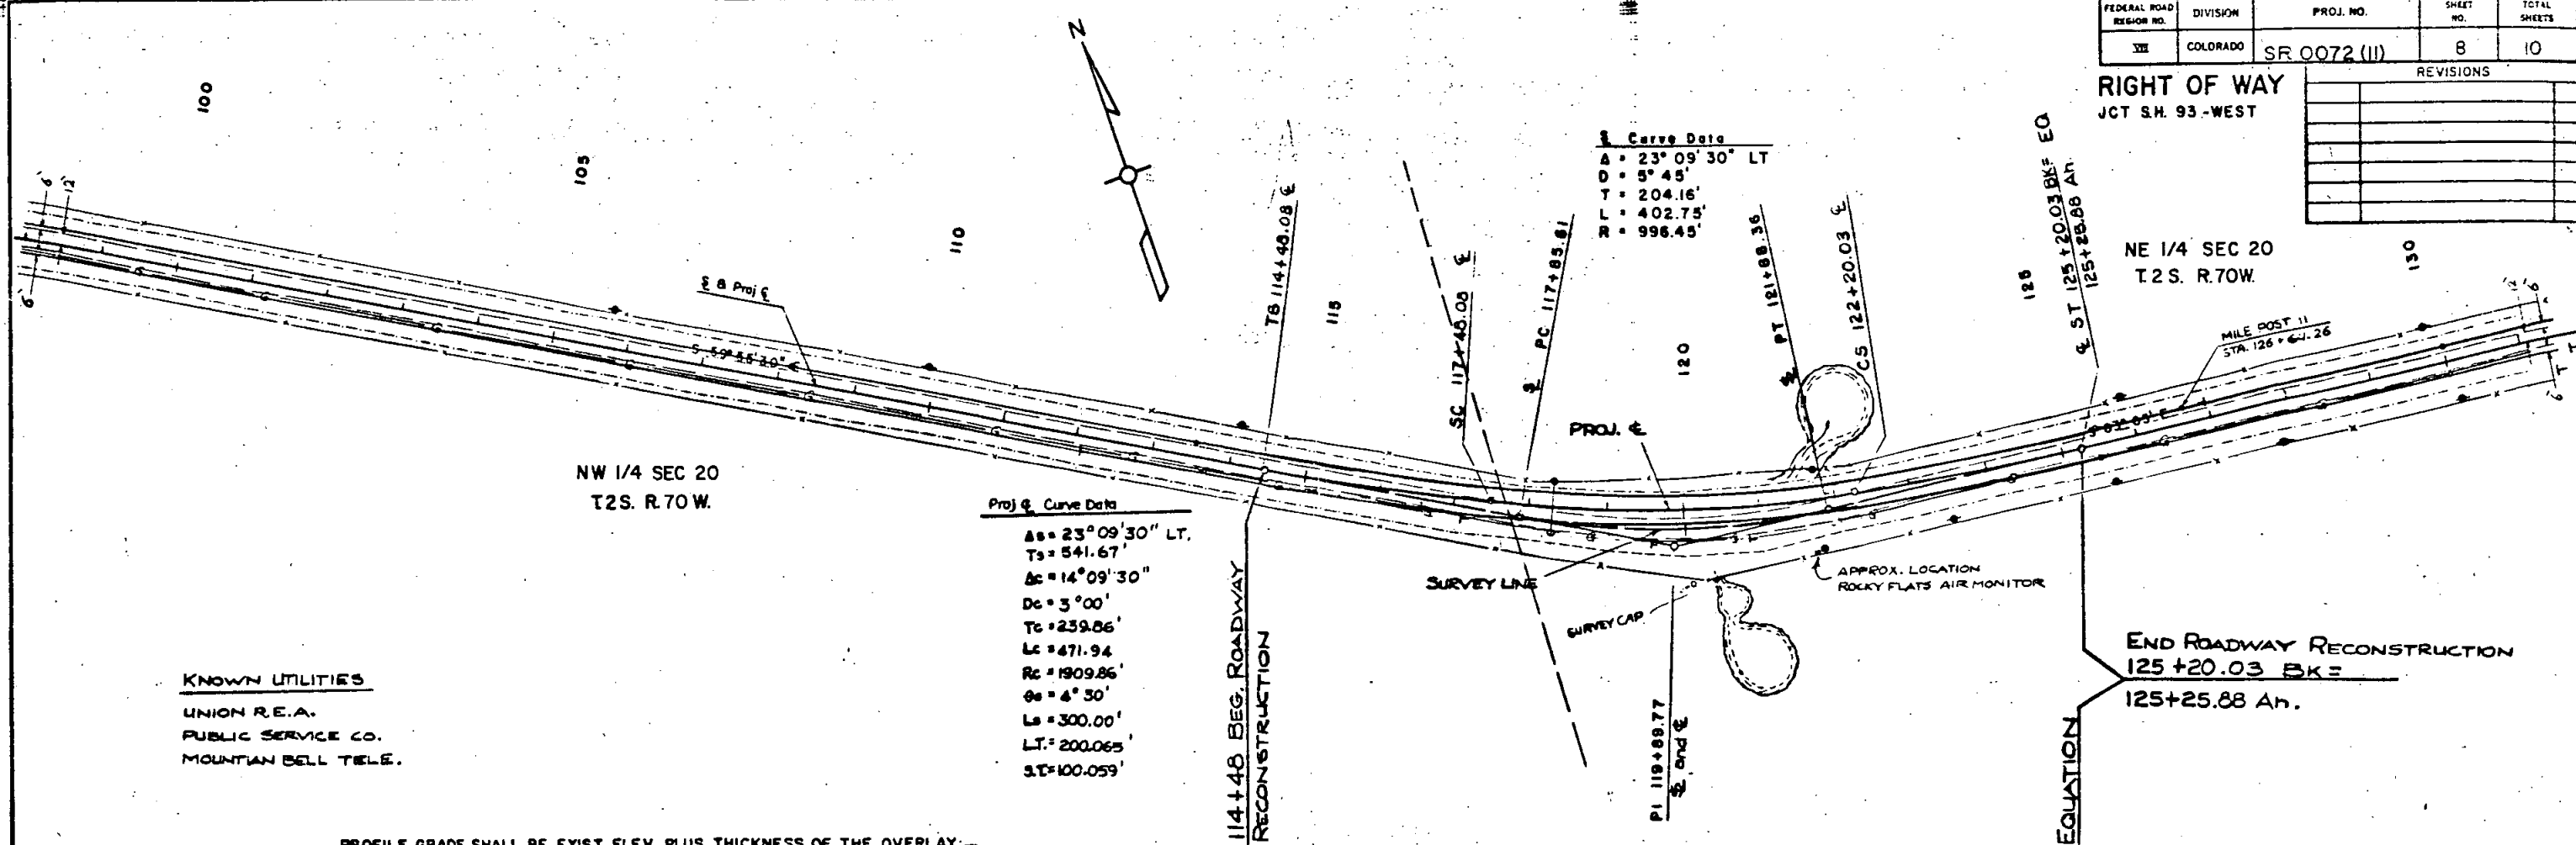


FEDERAL ROAD DISTRICT NO.	DIVISION	PROJ. NO.	SHEET NO.	TOTAL SHEETS
III	COLORADO	SR 0072 (II)	9	10

RIGHT OF WAY
JCT. SH. 93 - WEST

REVISIONS	

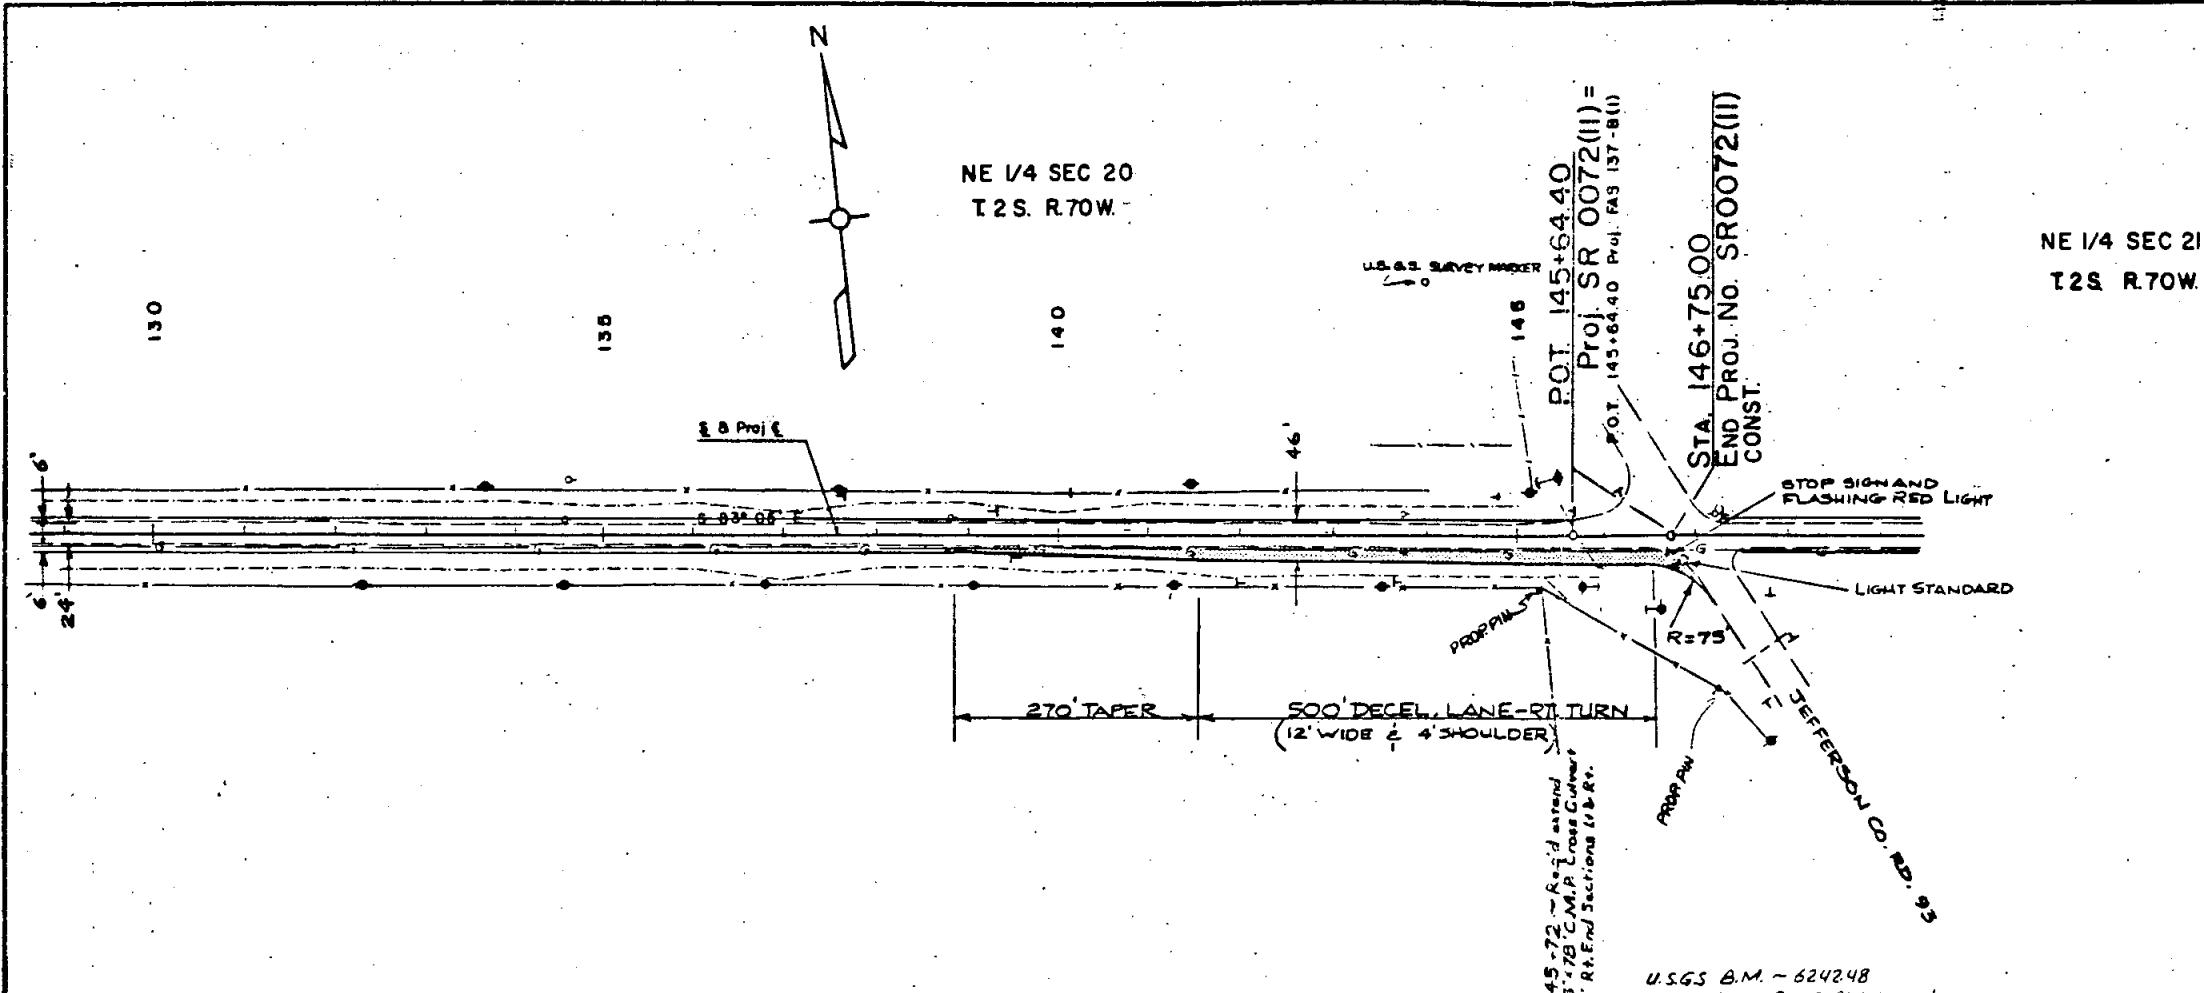

PROFILE GRADE SHALL BE EXIST. ELEV. PLUS THICKNESS OF THE OVERLAY

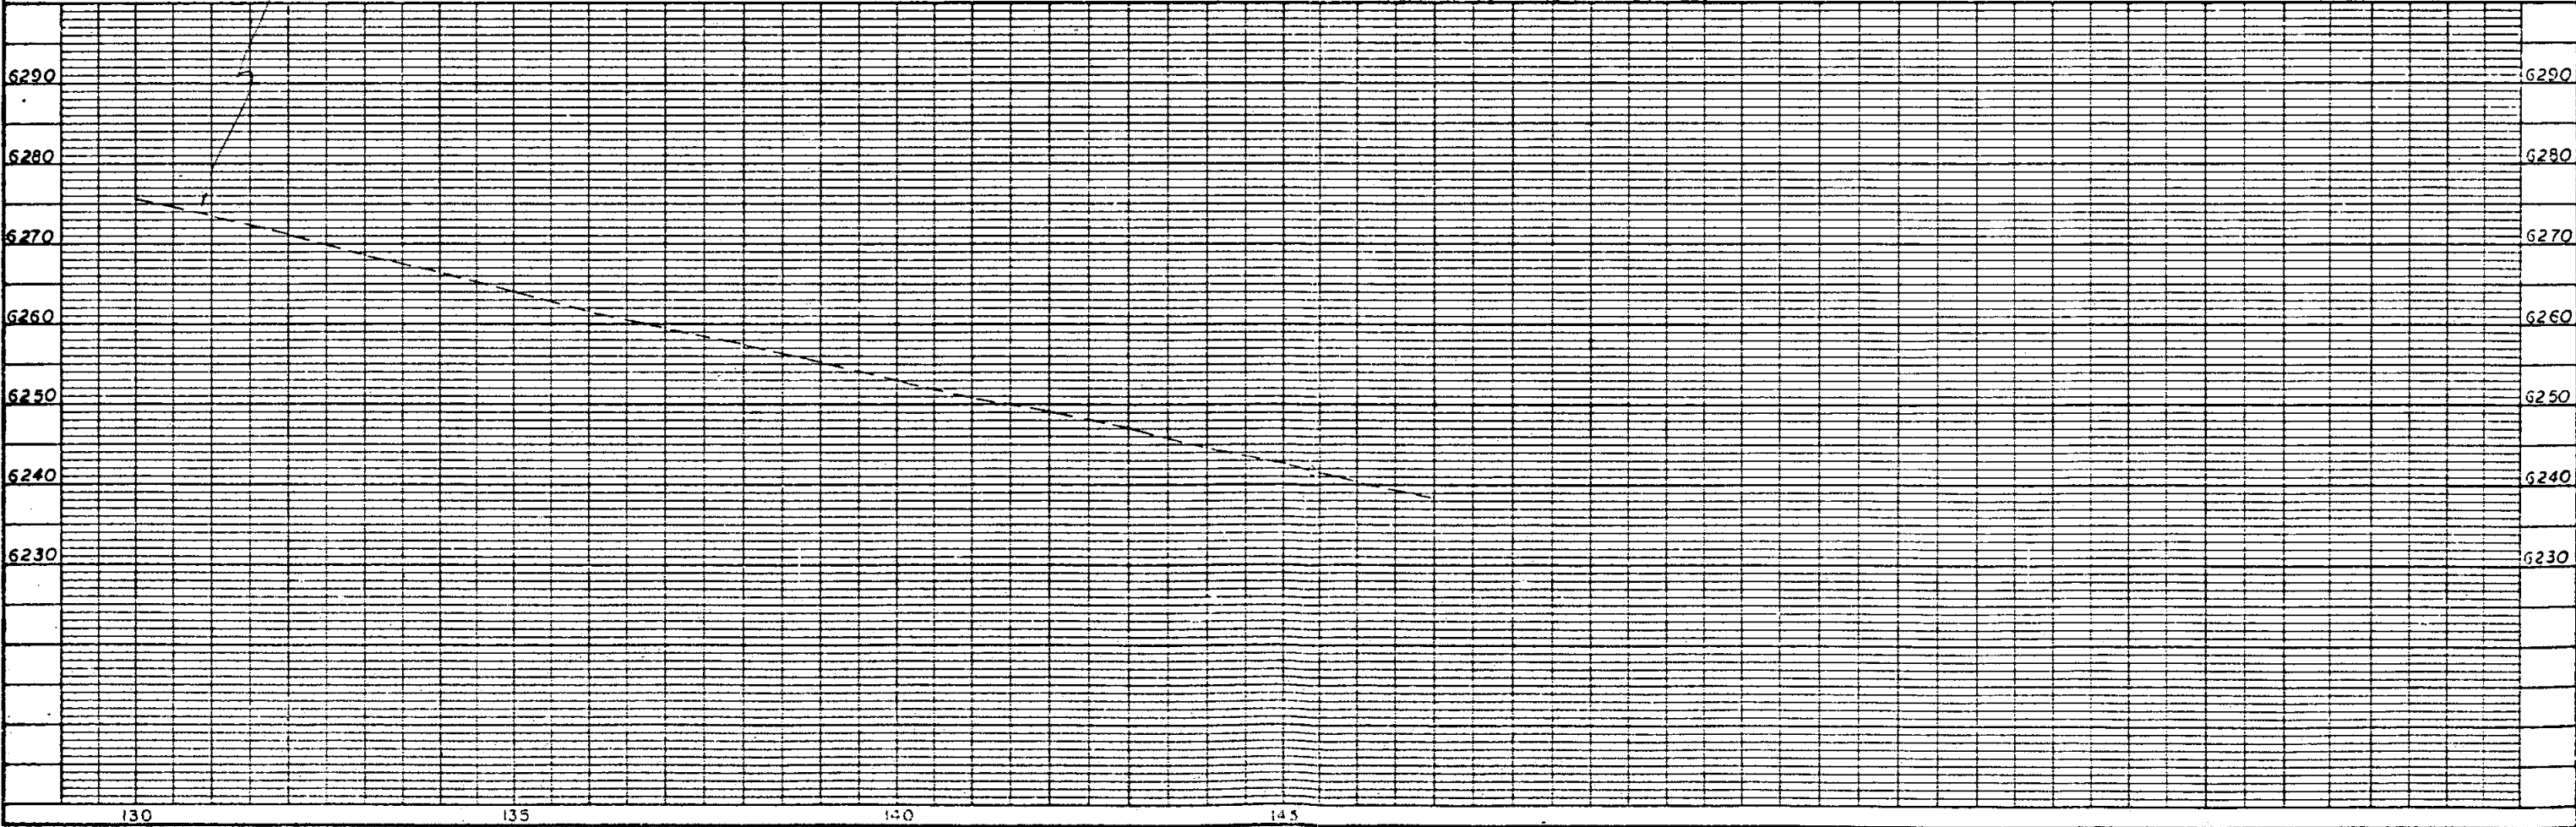

PROJECT NO.	DATE	SHEET NO.	TOTAL SHEETS
SR0072(II)		10	10

REVISIONS	
1-4-53	ADD DETAIL
1-9-54	As per Pw. Nos. 2A, 9, 4B and 2nd 3rd ROW
	end station 3 M.P.

RIGHT OF WAY
JCT. S.H. 93 - WEST

OWNERSHIP MAP

PROJECT NO. SR0072(II)
LOCATION: JCT 93-WEST, JEFFERSON COUNTY
SCALE: APPROX. 1"=725'
DATE: OCT. '83

CONST. STA. 373+45.26 BEG. PROJ. SR0072(II)=
STA. 373+45.20 ON PREV. PROJ. S0086(2) MP 14.38

BEG. ROW. STA. 412+56.7 ON SR0072(II)=
106 LT. of STA. 412+56.0 on SR0086(2) MP 13.64

END ROW. STA. 80+00 PROJ. SR0072(II)=
M.P. 11.89

CONST. STA. 146+75 END PROJ. SR0072(II)
MP 10.62

- 1 Raymond R. Morales
Francis D. Morales
SW 1/4 of the NW 1/4 Sec. 13
North of S.H. 72 (Exceptions)
- 2 John B. Boyle
Charline D. Boyle
SW 1/4 of Sec. 13 South
of S.H. 72
Exceptions Railroad
Right-of-Way, Exceptions
County Road
- 3 Nancy A. Stevens
SW 1/4 and SW 1/4 of the
NW 1/4 of Sec. 13 North
of S.H. 72, West of County
Road, East of Railroad
Right-of-way (Exceptions)
- 4 Nancy A. Stevens
NE 1/4 of Sec. 13 North
of S.H. 72, East of Railroad
Right-of-way
- 5 Nancy A. Stevens
SW 1/4 of Sec. 13 North
of S.H. 72 (Exceptions)
- 6 Jewel Mountain Land Company
SW 1/4 and SW 1/4 of NW 1/4 Sec. 13
North of S.H. 72, East of
County Road

