

STATE DEPARTMENT OF HIGHWAYS

DIVISION OF HIGHWAYS—STATE OF COLORADO

CONVENTIONAL SIGNS

County Line
 Township or Range Line
 Land Lines
 Property or Tract Line
 City Limits
 Railroad
 Existing Road
 New Road

Control of Access
 Access denied by Dead
 Right of Way Line
 Protected by Freeway (Virgin Location)
 Top of Cuts
 Top of Fills
 Barbed Wire Fence
 Chain Link Fence
 Woven Wire-Combination Fence
 Snow Fence
 Wood Fence
 Cedar Fence

Trees
 Deciduous
 Coniferous

EL = PROPERTY LINE

Tel & Teleg Lines
 Electric Lines
 Elec. Trans. Tower
 Buried Tel. Cable
 Buried Electric Cable
 Gas Main
 Oil Main
 Water Main
 Sanitary Sewers
 Storm Sewers

Road Approaches
 Section Corner
 Center of Section

Culverts & Drains
 Proposed
 Existing
 Proposed
 Existing (To be dashed)

Bridges
 Existing (To be dashed)

RIGHT OF WAY PLAN OF PROPOSED FEDERAL AID PROJECT NO. SR 0094(10) STATE HIGHWAY NO. 94 EL PASO COUNTY

RIGHT OF WAY

SCALE OF ORIGINAL DRAWINGS

PLAN SHEETS 1" = 50'

OWNERSHIP MAPS 1" = 400'


R.O.W. LENGTH OF PROJECT = 7445.30 = 1.410 MILES

REGION NO.	DIVISION	PROJECT NO.	SHEET
102	Colorado	SR 0094(10)	1

RIGHT OF WAY		REVISIONS	
EAST OF PETERSON FIELD—EAST		1-25-51	Chg. Sec. 18 End Sta. 309
		2-21-51	Chg. End Const. Sta.
		11-2-51	Amended Plan

INDEX OF SHEETS

Sheet No.	
1	TITLE SHEET
2-25	TABULATION OF PROPERTIES
3-6	LINE SHEETS
7	OWNERSHIP MAP

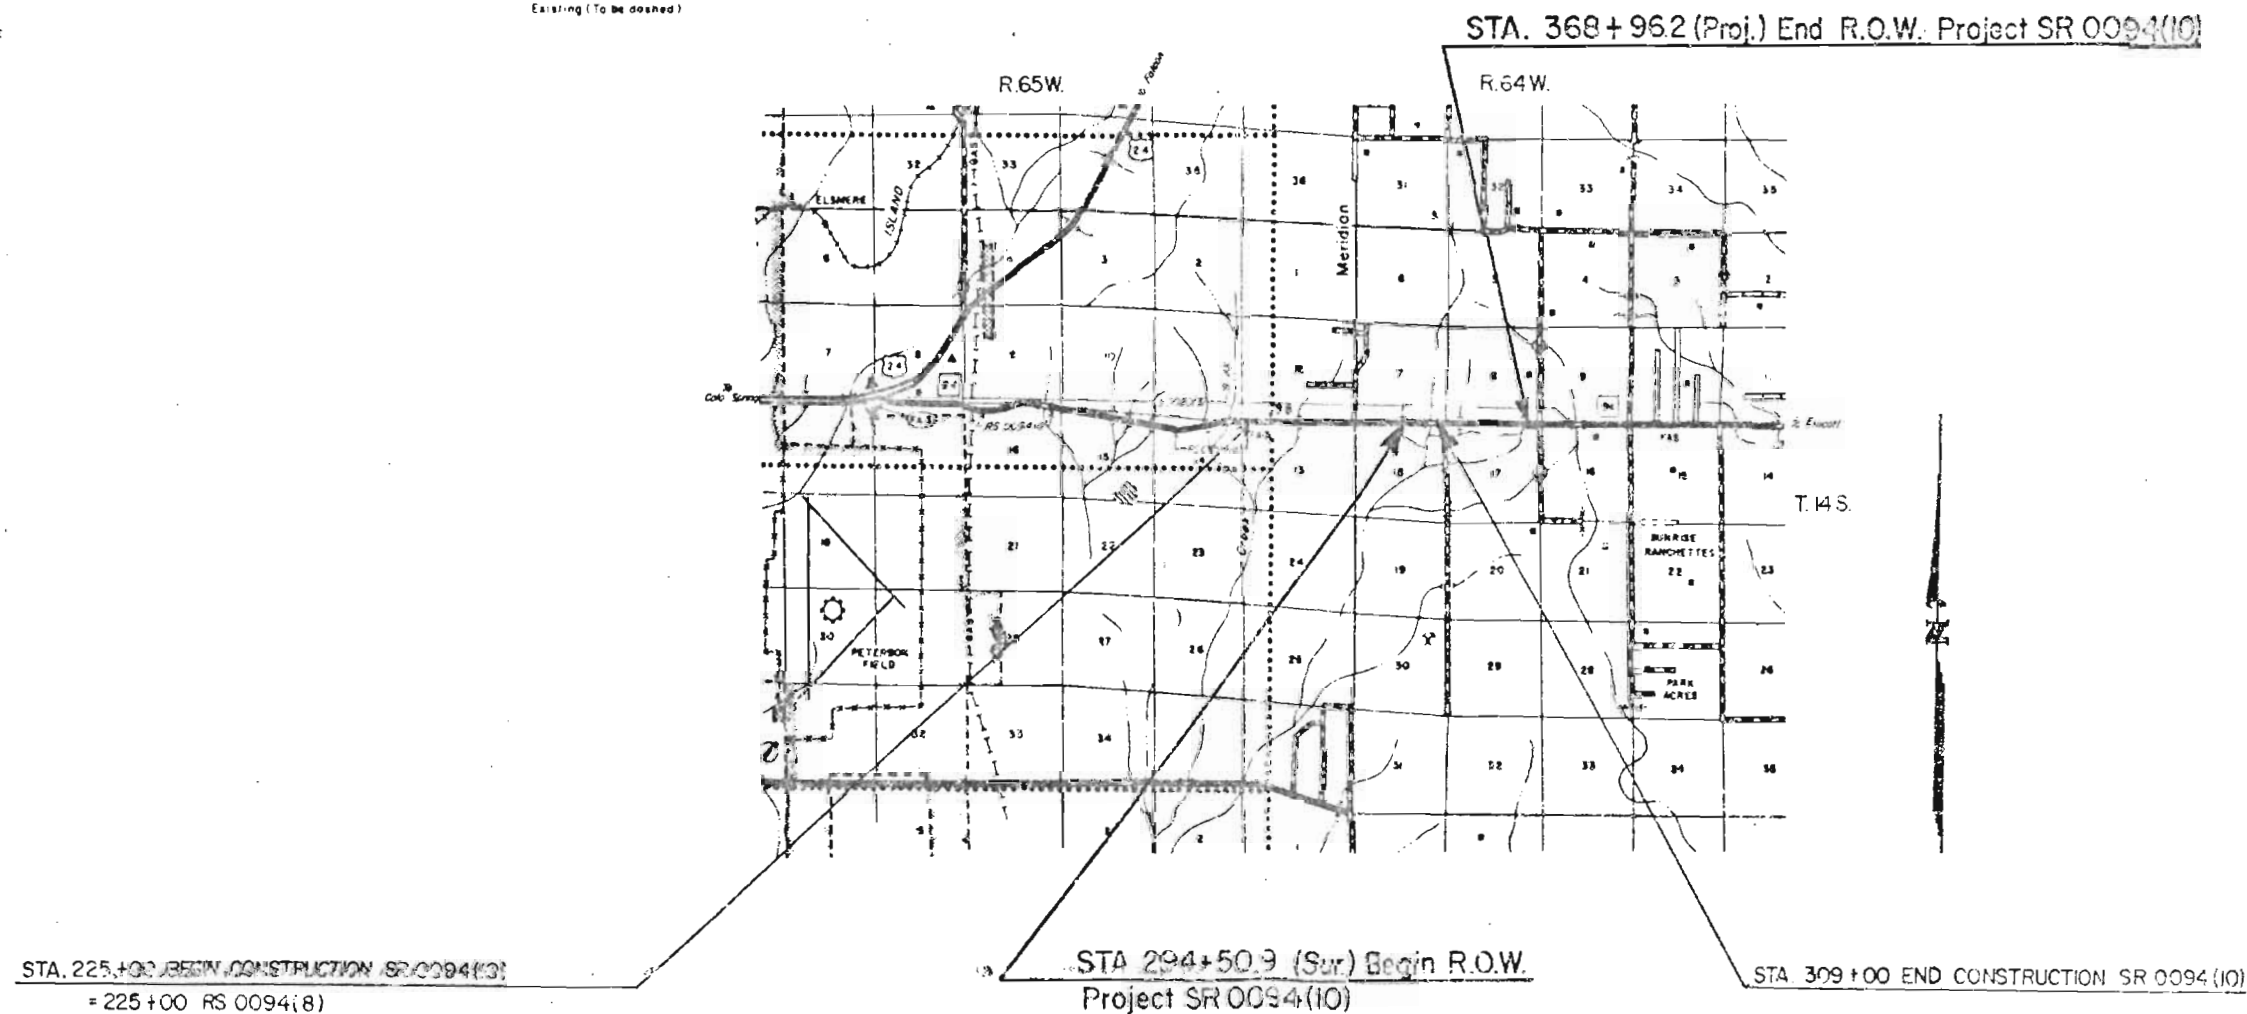

DIVISION OF HIGHWAYS

APPROVED: *E. W. Hume*
 CHIEF ENGINEER

DEPARTMENT OF TRANSPORTATION
 FEDERAL HIGHWAY ADMINISTRATION

APPROVED: _____
 DIVISION ADMINISTRATION

R.O.W. TABULATION OF PROPERTIES IN EL PASO

COUNTY



S.H. NO. 94

FEDERAL ROAD DISTRICT NO.	DIVISION	PROJECT NO.	SHEET NO.
100	CO. 100	SR 0000 (100)	1

RIGHT OF WAY
East of Peterson Field - East

PARCEL NO.	OWNER	ADDRESS	LOCATION	PARCEL	AREA IN ACRES		PARCEL NO.	REMARKS
					TO BE ACQUIRED	REMAINDER		
					LEFT	RIGHT		
			T.14S., R.64W., 6th P.M.					
1	H. L. BOUCHER, dec. and ESTHER BOUCHER, J.T.; ANTONIO H. GONZALEZ, KUNIGUNDE GONZALEZ		NE 1/4, Sec. 18	0.150	0.150	—	39.85	1
4	KUNIGUNDE GONZALEZ	Address for Kunigunde Gonzalez:	SE 1/4, Sec. 7	0.087	0.087	20 ±	—	4
	ANTONIO H. GONZALEZ	2014 Afton Way Colorado Springs, Colorado						
5 Rev.	DON W. SMITH	301 S. 18th Street Colorado Springs, Colorado	NE 1/4, Sec. 18	0.369	0.369	—	40 ±	5 Rev.
6	DELETED							6 DELETED
7	DELETED							7 DELETED
8 Rev.	ALBERT LEE KUNAU AND HELEN CLAUDETTE KUNAU, J.T.		NW 1/4, Section 17	0.015	0.015	75 ±		8 Rev.

8/25/81	Page 1 of 1	1
11/30/81	Rev. Par. 5	0-1
6/30/82	Del. Par. 7	DAZ
2/23/83	Del. Par. 5	DAI

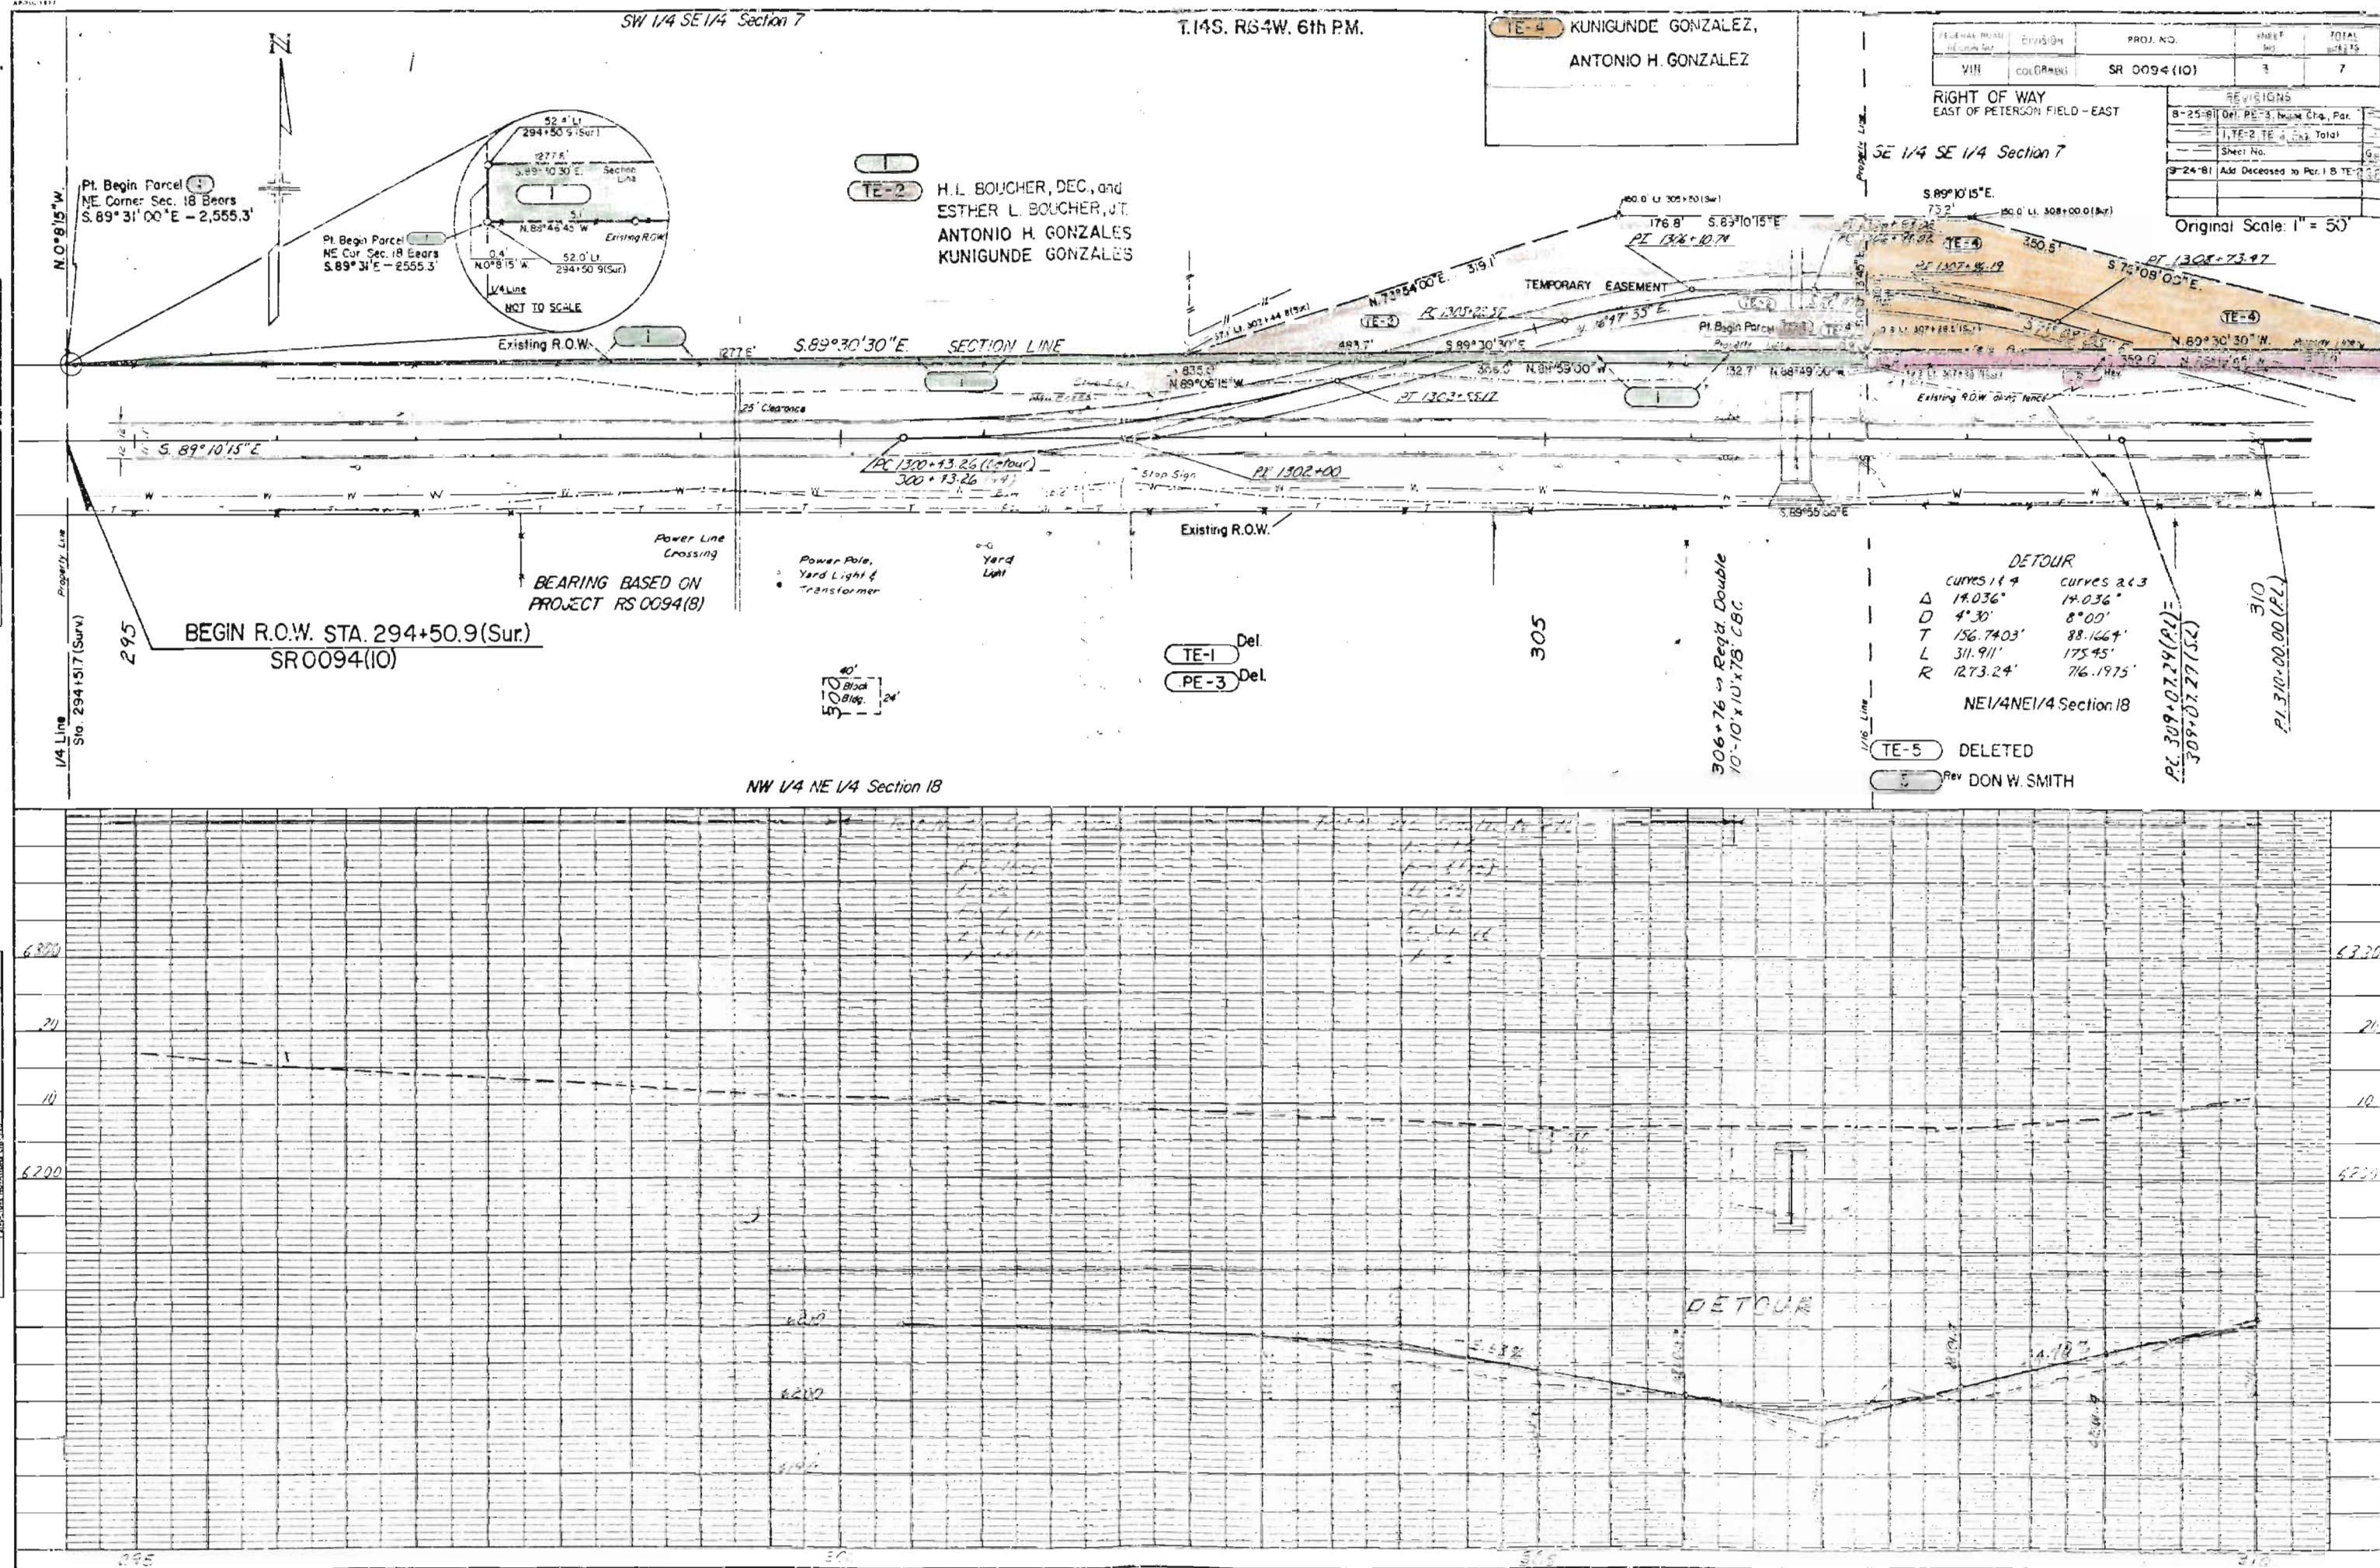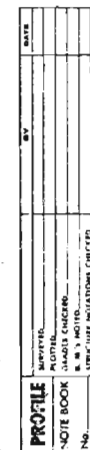

KUNIGUNDE GONZALEZ,
ANTONIO H. GONZALEZ,


SE 1/4 SE 1/4 SECTION 7

DELETED


FEDERAL ROAD DISTRICT	PROJECT NO.	SHEET NO.	TOTAL SHEETS
VII	SR 009+10	4	7


RIGHT OF WAY EAST OF PETERSON FIELD EAST	
8-25-81	Rev. Par. 5, Name Only Par.
12-21	Delete 14-5, ERI
12-21	Rev. Sta. 14-5 to 14-5.1
12-21	Rev. Sta. 14-5.1 to End Sta.
9-24-81	Del. End Sta. Name Correct
12-21	Rev. 7 RDW
5/30/82	Delete Sta. 7
2-23-83	DELETE Par 6

PLAN
DATE
BY
CHECKED
APPROVED
NOTE BOOK
ST. OF WAY CHECKED

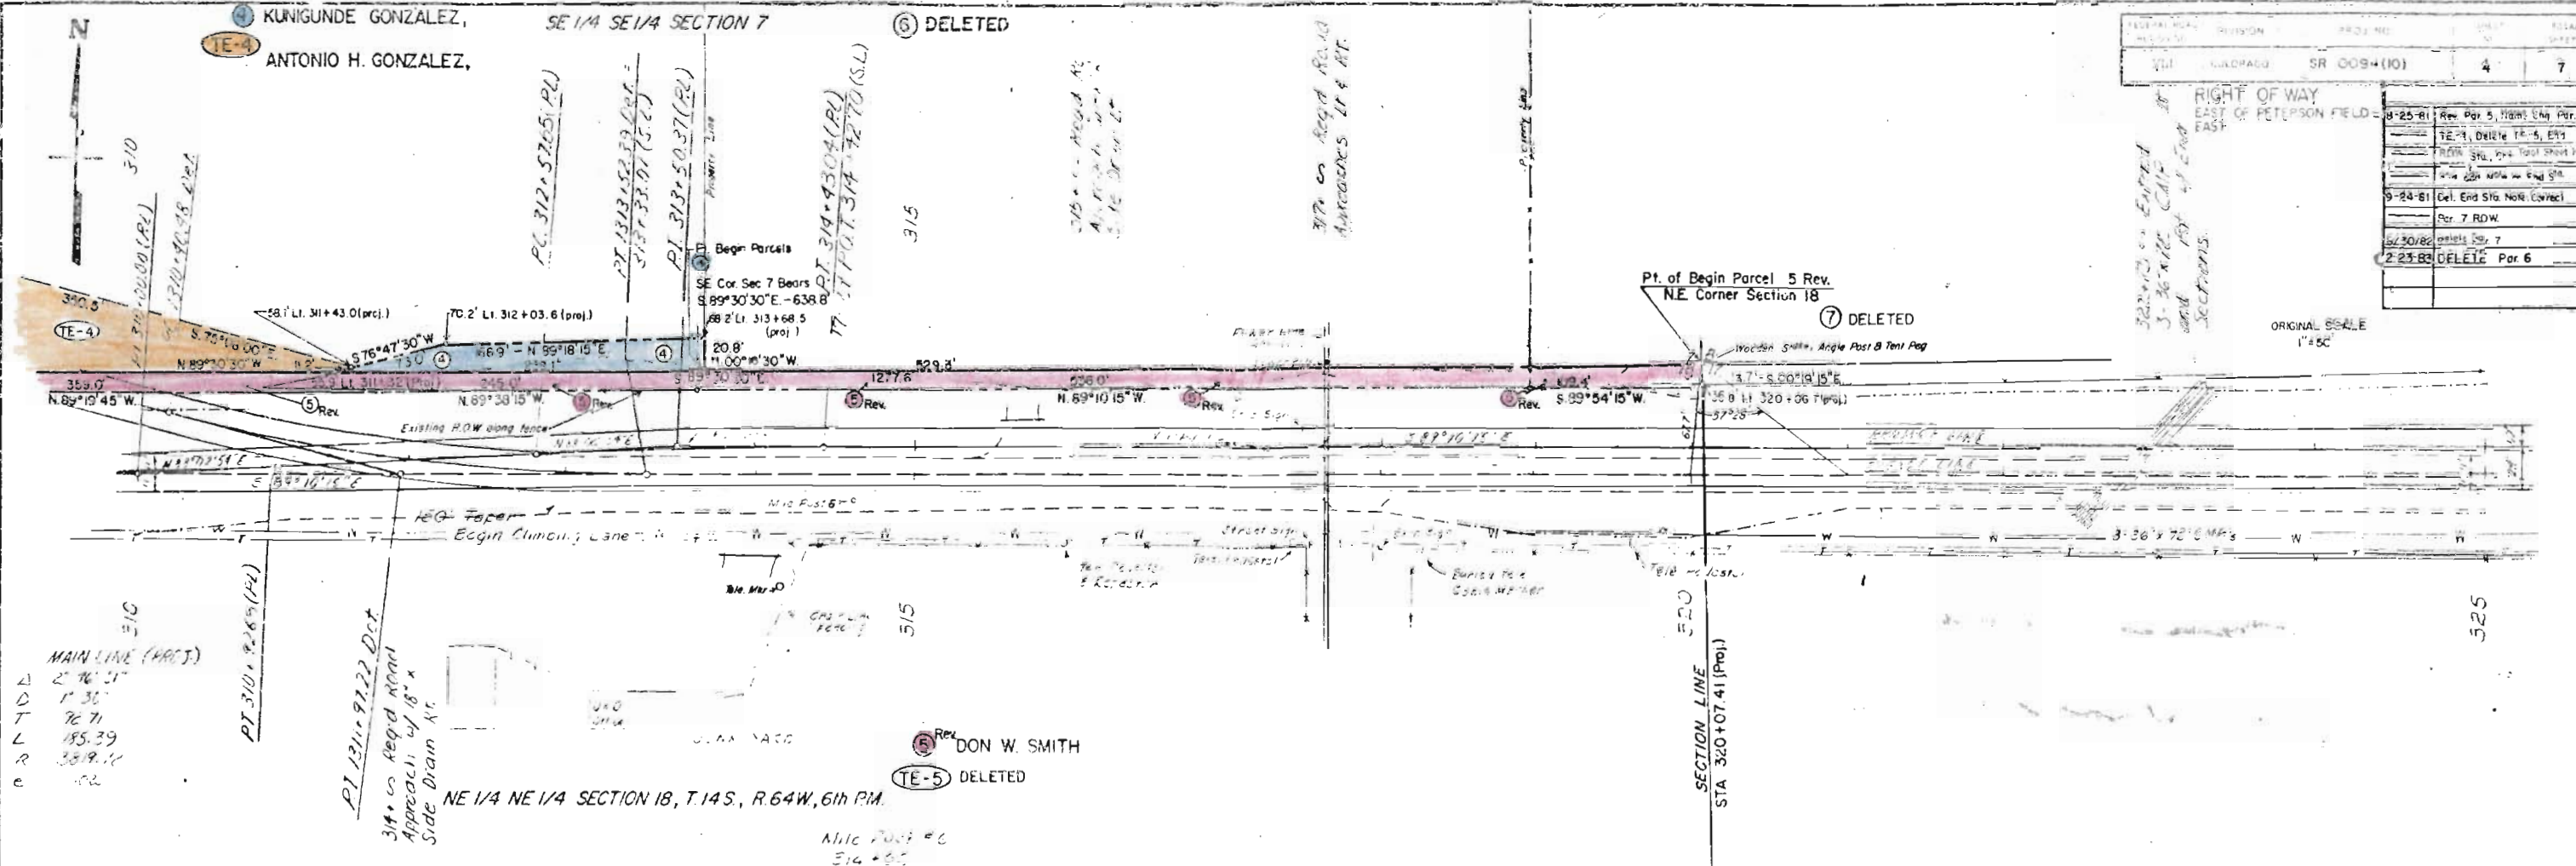

PROFILE
DATE
BY
CHECKED
APPROVED
NOTE BOOK
ST. OF WAY CHECKED

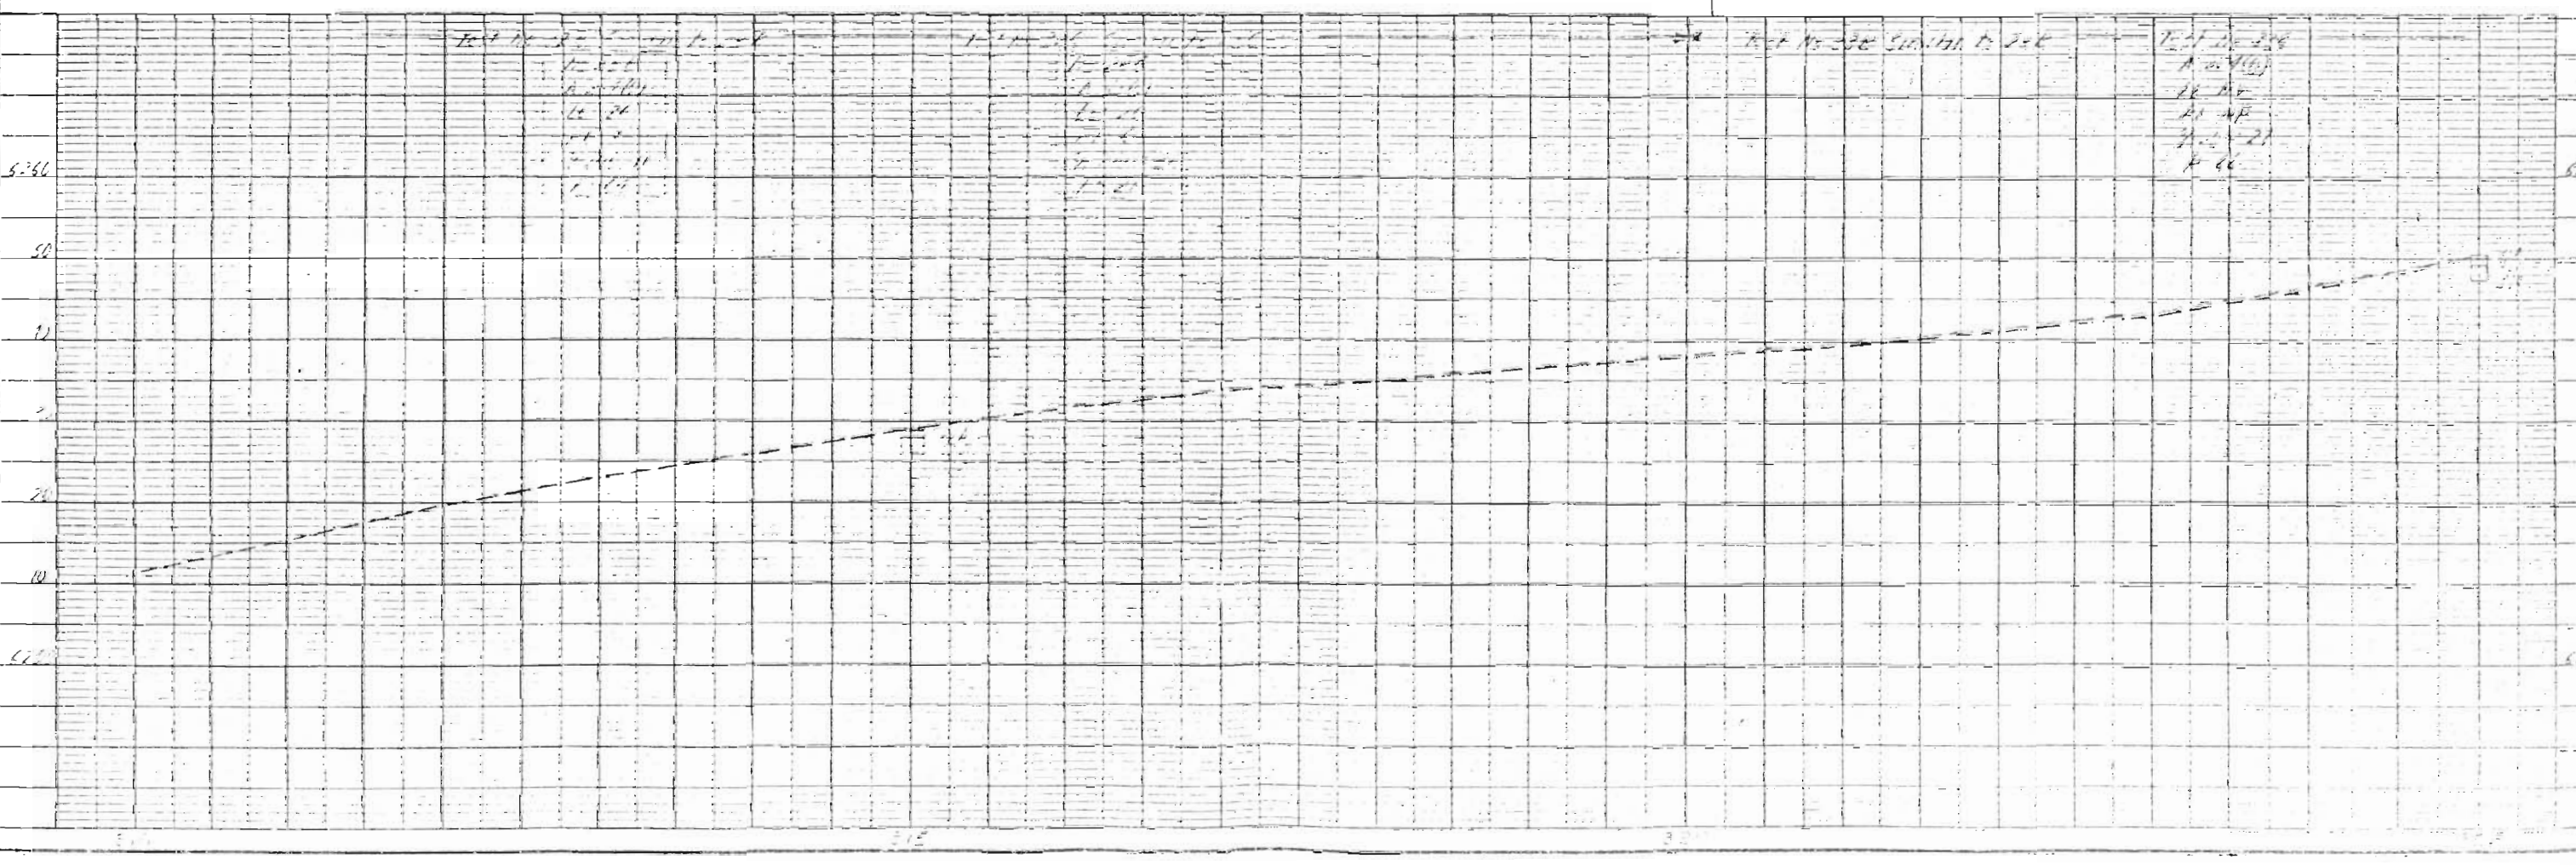

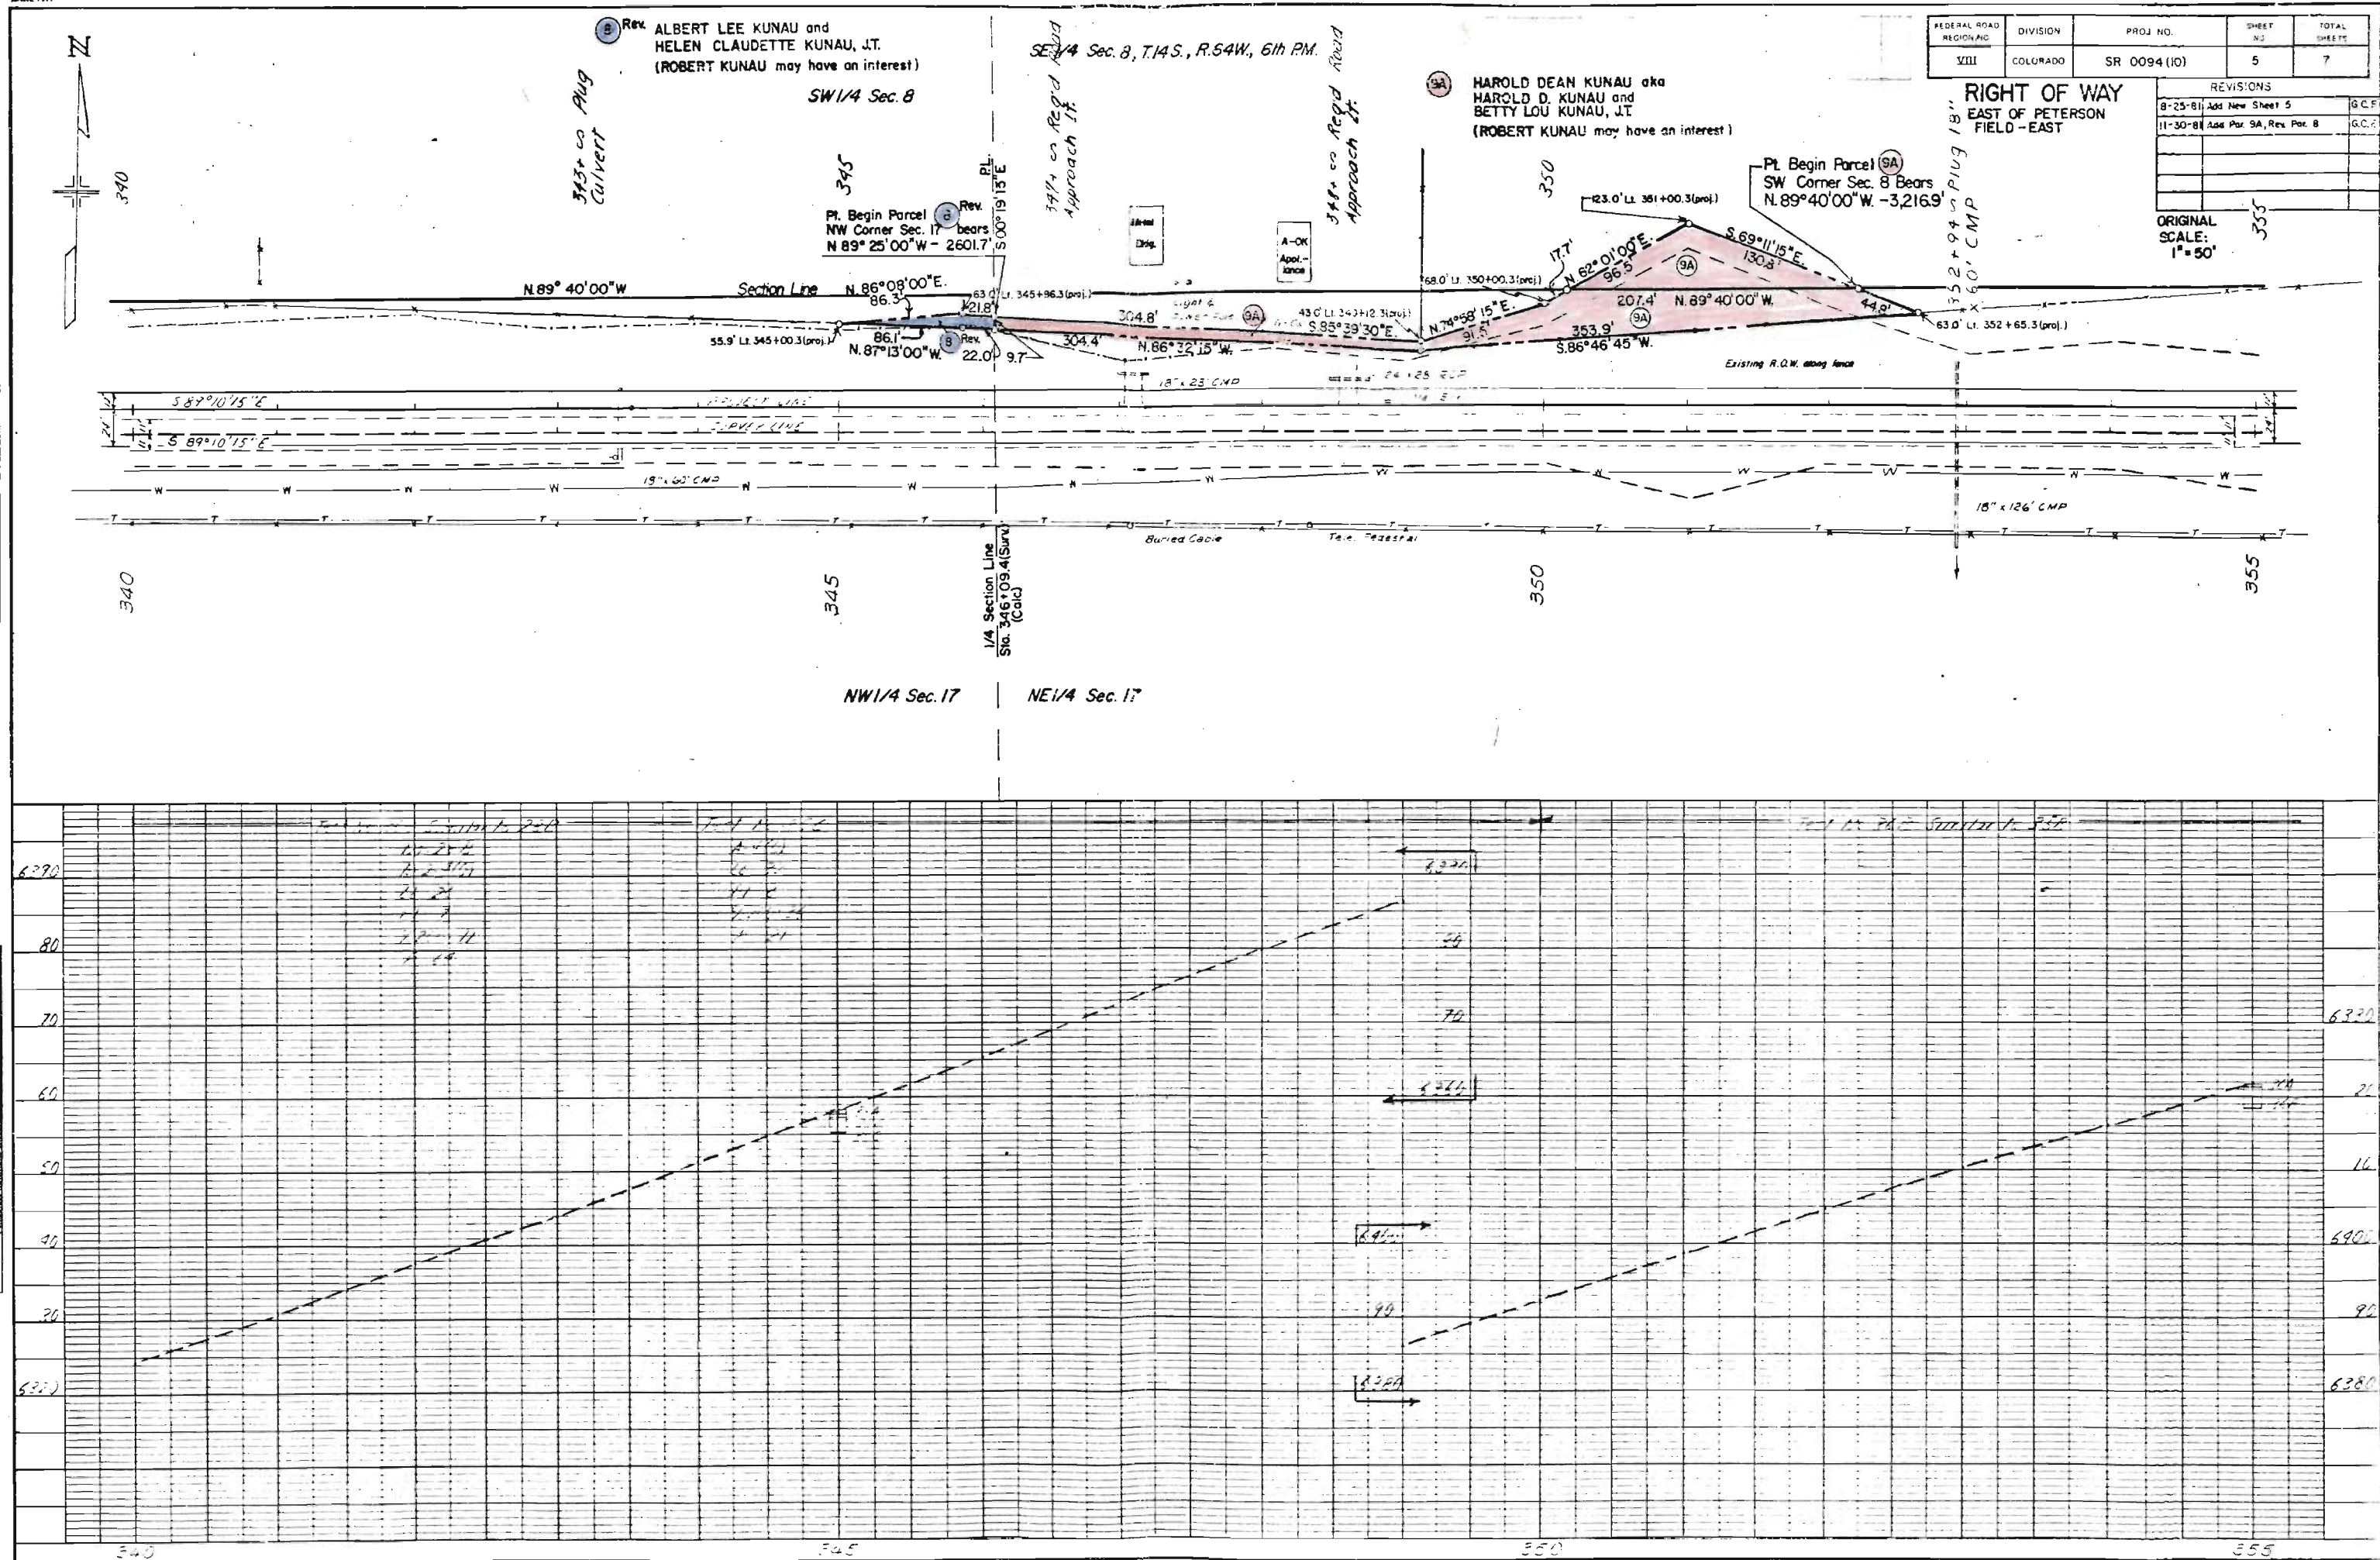



SE 1/4 Sec. 8, T.14S., R.64W., 6th RM.

FEDERAL ROAD DISTRICT NO.	DIVISION	PROJ. NO.	SHEET NO.	TOTAL SHEETS
VIII	COLORADO	SR 0094(10)	6	7

RIGHT OF WAY EAST OF PETERSON FIELD - EAST		
8-25-81	Add New Sheet 6	D.C.E.
11-30-81	Name Change Pgs. 9	D.C.E.
1/8/82	Add 9th Lengthen Proj.	D-2

ORIGINAL SCALE: 1" = 50'

● HAROLD DEAN KUNAU, aka HAROLD D. KUNAU and BETTY LOU KUNAU, J.T.
● (ROBERT KUNAU may have an interest)

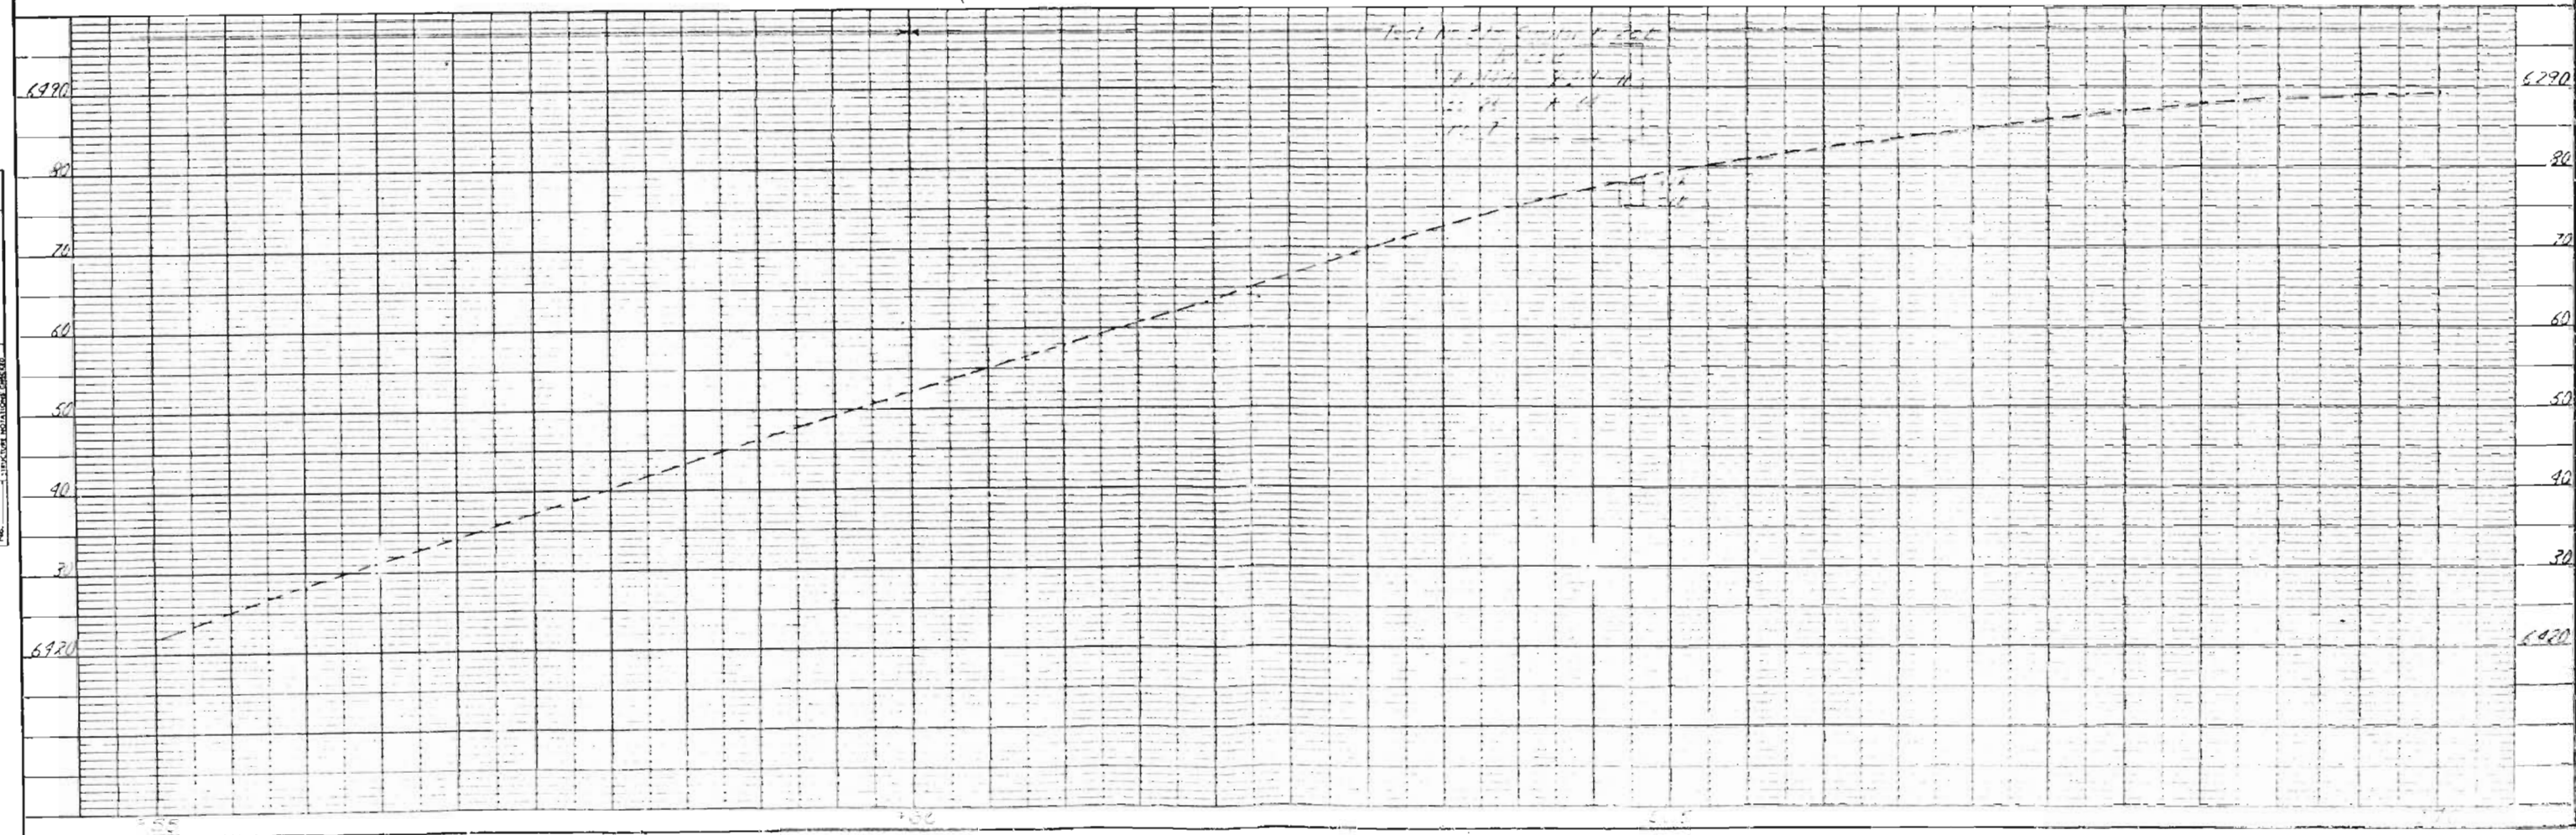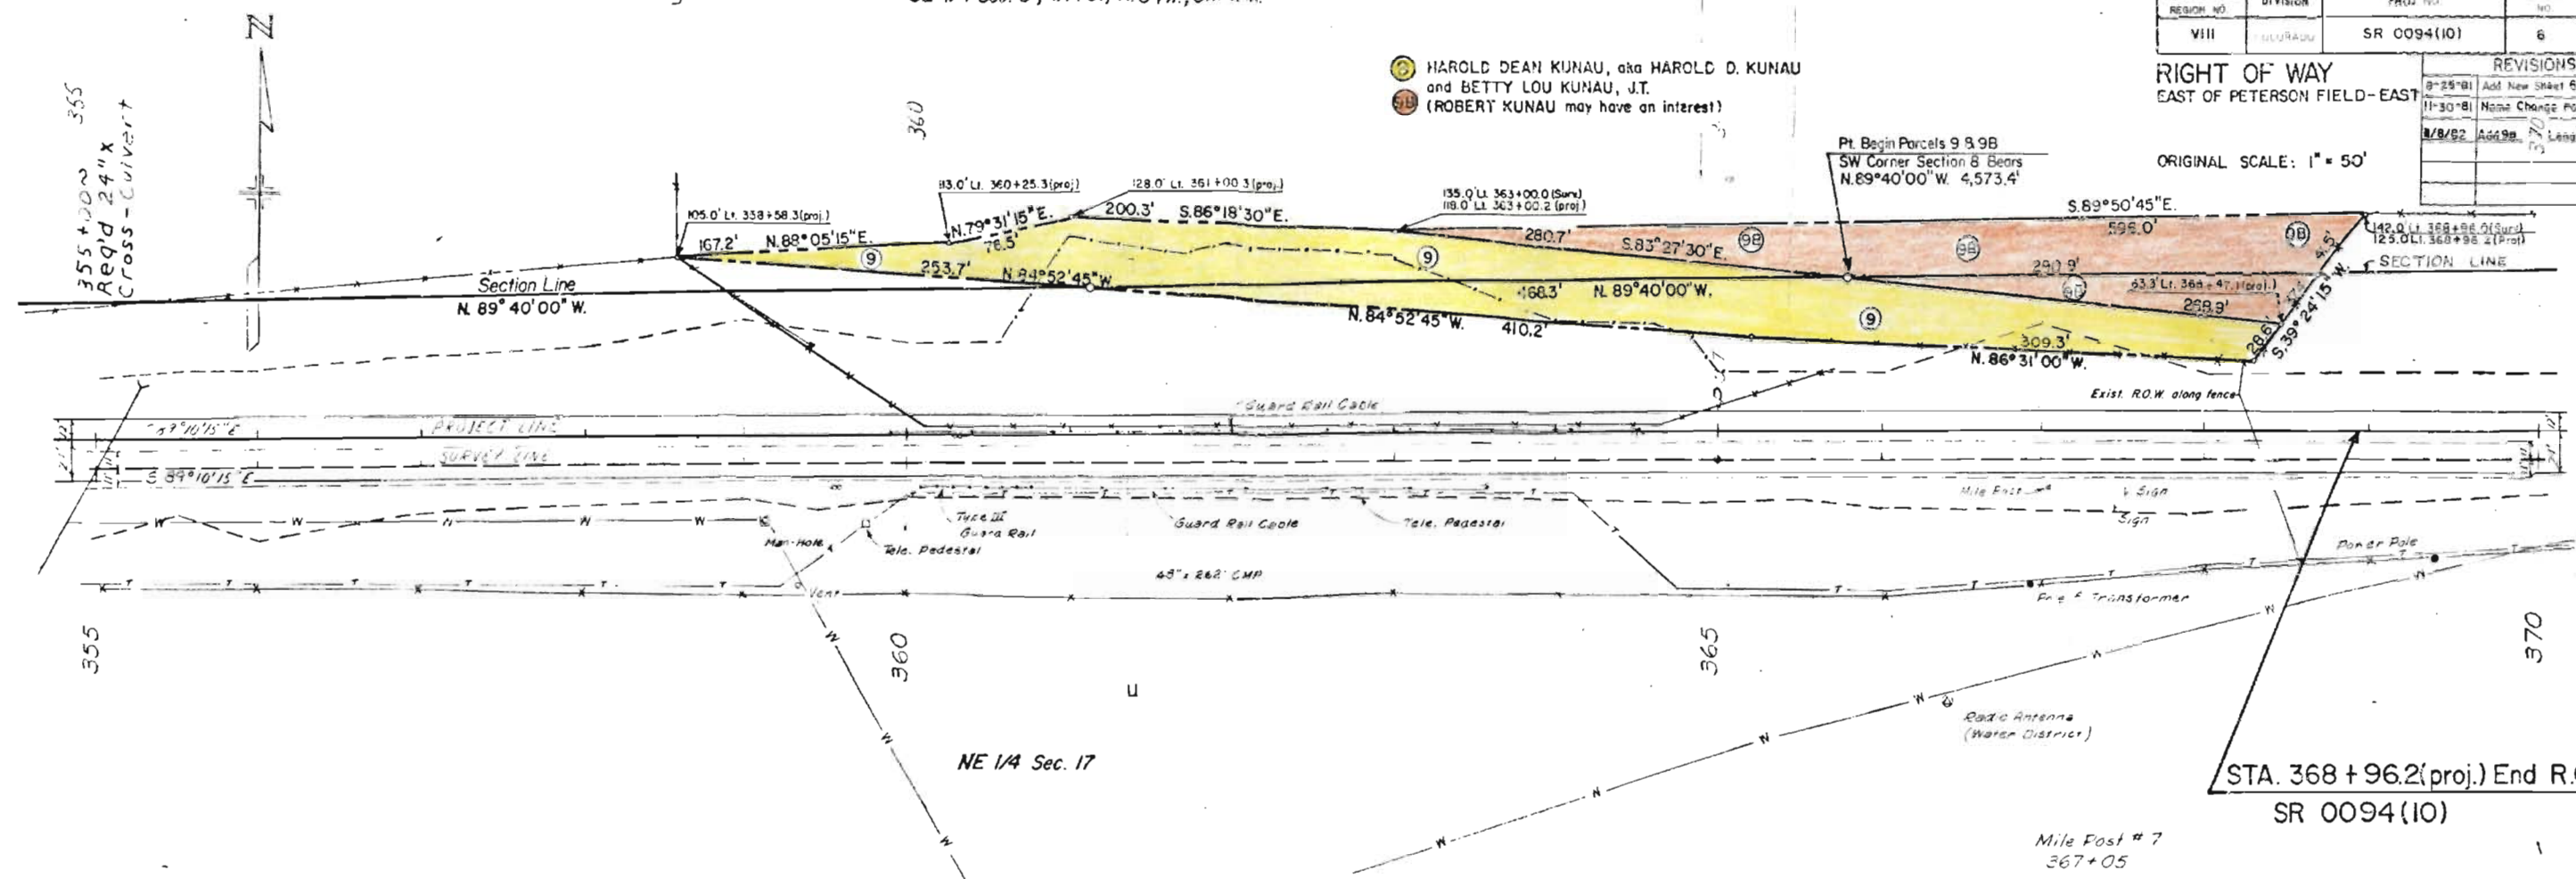

PLAN
NOTE BOOK
No.

PROFILE
NOTE BOOK
No.

TOWNSHIP 14 SOUTH RANGE 64 WEST
SIXTH PRINCIPAL MERIDIAN

FEDERAL ROAD DISTRICT NO.	DIVISION	PROJ. NO.	SHEET NO.	TOTAL SHEETS
3	COLORADO	SR 0094 (10)	7	7

REVISIONS				
8-23-81	ADD Pk. 3.0, Change E.C. to N.W. 1/4			
	Change Pk. 1, E.C. to E.C. RD. 1			
9-24-81	Change Pk. 1, E.C. to E.C. RD. 1			
11-30-81	Add Pk. 9A, Rk. 8, Name Change			
6/20/82	Delete Parcel 7			
11/18/82	Add 9B Length Proj.			
2-28-83	DELETE Pk. 6			

RIGHT OF WAY
OWNERSHIP MAP
EAST OF PETERSON FIELD-
EAST

PLAT
SHOWING CLAIMANTS WITH
REGARD TO RIGHT OF WAY FOR
PROJECT SR 0094 (10)

Original Scale: 1" = 400'

