

STATE DEPARTMENT OF HIGHWAYS
DIVISION OF HIGHWAYS—STATE OF COLORADO
CONVENTIONAL SIGNS

FEDERAL ROAD DISTRICT NO.	PROJECT NO.	SHEET NO.
VII	SR 0176(5)	1
RIGHT OF WAY		
SH 176 THRU AMHERST		
REVISIONS		

County Line
Township or Range Line
Land Lines
Property or Tract Line
City Limits
Rollroad
Existing Road
New Road


Control of Access
Access denied by Deed
Right of Way Line
Protected by Freeway (Virgin Location)
Top of Cuts
Toe of Fills
Barbed Wire Fence
Chain Link Fence
Woven Wire - Combination Fence
Snow Fence
Wood Fence
Deer Fence
Trees
Deciduous
Coniferous

Tel & Tsig Lines
Electric Lines
Elec Trans Tower
Buried Tel Cable
Buried Electric Cable
Gas Main
Oil Main
Water Main
Sanitary Sewers
Storm Sewers

Road Approaches
Section Corner
Center of Section
Culverts & Drains
Bridges
Existing
Proposed
Existing (To be deleted)

RIGHT OF WAY PLAN OF PROPOSED
FEDERAL AID PROJECT NO. SR 0176(5)
STATE HIGHWAY NO. 176
PHILLIPS COUNTY

RIGHT OF WAY
SCALE OF ORIGINAL DRAWINGS
PLAN SHEETS 1"=100'
DETAIL SHEETS 1"=40'
OWNERSHIP MAPS 1"=400'
ROW LENGTH OF PROJECT = 3.409 MILES

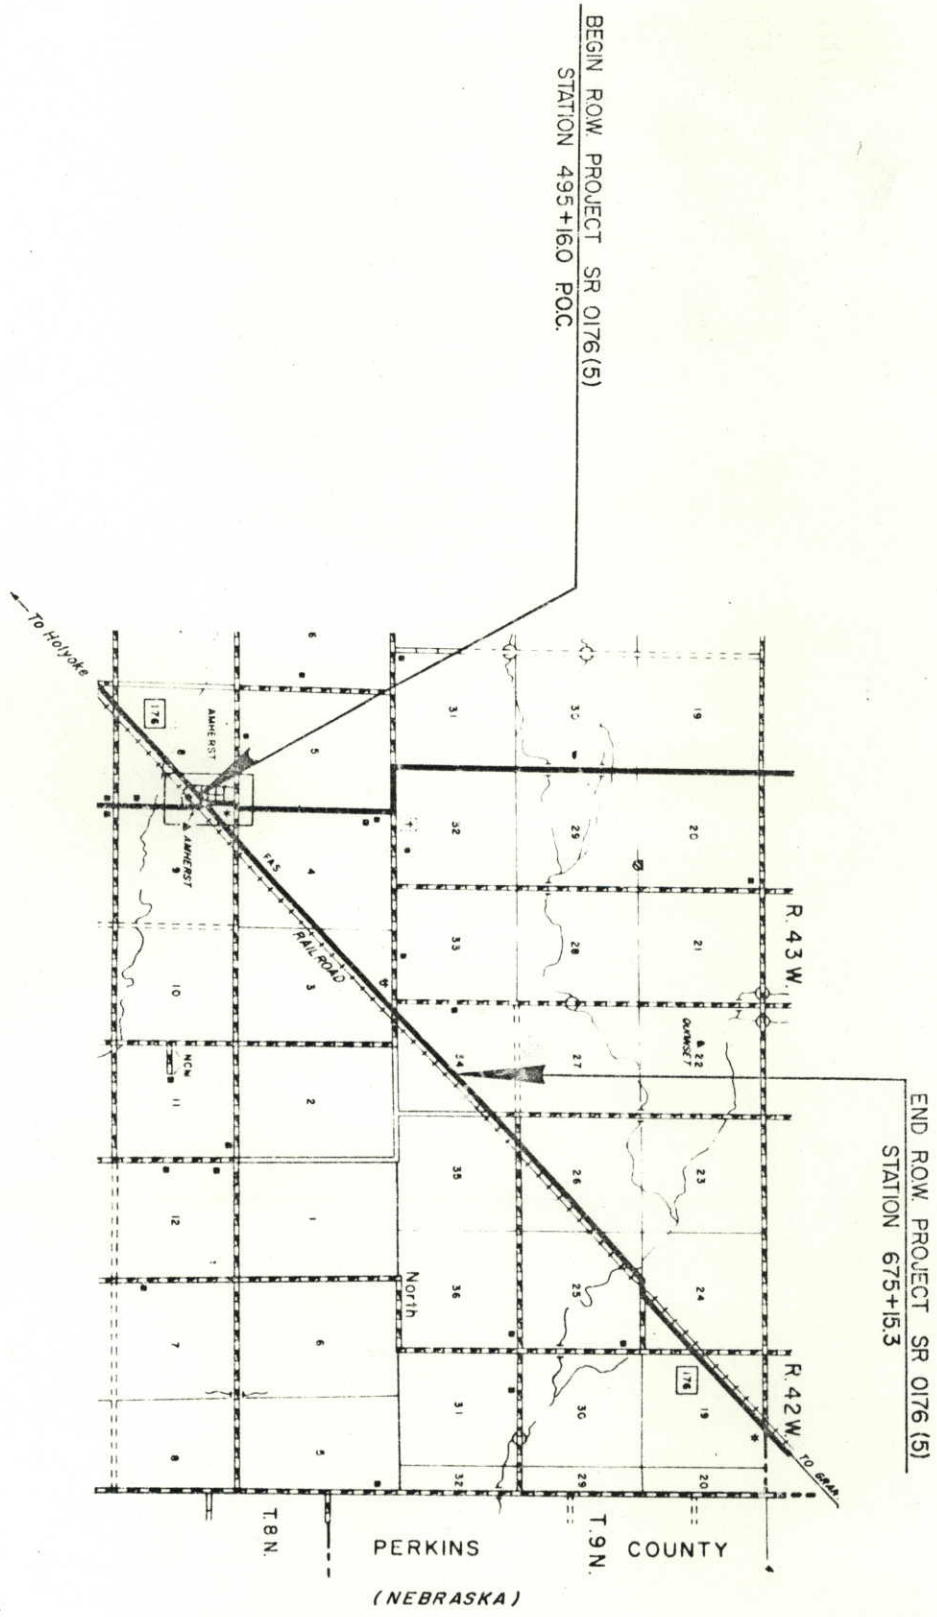

INDEX OF SHEETS
SHEET NO.
1 TITLE SHEET
2-2A TABULATION SHEETS
3-9 PLAN SHEETS
8A DETAIL SHEET
10-12 OWNERSHIP MAPS


DIVISION OF HIGHWAYS

APPROVED
DISTRICT ENGINEER
DATE

DEPARTMENT OF TRANSPORTATION
FEDERAL HIGHWAY ADMINISTRATION
APPROVED
DIVISION ADMINISTRATOR
DATE

RIGHT OF WAY S.H. 176 THRU AMHERST

PARCEL NO.	OWNER	ADDRESS	LOCATION	AREA IN ACRES					PARCEL NO.	REMARKS	REVISIONS		
				PARCEL	TO BE ACQUIRED	REMAINDER		1-13-83			Name Chg. P.c. 3	D-4	
						LEFT	RIGHT						
			T.8N., R.43W., 6TH P.M.										
E-1	BURLINGTON NORTHERN R.R.	176 EAST 5TH ST. ST. PAUL, MN. 55101	E 1/2 NE 1/4 Sec. 8	1.408	1.408	—	—	E-1					
E-2	BURLINGTON NORTHERN R.R.	176 EAST 5TH ST. ST. PAUL, MN. 55101	W 1/2 NW 1/4 Sec. 9	0.442	0.442	—	—	E-2					
3	JOSEPH B. MORRIS & LAURIE ANN MORRIS JT.	AMHERST, COLO. 80721	NW 1/4 Sec. 9	3.241	0.723	16 ±	-0-	3					
4	FLORENCE L. LEBEN	HOLYOKE, COLO. 80734	SE 1/4 SW 1/4 Sec. 4	3.046	0.769	146 ±	10 ±	4					
5	DOROTHY A. JUNG	AMHERST, COLO. 80721	SE 1/4 Sec. 4	4.182	1.017	27 ±	127 ±	5					
6	BRINKEMA FARMS	HOLYOKE, COLO. 80734	SE 1/4 NE 1/4 Sec. 4	0.943	0.633	453 ±	369 ±	6					
E-7	BURLINGTON NORTHERN R.R.	176 EAST 5TH ST. ST. PAUL, MN. 55101	SE 1/4 NE 1/4 Sec. 4	1.478	1.478	—	—	E-7					
E-8	BURLINGTON NORTHERN R.R.	176 EAST 5TH ST. ST. PAUL, MN. 55101	N 1/2 Sec. 3	6.104	6.104	—	—	E-8					
9	BRINKEMA FARMS	HOLYOKE, COLO. 80734	N 1/2 Sec. 3	3.882	2.879	See Pat. 6		9					

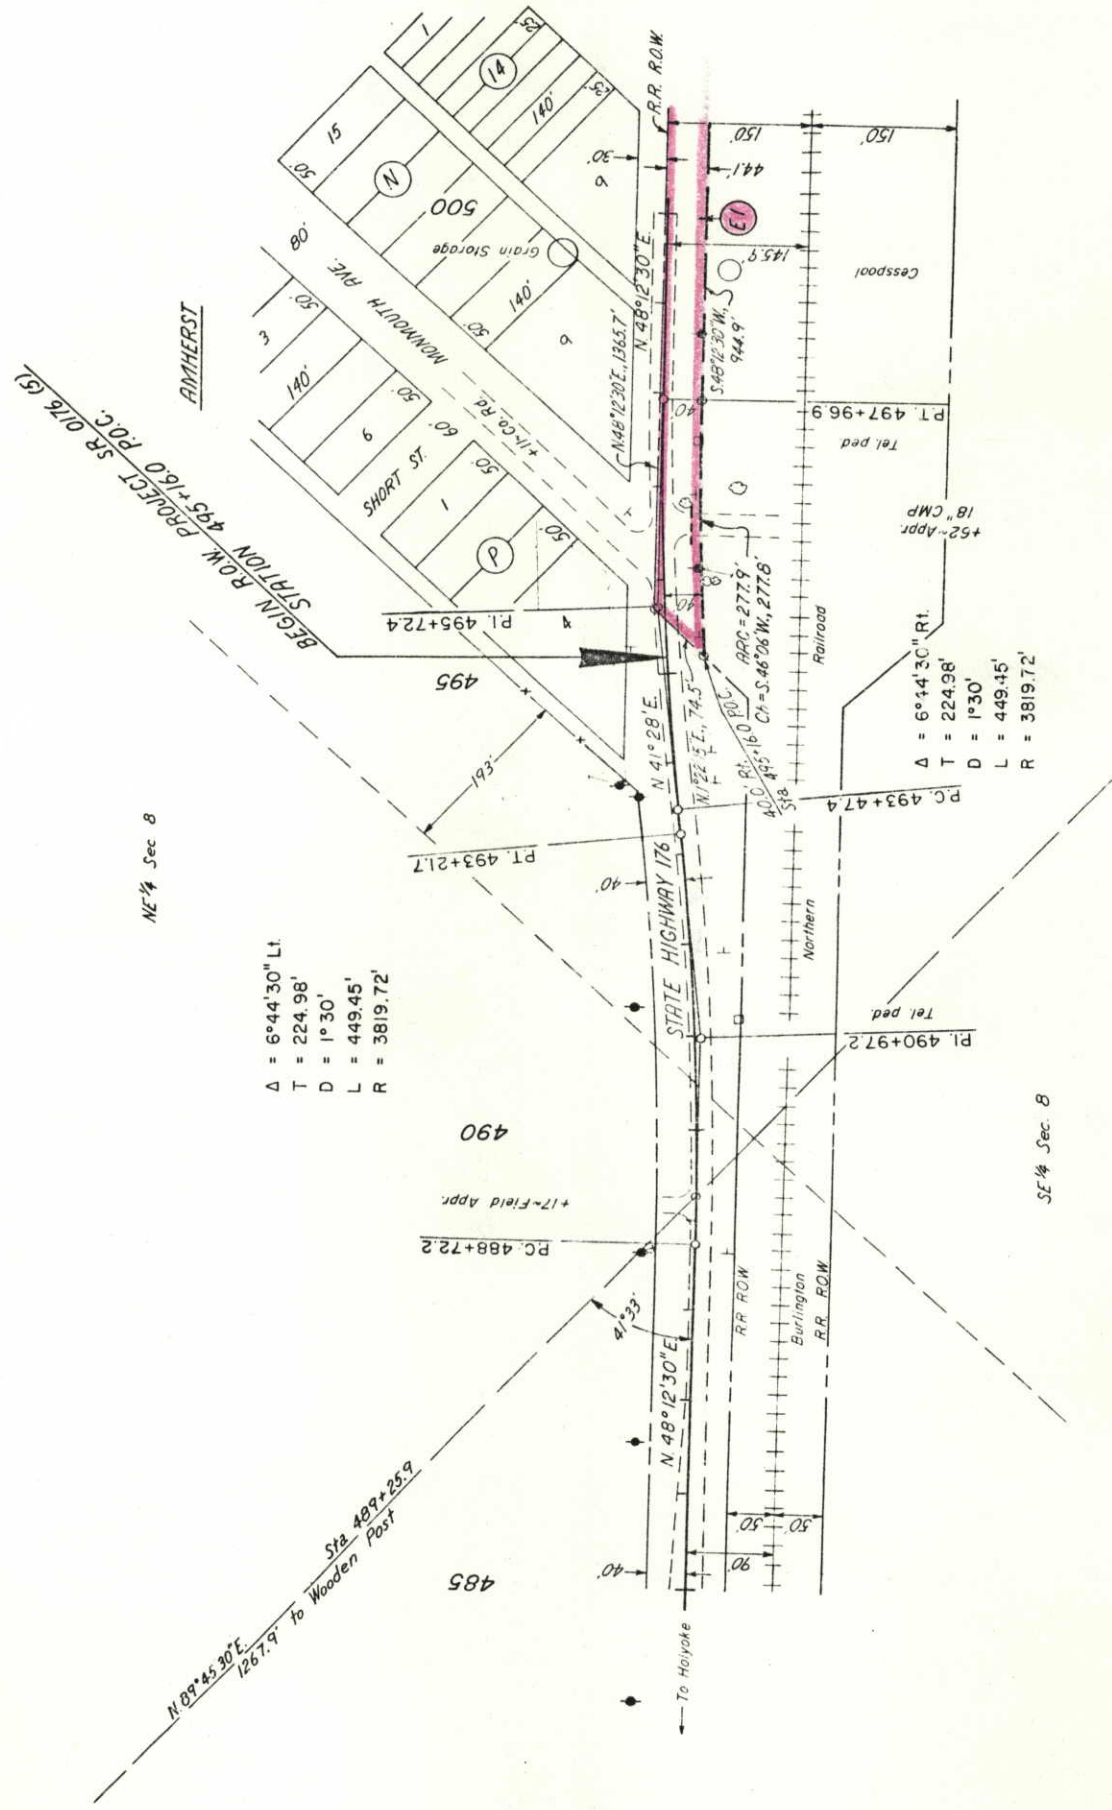[illegible]

(F) BURLINGTON NORTHERN RAILROAD

T. 8 N., R. 43 W., 6TH P.M.

FEDERAL ROAD REGION NO.	DIVISION	PROJ. NO.	SHEET NO.	TOTAL SHEETS
VIII	COLORADO	SR 0176 (5)	5	
RIGHT OF WAY S.H. 176 THRU AMHERST				
REVISIONS				

4 FLORENCE L. LEBEN

5 DOROTHY A. JUNG

P.O.B. Parcel 5
S. 66° 35' 15" W., 2934.5'
to SW corner Sec. 4
40.0' LT
P.O.T. 545+39.1
Appr. +55
Tel. ped.

530


535

540

550

555

560

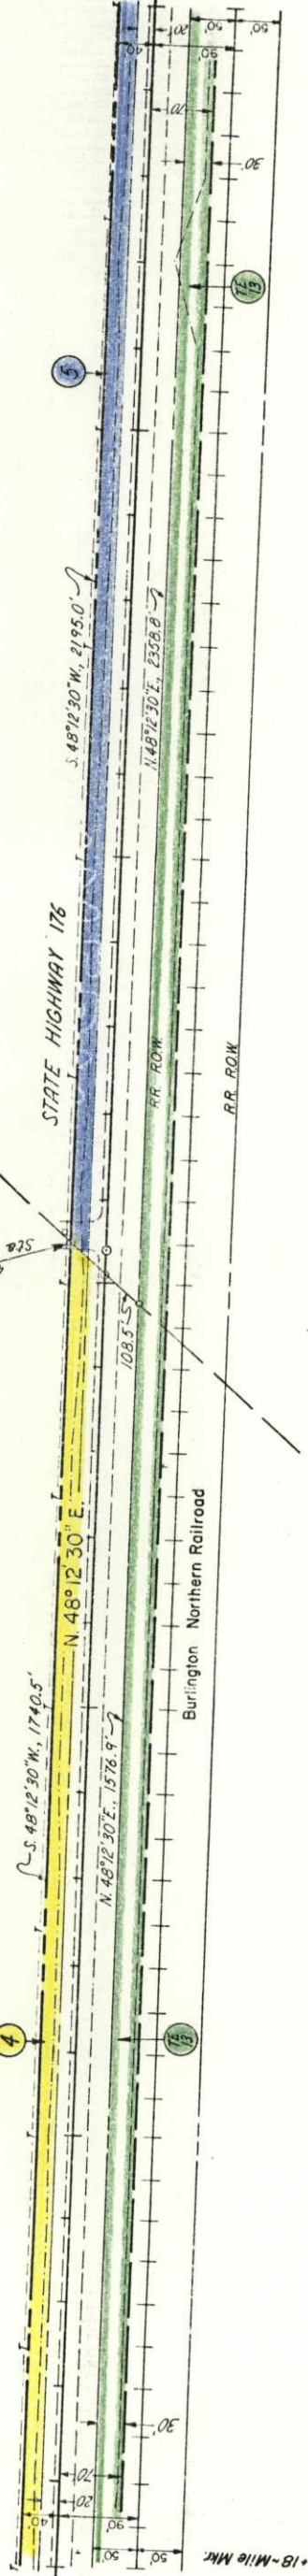

SW 1/4 SEC. 4
T. 8 N. R. 43 W.

SE 1/4 SEC. 4
T. 8 N. R. 43 W.

FEDERAL ROAD REGION NO	DIVISION	PROJ. NO	SHEET NO	TOTAL SHEETS
III	COLORADO	SR 0176 (5)	7	

RIGHT OF WAY S.H. 176 THRU AMHERST	
REVISIONS	

T.8N., R.43W., 6TH P.M.

NW 1/4 Sec. 3
T.8N., R.43W.

Sta 607+28.0
N. 89° 20' 30" E.

BRINKEMA FARMS

BURLINGTON NORTHERN RAILROAD

Burlington Northern Railroad

24" x 48" C.I. culv under R.R.

NW 1/4 SEC. 3
T.8N. R.43W.

NE 1/4 SEC. 3
T.8N. R.43W.

P.O.T. 596+00

P.O.T. 611+00.0

590

595



600


605

610

615

620

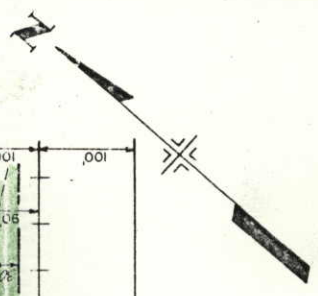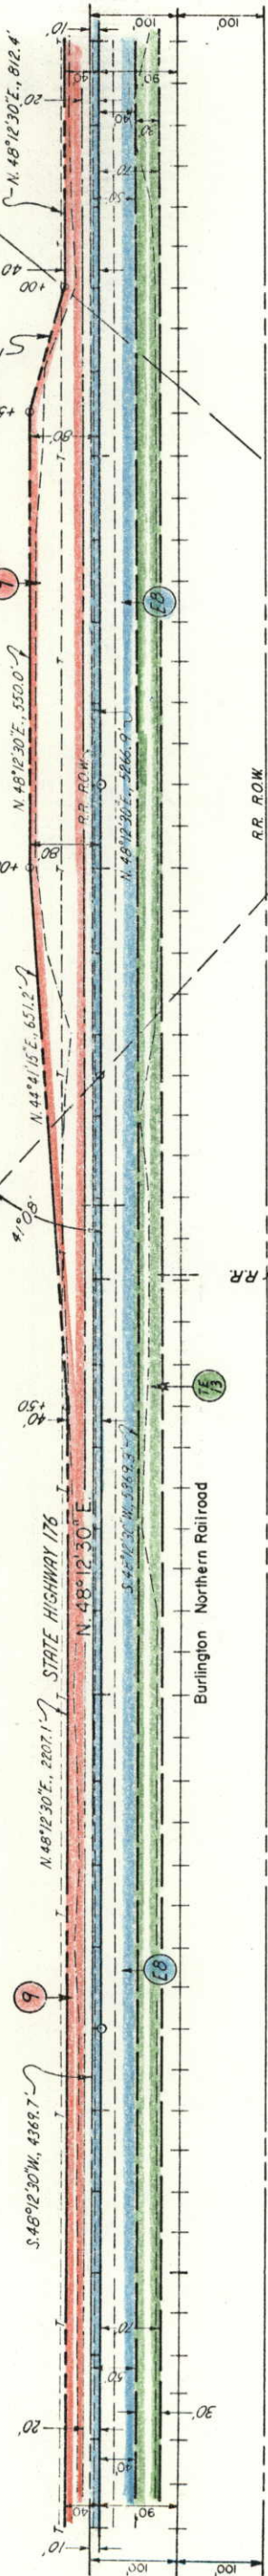

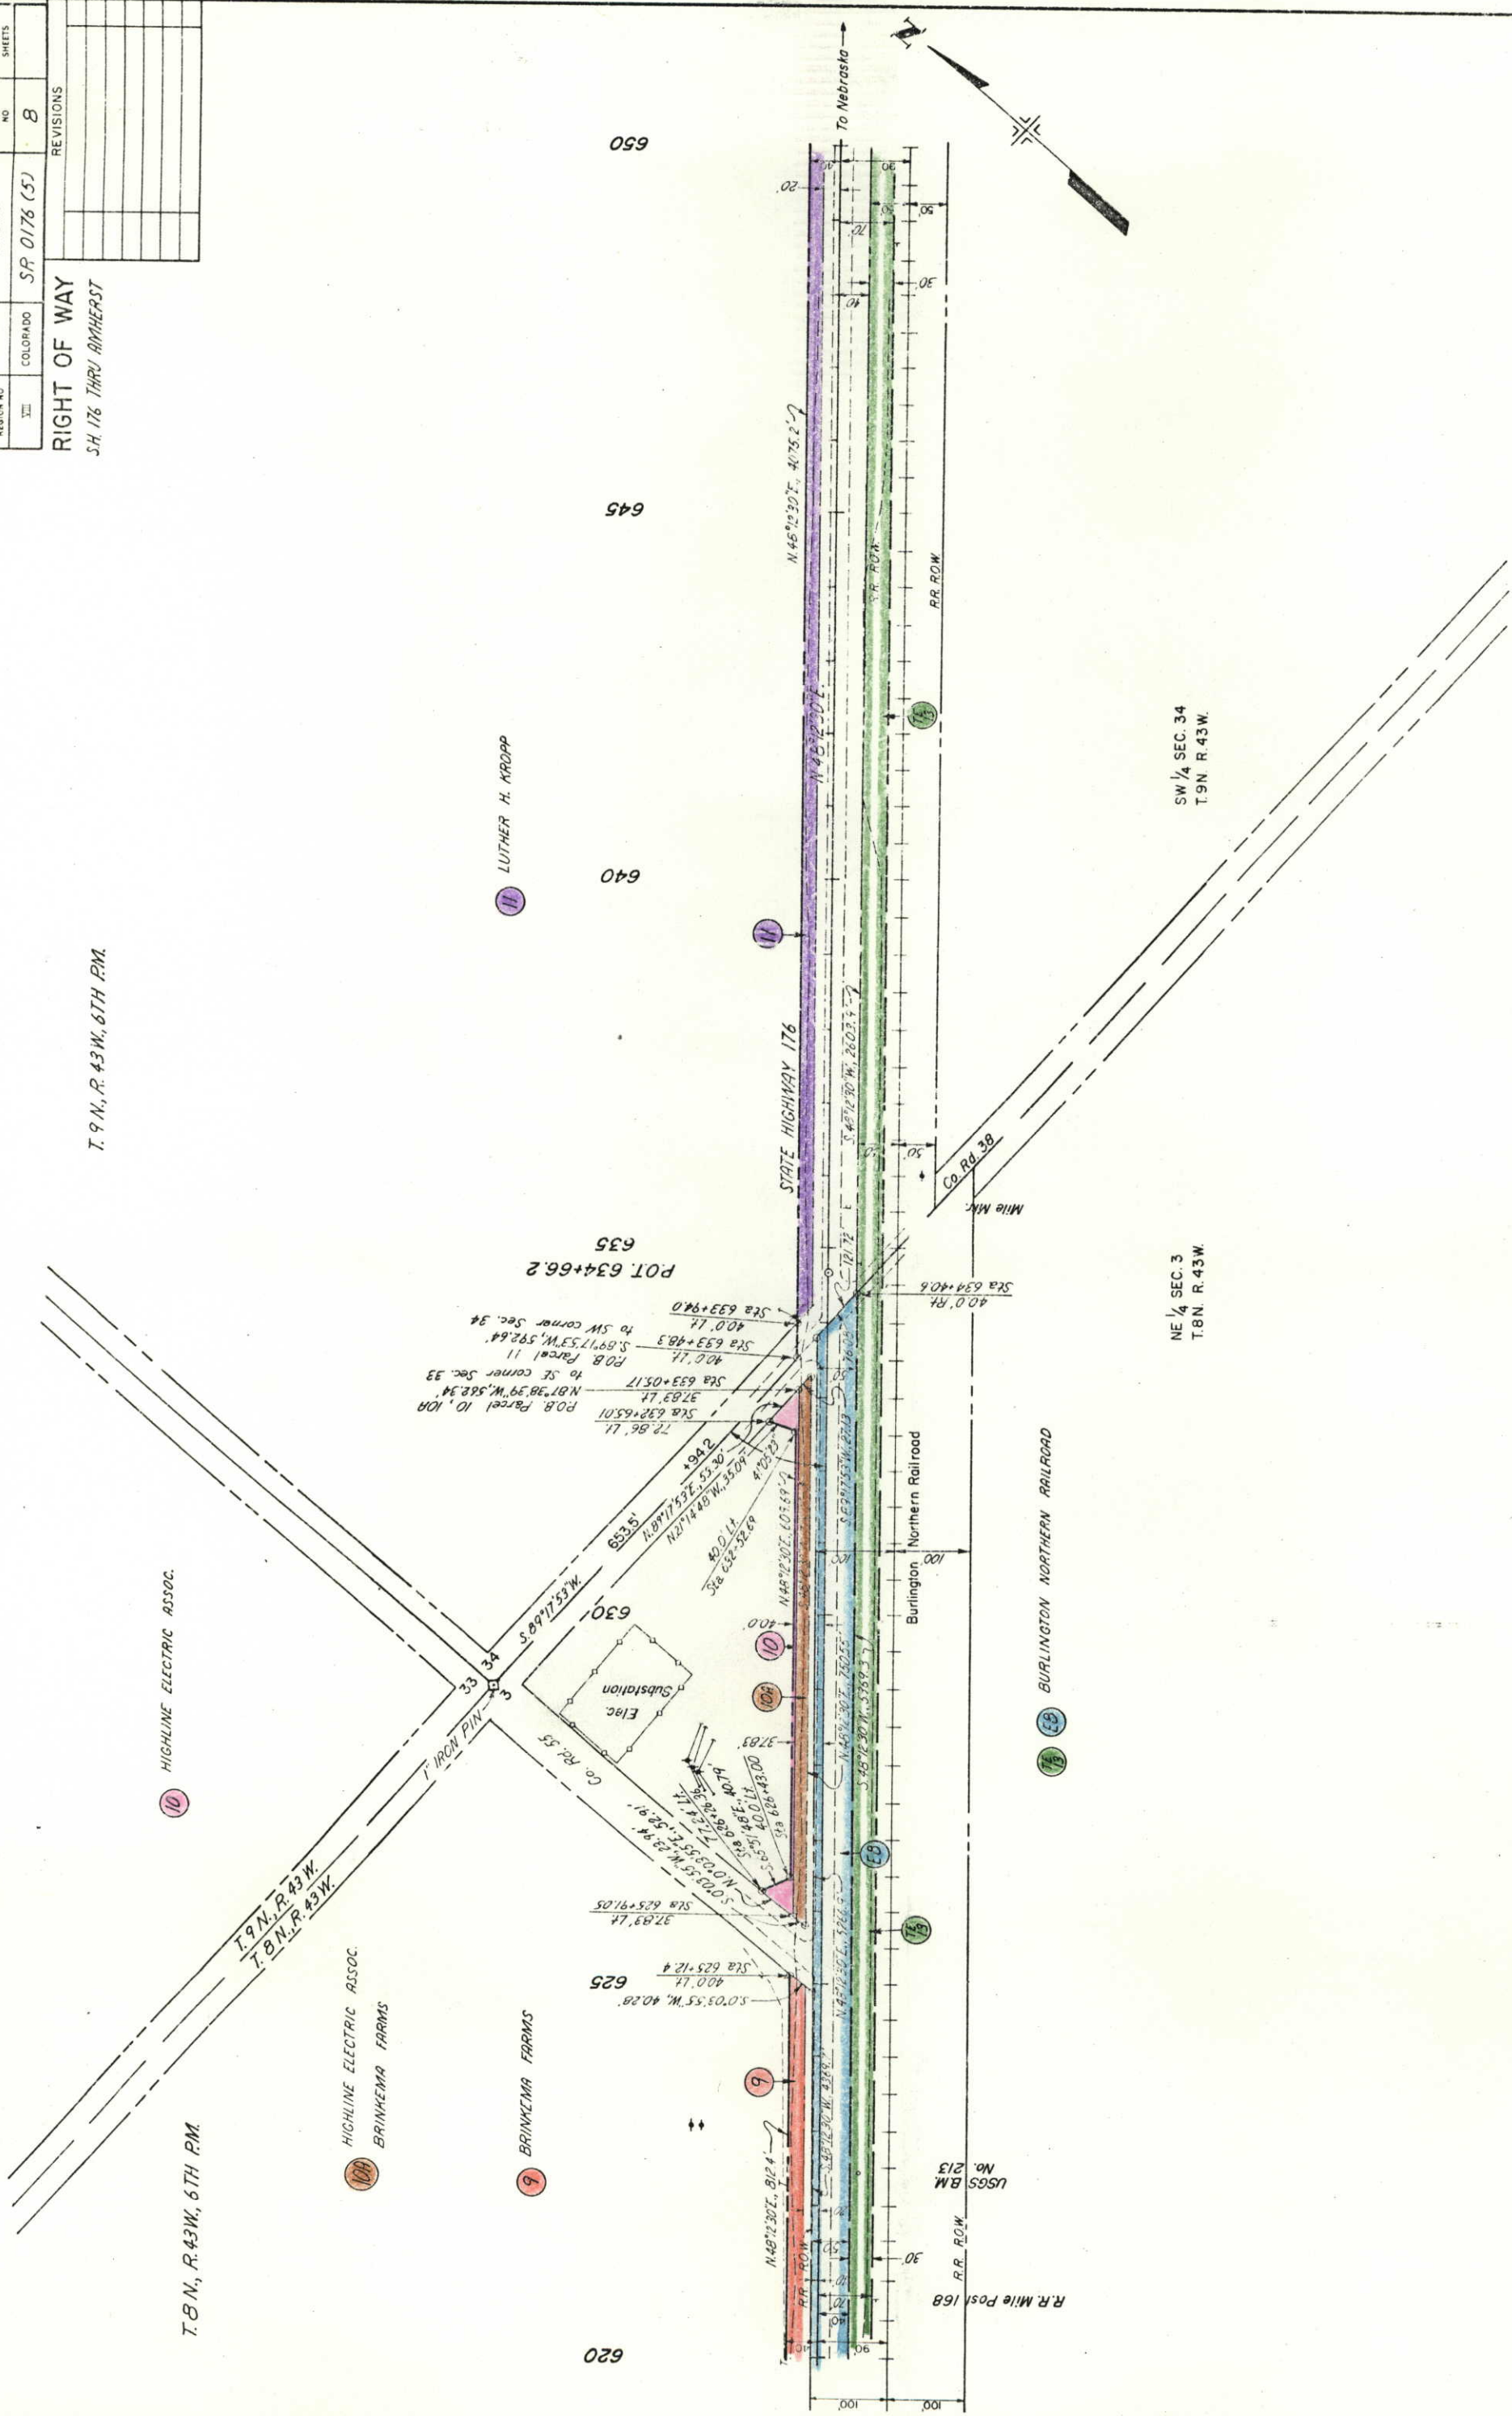

T.8N., R.43W., 6TH PM.

FEDERAL ROAD REGION NO.	DIVISION	PROJ NO.	SHEET NO.	TOTAL SHEETS
III	COLORADO	SR 176 (S)	10	

RIGHT OF WAY	
SH 176 THRU AMHERST OWNERSHIP MAP	REVISIONS
Original Scale 1"=400'	1-13-83 Name Chg. For 3
	D-4

CHARLES F. SHULZ % DONALD C. SHULZ BOX 1505 ALBANY HOTEL STERLING, COLO. 80751 Lots 1-2-3-4 Bk P AMHERST FIRST ADDITION	AMHERST CO-OPERATIVE ELEVATOR INC. AMHERST, COLO. 80721 Lots 5 thru 12 Bk M AMHERST FIRST ADDITION
HAROLD GENE KESLO & VIRGINIA L. KESLO HOLYONE, COLO. 80734 Lots 9-10-11-12 Bk N AMHERST FIRST ADDITION	TERRY G. POLOCK & AMELIA M. POLOCK AMHERST, COLO. 80721 Lots 3 & 4 Bk M AMHERST FIRST ADDITION
WILLIAM J. PALSER & JANET L. PALSER VENANGO, NEBR. 69168 Lots 7-8 Bk 14 AMHERST FIRST ADDITION	ANNA LEBEN % REX LEBEN HOLYONE, COLO. 80734 Lots 5-6-7 Bk I AMHERST FIRST ADDITION

ELTON OLIVENBRUNS
AMHERST, COLO. 80721

CHARLES J. BROWN
AMHERST, COLO. 80721

VIOLA BRASE
AMHERST, COLO. 80721

BRASE FAMILY TRUST
ORANGE, CALIF. 92667

C. BRASE
J. BRASE
A. BRASE
M. WHITNEY

WOOD POST

DIRKS

L.D. DIRKS &
PHYLLIS M. DIRKS J.T.
AMHERST, COLO. 80721

BROWN

CHARLES H. HASSLER
AMHERST, COLO. 80721

TR. WALKER &
ESTELLA M. WALKER
% DALE WIESEMEYER
AMHERST, COLO. 80721

CARL BRAUER

WILLIAM O. KRUEGER INC.
CODY, NEBRASKA 69201

DALE D. OZMAN
DENVER, COLO. 80210

STELLA WALKER
% DALE WIESEMEYER
AMHERST, COLO. 80721

BRASE FAMILY TRUST
ORANGE, CALIF. 92667

GORDEN LEBEN &
WINONA LEBEN J.T.
AMHERST, COLO. 80721

AMHERST

BURLINGTON NORTHERN
RAILROAD

Co RD 36

Co RD 34

Co RD 53


SH. 176 N.48°12'30"E

N.88°48'30"E

N.88°41'30"E


N.18°30"E

N.33°30"E

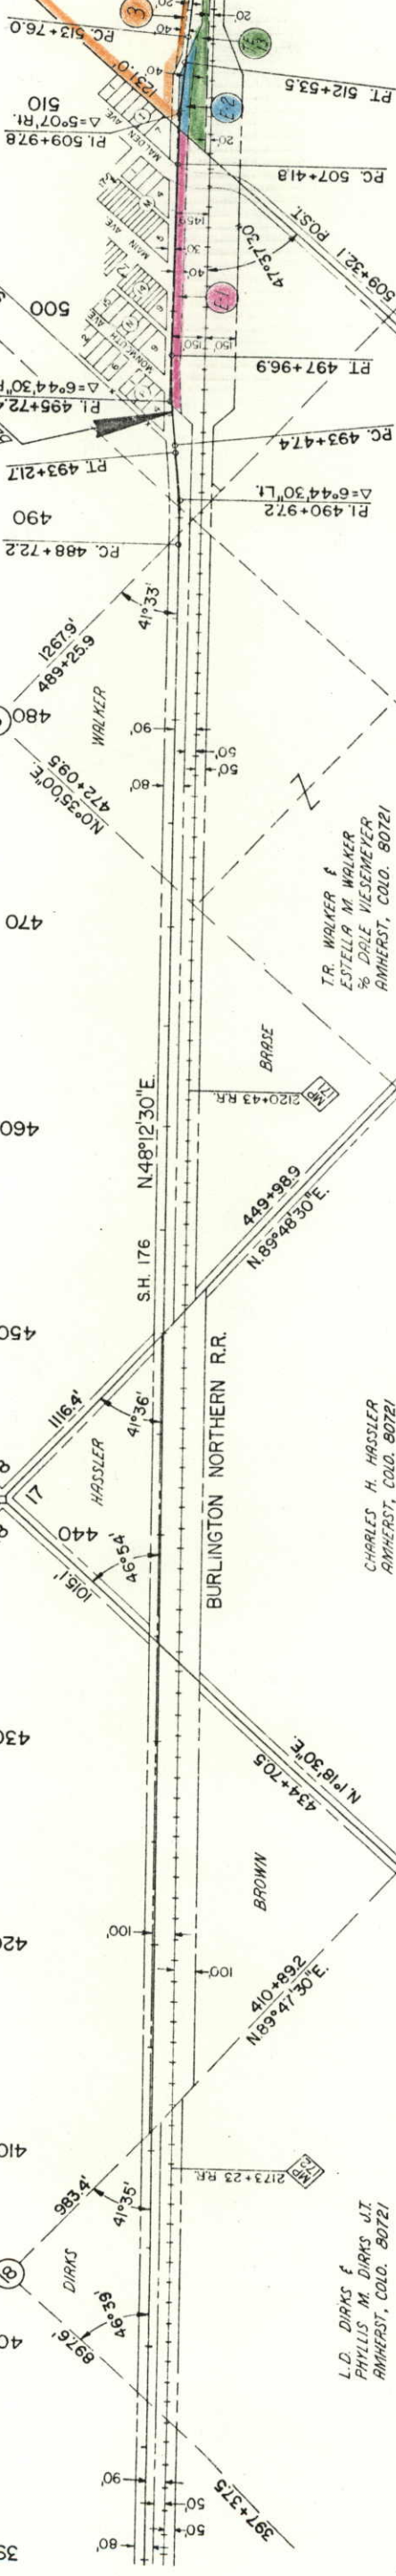

FEDERAL ROAD REGION NO.	DIVISION	PROJ. NO.	SHEET NO.	TOTAL SHEETS
VIII	COLORADO	SR 0176 (5)	11	

RIGHT OF WAY	
SH 176 THRU AMHERST	REVISIONS
OWNERSHIP MAP	1-15-83 Name Chg. Par. 3
ORIGINAL SCALE 1"=400'	

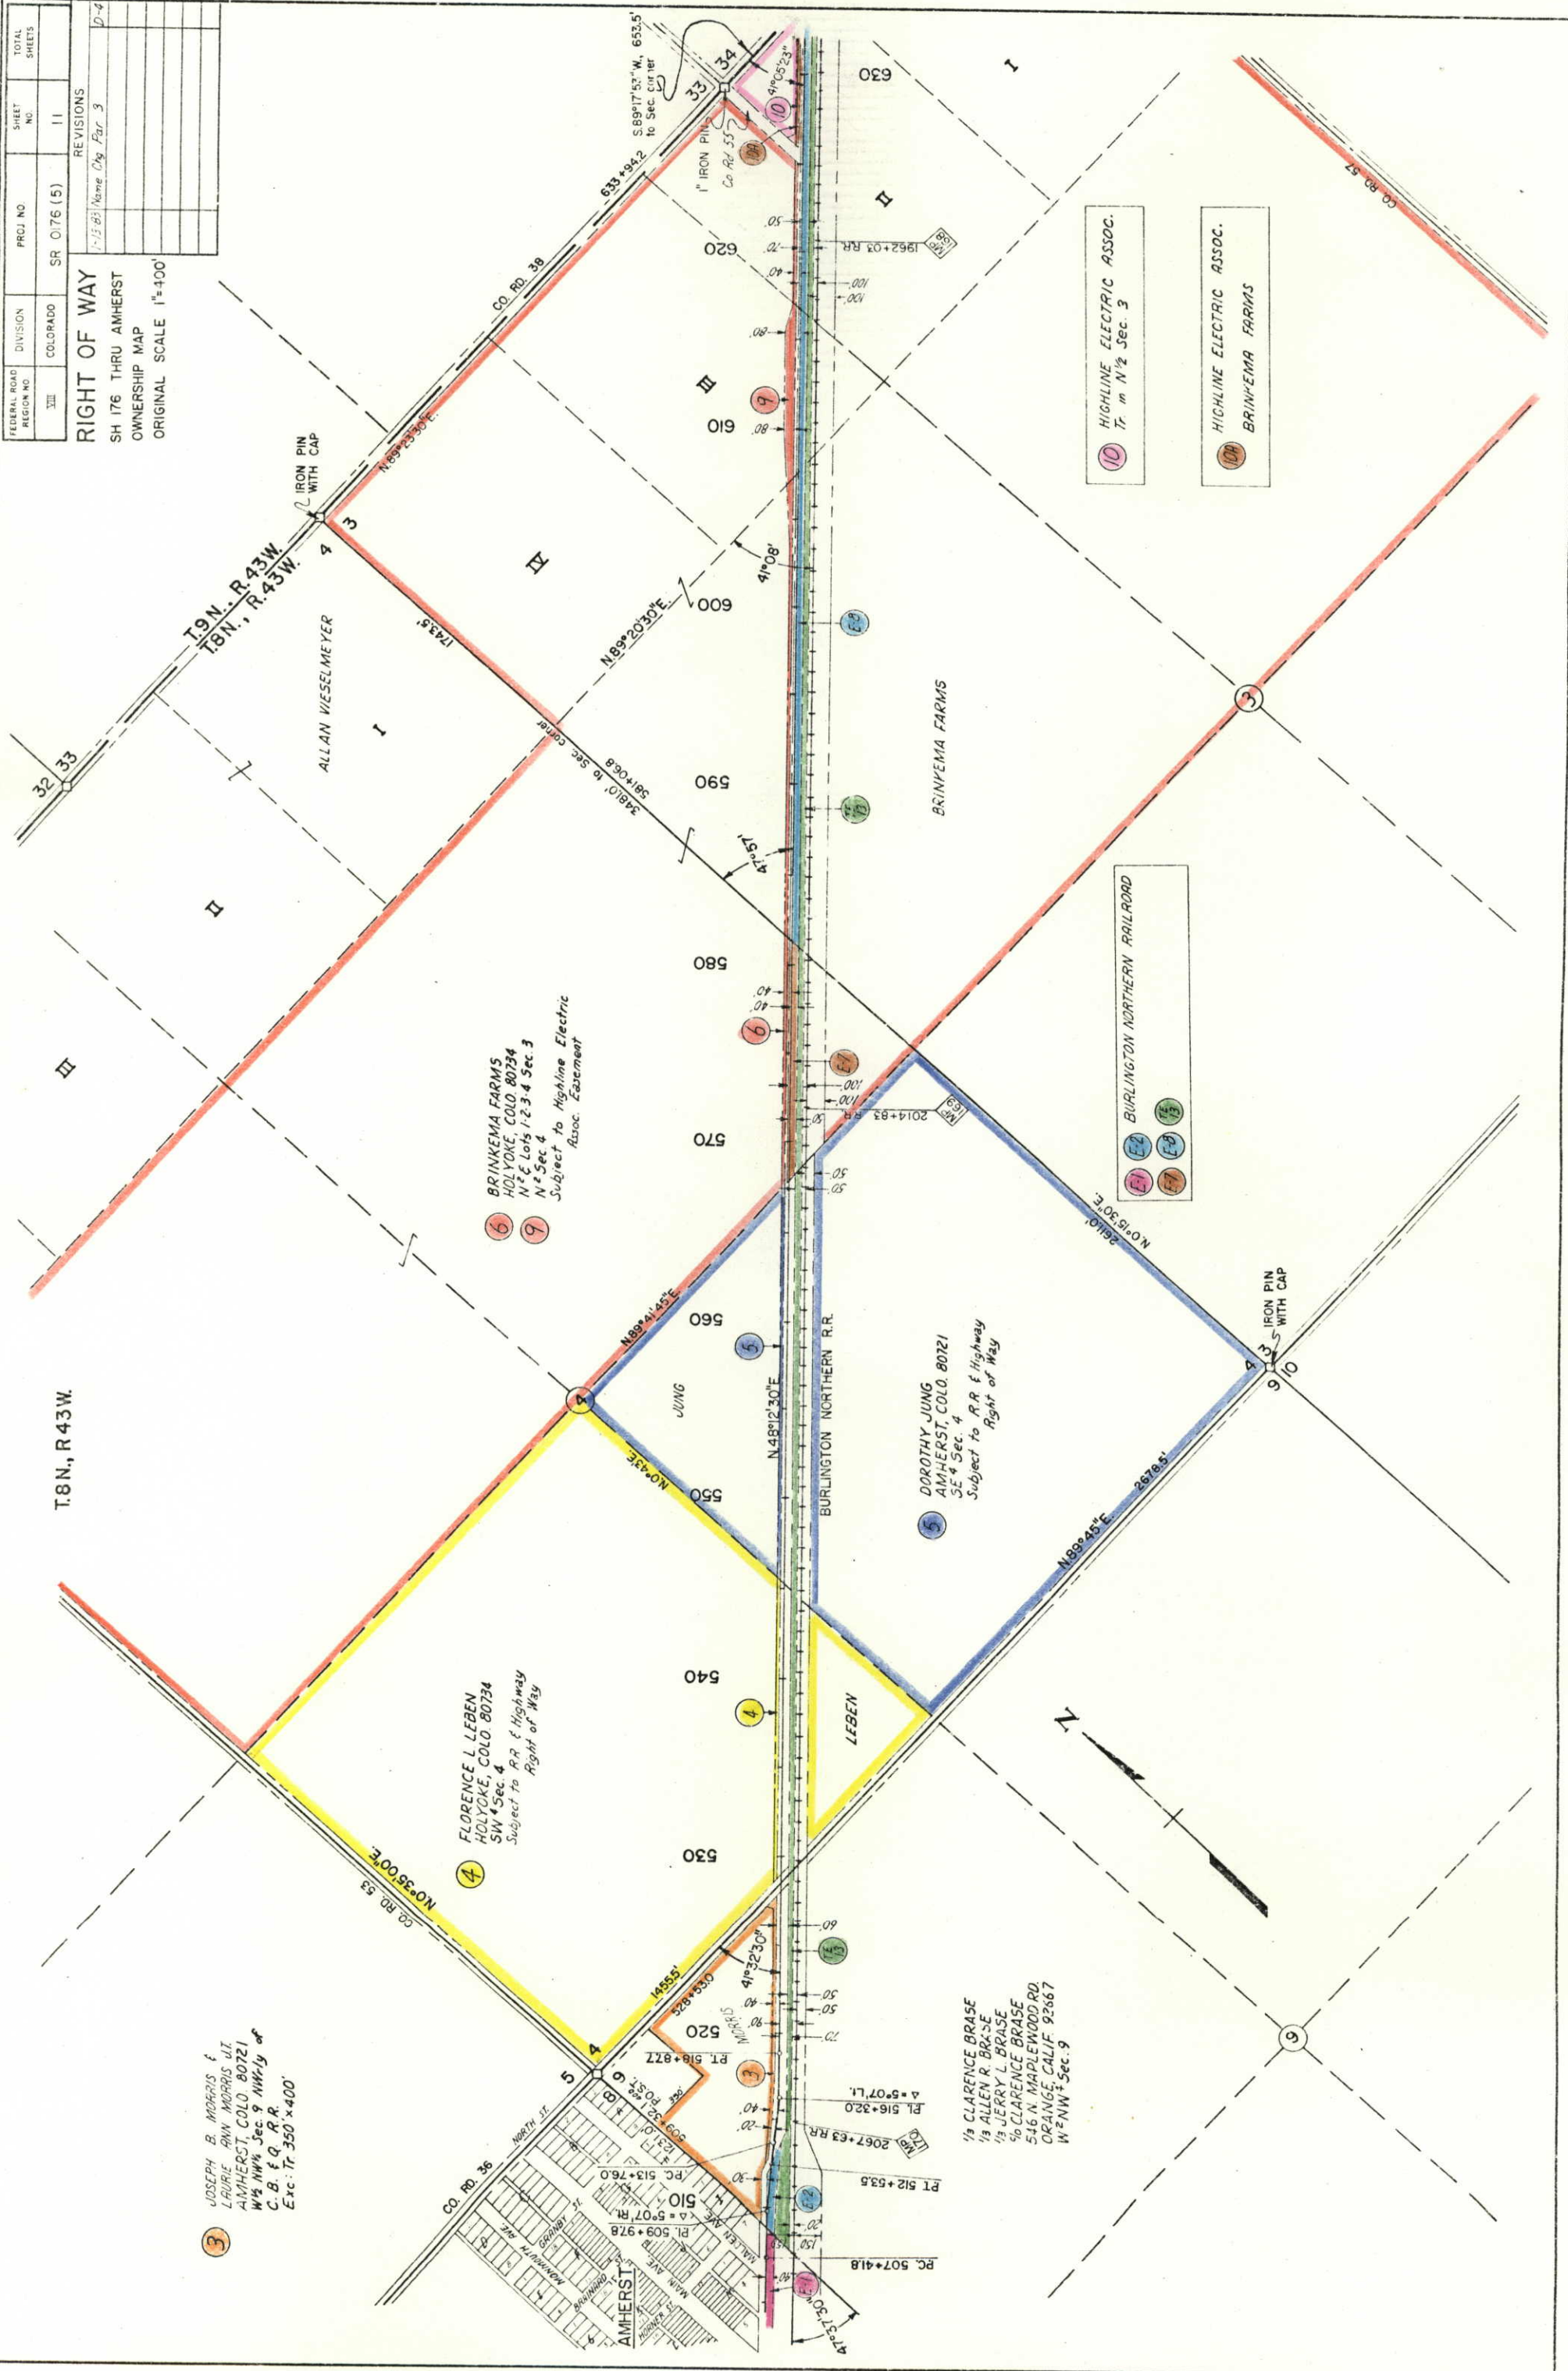

[illegible]