
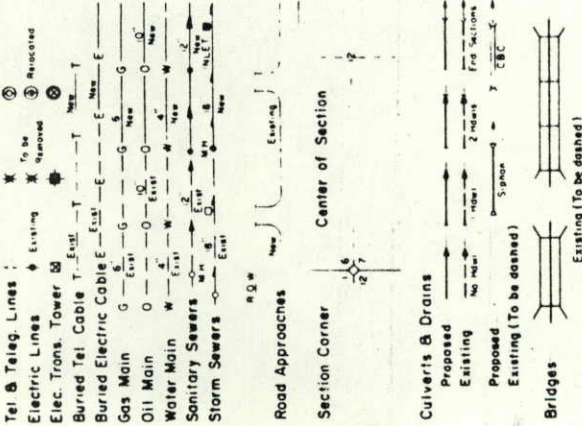


STATE DEPARTMENT OF HIGHWAYS
DIVISION OF HIGHWAYS—STATE OF COLORADO

CONVENTIONAL SIGNS

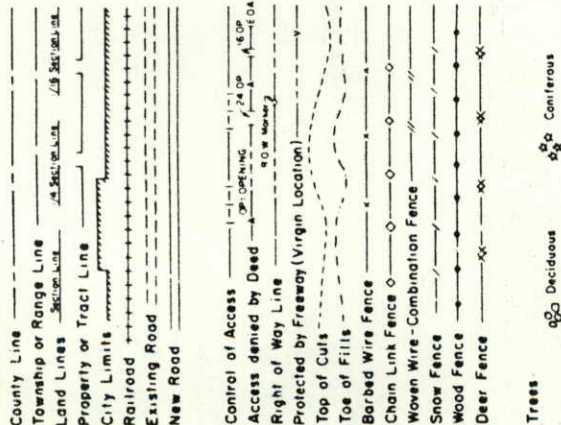

INDEX OF SHEETS

SHEET NO.	
1	TITLE SHEET
2-28	TABULATION SHEETS
3-12	PLAN SHEETS
13-15	OWNERSHIP MAPS



SCALE OF ORIGINAL DRAWINGS

PLAN SHEETS 1" = 100'
DETAIL SHEETS 1" = 400'
OWNERSHIP MAPS 1" = 400'

ROW LENGTH OF PROJECT = 4.755 MILES

RIGHT OF WAY

RIGHT OF WAY PLAN OF PROPOSED
FEDERAL AID PROJECT NO. SR 0176 (7)
STATE HIGHWAY NO. 176
PHILLIPS & SEDGWICK COUNTIES

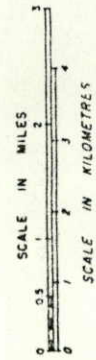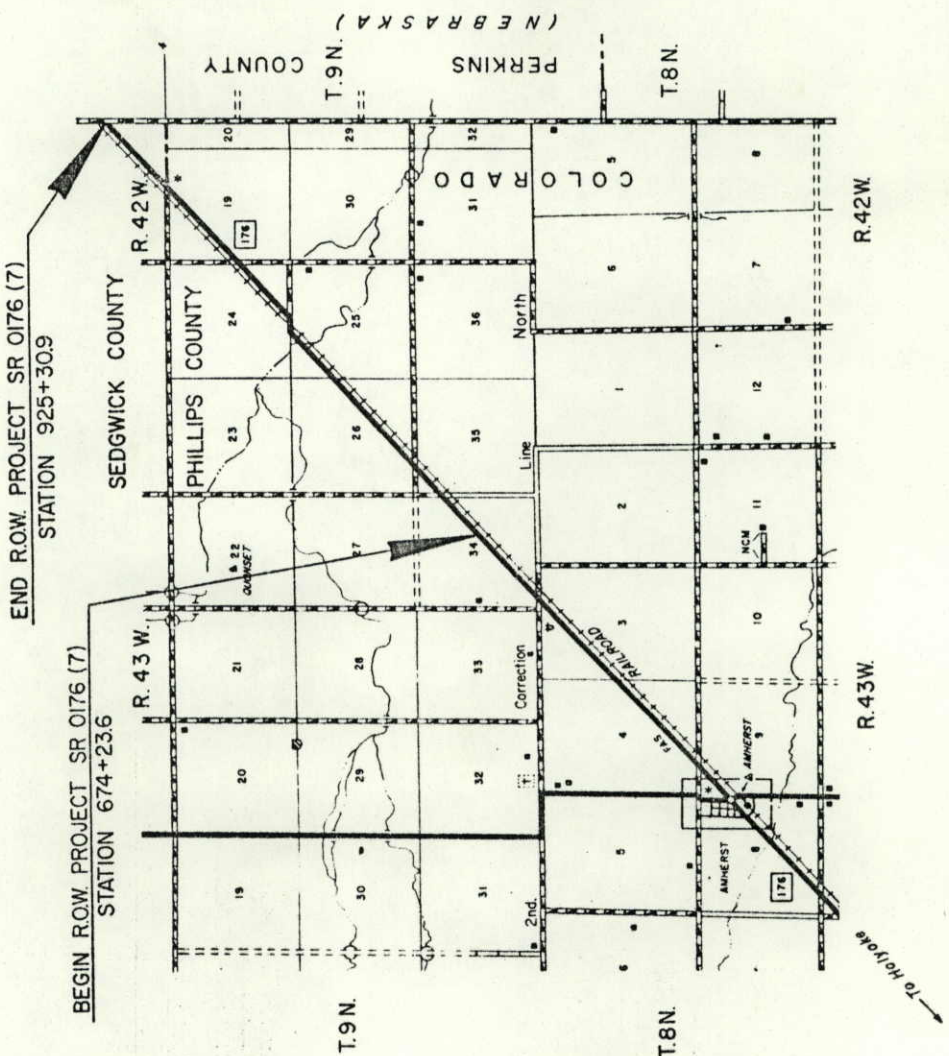

FEDERAL ROAD DISTRICT NO.	DIVISION	PROJECT NO.	SHEET NO.
XIII	COLORADO	SR 0176 (7)	I

RIGHT OF WAY	REVISIONS
NE OF AMHERST	

DIVISION OF HIGHWAYS

APPROVED: *[Signature]* 6/1/83
ACTING DISTRICT ENGINEER DATE

DEPARTMENT OF TRANSPORTATION
FEDERAL HIGHWAY ADMINISTRATION

APPROVED: _____ DATE _____
DIVISION ADMINISTRATOR

R.O.W. TABULATION OF PROPERTIES IN PHILLIPS

COUNTY

S.H. NO. 176

RIGHT OF WAY
NE OF AMHERST

FEDERAL ROAD REGION NO.	DIVISION	PROJECT NO.	SHEET NO.
XIII	COLORADO	SR 0176 (7)	2

PARCEL NO.	OWNER	ADDRESS	LOCATION	AREA IN ACRES			PARCEL NO.	REMARKS	REVISIONS	
				PARCEL	TO BE ACQUIRED	REMAINDER LEFT RIGHT				
			T.9N., R.43W., 6TH P.M.							
1	AUDREY G. MURRAY	HOLYOKE, COLO. 80734	NE 1/4 Sec. 34	3.988	1.006	331 ±	17 ±	1		
E-2	BURLINGTON NORTHERN R.R.	176 EAST 5TH ST. ST. PAUL, MN. 55101	NW 1/4 Sec. 35 SE 1/4 SW 1/4 Sec. 26	4.053	4.053	—	—	E-2		
3	DENNIS E. WATKINS	VENANGO, NEBR. 69168	NW 1/4 Sec. 35	1.390	0.850	16 ±	129 ±	3		
4	MARTHA BEHRENS 0.569 INT. EUNICE M. PROTTISMAN & WAYNE PROTTISMAN 0.431 INT.	AMHERST, COLO. 80721	SE 1/4 SW 1/4 Sec. 26	1.152	0.752	141 ±	7 ±	4		
5	EUNICE M. PROTTISMAN	VENANGO, NEBR. 69168	SE 1/4 Sec. 26	4.487	1.093	36 ±	111 ±	5		
6	CHRISTINE B. DUDDEN n/k/a CHRISTINE ROSENBAUGH	208 E. 7TH AVE. JULESBURG, COLO. 80737	SE 1/4 NE 1/4 Sec. 26	0.789	0.531	314 ±	1.5 ±	6		
E-7	BURLINGTON NORTHERN R.R.	176 EAST 5TH ST. ST. PAUL, MN. 55101	SE 1/4 NE 1/4 Sec. 26 W 1/2 NW 1/4 Sec. 25	2.573	2.573	—	—	E-7		
E-8	BURLINGTON NORTHERN R.R.	176 EAST 5TH ST. ST. PAUL, MN. 55101	NE 1/4 NW 1/4 Sec. 25 SE 1/4 SW 1/4 Sec. 24	0.702	0.702	—	—	E-8		

R. O. W. TABULATION OF PROPERTIES IN PHILLIPS & SEDGWICK COUNTIES S. H. NO. 176

FEDERAL ROAD DISTRICT NO.	DIVISION	PROJECT NO.	SHEET NO.
XIII	COLORADO	SR 0176 (7)	28


RIGHT OF WAY NE OF AMHERST

PARCEL NO.	OWNER	ADDRESS	LOCATION	AREA IN ACRES				PARCEL NO.	REMARKS	REVISIONS	
				PARCEL	TO BE ACQUIRED	REMAINDER LEFT	REMAINDER RIGHT				
			T.9N., R.43W., 6TH P.M.							9-26-84	correct to be Acquired Acreage, Par. 18 D-4
14	CHRISTINE ROSENBAUGH & JOHN ROSENBAUGH	208 E. 7TH AVE. JULESBURG, COLO. 80737	SE 1/4 SW 1/4 Sec. 24	0.402	0.402	547±	—	14			
15	LOIS M. JENNINGS	BOX 146 VENANGO, NEBR. 69168	NE 1/4 NW 1/4 Sec. 25	0.176	0.068	—	96±	15			
16	MIRLE FROM	VENANGO, NEBR. 69168	NW 1/4 NE 1/4 Sec. 25 S 1/2 Sec. 24	9.324	5.319	—	224±	16			
16R	MIRLE FROM	VENANGO, NEBR. 69168	S 1/2 Sec. 24	7.900	5.743	—	—	16R			
17	DUDDEN BROTHERS, INC., a Colorado Corporation	BOX 38 VENANGO, NEBR. 69168	T.9N., R.42W., 6TH P.M. Sec. 19	3.004	1.989	80±	680±	17			
18	DUDDEN BROTHERS, INC., a Colorado Corporation	BOX 38 VENANGO, NEBR. 69168	SE 1/4 Sec 18, & Sec. 17	6.508	2.035	71±	106±	18			
TE-18	DUDDEN BROTHERS, INC., a Colorado Corporation	BOX 38 VENANGO, NEBR. 69168	LOT III Sec. 17	0.121	0.121	—	—	TE-18	Slope Easement		

T.9N.,R.43W.6TH P.M.

FEDERAL ROAD REGION NO.	DIVISION	PROJ. NO.	SHEET NO.	TOTAL SHEETS
VIII	COLORADO	SR 0176 (7)	4	

RIGHT OF WAY	
NE OF AMHERST	
REVISIONS	

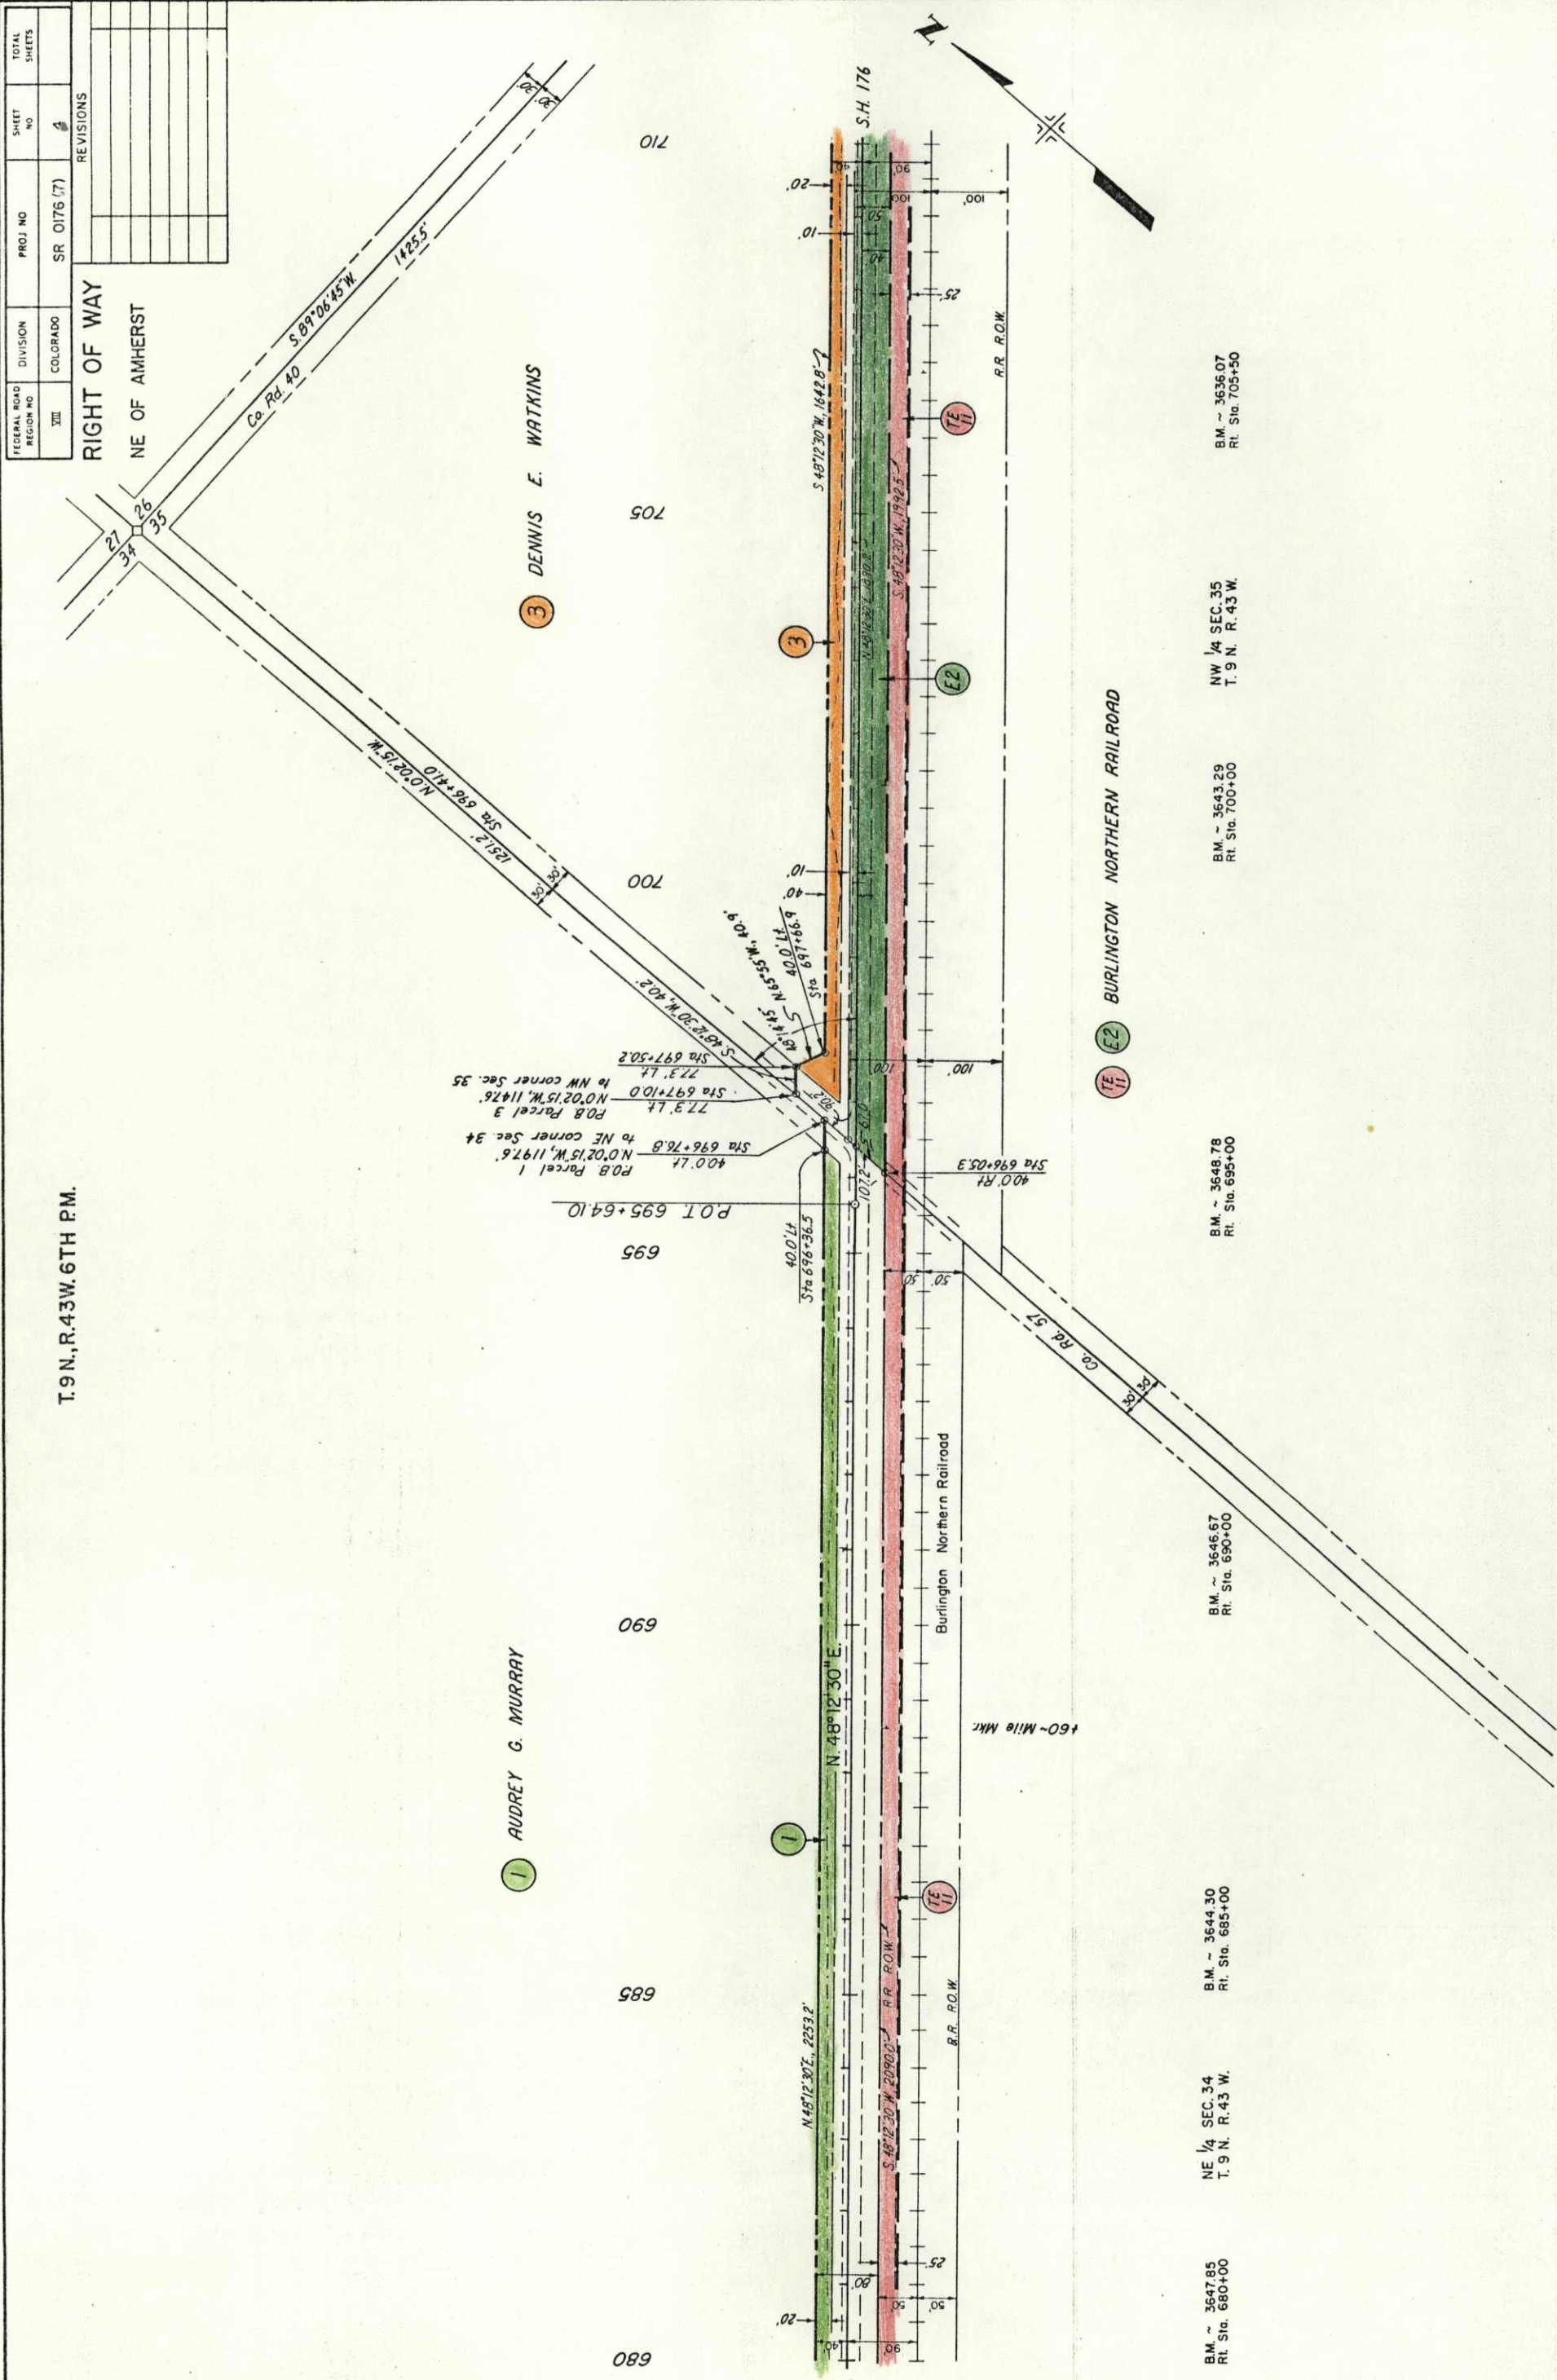

B.M. ~ 3636.07
Rt. Sta. 705+50

NW 1/4 SEC. 35
T. 9 N. R. 43 W.

B.M. ~ 3643.29
Rt. Sta. 700+00

B.M. ~ 3648.78
Rt. Sta. 695+00

B.M. ~ 3646.67
Rt. Sta. 690+00


B.M. ~ 3644.30
Rt. Sta. 685+00

NE 1/4 SEC. 34
T. 9 N. R. 43 W.

B.M. ~ 3647.85
Rt. Sta. 680+00

RIGHT OF WAY

NE OF AMHERST

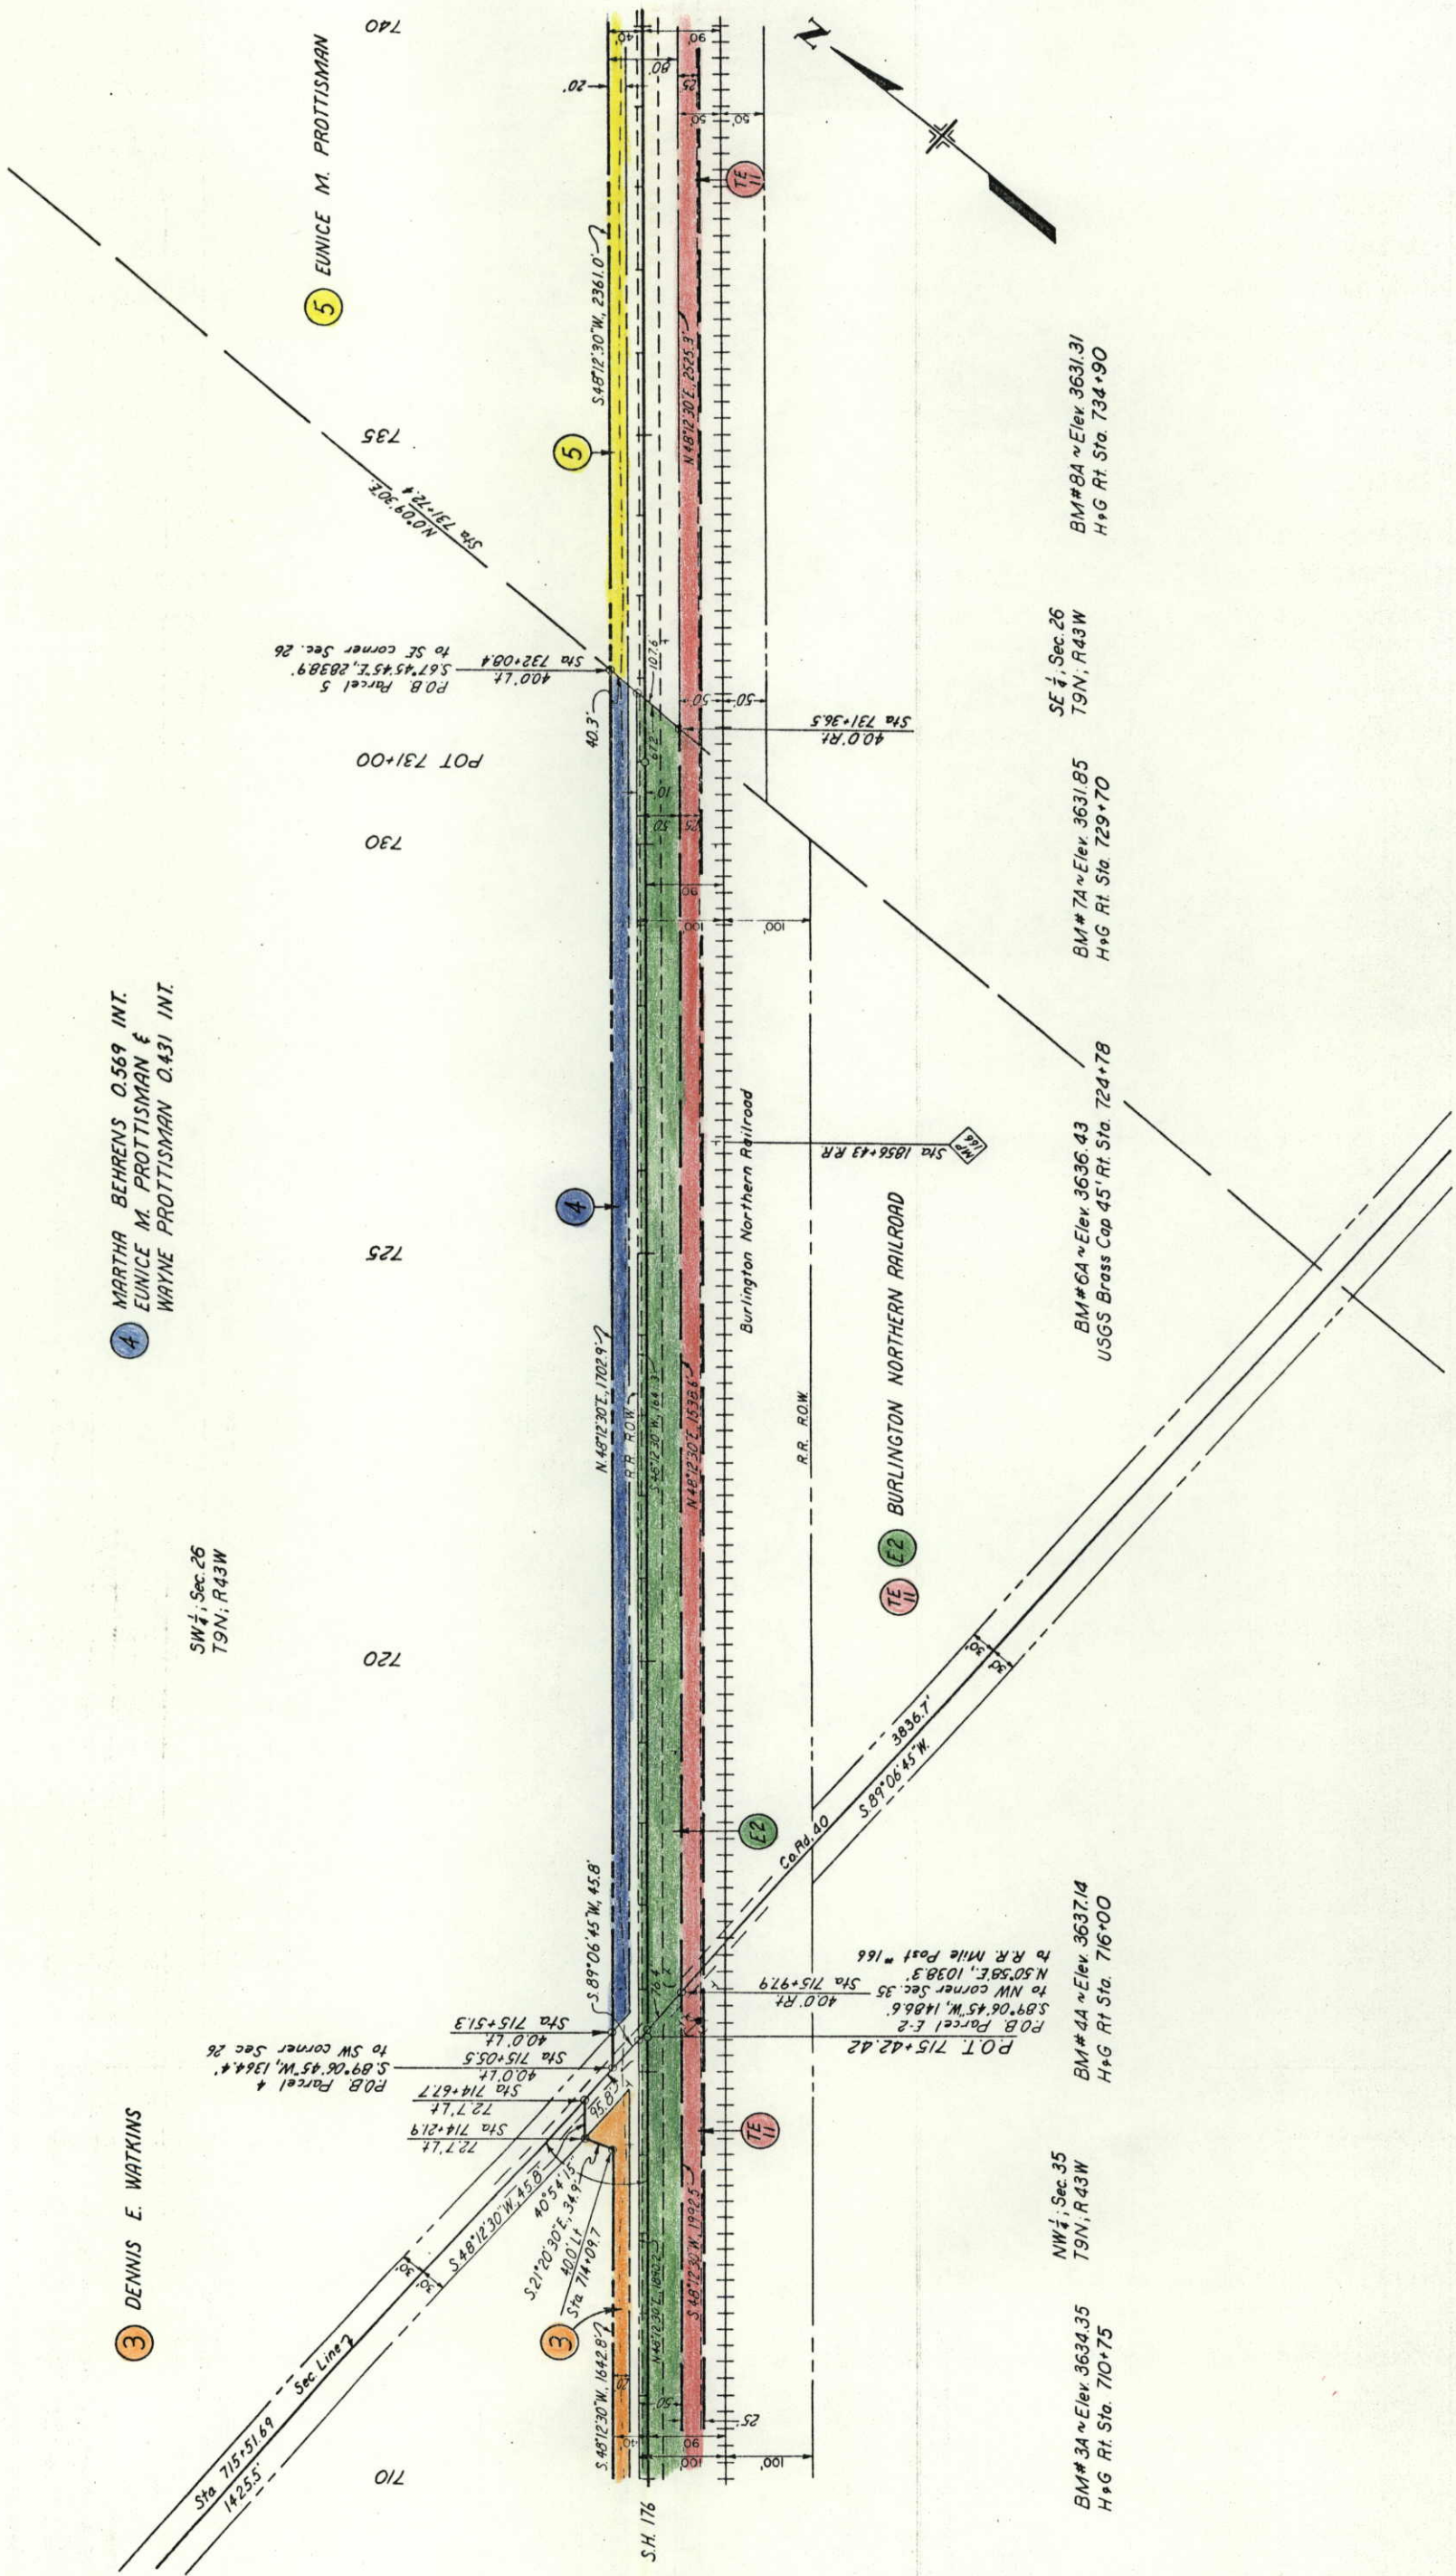


T.9 N., R.43 W., 6TH P.M.

[illegible]

RIGHT OF WAY

NE OF AMHERST

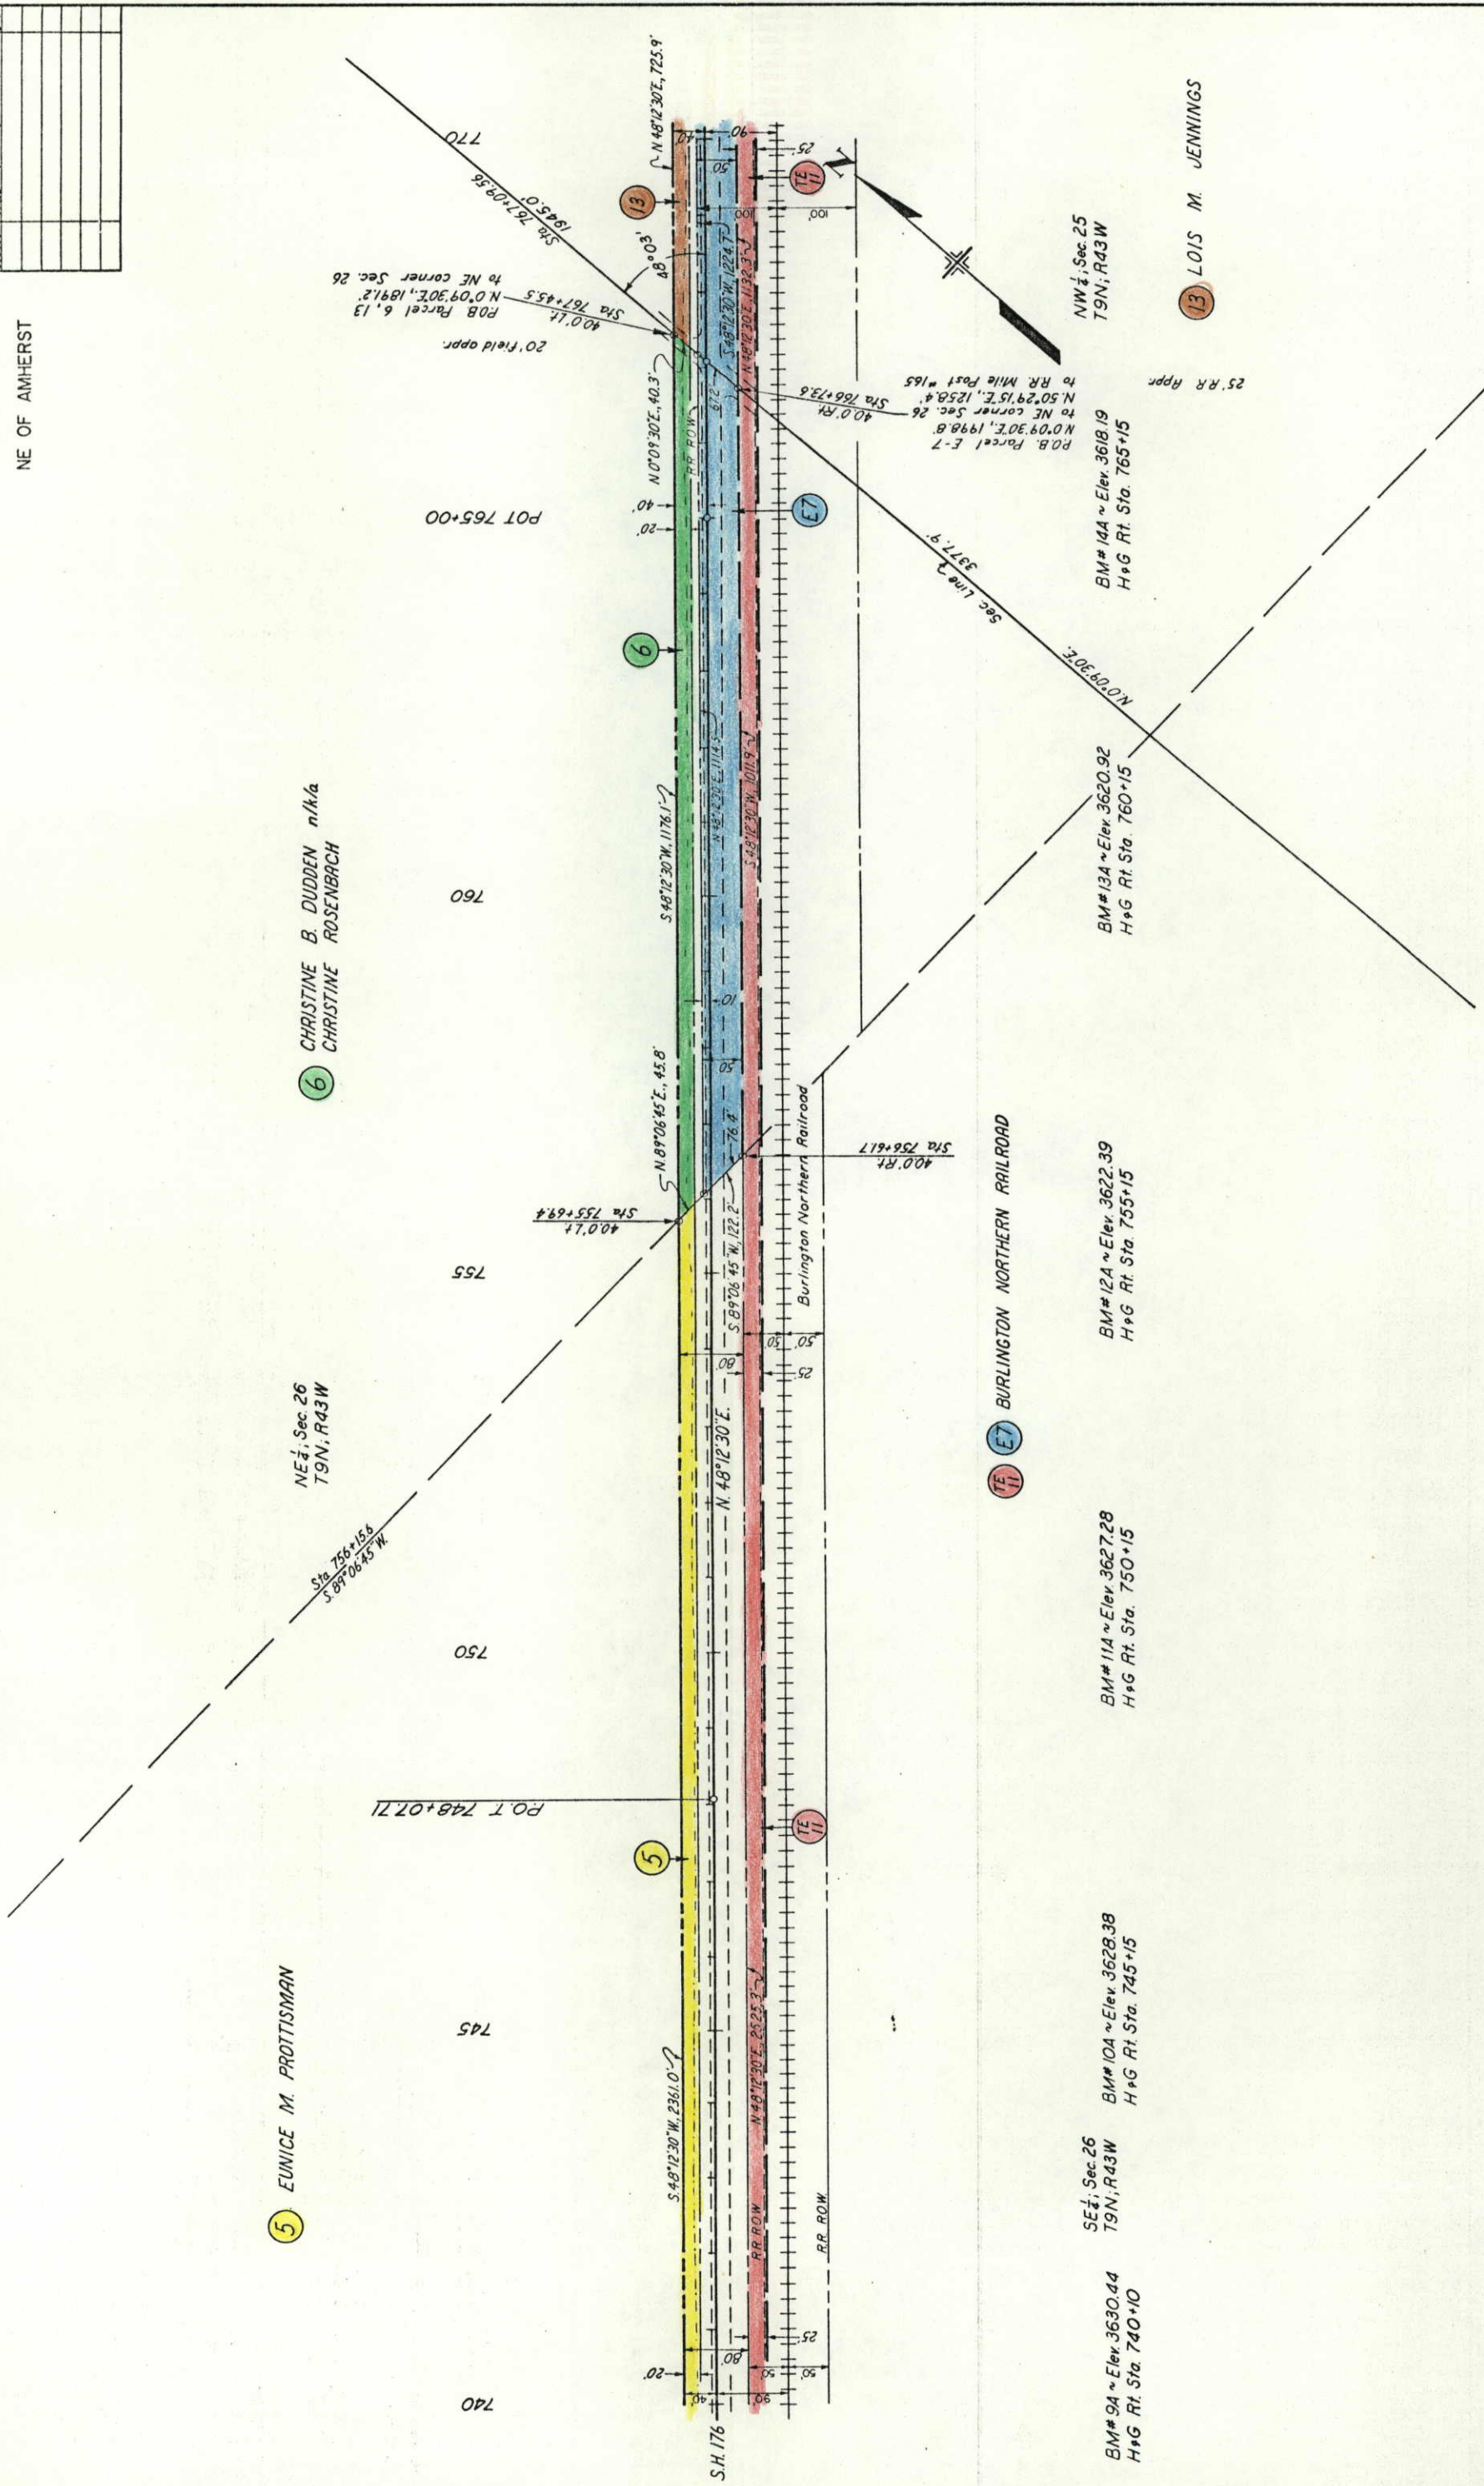

T.9N., R.43W., 6TH P.M.

CHRISTINE ROSENBAUGH &
JOHN ROSENBAUGH



13 13R LOIS M. JENNINGS

NW $\frac{1}{4}$; Sec. 25
T9N; R43W

NW $\frac{1}{4}$; Sec. 25
T9N; R43W

E7 **E8** BURLINGTON NORTHERN RAILROAD

Timber Bridge

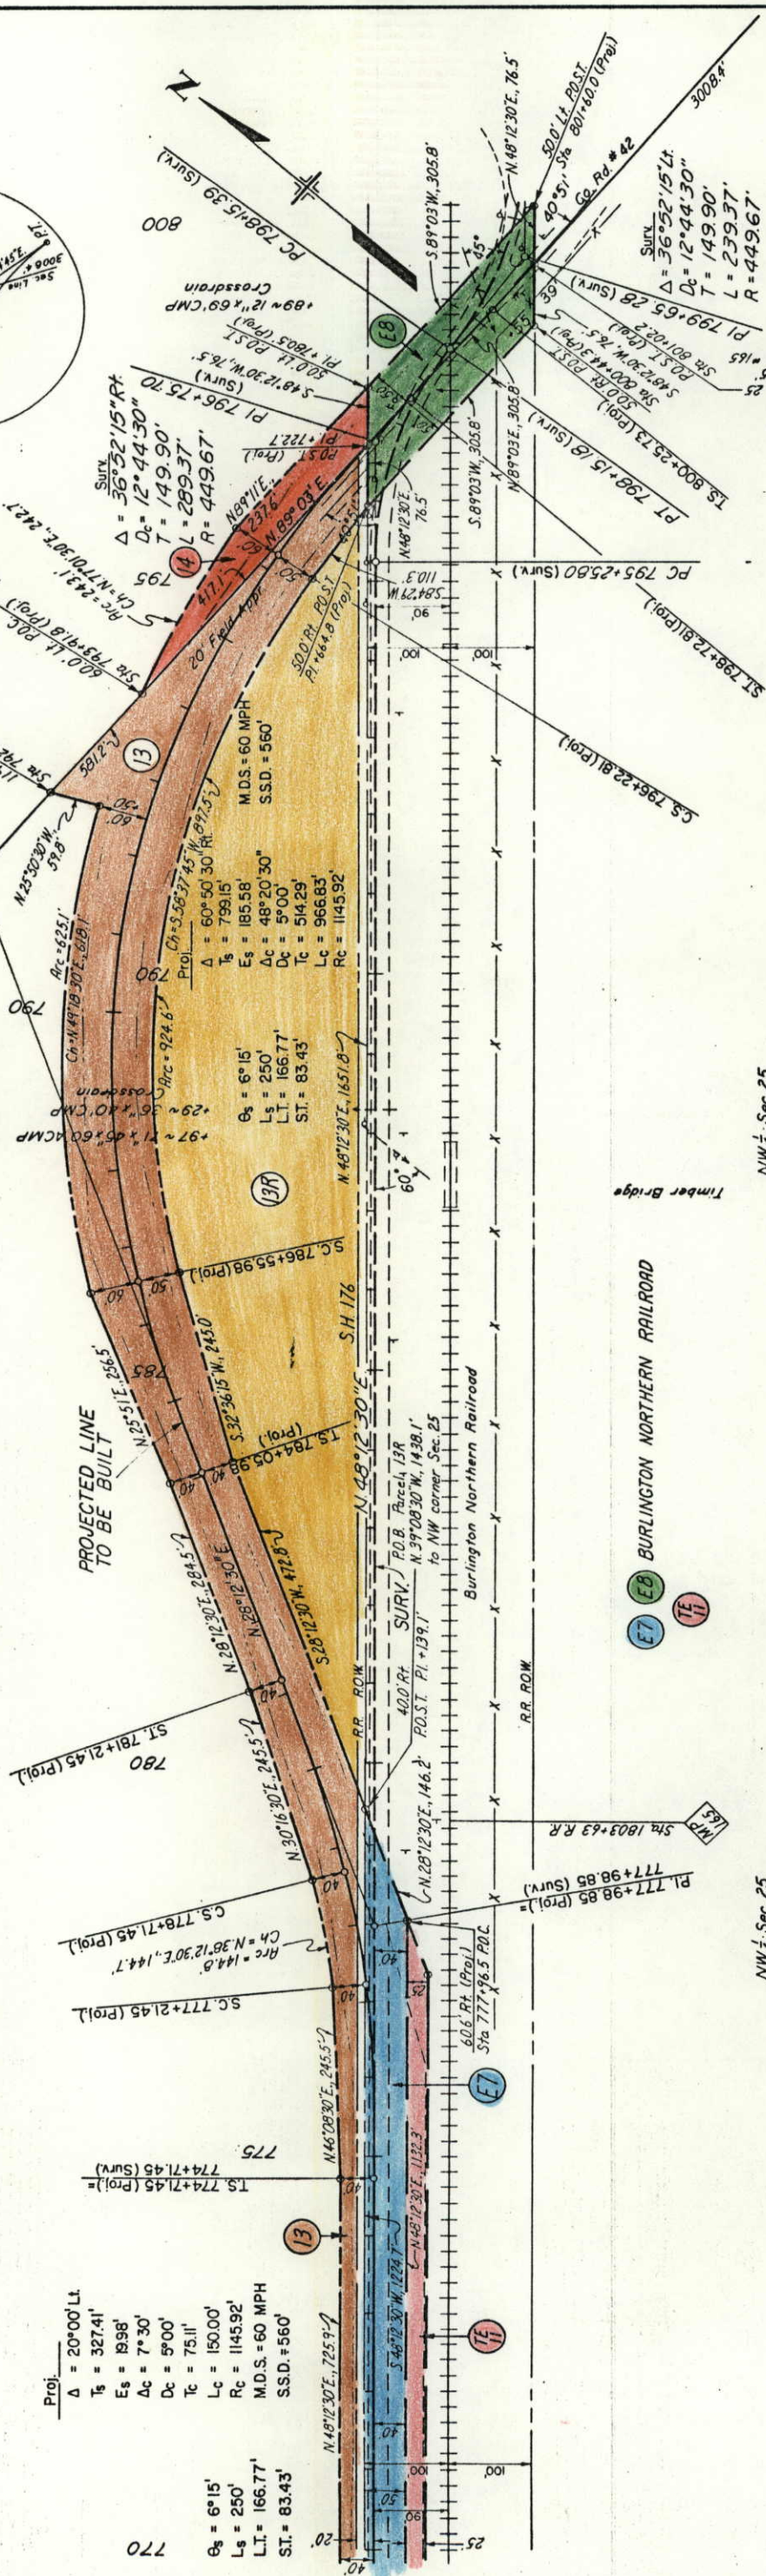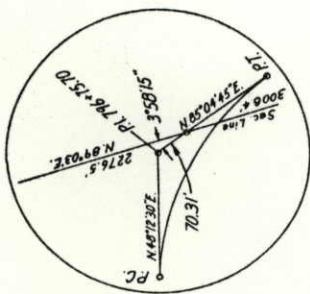


T. 9 N., R. 43 W., 6TH P.M.

FEDERAL ROAD REGION NO.	DIVISION	PROJ. NO.	SHEET NO.	TOTAL SHEETS
XIII	COLORADO	SR 0176 (7)	8	

REVISIONS	
6/23/84	ADD P.C. 13 TO 18

RIGHT OF WAY

NE OF AMHERST

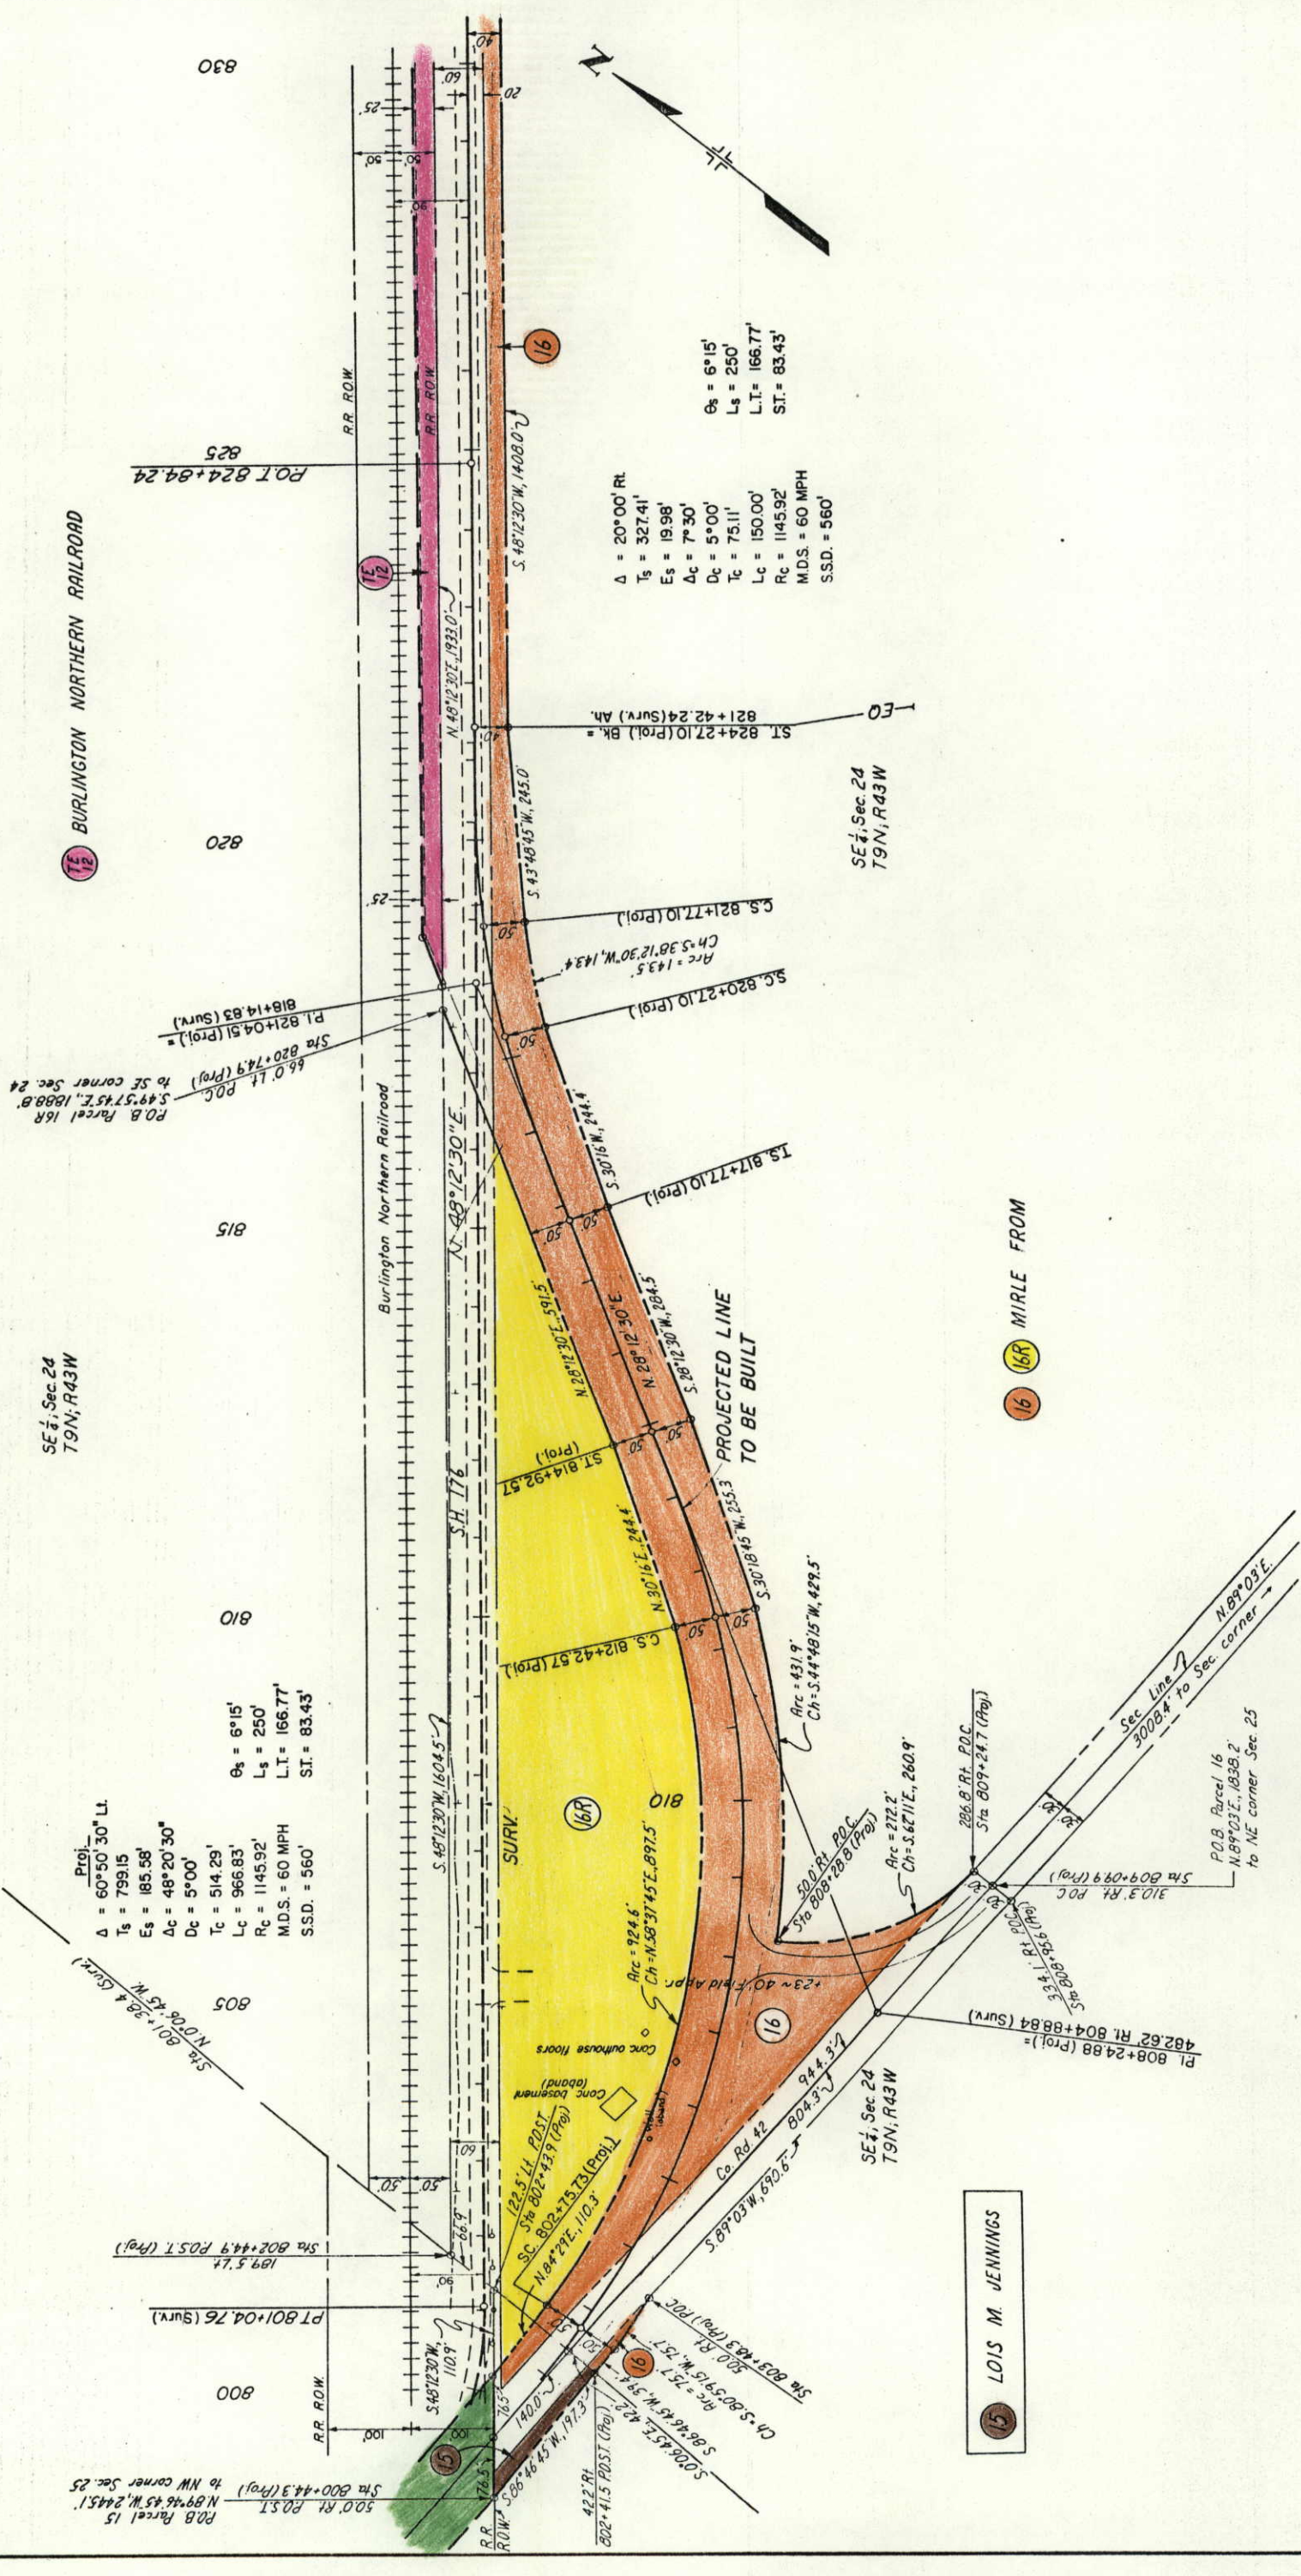

FEDERAL ROAD REGION NO	DIVISION	PROJ NO	SHEET NO	TOTAL SHEETS
VIII	COLORADO	SR 0176 (7)	9	

RIGHT OF WAY	
NE OF AMHERST	
REVISIONS	
6/23/84	ADD Pcs 13 to 18

T.9N., R.42W., 6TH PM.

T.9N., R.43W., 6TH PM.

NE 1/4 Sec. 24
T.9N., R.43W.

NW 1/4 Sec. 19
T.9N., R.42W

SE 1/4 Sec. 24
T.9N., R.43W.

BURLINGTON NORTHERN RAILROAD

E9 T12


MILE FROM

DUDDEN BROTHERS, INC.,
a Colorado Corporation

Utilities
Central Nebraska Telephone Company

SW 1/4 Sec. 19
T.9N., R.42W.

NW 1/4 Sec. 19
T.9N., R.42W

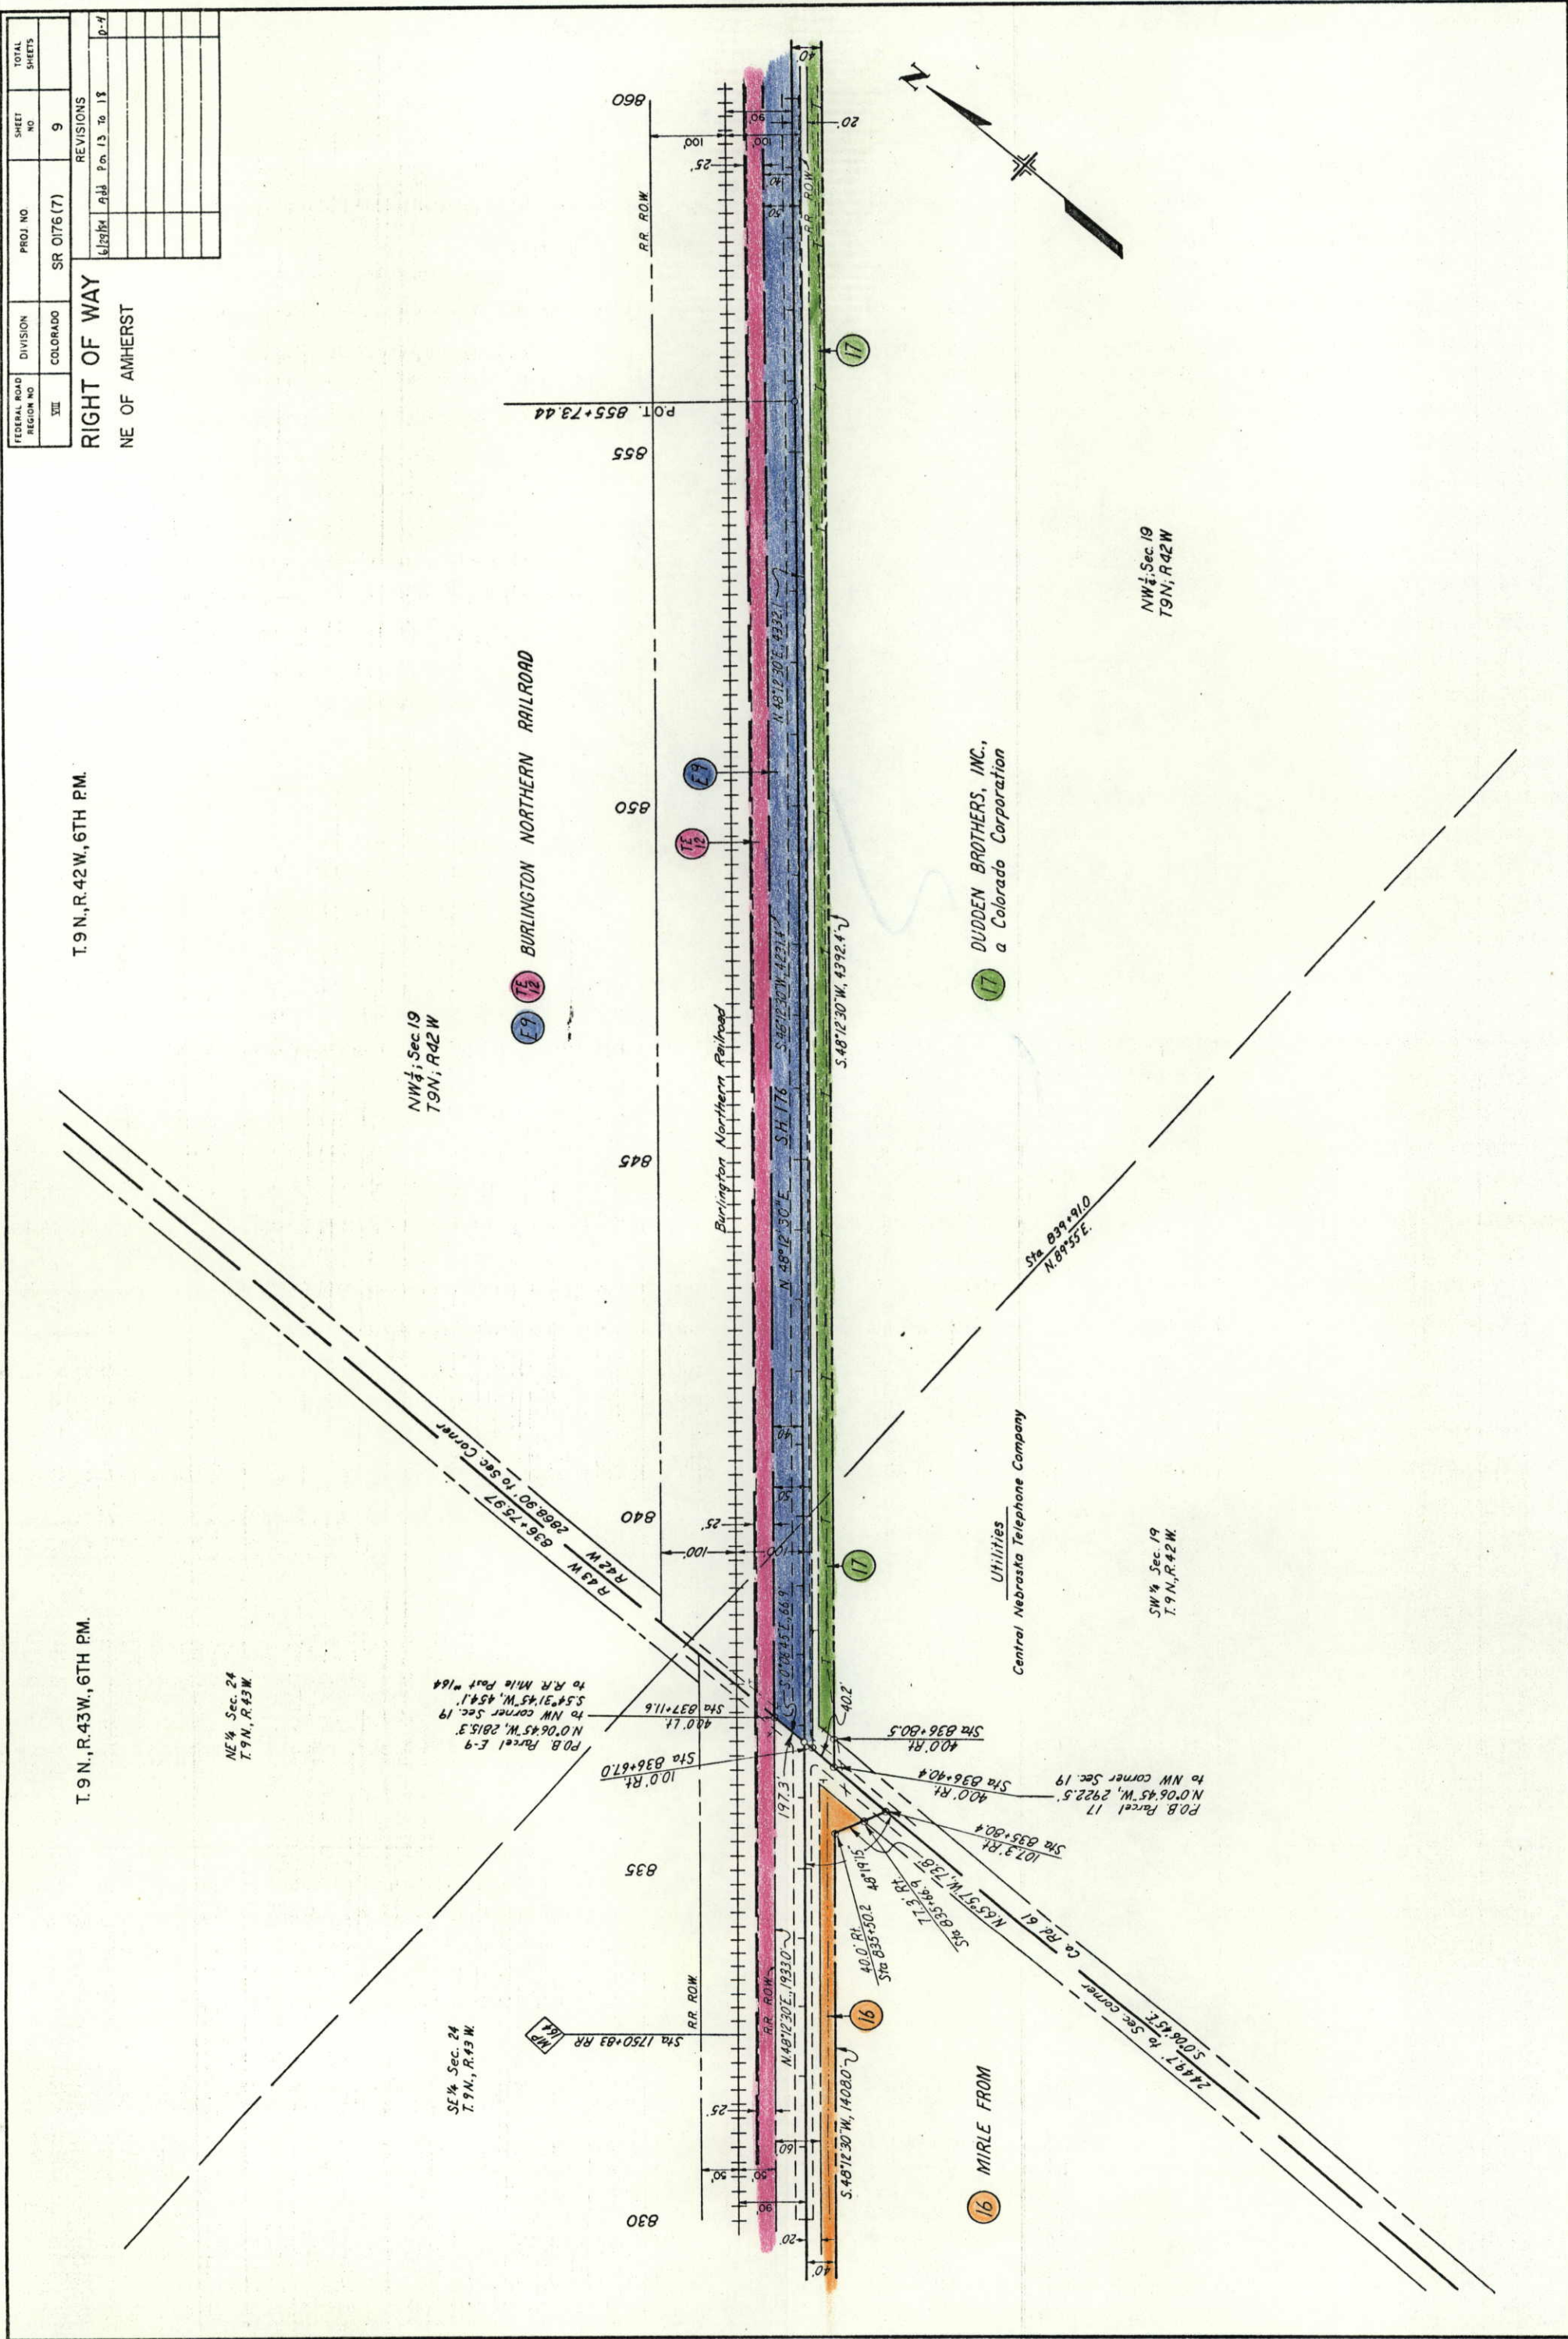

FEDERAL ROAD REGION NO.	DIVISION	PROJ. NO.	SHEET NO.	TOTAL SHEETS
VIII	COLORADO	SR 0176 (7)	10	

RIGHT OF WAY				
NE OF AMHERST				
REVISIONS				
1	2/21/54	8.44	Pos. 13 To 18	0-7

T.9N., R.42W., 6TH P.M.

SW 1/4 Sec. 18
T.9N., R.42W.

NW 1/4 Sec. 19
T.9N., R.42W.

SE 1/4 Sec. 18
T.9N., R.42W.



BURLINGTON NORTHERN RAILROAD

Burlington Northern Railroad

SEDGWICK COUNTY
PHILLIPS COUNTY

DUDDEN BROTHERS, INC.,
a Colorado Corporation

NE 1/4 Sec. 19
T.9N., R.42W.

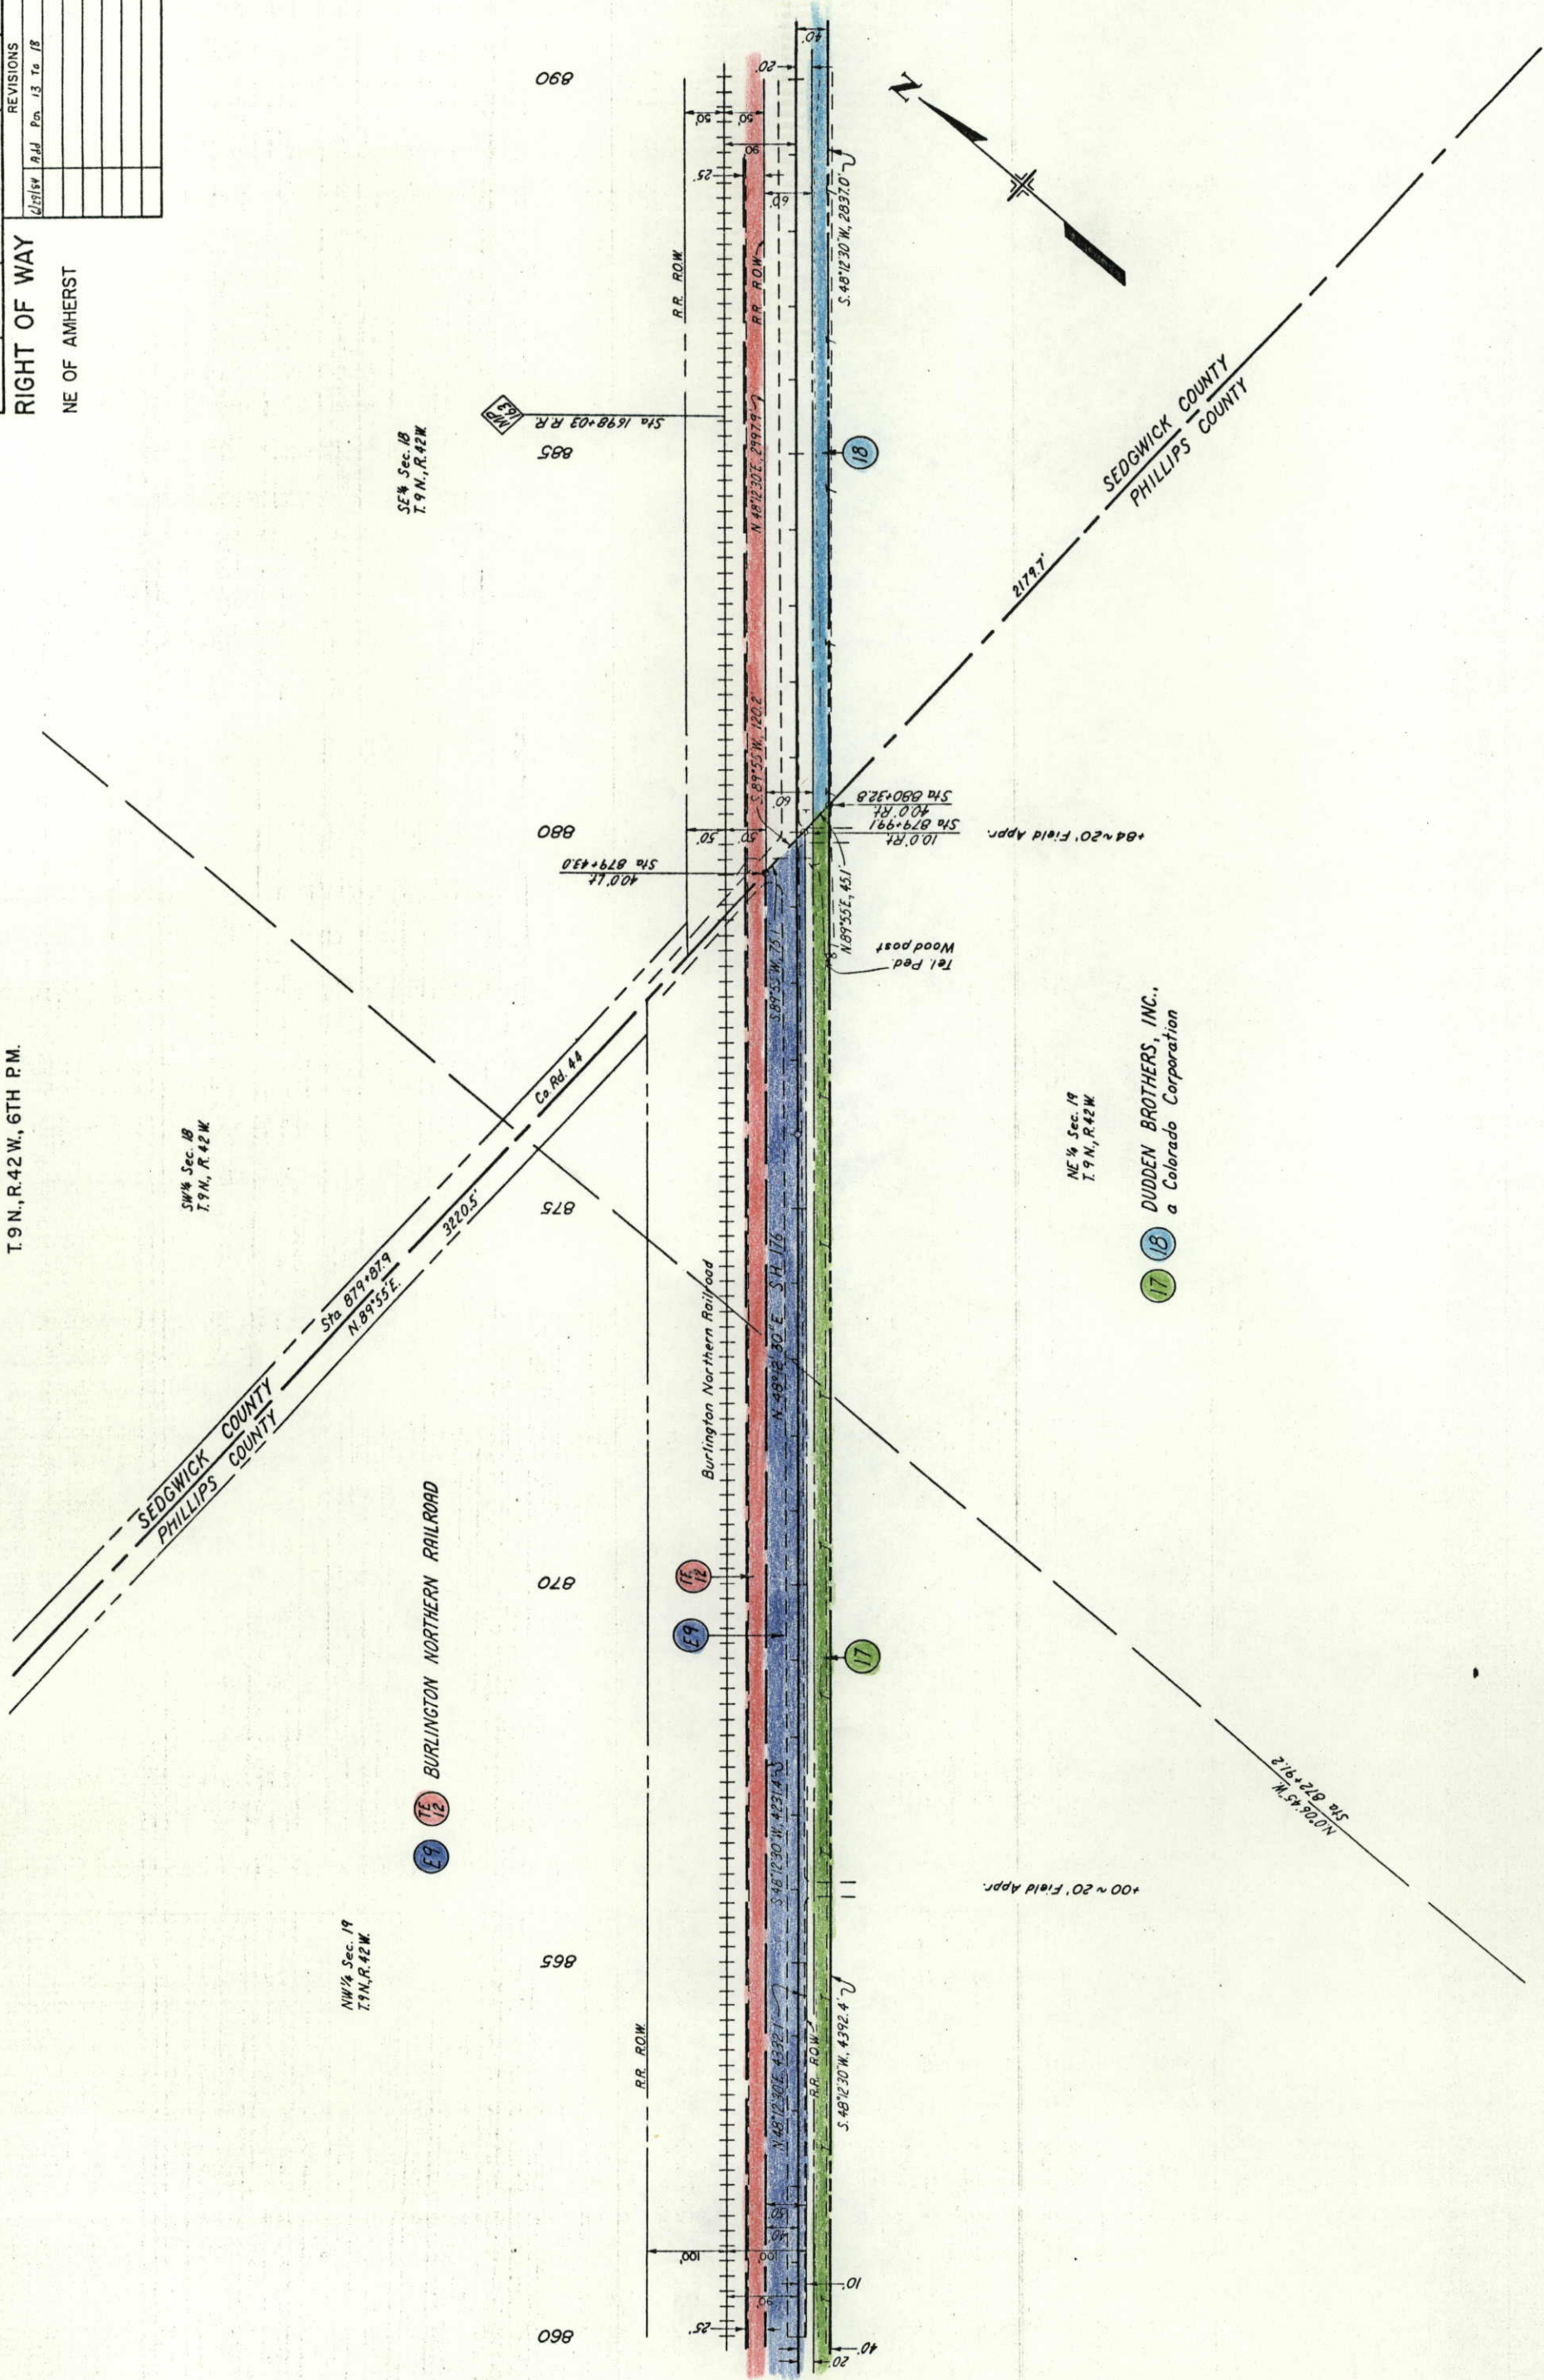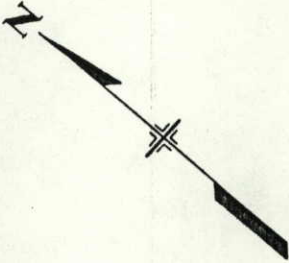


T. 9 N., R. 42 W., 6TH P.M.

FEDERAL ROAD REGION NO.	DIVISION	PROJ. NO.	SHEET NO.	TOTAL SHEETS
XIII	COLORADO	SR 0176 (7)	11	

RIGHT OF WAY		REVISIONS	
NE OF AMHERST		6/19/54	Add P.O.B. 13 To 18

SE 1/4 Sec. 18
T. 9 N., R. 42 W.

TE 12 BURLINGTON NORTHERN RAILROAD

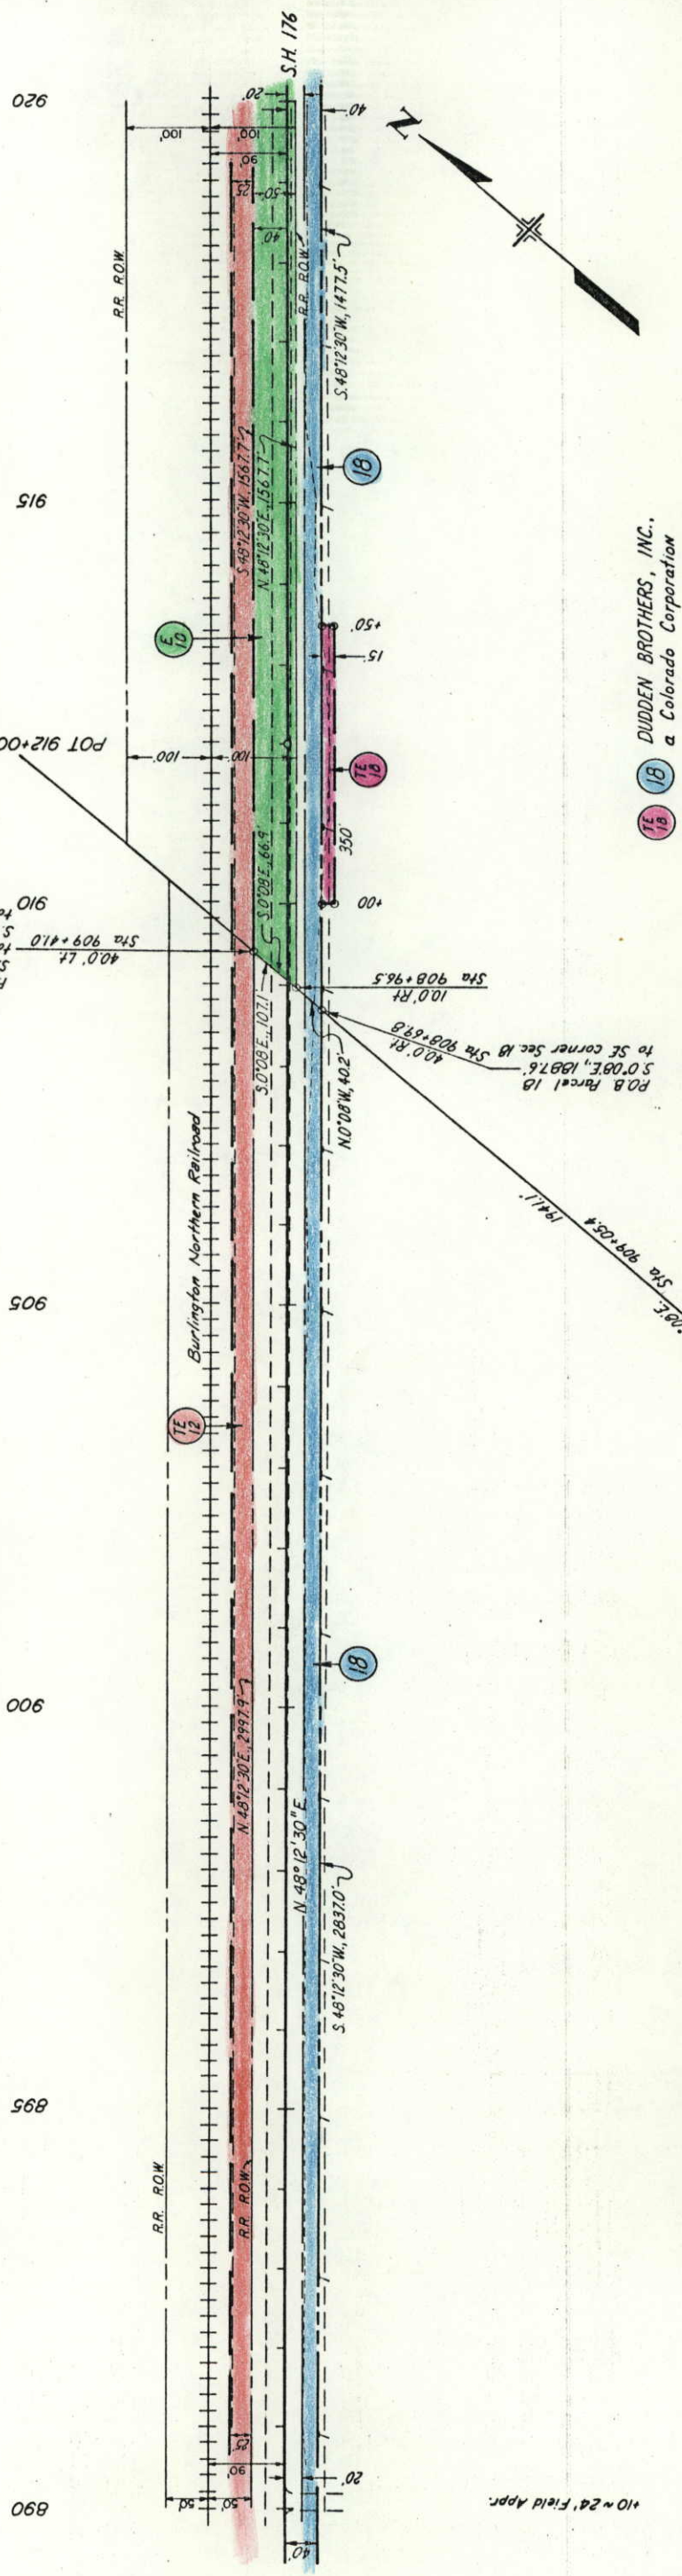

DUDDEN BROTHERS, INC.,
a Colorado Corporation

LOT III Sec. 17
T. 9 N., R. 42 W.


+10 ~ 24' Field Appr.

FEDERAL ROAD REGION NO	DIVISION	PROJ. NO	SHEET NO	TOTAL SHEETS
XIII	COLORADO	SR 0176 (7)	12	

RIGHT OF WAY	
NE OF AMHERST	
REVISIONS	
1	2/25/81 JHJ P.C. 13 To 18 D-4

T.9 N., R.42 W., 6TH P.M.

Lot II, Sec. 17
T.9 N., R.42 W

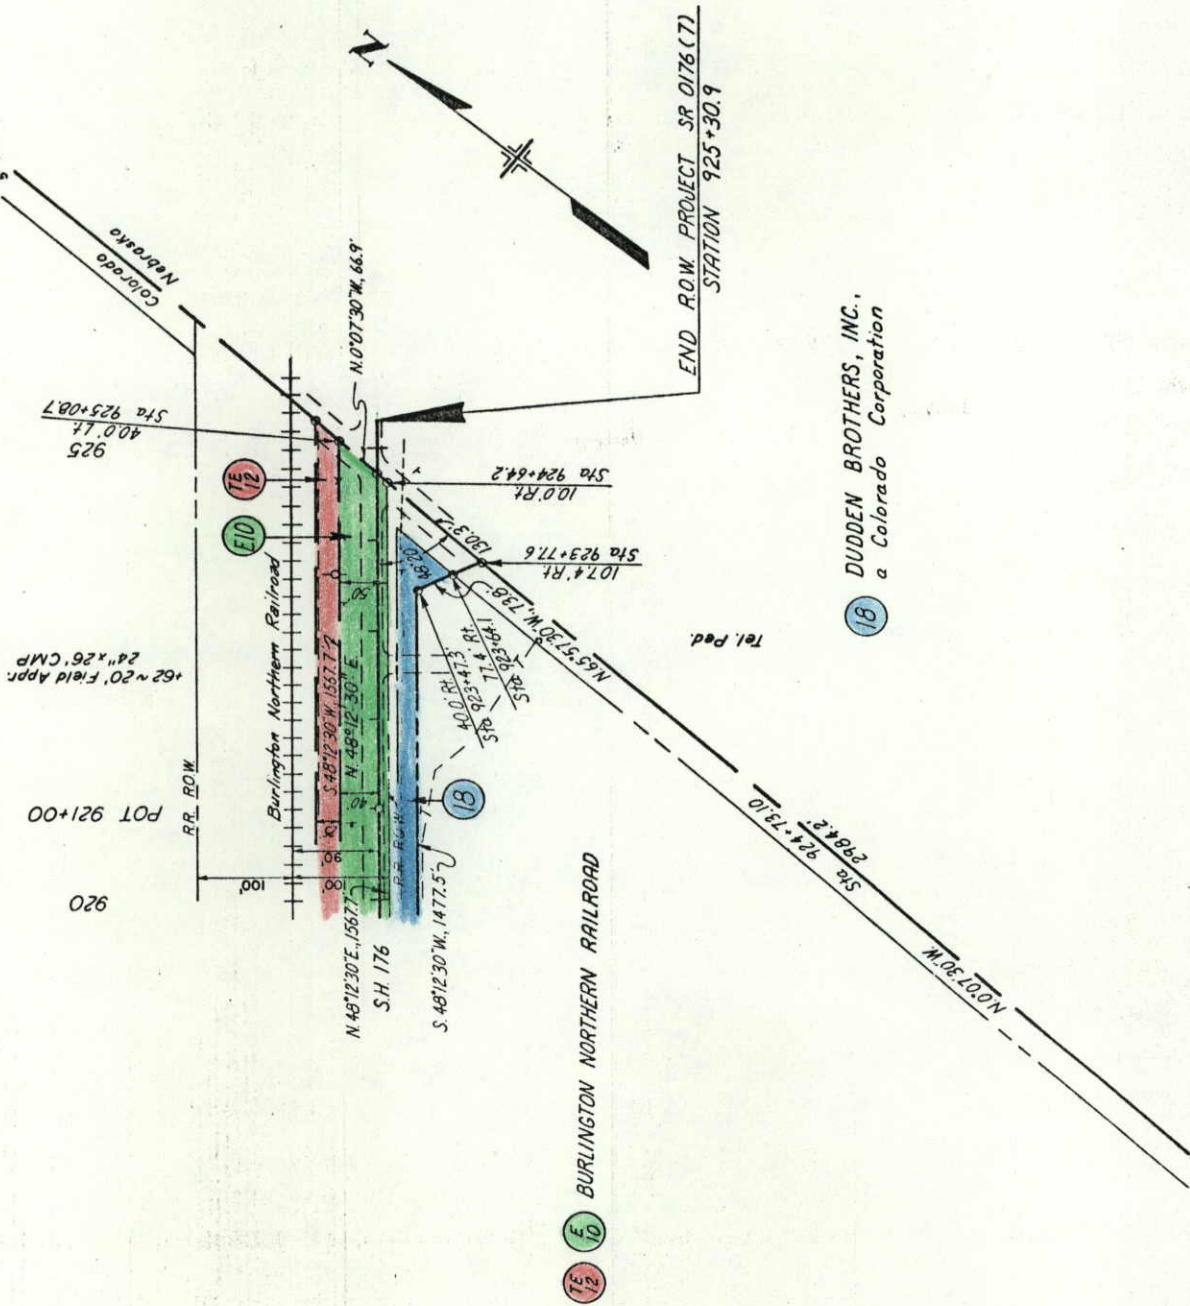

BURLINGTON NORTHERN RAILROAD

DUDDEN BROTHERS, INC.,
a Colorado Corporation

FEDERAL ROAD REGION NO	DIVISION	PROJ. NO	SHEET NO	TOTAL SHEETS
VIII	COLORADO	SR 0176 (7)	13	


RIGHT OF WAY

NE OF AMHERST

OWNERSHIP MAP

ORIGINAL SCALE 1"=400'

REVISIONS

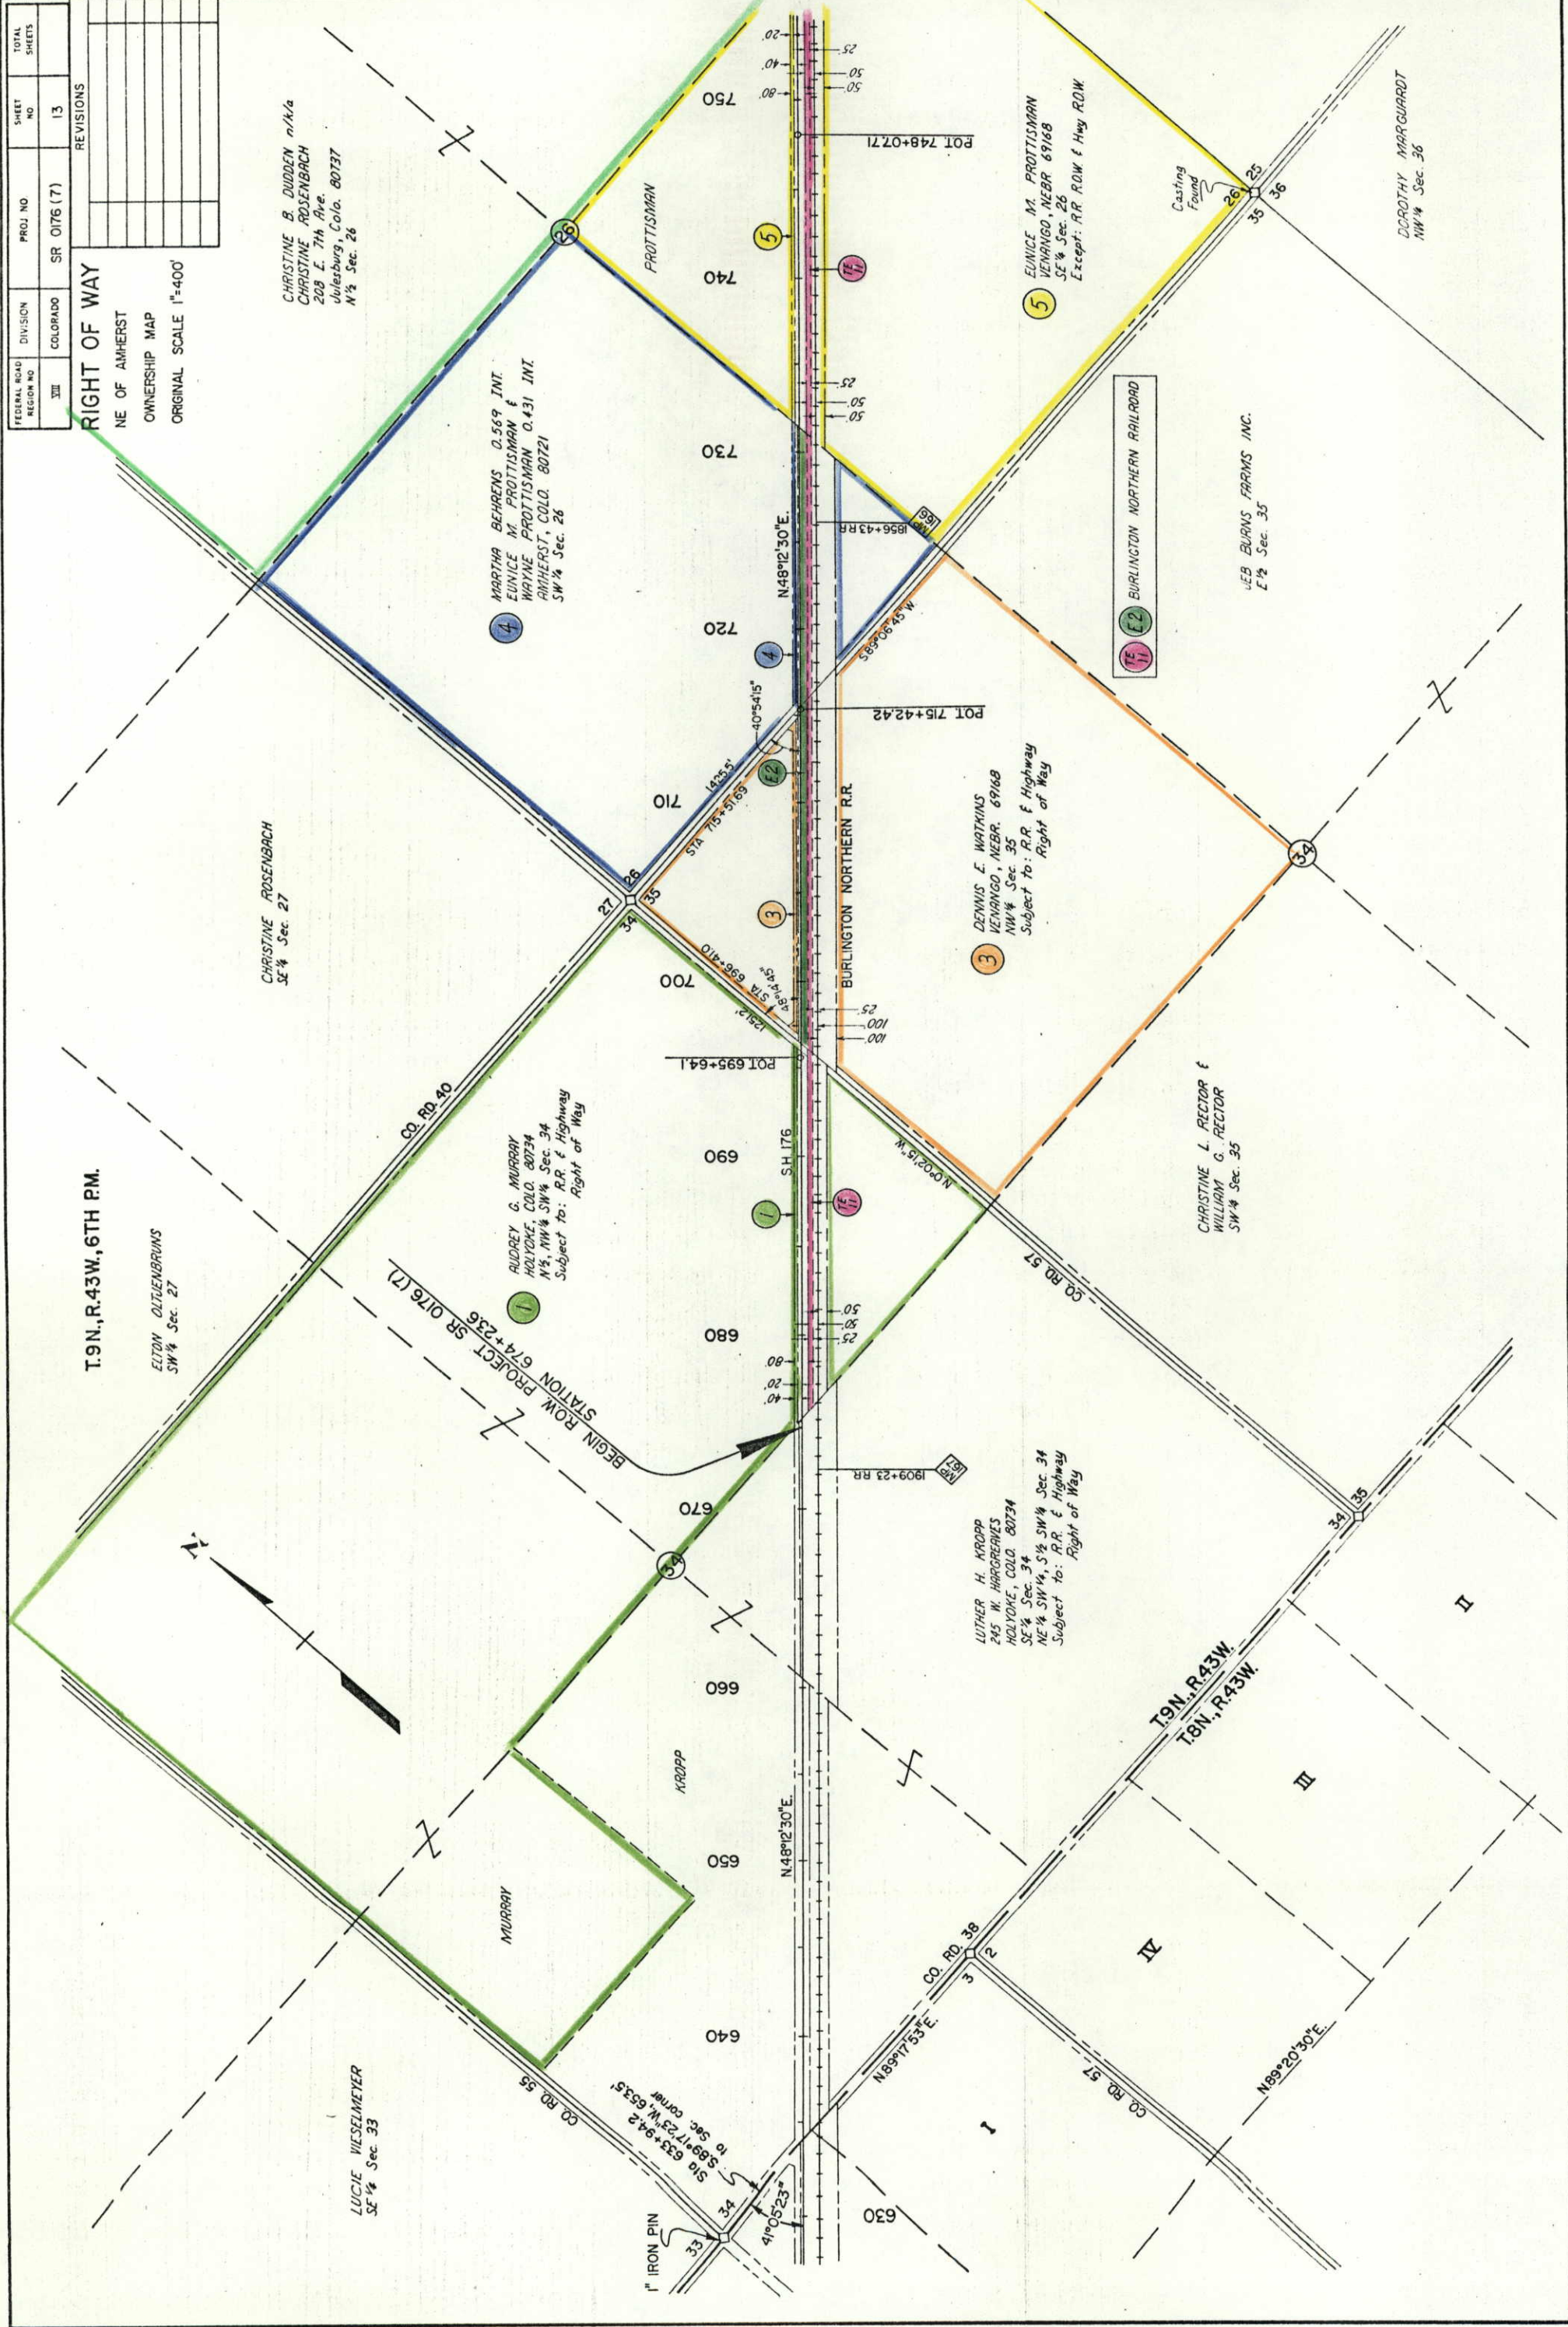


FEDERAL ROAD REGION NO.	DIVISION	PROJ. NO.	SHEET NO.	TOTAL SHEETS
XXX	COLORADO	SR 0176 (7)	14	

REVISIONS	
6/2/84	ADD Pgs. 13 to 18

RIGHT OF WAY
NE OF AMHERST
OWNERSHIP MAP
ORIGINAL SCALE 1"=400'

T.9N., R.43W., 6TH PM.

T.9N., R.42W., 6TH PM.

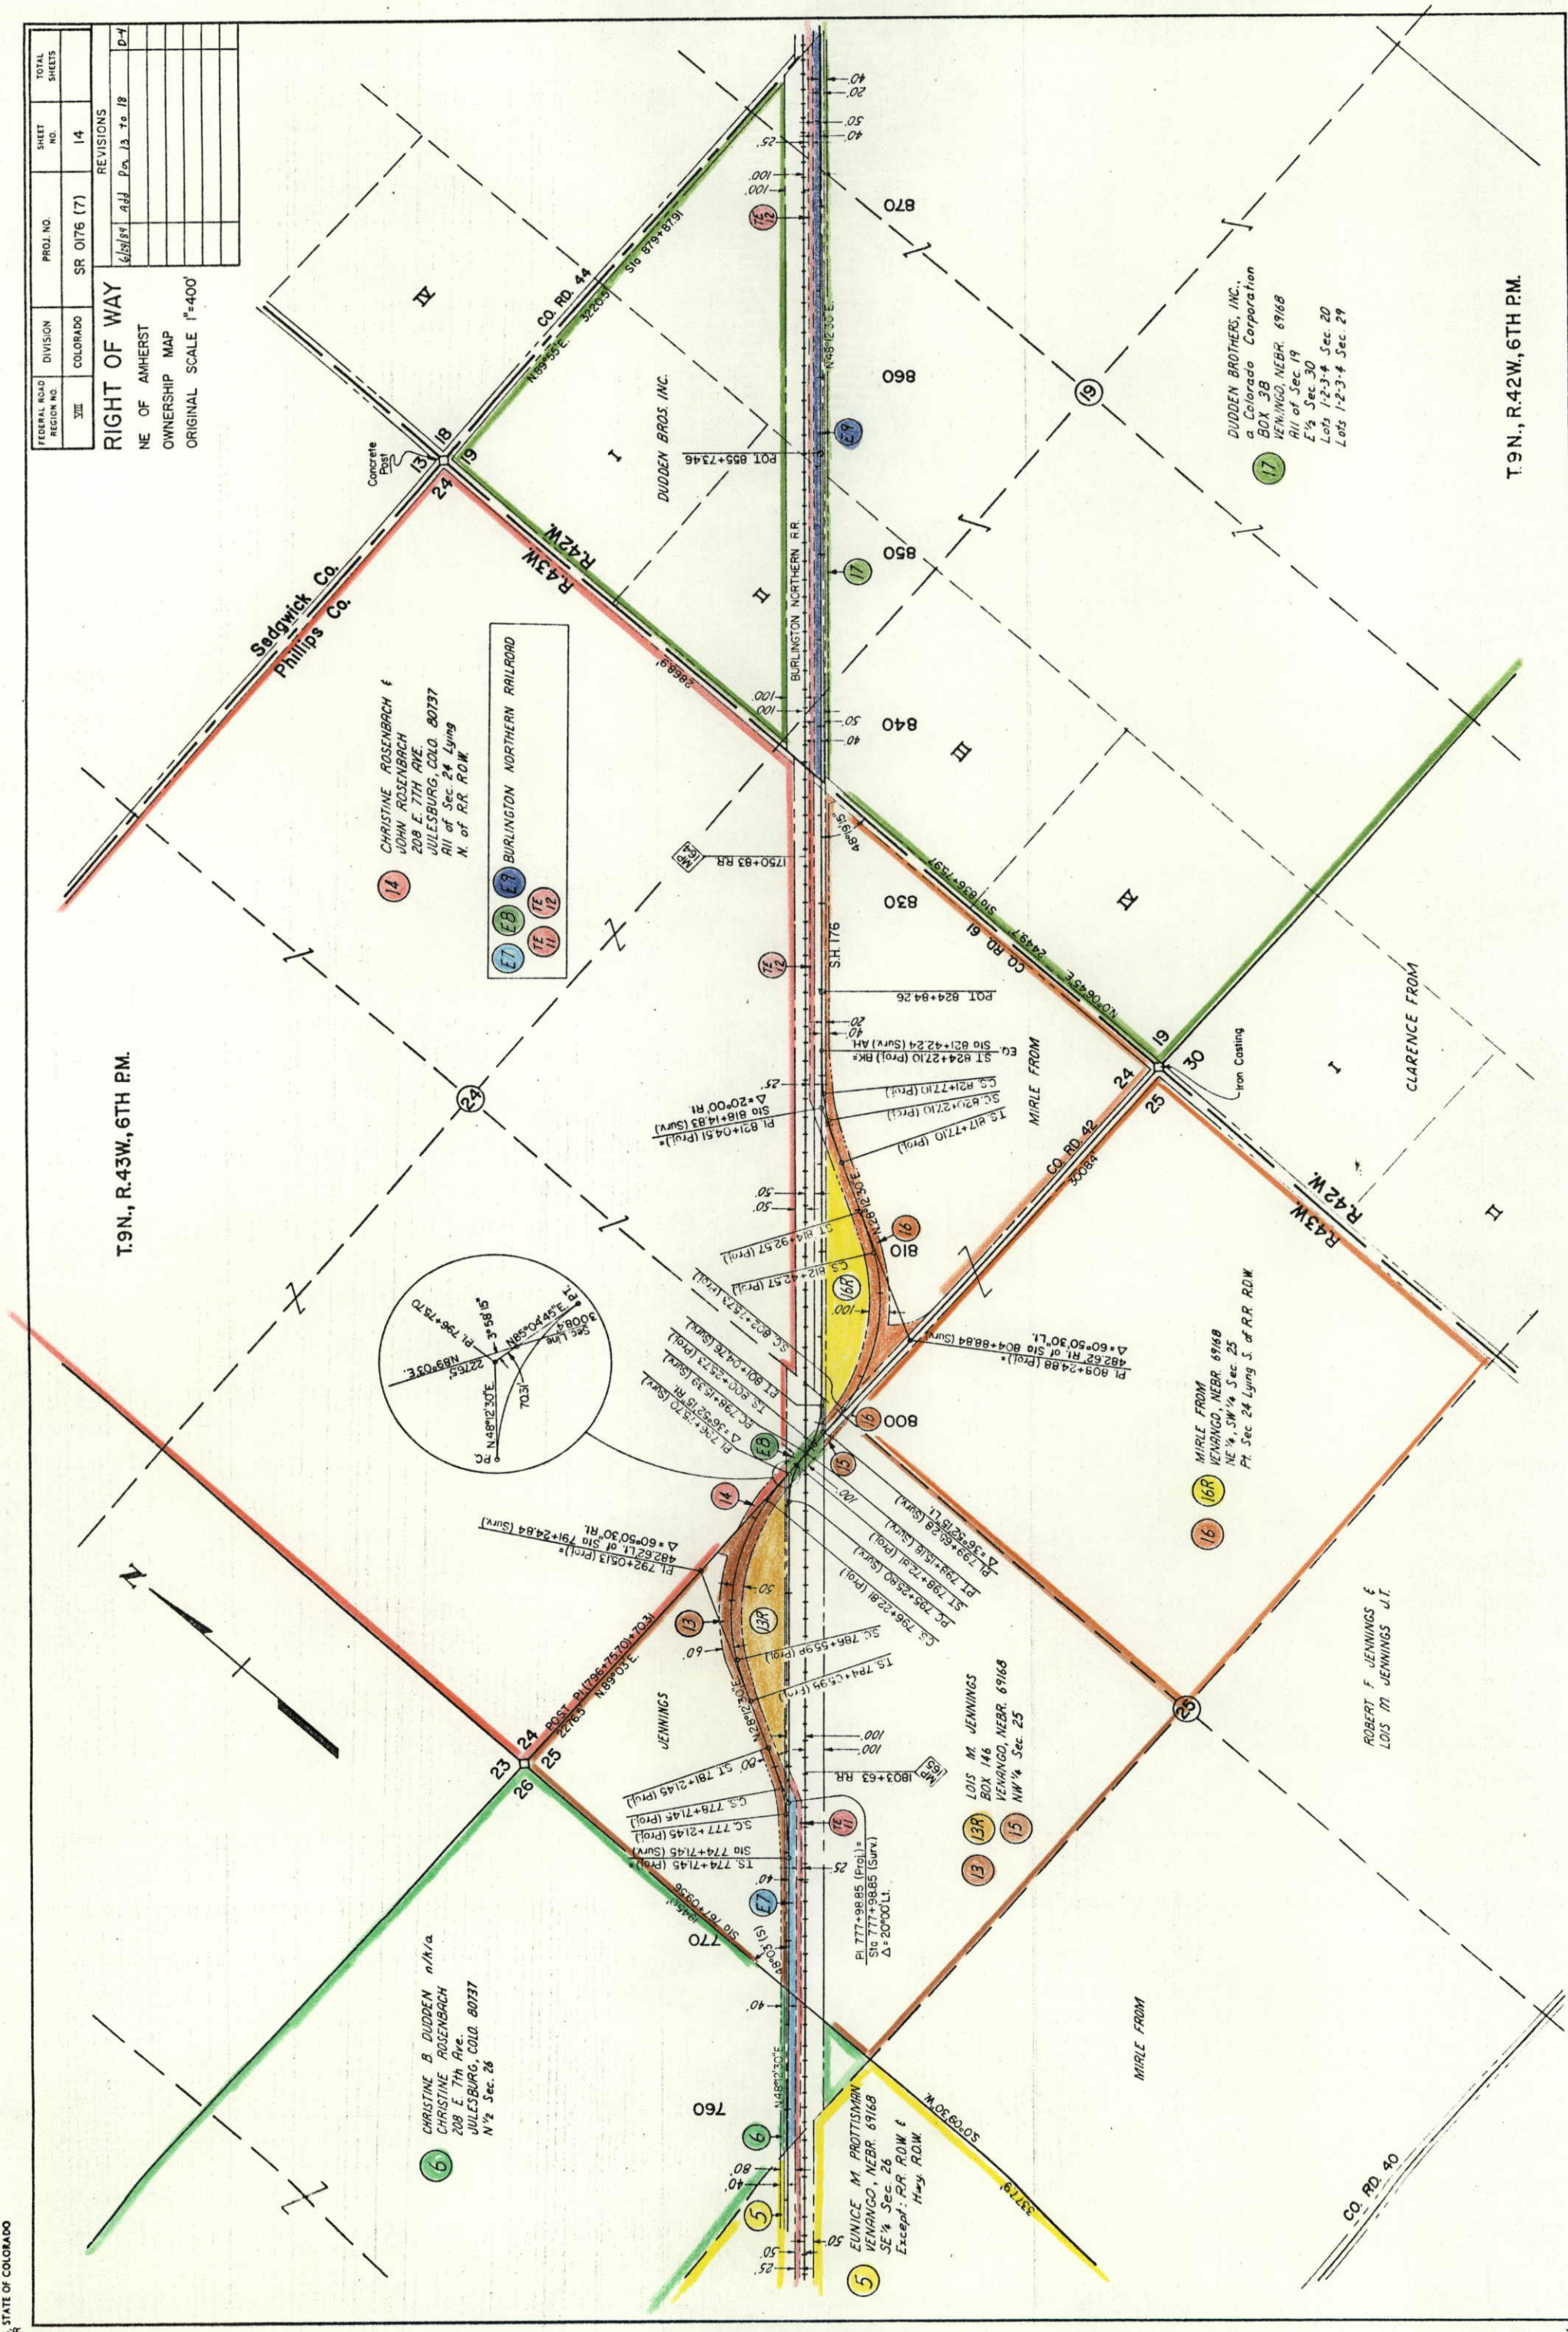

FEDERAL ROAD REGION NO.	DIVISION	PROJ. NO.	SHEET NO.	TOTAL SHEETS
VIII	COLORADO	SR 0176 (7)	15	

RIGHT OF WAY

NE OF AMHERST

OWNERSHIP MAP

ORIGINAL SCALE 1"=400'

REVISIONS
6/25/84 Add P-13 To 18 0-4

