

COLORADO DEPARTMENT OF TRANSPORTATION




Region 1
18500 E. Colfax Avenue
Aurora, CO 80011
Phone: (303) 757-9117 FAX: (303) 757-9746

Right of Way Plans Unit: Kevin Williams



Sheet Revisions				Sheet Revisions				Sheet Revisions			
mm/yy	xxxxx	xxx		mm/yy	xxxxx	xxx		mm/yy	xxxxx	xxx	

Right of Way Plans				
Plan Sheet				
Project Number: Proj #	STA 0243-069			
Project Location: Proj Loc.	SH 24 IN LIMON			
Project Code: PROJECT CODE:	15019			
Project Code: Last Mod. Date	00-00-00	Subset Sheets	XXX of XXX	XXX
Sheet No.	XXX	Total No. of Sheets	XXX	

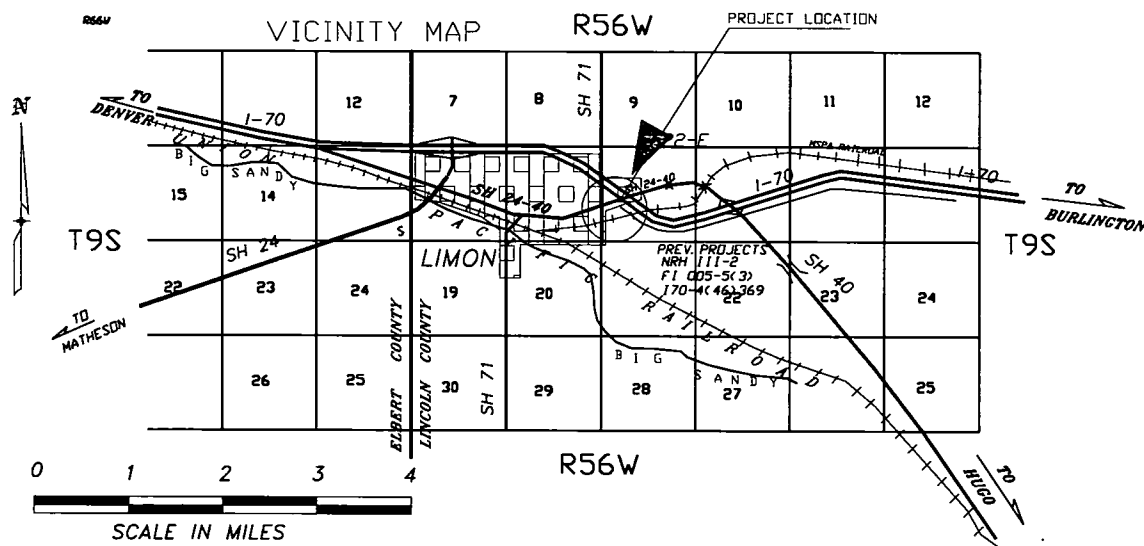


TE-1 CFJ PROPERTIES
BOOK 379, PG. 236
RECEIPT NO. 298323

INTERSTATE 70
170-4(46)369-pg.15

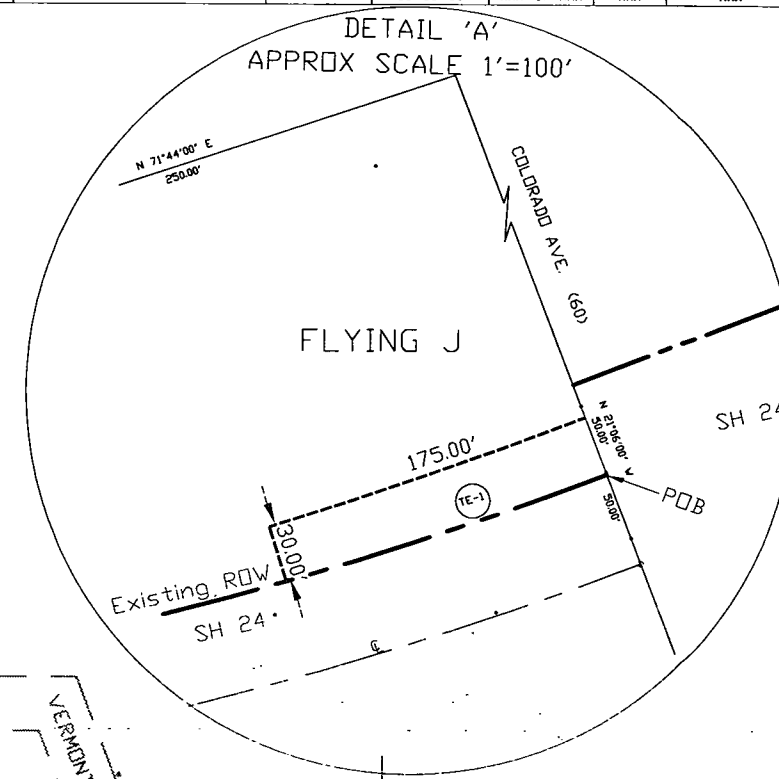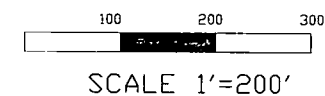

SW 1/4 SEC 16
T.9S., R.56 W., 6TH PM

TOWN OF
LIMON
EAST
ADDITION

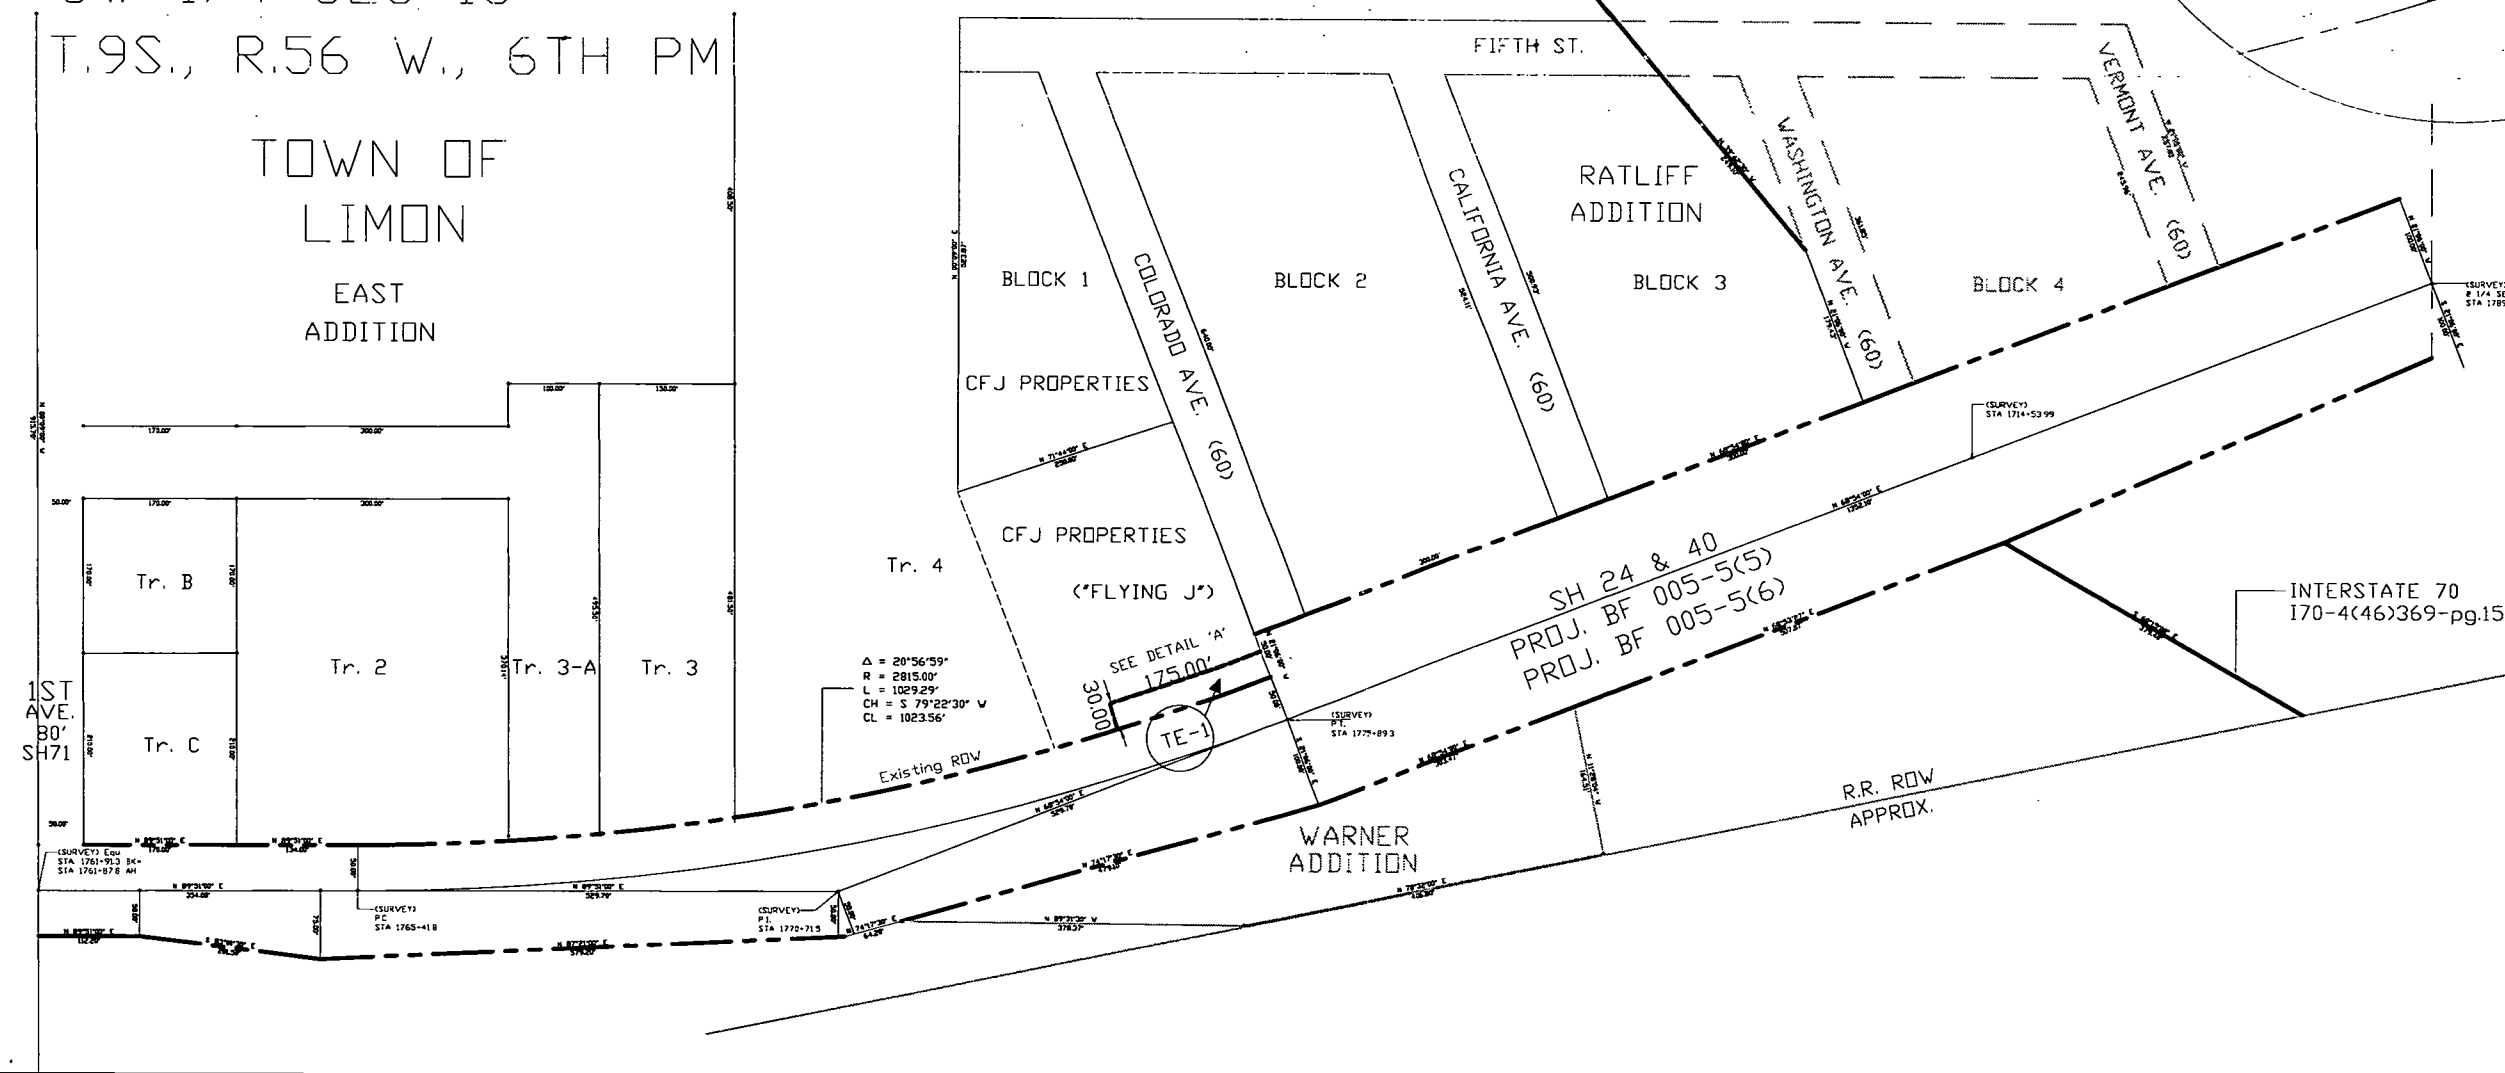

INTERSTATE 70
170-4(46)369-pg.15

R.R. ROW
APPROX.

WARNER
ADDITION

Δ = 20°56'59"
R = 2815.00'
L = 1029.29'
CH = S 79°22'30" W
CL = 1023.56'

SEE DETAIL 'A'
175.00'

TE-1

Existing ROW

Tr. B

Tr. 2

Tr. 3-A

Tr. 3

Tr. C

1ST AVE.
80'
SH 71