
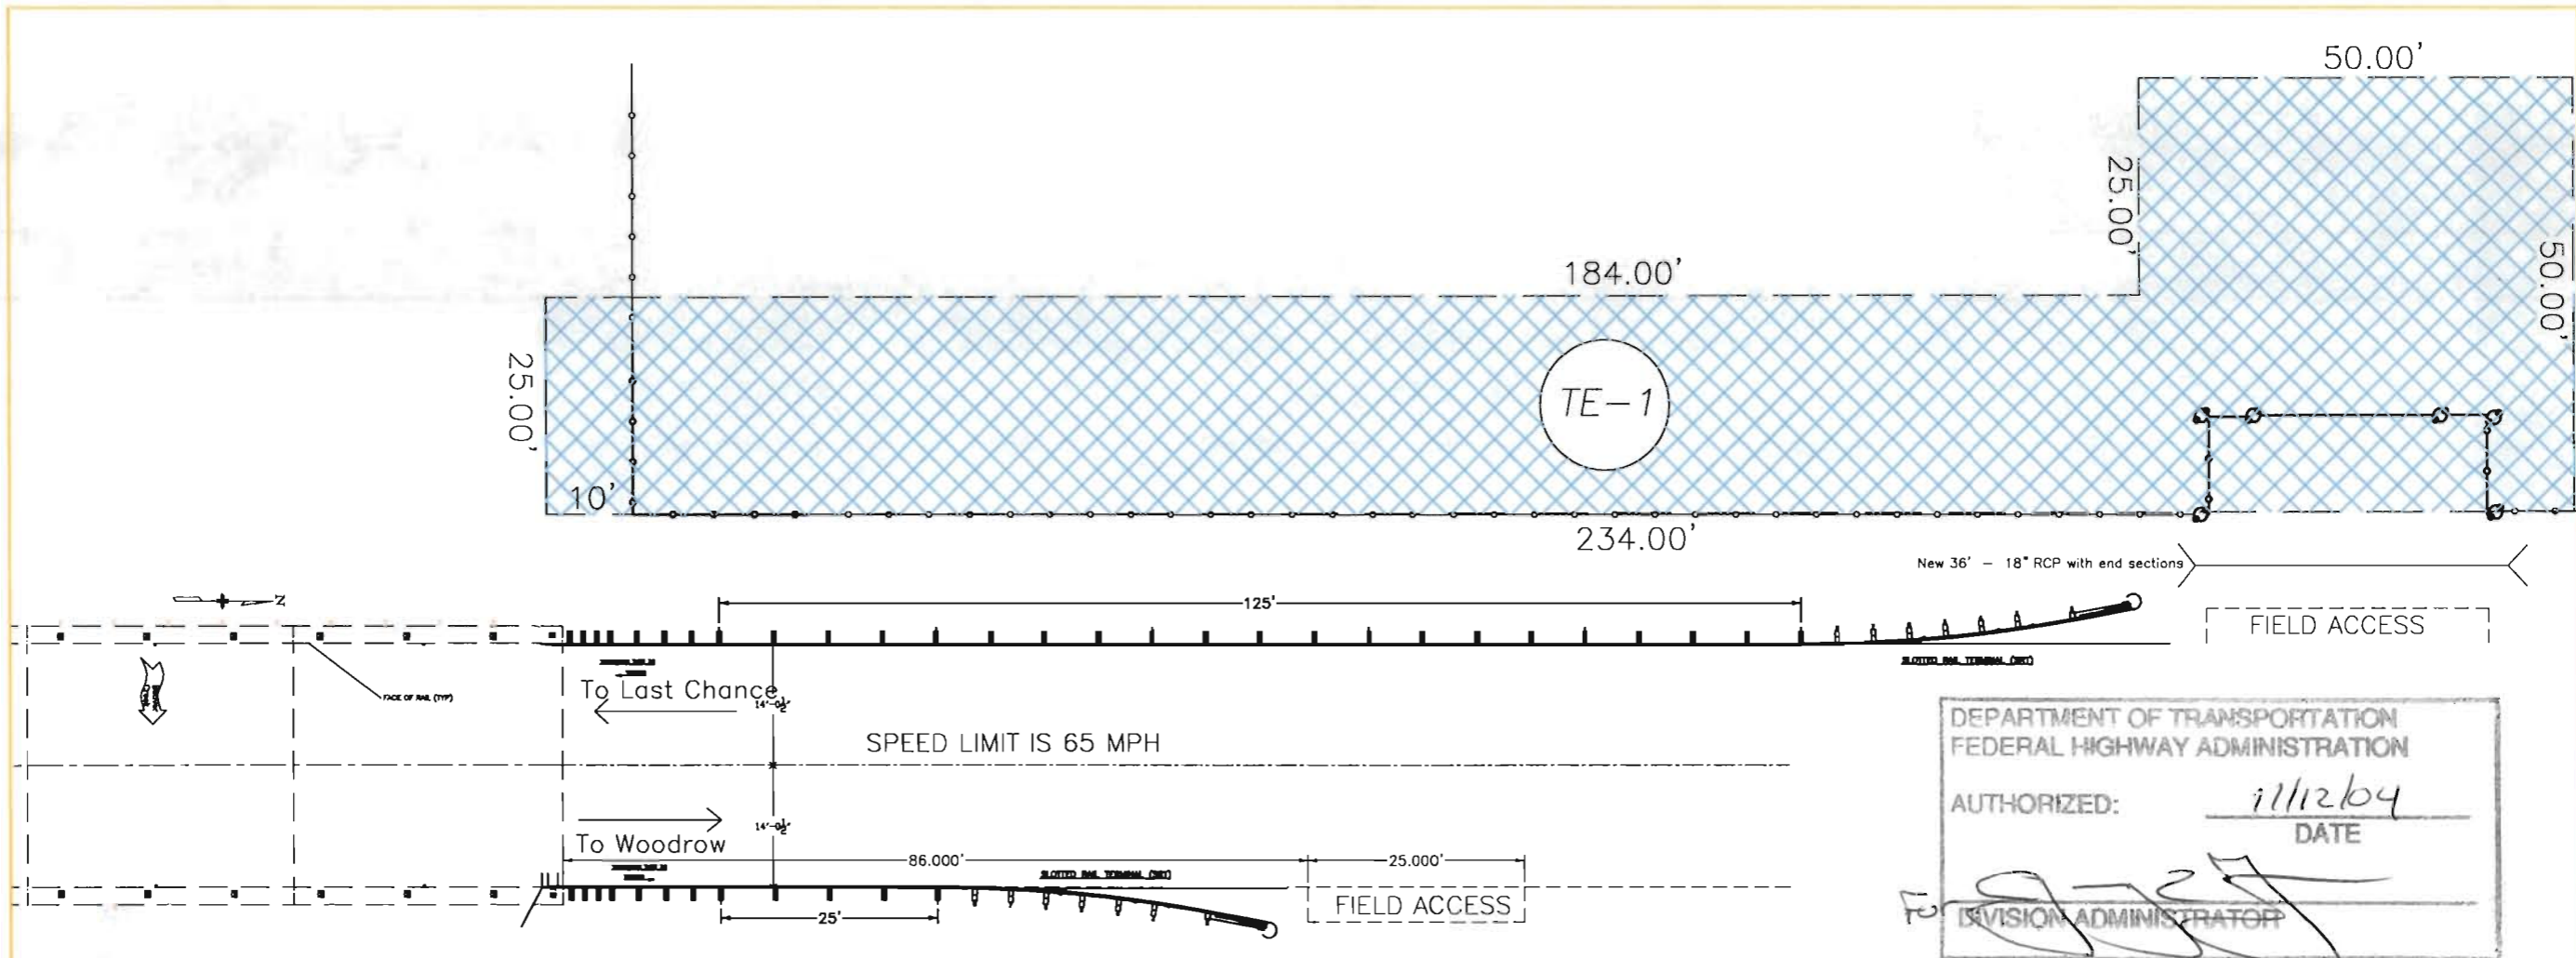


STRUCTURE E-22-A
M.P. 147.586

R.O.W. TABULATION OF PROPERTIES IN WASHINGTON COUNTY S.H. 71						
PARCEL NO.	OWNER	ADDRESS	LOCATION	PARCEL AREA	REMARKS	RECORDING INFORMATION
TE-1	ARVEN N. VONDY REVOCABLE TRUST & CAROL M. VONDY REVOCABLE TRUST	3701 E. SULPHUR SPRINGS RD. WILCOX, AZ 85643	NE 1/4 SEC. 13 T. 2 S., R. 55 W.	7100 SF	FOR APPROACH RELOCATION	
	CALVIN M. VONDY TRUST FOR ARVEN NEAL VONDY	22998 HIGHWAY 71 WOODROW, CO 80757				
	CALVIN M. VONDY TRUST FOR DAVID ROY VONDY	ROUTE 1 LENOIR CITY, TN 37771				
	CALVIN M. VONDY TRUST FOR RACHEL B. LARUE	1984 PIKES PEAK ST. ERIE, CO 80516-9718				
	CALVIN M. VONDY TRUST FOR ENID LOU HARRIS	3624 NORTH UNION TACOMA, WA 98407				
	CALVIN M. VONDY ETAL	C/O ARVEN VONDY 6410 CO RD 23 WOODROW, CO 80757				

Computer File Information Creation Date: Jul 06, 2004 Initials: job Last Modification Date: WED, Jul 14, 2004 Initials: job Full Path: C:\14712_71-Resurf\GUARDRAIL\ Drawing File Name: E-22-A.dwg Acad Ver.: 2004 1"=20' Units: English		Sheet Revisions (R-1) (R-2) (R-3) (R-4) (R-5)		Colorado Department of Transportation  3939 Riverside Parkway, Unit A Evans, CO 80620 Phone: 970-506-4949 FAX: 970-339-9530 Region 4 DWP		As Constructed No Revisions: Revised: Void:		GUARDRAIL PLAN (2 OF 4) Designer: mfw Detailer: job Sheet Subset: Guardrail Subset Sheets: 2 of 4		Project No./Code STA 0712-012 14712 Sheet Number	
--	--	---	--	--	--	---	--	--	--	--	--

14712



STRUCTURE E-22-A
M.P. 147.586

R.O.W. TABULATION OF PROPERTIES IN WASHINGTON COUNTY S.H. 71						
PARCEL NO.	OWNER	ADDRESS	LOCATION	PARCEL AREA	REMARKS	RECORDING INFORMATION
TE-1	ARVEN N. VONDY REVOCABLE TRUST & CAROL M. VONDY REVOCABLE TRUST	3701 E. SULPHUR SPRINGS RD. WILCOX, AZ 85643	NE 1/4 SEC. 13 T. 2 S., R. 55 W.	7100 SF	FOR APPROACH RELOCATION	
	CALVIN M. VONDY TRUST FOR ARVEN NEAL VONDY	22998 HIGHWAY 71 WOODROW, CO 80757				
	CALVIN M. VONDY TRUST FOR DAVID ROY VONDY	ROUTE 1 LENOIR CITY, TN 37771				
	CALVIN M. VONDY TRUST FOR RACHEL B. LARUE	1984 PIKES PEAK ST. ERIE, CO 80516-9718				
	CALVIN M. VONDY TRUST FOR ENID LOU HARRIS	3624 NORTH UNION TACOMA, WA 98407				
	CALVIN M. VONDY ETAL	C/O ARVEN VONDY 6410 CO RD 23 WOODROW, CO 80757				

Computer File Information		Sheet Revisions		Colorado Department of Transportation		As Constructed		GUARDRAIL PLAN (2 OF 4)		Project No./Code	
Creation Date: Jul 06, 2004	Initials: jab	(R-1)		 3939 Riverside Parkway, Unit A Evans, CO 80620 Phone: 970-506-4949 FAX: 970-339-9530 Region 4 DWP	No Revisions:			STA 0712-012			
Last Modification Date: WED, Jul 14, 2004	Initials: jab	(R-2)			Revised:	Designer: mfw			14712		
Full Path: C:\14712_71-Resurf\GUARDRAIL\		(R-3)			Void:	Detailer: jab					
Drawing File Name: E-22-A.dwg		(R-4)			Sheet Subset: Guardrail		Subset Sheets: 2 of 4		Sheet Number		
Acad Ver.: 2004	1"=20'	Units: English	(R-5)								