




Region 1
R1 ROW
Aurora, CO 80011
Phone: (303) 757-9744 Fax: (303) 757-9746

Right of Way Plans Unit Kevin Williams

Sheet Revisions		
mm/dd/yy	XXXXX	XXX

Sheet Revisions		
mm/yy	XXXXX	XXX


Sheet Revisions		
mm/yy	XXXXX	XXX

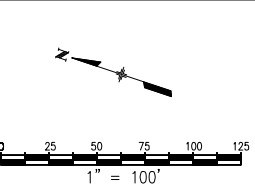

Right of Way Plans				
Plan Sheet				
Project Number: STA 0831-088				
Project Location: SH83/SH86 Intersection Impr				
Project Location: Line 2 Project Location				
Project Code:	Last Mod. Date	Subset Sheets	Sheet No.	Total No. of Sheets
14229	04/25/2003	XXX of XXX	5	9

T. 7 S., R. 66 W., 6th P.M.

SW 1/4
SEC. 35

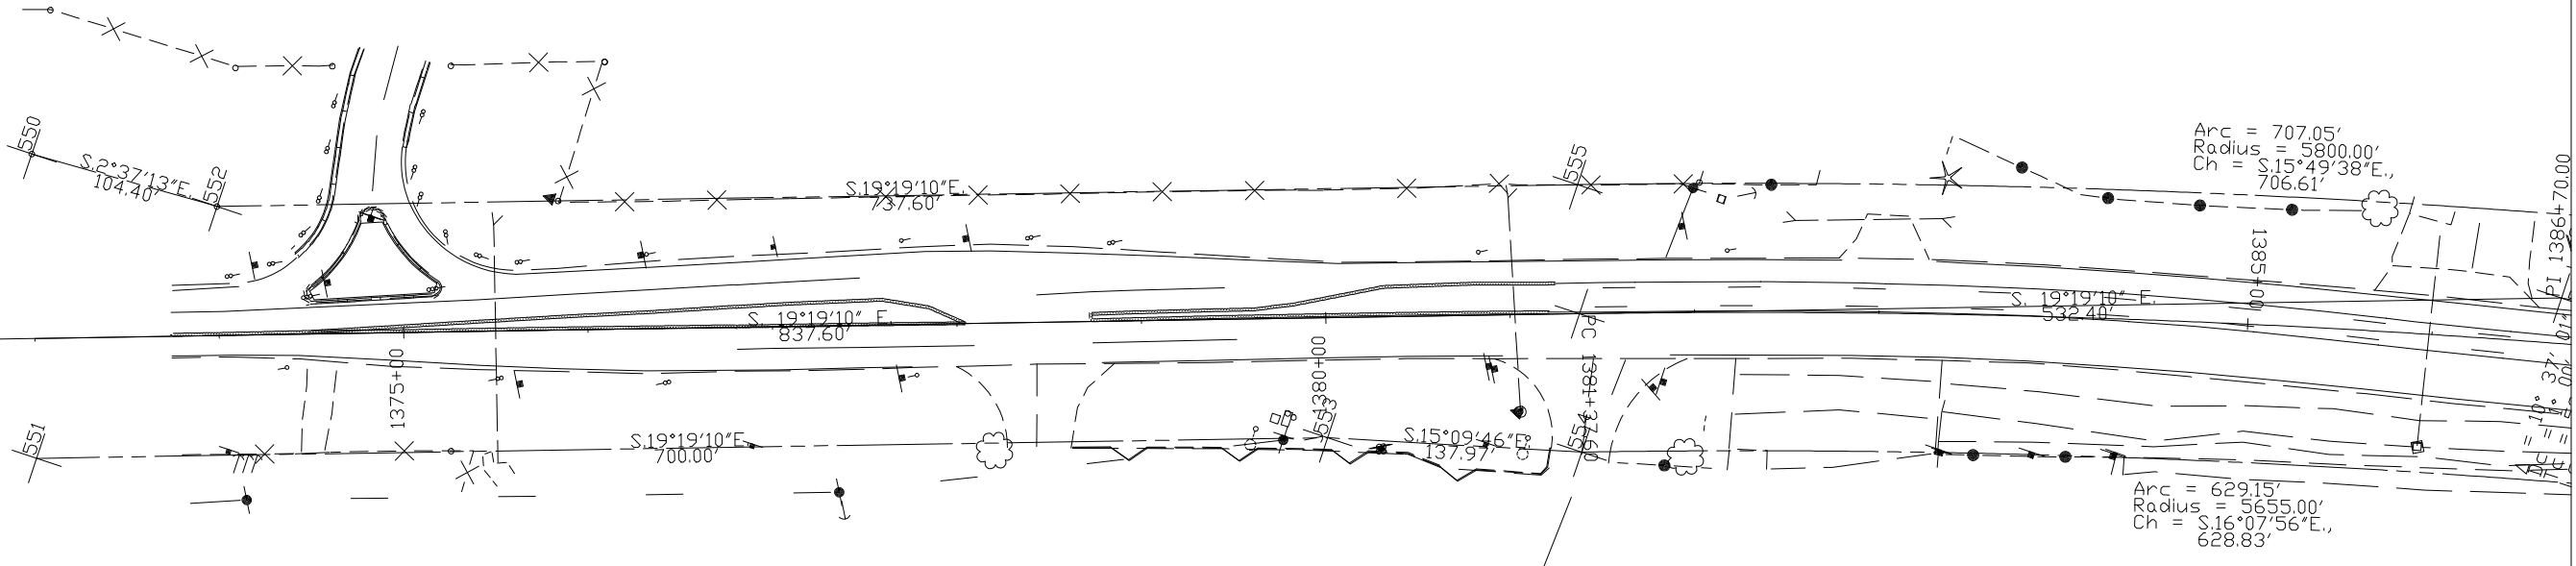

EASTERLY RIGHT OF WAY SH 83/SH 86			
550	258062.17200000400	259118.61800001000	
552	257957.87808601400	259123.39078700700	
555	257261.81087301200	259367.41515000700	
703	256581.98536103800	259560.13372805300	
704	256476.15720706500	259656.40729296700	
705	256479.36610000700	259978.06860000200	SET
706	256428.24230000800	260011.81710002700	
707	256384.43900000700	259999.88260001400	
708	256054.73460001200	261210.00020000000	SET
722	255910.01700000100	261170.57100001000	ALREADY SET
723	256338.52439802800	259597.78848669500	
564	256219.04560300100	259617.35774000600	
568	254930.25588900500	259814.63359201000	

WESTERLEY RIGHT OF WAY SH 83/SH 86			
551	258007.58430601000	258962.90935001400	
553	257347.00215500000	259194.49350600900	
554	257213.83986901300	259230.58027501000	
558	256609.77225801300	259405.30305100500	
609	256471.81962001300	259326.02409200100	
618	256462.82332001300	258940.30232700500	
617	256382.84507101300	258942.16768300400	
619	256389.06613100200	259208.89939301500	
628	256256.54053293100	259474.73834299200	
556	256198.61898701000	259483.91204501400	
565	255502.92124701400	259590.40293600600	
566	255406.34220900600	259620.36106200600	
567	254912.09889700300	259696.01519700100	




Region 1
R1 ROW
Aurora, CO 80011
Phone: (303) 757-9744 Fax: (303) 757-9746

Right of Way Plans Unit Kevin Williams

Sheet Revisions		
mm/dd/yy	XXXXX	XXX

Sheet Revisions		
mm/yy	XXXXX	XXX

Sheet Revisions		
mm/yy	XXXXX	XXX

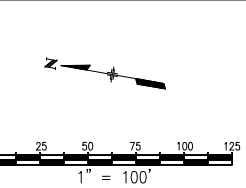


Right of Way Plans				
Plan Sheet				
Project Number: STA 0831-088				
Project Location: SH83/SH86 Intersection Impr				
Project Location: Line 2 Project Location				
Project Code:	Last Mod. Date	Subset Sheets	Sheet No.	Total No. of Sheets
14229	04/25/2003	XXX of XXX	6	9

T. 7 S., R. 66 W.,
6th P.M.

SW 1/4
SEC. 35

T. 8 S., R. 66 W., 6th P.M.

NW 1/4
SEC. 2

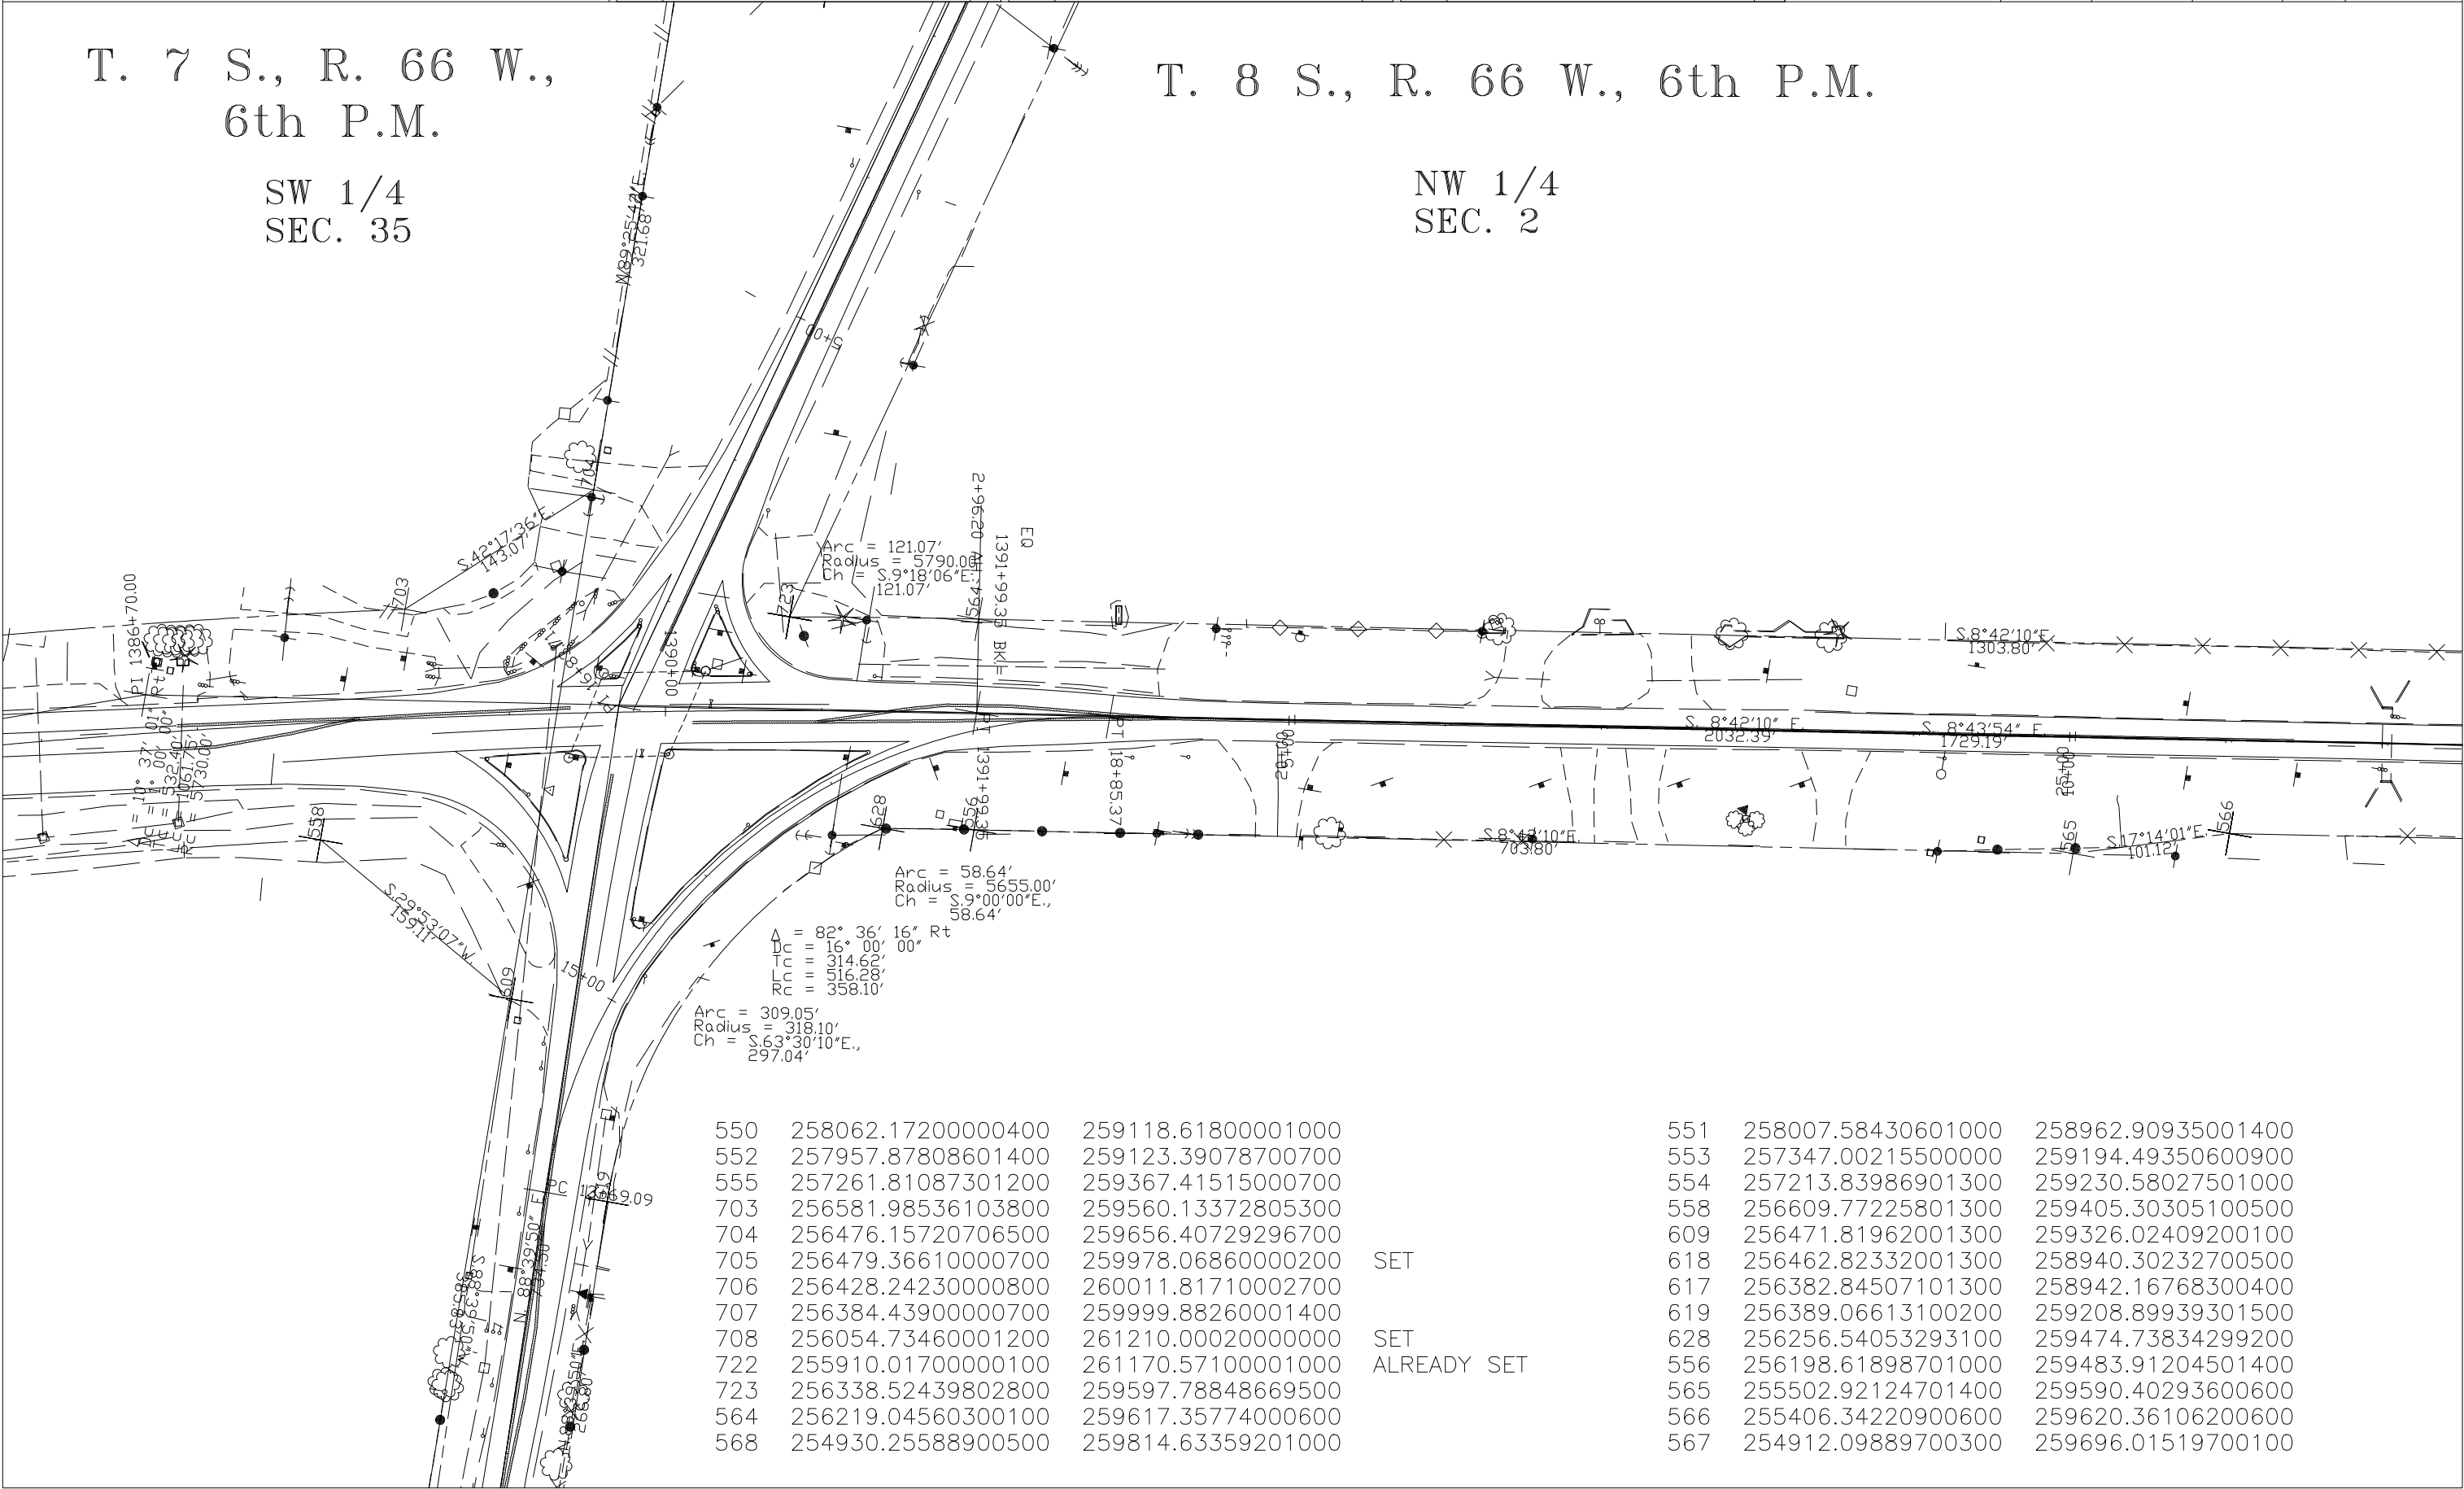

550	258062.17200000400
552	257957.87808601400
555	257261.81087301200
703	256581.98536103800
704	256476.15720706500
705	256479.36610000700
706	256428.24230000800
707	256384.43900000700
708	256054.73460001200
722	255910.01700000100
723	256338.52439802800
564	256219.04560300100
568	254930.25588900500

259118.61800001000
259123.39078700700
259367.41515000700
259560.13372805300
259656.40729296700
259978.06860000200
260011.81710002700
259999.88260001400
261210.00020000000
261170.57100001000
259597.78848669500
259617.35774000600
259814.63359201000

SET

SET
ALREADY SET

551	258007.58430601000
553	257347.00215500000
554	257213.83986901300
558	256609.77225801300
609	256471.81962001300
618	256462.82332001300
617	256382.84507101300
619	256389.06613100200
628	256256.54053293100
556	256198.61898701000
565	255502.92124701400
566	255406.34220900600
567	254912.09889700300

258962.90935001400
259194.49350600900
259230.58027501000
259405.30305100500
259326.02409200100
258940.30232700500
258942.16768300400
259208.89939301500
259474.73834299200
259483.91204501400
259590.40293600600
259620.36106200600
259696.01519700100




Region 1
R1 ROW
Aurora, CO 80011
Phone: (303) 757-9744 Fax: (303) 757-9746

Right of Way Plans Unit Kevin Williams

Sheet Revisions		
mm/dd/yy	XXXX	XXX

Sheet Revisions		
mm/yy	XXXX	XXX


Sheet Revisions		
mm/yy	XXXX	XXX

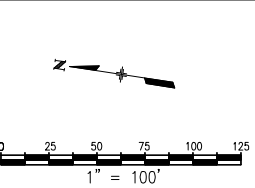

Right of Way Plans				
Plan Sheet				
Project Number: STA 0831-088				
Project Location: SH83/SH86 Intersection Impr				
Project Location: Line 2 Project Location				
Project Code:	Last Mod. Date	Subset Sheets	Sheet No.	Total No. of Sheets
14229	04/25/2003	XXX of XXX	7	9

T. 8 S., R. 66 W., 6th P.M.

NW 1/4
SEC. 2

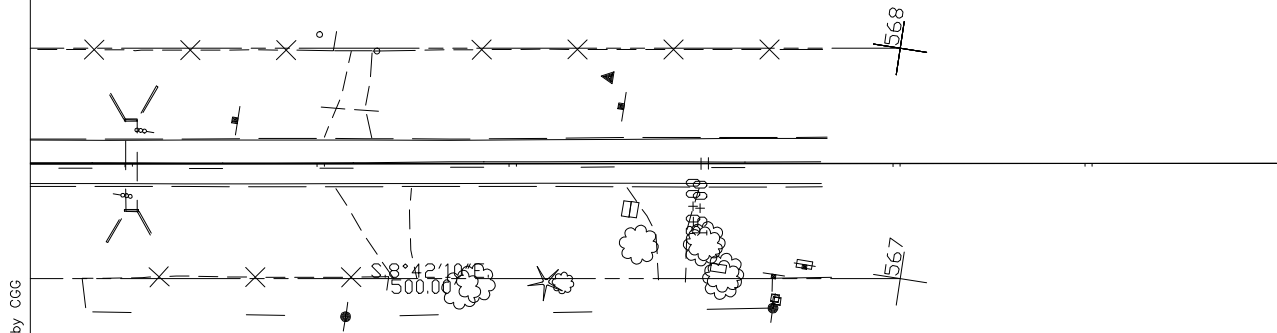

550	258062.17200000400	259118.61800001000	
552	257957.87808601400	259123.39078700700	
555	257261.81087301200	259367.41515000700	
703	256581.98536103800	259560.13372805300	
704	256476.15720706500	259656.40729296700	
705	256479.36610000700	259978.06860000200	SET
706	256428.24230000800	260011.81710002700	
707	256384.43900000700	259999.88260001400	
708	256054.73460001200	261210.00020000000	SET
722	255910.01700000100	261170.57100001000	ALREADY SET
723	256338.52439802800	259597.78848669500	
564	256219.04560300100	259617.35774000600	
568	254930.25588900500	259814.63359201000	

551	258007.58430601000	258962.90935001400
553	257347.00215500000	259194.49350600900
554	257213.83986901300	259230.58027501000
558	256609.77225801300	259405.30305100500
609	256471.81962001300	259326.02409200100
618	256462.82332001300	258940.30232700500
617	256382.84507101300	258942.16768300400
619	256389.06613100200	259208.89939301500
628	256256.54053293100	259474.73834299200
556	256198.61898701000	259483.91204501400
565	255502.92124701400	259590.40293600600
566	255406.34220900600	259620.36106200600
567	254912.09889700300	259696.01519700100




Region 1
R1 ROW
Aurora, CO 80011
Phone: (303) 757-9744 Fax: (303) 757-9746

Right of Way Plans Unit Kevin Williams

Sheet Revisions		
mm/dd/yy	XXXX	XXX

Sheet Revisions		
mm/yy	XXXX	XXX

Sheet Revisions		
mm/yy	XXXX	XXX

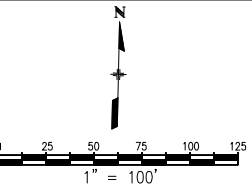


Right of Way Plans				
Plan Sheet				
Project Number: STA 0831-088				
Project Location: SH83/SH86 Intersection Impr				
Project Location: Line 2 Project Location				
Project Code:	Last Mod. Date	Subset Sheets	Sheet No.	Total No. of Sheets
14229	04/25/2003	XXX of XXX	8	9

550	258062.17200000400	259118.61800001000	
552	257957.87808601400	259123.39078700700	
555	257261.81087301200	259367.41515000700	
703	256581.98536103800	259560.13372805300	
704	256476.15720706500	259656.40729296700	
705	256479.36610000700	259978.06860000200	SET
706	256428.24230000800	260011.81710002700	
707	256384.43900000700	259999.88260001400	
708	256054.73460001200	261210.00020000000	SET
722	255910.01700000100	261170.57100001000	ALREADY SET
723	256338.52439802800	259597.78848669500	
564	256219.04560300100	259617.35774000600	
568	254930.25588900500	259814.63359201000	

T. 7 S., R. 66 W., 6th P.M.

SW 1/4
SEC. 35

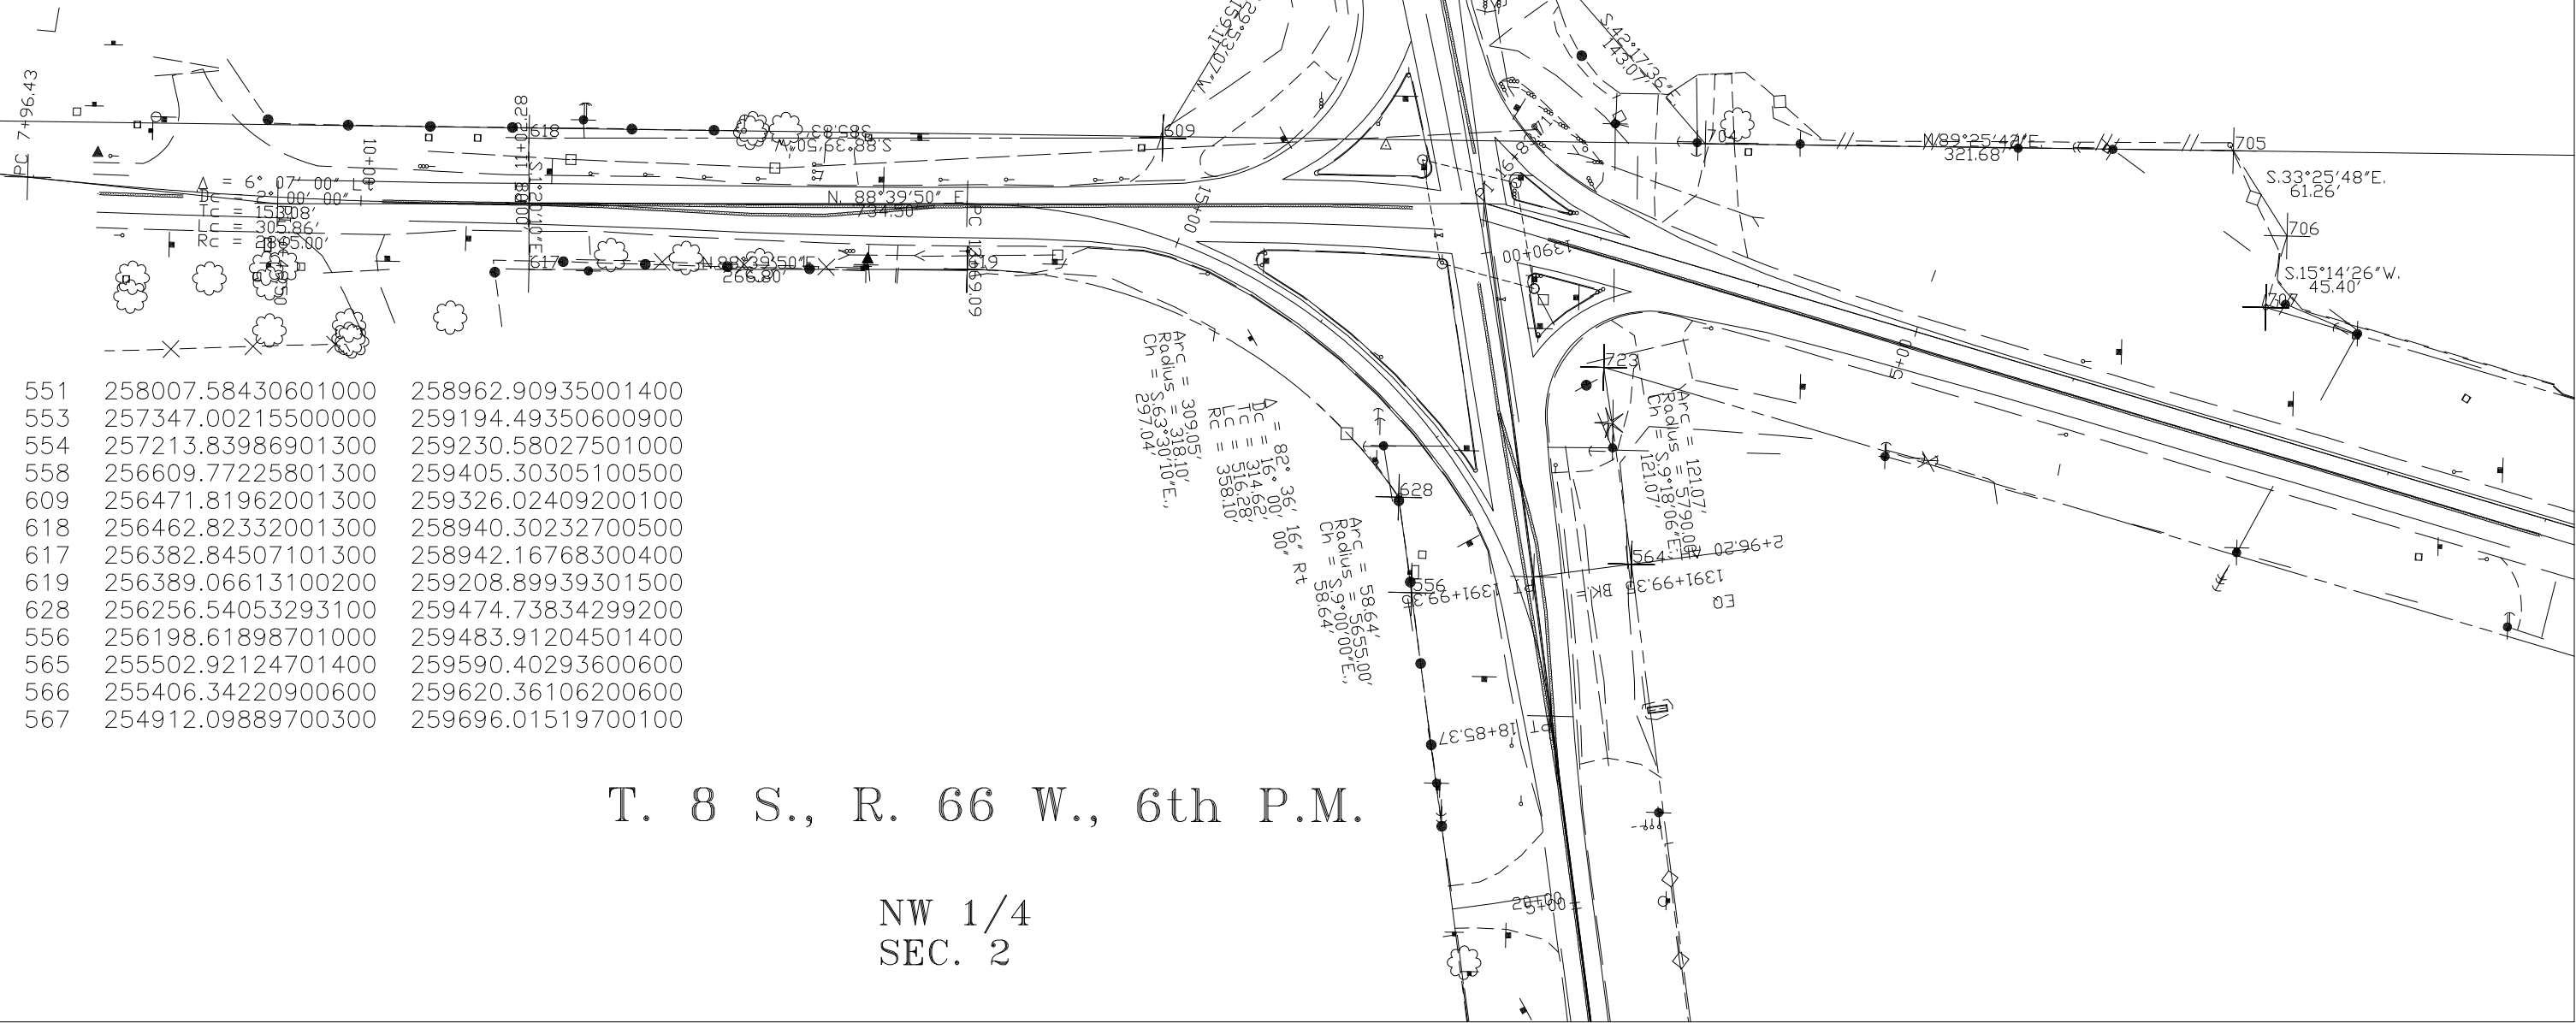

T. 8 S., R. 66 W., 6th P.M.

NW 1/4
SEC. 2




Region 1
R1 ROW
Aurora, CO 80011
Phone: (303) 757-9744 Fax: (303) 757-9746

Right of Way Plans Unit Kevin Williams

Sheet Revisions		
mm/dd/yy	XXXXX	XXX

Sheet Revisions		
mm/yy	XXXXX	XXX


Sheet Revisions		
mm/yy	XXXXX	XXX

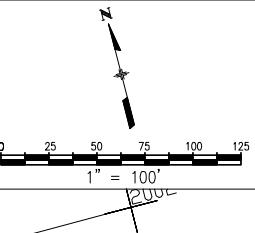

Right of Way Plans				
Plan Sheet				
Project Number: STA 0831-088				
Project Location: SH83/SH86 Intersection Impr				
Project Location: Line 2 Project Location				
Project Code:	Last Mod. Date	Subset Sheets	Sheet No.	Total No. of Sheets
14229	04/25/2003	XXX of XXX	9	9

T. 7 S., R. 66 W., 6th P.M.

SW 1/4
SEC. 35

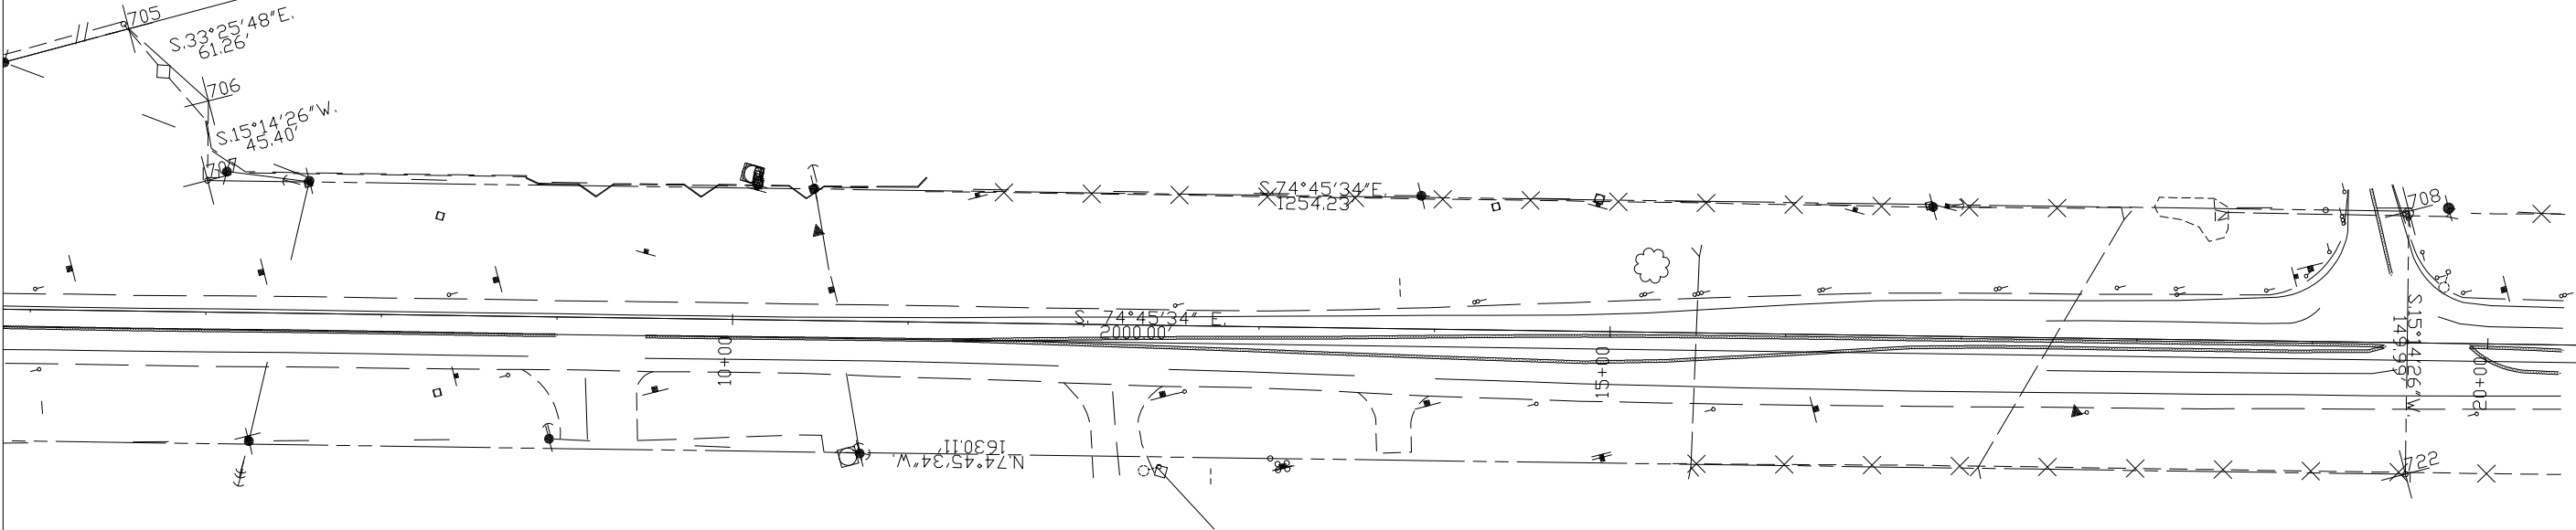

550	258062.17200000400	259118.61800001000
552	257957.87808601400	259123.39078700700
555	257261.81087301200	259367.41515000700
703	256581.98536103800	259560.13372805300
704	256476.15720706500	259656.40729296700
705	256479.36610000700	259978.06860000200
706	256428.24230000800	260011.81710002700
707	256384.43900000700	259999.88260001400
708	256054.73460001200	261210.00020000000
722	255910.01700000100	261170.57100001000
723	256338.52439802800	259597.78848669500
564	256219.04560300100	259617.35774000600
568	254930.25588900500	259814.63359201000

SET

SET

ALREADY SET

T. 8 S., R. 66 W., 6th P.M.

NW 1/4
SEC. 2

551	258007.58430601000	258962.90935001400
553	257347.00215500000	259194.49350600900
554	257213.83986901300	259230.58027501000
558	256609.77225801300	259405.30305100500
609	256471.81962001300	259326.02409200100
618	256462.82332001300	258940.30232700500
617	256382.84507101300	258942.16768300400
619	256389.06613100200	259208.89939301500
628	256256.54053293100	259474.73834299200
556	256198.61898701000	259483.91204501400
565	255502.92124701400	259590.40293600600
566	255406.34220900600	259620.36106200600
567	254912.09889700300	259696.01519700100