



Region 1
R1 ROW
Aurora, CO 80011
Phone: (303) 757-9744 Fax: (303) 757-9746

Right of Way Plans Unit Kevin Williams

Sheet Revisions			Sheet Revisions			Sheet Revisions		
mm/yy	XXXX	XXX	mm/yy	XXXX	XXX	mm/yy	XXXX	XXX

Right of Way Plans

Title Sheet

Project Number: STA C610-014

Project Location: Frisco FTC Connector


Project Location:

Project Code	Last Mod. Date	Subset Sheets	Sheet No.	Total No. of Sheets
14386	06/17/2003	XXX of XXX	1	3

INDEX OF SHEETS

1	Title Sheet
2	Tabulation of Properties
3	Plan Sheet

CONVENTIONAL SIGNS

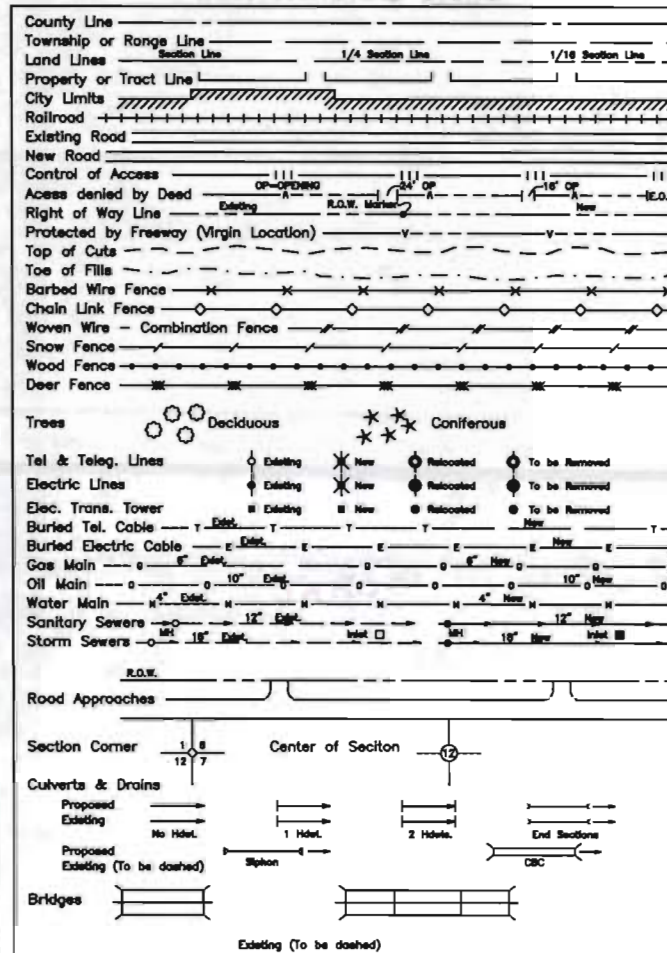

DEPARTMENT OF TRANSPORTATION STATE OF COLORADO

RIGHT OF WAY PLAN OF PROPOSED

FEDERAL AID PROJECT NO. STA C610-014

STATE HIGHWAY NO. SH 9

Summit County


RIGHT OF WAY

SCALES OF ORIGINAL DRAWINGS

PLAN SHEETS
OWNERSHIP MAP

R.O.W. LENGTH OF PROJECT

Detail "A"

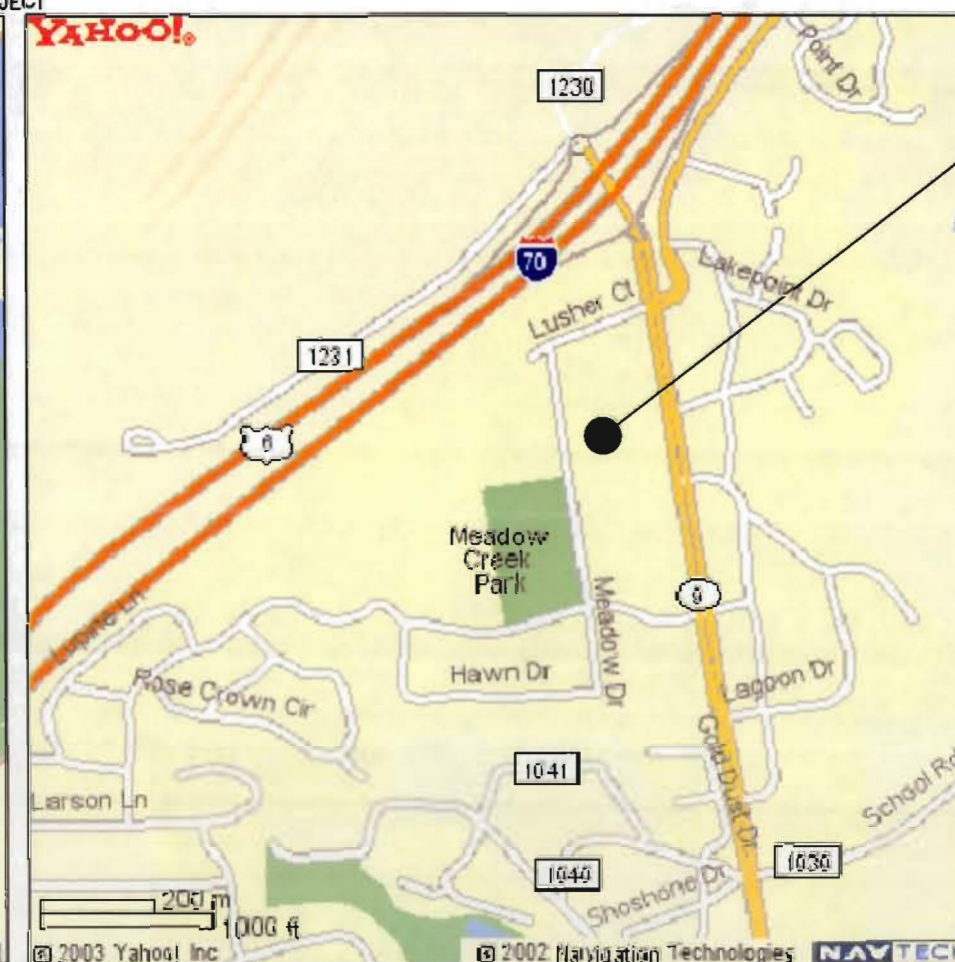

ROW Project:
STA C610-014

DEPARTMENT OF TRANSPORTATION
FEDERAL HIGHWAY ADMINISTRATION

AUTHORIZED:

DATE

DIVISION ADMINISTRATOR



Region 1
R1 ROW
Aurora, CO 80011
Phone: (303) 757-9744 Fax: (303) 757-9746

Right of Way Plans Unit Kevin Williams

[illegible]

Right of Way Plans

Tabulation of Properties

Project Number: STA C610-014

Project Location: Frisco FTC Connector

Project Location:

Project Code:	Last Mod. Date	Subset Sheets	Sheet No.	Total No. of Sheets
14386	06/17/2003	XXX of XXX	2	3

R.O.W. TABULATION OF PROPERTIES IN SUMMIT COUNTY

S.H. NO. 9


[illegible]



Region 1
R1 ROW
Aurora, CO 80011
Phone: (303) 757-9744 Fax: (303) 757-9746

Right of Way Plans Unit Kevin Williams


Sheet Revisions		Sheet Revisions		Sheet Revisions	
mm/dd/yy	XXXXX	mm/dd/yy	XXXXX	mm/dd/yy	XXXXX

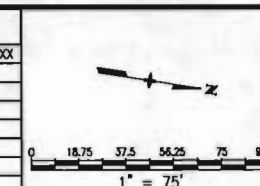

Right of Way Plans				
Plan Sheet				
Project Number: STA C610-014				
Project Location: Frisco FTC Connector				
Project Location:				
Project Code:	Last Mod. Date:	Subset Sheets:	Sheet No.:	Total No. of Sheets:
14386	06/12/2003	XXX of XXX	3	3


T. 5 S., R. 78 W., of the 6th P.M.
W 1/2
SEC. 26

Detail "A"

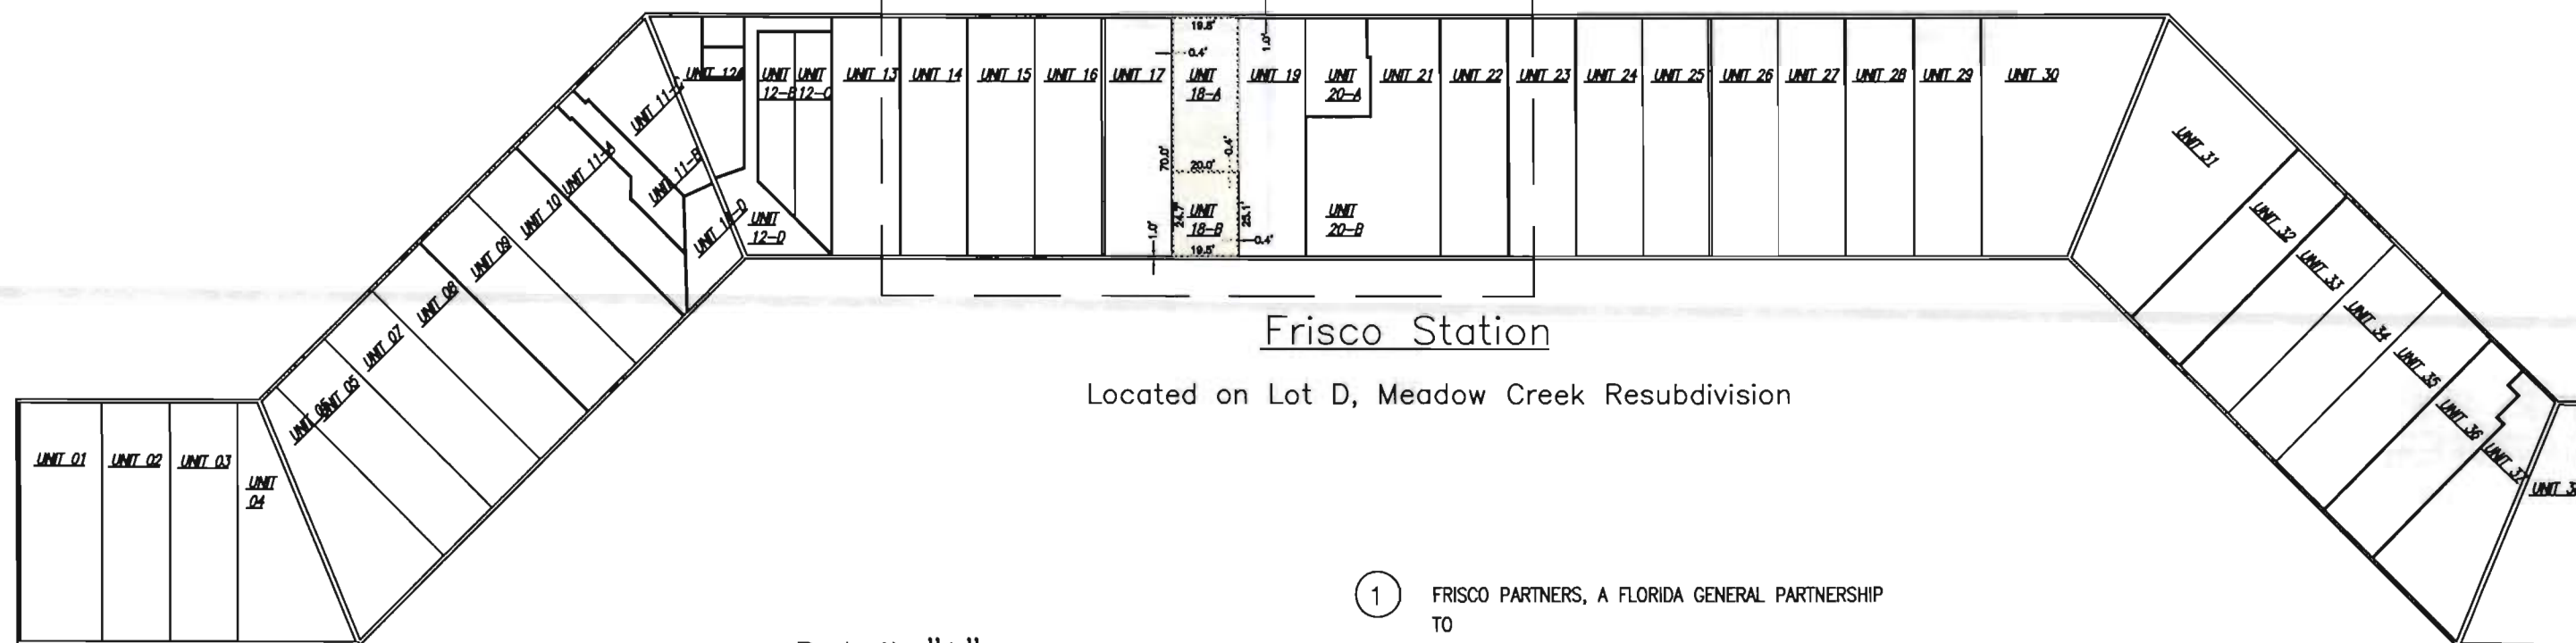

① FRISCO PARTNERS, A FLORIDA GENERAL PARTNERSHIP
TO
TOWN OF FRISCO

Detail "A"

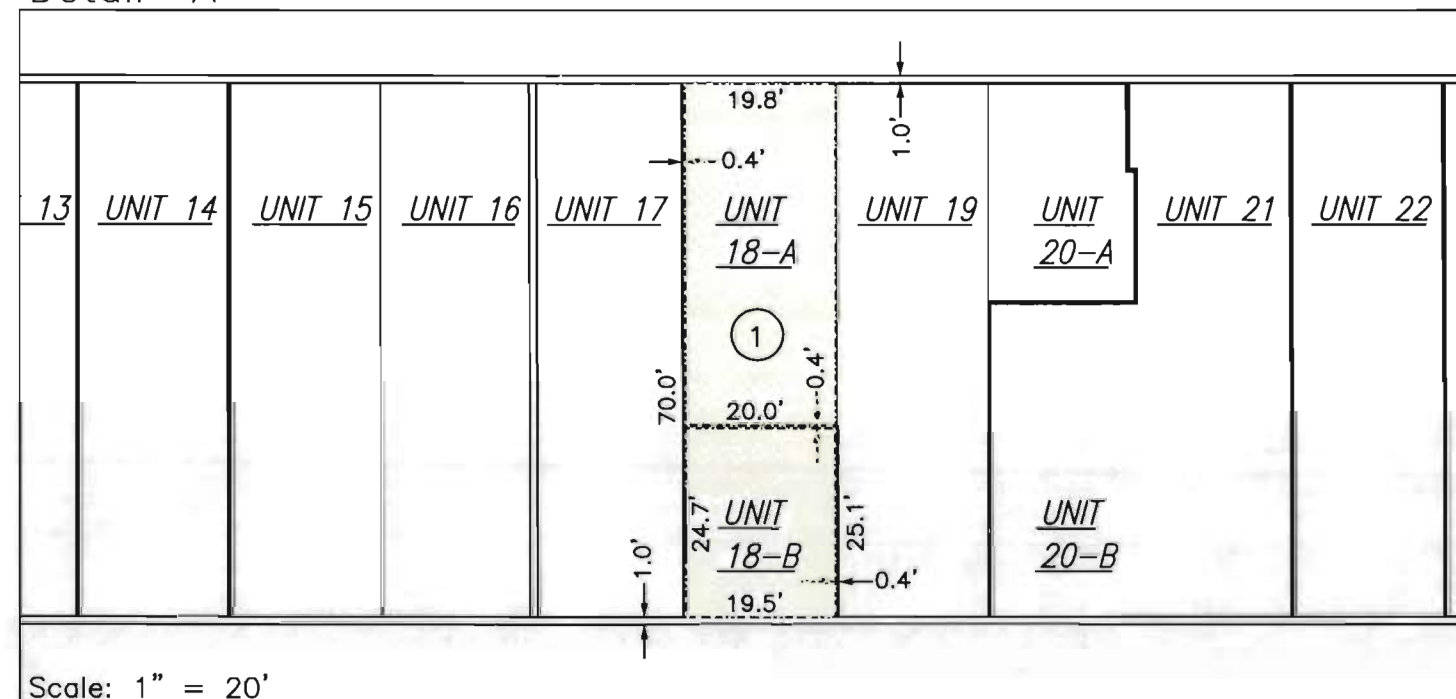

Scale: 1" = 20'