

FEDERAL ROAD REGION NO.	DIVISION	PROJECT NO.	SHEET NO	TOTAL SHEETS
VIII	COLORADO	STR(CX) 0094(28)	1	11

RIGHT OF WAY	
SH 24/94 CONNECTION	
PE UNDER	
CXFR 04-0024-36	

REVISIONS	
6/92	Change Begin ROW
	Change sheet No's
	Change ROW length
	of project
7/92	Rev. Project No.
10/98	Add MP & update
	Index of sheets,
	Add DOT/FHWA box

PE UNDER
CXFR 04-0024-36

1 TITLE SHEET
2 TABULATION OF PROPERTIES SHEET
3-3A CONTROL AND MONUMENTATION SHEET
4 TABULATION OF ROAD APPROACH SHEET
5-10 PLAN SHEETS
11 OWNERSHIP MAP

County Line _____

Township or Range Line _____

Land Lines Section Line 1/4 Section Line 1/16 Section Line

Property or Tract Line _____

City Limits _____

Road _____

Existing Road _____

New Road _____

Control of Access _____

Access denied by Deed _____

Right of Way Line _____

Protected by Freeway (Virgin Location) _____

Top of Cuts _____

Toe of Fills _____

Barbed Wire Fence _____

Chain Link Fence _____

Woven Wire-Combination Fence _____

Snow Fence _____

Wood Fence _____

Deer Fence _____

Trees

Deciduous

Coniferous

Tel. & Teleg. Lines

Electric Lines

Elec. Trans. Tower

Buried Tel. Cable

Buried Electric Cable

Gas Main

Oil Main

Water Main

Sanitary Sewers

Storm Sewers

Road Approaches


Section Corner

Center of Section

Culverts & Drains

Bridges

All bearings referenced to a line connecting the 1/4 corner between Sections 9 and 16 (a stone), T.14S., R.65W., 6th P.M. and the Section corner 9-10-15-16 (an aluminum cap) T.14S., R.65W., 6th P.M. bearing N.89°32'56"E. $\simeq$ 2,666.37'

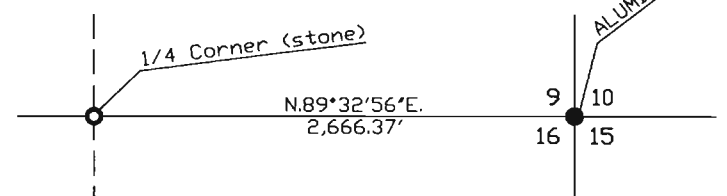

DATE: 10/92
SUBACCOUNT: 90434
REGION TWO /JH

SCALES OF ORIGINAL DRAWINGS

PLAN SHEETS 1' = 50'

OWNERSHIP MAP = NOT TO SCALE



R.O.W. LENGTH OF PROJECT = 7,300.35 ft. = 1.383 miles

BEGIN ROW STA. 1+99.65 (proj)
STR(CX) 0094(28)
M.P. 0.36

BEGIN CONSTRUCTION STA. 6+56.15 (Interim)
STR(CX) 0094(28)
M.P. 0.45

STA. 72+81.00 (proj) END CONSTRUCTION
STR(CX) 0094(28)
M.P. 1.70

END ROW STA.75+00.00 (proj)
STR(CX) 0094(28)
M.P. 1.74

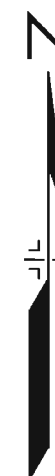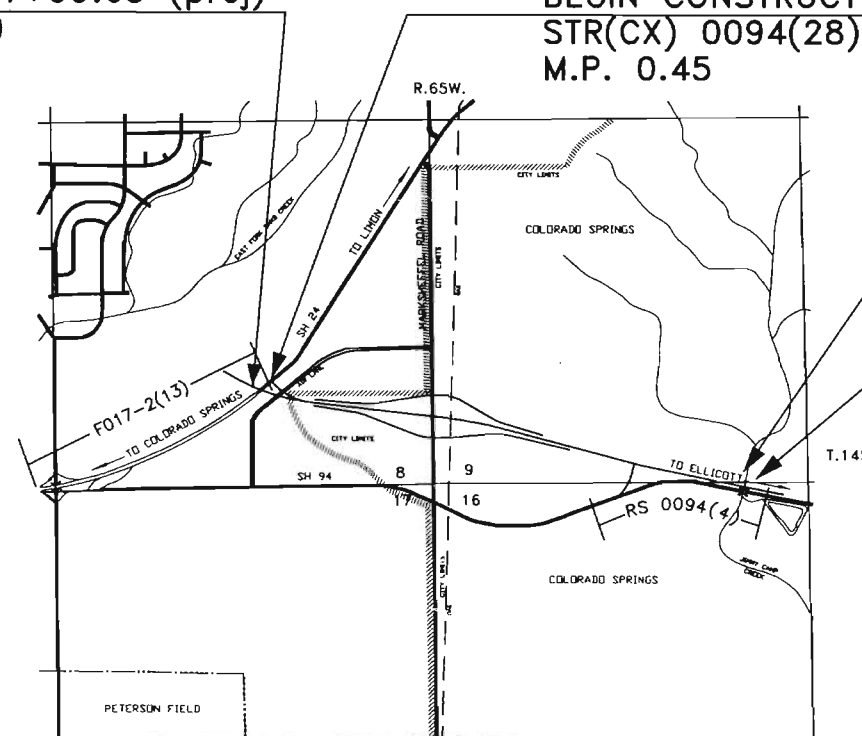

DEPARTMENT OF TRANSPORTATION
FEDERAL HIGHWAY ADMINISTRATION

AUTHORIZED:

DATE: _____

DIVISION ADMINISTRATOR

S. H. NO. 94

PARCEL NUMBER	OWNER	ADDRESS	LOCATION T. 14 S., R. 65 W., SIXTH P. M. Sections 8, 9, & 16	AREA IN SQUARE FEET				PARCEL NUMBER	REMARKS
				PARCEL	TO BE ACQUIRED	REMAINDER			
						LEFT	RIGHT		
1 Rev.	DONALD D. HARTZELL	Route 20, Box 325 San Antonio, TX. 78128	LOTS 4 & 5, HILLCREST ACRES	108,143	108,143	-0-	330,868±	1 Rev.	
2	PETER HADJIS	8 South Nevada Ave., Suite 513 Colorado Springs, CO. 80903	LOT 6, HILLCREST ACRES	47,817	47,817	169,871±	-0-	2	
2R	PETER HADJIS	8 South Nevada Ave., Suite 513 Colorado Springs, CO. 80903	LOT 6, HILLCREST ACRES	169,871	169,871	-0-	-0-	2R	
3	JOHN H. BRUMFIELD	553 Air Lane Colorado Springs, CO. 80909	SE 1/4 of Section 8	41,856	41,856	-0-	83,392±	3	
4	59.56195% THE FIRST NATIONAL BANK OF COLORADO SPRINGS as Trustee of the Residuary Trust under the Last Will and Testament of Raymond W. Lewis, deceased 40.43805% THE FIRST NATIONAL BANK OF COLORADO SPRINGS and CARLA W. LEWIS as Co-Trustees of the Testamentary Marital Trust under the Last Will and Testament of Raymond W. Lewis, deceased	c/o First National Bank Trust Dept. P. O. Box 1699 Colorado Springs, CO. 80942	LOT 8, HILLCREST ACRES	2,215	2,215	822,693±	-0-	4	
4A Rev.	See Parcel 4	See Parcel 4	LOT 11, HILLCREST ACRES	37,938	37,938	See Parcel 4	-0-	4A Rev.	
5	COLORADO SPRINGS LAND ASSOCIATES a New York General Partnership	c/o Stuart A. Benson 1983 Marcus Avenue Lake Success, NY 11042	SE 1/4 of Section 8	320,690	320,690	-0-	993,151±	5	
5A	COLORADO SPRINGS LAND ASSOCIATES a New York General Partnership	c/o Stuart A. Benson 1983 Marcus Avenue Lake Success, NY 11042	SE 1/4 of Section 8	351,905	351,905	-0-	-0-	5A	
6	THE RESOLUTION TRUST CORPORATION as Receiver for Western Savings & Loan Association, F.A.		SW 1/4 of Section 9	109,812	109,812			6	
7	See Parcel 5	See Parcel 5	S. 1/2 of Section 9 & N. 1/2 of Section 16	807,976	807,976	6,604,313±	2,332,084±	7	Temp. Access opening Lt. Sta. 60+32.61 (prop)
TE-7	See Parcel 5	See Parcel 5	SE 1/4 of Section 9	52,021				TE-7	For construction of a road approach
8	See Parcel 6	See Parcel 6	SE 1/4 of Section 9	104,940	104,940			8	
9	See Parcel 6	See Parcel 6	NE 1/4 of Section 16	8,593	8,593			9	
10	ESKANOS PARTNERS - 2, LTD., A Colorado Limited Partnership	Post Office Box 2045 Colorado Springs, Colorado 80901	Lot 3, HILLCREST ACRES	4,715	4,715	-0-	431,081±	10	

CONTROL DIAGRAM SHEET

THE LINES ON THIS DIAGRAM ARE FOR REFERENCE ONLY.
CONTROL WAS DONE BY GLOBAL POSITIONING SYSTEMS

REVISIONS		

FEDERAL ROAD REGION NO.	DIVISION	PROJECT NUMBER	SHEET NUMBER
VIII	COLO.	STR(CX) 0094(28)	3

SURVEY SYMBOL TABLE

- △ CONTROL POINTS
- ▲ U. S. C. & G. BENCH MARKS
- ▲ ALIQUOT CORNERS FOUND IN FIELD

LOCATION: JUNCTION OF U. S. 24 AND S. H. 94
EL PASO COUNTY COLORADO
TOWNSHIP 14 SOUTH, RANGE 65 WEST
OF THE 6th. P. M.


GENERAL NOTES

- This control survey is for the use of the Colorado Department of Transportation. The survey is not a complete boundary survey. The rectification of the physical evidence with the recorded documents is to be performed by others.
- No guarantee as to the accuracy of the information contained on the plat is either stated or implied unless this copy bears an original signature of the registered land surveyor hereon named.
- According to Colorado law you must commence any legal action based upon any defect in this survey within three years after you first discover such defect. In no event may any action based upon any defect in this survey be commenced more than ten years from the date of the certification shown hereon.
- All coordinates listed are ASSUMED PROJECT COORDINATES only.
- Survey control precision computed to exceed Colorado Department of Highways Survey Manual. Minimum Horizontal Control Tolerance for Type B Survey (+/- 0.25 ft. at 95% certainty.).

BASIS OF BEARING

BASIS OF BEARINGS: All bearings referenced to a line connecting the 1/4 corner (a stone) between Sections 9 and 16, Township 14 South, Range 65 West, 6th P.M. and the Section Corner (an aluminum cap) 9-10-15-16 bearing N. 89° 32' 56" E., - 2666.37 feet.

TYPE 2 MONUMENT

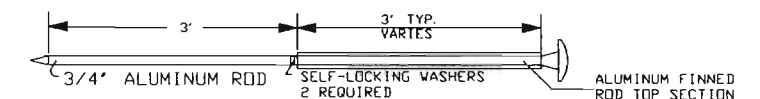


QUANTITY OF MONUMENTS SET

CAP TYPE	MONUMENT TYPE							
	1	1A	2	2A	3	3A	4	5
REFERENCE								
RIGHT OF WAY								
CONTROL			16					
ALIQUOT CORNER								
WITNESS POST								


SURVEYOR CERTIFICATE

CONTROL SURVEY AND MONUMENTATION WAS DONE UNDER MY SUPERVISION AND CHECKING.

NAME _____ P.L.S. NO. _____
DATE _____

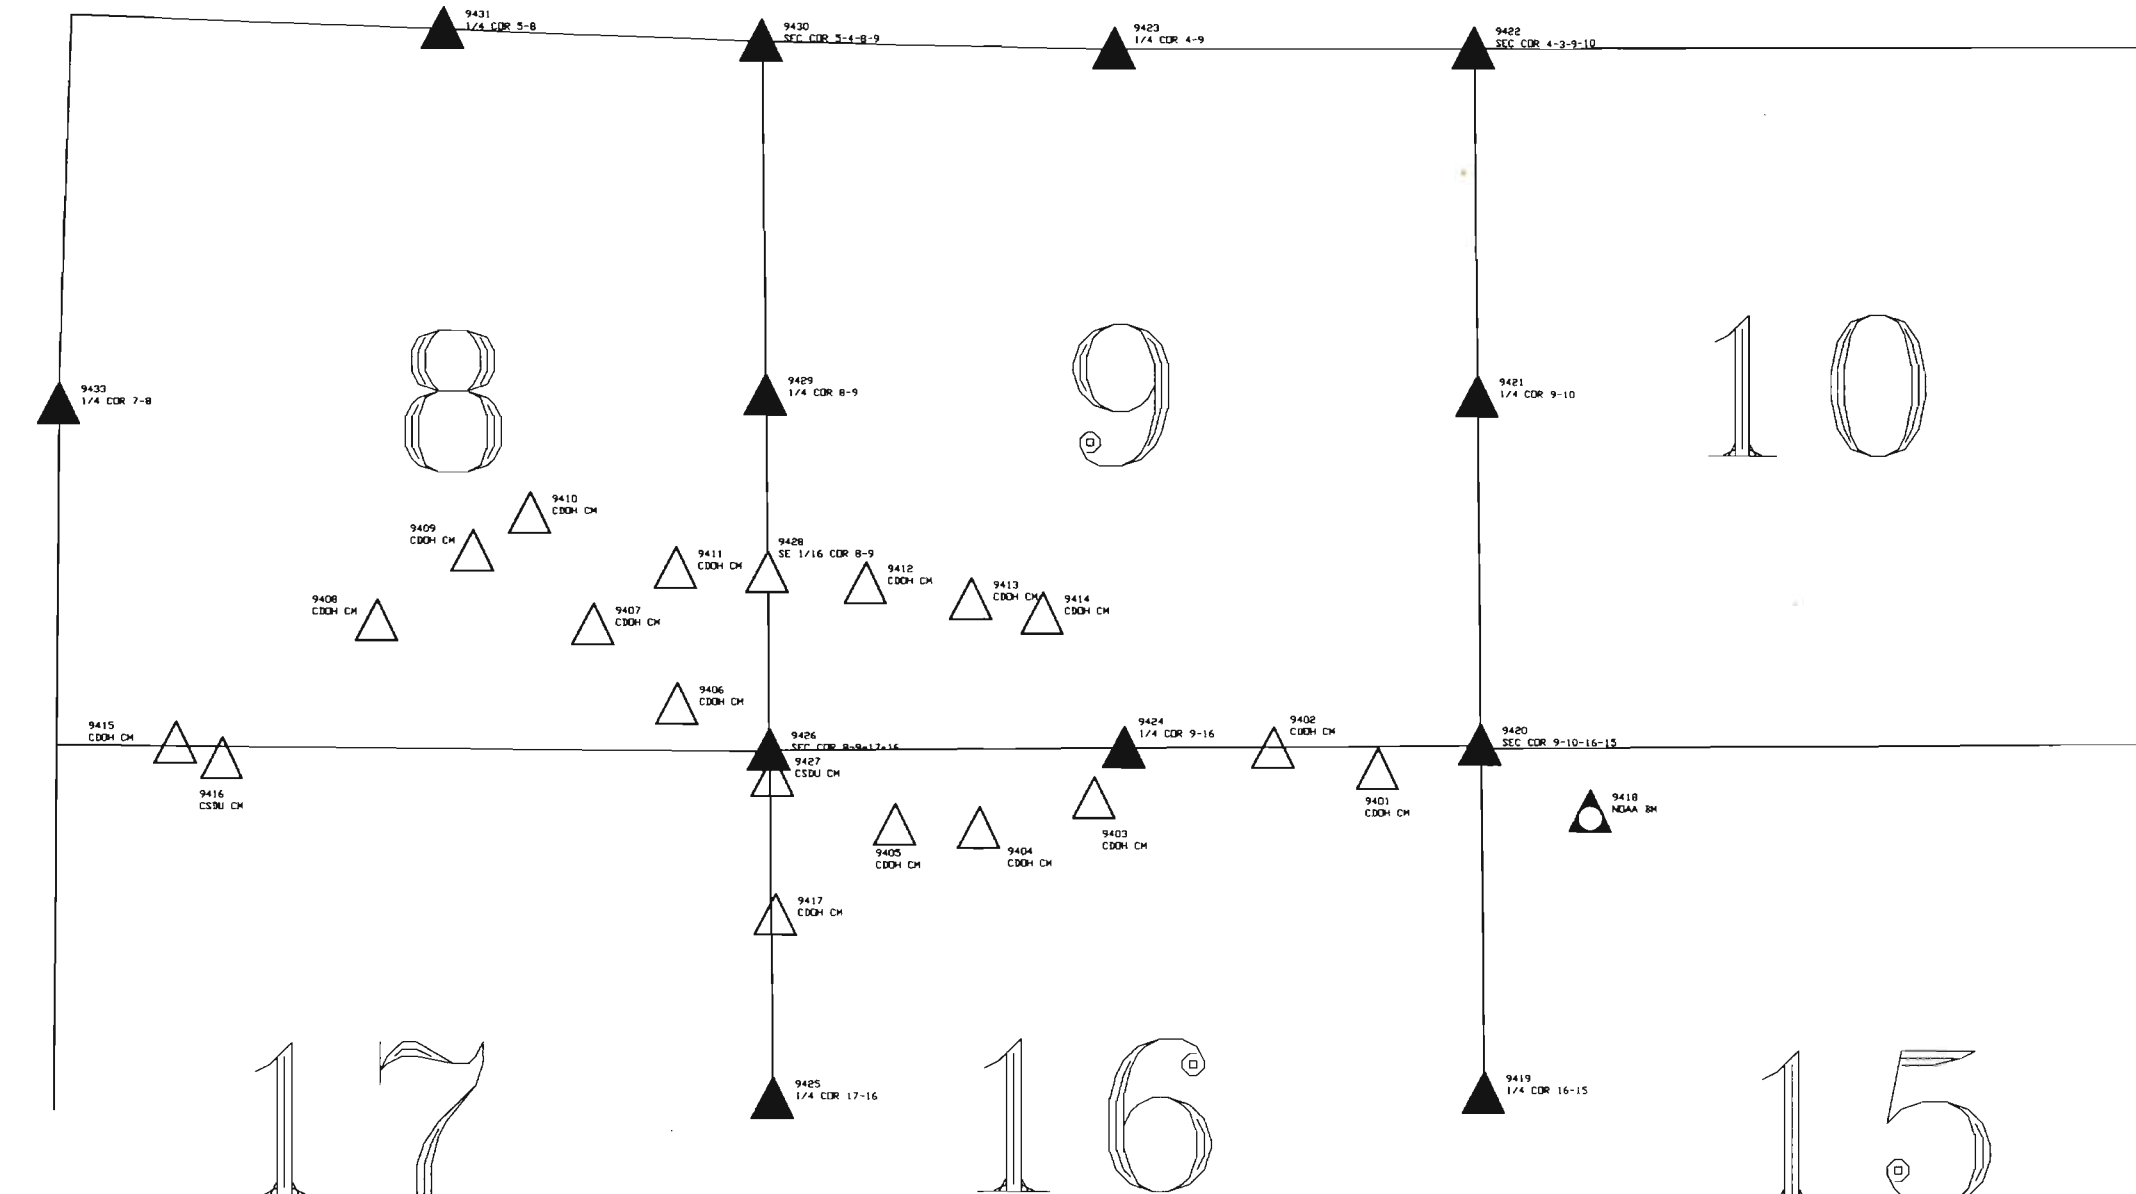

Pt No.	Northing	Easting	Elev.	Description	Pt No.	Northing	Easting	Elev.	Description
9401	367472.339	238128.158	6160.71	CDOH CM MP 1.87	9418	367153.057	239726.536	6210.99	NDAAB BM S76
9402	367632.767	237348.106	6160.05	CDOH CM MP 1.70	9419	365015.686	238918.009	6108.18	1/4 COR 16-15 ALUM CAP
9403	367251.790	236006.511	6240.20	CDOH CM MP 1.40	9420	367656.943	238897.419	6184.27	SEC COR 9-10-16-15 ALUM CAP
9404	367023.445	235139.477	6265.37	CDOH CM MP 1.25	9421	370296.856	238877.524	6221.31	1/4 COR 9-10 STONE
9405	367048.662	234509.806	6285.51	CDOH CM MP 1.13	9422	372934.811	238854.272	6276.14	SEC COR 4-3-9-10 STONE
9406	367961.655	232874.520	6300.28	CDOH CM RR GRADE	9423	372927.284	236165.936	6370.28	1/4 COR 4-9 STONE
9407	368560.158	232246.479	6335.97	CDOH CM RR GRADE	9424	367635.954	236231.135	6208.56	1/4 COR 9-16 STONE
9408	368591.654	230630.157	6312.12	CDOH CM MP 312.28	9425	364973.985	233588.989	6250.38	1/4 COR 17-16 BRASS CAP
9409	369118.478	231346.927	6326.80	CDOH CM MP 312.43	9426	367615.282	233566.042	6283.87	SEC COR 8-9-17-16 REBAR
9410	369404.811	231773.883	6351.51	CDOH CM MP 312.55	9427	367417.573	233592.757	6279.55	CM CSDU #79
9411	368989.724	232864.890	6345.76	CDOH CM	9428	368957.525	233554.973	6333.12	SE 1/16 COR 8-9 ALUM CAP
9412	368876.425	234293.272	6310.67	CDOH CM	9429	370299.756	233543.870	6333.52	1/4 COR 8-9 ALUM CAP
9413	368756.009	235082.980	6343.10	CDOH CM	9430	372984.280	233519.127	6396.22	SEC COR 5-4-8-9 IRON PIPE
9414	368648.664	235621.848	6316.60	CDOH CM	9431	373071.927	231137.271	6355.78	1/4 COR 5-8 REBAR
9415	367665.567	229112.920	6281.55	CDOH CM MP 0.20	9433	370231.155	228245.290	6299.37	1/4 COR 7-8 BRASS CAP
9416	367549.390	229462.299	6283.67	CM CSDU #80					
9417	366366.724	233611.773	6293.68	CDOH CM					

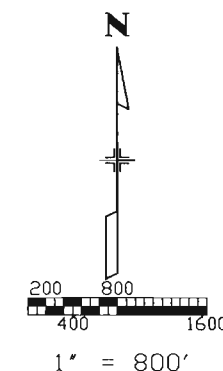

MONUMENTATION SHEET

FEDERAL ROAD REGION NO.	DIVISION	PROJECT NO.	SHEET NO	TOTAL SHEETS
VIII	COLORADO	STR(CX) 0094(28)	3A	11

RIGHT OF WAY

SH 24/94 CONNECTION

REVISIONS			
2/95	Add pnts parcel 2R	NS	

TABULATIONS OF R.O.W. MARKERS
~~TO BE SET~~

	Northing	Easting
PNT 400	368846.258	231033.355
PNT 402	368688.952	230804.046
PNT 403	368749.124	231412.667
PNT 405	368576.738	231488.523
PNT 406	369036.643	231763.987
PNT 408	369029.317	231711.747
PNT 409	368936.001	231647.676
PNT 410	369049.274	231342.925
PNT 412	369099.583	231305.197
PNT 415	368941.819	231821.514
PNT 416	369028.355	231832.352
PNT 418	368659.549	231655.423
PNT 420	368567.236	231548.714
PNT 421	368667.927	231846.342
PNT 424	368956.637	233457.856
PNT 425	369536.748	233456.560
PNT 426	368526.074	230534.611
PNT 534	369537.277	233520.196
PNT 701	368490.283	233107.638
PNT 702	368559.620	232813.670
PNT 703	368468.924	233482.675
PNT 704	368165.089	233487.432
PNT 705	368165.521	233532.429
PNT 716	368166.096	233592.427
PNT 719	369166.337	233612.839
PNT 720	368626.746	233658.014
PNT 721	368572.569	233974.197
PNT 722	368461.619	234464.706
PNT 724	368439.430	234994.099
PNT 728	368150.710	235727.919
PNT 729	367953.602	236502.596
PNT 730	367932.342	236700.493
PNT 732	367908.324	236886.688
PNT 735	367502.660	236144.192
PNT 736	367521.976	236149.375
PNT 737	367615.239	236257.230
PNT 739	367963.661	235884.803
PNT 740	367972.513	235369.491
PNT 741	367983.941	235269.020
PNT 742	368009.857	235172.437
PNT 743	368372.019	234341.895
PNT 744	368466.638	233658.584
PNT 745	368166.412	233625.425
PNT 764	368522.600	234993.390
PNT 767	368228.899	235645.359
PNT 770	367964.947	236917.541
PNT 779	369537.768	233579.277
PNT 780	369538.017	233609.276
PNT 788	367951.467	236522.468
PNT 789	367996.361	236380.203
PNT 790	368515.173	234342.730
PNT 791	368308.641	234372.732
PNT 792	367747.570	236284.973
PNT 793	367830.409	236202.024
PNT 794	367773.534	236186.333
PNT 2103	368516.416	235093.199
PNT 2104	367677.678	237605.301
PNT 2110	367754.857	237647.504
PNT 2112	367622.746	237350.799
PNT 2113	367573.389	237442.888
PNT 2116	367528.362	237841.827

TABULATIONS OF PARCEL 2R (remainder)
TO BE SET

	Northing	Easting
Pnt 559	369474.730	231686.227
Pnt 514	369271.877	231932.897
Pnt 512	369256.741	231921.837

TEMPORARY EASEMENT ~~TO BE~~ STAKED

	Northing	Easting
PNT 784	368334.431	236470.917
PNT 787	368297.815	236609.762

GENERAL NOTES

1. This Right of Way plan is not a complete boundary survey of all adjoining owners and is prepared for Highway Department purposes only.
2. Title Commitments/Policies supplied by Security Title Guaranty Company.
3. NOTICE: According to Colorado law you must commence any legal action based upon any defect in this survey within three years after you first discover such defect. In no event, may any action based upon any defect in this survey be commenced more than ten years from the date of the certification shown hereon.
4. All R.O.W. Markers set from survey control points.
5. All centerline and offset stationing is theoretical only and may not represent the centerline as constructed in the field.
6. All coordinates listed are project coordinates.
7. **BASIS OF BEARINGS:**
All bearings referenced to a line connecting the 1/4 corner (a stone) between Sections 9 and 16, T.14S., R.65W., 6th P.M. and the Section corner(an aluminum cap) 9-10-15-16, T.14S. R.65W., 6th P.M. bearing N.89°32'56"E.-2,666.37'.

CAP TYPE	MONUMENT TYPE							
	1	1A	2	2A	3	3A	4	5
REFERENCE								
3 1/4" ROW								
CONTROL								
*** ALIQUOT CORNER								
WITNESS POST								
1 1/2" ALUM. ROW								

SURVEYOR CERTIFICATE (FIELD)

Control survey and monumentation was done under my supervision and checking

Name _____ P.L.S. No. _____

Date _____

SURVEYOR CERTIFICATE (OFFICE)

R.O.W. Plans and Legal Descriptions were prepared under my supervision and checking

Name _____ P.L.S. No. _____

Date _____

R.O.W. TABULATION OF ROAD APPROACHES

El Paso County

S.H. NO. 94

FEDERAL ROAD REGION NO.	DIVISION	PROJECT NO.	SHEET NO.	TOTAL SHEETS
VIII	COLORADO	STR(CX) 0094(28)	4	11

RIGHT OF WAY

SH 24/94 Connection

[illegible][illegible]

REVISIONS		
10/92	Add MP	JH
2/95	Add remainder Parcel 2R	NS

REVISIONS		
6/92	Add Par 10; Rev Par 1;	NS
	Add new sheet	NS
7/92	Rev. Project Number	NS

RIGHT OF WAY
SH 24/94 CONNECTION

FEDERAL ROAD REGION NO.	DIVISION	PROJECT NO.	SHEET NO	TOTAL SHEETS
VIII	COLORADO	STR(CX) 0094(28)	5	11

S.1/2 Section 8
T.14S., R.65W., 6th P.M.

STA. 1+99.65 (PROJ) BEGIN ROW
STR(CX) 0094(28) M.P. 0.36

STA. 6+56.15 (INTERIM)
BEGIN CONSTRUCTION
STR(CX) 0094(28) M.P. 0.45

See Sheet 5A for
remainder Parcel 2R.

Lot 3 is subject to
an avigation easement
recorded in Bk. 3900, Pg. 276

Lot 3

⑩ ESKANOS PARTNERS - 2, LTD.,
A Colorado Limited Partnership

Lot 2
Lot 2 is subject to
an avigation easement
recorded in Bk. 3900, Pg. 275

Lot 2

Lot 4

Pt. Begin Parcel ① REV. & ⑩
SE. corner Lot 5 (7/8" pipe) of
HILLCREST ACRES
bears S.59°41'19"E. 790.82'

HILLCREST ACRES
recorded in Plat
Bk B-2 at Pg 64


① REV. DONALD D. HARTZELL

② 2R PETER HADJIS

Lot 6


Pt. Begin Parcel ② 2R
SE. corner Lot 5 (7/8" pipe) of
HILLCREST ACRES
bears S.20°21'56"W. 796.62'

CURVE "12"		CURVE "2"	
Δ = 23°33'45" Lt.	ΔC = 45°19'30" Lt.	ΔC = 45°19'30" Lt.	
Ts = 672.577'	Dc = 7°00'00"	Dc = 7°00'00"	
	Tc = 341.761'	Tc = 341.761'	
ΔC = 20°33'45" Lt.	Lc = 647.499'	Lc = 647.499'	
Dc = 2°00'00"	Rc = 818.511'	Rc = 818.511'	
Lc = 1028.130'			
Rc = 2864.789'			
CURVE "81"		CURVE "12"	
Os = 1°30'00" Lt.	ΔC = 20°39'15" Lt.	ΔC = 20°39'15" Lt.	
Ls = 150.000'	Dc = 2°00'00"	Dc = 2°00'00"	
L.T. = 100.004'	Tc = 522.022'	Tc = 522.022'	
S.T. = 50.003'	Lc = 1032.713'	Lc = 1032.713'	
	Rc = 2864.789'	Rc = 2864.789'	

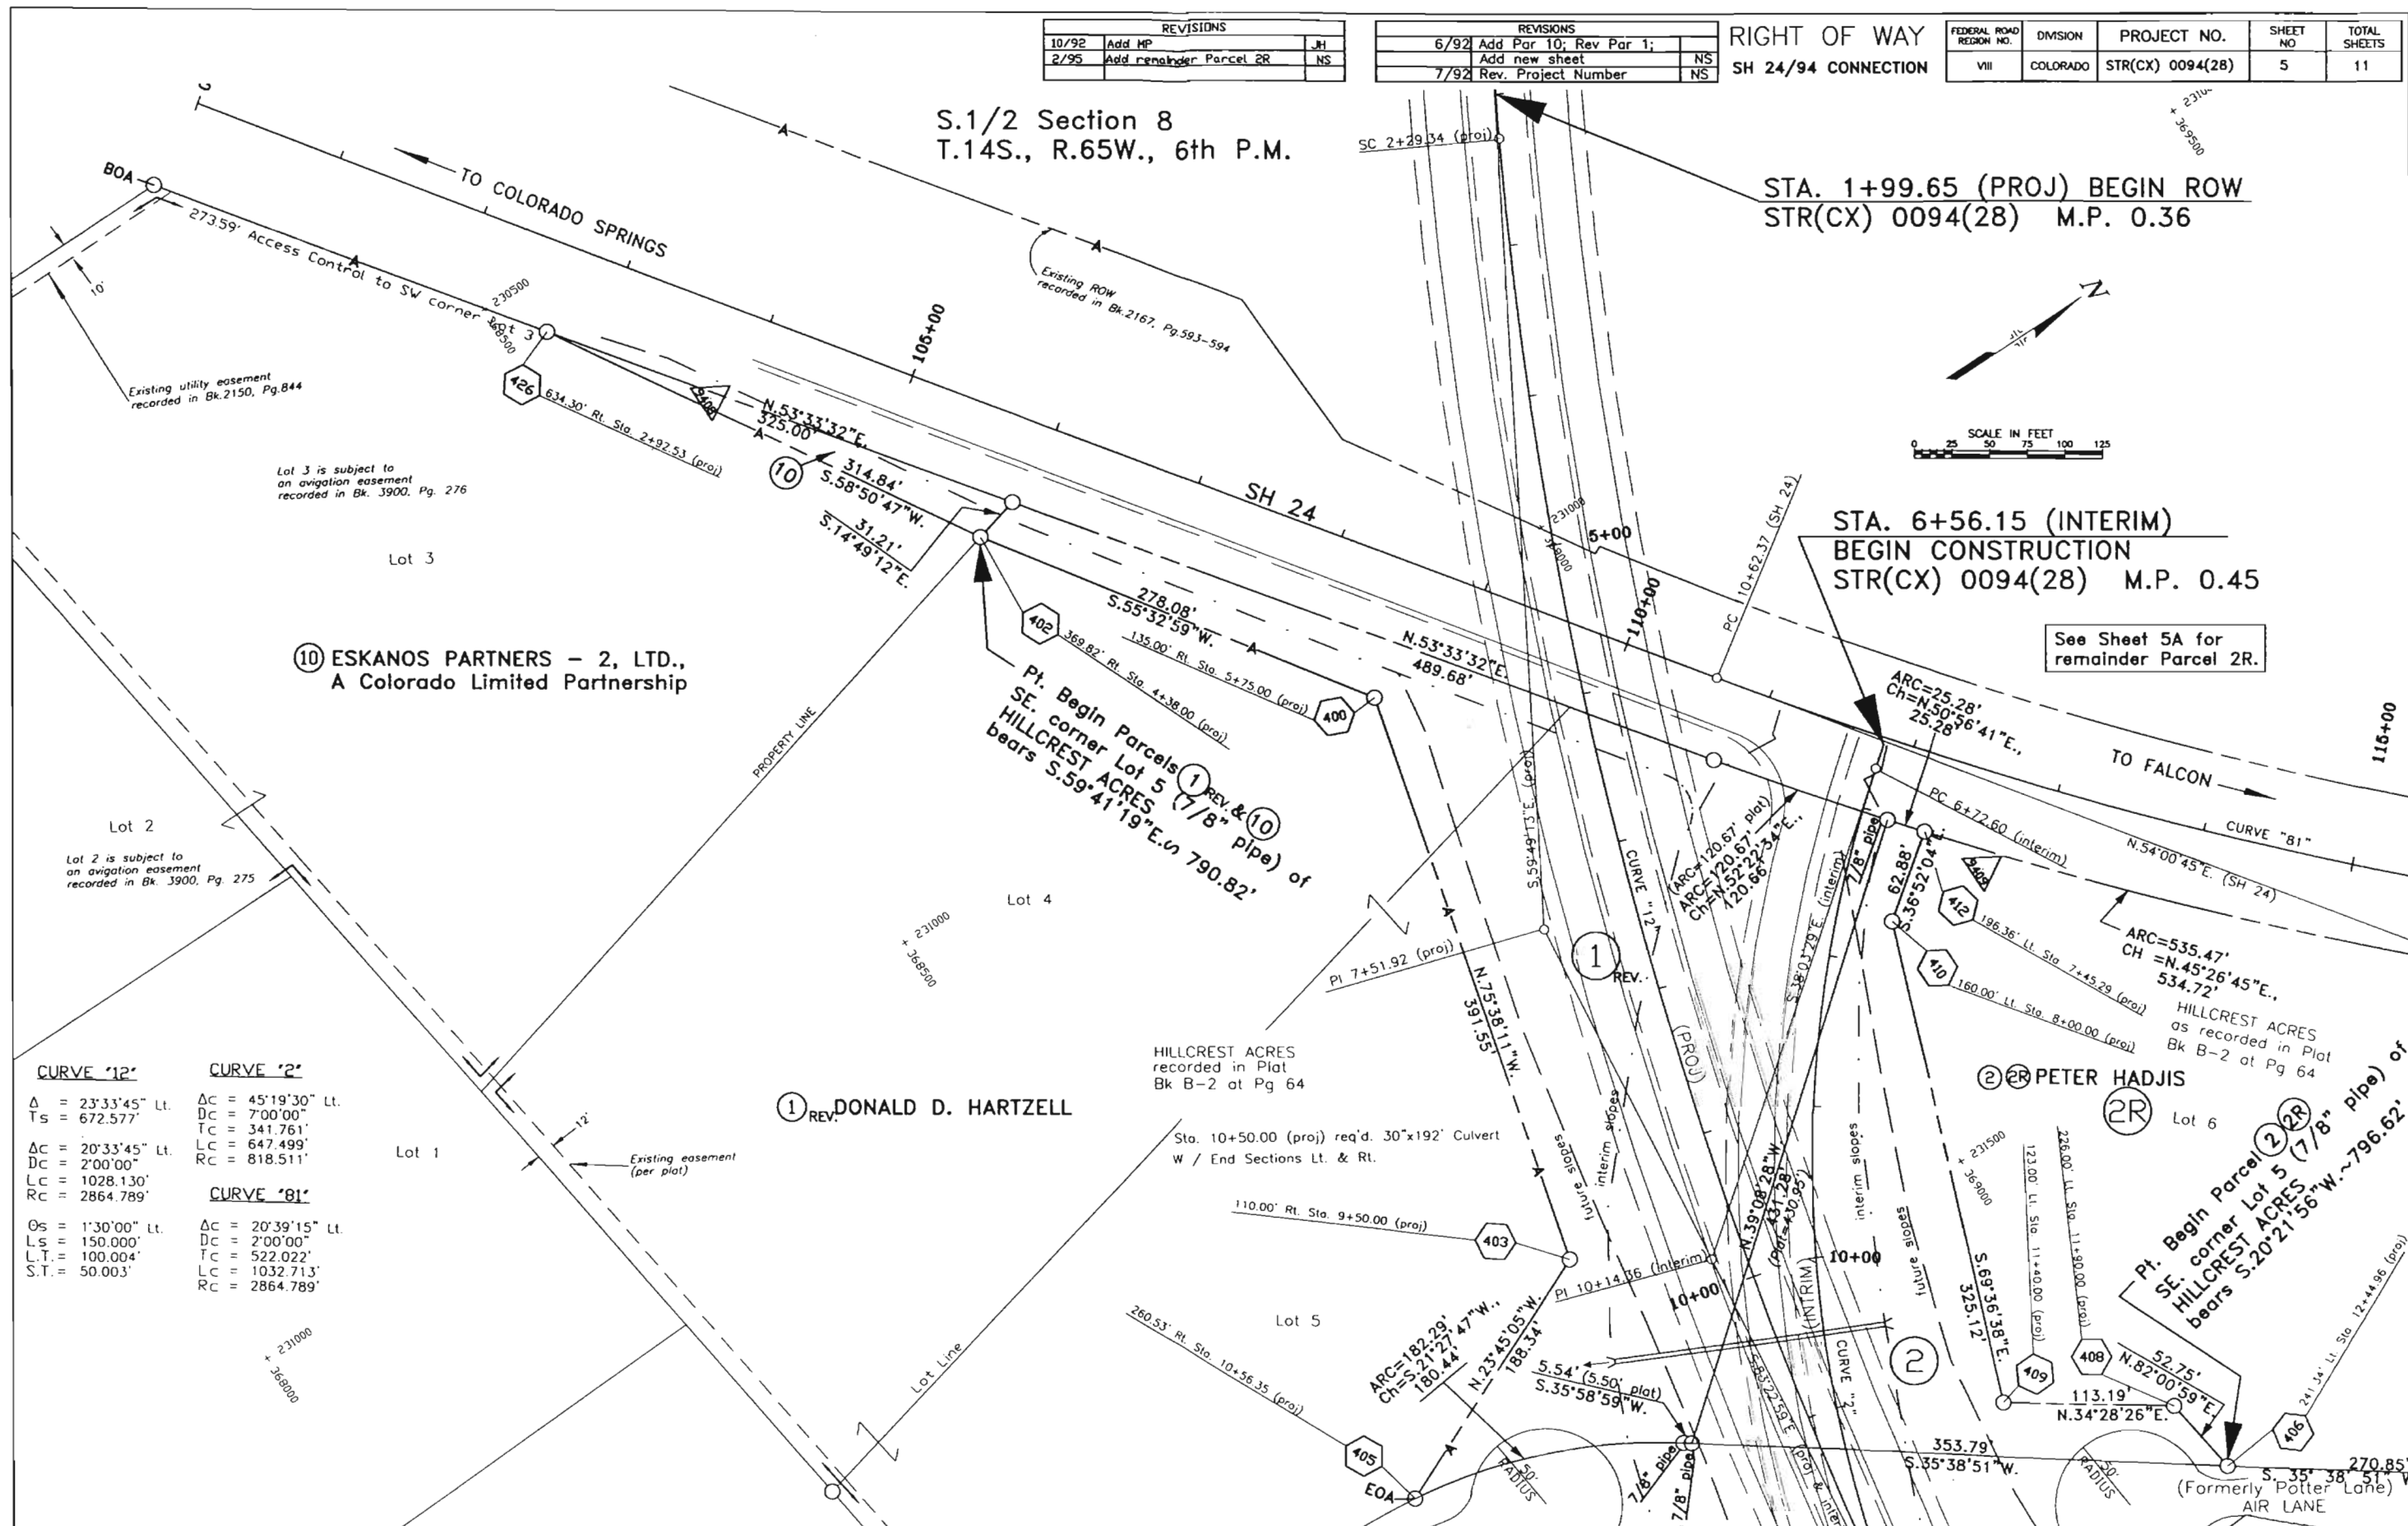

RIGHT OF WAY
SH 24/94 CONNECTION

S. 1/2 Section 8
T.14S., R.65W., 6th P.M.
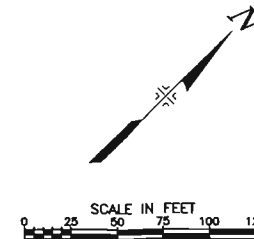
$$\begin{aligned}\Delta C &= 20^{\circ}39'15'' \text{ Lt} \\ D_C &= 2^{\circ}00'00'' \\ T_C &= 522.022' \\ L_C &= 1032.713' \\ R_C &= 2864.789'\end{aligned}$$


RIGHT OF WAY
SH 24/94 CONNECTION

FEDERAL ROAD REGION NO.	DIVISION	PROJECT NO.	SHEET NO	TOTAL SHEETS
VIII	COLORADO	STR(CX) 0094(28)	7	11

SE.1/4 Section 8
T.14S., R.65W., 6th P.M.

Lot 10

HILLCREST ACRES
Recorded in Plat Book B-2 , Page 64

Lot 11

Pt. Begin Parcel (4A) Rev. _____
SE. corner Lot 5 (7/8" pipe) of
HILLCREST ACRES
bears S.57°39'55"W. to 2,331.30'

— Pt. Begin Parcel (5A)
SW. corner (a RR spike) of
Section 8, T.14S., R.65W., 6th P.M.
bears S.75°15'08"W. 5372.29'

Rev.
 (4A) 59.56195% THE FIRST NATIONAL BANK OF COLORADO SPRINGS as Trustee of the Residuary Trust under the Last Will and Testament of Raymond W. Lewis deceased.
 40.43805% THE FIRST NATIONAL BANK OF COLORADO SPRINGS and CARLA W. LEWIS as Co-trustees of the Testamentary Marital Trust under the Last Will and Testament of Raymond W. Lewis, deceased.

⑤ ⑦ COLORADO SPRINGS LAND ASSOCIATES,
 ⑤A a New York General Partnership.

SW.1/4 Section 9
T.14S., R.65W., 6th P.M.

CURVE "13"

$\Delta = 8^{\circ}24'12''$ Rt.
 $T_s = 495.928'$
 $\Delta c = 6^{\circ}54'12''$ Rt.
 $Dc = 1^{\circ}00'00''$
 $Lc = 690.324'$
 $Rc = 5729.578'$
 $O_s = 0^{\circ}45'00''$ Rt.
 $L_s = 150.000'$
 $L.T. = 100.001'$
 $S.T. = 50.001'$

07/23/92 09:47:21 D:\90434\DWG\SHEET_8 90434 STROMBECK.N

SW.1/4 Section 9
T.14S., R.65W., 6th P.M.



SCALE IN FEET
0 25 50 75 100 125

REVISIONS		
6/92	Add Par 7; new sheet	NS
7/92	Rev. Project Number	NS

RIGHT OF WAY
SH 24/94 CONNECTION

FEDERAL ROAD REGION NO.	DIVISION	PROJECT NO.	SHEET NO	TOTAL SHEETS
VIII	COLORADO	STR(CX) 0094(28)	8	11

⑥ THE RESOLUTION TRUST CORPORATION as
Receiver for Western Savings & Loan
Association, F.A.


⑦ COLORADO SPRINGS LAND ASSOCIATES,
a New York General Partnership.

CURVE '13'

Δ = 8°24'12" Rt.
Ts = 495.928'
 Δ C = 6°54'12" Rt.
DC = 1°00'00"
LC = 690.324'
RC = 5729.578'

Θ s = 0°45'00" Rt.
LS = 150.000'
L.T. = 100.001'
S.T. = 50.001'

Sta. 38+70.00 (proj) Req'd. 3 - 36"x126" Culverts
W / End Sections, Lt. & Rt.
Outlet Ditch Rt.

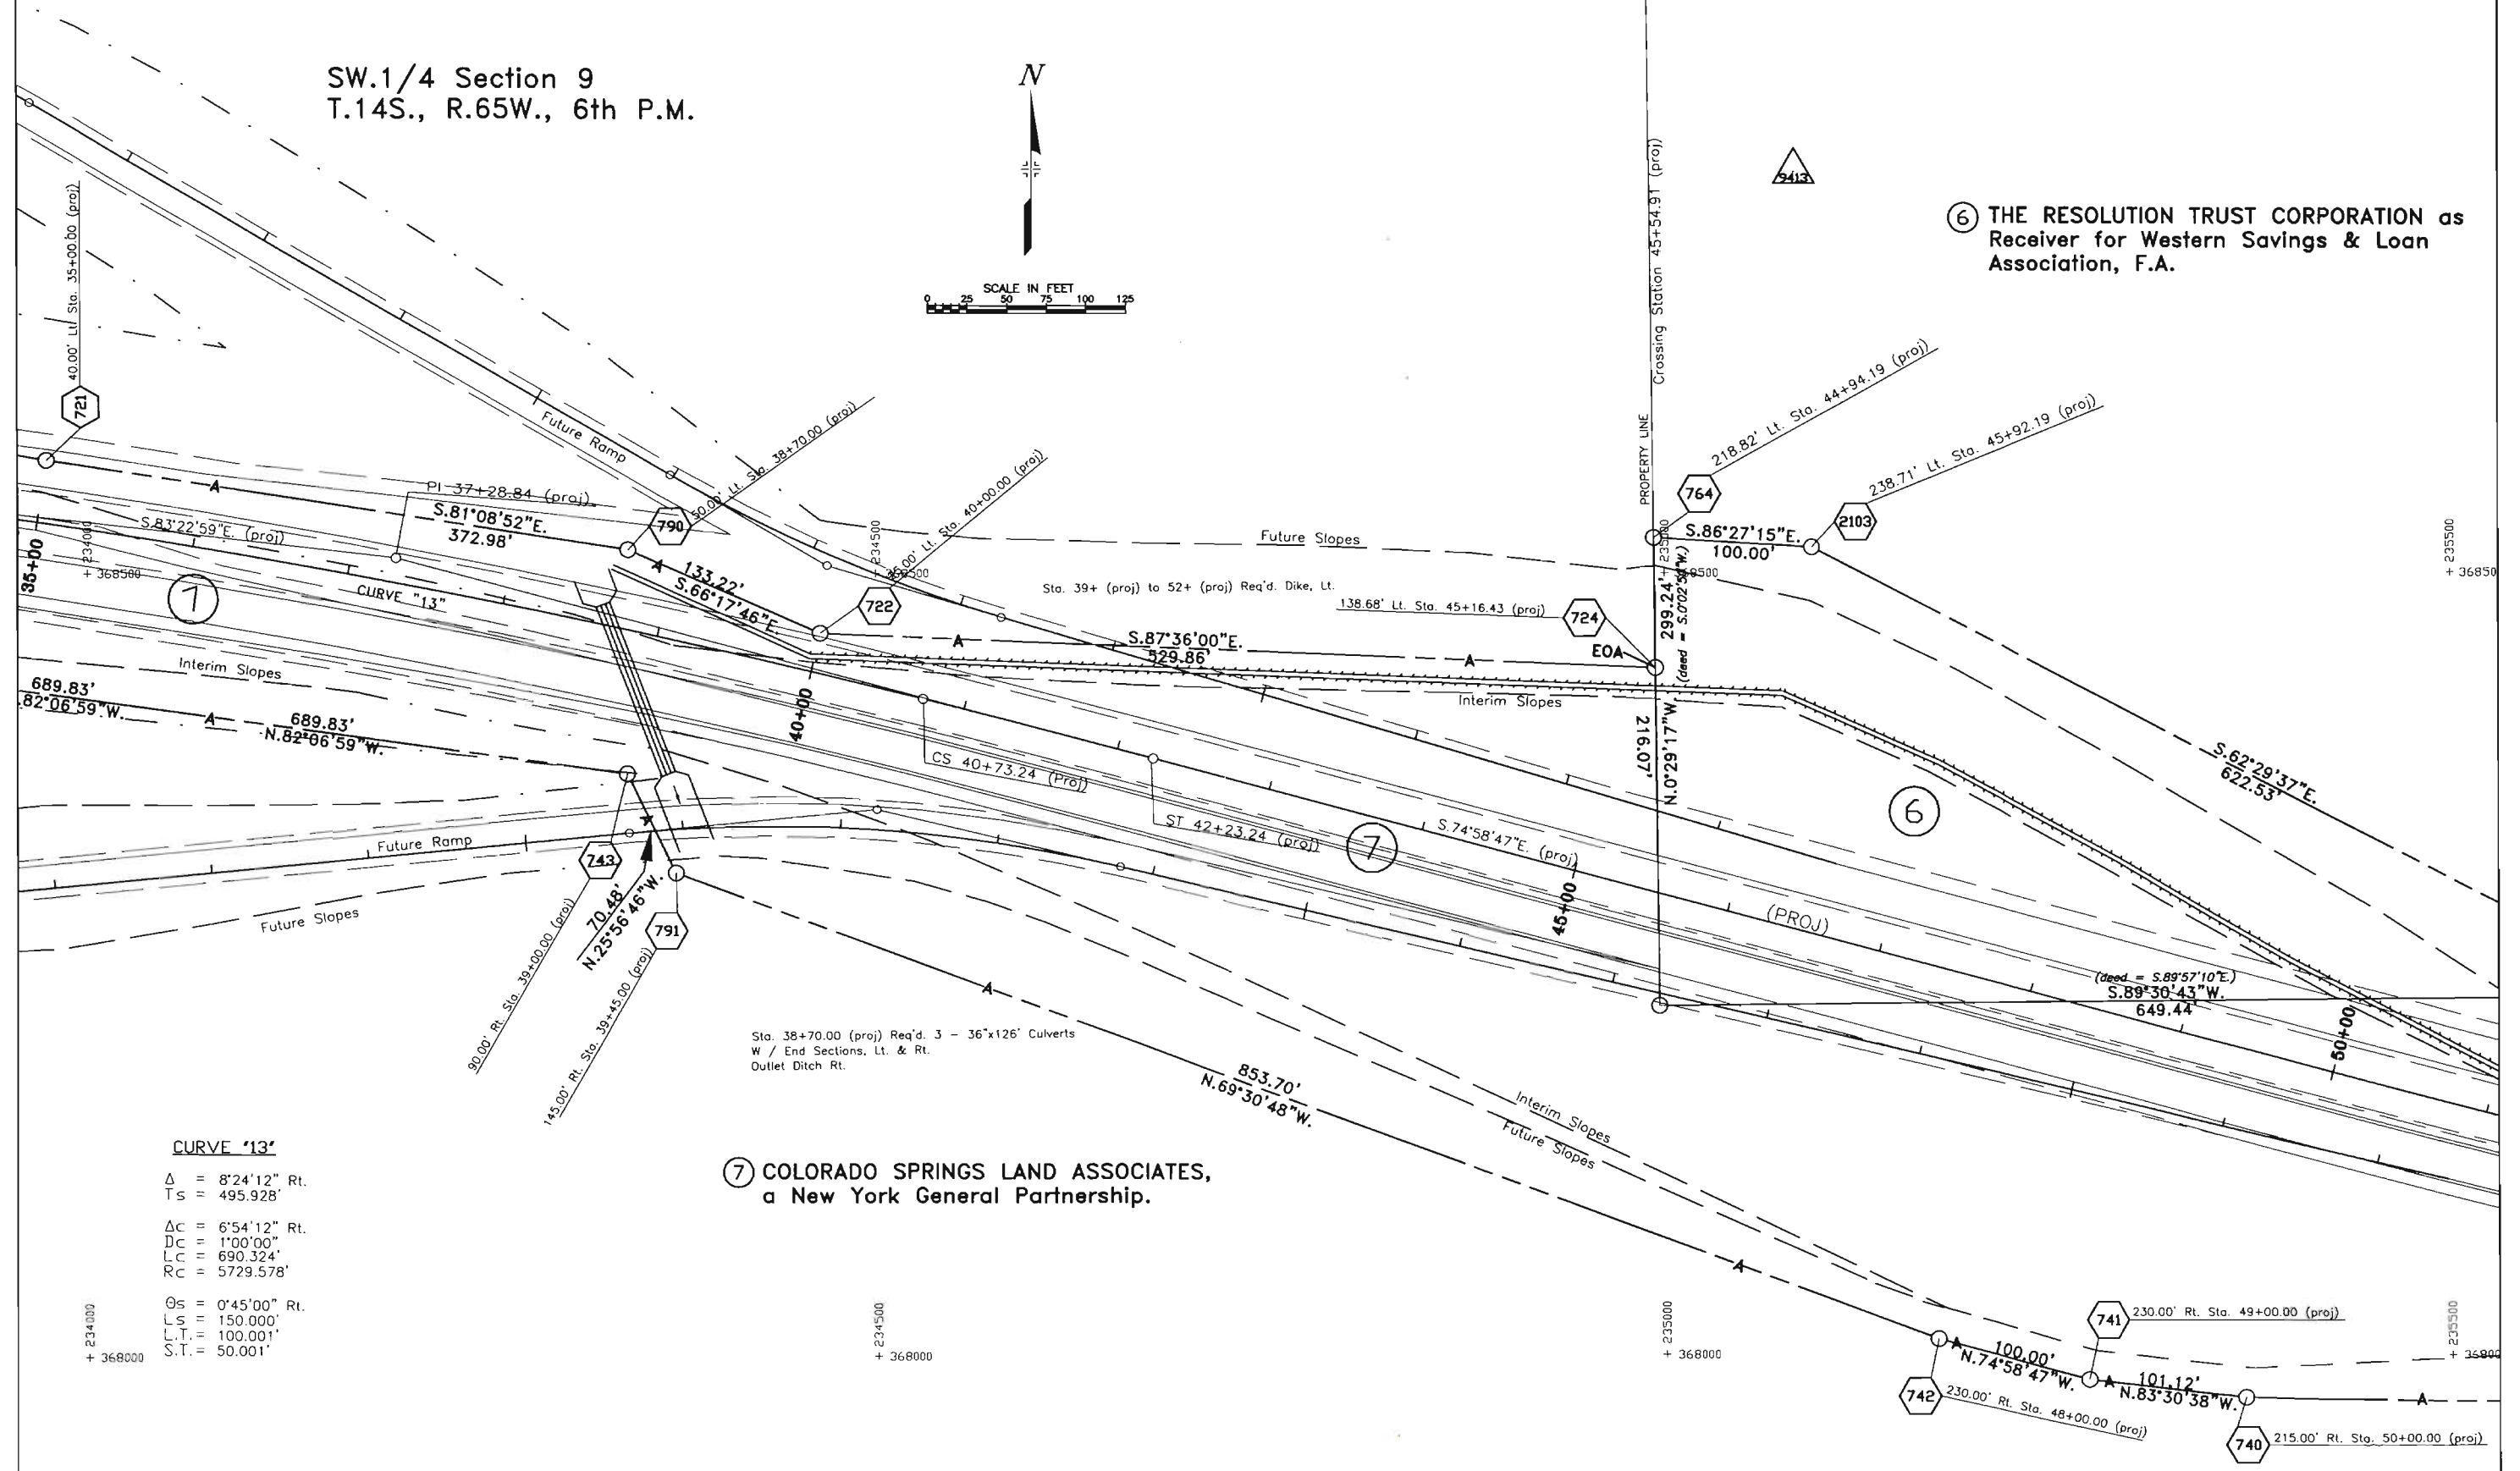

RIGHT OF WAY
SH 24/94 CONNECTION

Pt. Begin Parcel (6)
S.1/4 corner (a stone) of
Section 9, T.14S., R.65W., 6th PM.
bears S.44°39'05"E. $\cap$ 833.50'

SW.1/4 Section 9
T.14S., R.65W., 6th P.M.

SE.1/4 Section 9
T.14S., R.65W., 6th P.M.

Pt. Begin Parcel (8)
S.1/4 corner (a stone) of
Section 9, T.14S., R.65W., 6th P.M.
bears S.64°23'30"W. 761.18'

Pt. Begin Parcel (7)
S.1/4 corner (a stone) of
Section 9, T.14S., R.65W., 6th PM.
bears S.89°32'56" W 30.49'

NW.1/4 Section 16
T.14S., R.65W., 6th P.M.

<u>CURVE '14'</u>	<u>CURVE '62'</u>
$\Delta C = 3'40''19''$ Lt.	$\Delta C = 52'52''15''$ Rt.
$D_C = 1'00''00''$	$D_C = 9'00''00''$
$T_C = 183.664'$	$T_C = 316.512'$
$L_C = 367.203'$	$L_C = 587.455'$
$R_C = 5729.578'$	$R_C = 636.620'$


NE.1/4 Section 16
T.14S., R.65W., 6th P.M.

REVISIONS			
6/92	Add corrections; new sheet	NS	
7/92	Rev. Project Number	NS	
10/92	Add Brkpt 2104 & MP	JH	

RIGHT OF WAY
SH 24/94 CONNECTION

FEDERAL ROAD REGION NO.	DIVISION	PROJECT NO.	SHEET NO	TOTAL SHEETS
VIII	COLORADO	STR(CX) 0094(28)	10	11

SE.1/4 Section 9
T.14S., R.65W., 6th P.M.

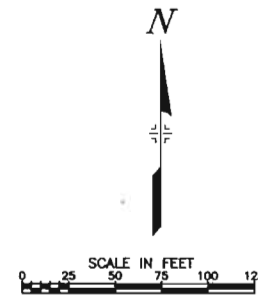

+ 237500
+ 368000

+ 238000
+ 368000

+ 238500
+ 368000

STA. 72+81.00 (proj) END CONSTRUCTION
STR(CX) 0094(28) M.P. 1.70

⑧⑨ THE RESOLUTION TRUST CORPORATION as
Receiver for Western Savings & Loan
Association, F.A.

SECTION LINE Centerline Crossing Sta. 73+21.84 (proj)
N.89°32'56"E.

Pt. Begin Parcel ⑨
N.1/4 corner (a stone) of
Section 16, T.14S., R.65W., 6th P.M.
bears N.89°19'27"W. ∞ 1,119.74'

STA. 75+00.00 (proj) END ROW
STR(CX) 0094(28) M.P. 1.74

NE.1/4 Section 16
T.14S., R.65W., 6th P.M.

REVISIONS		
10/92	Add MP, SH94, Airline Rd South	JH
2/95	Add remainder Parcel 2R	NS

REVISIONS		
6/92	Add Par 5,7,10; new sheet	
	Rev. Par 1, 4A	NS
7/92	Rev. Project Number	NS
9/92	Add Par.5A; Del Acc.N.Par 5A	NS

RIGHT OF WAY
SH 24/94 CONNECTION

FEDERAL ROAD REGION NO.	DIVISION	PROJECT NO.	SHEET NO	TOTAL SHEETS
VIII	COLORADO	STR(CX) 0094(28)	11	11

OWNERSHIP MAP
Showing affected ownership
for Project STR(CX) 0094(28)

