

DEPARTMENT OF TRANSPORTATION
STATE OF COLORADO

FEDERAL ROAD REGION NO.	DIVISION	PROJ. NO.	SHEET NO.	TOTAL SHEETS
VIII	COLORADO	STR(CX) 0133(22) Unit 2	1	10

RIGHT OF WAY
WEST OF PAONIA
RESERVOIR

REVISIONS	

CONVENTIONAL SIGNS

County Line
Township or Range Line
Land Lines Section Line 1/4 Section Line 1/16 Section Line
Property or Tract Line
City Limits
Railroad
Existing Road
New Road

Control of Access
Access denied by Deed
Right of Way Line
Protected by Freeway (Virgin Location)
Top of Cuts
Toe of Fills
Barbed Wire Fence
Chain Link Fence
Woven Wire-Combination Fence
Snow Fence
Wood Fence
Deer Fence

Trees
Deciduous
Coniferous

Tel. & Teleg. Lines
Electric Lines
Elec. Trans. Tower
Buried Tel. Cable
Buried Electric Cable
Gas Main
Oil Main
Water Main
Sanitary Sewers
Storm Sewers

Road Approaches

Section Corner
Center of Section

Culverts & Drains
Proposed
Existing
Proposed
Existing (To be dashed)

Bridges
Existing (To be dashed)

POINT NUMBER DESIGNATIONS
CONTROL POINT AND ALIQUOT CORNER
ROW MARKER
PROPERTY SURVEY MARKER
OTHER POINTS


BASIS OF BEARINGS
BASIS OF BEARINGS: N. 00° 12' 47" W. between the W 1/4 corner, Sec. 7, T. 13 S., R. 89 W., of the 6th P.M. (a found rebar & cap LS #11530 - set 76.2mm Al. cap #17491), and the NE corner of said Sec. 12, T. 13 S., R. 90 W., of the 6th P.M. (a found 76.2mm B.C.).

Date: 10-98
Subaccount: 93110
REGION: III

RIGHT OF WAY PLAN OF PROPOSED
FEDERAL AID PROJECT NO. STR(CX) 0133(22) UNIT 2
STATE HIGHWAY NO. 133
GUNNISON COUNTY
RIGHT OF WAY

SCALES OF ORIGINAL DRAWINGS
PLAN SHEETS 1 : 100
OWNERSHIP SHEETS 1 : 300
DETAIL SHEET 1 : 50
R.O.W. LENGTH OF PROJECT = 2.244KM

Sta. 9+900.000, Begin Const. Proj. STR(CX) 0133(22)=
Sta. 199+87.57 on Proj. RS 0133(12) = M.P. 21.3
BEGIN R.O.W. PROJ. STR(CX) 0133(22) UNIT 2, STA. 7+525.286 =
6.48M Rt., Sta. 7+527.402 on R.O.W. Proj. STR(CX) 0133(22) Unit 1 = M.P. 22.2

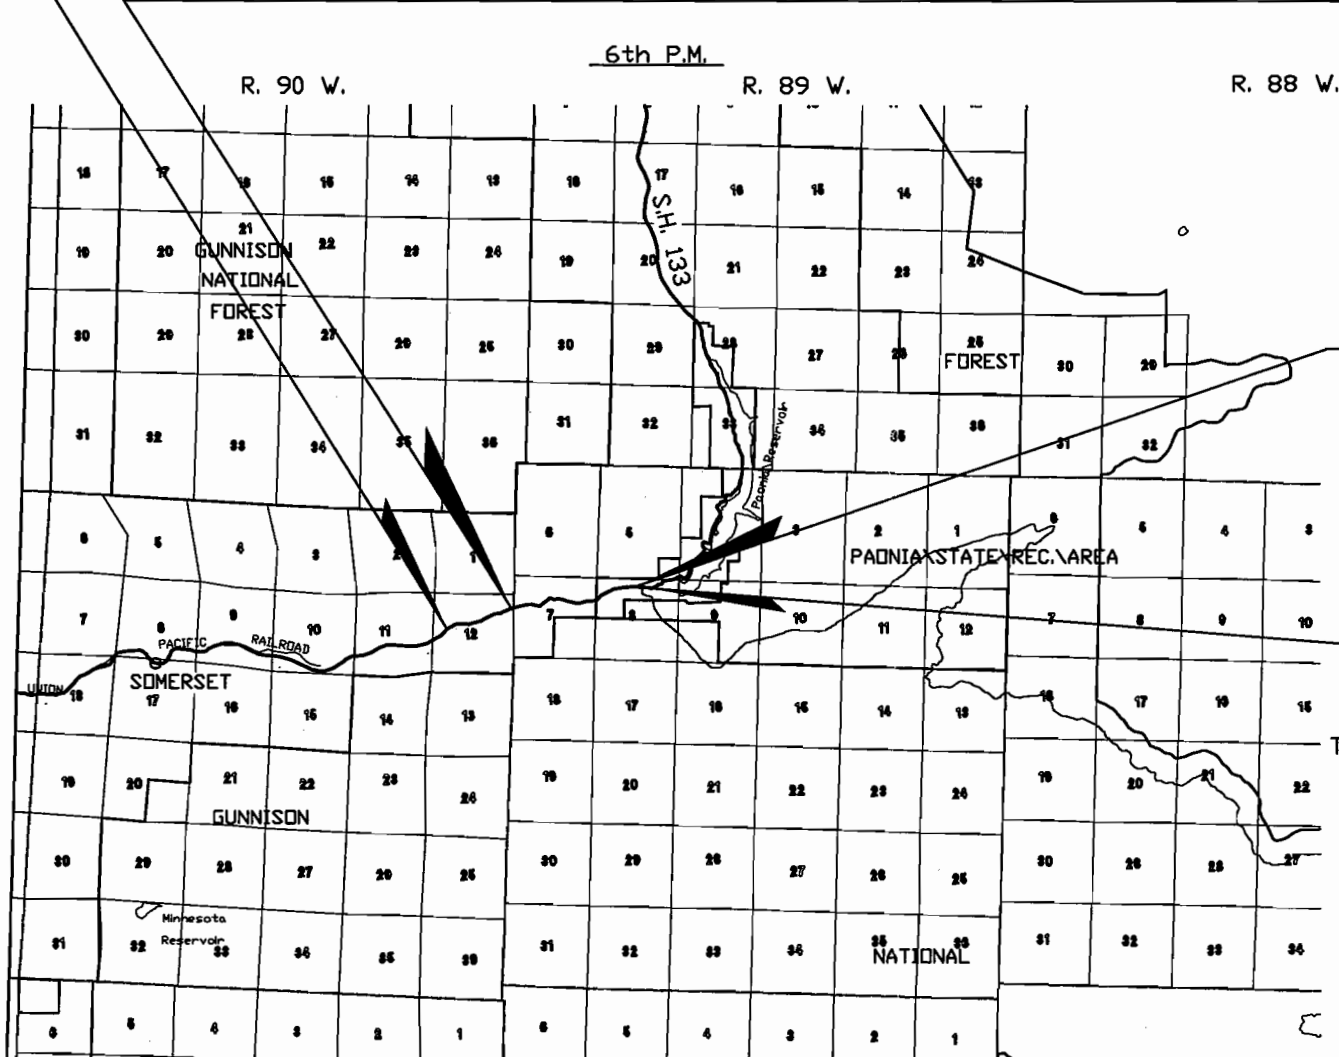

END R.O.W. PROJ. STR(CX) 0133(22) UNIT 2,
STA. 9+761.248 =
STA. 188+00 ON PROJ. FLH 15-1(9) = M.P. 23.6

Sta. 9+900.000, End Const. Proj. STR(CX) 0133(22)=
M.P. 23.8

INDEX OF SHEETS	
SHEET NO.	DESCRIPTION
1	TITLE SHEET
2	TABULATION OF OWNERSHIPS
3-3B	CONTROL AND MONUMENTATION
4	TABULATION OF ACCESS
5-8	PLAN SHEETS
9-10	OWNERSHIPS SHEETS
* 6A	DETAIL SHEET

DEPARTMENT OF TRANSPORTATION FEDERAL HIGHWAY ADMINISTRATION	
AUTHORIZED: _____	DATE _____
DIVISION ADMINISTRATOR	

FEDERAL ROAD REGION NO.	DIVISION	PROJ. NO.	SHEET NO.	TOTAL SHEETS
VIII	COLORADO	STR(CX) 0133(22) Unit 2	2	10
RIGHT OF WAY West of Paonia Reservoir				
REVISIONS				
11-20-98	revise par. 201		JWJ	
12-14-98	revise par. 204		JWJ	
1-11-99	delete ease. TE206A		JWJ	
11-24-04	add recording information		JWJ	

R. O. W. TABULATION OF PROPERTIES IN GUNNISON COUNTY S. H. NO. 133

PARCEL NO.	OWNER	ADDRESS	LOCATION	AREA IN HECTARES					PARCEL NO.	RECORDED Book, Page	REMARKS
				AREA OF PARCEL	EXISTING R.O.W.	NET AREA	REMAINDER				
							LEFT	RIGHT			
			T. 13 S., R. 89 W., 6th P.M.								
200	Rosemarie Buth	525 S 4th Street Columbus, OH. 43206	Part of Lot 2, Sec. 7	2.849 hectares (7.039 ac.)	0.132 hectares (0.326 ac.)	2.717 hectares (6.713 ac.)	4.93 hectares (12.18 ac.)	7.24 hectares (17.89 ac.)	200	Rec. #504266 (WD)	
201 Rev	Wyman P. Sandlin & Wanda L. Sandlin, J.T.	307 St. Francis Gonzales, TX. 78629	Part of Lot 2 & the SE1/4NW1/4, Sec. 7	1.778 hectares (4.393 ac.)		1.778 hectares (4.393 ac.)	N.A.	12.39 hectares (30.5 ac.)	201 Rev	Rec. #503084 (Spec. WD)	
202	Gregory John Larson & Judy L. Larson, J.T.	P.O. Box 534 Somerset, CO. 81434	Part of Lot 2 & the SE1/4NW1/4, Sec. 7	1.983 hectares (4.901 ac.)	0.409 hectares (1.011 ac.)	1.574 hectares (3.890 ac.)	9.55 hectares (23.6 ac.)	N.A.	202	Rec. #494046 (WD)	
TE-202	same as above	same as above	Part of the SE1/4NW1/4, Sec. 7	0.027 hectares (0.066 ac.)		0.027 hectares (0.066 ac.)			TE-202		To construct a road approach
TE-202A	same as above	same as above	Part of the SE1/4NW1/4, Sec. 7	0.020 hectares (0.050 ac.)		0.020 hectares (0.050 ac.)			TE-202A		To construct a road approach
203	Michael P. Dumond	2629 Calle Manzano Thousand Oaks, CA. 91360	Part of the SE1/4NW1/4, Sec. 7	0.065 hectares (0.160 ac.)		0.065 hectares (0.160 ac.)	N.A.	20.00 hectares (49.36 ac.)	203	Rec. #494492 (WD)	
TE-203	same as above	same as above	Part of the SE1/4NW1/4, Sec. 7	0.024 hectares (0.059 ac.)		0.024 hectares (0.059 ac.)			TE-203		To construct a road approach
204 Rev	same as above	same as above	Part of the SE1/4NW1/4, Sec. 7	0.485 hectares (1.199 ac.)		0.485 hectares (1.199 ac.)	N.A.	same as above	204 Rev	Rec. #494492 (WD)	
205	U.S. Land (B.L.M.)	Uncompahgre Basin Resource Area 2505 S. Townsend Ave. Montrose, Co. 81401	Part of the S1/2NE1/4, Sec. 7	4.615 hectares (11.403 ac.)		4.615 hectares (11.403 ac.)			205	Rec. #495706	
TE-205	same as above	same as above	Part of the SE1/4NE1/4, Sec. 7	0.066 hectares (0.162 ac.)		0.066 hectares (0.162 ac.)			TE-205		To construct a road approach
206	Board of County Commissioners, Gunnison County	200 East Virginia Gunnison, Co. 81230	Part of the S1/2NE1/4, Sec. 7	0.179 hectares (0.443 ac.)	0.056 hectares (0.139 ac.)	0.123 hectares (0.304 ac.)	1.85 hectares (4.5 ac.)	N.A.	206	Rec. #494494 (QCD)	
TE-206	same as above	same as above	same as above	0.045 hectares (0.112 ac.)		0.045 hectares (0.112 ac.)			TE-206		To construct a road approach
TE-206B	same as above	same as above	same as above	0.008 hectares (0.020 ac.)		0.008 hectares (0.020 ac.)			TE-206B		To construct a road approach
207	U.S. Land (Bureau of Reclamation)		Part of the N1/2NW1/4, Sec. 8 & Part of the SW1/4NW1/4, Sec. 8 &	3.476 hectares (8.590 ac.)		3.476 hectares (8.590 ac.)			207	Rec. #495707	

CONTROL AND MONUMENTATION SHEET

FEDERAL ROAD REGION NO.	DIVISION	PROJ. NO.	SHEET NO.	TOTAL SHEETS
VIII	COLORADO	STR(CX) 0133(22) Unit 2	3 of 3B	10

RIGHT OF WAY
West of Paonia Reservoir

REVISIONS		
12-14-98	add signature block for R.O.W. mks. set	JWJ

GENERAL NOTES

This Right of Way Plan is not a complete boundary survey of all adjoining owners, and is prepared for Department of Transportation, State of Colorado purposes only.

BASIS OF BEARINGS: N. 00° 12' 47.2" W. between the W 1/4 corner, Sec. 7, T. 13 S., R. 89 W., of the 6th P.M. (a found rebar & cap LS #11530 - set 76.2mm AL. cap #17491), and the NE corner of said Sec. 12, T. 13 S., R. 90 W., of the 6th P.M. (a found 76.2mm B.C.).

Found and set monuments are located within an error circle of radius 0.076 meters with respect to controlling monuments at a 95% confidence level.

All centerline stationing and offsets are theoretical only and may not represent the centerline as constructed.


All coordinates listed are project coordinates.

NOTE: According to Colorado law you must commence any legal action based upon any defect in this survey within three years after you first discover such defect. In no event may any action based upon any defect in this survey be commenced more than ten years from the date of the certification shown.

NOTE: No guarantee as to the accuracy of the information contained on the attached drawing is either stated or implied unless this copy bears an original signature of the registered land surveyor herein named.

All Right of Way Markers set from survey control points.

Memorandums of Ownership supplied by H. C. Peck & Associates, Inc.

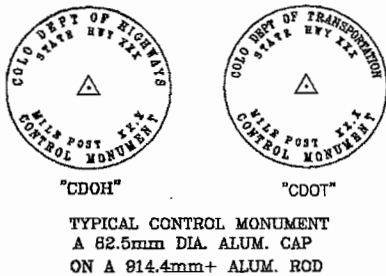

OFFICE SURVEYOR CERTIFICATE

ROW Plans and Legal Descriptions were prepared under my supervision and checking.

Name Robert E. [Signature]
Date 2-28-05
P.L.S. No. 25932

COLORADO
REGISTERED
25932
PROFESSIONAL LAND SURVEYOR

FIELD SURVEYOR CERTIFICATE

Control survey was done under my supervision and checking

Name _____
Date _____
P.L.S. No. _____

SEAL

FIELD SURVEYOR CERTIFICATE

Right-of-Way monumentation was done under my supervision and checking

Name Steven D. Carstens
Date 2-22-05
P.L.S. No. 29028

COLORADO REGISTERED
STEVEN D. CARSTENS
29028
PROFESSIONAL LAND SURVEYOR

CONTROL AND MONUMENTATION SHEET

FEDERAL ROAD REGION NO.	DIVISION	PROJ. NO.	SHEET NO.	TOTAL SHEETS
VIII	COLORADO	STR(CX) 0133(22) Unit 2	3A of 3B	10
RIGHT OF WAY West of Paonia Reservoir		REVISIONS		
		11-20-98	add 540, rev 502, 503, & 415	JWJ
		12-14-98	add 541 & 542	JWJ
		1-11-99	deleted 527 528 529 & 530	JWJ

RIGHT-OF-WAY POINTS 			
COORDINATES ARE MODIFIED PROJECT COORDINATES			
PNT #	NORTH	EAST	REMARKS
397	29204.7500	50922.6403	
401	29252.4842	51216.8356	
403	29252.4399	51344.2629	
404	29226.1009	51437.4656	
405	29274.5851	51411.4986	
407	29361.0681	51568.9747	
409	29297.8959	51531.9792	
412	29296.2809	51512.1942	
416	29246.0429	51459.3176	
418	29373.3975	51687.8525	
420	29371.7664	51705.0781	
429	29263.3300	52036.8899	
431	29250.2783	52095.0399	
433	29251.4912	52169.3928	
467	29265.3992	52022.2390	
468	29256.5135	52205.7769	
499	29037.2977	50923.2444	
500	29096.4442	51060.0022	
501	29105.7095	51112.5114	
502	29109.8900	51236.9220	
503	29200.3155	51234.7725	
540	29198.0143	51352.1910	
541	29321.5787	51627.9365	
542	29316.6207	51704.0182	

EASEMENT & OTHER POINTS 		
COORDINATES ARE MODIFIED PROJECT COORDINATES		
PNT #	NORTH	EAST
334	29261.5885	52205.8787
399	29243.7784	51111.4281
409	29297.8959	51531.9792
412	29296.2809	51512.1942
413	29331.4350	52509.0728
414	29413.0797	52510.7505
415	29201.3153	51370.3212
422	29364.1886	51785.1016
423	29297.6058	51836.7732
424	29356.7468	51846.8894
425	29296.3564	51843.6825
426	29355.2948	51854.9191
427	29282.6954	51899.7787
428	29340.6261	51915.4000
430	29304.8470	52048.0852
432	29292.8736	52100.9254
434	29293.8719	52162.1212
435	29259.7369	52229.1281
436	29307.5623	52214.5428
437	29272.2243	52285.9430
438	29324.0567	52274.8792
439	29325.2600	52280.7427
440	29333.8638	52342.6989
441	29276.2070	52348.9986
460	29341.9275	52396.2752
461	29376.3008	52469.5446
462	29328.2607	52505.4911
463	29412.3475	52509.9931
464	29369.2092	52551.6955
465	29414.9868	52512.7233
466	29371.8485	52554.4257
468	29256.5135	52205.7769
469	29455.9353	52558.9277
470	29407.8953	52594.8742
471	29467.7371	52576.0927
472	29416.9736	52608.0781
473	29496.2176	52630.8694
474	29441.8348	52656.2172
475	29555.0674	52757.1295
476	29500.6846	52782.4773
477	29579.8288	52814.5706
478	29523.4756	52835.1696
479	29584.1951	52827.2000
480	29527.1526	52845.8050

EASEMENT & OTHER POINTS 		
COORDINATES ARE MODIFIED PROJECT COORDINATES		
PNT #	NORTH	EAST
481	29600.1985	52887.6690
482	29541.7726	52901.3223
483	29627.4963	53004.4836
484	29569.0704	53018.1368
504	29260.5901	51813.8252
505	29275.2297	51703.2226
506	29300.2573	51818.9741
507	29272.4417	51407.3854
508	29281.3615	51402.8647
509	29261.9415	51382.8148
510	29271.3735	51379.4927
513	29289.3442	51505.5628
514	29283.0946	51527.6974
517	29369.0653	51571.9591
518	29372.0613	51597.7518
519	29361.4594	51572.7479
520	29364.1380	51598.5736
523	29247.9580	52044.0251
524	29240.1851	52076.7796
525	29253.7750	52079.4609
526	29260.9554	52047.4693
533	29254.6702	52192.4233
535	29244.3794	52205.5336
536	29238.0745	52239.9610
538	29262.9513	52243.7529
1500	29233.2123	51243.4510
1501	29232.3120	51253.1905
1507	29269.5272	51486.6178
1508	29324.5133	51539.1843
1509	29348.8026	51617.2112
1511	29330.7468	51704.2897
2001	29575.9464	53040.0091
2000	29624.0147	53031.7769


T. 13 S., R. 89 W., 6th P.M.
GUNNISON COUNTY

CONTROL AND MONUMENTATION SHEET

FEDERAL ROAD REGION NO.	DIVISION	PROJ. NO.	SHEET NO.	TOTAL SHEETS
VIII	COLORADO	STR(CX) 0133(22) Unit 2	38 of 38	10

RIGHT OF WAY
West of Paonia Reservoir

REVISIONS	

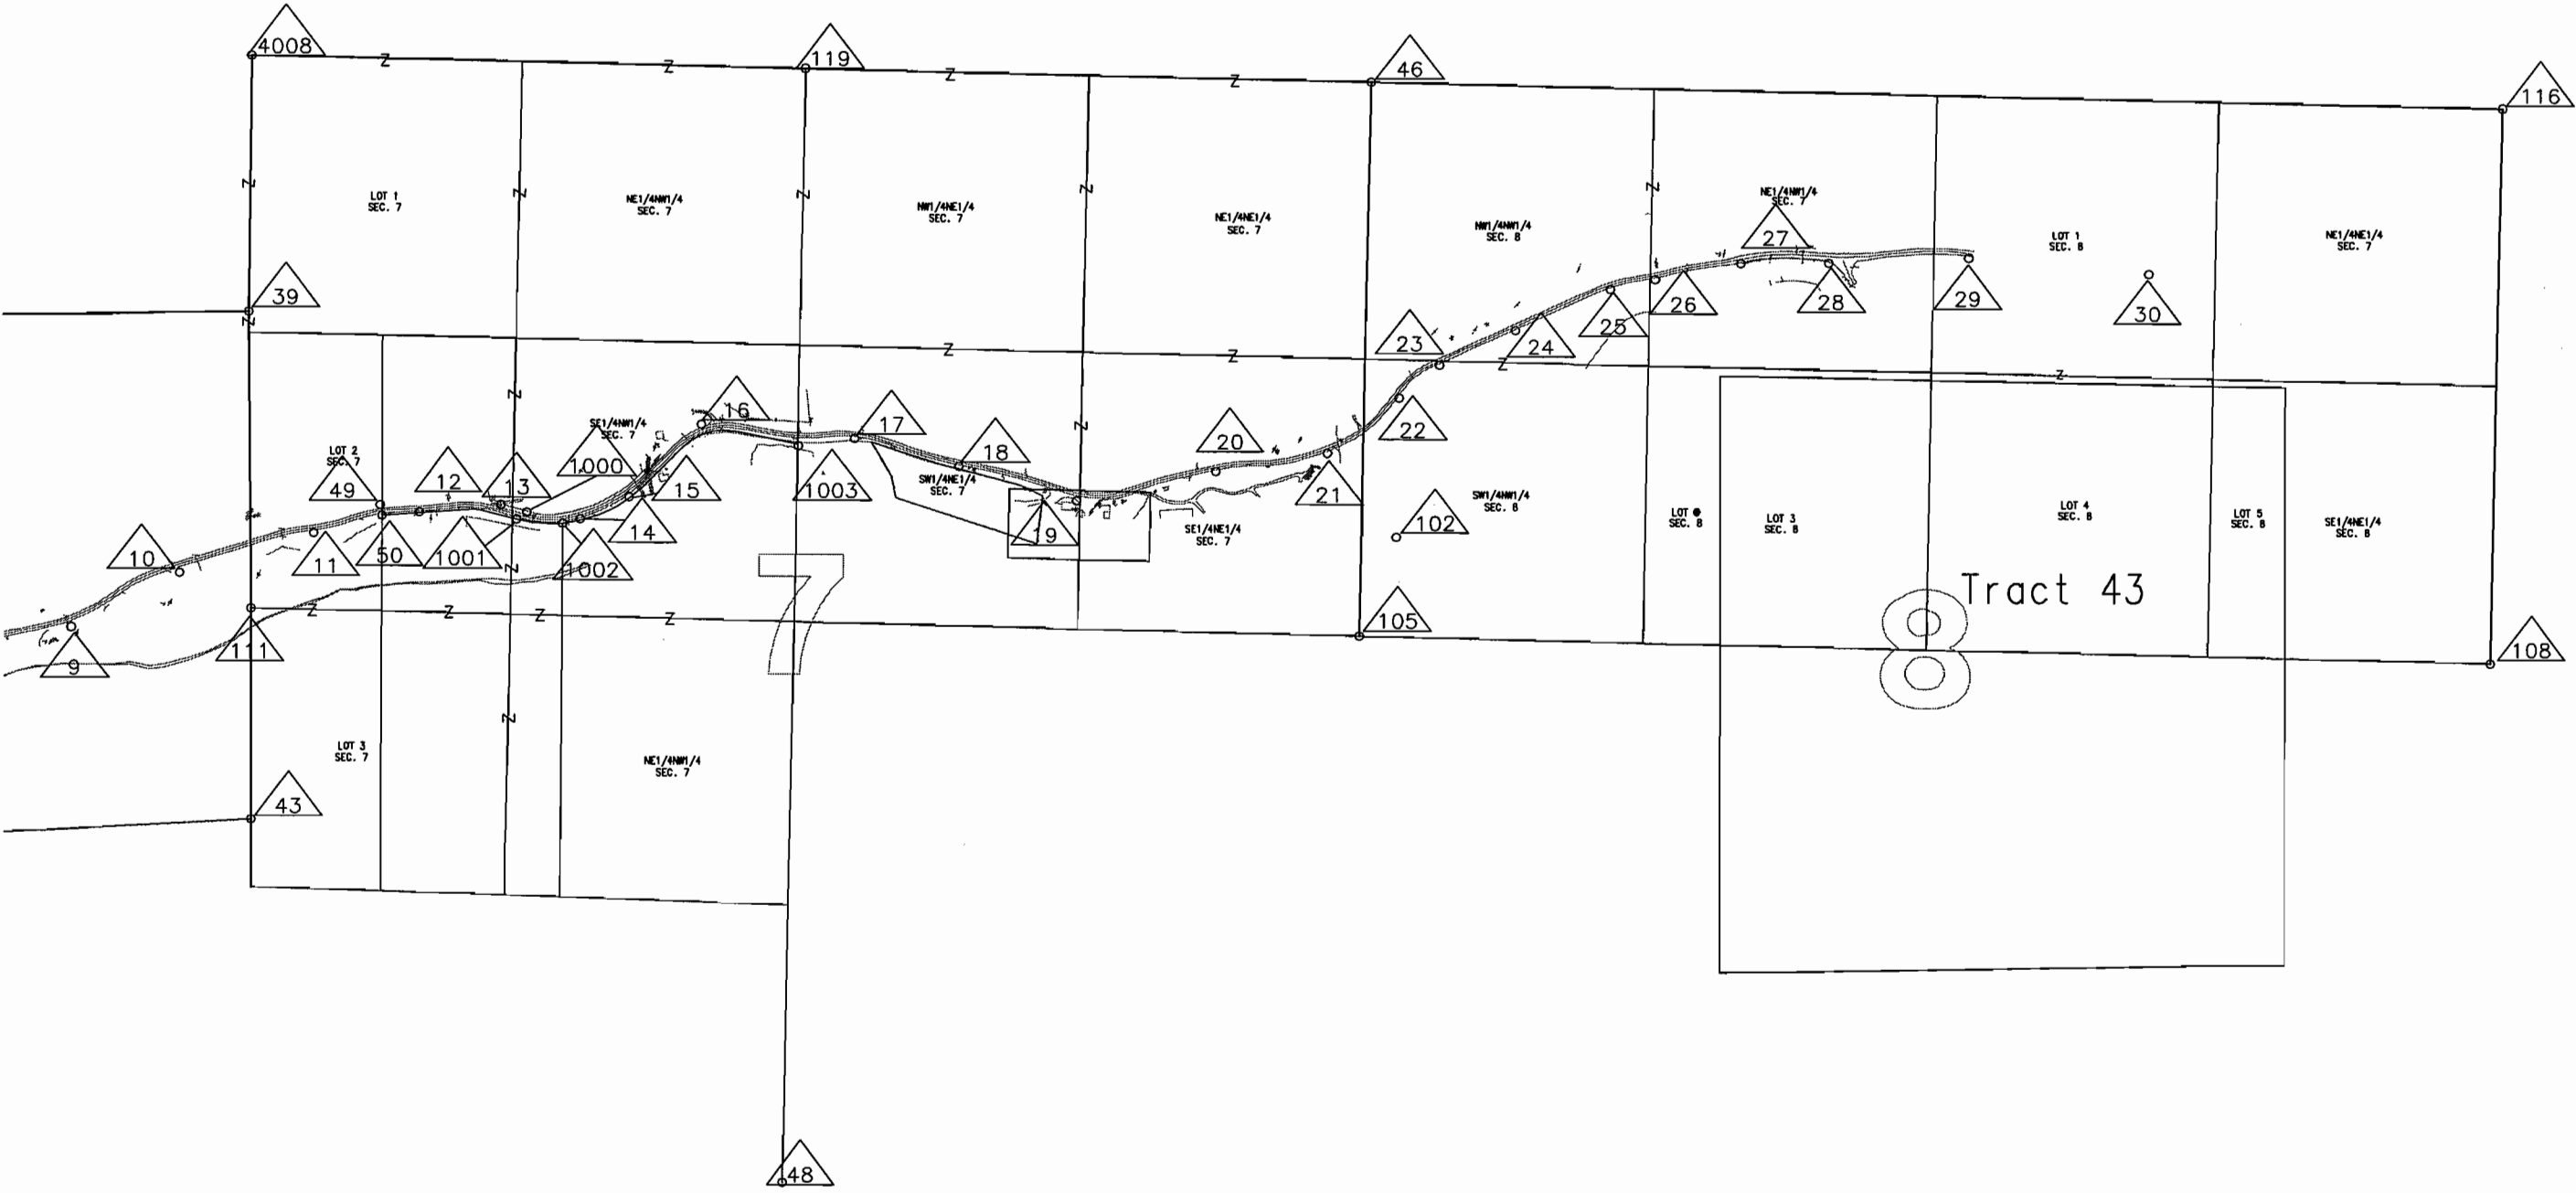

FEDERAL ROAD REGION NO.	DIVISION	PROJ. NO.	SHEET NO.	TOTAL SHEETS
VIII	COLORADO	STR(CX) 0133(22) Unit 2	4	10

RIGHT OF WAY
West of Paonia Reservoir

REVISIONS		
1-11-99	rd. approach at sta. 8+780 to be closed	JWJ

R. O. W. TABULATION OF ROAD APPROACHES IN GUNNISON COUNTY S. H. NO. 133



OWNER	MILE POST / STA.	LEFT (L) or RIGHT (R) of C	WIDTH	SKEW ANGLE	REMARKS
Gregory John Larson & Judy L. Larson, J.T.	22.4 / 7+880	L	7.3M / 24.0'		to be closed (replaced with approach at sta. 8+015)
same as above	22.4 / 8+015	L	7.3M / 24.0'		to replace road approach at 7+880
Michael P. Dumond	22.5 / 8+085	R	7.3M / 24.0'		to remain opened
same as above	22.5 / 8+143	R	7.3M / 24.0'		new approach
Gregory John Larson & Judy L. Larson, J.T.	22.6 / 8+230	L	7.3M / 24.0'		to remain opened
Board of County Commissioners, Gunnison County	22.9 / 8+720	R	7.3M / 24.0'		This Rd Appr. enters into The Board Of County Commissioners, Gunnison County easement, to remain opened.
Board of County Commissioners, Gunnison County	23.0 / 8+760	R	7.3M / 24.0'		This Rd Appr. enters into The Board Of County Commissioners, Gunnison County easement, to be closed at owner's request.
Board of County Commissioners, Gunnison County	23.0 / 8+830	R	7.3M / 24.0'		This road continues thru to U.S. Land (BLM), to remain opened.
U.S. Land (BLM)	23.2 / 9+165	L	7.3M / 24.0'		to remain opened
Gunnison County Rd. 12	23.7 / 9+915	R	7.3M / 24.0'		Kebler Pass Rd., to remain opened

T. 13 S., R. 89 W., 6th P.M.
GUNNISON COUNTY

FEDERAL ROAD REGION NO.	DIVISION	PROJ. NO.	SHEET NO.	TOTAL SHEETS
VIII	COLORADO	STR(CX) 0133(22) UNIT 2	5	10

RIGHT OF WAY WEST OF PAONIA RESERVOIR			REVISIONS	
11-20-98	revise par. 201			JWJ
12-14-98	revise par. 204			JWJ

Begin R.O.W. Proj. STR(CX) 0133(22) Unit 2, Sta. 7+525.286=
6.48M Rt., Sta. 7+527.402 on R.O.W. Proj. STR(CX) 0133(22) Unit 1 = M.P. 22.2

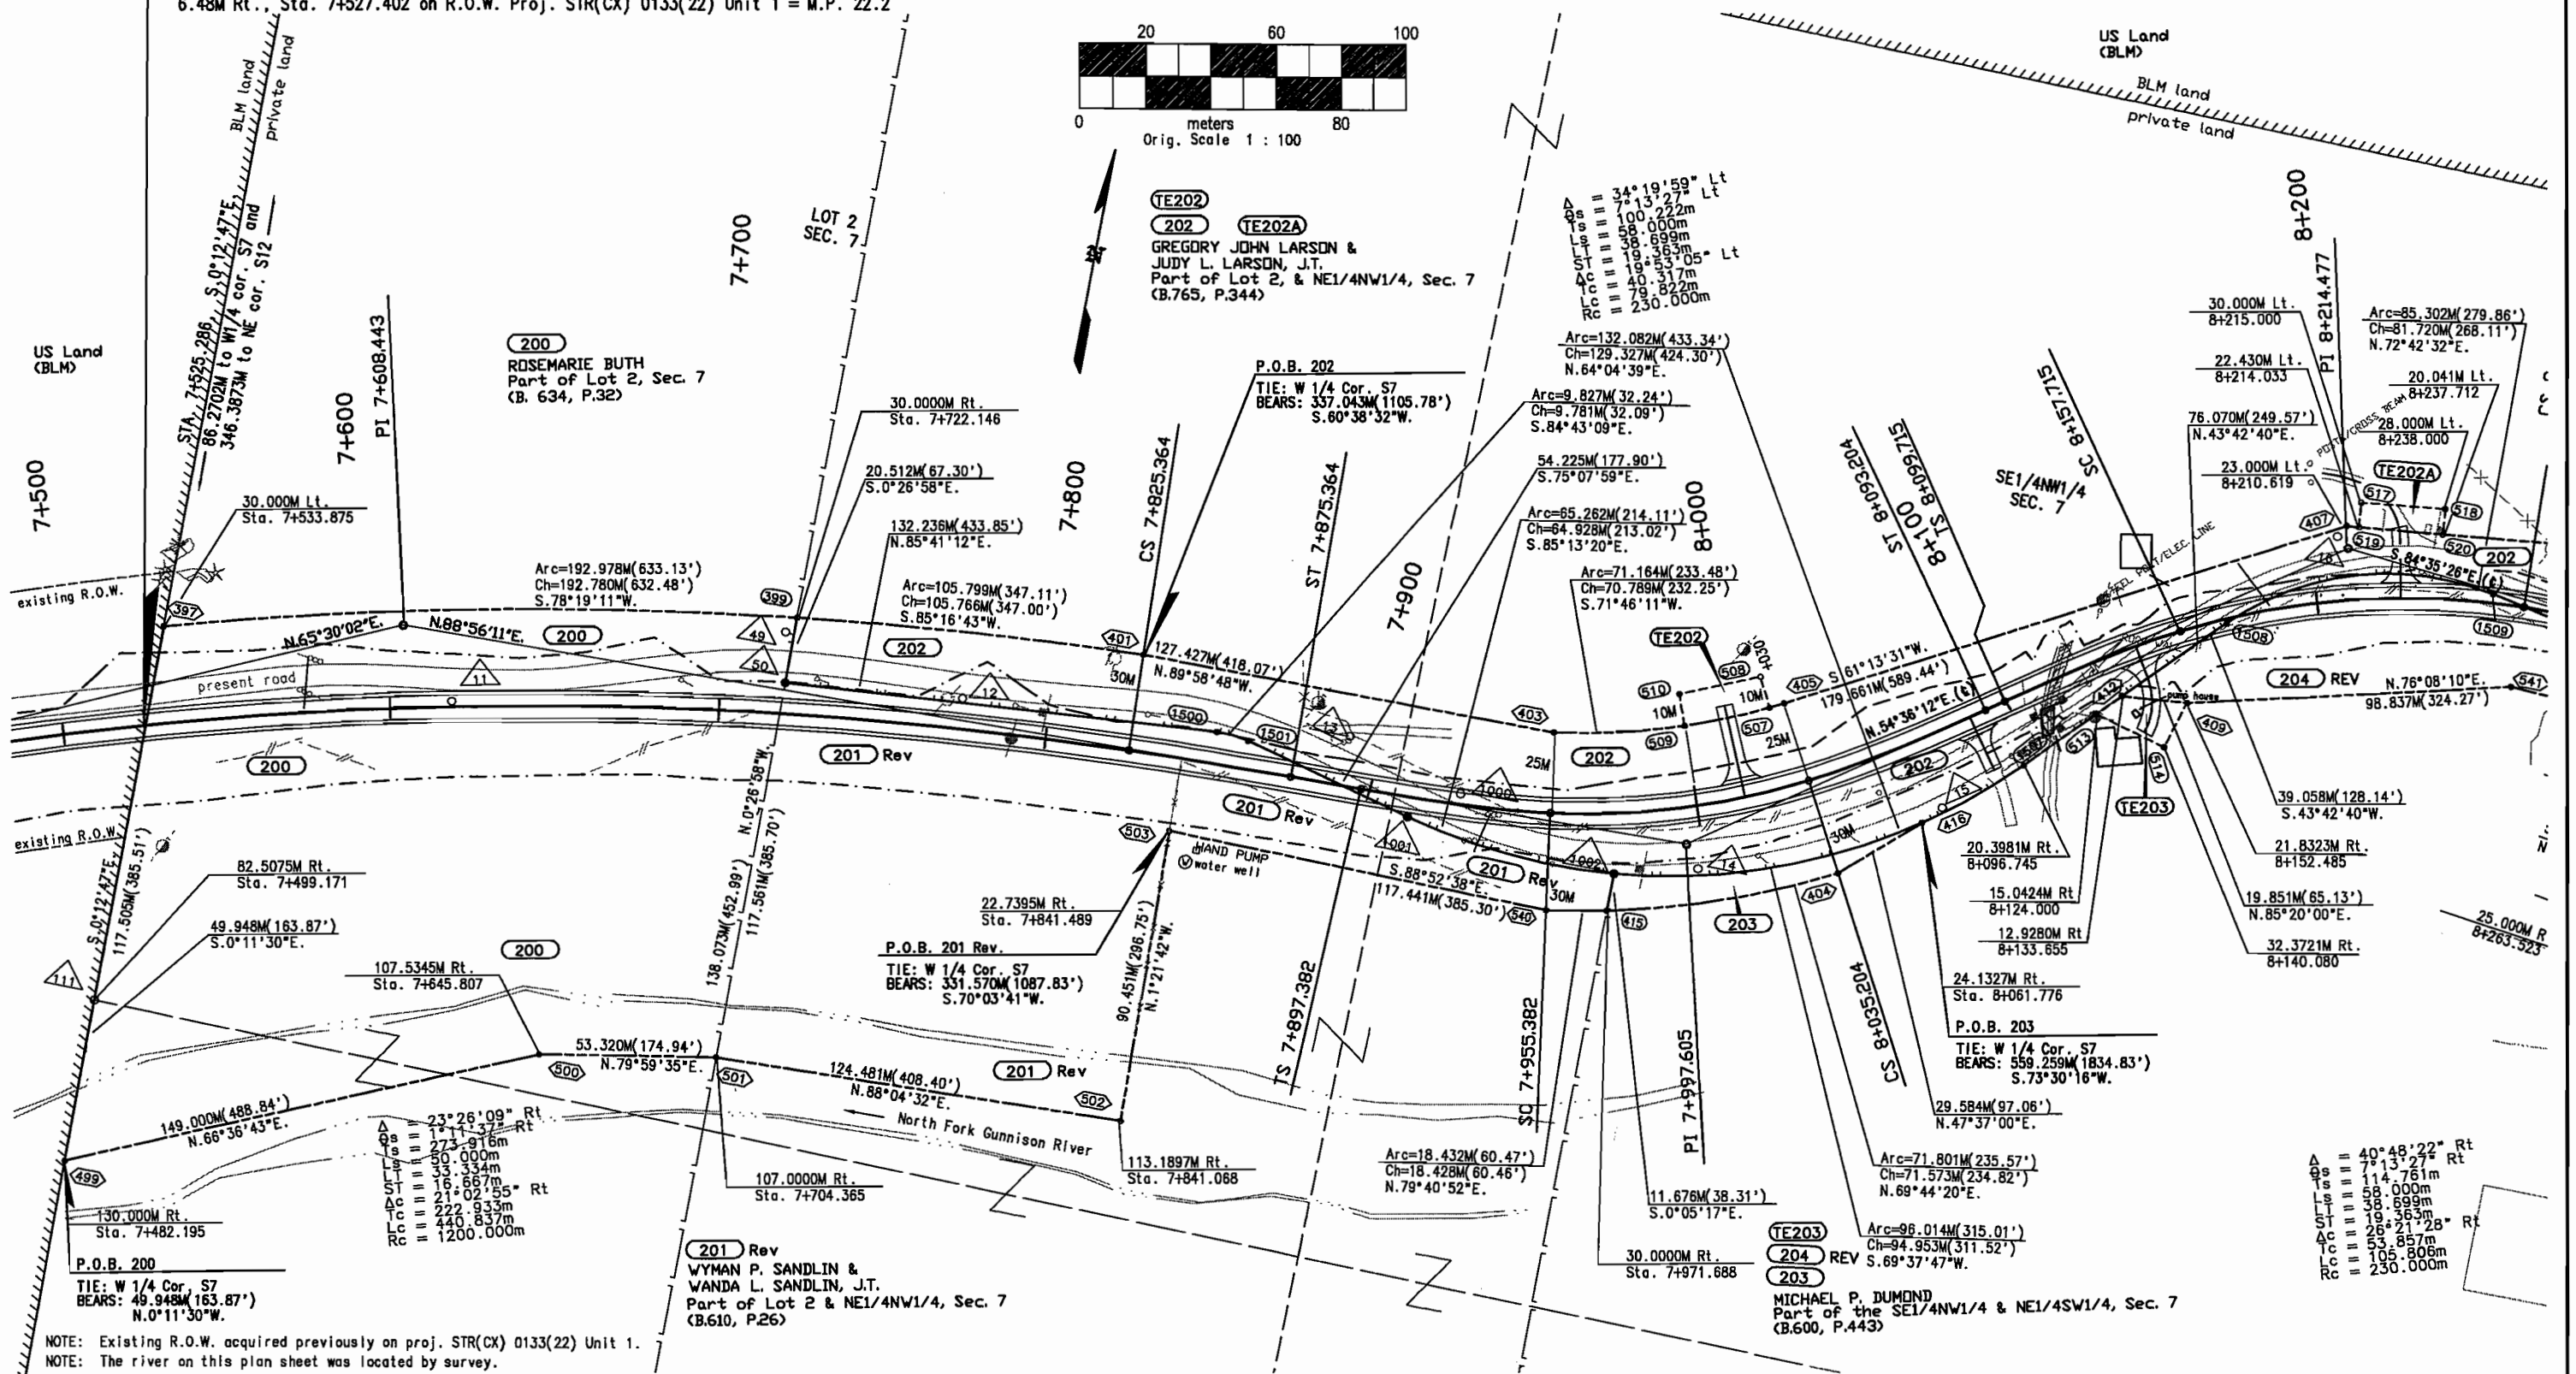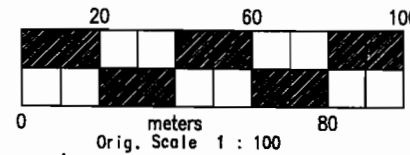


NOTE: Existing R.O.W. acquired previously on proj. STR(CX) 0133(22) Unit 1.
NOTE: The river on this plan sheet was located by survey.

T. 13 S., R. 89 W., 6th P.M.
GUNNISON COUNTY

FEDERAL ROAD REGION NO.	DIVISION	PROJ. NO.	SHEET NO.	TOTAL SHEETS
VIII	COLORADO	STR(CX) 0133(22) UNIT 2	6	10

REVISIONS		
12-14-98	REV. PAR 204	JWJ
1-11-99	DELETED EASE. TE206A	JWJ
9-20-00	add topo. (powder bins - concrete pads)	JWJ

RIGHT OF WAY
WEST OF PAONIA RESERVOIR


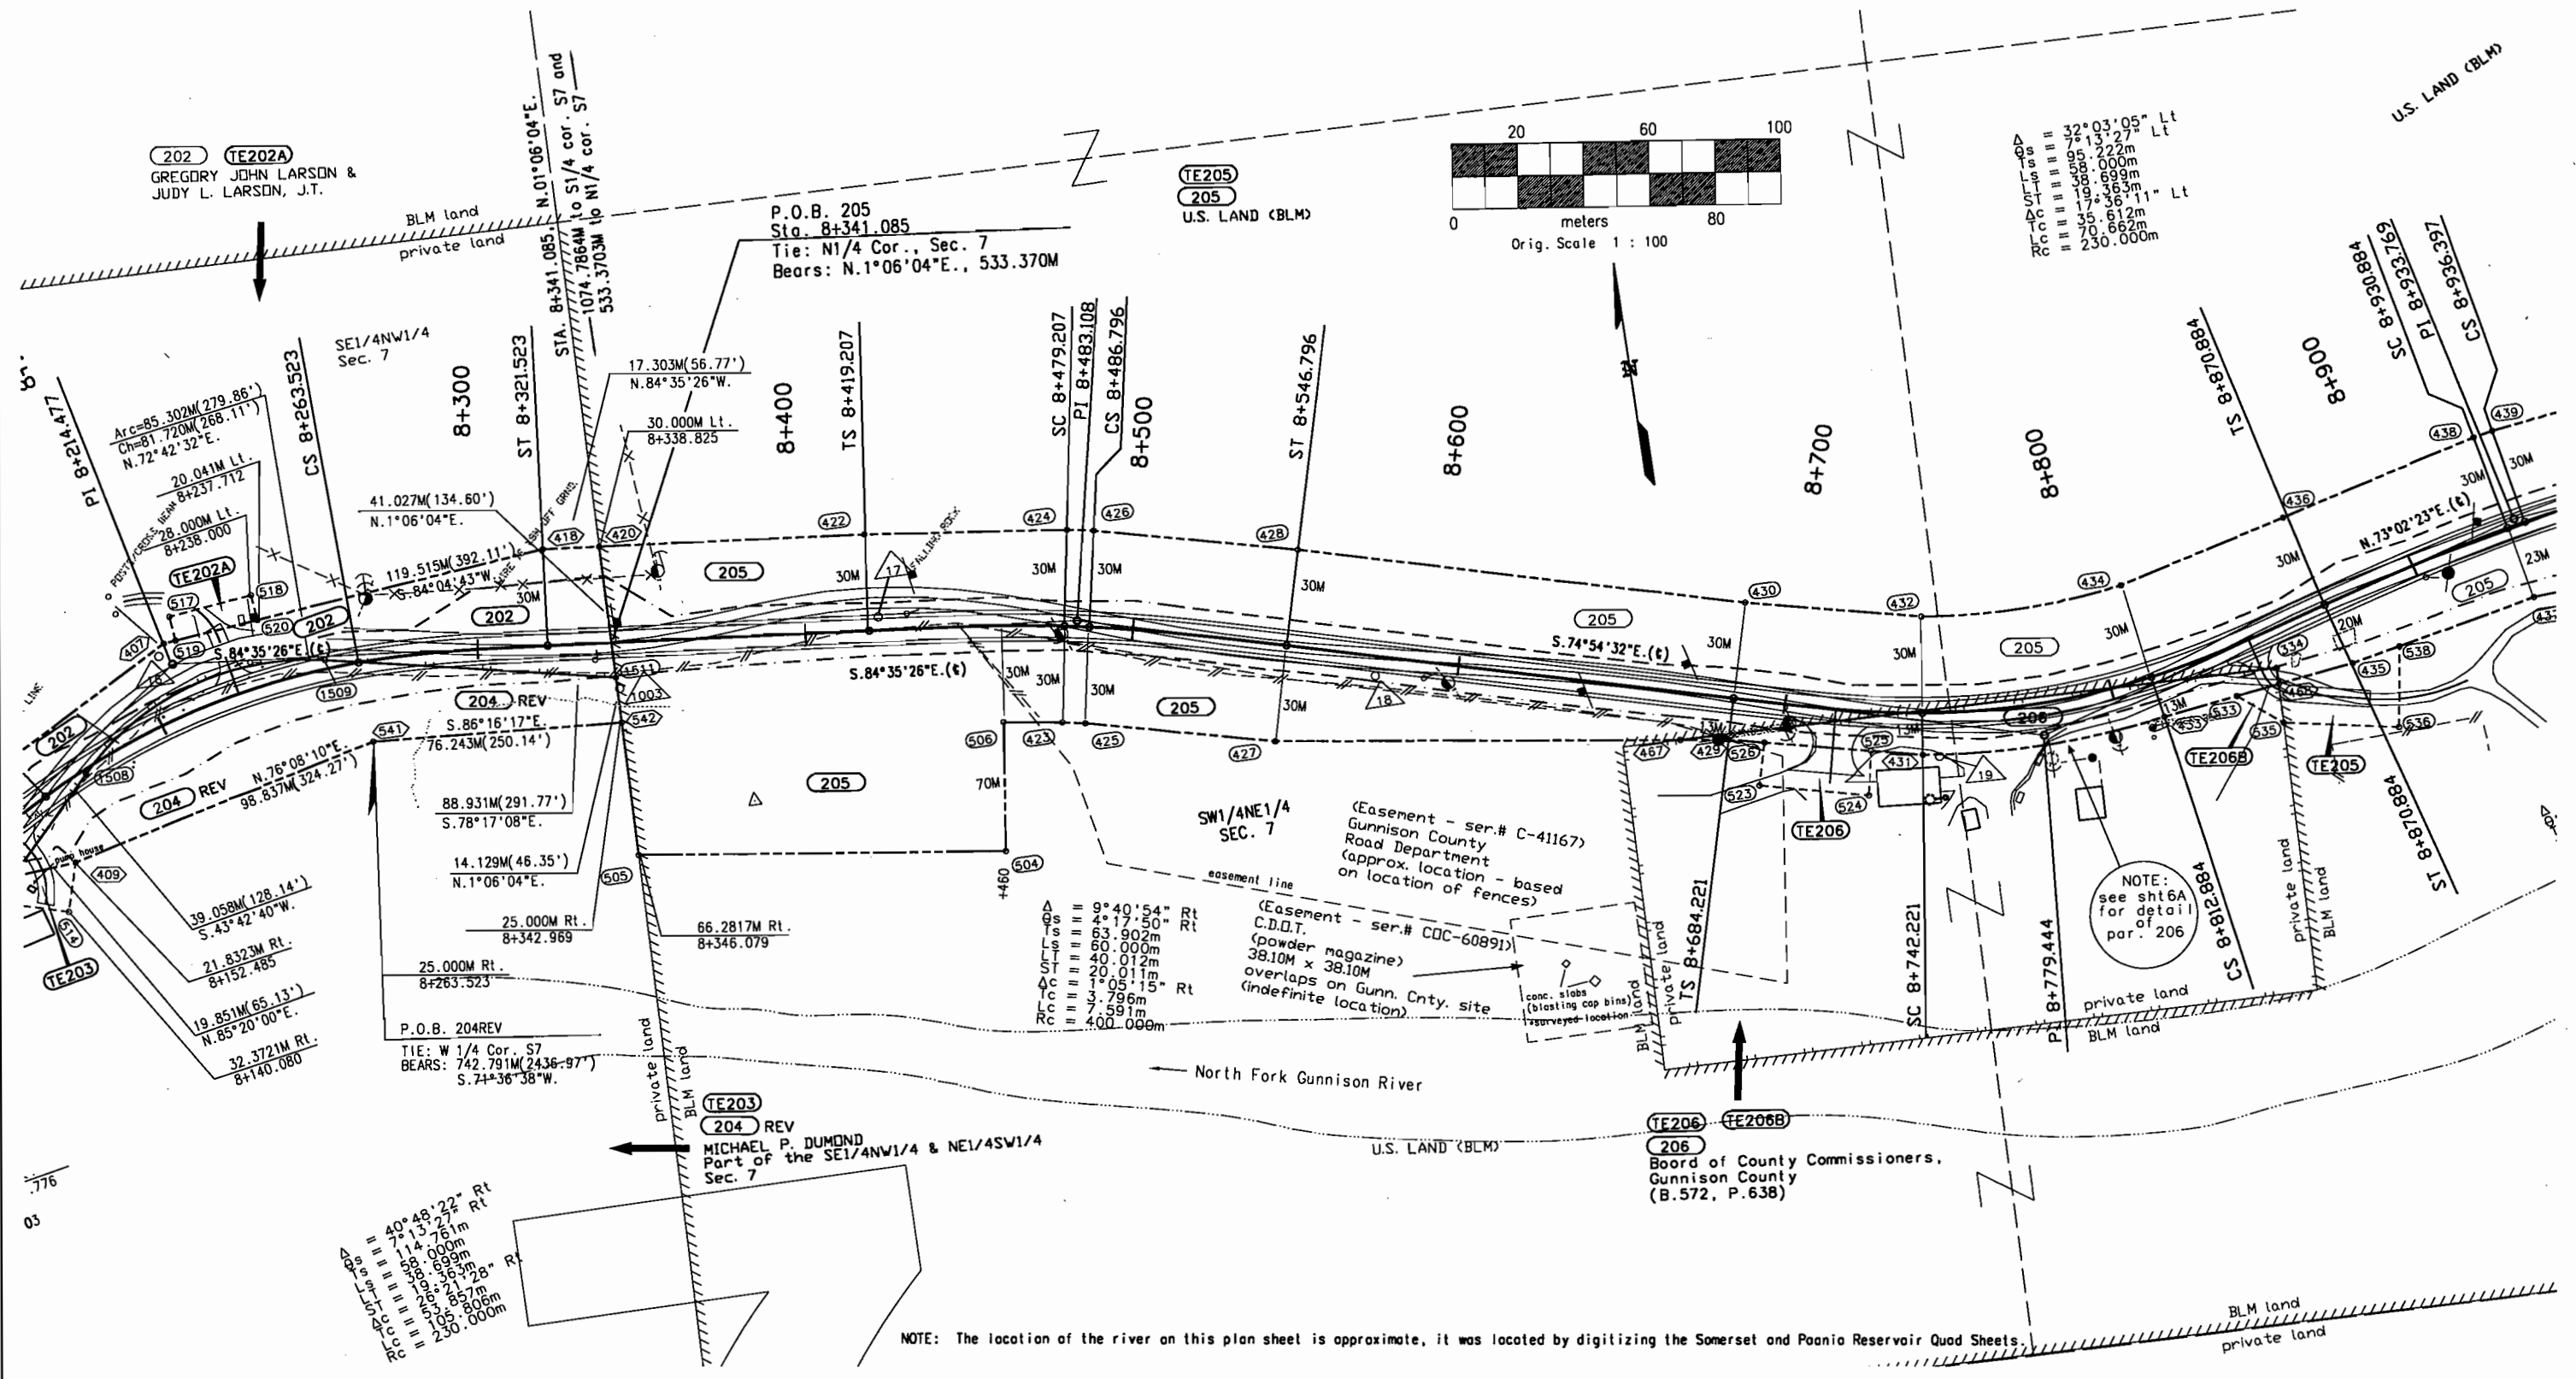


T. 13 S., R. 89 W., 6th P.M.
GUUNISON COUNTY

FEDERAL ROAD REGION NO.	DIVISION	PROJ. NO.	SHEET NO.	TOTAL SHEETS
VIII	COLORADO	STR(CX) 0133(22) UNIT 2	6A	10

RIGHT OF WAY WEST OF PAONIA RESERVOIR		REVISIONS
1-11-99	DELETE EASE. TE206A	JWJ
9-20-00	add topo (powder bin locations)	JWJ

U.S. Land (BLM)

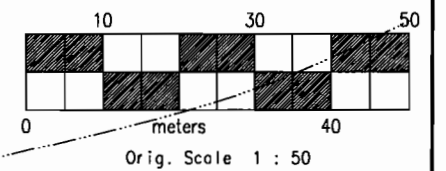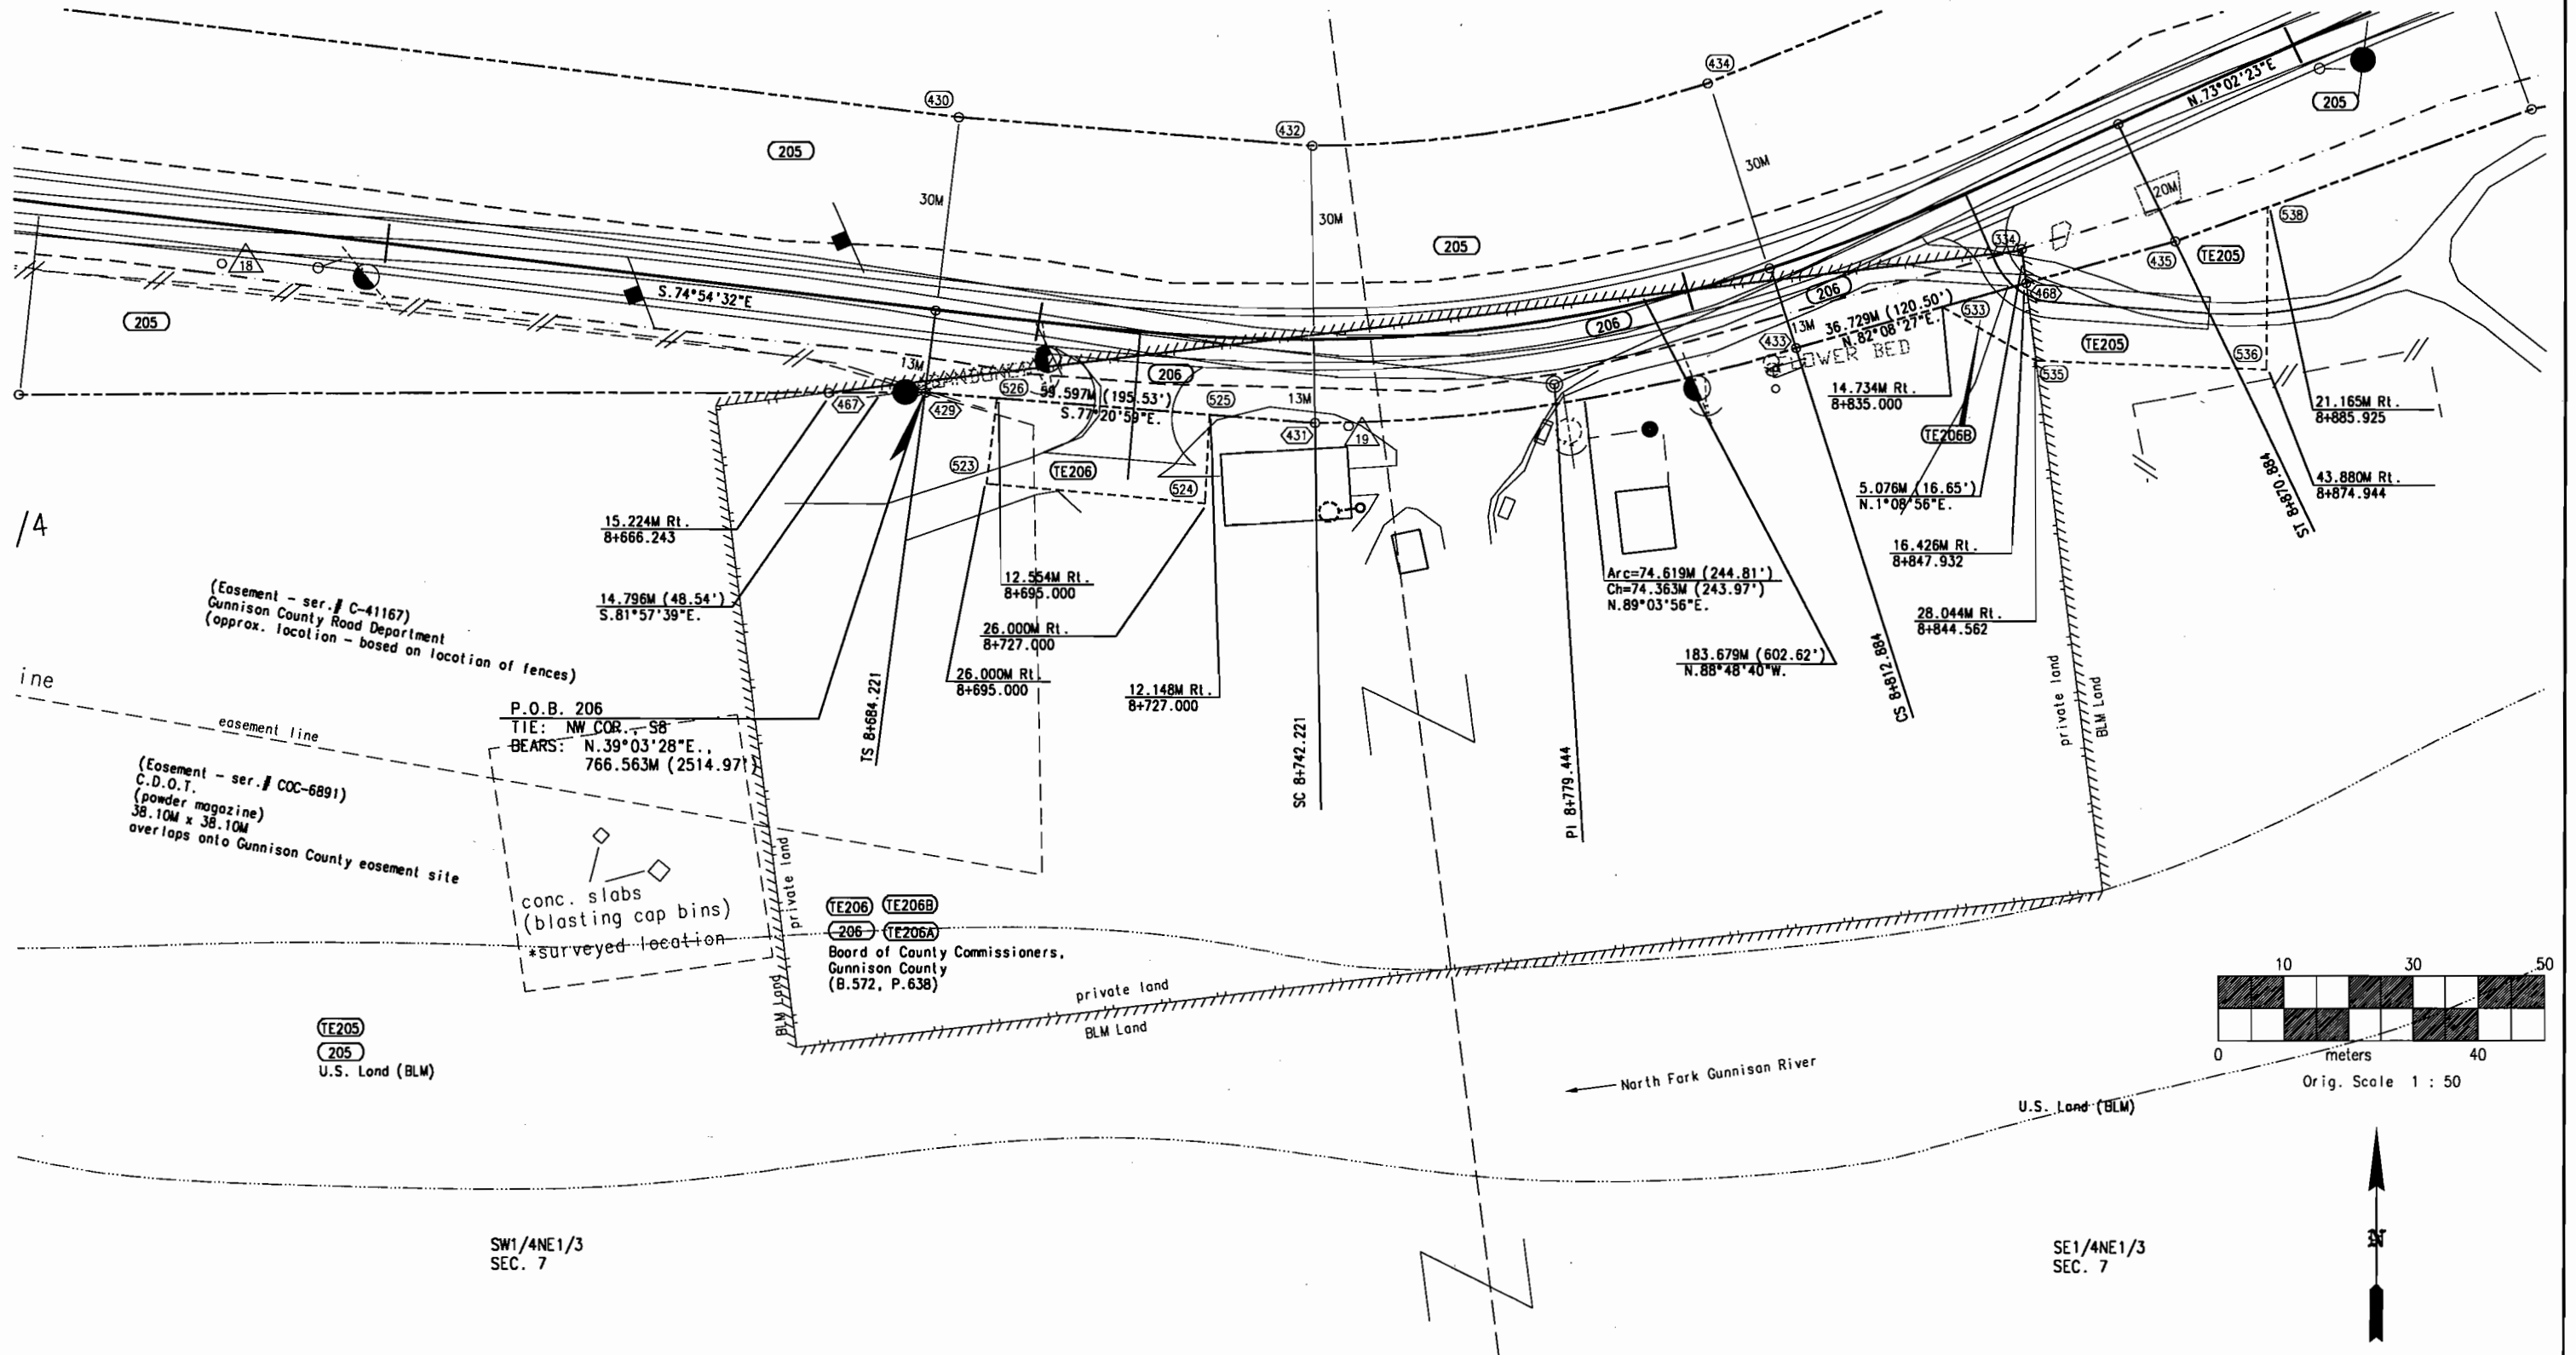


NOTE: The location of the river on this plan sheet is approximate, it was located by digitizing the Paonia Reservoir Quod Sheet.

T. 13 S., R. 89 W., 6th P.M.
GUNNISON COUNTY

FEDERAL ROAD REGION NO.	DIVISION	PROJ. NO.	SHEET NO.	TOTAL SHEETS
VIII	COLORADO	STR(CX) 0133(22) UNIT 2	7	10

RIGHT OF WAY
WEST OF PAONIA RESERVOIR

REVISIONS		
3-2-99	DRAFTING CORRECTION	JWJ


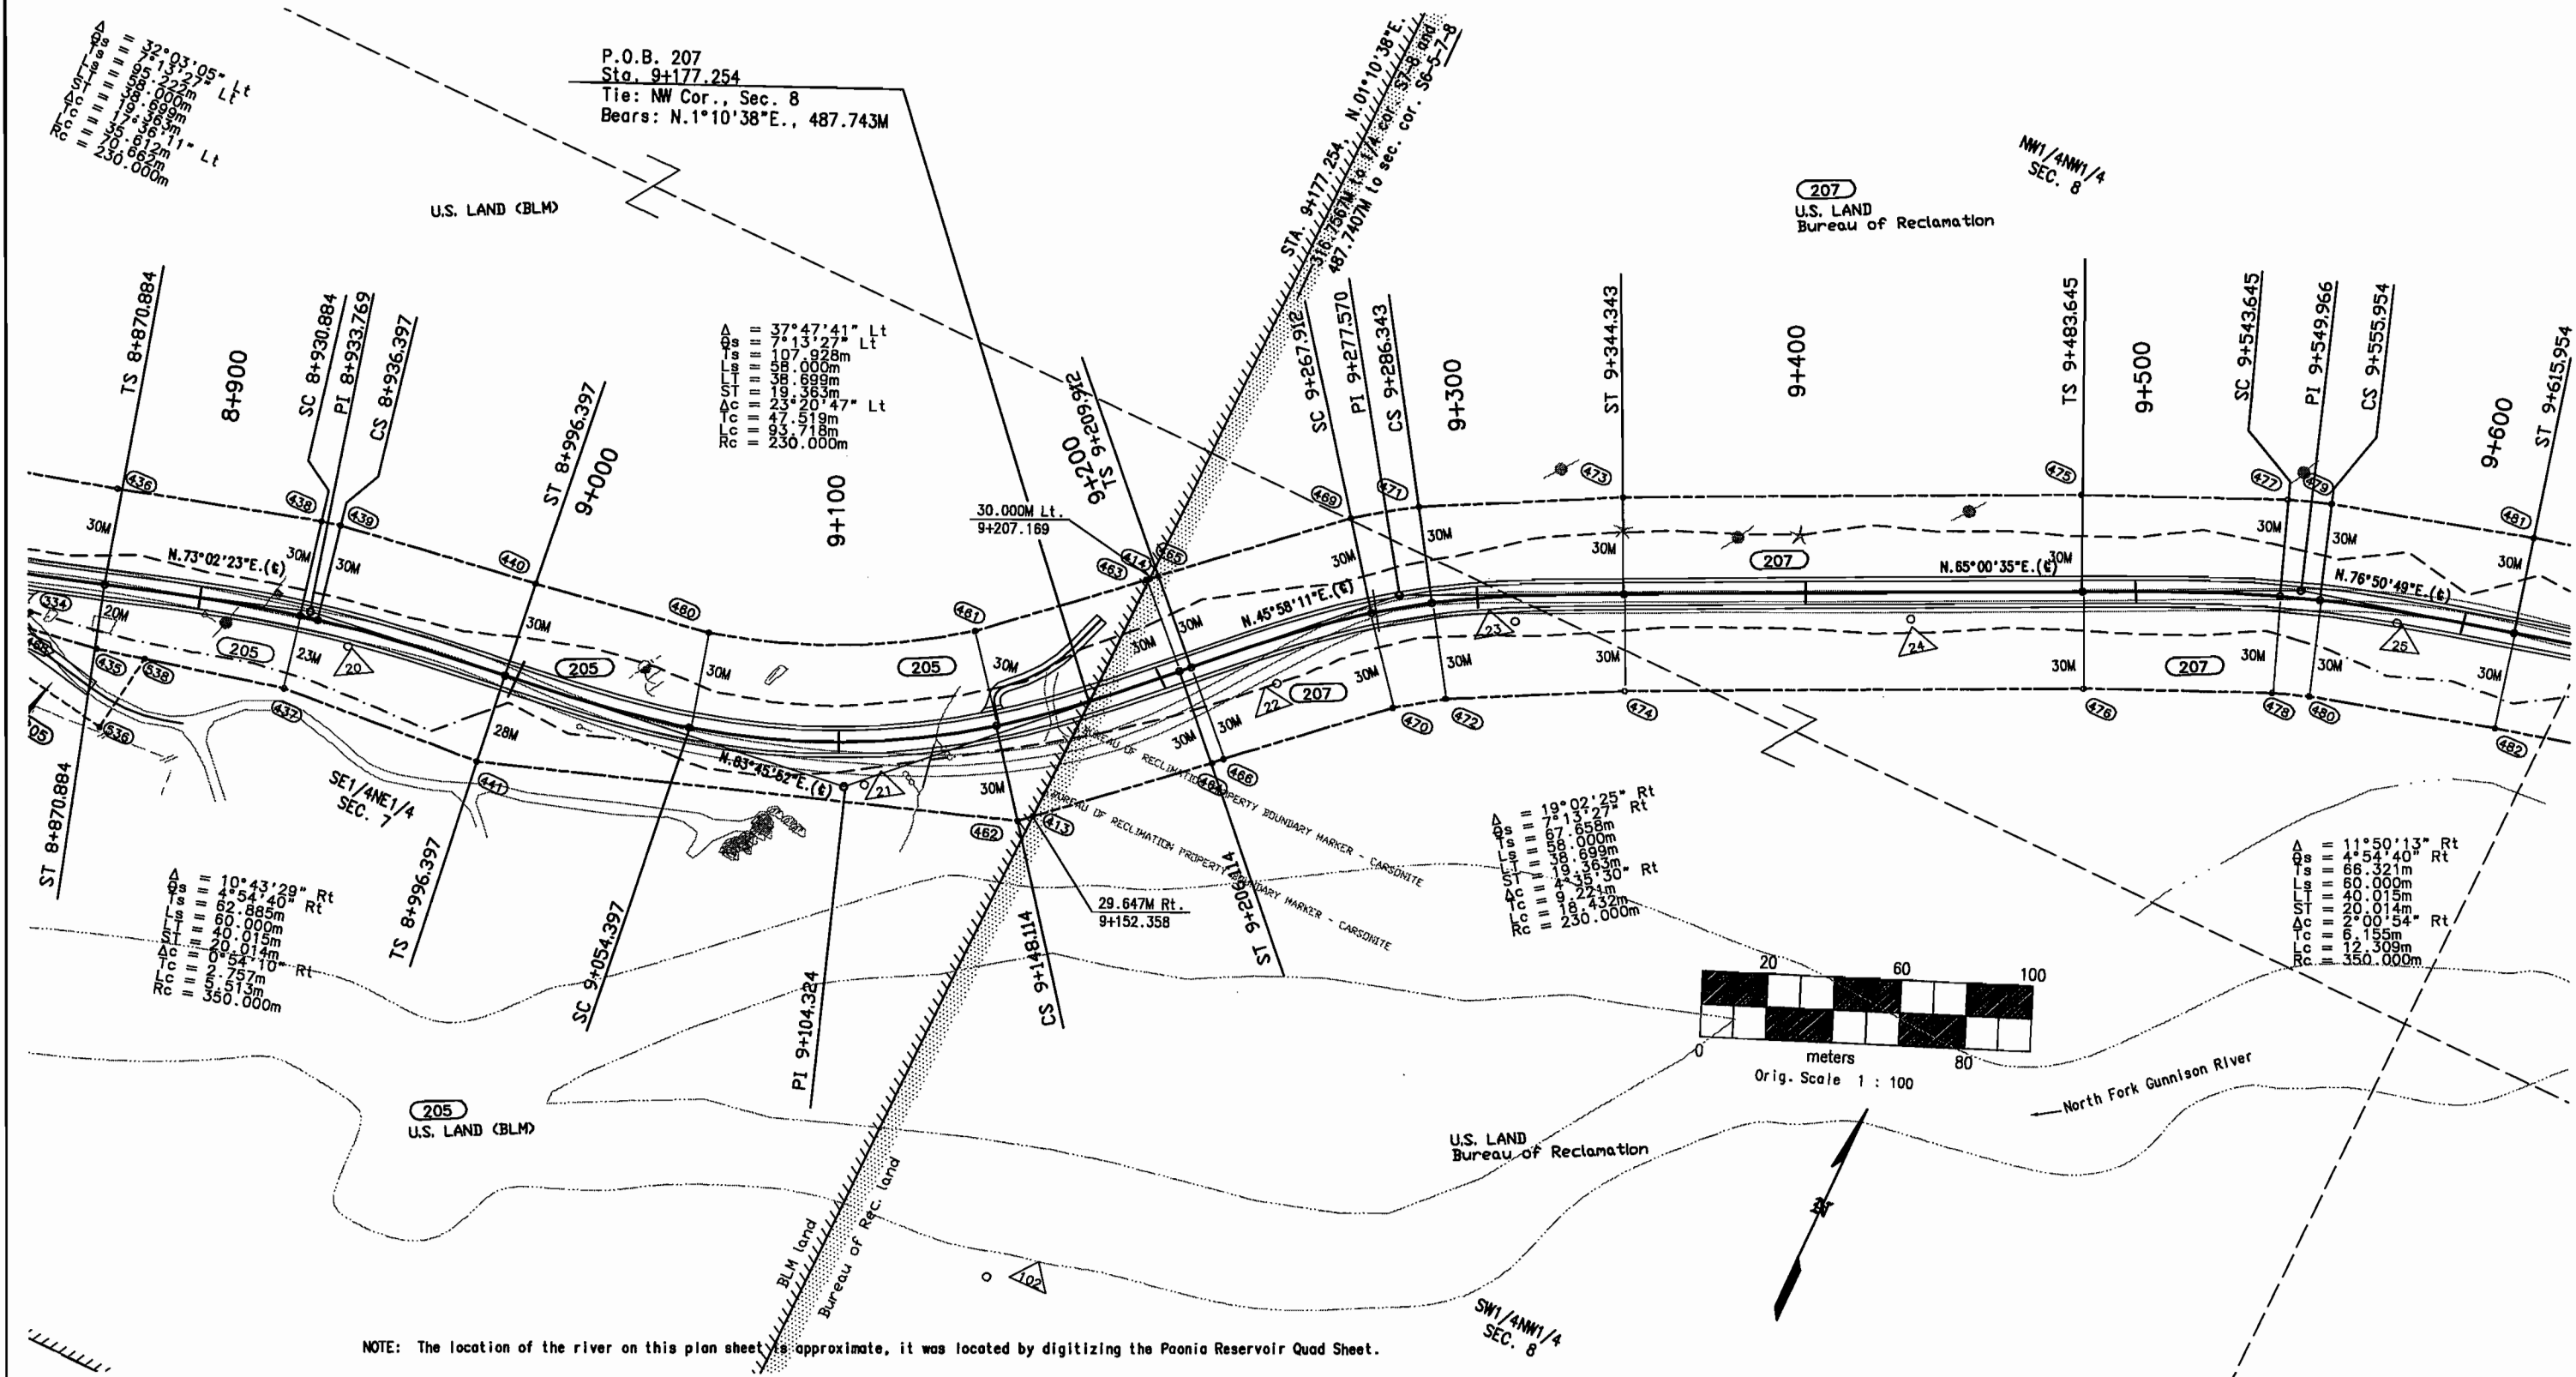


T. 13 S., R. 89 W., 6th P.M.
GUNNISON COUNTY

FEDERAL ROAD REGION NO.	DIVISION	PROJ. NO.	SHEET NO.	TOTAL SHEETS
VIII	COLORADO	STR(CX) 0133(22) UNIT 2	8	10

RIGHT OF WAY WEST OF PAONIA RESERVOIR		
REVISIONS		
3-2-99	DRAFTING CORRECTION	JWJ
4-29-99	DRAFTING CORRECTION	JWJ
7-7-99	DRAFTING CORRECTION	JWJ

End R.O.W. Proj. STR(CX) 0133(22) Unit 2, Sta. 9+761.248 =
Sta. 188+00 on Proj. FLH 15-1(9) = M.P. 23.6

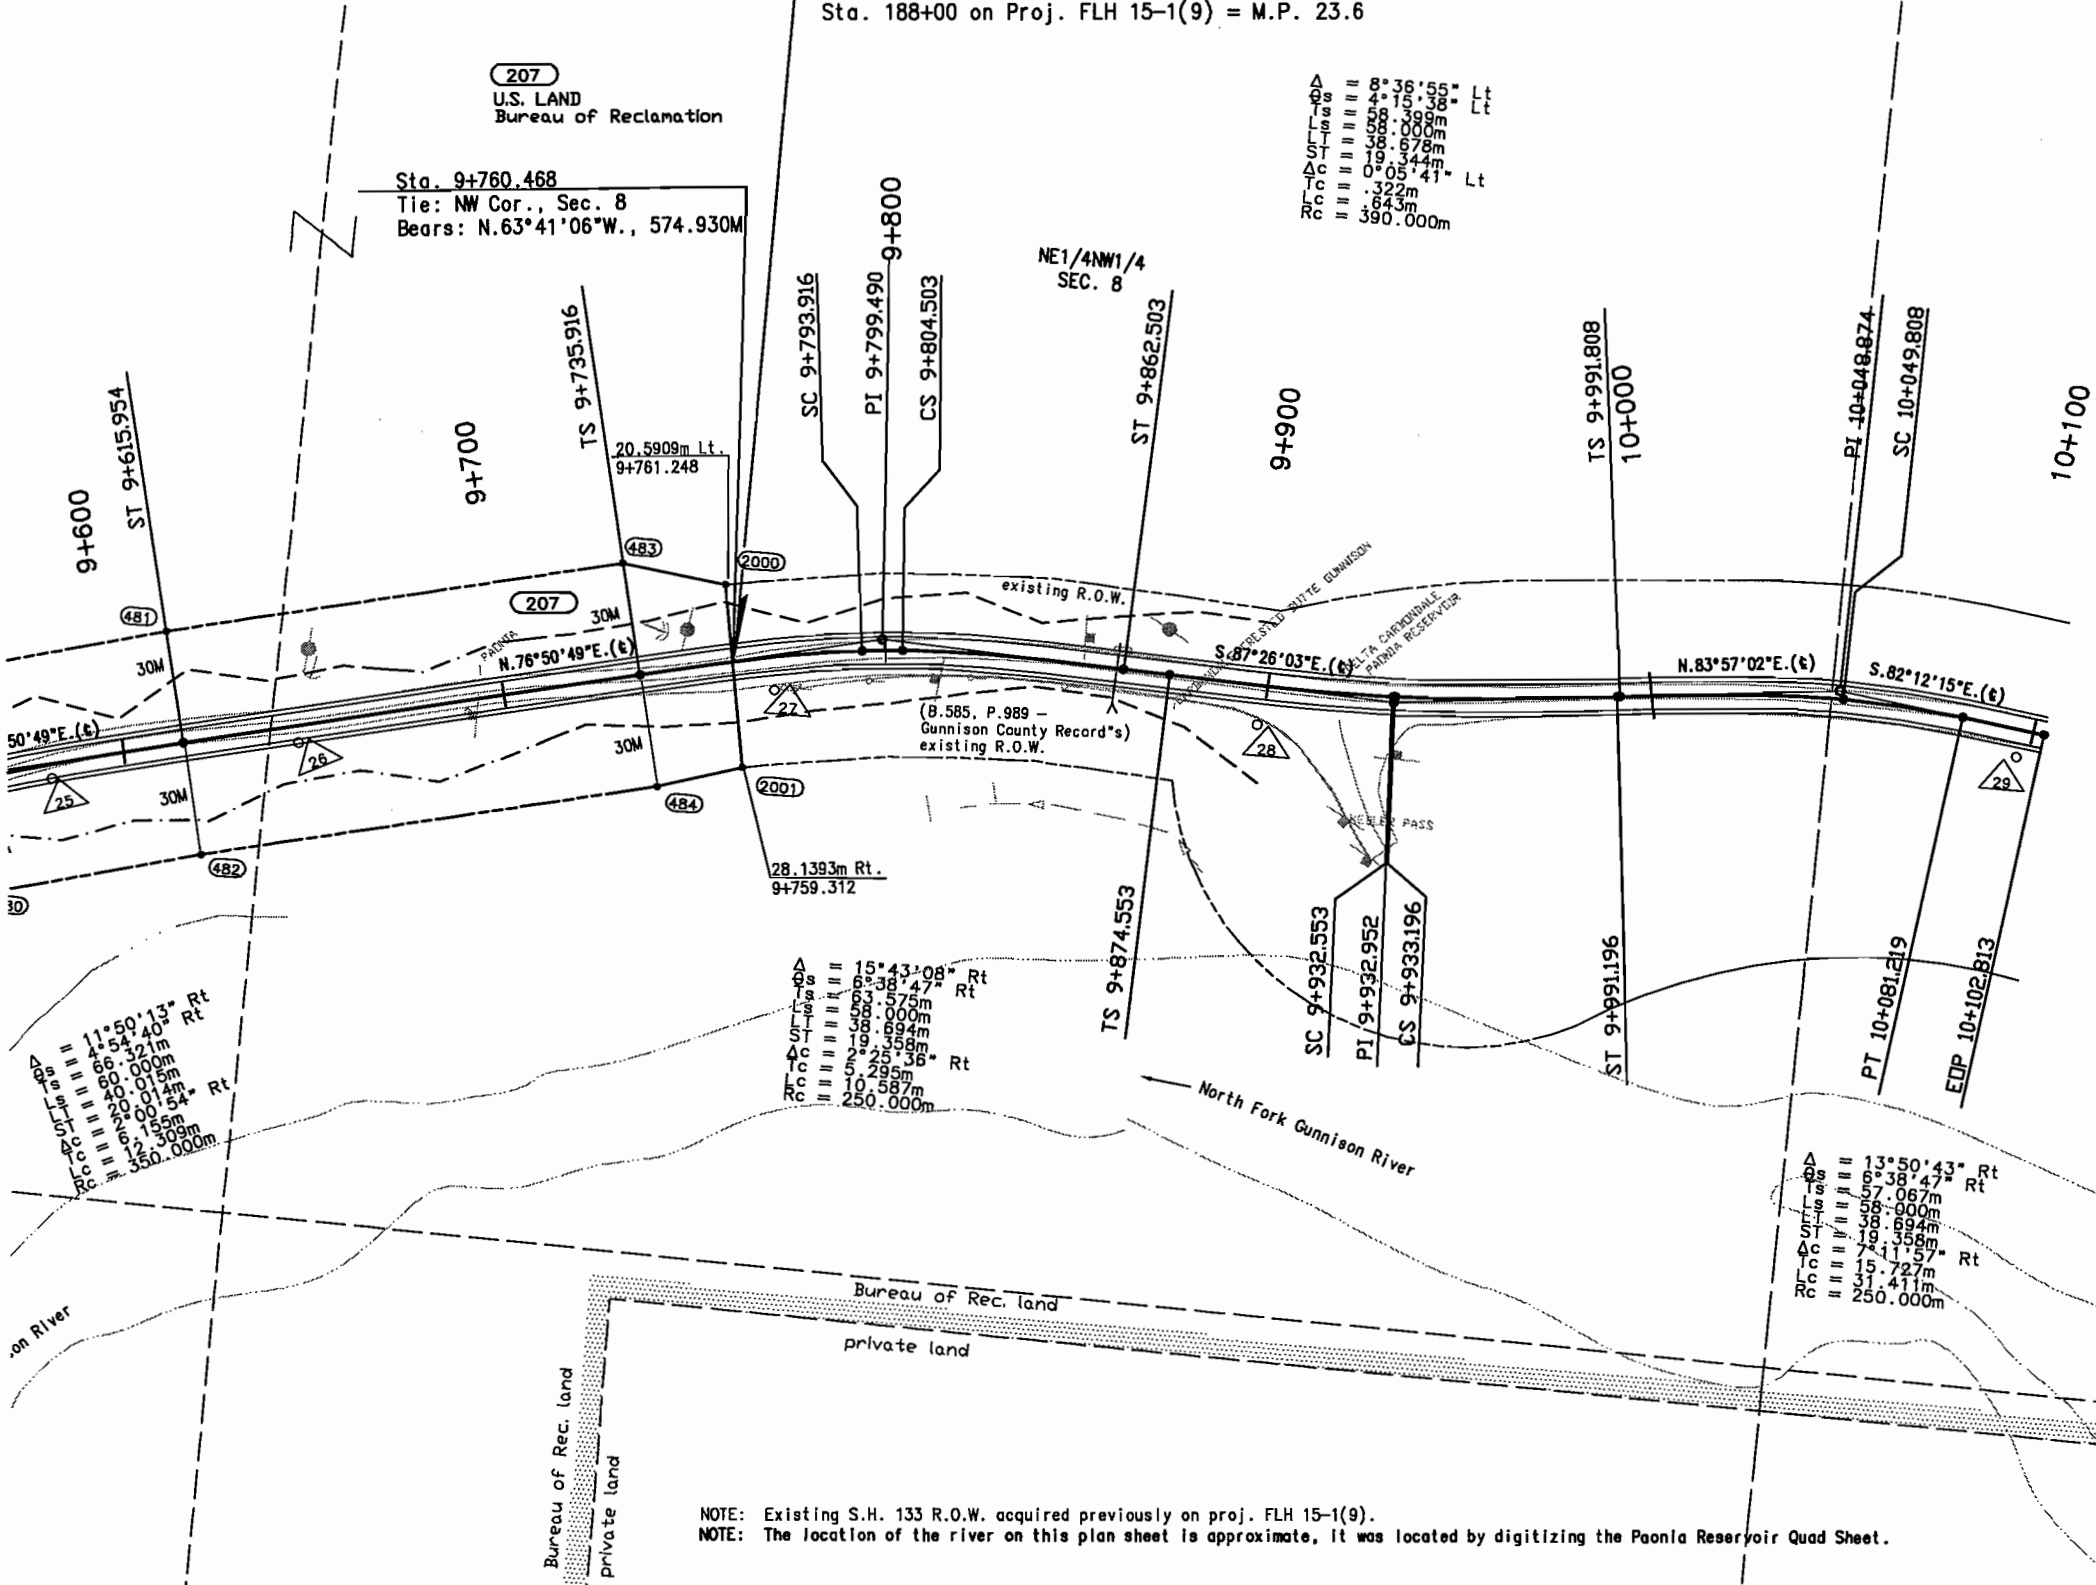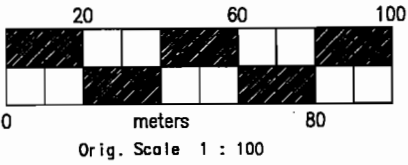


T. 13 S., R. 89 W., 6th P.M.
GUNNISON COUNTY

FEDERAL ROAD REGION NO.	DIVISION	PROJ. NO.	SHEET NO.	TOTAL SHEETS
VIII	COLORADO	STR(CX) 0133(22) Unit 2	9	10

RIGHT OF WAY
West of Paonia Reservoir

REVISIONS	

End R.O.W. Proj. STR(CX) 0133(22) Unit 2, Sta. 9+761.248 =
6.48M Rt., Sta. 7+527.402 on R.O.W. Proj. STR(CX) 0133(22) Unit 1 = M.P. 23.6

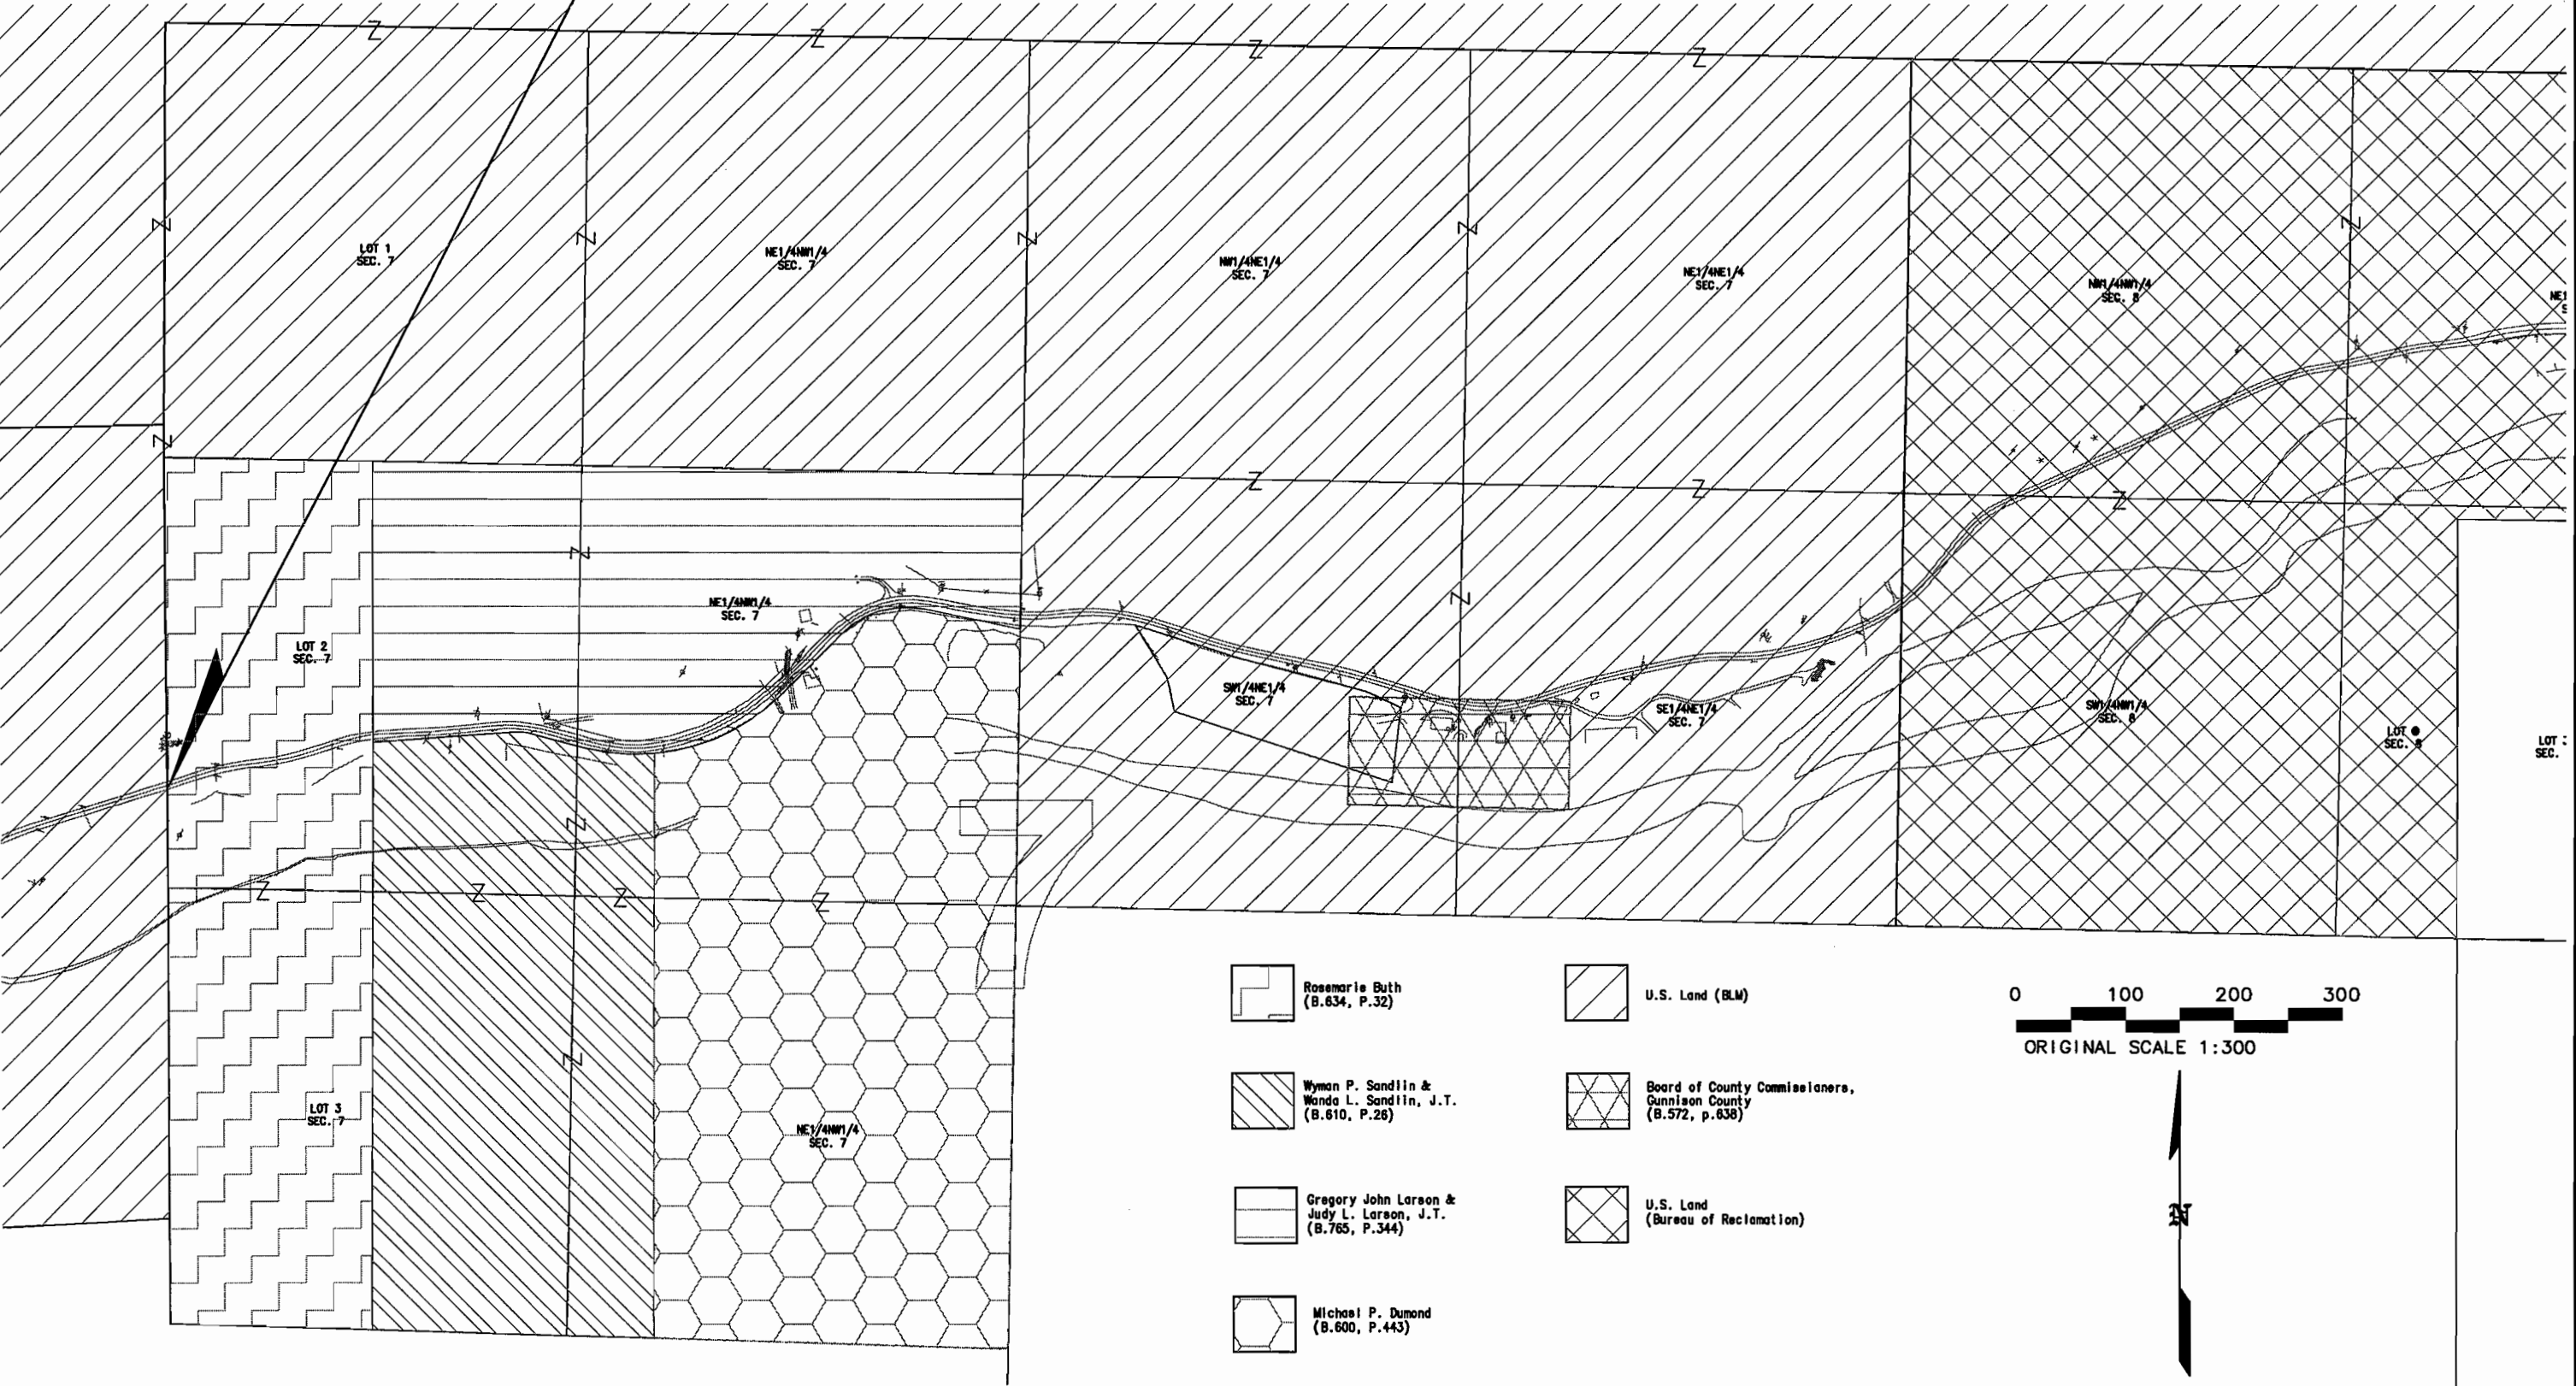

Rosemarie Buth
(B.634, P.32)

U.S. Land (BLM)

Wyman P. Sandlin &
Wanda L. Sandlin, J.T.
(B.610, P.26)

Board of County Commissioners,
Gunnison County
(B.572, p.638)

Gregory John Larson &
Judy L. Larson, J.T.
(B.765, P.344)

U.S. Land
(Bureau of Reclamation)

Michael P. Dumond
(B.600, P.443)

0 100 200 300
ORIGINAL SCALE 1:300




T. 13 S., R. 89 W., 6th P.M.
GUNNISON COUNTY

FEDERAL ROAD REGION NO.	DIVISION	PROJ. NO.	SHEET NO.	TOTAL SHEETS
VIII	COLORADO	STR(CX) 0133(22) Unit 2	10	10


RIGHT OF WAY
West of Paonia Reservoir

REVISIONS		
11-3-98	Drafting correction	JWJ

End R.O.W. Proj. STR(CX) 0133(22) Unit 2, Sta. 9+761.248 =
Sta. 188+00 on Proj. FLH 15-1(9) = M.P. 23.6

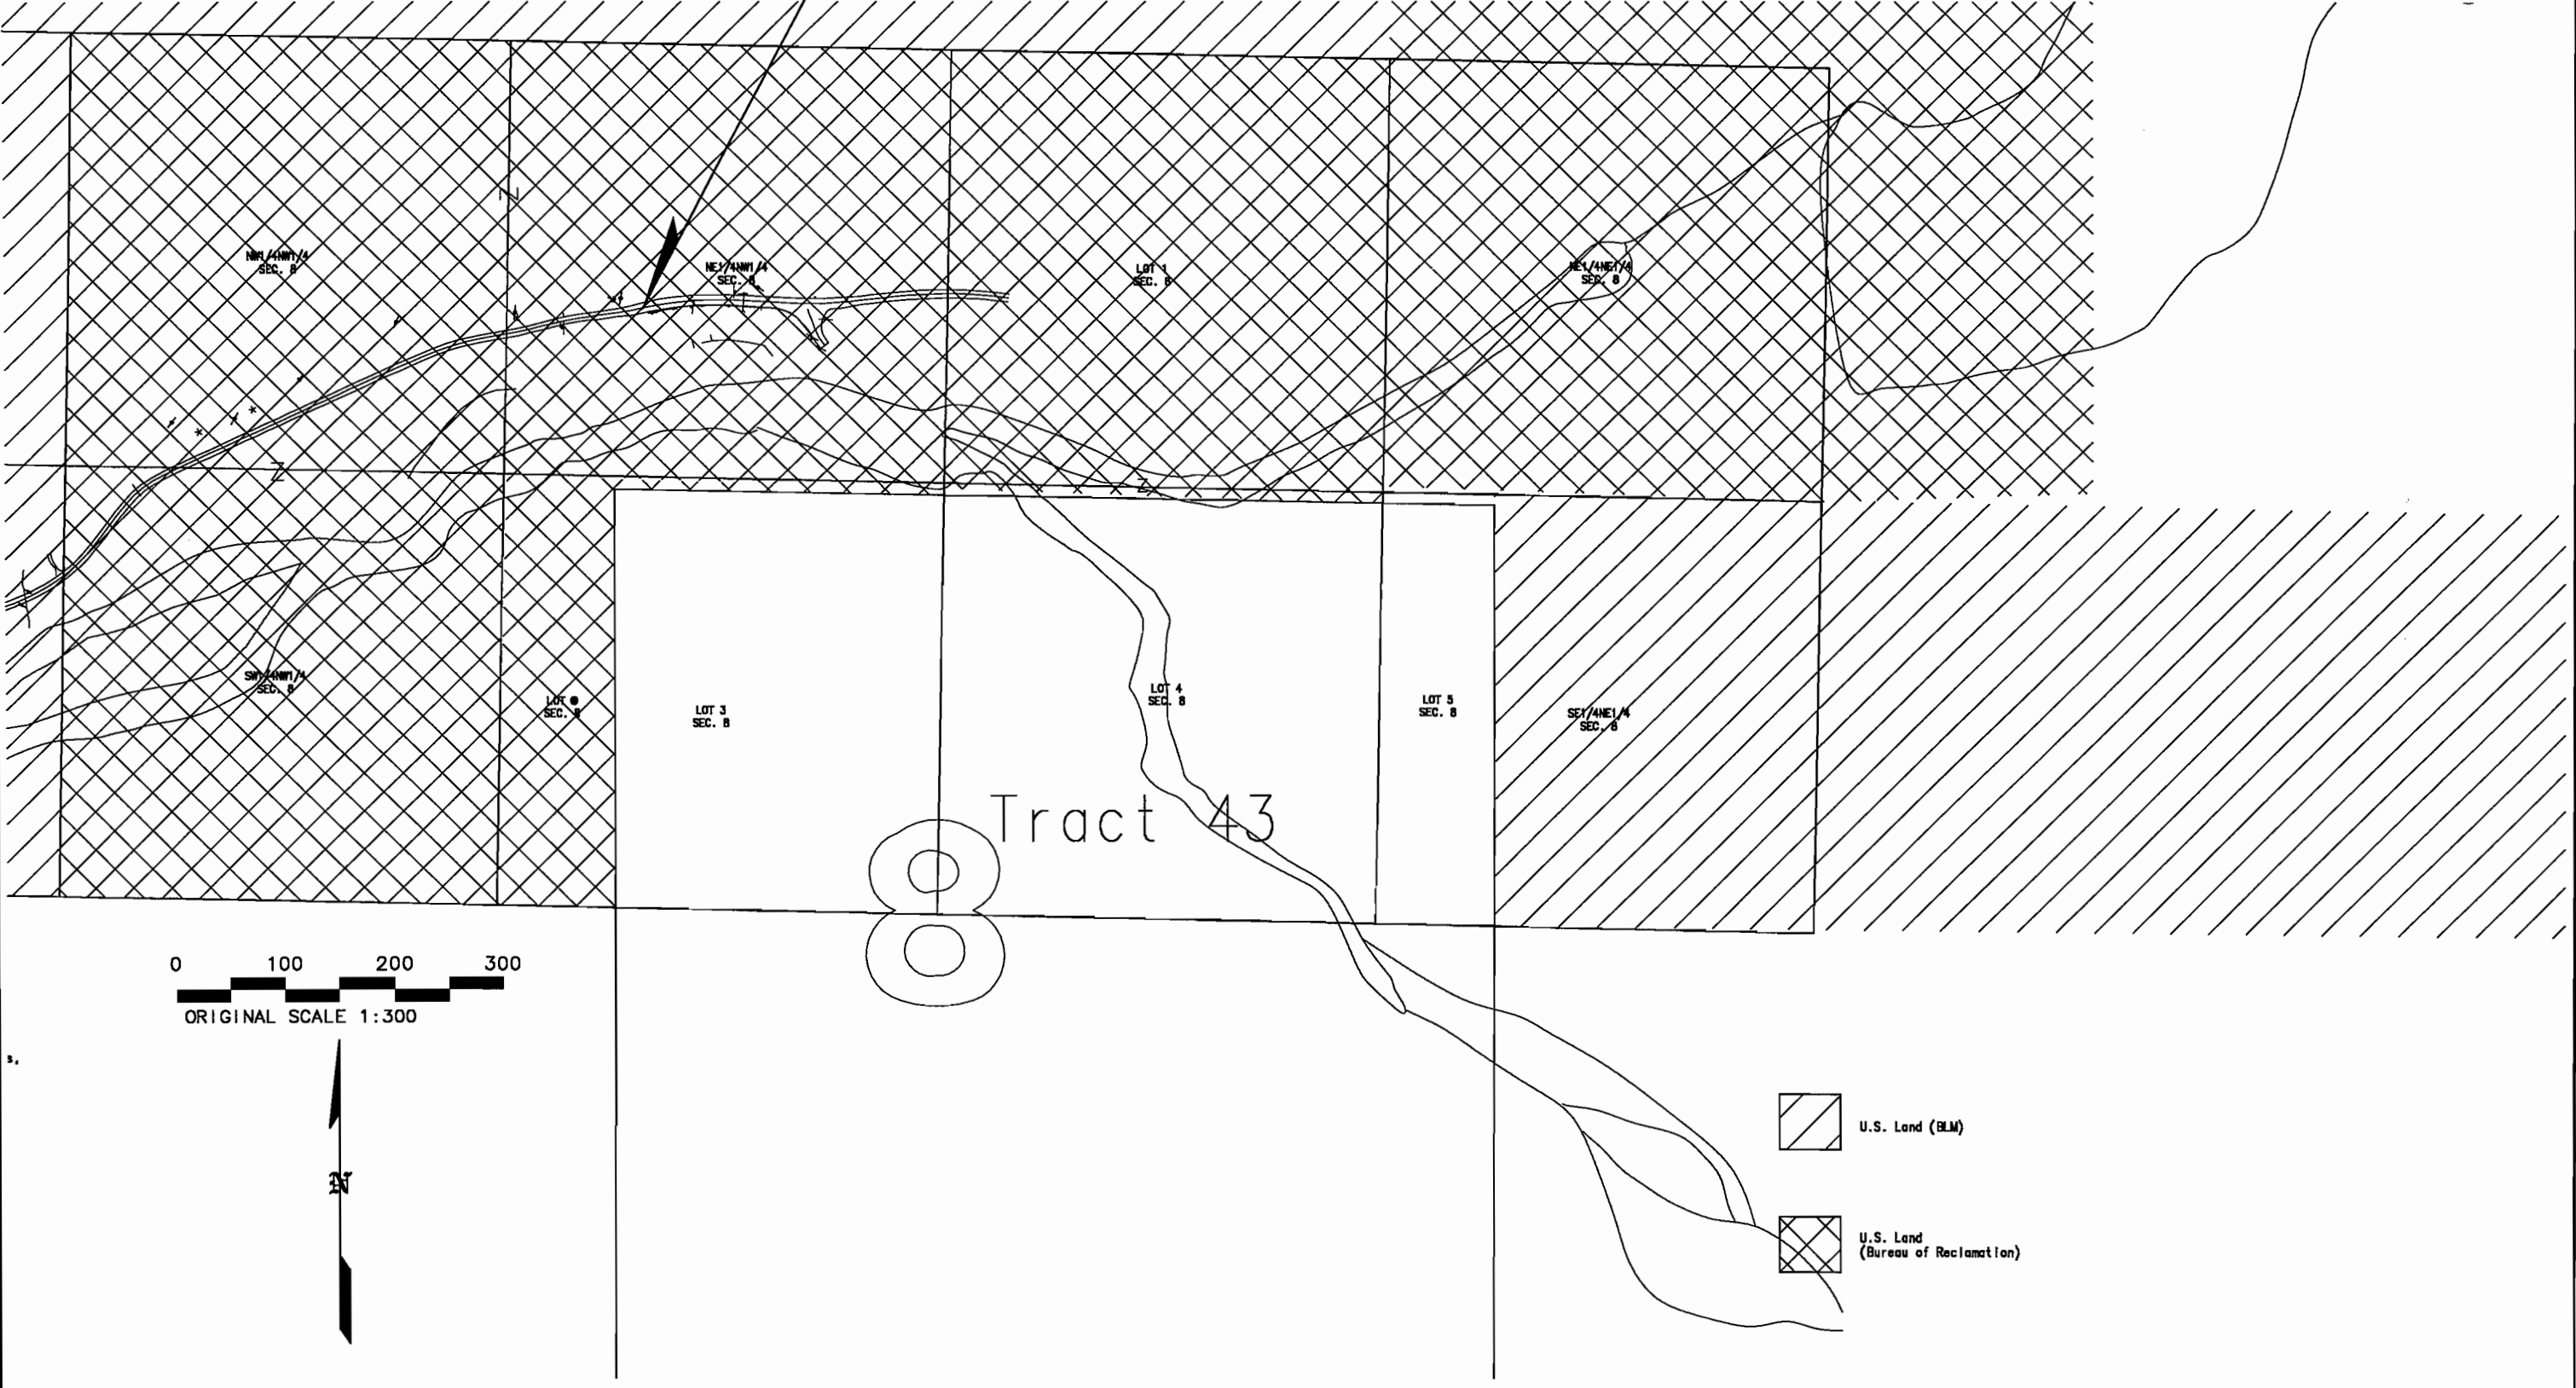

0 100 200 300
ORIGINAL SCALE 1:300

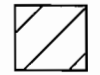

U.S. Land (BLM)




U.S. Land
(Bureau of Reclamation)

T. 13 S., R. 89 W., 6th P.M.
GUNNISON COUNTY

FEDERAL ROAD REGION NO.	DIVISION	PROJ. NO.	SHEET NO.	TOTAL SHEETS
VIII	COLORADO	STR(CX) 0133(22) UNIT 2	6	10

RIGHT OF WAY WEST OF PAONIA RESERVOIR		
REVISIONS		
12-14-98	REV. PAR 204	JWJ
1-11-99	DELETED EASE. TE206A	JWJ

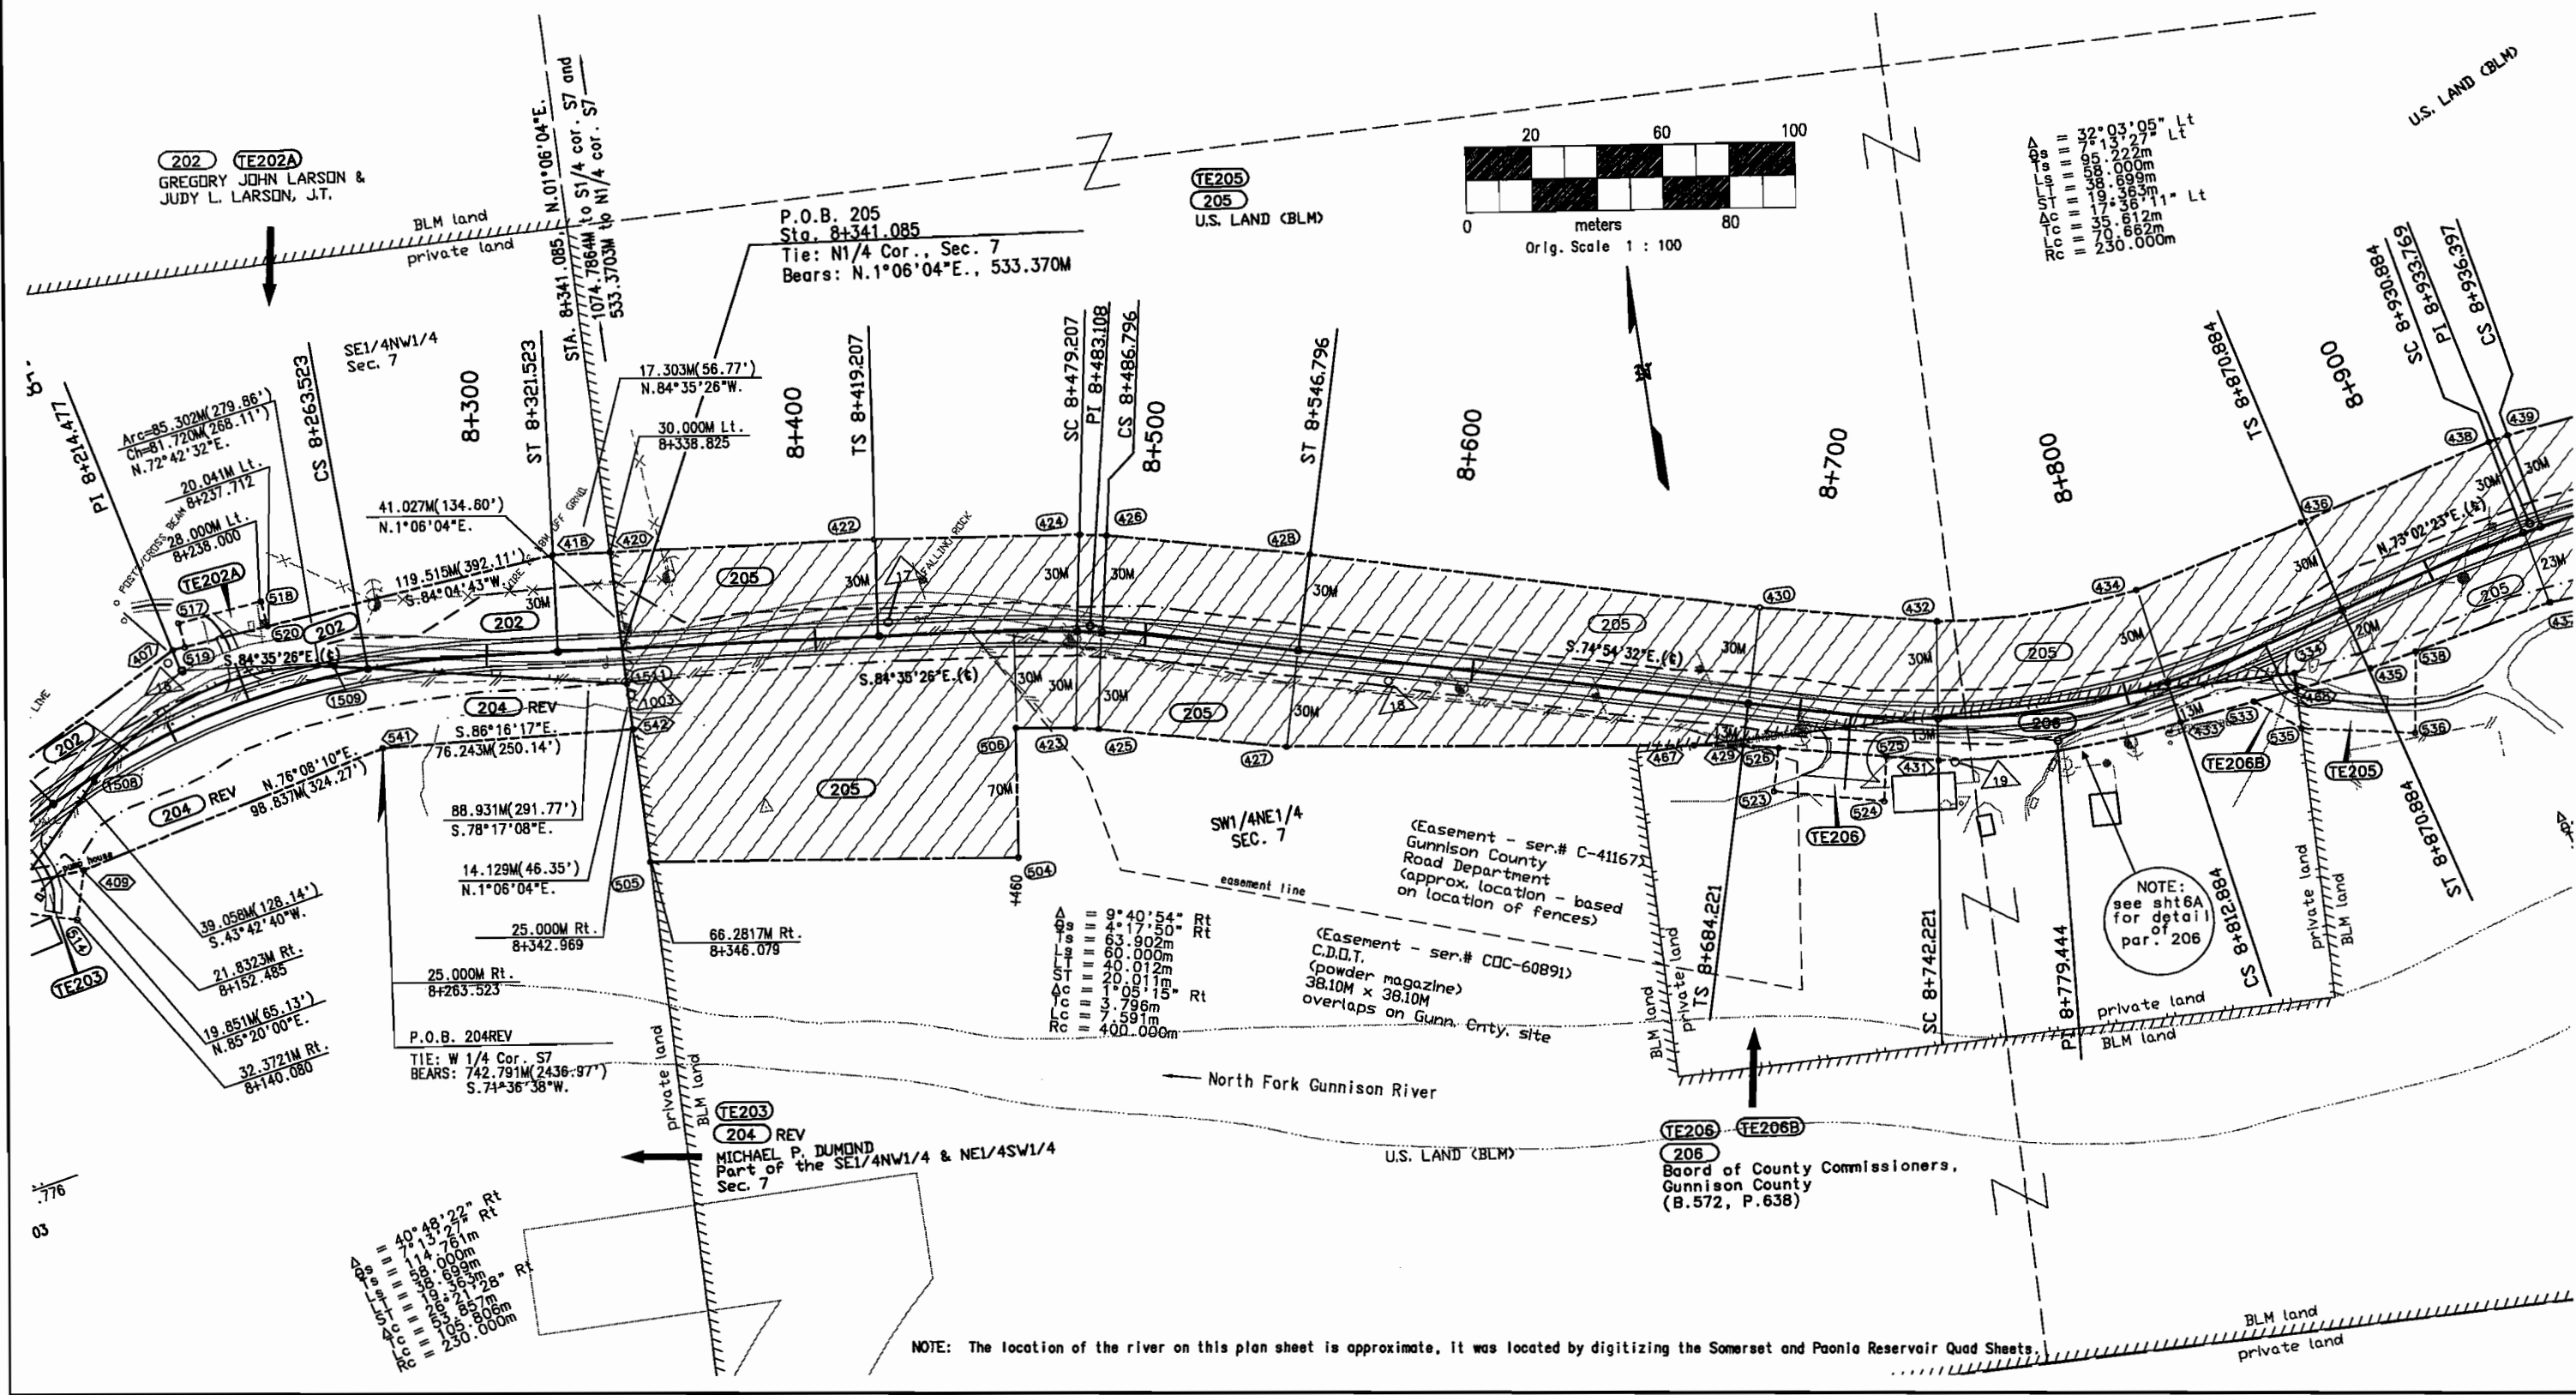


T. 13 S., R. 89 W., 6th P.M.
GUUNISON COUNTY

FEDERAL ROAD REGION NO.	DIVISION	PROJ. NO.	SHEET NO.	TOTAL SHEETS
VIII	COLORADO	STR(CX) 0133(22) UNIT 2	6A	10

RIGHT OF WAY
WEST OF PAONIA RESERVOIR

REVISIONS	
1-11-99	DELETE EASE. TE206A JWW

U.S. Land (BLM)

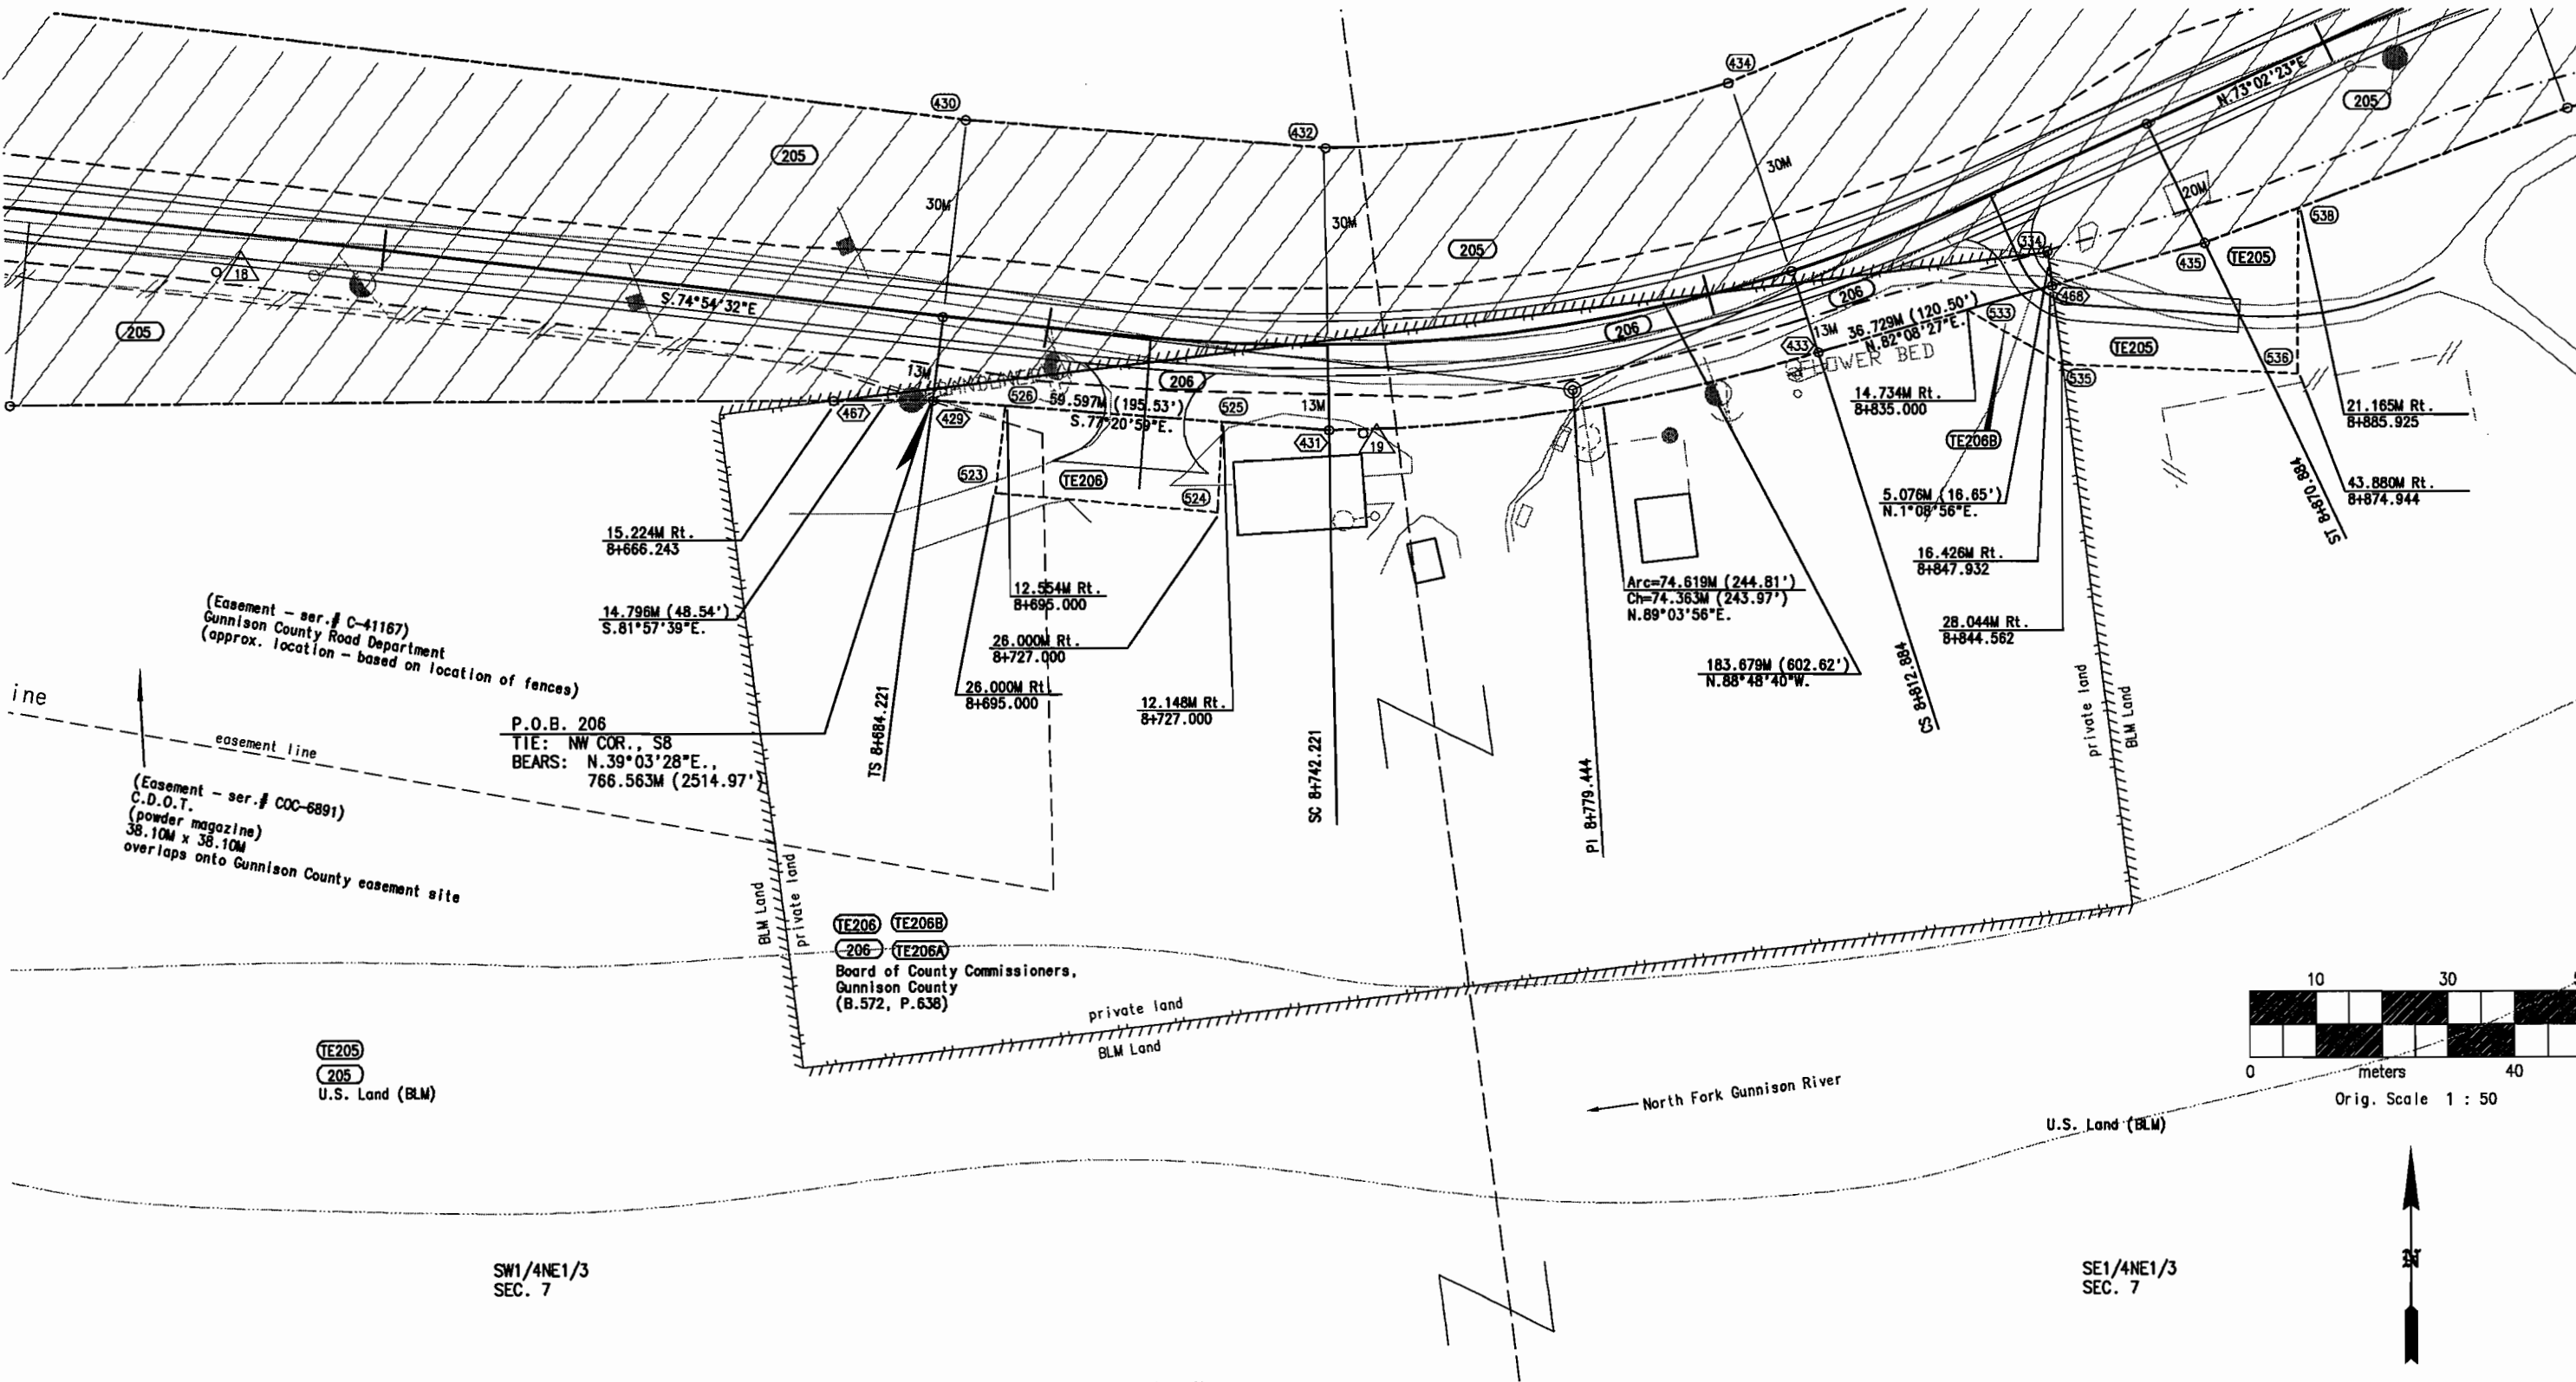


NOTE: The location of the river on this plan sheet is approximate, it was located by digitizing the Paonia Reservoir Quad Sheet.

T. 13 S., R. 89 W., 6th P.M.
GUNNISON COUNTY

FEDERAL ROAD REGION NO.	DIVISION	PROJ. NO.	SHEET NO.	TOTAL SHEETS
VIII	COLORADO	STR(CX) 0133(22) UNIT 2	7	10

RIGHT OF WAY
WEST OF PAONIA RESERVOIR

REVISIONS		
3-2-99	DRAFTING CORRECTION	JWJ

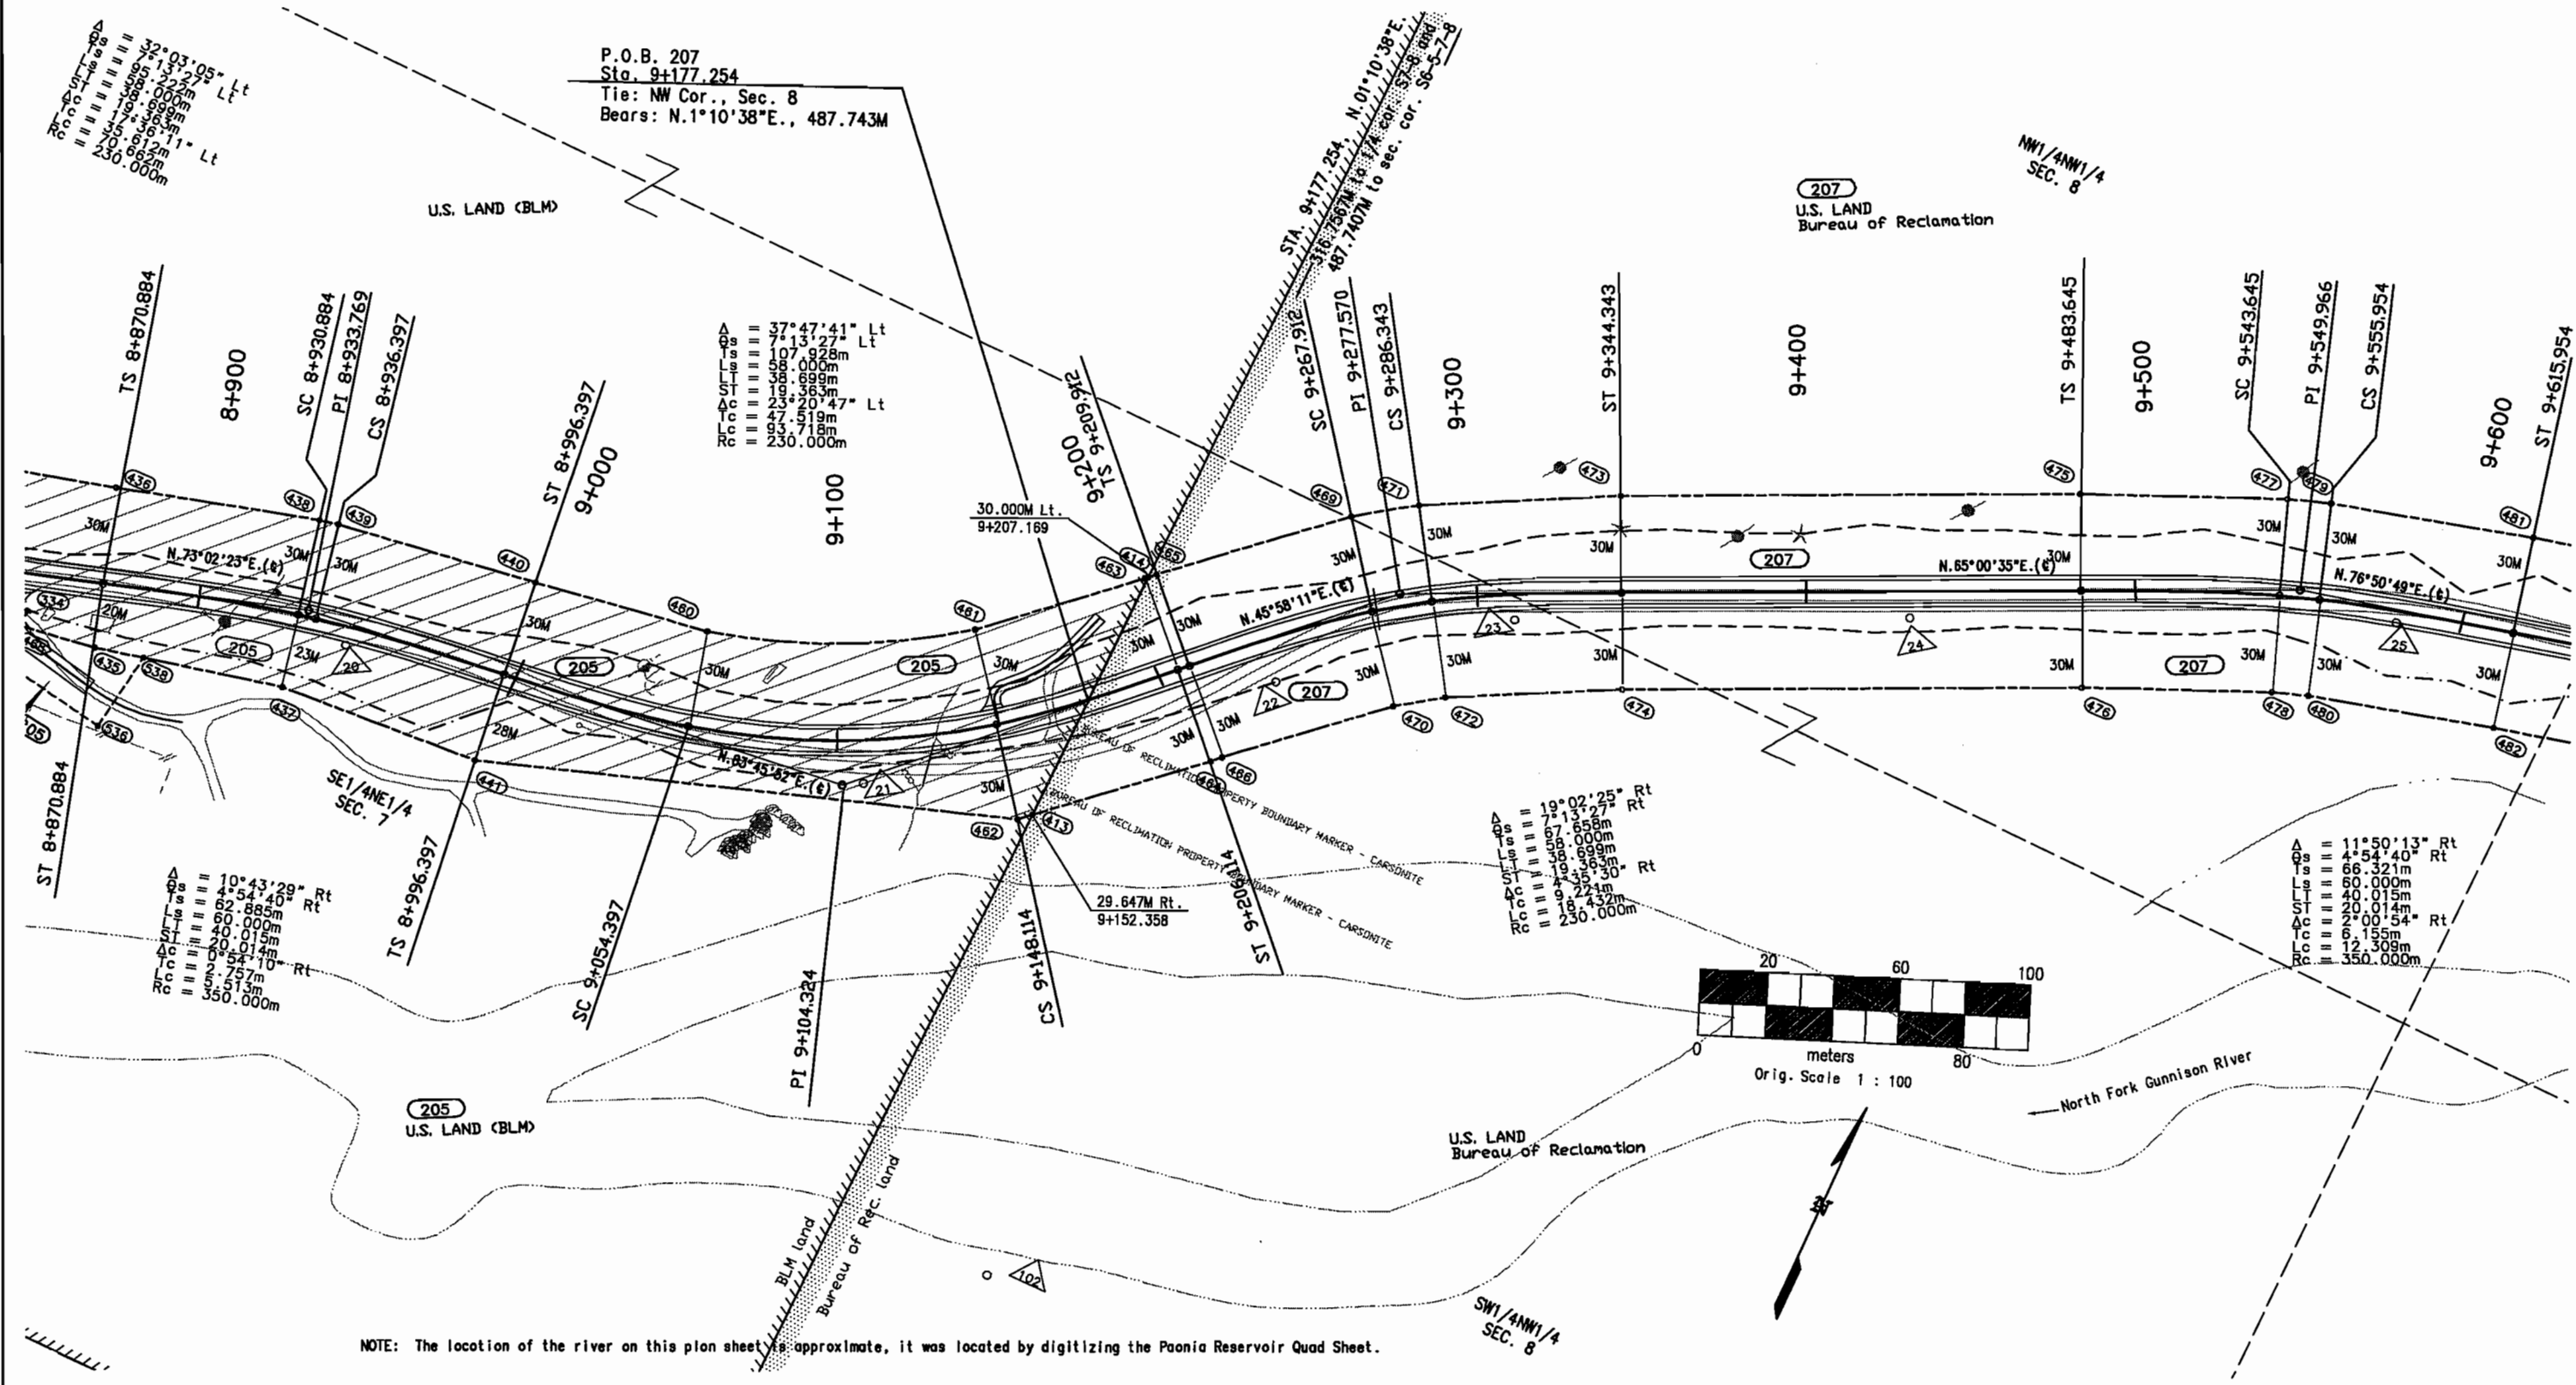


T. 13 S., R. 89 W., 6th P.M.
GUNNISON COUNTY

FEDERAL ROAD REGION NO.	DIVISION	PROJ. NO.	SHEET NO.	TOTAL SHEETS
VIII	COLORADO	STR(CX) 0133(22) UNIT 2	7	10

RIGHT OF WAY
WEST OF PAONIA RESERVOIR

REVISIONS		
3-2-99	DRAFTING CORRECTION	JWJ

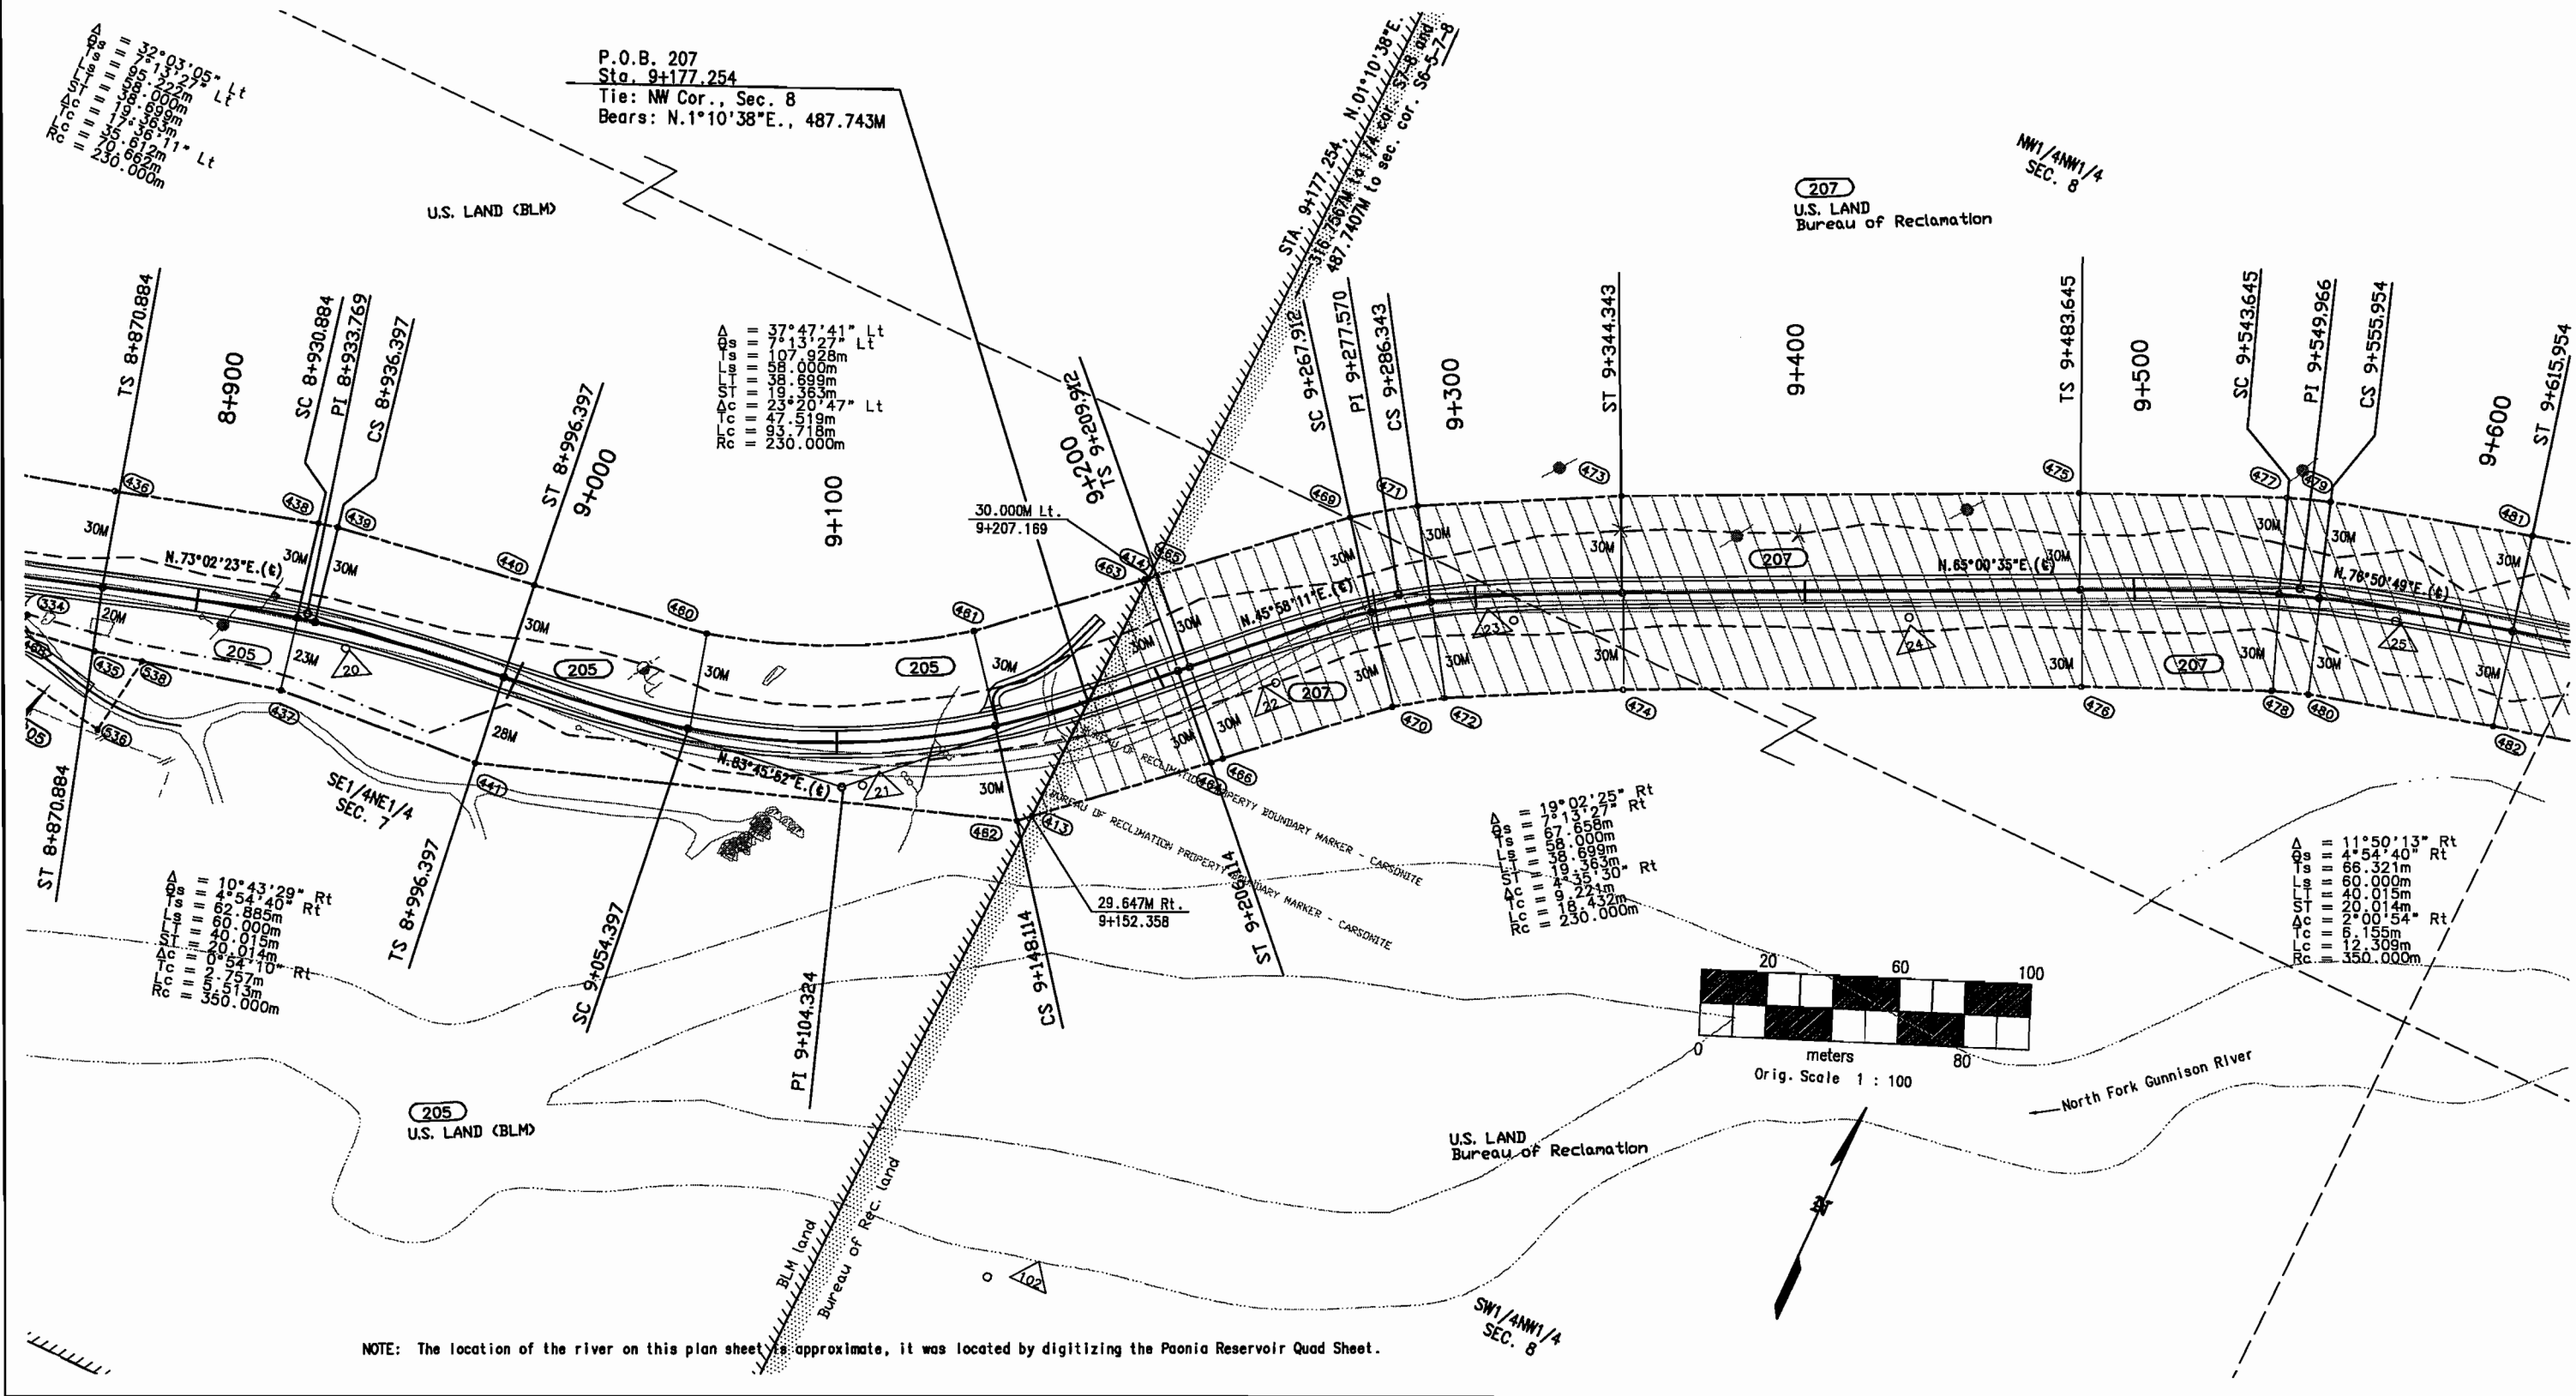



T. 13 S., R. 89 W., 6th P.M.
GUNNISON COUNTY

FEDERAL ROAD REGION NO.	DIVISION	PROJ. NO.	SHEET NO.	TOTAL SHEETS
VIII	COLORADO	STR(CX) 0133(22) UNIT 2	8	10

RIGHT OF WAY
WEST OF PAONIA RESERVOIR

REVISIONS		
3-2-99	DRAFTING CORRECTION	JWJ
4-29-99	DRAFTING CORRECTION	JWJ
7-7-99	DRAFTING CORRECTION	JWJ

End R.O.W. Proj. STR(CX) 0133(22) Unit 2, Sta. 9+761.248 =
Sta. 188+00 on Proj. FLH 15-1(9) = M.P. 23.6

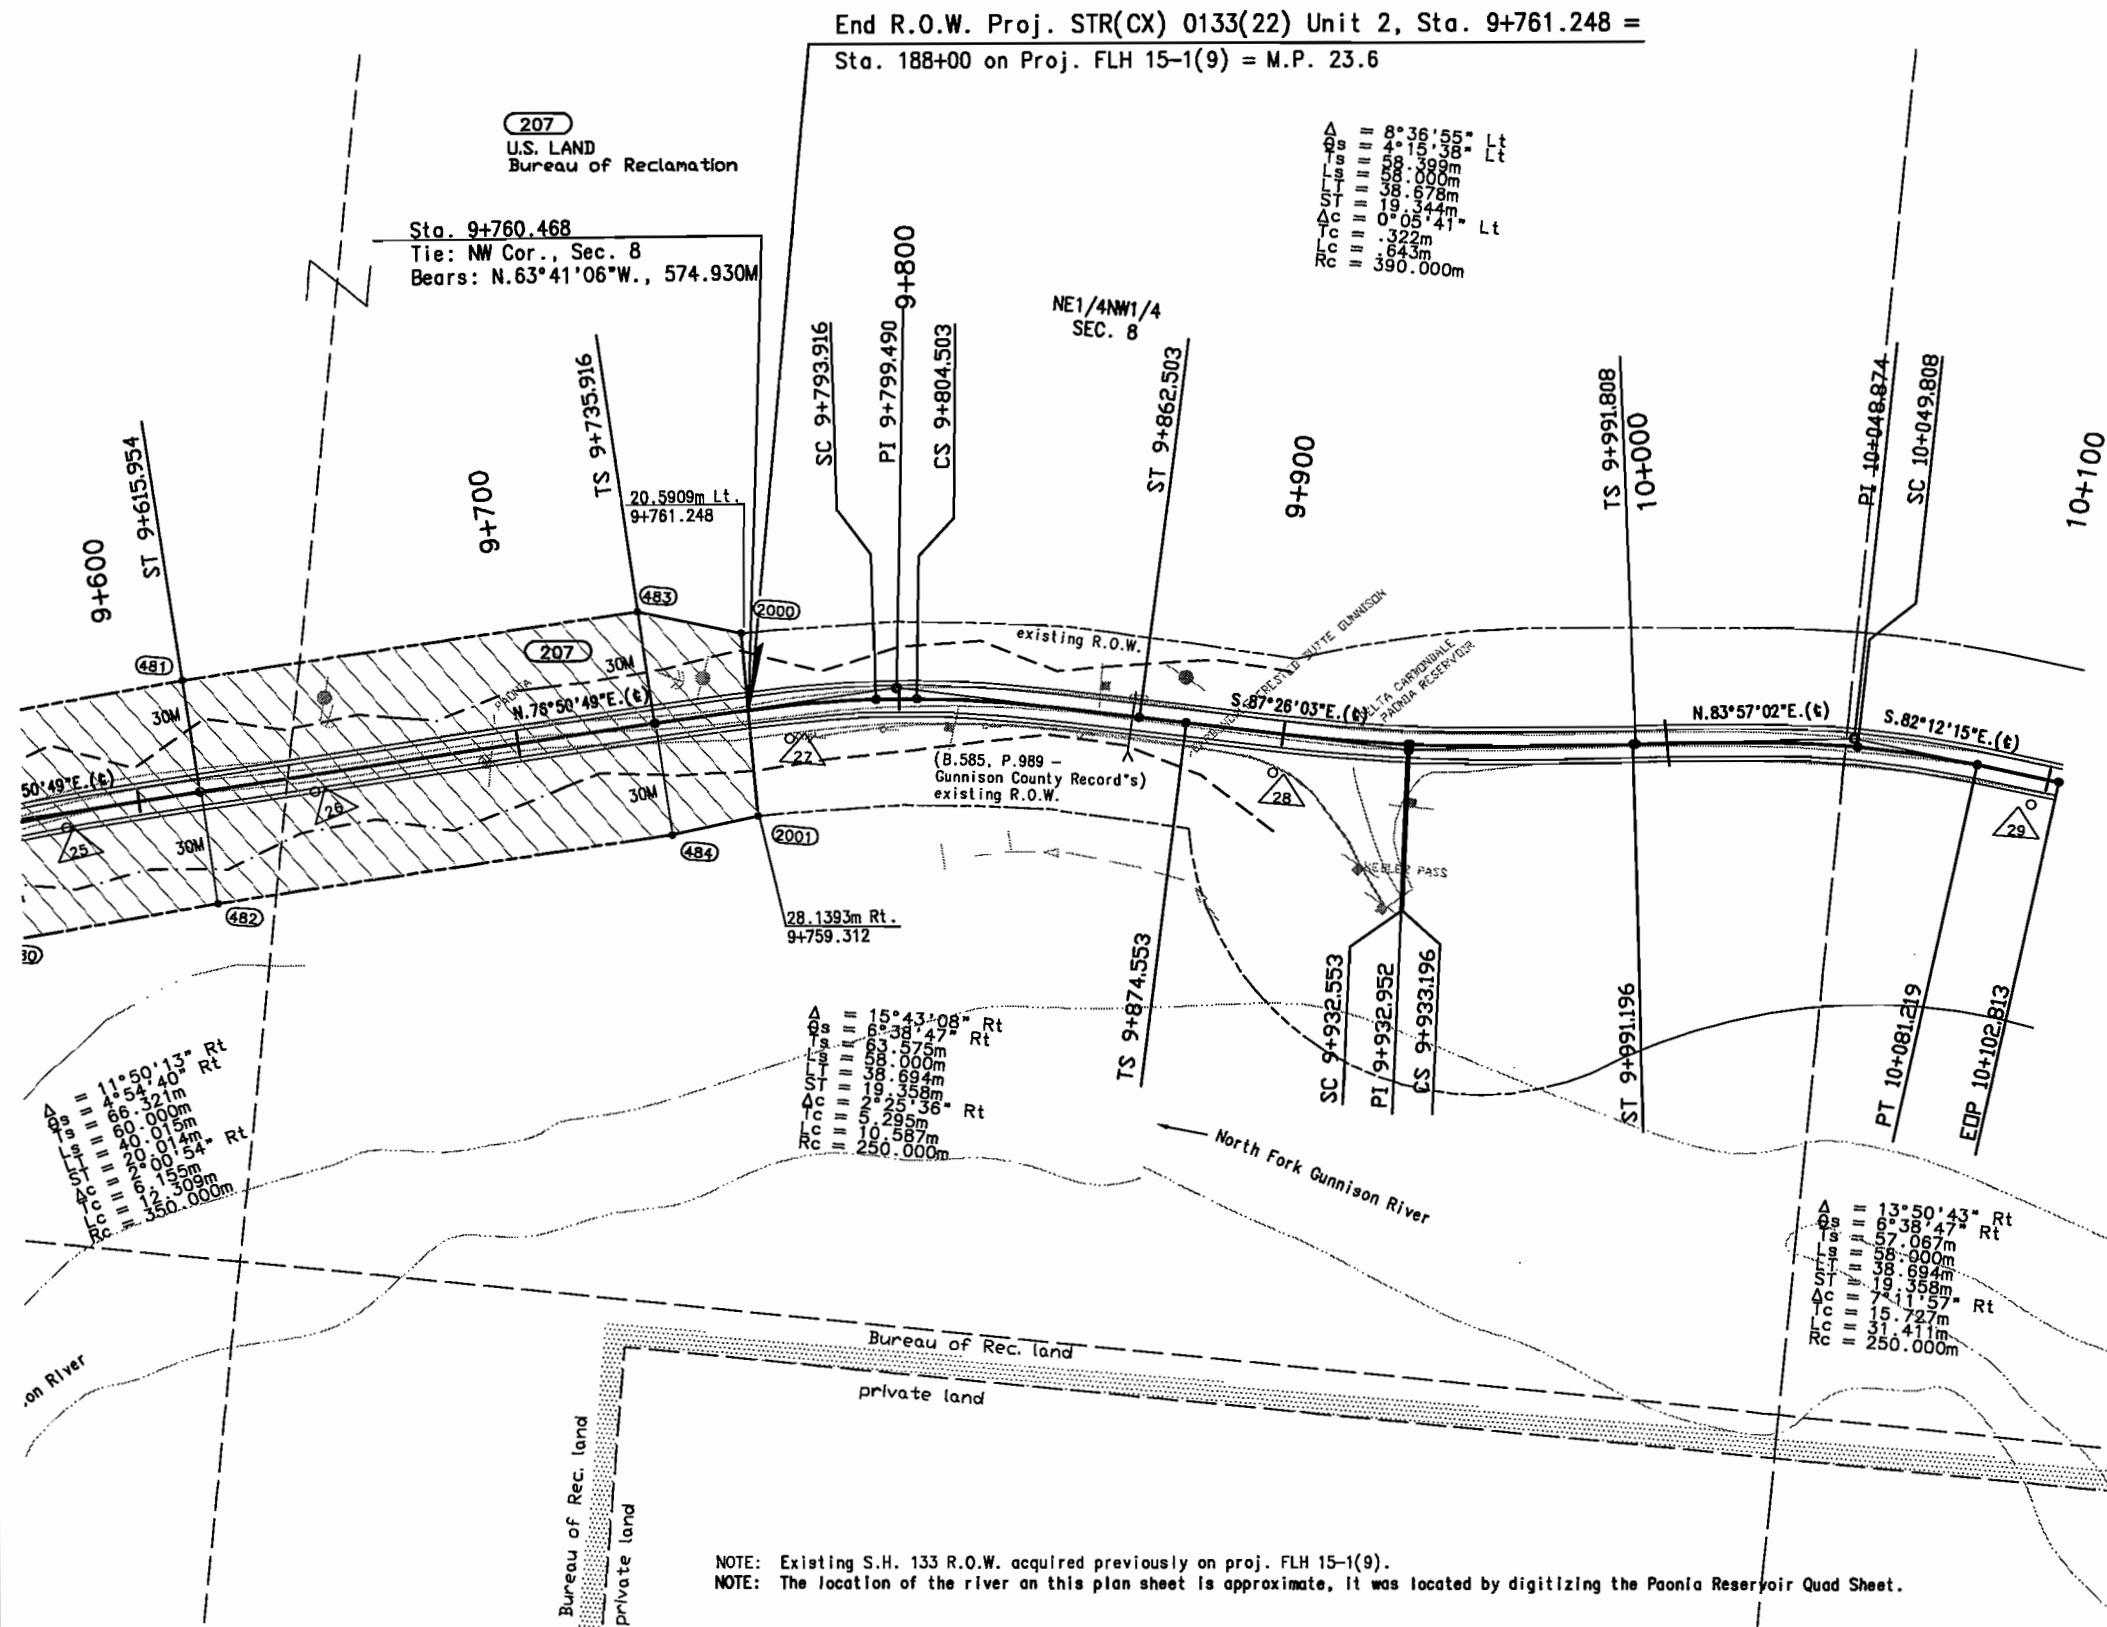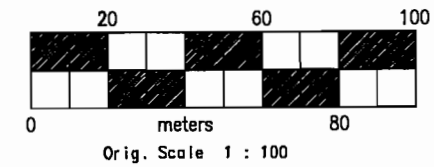

NOTE: Existing S.H. 133 R.O.W. acquired previously on proj. FLH 15-1(9).
NOTE: The location of the river on this plan sheet is approximate, it was located by digitizing the Paonia Reservoir Quad Sheet.