



COLORADO DEPARTMENT OF TRANSPORTATION

Region 4

Address: 1420 2nd Street  
Greeley, CO 80631  
Phone: (970) 350-2157 FAX: (970) 350-2178

RIGHT OF WAY PLANS UNIT: Myron D. Hora, PLS

| RIGHT OF WAY PLANS                     |                 |           |                     |
|----------------------------------------|-----------------|-----------|---------------------|
| TITLE/ROW/OWNERSHIP/MONUMENTATION PLAN |                 |           |                     |
| PROJECT NUMBER: STR 3852-005           |                 |           |                     |
| PROJECT LOCATION: WRAY TO HOLYOKE      |                 |           |                     |
| PROJECT LOCATION: Holyoke, CO          |                 |           |                     |
| Project Code:                          | Last Mod. Date: | Sheet No. | Total No. of Sheets |
| 11728                                  | 02-06-03        | 1 of 1    | 1                   |

# DEPARTMENT OF TRANSPORTATION STATE OF COLORADO


RIGHT OF WAY PLAN OF PROPOSED  
FEDERAL AID PROJECT NO. STR 3852-005  
STATE HIGHWAY NO. 385  
PHILLIPS COUNTY  
RIGHT OF WAY

DEPARTMENT OF TRANSPORTATION  
FEDERAL HIGHWAY ADMINISTRATION


AUTHORIZED: \_\_\_\_\_  
DATE: \_\_\_\_\_

DIVISION ADMINISTRATOR

NOTE:  
ALL BEARINGS ARE BASED UPON THE  
WEST LINE OF THE NORTHWEST 1/4 OF  
SECTION 17, T5N, R44W OF THE 6TH PM  
AS BEARING  
S00°10'17"W, AS SHOWN HEREON, AND  
AS MONUMENTED.

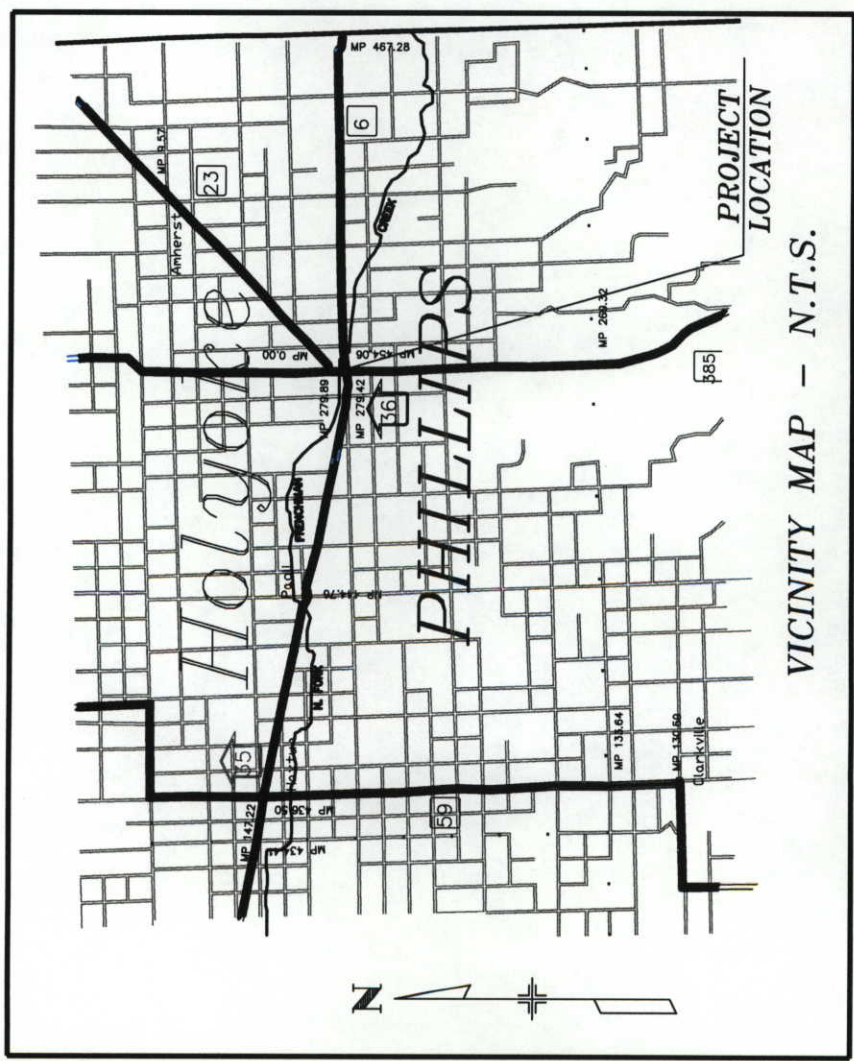

T. 7 N, R. 44 W. 6th P.M.

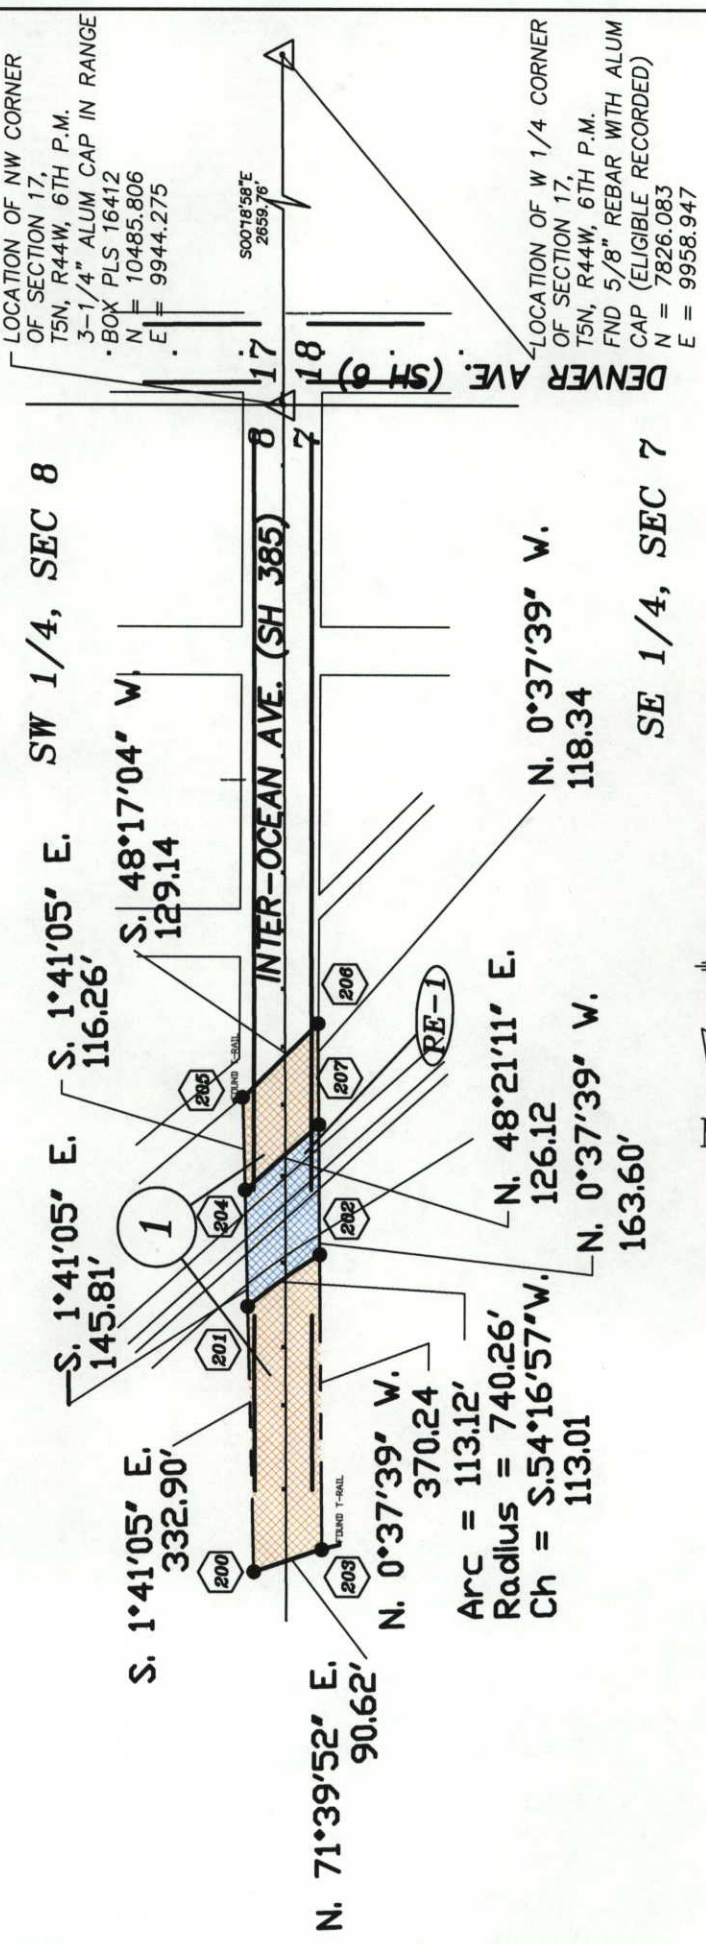

TABULATION OF R.O.W. MARKERS  
TO BE SET BY STATE FORCES

| POINT NO. | NORTHING  | EASTING  |
|-----------|-----------|----------|
| 200       | 11950.184 | 9973.151 |
| 201       | 11617.431 | 9982.938 |
| 202       | 11551.459 | 9891.187 |
| 203       | 11921.677 | 9887.132 |
| 204       | 11471.685 | 9987.225 |
| 205       | 11355.473 | 9990.675 |
| 206       | 11269.537 | 9894.274 |
| 207       | 11387.871 | 9892.978 |

| R.O.W. TABULATION OF PROPERTIES IN PHILLIPS COUNTY S.H. 385 |                                           |                                                     |                             |                       |
|-------------------------------------------------------------|-------------------------------------------|-----------------------------------------------------|-----------------------------|-----------------------|
| PARCEL NO.                                                  | OWNER                                     | ADDRESS                                             | LOCATION                    | PARCEL AREA (SQ. FT.) |
| 1                                                           | NEBRASKA, KANSAS & COLORADO RAILNET, INC. | 135 S. LASALLE ST. DEPT 3710 CHICAGO, IL 60674-3710 | INTER-OCEAN AVE HOLYOKE, CO | 43,112                |
| PE-1                                                        | NEBRASKA, KANSAS & COLORADO RAILNET, INC. | 135 S. LASALLE ST. DEPT 3710 CHICAGO, IL 60674-3710 | INTER-OCEAN AVE HOLYOKE, CO | 14,449                |