

14810

Colorado Department of Transportation



Region 6
Address: 2000 South Holly Street
Denver, CO 80222
Phone: (303) 757-9923 FAX: (303) 757-9053

Right of Way Plans Unit: Scott L. Kimminau, PLS



Sheet Revisions

Date	Description	Initials
mm/yy	XXXXXXXX	XXX

Right of Way Plans

SHEET TITLE

Project Number: STU 0831-094
Project Location: S. Parker Rd. and Dartmouth Ave. Intrs.
Project Location: S.H. 83
Project Code: Last Mod. Date: Subst. Sheets: Sheet No.: Total No. of Sheets:
14810 7-25-06 1 of 1 1 1

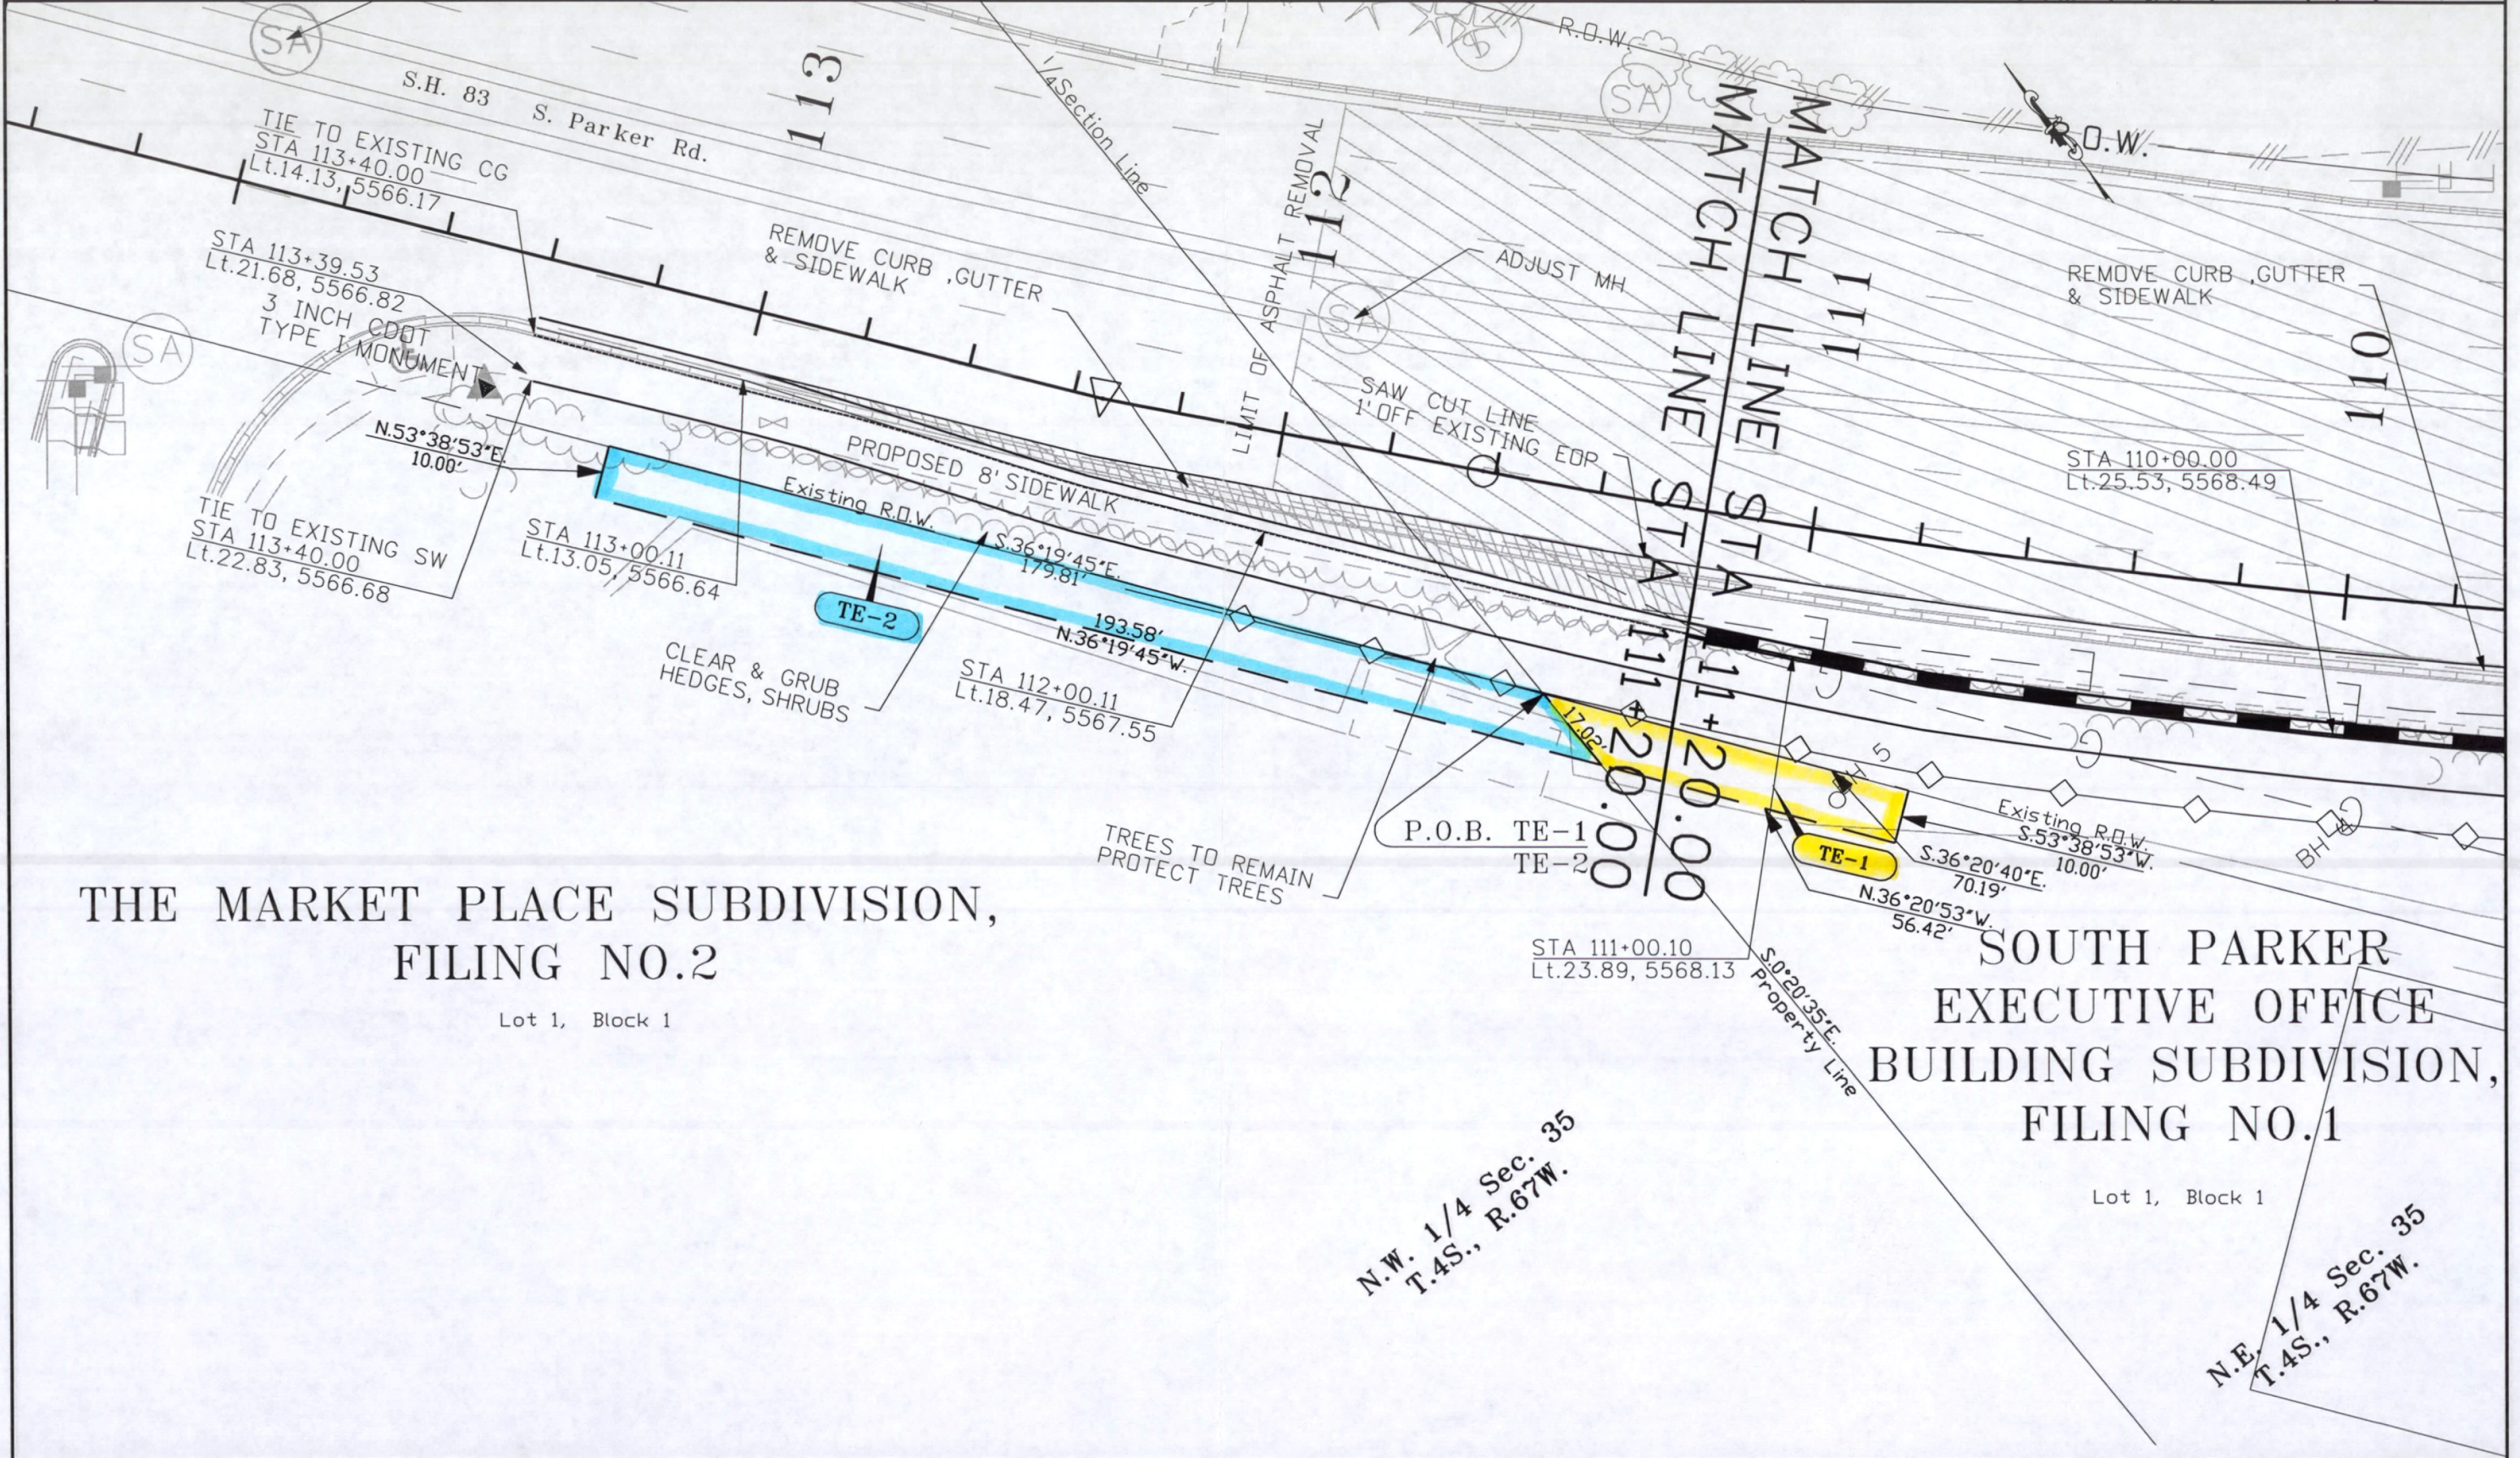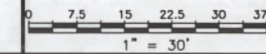

THE MARKET PLACE SUBDIVISION,
FILING NO.2

Lot 1, Block 1

SOUTH PARKER
EXECUTIVE OFFICE
BUILDING SUBDIVISION,
FILING NO.1

Lot 1, Block 1

N.W. 1/4 Sec. 35
T.4S., R.67W.

N.E. 1/4 Sec. 35
T.4S., R.67W.