
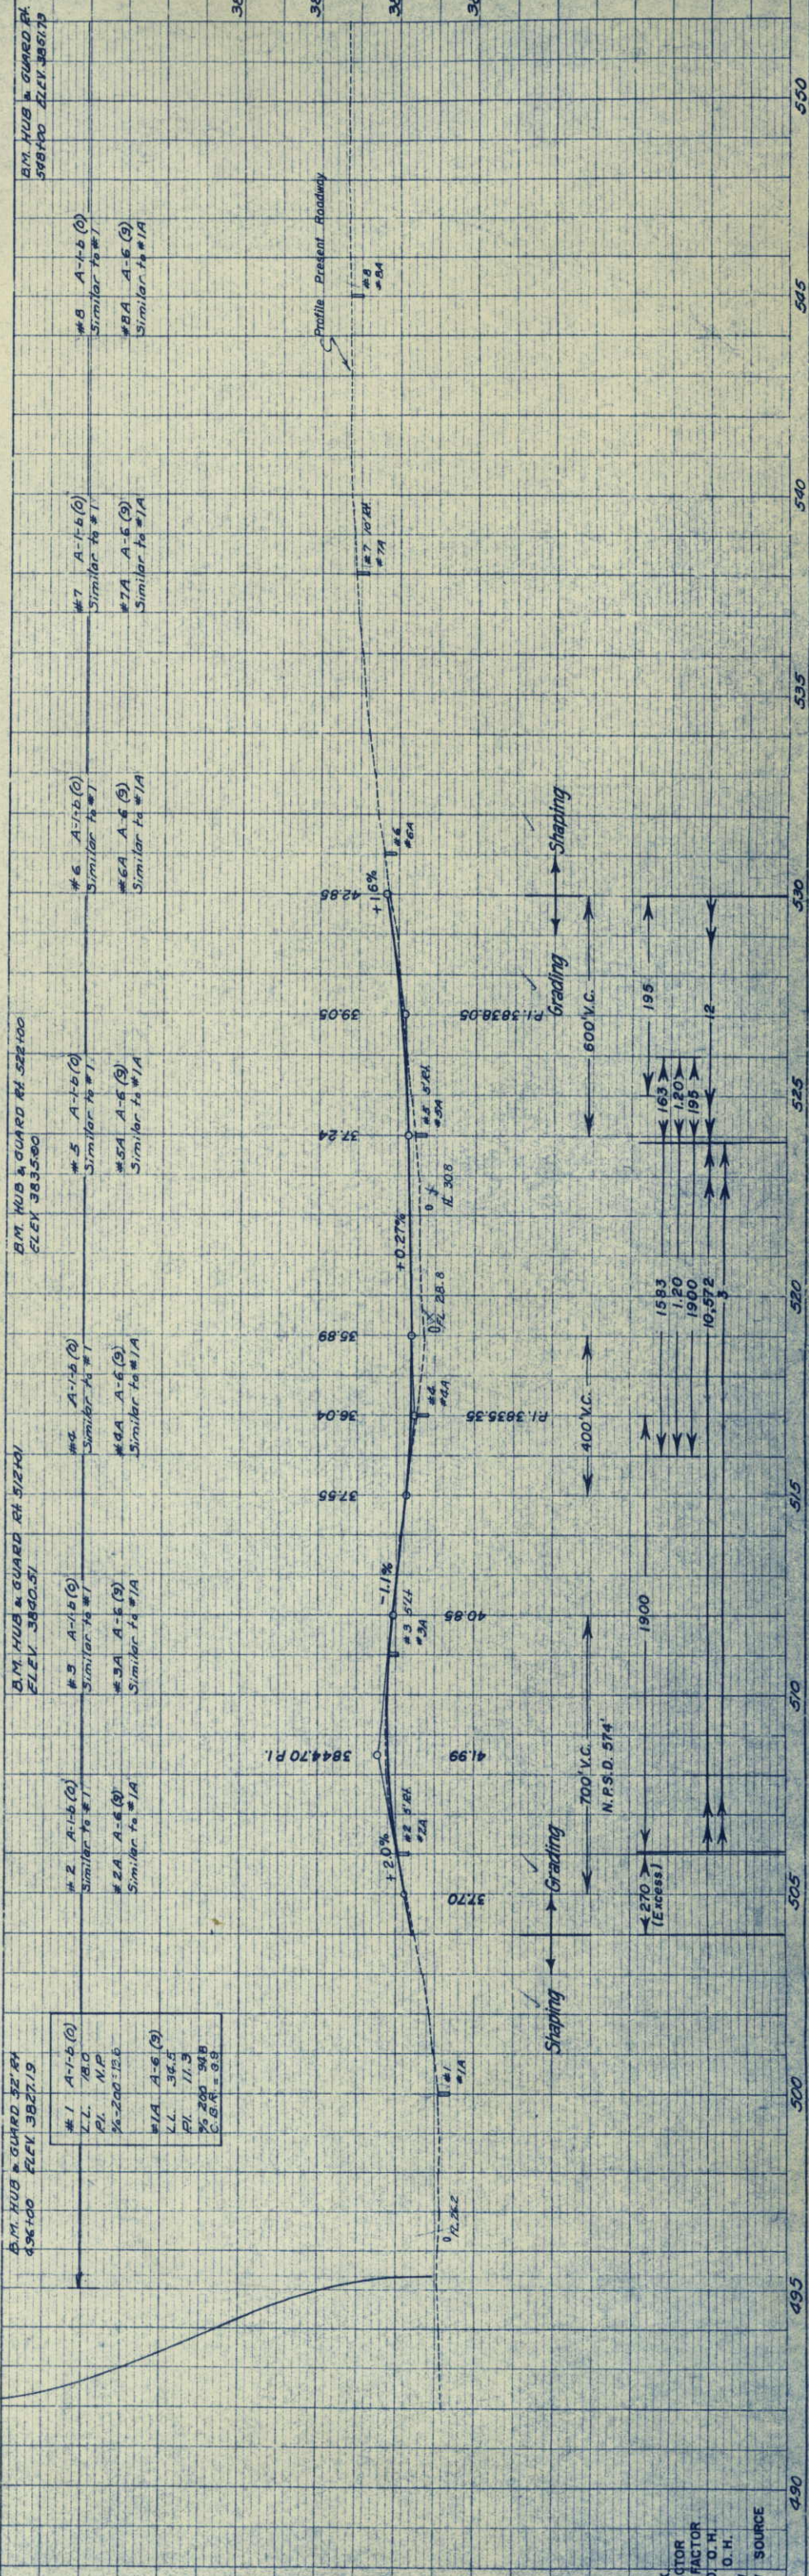



FED. ROAD DIST. NO.	STATE	PROJ. NO.	SHEET NO.	TOTAL SHEETS
3	COLO.	5000(8)	12	

S.W. 1/4 Sec. 30
T. 15. R. 43 W.

N.W. 1/4 Sec. 30
T. 15. R. 43 W.

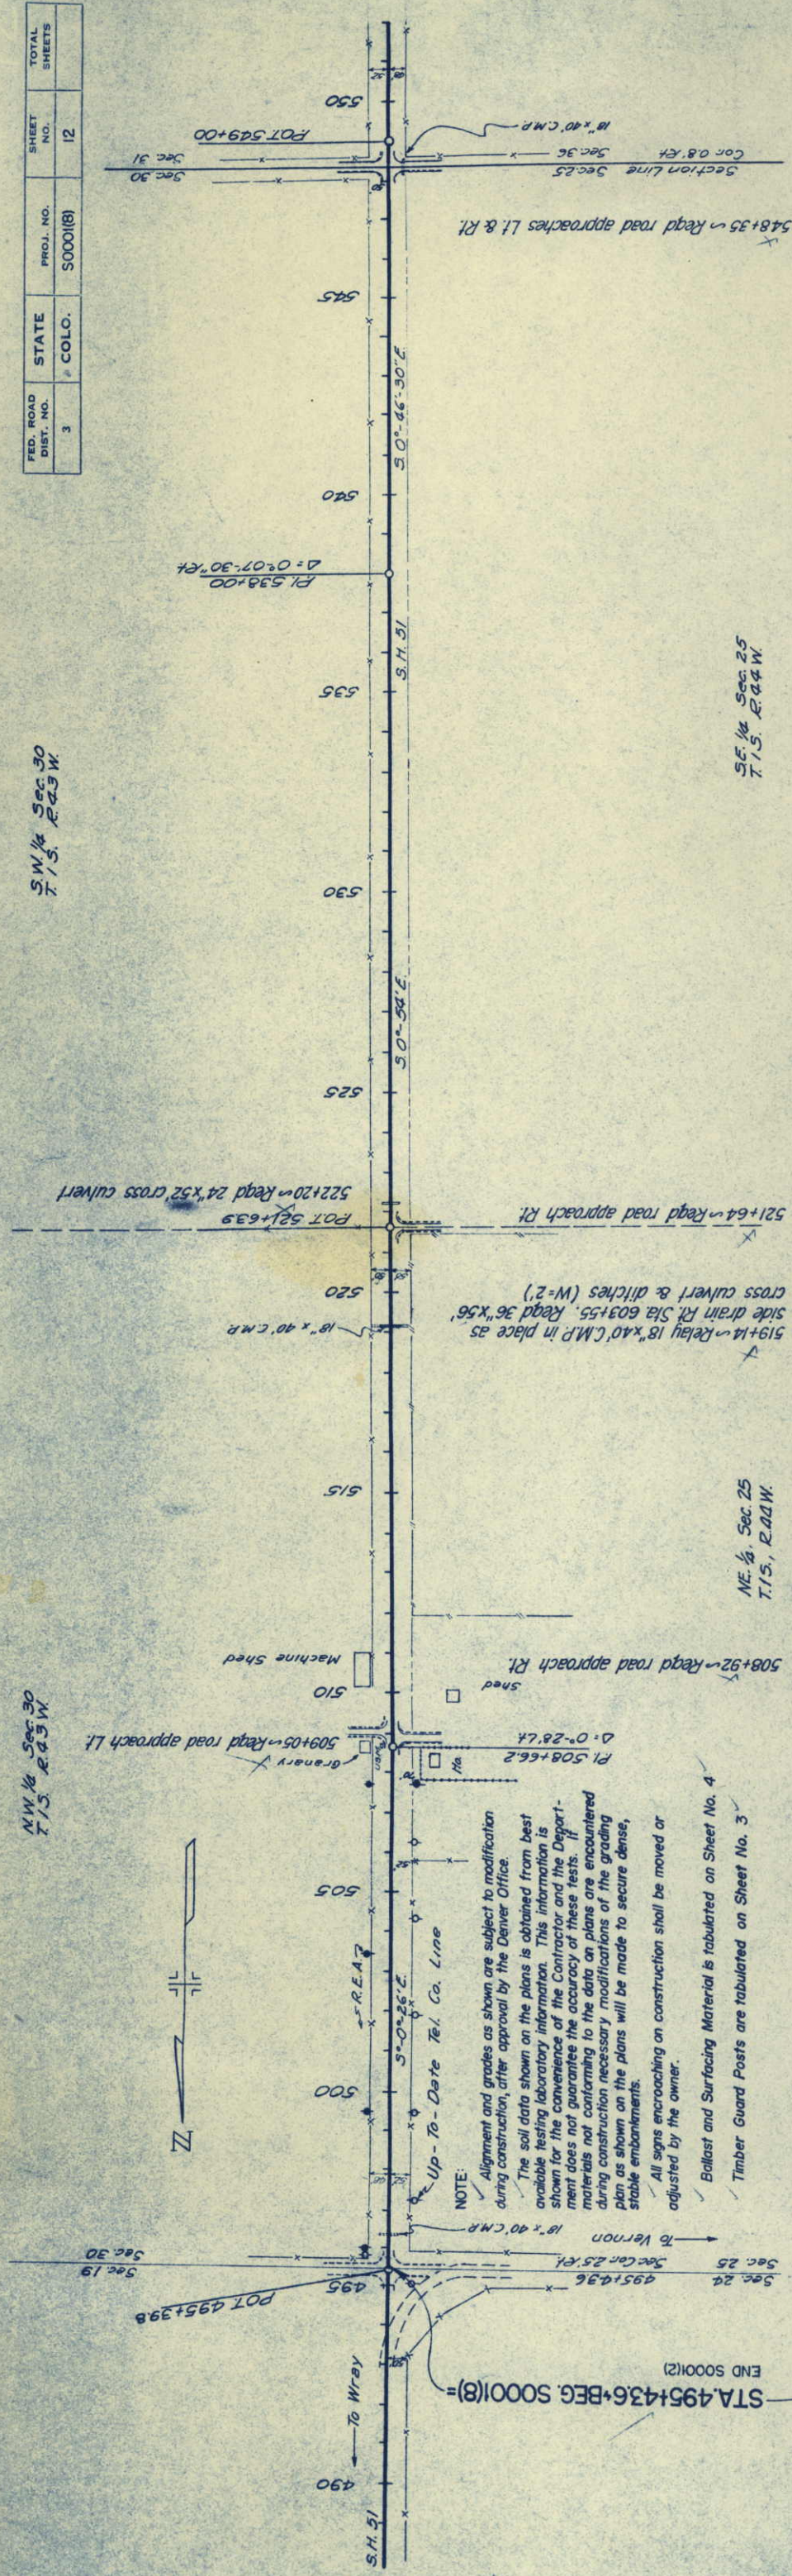

S.W. 1/4 Sec. 7
T. 2 S. R. 43 W.

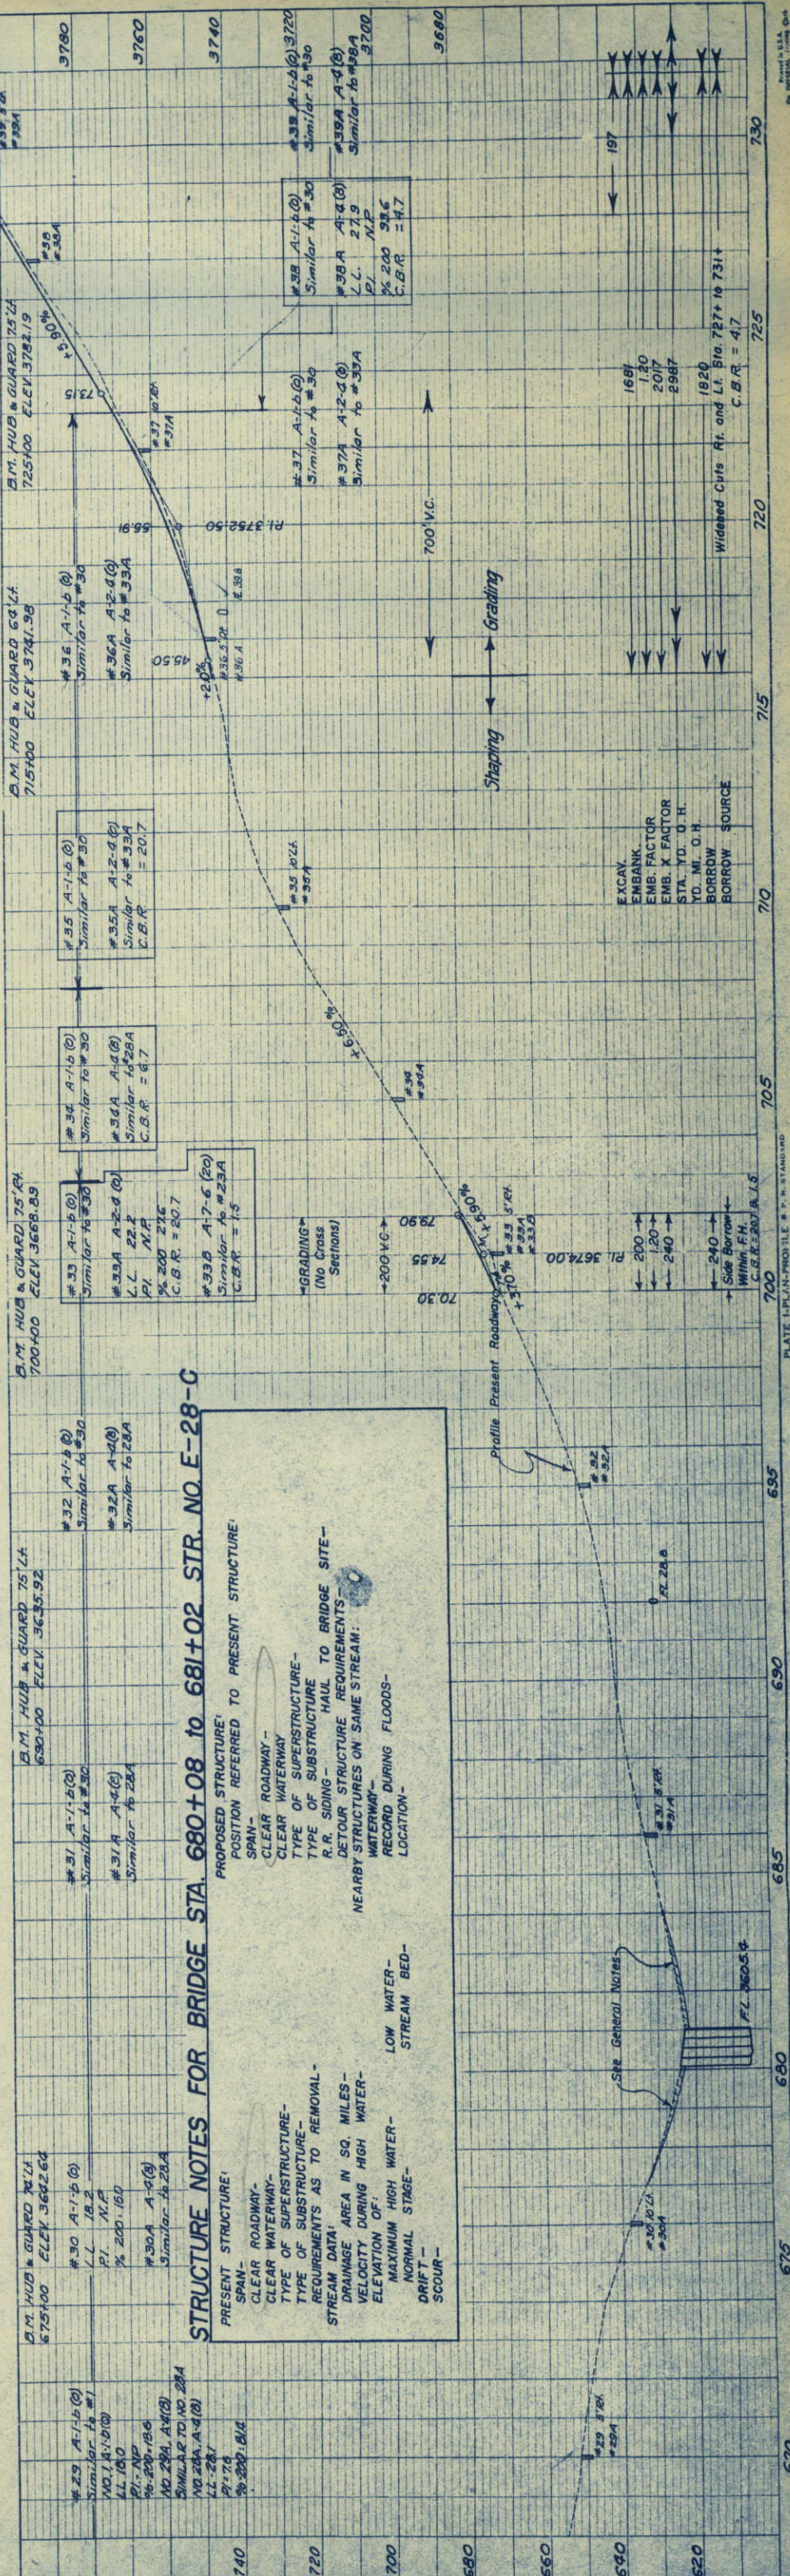

	670	675	680	685	690	695	700
--	-----	-----	-----	-----	-----	-----	-----

PLATE PLAN-PROFILE # P. H. STANDARD
ISSUED BY THE U.S. BUREAU OF STANDARDS
WASHINGTON, D.C.

