

DKW B ①

COLORADO DEPT. OF HIGHWAYS
FORM C. D. H. 124
SEPTEMBER, 1955
TITLE SHEET

COLORADO DEPARTMENT OF HIGHWAYS

PLAN AND PROFILE OF PROPOSED FEDERAL AID PROJECT NO. S 0012(6) STATE HIGHWAY NO. 10 HUERFANO COUNTY RIGHT OF WAY


FEDERAL ROAD REGION NO.	DIVISION	PROJ. NO.	SHEET	TOTAL SHEETS
9	COLORADO	S 0012 (6)	1	

RIGHT OF WAY WALSENBURG-EAST		REVISIONS

INDEX OF SHEETS

SHEET NO.	DESCRIPTION
1	SKETCH MAP AND TITLE PAGE
2	TABULATION OF PROPERTIES
3-4	ALIGNMENT PLAN AND PROFILE

CONVENTIONAL SIGNS

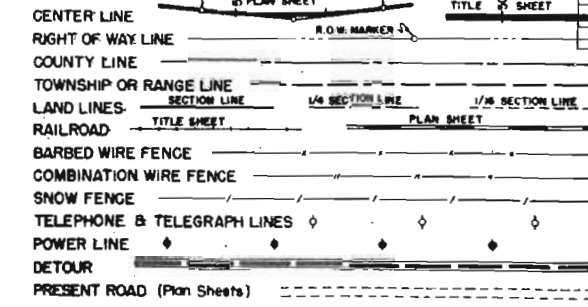

SCALES OF ORIGINAL DRAWINGS

ON PLAN, 1 IN. = 100 FT.


ON PROFILE, 1 IN. = 100 FT. HORIZONTAL
1 IN. = 10 FT. VERTICAL

GRADE LINE ON PROFILE IS SHOWN AS GRADE OF FINISHED ROAD

NET LENGTH OF PROJECT IN R.O.W. = 0.611 MILES

DO NOT REMOVE
FILE COPY

FILE COPY
DO NOT REMOVE

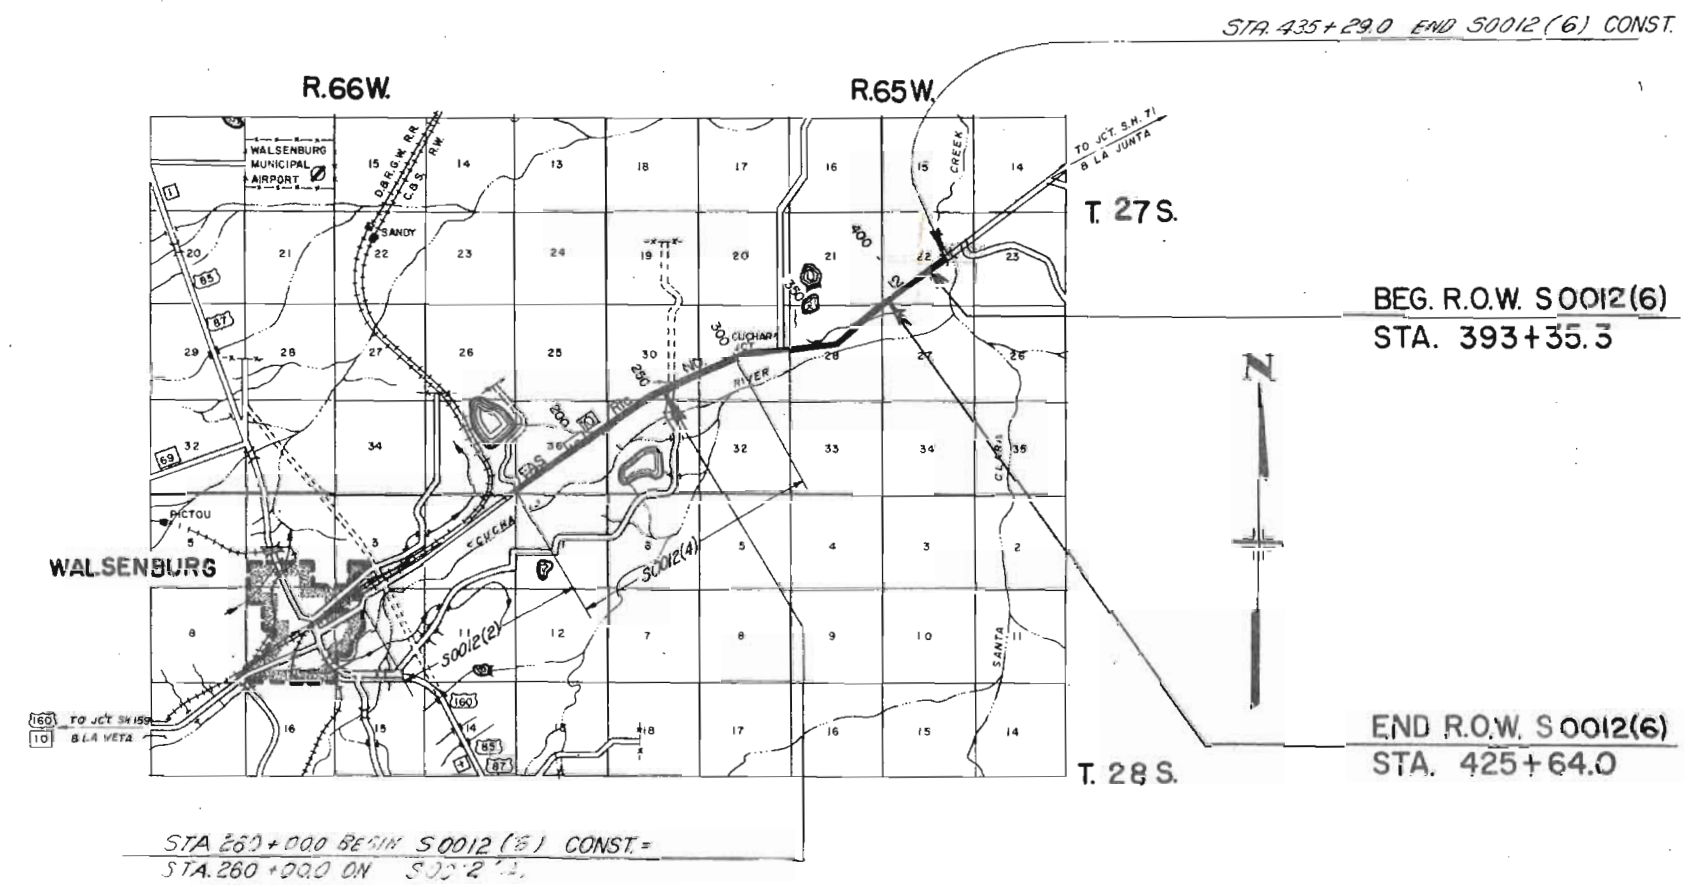


J.C.

S. H. No 10
HUERFANO CO.
50012(6)

Range No. 65W

Range No. 64W

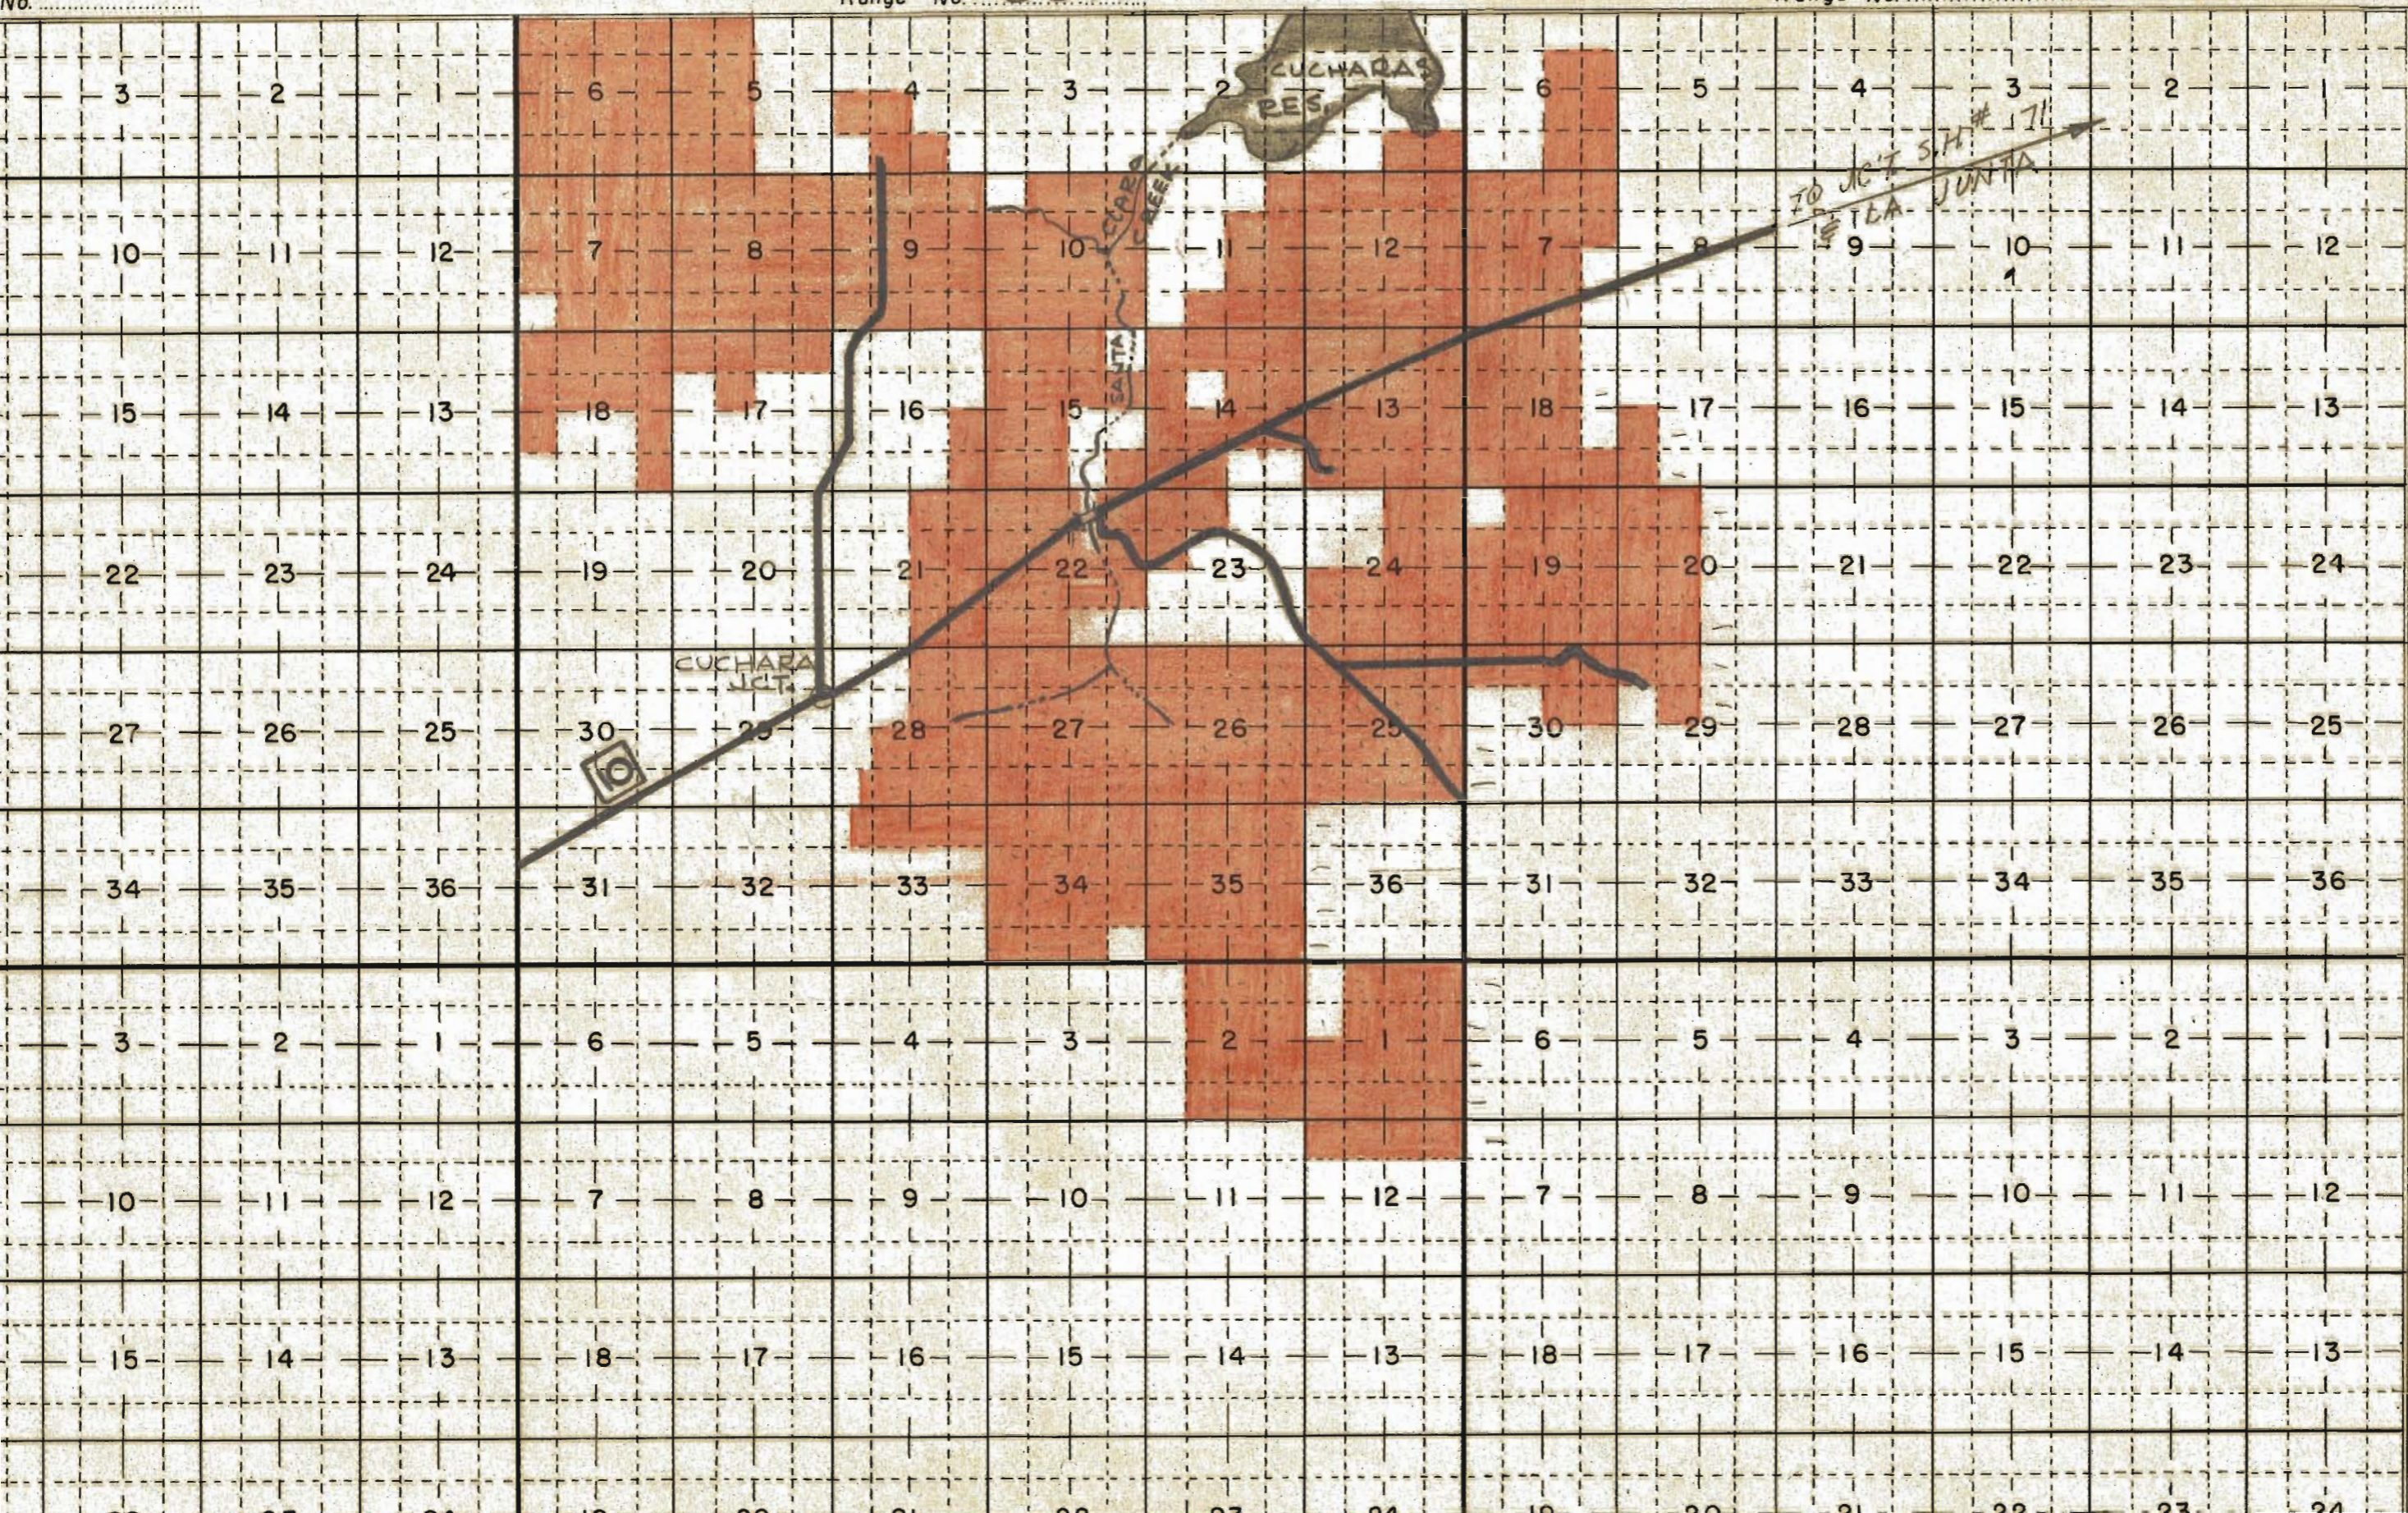

Township No. 27S

No. 285

15990 AC.

