

TITLE SHEET

CONVENTIONAL SIGNS

CENTER LINE	PLAN SHEET	TITLE SHEET
RIGHT OF WAY LINE	R.O.W. MARKER	
COUNTY LINE		
TOWNSHIP OR RANGE LINE		
LAND LINES	SECTION LINE	1/4 SECTION LINE
RAILROAD	TITLE SHEET	PLAN SHEET
BARBED WIRE FENCE		
COMBINATION WIRE FENCE		
SNOW FENCE		
TELEPHONE & TELEGRAPH LINES		
POWER LINE		
DETOUR		
PRESENT ROAD (Plan Sheets)		

COLORADO DEPARTMENT OF HIGHWAYS

PLAN AND PROFILE OF PROPOSED FEDERAL AID PROJECT NO. S 0023 (10) STATE HIGHWAY NO. 71 LINCOLN COUNTY

(CS 33-0071-08)

SCALES OF ORIGINAL DRAWINGS

ON PLAN. 1 IN. = 100 FT.
ON PROFILE. 1 IN. = 100 FT. HORIZONTAL
1 IN. = 10 FT. VERTICAL
GRADE LINE ON PROFILE IS SHOWN AS GRADE OF FINISHED ROAD
LENGTH OF PROJECT = 11.951 MILES (R.O.W.)

FEDERAL ROAD REGION NO.	DIVISION	PROJ. NO.	SHEET NO.	TOTAL SHEETS
9	COLORADO	S 0023 (10)	1	

RIGHT OF WAY
PUNKIN CENTER - SOUTH

REVISIONS


9-7-61	END CONST.	REC

INDEX OF SHEETS

SHEET NO.


- 1 - TITLE SHEET
- 2 - TABULATION OF PROPERTIES
- 3-28 - PLAN AND PROFILE SHEETS

RIGHT - OF - WAY

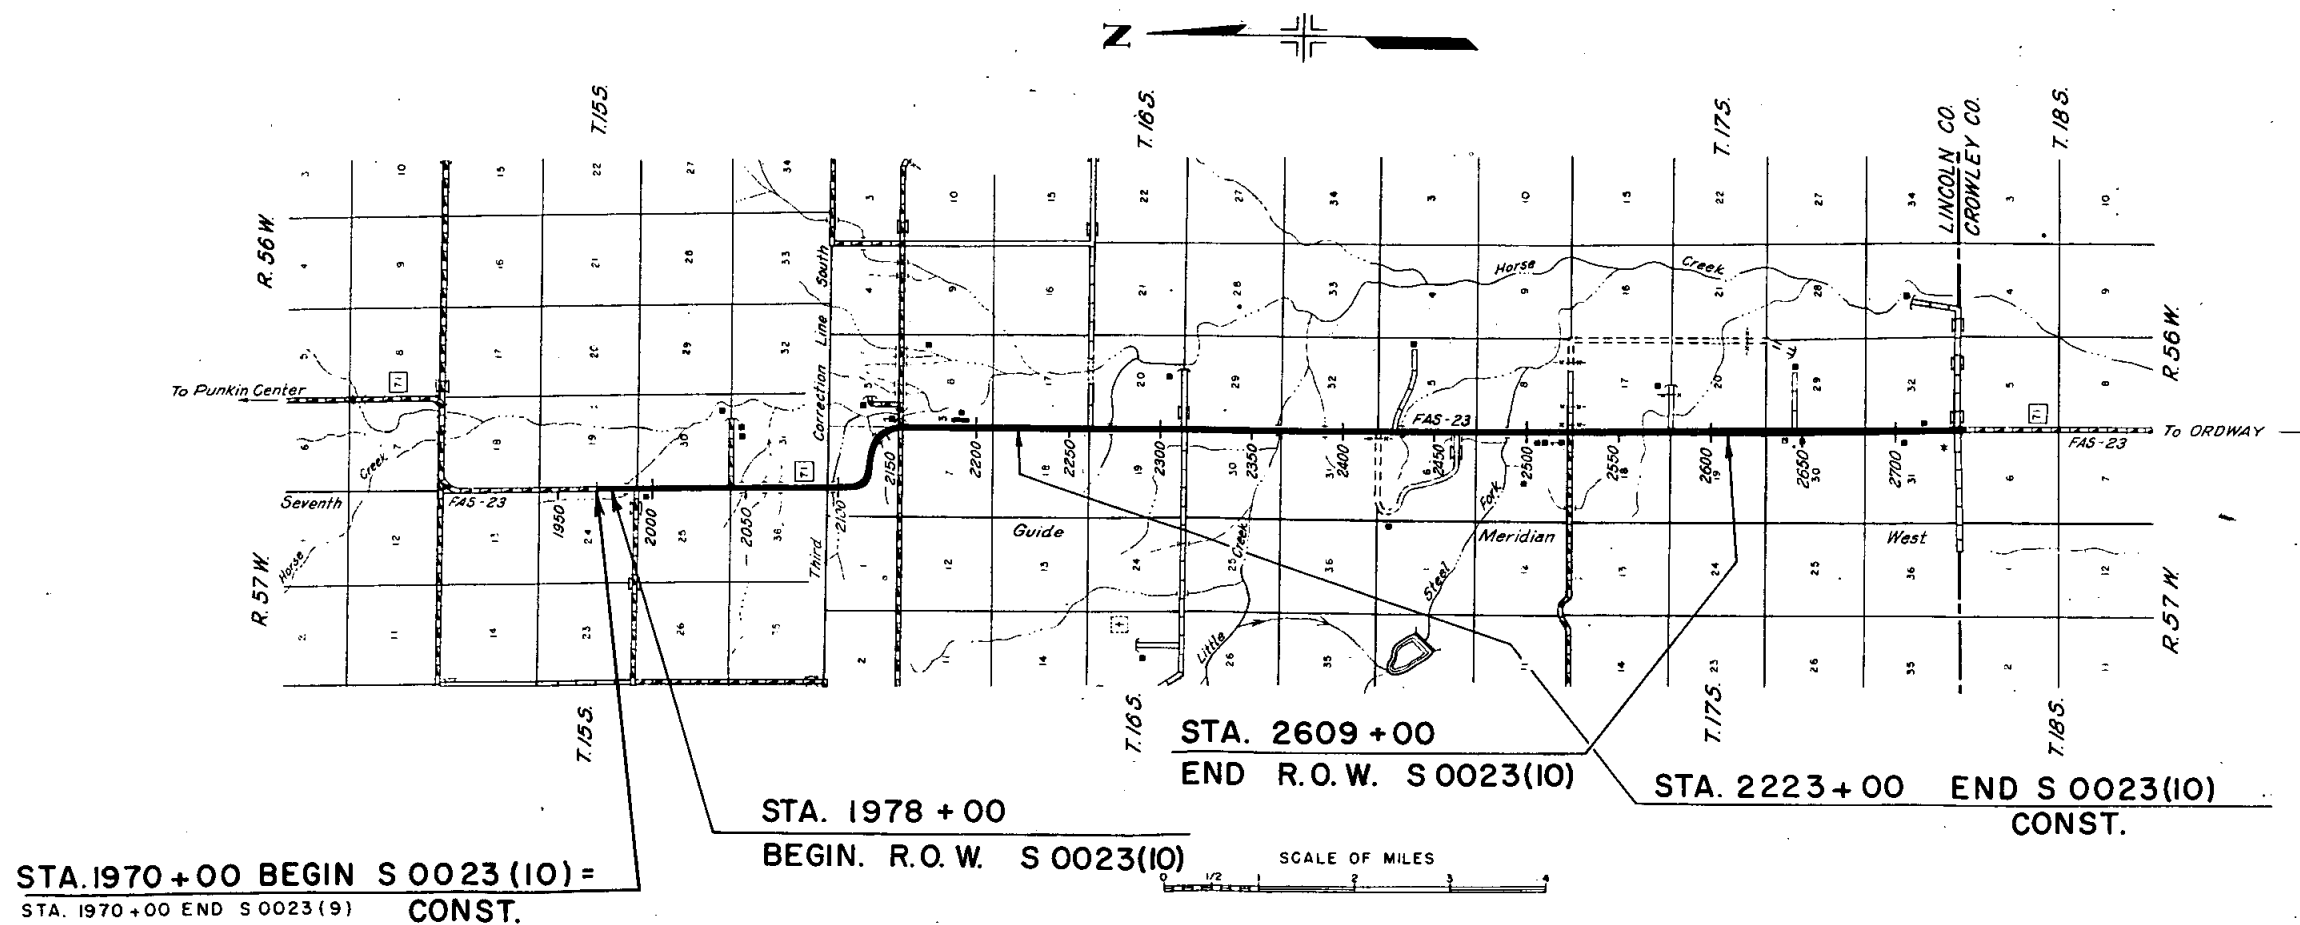


NW 1/4 Sec. 19, T. 15 S., R. 56 W.

DATE	NO.	SHEETS
3	3	3
COLL.	NO.	SHEETS
3	3	3
RIGHT OF WAY		
PUNKIN CENTER - SOUTH		
REVISIONS		

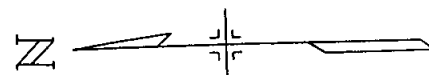

STA. 1978 + 00
BEGIN R.O.W. S 0023(10)

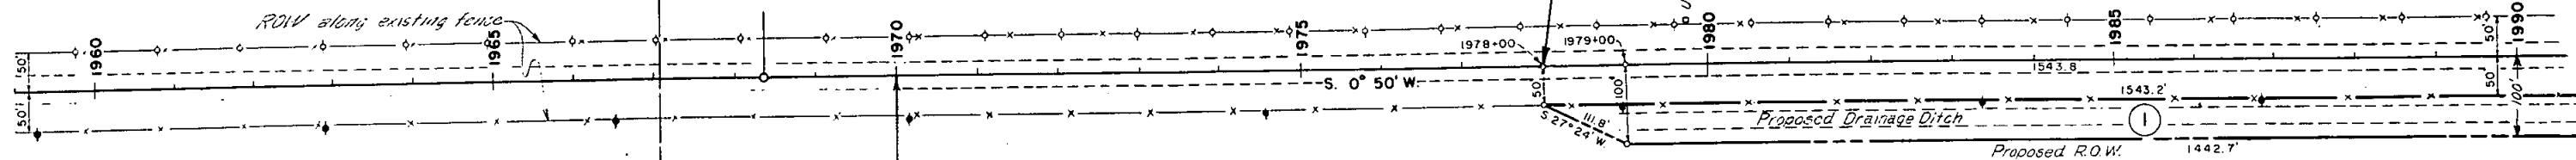


STA. 1970 + 00 BEGIN S 0023(10) CONST.
STA. 1970 + 00 END S 0023(9)

SE 1/4 Sec. 24,
T. 15 S., R. 57 W.

① S.E. 1/4 Sec. 24
T. 15 S., R. 57 W.
Albert E. Smith


NE 1/4 Sec. 24, T. 15 S., R. 57 W.

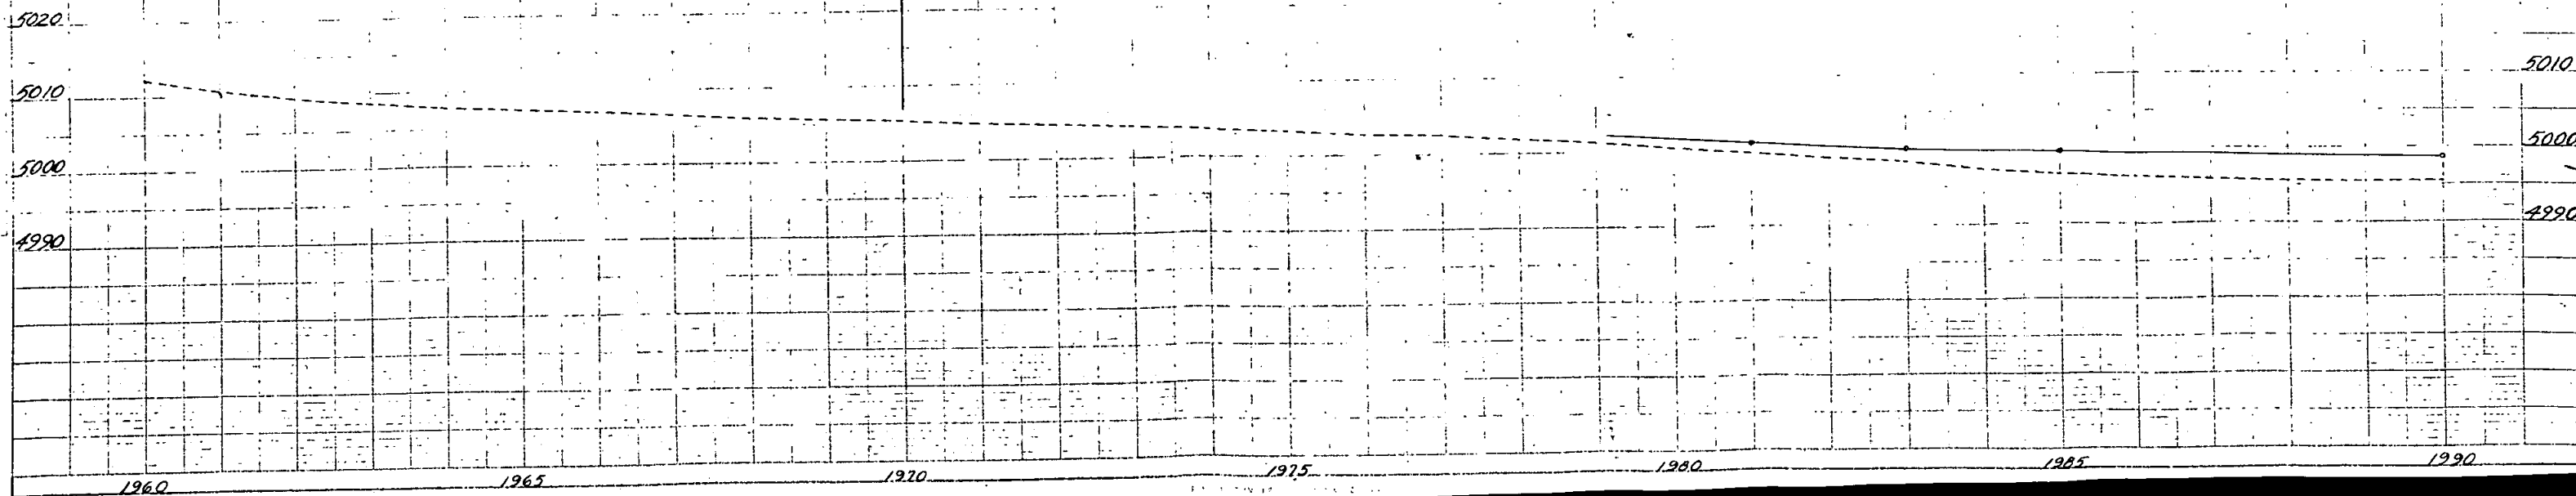


SW 1/4, Sec. 30, T. 15 S., R. 56 W.

FED. ROAD DIST. NO.	STATE	PROJ. NO.	SHEET NO.	TOTAL SHEETS
3	COLO.	S 0023(10)	5	

RIGHT OF WAY
PUNKIN CENTER - SOUTH

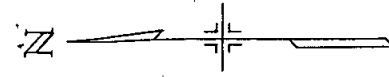

Grazing

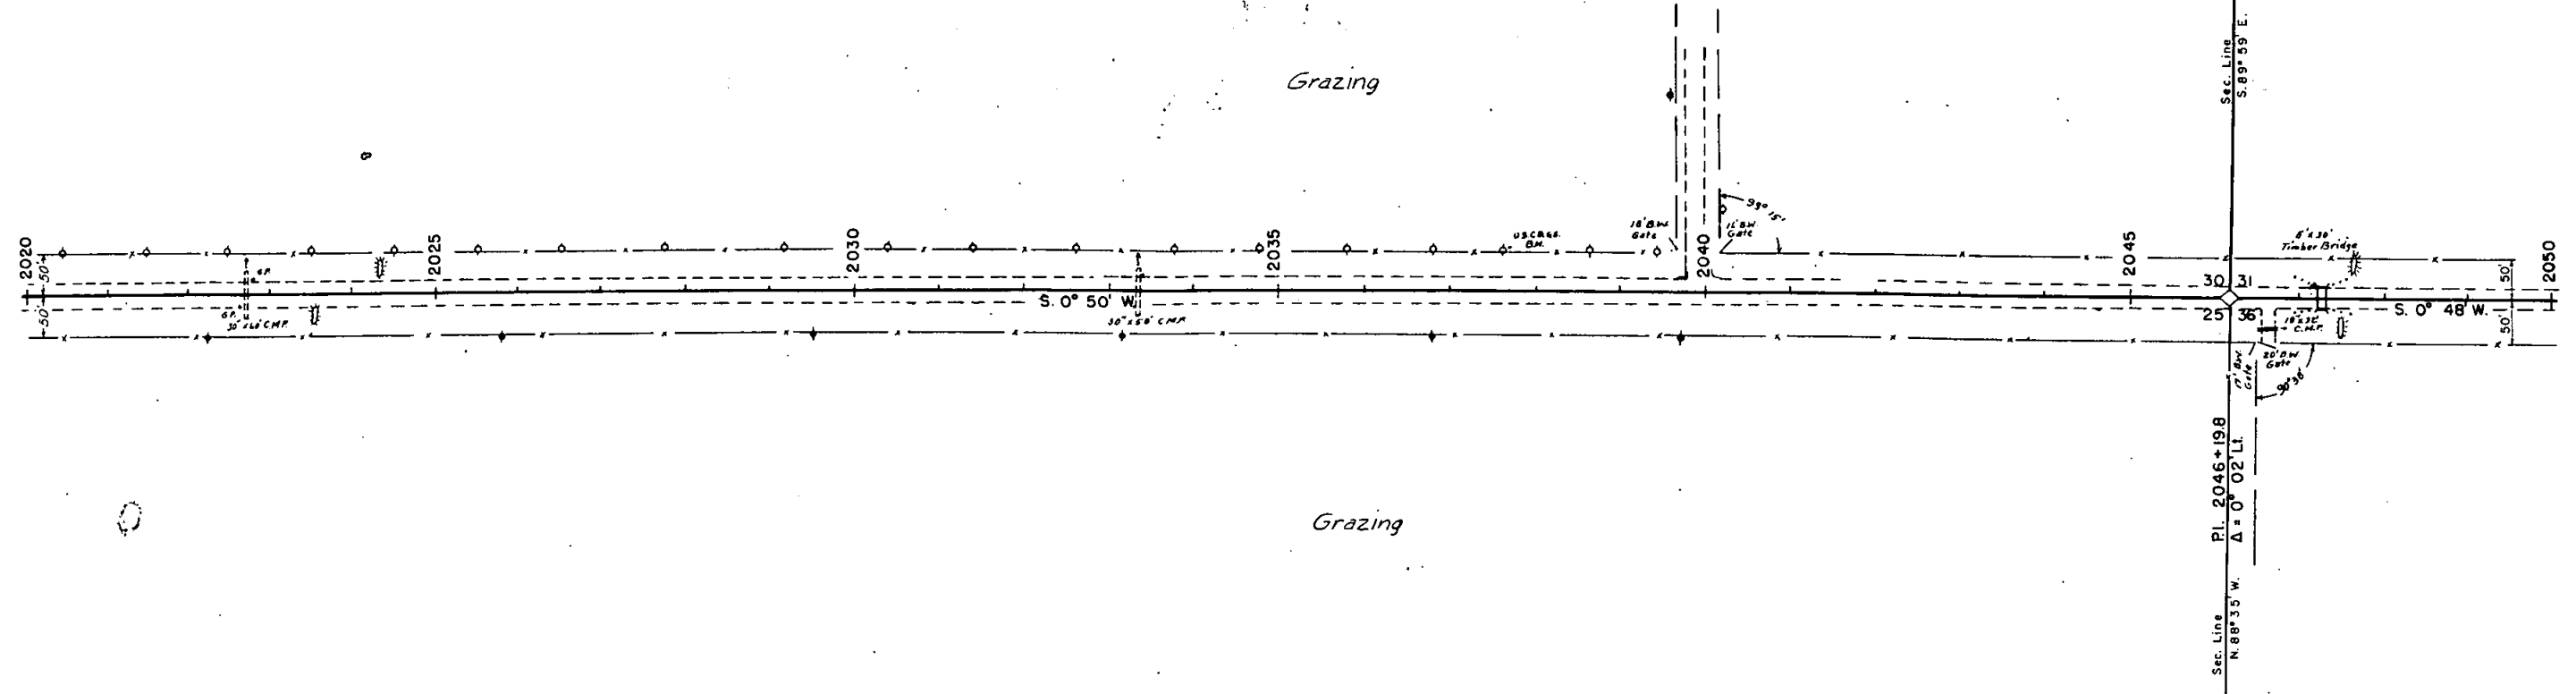

S.E. 1/4, Sec. 25, T. 15 S., R. 57 W.

N.E. 1/4, Sec. 36, T. 15 S., R. 57 W.

