


S.E. 1/4., Sec. 24
T. 8 N., R. 62 W.


S.W. 1/4., Sec. 19
T. 8 N., R. 61 W.

FED. ROAD DIST. NO.	STATE	PROJ. NO.	SHEET NO.	TOTAL SHEETS
3	COLO.	S 0024(4)	13	

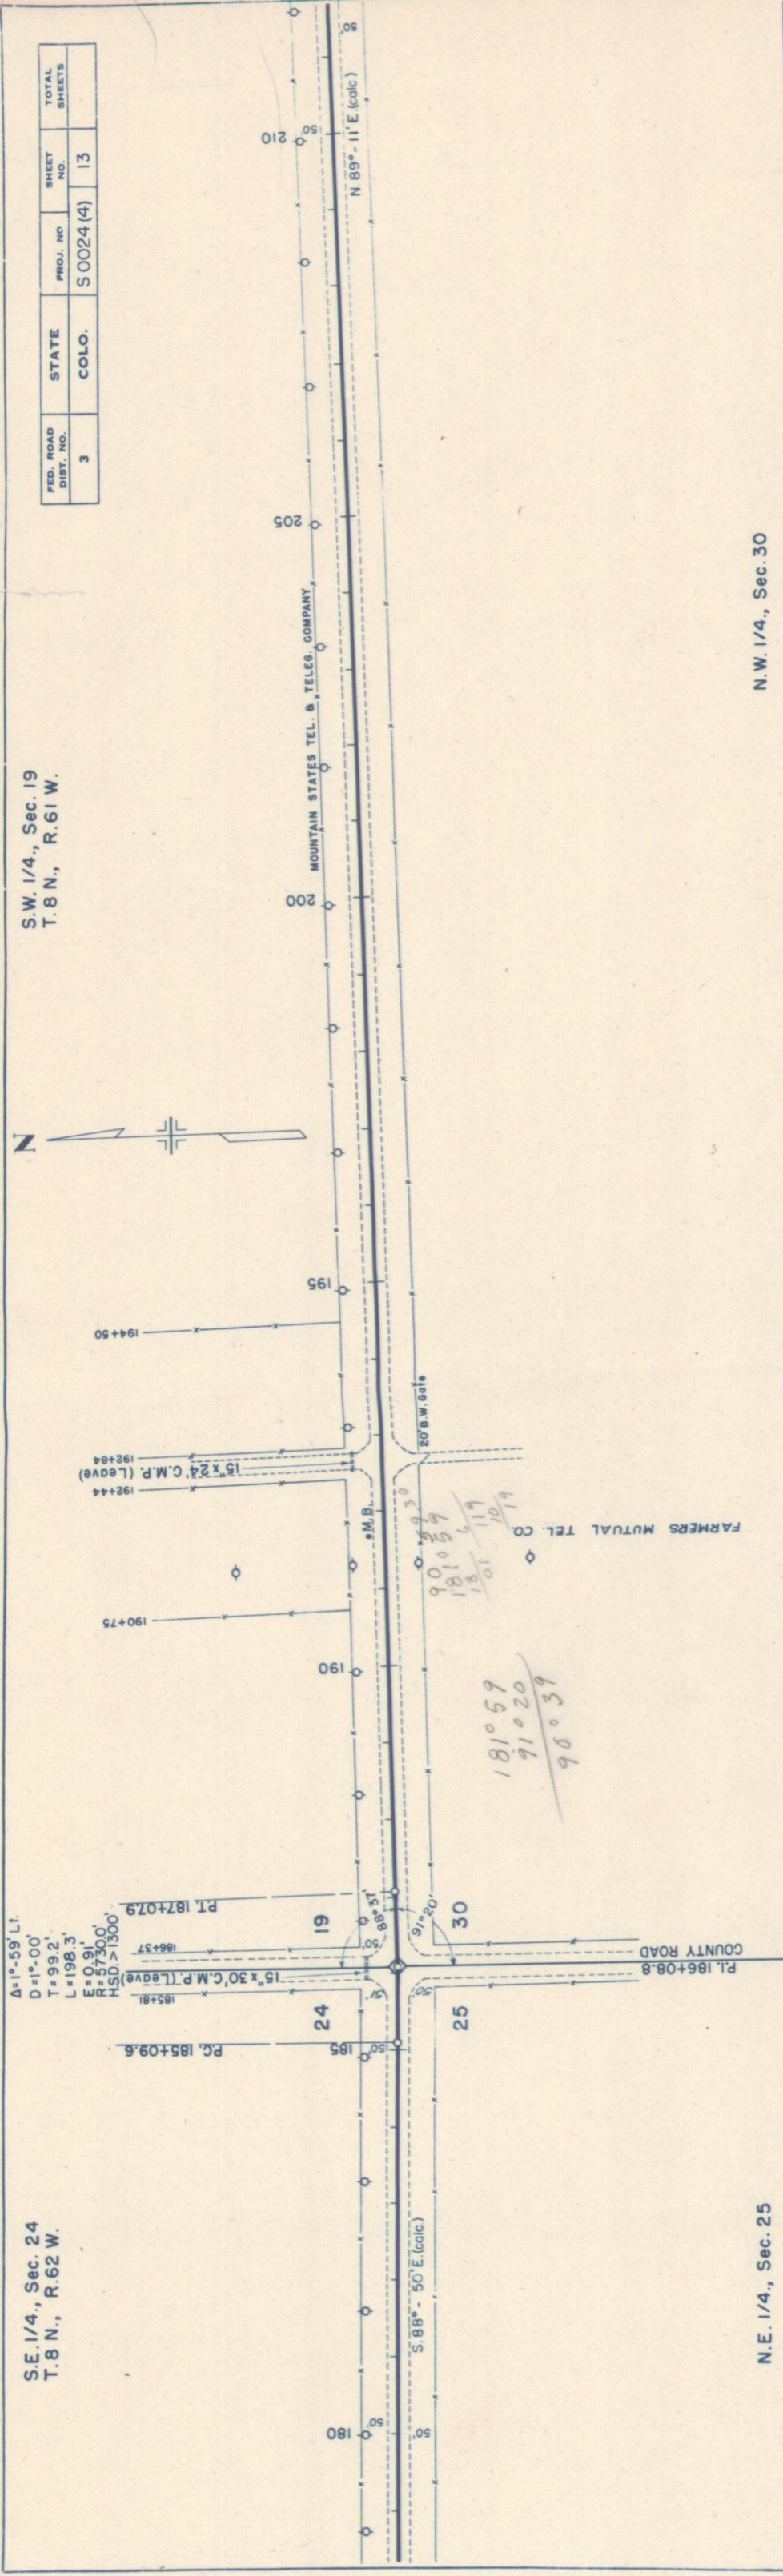

N.E. 1/4., Sec. 25

N.W. 1/4., Sec. 30

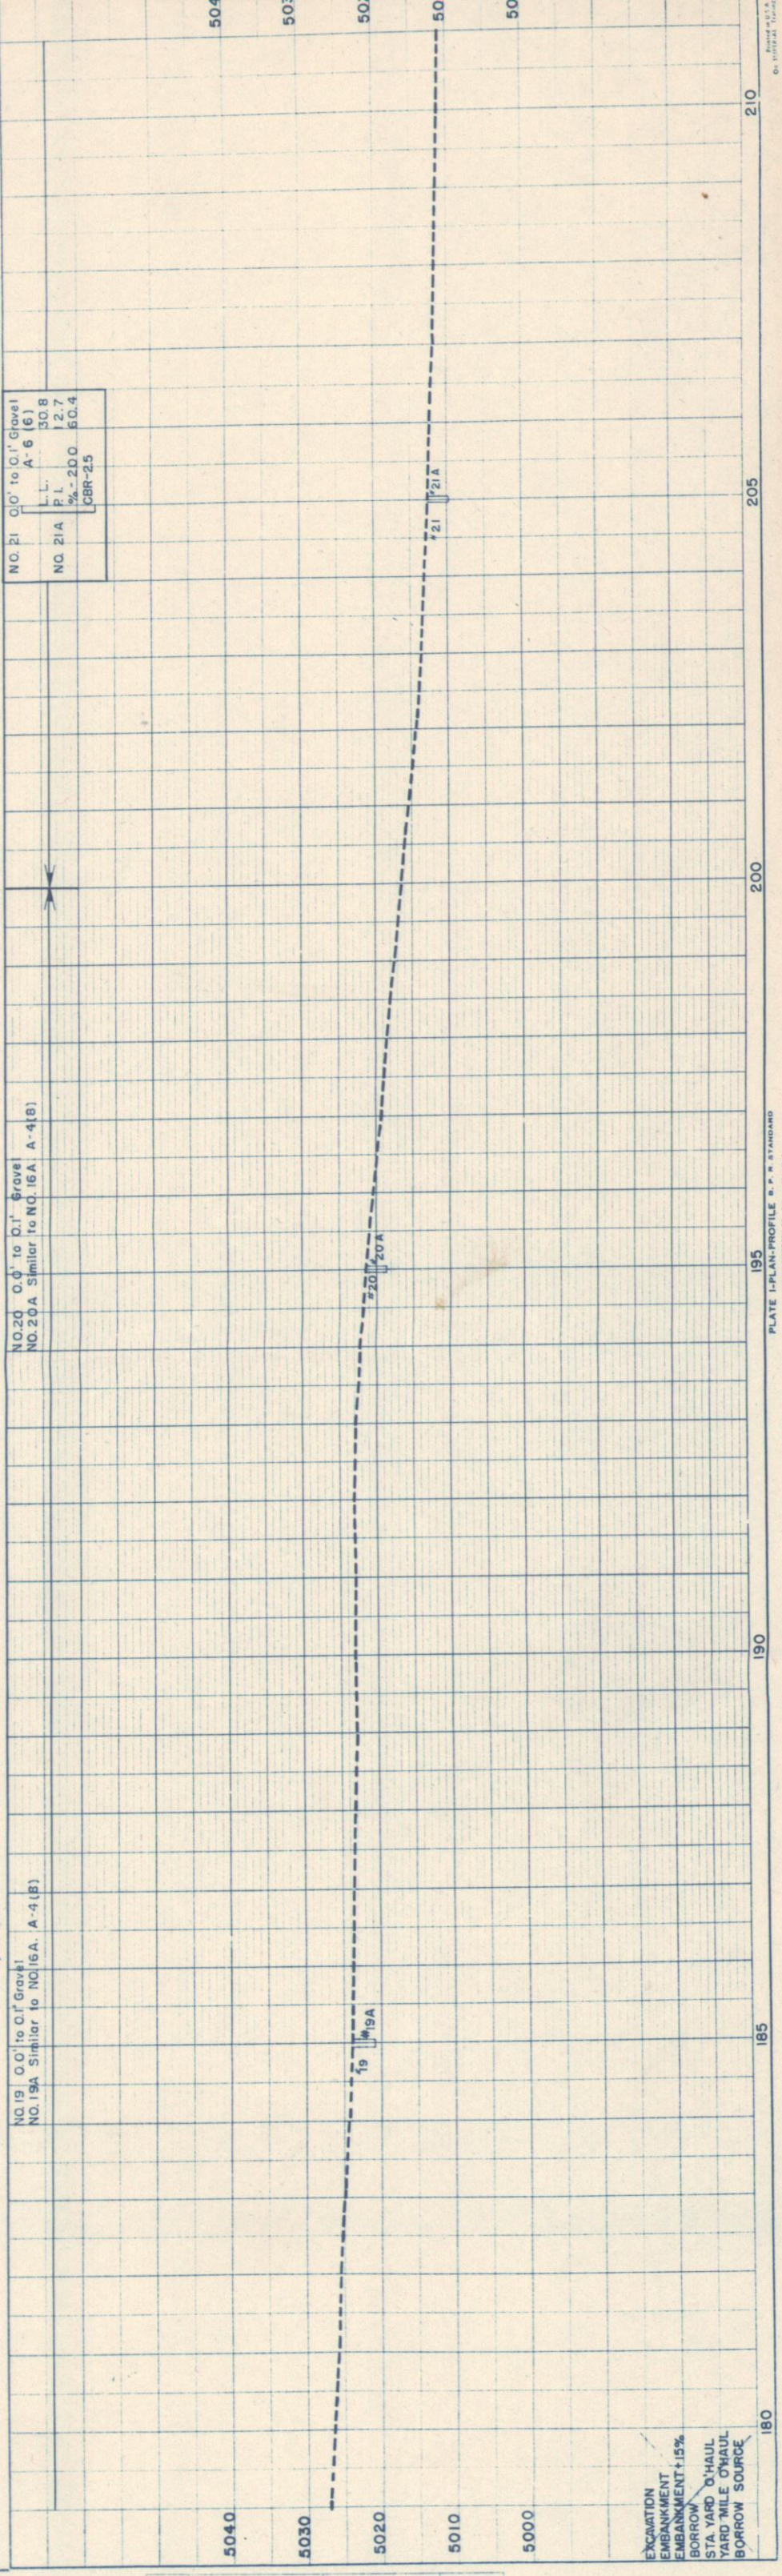


NO.	21	Q.O'	to Q.I'	Gravel
				A-6 (6)
		L.L.		30.8
NO.	21A	P.I.		12.7
		% - 200		50.4
				CBR-25

NO.20	0.0' to 0.1'	Grave
NO.20A	Similar to NO.16A	A-4(8)

NO.19	0.0' to 0.1" Gravel
NO.19A	Similar to NO.16A. A-4 (B)


S.E. 1/4., Sec. 19

FED. ROAD DIST. NO.	STATE	PROJ. NO.	SHEET NO.	TOTAL SHEETS
3	COLO.	S0024(4)	14	

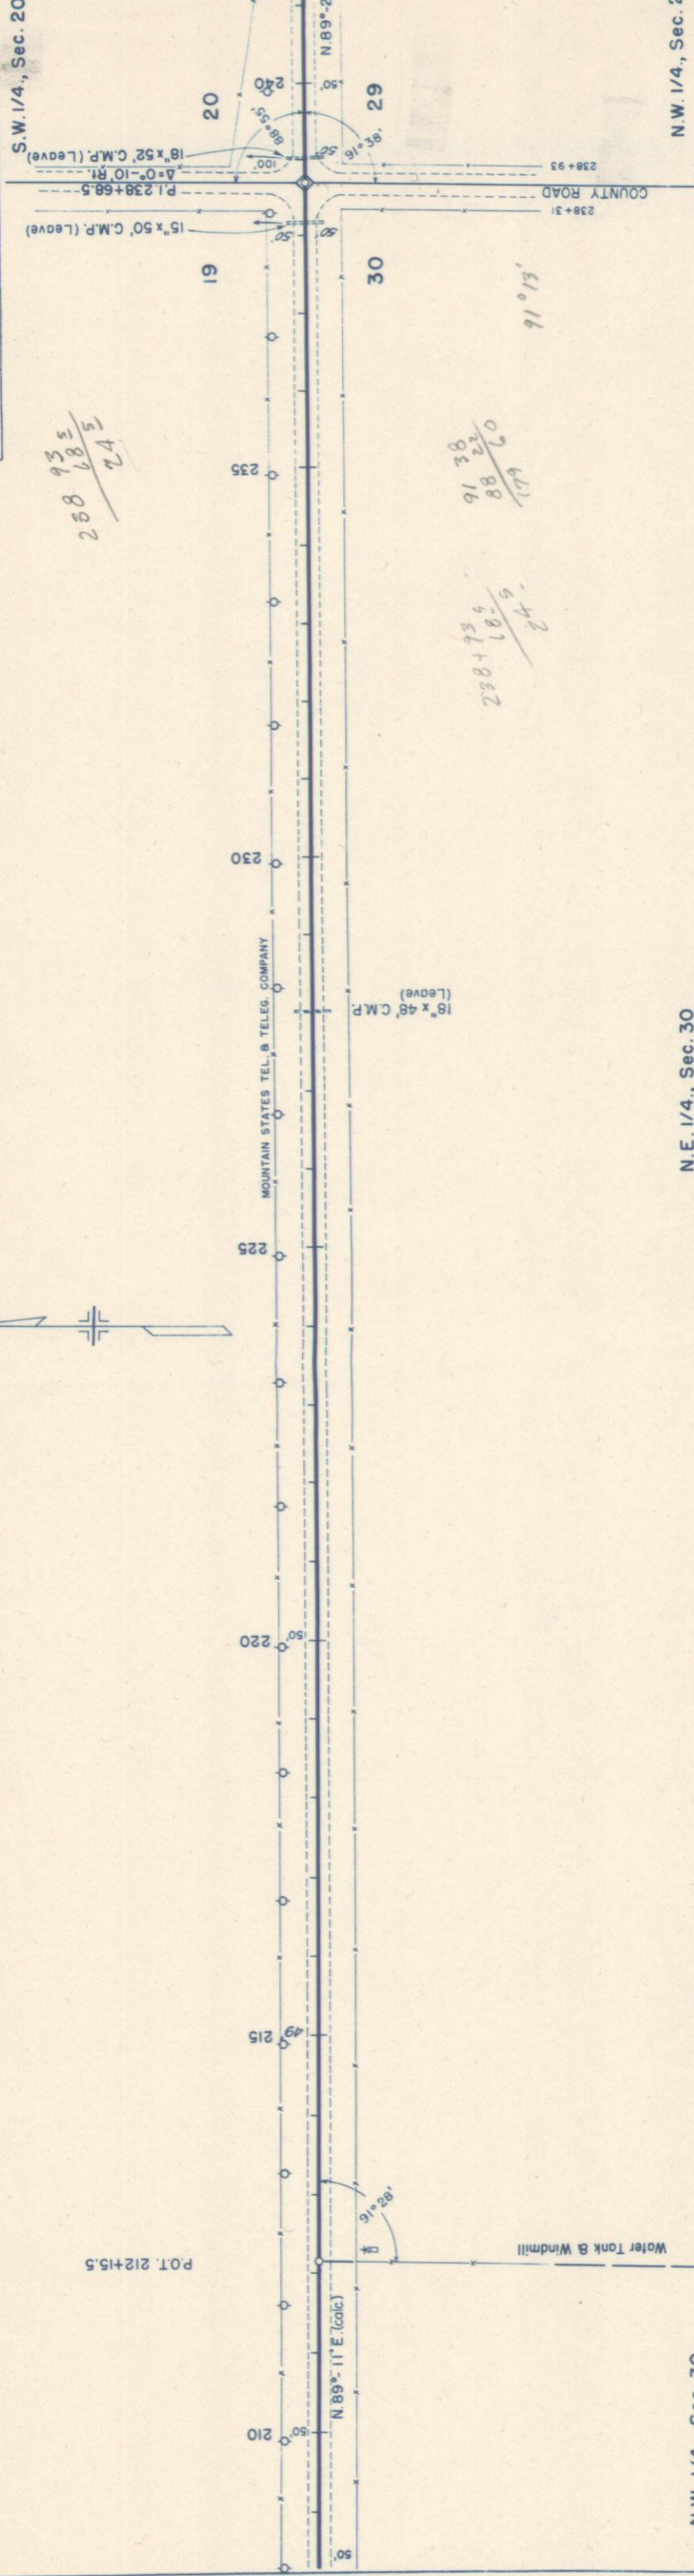

N.E. 1/4., Sec. 30

N.W. 1/4., Sec. 29

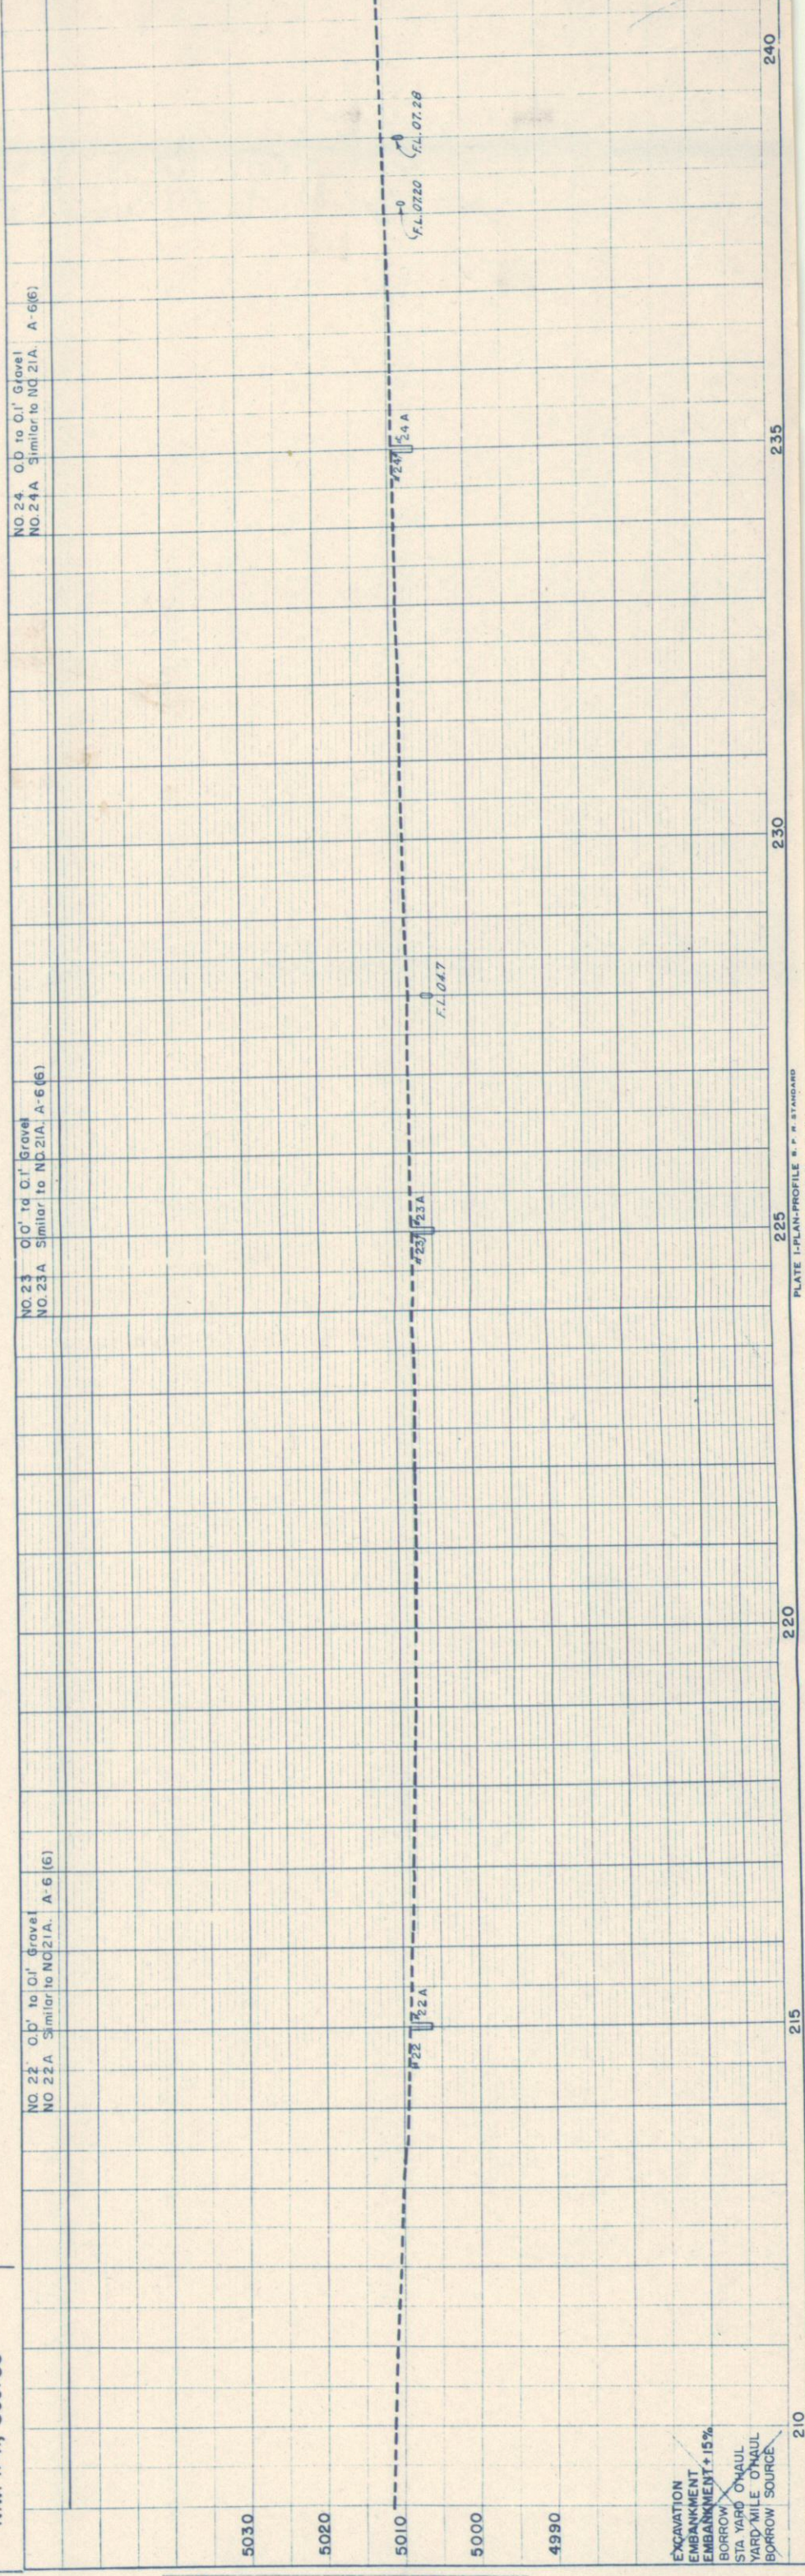

~~EXCAVATION
EMBANKMENT
EMBANKMENT + 15%
BORROW
STA. YARD O'HAUL
YARD MILE O'HAUL
BORROW SOURCE~~

PLAN	NOTED	R.J. WINTER	DATE
NOTE ROOM	ED	R.C.P.	1-30
15461	OF WAT CHECKED		
NO 15462			

PROFILE	SURVEYED	PLOTTED	NOTED	STRUCTURE NOTATIONS CHECKED
NOTE BOOK	GRADES CHECKED	PLAN	NOTE BOOK	NO 15462
BY	H. J. WINTER	BY	H. J. WINTER	DATE
1-30	1-30	1-30	1-30	1-30

1

NO. 26	0.0" to 0.1" Gravel	
	A-6 (5)	
		33.0
		4.1
		52.2
		CBR-25
NO. 26A		

N.E. 1/4., Sec. 29

STA. 270+00
Req'd. Project Marker, Rt.

[illegible]

260

16" Ornamental
Driveway Gate

270

FED. ROAD DIST. NO.	STATE
3	COLO.

S.E. 1/4., Sec. 20

252
PLATE I-PLAN-PROFILE B. P. R. STANDARD
ENGINE DIVISION CO. CHICAGO, ILL. MADE IN U.S.A.

260

265

270