


RIGHT OF WAY

SCALES OF ORIGINAL DRAWINGS

ON PLAN, 1 IN. = 100 FT.
ON PROFILE, 1 IN. = 100 FT. HORIZONTAL
1 IN. = 10 FT. VERTICAL
GRADE LINE ON PROFILE IS SHOWN AS GRADE OF FINISHED ROAD
GROSS LENGTH OF PROJECT 12,633.4 ft. = 2.3927 mi.
NET LENGTH OF PROJECT

Sta 2056+000
End of Project
50028 (7)
50028 (7)

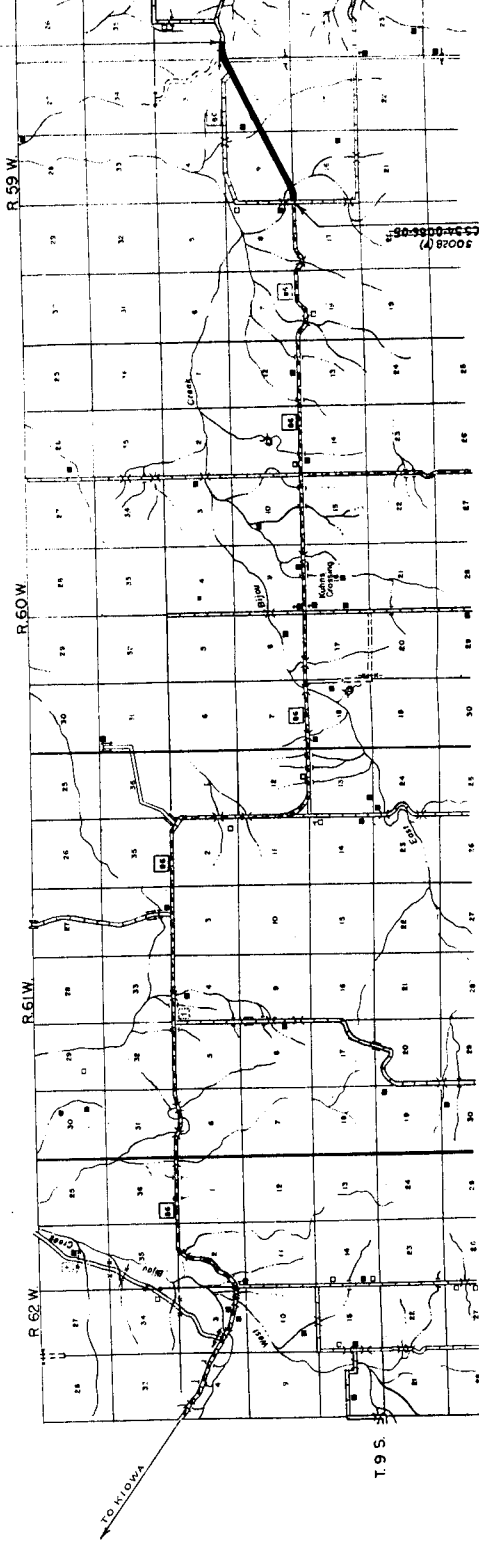

T 9 S

Begin Project
Sta 1929+666
50028 (7)
50028 (7)

3	"	"	"	W 1/2 W 1/2	Sec. 10	3.505	3.505	3.505	Incl. Included with Parcel #2
3-A	"	"	"	E 1/2 NE 1/4	Sec. 10	2.067	2.067	2.067	" " #2
4	State of Colorado			N 1/2	Sec. 10	6.967	6.967	6.967	
5	Katherine Holt, (Widow) Estate of John Z. Holt, (Deceased)			NW 1/4	Sec. 11	2.193	2.193	0.270	1-28-58 25.00
6	John Michalow (Son)			SW 1/4	Sec. 2	0.910	0.910	0.247	1-28-58 25.00
	Permanent Easement								
E-1	Ruskin Ball & Rose B. Ball			NW 1/4	Sec. 16	0.120	0.120	0.120	Incl. Included with Parcel #1 #2
E-2	Geo. D. Young & Leno Young			SW 1/4	Sec. 9	2.367	2.367	2.367	" " #2
E-2-A	"			SW 1/4	Sec. 9	0.057	0.057	0.057	" " #2
E-2-B	"			SE 1/4	Sec. 9	0.057	0.057	0.057	" " #2
E-3	"			NW 1/4	Sec. 10	0.126	0.126	0.126	" " #2
E-3-A	"			SW 1/4	Sec. 10	0.201	0.201	0.201	" " #2

N 60° 50' 00" E
2071.2'


Proposed R.O.W.

24

Geo. D. Young
Lena Young
Simla, Colo

S.E. 1/4 Sec 9
T. 9 S., R. 59 W.

1/4 Sec Line

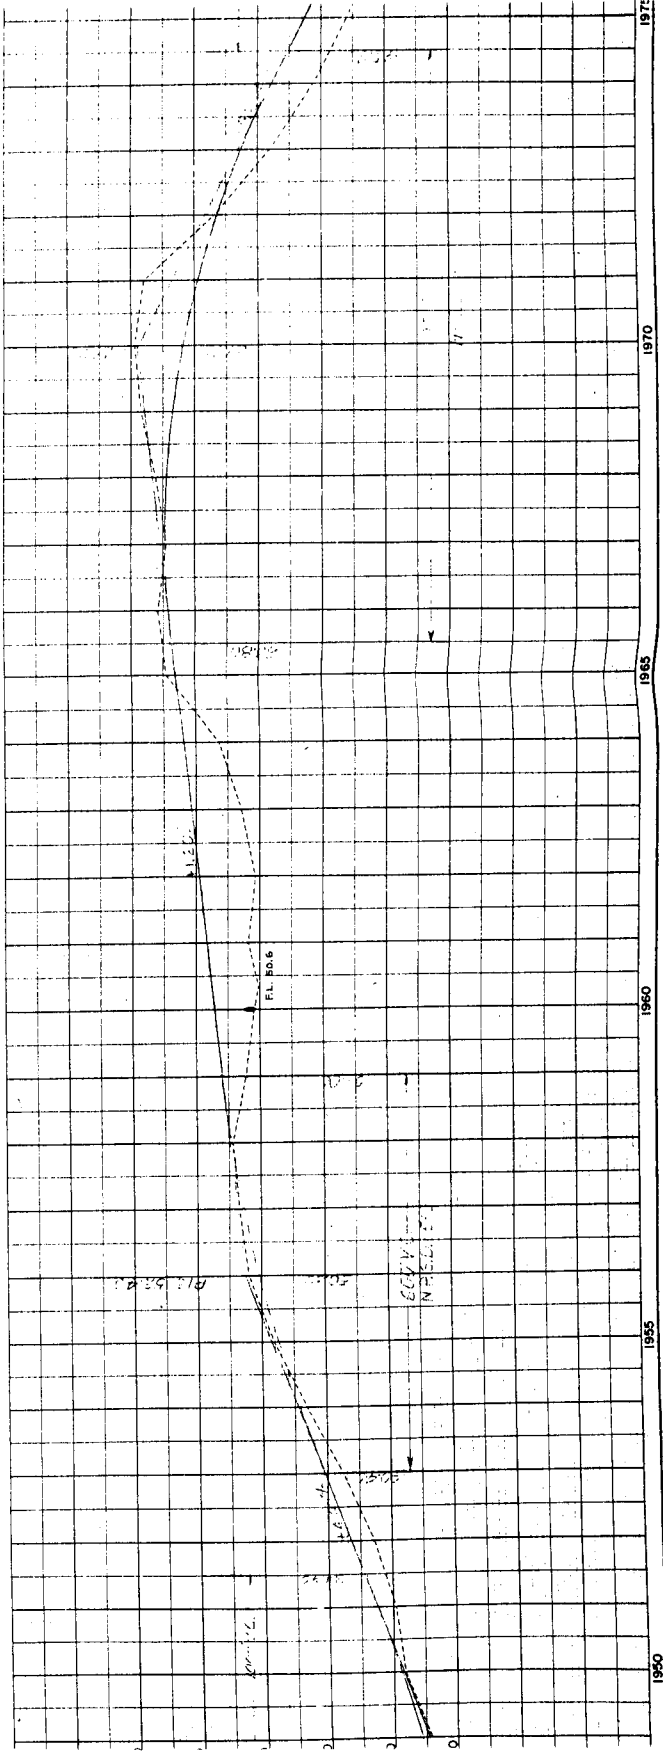

1950

1955

1960


1965

1970

1971

State of Colorado.

Proposed R.O.W.

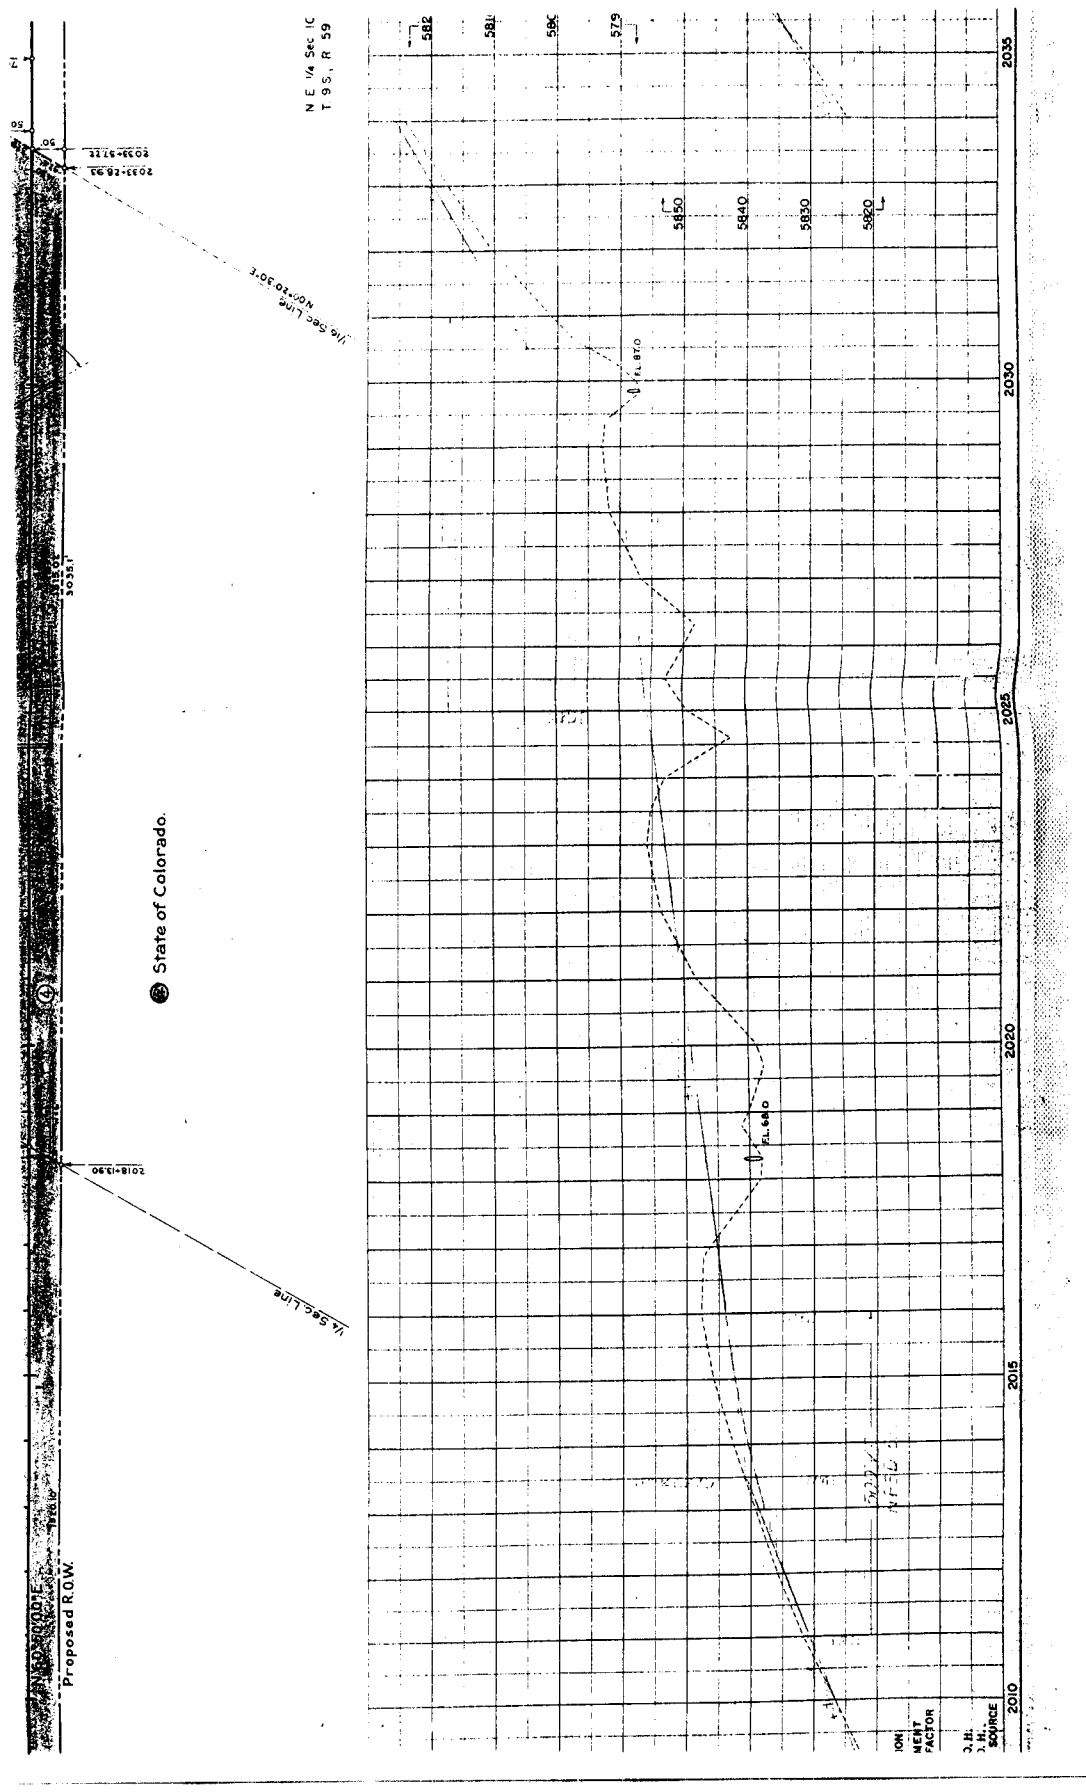


1.2


N. E. 1/4 Sec. 10
T. 9 S., R. 59 W.

⑤ Estate of John Z Holt (Deceased)
o/o Katherine Holt (Widow)
Matheson, Colo.

$\Delta = 28^{\circ}24'$ RT.
 $D = 2^{\circ}00'$
 $T = 725.0'$
 $L = 1,420.0'$
 $R = 2,865.0'$
 H.S.D. =

ROW	LINKMENT X FACTOR	ROW SOURCE
10	0.0	0.0
11	0.0	0.0

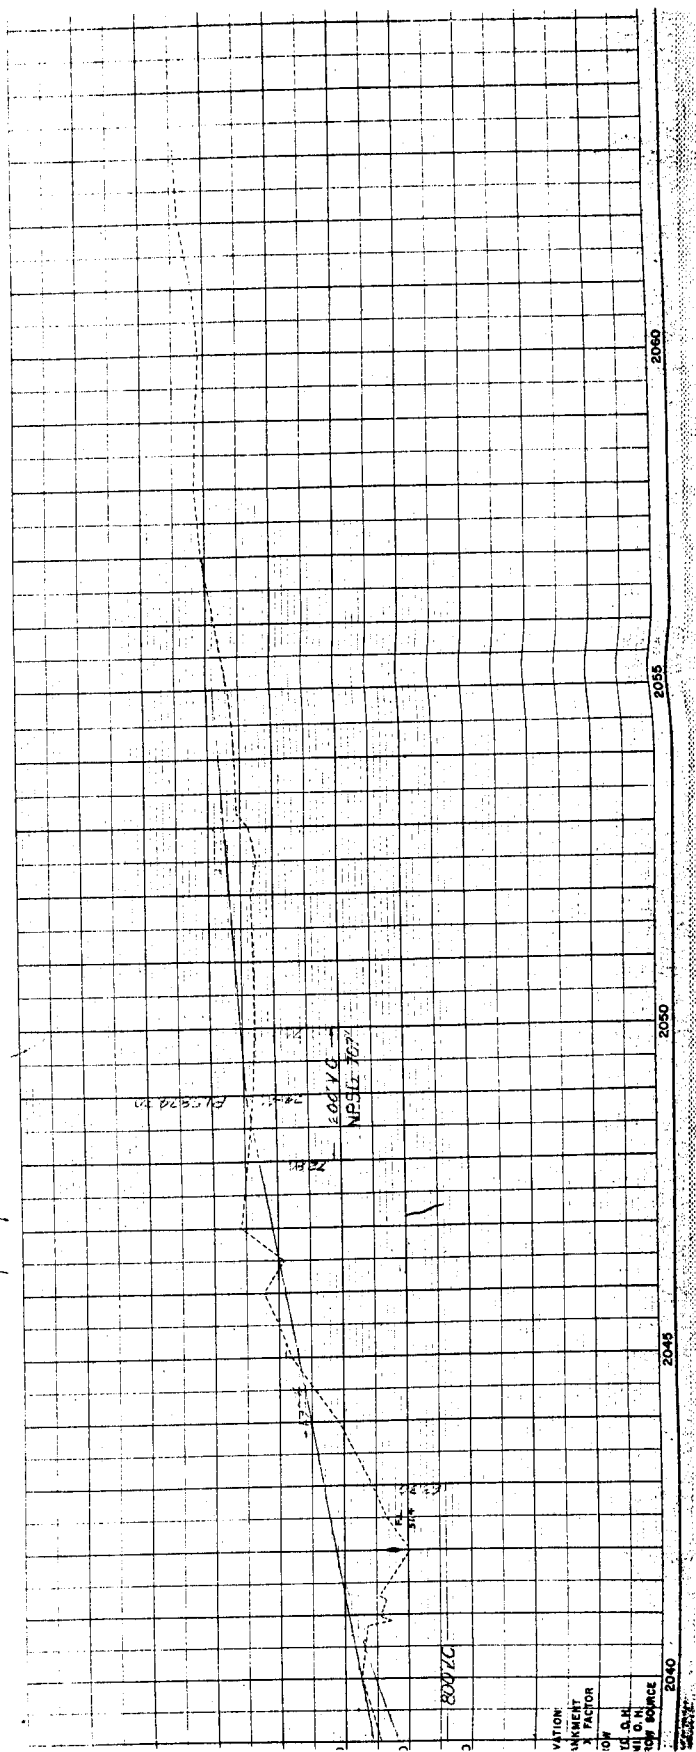

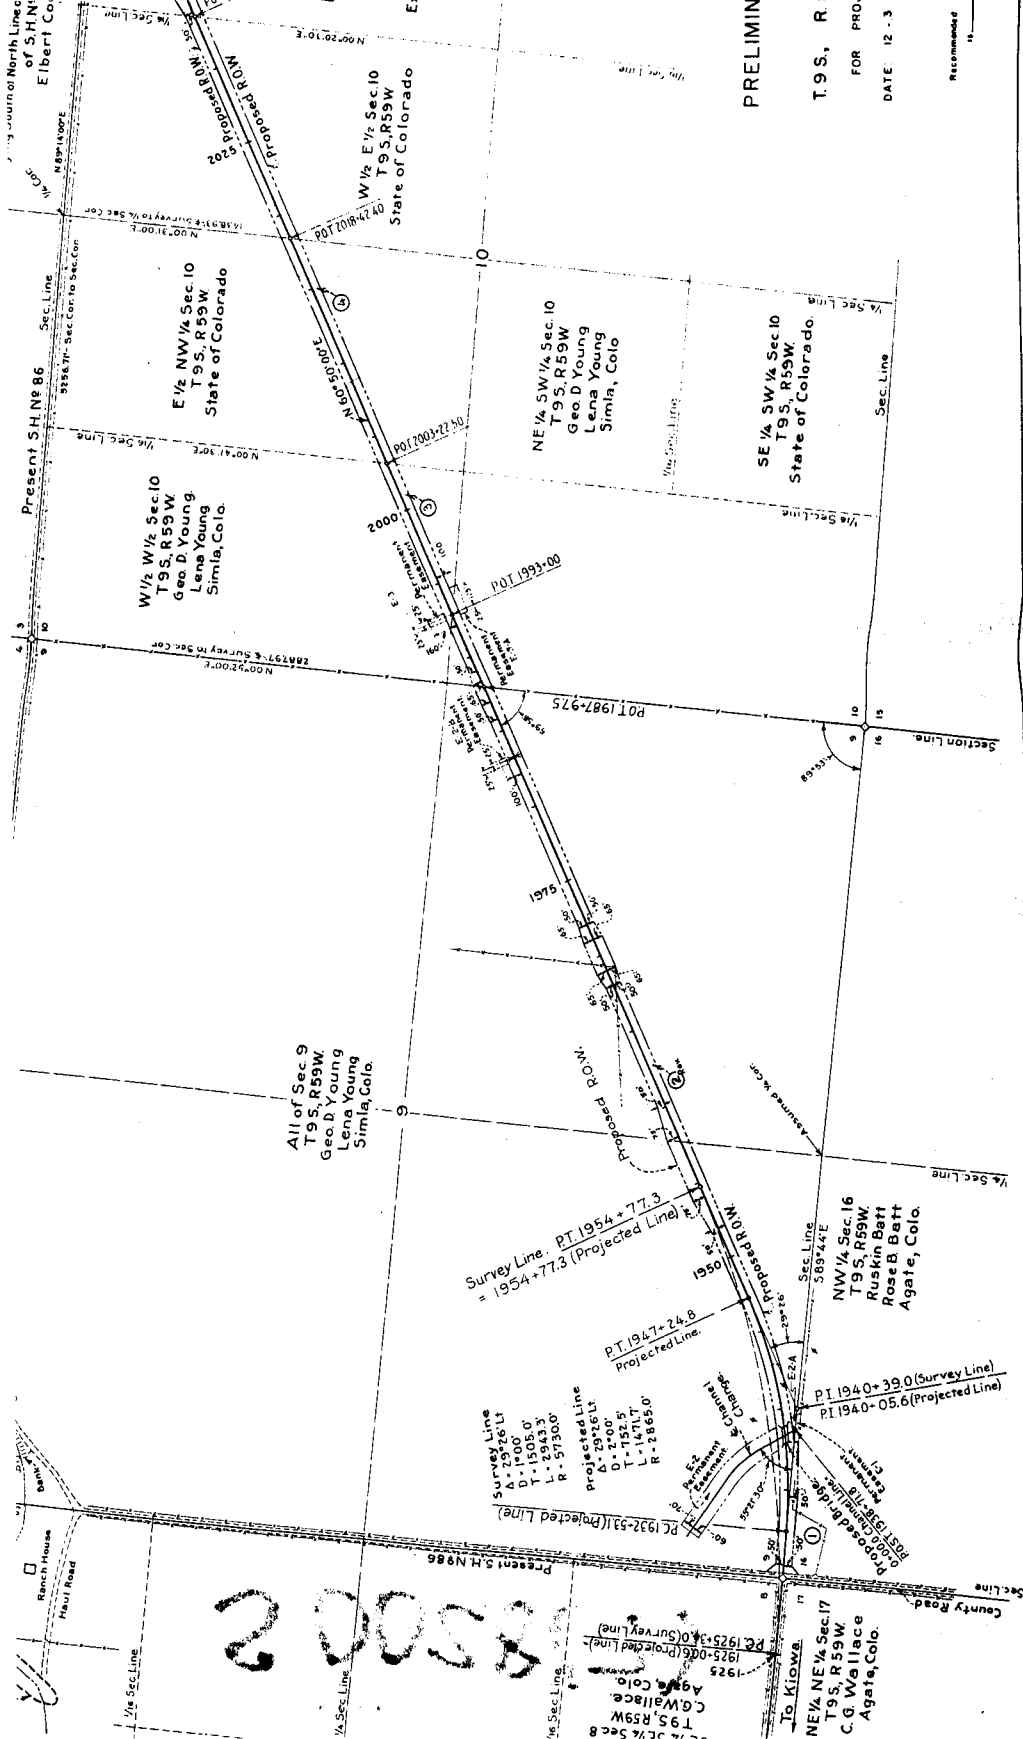

PRELIMIN

T.9S., R.5
 FOR PROJ
 DATE 12-3

Recommended
 18