

FED. ROAD DIV. NO.	STATE	PROJ. NO.	SHEET NO.	TOTAL SHEETS
9	COLO.	S 0040 (1)	1	1

INDEX OF SHEETS

SHEET NO.	TITLE SHEET
2	TABULATION OF PROPERTIES
3-5	PLAN & PROFILE SHEETS SHOWING RIGHT OF WAY

COLORADO STATE HIGHWAY DEPARTMENT

PLAN AND PROFILE OF PROPOSED FEDERAL AID SECONDARY PROJECT NO. S 0040 (1) STATE HIGHWAY NO. 86 DOUGLAS COUNTY

SCALES ON ORIGINAL TRACINGS

ON PLAN, 1 IN. = 100 FT.
ON PROFILE 1 IN. = 100 FT. HORIZONTAL
1 IN. = 10 FT. VERTICAL


GRADE LINE ON PROFILE IS SHOWN AS GRADE OF FINISHED ROAD
GROSS LENGTH OF PROJECT } 7,537.8 FEET = 1.427 MILES
NET LENGTH OF PROJECT }

RIGHT OF WAY

RIGHT OF WAY

CONVENTIONAL SIGNS

CENTER LINE	— 5 —
RIGHT-OF-WAY LINE	— — — — —
SECTION LINE	— — — — —
QUARTER SECTION LINE	— — — — —
PROPERTY OR TRACT LINE	— — — — —
CITY LIMITS	
RAILROAD	—+—+—+—+—+—
BARBED WIRE FENCE	—x—x—x—x—x—
WOVEN WIRE - COMBINATION FENCE	—//—//—//—//—
BOARD FENCE	—•—•—•—•—•—
SNOW FENCE	—/—/—/—/—/—
TELEPH & TELEG. LINE	◇ ◇ ◇ ◇
POWER LINE	• • • •
WATER MAIN	—•—•—•—•—•—
PRESENT ROAD	—•—•—•—•—•—

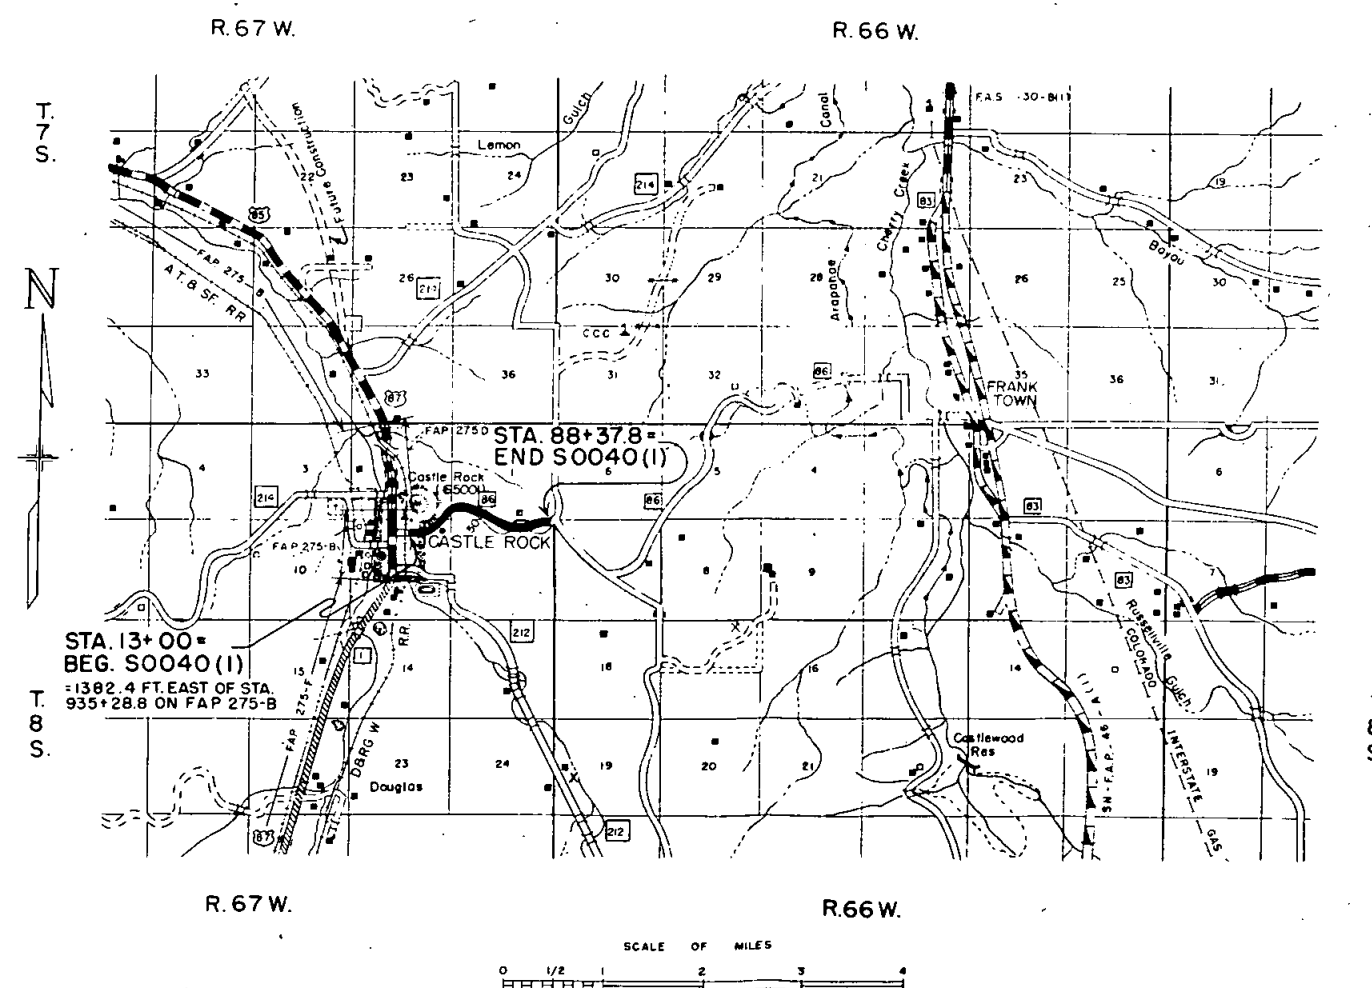



NOTE: THIS
SEGMENT OF
SH 86 NO
LONGER A
STATE HWY
(TRADED TO COUNTY
& CITY OF CR)

PROJ. S 0040(I)

FED. ROAD DIV. NO.	STATE	PROJ. NO.	SHEET NO.	TOTAL SHEETS
9	COLO.	S 0040(1)	2	

RIGHT OF WAY

[illegible]

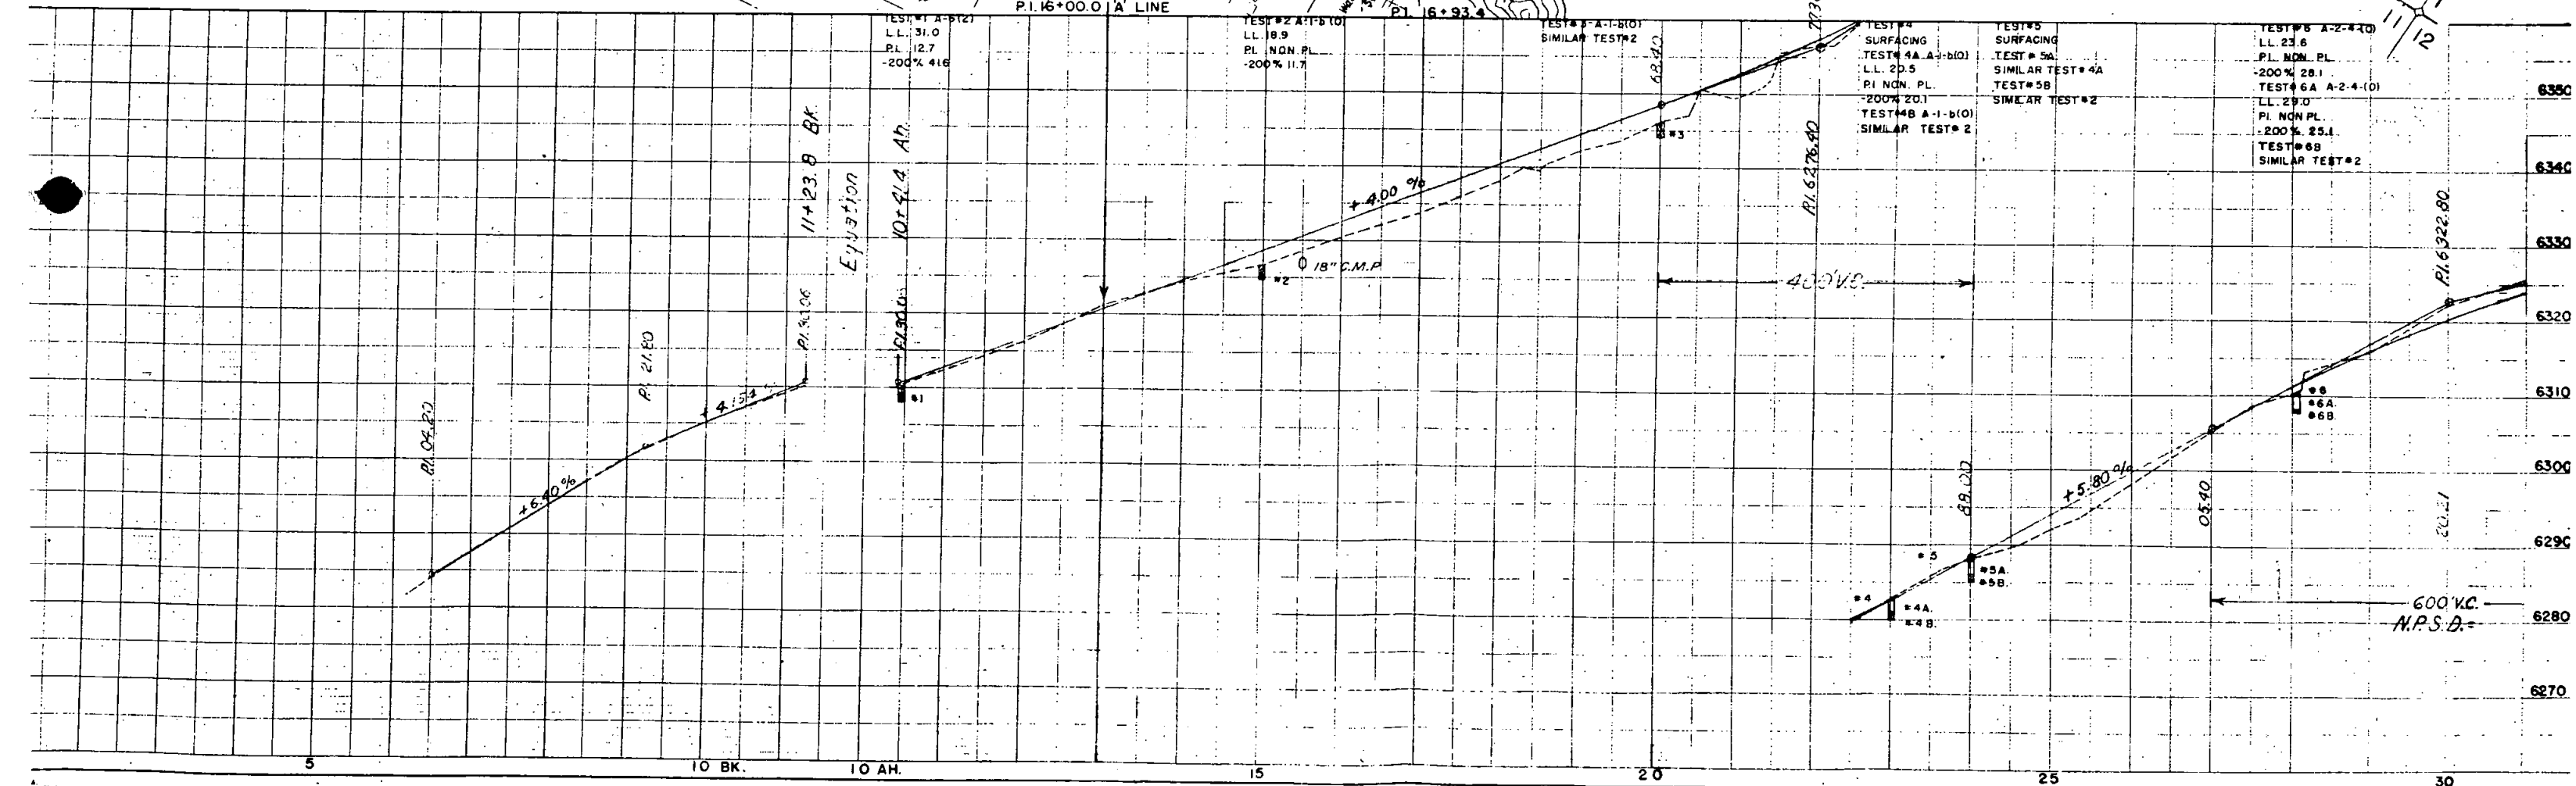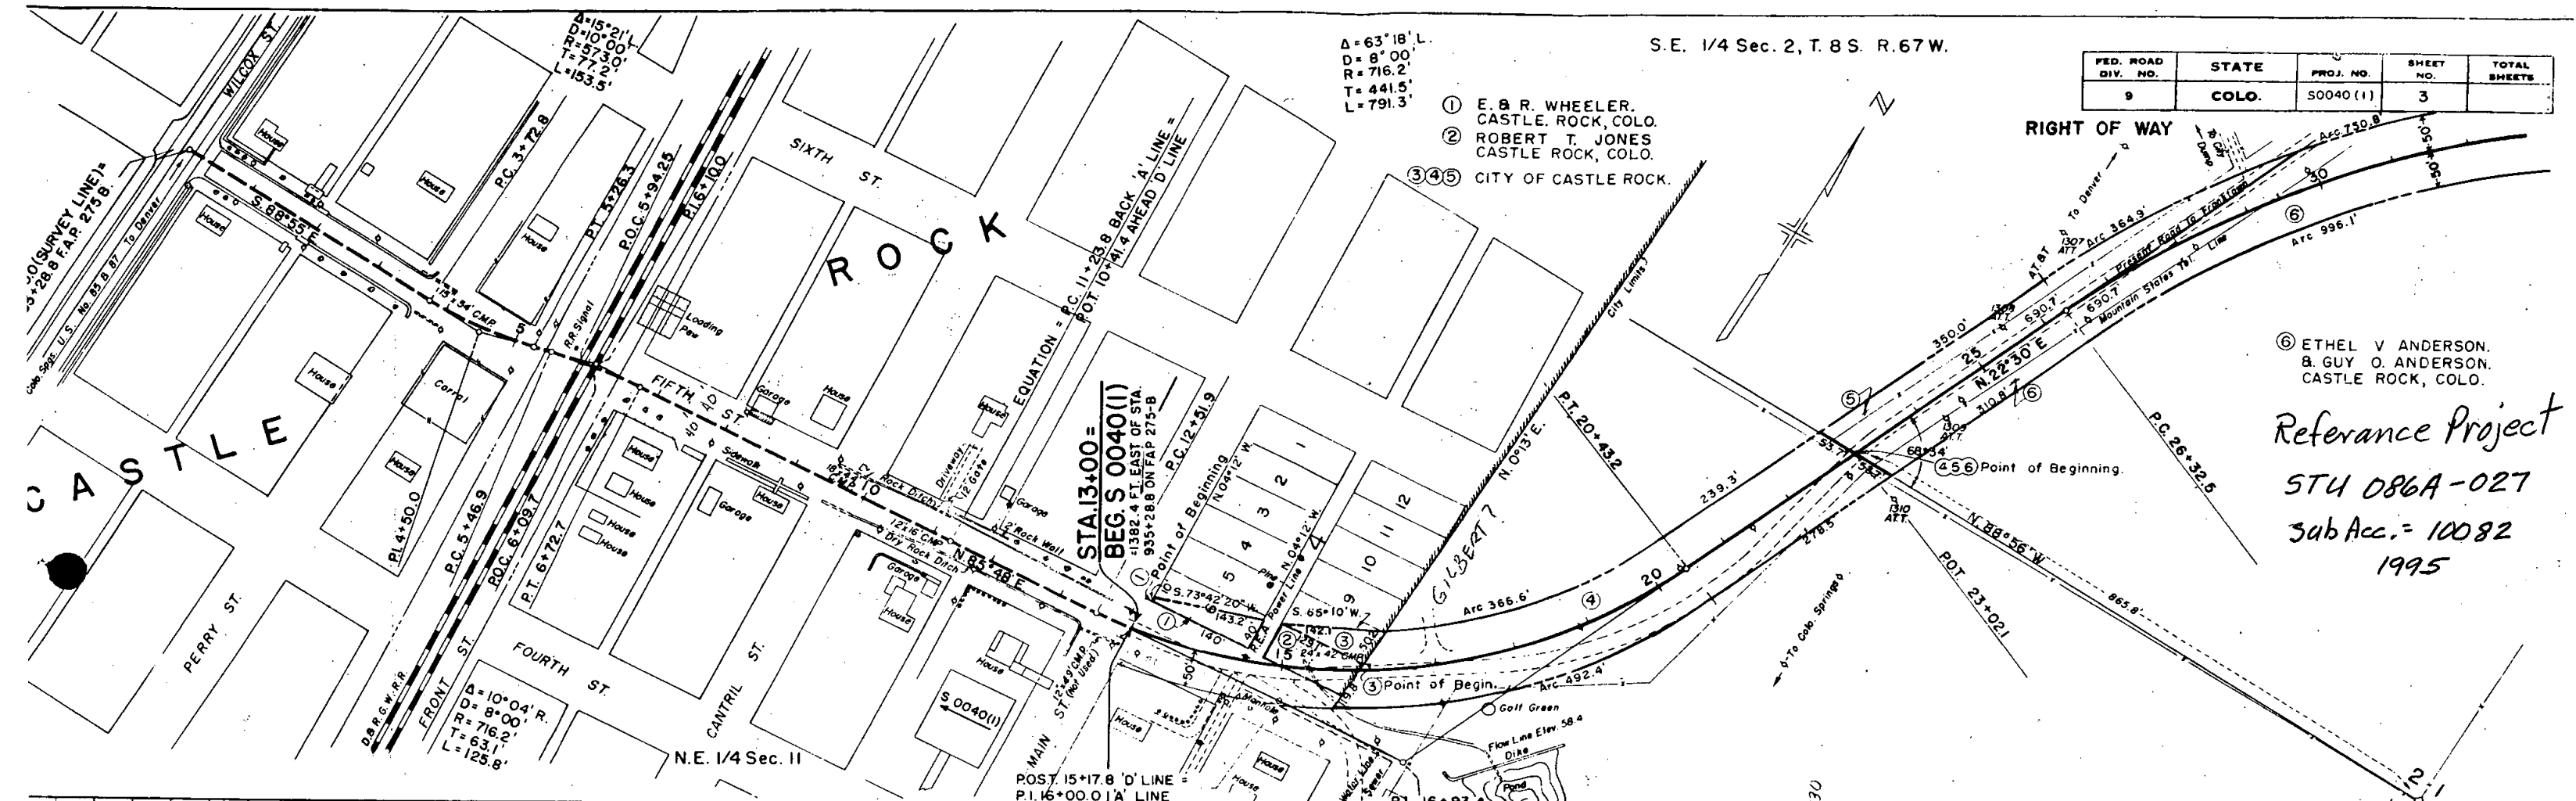

POST. 2+43.8 'D' LINE =
PI. 37+36.1 'C' LINE

S.W. 1/4 Sec. 1

RIGHT OF WAY

