

CONVENTIONAL SIGNS

SHEET NO.

1 2 3-5 6-8


Title Sheet
Tabulation Sheet
Plan & Profile Sheets
Intersection Detail Sheets

RIGHT OF WAY Ent. To I.B.M.
Near Niwot

REVISIONS	

ON PLAN, 1 IN. = 100 FT.
ON PROFILE, $\left\{ \begin{array}{l} 1 \text{ IN.} = 100 \text{ FT. HORIZONTAL} \\ 1 \text{ IN.} = 10 \text{ FT. VERTICAL} \end{array} \right.$
GRADE LINE ON PROFILE IS SHOWN AS GRADE OF FINISHED ROAD
LENGTH OF PROJECT IN R.O.W. = 0.624 MILES

STA. 278+00 BEGIN R.O.W.
S 0085(5)

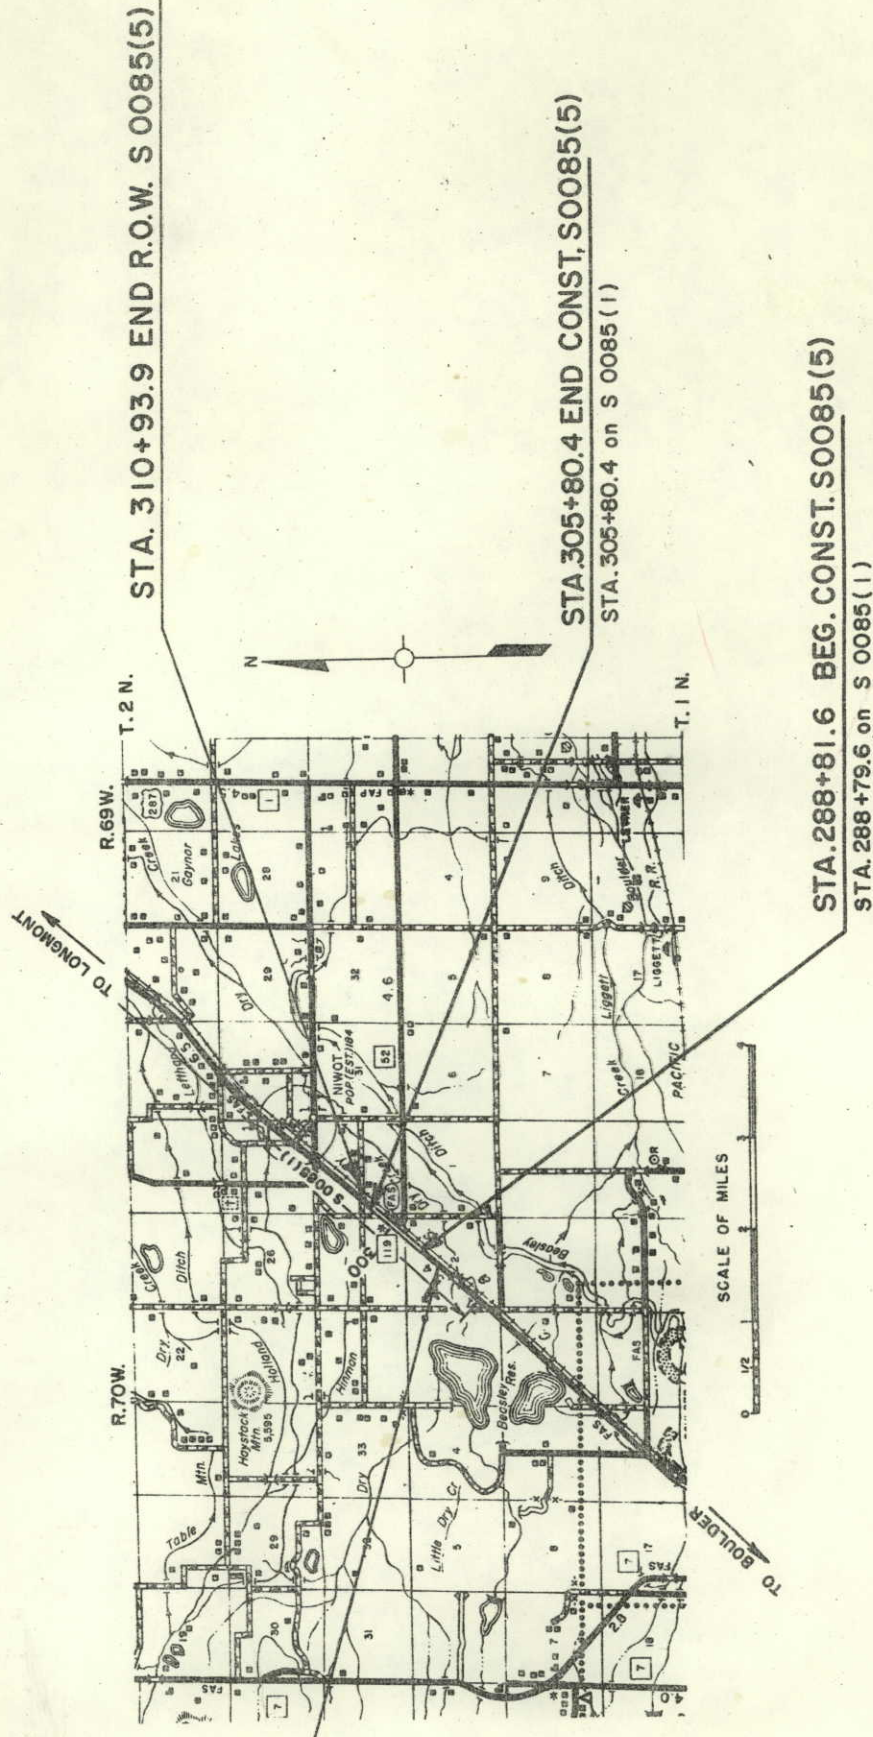

R.O.W. TABULATION OF PROPERTIES IN
BOULDER COUNTY S.H.No.119 PROJ. S0085(5)

FEDERAL ROAD DIVISION NO.	DISTRICT	PROJECT NO.	SHEET NO.
9	COLORADO	S 085(5)	2

REVERSE CURVE DATA
TRANS. TO FOUR LANES

$\Delta = 5^\circ 24' 27''$
 $D = 1^\circ 00'$
 $T = 270.5'$
 $L = 540.8'$
 $R = 5730'$


INTERNATIONAL BUSINESS MACHINES
CORPORATION, A NEW YORK CORPORATION
590 MADISON AVE., NEW YORK, NEW YORK

N.E. 1/4 Sec. 2
T.1N., R.70W

PROJECT NO.	50085(5)	SHEET NO.	3
PLAN NO.	9	COLO.	

RIGHT OF WAY
Ent. To I.B.M.
Near Niwot


Point of Beginning
Parcel's 1 & 2, N 89° 57' E.
1362.6' to SE Corner Sec. 35.

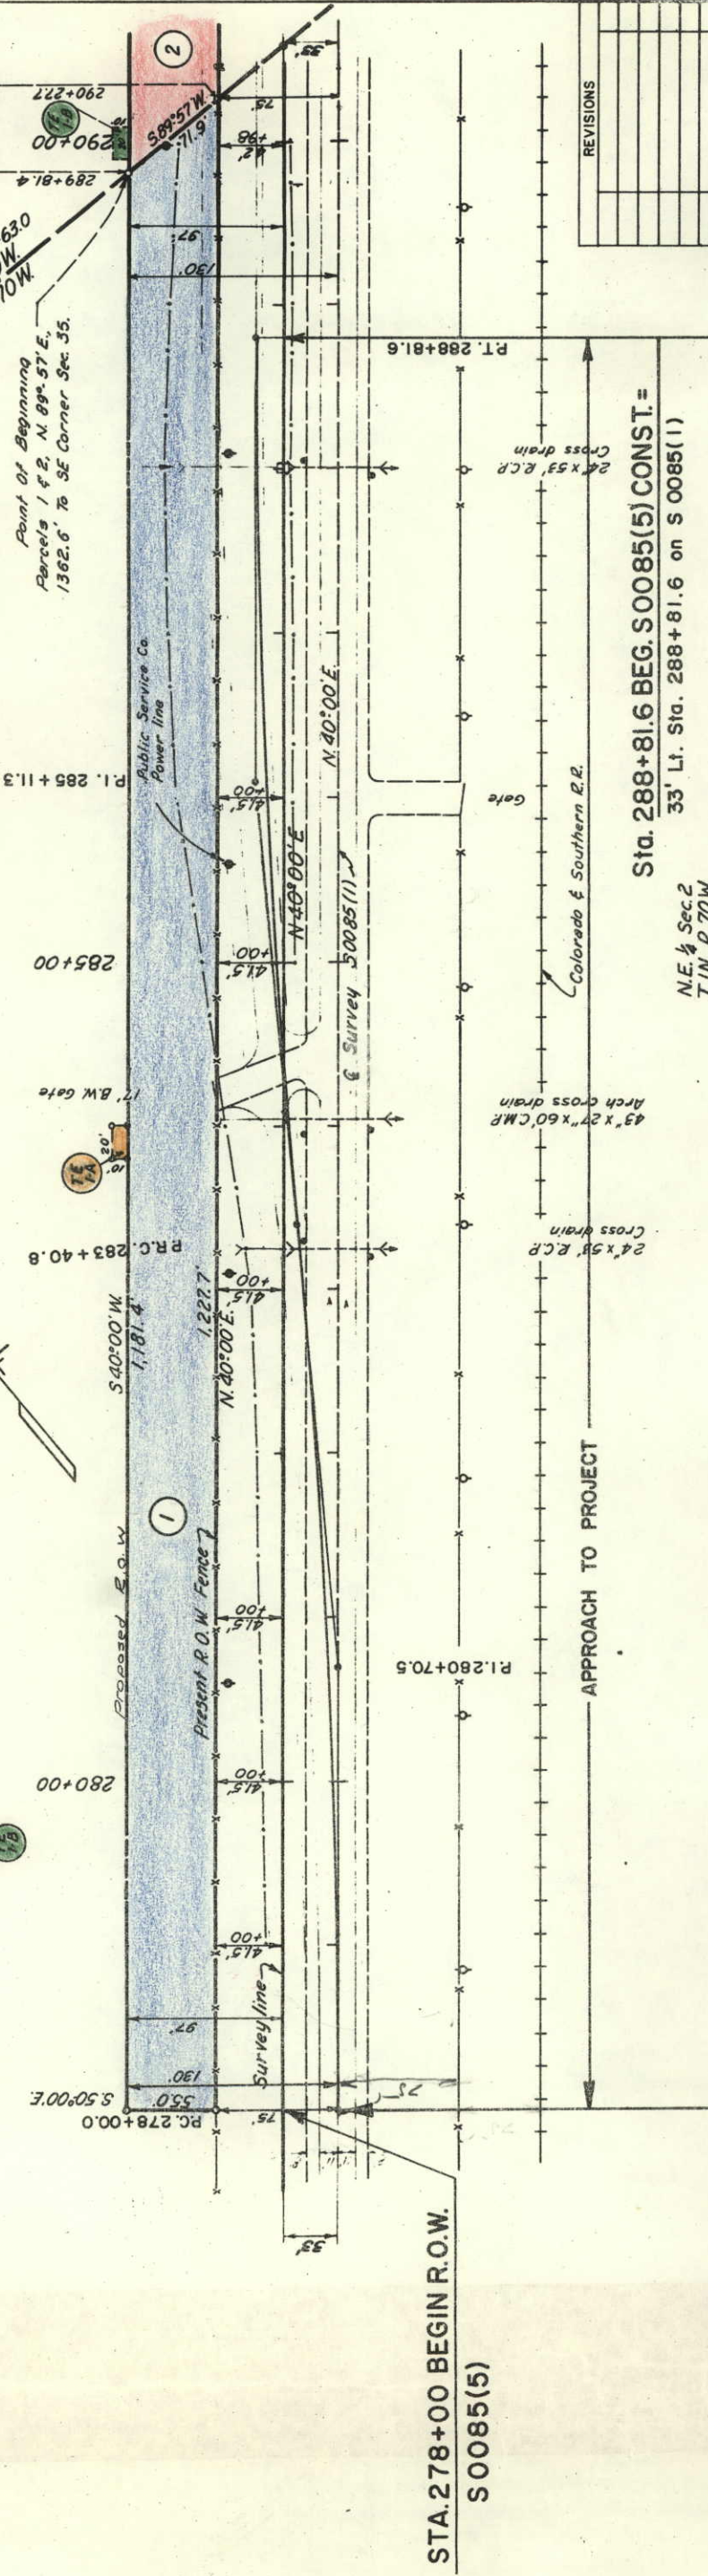

REVISIONS

Sta. 288+81.6 BEG. S0085(5) CONST. =
33' Lt. Sta. 288+81.6 on S 0085(1)

N.E. 1/4 Sec. 2
T.1N., R.70W

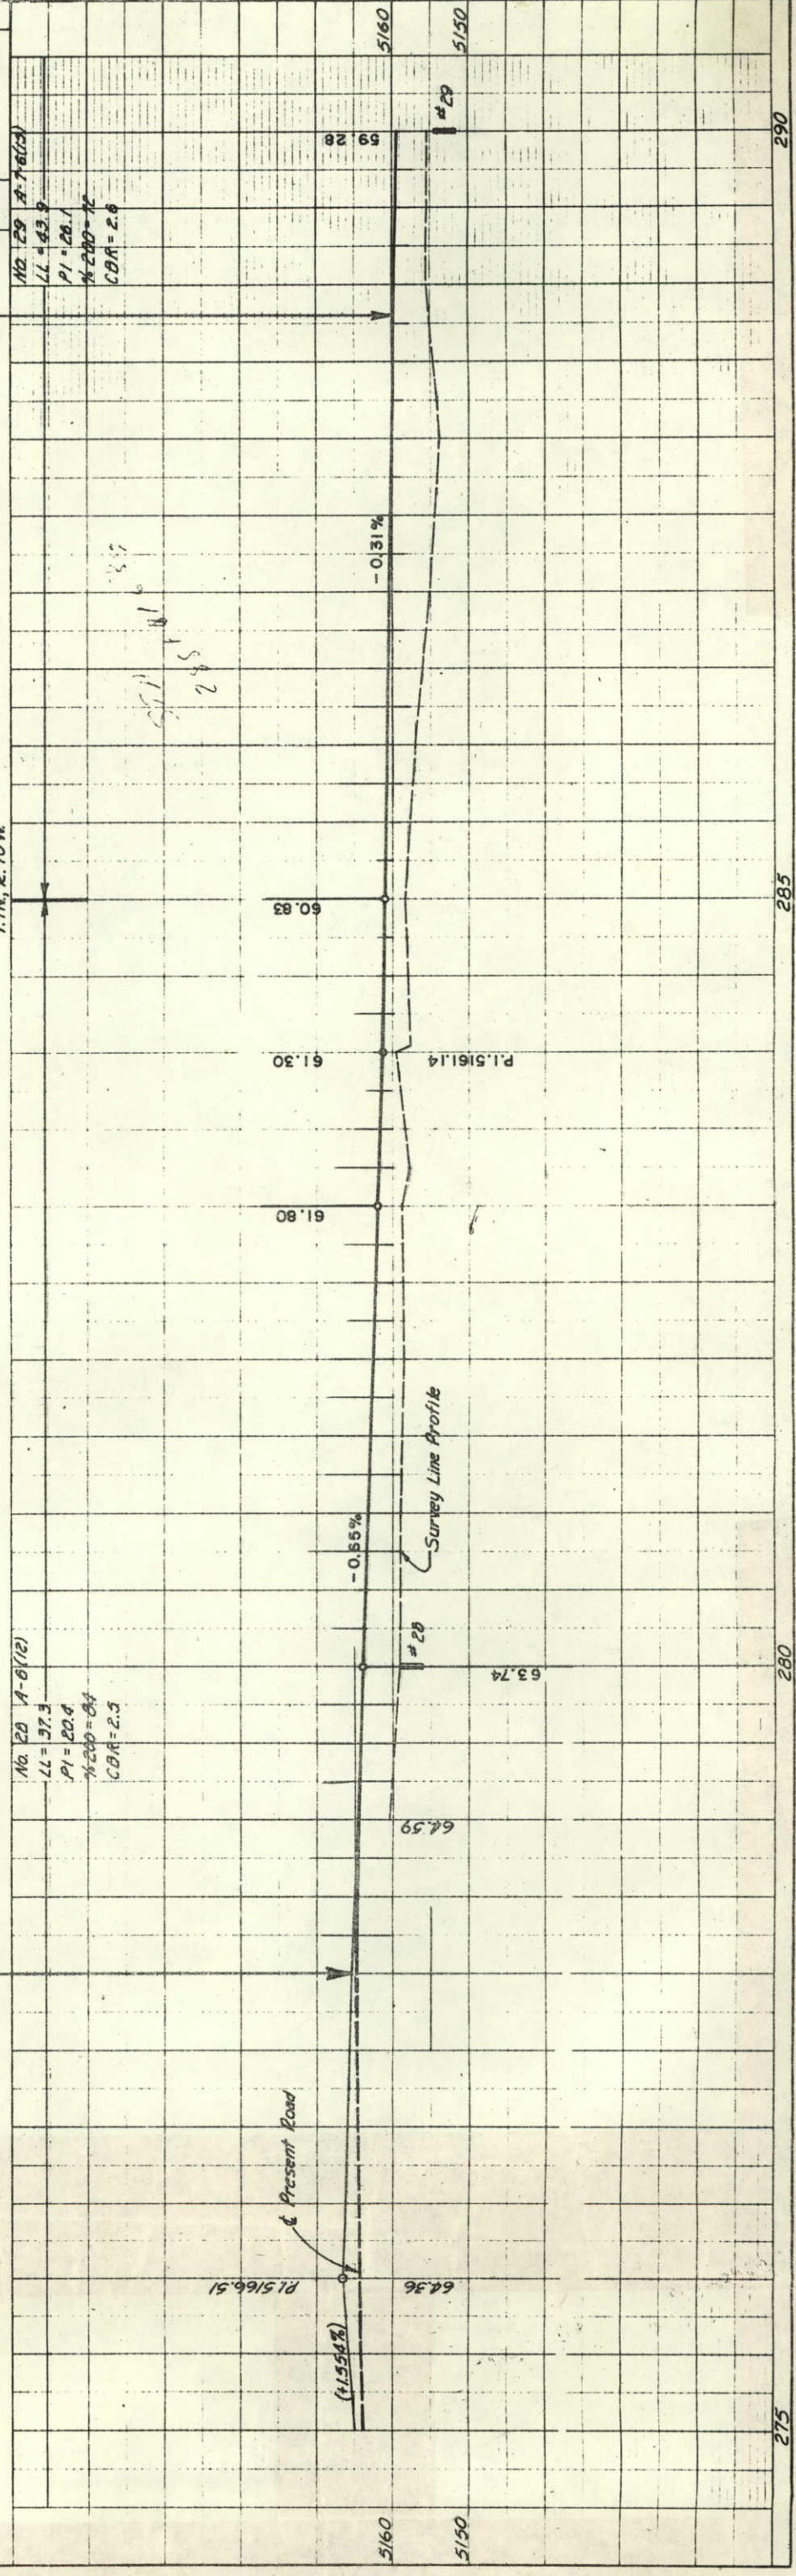

275

280

285

290

K&E
487016 ARKWORKS

S.E. $\frac{1}{4}$ Sec. 35
T. 2 N., R. 70 W.

INTERNATIONAL BUSINESS MACHINES CORPORATION,
A NEW YORK CORPORATION
590 MADISON AVE., NEW YORK, NEW YORK




Point Of Beginning Parcels 1 & 2
N. 89° 57' E., 1,362.6' To SE
Corner Sec. 35

FED. ROAD RE. NO.	DIVISION	PROJECT NO.	SHEET NO.
9	COLO.	50085(5)	4


RIGHT OF WAY

Ent. To I.B.M.
Near Niwot

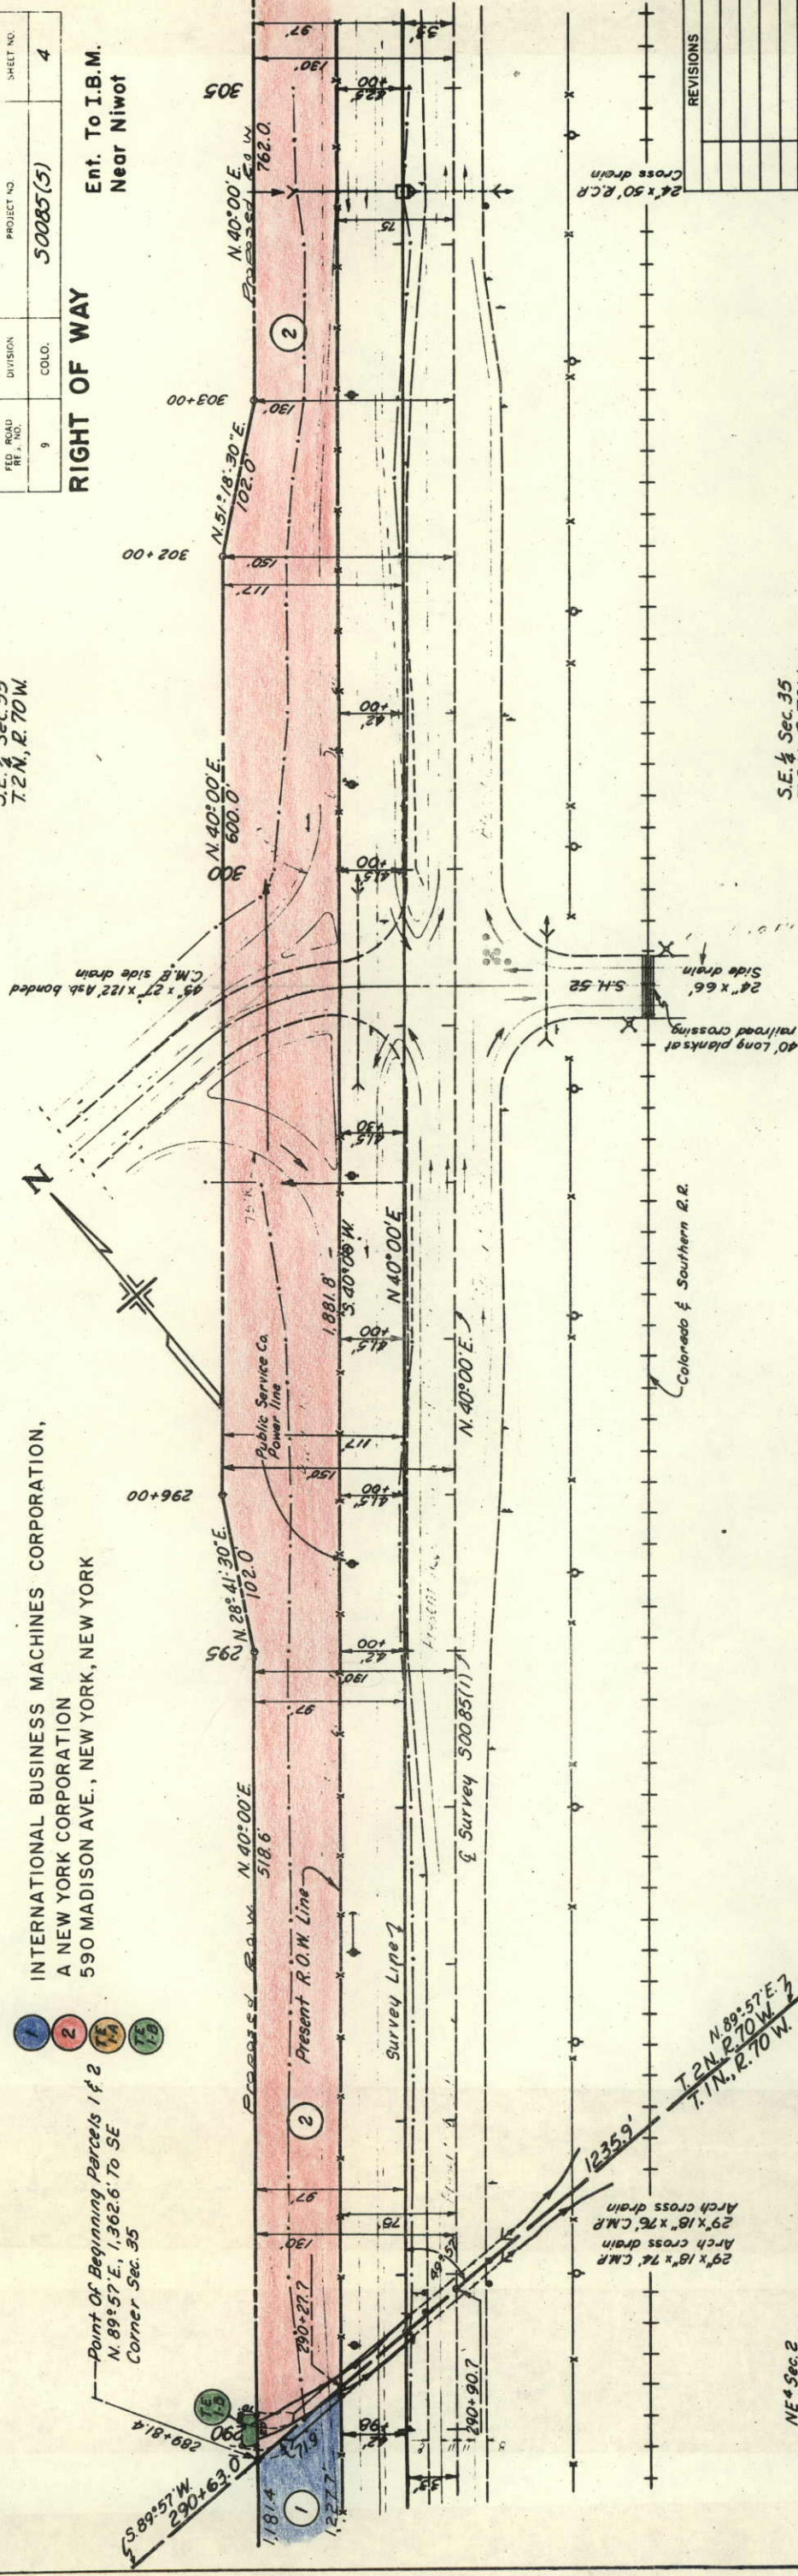

S.E. $\frac{1}{4}$ Sec. 35
T. 2 N., R. 70 W.


NE 4 Sec. 2
T. 1 N., R. 70 W.

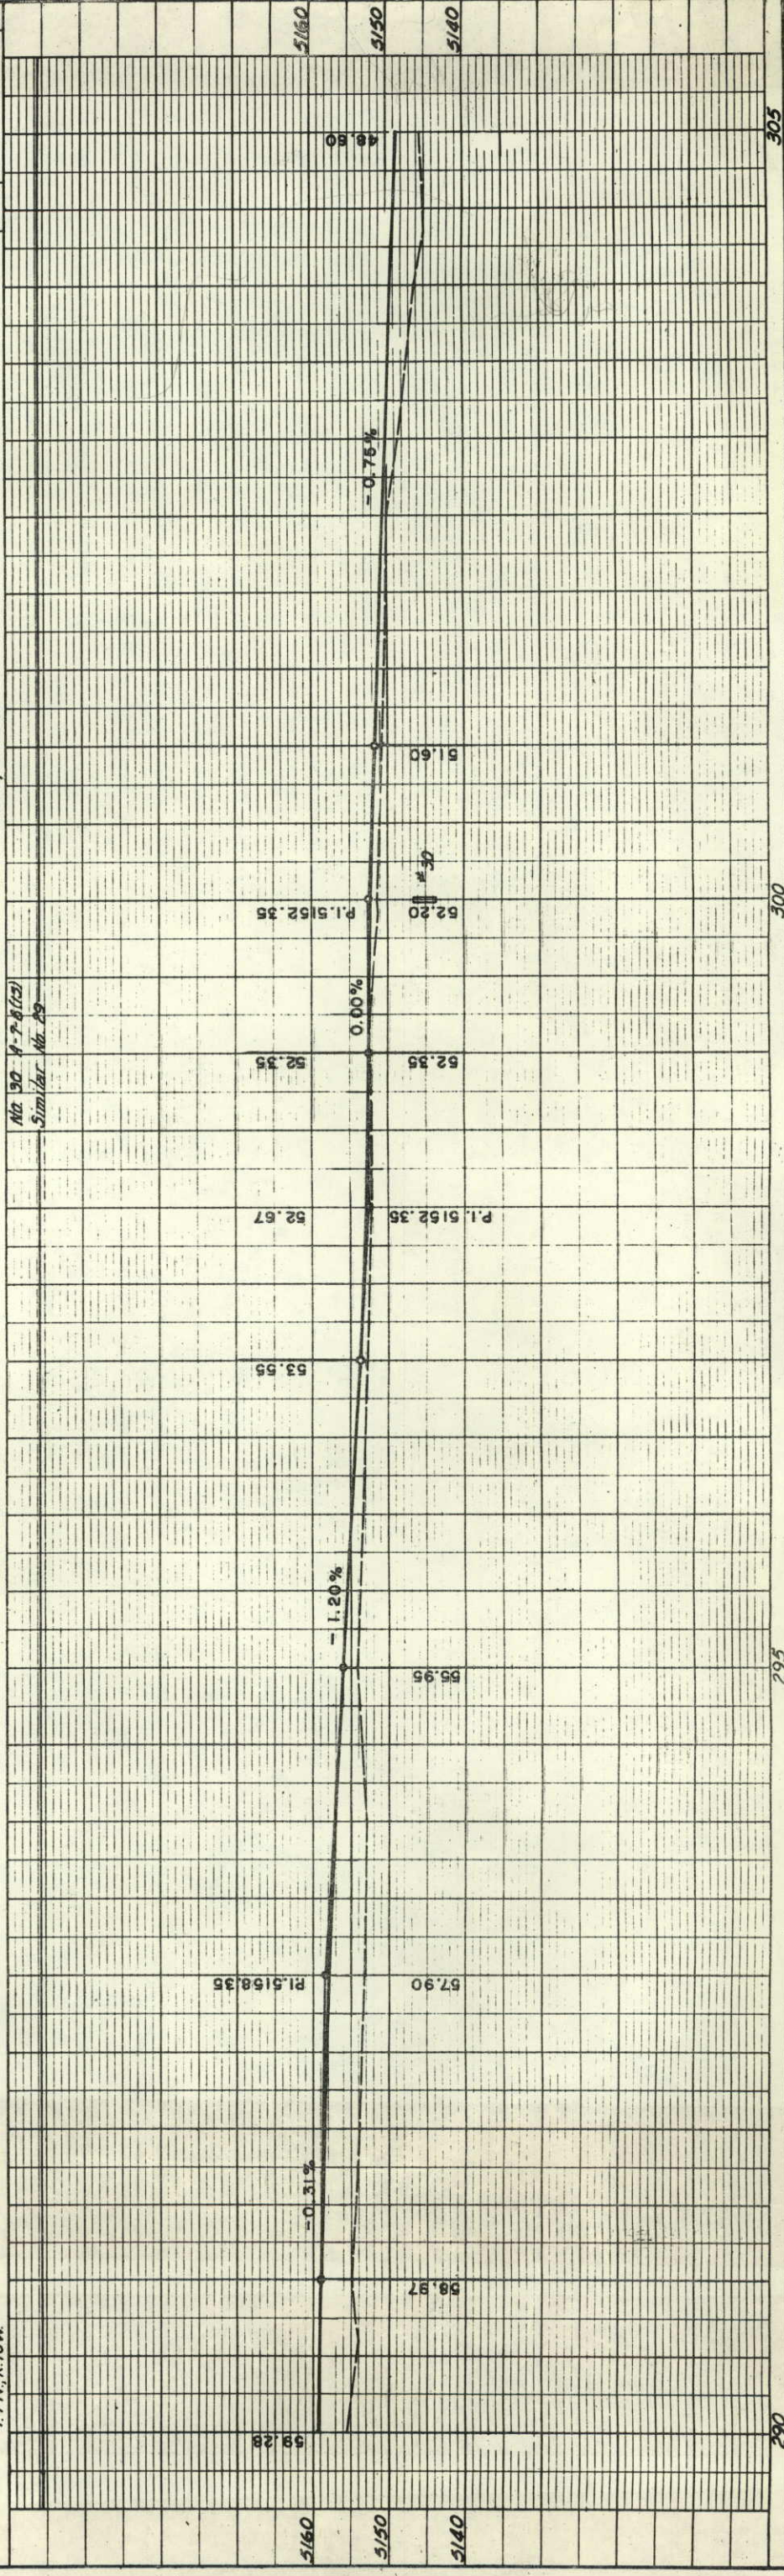



K·E PLATE 1, PLAN-PROFILE
KEUPEL & ESSER CO.
487016 ARKWRIGHT™ TEACHING CLOTH

Ent. To I.B.M.
Near Niwot.

LEGEND

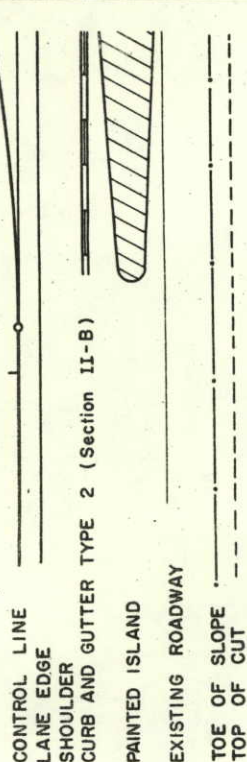

NOTE: All dimensions to Curb are to FACE of Curb.

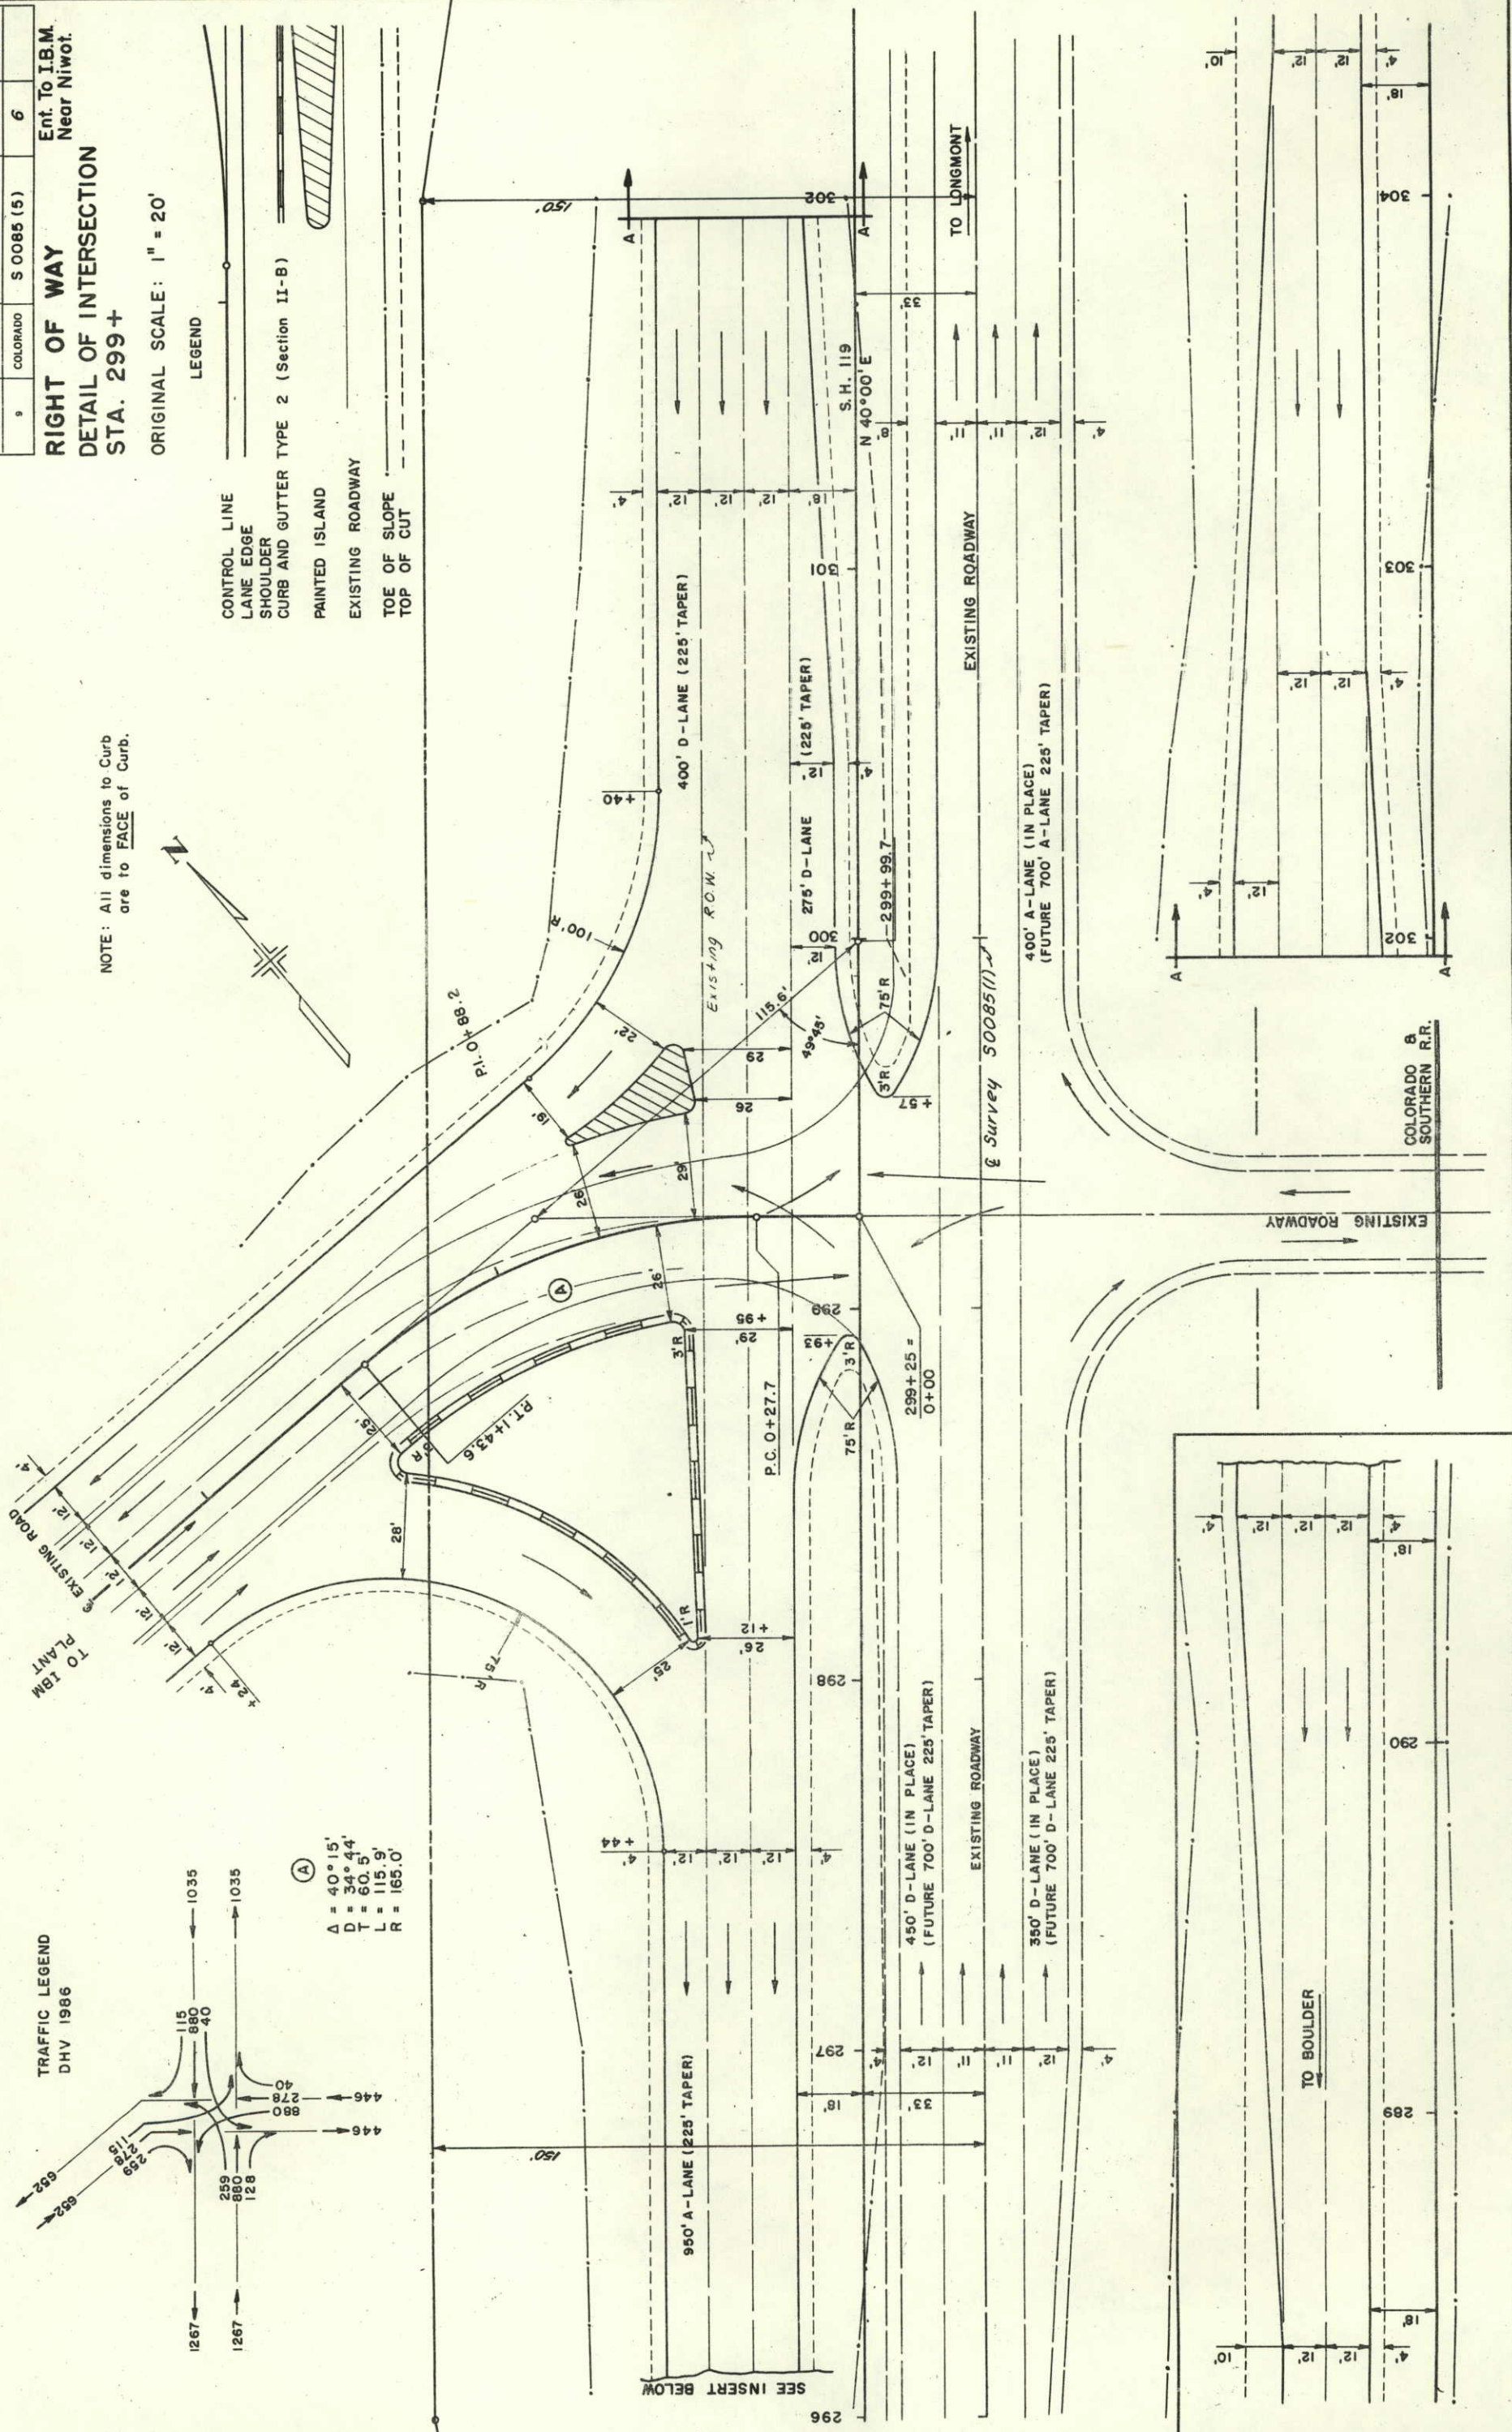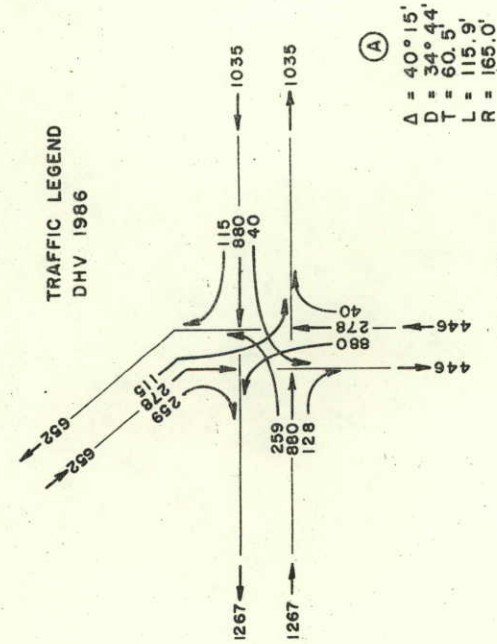

SEE INSERT BELOW

FEDERAL ROAD REGION NO.	DISTRICT	PROJ. NO.	SHEET NO.	TOTAL SHEETS
9	COLORADO	S 0085 (5)	7	


RIGHT OF WAY
DETAIL OF INTERSECTION
STA. 311+

Ent. To I.B.M.
Near Niwot

ORIGINAL SCALE: 1" = 20'

LEGEND

- CONTROL LINE
- LANE EDGE
- SHOULDER
- PAINTED ISLAND
- EXISTING ROAD
- TOE OF SLOPE
- TOP OF CUT


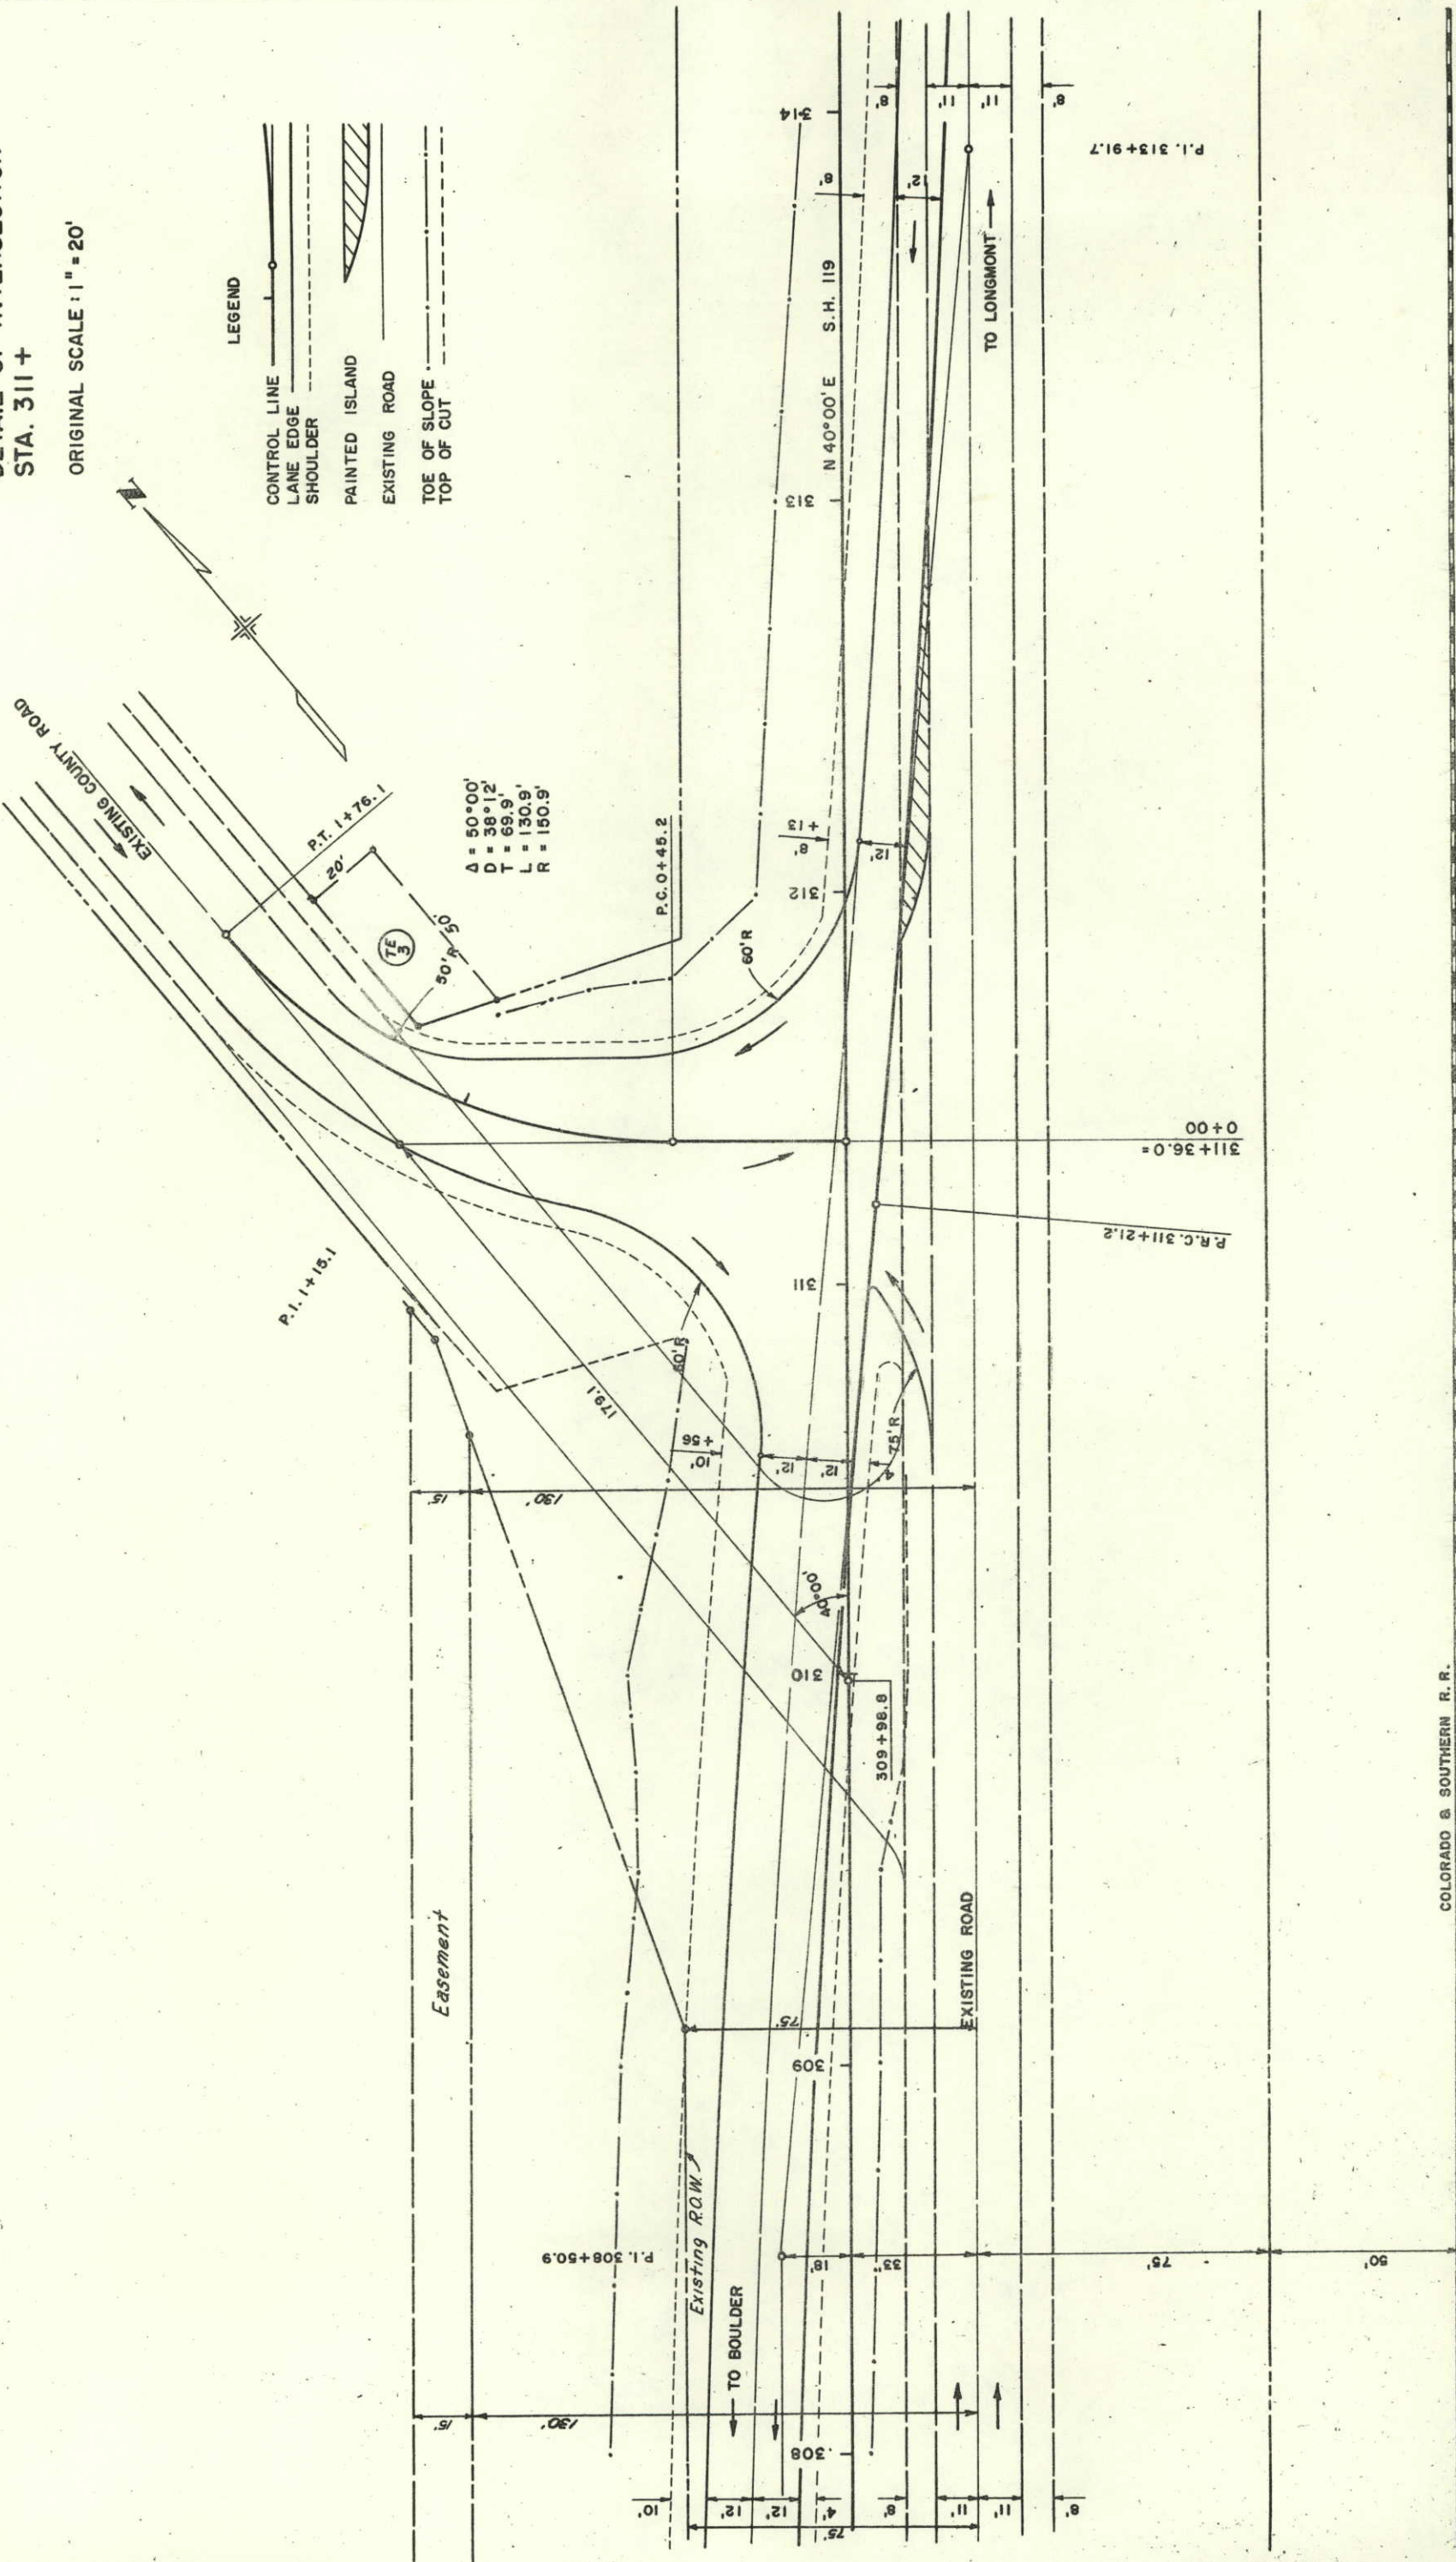


COLORADO & SOUTHERN R. R.

FEDERAL ROAD REGION NO.	DISTRICT	PROJ. NO.	SHEET NO.	TOTAL SHEETS
9	COLORADO	S 0085 (5)	8	

RIGHT OF WAY
DETAIL OF INTERSECTION (Future)
STA. 311+

ORIGINAL SCALE: 1" = 20'

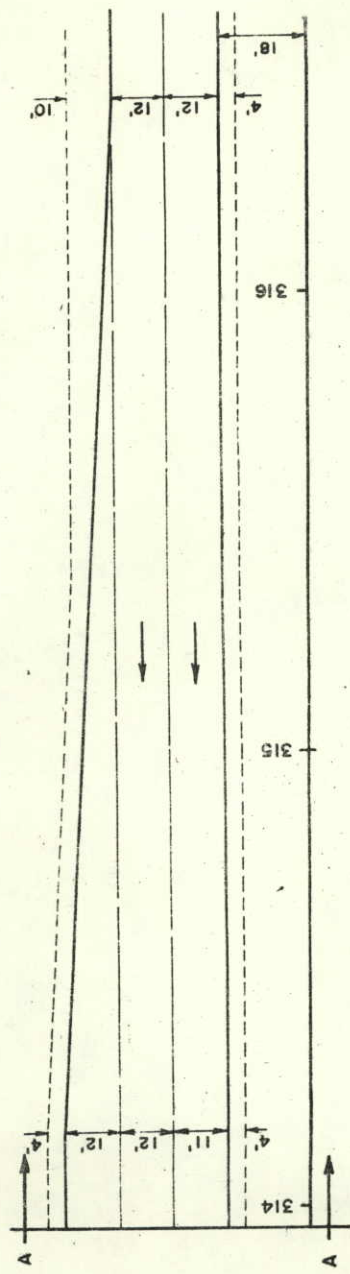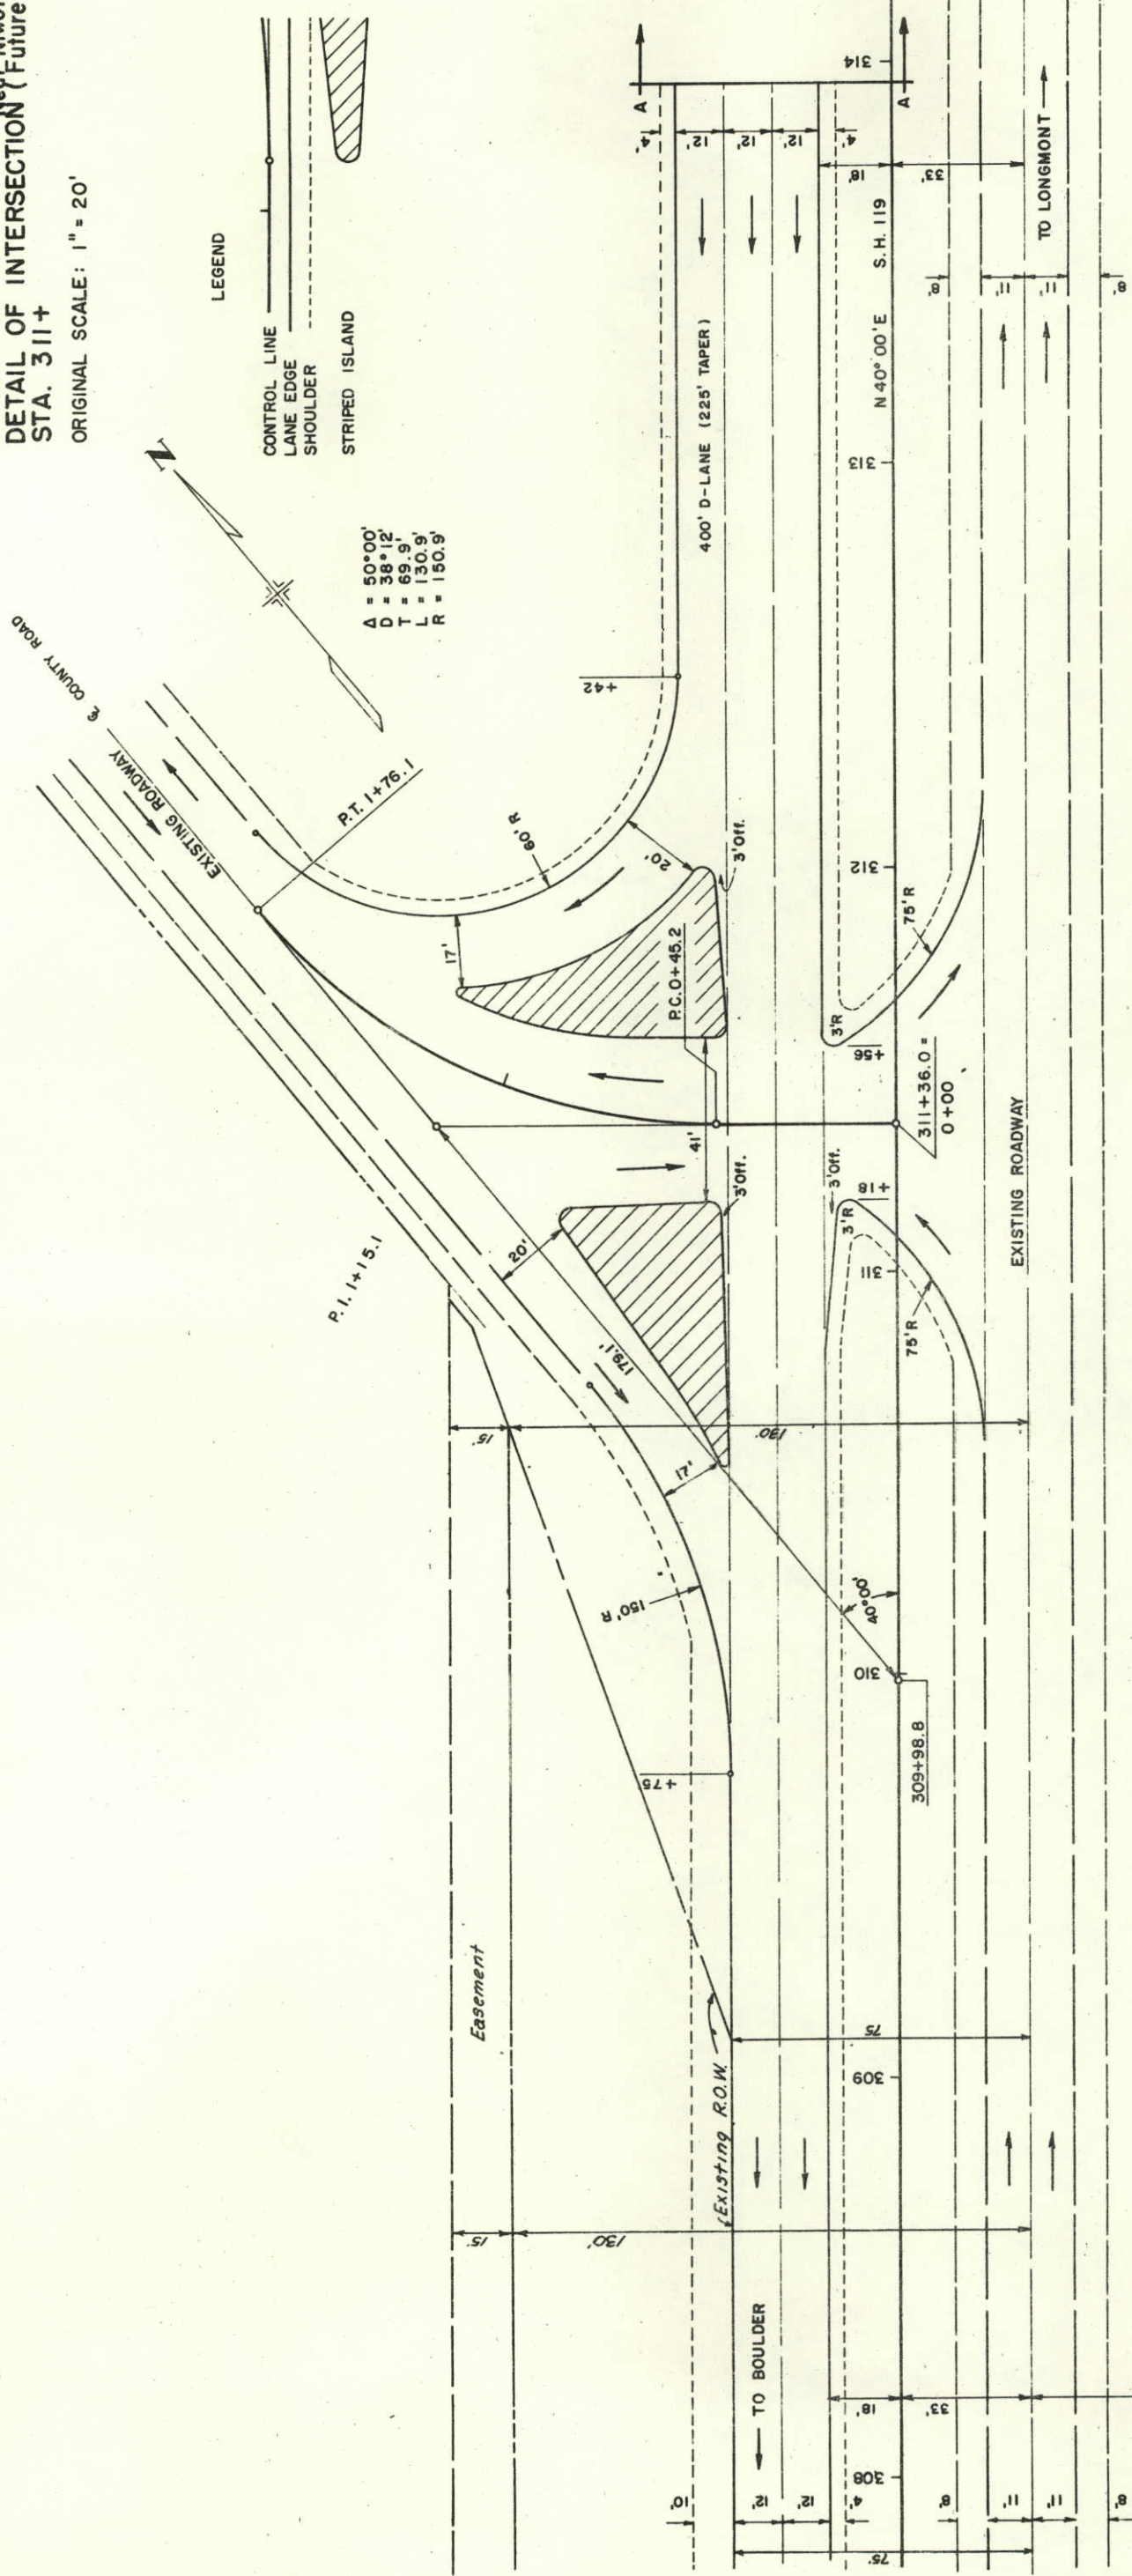

COLORADO & SOUTHERN R. R.