

COLORADO DEPARTMENT OF HIGHWAYS

PLAN AND PROFILE OF PROPOSED FEDERAL AID PROJECT NO. S 0097(2) STATE HIGHWAY NO. 140 LA PLATA COUNTY


INDEX OF SHEETS

- SHEET NO. 1 TITLE SHEET
 2 TABULATION OF PROPERTIES
 3 4 5 6 7 8 9 OWNERSHIP MAP

NOTE:
 The bearings and distances for this project were calculated and checked by the Engineer.

SCALE OF ORIGINAL DRAWINGS
 ON PROFILE 1 IN. = 100 FT. HORIZONTAL
 ON PROFILE 1 IN. = 100 FT. VERTICAL
 GRADE LINE ON PROFILE IS SHOWN AS GRADE OF FINISHED ROAD
 GROSS LENGTH OF PROJECT 10,014.88+1,897.41
 NET LENGTH OF PROJECT 10,014.88+1,897.41

FILE COPY-DO NOT
 REMOVE FROM OFFICE

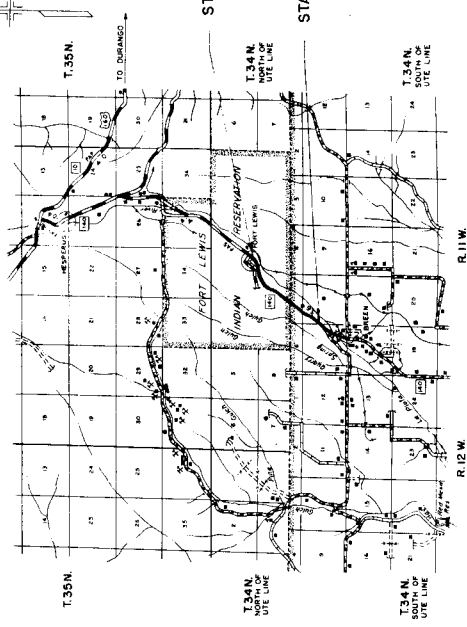

STA. 119+85.52--BEGIN S 0097(2)

STA. 220+00--END S 0097(2)

DISTRICT	SHEET	NO.
1	1	1

RIGHT OF WAY


CONVENTIONAL SIGNS

- CENTER LINE
 LAND LINES
 TOWNSHIP OR RANGE LINE
 COUNTY LINE
 SECTION LINE
 36 SECTION NO. 36
 74 1/2 SECTION NO. 74 1/2
 BARRIED WIRE FENCE
 COMBINATION WIRE FENCE
 STOCK FENCE
 TELEGRAPH LINES
 POWER LINE
 DETOUR
 PRESENT ROAD (Past Sheets)


T.34N, R.11W, 1/4NW, 1/4NE, 1/4SE, 1/4SW

FILE NO.	DATE	BY	SCALE	NO.	REVISION	TOTAL
0				5	009712	4


RIGHT OF WAY

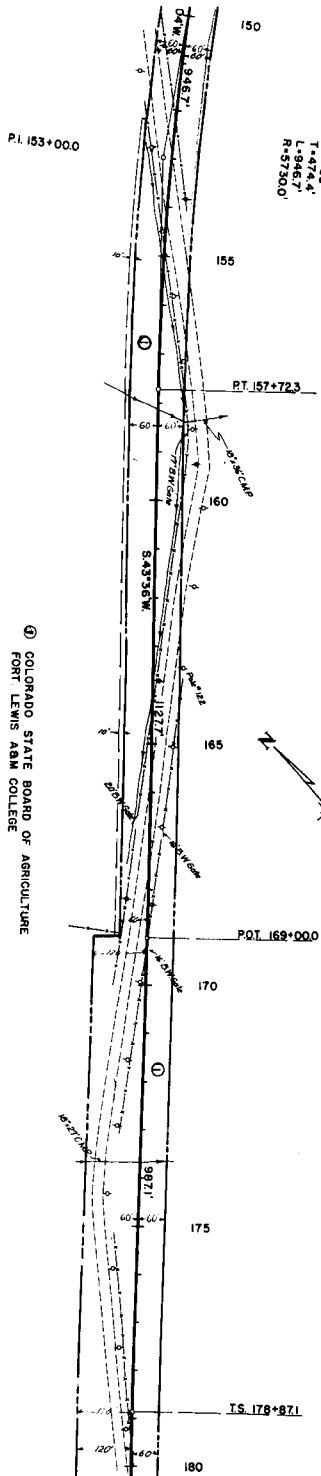

Q COLORADO STATE BOARD OF AGRICULTURE
FORT LEWIS A&M COLLEGE

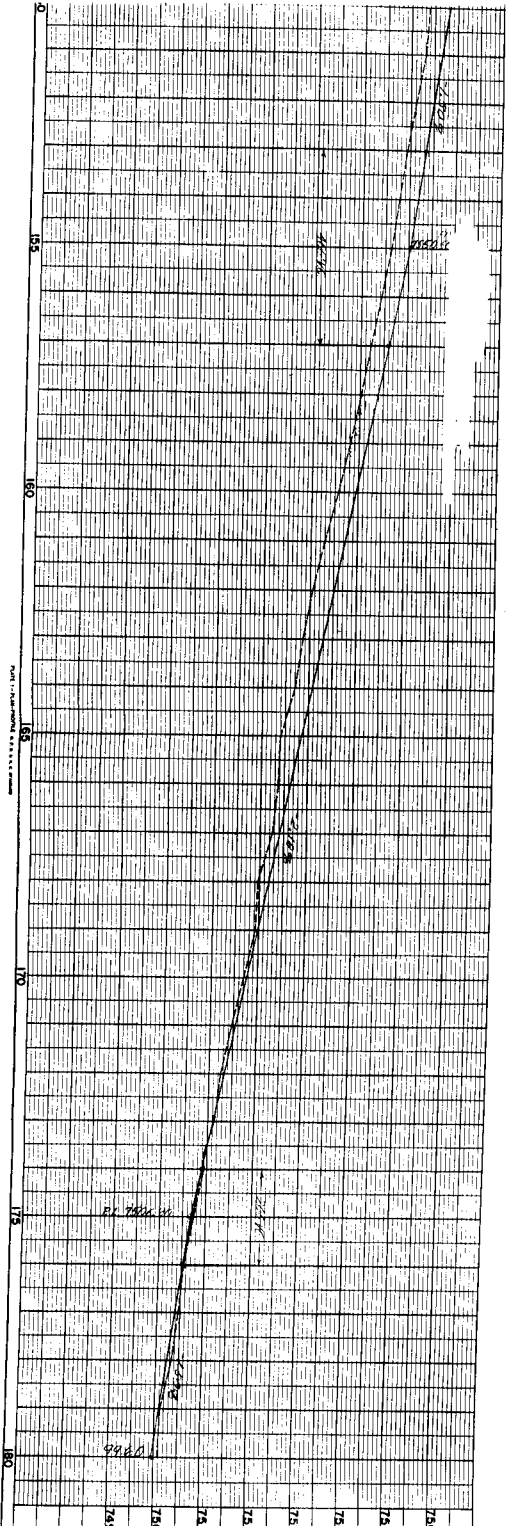


VEH. ROAD DIST. NO.	DIST.	PAOL. NO.	SHEET NO.	TOTAL SHEETS
9	COLOR.	S 0097(2)	6	

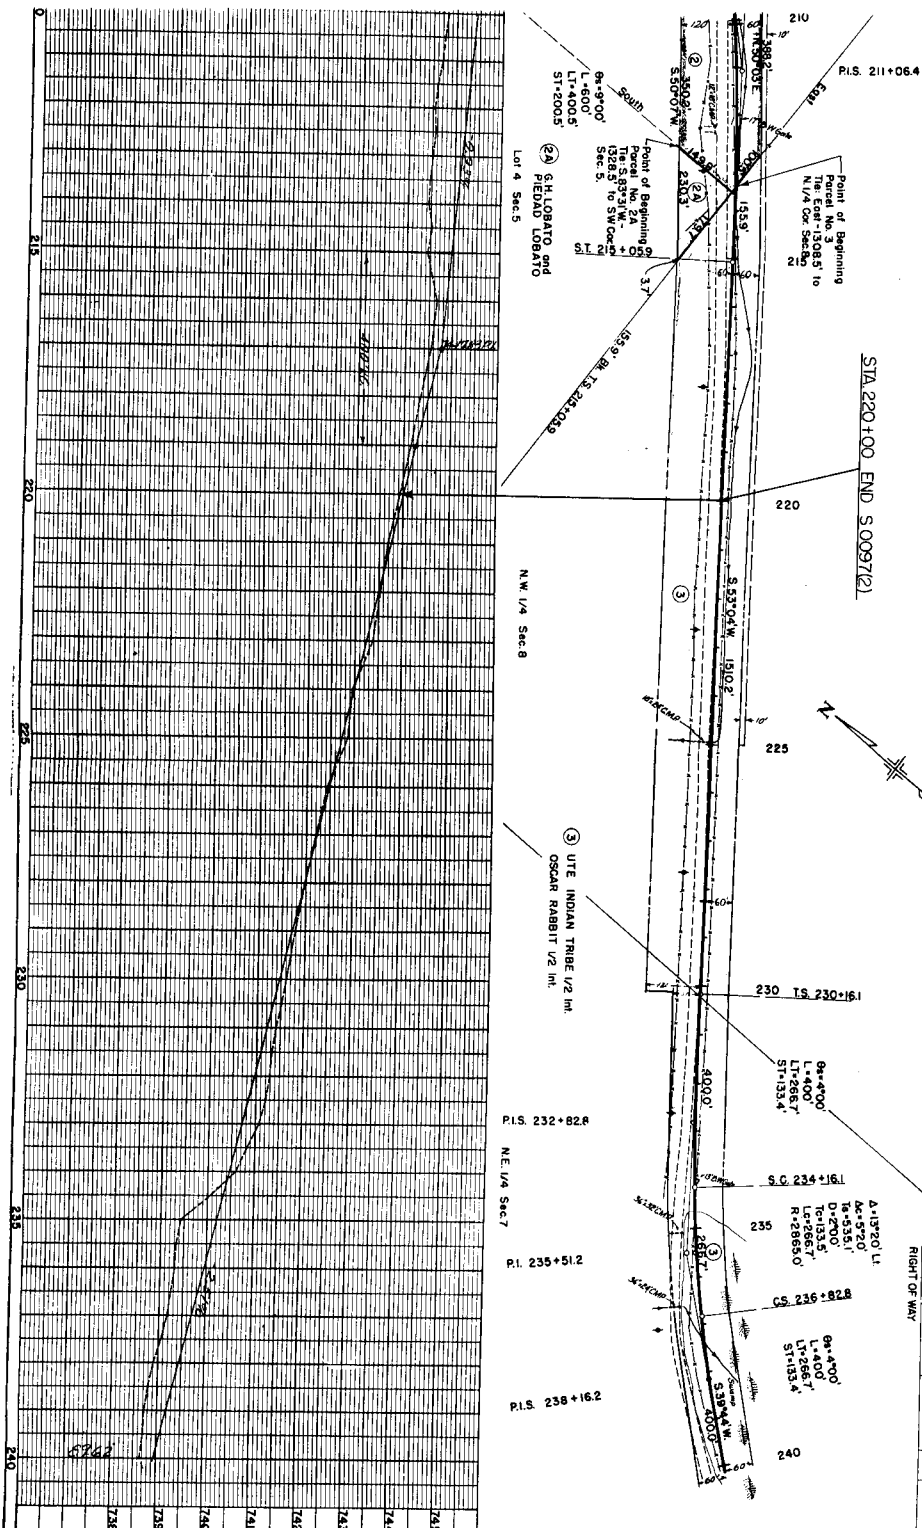

FILE NO.	PROJECT NO.	DATE
134N, R.I.W. (SULLY) M.P.M.	5 0037(2)	8

RIGHT OF WAY

 


134N, R.I.W. (SULLY) M.P.M.

P.L.S. 283+54.5

P.L. 281+55.0

P.L.S. 279+46.2

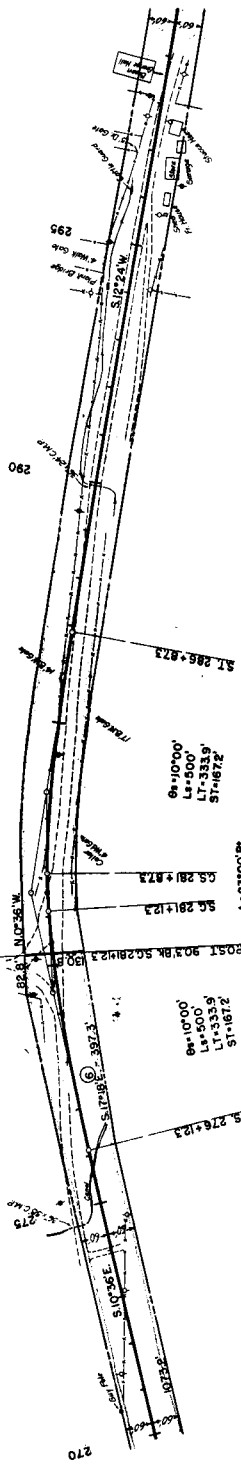

⑥ UTE INDIAN TRIBE

SE 1/4 Sec 7

