

DEPARTMENT OF HIGHWAYS
STATE OF COLORADO


RIGHT OF WAY PLAN OF PROPOSED
FEDERAL AID PROJECT NO. S0101(7)
STATE HIGHWAY NO. 9
FREMONT COUNTY
RIGHT OF WAY

INFORMATION OBTAINED FROM AVAILABLE COUNTY RECORDS

FEDERAL ROAD REGION NO.	DIVISION	PROJECT NO.	SHEET NO.
9	COLORADO	S0101(7)	1


RIGHT OF WAY PARKDALE N. FROM U.S. 50

CONVENTIONAL SIGNS

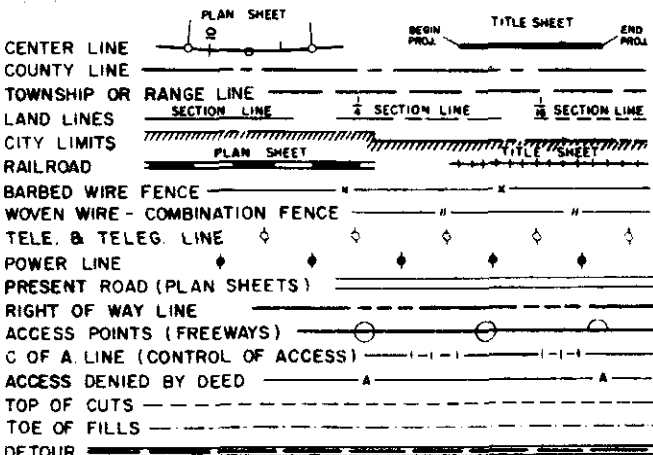

INDEX OF SHEETS	
SHEET NO.	TITLE SHEET
1	TITLE SHEET
2	TABULATION SHEET
3-10	PLAN & PROFILE SHEETS
11-12	OWNERSHIP MAPS

SCALE OF ORIGINAL DRAWING
ON PLAN, 1" = 100'
LENGTH OF PROJECT = 4.23 MILES (ROW)

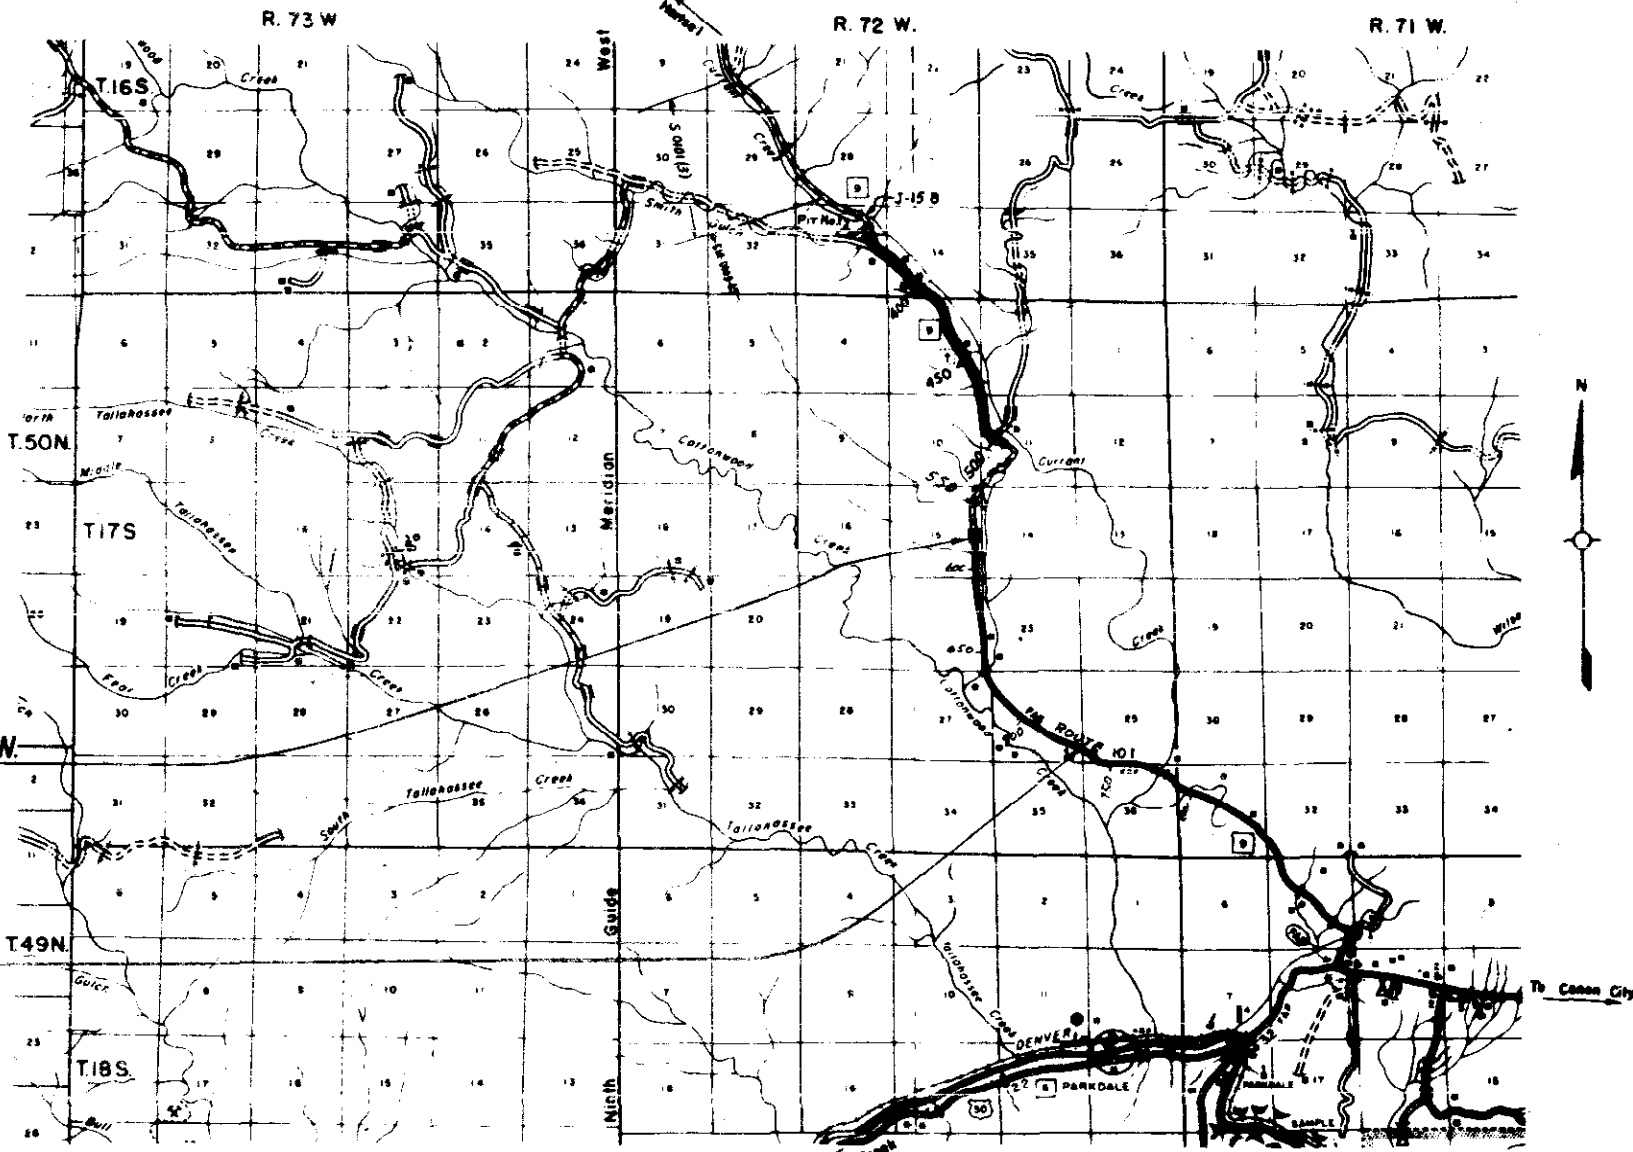


STA. 578+80.0 BEGIN R.O.W.
PROJ. S0101(7)

STA. 803+94.9 END R.O.W. T.49N
PROJ. S0101(7)




OUTLINED
SET

REVISIONS		
12-21-66	Changed Index	FCM

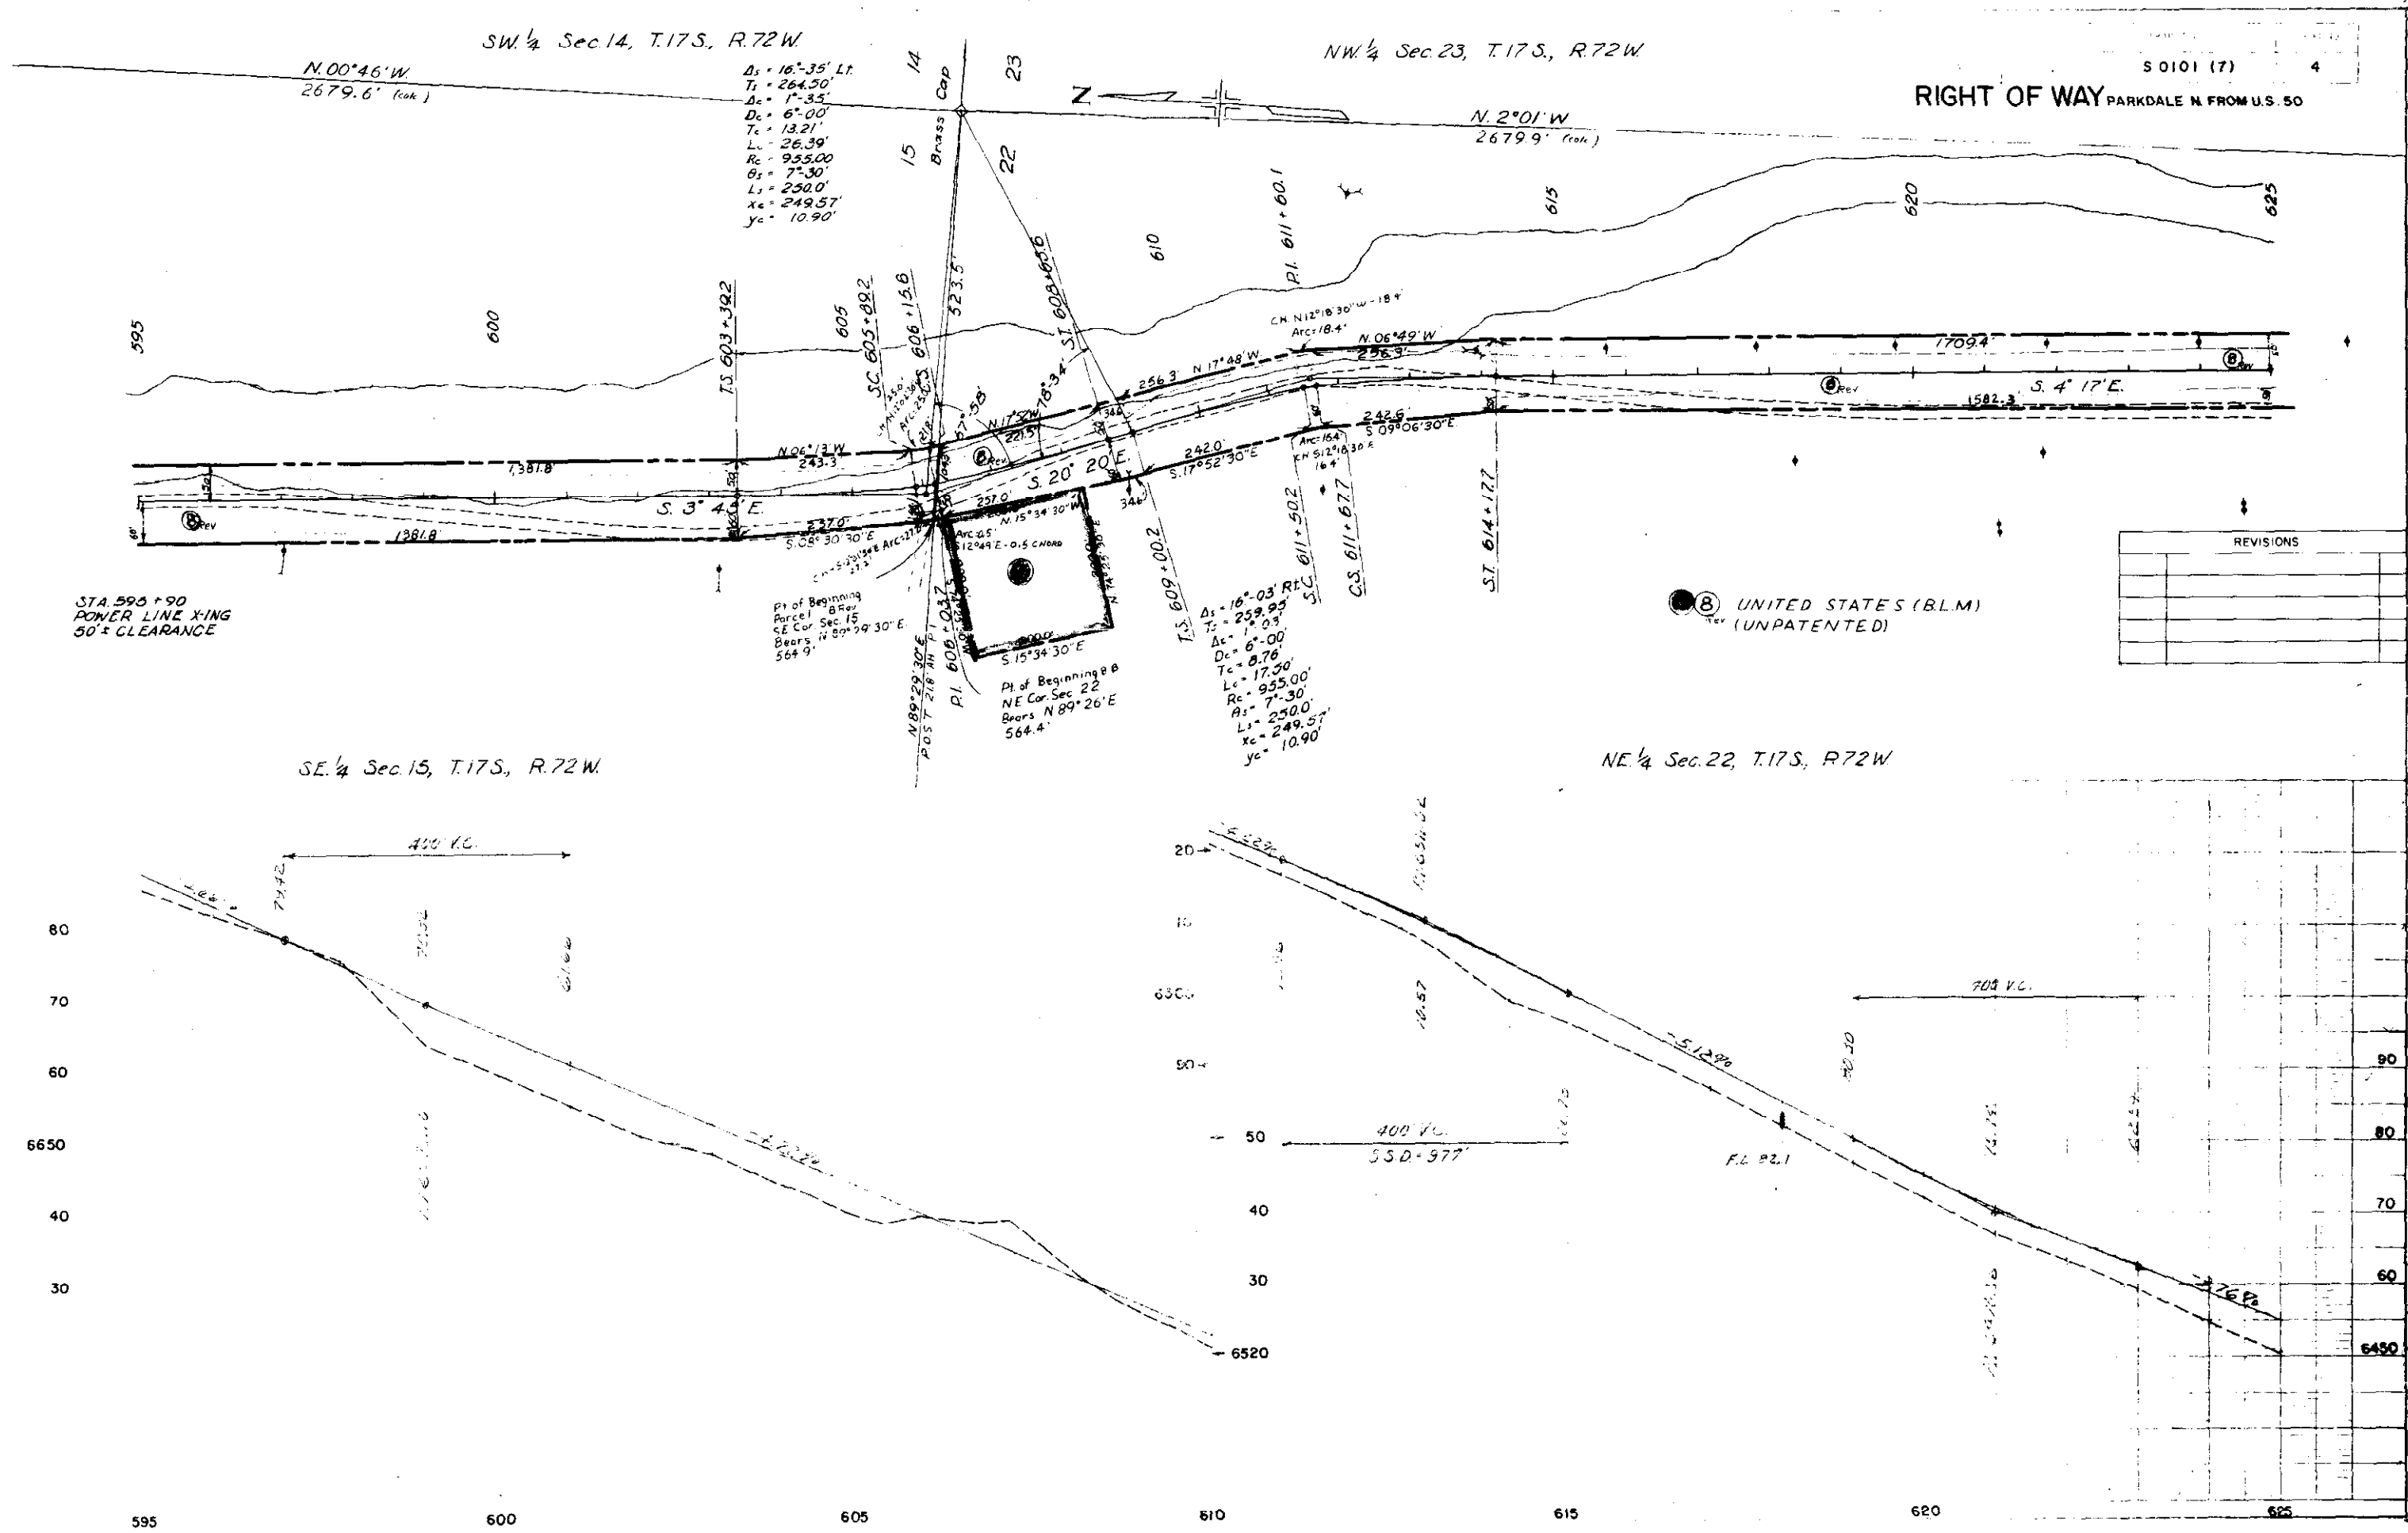


2. PARTIAL OF MOUNTAIN
1. 1/2 SECTION
100' WIDE

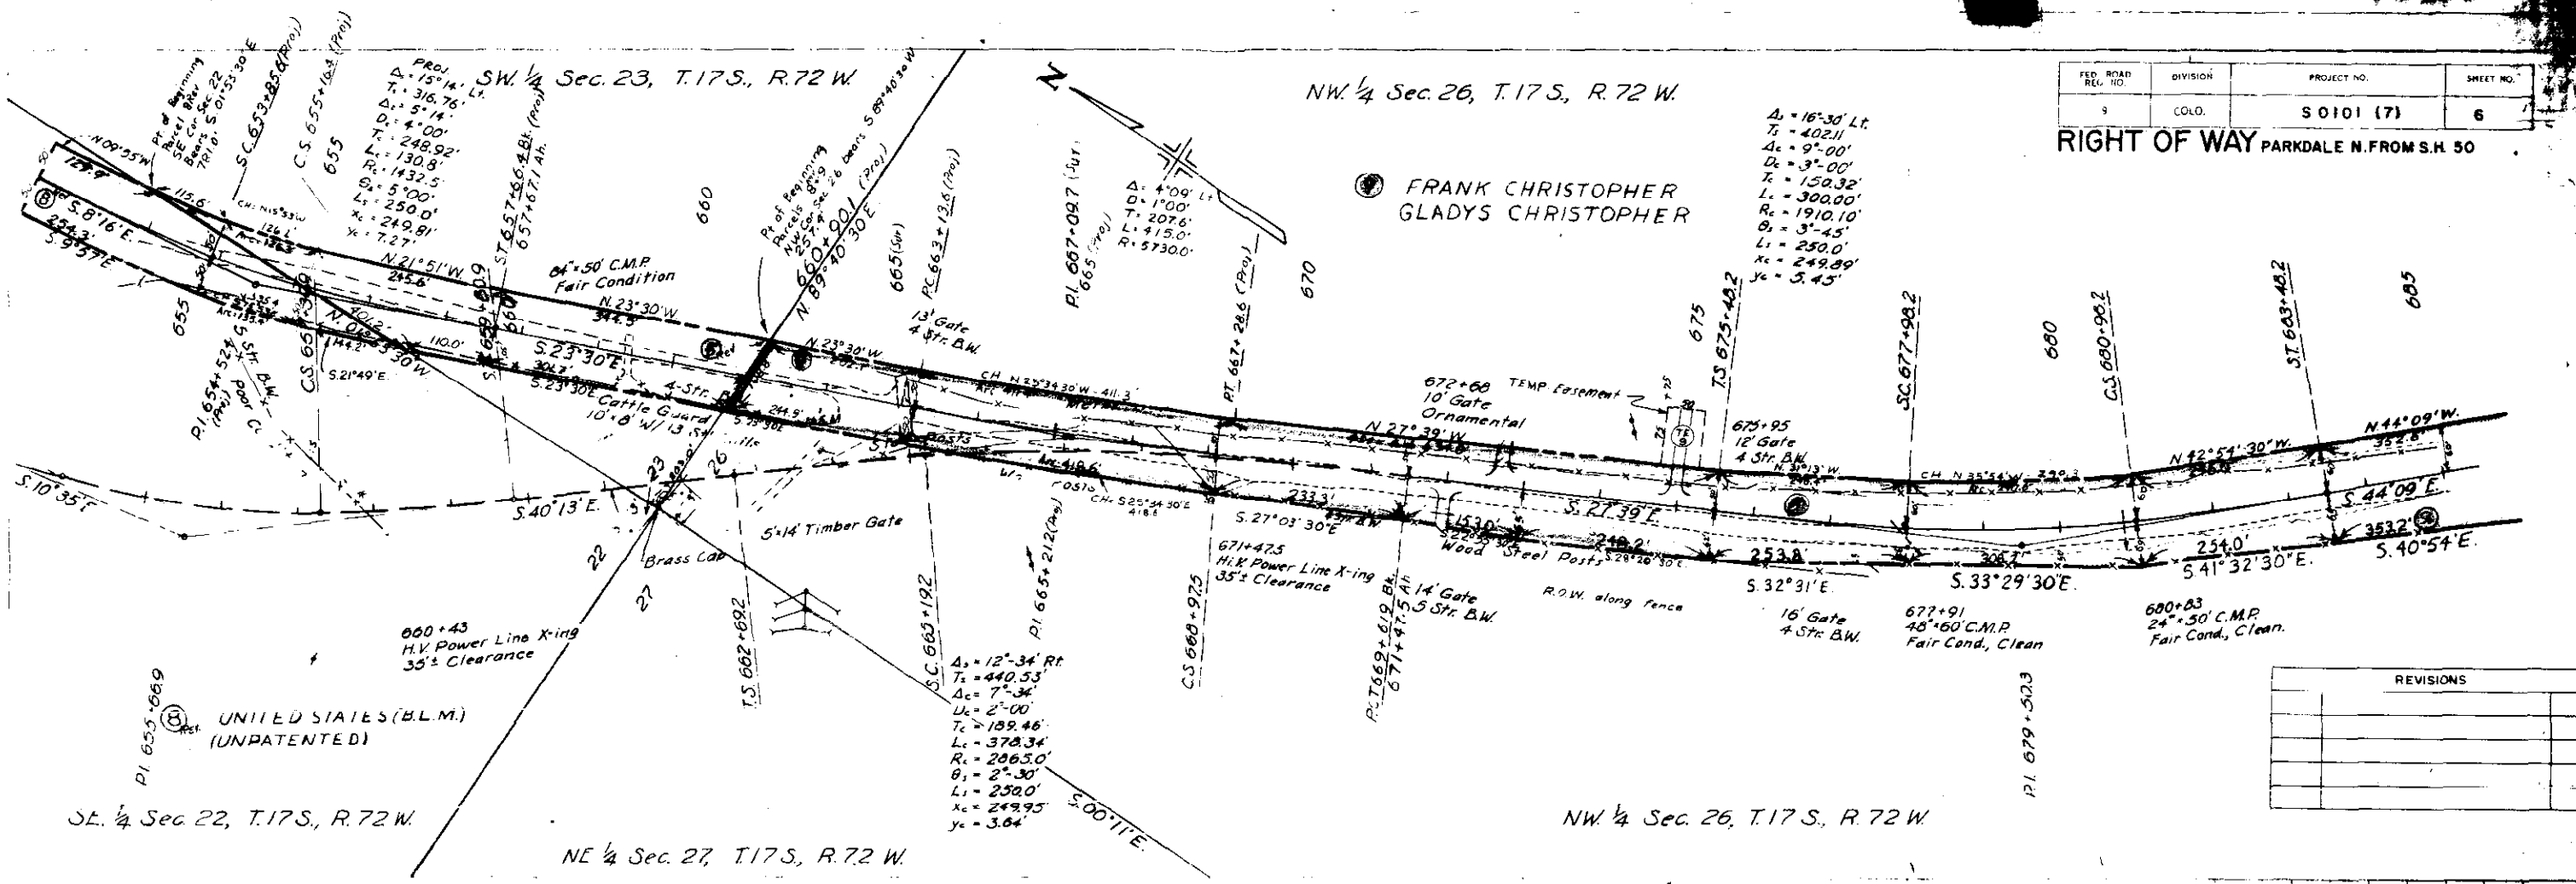

FED. ROAD REL. NO.	DIVISION	PROJECT NO.	SHEET NO.
5	COLD.	S 0101 (7)	6

RIGHT OF WAY PARKDALE N.FROM S.H. 50

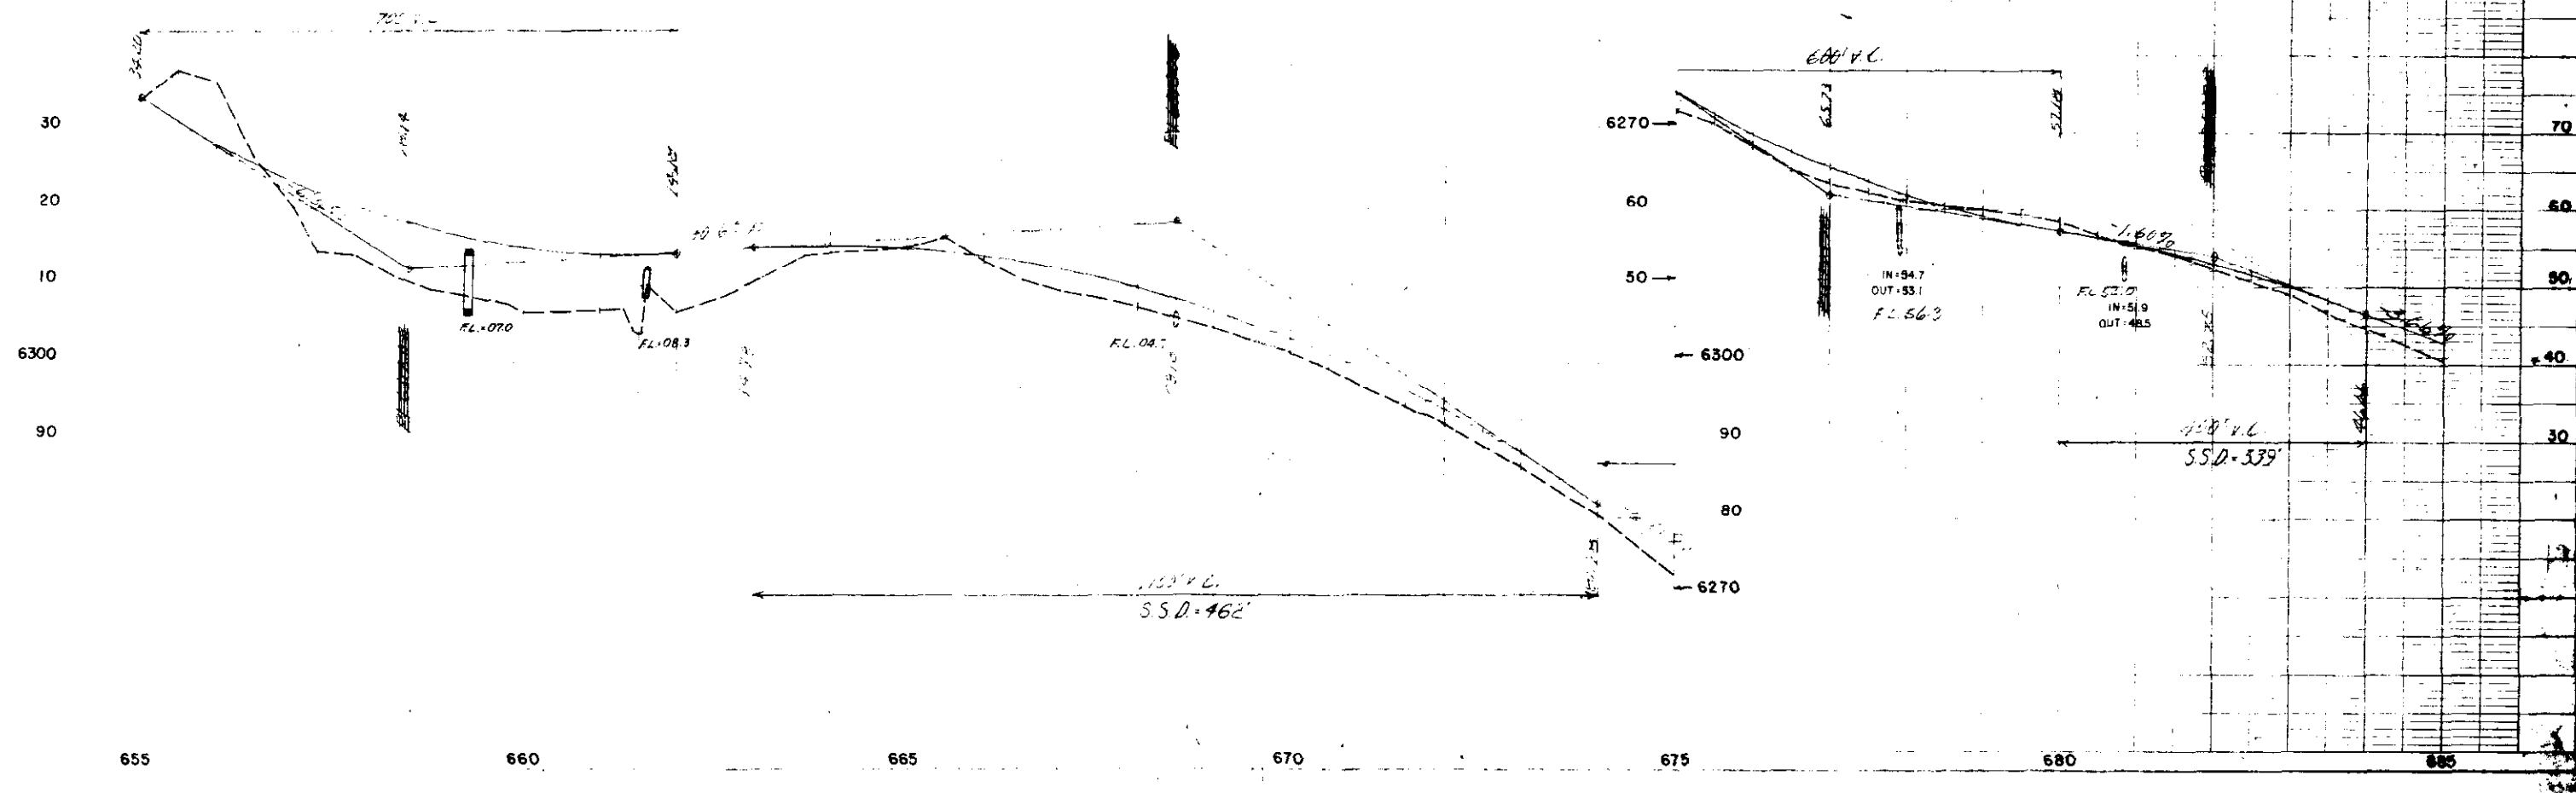


SE. $\frac{1}{4}$ Sec. 26, T.17 S., R.72 W.

SW $\frac{1}{4}$ Sec. 25, T. 17 S., R. 72 W.

RIGHT OF WAY PARKDALE N. FROM U.S. 50

REVISIONS		
12-21-66	Added Sheet	F
1-23-67	Rev. Parcel 14	D

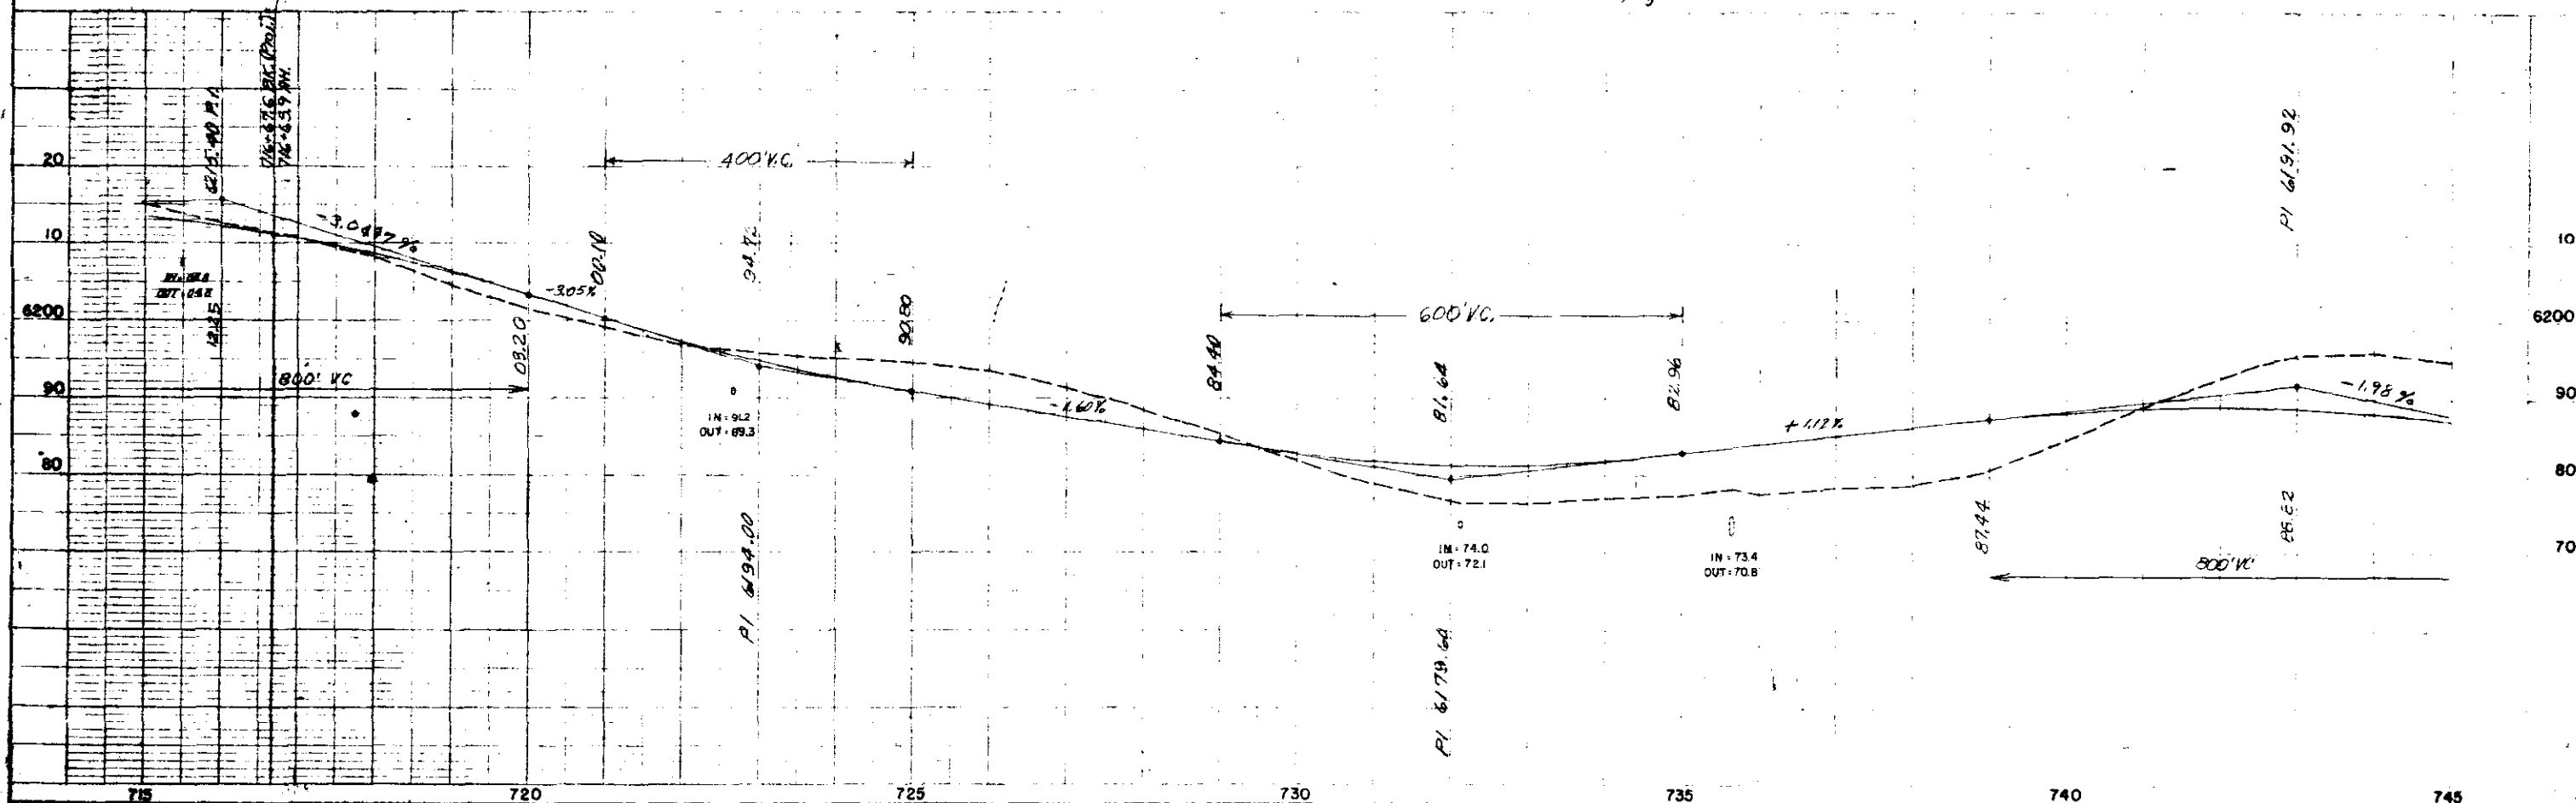

NOTE: Telephone Line shown at left
of 1/4 is not in place.


SW 1/4 Sec. 25, T.17S, R.72W

SE 1/4 Sec. 25, T.17S, R.72W

FED. ROAD DIST. NO.	DIVISION	PROJECT NO.	SHEET NO.
9	COLD.	80101(7)	9


RIGHT OF WAY PARKDALE N. FROM U.S. 50

REVISIONS		
DATE	DESCRIPTION	BY
12-21-65	Added Sheet	PCM
1-23-67	Rev. Parcels 14 & 15	DJF

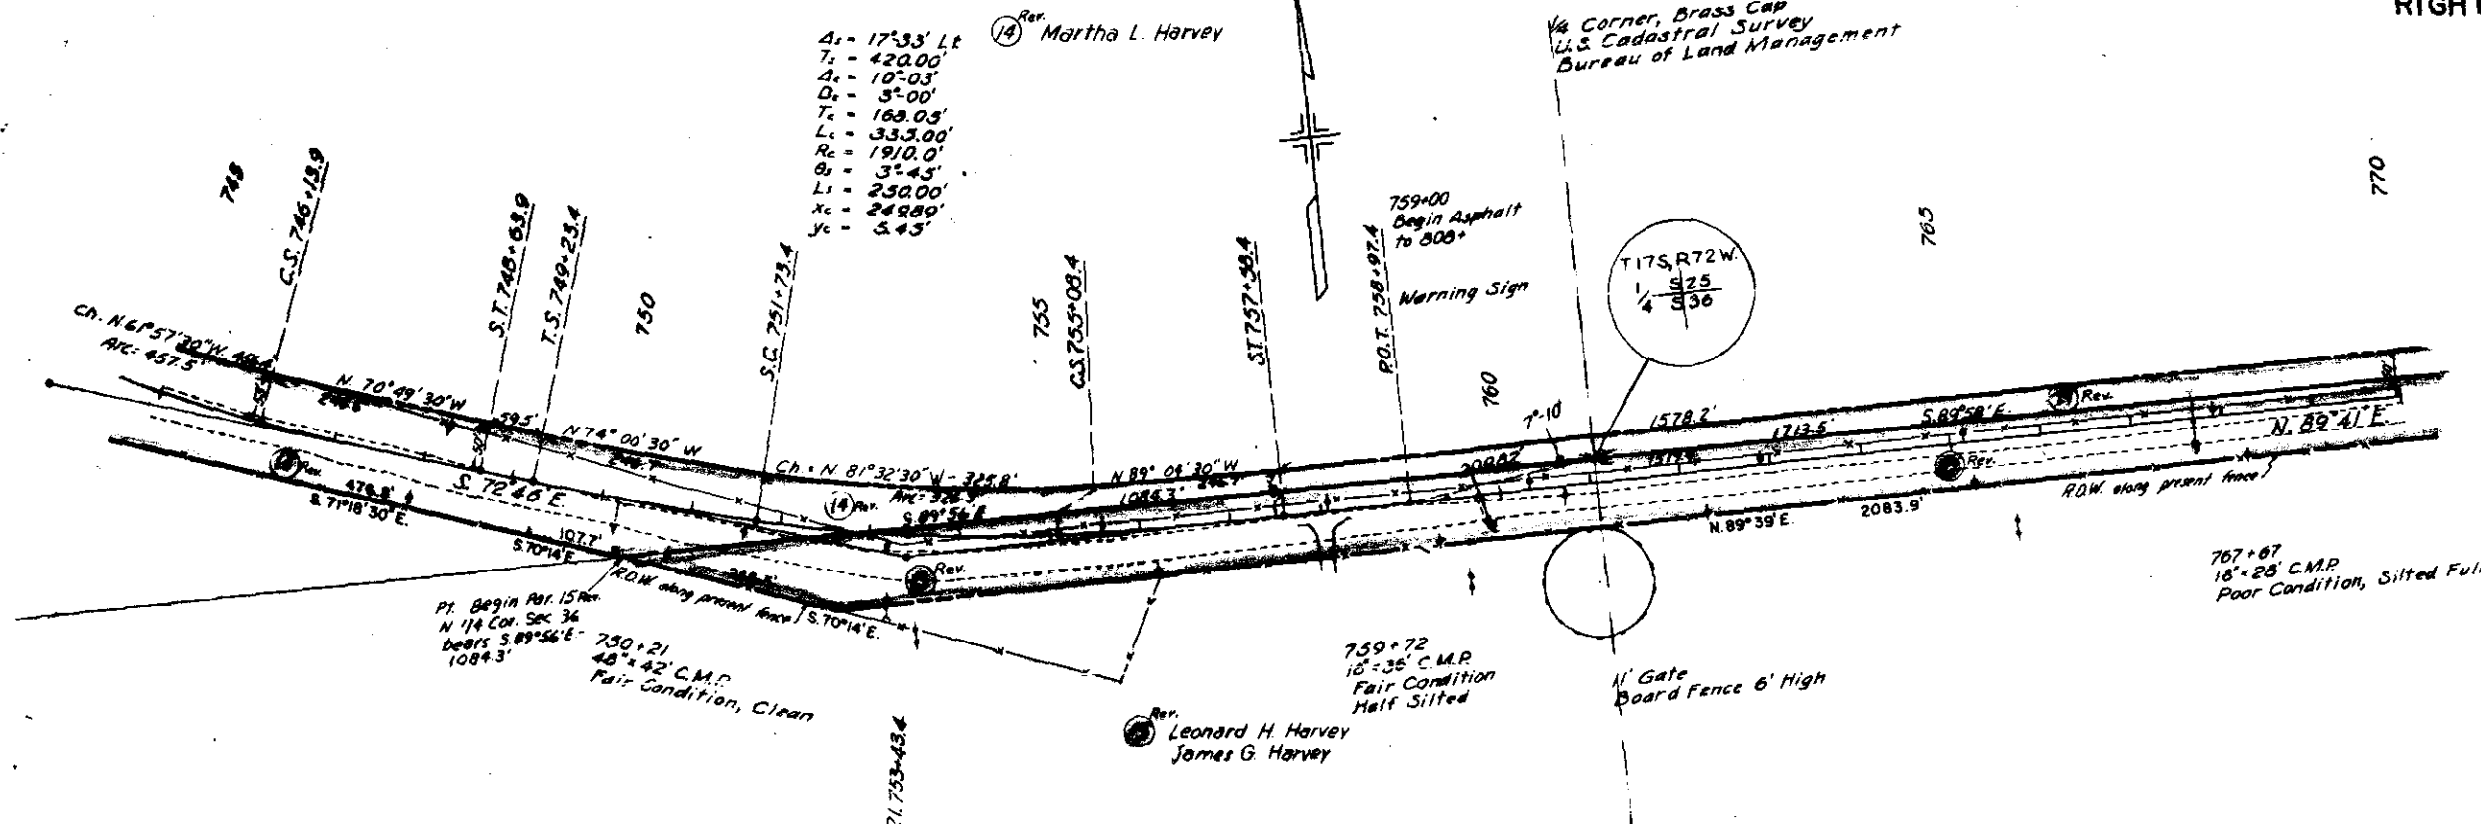



NW 1/4 Sec. 36, T.17S, R.72W

NE 1/4 Sec. 36, T.17S, R.72W

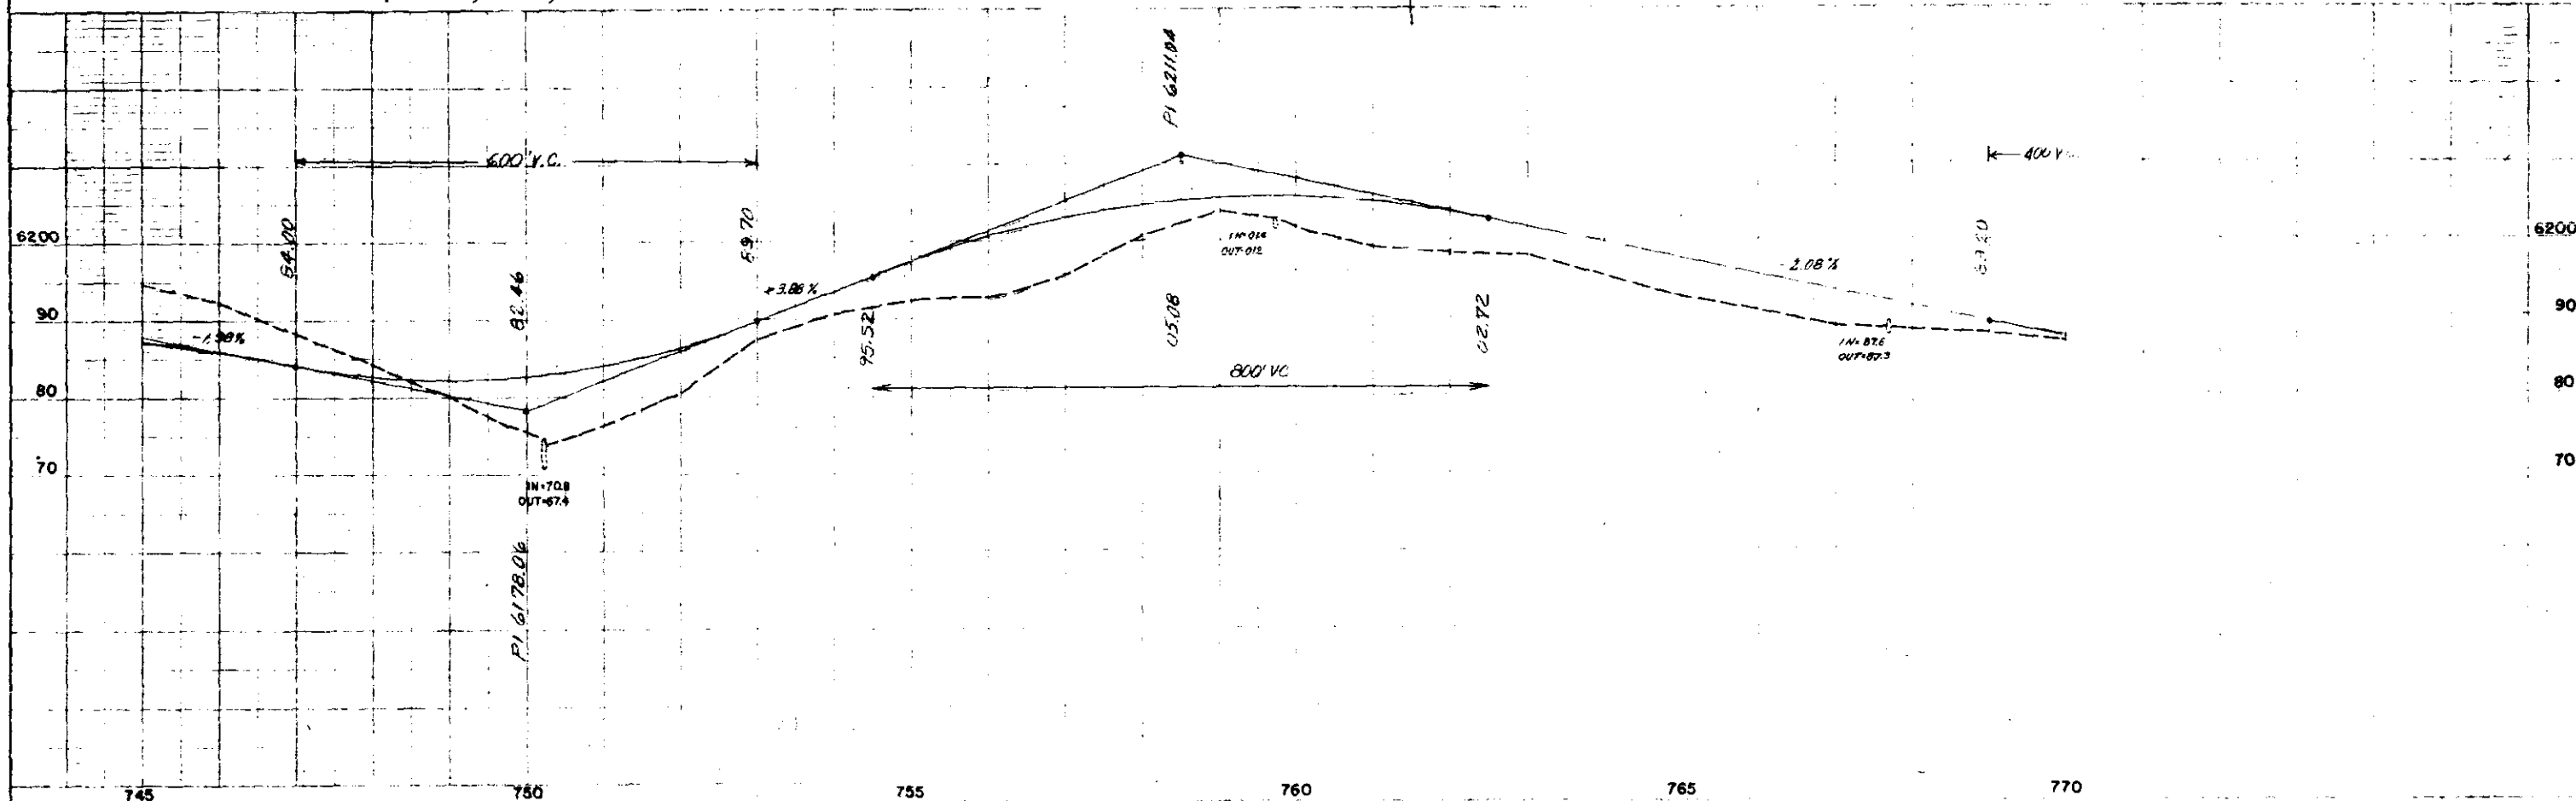

RIGHT OF WAY PARKDALE N. FROM U.S. 50

REVISIONS		
12-21-66	Added Sheet	F
1-23-67	Rev. Porcelo 14 & 15	G

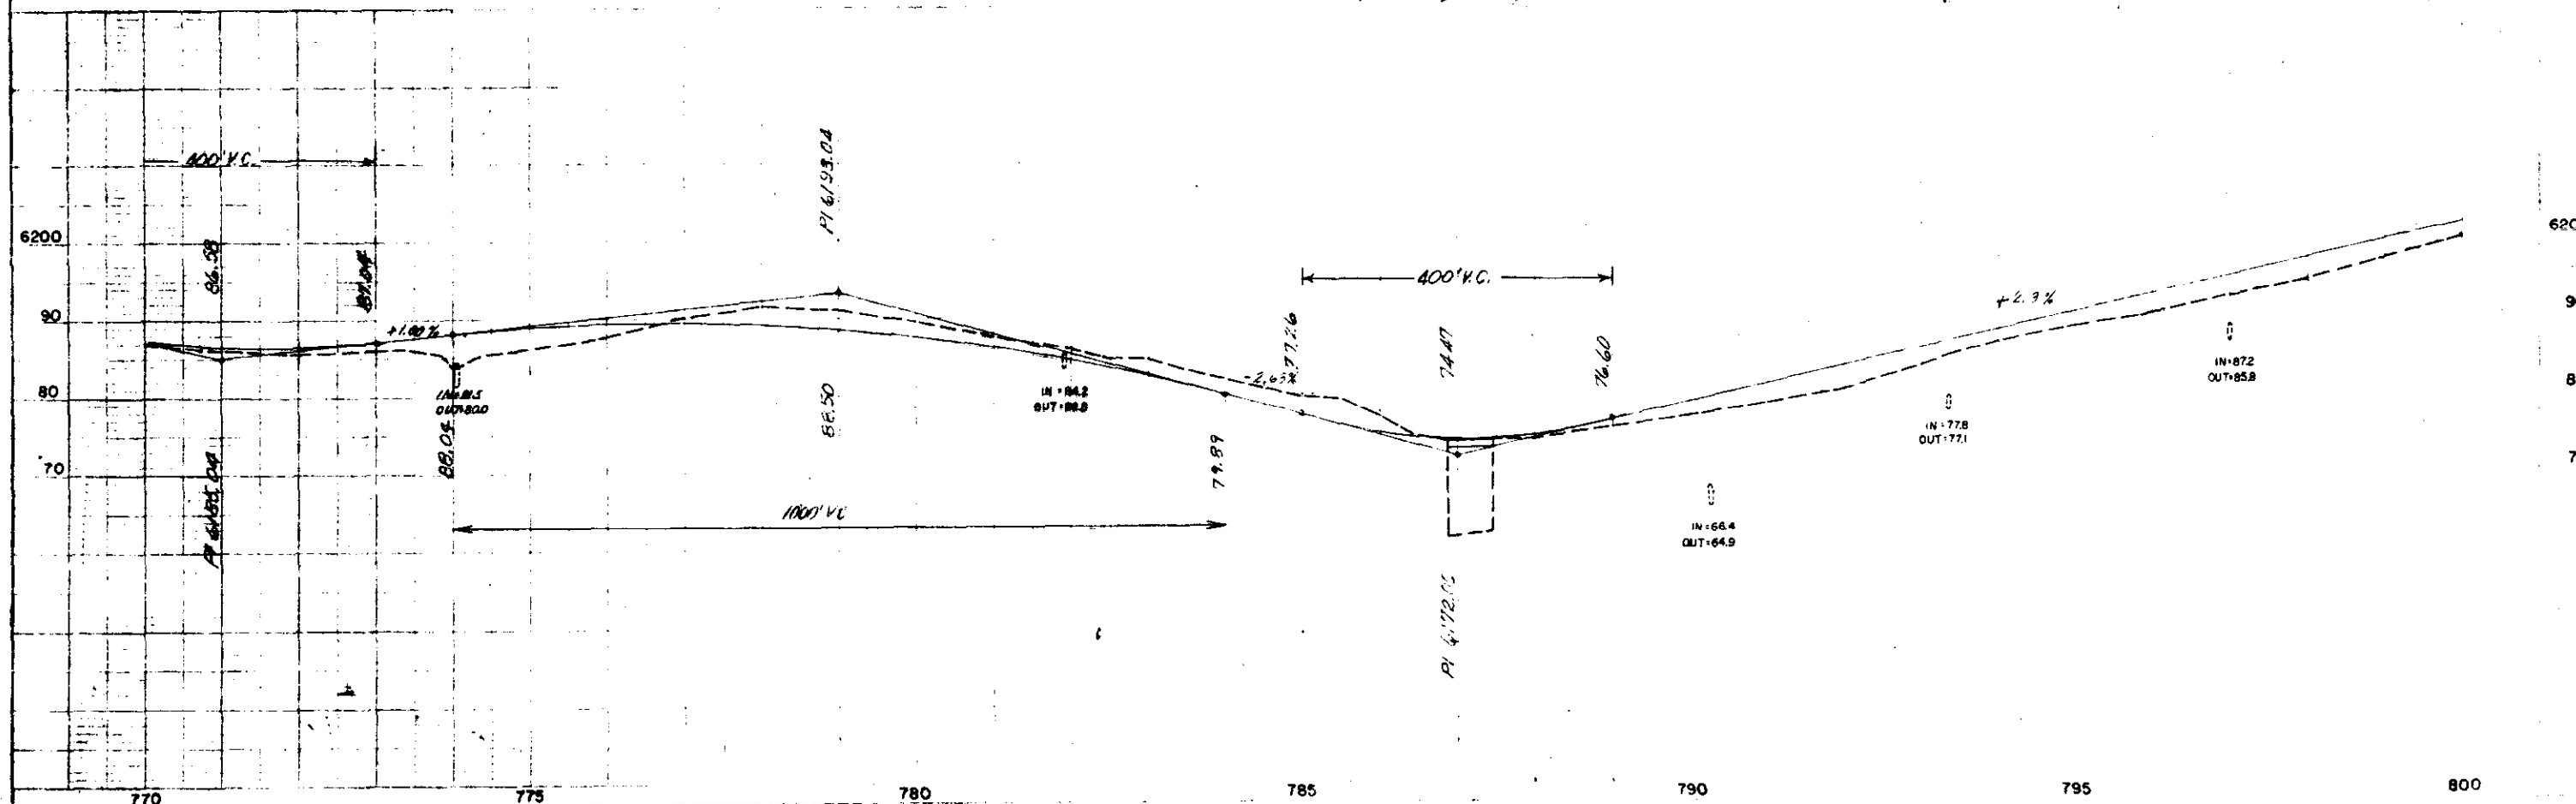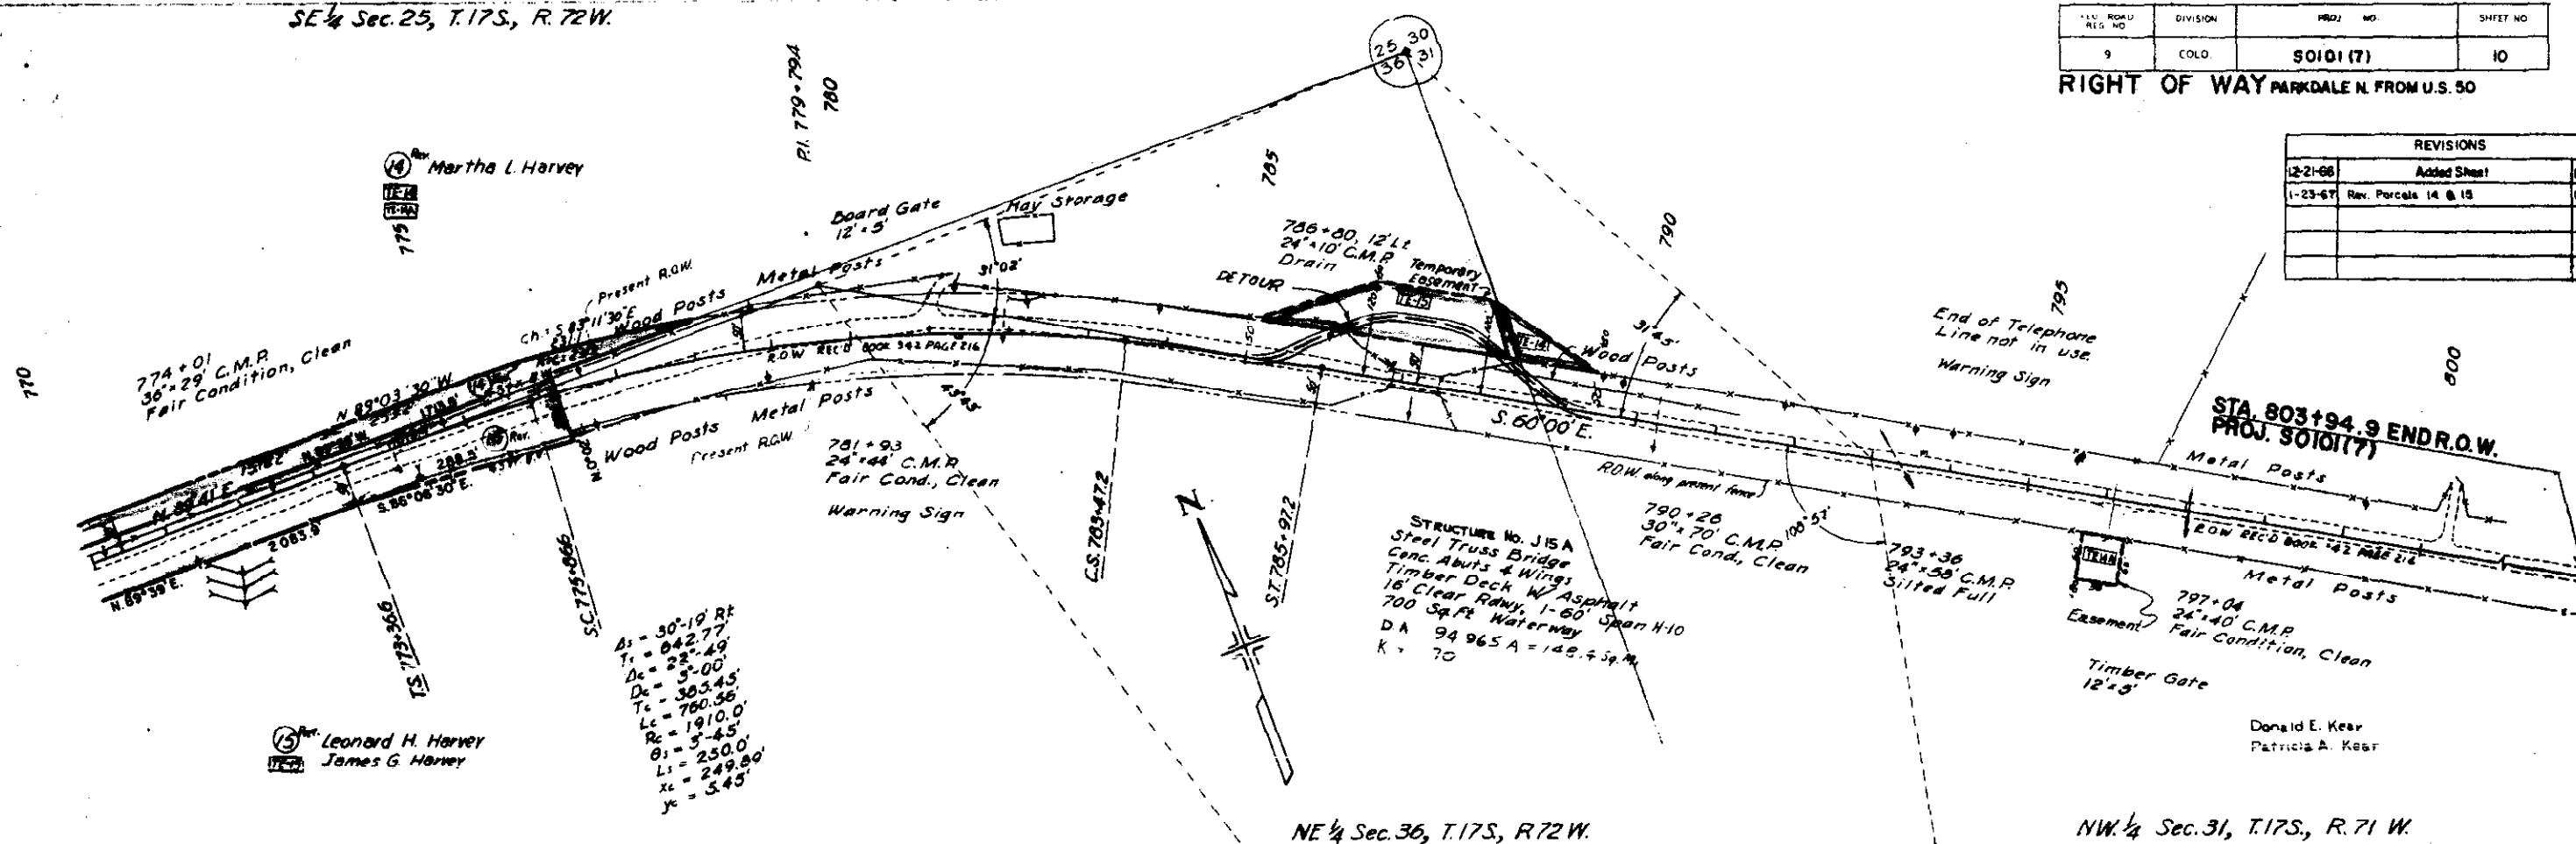



REVISIONS		
12-21-66	Changes Sheet No.	FCM

FEDERAL ROAD REGION NO.	DISTRICT	PROJ. NO.	SHEET NO.	TOTAL SHEETS
9	COLORADO	S 0101(7)	11	

RIGHT OF WAY
PARKDALE N. FROM US 50
RIGHT OF WAY
OWNERSHIP MAP
PLAT
SHOWING CLAIMANTS WITH
REGARD TO RIGHT OF WAY
FOR PROJECT - S 0101(7)
ORIGINAL SCALE 1" = 400'




⑩ Leonard J. Harvey
S 1/2 SW 1/4 Sec 14;
NW 1/4; N 1/2 SW 1/4; SE 1/4 SW 1/4; SW 1/4 SE 1/4 Sec 23
NE 1/4; NE 1/4 NW 1/4; NE 1/4 SE 1/4 Sec 26
Rev. T. 17S., R. 72W. of the 6th PM

⑨ Frank Christopher
Gladys Christopher
W 1/2 NW 1/4 Sec 26
E 1/2 NE 1/4; NE 1/4 NW 1/4 Sec 27
T. 17S., R. 72W. of the 6th PM

⑧ Unpatented Land - United States Owner
SE 1/4 Sec 10; SW 1/4 Sec 11; E 1/2 E 1/2 Sec 15;
E 1/2 E 1/2 Sec 22; SW 1/4 SW 1/4 Sec 23.
T. 17S., R. 72W. of the 6th PM.

STA 575+60~END R.O.W. S 0101(5)
BEGIN R.O.W. S 0101(7)

T. 17S., R. 72W.

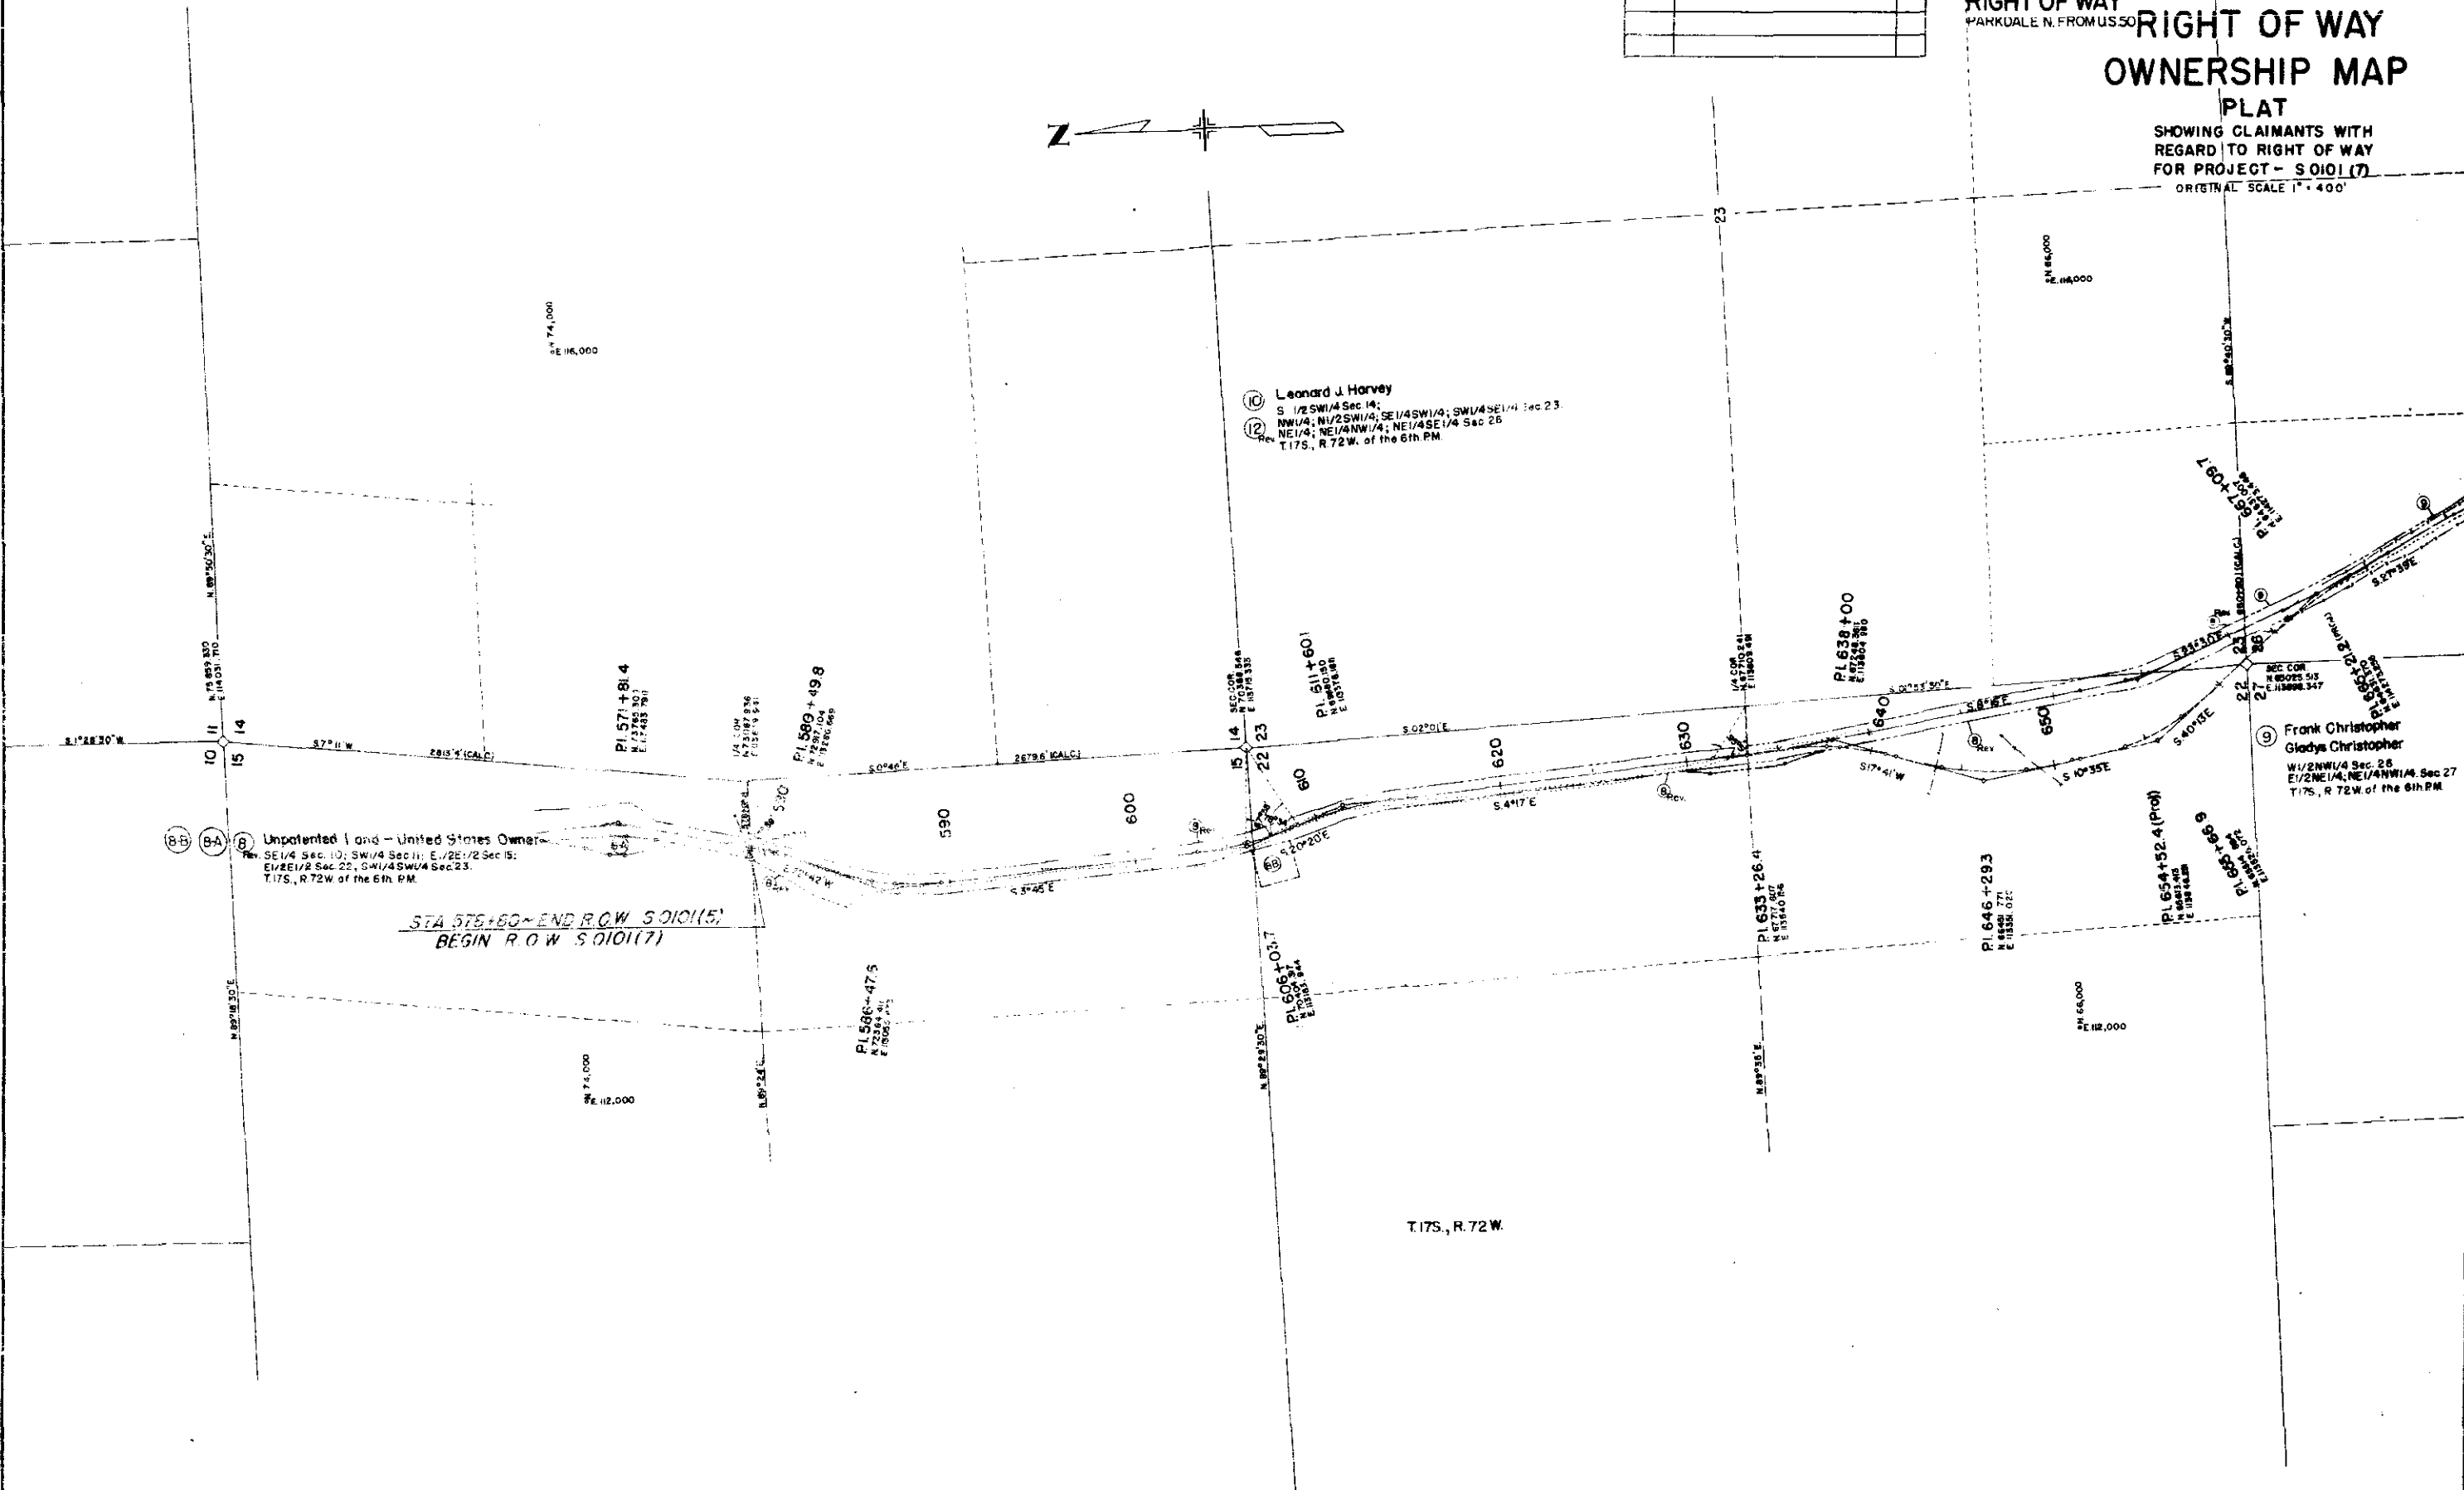

PLAT
SHOWING CLAIMANTS WITH
REGARD TO RIGHT OF WAY
FOR PROJECT - S 0101 (7)
ORIGINAL SCALE 1" = 400'

REVISIONS		
12-21-66	Rev 12, Add 13A Thru 15, TE-14, TE-44 A, TE-15	
-----	B Changed Sheet No	F
1-23-67	Revised Parcels 14 & 15	D

STA. 803+94.9 ENDR.O.W.
PROJ. S0101(7)

