

FED. ROAD DIST. NO.	STATE	F.A.S. PROJ. NO.	SHEET NO.	TOTAL SHEETS
3	COLO.	S 0107 (I)	1	

RIGHT OF WAY

CONVENTIONAL SIGNS

CENTER LINE	
NATIONAL FOREST B'NDRY.	
COUNTY LINE	
TOWNSHIP LINE	
SECTION LINE	
RIGHT OF WAY LINE	
BARBED WIRE FENCE	
PRESENT ROAD	
POWER LINE	

- INDEX OF SHEETS
- SHEET NO. 1 TITLE SHEET.
 2 TABULATION OF PROPERTIES.
 3-4 PLAN AND PROFILE SHEETS SHOWING RIGHT OF WAY.
 5 OWNERSHIP MAP

COLORADO STATE HIGHWAY DEPARTMENT PLAN AND PROFILE OF PROPOSED FEDERAL AID PROJECT NO. S 0107 (I) STATE HIGHWAY NO. 9 SUMMIT COUNTY

SCALES OF ORIGINAL TRACINGS

ON PLAN, 1 IN. = 100 FT.

ON PROFILE 1 IN. = 100 FT. HORIZONTAL


1 IN. = 10 FT. VERTICAL

GRADE LINE ON PROFILE IS SHOWN AS GRADE OF FINISHED ROAD

GROSS LENGTH OF PROJECT 4385.6 Feet = 0.830 Miles

NET LENGTH OF PROJECT


RIGHT OF WAY { INFORMATION OBTAINED FROM AVAILABLE COUNTY RECORDS }

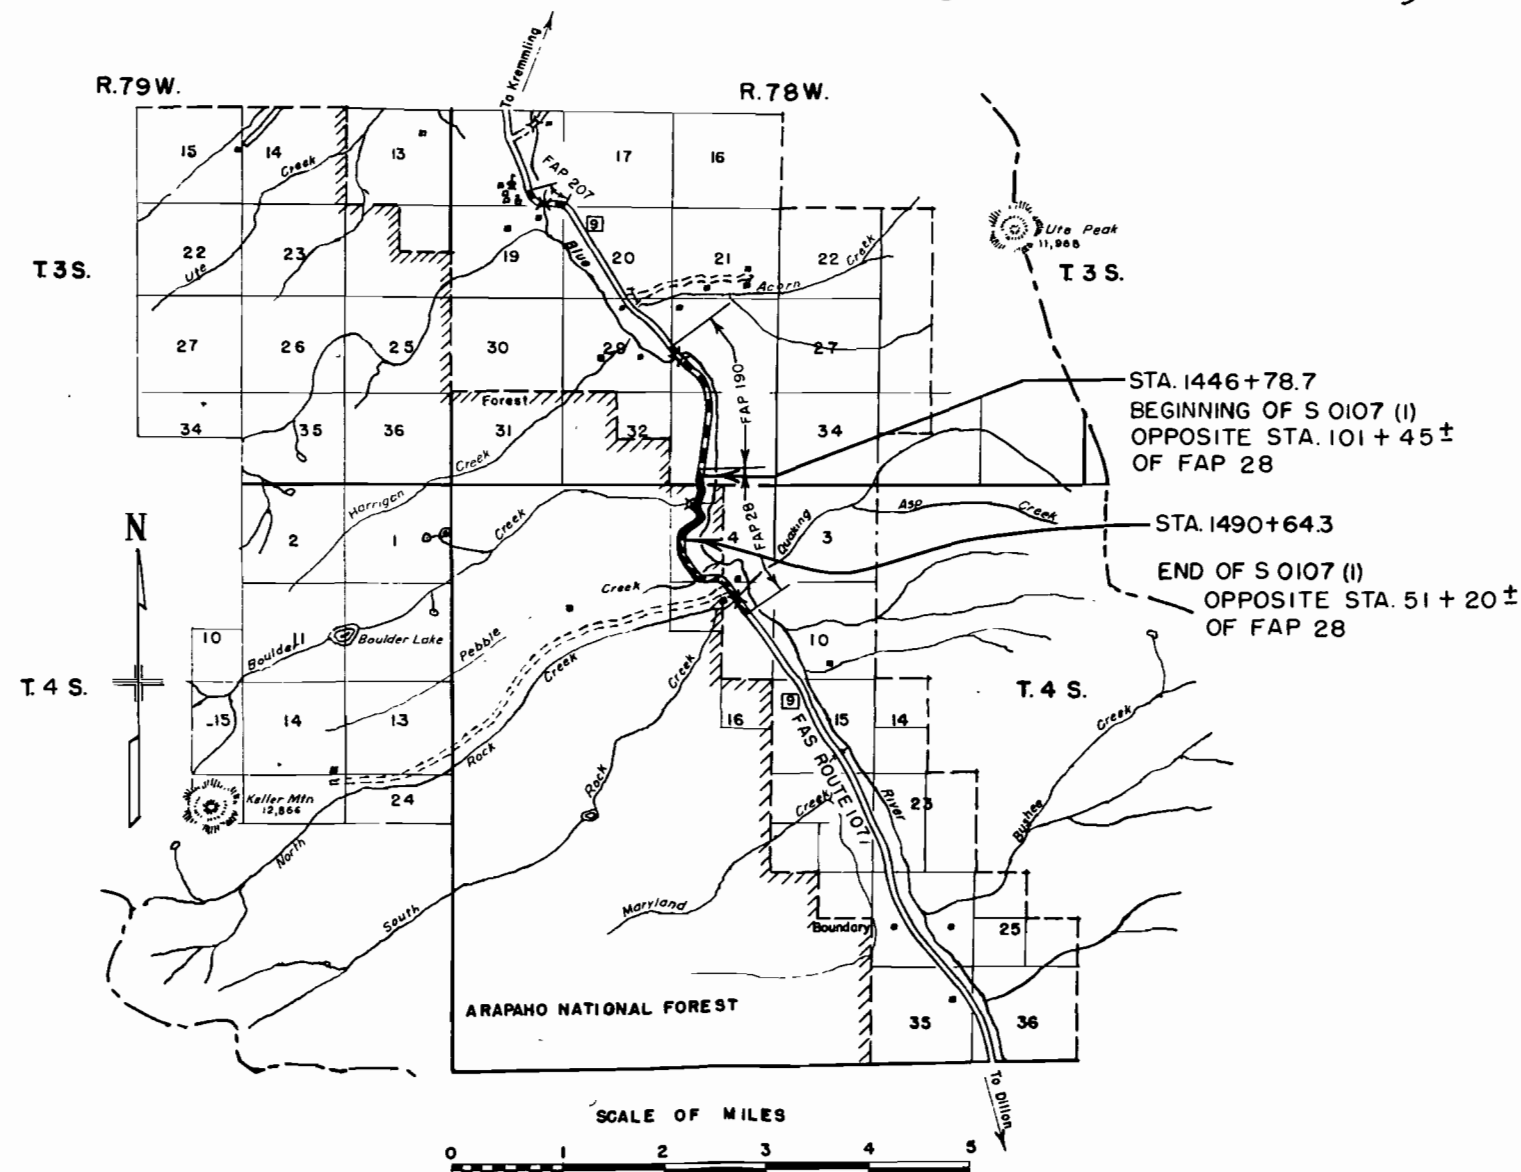

N.W. 4 SEC. 4
T.4 S., R. 78 W.

FED. ROAD DIST NO	STATE	F.A.S. PROJ. NO.	SHEET NO.	TOTAL SHEETS
3	COLO.	S0107 (I)	3	

RIGHT OF WAY

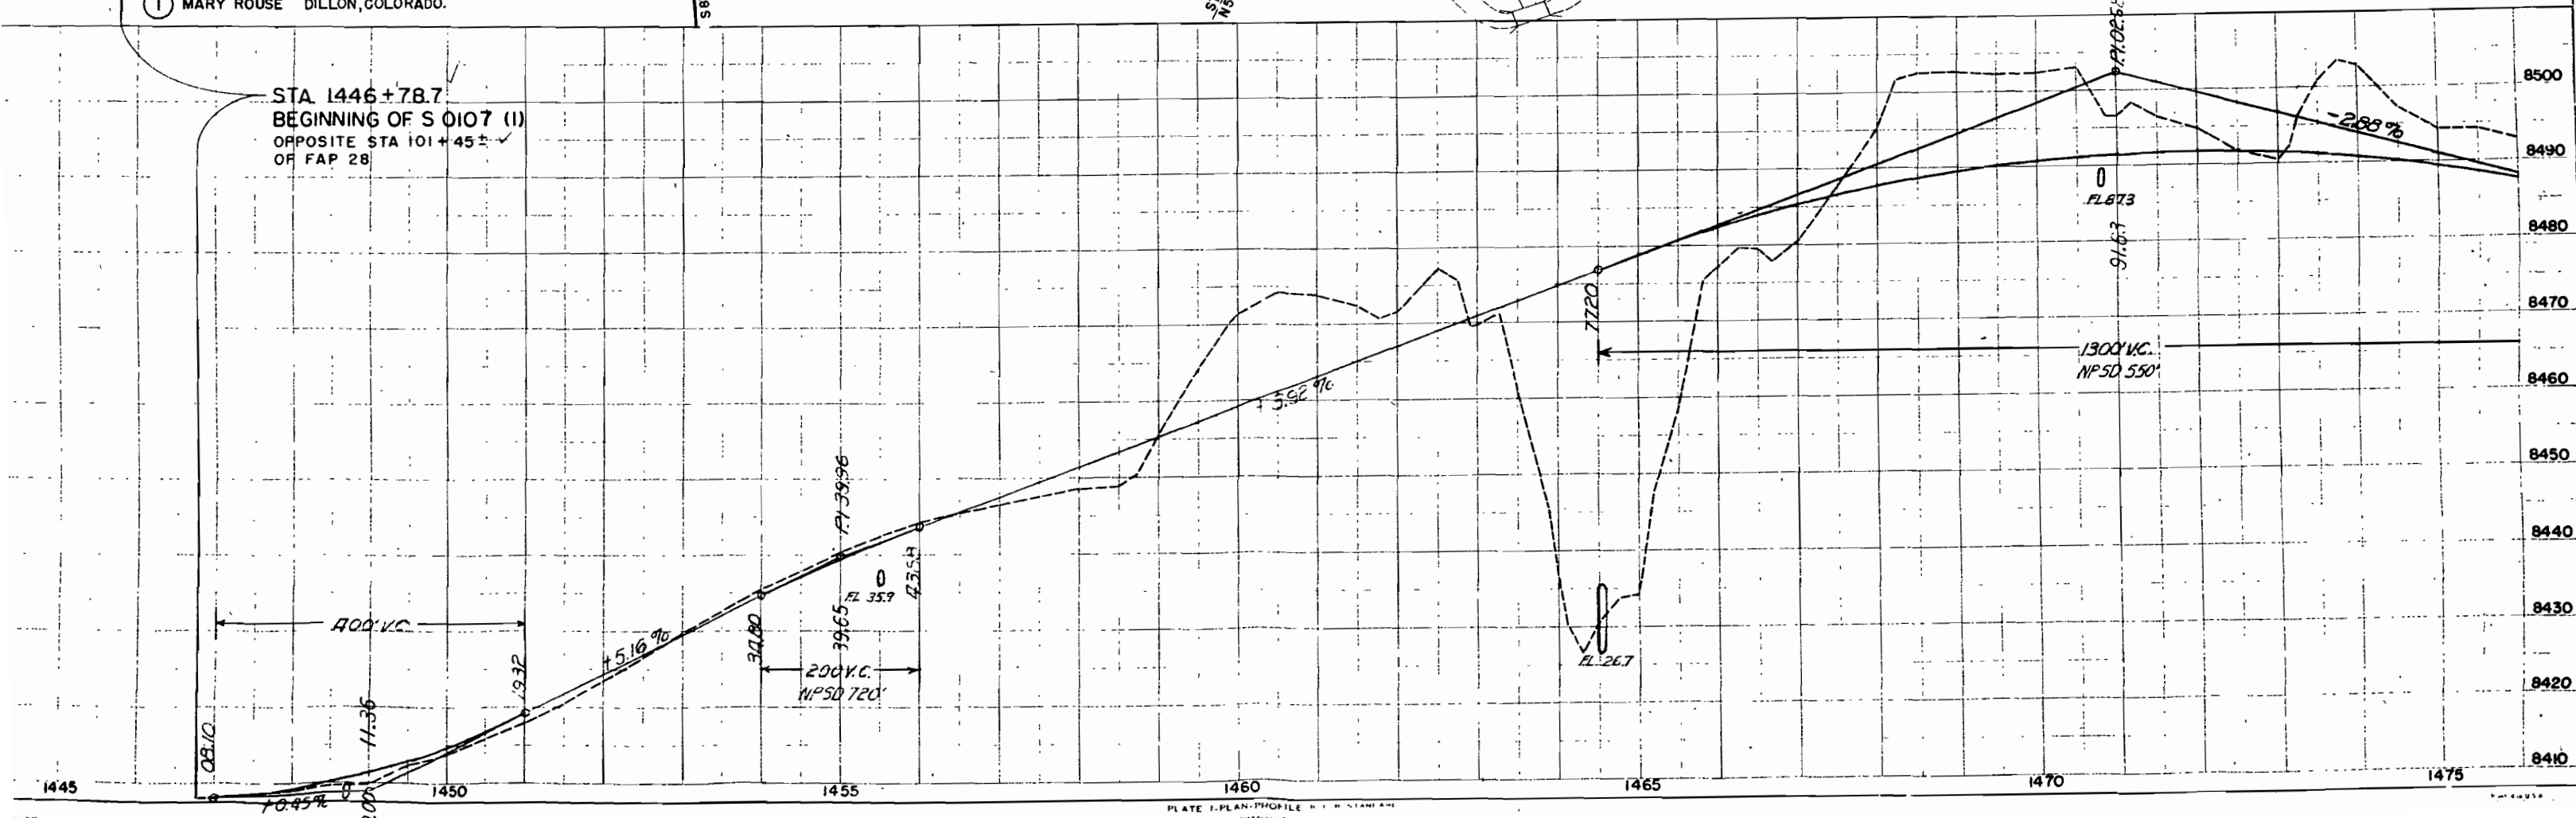

S.W. 4 SEC. 4
T. 4 S., R. 78 W.

RIGHT OF WAY