

COUNTY S.H. No. 149 PROJ. S 0117(6)

RIGHT OF WAY Powderhorn—Lake City

[illegible]


NE 1/4 SEC. 36
T. 47 N., R. 3 W., N.M.P.M.

NW 1/4 SEC. 36

FED. ROAD DIV. NO.	DIST.	PROJ. NO.	SHEET NO.	
9	COLO.	S 0117(6)	3	10

RIGHT OF WAY

166+09.9
| Proj. S 0117 (6)
| Proj. S 0117 (3)

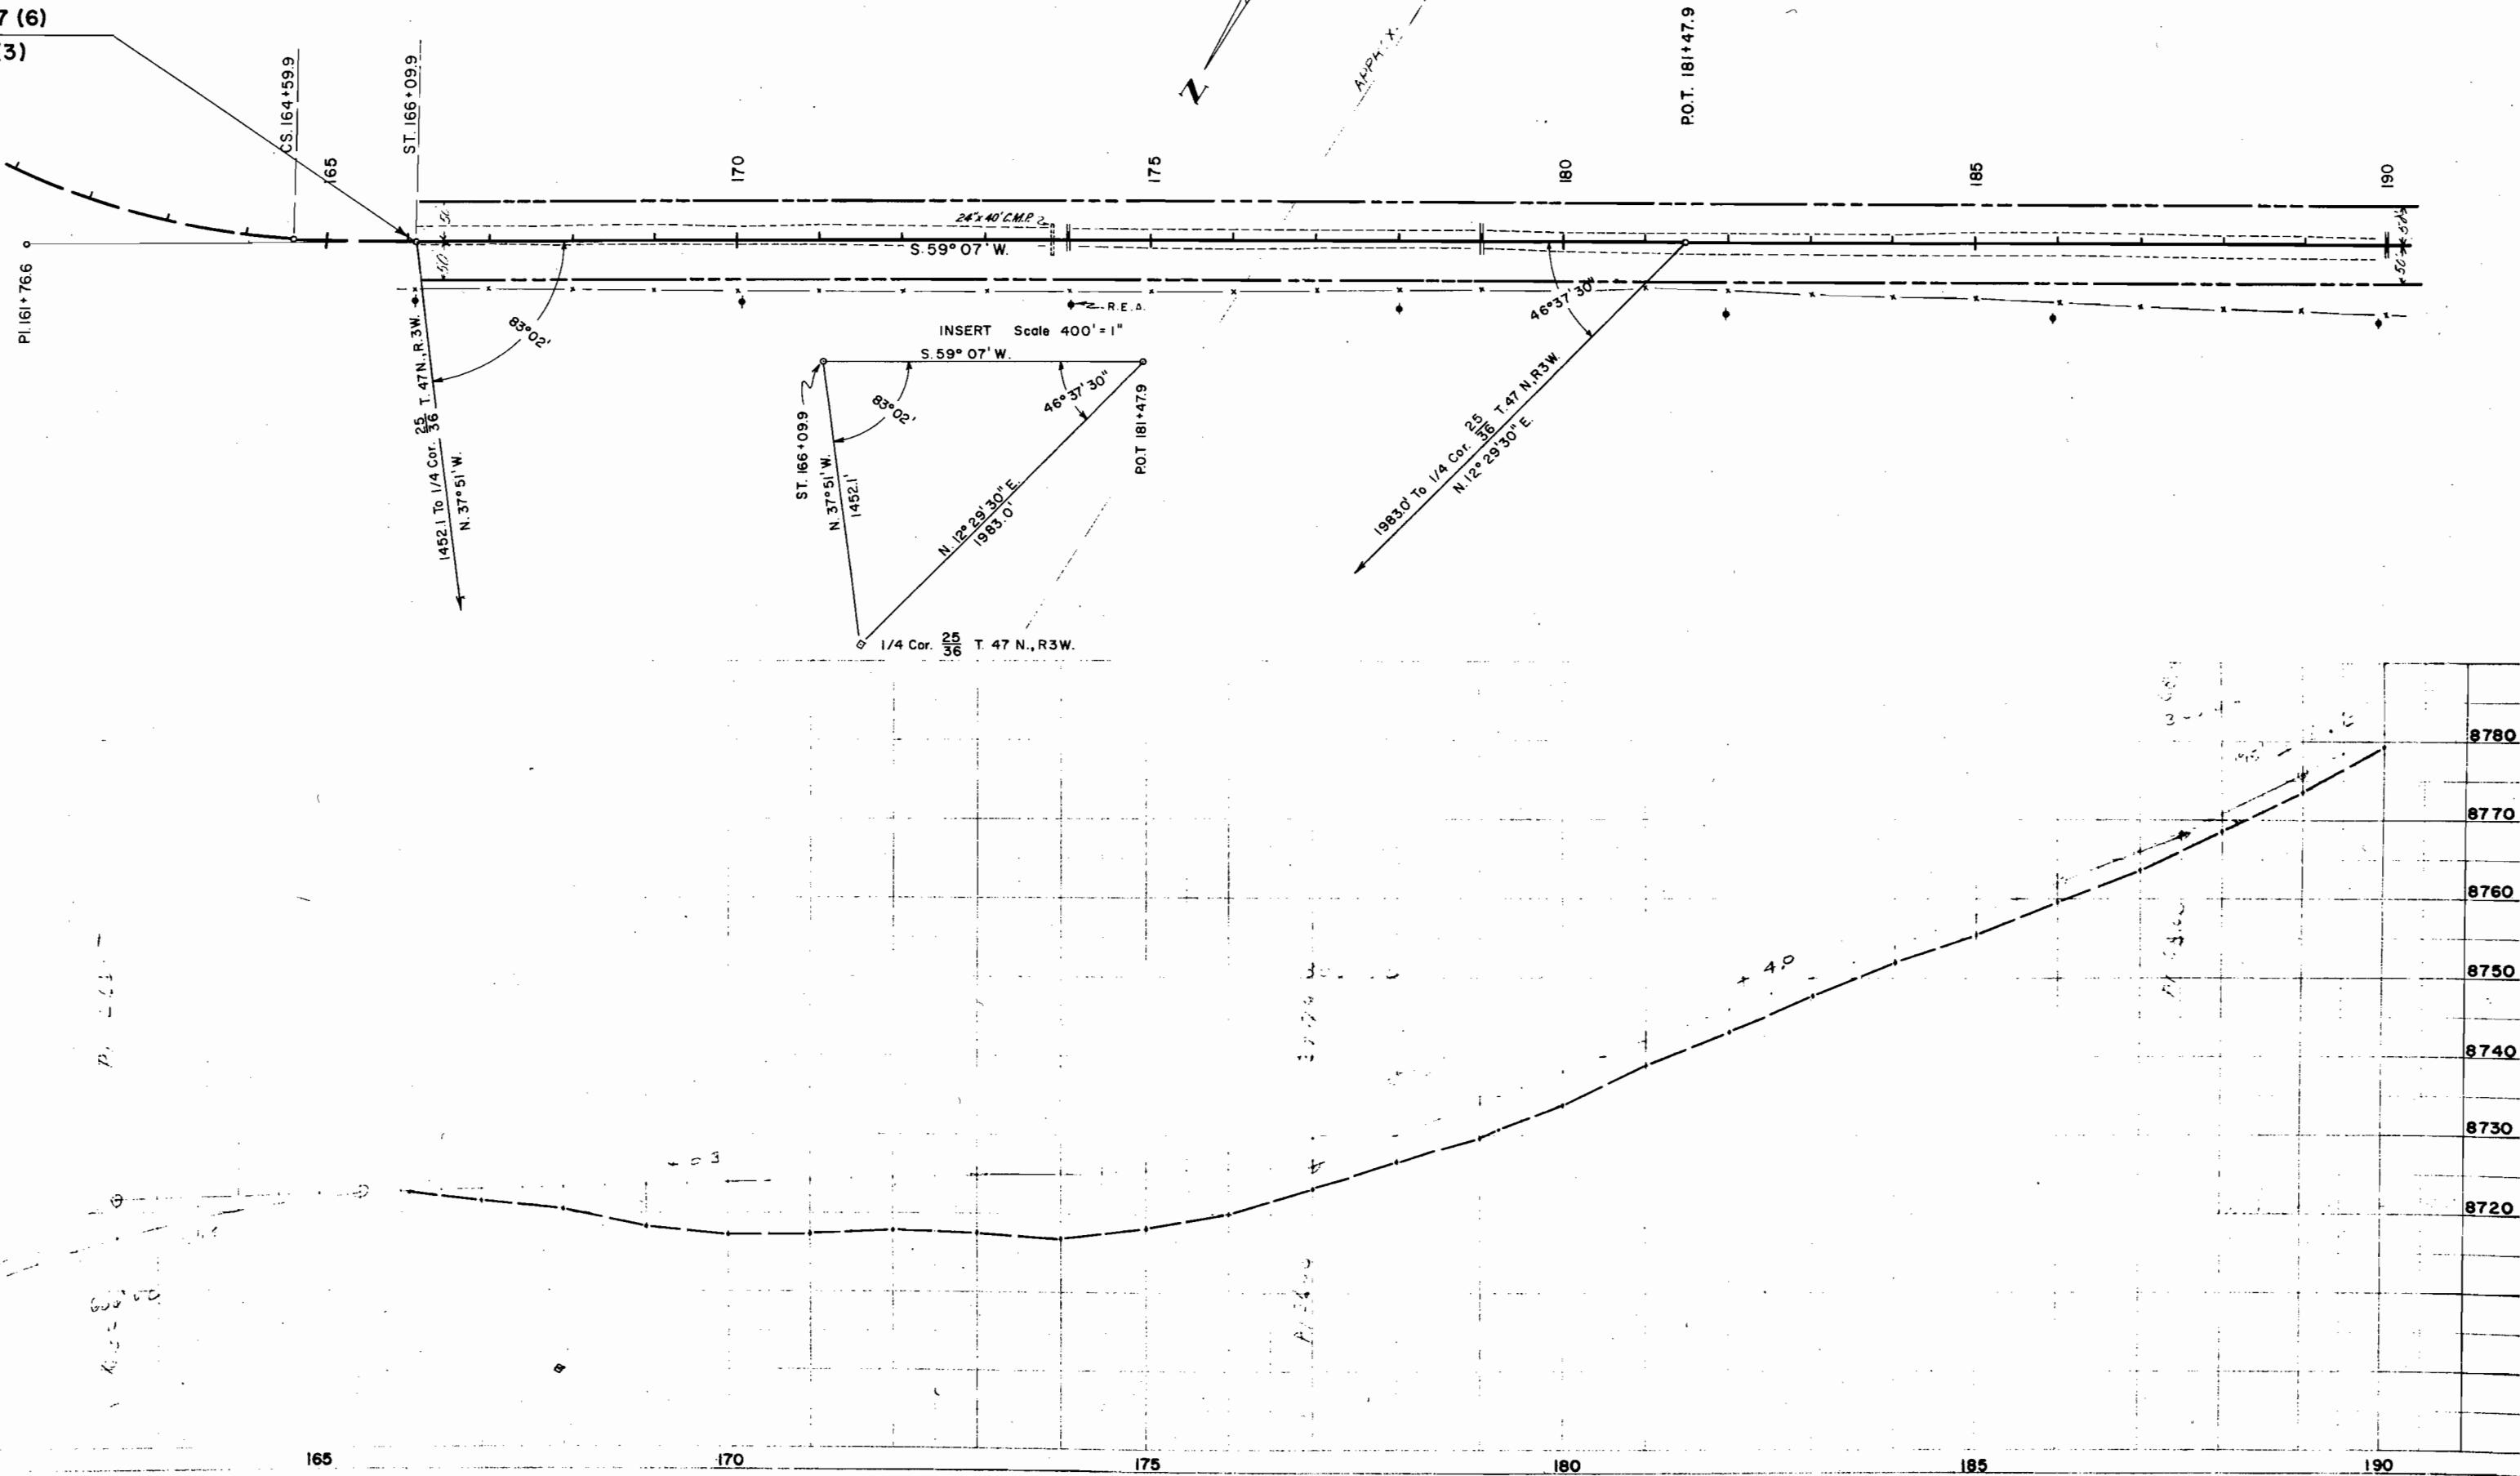

SW 1/4, SEC. 36
T. 47 N., R. 3 W., N.M.P.M.

SE 1/4, SEC. 35

RES. ROAD	DIST.	FILE NO.	REV.	DATE
9	COLO	S 0117 (6)	4	10

RIGHT OF WAY

①
NW 1/4 SW 1/4, Sec. 36
U.S. Land

②
NE 1/4 SE 1/4, Sec. 35
U.S. Land

D.W. previously purchased
Sta. 191+82.4 on
project S 0117(3)

1.28°05'30" E.
1.5' to 1/4 Cor. Sec. 36

①
SW 1/4 NW, Sec. 36
U.S. Land

NW 1/4, SEC. 36

NE 1/4, SEC. 35



P.I. 206+196
570.7' N. 8°20' W.
52°44'
67°30'
205
210
SE 1/4, SEC. 35
T. 47N., R. 3W., N.M.P.M.

INSERT
Scale: 400' = 1"


FED. ROAD DIV. NO.	DIST.	PROJ. NO.	SHEET NO.	
9	100.9	S 0117 (6)	5	10

RIGHT OF WAY

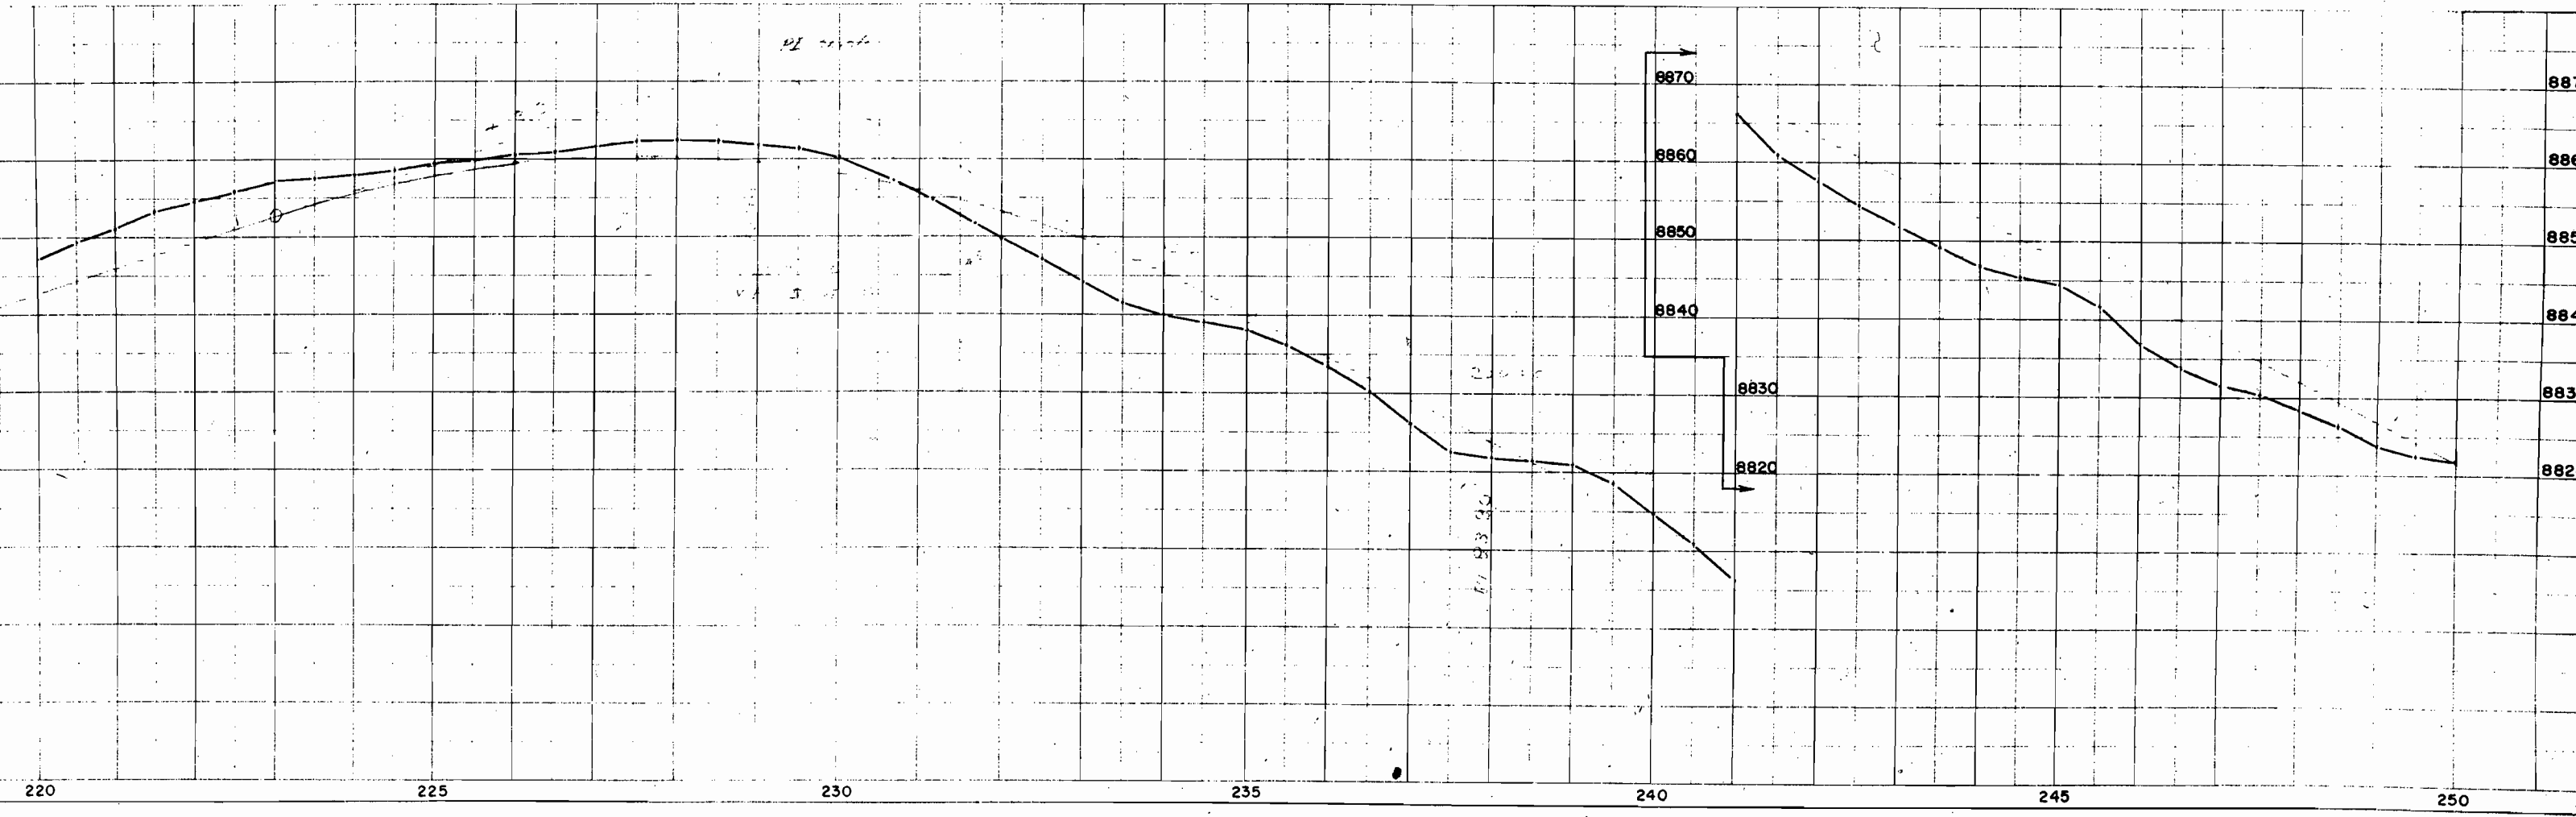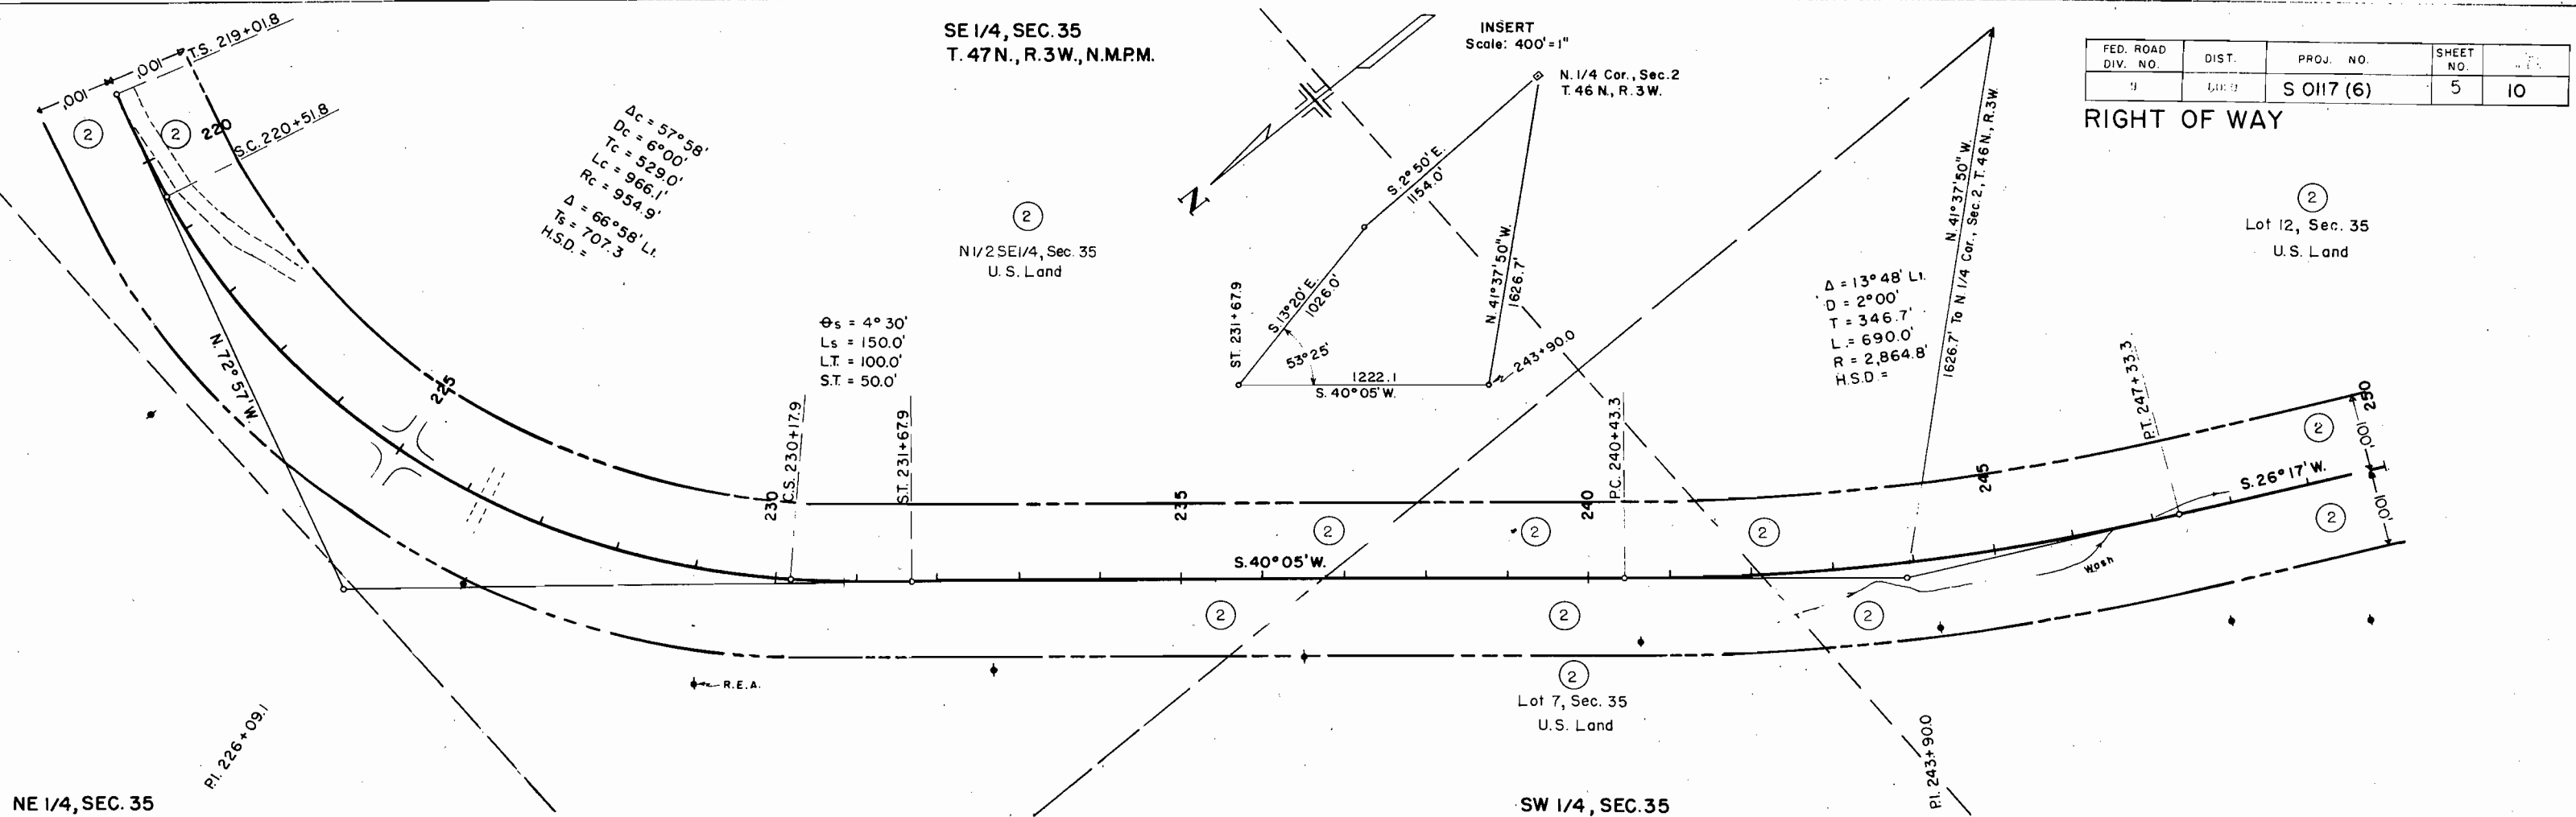



FED. PROJ. NO.	STATE	PROJ. NO.	SHEET NO.	TOTAL SHEETS
9	COLO.	S 0117 (6)	6	10

RIGHT OF WAY

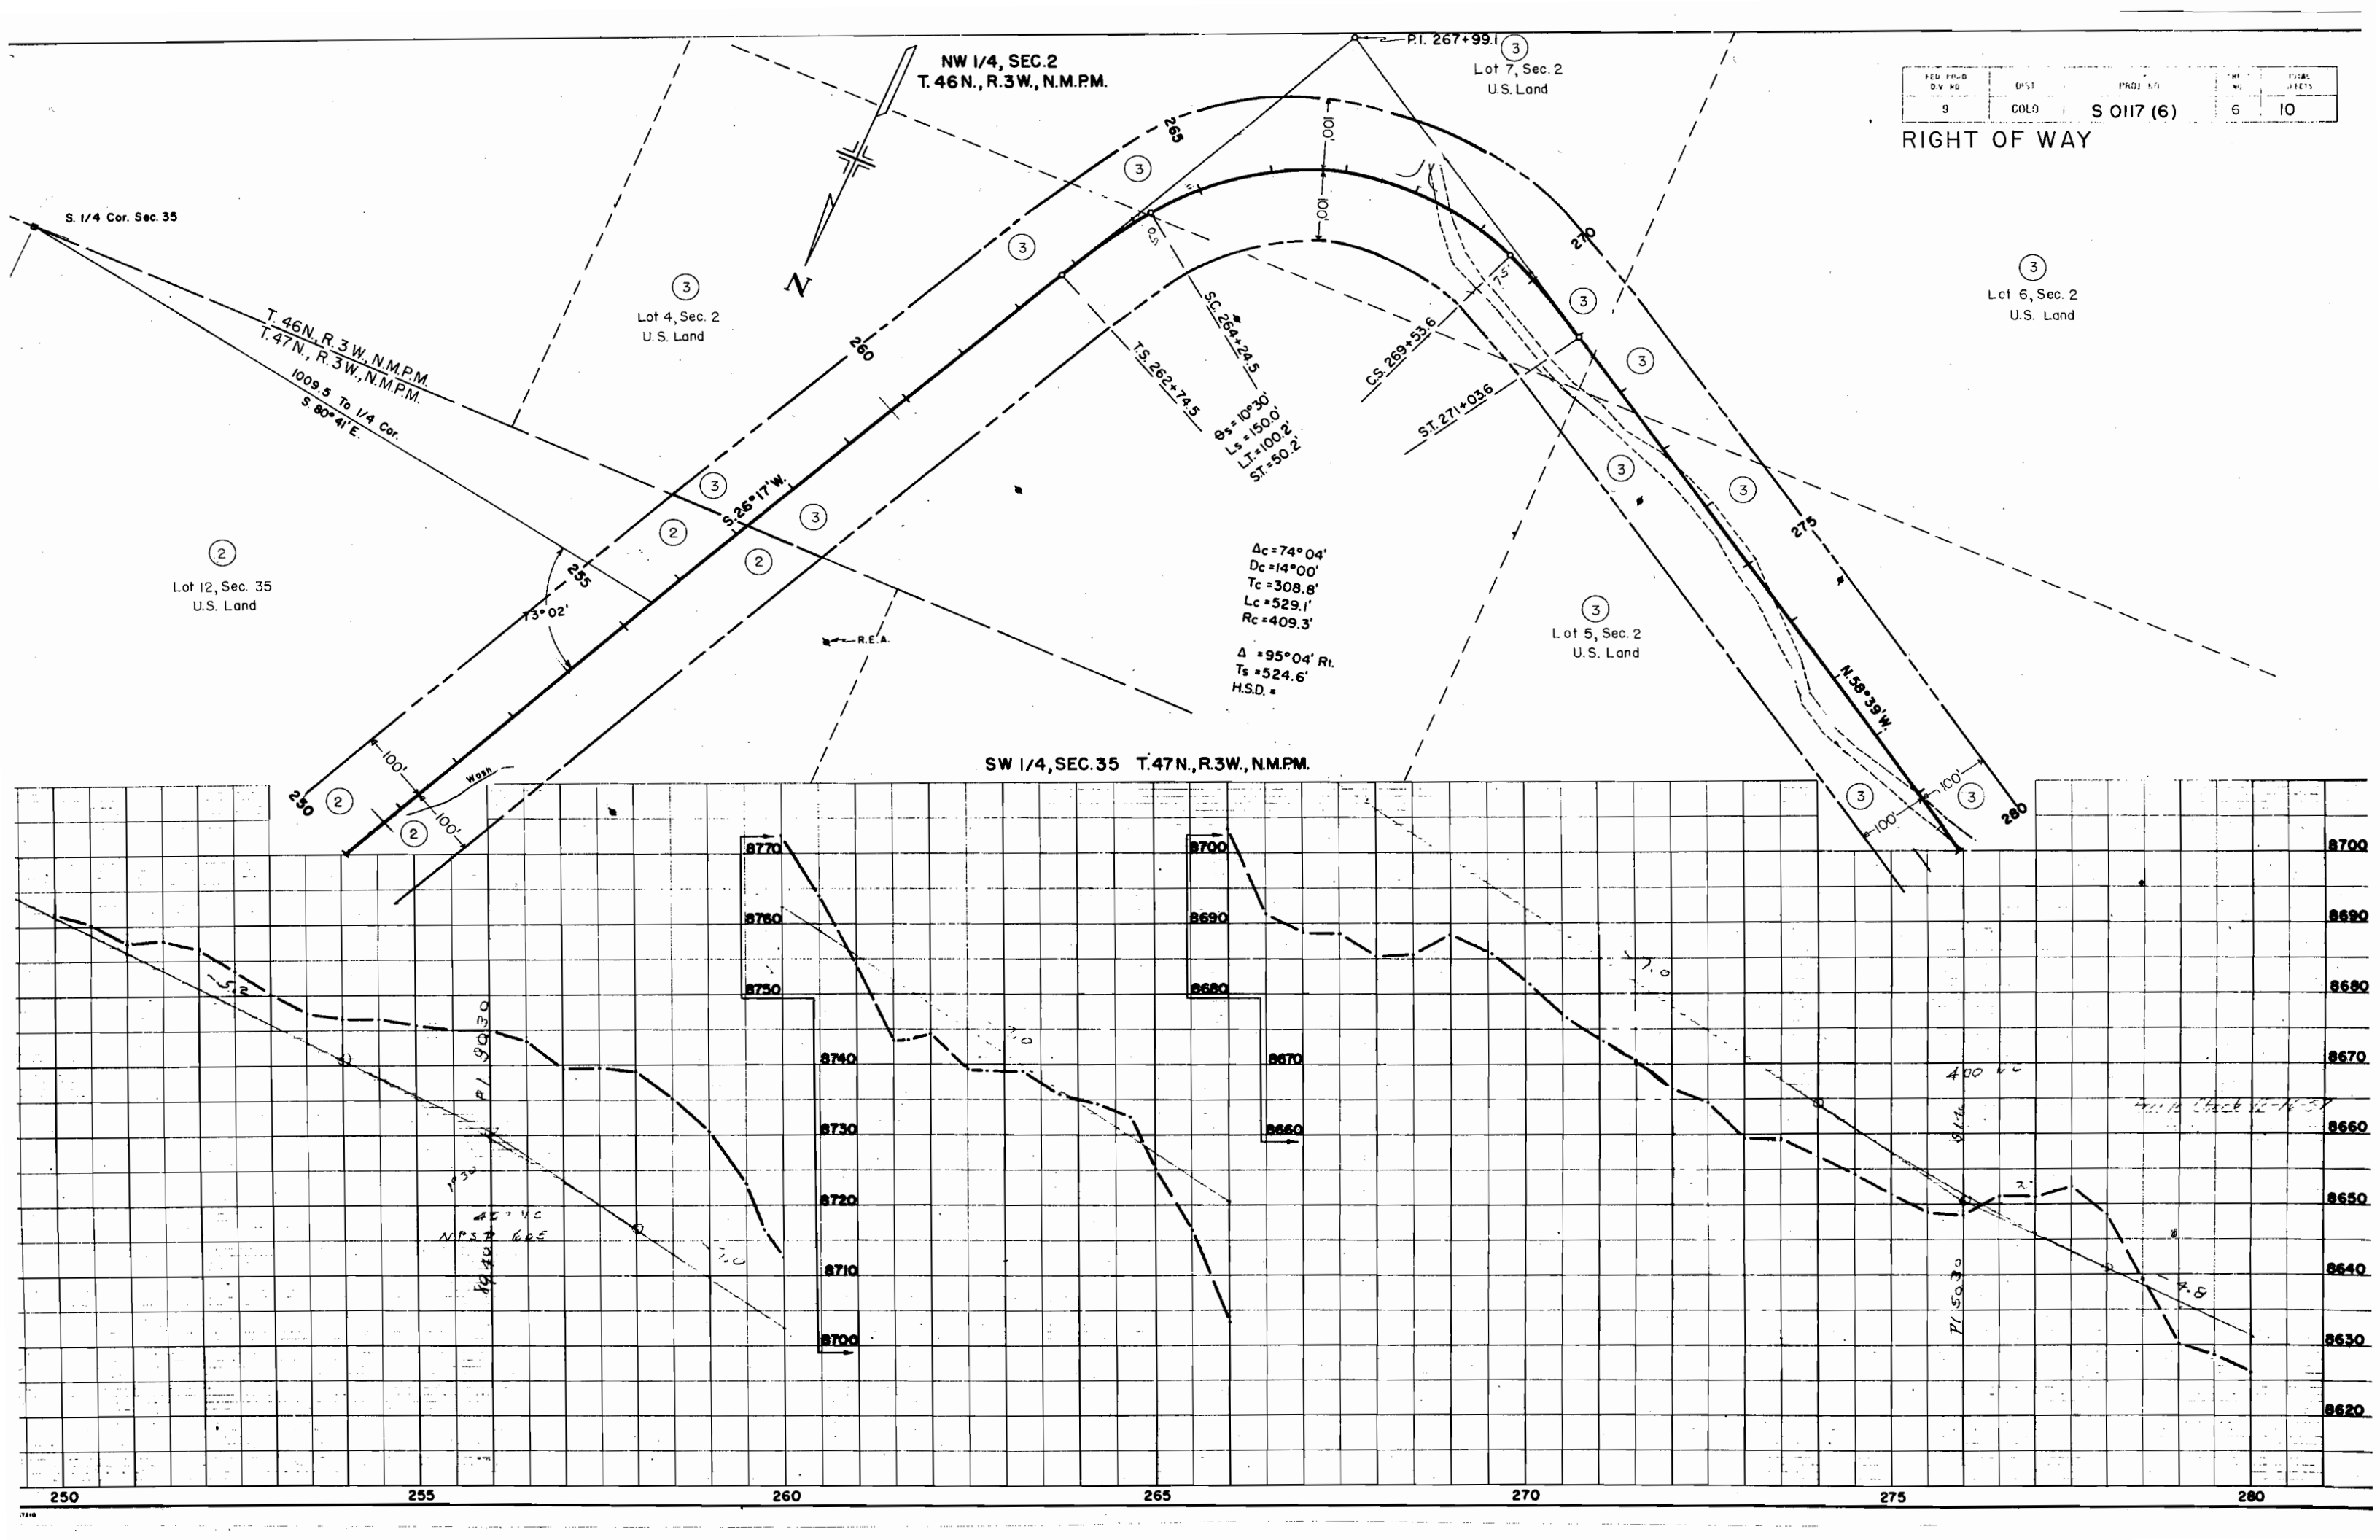

NE 1/4, SEC. 3
T. 46N., R. 3W., N.M.P.M.

SE 1/4, SEC. 34
T. 47N., R. 3W., N.M.P.M.

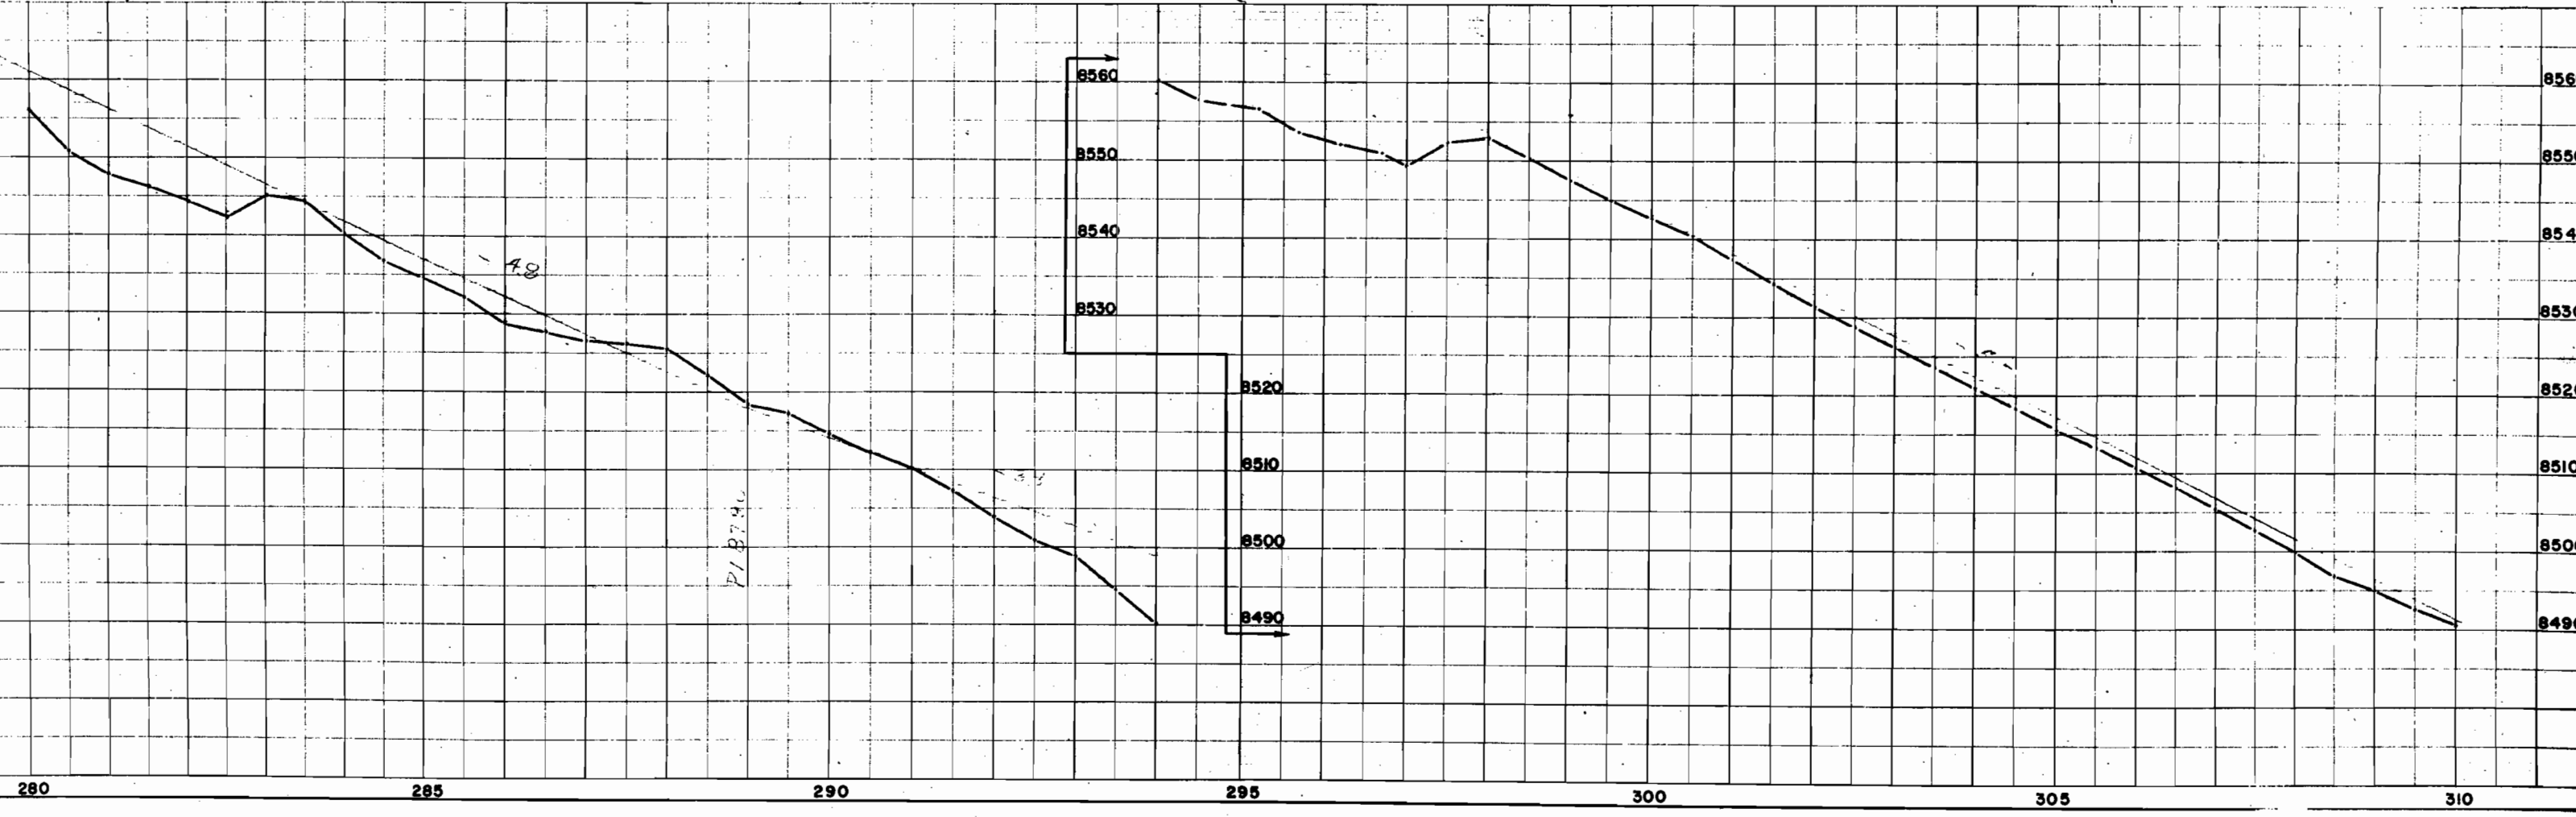
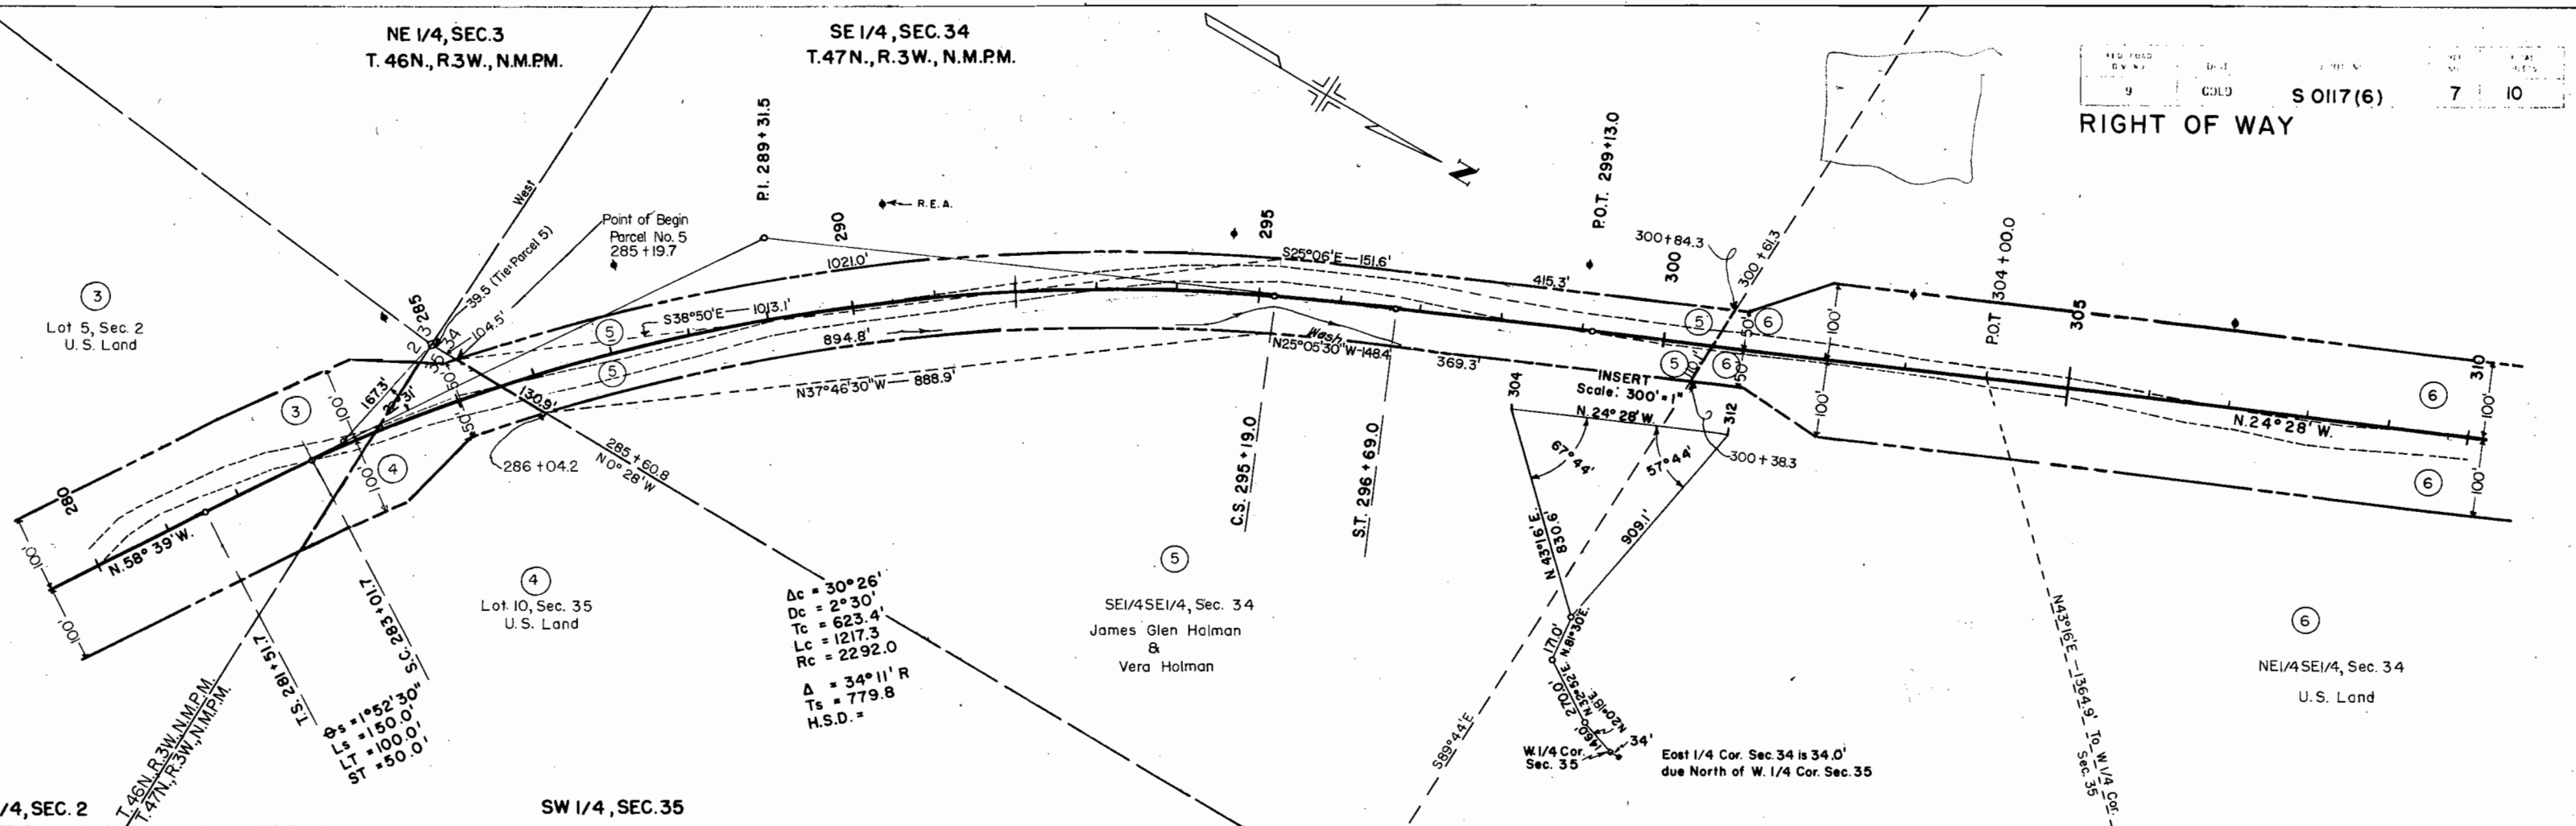


SE 1/4 SEC. 34

NE 1/4 SEC. 34
T. 47N., R. 3W., N.M.P.M.

FED. ROAD DIV. NO.	DIST.	PROJ. NO.	SHEET NO.	
9	COLO.	S 0117 (6)	8	10

RIGHT OF WAY

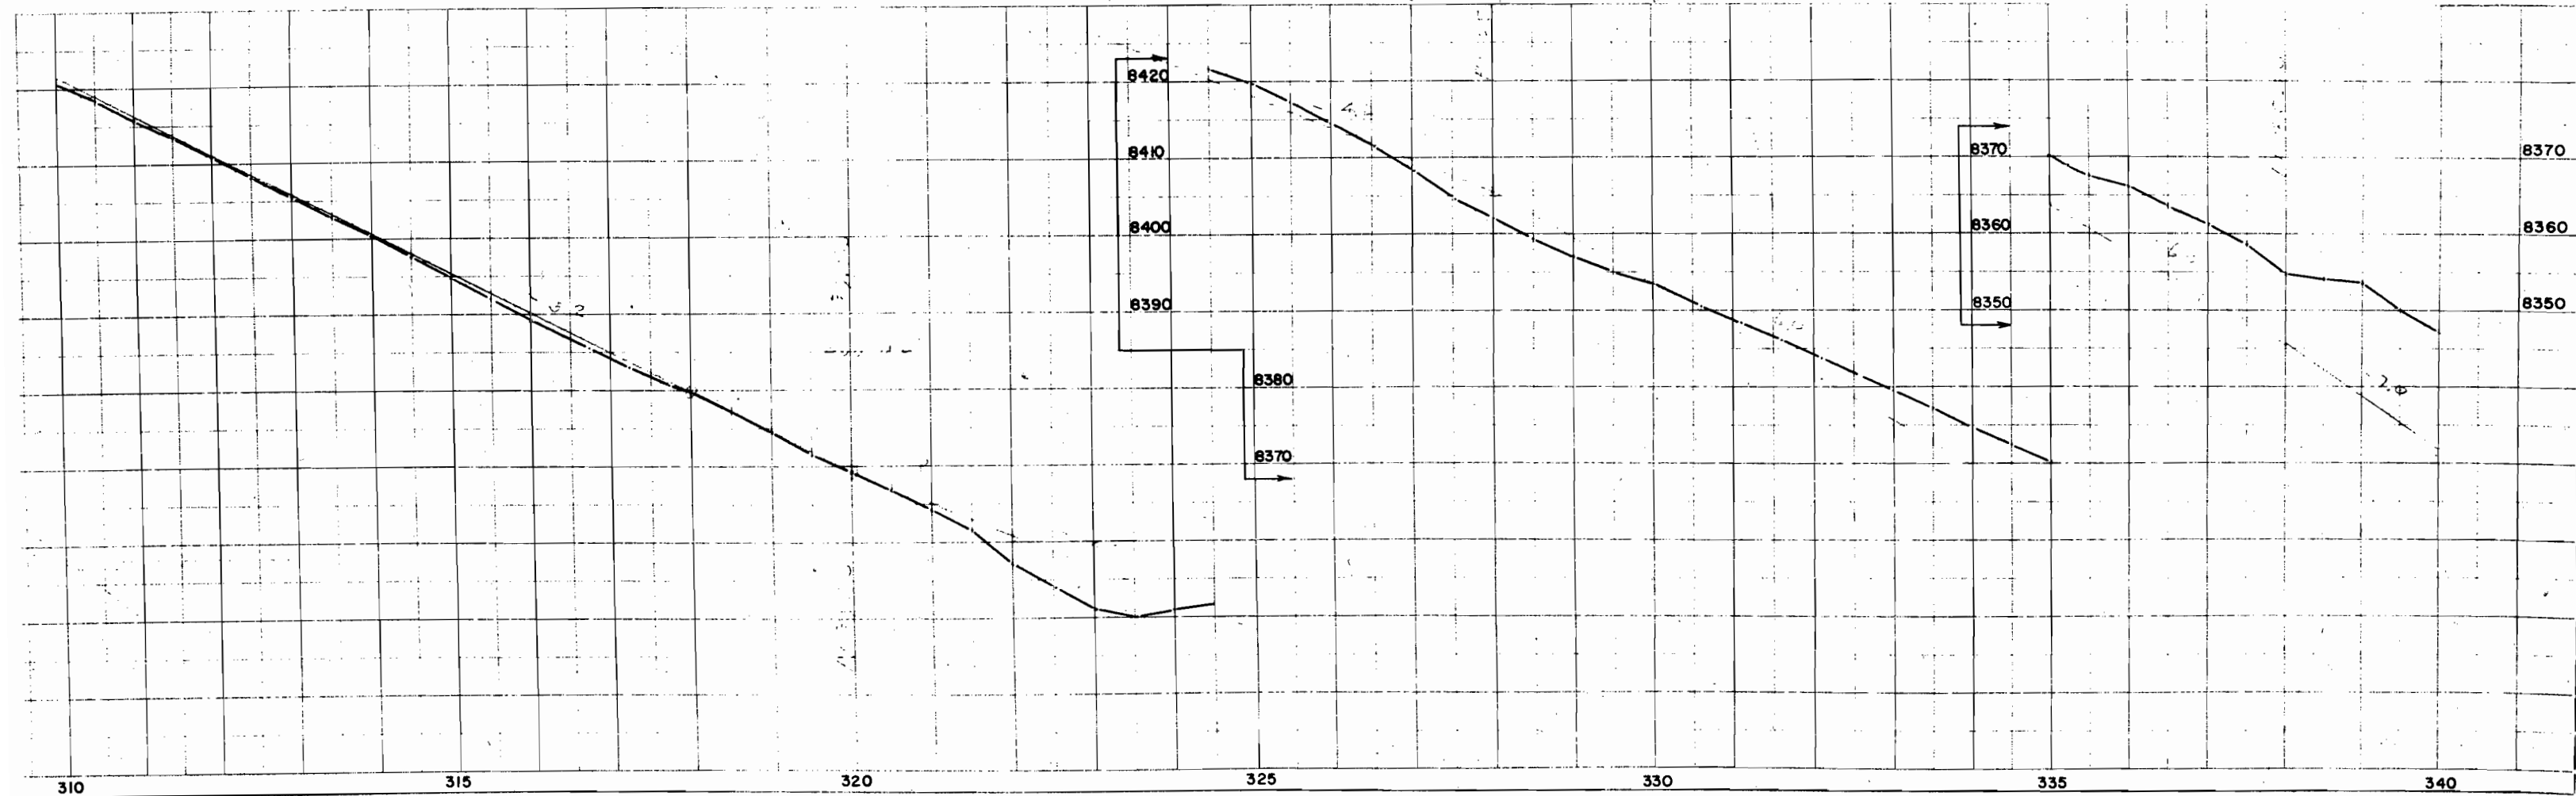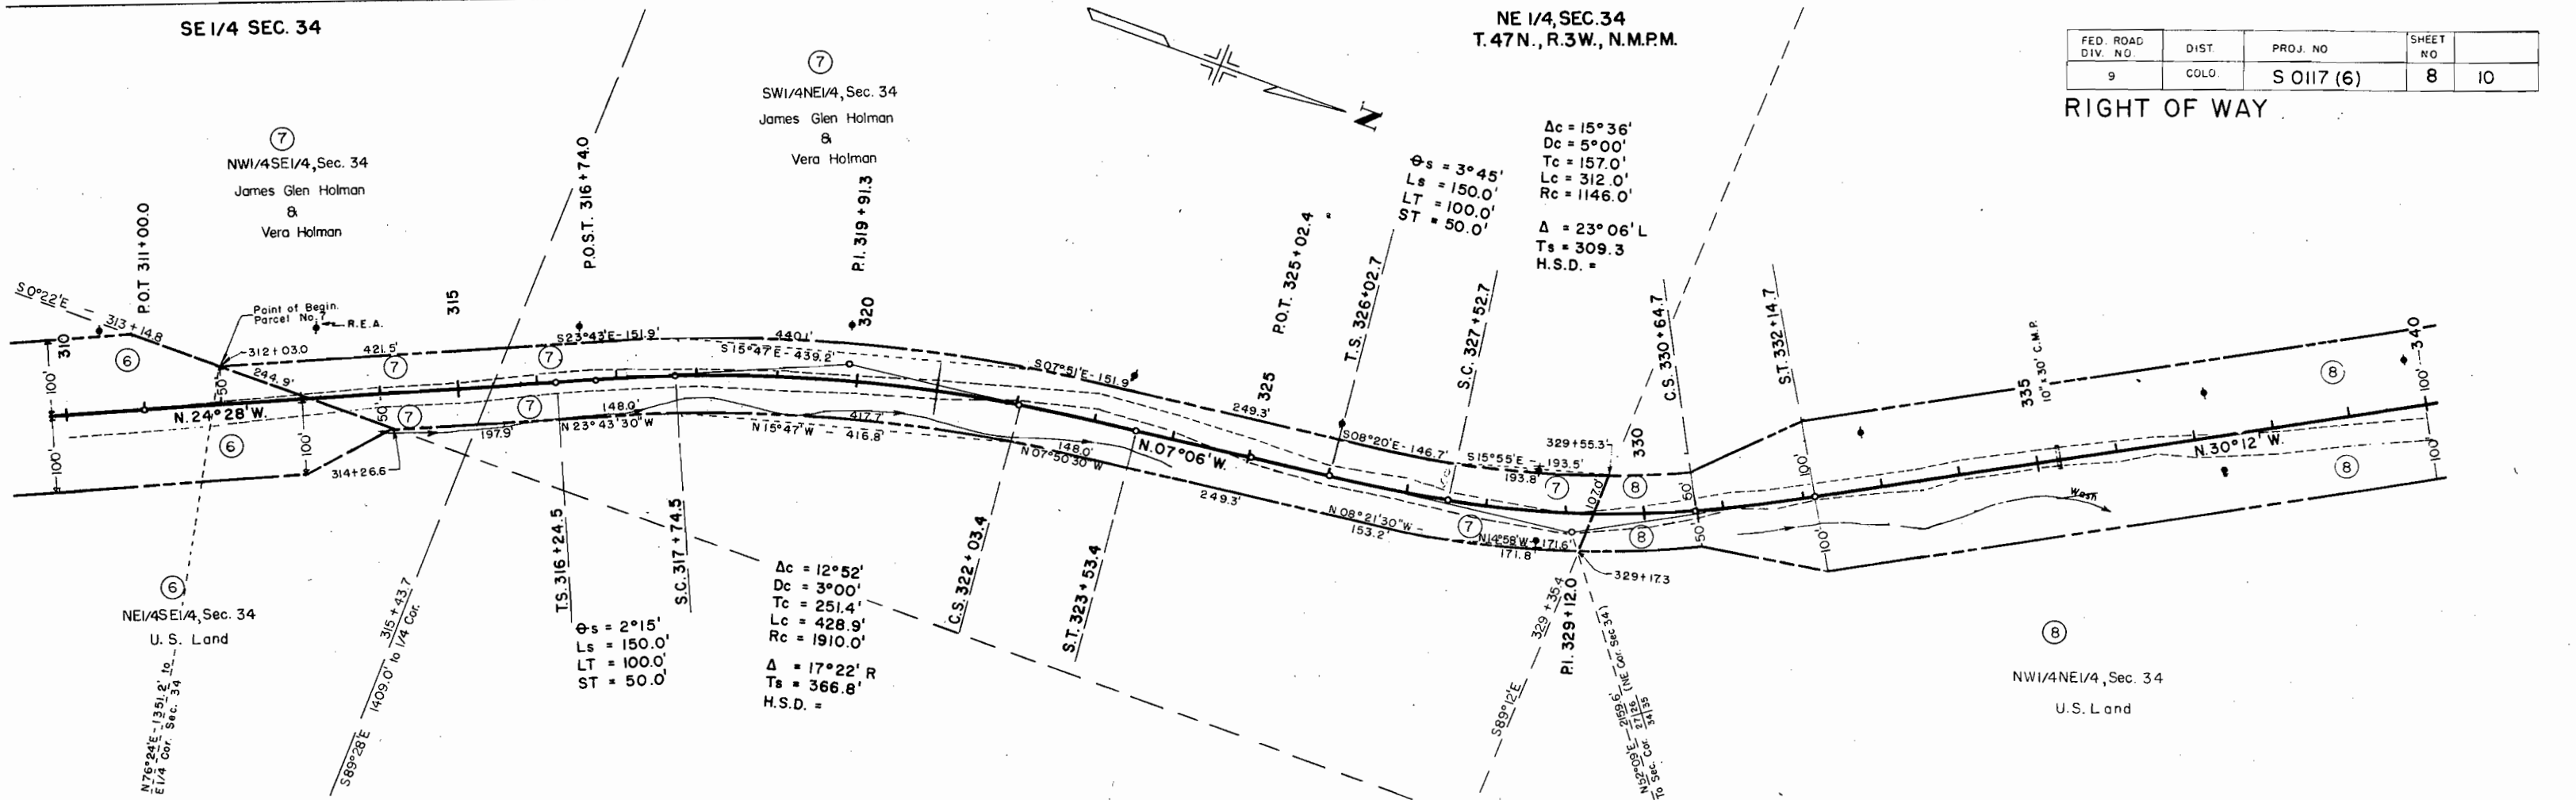


NE 1/4, SEC. 34

NW 1/4, SEC. 34
T.47N, R.3W, N.M.P.M.

4-10-58 (Parcel 10 & E10 added) DWB.
4-22-58 M.R.D. 10 Rev.
4-30-58 M.R.D. E10 Extended.


FED. ROAD DIV. NO.	DIST.	PROJ. NO.	SHEET NO.	
9	COLO.	S 0117 (6)	9	10

RIGHT OF WAY

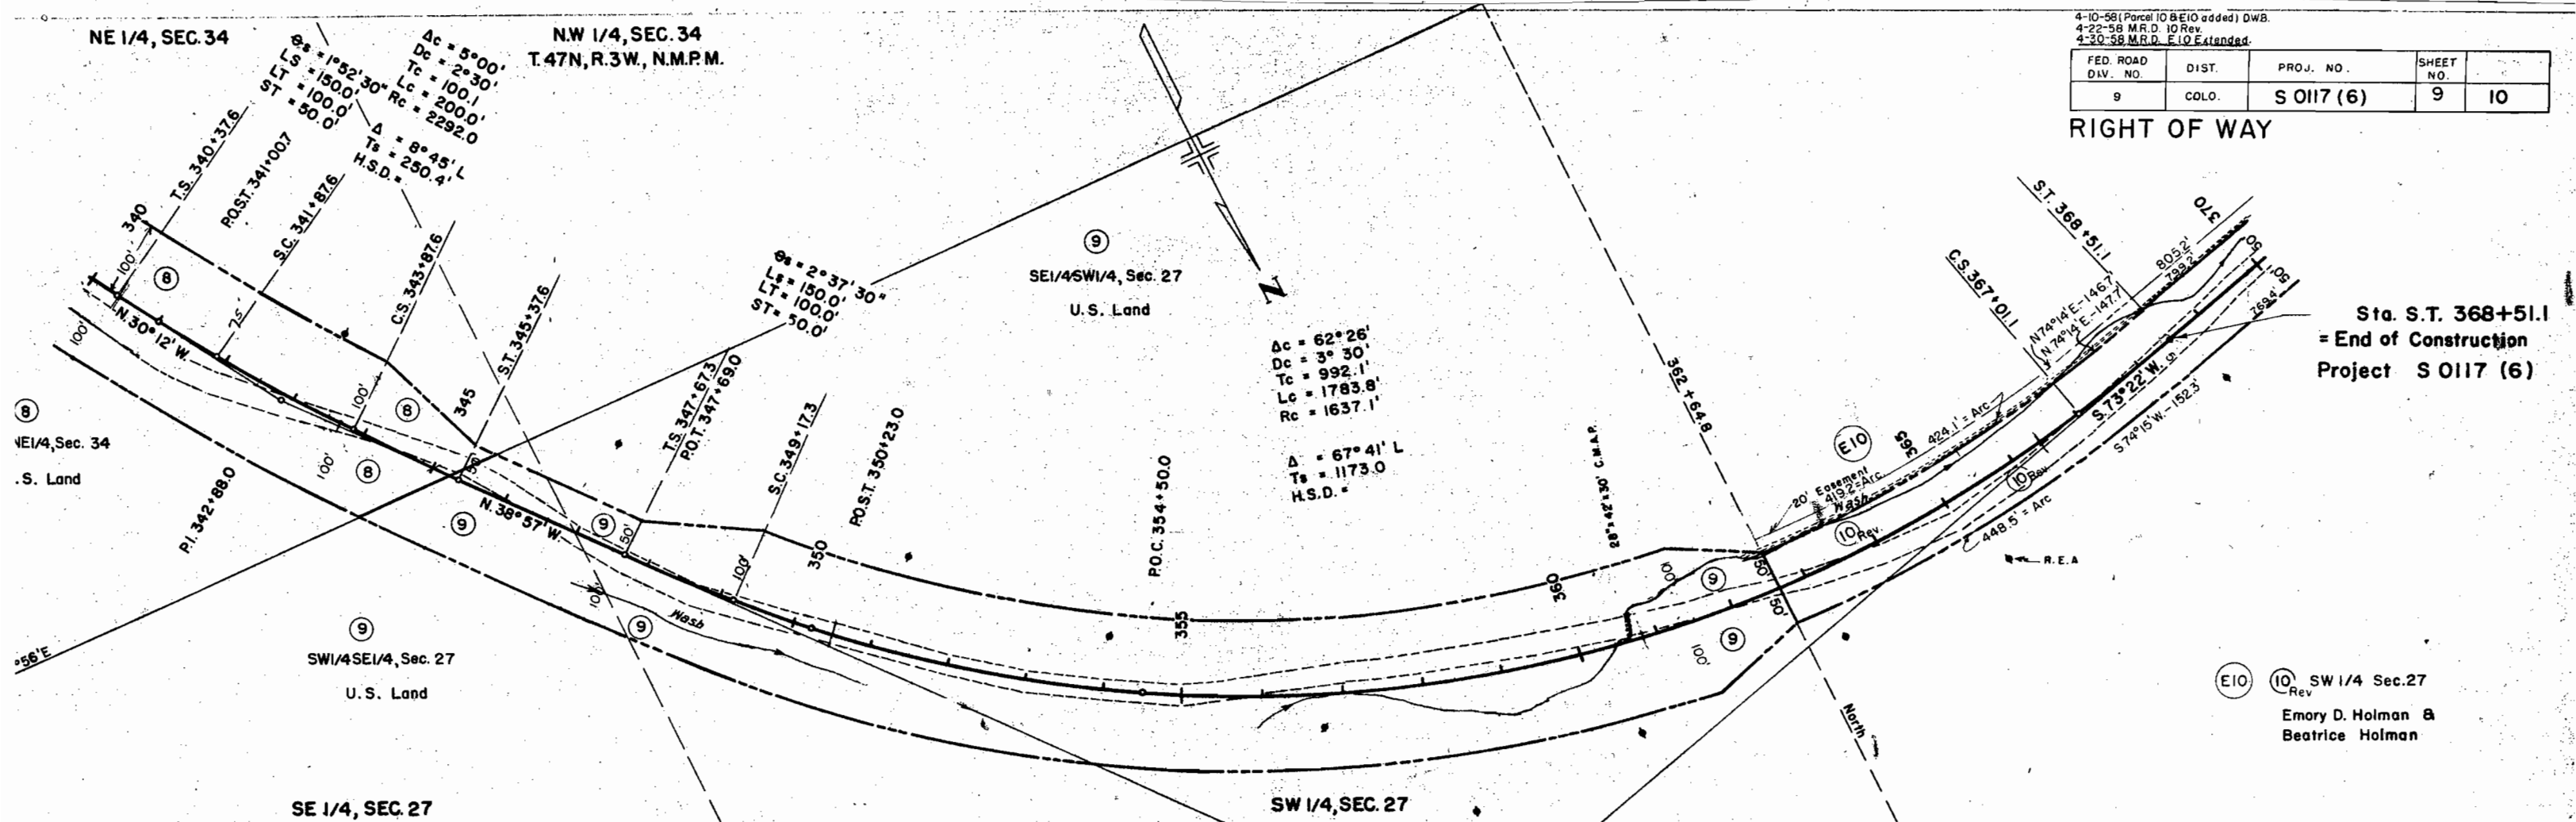

Sta. S.T. 368+51.1
= End of Construction
Project S 0117 (6)

E10 10 Rev SW 1/4 Sec.27
Emory D. Holman &
Beatrice Holman

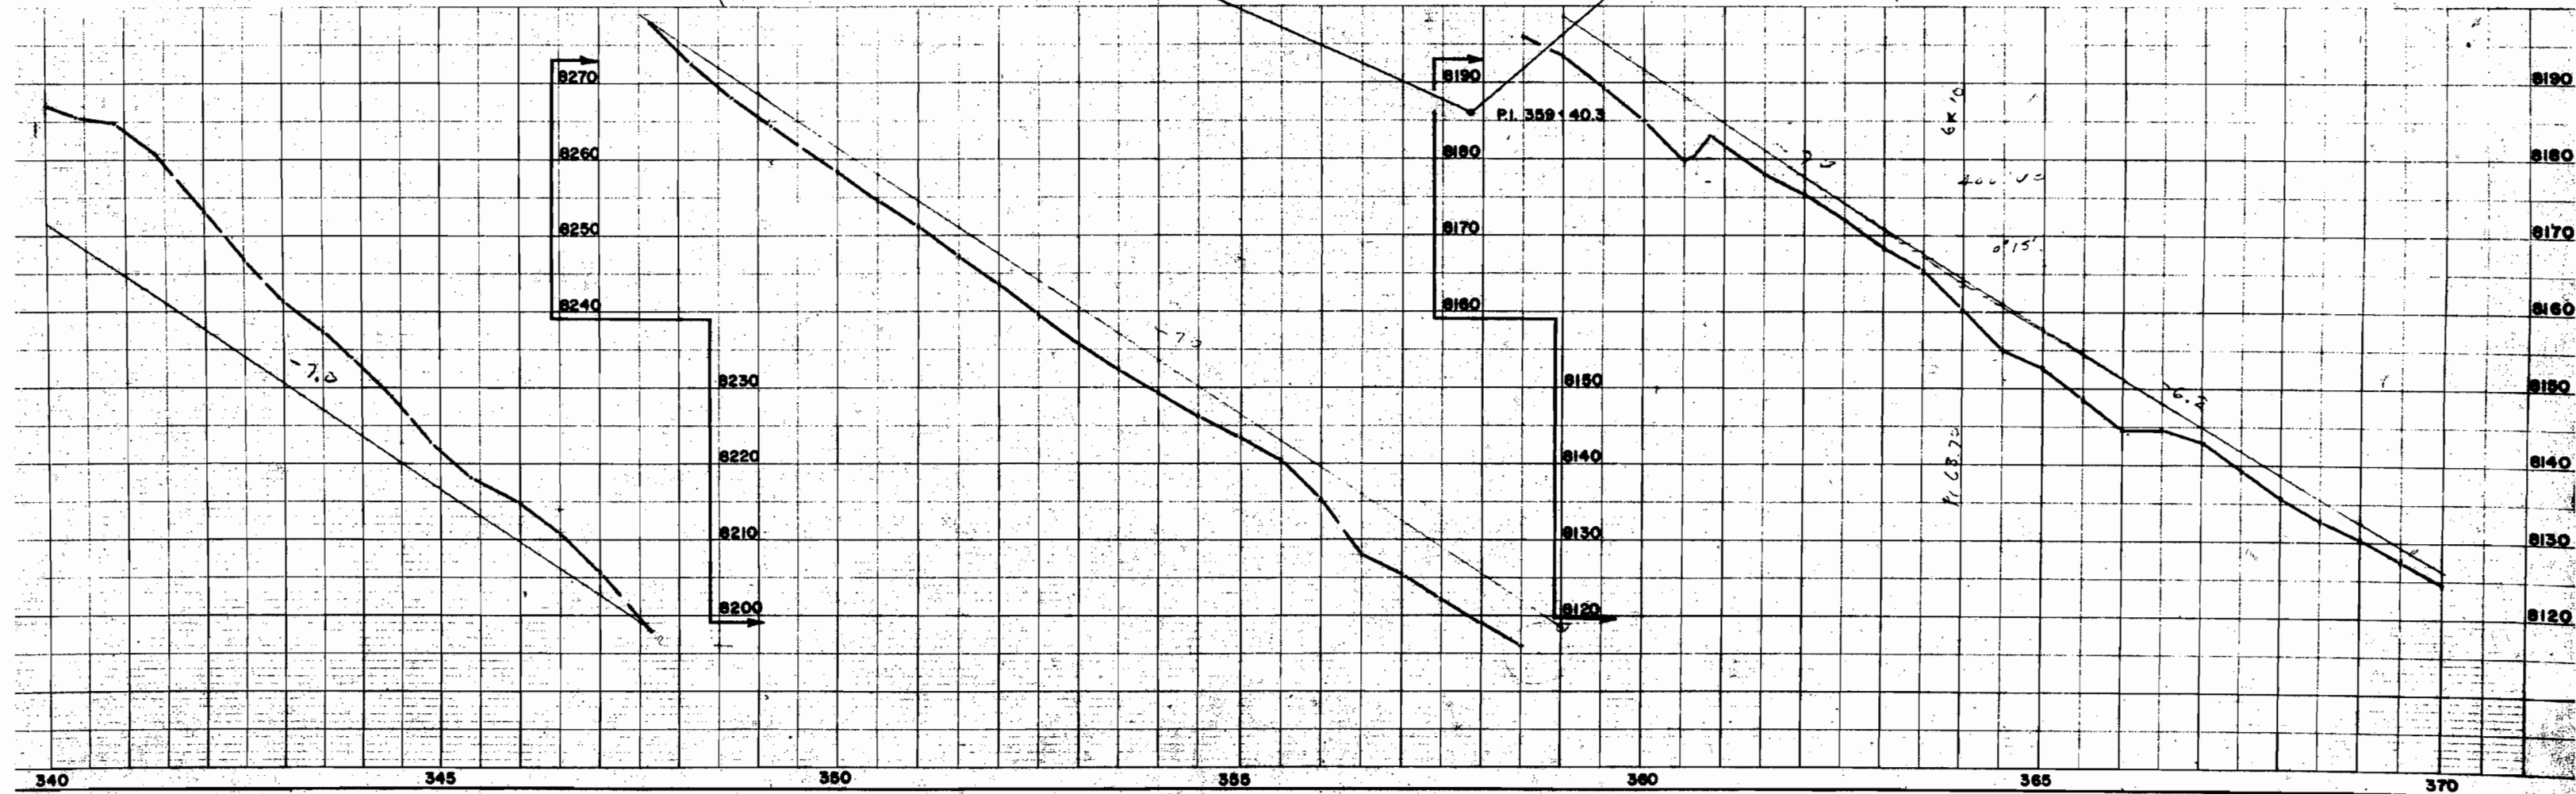

SE 1/4, SEC. 28
T. 47 N., R. 3 W., N. M. P. M.

FED. ROAD DIV. NO	DIST.	PROJ. NO.	SHEET NO.	
9	COLO.	S 0117 (6)	10	

SW 1/4, SEC. 27

D. Holman & Beatrice Holman
 ⑩ Rev. & (E-10)
 1/4 SW 1/4, Sec. 27

486.4 (Calc.) to SW Cor. Sec. 27 North

Tie to SW Cor. Sec. 27, 444.2 South
 Point of Begin.
 Parcel No. 10 Rev. B E10
 376+50.3
 20' Easement

Sta. 376+35.4 =
 End of Right Of Way
 Project S OII7(6)

376+56.3
 20'
 376+120.5
 376+35.4

P.O.B.

R.E.A.

TS 380+94.9
 Δc = 42° 44'
 Dc = 12° 00'
 Tc = 186.8
 Lc = 356.1
 Rc = 477.5
 Δ = 60° 44' R
 Ts = 355.9
 H.S.D. =

S.C. 383+44.9
 θs = 9° 00'
 Ls = 150.0
 LT = 100.0
 ST = 50.1

C.S. 386+01.0
 S.T. 387+51.0

PI. 384+50

385

MST&T CO.

390

N 45° 54' W

TS 392+25.1
 θs = 1° 07' 30"
 Ls = 150.0
 LT = 100.0
 ST = 50.0

S.C. 393+75.1

395

20' Easement

Creek


400

PI. 398+33.0

N 61° 47' W

SE 1/4, SEC. 28
 T. 47 N., R. 3 W., N.M.P.M.

FED. ROAD DIV. NO.	DIST.	PROJ. NO.
9	COLO.	S OII7 (6)

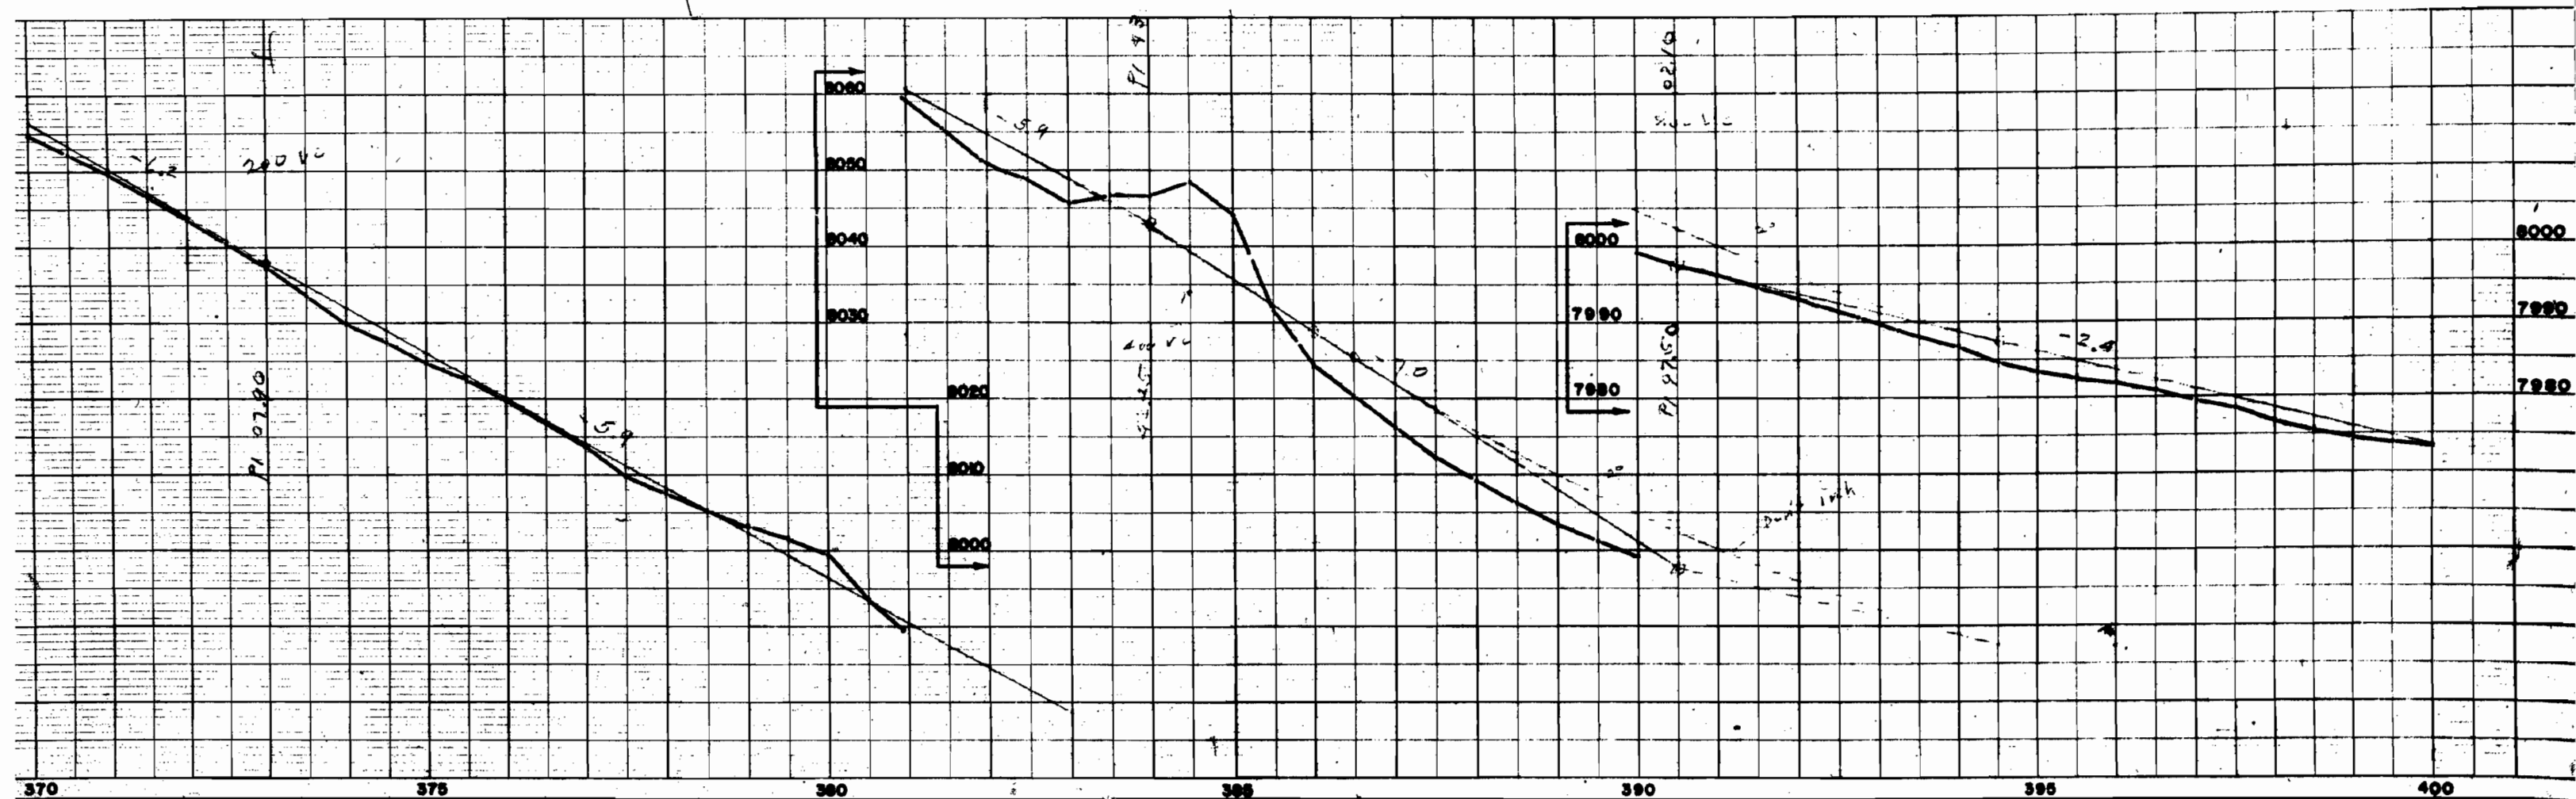

COLORADO DEPARTMENT OF HIGHWAYS PROJECT S 0117 (6)


R.O.W. OWNERSHIP MAP
GUNNISON COUNTY
T. 46N., R. 3W. & T. 47N., R. 3W., N.M.P.M.
Scale: 1" = 400'

Rev. 4-10-58 (Ownership chg. on 5B 7-Chg. in End stationing) D.W.B.
Rev. 4-22-58 M.R.D. Chg. in End Stationing.

RIGHT OF WAY

FEDERAL ROAD DIVISION NO.	DISTRICT	PROJ. NO.	SHEET NO.	TOTAL SHEETS
9	COLORADO	S 0117 (6)	11	10

Powderhorn—Lake City

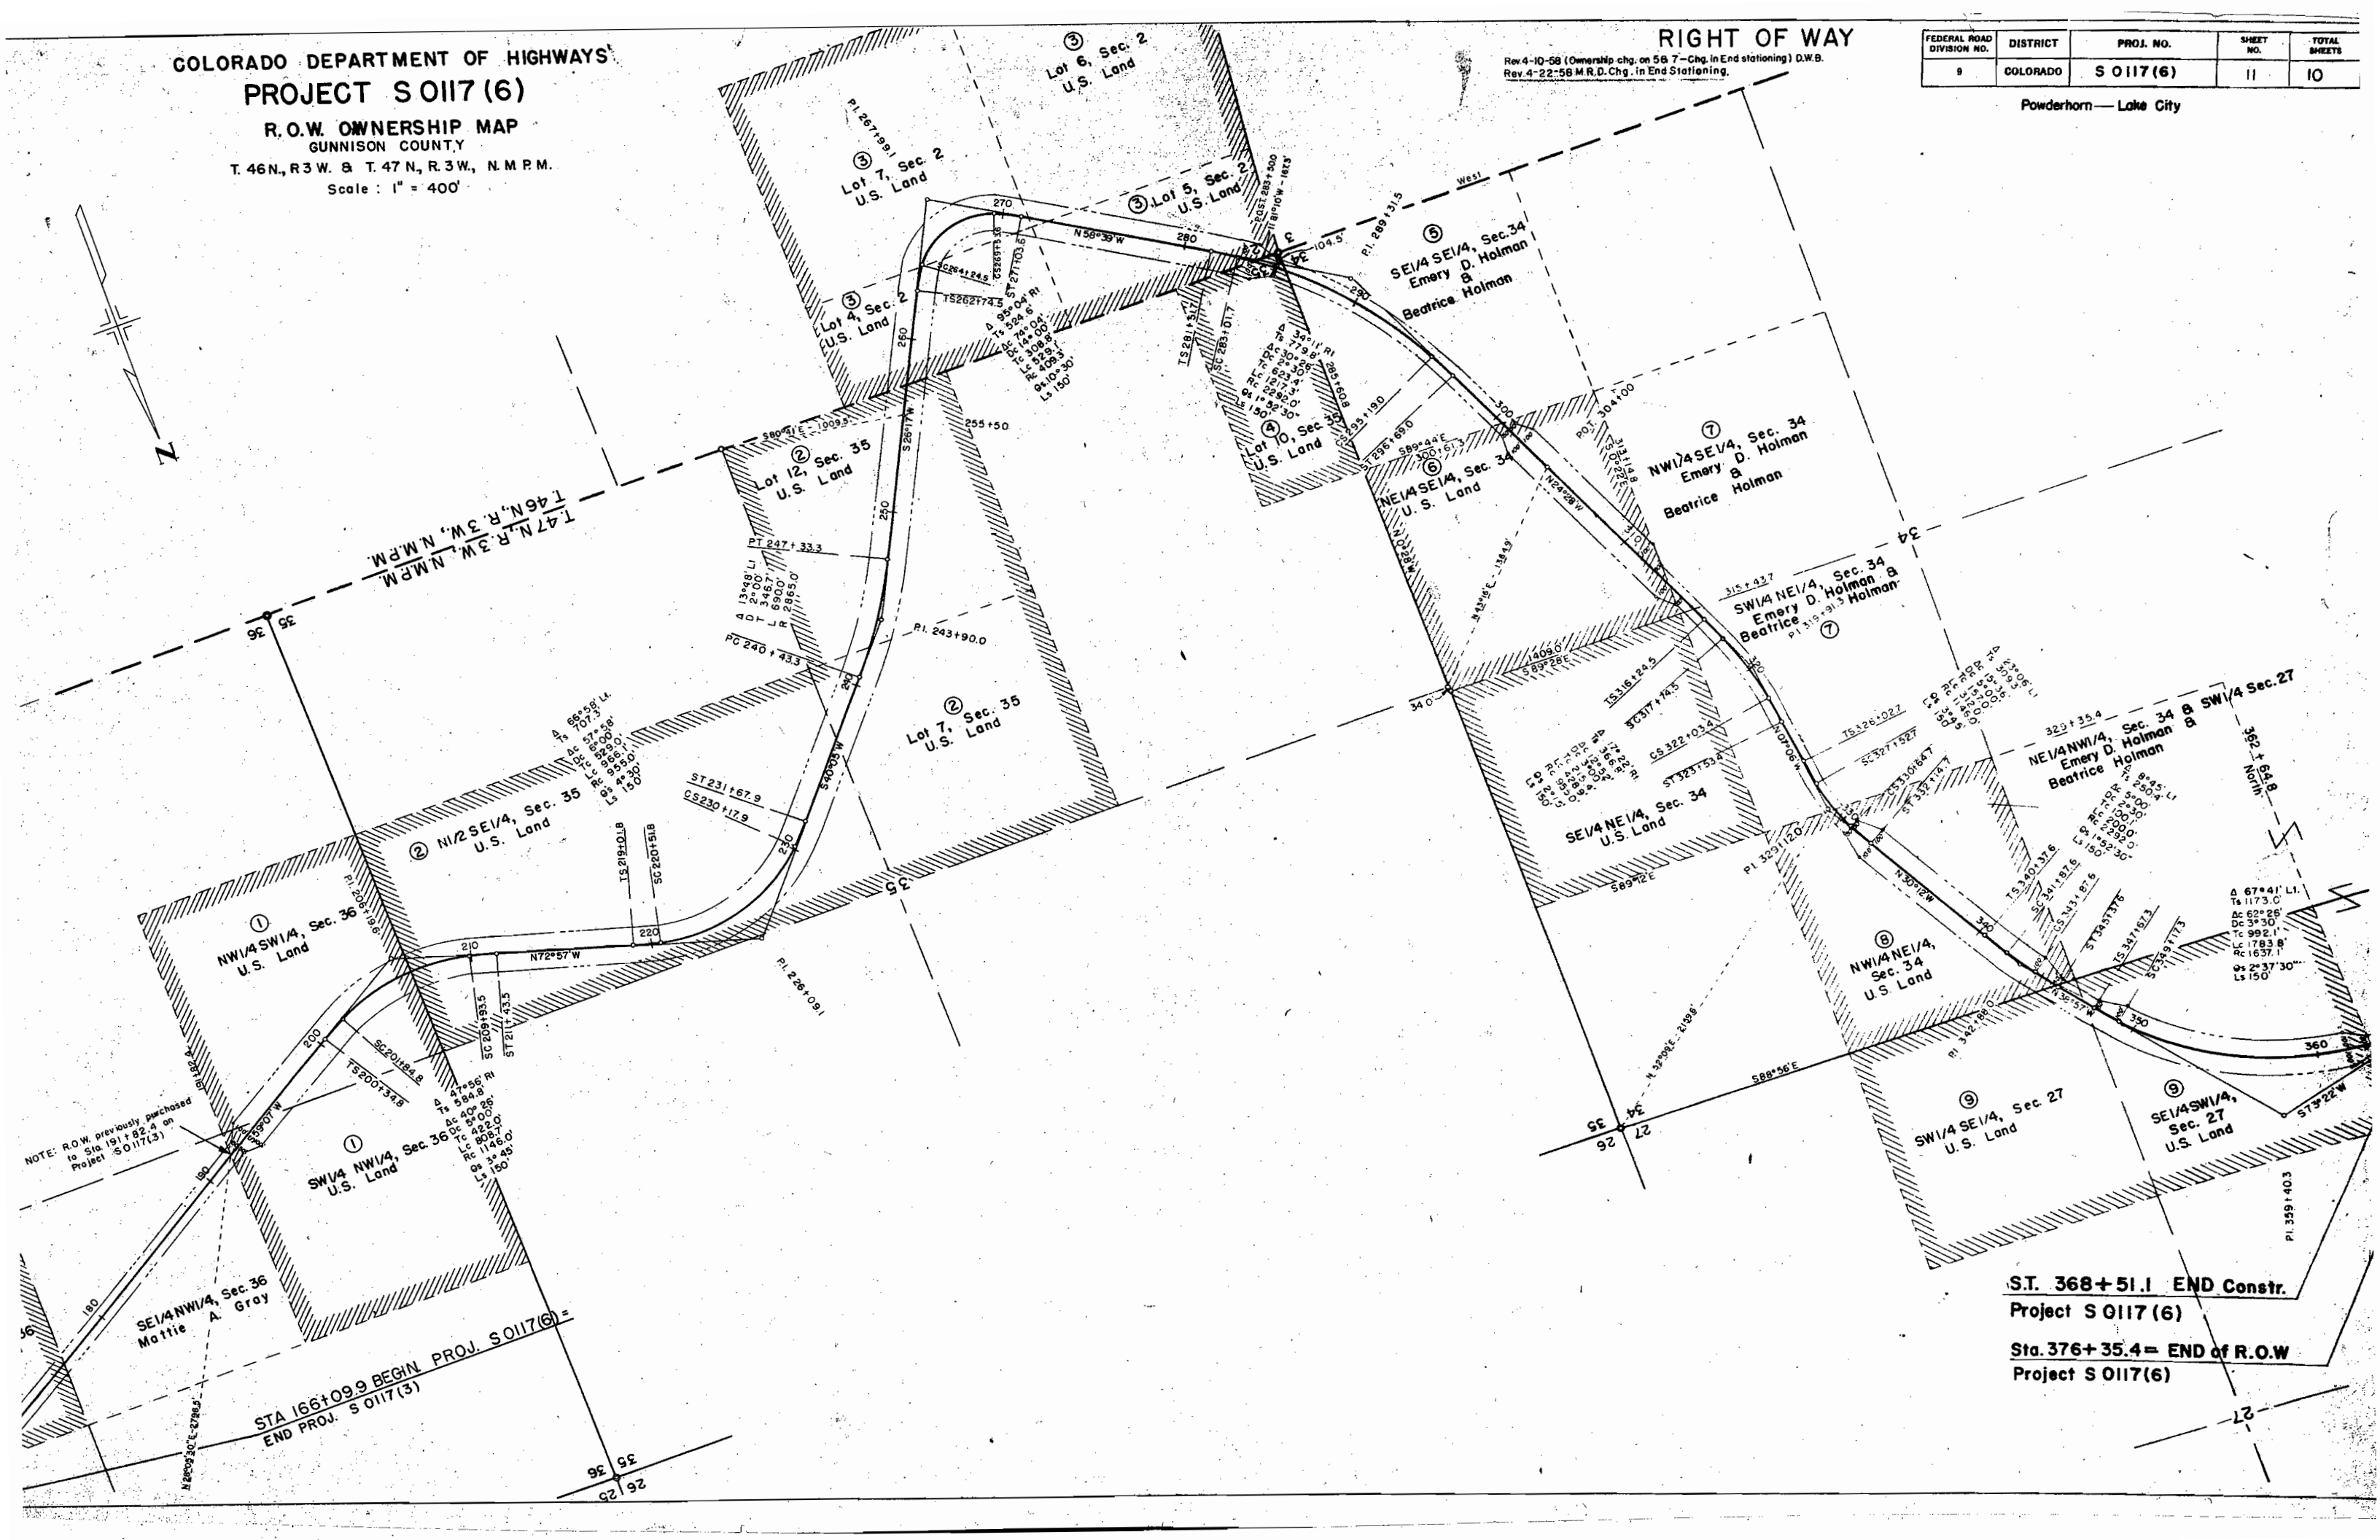

ST. 368+51.1 END Constr.

Project S 0117 (6)

Sta. 376+35.4 = END of R.O.W.

Project S 0117 (6)