


FEDERAL ROAD REGION NO.	DIVISION	PROJ. NO.	SHEET NO.	TOTAL SHEETS
9	COLORADO	S 0121 (15)	1	

COLORADO DEPARTMENT OF HIGHWAYS


PLAN AND PROFILE OF PROPOSED FEDERAL AID PROJECT NO. S 0121 (15) STATE HIGHWAY NO. 131 ROUTT & EAGLE COUNTIES

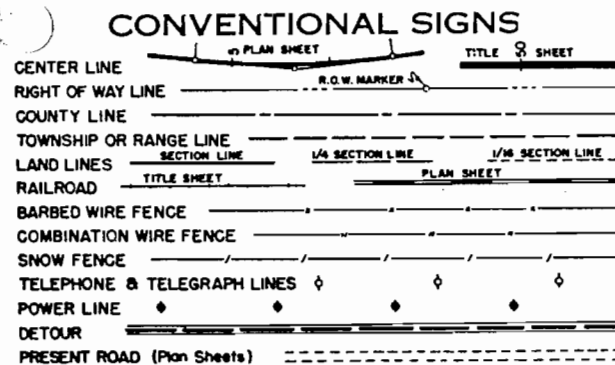

SCALES OF ORIGINAL DRAWINGS

ON PLAN. 1 IN. = 100 FT.
ON PROFILE. 1 IN. = 100 FT. HORIZONTAL
1 IN. = 10 FT. VERTICAL

GRADE LINE ON PROFILE IS SHOWN AS GRADE OF FINISHED ROAD
GROSS LENGTH OF PROJECT—61,711.1 Ft.=11.688 Mi.
NET LENGTH OF PROJECT—61,667.9 Ft.=11.680 Mi.
6,425.0 Ft.=1.217 Mi.
6,331.4 Ft.=1.199 Mi.
68,136.1 Ft.=12.905 Mi.
67,999.3 Ft.=12.879 Mi.
PROJECT TOTALS

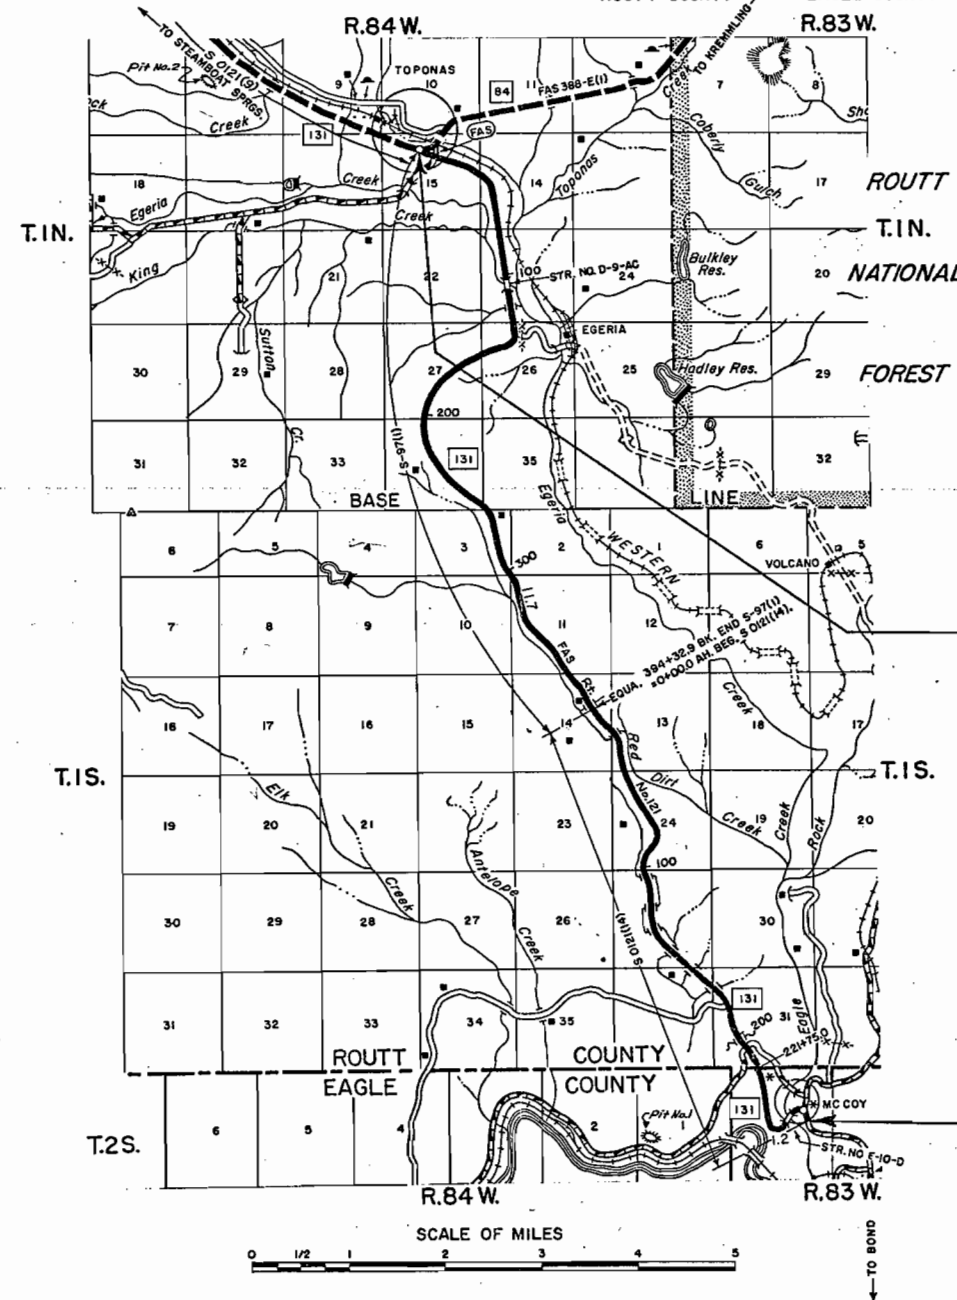

STA. 2+52.1 Begin S 0121 (15)=
2+52.1 Begin S-97(1)=1012+01.7 End S 0121 (9)

STA. 286+00.0 End S 0121 (15)=
286+00.0 End S 0121 (14)

INDEX OF SHEETS	
SHEET NO.	
1.	Sketch Map & Title Page.
2.	Tabulation of Length & Design Data.
3.	Typical Section & General Notes.
4.	Summary of Approximate Quantities.
5.-8.	Structure Quantities.
9.	Subbase & Surfacing Plans.
10.	Material Pit, Typical Section of Trench for Pipe Underdrain & Details of Stockpass Ramp and Timber Header.
11.	Material Pit
12.	Summary of Profile Tests.
13.	Excavation Operations.
14.	Approach Roads, Flaring, Cut Slope Treatment, Bridge & Crest Widening.
15.-16.	Construction Traffic Signs.
17.	Identification Signs.
18.	Ditch Types.
19.	Backfill Around Structures.
20.-21.	Wire Fences and Gates.
22.-23.	Plan & Profile Sheets.
24.	Summary of Earthwork Quantities.
25.-97.	Cross Section Sheets.

SEE SPECIAL PROVISIONS FOR NOTICE TO BIDDERS


COLORADO
DEPARTMENT OF HIGHWAYS

APPROVED:
Mark T. [Signature] 6-22-62
CHIEF ENGINEER DATE

DEPARTMENT OF COMMERCE
BUREAU OF PUBLIC ROADS

APPROVED: _____ DATE _____
DIVISION ENGINEER

J.R.N.

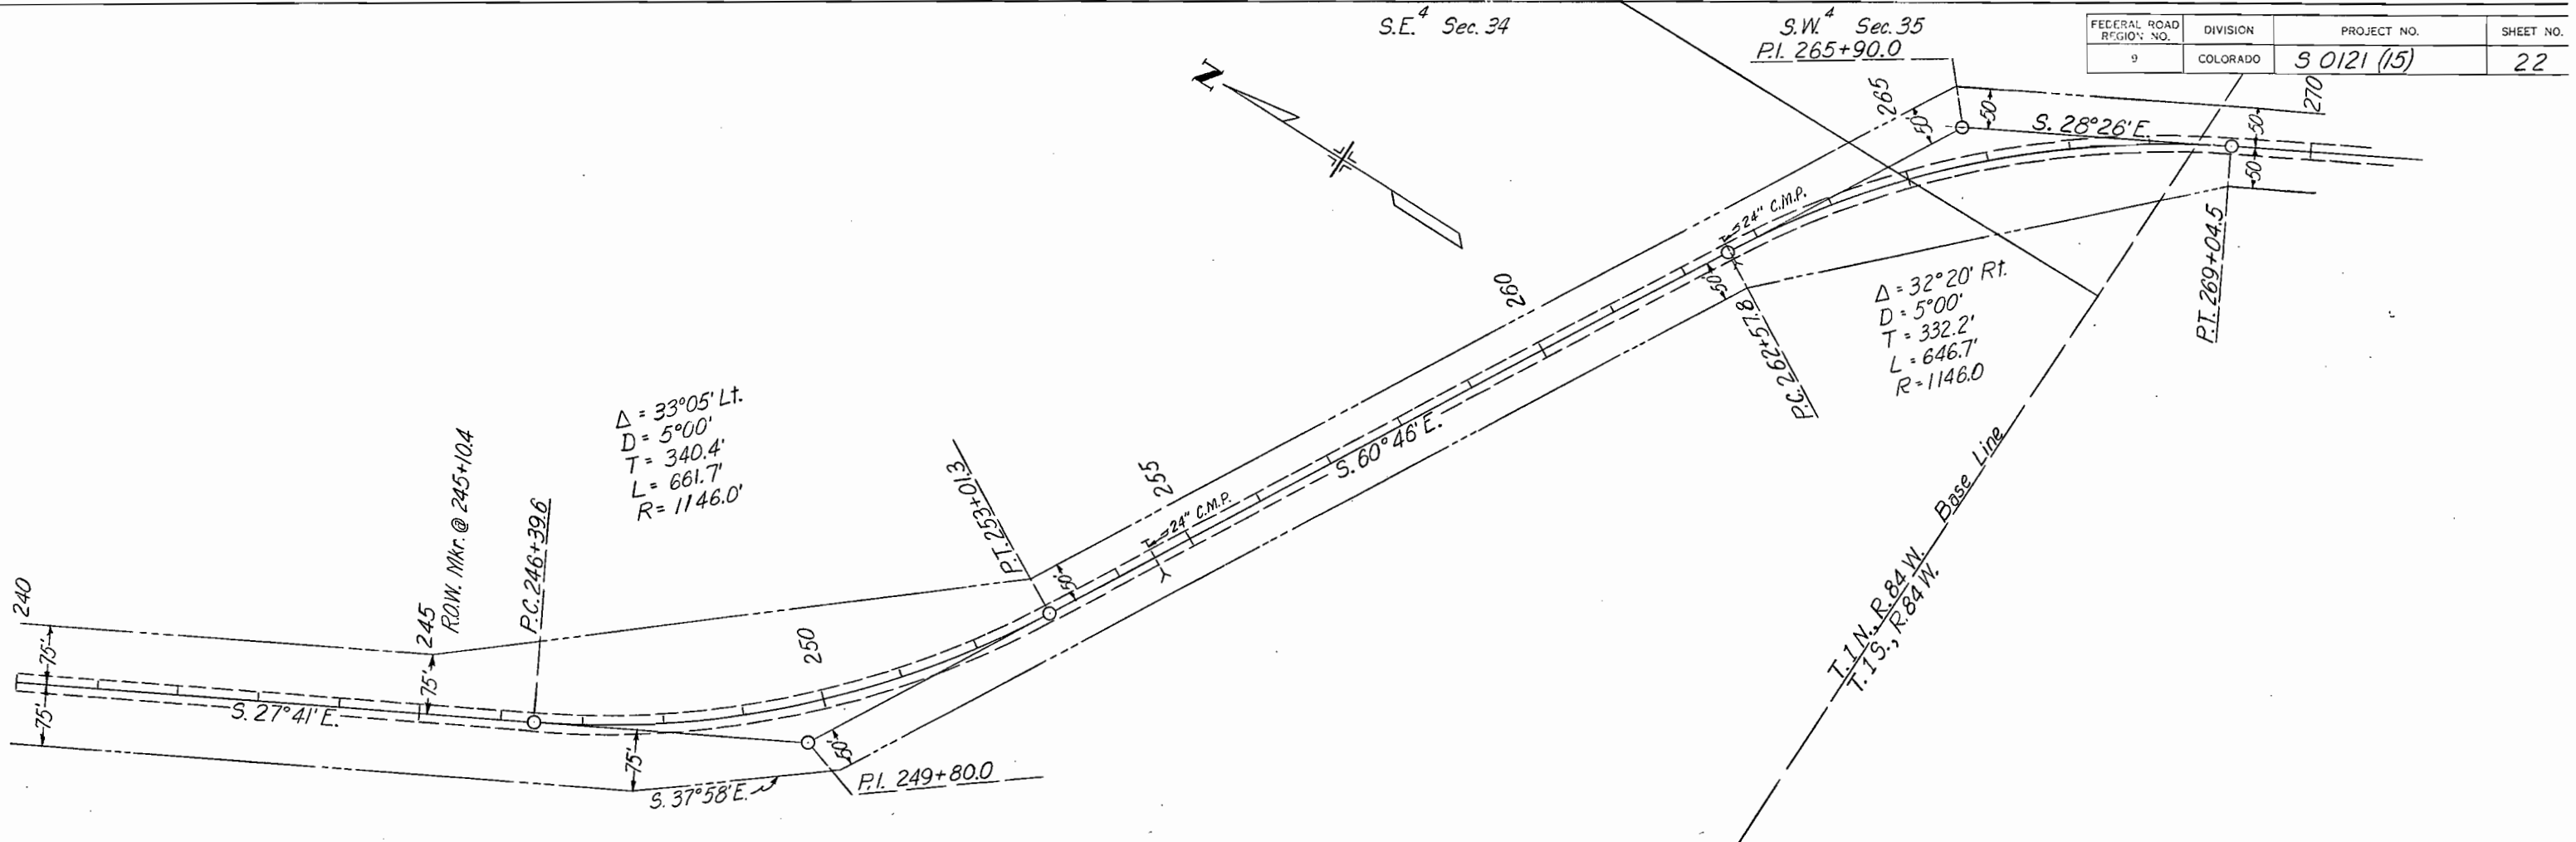

FEDERAL ROAD REGION NO.	DIVISION	PROJECT NO.	SHEET NO.
9	COLORADO	3 0121 (15)	22

