

R.O.W. TABULATION OF PROPERTIES IN

MOFFAT

COUNTY

S.H. No. 394 PROJ. S0138(2)

FED. ROAD DIST. NO.	STATE	PROJ. NO.	SHEET NO.	TOTAL SHEETS
3	COLO.	SO138(2)	2	

RIGHT OF WAY


[illegible]

NW 1/4 SEC.8

FED. ROAD DIST. NO.	STATE	PROJ. NO.	SHEET NO.	TOTAL SHEETS
3	COLO.	SO138(2)	3	


RIGHT OF WAY

NE 1/4 SEC.8

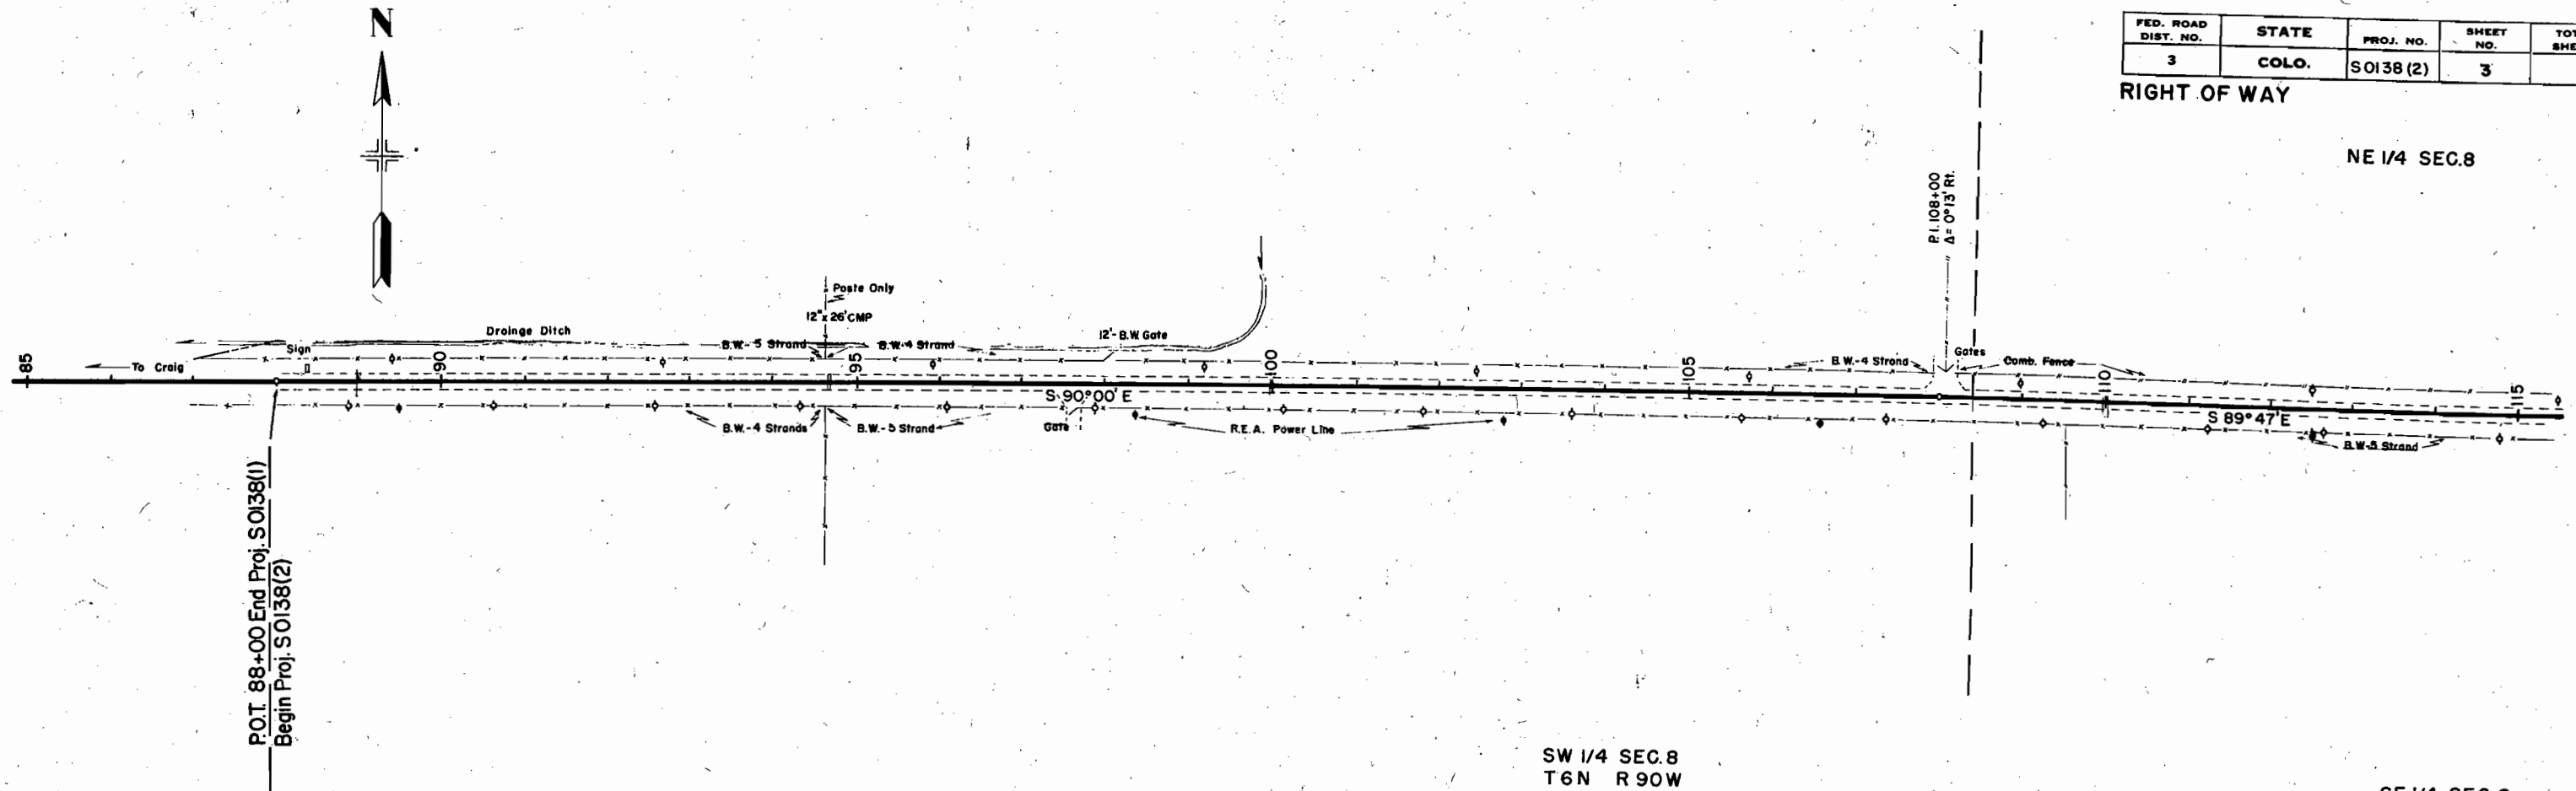

SW 1/4 SEC.8
T6N R90W

SE 1/4 SEC.8

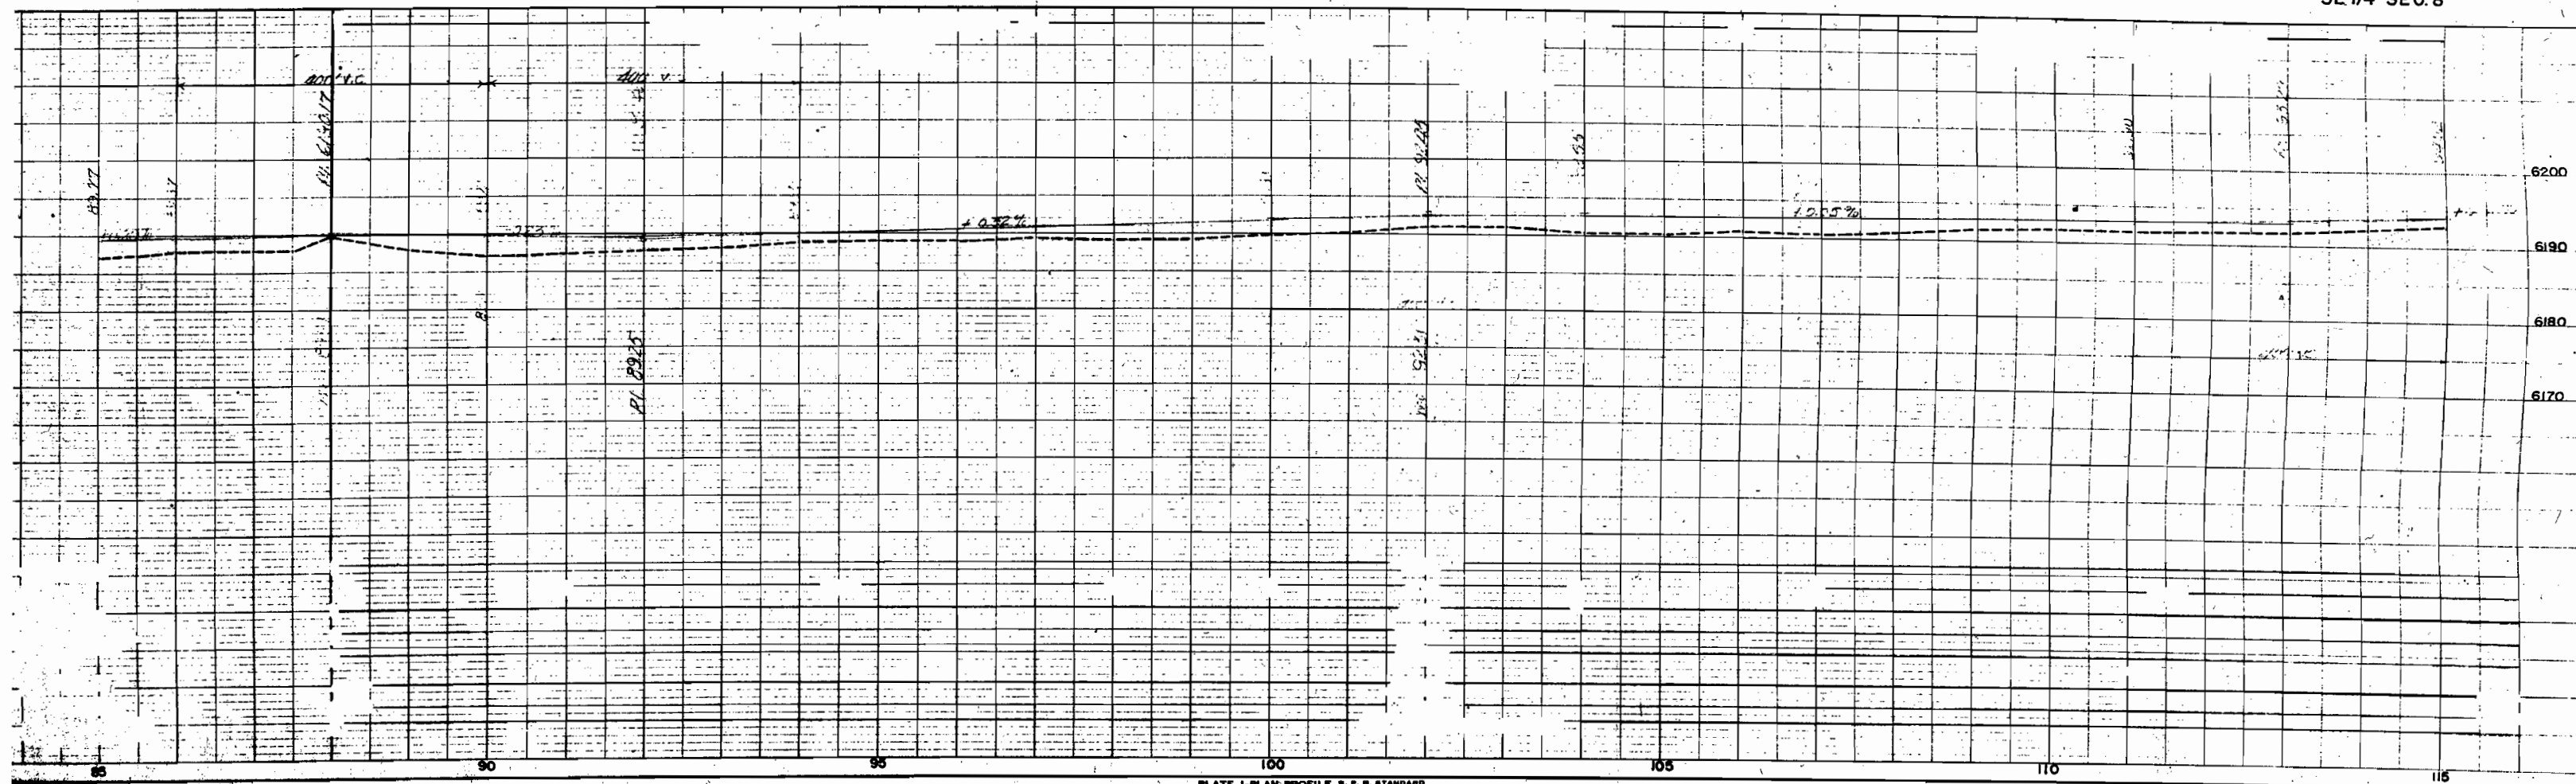


NE 1/4 SEC. 8

FED. ROAD DIST. NO.	STATE	PROJ. NO.	SHEET NO.	TOTAL SHEETS
3	COLO.	S 0138(2)	4	

RIGHT OF WAY

NW 1/4 SEC. 9

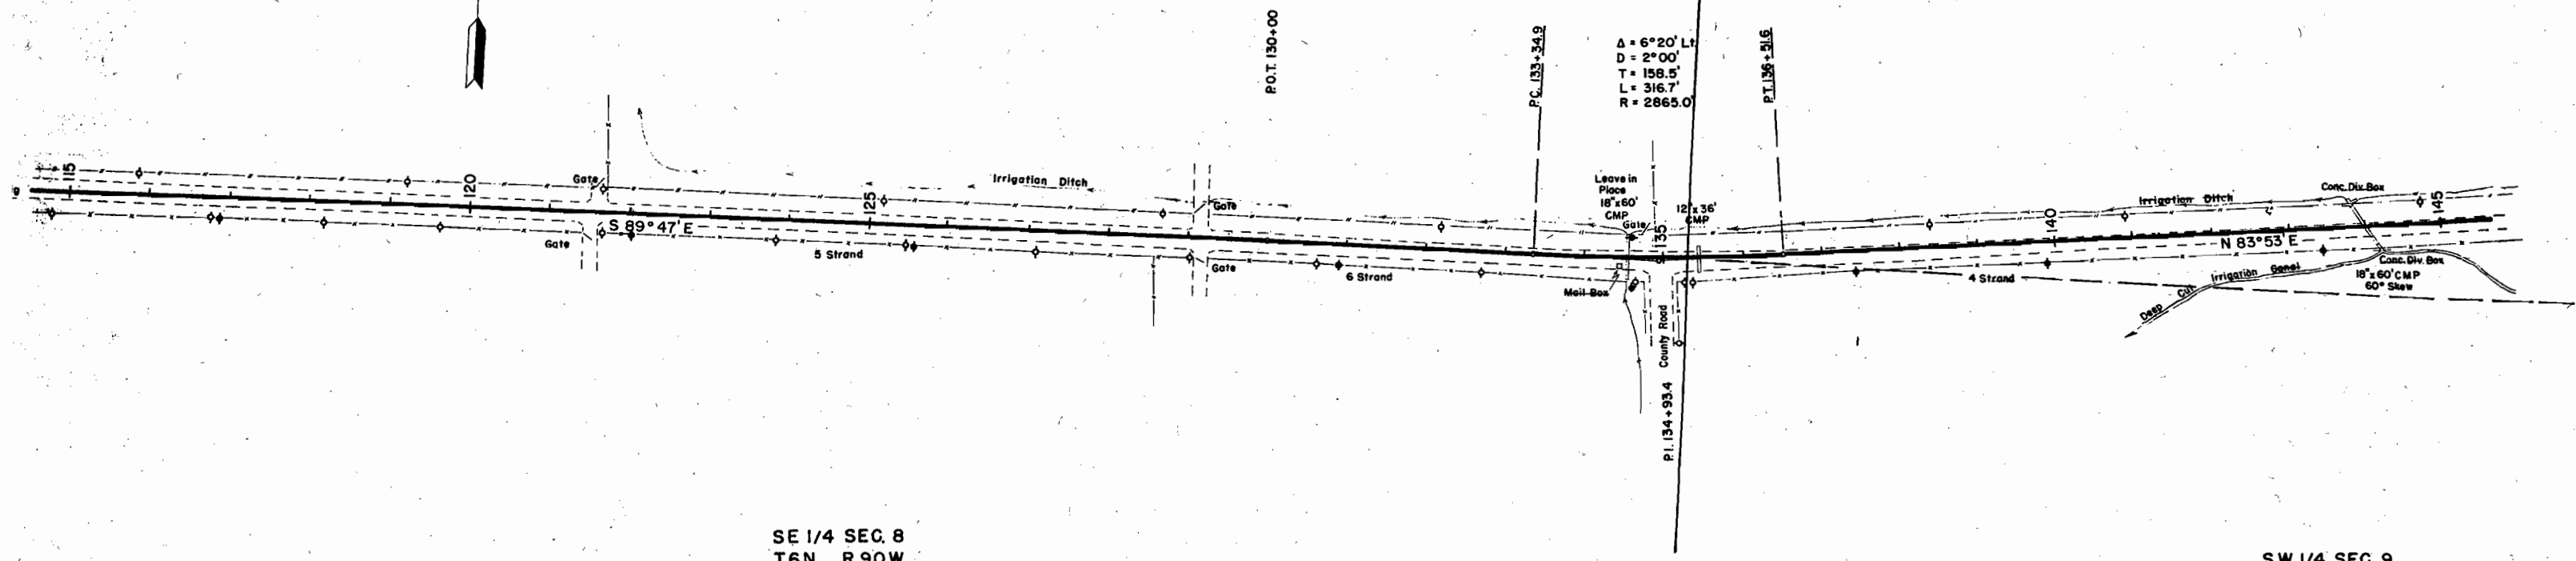

SE 1/4 SEC. 8
T6N R90W

SW 1/4 SEC. 9

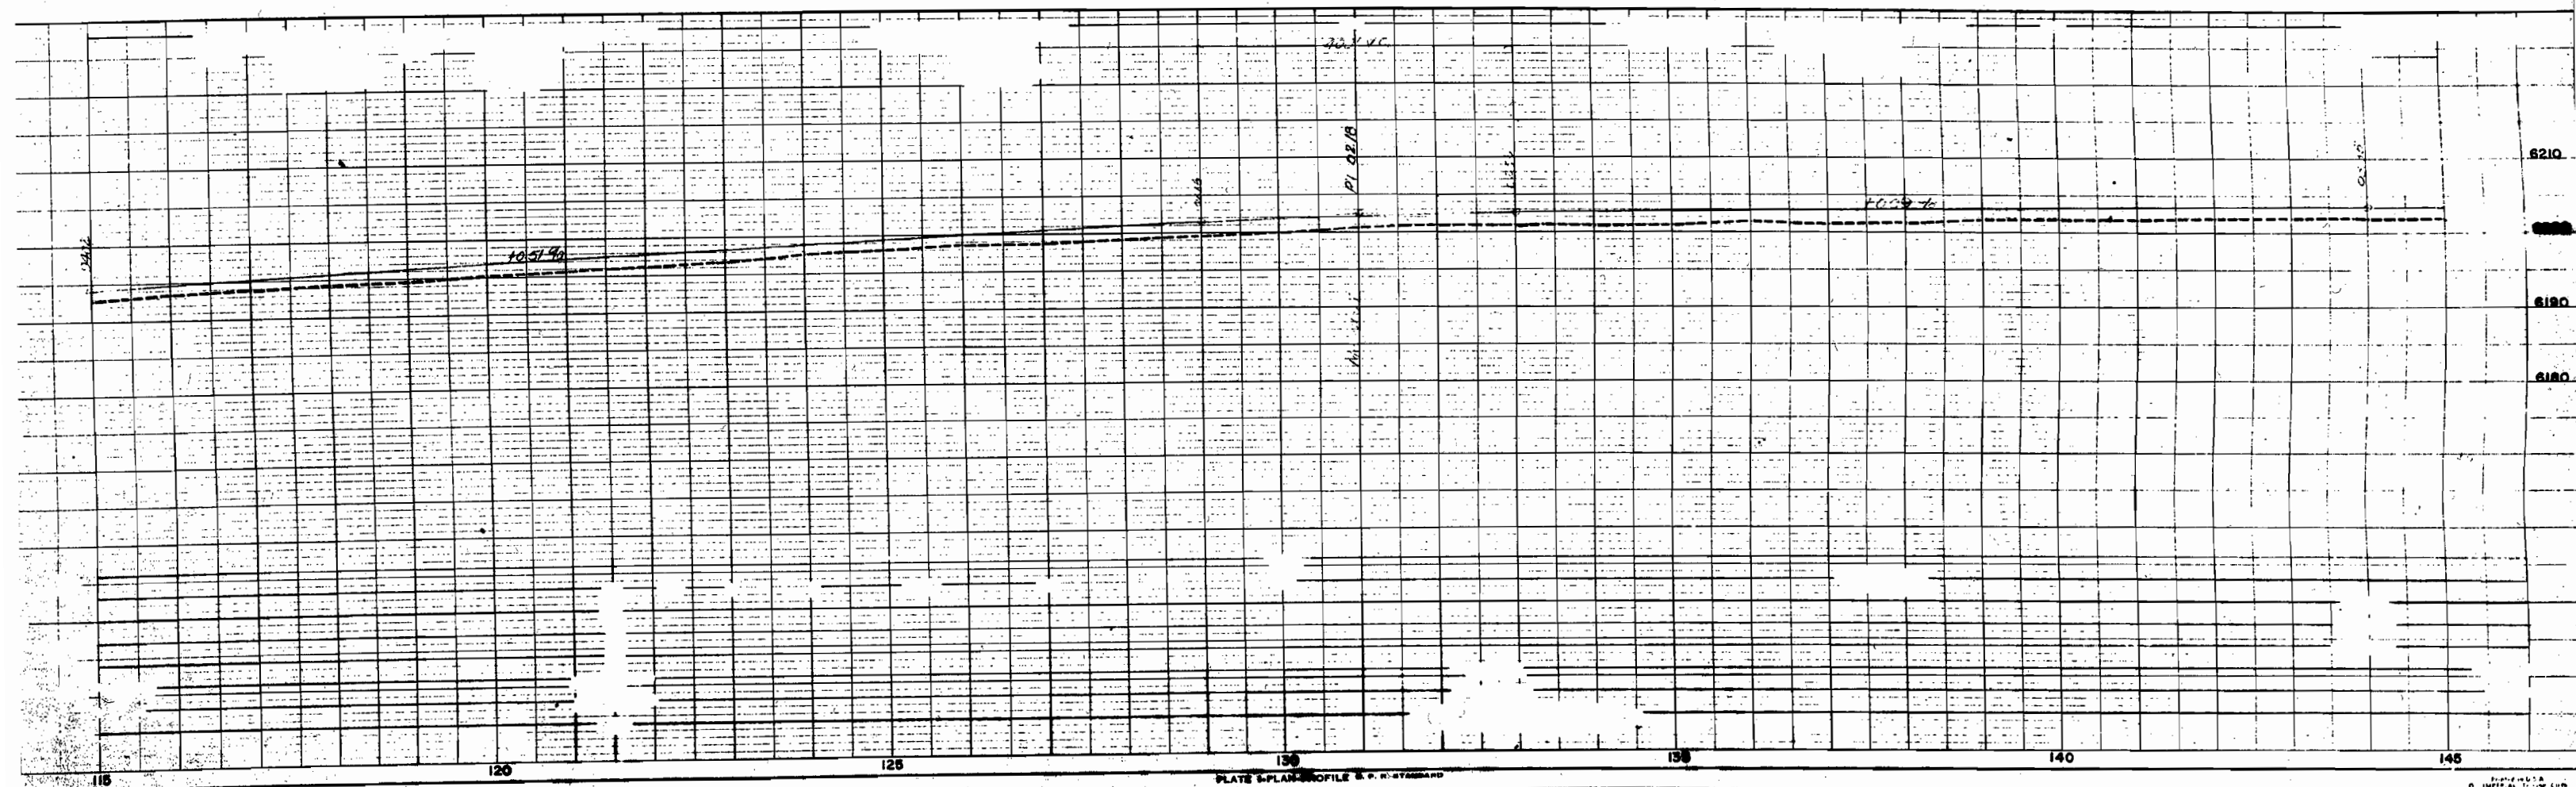


PLATE 5-PLAN PROFILE & P. R. STANDARD

NW 1/4 SEC. 9


NE 1/4 SEC. 9

FED. ROAD DIST. NO.	STATE	PROJ. NO.	SHEET NO.	TOTAL SHEETS
3	COLO.	S 0138(2)	5	

RIGHT OF WAY


W 1/2 NE 1/4 - Sec. 9 - T6N R90W
Charles Kawach

$\Delta = 8^{\circ}10'11''$
 $D = 2^{\circ}00'$
 $T = 204.5'$
 $L = 408.3'$
 $R = 2865.0'$

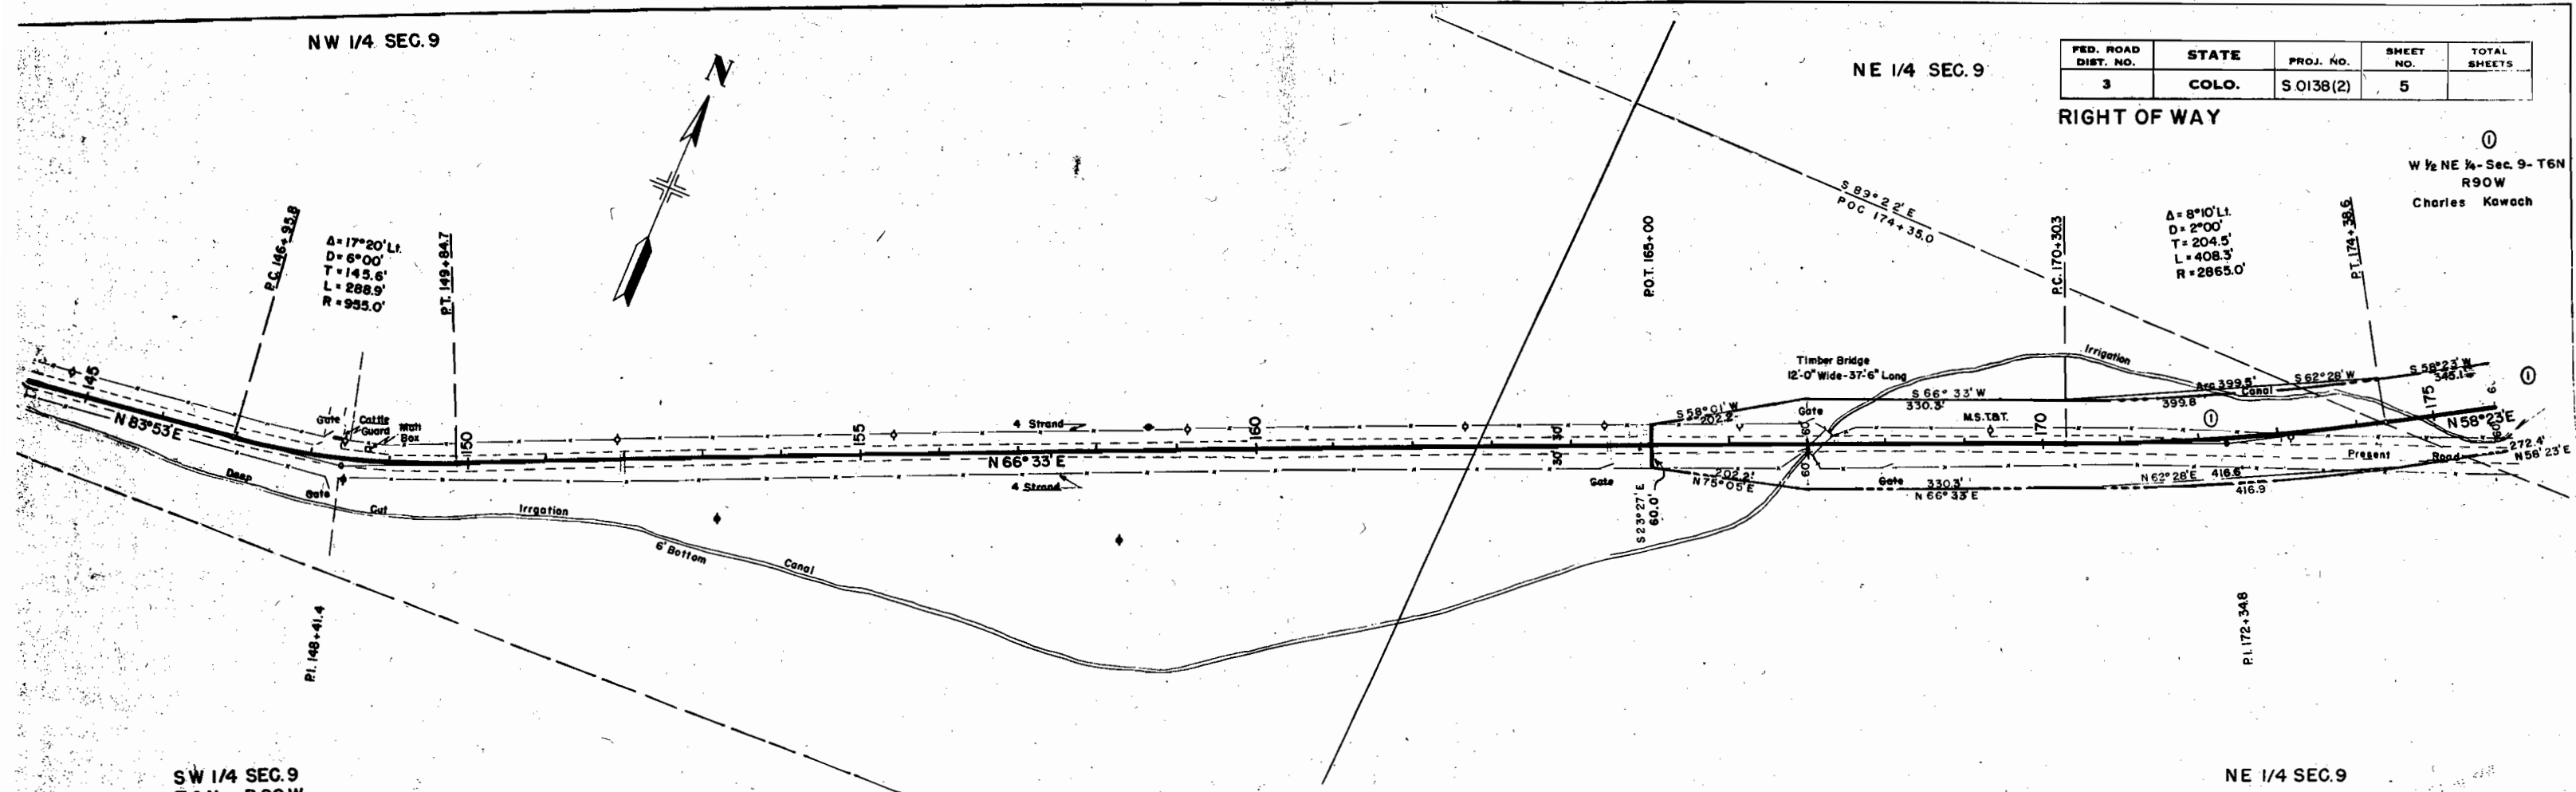

SW 1/4 SEC. 9
T6N R90W

NE 1/4 SEC. 9

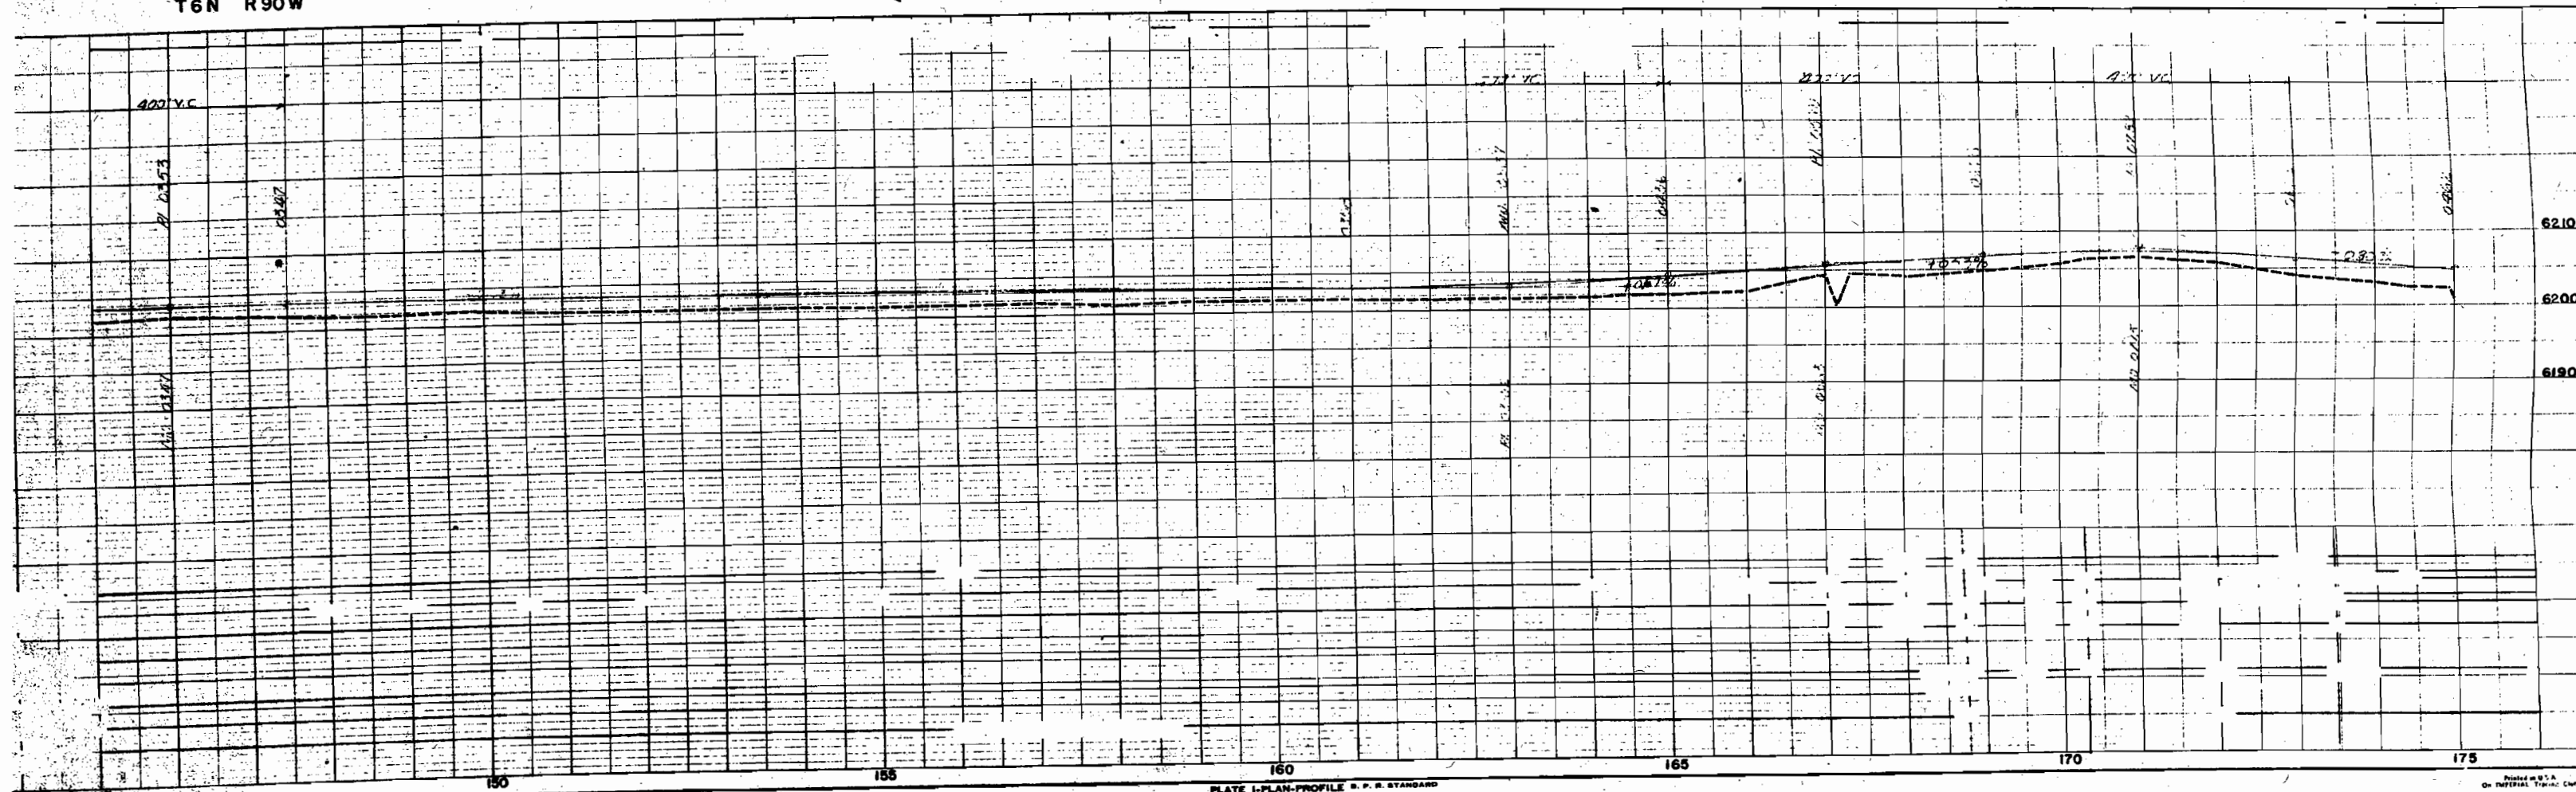

FED. ROAD DIST. NO.	STATE	PROJ. NO.	SHEET NO.	TOTAL SHEETS
3	COLO.	S 0138(2)	6	

RIGHT OF WAY

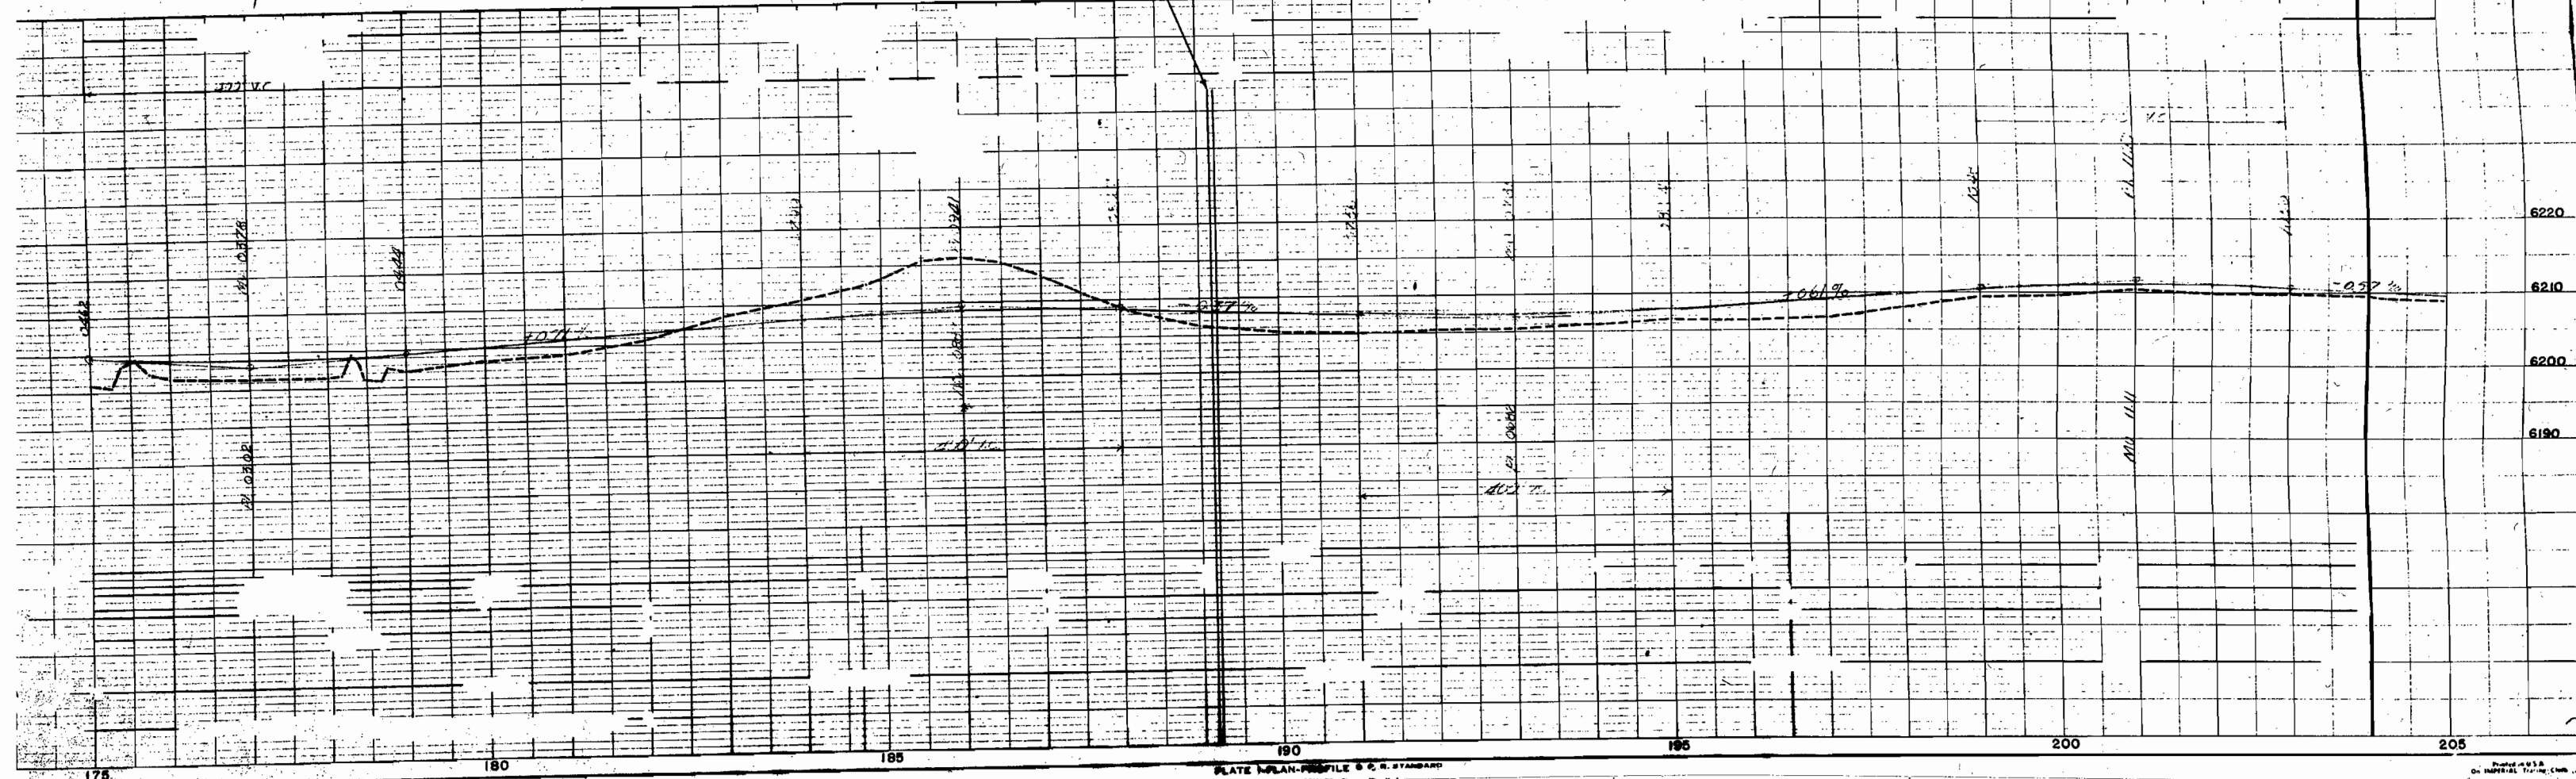
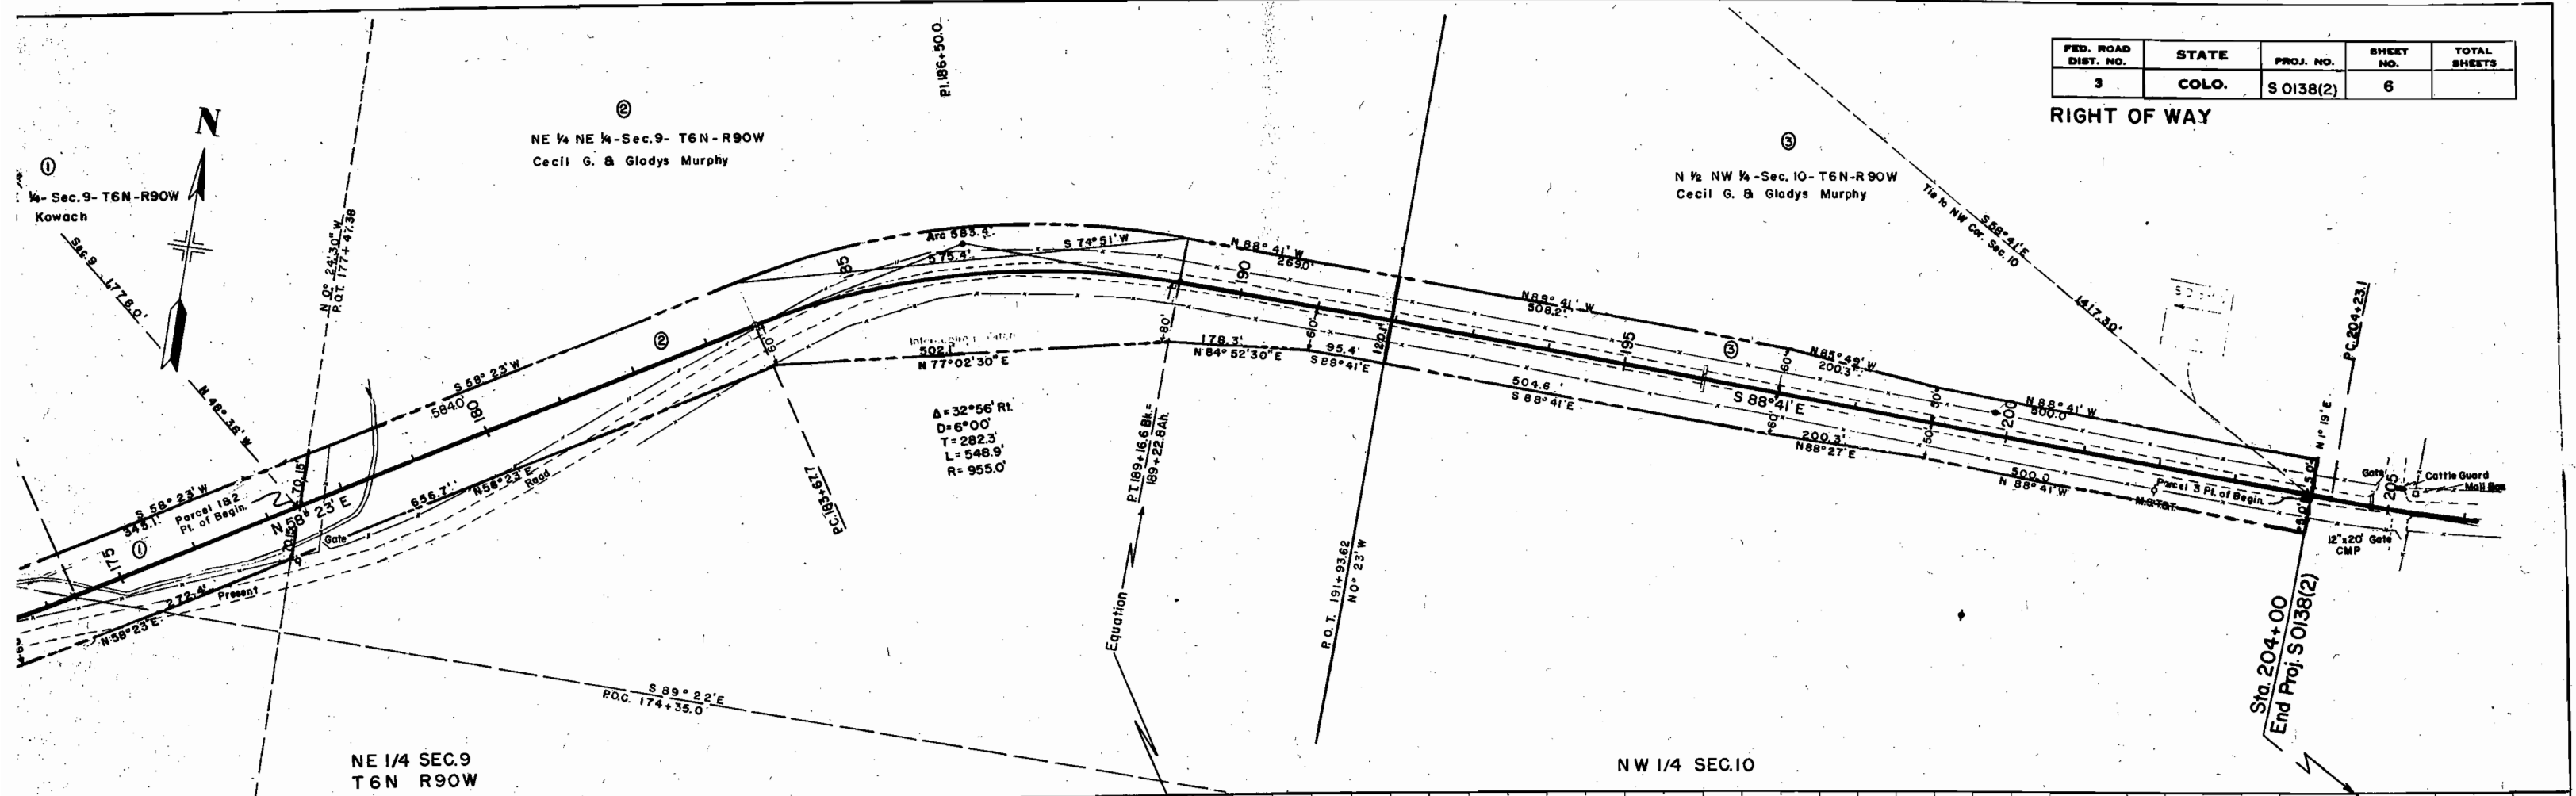



PLATE 1 PLAN-PROFILE & C.S. STANDARD

Printed in U.S.A. by M. J. S. Co. Denver, Colorado



FED. ROAD DIST. NO.	STATE	PROJ. NO.	SHEET NO.	TOTAL SHEETS
3	COLO.	S 0138 (2)	7	

RIGHT OF WAY

COLORADO STATE HIGHWAY DEPARTMENT RIGHT OF WAY MAP FOR Proj. S0138(2) MOFFAT COUNTY Scale 1 in. = 400 ft.

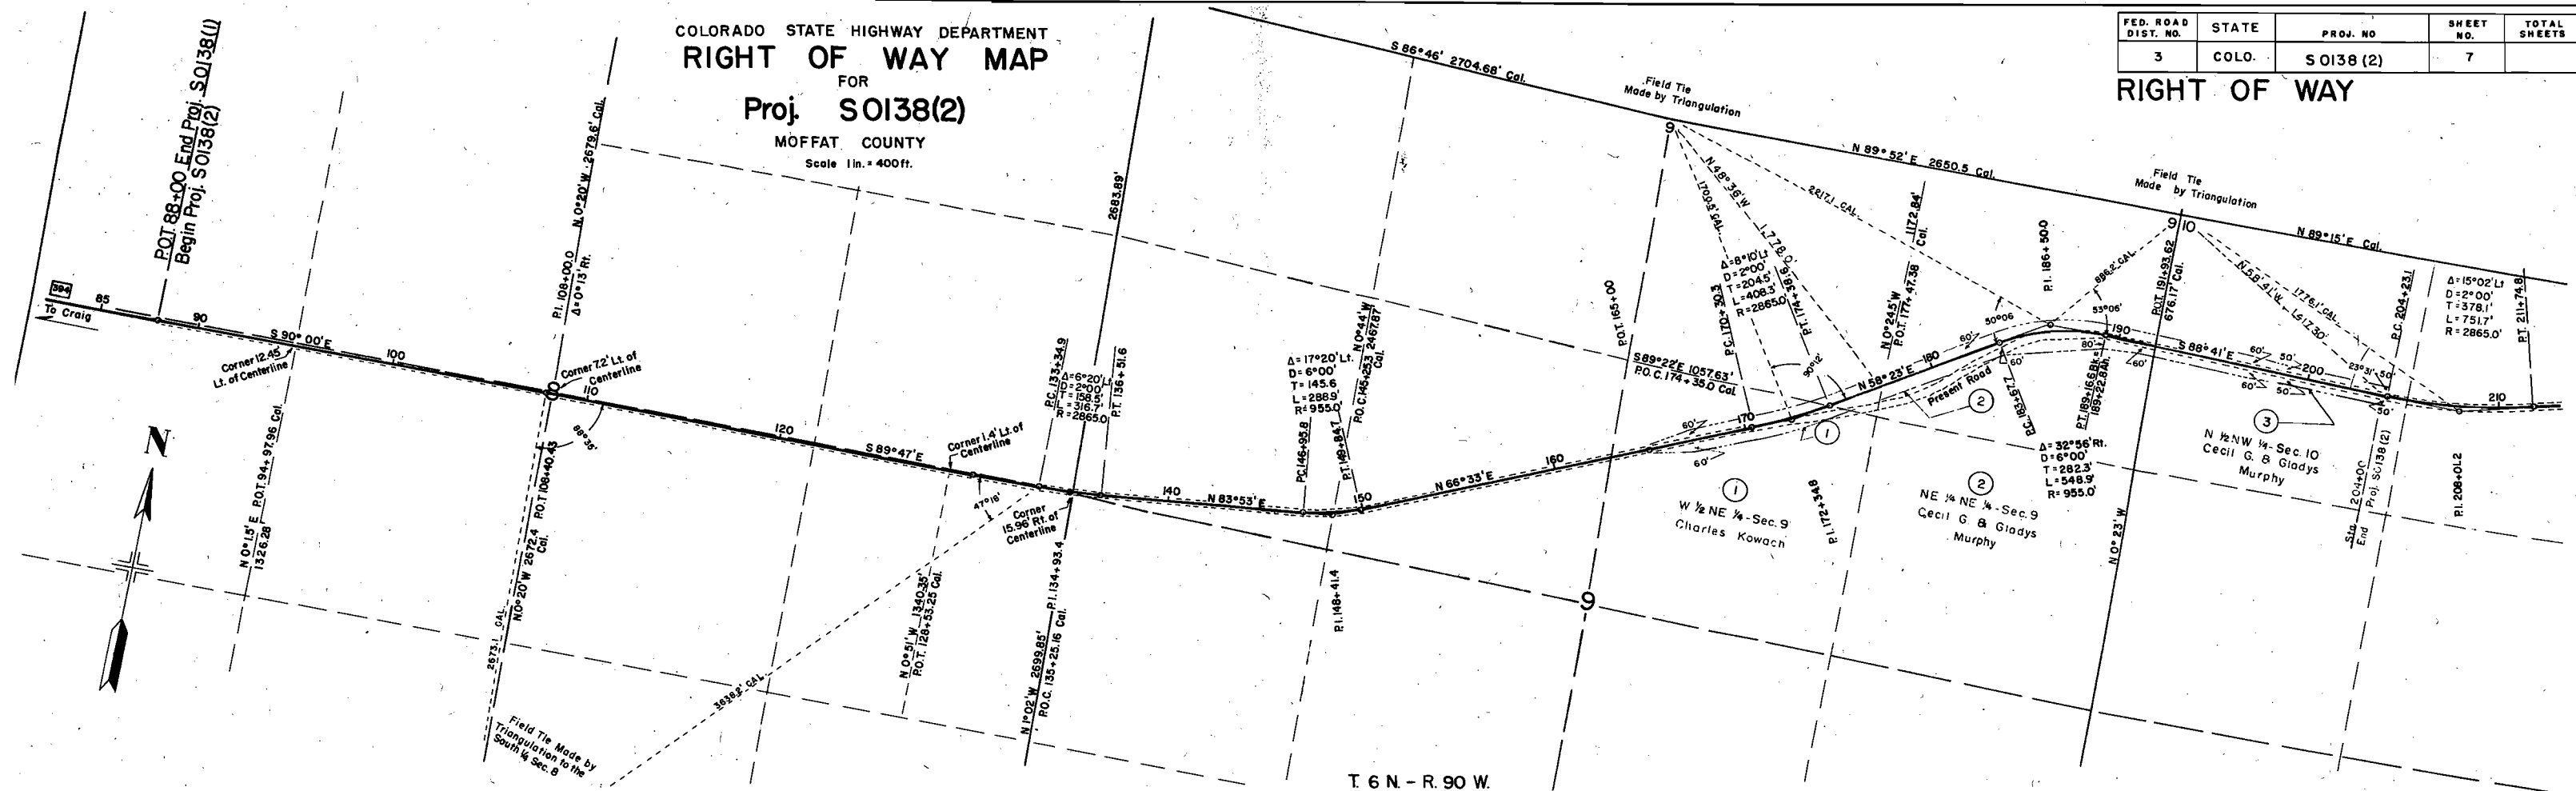

T 6 N. - R. 90 W.

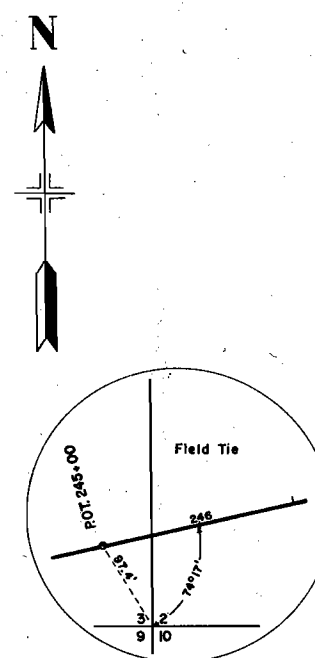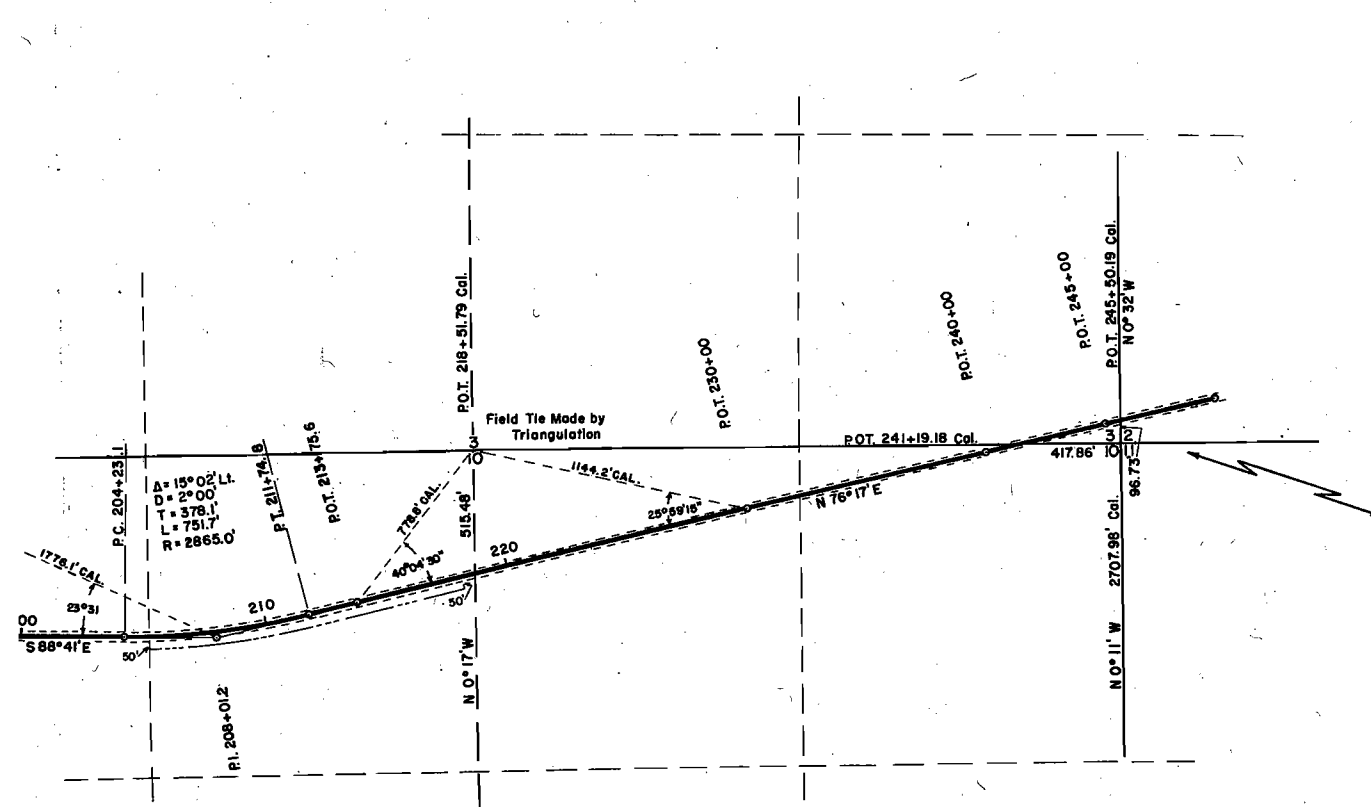

T 6 N. - R. 90 W.