

Drafting Room

FEDERAL ROAD REGION NO.	DISTRICT	PROJ. NO.	SHEET NO.	TOTAL SHEETS
9	COLORADO	S-0141(4)	1	

RIGHT OF WAY

CONVENTIONAL SIGNS

CENTER LINE	PLAN SHEET	TITLE SHEET
RIGHT OF WAY LINE	R.O.W. MARKER	
COUNTY LINE		
TOWNSHIP OR RANGE LINE		
LAND LINES	SECTION LINE	1/4 SECTION LINE
RAILROAD	TITLE SHEET	PLAN SHEET
BARBED WIRE FENCE		
COMBINATION WIRE FENCE		
SNOW FENCE		
TELEPHONE & TELEGRAPH LINES		
POWER LINE		
DETOUR		
PRESENT ROAD (Plan Sheets)		

COLORADO DEPARTMENT OF HIGHWAYS

PLAN AND PROFILE OF PROPOSED FEDERAL AID PROJECT NO. S 0141(4) STATE HIGHWAY NO. 141 MESA COUNTY


INDEX OF SHEETS

- NO. 1 - SKETCH MAP AND TITLE PAGE
- 2 TABULATION OF PROPERTIES
- 3 PLAN AND PROFILE

SCALES OF ORIGINAL DRAWINGS

ON PLAN. 1 IN. = 100 FT.
ON PROFILE. 1 IN. = 100 FT. HORIZONTAL
1 IN. = 10 FT. VERTICAL

GRADE LINE ON PROFILE IS SHOWN AS GRADE OF FINISHED ROAD
GROSS LENGTH OF PROJECT
NET LENGTH OF PROJECT

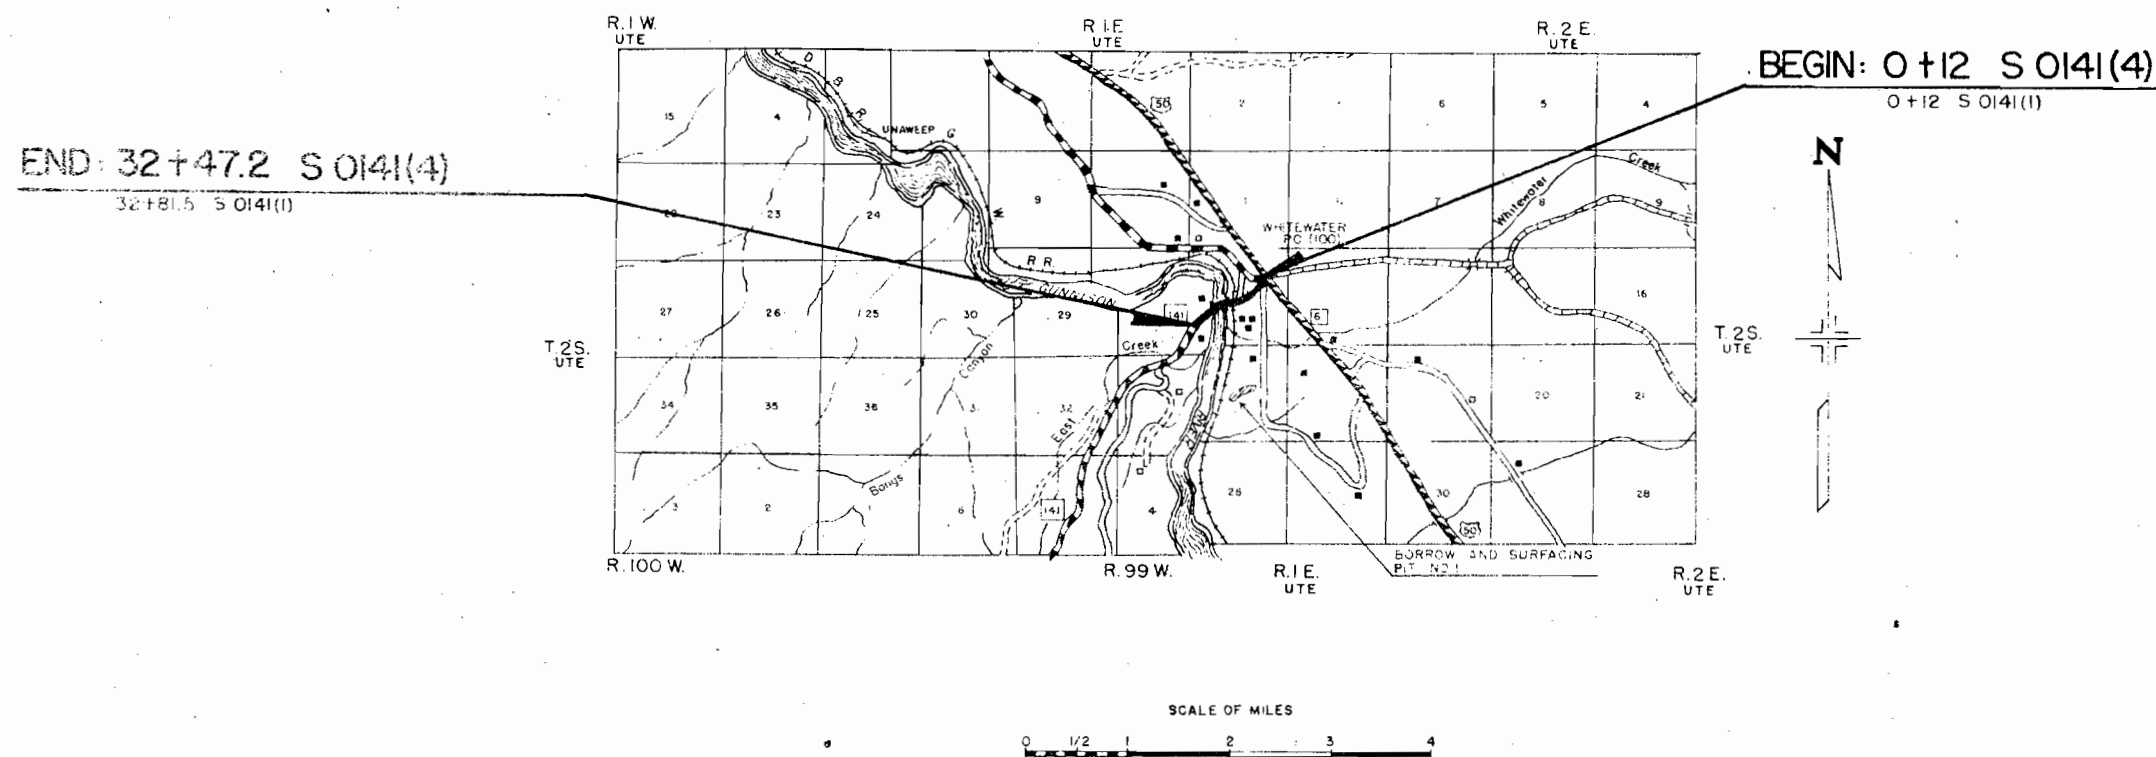

FEDERAL ROAD REGION NO.	DIVISION	PROJ. NO.	SHEET NO.	TOTAL SHEETS
9	COLORADO	S 0141(4)	3	

LIST OF STRUCTURES

LOCATION	REMOVE STRUCTURE		EXCAVATION			UNCL. STRUCTURAL EXCAVATION		STRUCTURE BACKFILL		MECH. TAMPING		ASBESTOS BONDED CORRUGATED METAL PIPE ARCH CULVERTS		CORRUGATED METAL CULVERT PIPE				RELAY C.M.P.	MISCELLANEOUS
			CUBIC YARDS			CUBIC YARDS		CU. YD.				LINEAR FEET		LINEAR FEET					
	NO.	KIND	UNCL.	EMB.	UNCL. DITCH			CL. 1	HOURS		22" x 13"	29" x 18"	18"	24"	18"		18"		
0 + 12 0 + 80 1 + 10 2 + 83 4 + 70				0 50 20										8 + 1 8 + 1				Project Marker (State Forces)	
4 + 95 7 + 10 17 + 7 + 97 8 + 50					70								8 + 1 10 + 1 40 + 1 18 + 1				52		
11 + 00 17 + 37 17 + 50 18 + 00				200 30							72		26 26 26						
18 + 22 + 30 18 + 94.0 to 22 + 06.7 Quantities in Summary 22 + 92													42 + 1					FORCE ACCOUNT Relocate Railroad Track & Pole Line (Work by R.R. Company Forces) STATE FORCES 2 Reflectorized R.R. Advance Warning Signs. 2 Reflectorized R.R. Crossbuck Signs. Remove and Rebuild Cattle Guard.	
23 + 39 25 + 96 27 + 50 31 + 63													30 + 1 24 + 1 8 + 1 6 + 1 6 + 1	30 + 1					
32 + 47.2 Estimated total quantities of Str. Excav, Str Backfill, Mech. Tamp & Incl Ditch Excav for all C.M.P. Culverts				0														Project Marker (State Forces).	
TOTALS				460	100	50		90		13		72	60	219	65	45		52	

* Allowance for Connecting Band.
0 Included in Roadway Quantities.
* Asbestos Bonded

TIMBER GUARD POSTS

STATION	SPACING	NO.	
		SIDE	
		LEFT	RIGHT
2 + 92 to 14 + 57	6° Curve	18	18
17 + 37	Culv.	1	1
18 + 00	Culv.	1	1
18 +	Bridge	2	2
23 + 63 to 34 + 07	8° 30' Curve	25	25
TOTALS			94

FENCING

STATION	SIDE	REMOVE FENCE	REMOVE & REBUILD FENCE
		LIN. FT.	LIN. FT.
5 + 08 to 7 + 11 7 + 11 to 17 + 40	Lt.	25	200 1,090
17 +	Lt.		85
4 + 50 to 8 + 85 8 + 85 to 17 + 20	Rt. "	120	425 895
22 +	Lt. & Rt.		100
23 + 36 to 32 + 80	Rt.		860
TOTALS		145	3,655

LINE POSTS

30

R.O.W. MARKERS

STATION	NO.	
	SIDE	
	LEFT	RIGHT
2 + 00		1
S.T. 12 + 79.0	1	1
S.T. 32 + 47.2	1	1
TOTAL		5

COUNTY S.H. No. 141 PROJ. S 0141(4)

RIGHT OF WAY

[illegible]

FED. ROAD DIST. NO.	STATE	PROJ. NO.	SHEET NO.	TOTAL SHEETS
3	COLO.	S 0141(4)	3	

RIGHT OF WAY

