

TE COPY - DO NOT
REMOVE FROM OFFICE

**FILE COPY - DO NOT
REMOVE FROM OFFICE**

MONTEZUMA COUNTY
RIGHT OF WAY

—Sta. 10+00 ~ Begin S0153(6)



**FILE COPY - DO NOT
REMOVE FROM OFFICE**

FEDERAL ROAD DISTRICT	PROJ. NO.	SHEET NO.	TOTAL SHEETS
1 COLORADO	50153 (6)	1	

RIGHT OF WAY

CONVENTIONAL SIGNS



[illegible]

CON. TABULATION OF PROPERTIES IN MONTEZUMA COUNTY S.H.No.145 PROJ. SO153(6)

FISCAL YEAR ENDING IN:	DISTRICT	PROJ. NO.	BEST NO.	TOTAL BUDGET
0	COLORADO	501536	2	

RIGHT OF WAY

[illegible]

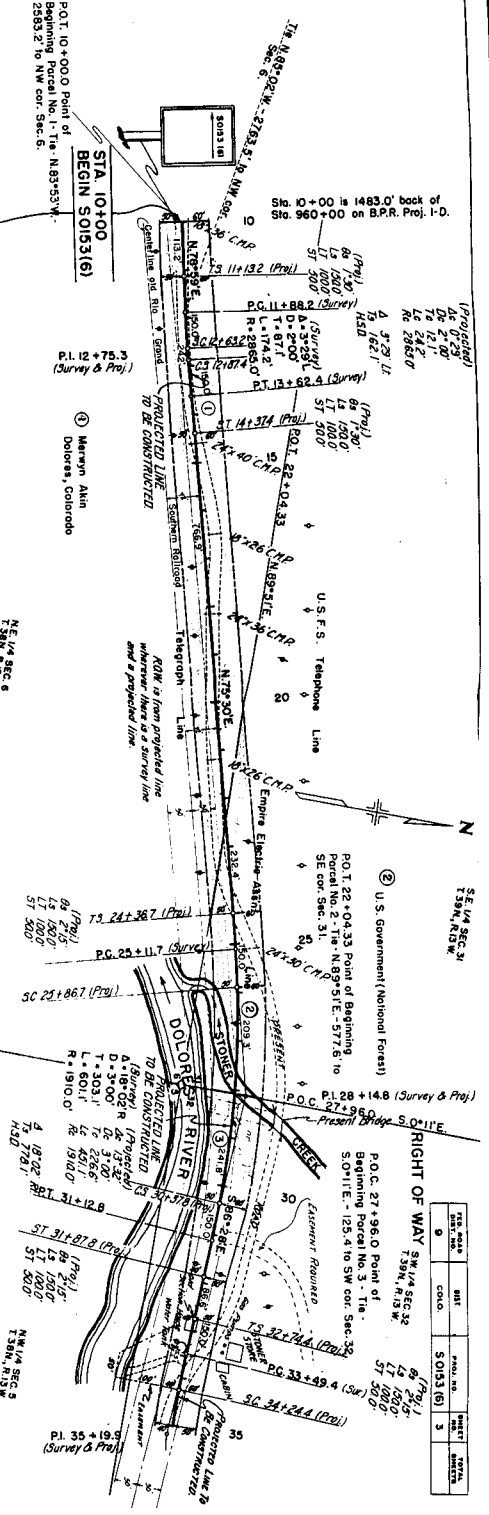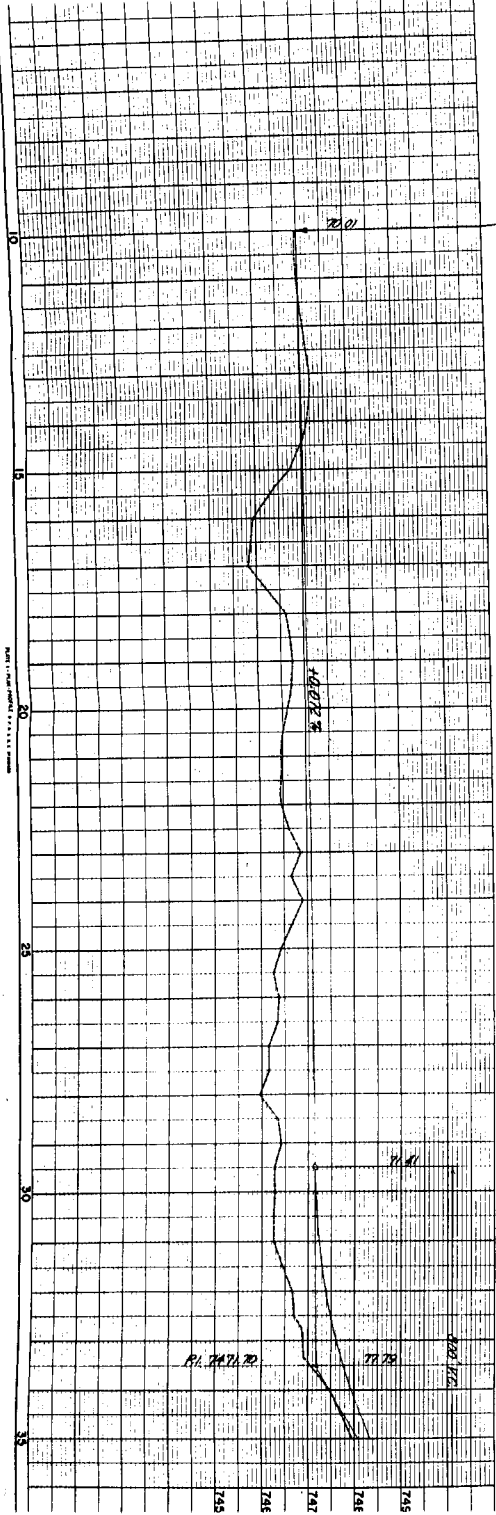

SECTION	DATE	BY	NO.	NO.	NO.	NO.
1	1970	10/10	10/10	10/10	10/10	10/10
2	1970	10/10	10/10	10/10	10/10	10/10
PLAN - 1:25000

N 1/4 SEC. 6
T 16N, R 15W

N 1/4 SEC. 9
T 16N, R 15W

STA. 10+00
BEGIN SO153(6)

① Maroon Arid
Dolores, Colorado

PI 35+19.5
(Survey & Proj.)

Sta. 10+00 is 1483.0' back of
Sta. 960+00 on B.P.R. Proj. I-D.

② U.S. Government (National Forest)
P.O. 22+04.33 Point of Beginning
Parcel No. 2, T16 N 83° 53' W, 1483.0' to
SE cor. Sec. 11, S 10° 11' E, 125.4' to
SW cor. Sec. 30.

P.O. 27+96.0 Point of
Beginning Parcel No. 3, T16 N 83° 53' W,
S 10° 11' E, 125.4' to SW cor. Sec. 30.

P.O. 33+49.4 (Sur)
S 10° 11' E, 125.4' to SW cor. Sec. 30.


P.O. 34+24.4 (Proj.)
S 10° 11' E, 125.4' to SW cor. Sec. 30.

③ J. B. Millard
Dolores, Colorado

FIG. NO. & DIST. NO.	SH.1.	PROJ. NO.	SHEET NO.	TOTAL SHEETS
9	COLO.	50153 (6)	4	

RIGHT OF WAY

SEE 1/4 SEC. 32

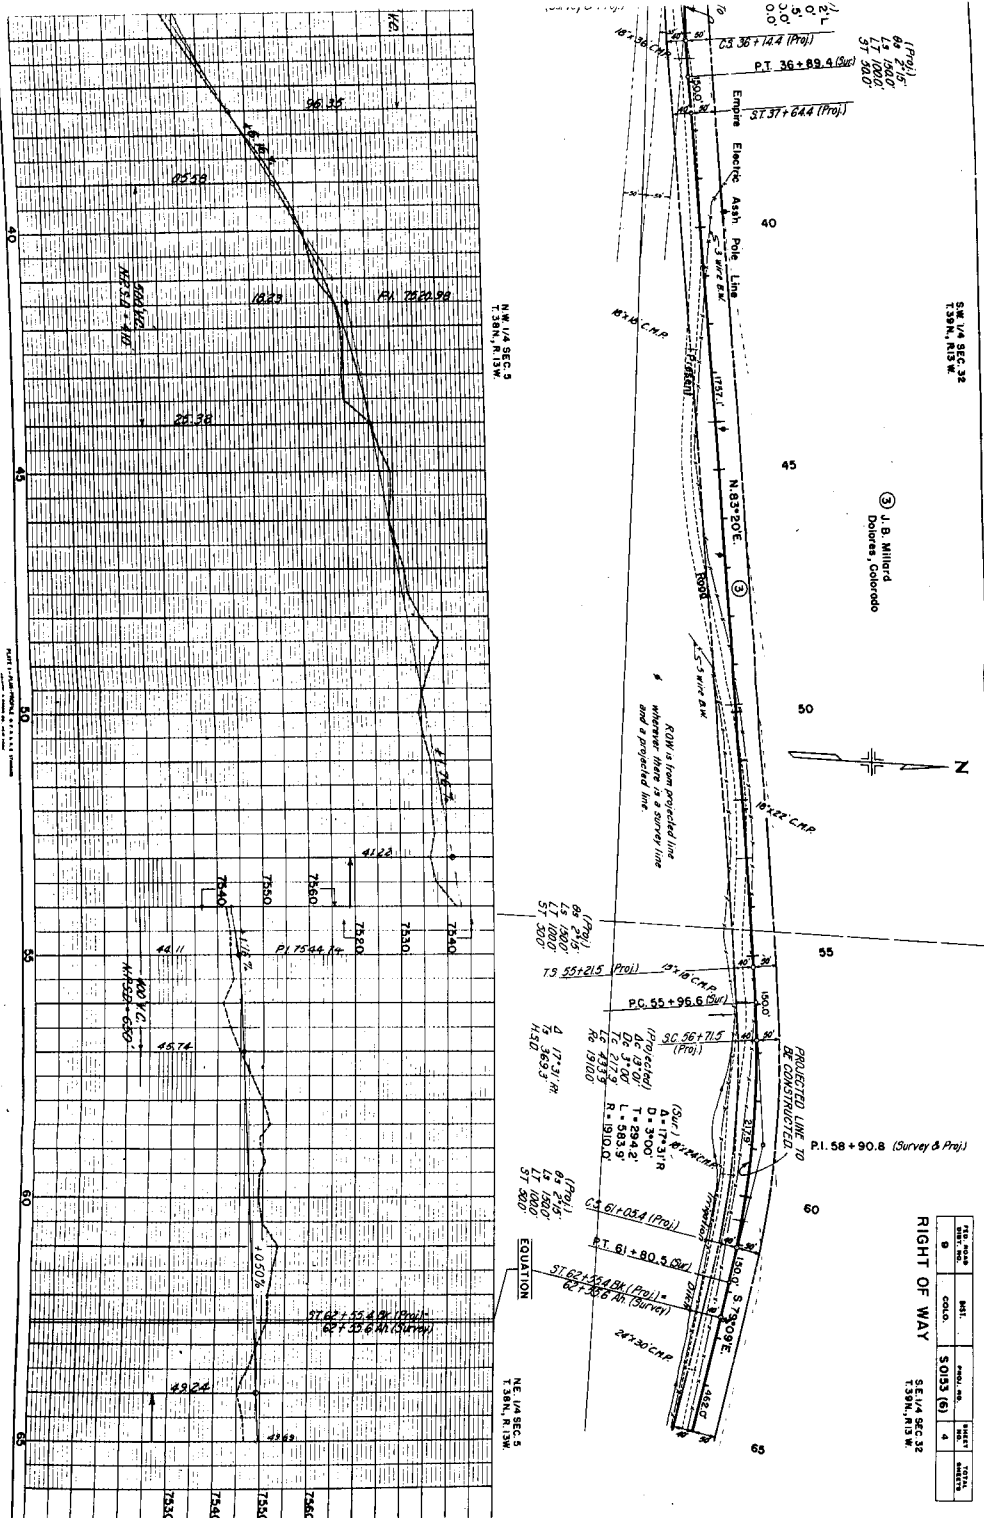

SECTION	SHEET	PROJECT NO.	DATE
0	5053 (6)	0	

RIGHT OF WAY

N 1/4 SEC. 4
T 38N, R 13W


② J. B. Millard
Dolores, Colorado

P.O.T. 83+60.3 Point of Beginning Parcel No. 6-
Tie - N 0° 33' W - 395.2' to NW cor. Sec. 4.

S 1/4 SEC. 32
T 38N, R 13W

④ U.S. Government
(National Forest)


P.O.S.C. 67+83.0 Point of Beginning Parcel No. 4. Tie -
S 89° 24' E - 1256.3' to SE cor. Sec. 32.
BE CONSTRUCTED.

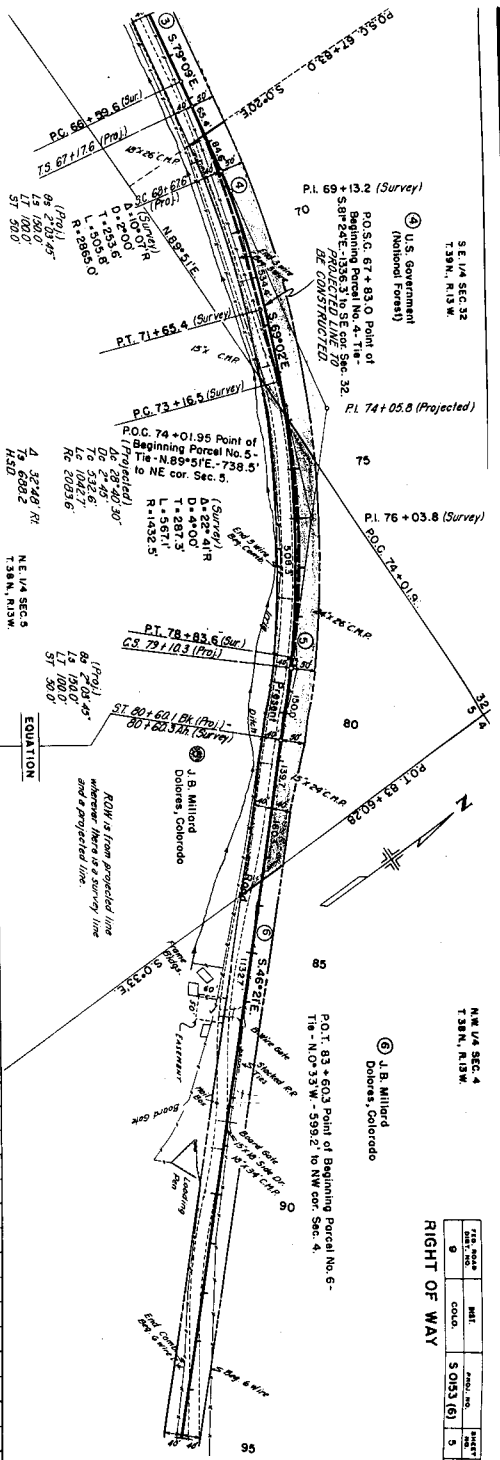


EQUATION

ROW is from projected line
wherever there is a survey line
and a projected line.

4 32' 48" RI
75 639.2
T 38N, R 13W.

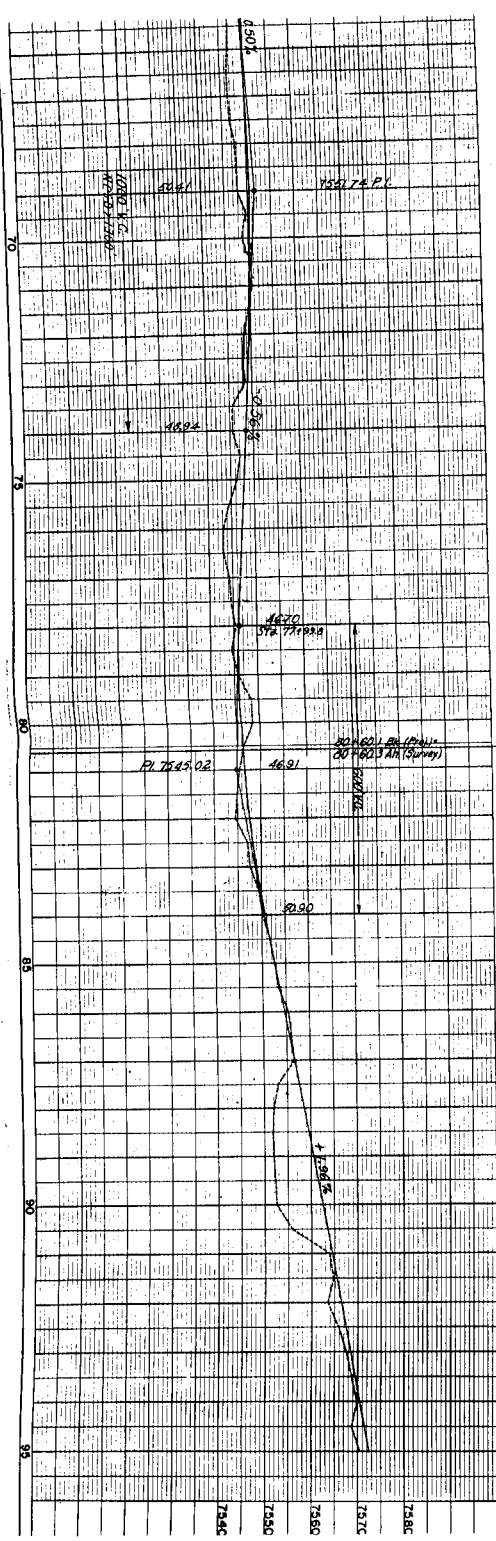

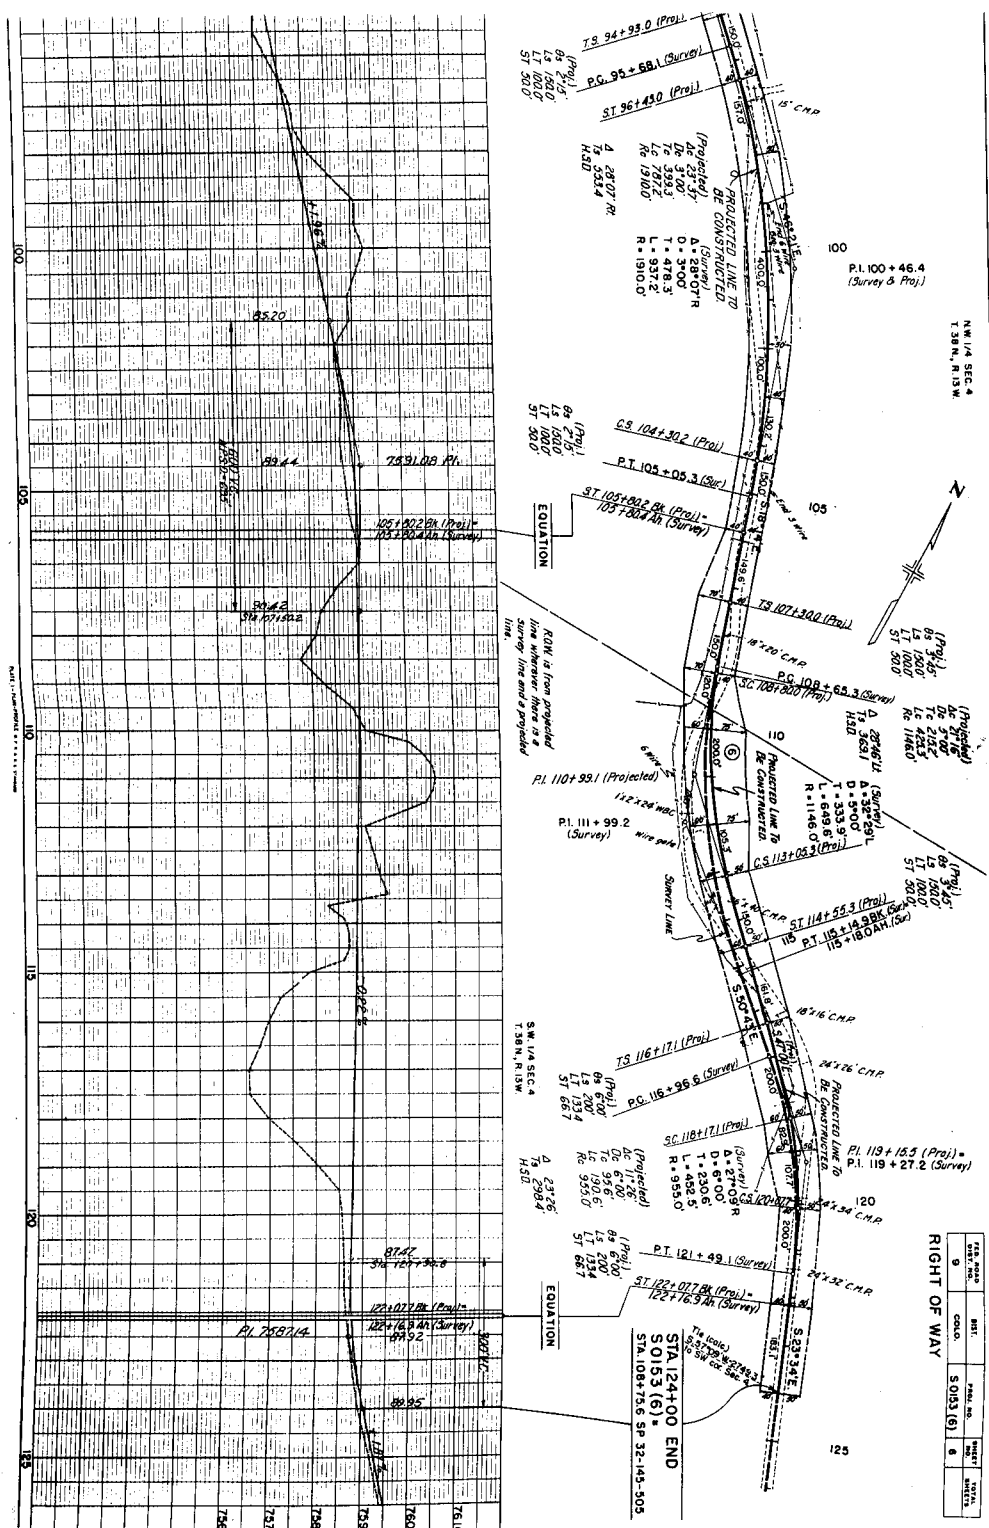

FED. ROAD DIST. NO.	DIST.	PAID. NO.	SHEET NO.	TOTAL SHEETS
9	COLOR.	50153 (6)	6	

